



FED. ROAD DIST. NO.	STATE	FED. AID PROJ. NO.	FISCAL YEAR	SHEET NO.	TOTAL SHEETS
HAWAII	HAW.	STP-072-1(42)	1996	22	24

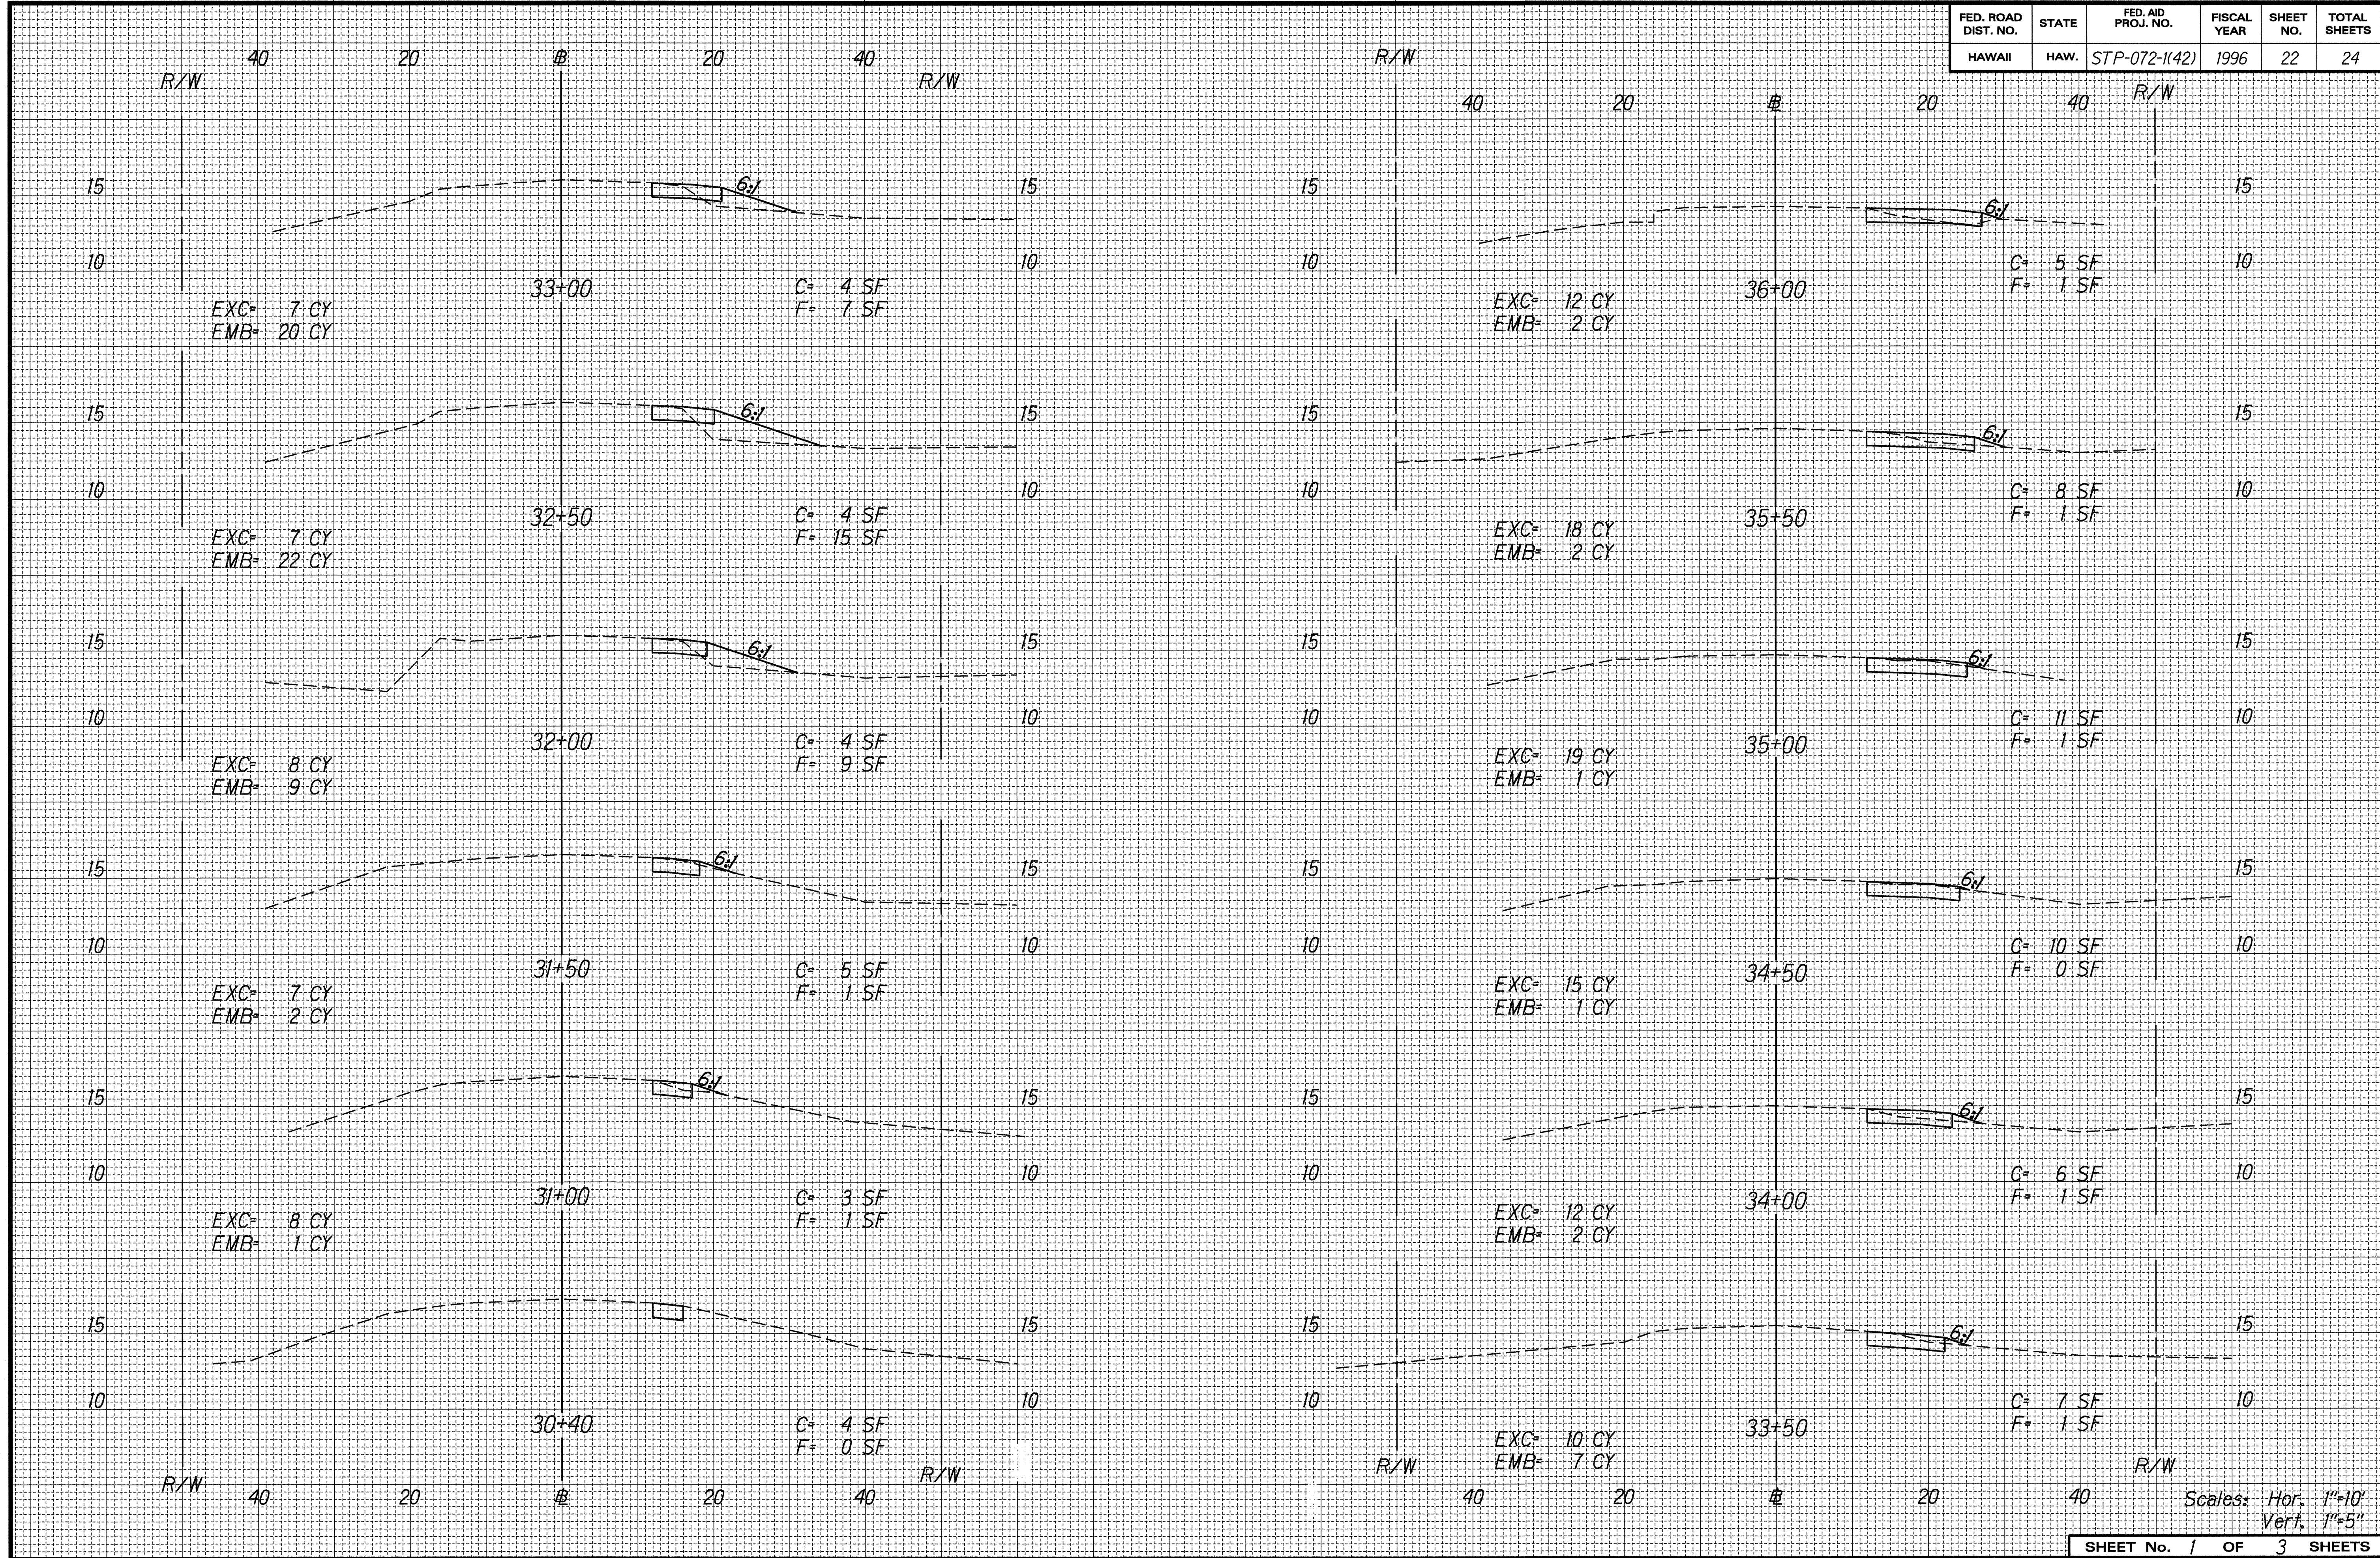

SURVEY PLOTTED BY: _____ DATE: 7/14/95
 DRAWN BY: H. Adl
 DESIGNED BY: G. Kahan
 QUANTITIES BY: _____
 CHECKED BY: _____
 ORIGINAL PLAN: _____
 NOTE BOOK: _____
 10/10/95
 N. Telford



Scales: Hor. 1"=10'
Vert. 1"=5'

FED. ROAD DIST. NO.	STATE	FED. AID PROJ. NO.	FISCAL YEAR	SHEET NO.	TOTAL SHEETS
HAWAII	HAW.	STP-072-1(42)	1996	23	24

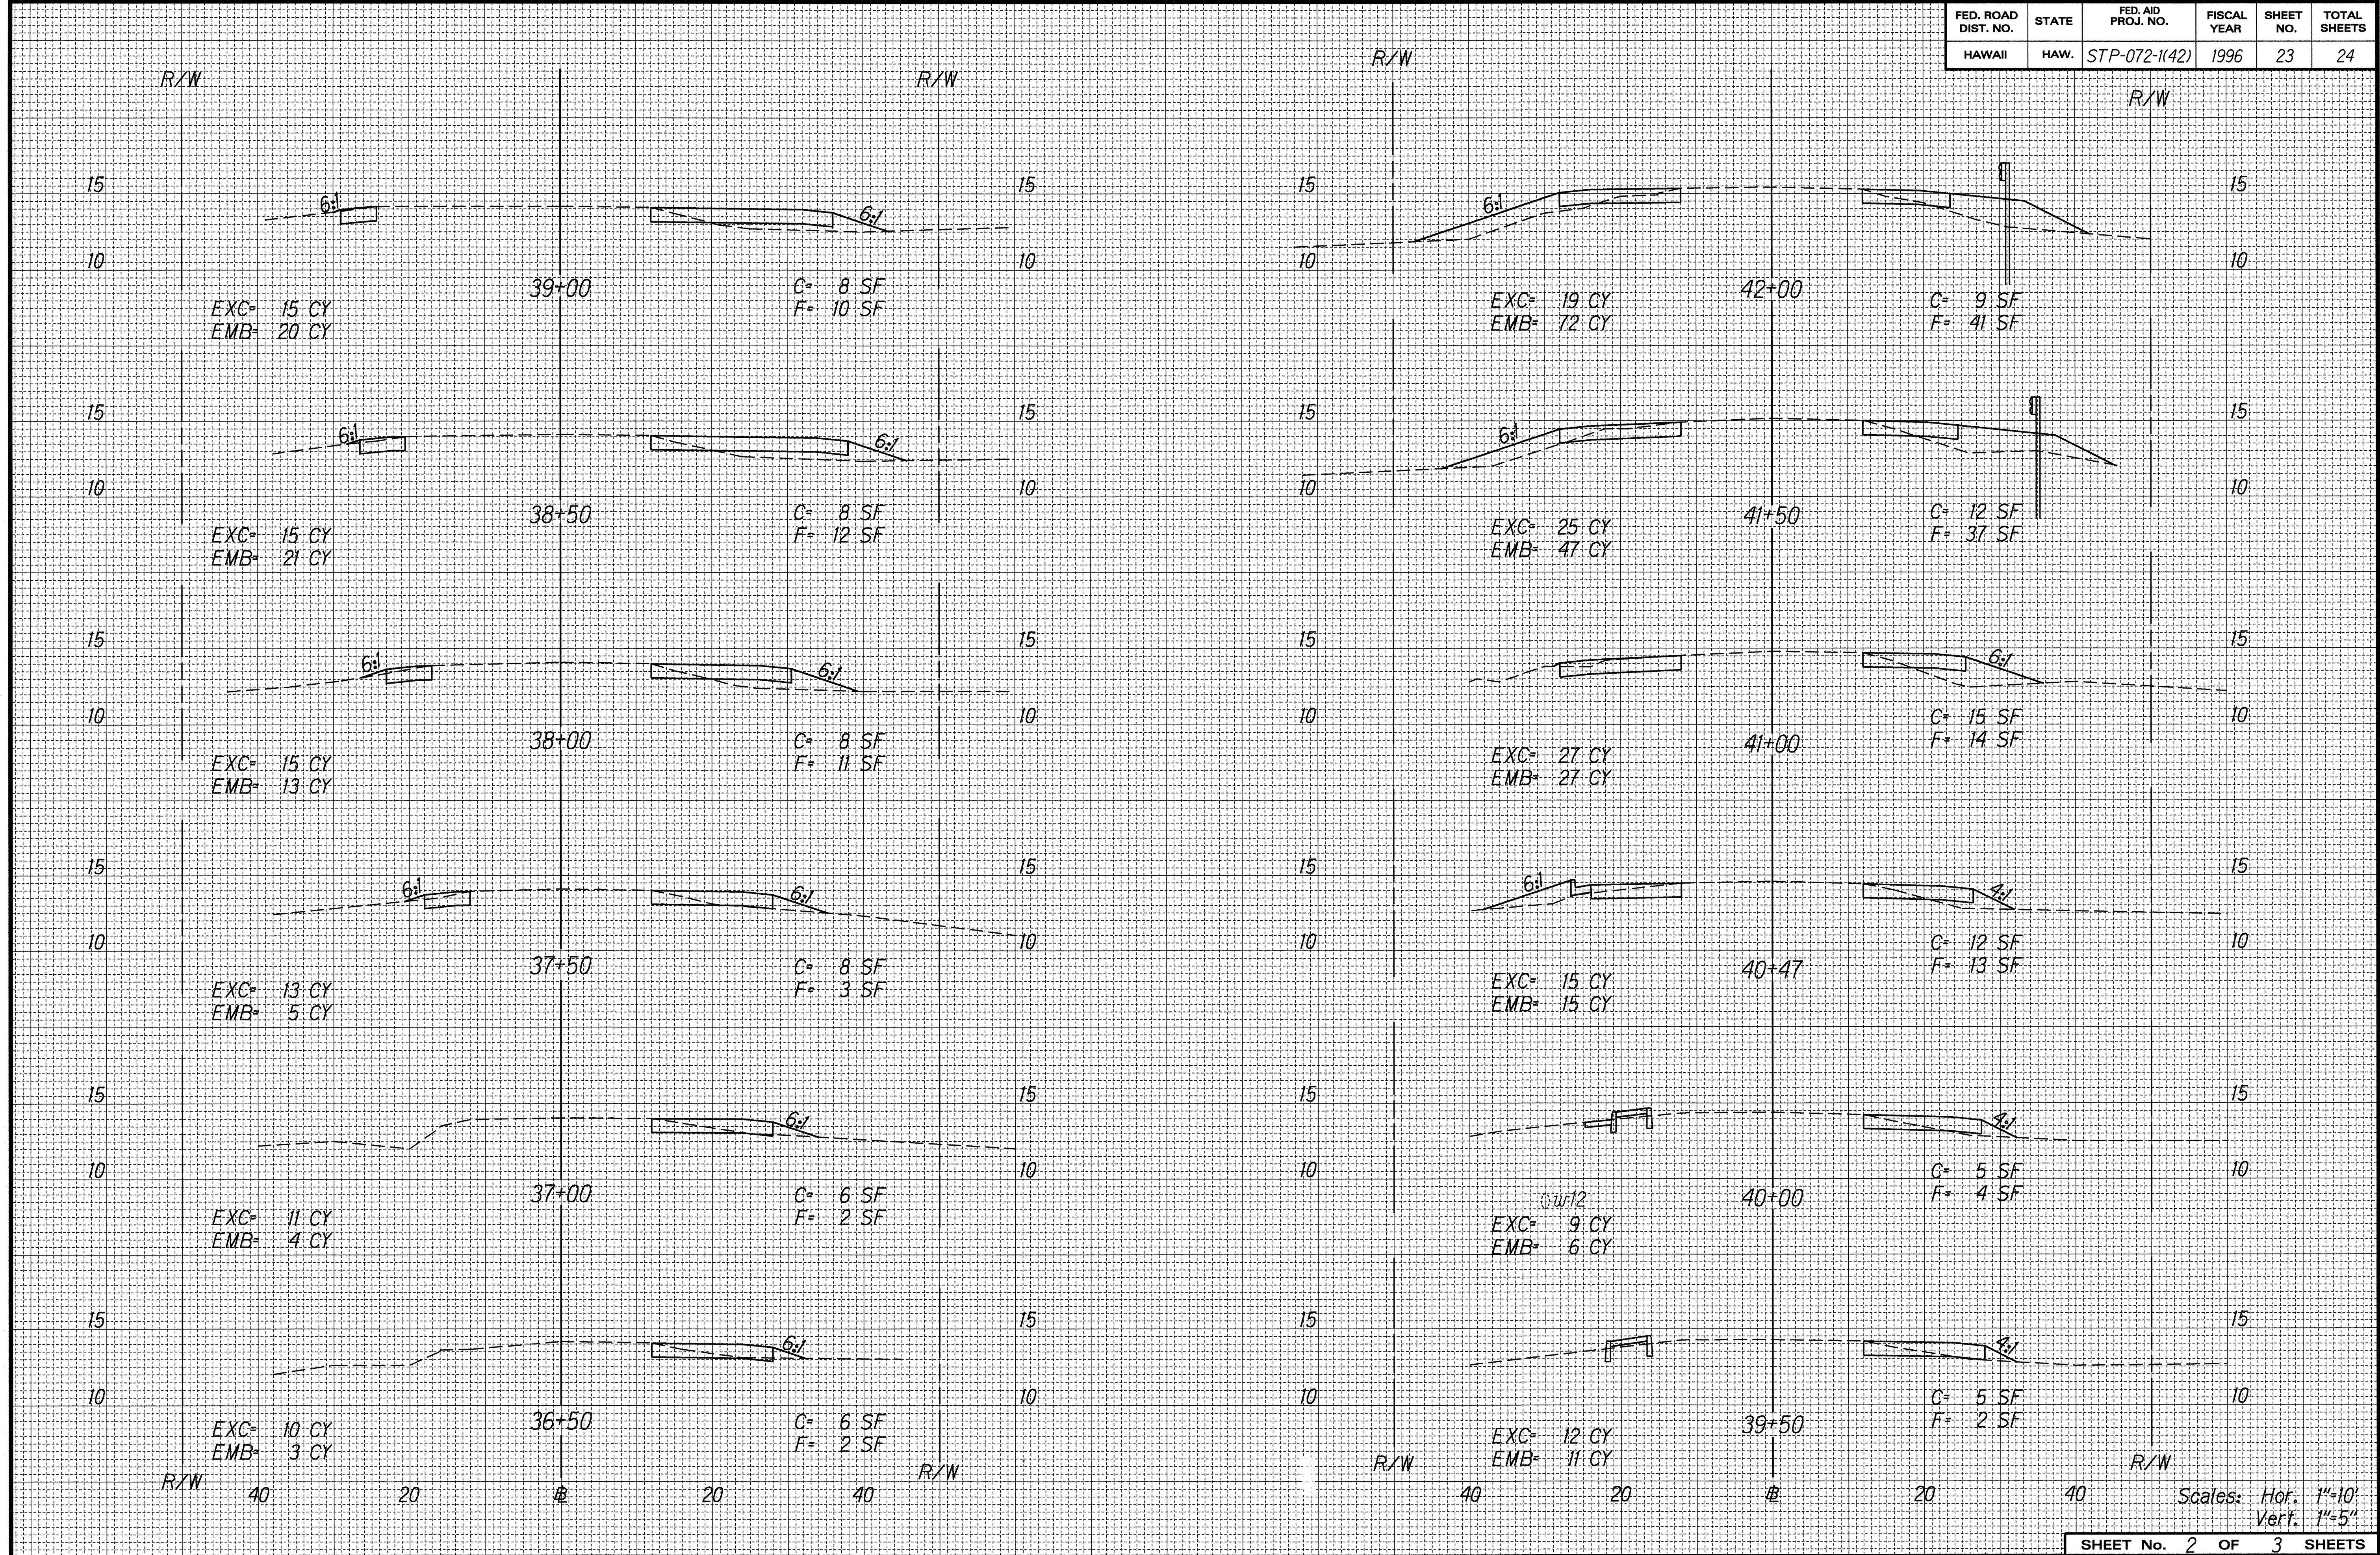

SURVEY PLOTTED BY	DATE
DRAWN BY	1/14/96
DESIGNED BY	
QUANTITIES BY	
CHECKED BY	

FED. ROAD DIST. NO.	STATE	FED. AID PROJ. NO.	FISCAL YEAR	SHEET NO.	TOTAL SHEETS
HAWAII	HAW.	STP-072-1(42)	1996	24	24

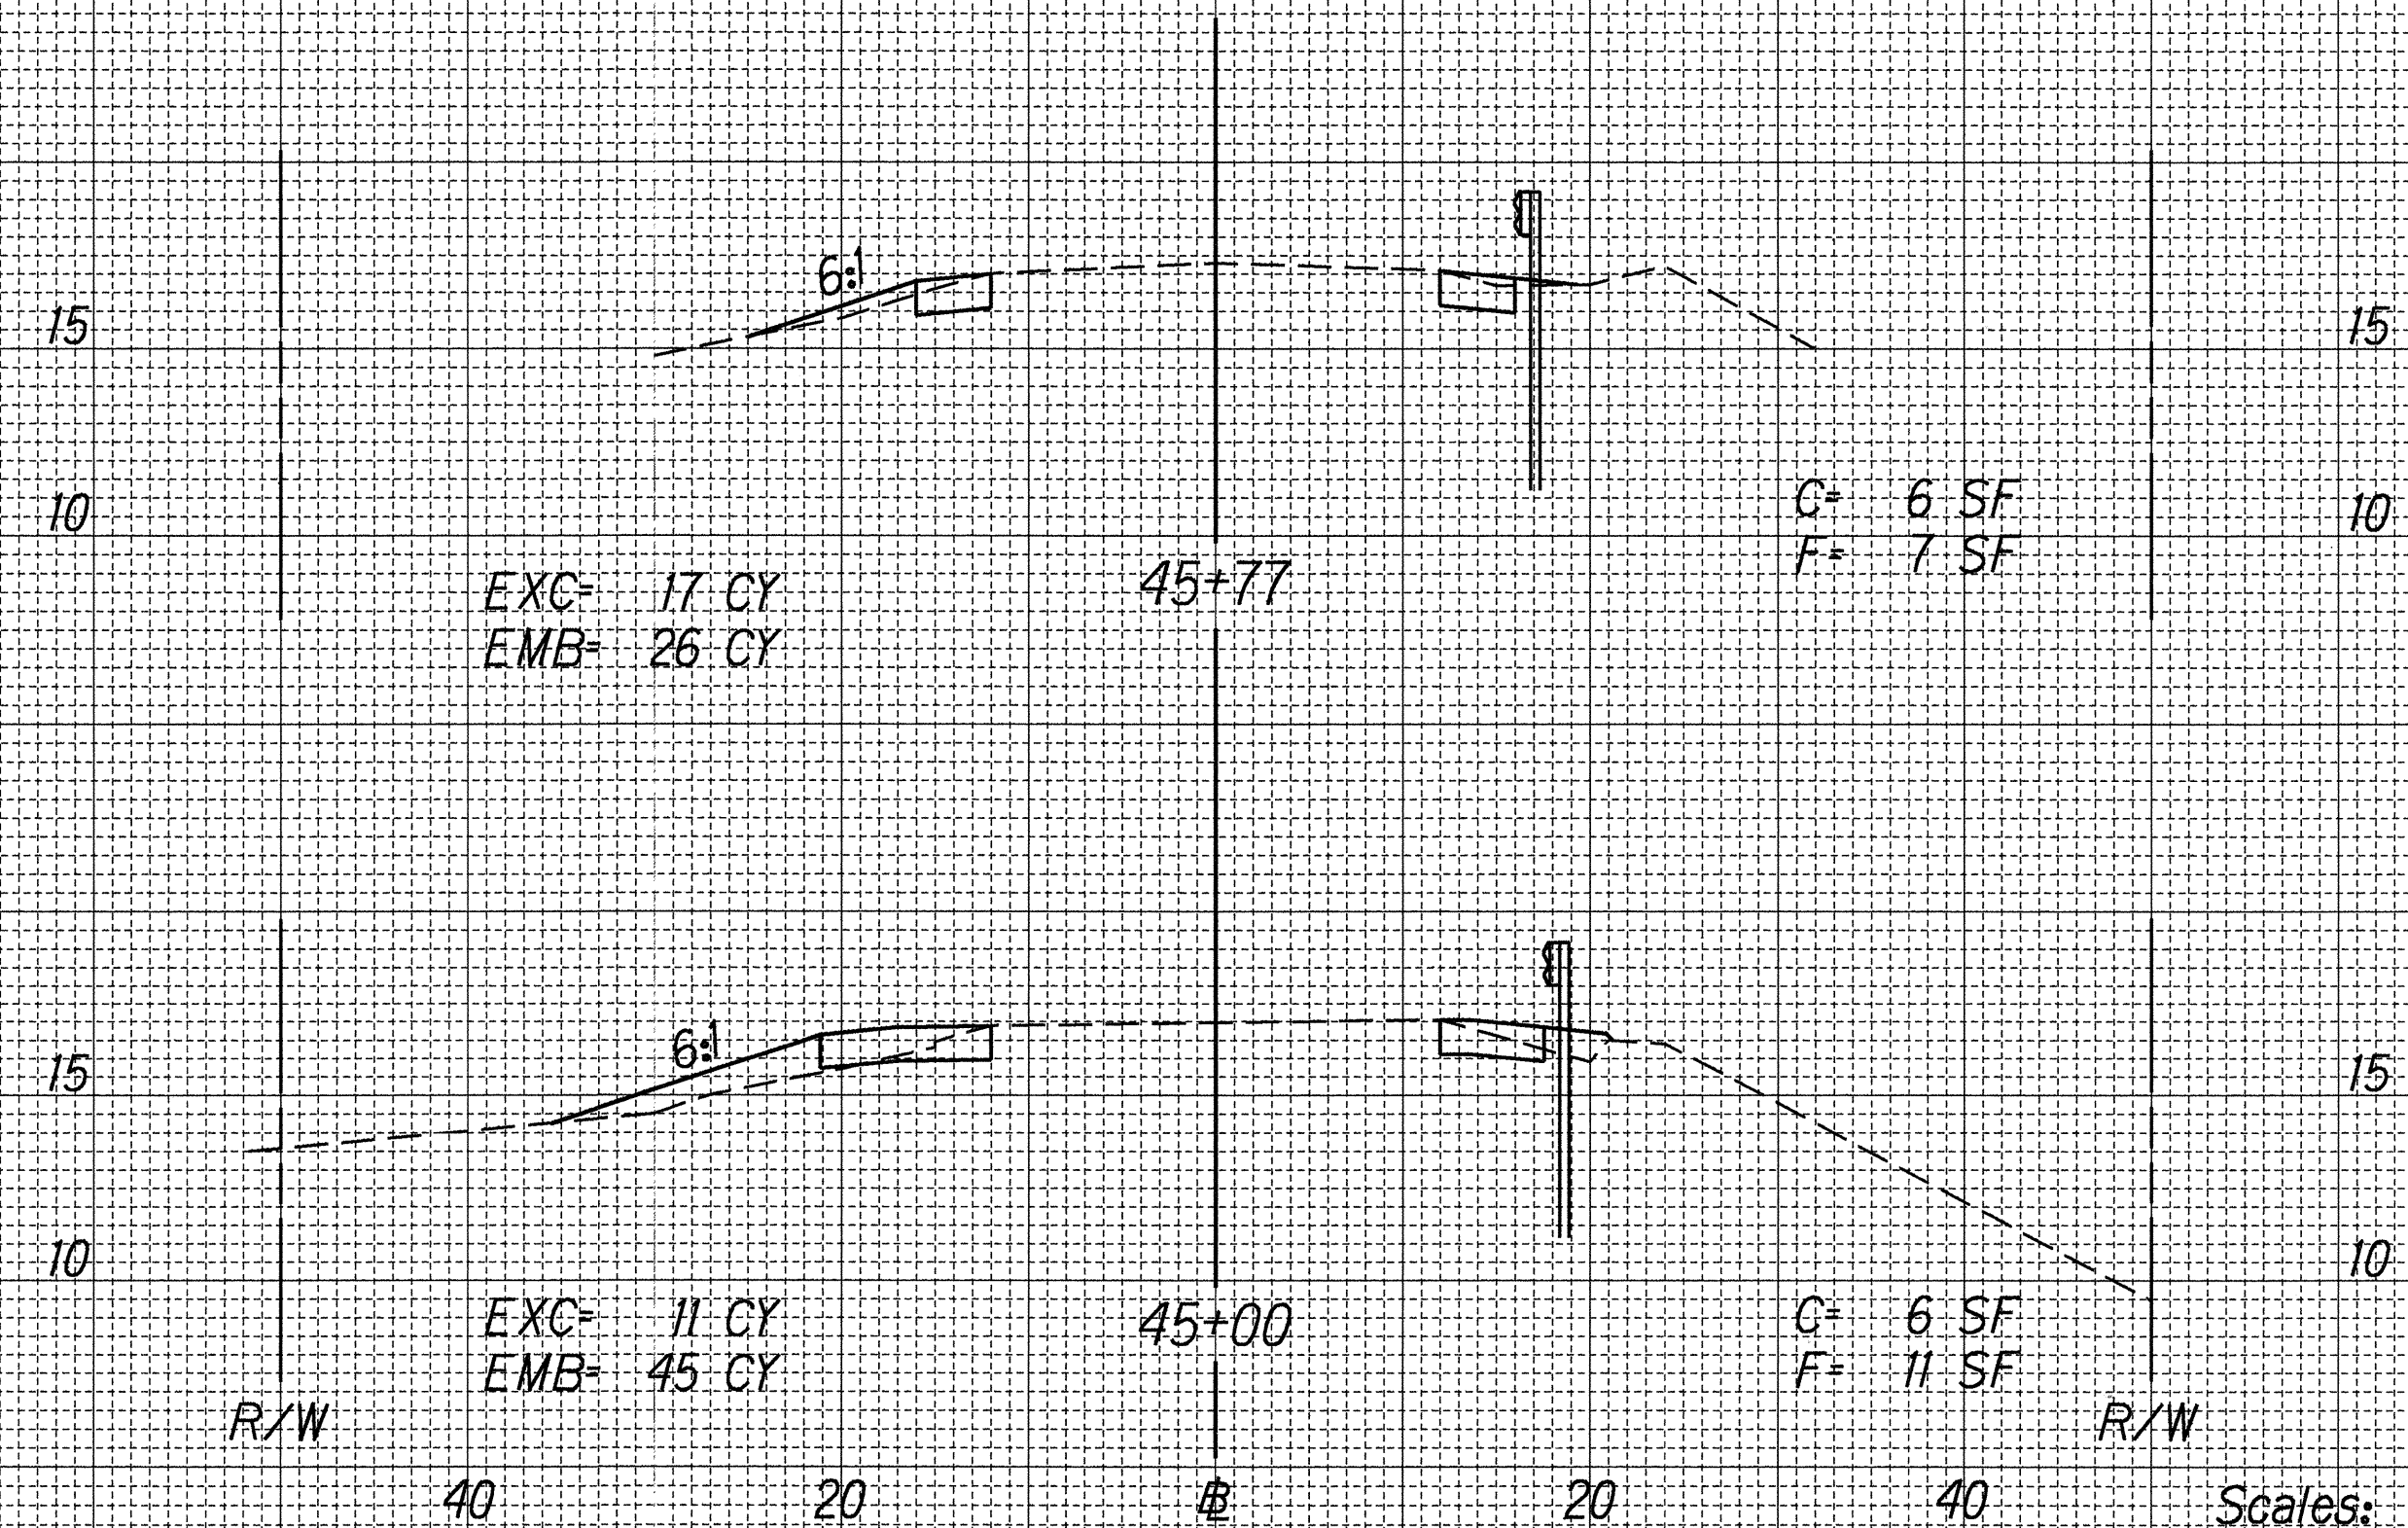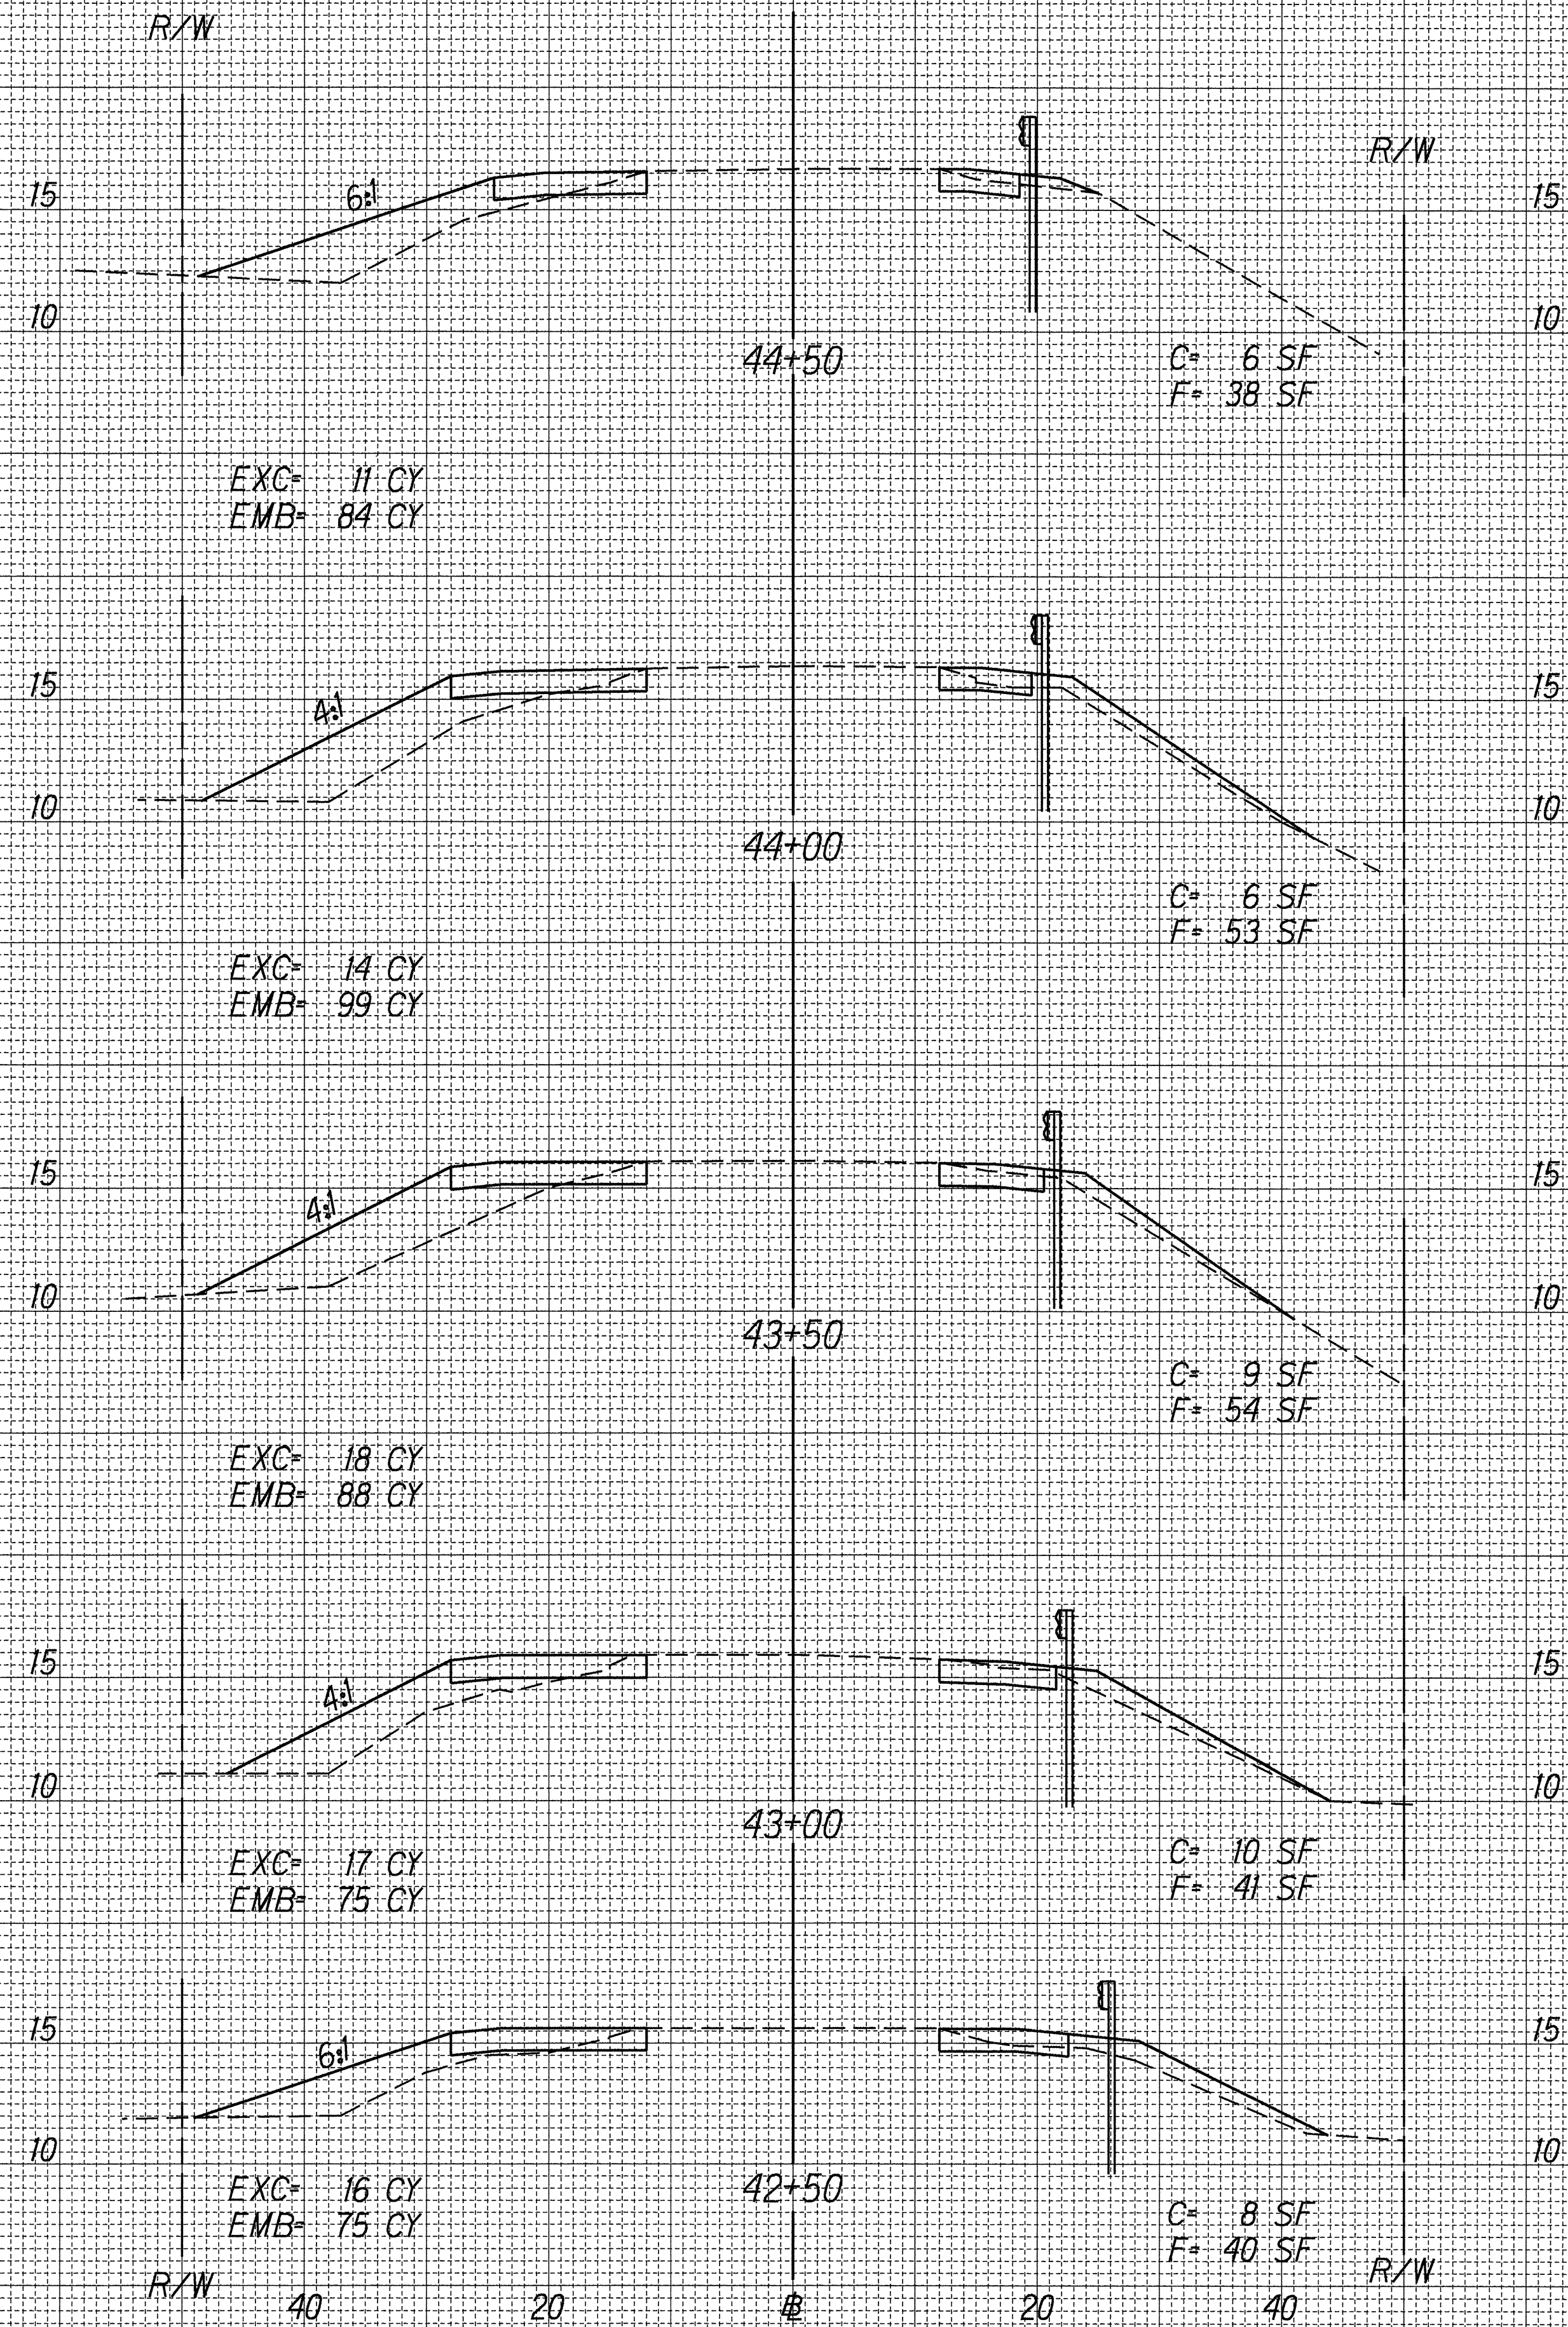

ORIGINAL PLAN	SURVEY PLOTTED BY	DATE
NOTE BOOK	DRAWN BY	7/17/95
Idruly	DESIGNED BY	
10/1/95	CHECKED BY	

Scales: Hor. 1"=10'
Vert. 1"=5'