


FED. ROAD DIST. NO.	STATE	FED. AID PROJ. NO.	FISCAL YEAR	SHEET NO.	TOTAL SHEETS
HAWAII	HAW.	STP-072-1(42)	1996	8	24

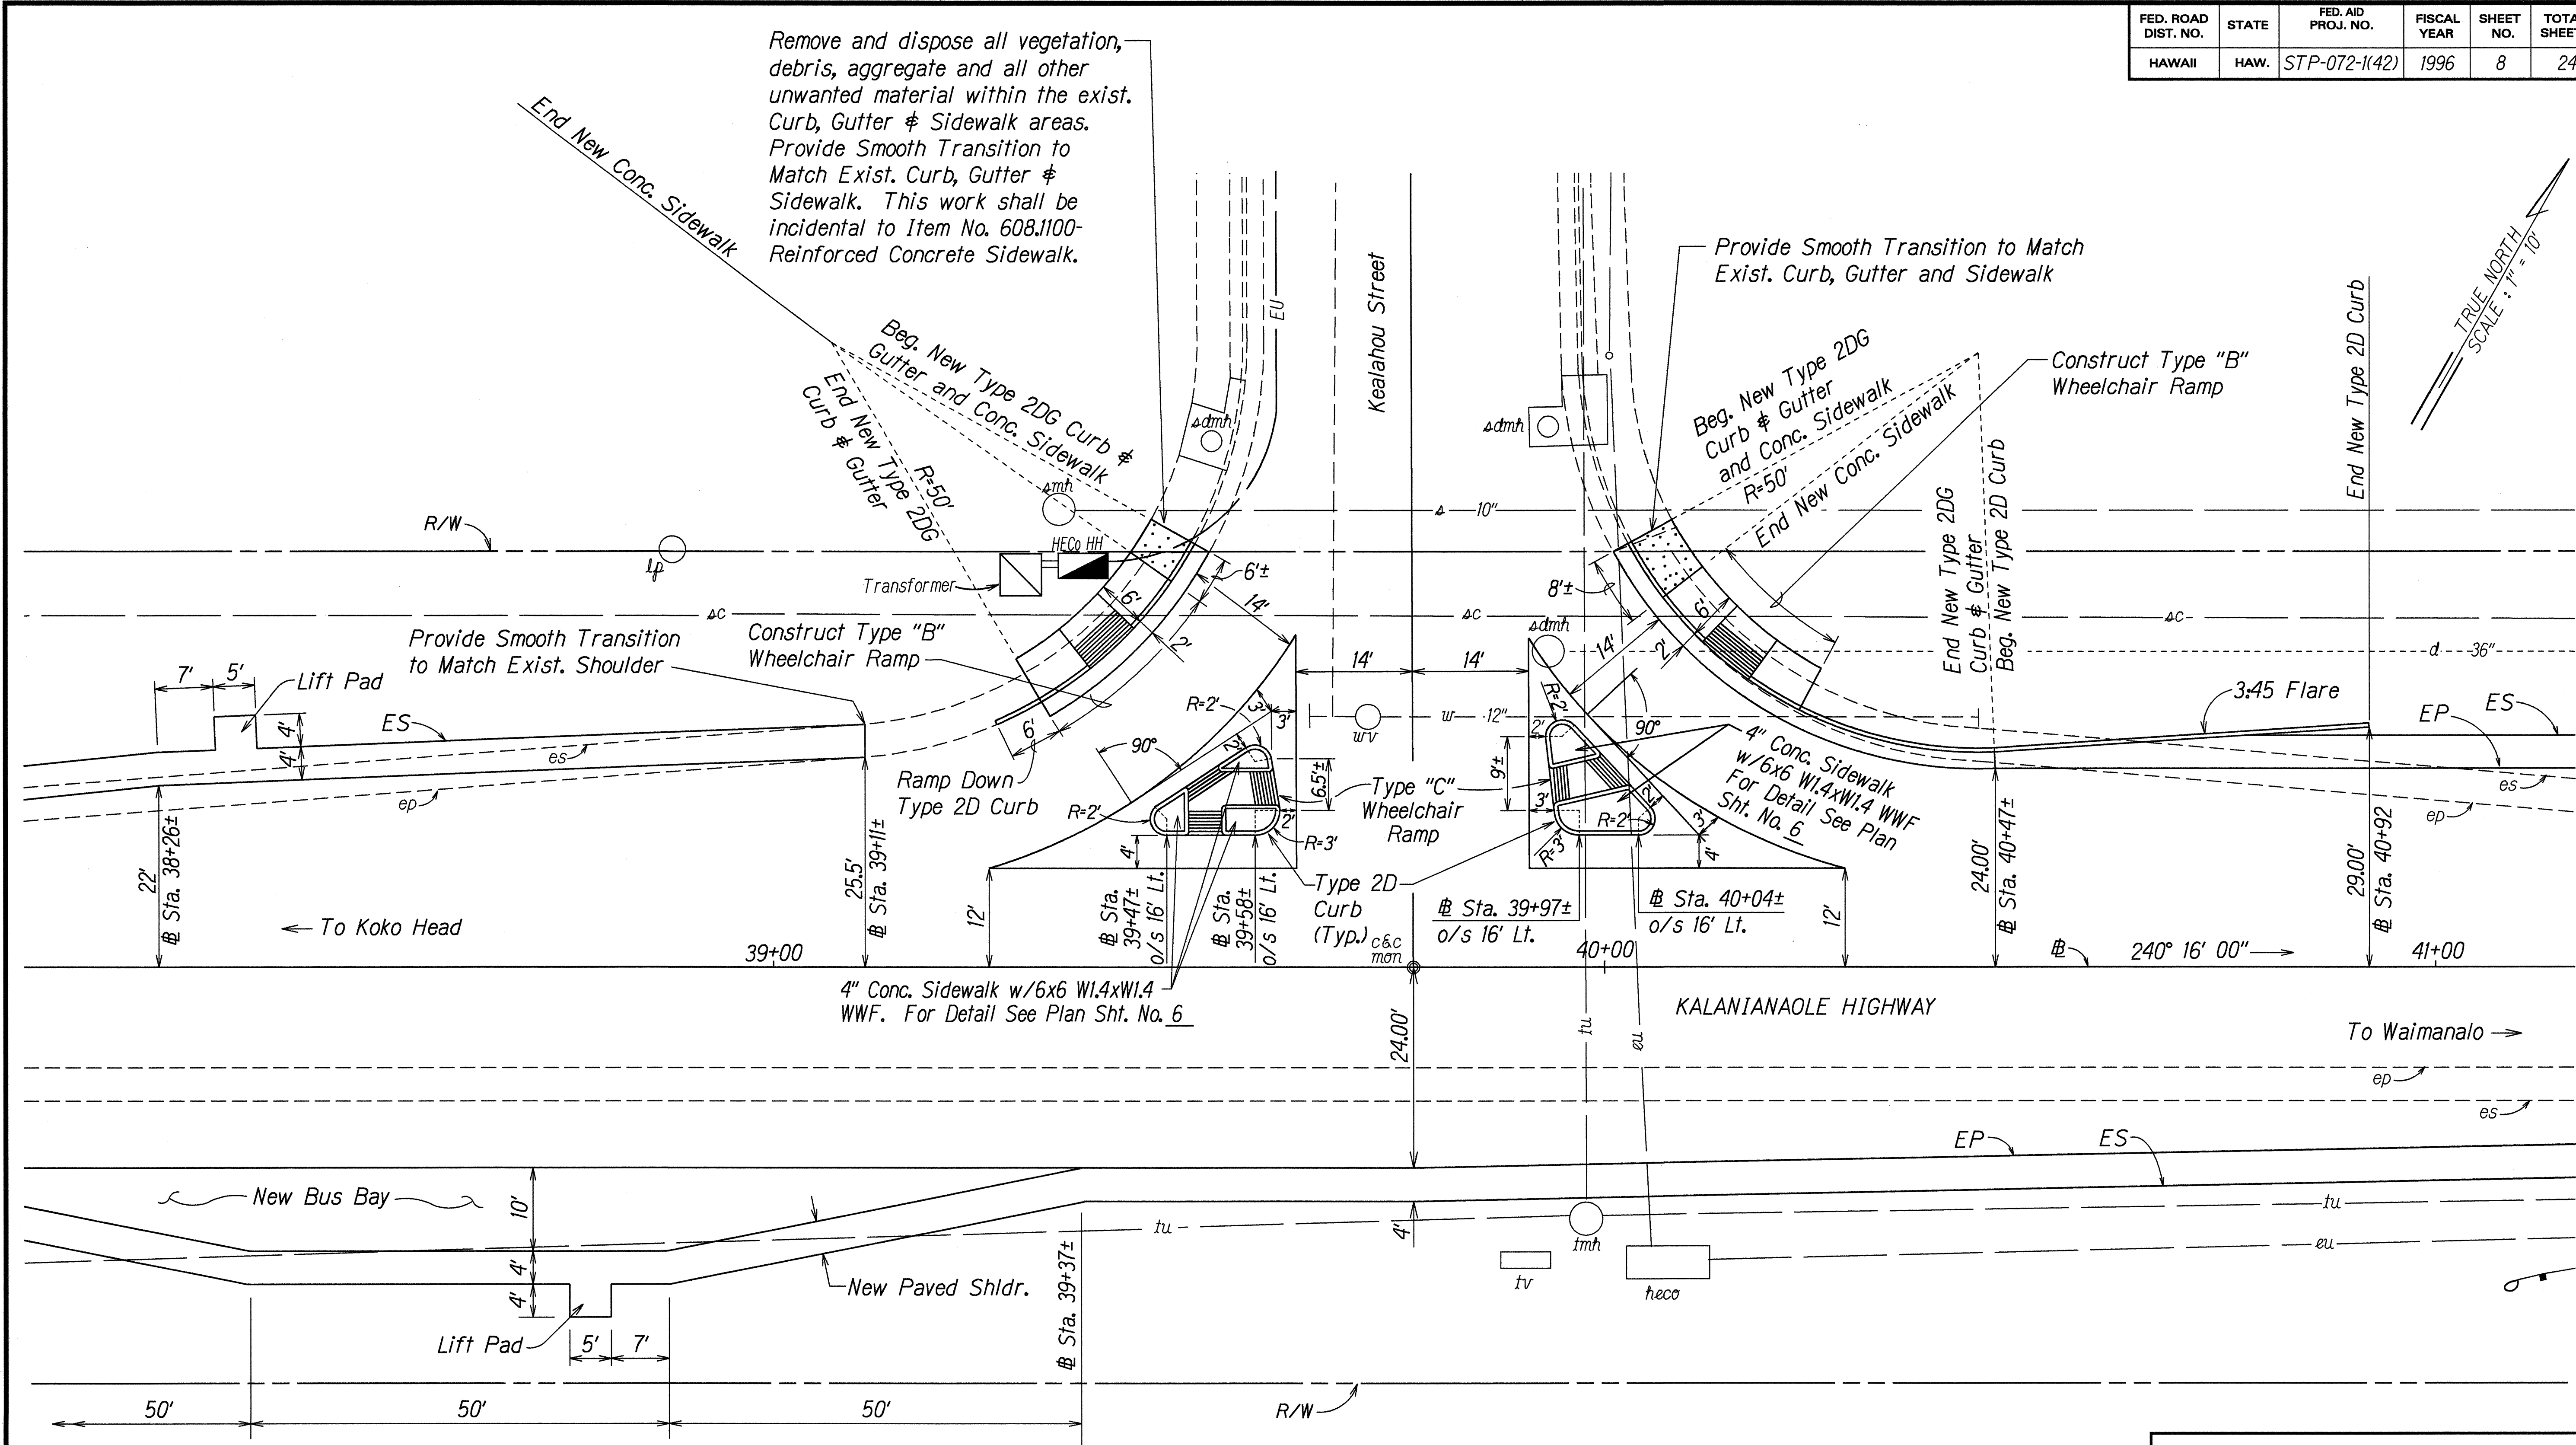

SURVEY PLOTTED BY	DATE
DRAWN BY	
DESIGNED BY	
QUANTITIES BY	
CHECKED BY	

- NOTES:
1. Type "C" Wheelchair Ramp widths shall be 4'0" minimum.
 2. All curbing angle points within the Wheelchair Ramps shall be rounded with radius=6".
 3. For Wheelchair Ramp Details, see Section 650-Wheelchair Ramps of the Special Provision.

STATE OF HAWAII
DEPARTMENT OF TRANSPORTATION
HIGHWAYS DIVISION

INTERSECTION DETAIL

KALANIANA'OLE HIGHWAY
Intersection Improvements at Kealahou Street
Fed. Aid Project No. STP-072-1(42)

Scale: 1"=10' Date: Sept., 1995

SHEET No. 1 OF 1 SHEETS