
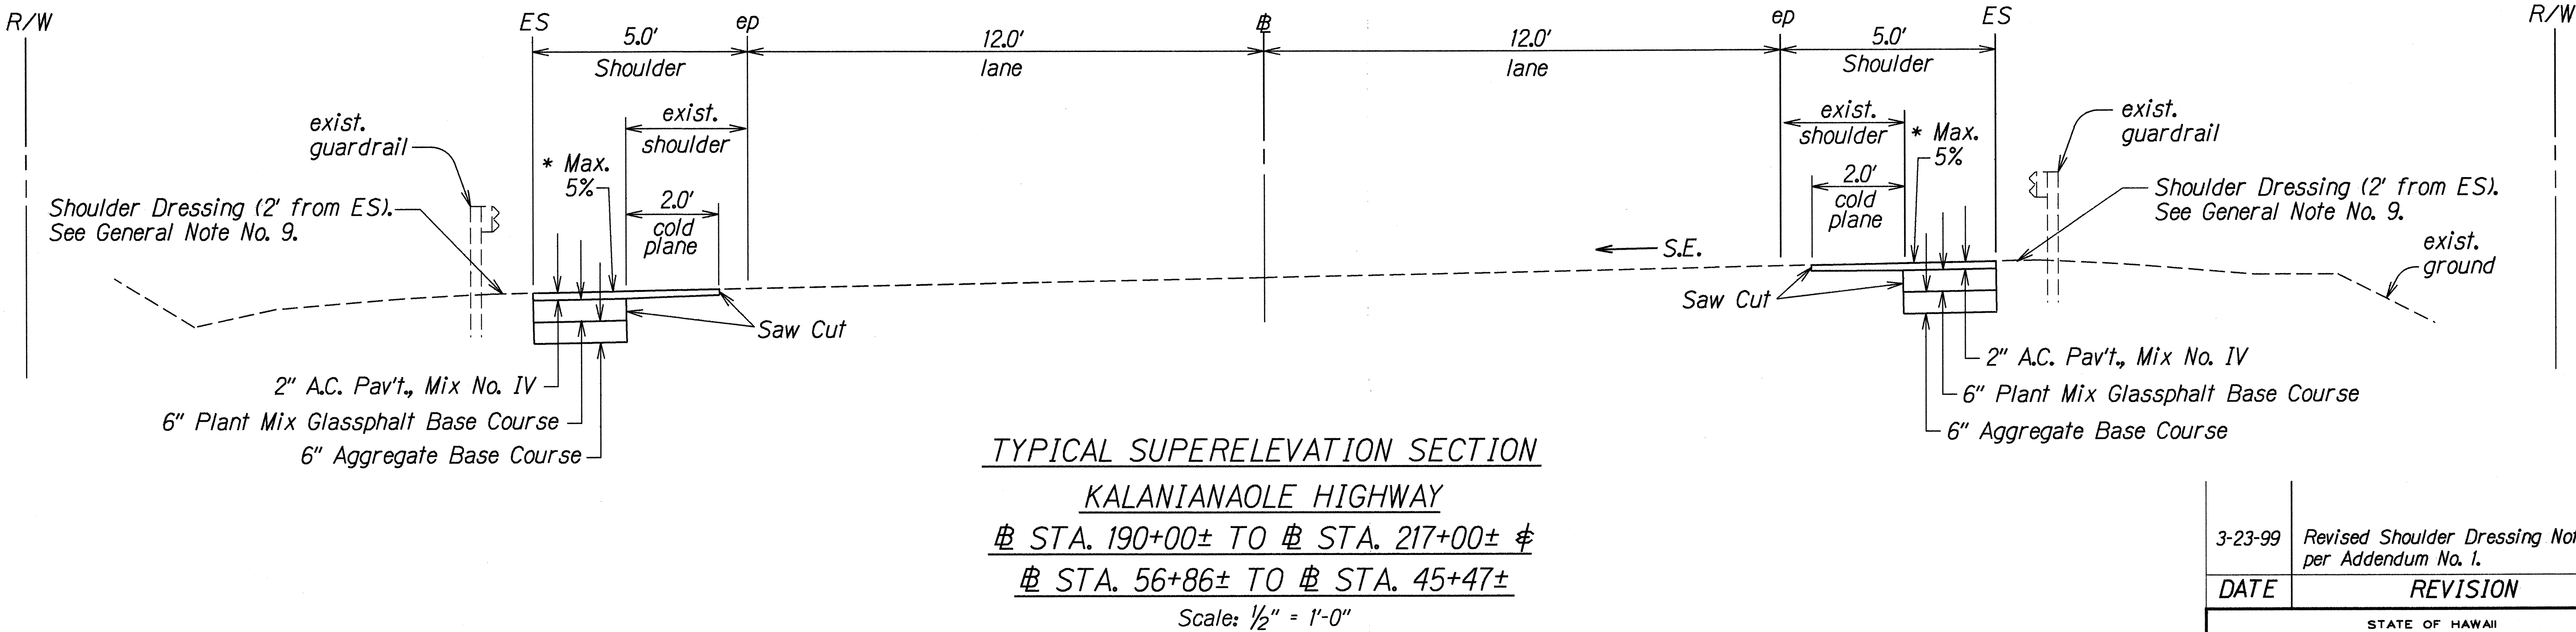


FED. ROAD DIST. NO.	STATE	FED. AID PROJ. NO.	FISCAL YEAR	SHEET NO.	TOTAL SHEETS
HAWAII	HAW.	STP-072-1(45)	1999	5R	33


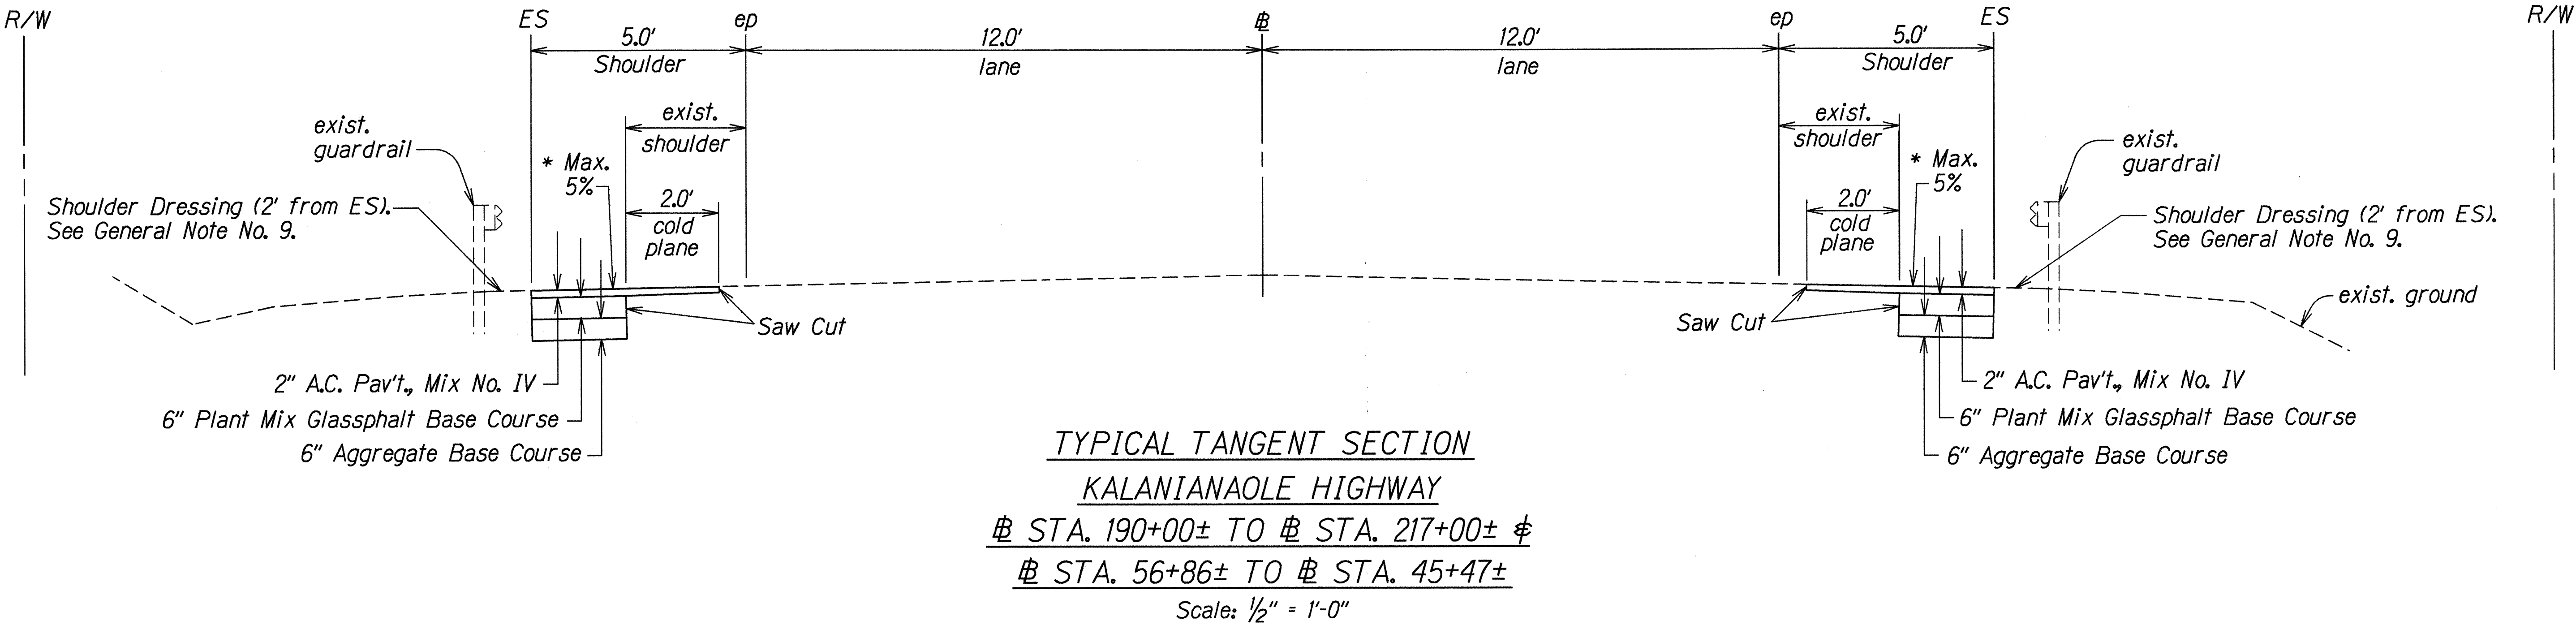


* NOTE: If existing pavement is sloped more than 5%, fill with A.C. Mix IV, pave to 5% max., and grade to daylight with material in accordance with Special Provisions Section 210 - Dressing of Shoulder.

ORIGINAL PLAN	DATE
DRAWN BY J. Matsuda	10-22-98
DESIGNED BY C. Taniguchi	
CHECKED BY M. Matsuda	

3-23-99	Revised Shoulder Dressing Note per Addendum No. 1.
DATE	REVISION
STATE OF HAWAII DEPARTMENT OF TRANSPORTATION HIGHWAYS DIVISION TYPICAL SECTIONS KALANIANA'OLE HIGHWAY SHOULDER IMPROVEMENTS Makapuu Lookout to Kealahou Street Fed. Aid Project No. STP-072-1(45)	
Scale: As Shown	Date: August, 1997
SHEET No. 1 OF 2 SHEETS	

FED. ROAD DIST. NO.	STATE	FED. AID PROJ. NO.	FISCAL YEAR	SHEET NO.	TOTAL SHEETS
HAWAII	HAW.	STP-072-1(45)	1999	6R	33

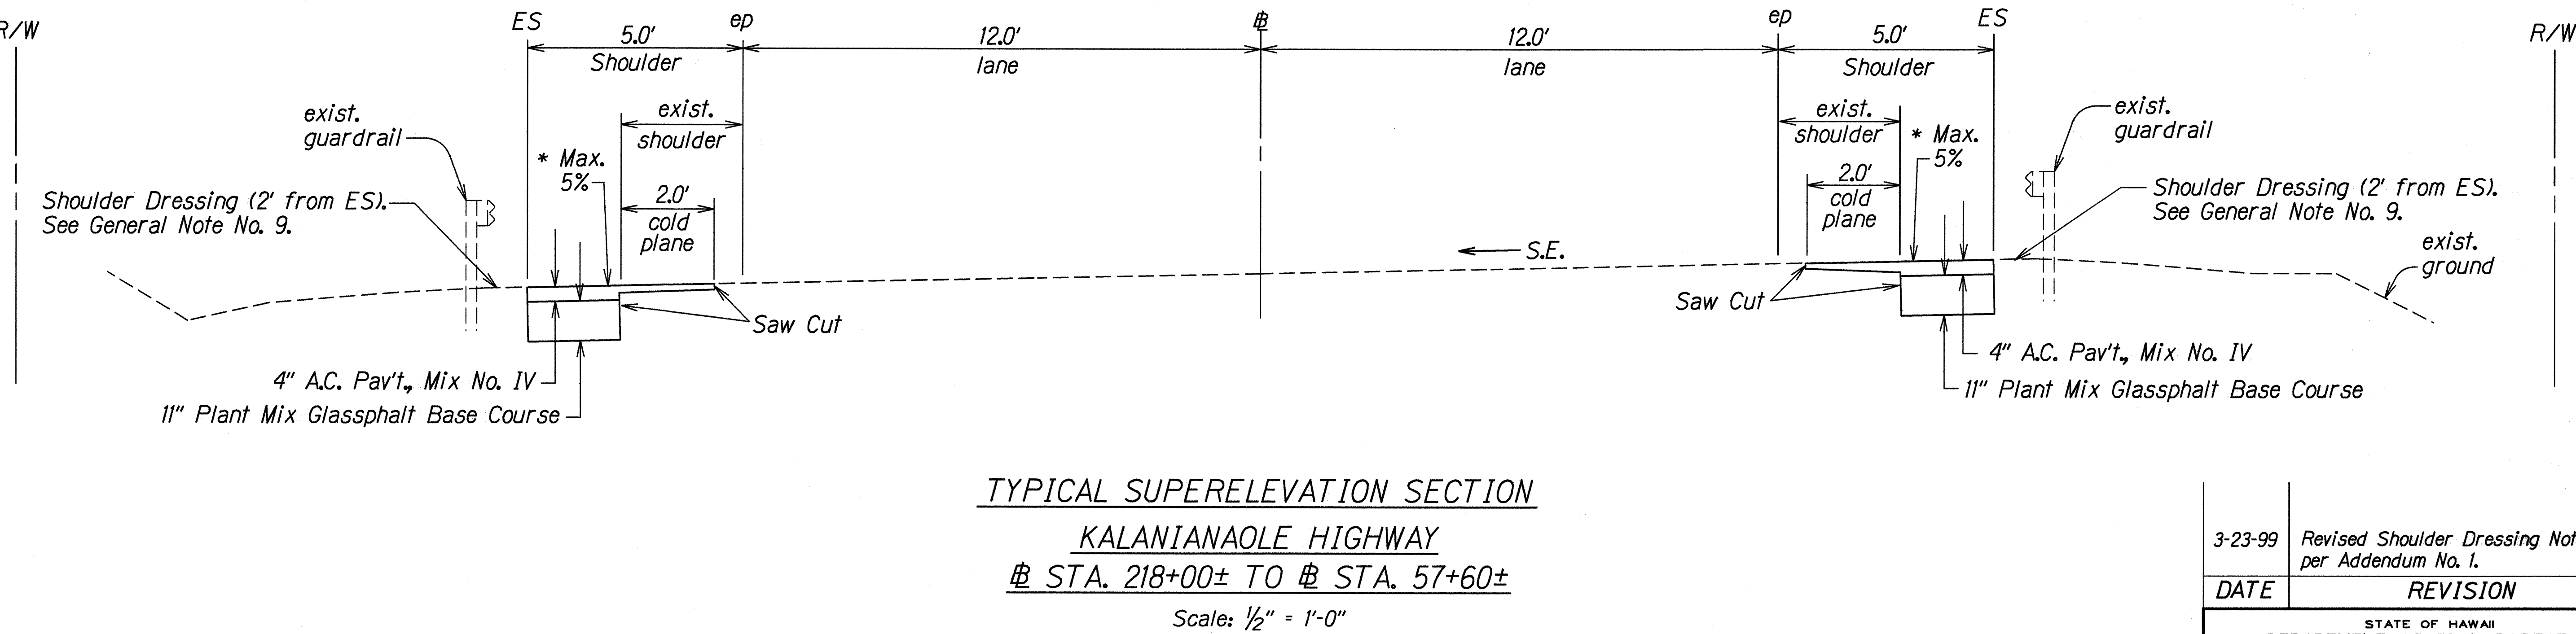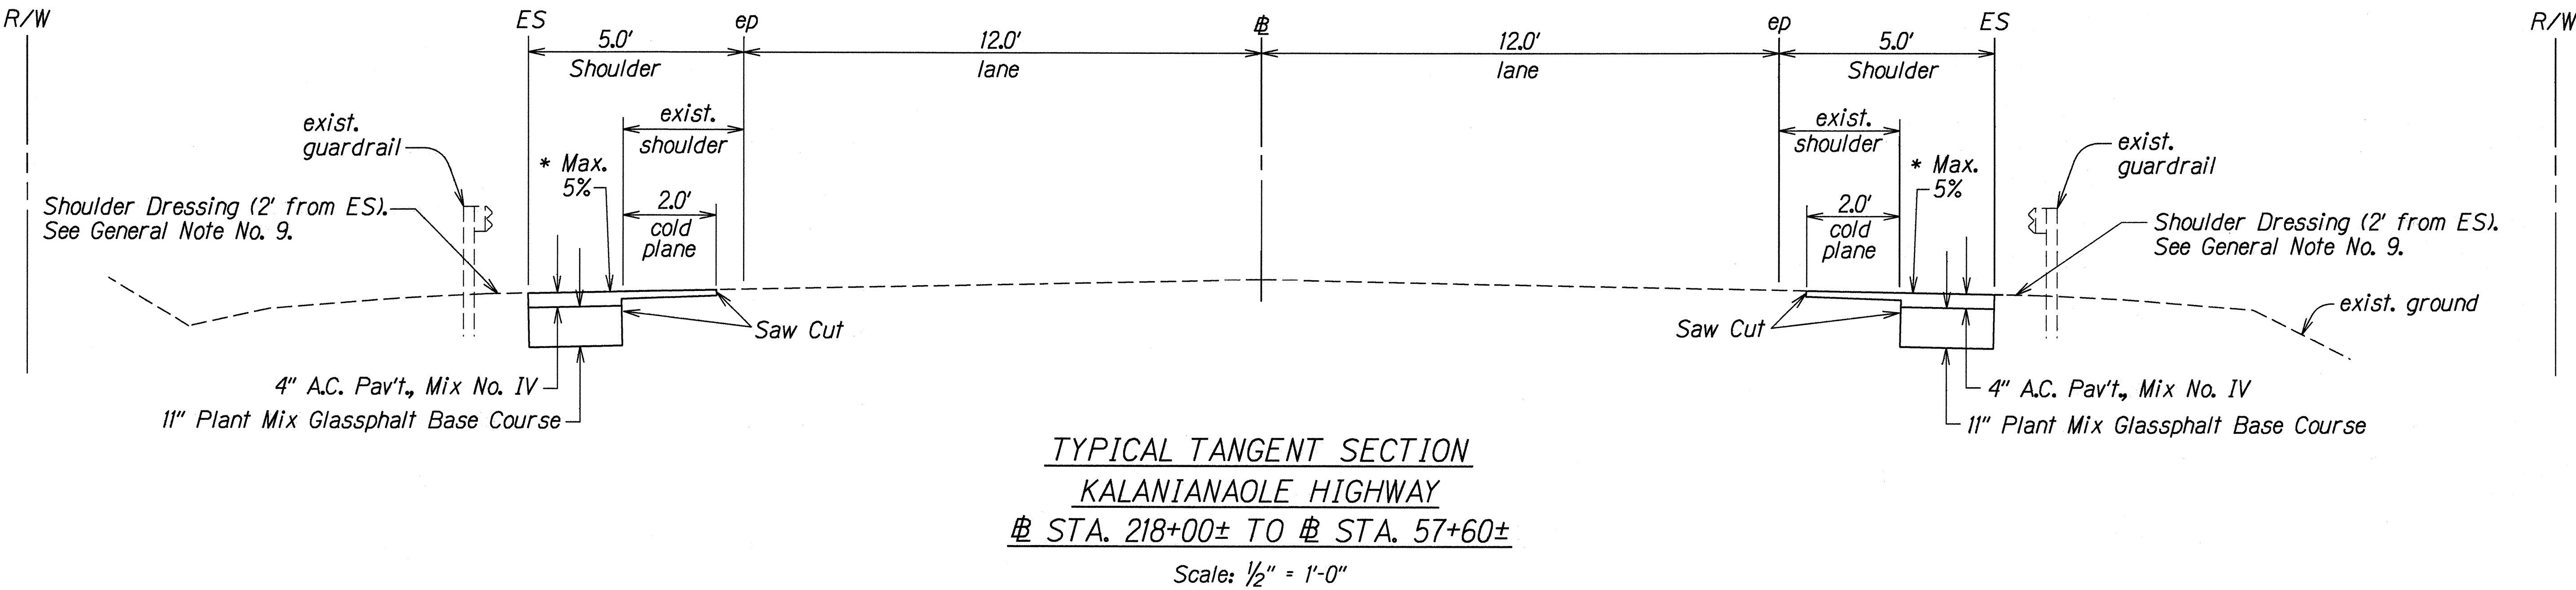

* NOTE: If existing pavement is sloped more than 5%, fill with A.C. Mix IV, pave to 5% max., and grade to daylight with material in accordance with Special Provisions Section 210 - Dressing of Shoulder.

ORIGINAL PLAN	DATE
NOTED BY	13-22-98
DESIGNED BY	
CHECKED BY	
IN CHARGE	

3-23-99	Revised Shoulder Dressing Note per Addendum No. 1.
DATE	REVISION
STATE OF HAWAII DEPARTMENT OF TRANSPORTATION HIGHWAYS DIVISION TYPICAL SECTIONS KALANIANA'OLE HIGHWAY SHOULDER IMPROVEMENTS Makapuu Lookout to Kealahou Street Fed. Aid Project No. STP-072-1(45) Scale: As Shown Date: August, 1997 SHEET No. 2 OF 2 SHEETS	