





FED. ROAD DIST. NO.	STATE	PROJ. NO.	FISCAL YEAR	SHEET NO.	TOTAL SHEETS
HAWAII	HAW.	72B-02-02	2002	15	23

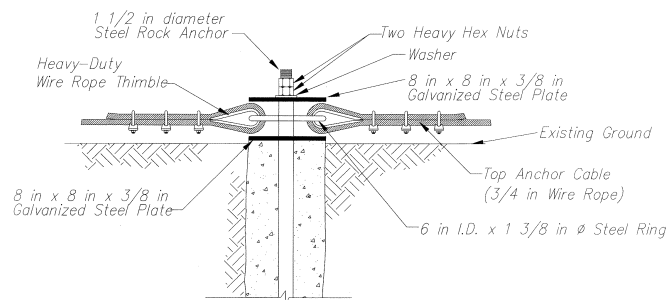


LATERAL ANCHOR CONNECTION DETAIL

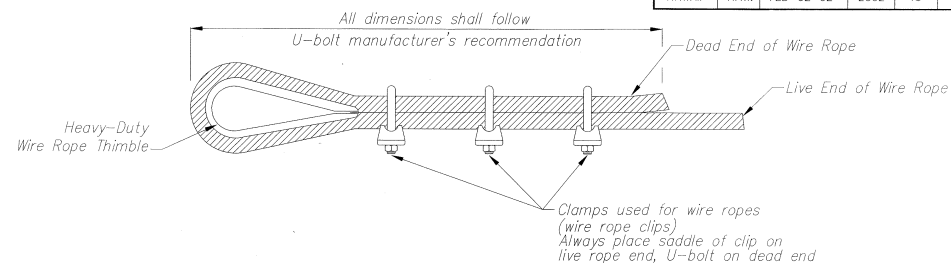

3/4 IN WIRE ROPE CLIP LOOP

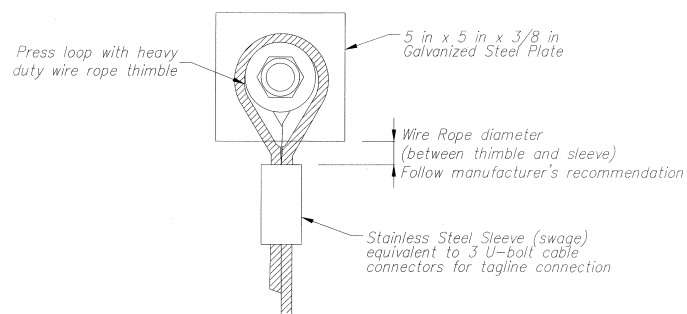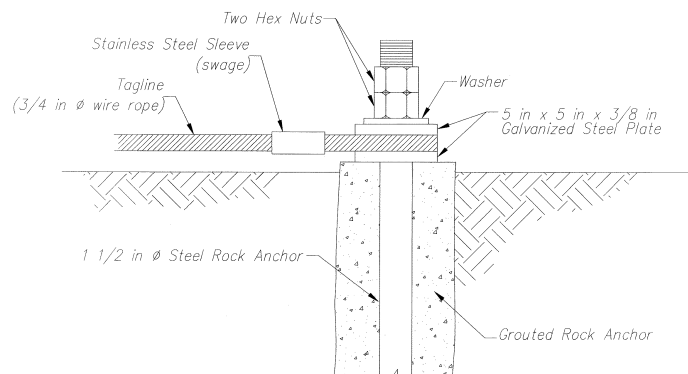

TRAP PLATE ANCHOR DETAIL

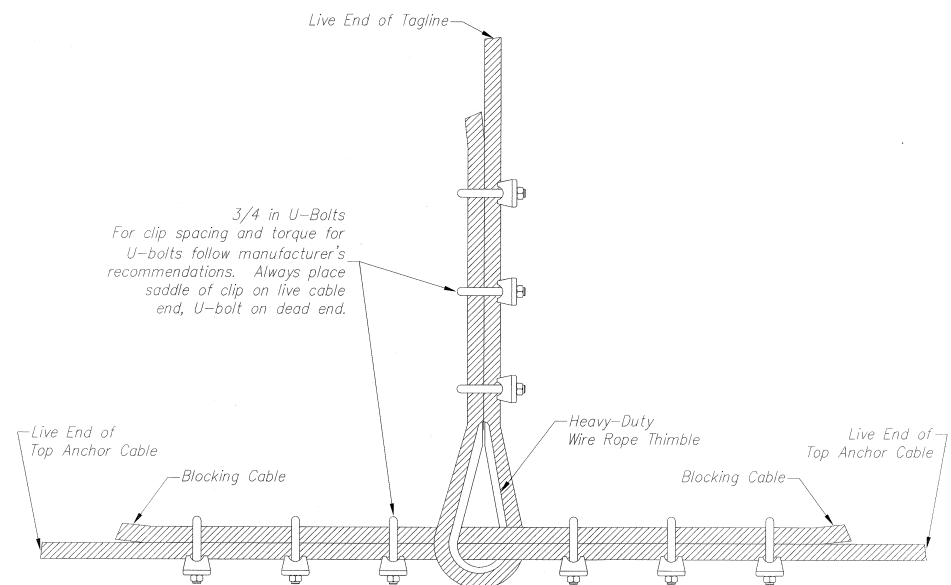

TAGLINE CONNECTION DETAILS

DESIGNED BY	DATE
DRAWN BY	
CHECKED BY	
APPROVED BY	
DATE	



THIS WORK WAS PREPARED BY ME OR UNDER MY SUPERVISION  
 For *[Signature]*  
 GEOLABS, INC.

STATE OF HAWAII  
 DEPARTMENT OF TRANSPORTATION  
 HIGHWAYS DIVISION

WIRE ROPE DETAILS

*Kalanian'ole Highway  
 Rock Scaling at Makapuu  
 Project No. 72B-02-02*

Scale: NTS Date: April 2002  
 SHEET No. 6-7 OF 9 SHEETS