








FED. ROAD DIST. NO.	STATE	FED. AID PROJ. NO.	FISCAL YEAR	SHEET NO.	TOTAL SHEETS
HAWAII	H.A.W.	STP-072-1(41)	1999	18	54

TRUE NORTH  
SCALE: 1" = 40'

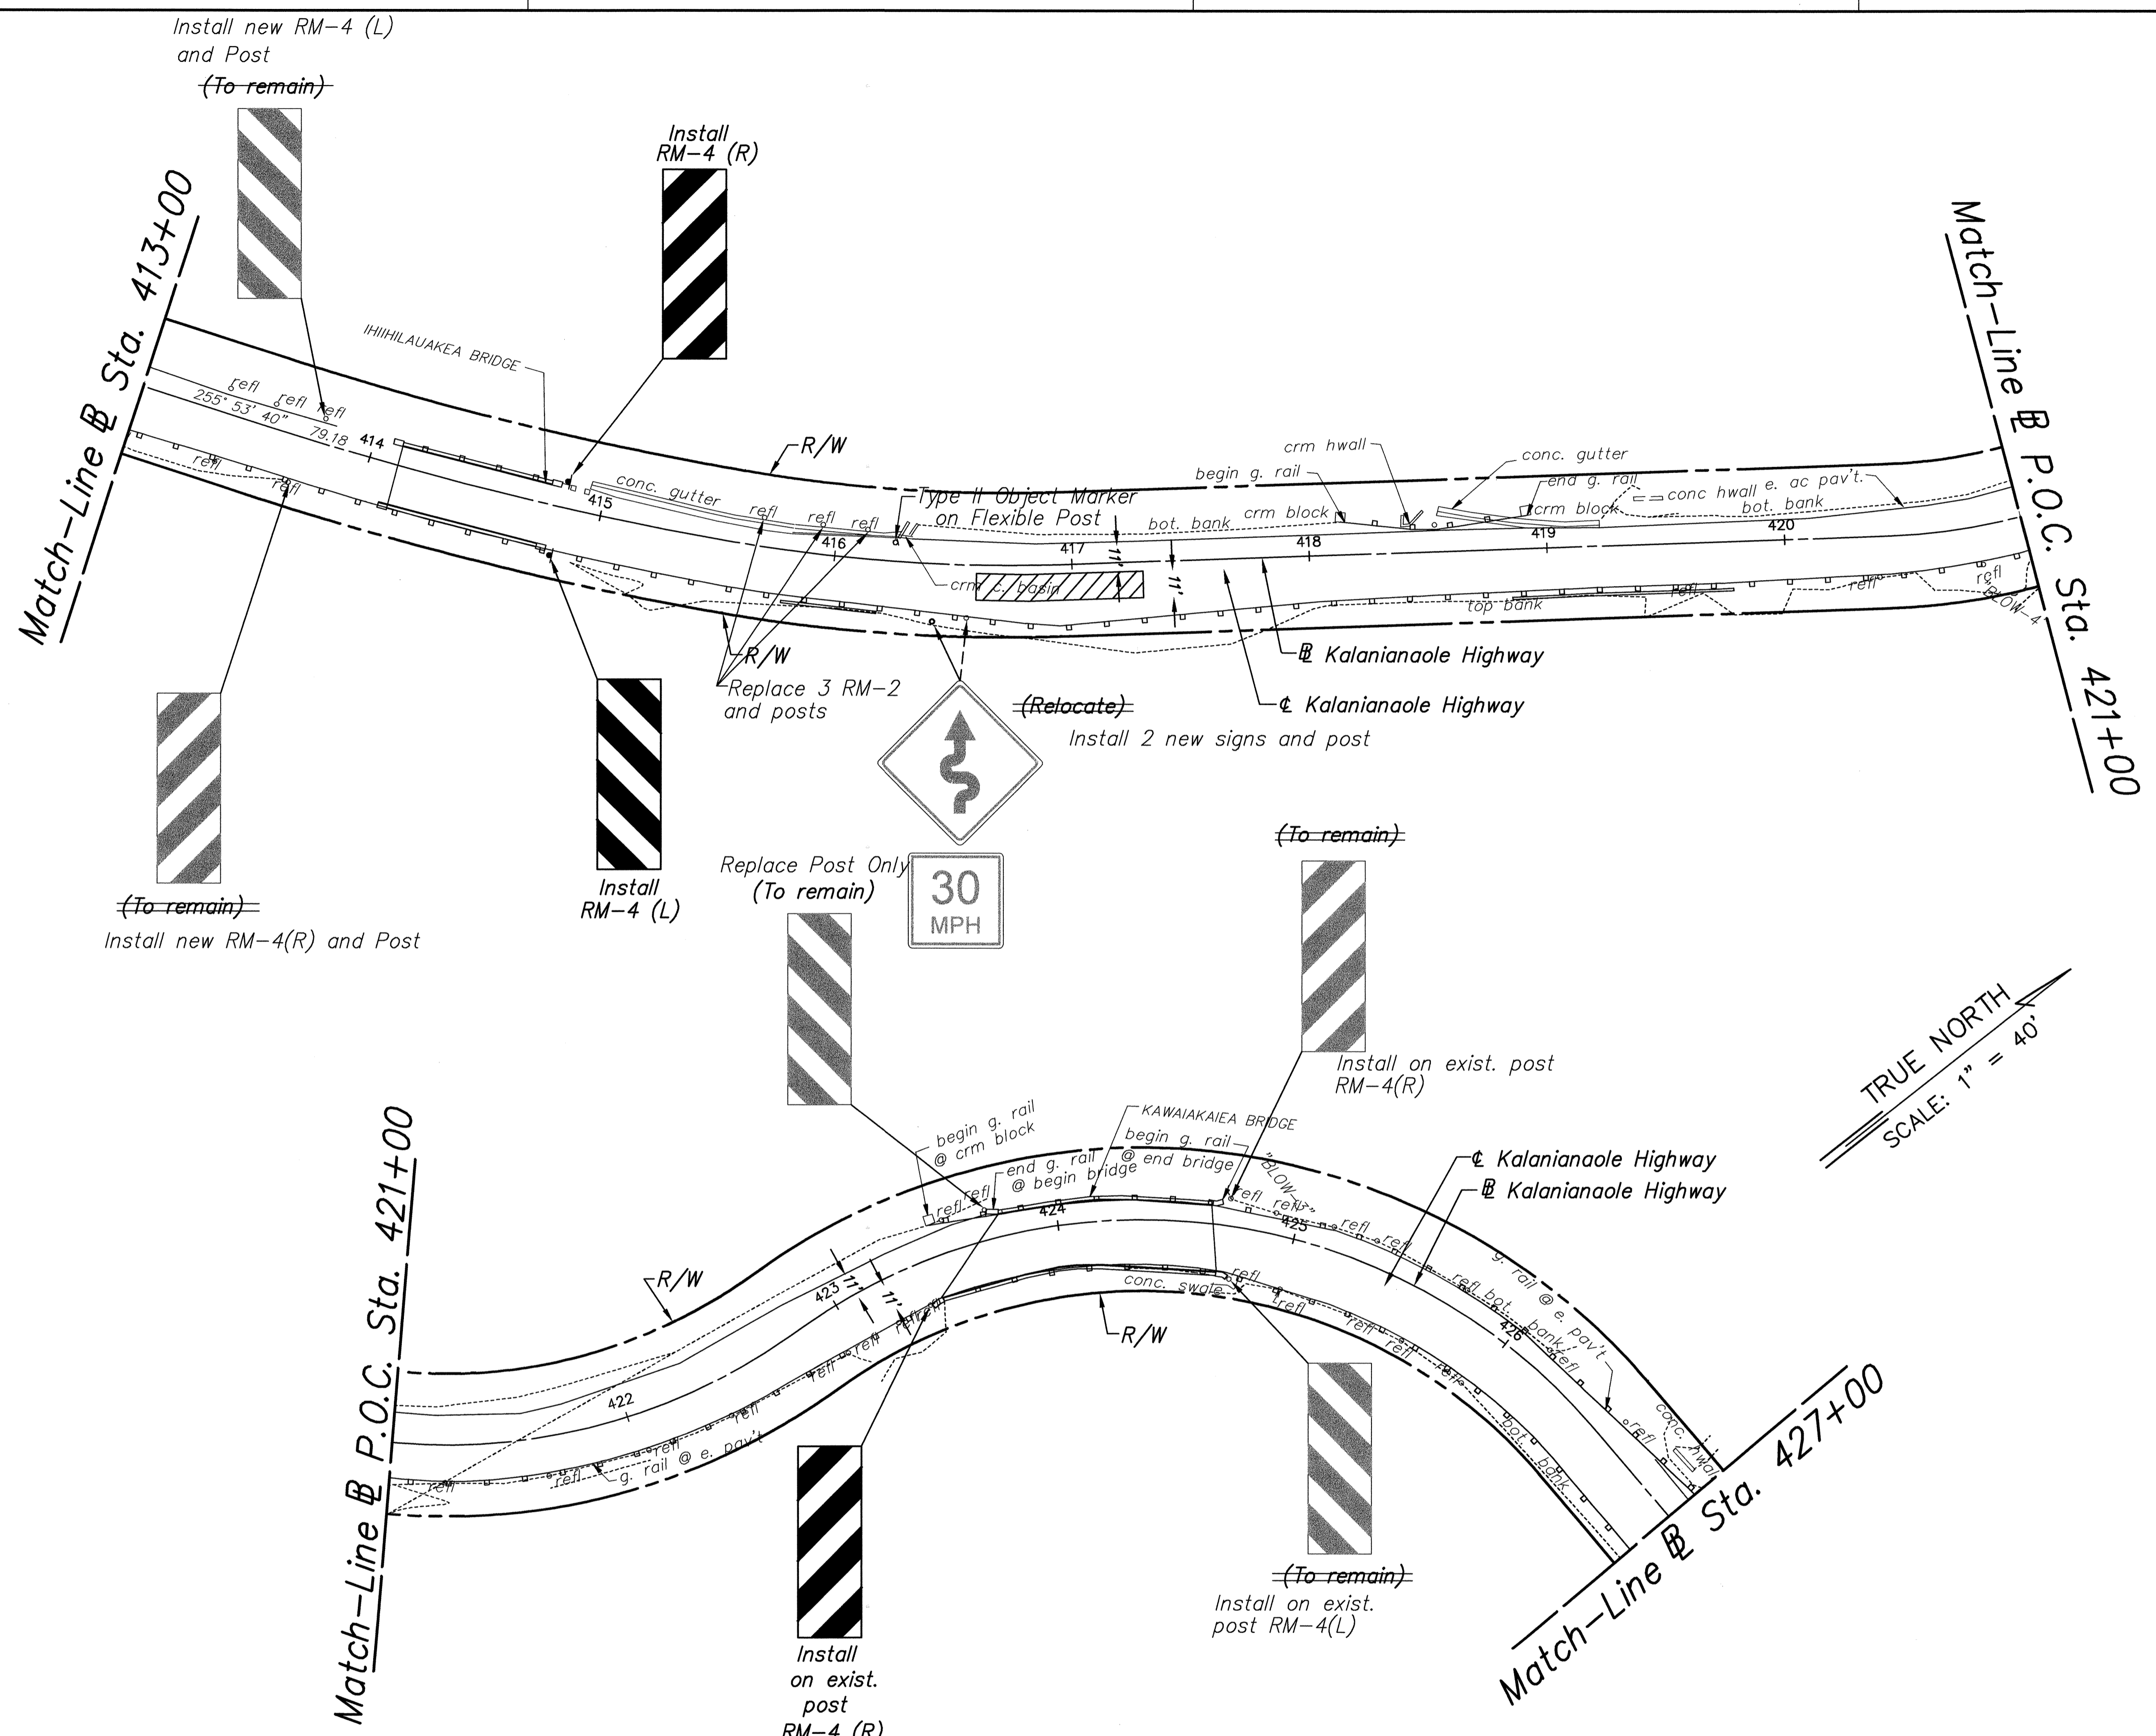

**LEGEND**


- 8" White Edge Stripe with Type C Raised Pavement Markers @ 40' o.c.  
(Tape, Type II or Thermoplastic Extrusion)
- 4" Double Yellow Stripe with Type D Raised Pavement Markers @ 20' o.c.  
(Tape, Type I or Thermoplastic Extrusion)

TRUE NORTH  
SCALE: 1" = 40'

40' 0 40' 80'  
SCALE: 1" = 40'

ORIGINAL PLAN	DATE
NO. _____	_____
SURVEY PLOTTED BY _____	DATE _____
DRAWN BY _____	DESIGNED BY _____
NOTED BY _____	QUANTITIES BY _____
CHECKED BY _____	CHECKED BY _____

PM: STY STATE 40 PCP TOP: -32  
OPER: ckm, SALCKY, BKM, KKF, \*MSM BOT: -52  
REVISED: 01/12/99  
FILE: DOT96221r SCALE: 1"=40' BEG: 6/19/97

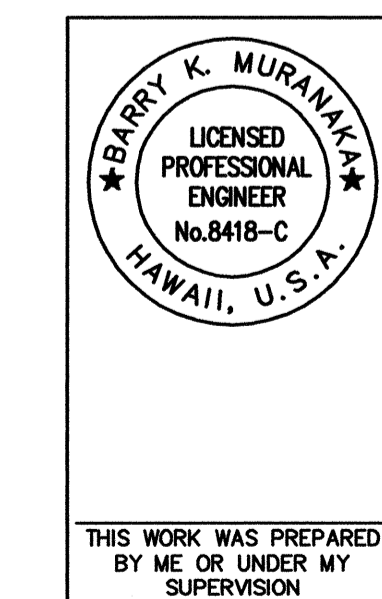

STATE OF HAWAII  
DEPARTMENT OF TRANSPORTATION  
HIGHWAYS DIVISION  
**SIGNING & STRIPING PLAN**  
**Sta. 413+00 TO 427+00**  
Kalaniana'ole Highway  
Guardrail and Roadway Improvements  
Hanauma Bay to Sandy Beach  
Federal Aid Project No. STP-072-1(41)  
Scale: As Shown Date: Aug. 1998

SHEET NO. 18 OF 54 SHEETS





