



INDEX TO DRAWINGS	
SHEET NO.	DESCRIPTION
2	TITLE SHEET
3	STANDARD PLANS SUMMARY
4	GENERAL NOTES AND LEGEND
5	UTILITY NOTES
6	NPDES GENERAL NOTES
7 - 10	TYPICAL SECTIONS AND DETAILS
11 - 22	CURB RAMPS DETAILS
23 - 25	GUARDRAIL DETAILS AND NOTES
25S-1	STRONG POST W-BEAM GUARDRAIL
25S-2	STRONG POST MODIFIED THRIE-BEAM
25S-3	TYPE "G" FLARE
26	FIRE HYDRANT RELOCATION DETAIL
27 - 31	ROADWAY PLANS
32	DETAIL ROADWAY PLAN
33	DETAIL PLAN AT WAILUPE BEACH PARK
34 - 36	DRIVEWAY DETAILS
	DETAILS OF EXISTING AND NEW
37	CONCRETE DITCH SLIP
38 - 51	DRAINAGE SUMMARY, PLANS & DETAILS
52	PAVEMENT MARKING AND SIGNING
	LEGEND, DETAILS AND NOTES
53 - 57	PAVEMENT MARKING & SIGNING PLANS
58 - 59	SIGNING & MARKING DETAILS
60 - 61	SWING SIGN & BRACKET DETAIL
62 - 63	TRAFFIC SUMMARIES
64	TRAFFIC SIGNAL LEGEND & NOTES
65 - 71	TRAFFIC SIGNAL PLANS

STATE OF HAWAII
DEPARTMENT OF TRANSPORTATION
HIGHWAYS DIVISION
HONOLULU, HAWAII


PLANS FOR
KALANIANA'OLE HIGHWAY RESURFACING
AINAKOA AVENUE TO WEST HIND DRIVE
FEDERAL-AID PROJECT NO. NH-072-1(47)
DISTRICT OF HONOLULU
ISLAND OF OAHU

72 - 73	TRAFFIC SIGNAL SYSTEM & PEDESTRIAN PUSHBUTTON DETAILS
74	LOOP DETECTOR DETAILS

FED. ROAD DIST. NO.	STATE	FED. AID PROJ. NO.	FISCAL YEAR	SHEET NO.	TOTAL SHEETS
HAWAII	HAW.	NH-072-1(47)	2000	2	89

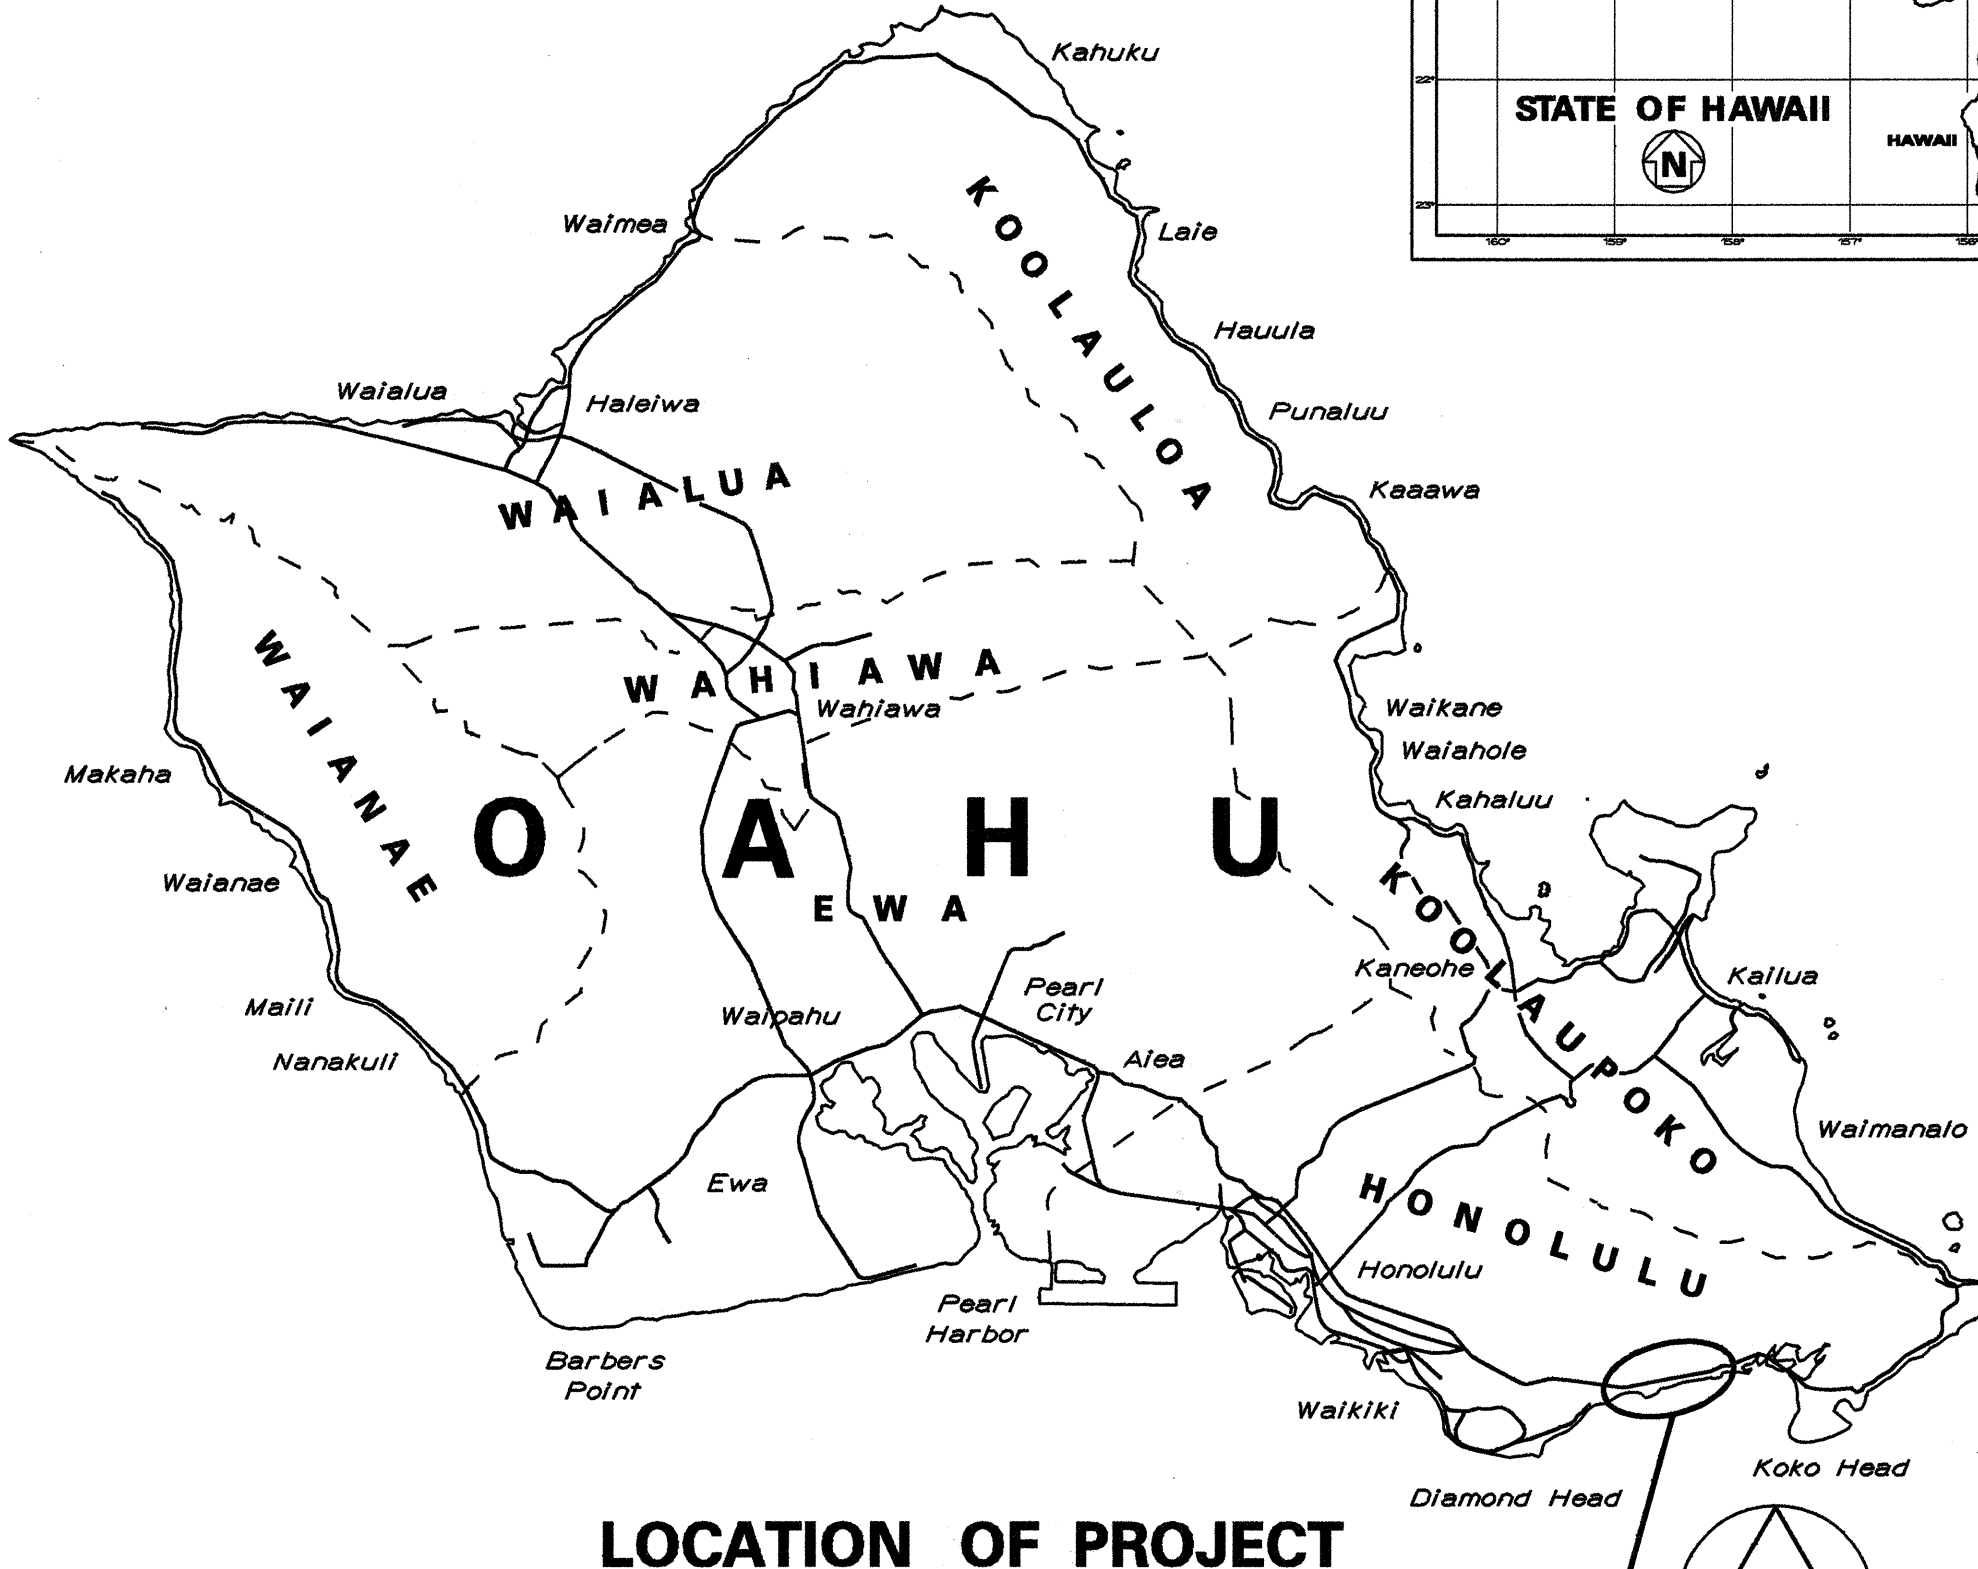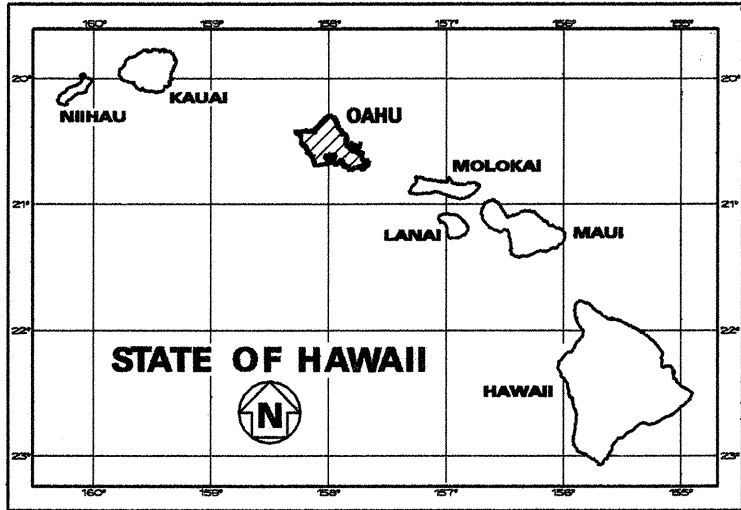


LOCATION OF PROJECT

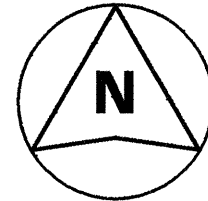

SCALE IN MILES

MILE POST 18.46 TO MILE POST 16.80

PROJECT LIMITS

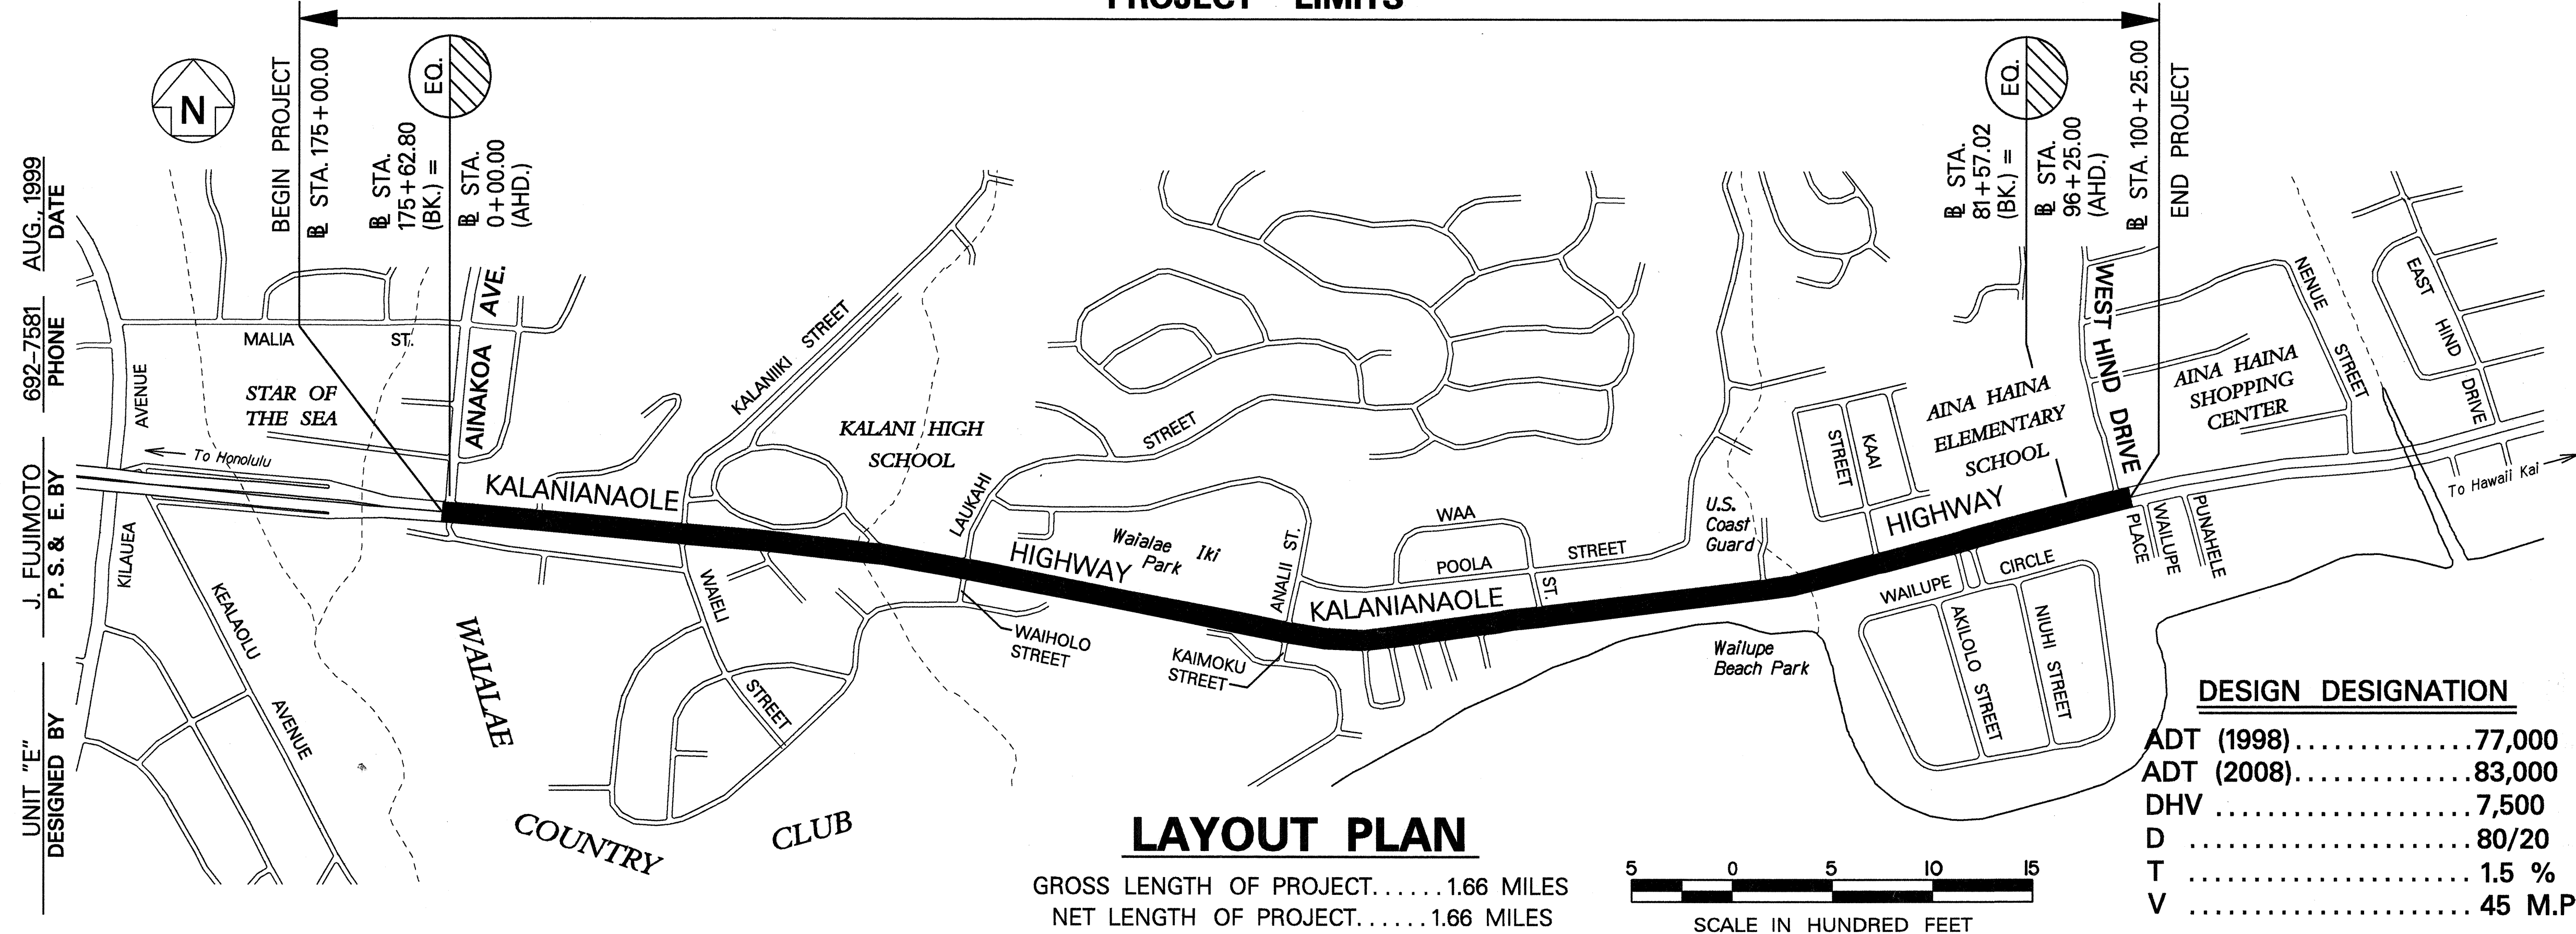

LAYOUT PLAN

GROSS LENGTH OF PROJECT.....1.66 MILES
NET LENGTH OF PROJECT.....1.66 MILES

SCALE IN HUNDRED FEET

DESIGN DESIGNATION

ADT (1998)	77,000
ADT (2008)	83,000
DHV	7,500
D	80/20
T	1.5 %
V	45 M.P.H.

DEPARTMENT OF TRANSPORTATION
STATE OF HAWAII
APPROVED: *Kay B. Gershwin* 7/1/99
DIR. OF TRANSPORTATION DATE

UNIT "E"
DESIGNED BY J. FUJIMOTO
P. S. & E. BY 692-7581
PHONE AUG., 1999
DATE