
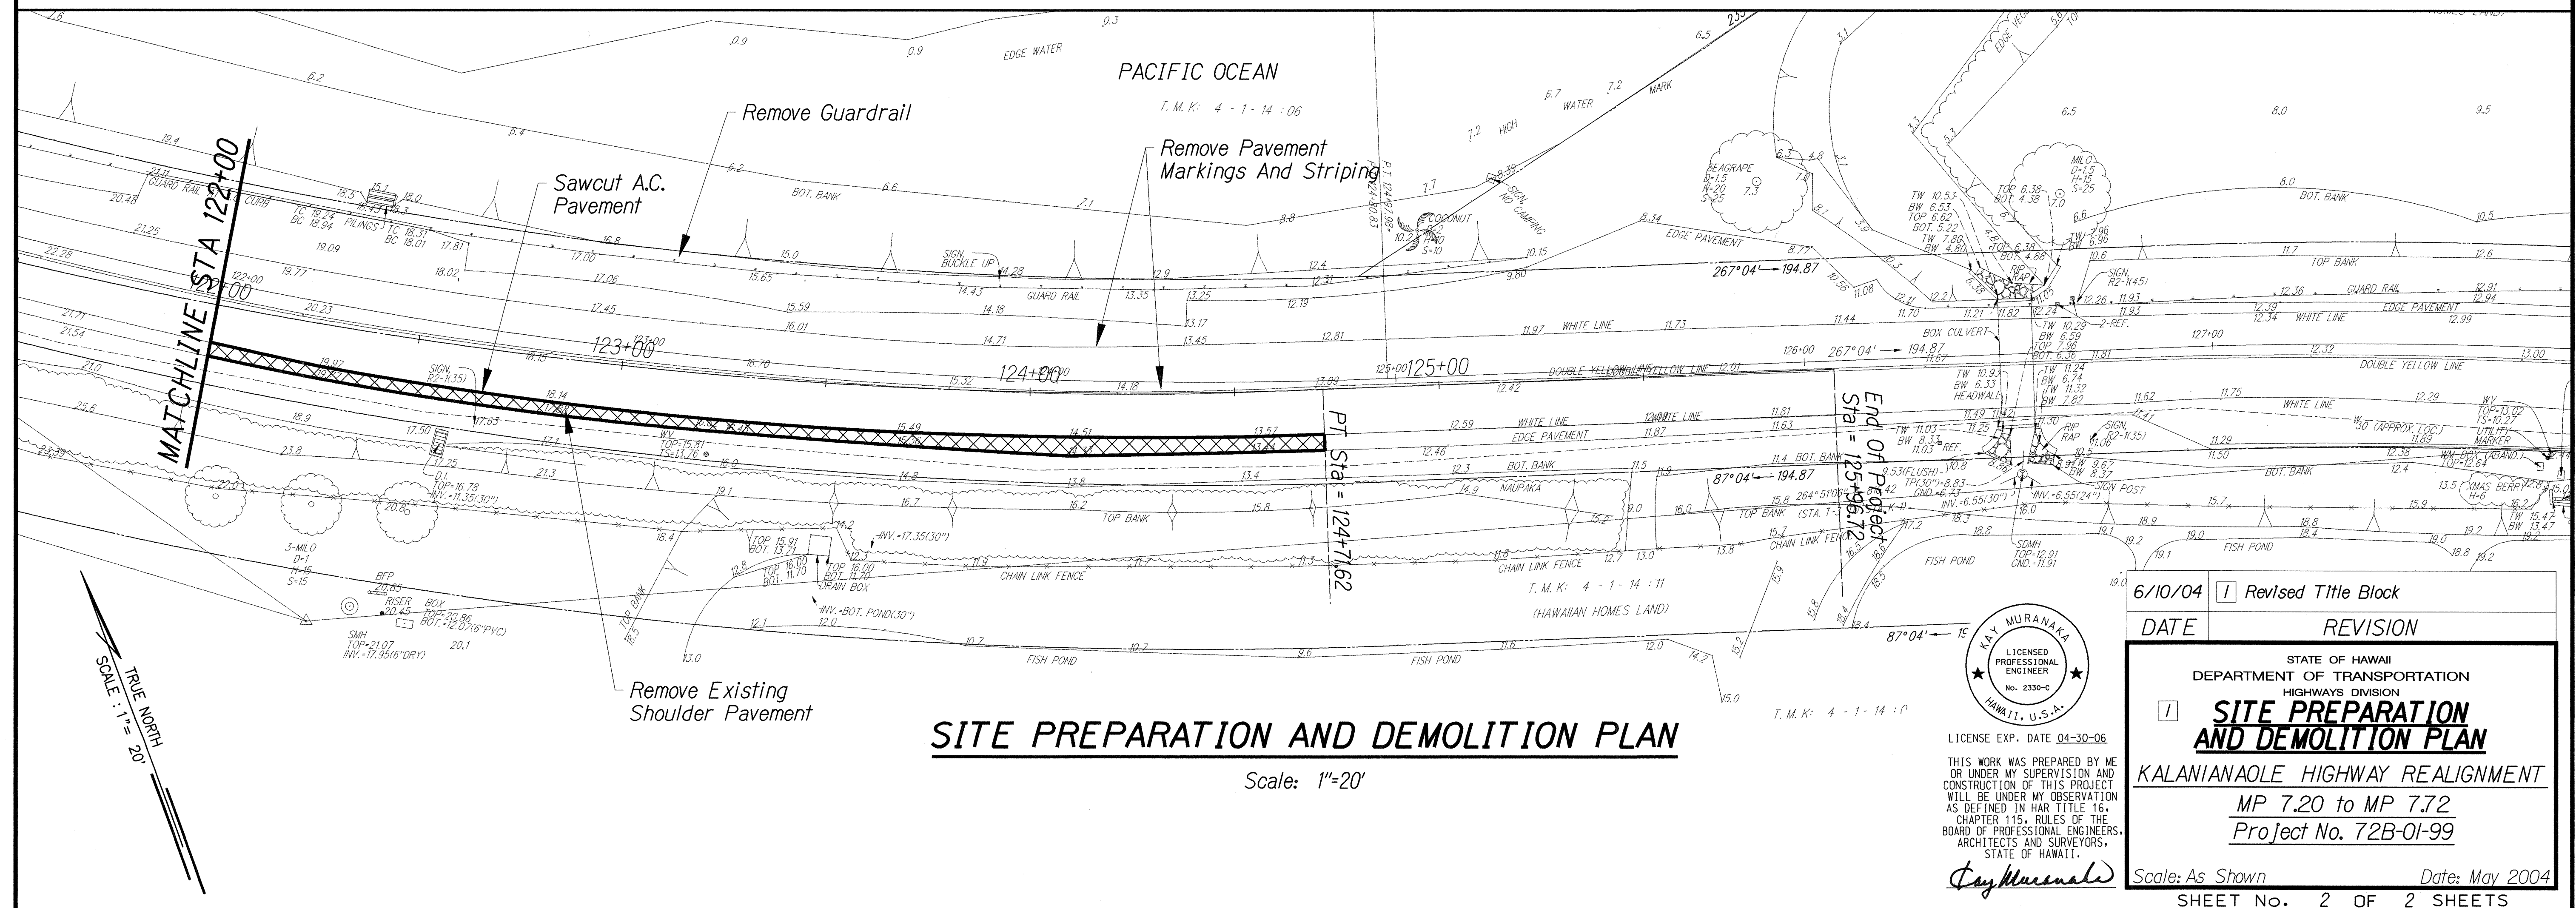


p:\CAD\Stuart\Kal_Hwy\Dgn\grading01.dgn

I:\CAD\Stuart\Kai_Hwy\Grading\02.dgn

FED. ROAD DIST. NO.	STATE	FED. AID PROJ. NO.	FISCAL YEAR	SHEET NO.	TOTAL SHEETS
HAWAII	HAW.	72B-01-99	2004	ADD.9	22

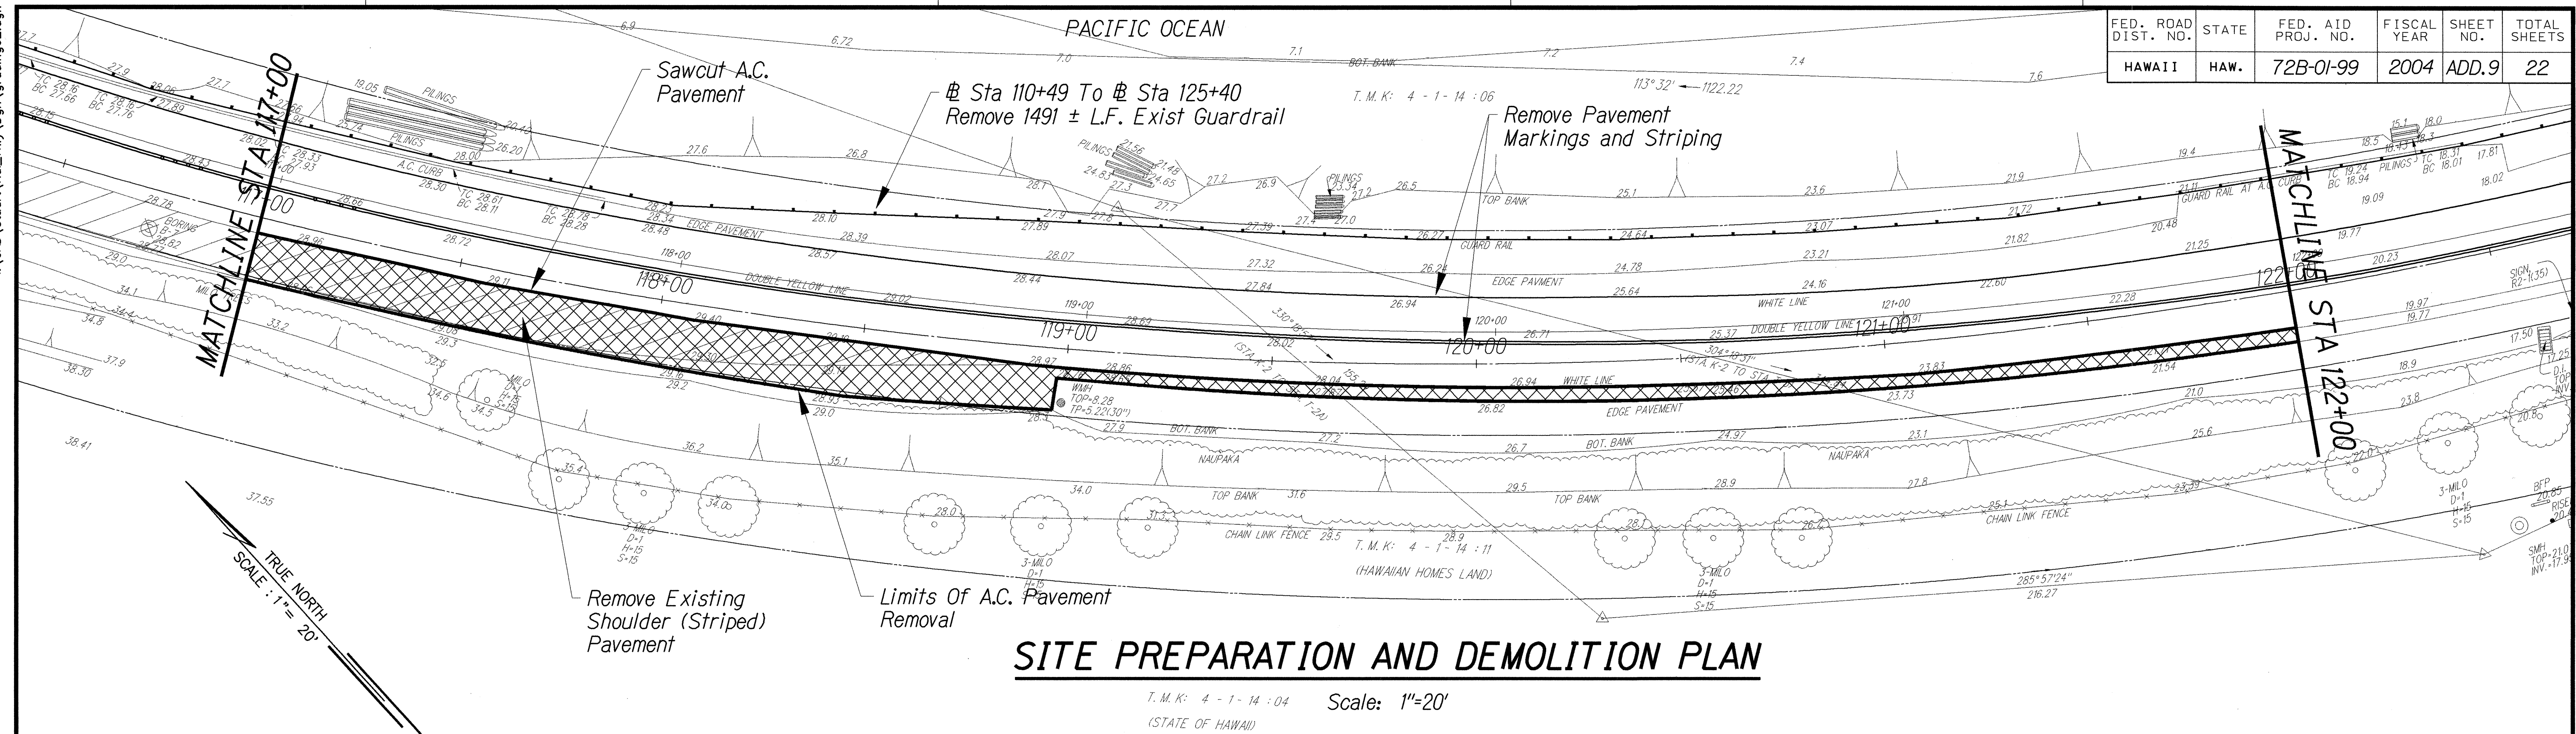

DATE	
SURVEY PLOTTED BY	
DRAWN BY	
DESIGNED BY	
CHECKED BY	
NO.	

6/10/04
DATE
1 Revised Title Block
REVISION

STATE OF HAWAII
DEPARTMENT OF TRANSPORTATION
HIGHWAYS DIVISION
**SITE PREPARATION
AND DEMOLITION PLAN**
KALANIANA'OLE HIGHWAY REALIGNMENT
MP 7.20 to MP 7.72
Project No. 72B-01-99

Scale: As Shown
Date: May 2004
SHEET No. 2 OF 2 SHEETS

ADD.9