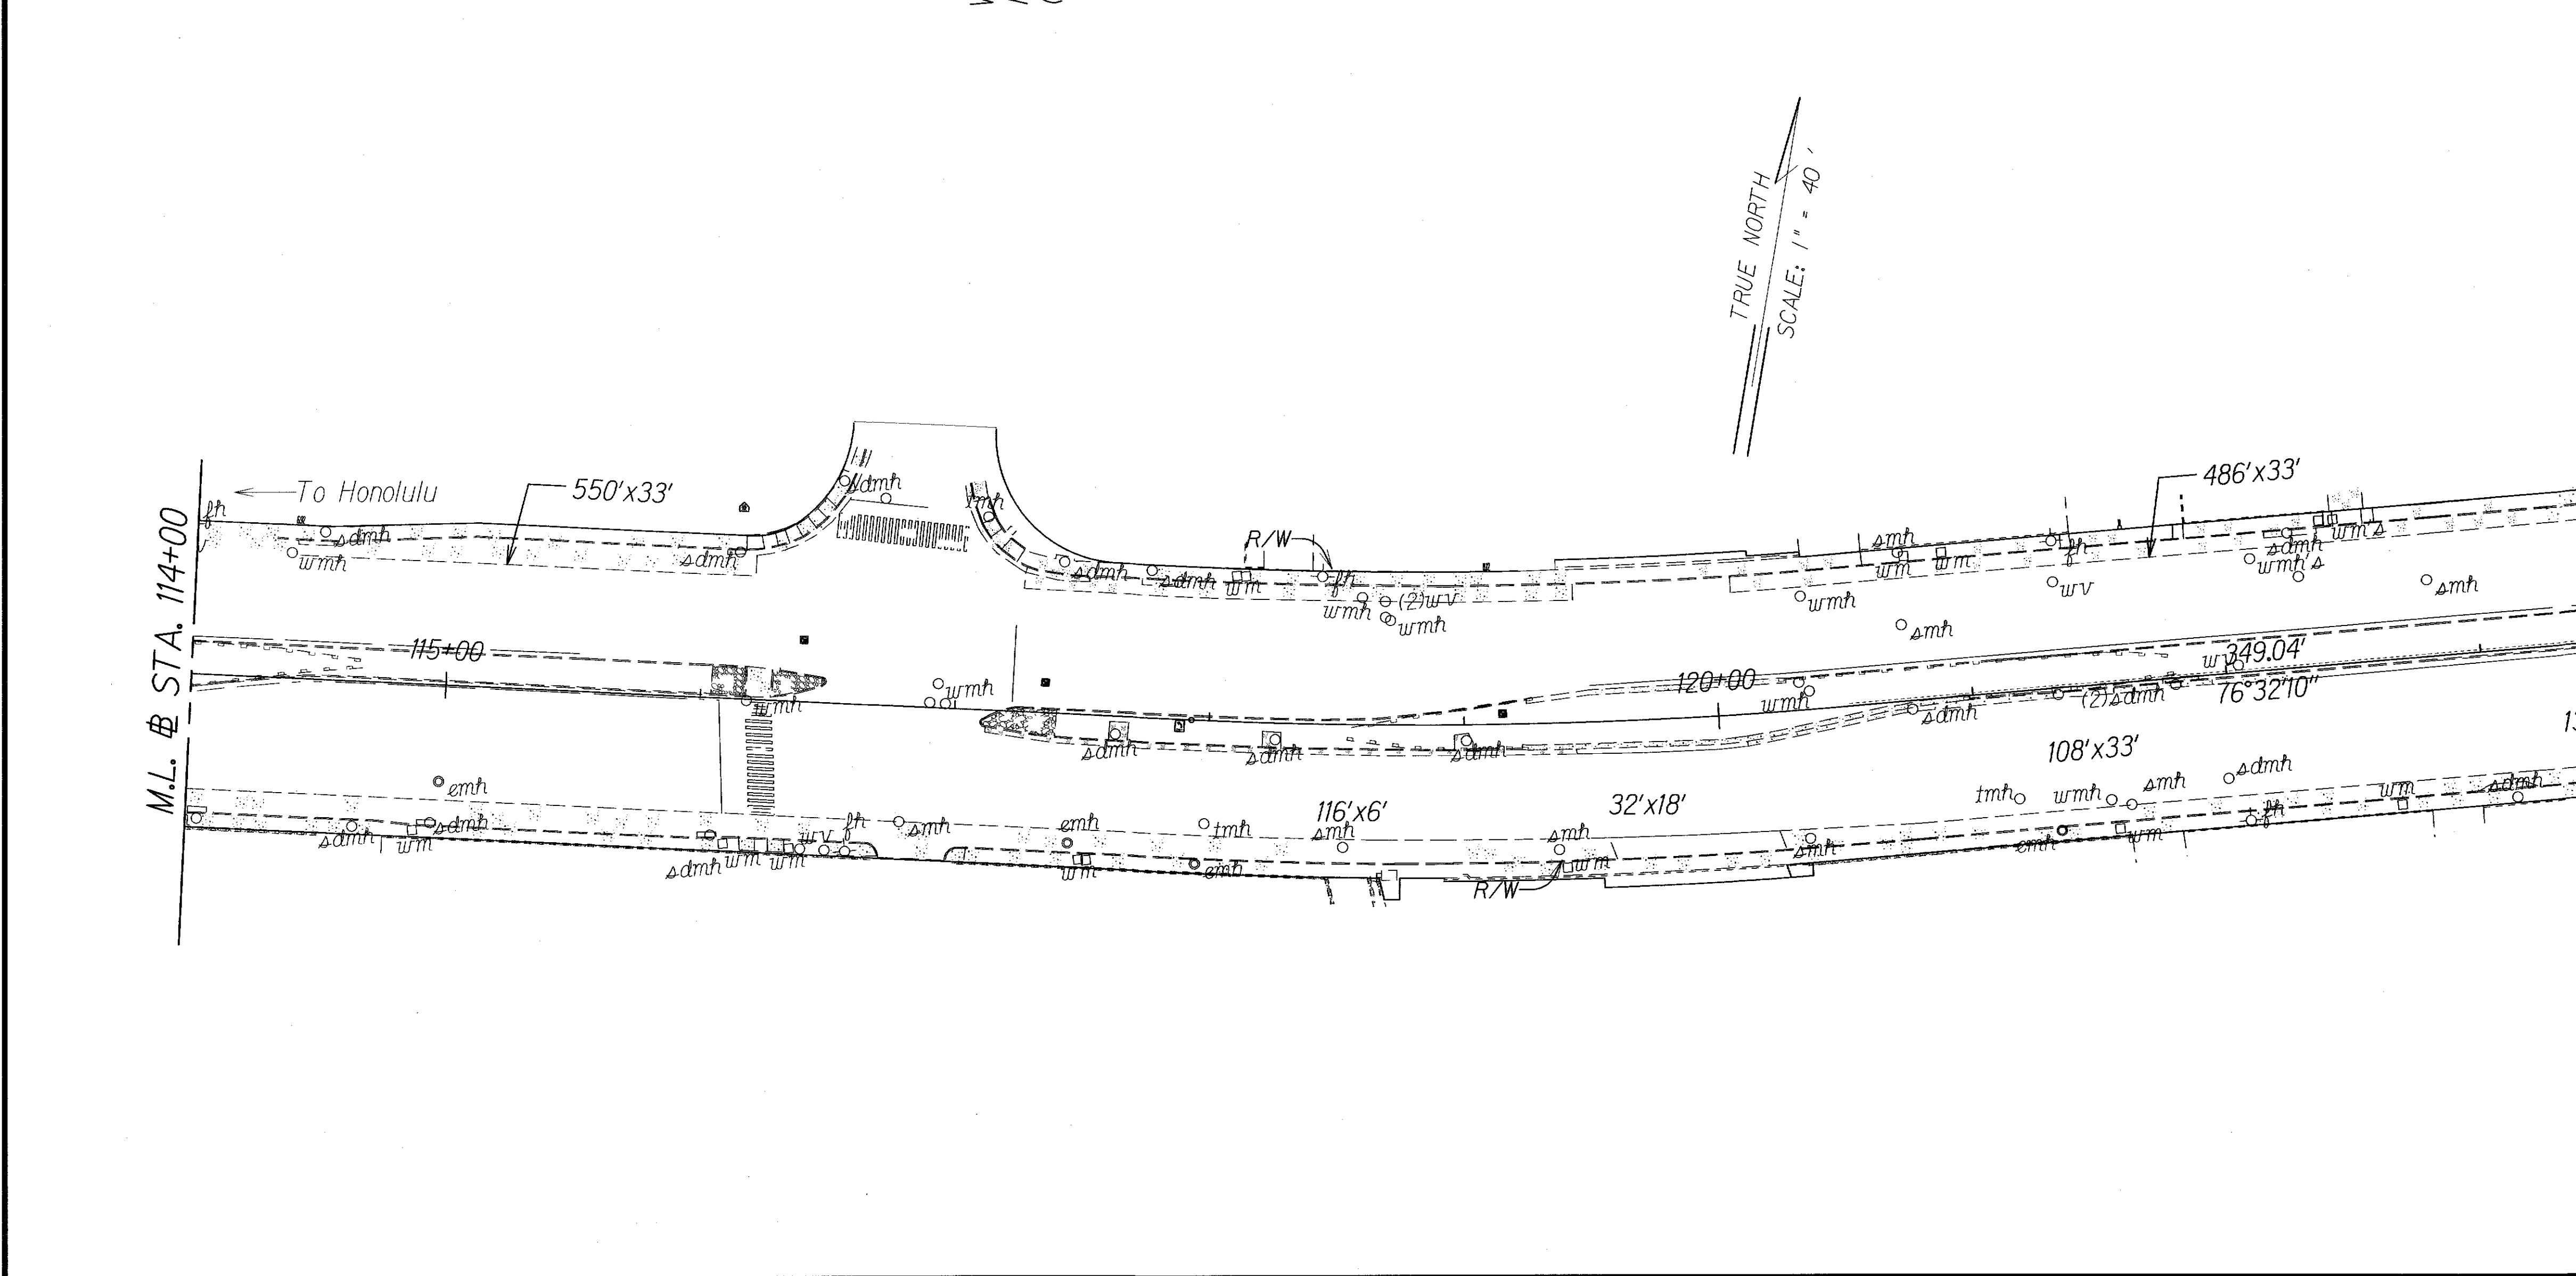


[illegible]

STATE OF HAWAII
DEPARTMENT OF TRANSPORTATION
HIGHWAYS DIVISION



ROADWAY PLANS

Kalanianaʻole Highway Resurfacing
West Hind Drive to
Vicinity of Hanauma Bay Road
Project No. 72C-01-07M

Scale: 1"=40' Date: July, 2007

SHEET No. 1 OF X SHEETS

FED. ROAD DIST. NO.	STATE	FED. AID PROJ. NO.	FISCAL YEAR	SHEET NO.	TOTAL SHEETS
HAWAII	HAW.	72C-01-07M	2010	2	X

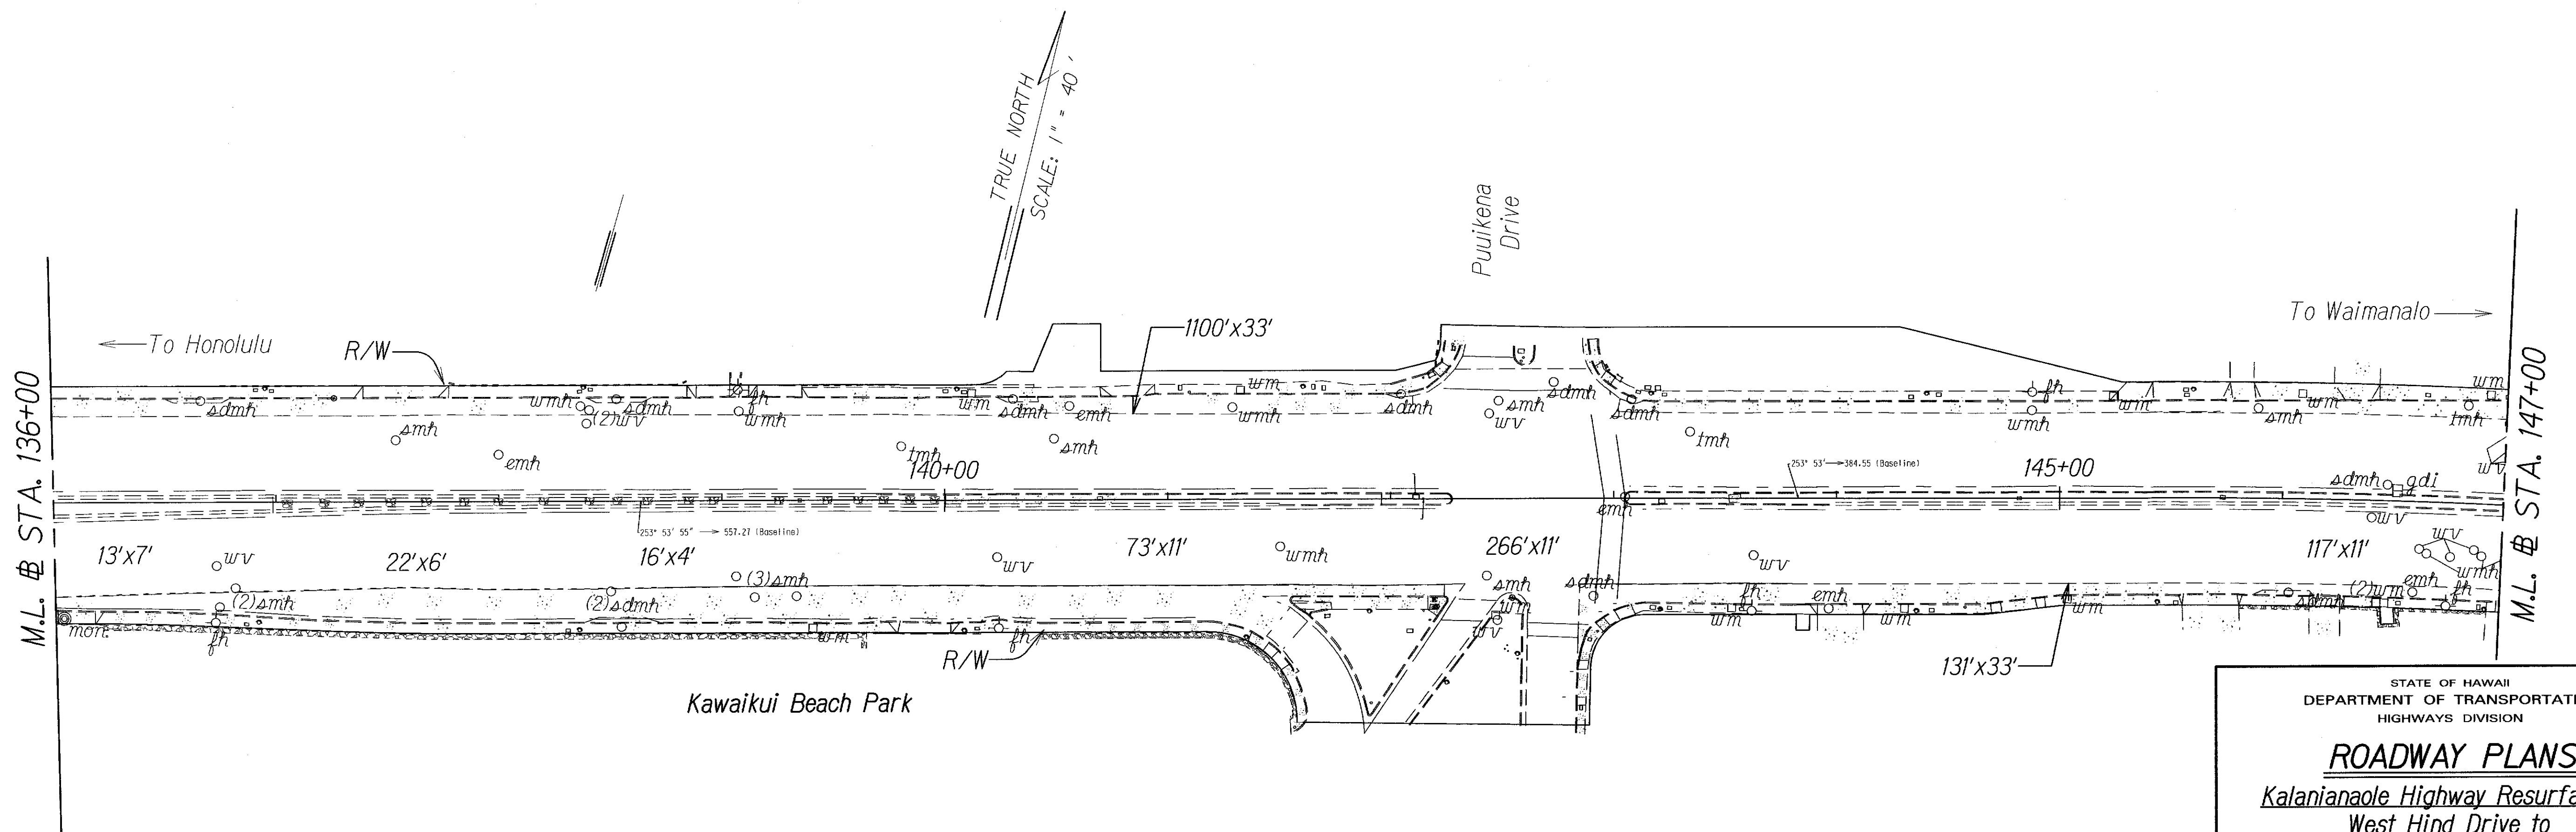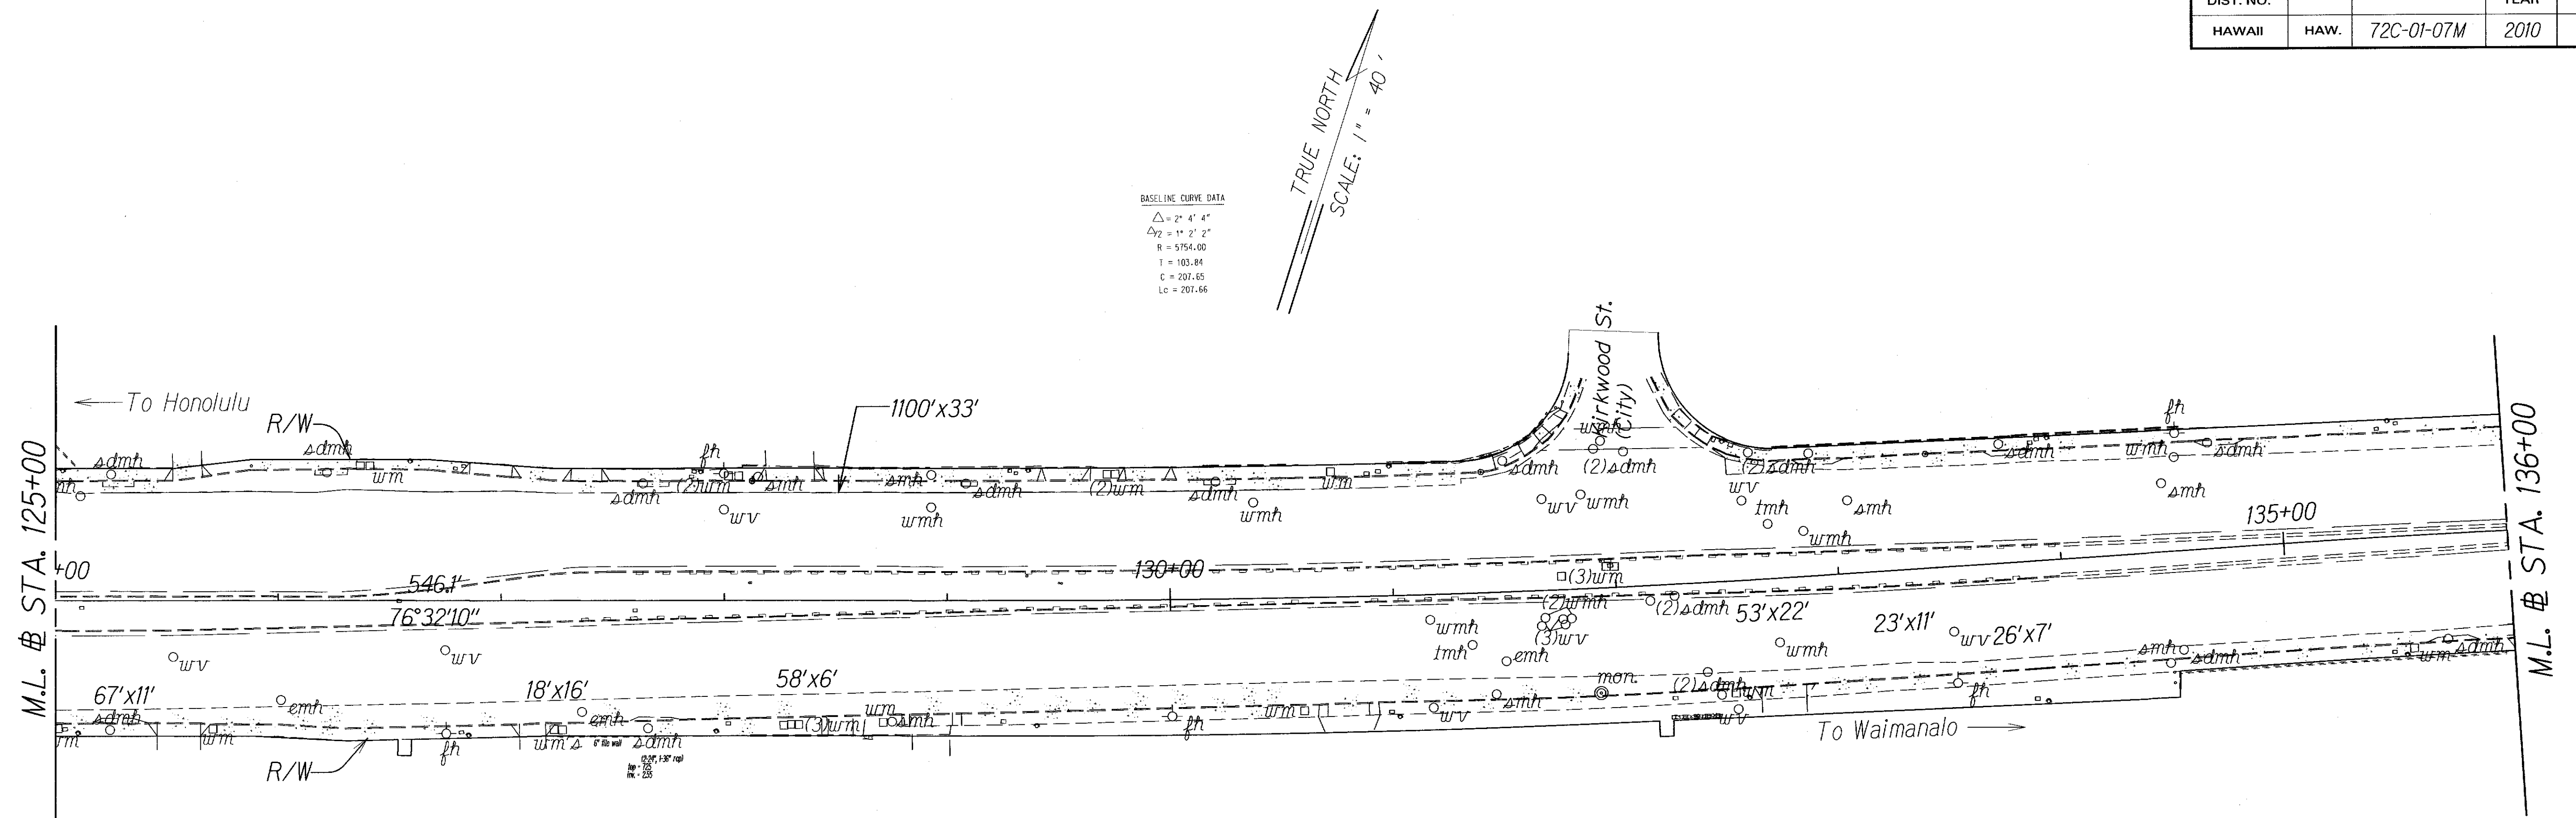

ORIGINAL PLAN	DATE
DRAWN BY	
DESIGNED BY	
QUANTITIES BY	
CHECKED BY	

STATE OF HAWAII
DEPARTMENT OF TRANSPORTATION
HIGHWAYS DIVISION



ROADWAY PLANS
Kalaniana'ole Highway Resurfacing
West Hind Drive to
Vicinity of Hanauma Bay Road
Project No. 72C-01-07M

Scale: 1"=40' Date: July, 2007

SHEET No. 2 OF X SHEETS

X

FED. ROAD DIST. NO.	STATE	FED. AID PROJ. NO.	FISCAL YEAR	SHEET NO.	TOTAL SHEETS
HAWAII	HAW.	72C-01-07M	2010	3	X

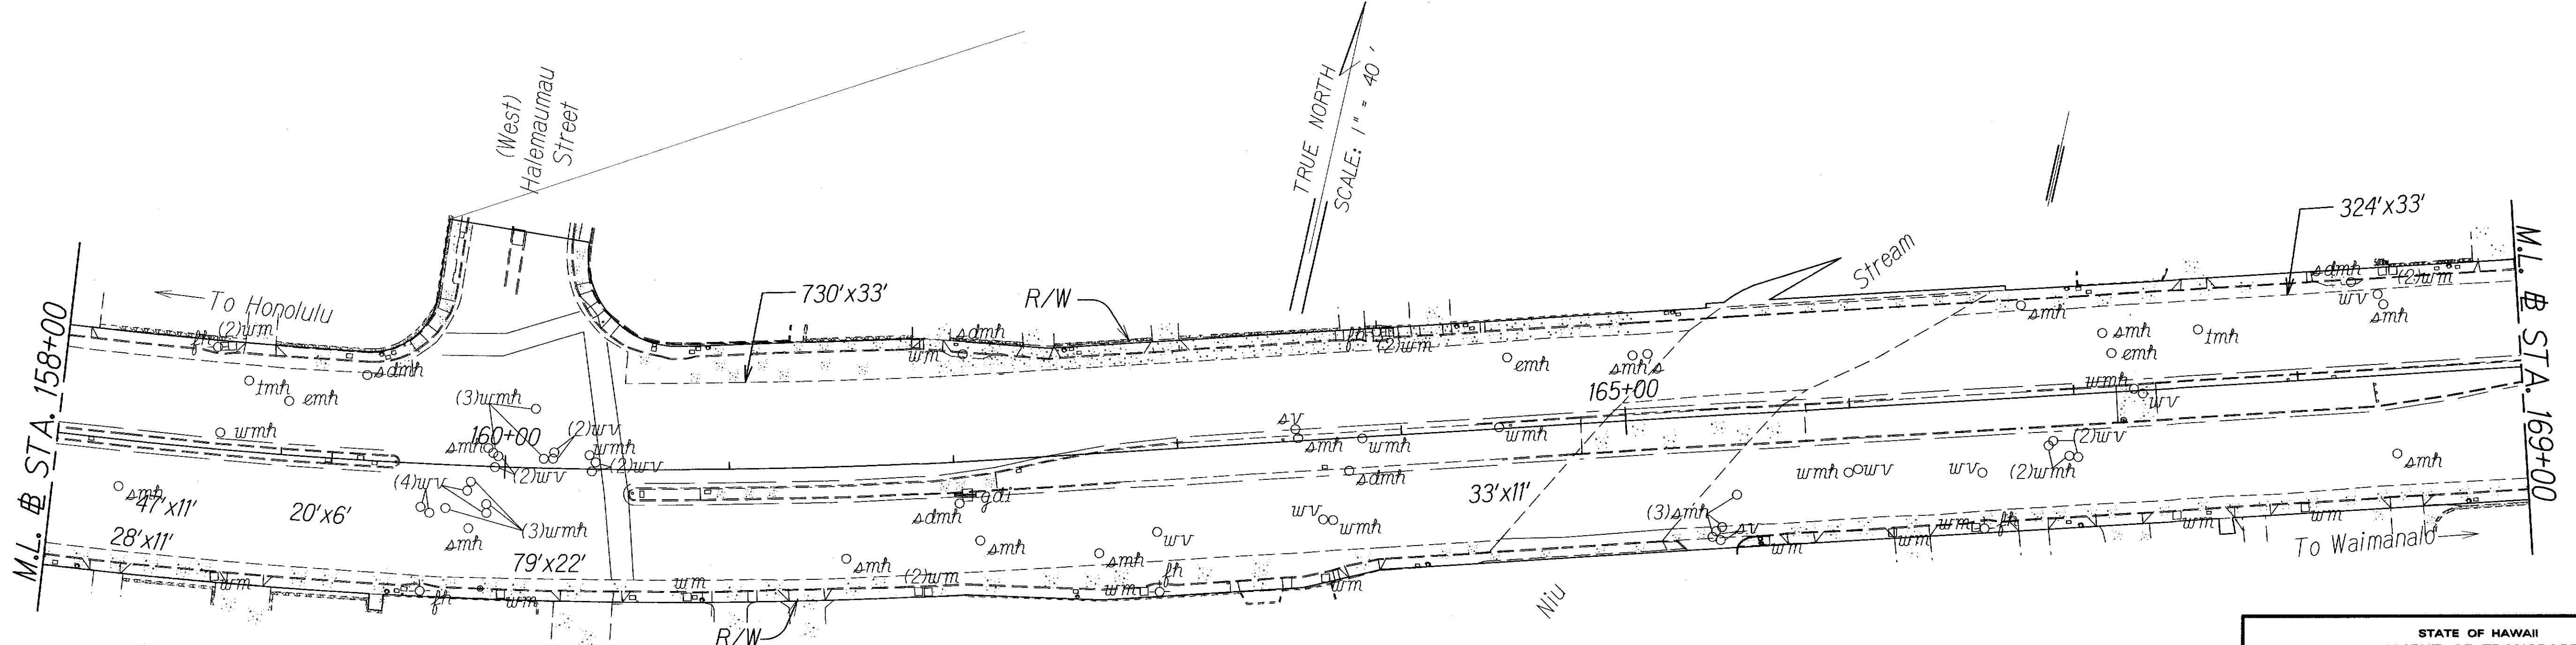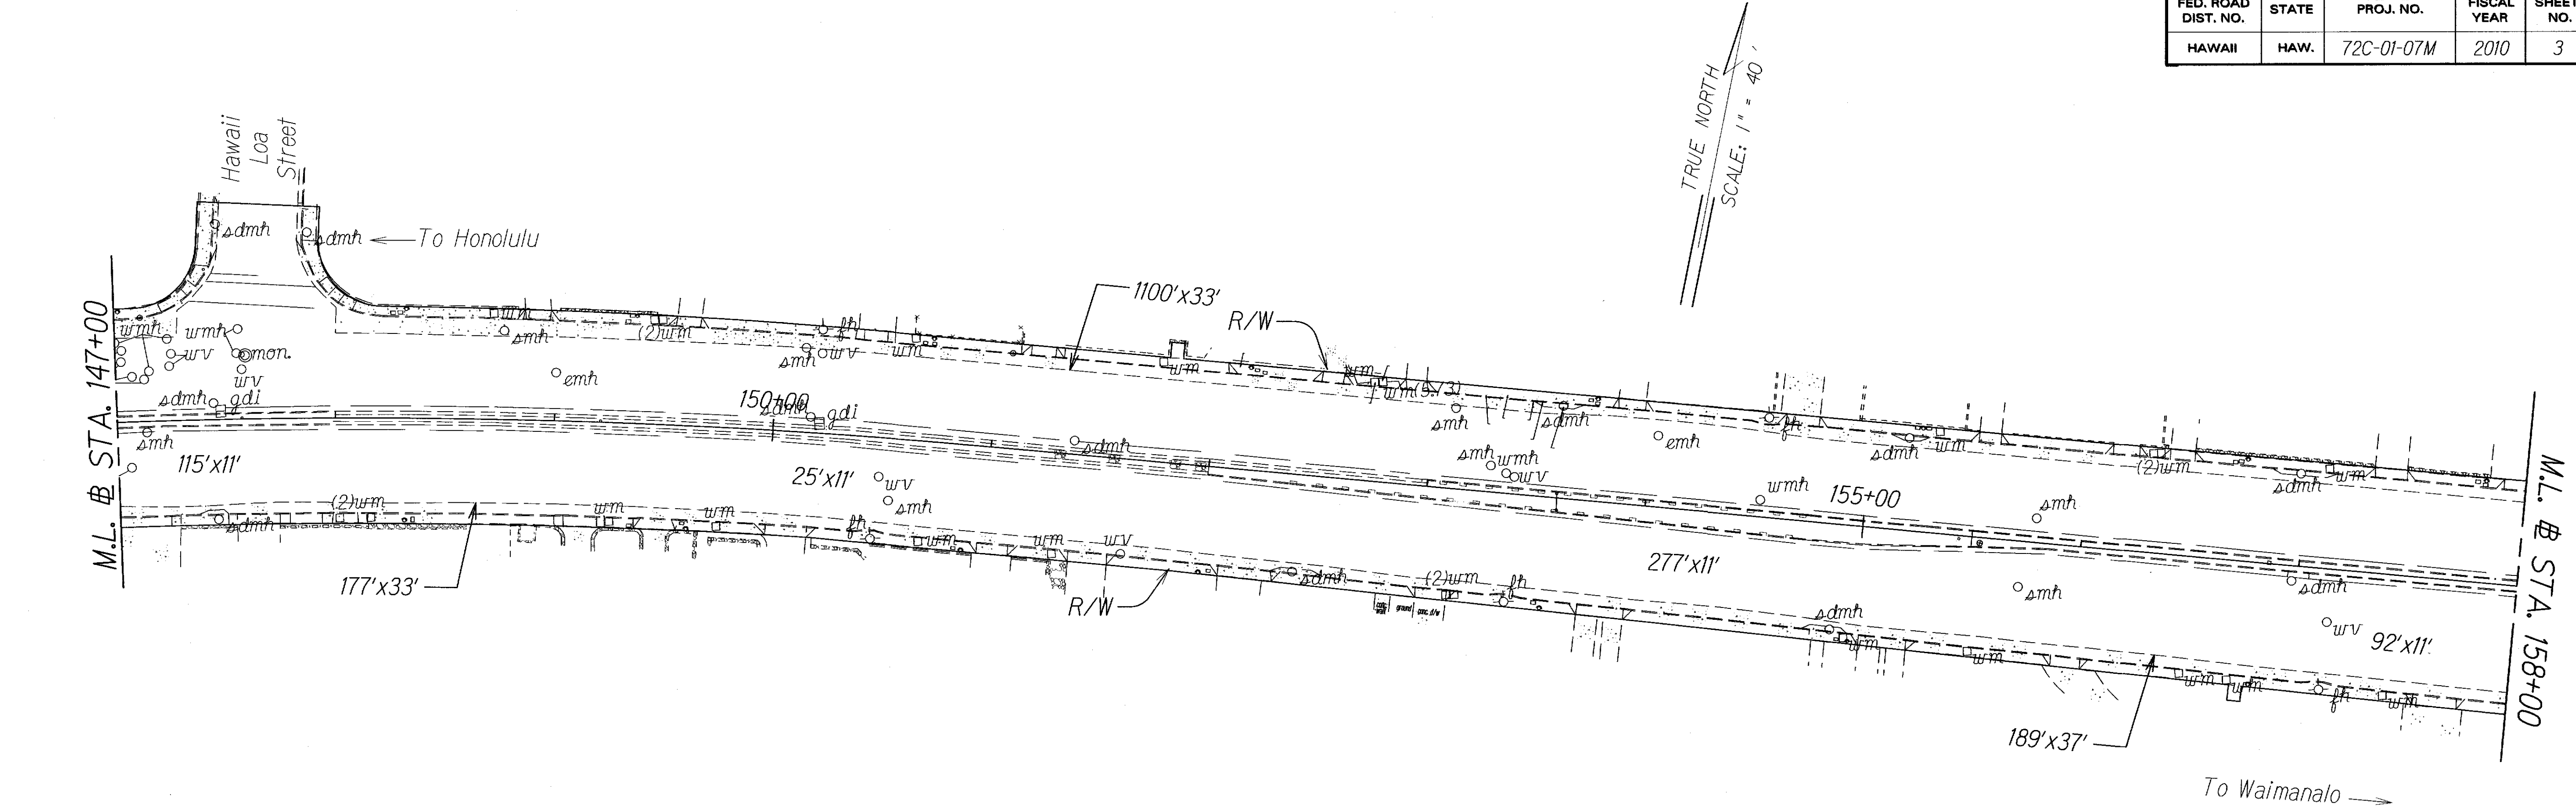

SURVEY PLOTTED BY	DATE
DRAWN BY	
DESIGNED BY	
QUANTITIES BY	
CHECKED BY	

STATE OF HAWAII
DEPARTMENT OF TRANSPORTATION
HIGHWAYS DIVISION


ROADWAY PLANS

Kalaniana'ole Highway Resurfacing
West Hind Drive to
Vicinity of Hanauma Bay Road
Project No. 72C-01-07M

Scale: 1"=40'
Date: July, 2007

SHEET No. 3 OF X SHEETS

FED. ROAD DIST. NO.	STATE	FED. AID PROJ. NO.	FISCAL YEAR	SHEET NO.	TOTAL SHEETS
HAWAII	HAW.	72C-01-07M	2010	4	X

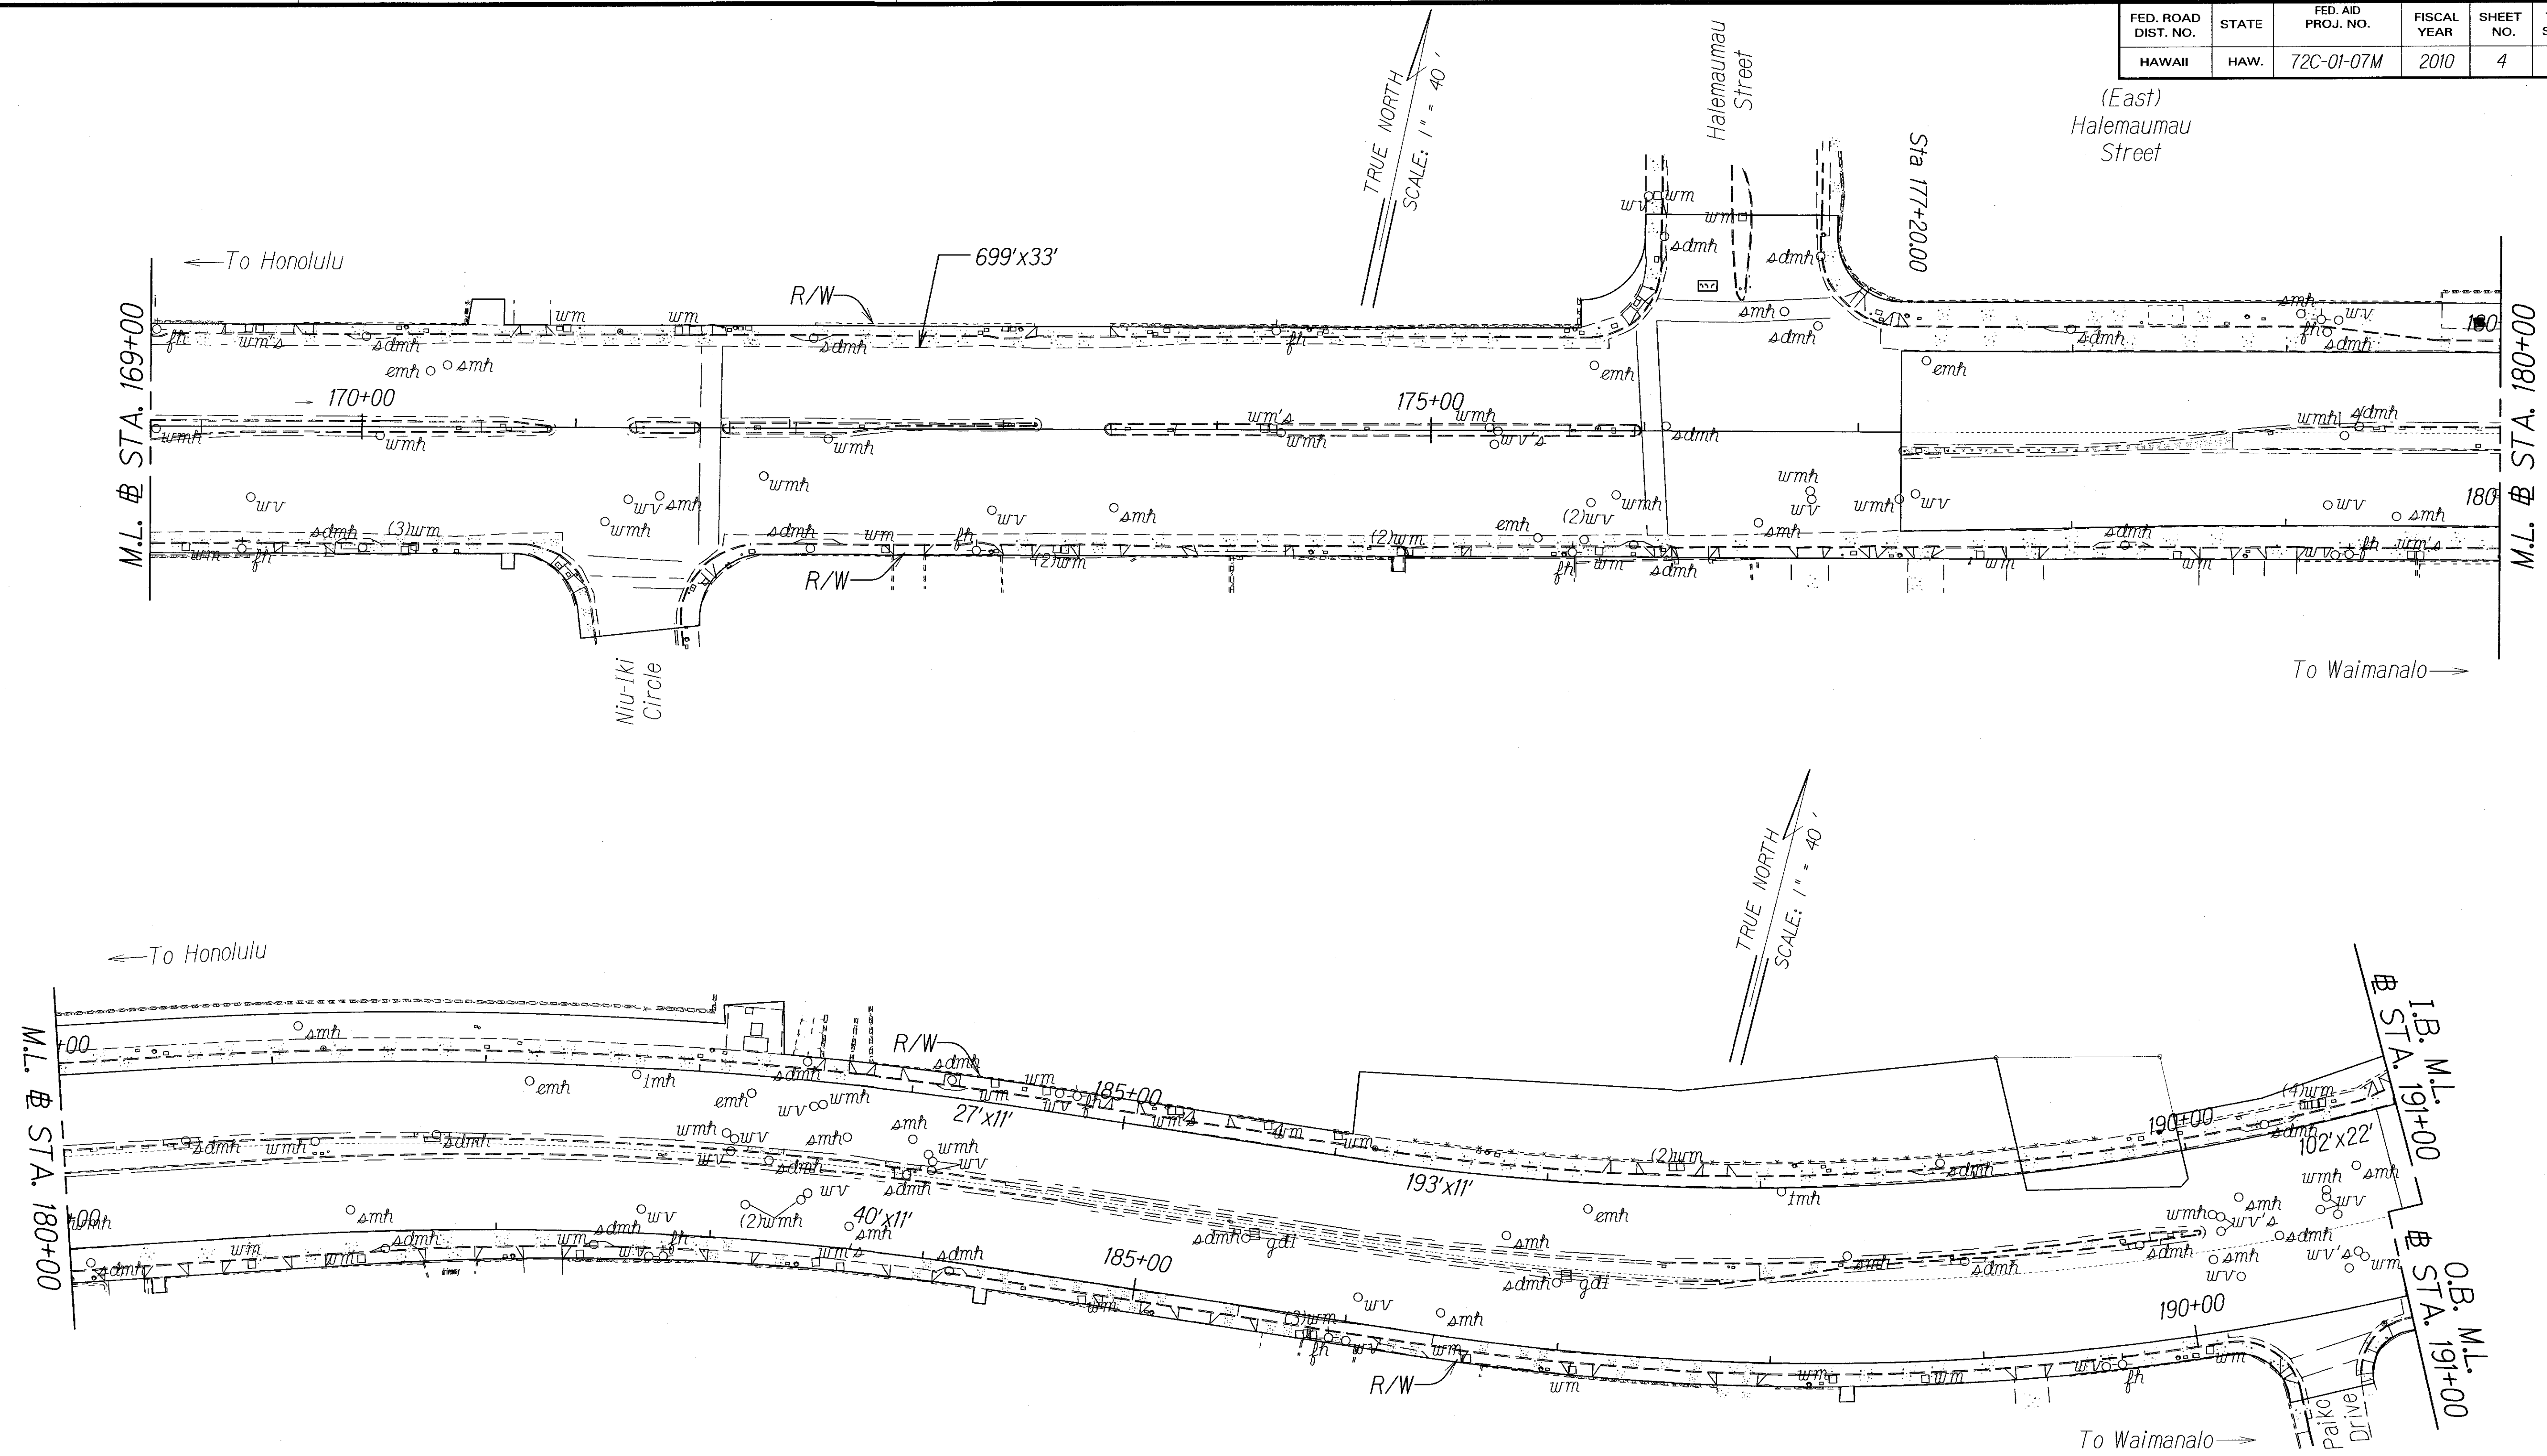

ORIGINAL PLAN	DATE
SURVEY PLOTTED BY	
DRAWN BY	
TRACED BY	
DESIGNED BY	
CHECKED BY	
NOTED BY	
DATE	

STATE OF HAWAII
DEPARTMENT OF TRANSPORTATION
HIGHWAYS DIVISION


ROADWAY PLANS
Kalanianaʻole Highway Resurfacing
West Hind Drive to
Vicinity of Hanauma Bay Road
Project No. 72C-01-07M

Scale: 1"=40' Date: July, 2007

SHEET No. 4 OF X SHEETS

X

FED. ROAD DIST. NO.	STATE	FED. AID PROJ. NO.	FISCAL YEAR	SHEET NO.	TOTAL SHEETS
HAWAII	HAW.	72C-01-07M	2010	5	X

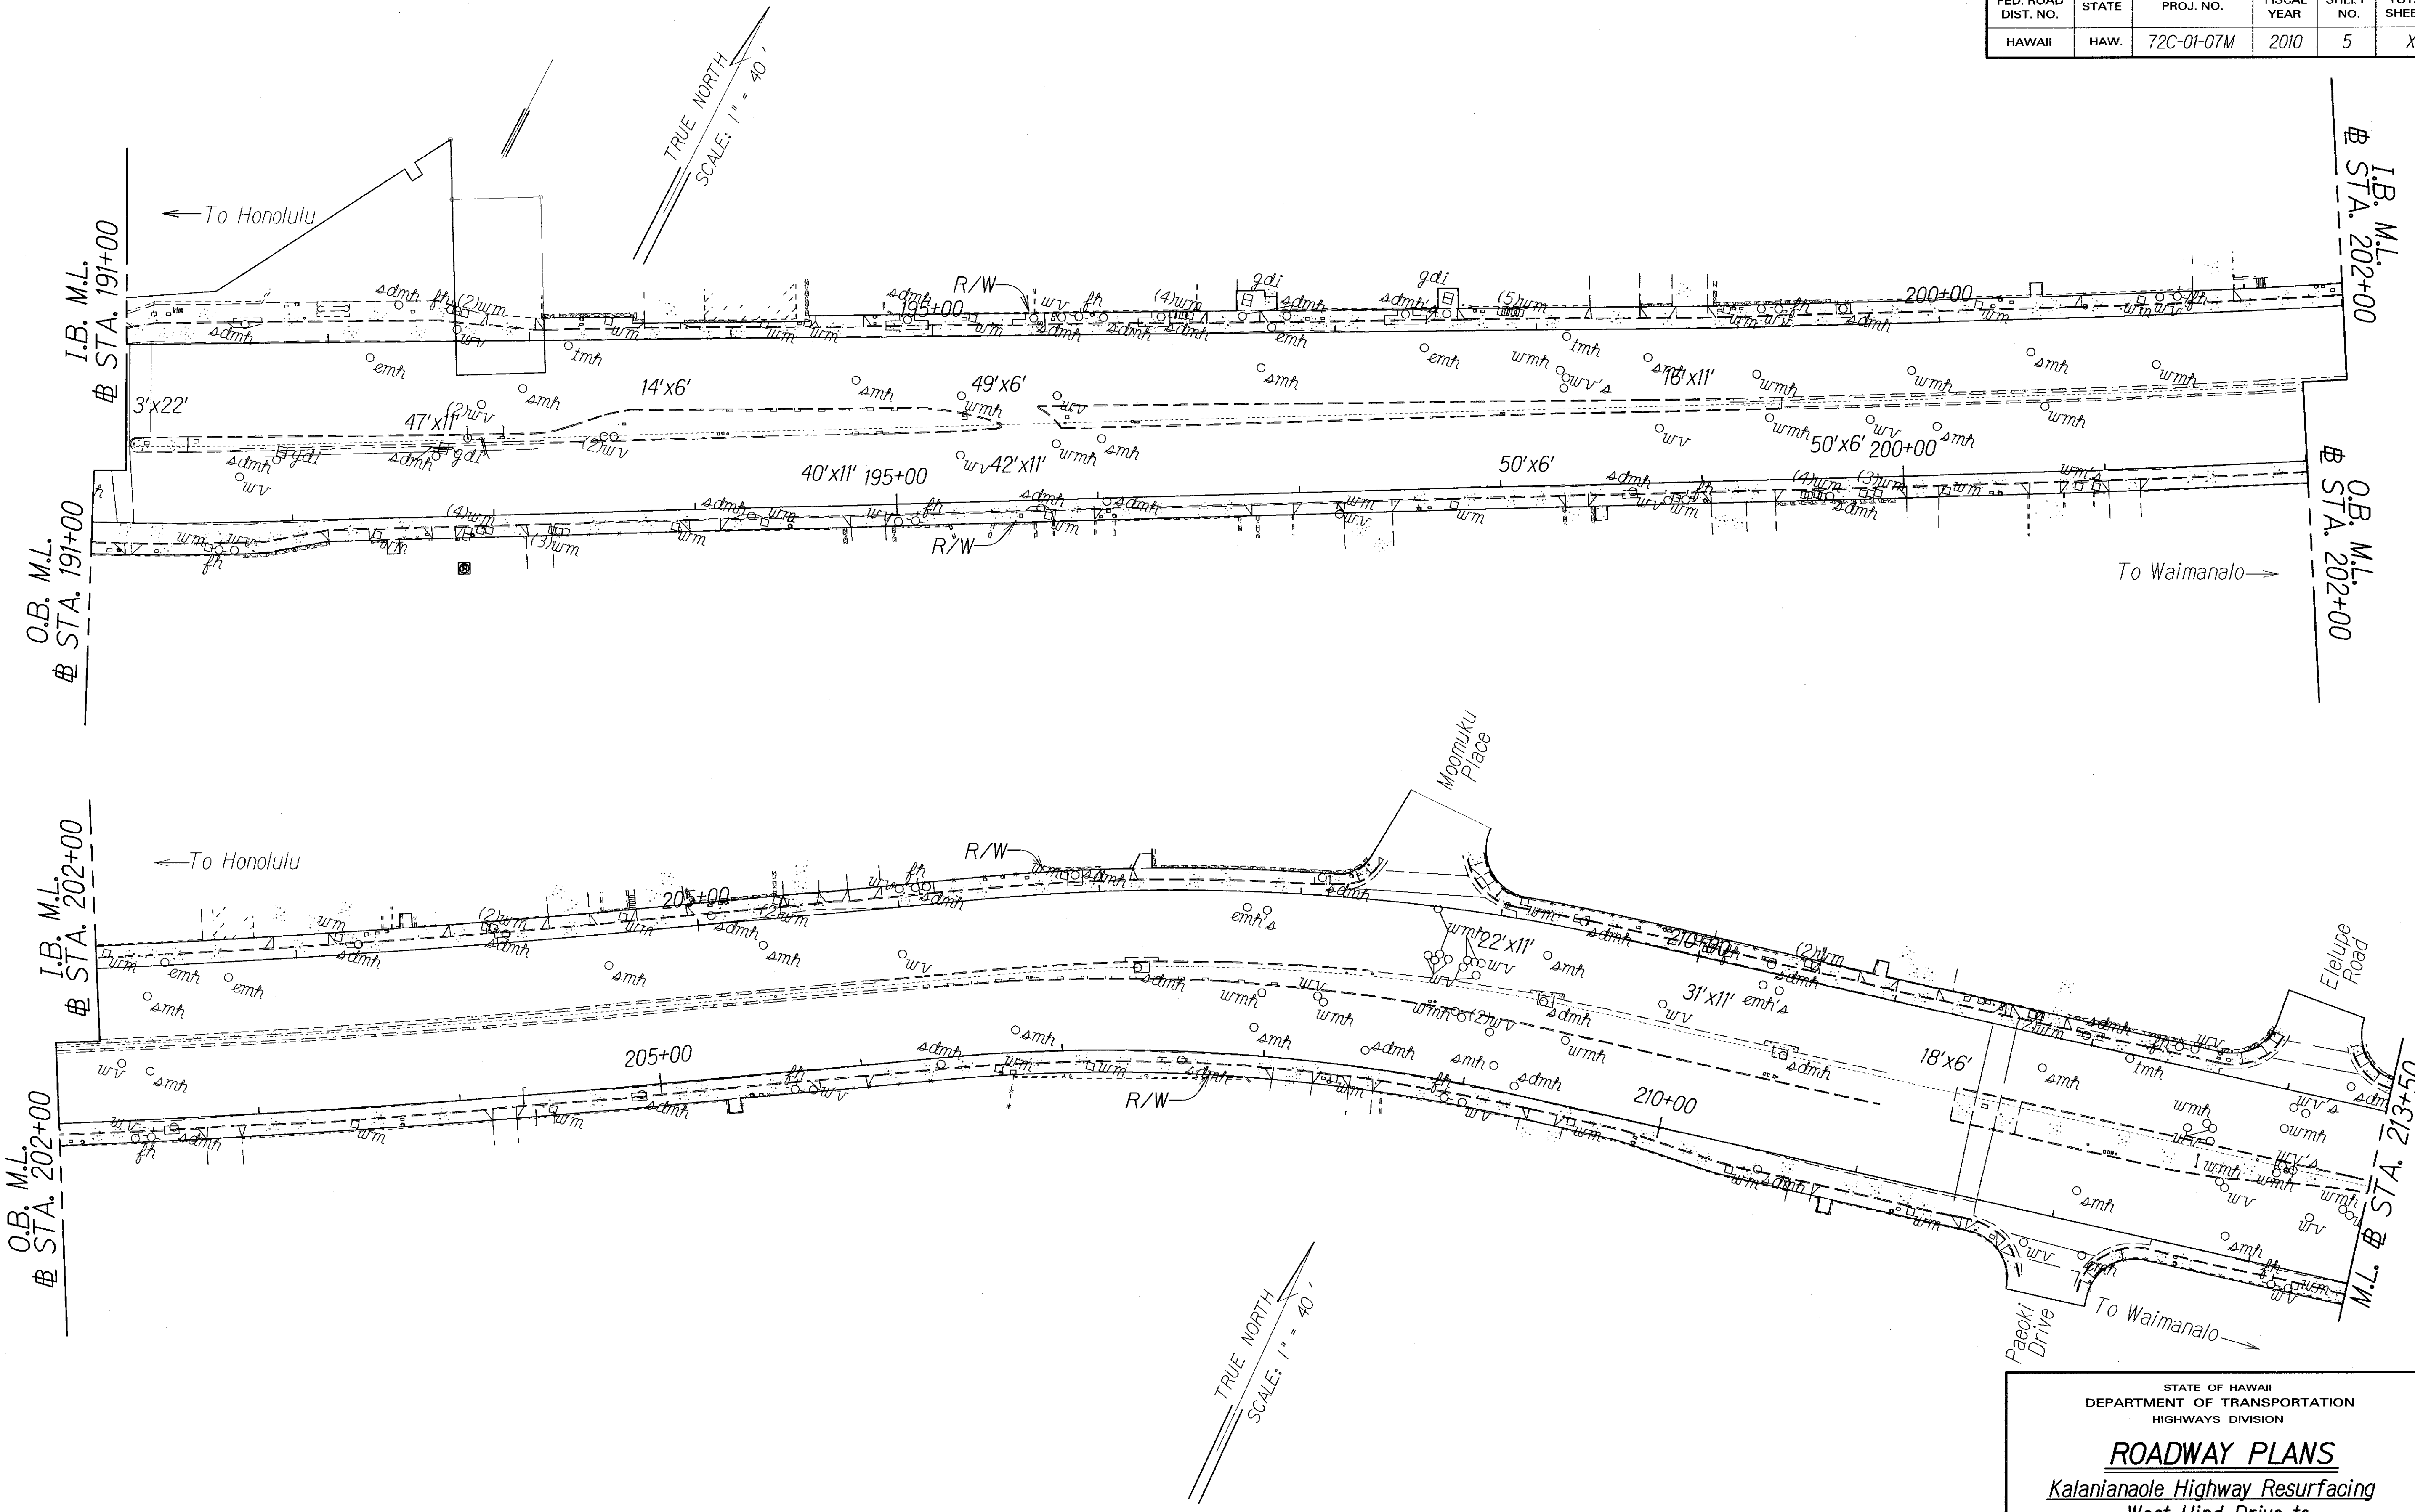

ORIGINAL PLAN	SURVEY DICTATED BY	DATE
NOTE BOOK	DRAWN BY	
442163	DESIGNED BY	
No. 11499	CHECKED BY	

STATE OF HAWAII
DEPARTMENT OF TRANSPORTATION
HIGHWAYS DIVISION


ROADWAY PLANS
*Kalanianaʻole Highway Resurfacing
West Hind Drive to
Vicinity of Hanauma Bay Road
Project No. 72C-01-07M*

Scale: 1"=40' Date: July, 2007

SHEET No. 5 OF X SHEETS

X

FED. ROAD DIST. NO.	STATE	FED. AID PROJ. NO.	FISCAL YEAR	SHEET NO.	TOTAL SHEETS
HAWAII	HAW.	72C-01-07M	2010	6	X

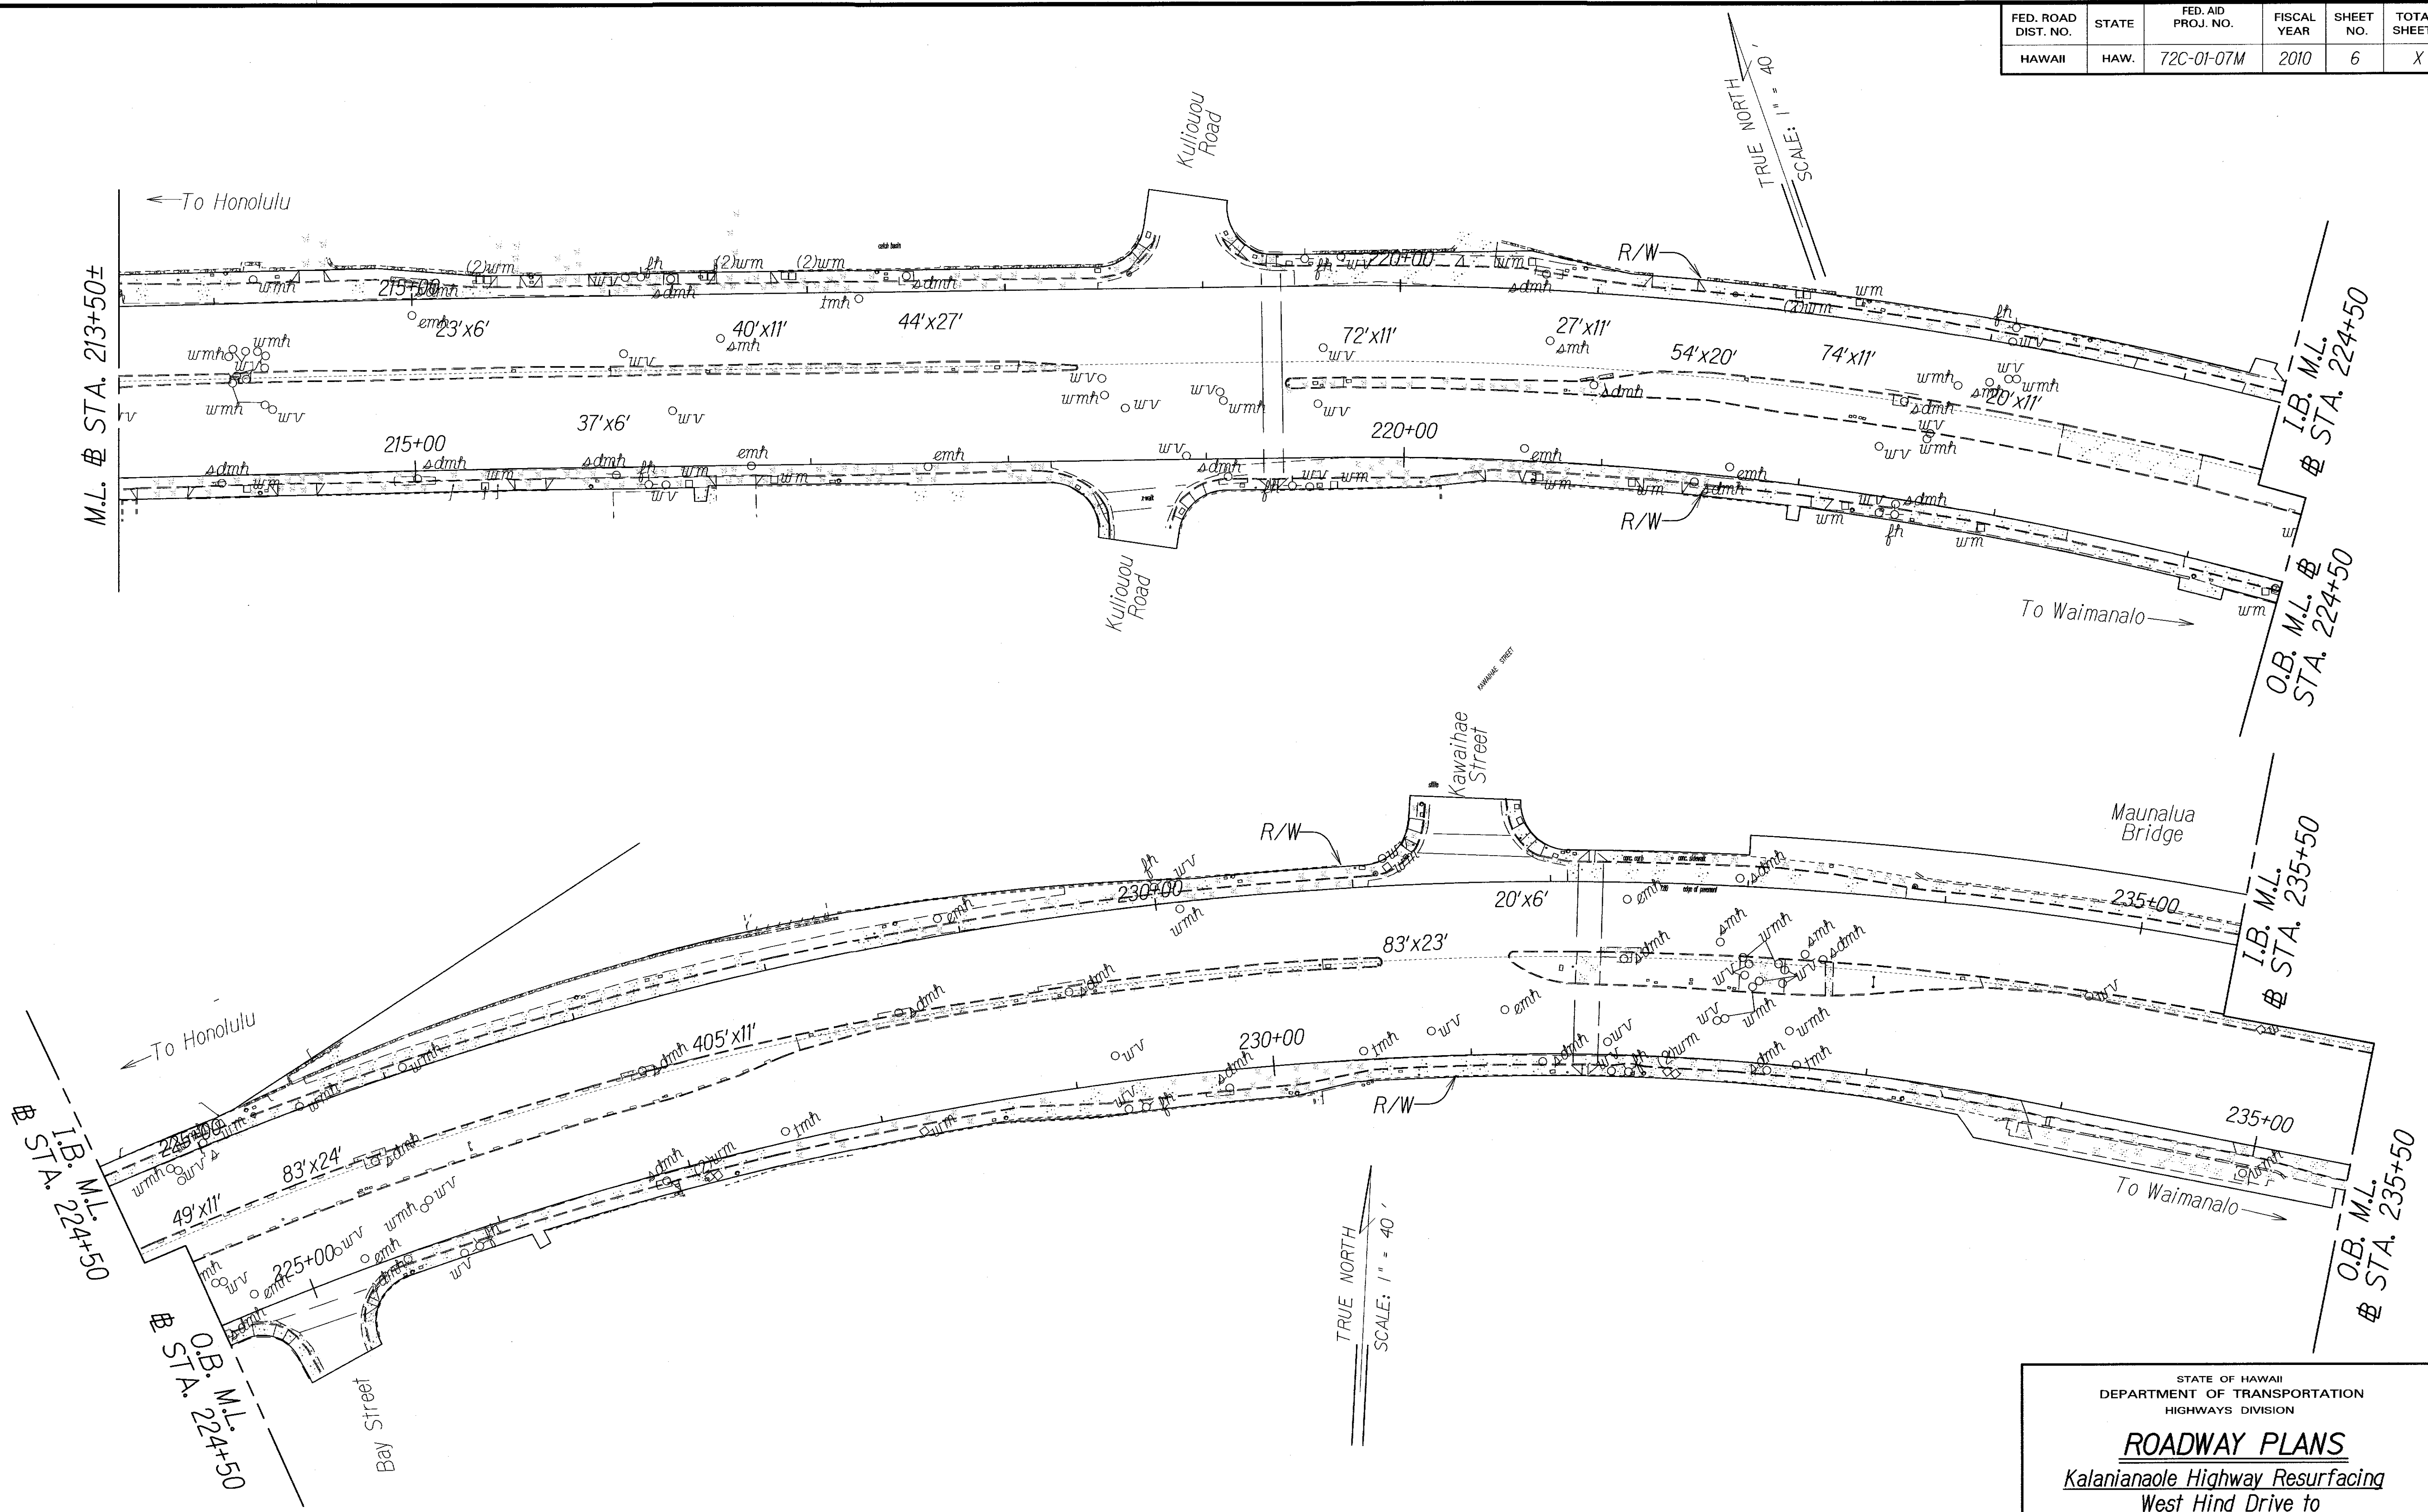

ORIGINAL PLAN	DATE
DRAWN BY	
TRACED BY	
QUANTITIES BY	
CHECKED BY	

STATE OF HAWAII
DEPARTMENT OF TRANSPORTATION
HIGHWAYS DIVISION



ROADWAY PLANS
Kalanianaʻole Highway Resurfacing
West Hind Drive to
Vicinity of Hanauma Bay Road
Project No. 72C-01-07M

Scale: 1"=40' Date: July, 2007

SHEET No. 6 OF X SHEETS

X

FED. ROAD DIST. NO.	STATE	FED. AID PROJ. NO.	FISCAL YEAR	SHEET NO.	TOTAL SHEETS
HAWAII	HAW.	72C-01-07M	2010	7	X

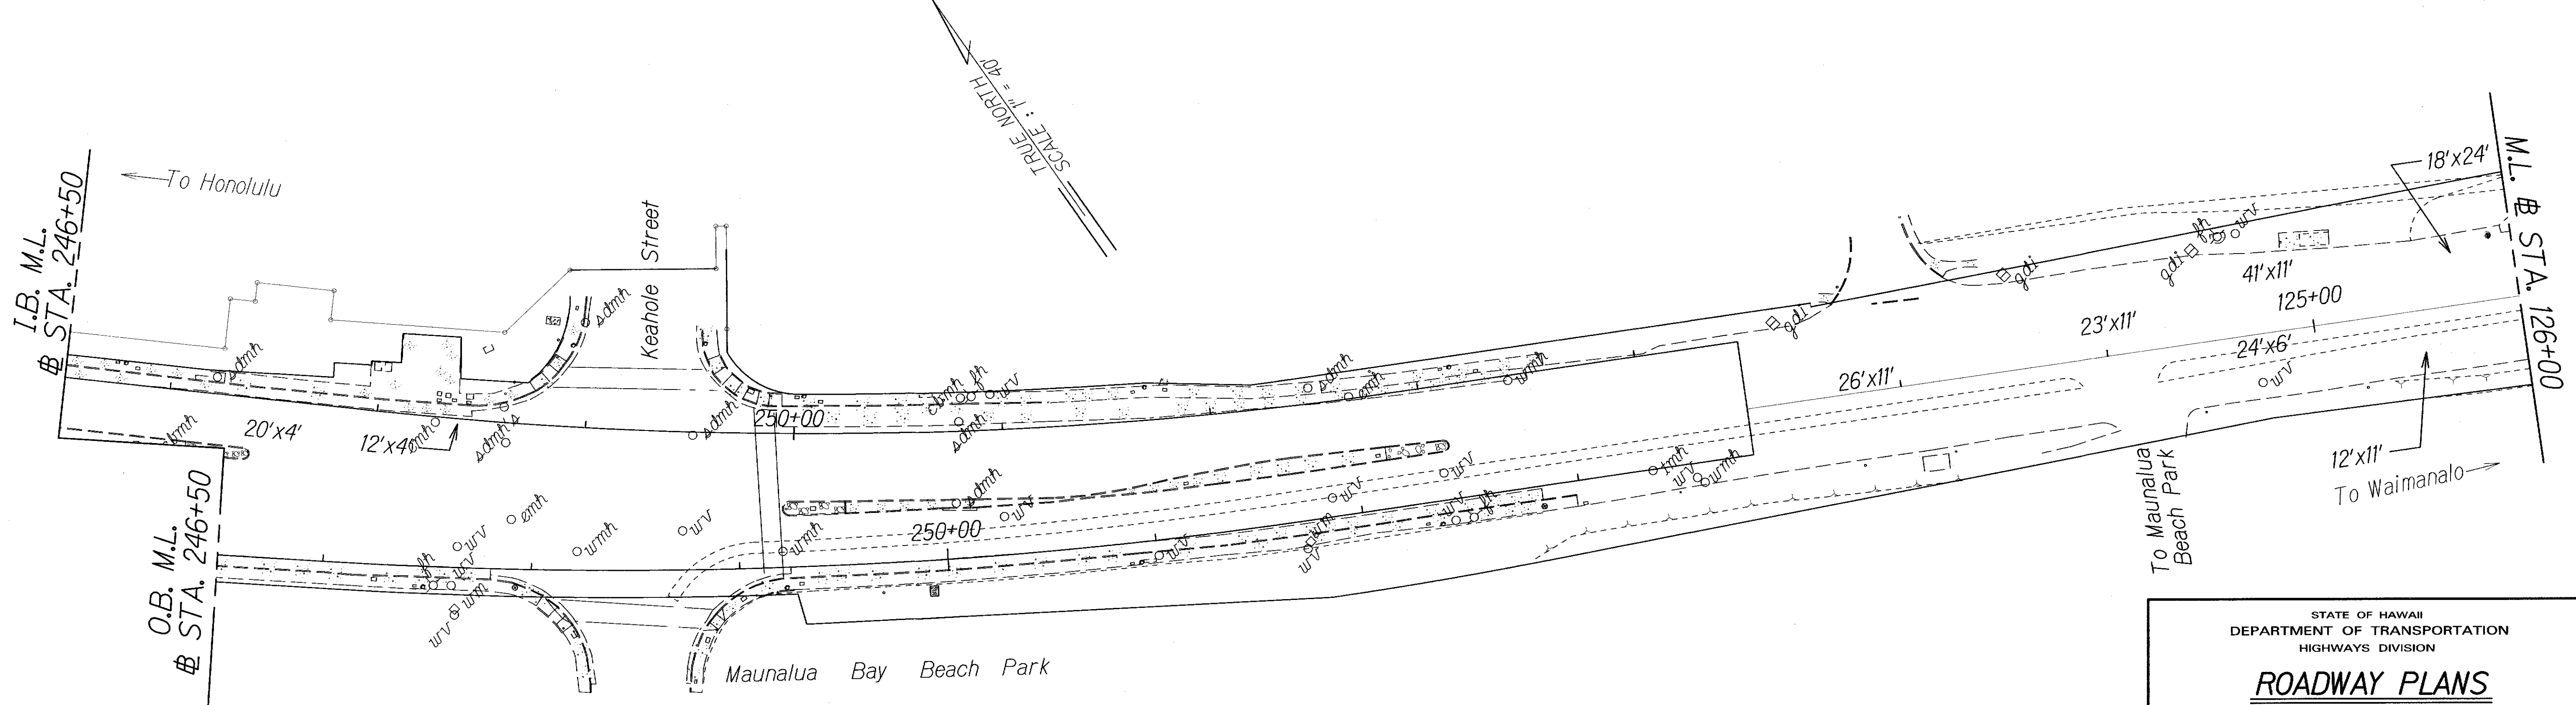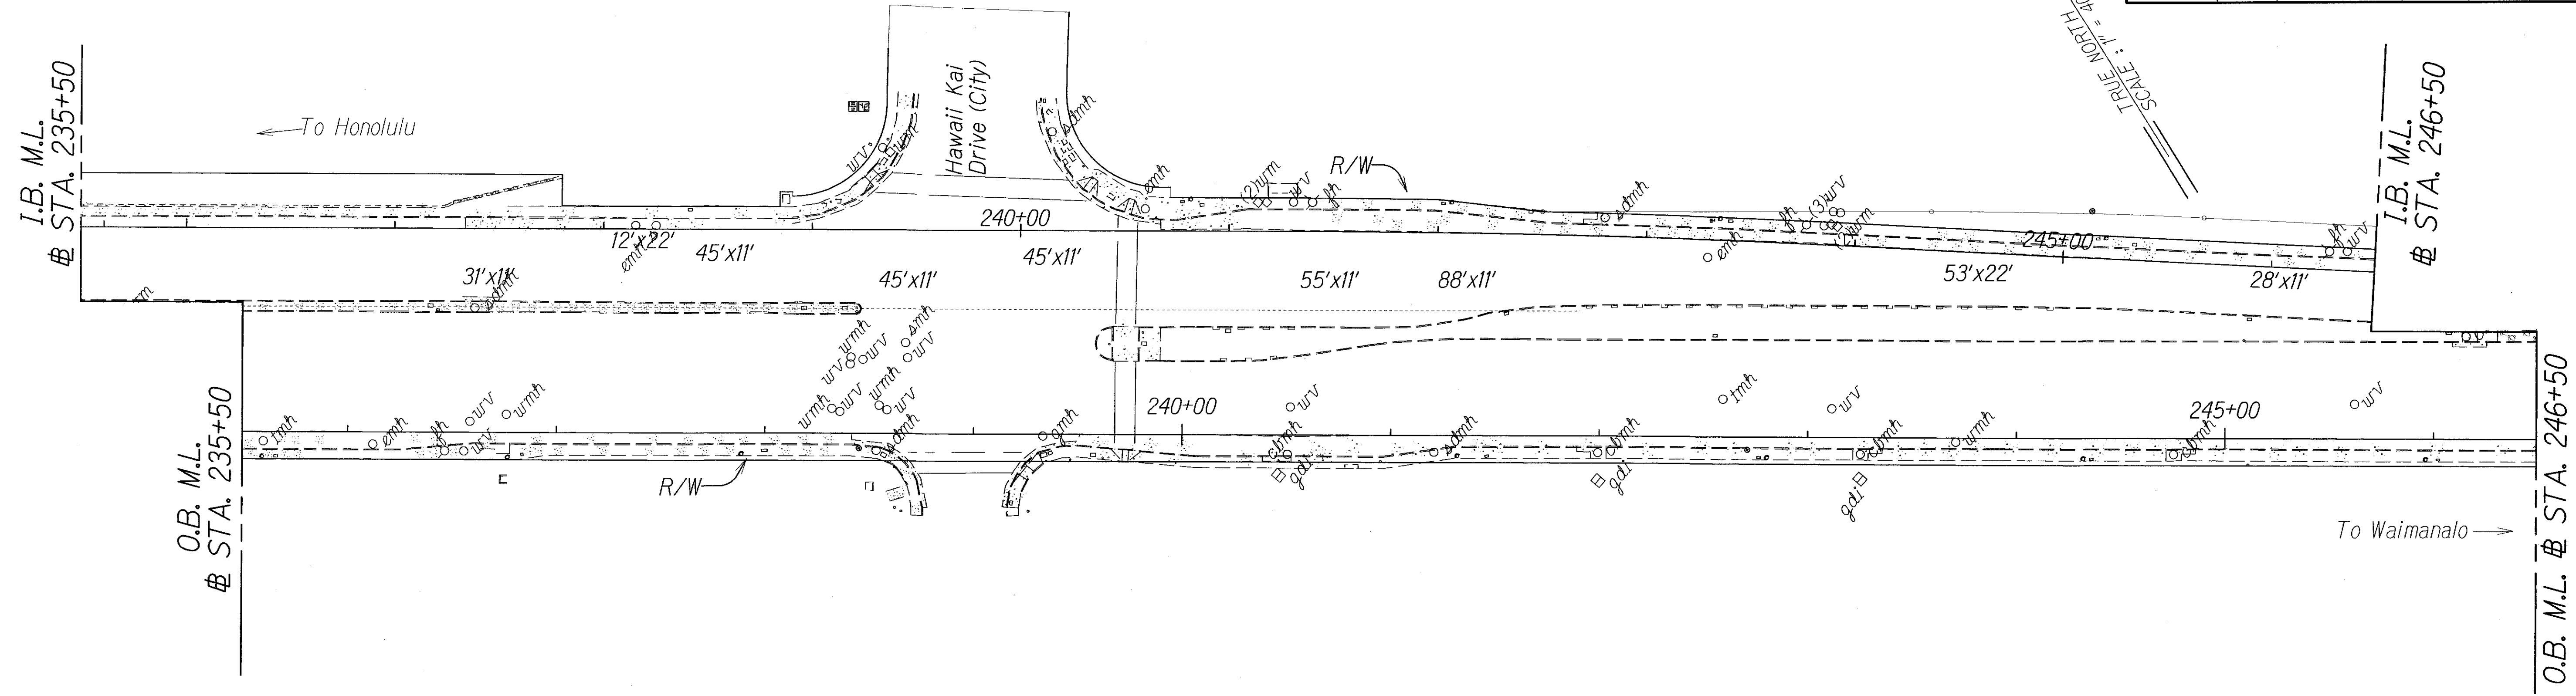



ORIGINAL PLAN	SURVEY PLOTTED BY	DATE
NOTE BOOK	DRAWN BY	
002/Kel	TRACED BY	
N. X.dgn	QUANTITIES BY	
	CHECKED BY	

STATE OF HAWAII
DEPARTMENT OF TRANSPORTATION
HIGHWAYS DIVISION

ROADWAY PLANS
Kalanianaʻole Highway Resurfacing
West Hind Drive to
Vicinity of Hanauma Bay Road
Project No. 72C-01-07M

Scale: 1"=40' Date: July, 2007

FED. ROAD DIST. NO.	STATE	FED. AID PROJ. NO.	FISCAL YEAR	SHEET NO.	TOTAL SHEETS
HAWAII	HAW.	72C-01-07M	2010	8	X

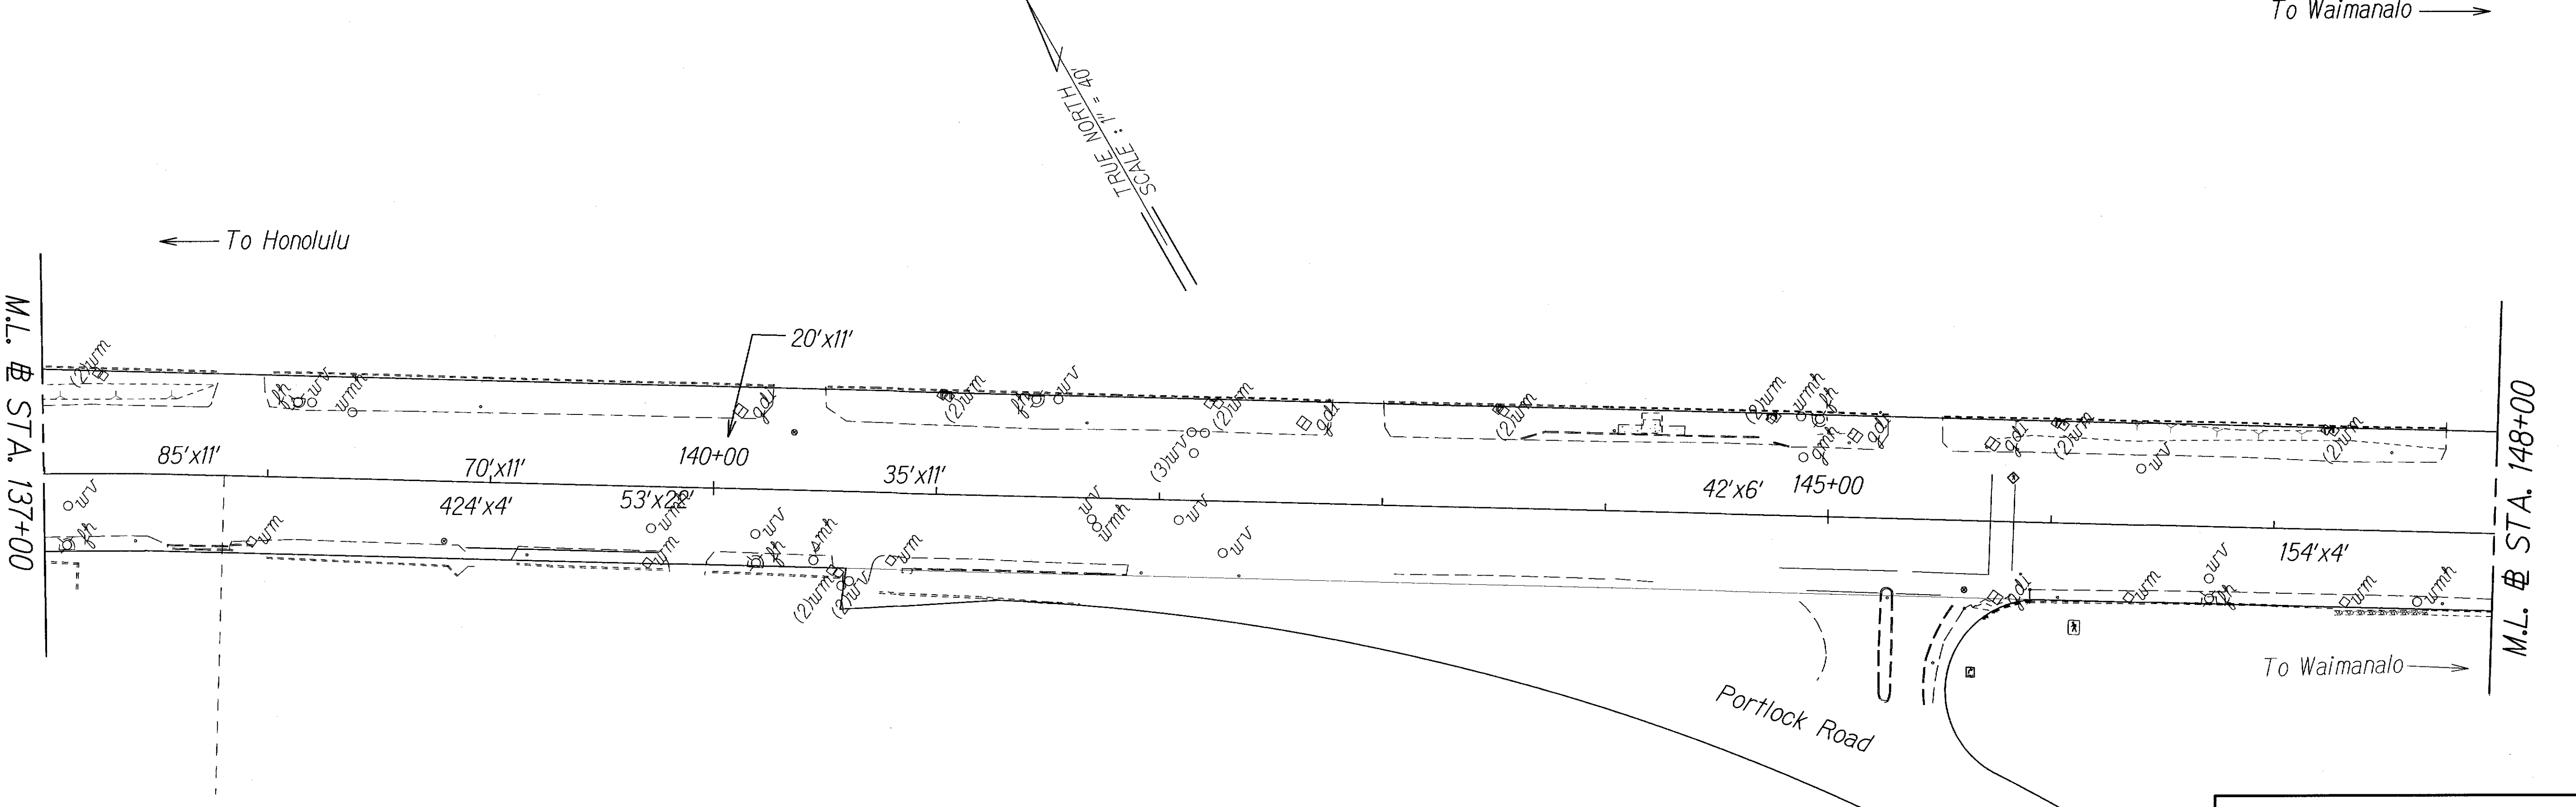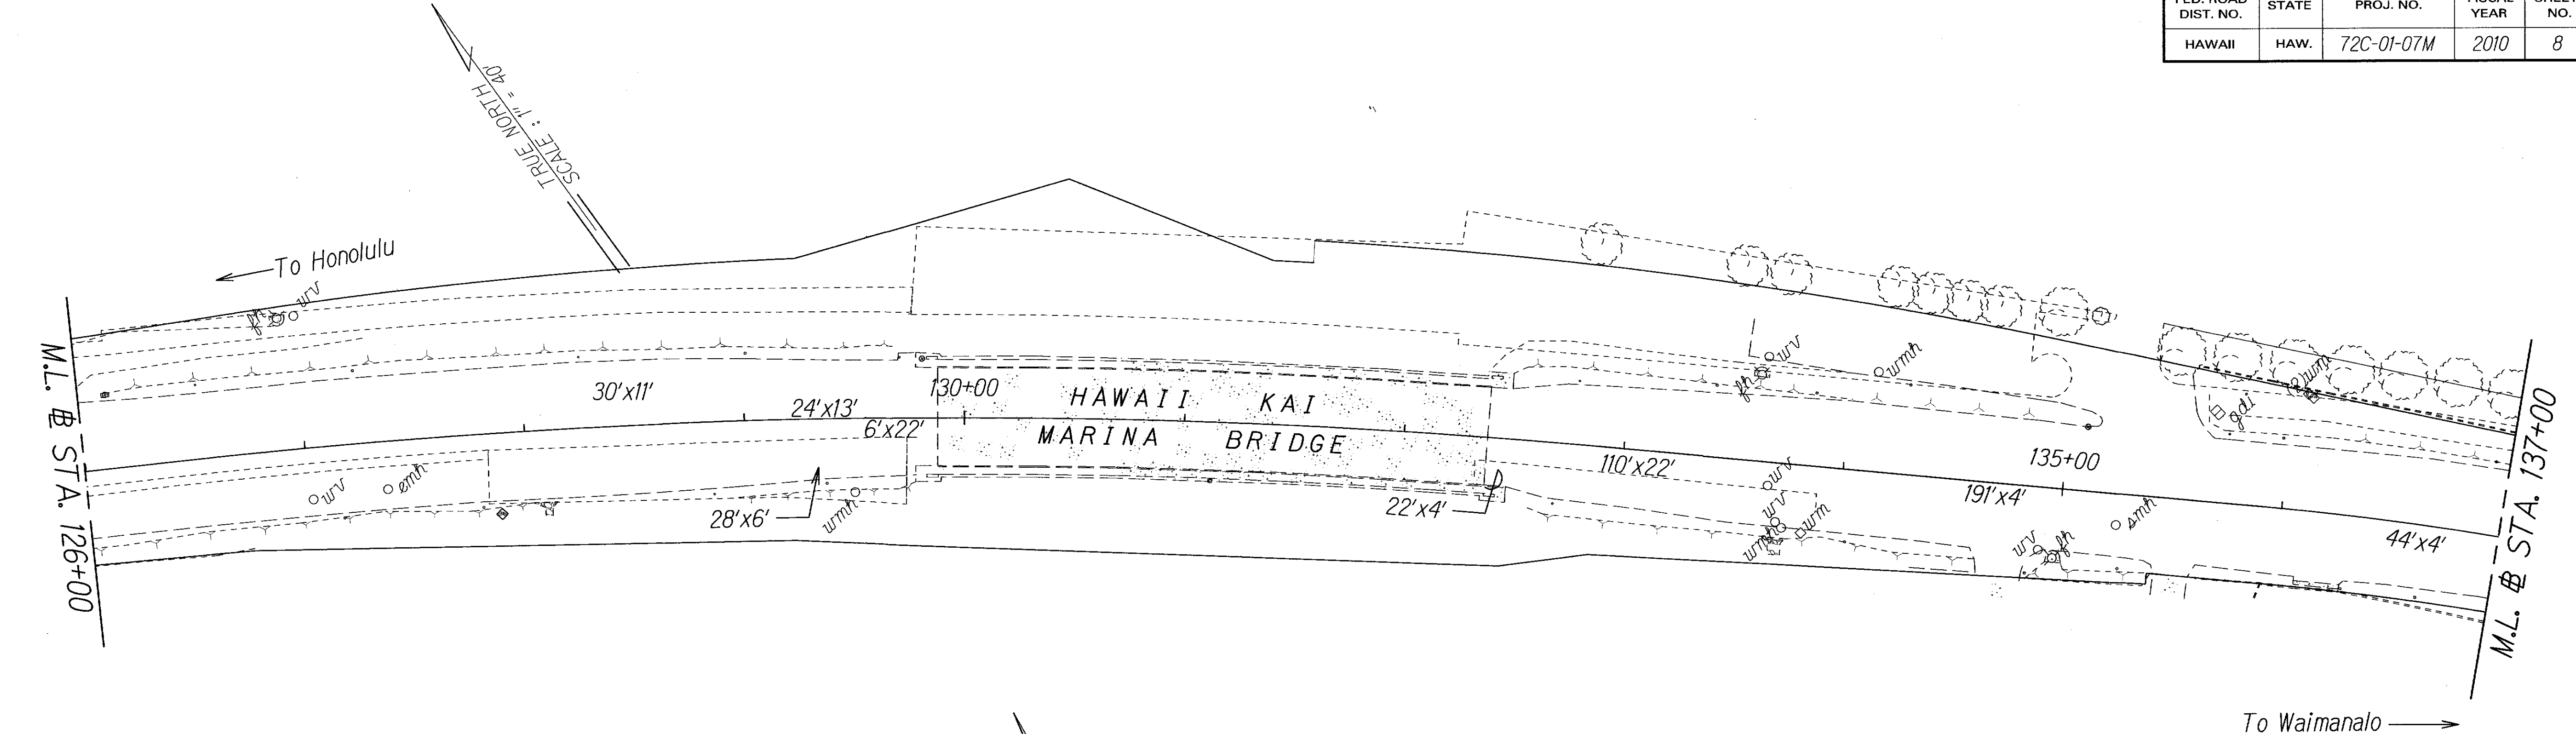

ORIGINAL PLAN	DATE
SURVEY PLOTTED BY	
DRAWN BY	
DESIGNED BY	
QUANTITIES BY	
CHECKED BY	

STATE OF HAWAII
DEPARTMENT OF TRANSPORTATION
HIGHWAYS DIVISION



ROADWAY PLANS

Kalanianaʻole Highway Resurfacing
West Hind Drive to
Vicinity of Hanauma Bay Road
Project No. 72C-01-07M

Scale: 1"=40'
Date: July, 2007

SHEET No. 8 OF X SHEETS

FED. ROAD DIST. NO.	STATE	FED. AID PROJ. NO.	FISCAL YEAR	SHEET NO.	TOTAL SHEETS
HAWAII	HAW.	72C-01-07M	2010	9	X

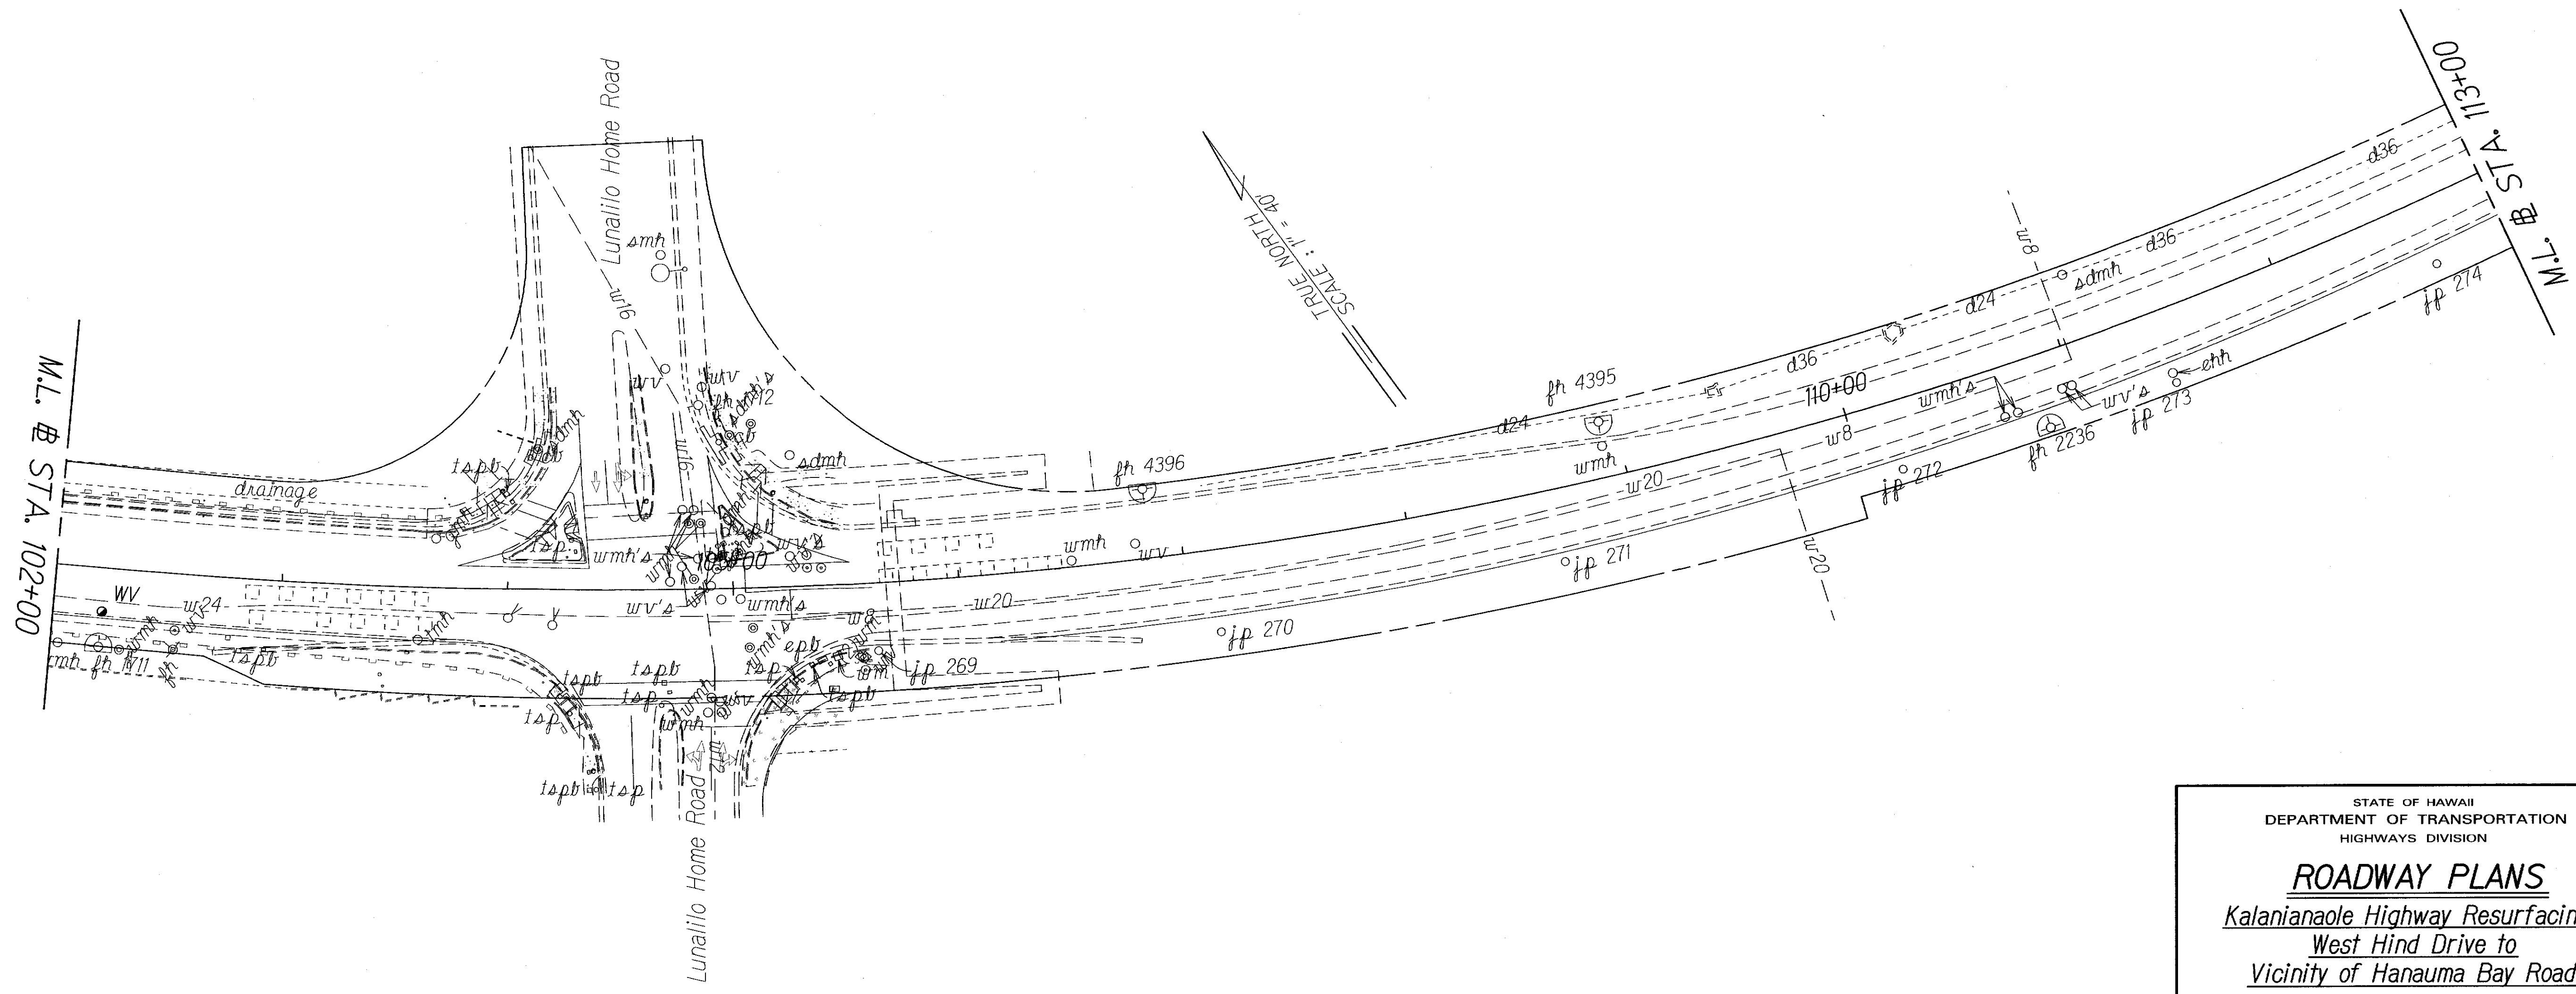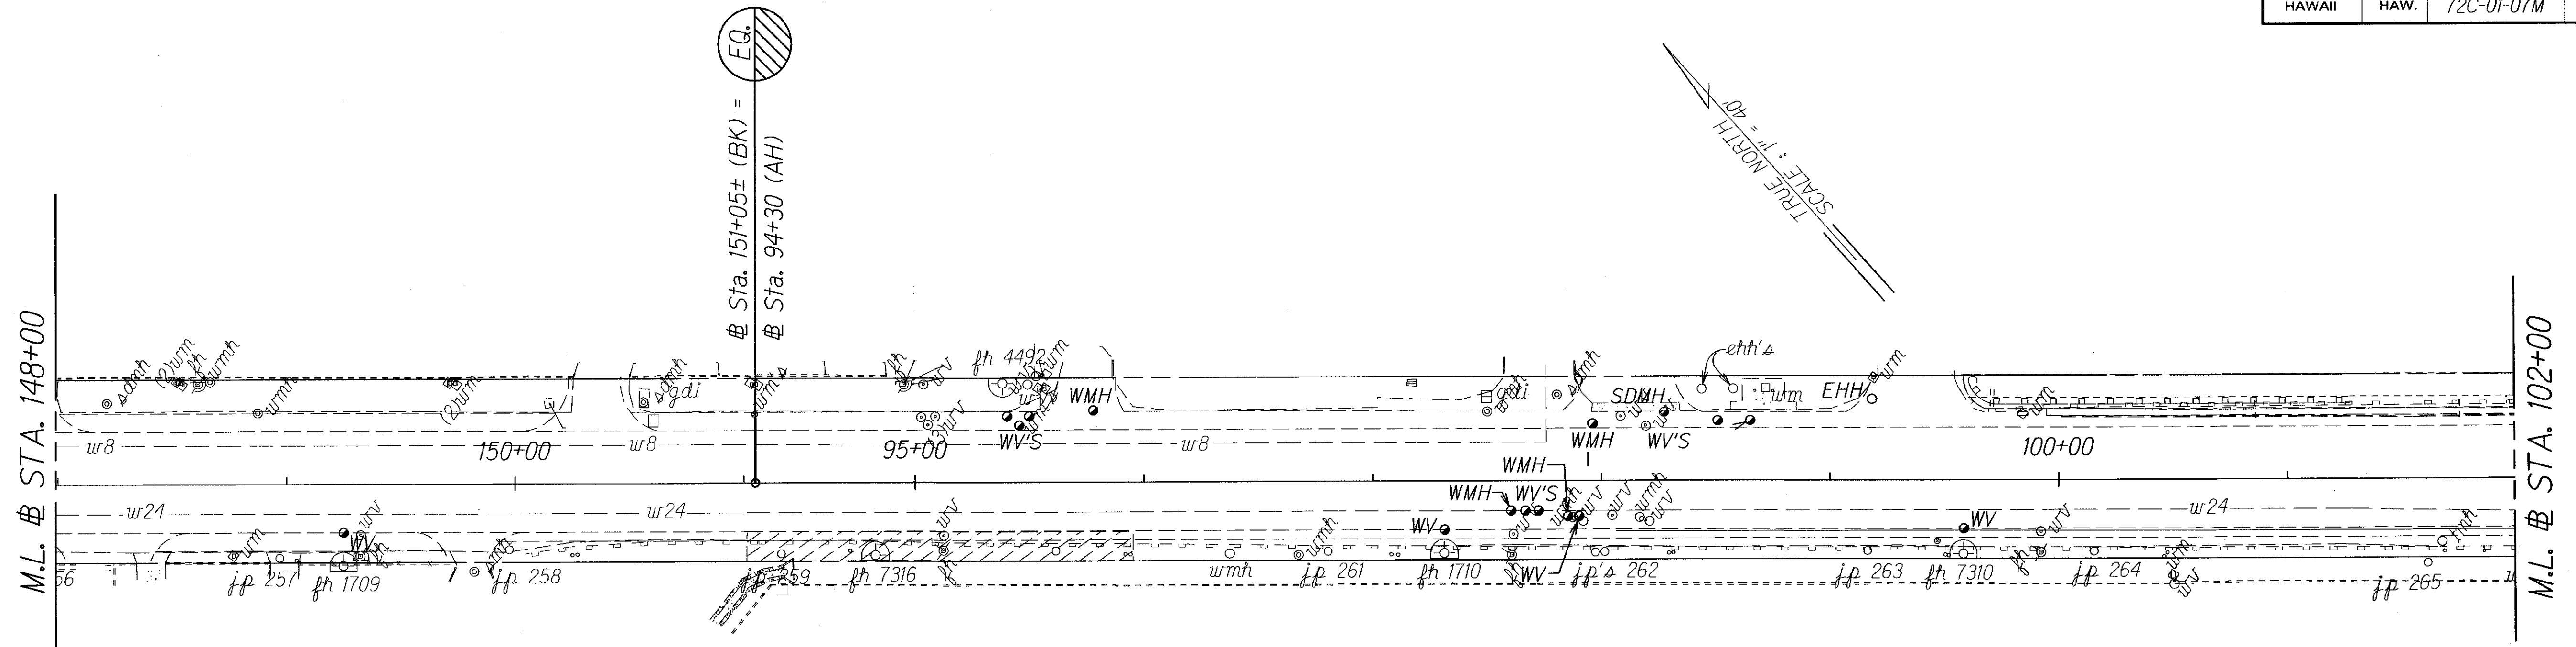

ORIGINAL PLAN	DATE
NOTE BOOK	
DESIGNED BY	
QUANTITIES BY	
CHECKED BY	

STATE OF HAWAII
DEPARTMENT OF TRANSPORTATION
HIGHWAYS DIVISION

ROADWAY PLANS


Kalanianaʻole Highway Resurfacing
West Hind Drive to
Vicinity of Hanauma Bay Road
Project No. 72C-01-07M

Scale: 1"=40'
Date: June, 2012

SHEET No. 9 OF X SHEETS

X

FED. ROAD DIST. NO.	STATE	FED. AID PROJ. NO.	FISCAL YEAR	SHEET NO.	TOTAL SHEETS
HAWAII	HAW.	72C-01-07M	2010	10	X

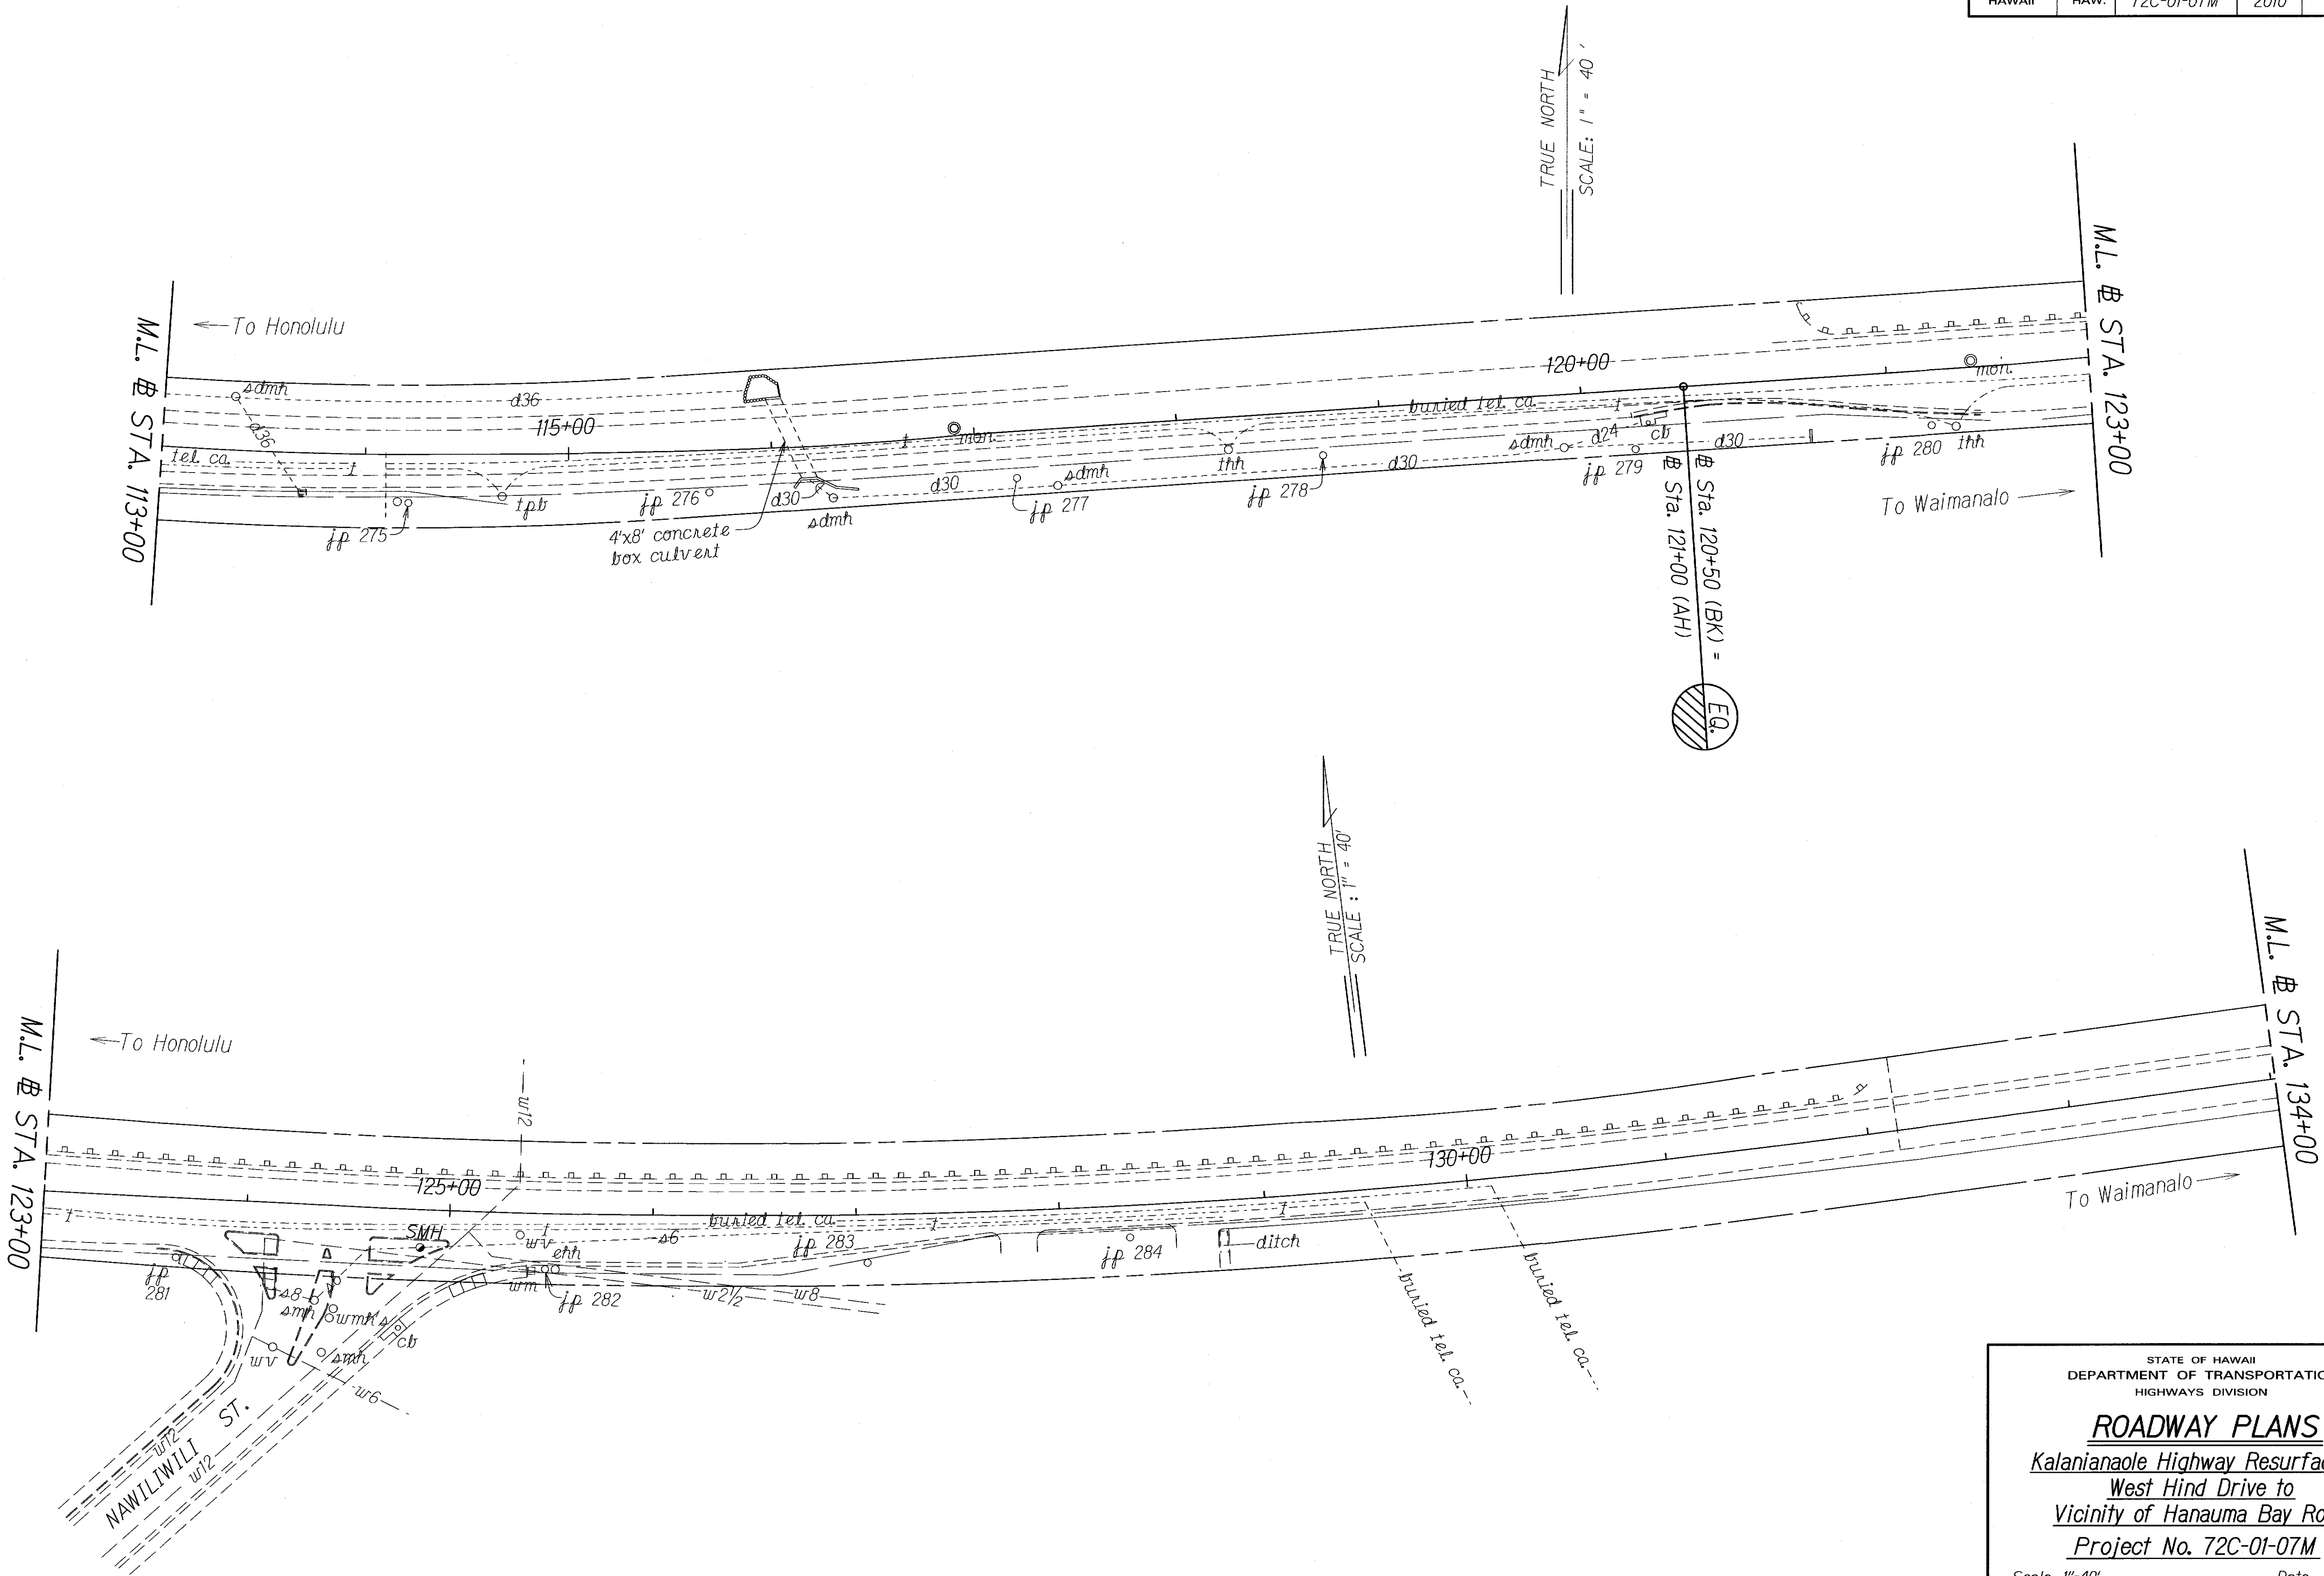

ORIGINAL PLAN	DATE
SURVEY PLOTTED BY	
DRAWN BY	
DESIGNED BY	
QUANTITIES BY	
CHECKED BY	
NOTE BOOK	
dd3/vel	
NA#00000000	

STATE OF HAWAII
DEPARTMENT OF TRANSPORTATION
HIGHWAYS DIVISION

ROADWAY PLANS

Kalanianaʻole Highway Resurfacing

West Hind Drive to


Vicinity of Hanauma Bay Road

Project No. 72C-01-07M

Scale: 1"=40'
Date: July, 2007

SHEET No. 10 OF X SHEETS

FED. ROAD DIST. NO.	STATE	FED. AID PROJ. NO.	FISCAL YEAR	SHEET NO.	TOTAL SHEETS
HAWAII	HAW.	72C-01-07M	2010	11	X

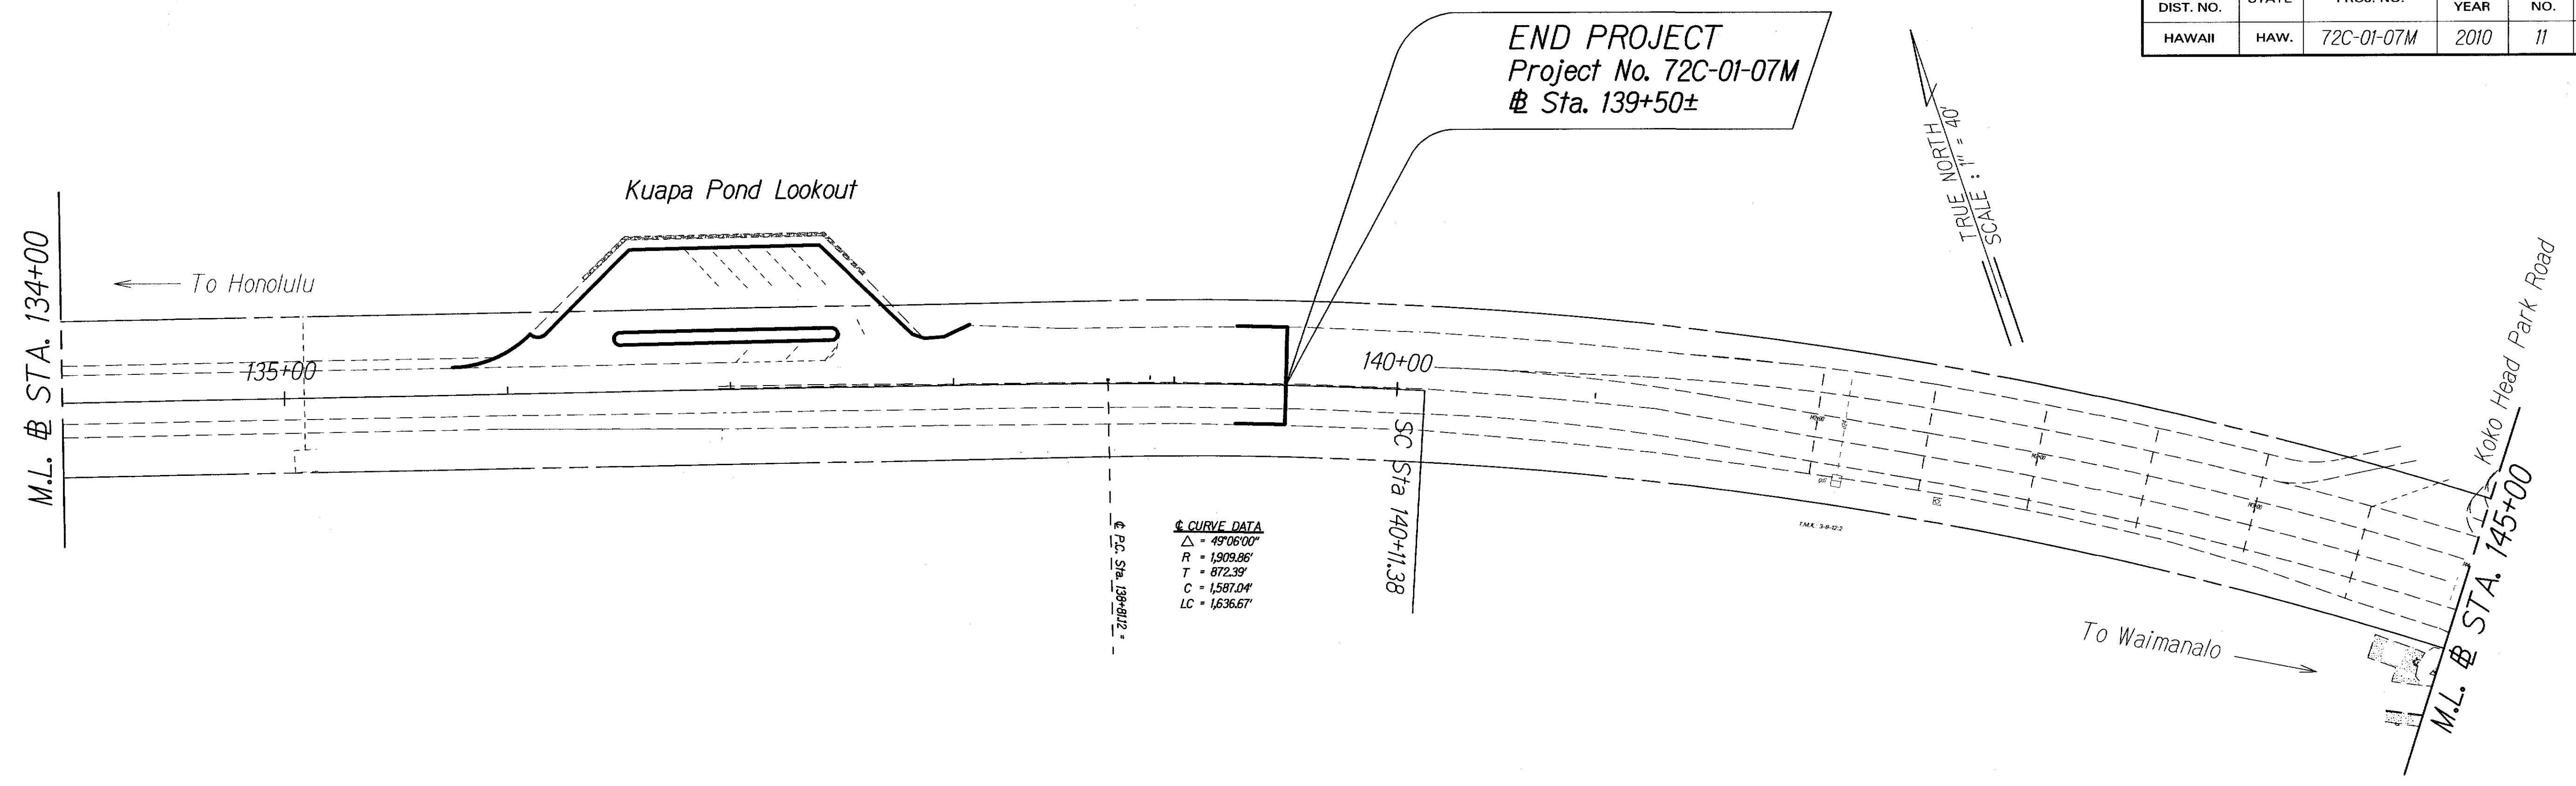

ORIGINAL PLAN	SURVEY PLOTTED BY	DATE
NOTE BOOK	DRAWN BY	
dd3kel	TRACED BY	
Na'alepalepa	CHECKED BY	

STATE OF HAWAII
DEPARTMENT OF TRANSPORTATION
HIGHWAYS DIVISION

ROADWAY PLANS

Kalanianaʻole Highway Resurfacing
West Hind Drive to
Vicinity of Hanauma Bay Road
Project No. 72C-01-07M

Scale: 1"=40'
Date: June, 2012

SHEET No. 11 OF X SHEETS