
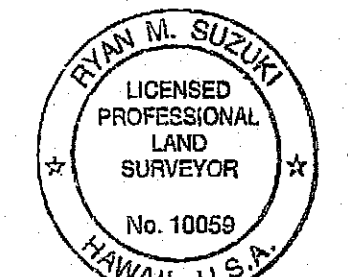


DATA PLR, 208  
FIELD CHIEF  
CALC. PLR  
PLOTTER  
DRAFTSMAN  
CUD 11

NOTES:  
Origin of Azimuths: "KOKO HEAD 3" Δ  
Coordinates referred to: "KOKO HEAD 3" Δ  
Denotes no vehicle access permitted

TAX MAP KEY: 3-9-17: 20, Road

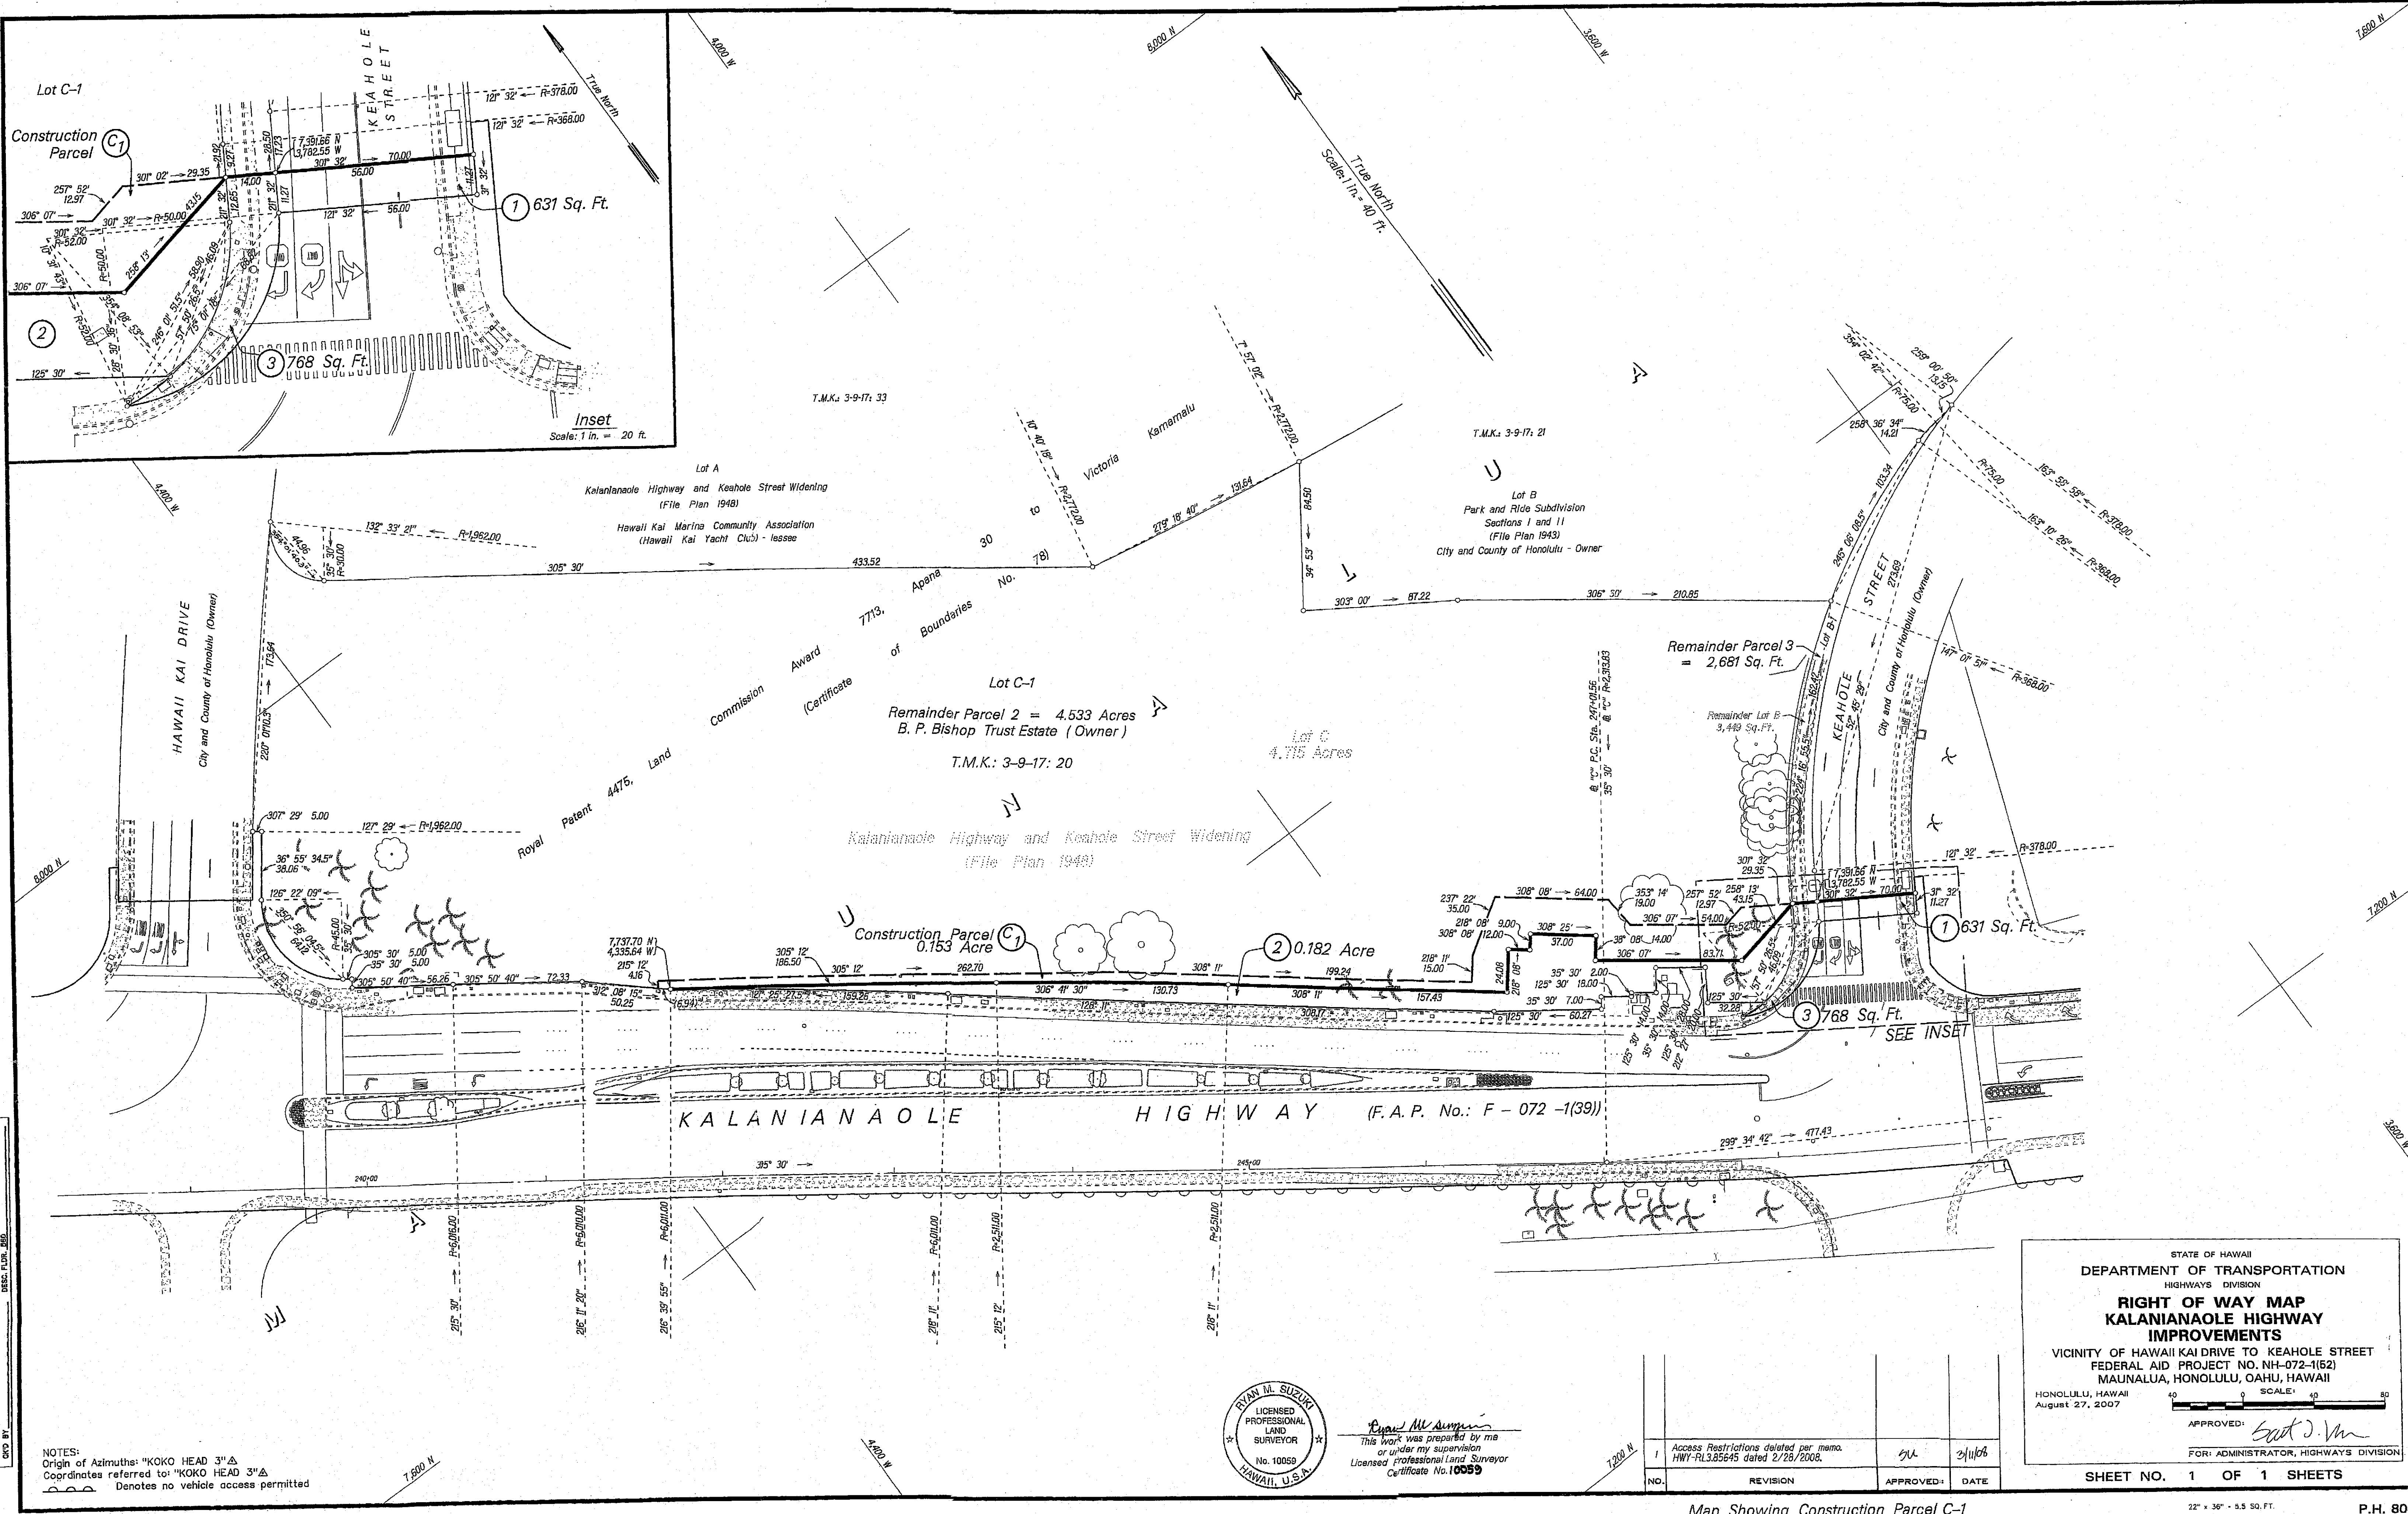

This work was prepared by me  
or under my supervision  
Licensee Professional Land Surveyor  
Certificate No. 10059

| NO. | REVISION                                                               | APPROVED: | DATE    |
|-----|------------------------------------------------------------------------|-----------|---------|
| 1   | Access Restrictions deleted per memo.<br>HWY-RL385645 dated 2/28/2008. | JUL       | 2/10/08 |

STATE OF HAWAII  
DEPARTMENT OF TRANSPORTATION  
HIGHWAYS DIVISION  
**RIGHT OF WAY MAP  
KALANIANA'OLE HIGHWAY  
IMPROVEMENTS**  
VICINITY OF HAWAII KAI DRIVE TO KEAHOLE STREET  
FEDERAL AID PROJECT NO. NH-072-1(52)  
MAUNALUA, HONOLULU, OAHU, HAWAII  
HONOLULU, HAWAII  
August 27, 2007

APPROVED: *Sark D. Vm*  
FOR: ADMINISTRATOR, HIGHWAYS DIVISION

SHEET NO. 1 OF 1 SHEETS

22" x 36" - 9.5 SQ. FT. P.H. 800

Map Showing Construction Parcel C-1