



Feb 1935
I.Y.A.
I.Y.A.

3/2
3/2

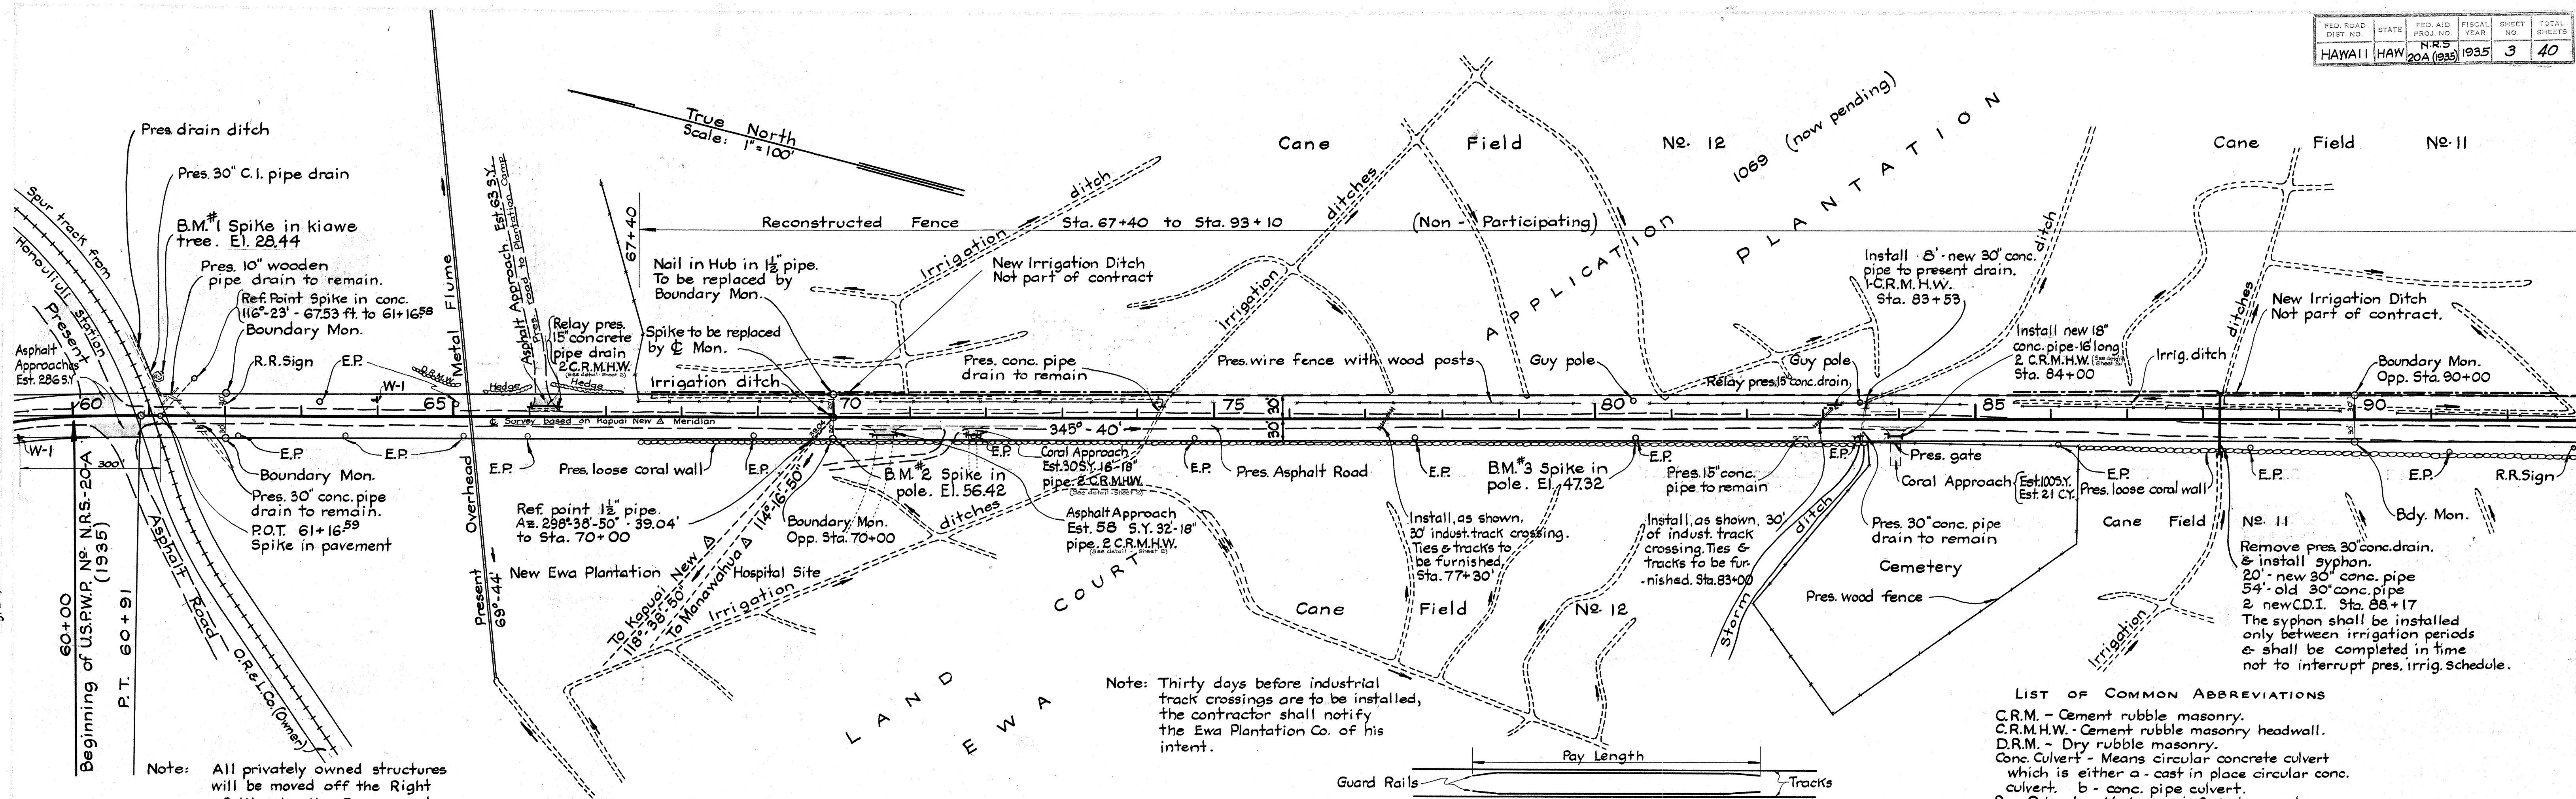

LIST OF COMMON ABBREVIATIONS


C.R.M. - Cement rubble masonry.
C.R.M.H.W. - Cement rubble masonry headwall.
D.R.M. - Dry rubble masonry.
Conc. Culvert - Means circular concrete culvert which is either a - cast in place circular conc. culvert. b - conc. pipe culvert.
Box Culvert - Various reinforced concrete box culvert as detailed.
C.D.I. - Concrete drop intake
O.T.P. - Telephone poles.
O.E.P. - Electric poles
T-W-I
T-C-6 Warning Signs.
T-C-14
M.H. - Manhole for underground cable.

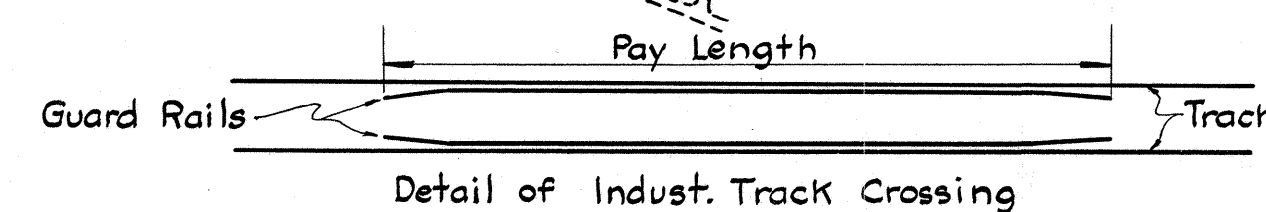



Note: All privately owned structures will be moved off the Right of Way by the Government or under Extra Work Order. All coral approaches are to be constructed under item of "Crusher Run Base Course" & are to be flush pavement surfaces. All boundary monuments between Sta. 60+00 & Sta. 90+00 are to be set by the contractor under the supervision of the Terr. Hwy. Dept. before actual const. starts.

Feb 1935
H.H.C.
H.H.C.

3/3
3/3

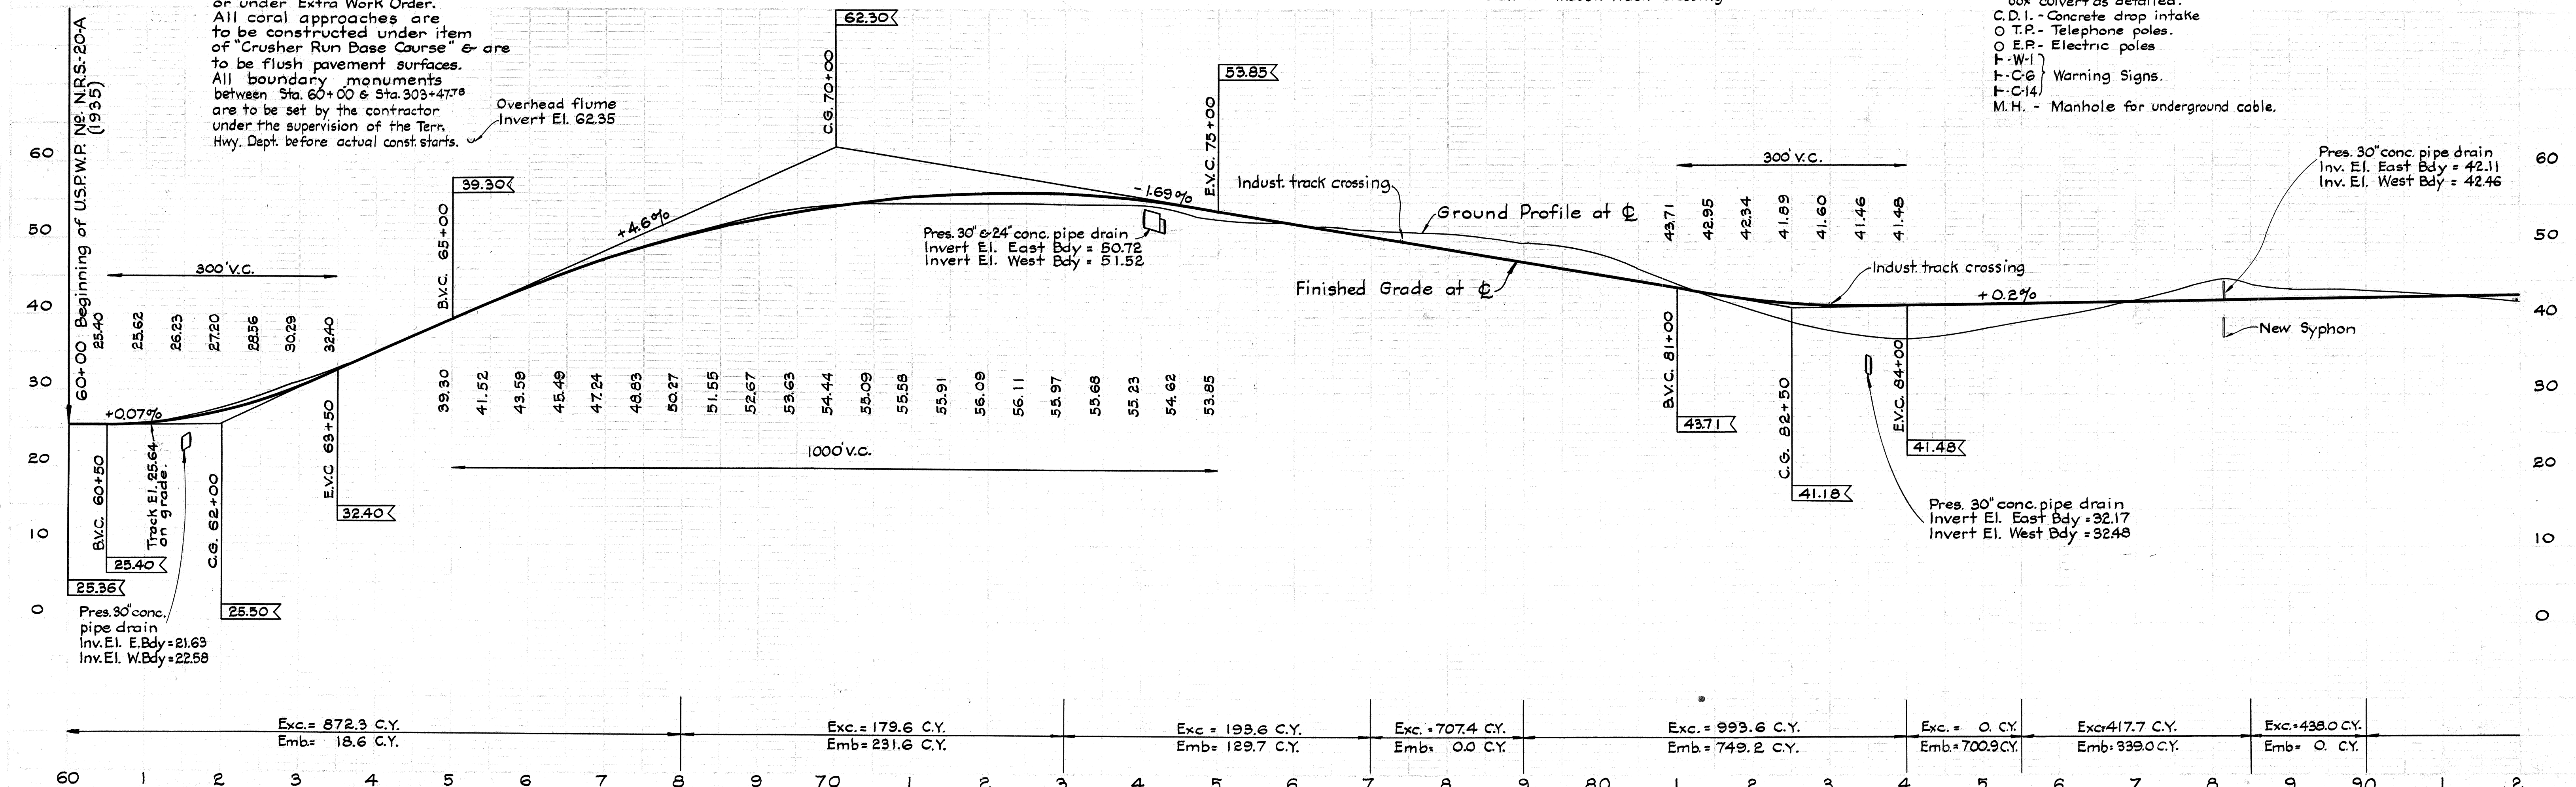


4330.3

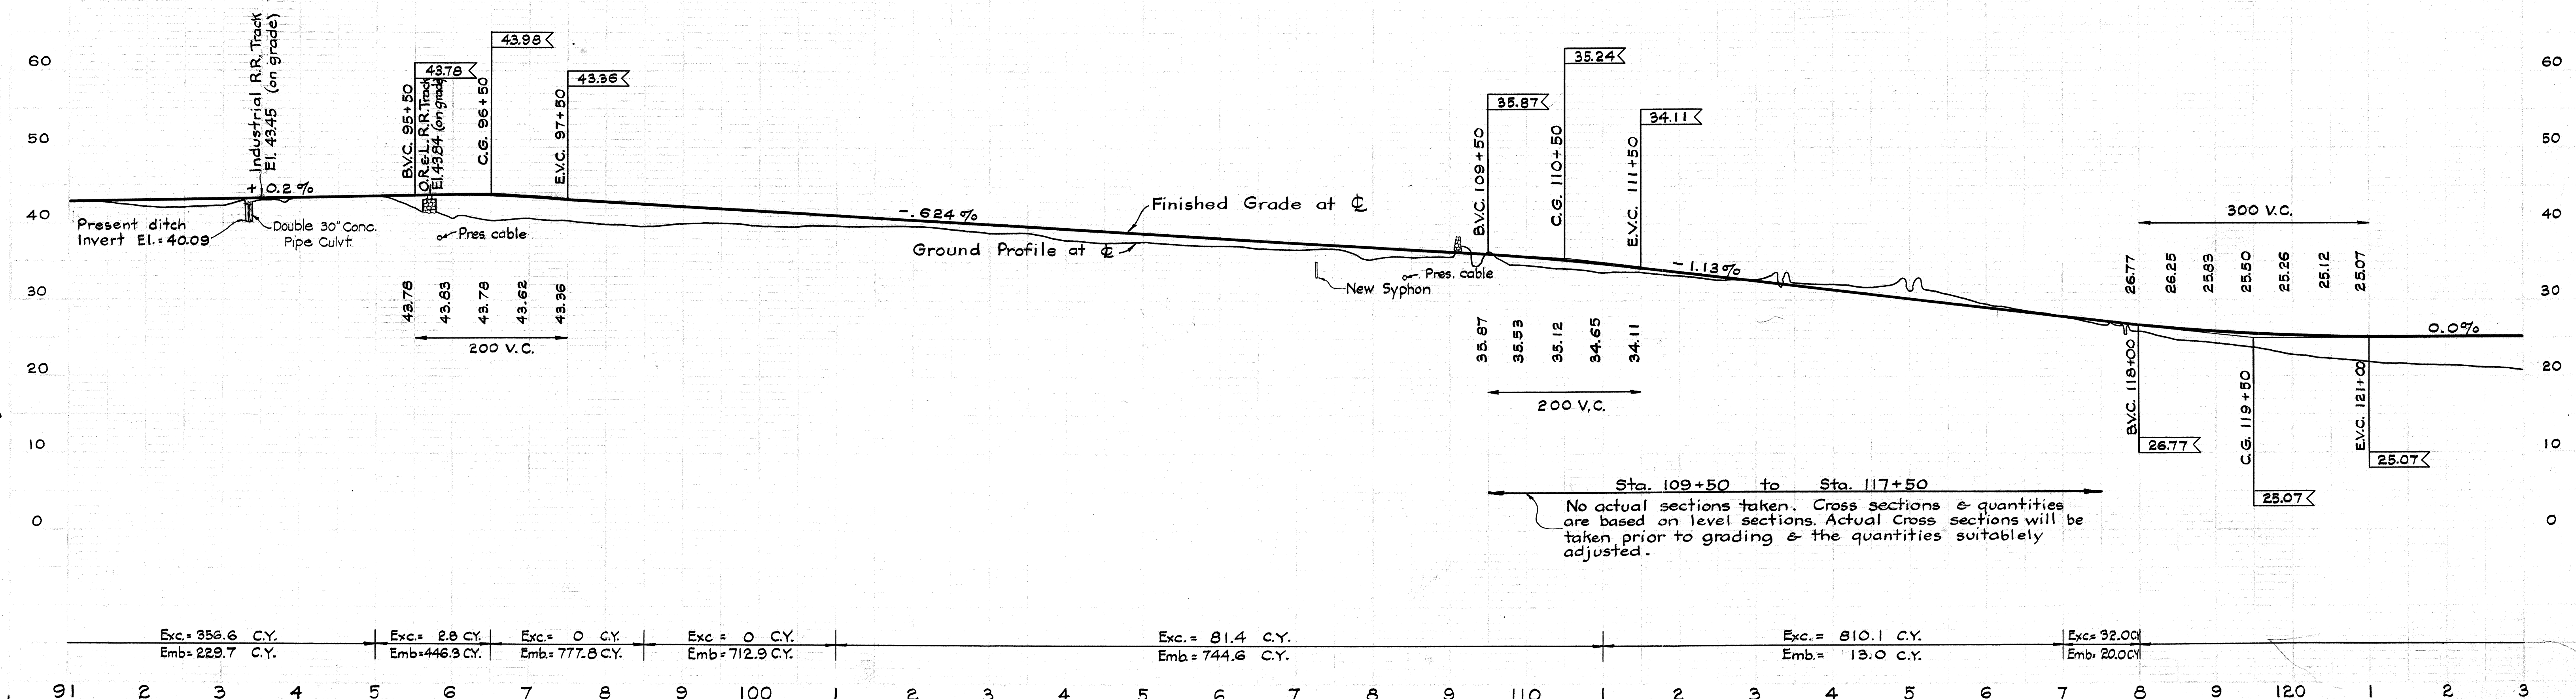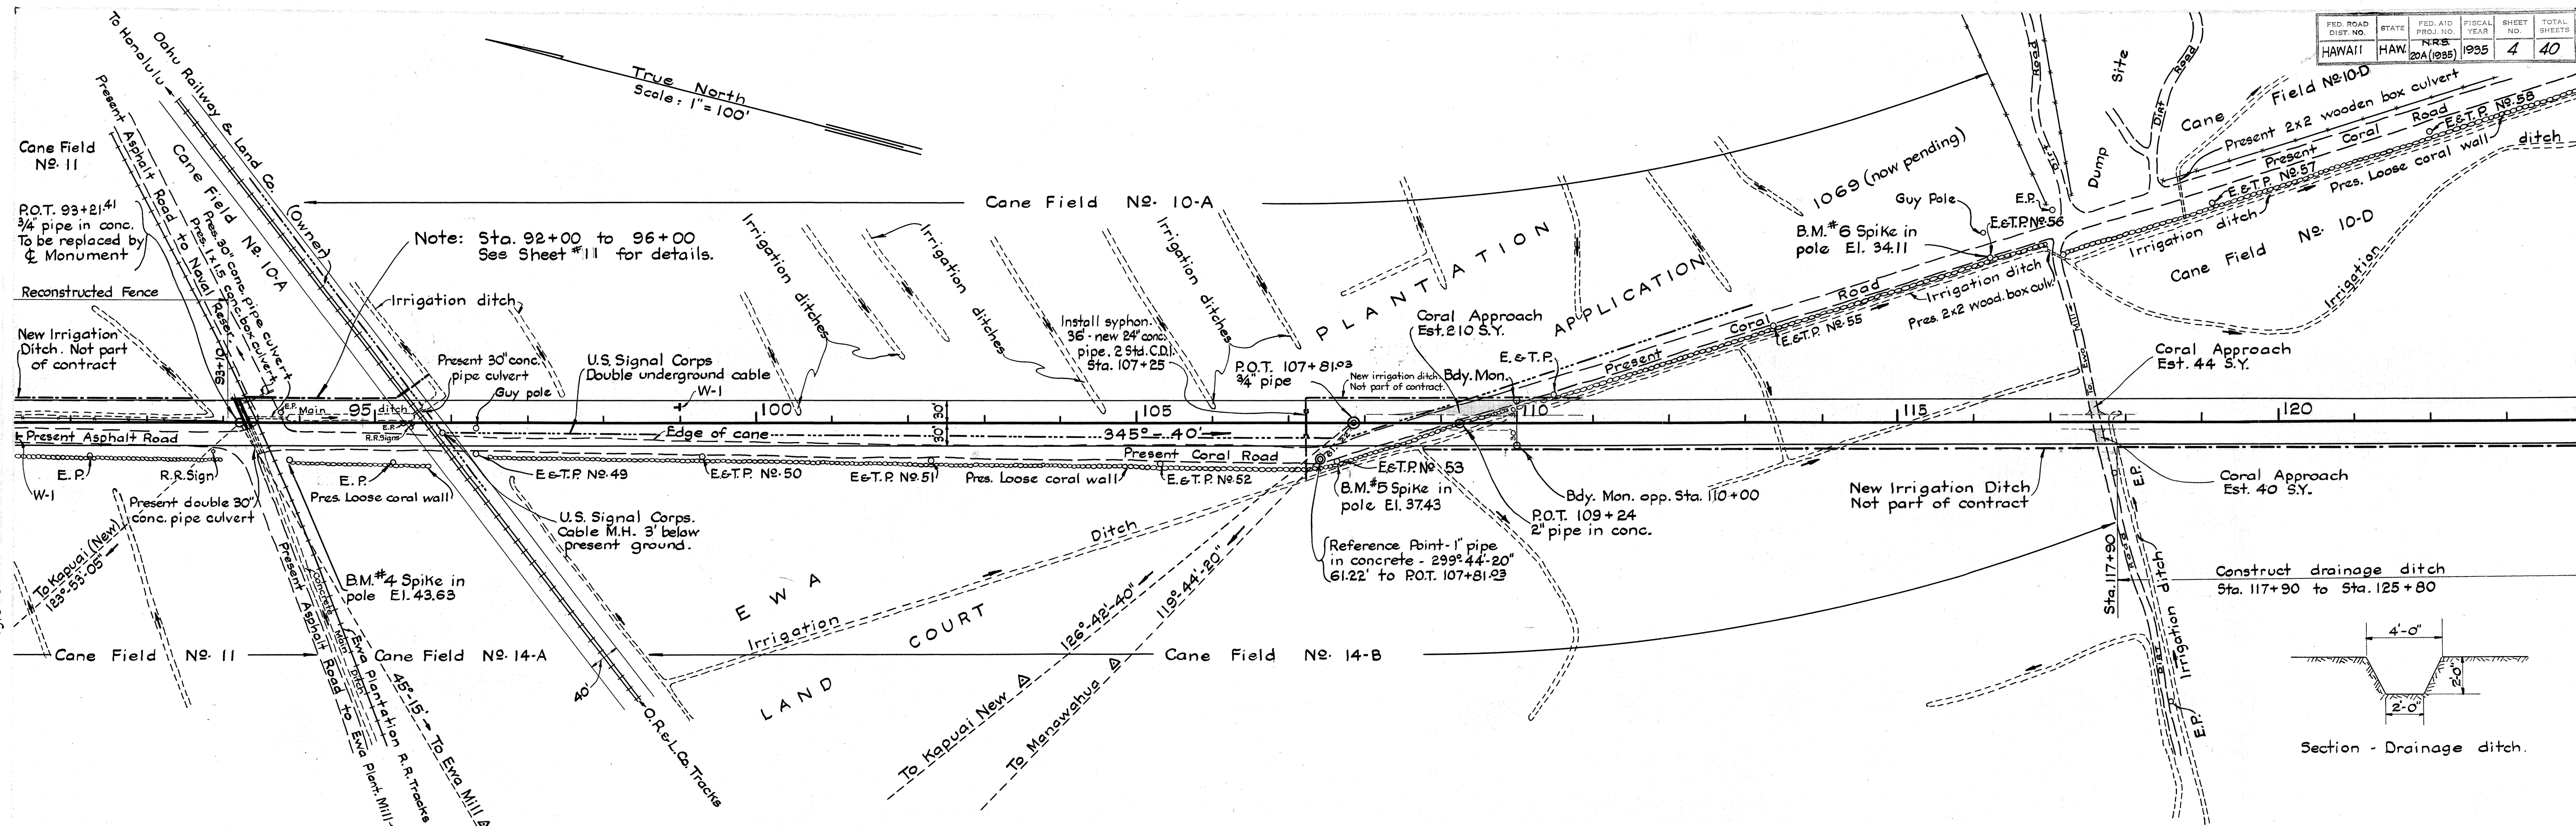


4330.4

Feb. 1935
T.Y.A. & L.H.


FED. ROAD DIST. NO.	STATE	FED. AID PROJ. NO.	FISCAL YEAR	SHEET NO.	TOTAL SHEETS
HAWAII	HAW.	20A(1935)	1935	5	40


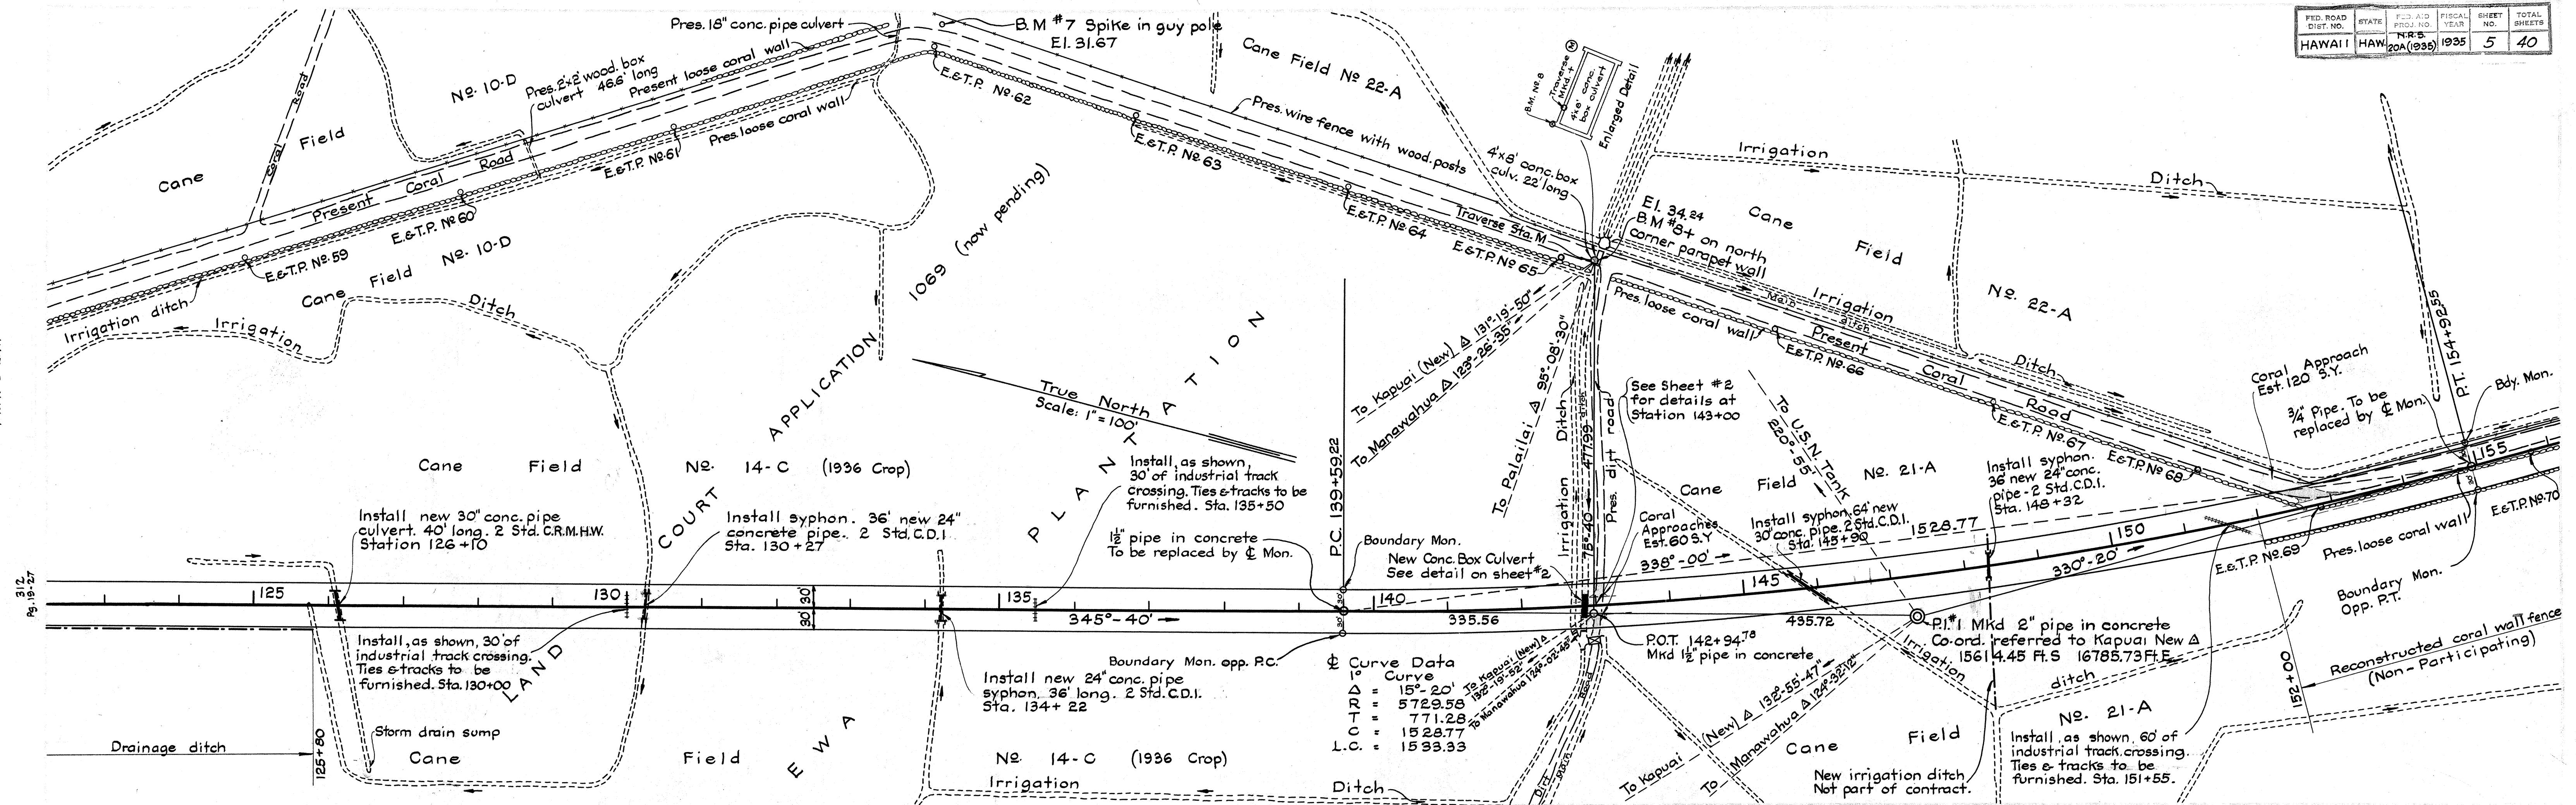


Feb. 1935
T.Y.A. & L.H.

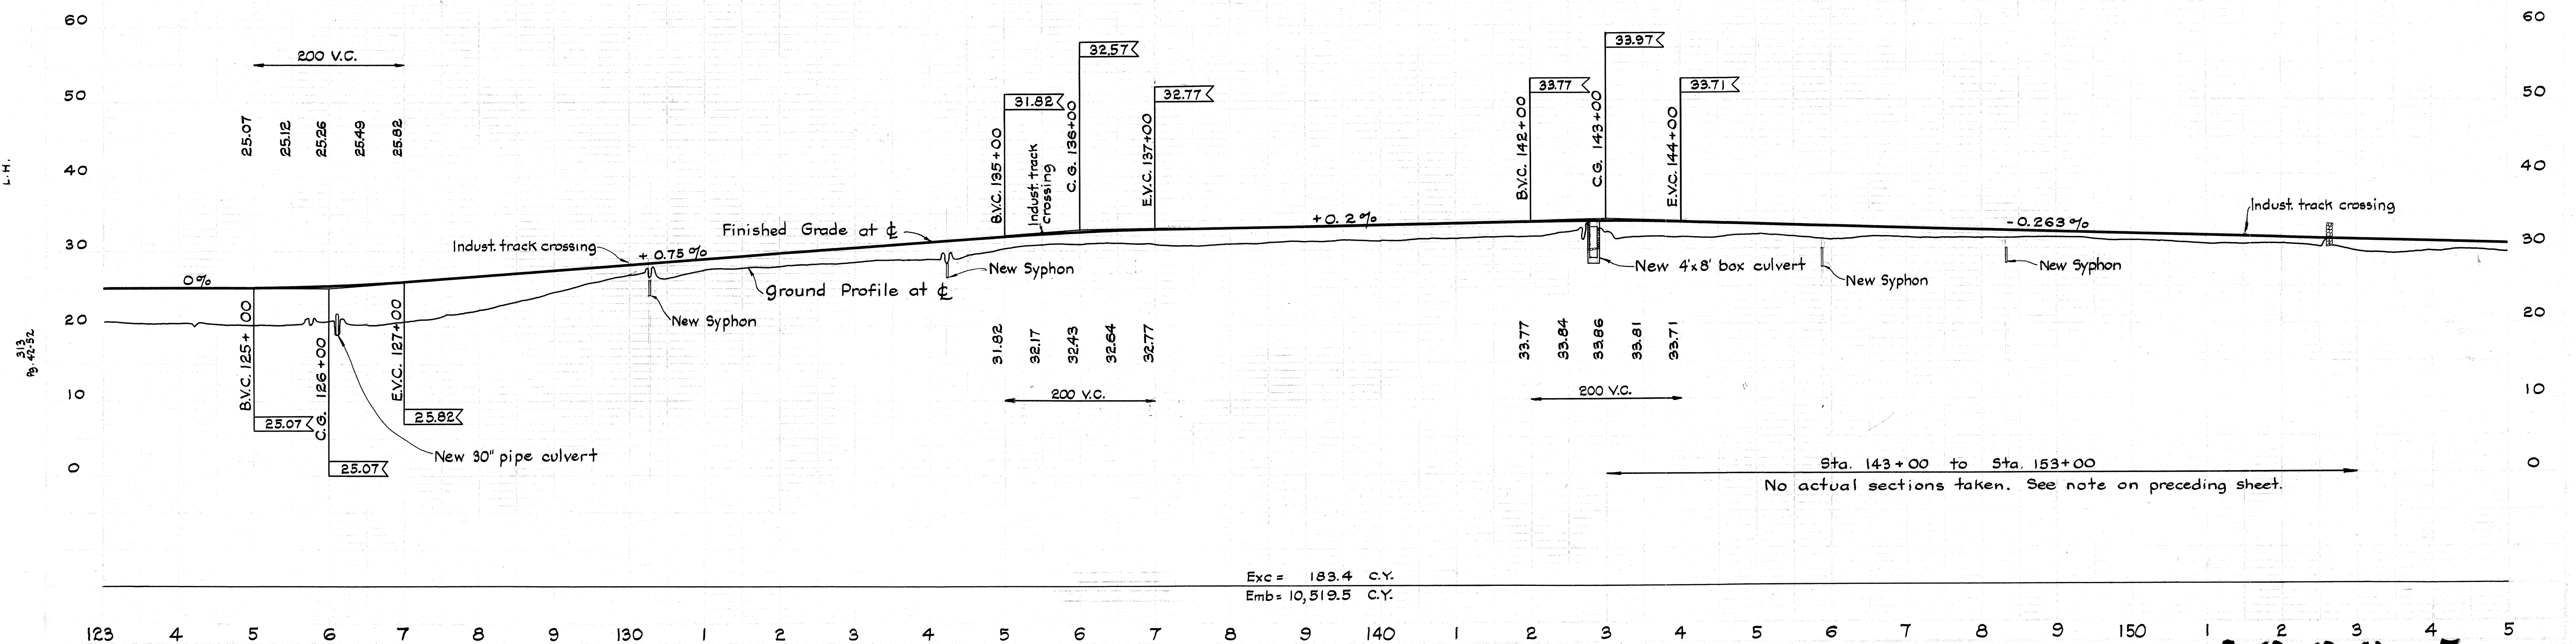

4330.5

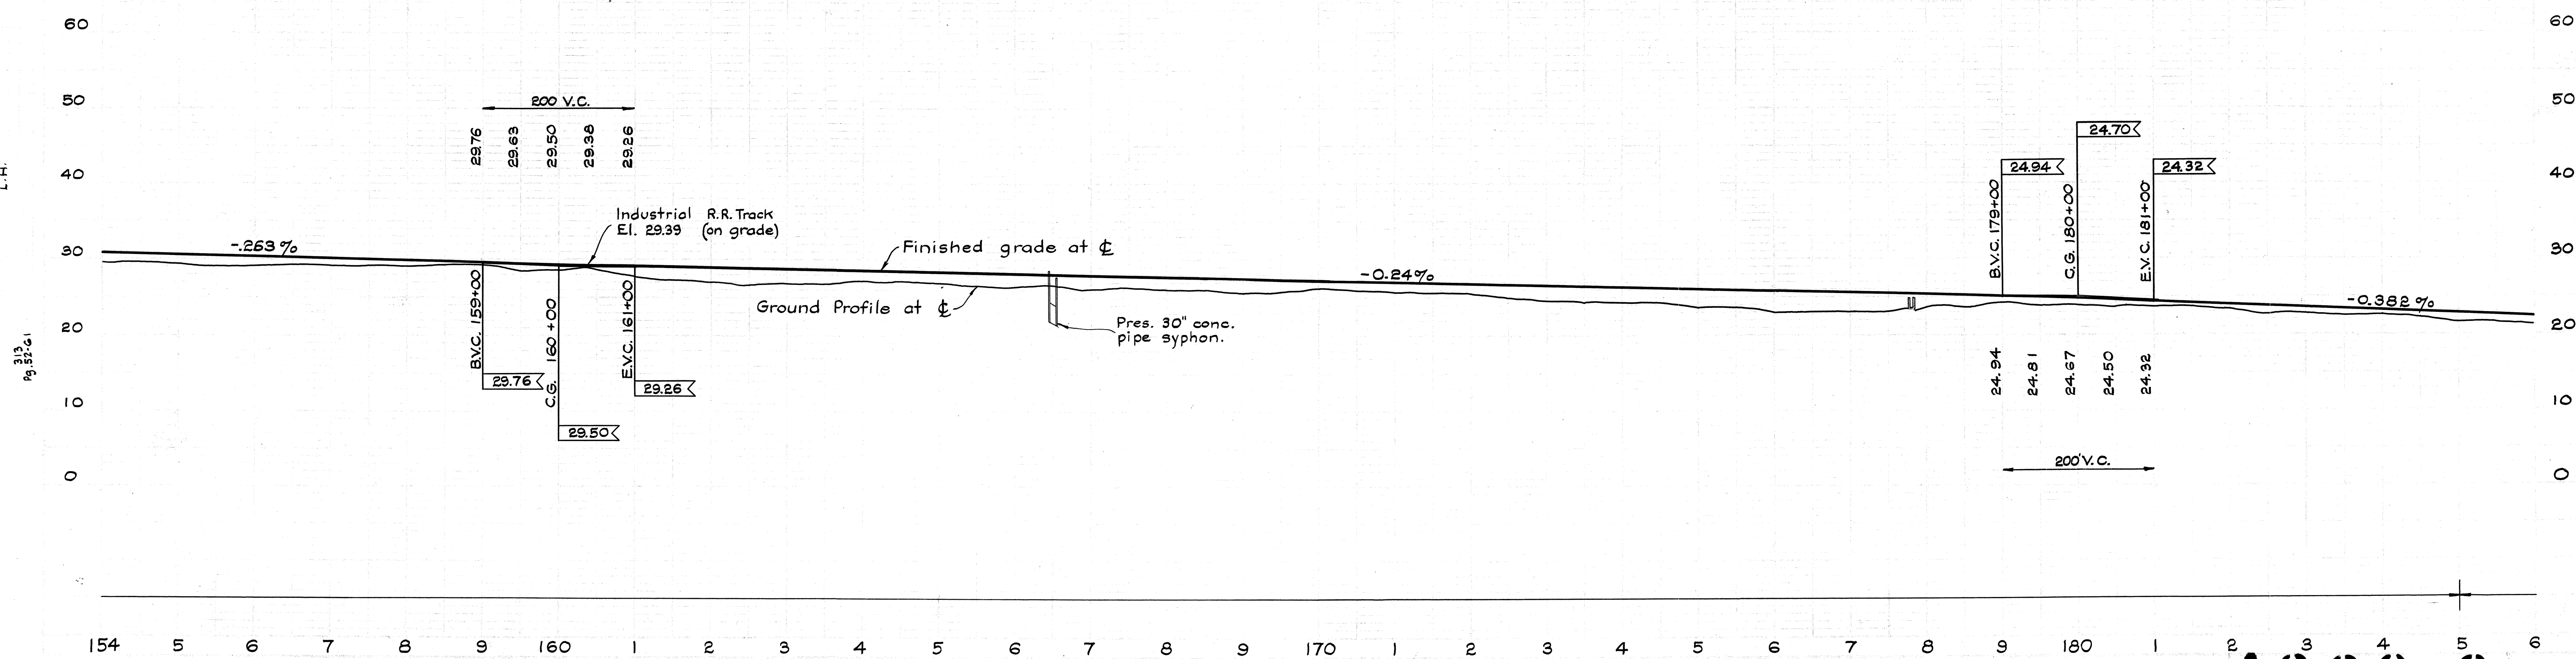

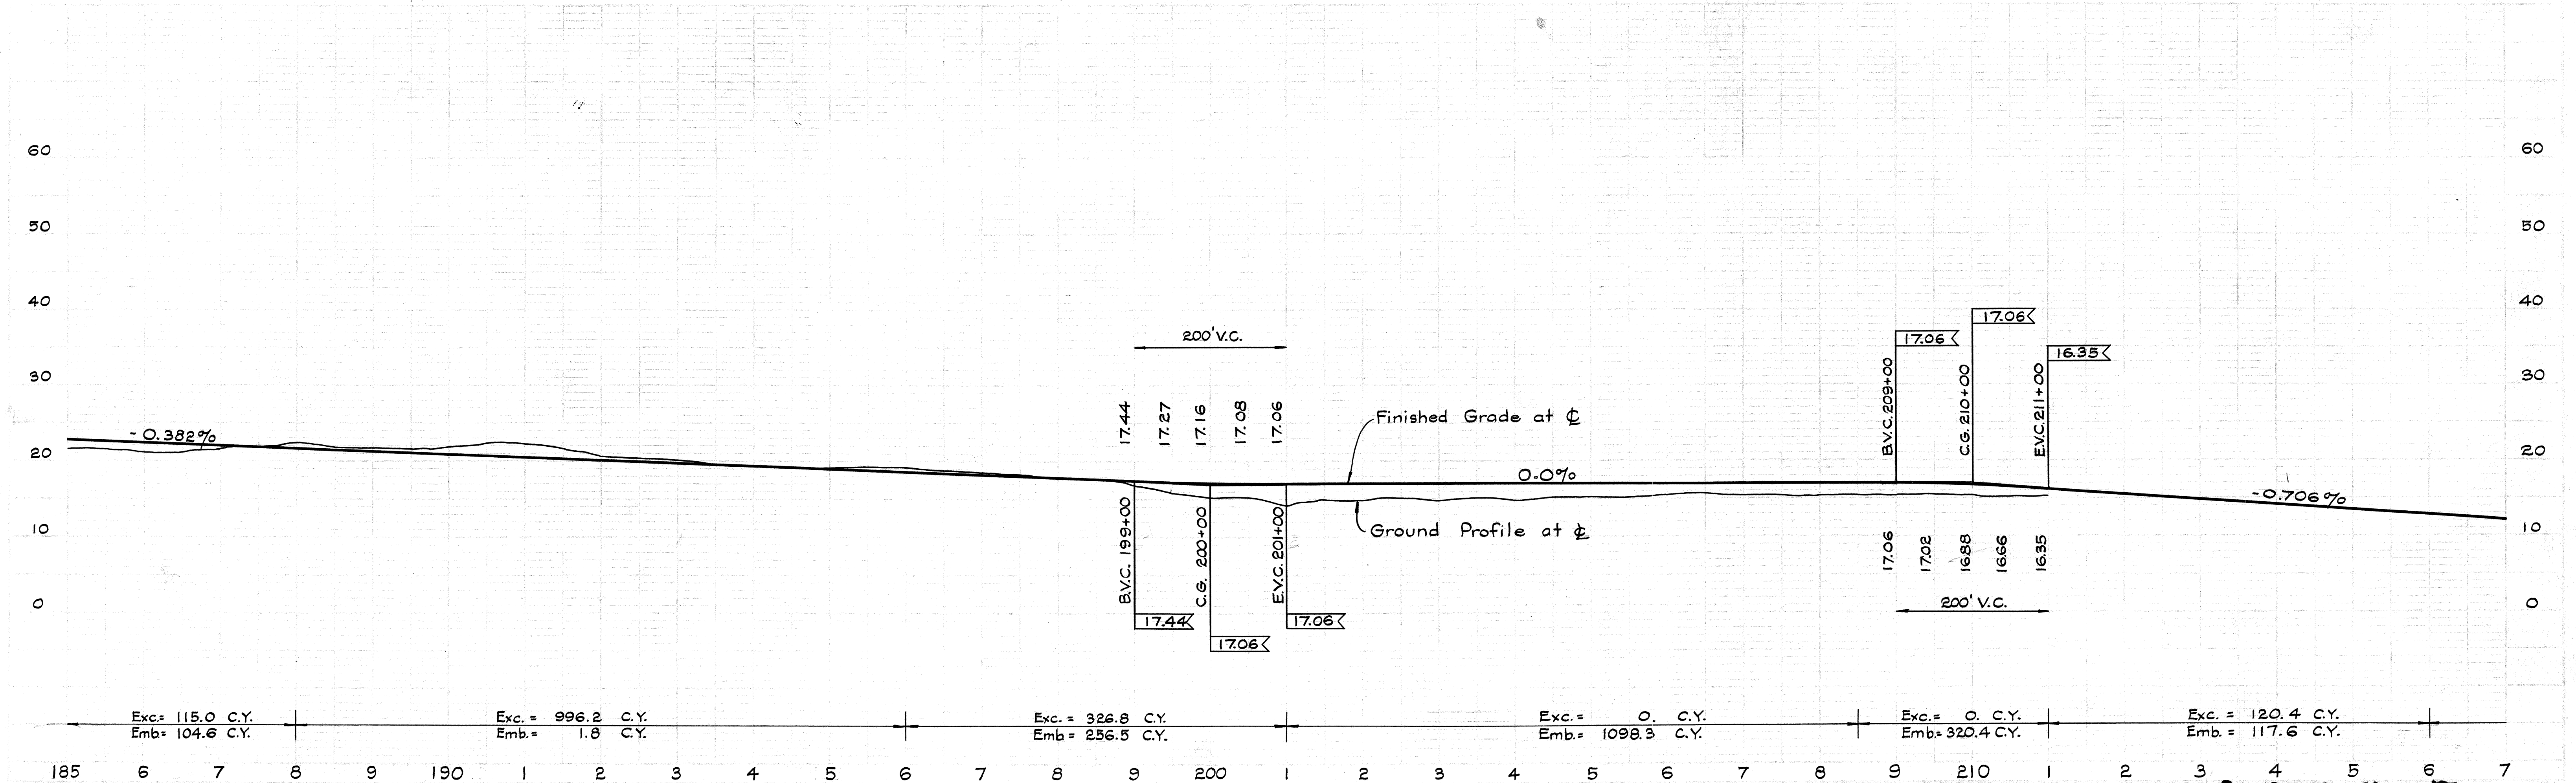
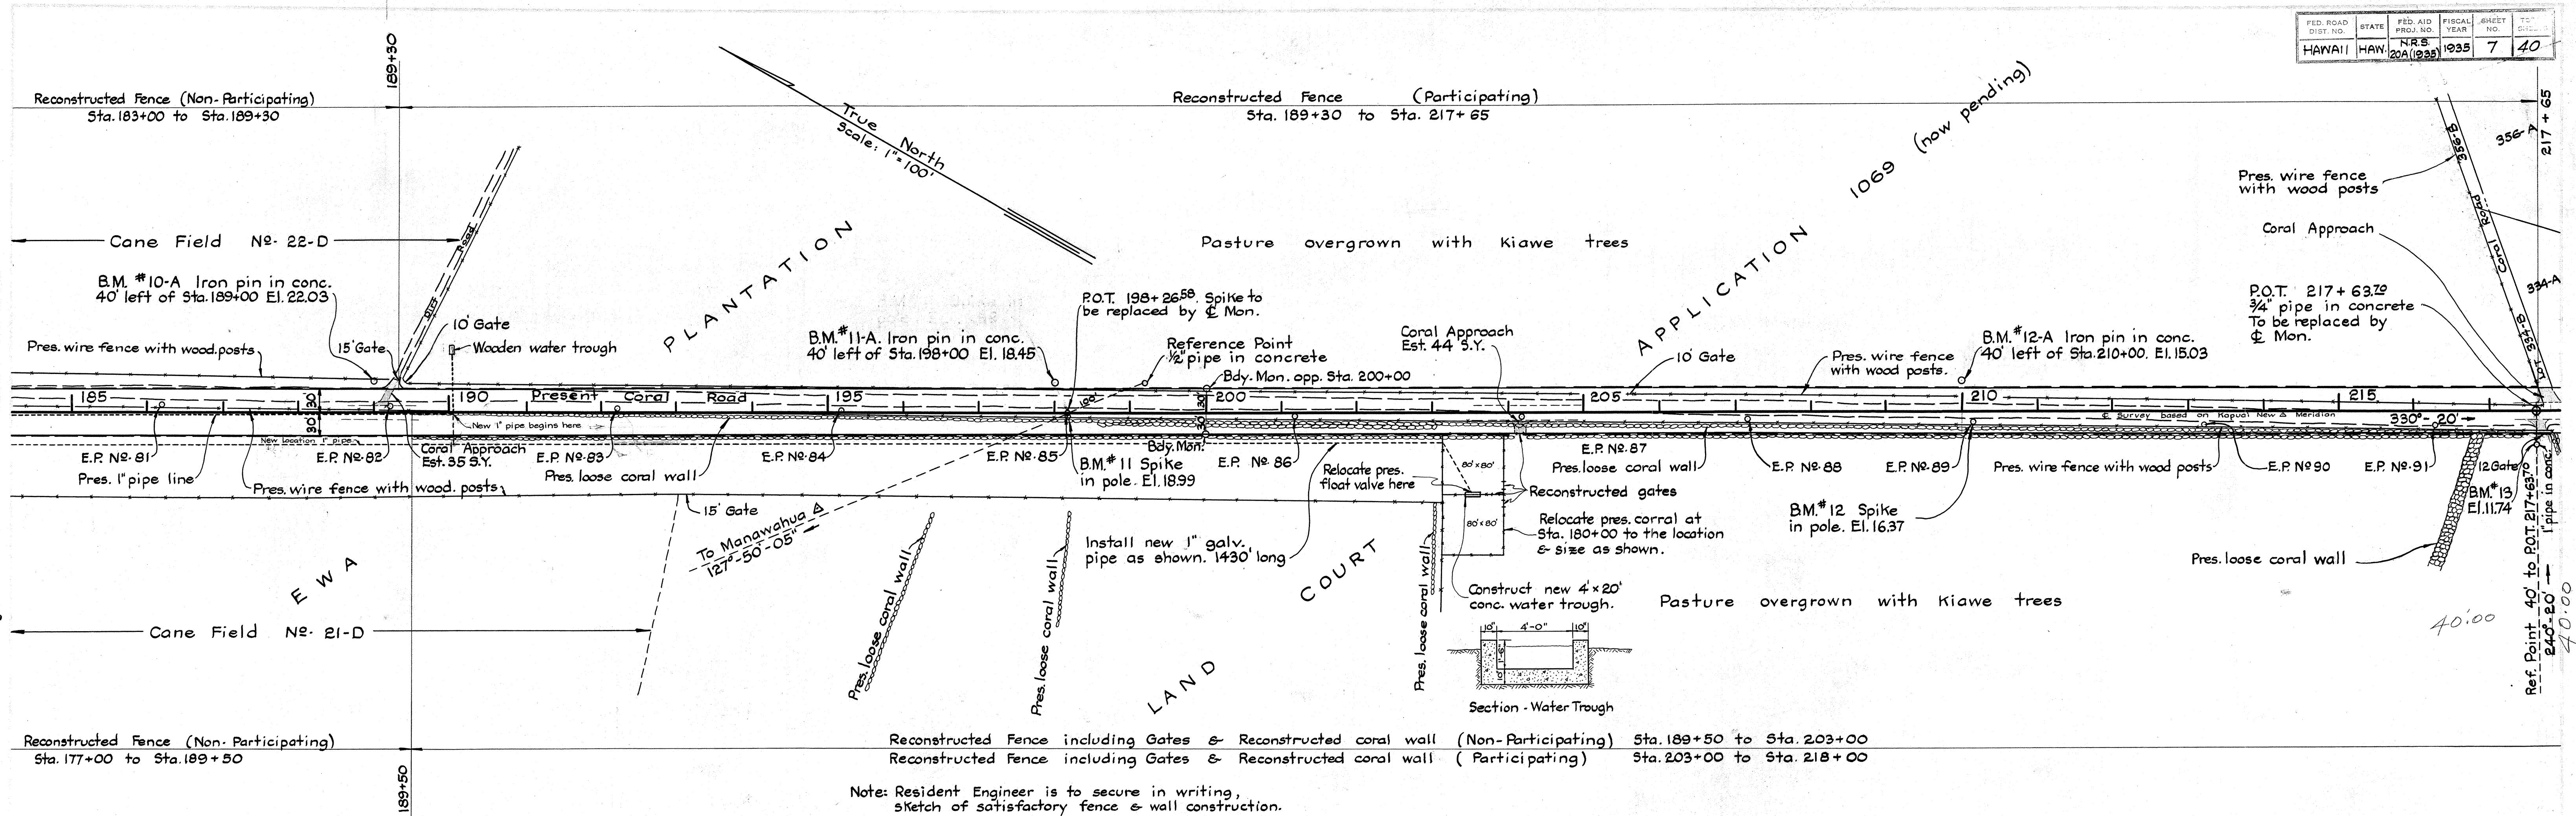


T.Y.A. & L.H.
Feb. 1935

T.Y.A. & L.H.C.
Feb. 1935

FED. ROAD DIST. NO.	STATE	FED. AID PROJ. NO.	FISCAL YEAR	SHEET NO.	TOTAL SHEETS
HAWAII	HAW.	N.R.S. 20A (1935)	1935	8	40

Note: Existing fence on left side from Sta. 242+4.5 to end of project is to be removed. All wires are to be removed & neatly rolled; posts & gates are to be neatly stacked at point selected by the Resident Engineer.

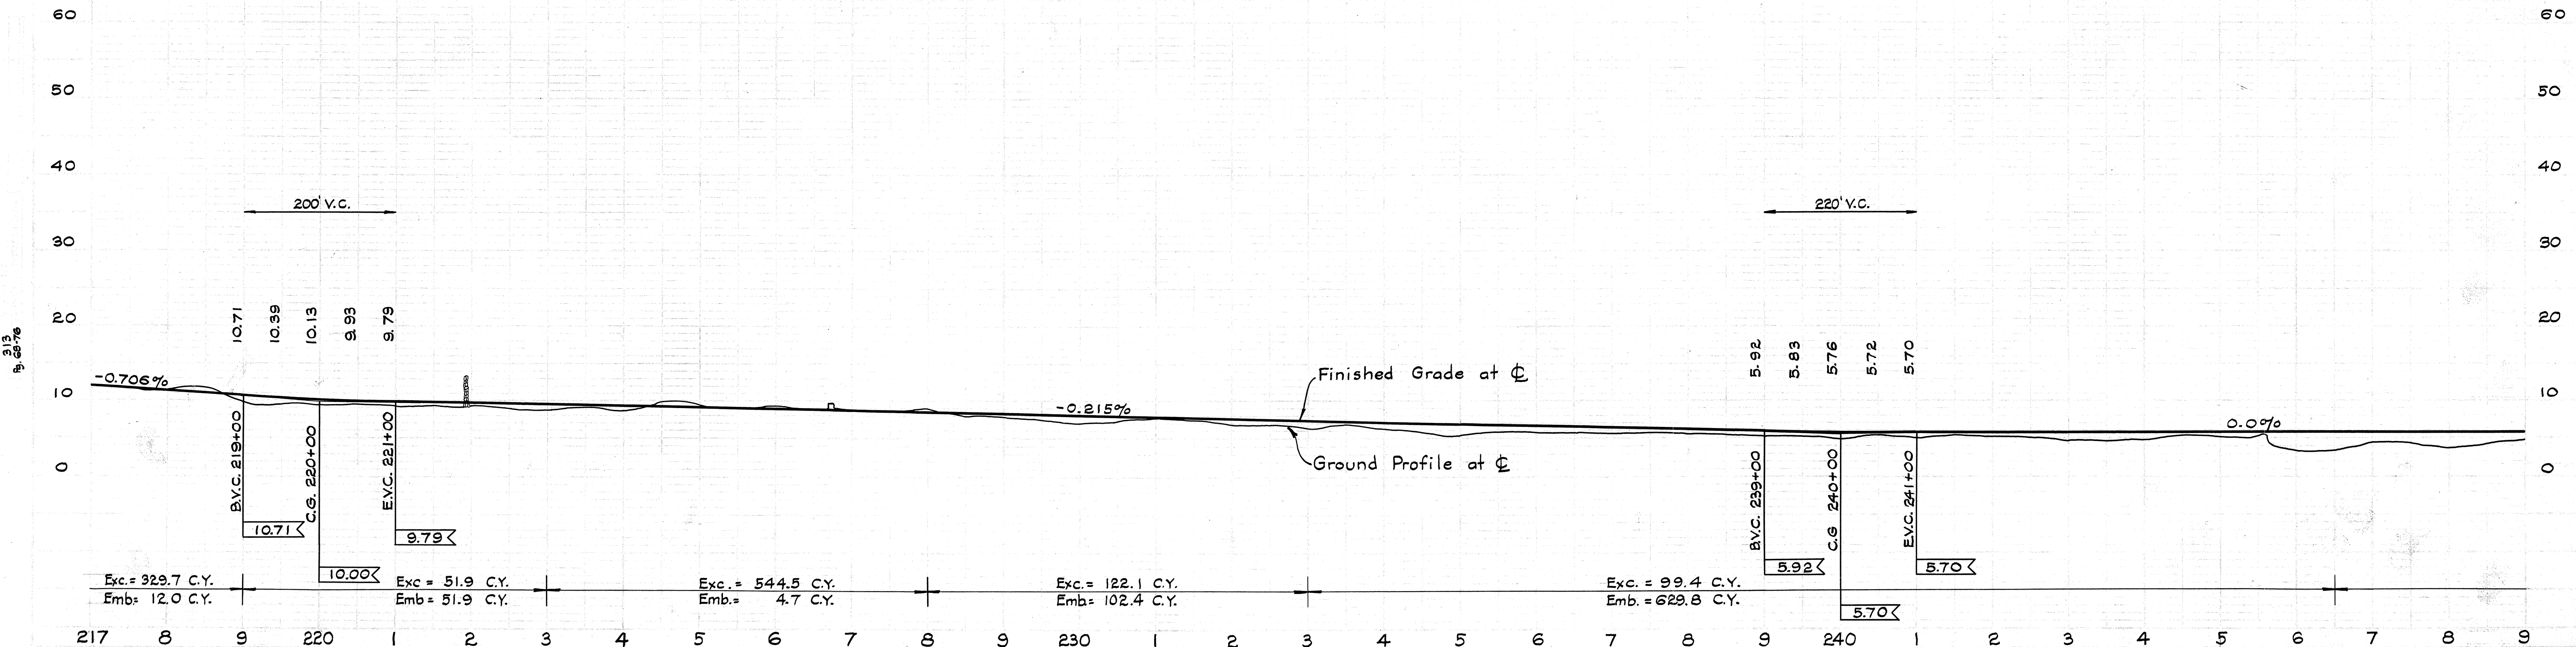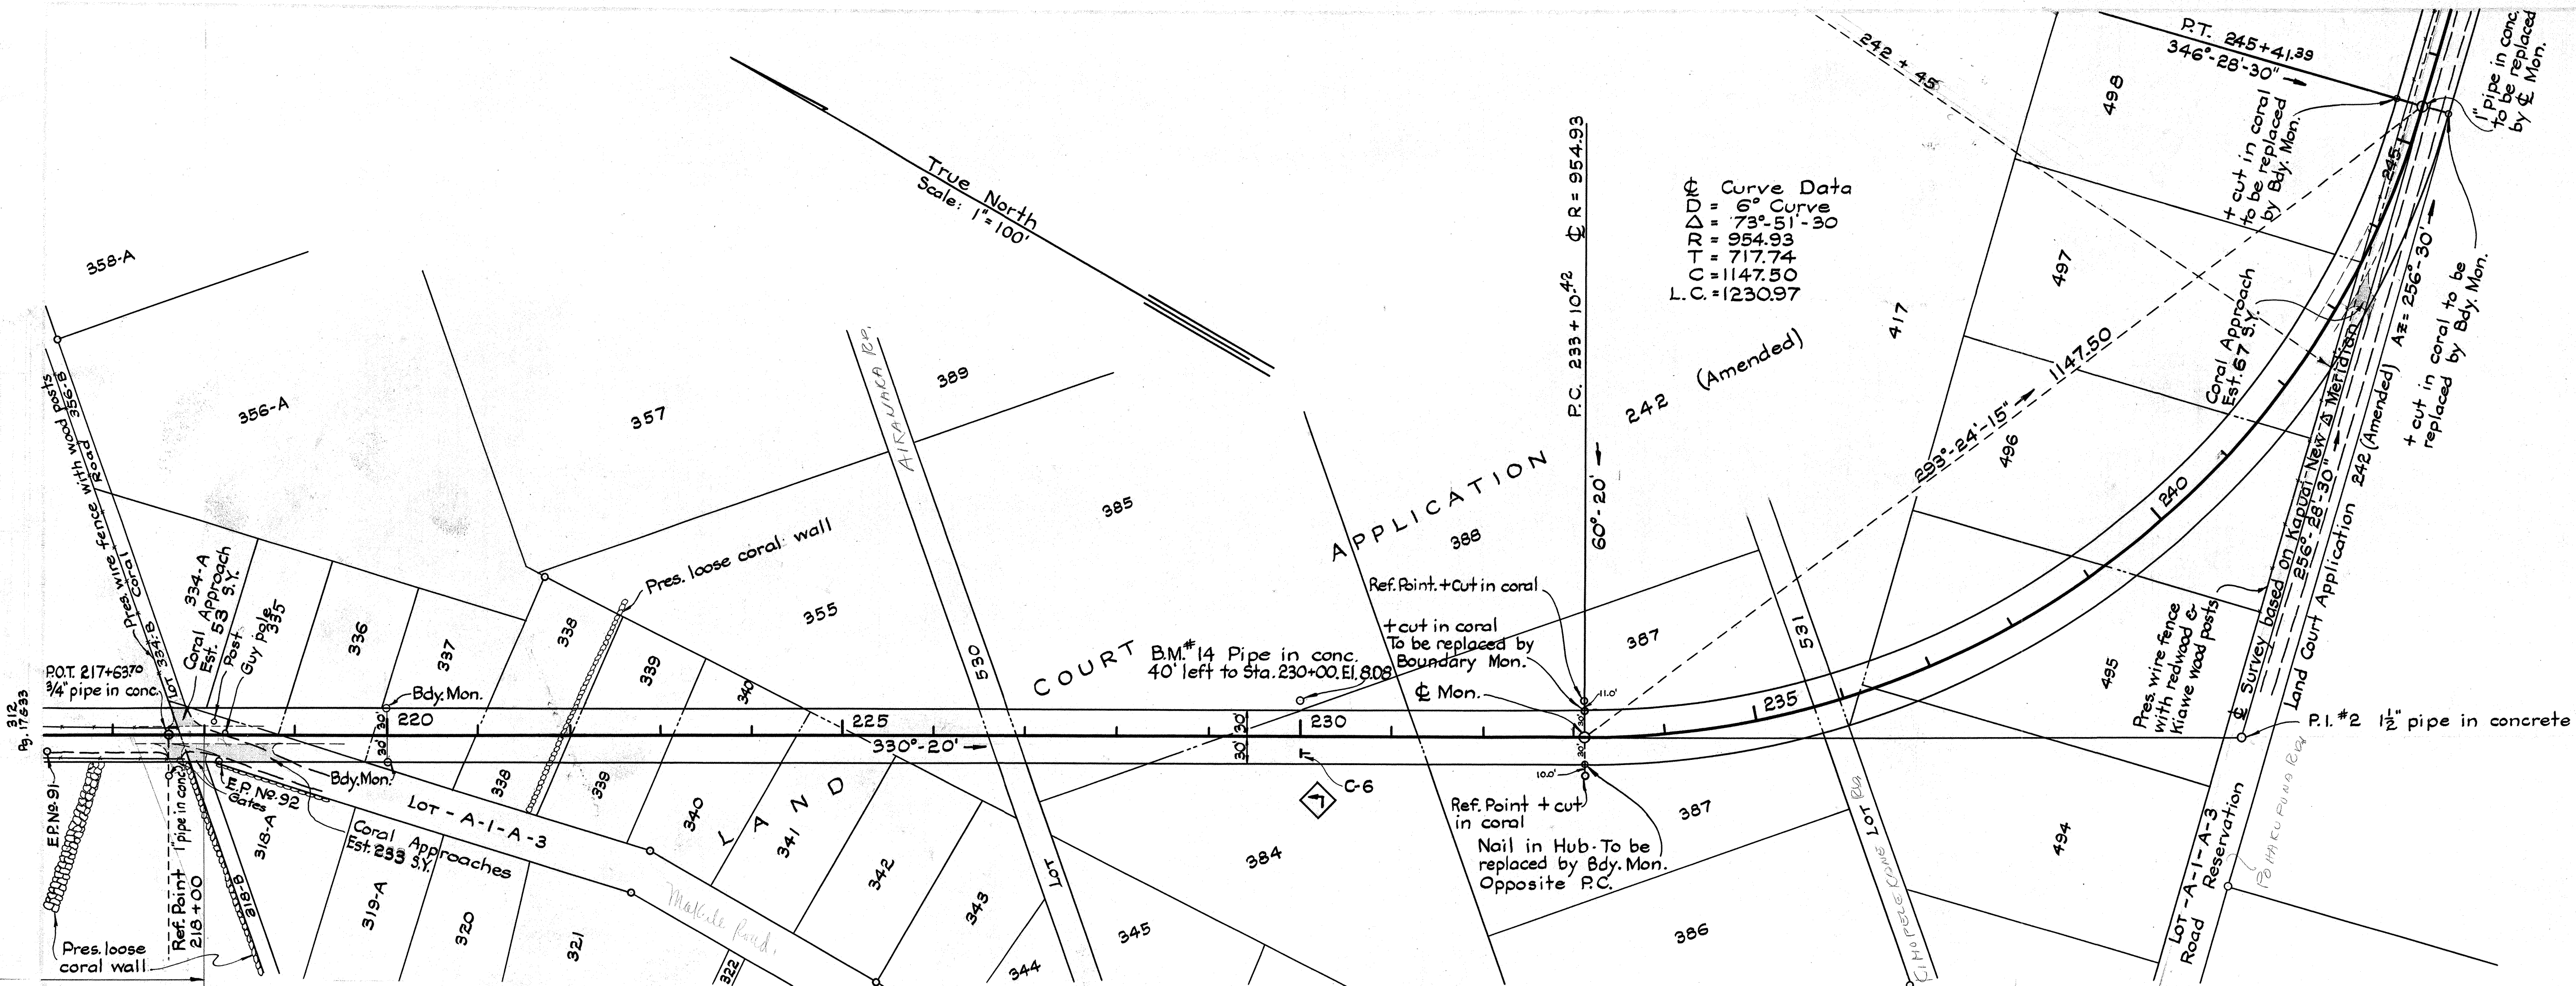

4330.8



Feb 1935
T.Y.A. & L.H.

3/2-35
Feb 35-39

Feb 1935
H.H.C. & H.H.C.
L.H.

3/2-35
Feb 35-39

FED. ROAD DIST. NO.	STATE	FED. AID PROJ. NO.	FISCAL YEAR	SHEET NO.	TOTAL SHEETS
HAWAII	HAW.	NR 20A (1935)	1935	9	40



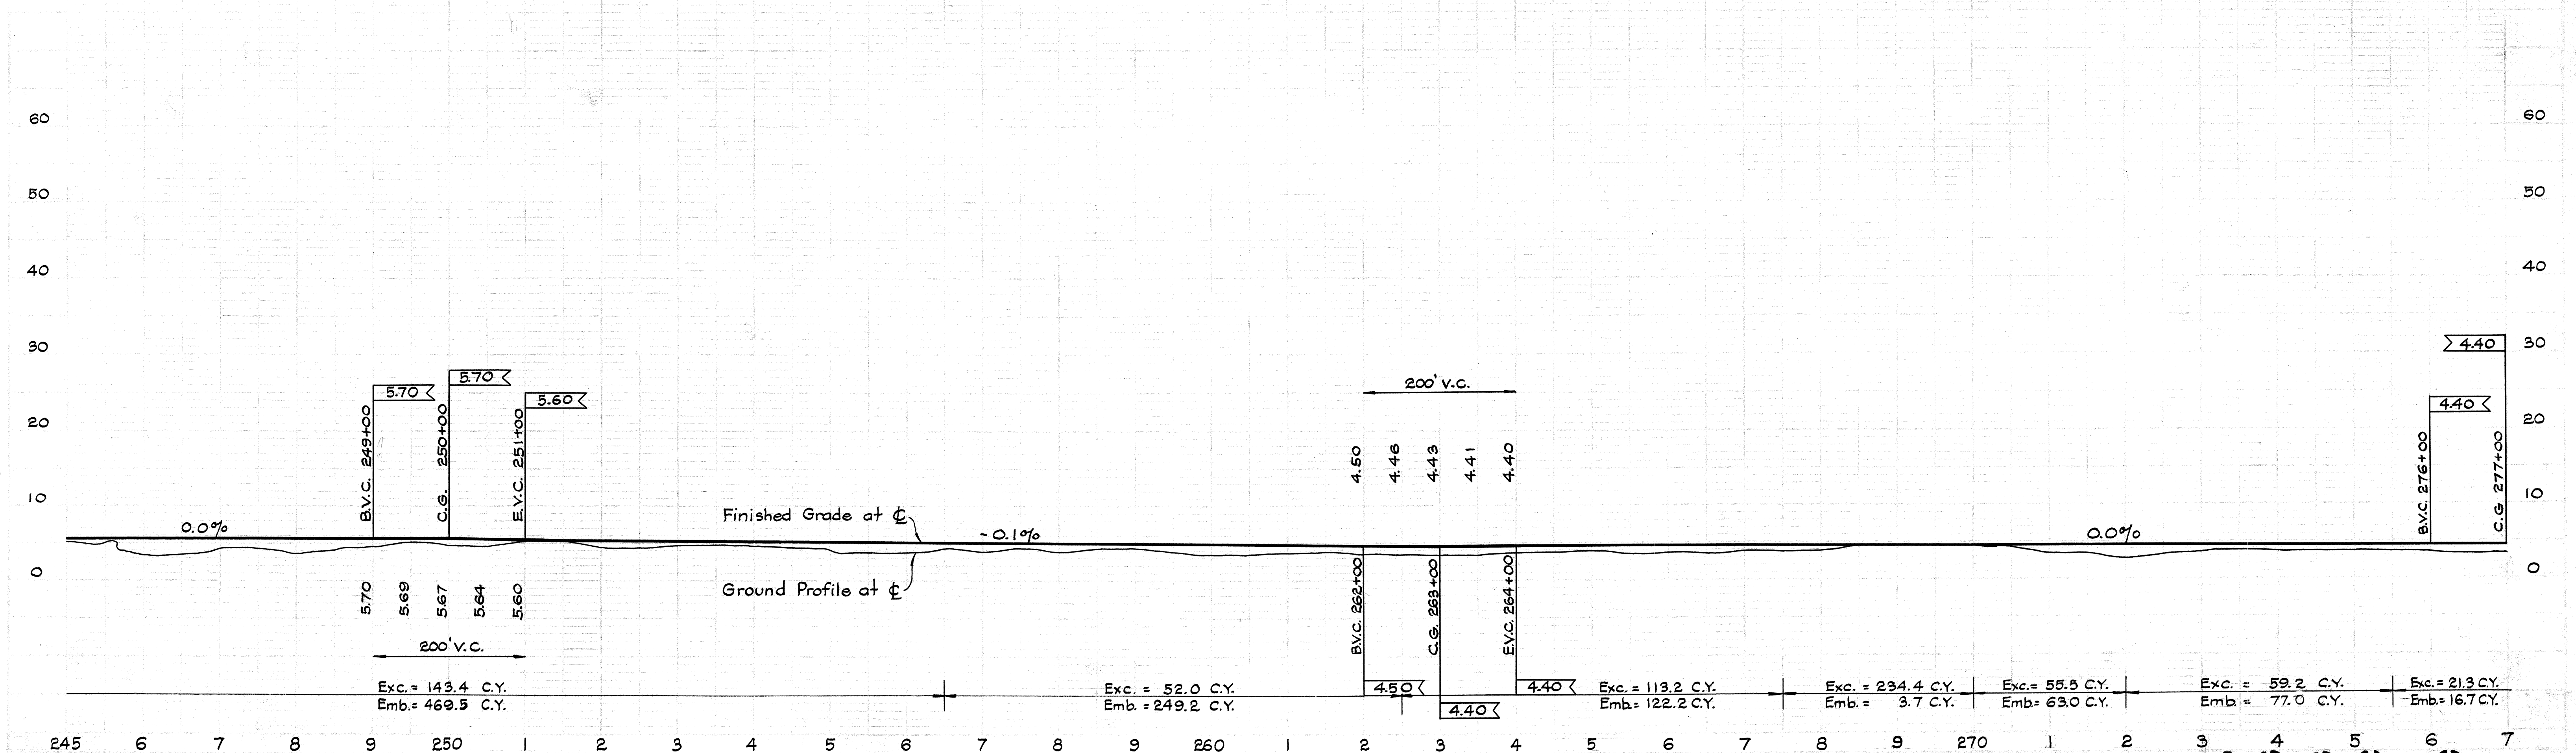
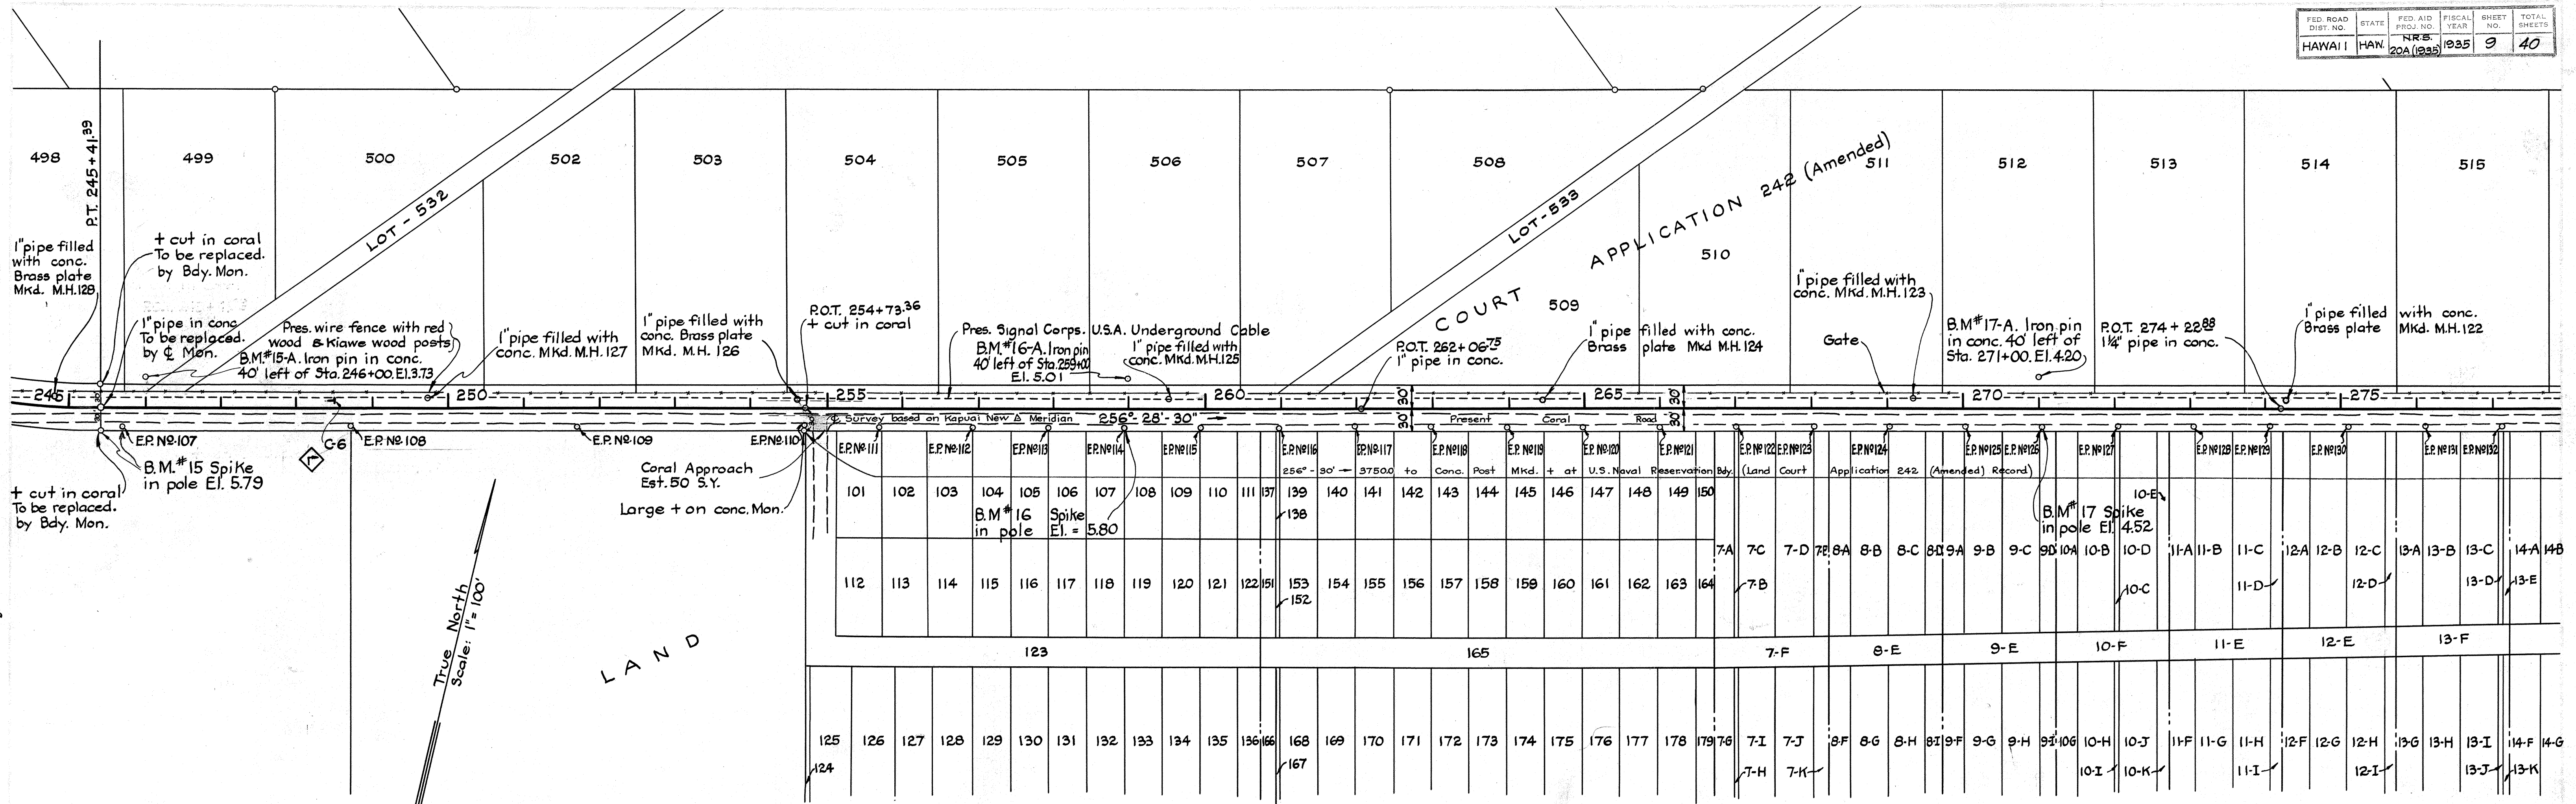


4330.9

T.Y.A. & L.H. Feb. 1935

L.H. & H.H.C. Feb. 1935

FED. ROAD DIST. NO.	STATE	FED. AID PROJ. NO.	FISCAL YEAR	SHEET NO.	TOTAL SHEETS
HAWAII	HAW.	N.R.S. 20A (1935)	1935	10	40

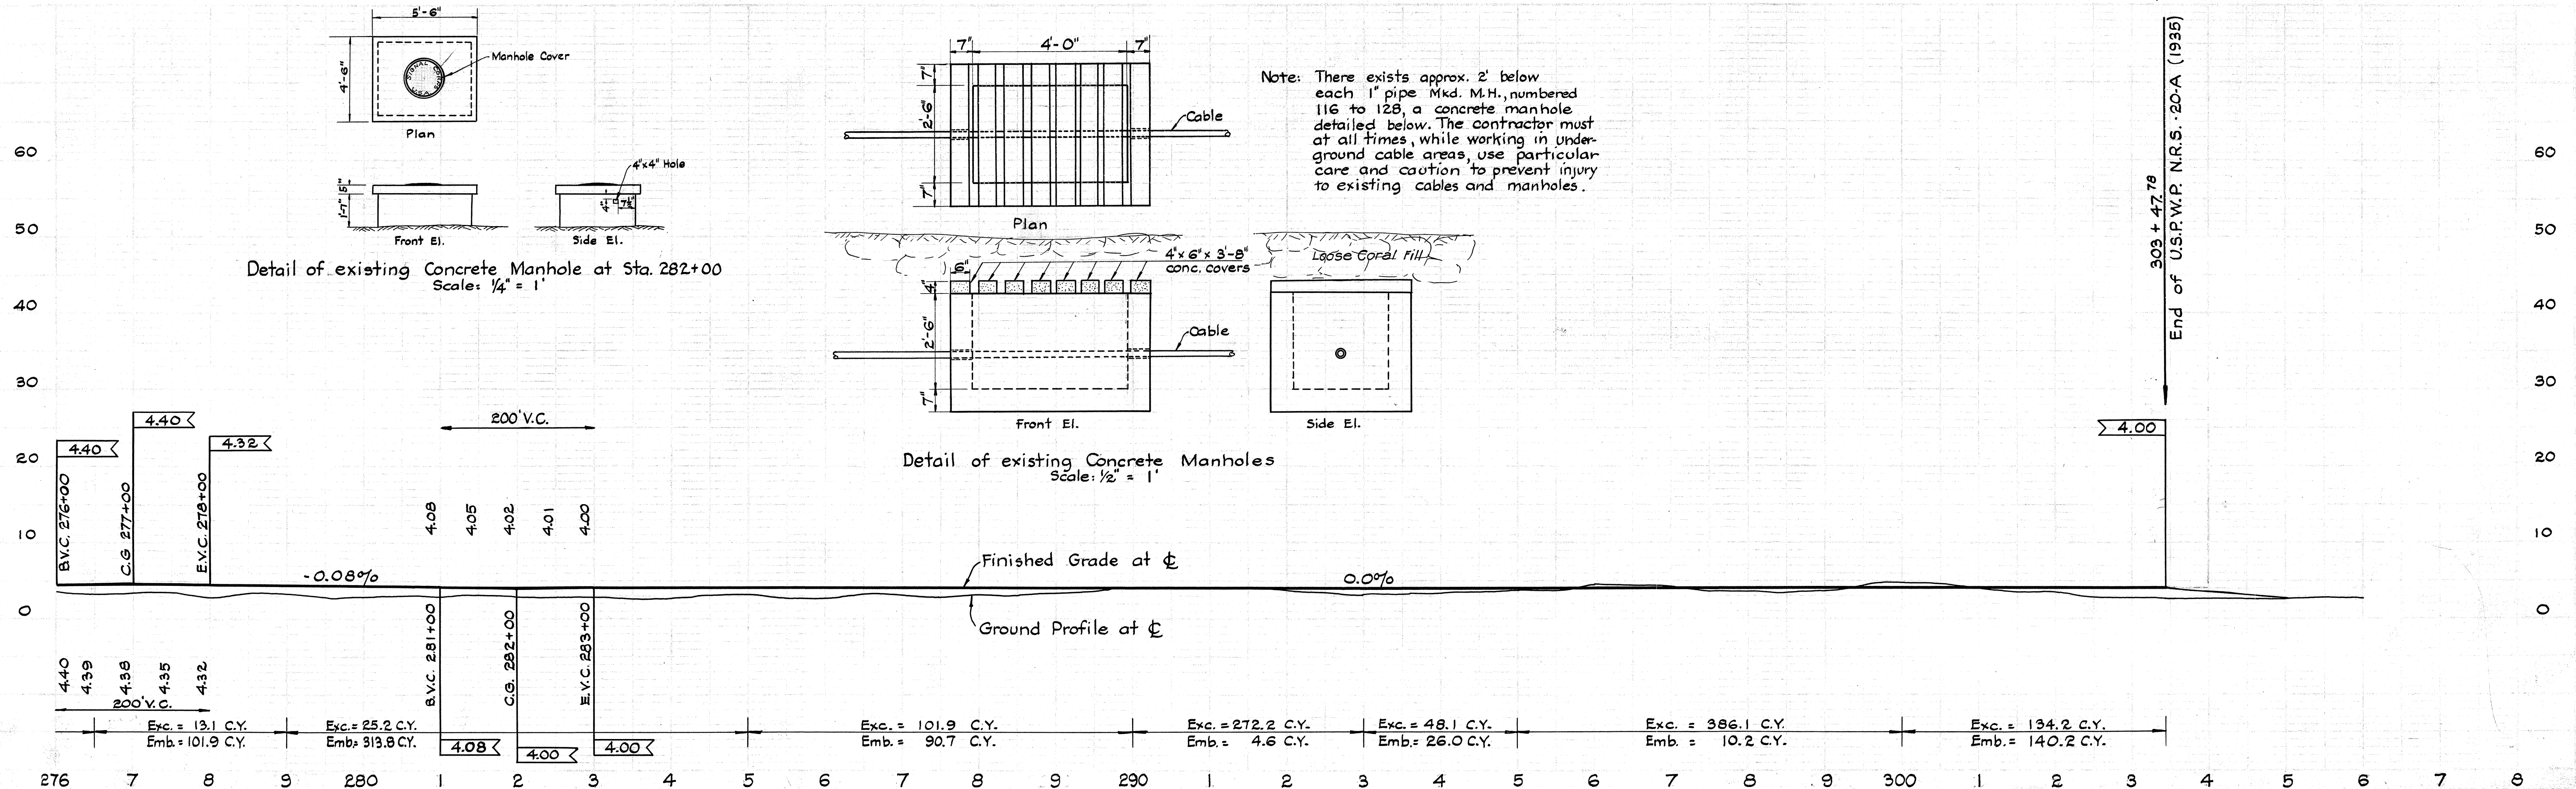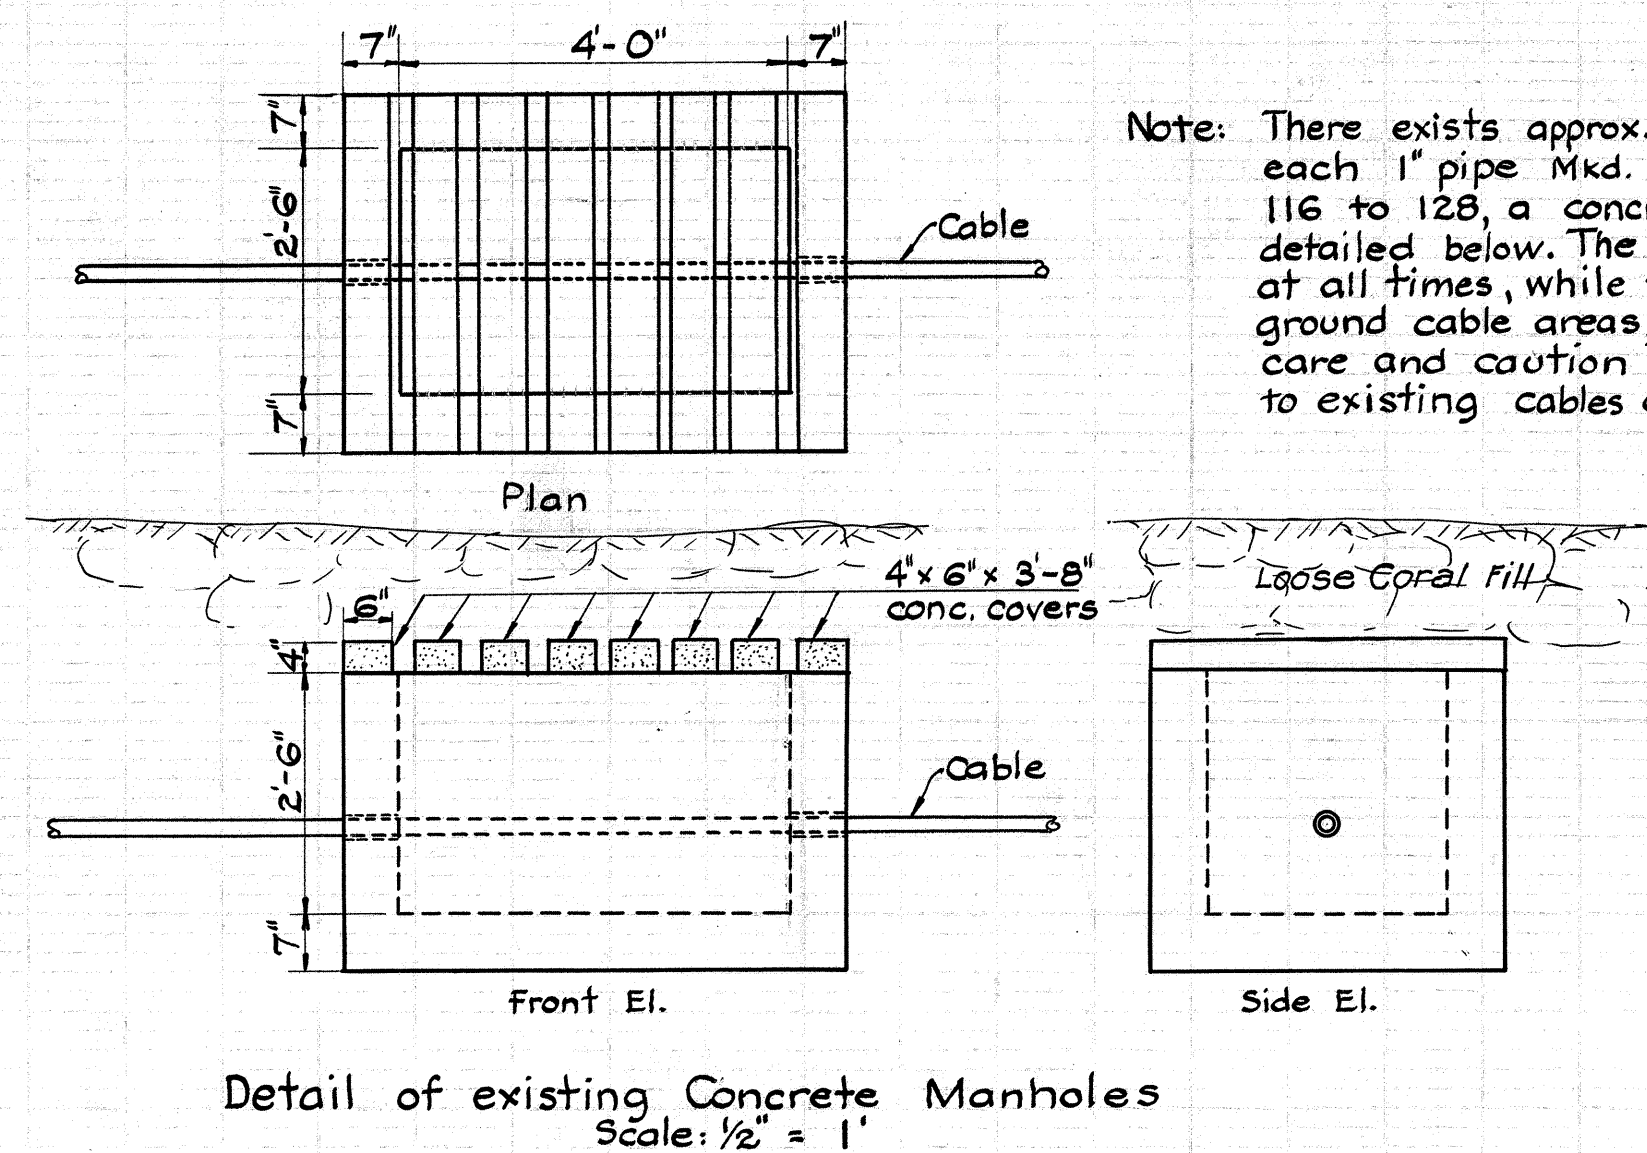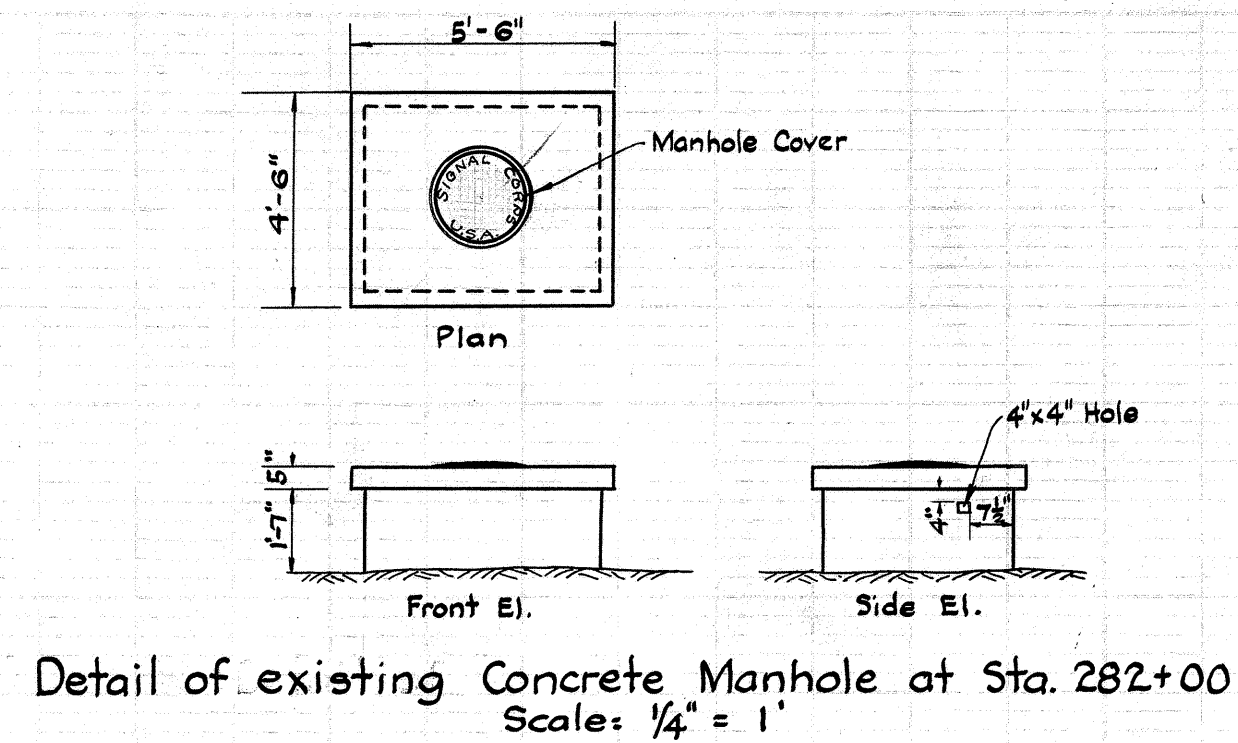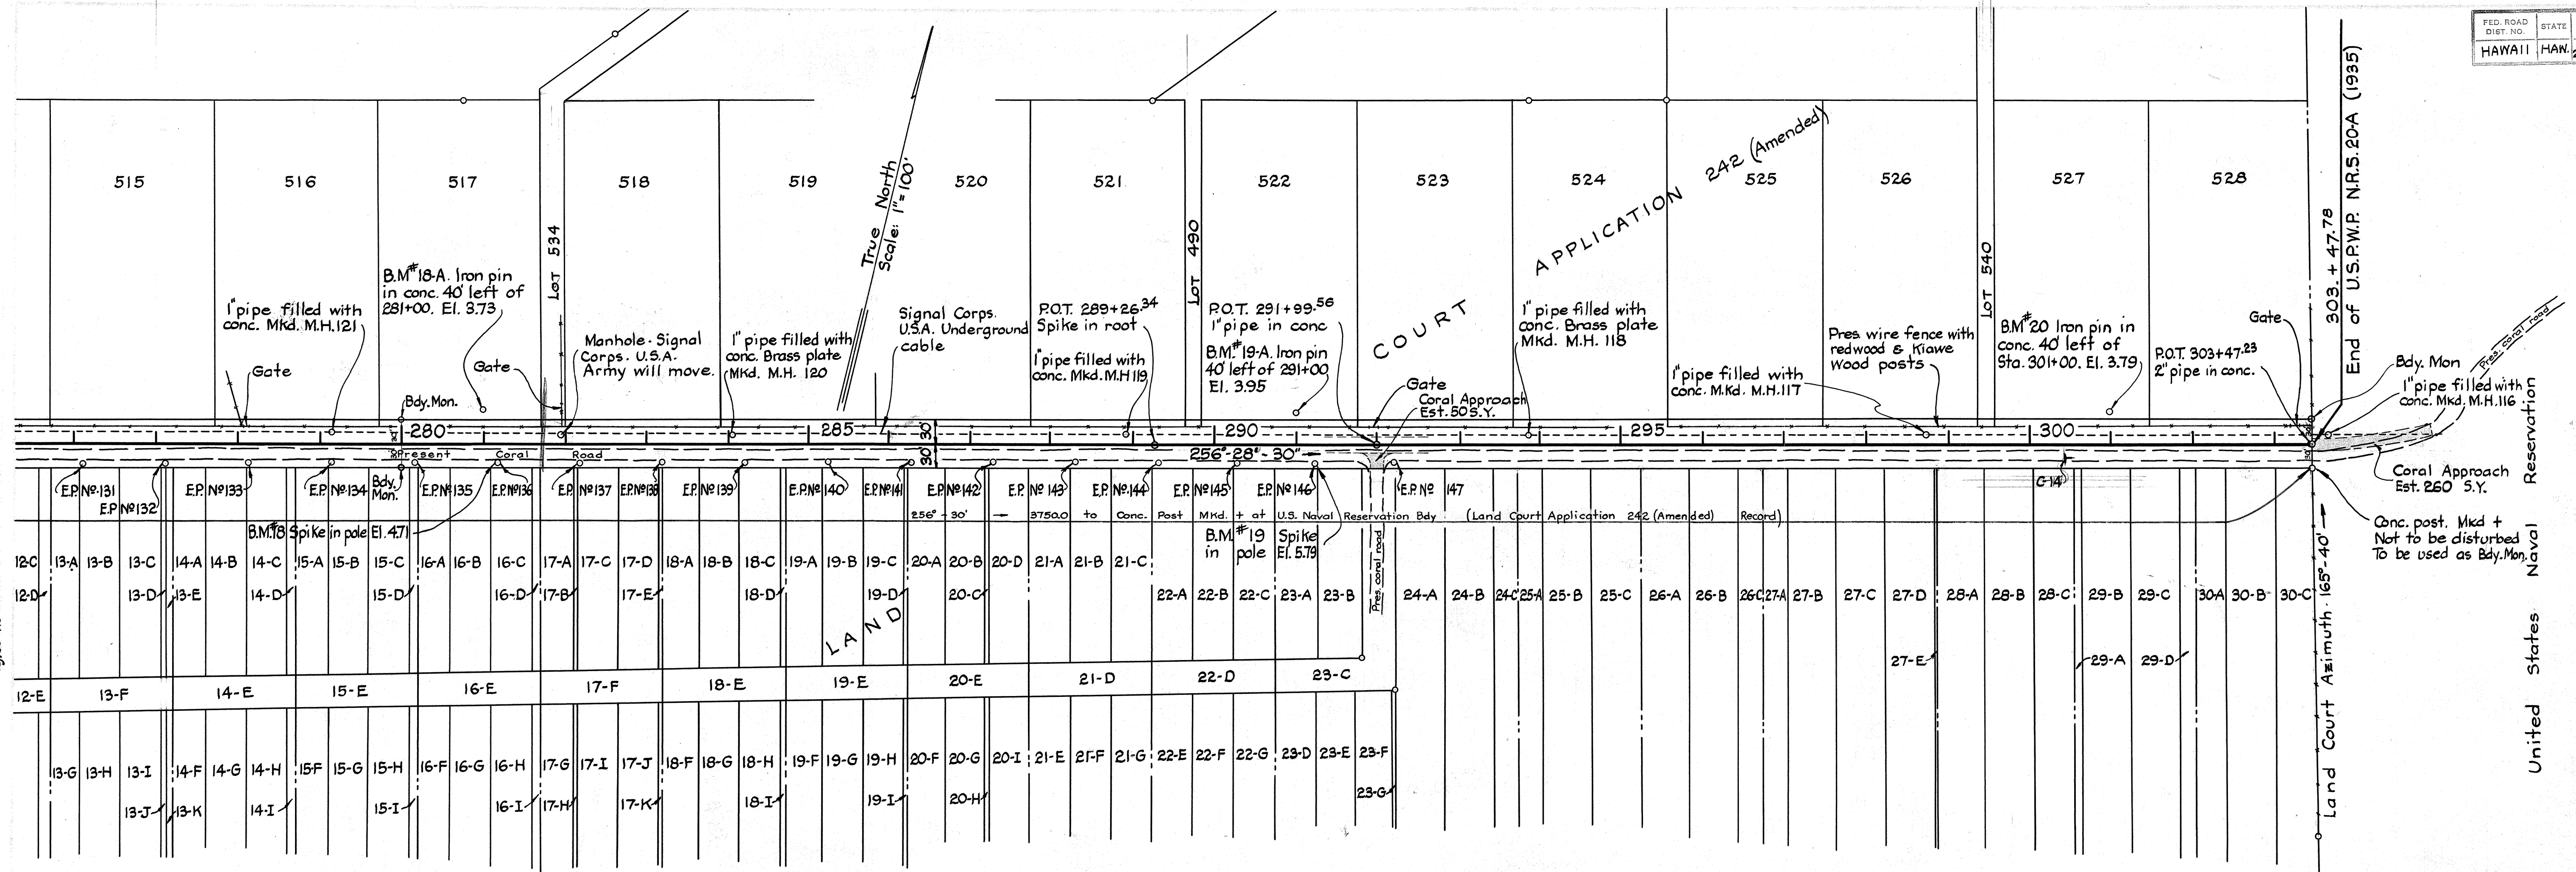

4330.10