

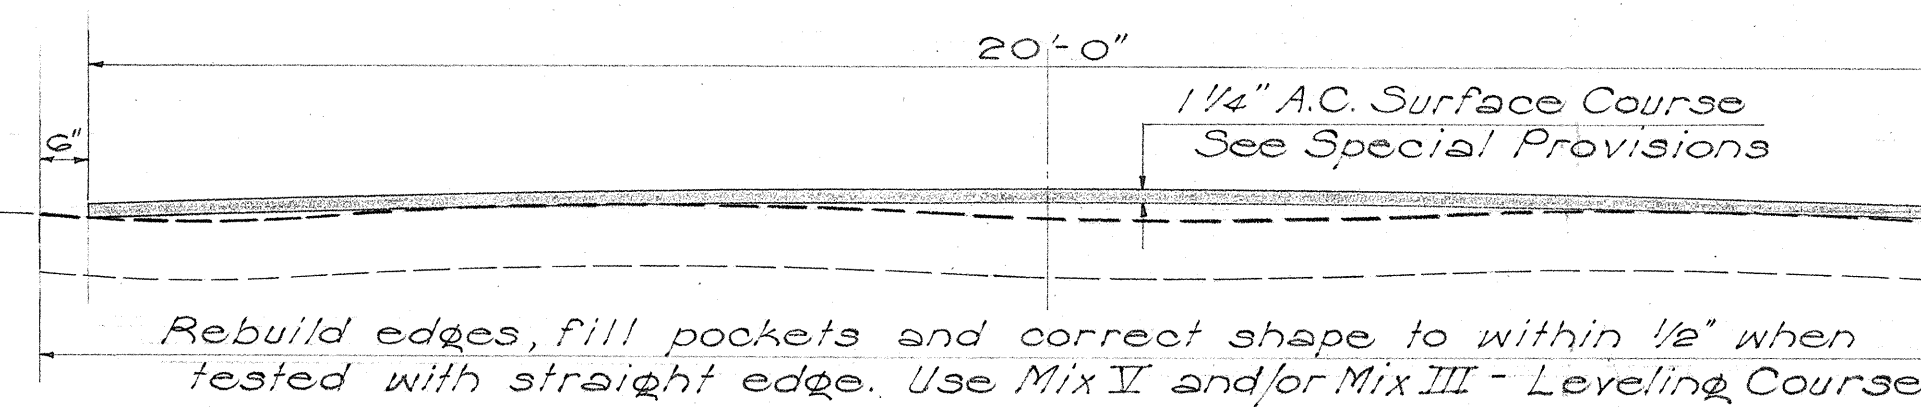


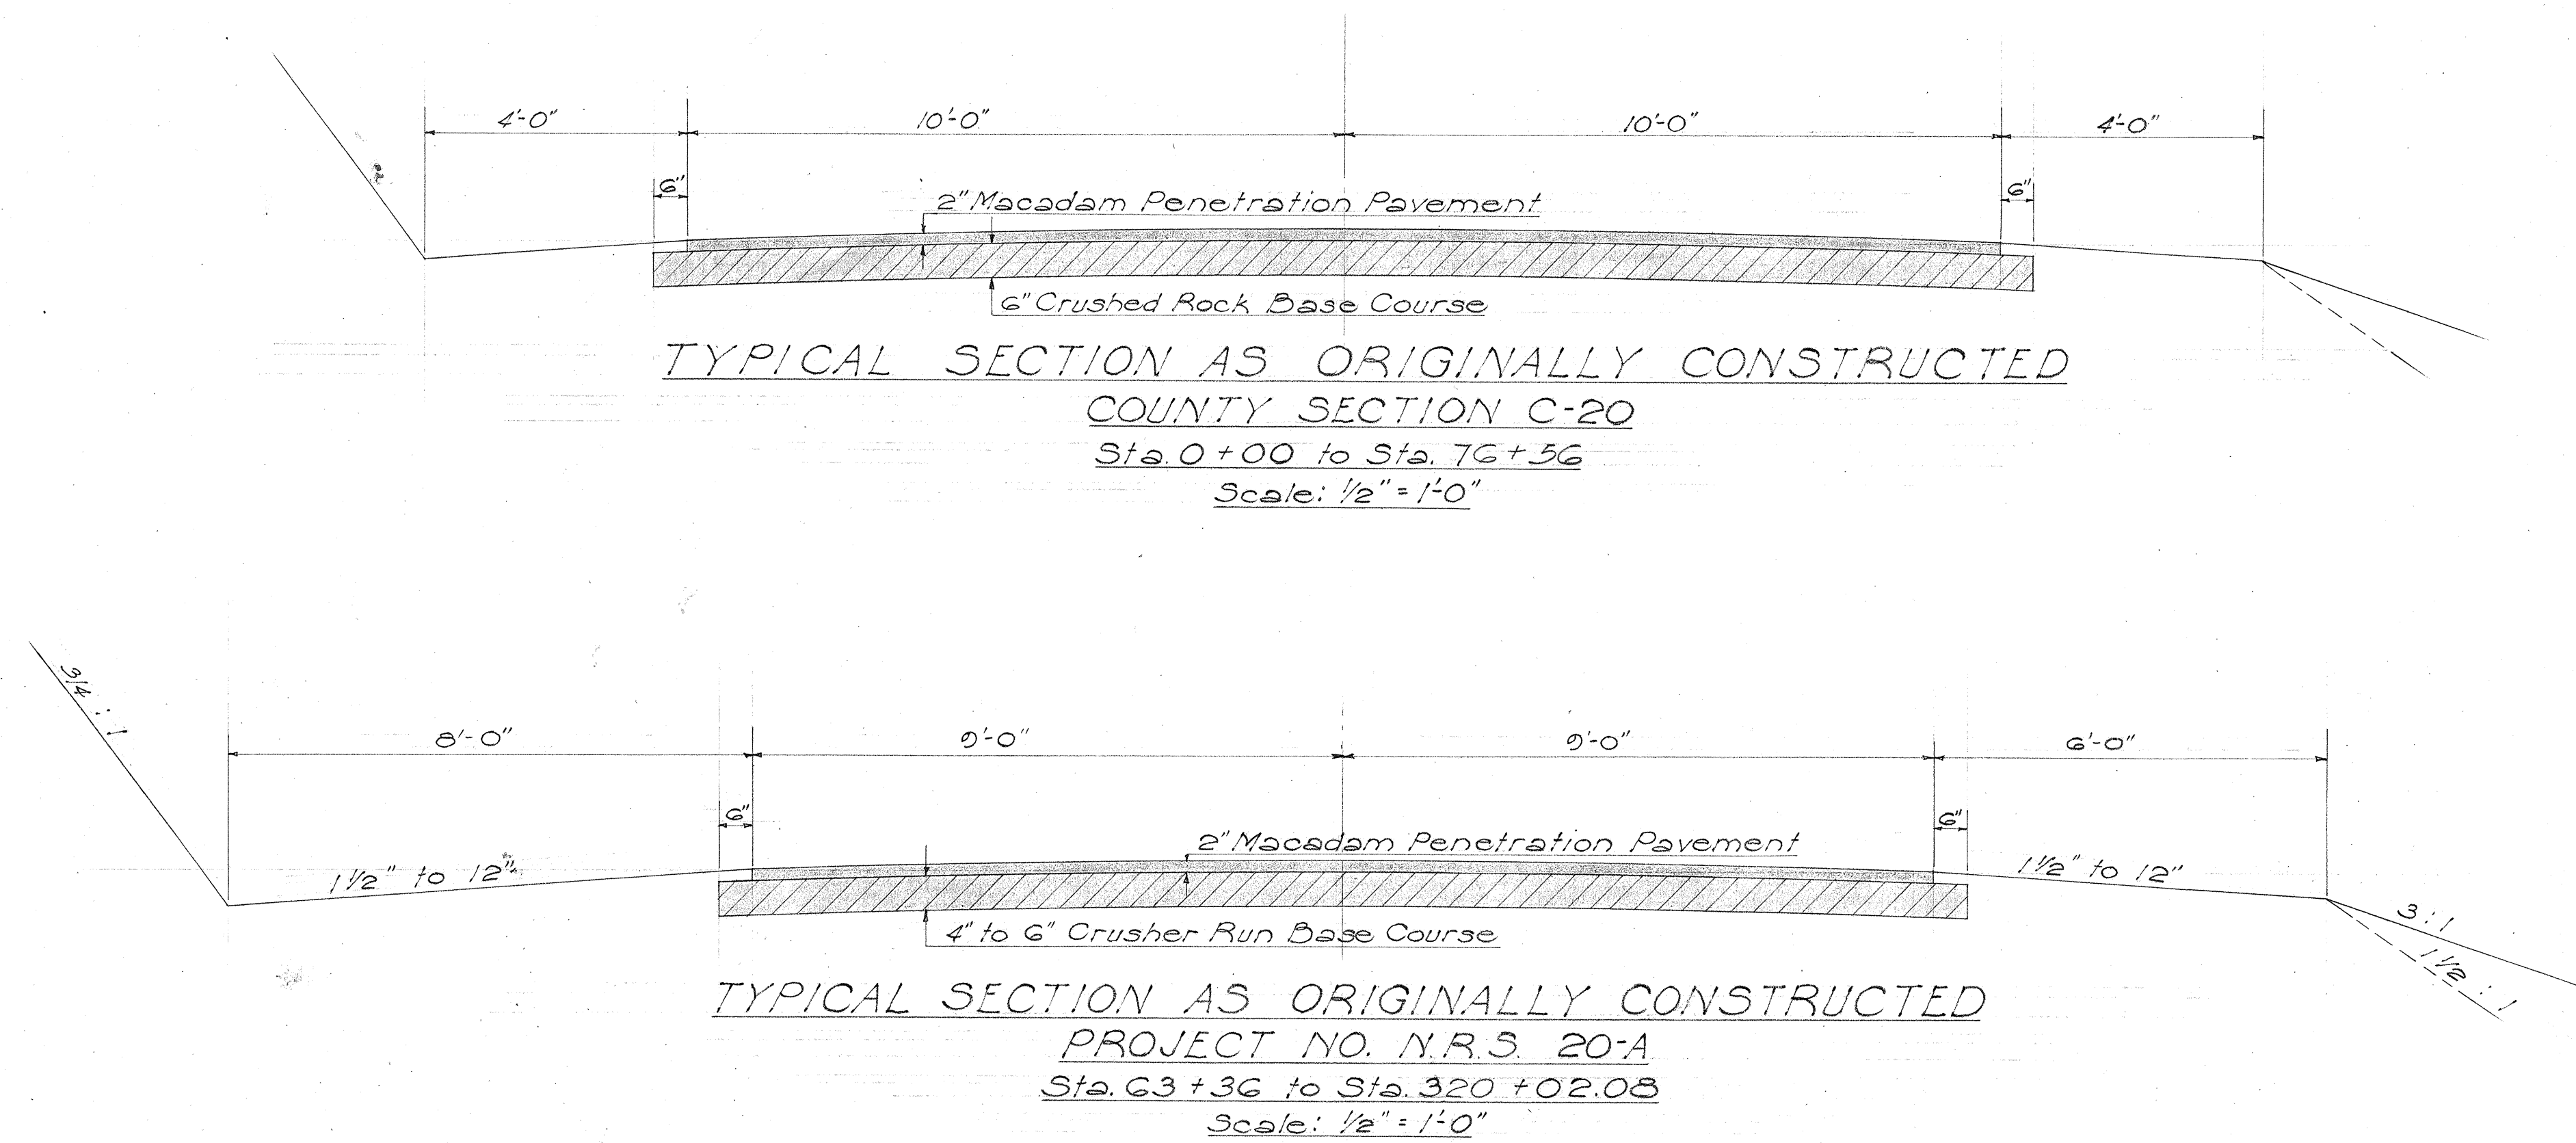

NOTES
No shoulder grading to be performed under this contract.

Existing surface variable. Surface indicated here is entirely imaginary and not intended to represent any specific place.

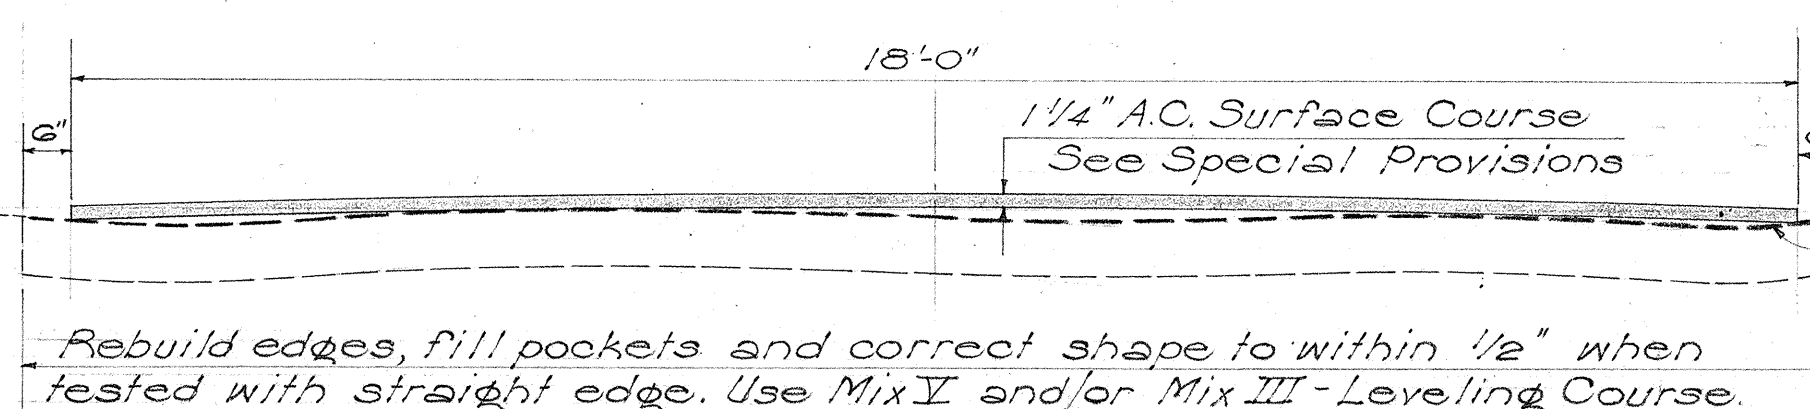

Existing surface variable. Surface indicated here is entirely imaginary and not intended to represent any specific place.

TERRITORIAL HIGHWAY DEPARTMENT
TERRITORY OF HAWAII
TYPICAL SECTIONS
FORT WEAVER ROAD - N.R.S. 20-A
COUNTY SECTION - C 20
PROJECT NO. WDRG(1)
Scale: As noted March 1940

SHEET No. OF SHEETS

5394.2

TECHNICAL DEPARTMENT
DRAWING PLAN No. 14

REVISED: 4-13-40

ORIGINAL PLAN No.	SURVEY PLOTTED BY	DATE
	DESIGNED BY	
	TRACED BY	
	QUANTITIES BY	
	NOTE BOOK CHECKED BY	