


FED. ROAD DIST. NO.	STATE	FED. AID PROJ. NO.	FISCAL YEAR	SHEET NO.	TOTAL SHEETS
HAWAII	HAW.				

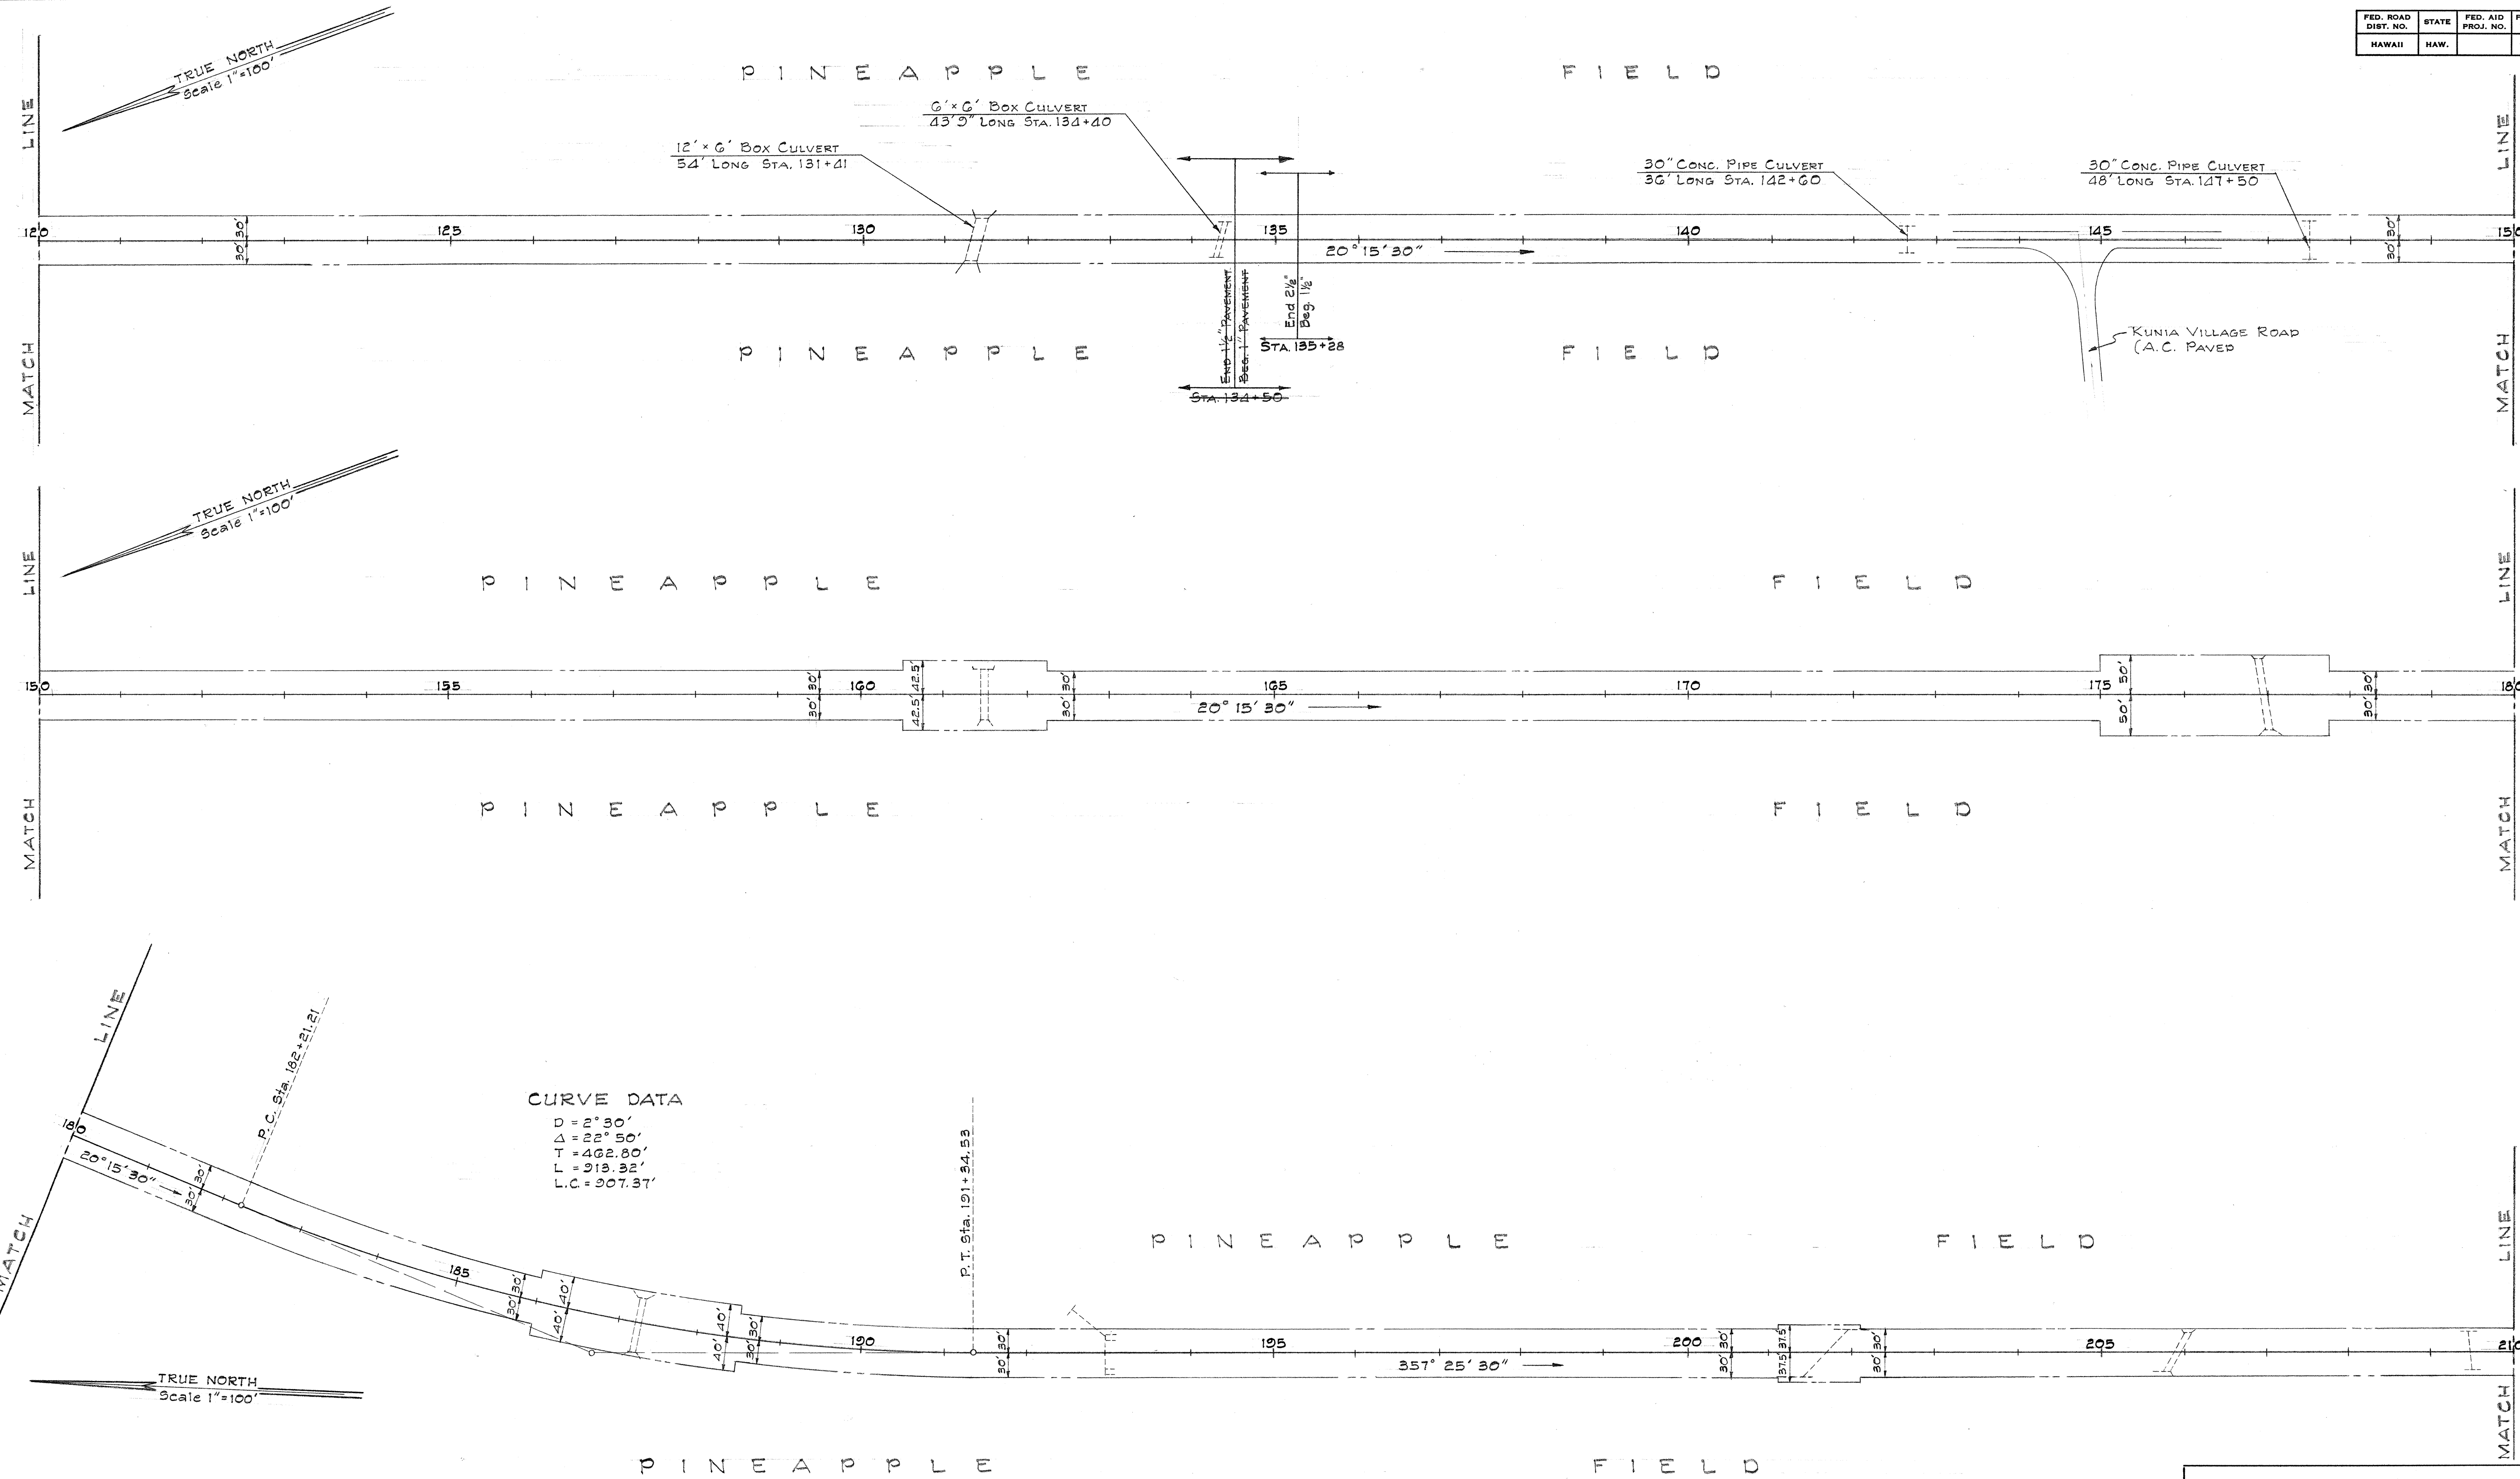

ORIGINAL PLAN	SURVEY PLOTTED BY	DATE
NOTE BOOK	DRAWN BY	
	TRACED BY	
	QUANTITIES BY	
	CHECKED BY	
	No.	

STATE OF HAWAII
DEPARTMENT OF TRANSPORTATION
HIGHWAYS DIVISION

PLAN OF ROADWAY


KUNIA ROAD RESURFACING
PROJECT NO. A-75-01-64

Scale: 1"=100' Date: Oct. 23, 1963

SHEET No. OF SHEETS

FED. ROAD DIST. NO.	STATE	FED. AID PROJ. NO.	FISCAL YEAR	SHEET NO.	TOTAL SHEETS
HAWAII	HAW.				

CURVE DATA
 $D = 2^{\circ}00'$
 $\Delta = 17^{\circ}59'30''$
 $T = 453.82$
 $L = 300.50$
 $L_c = 895.93$

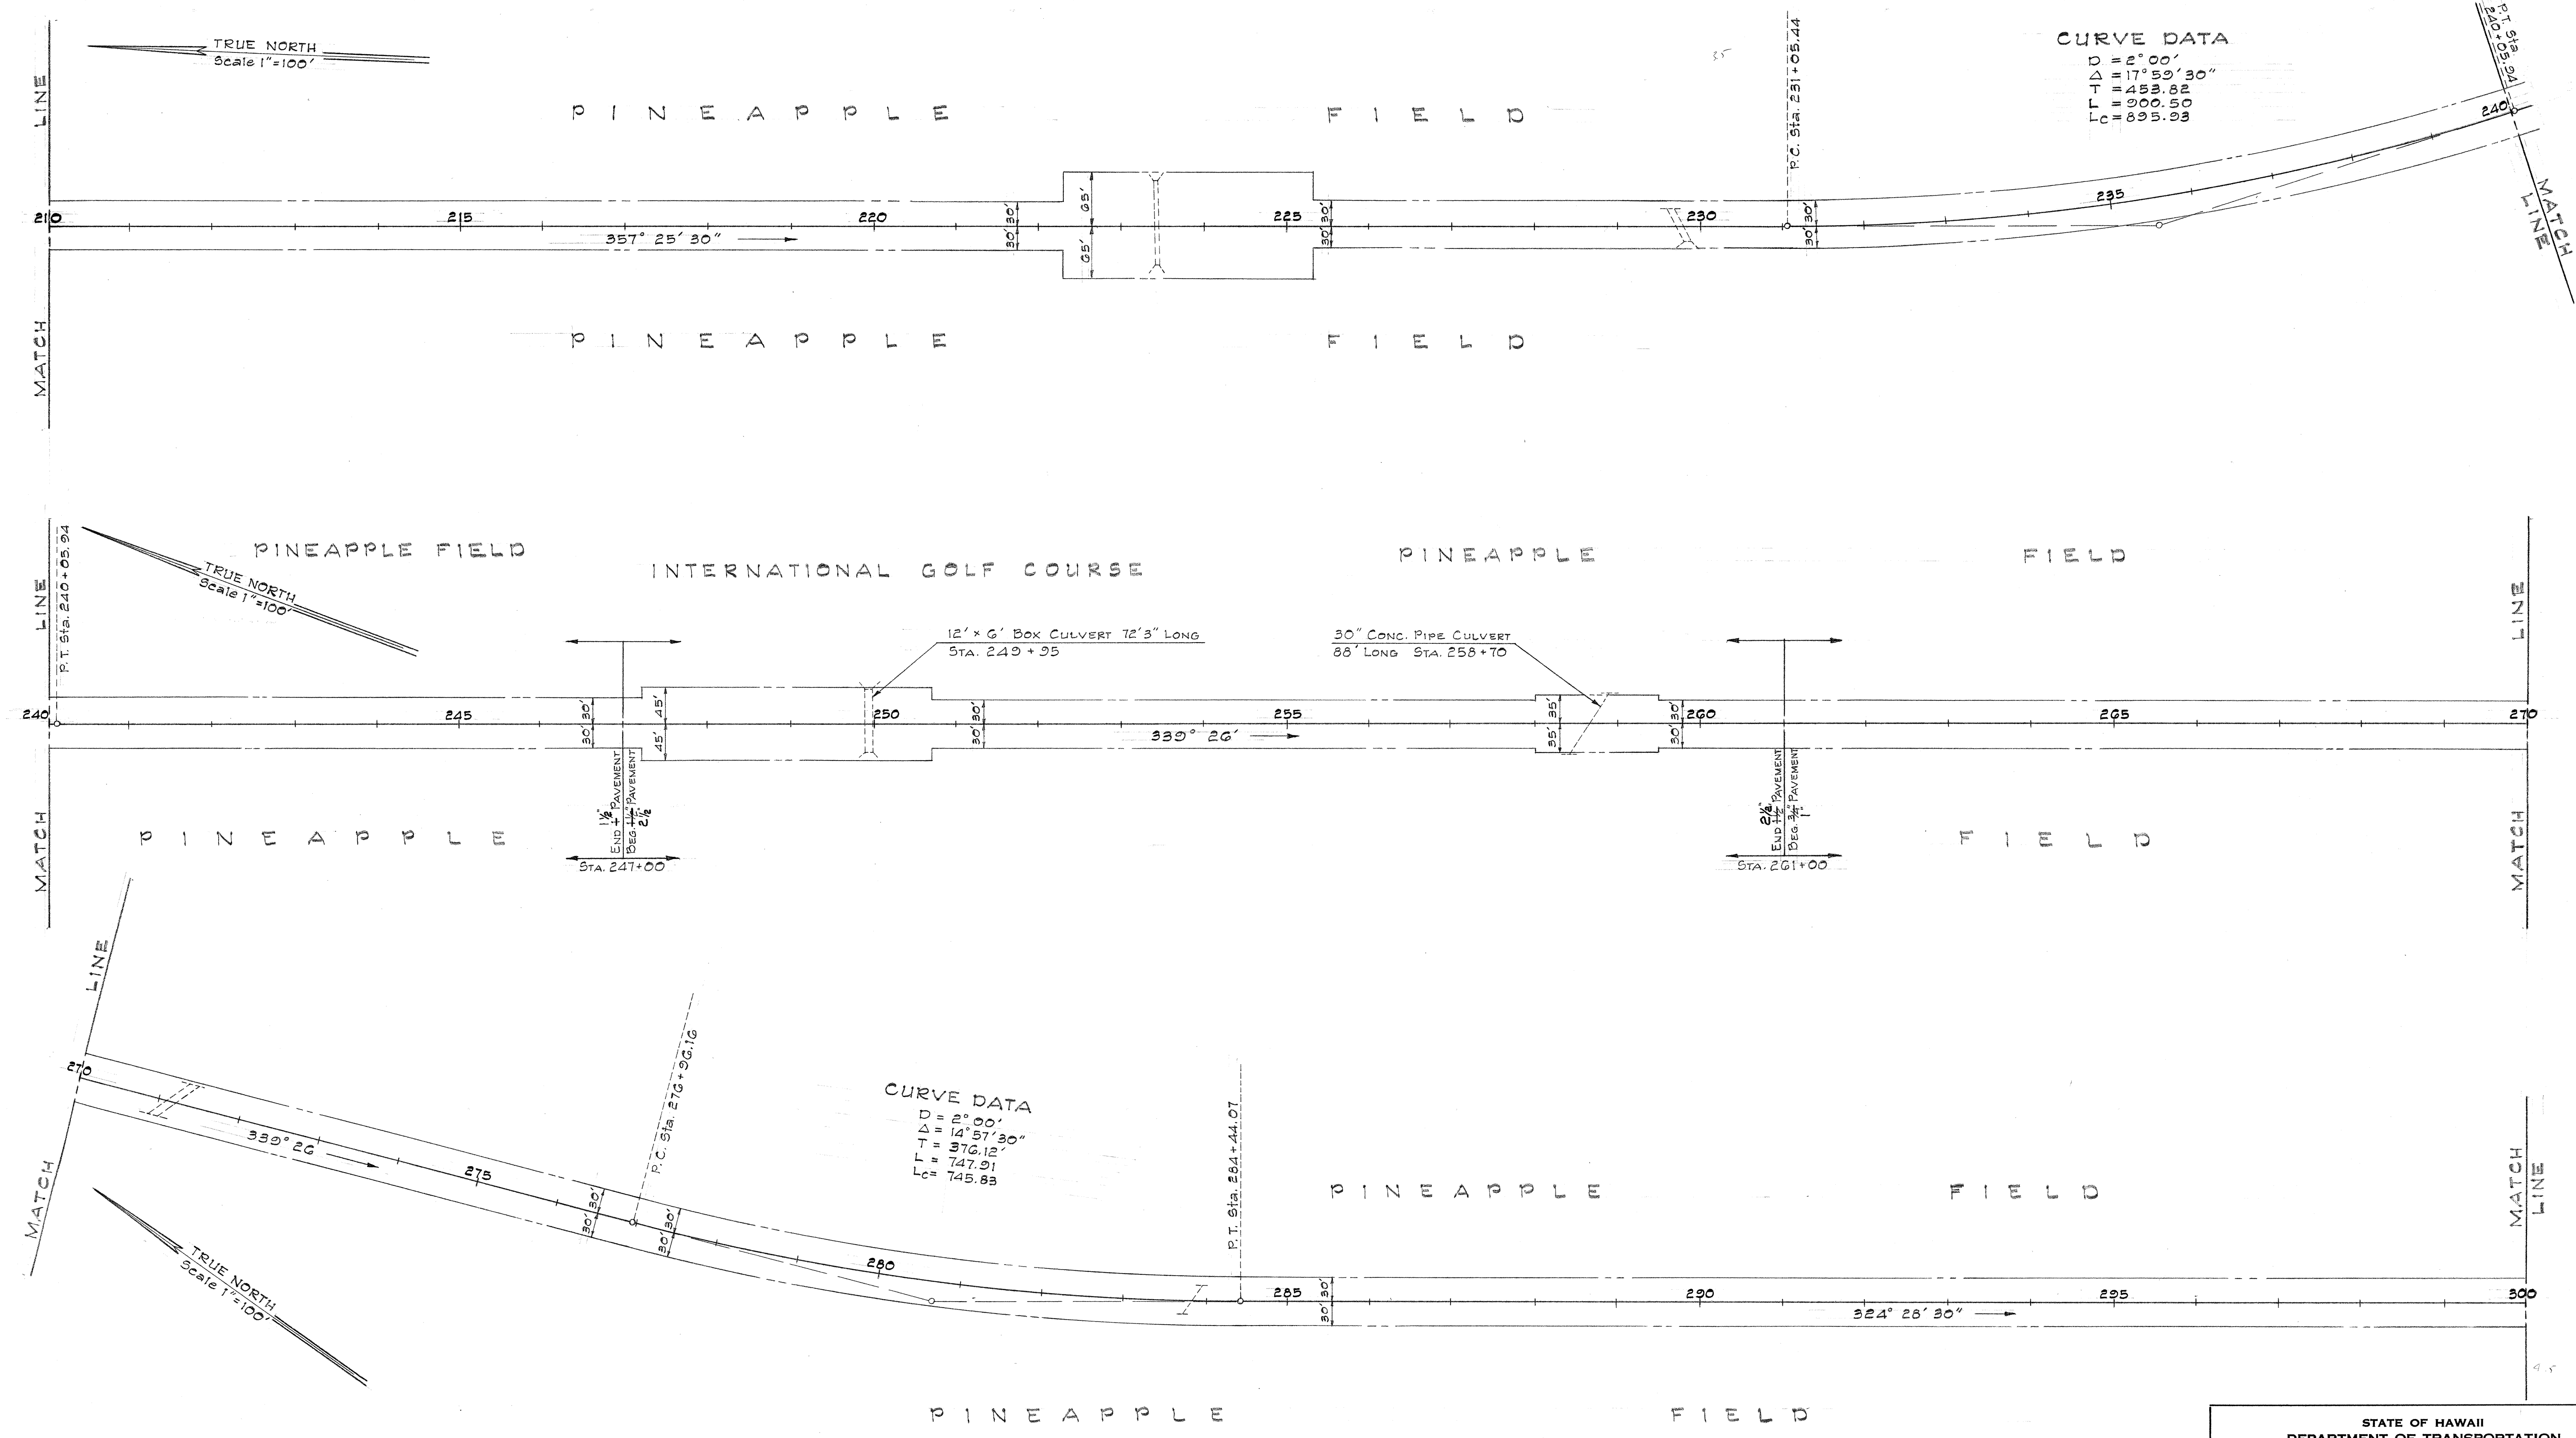

ORIGINAL PLAN	SURVEY PLATTED BY	DATE
NOTE BOOK	DRAWN BY	
	DESIGNED BY	
	QUANTITIES BY	
	CHECKED BY	


STATE OF HAWAII
 DEPARTMENT OF TRANSPORTATION
 HIGHWAYS DIVISION

PLAN OF ROADWAY
 KUNIA ROAD RESURFACING
 Project No. A-75-01-64

Scale: 1"=100' Date: Oct. 23, 1963

SHEET No. OF SHEETS

FED. ROAD DIST. NO.	STATE	FED. AID PROJ. NO.	FISCAL YEAR	SHEET NO.	TOTAL SHEETS
HAWAII	HAW.				

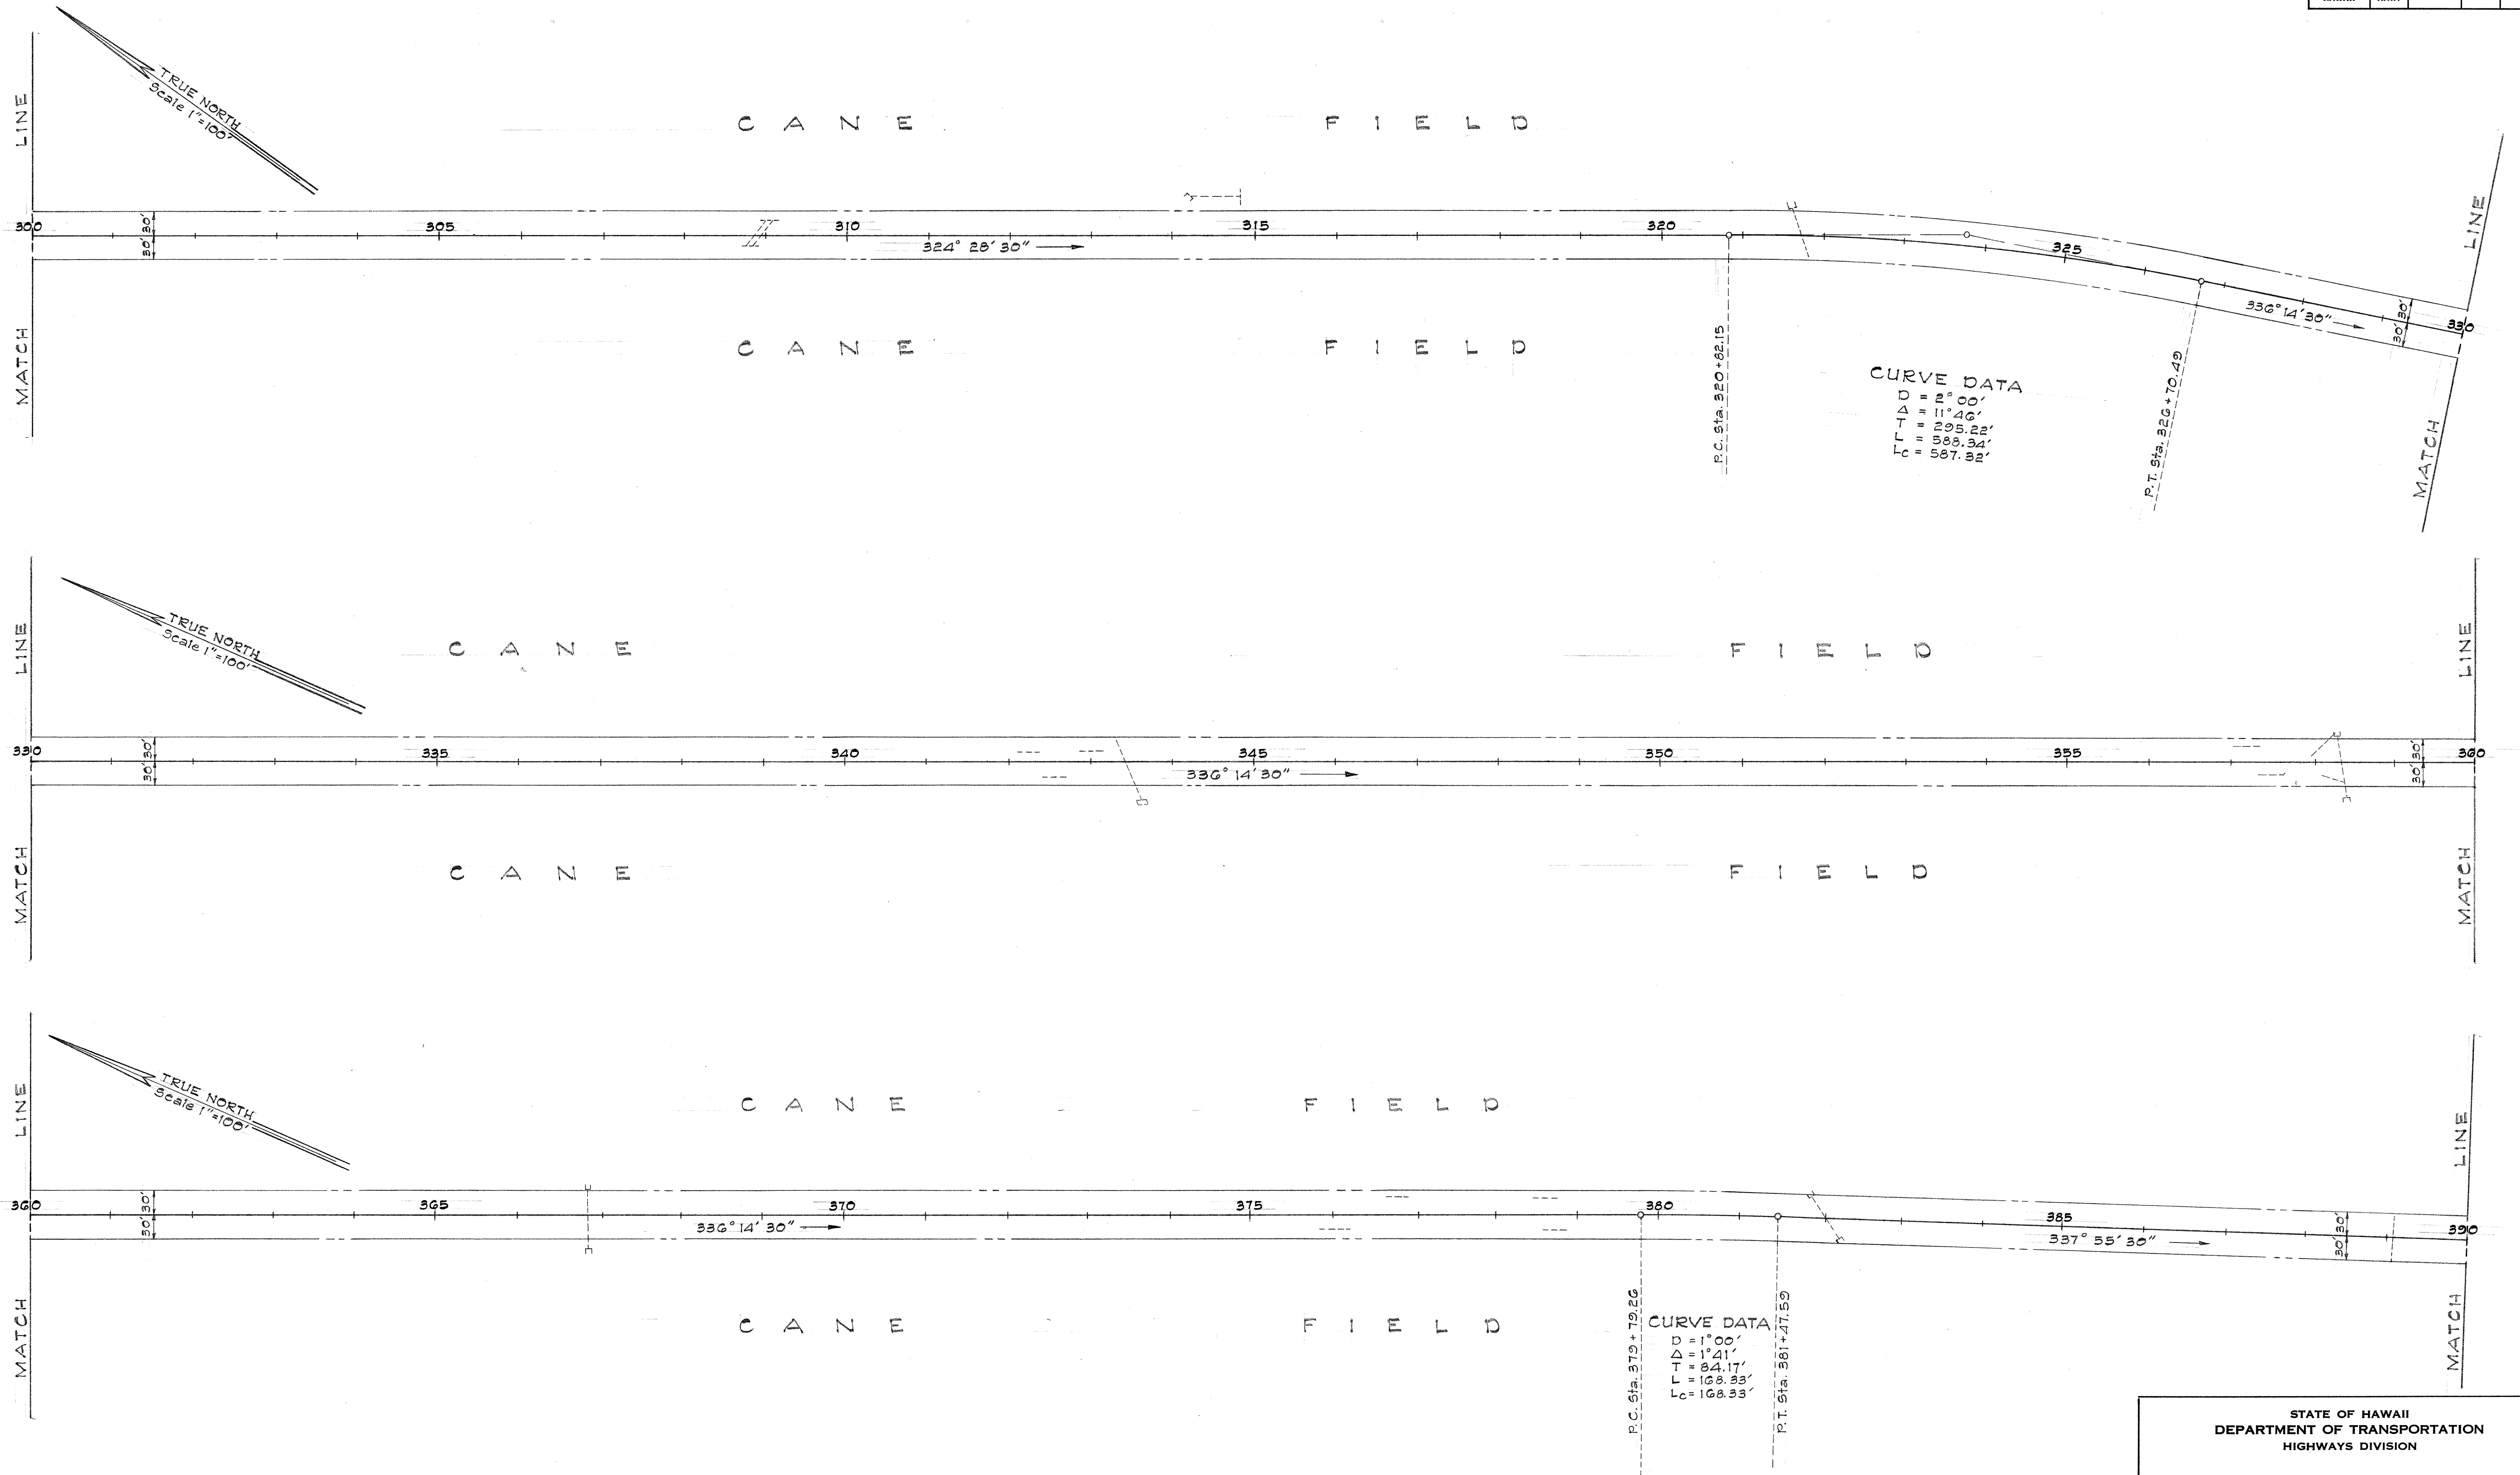

ORIGINAL PLAN	SURVEY PLOTTED BY	DATE
NOTE BOOK	DRAWN BY	
	DESIGNED BY	
	QUANTITIES BY	
	CHECKED BY	

STATE OF HAWAII
DEPARTMENT OF TRANSPORTATION
HIGHWAYS DIVISION


PLAN OF ROADWAY

KUNIA ROAD RESURFACING
Project No. A-75-01-04

Scale: 1"=100' Date: Oct. 23, 1963

SHEET No. OF SHEETS

FED. ROAD DIST. NO.	STATE	FED. AID PROJ. NO.	FISCAL YEAR	SHEET NO.	TOTAL SHEETS
HAWAII	HAW.				

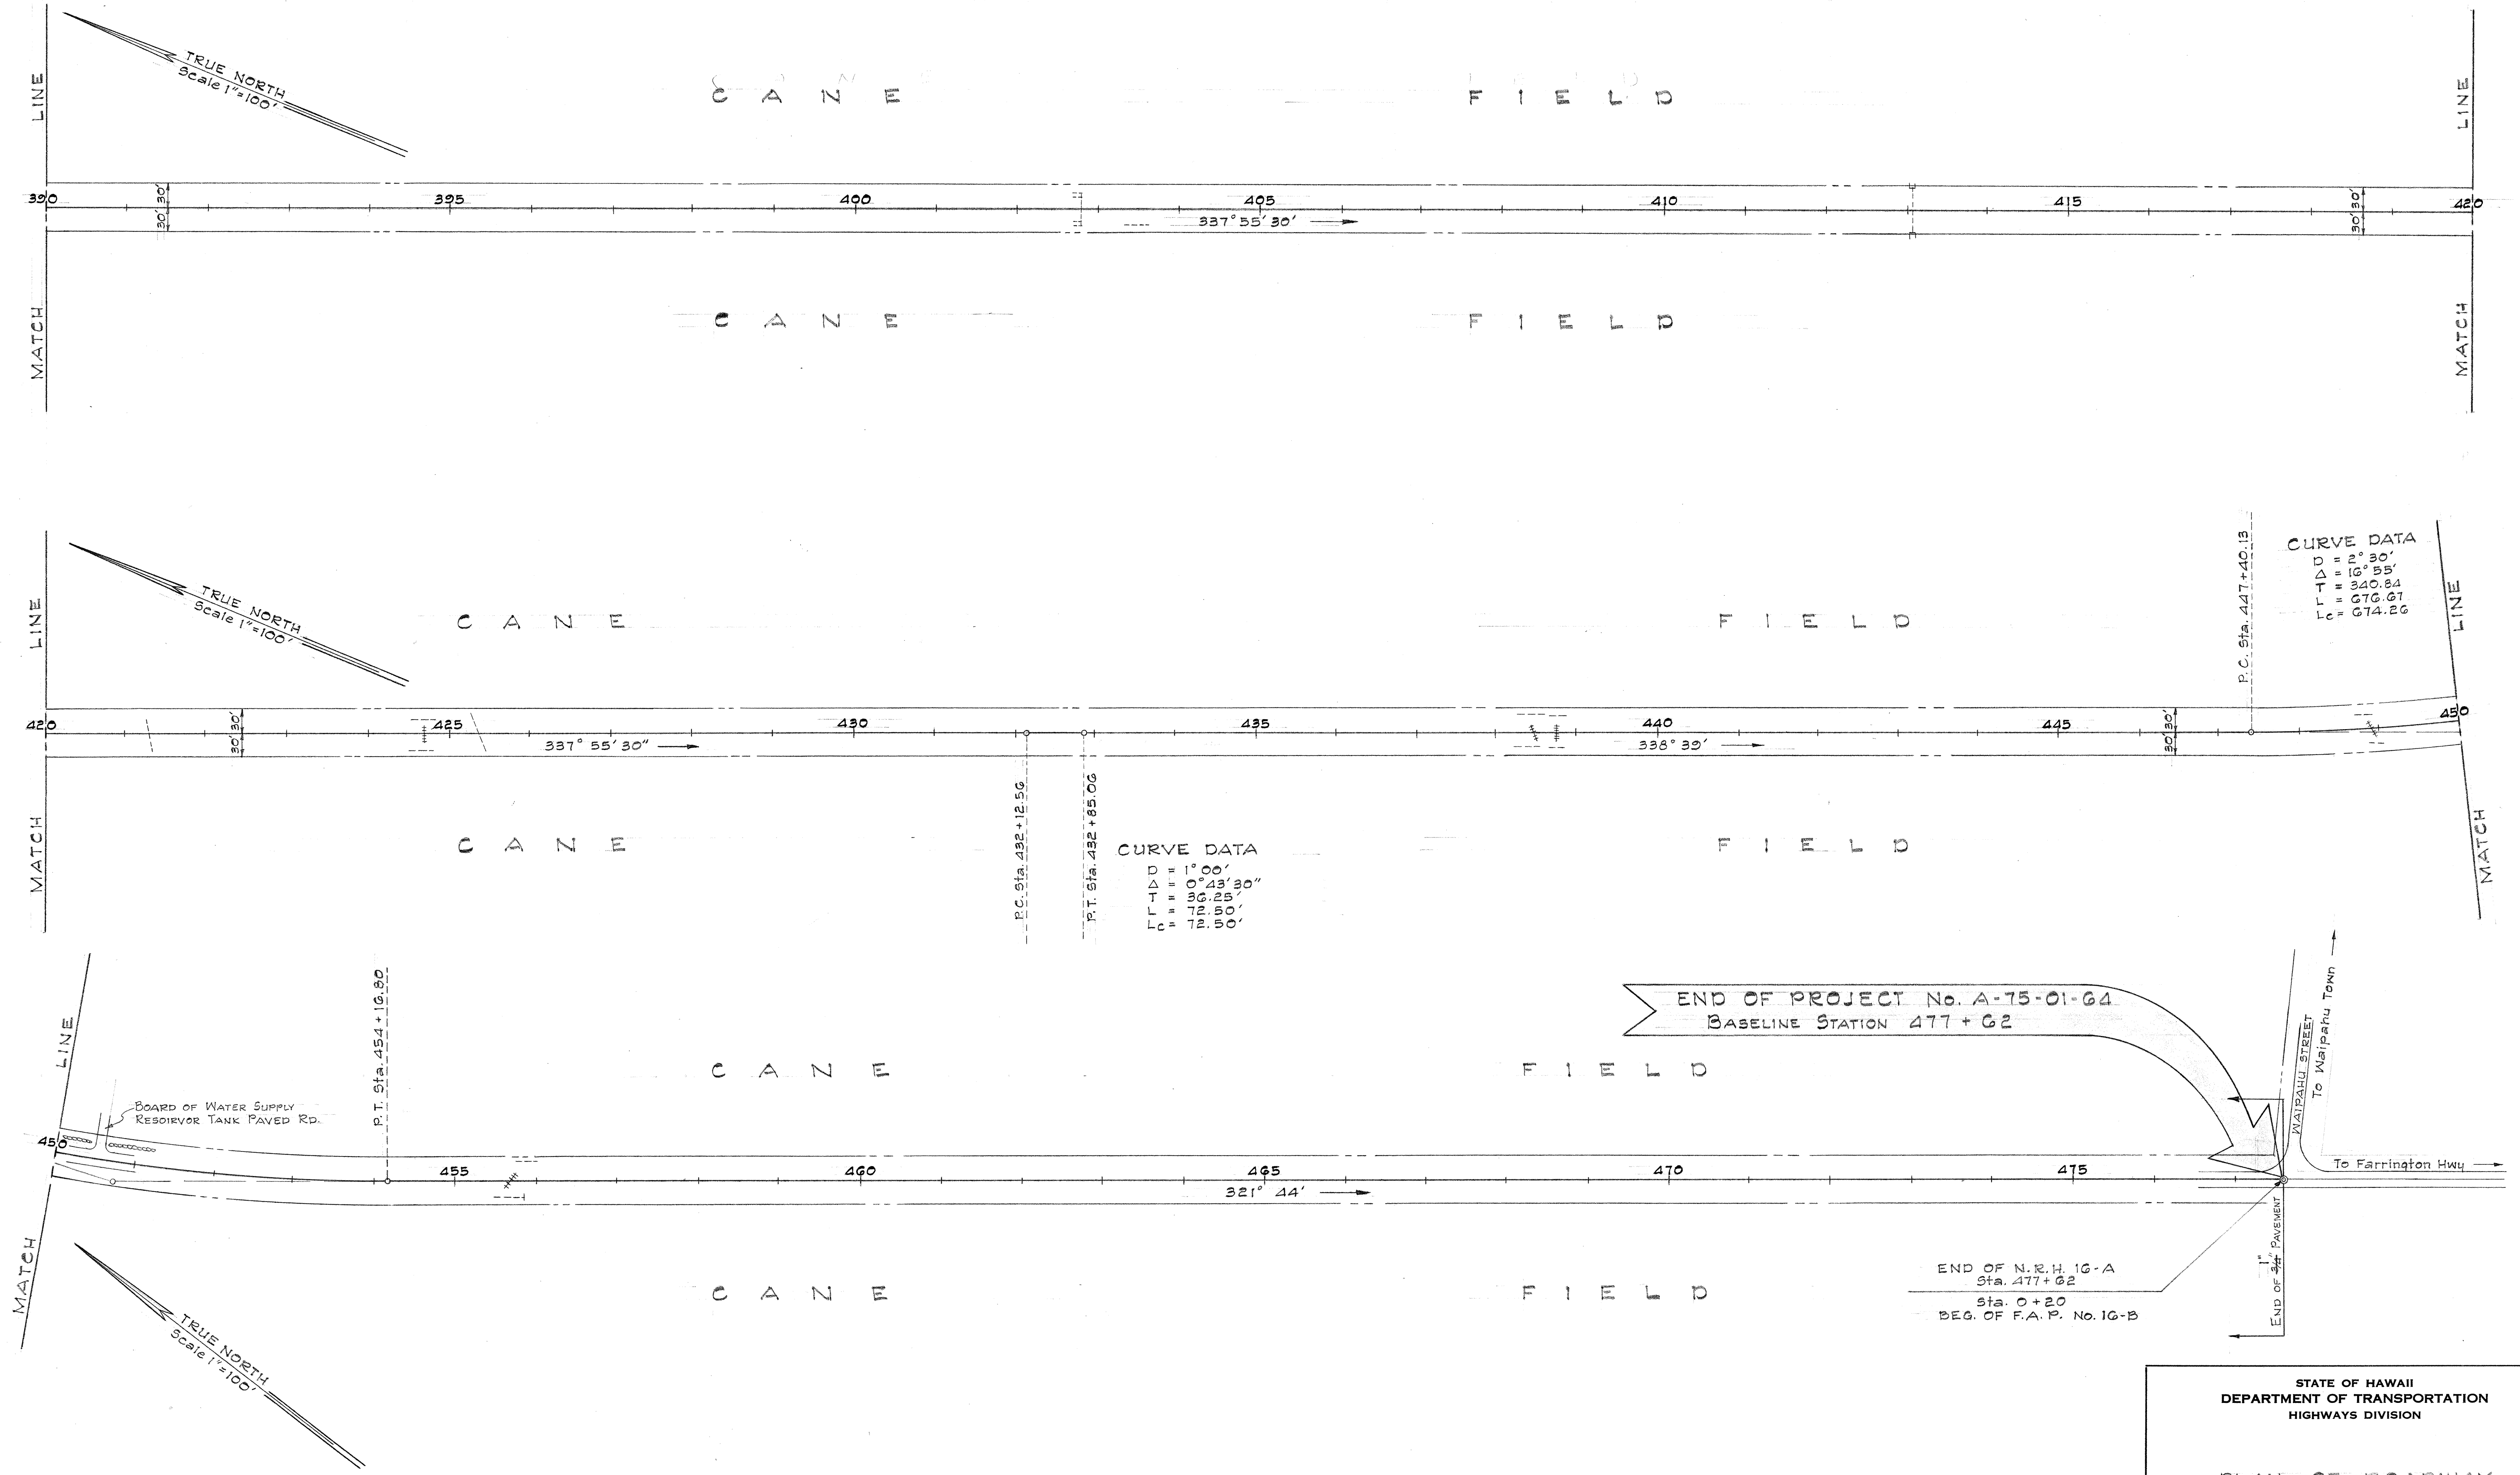

STATE OF HAWAII
DEPARTMENT OF TRANSPORTATION
HIGHWAYS DIVISION

PLAN OF ROADWAY

KUNIA ROAD RESURFACING
Project No. A-15-01-G4

Scale: 1"=100' Date: Oct. 23, 1963

SHEET No. OF SHEETS

ORIGINAL	DATE
PLAN	
NOTE BOOK	
DESIGNED BY	
CHECKED BY	