


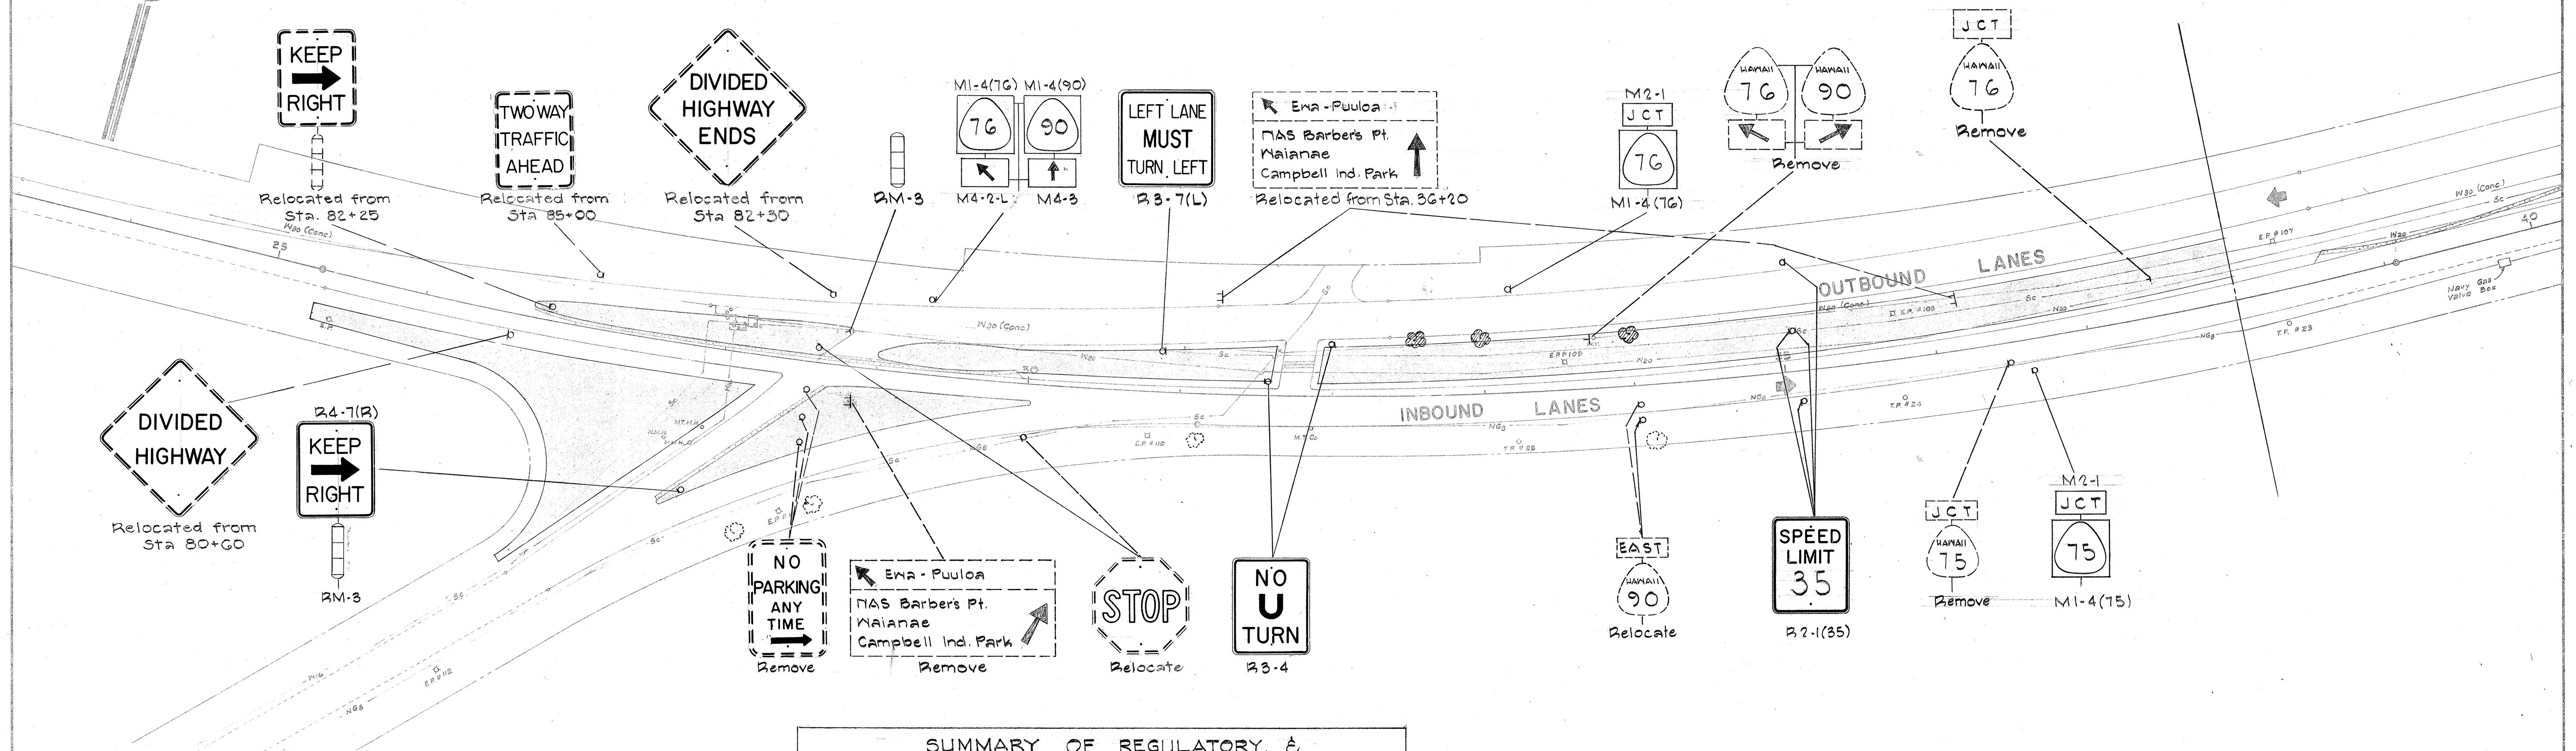

SUMMARY OF REGULATORY, & WARNING SIGNS AND REFLECTOR MARKERS

Farrington Hwy. Widening		F.A.P. No. F-090-1(8)	
TYPE	DESCRIPTION	NEW	RELOCATE
R10-3	ROAD CLOSED LOCAL TRAFFIC ONLY	2	
W20-2b	DETOUR 1000 FEET	2	1
W20-2c	DETOUR 500 FEET	2	1
M5-7(R)	DETOUR →	1	
M5-7(L)	DETOUR ←	1	
RM-1	REFLECTOR MARKER W/ POST	27	21
R1-1	STOP	3	3
R1-2	YIELD	1	
R2-1(35)	SPEED LIMIT	7	2
R3-1	NO RIGHT TURN		1
R3-4	NO U TURN	2	
R3-7(L)	LEFT LANE MUST TURN LEFT	1	
R4-7(R)	KEEP → RIGHT	2	1
R4-7(L)	KEEP ← LEFT	1	
WG-3	TWO WAY TRAFFIC AHEAD		1
WG-1	DIVIDED HIGHWAY		1
WG-2	DIVIDED HIGHWAY ENDS		1
M1-3(90)	STATE ROUTE MARKER		2
M1-4(75)	STATE ROUTE MARKER	4	
M1-4(76)	STATE ROUTE MARKER	2	
M1-4(90)	STATE ROUTE MARKER	3	
M2-1	JCT	3	
M4-2-R	AUXILIARY MARKER →	1	
M4-2-L	AUXILIARY MARKER ←	2	
M4-3	AUXILIARY MARKER ↗	3	
MG-1-E	CARDINAL DIRECTION MARKER		1
MG-1-W	CARDINAL DIRECTION MARKER		1
RM-3	REFLECTOR MARKER W/ POST	10	1
RM-3	REFLECTOR MARKER ONLY	3	2
R19-1	U TURN AHEAD	2	

TRAFFIC SIGN LEGEND

- New Sign.
- Exist. Sign to remain unless otherwise noted.
- Sign mounted on galvanized iron pipe.
- Reflectorized markers on galvanized channel.
- Ground mounted Destination sign

TRAFFIC-SIGNS GENERAL NOTES

- Exact location of signs to be determined in the field by the Engineer.
- Existing signs not incorporated into the new traffic sign layout shall be removed unless otherwise noted. (All costs incidental to the various items of work.)
- Dismantling and removal of Yellow Flashers shall be paid for under Item No. 113.


LANDSCAPING

- Spread top soil and sod with Cynodon Dactylon (Bermuda Grass).
- Existing trees to be removed (Incidental to Roadway Excavation).
- Existing trees (Samanea Saman) to be Transplanted.
- Transplanted trees.
- Existing trees to remain.

STATE OF HAWAII
DEPARTMENT OF TRANSPORTATION
HIGHWAYS DIVISION
TRAFFIC SIGNS LAYOUT
AND LANDSCAPING PLAN

FARRINGTON HIGHWAY
PROJECT NO. F-090-1(8)

SHEET No 1 OF 2 SHEETS

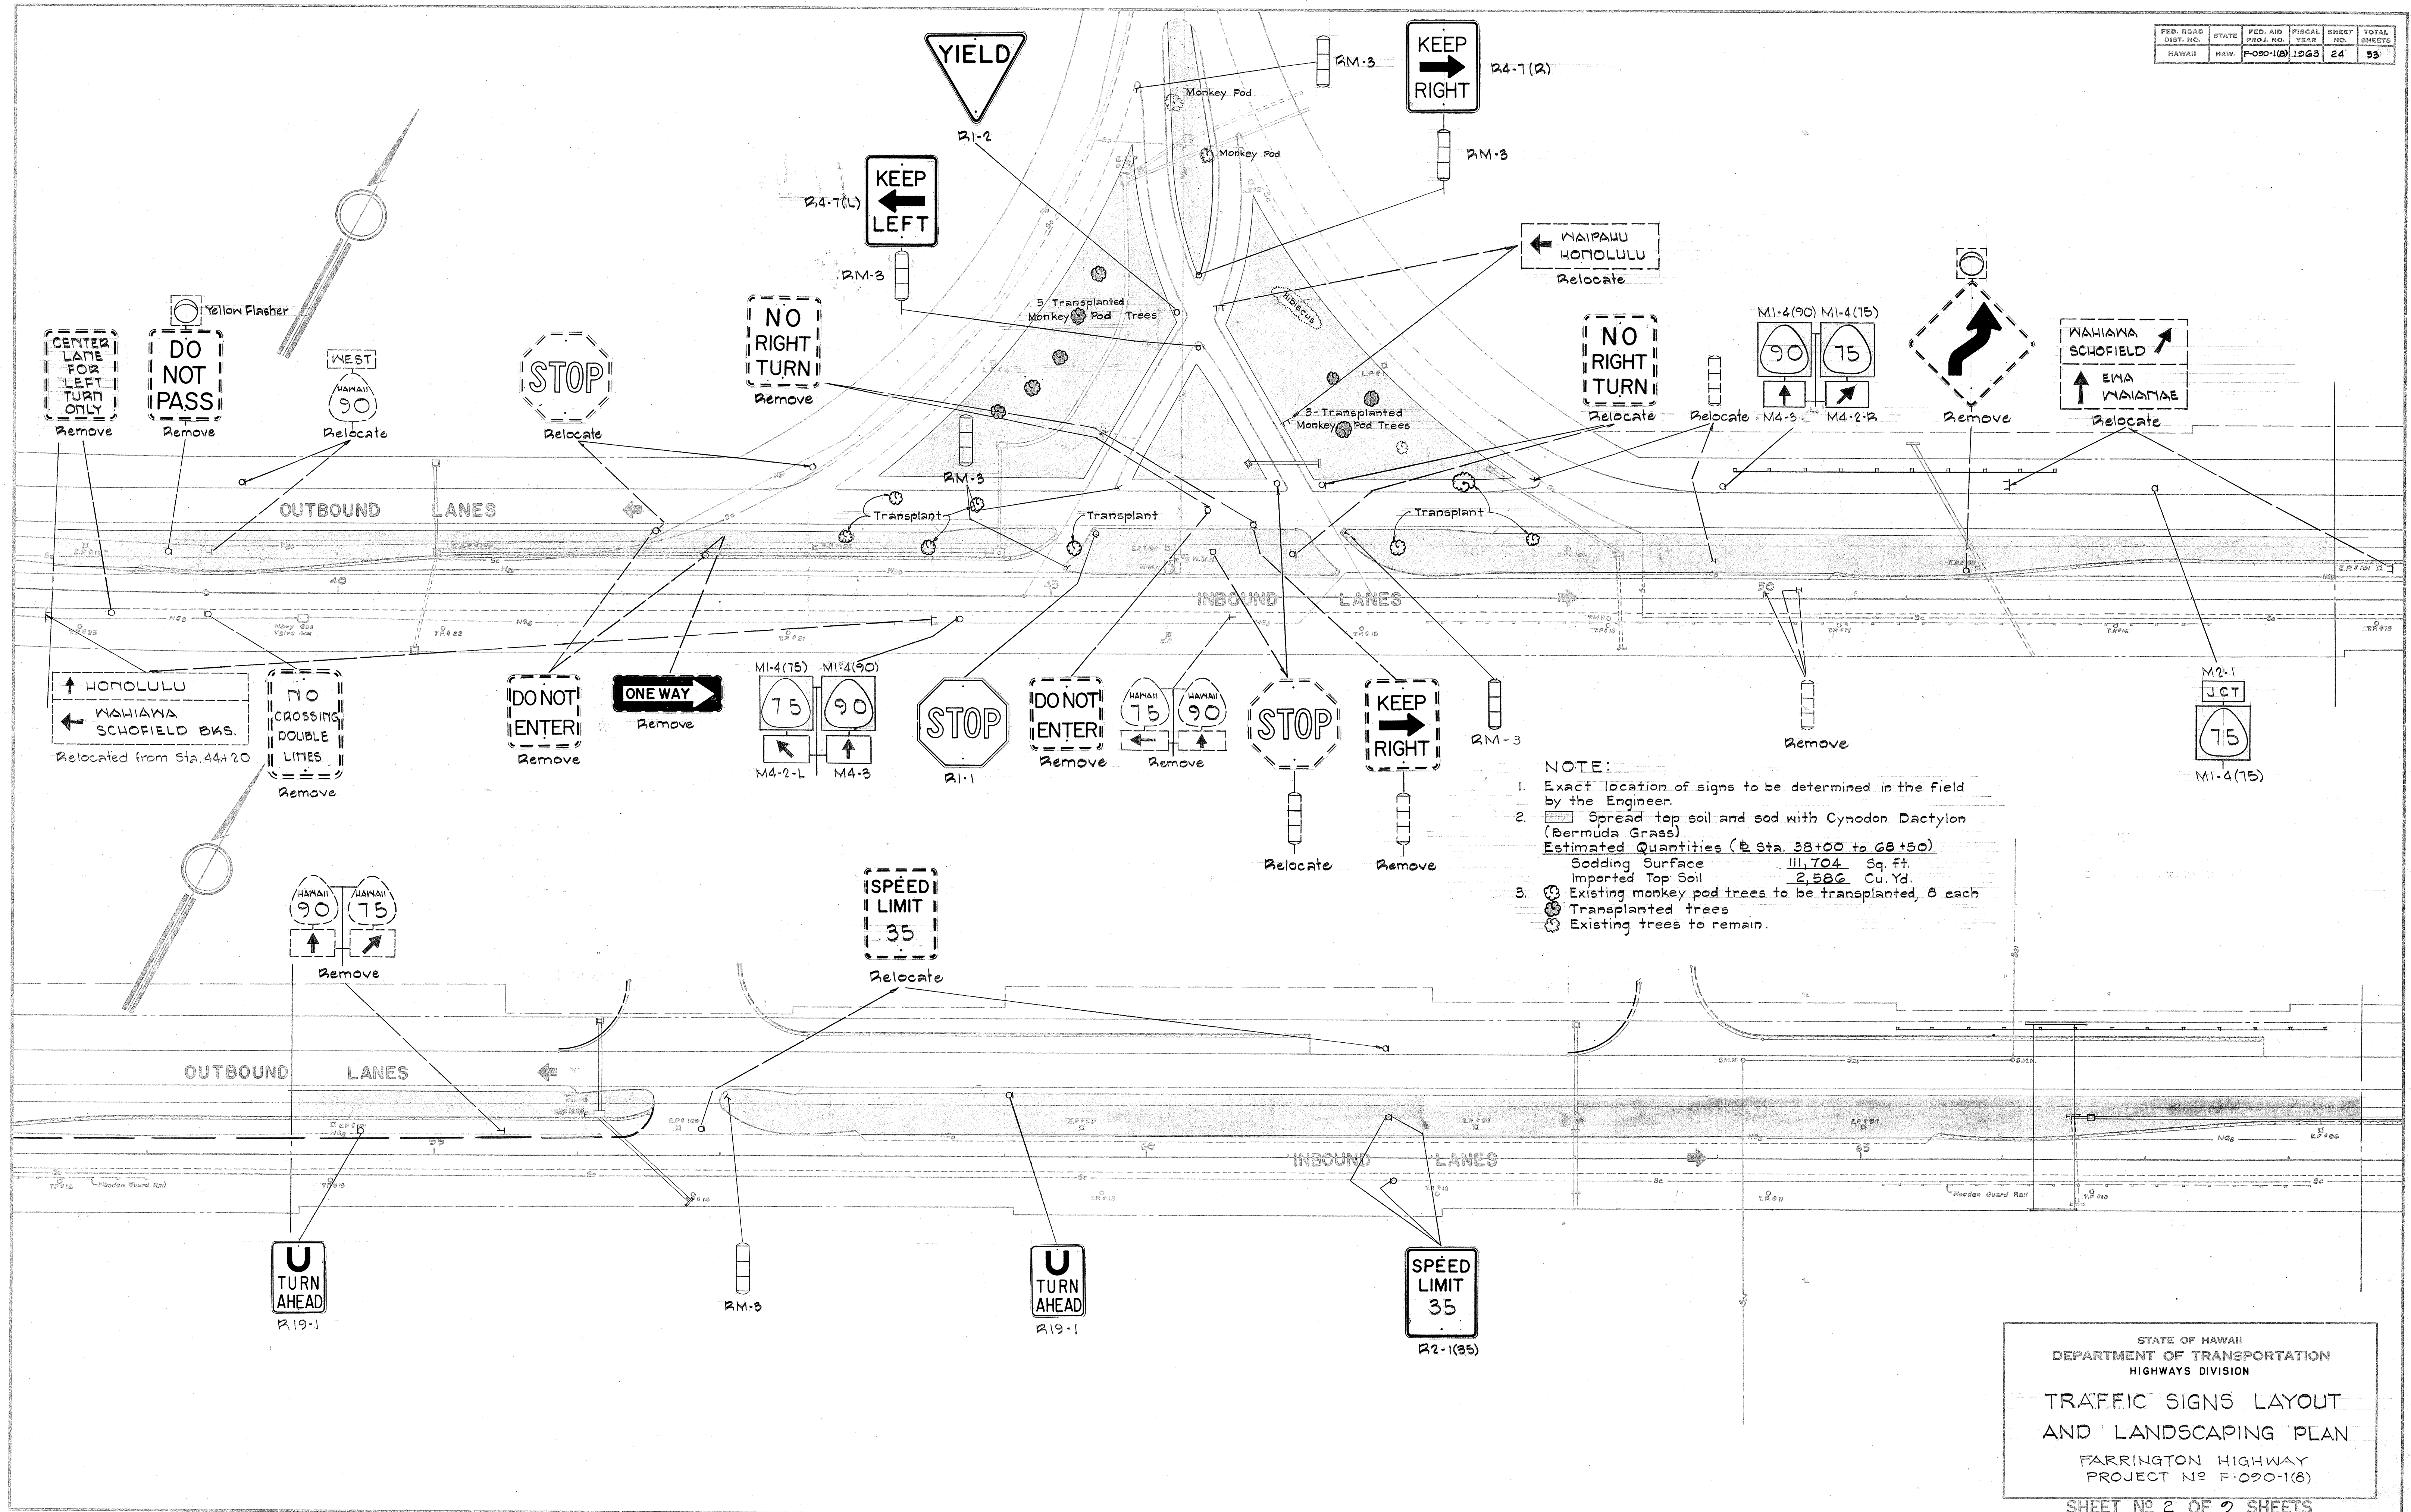


STATE OF HAWAII
DEPARTMENT OF TRANSPORTATION
HIGHWAYS DIVISION

TRAFFIC SIGNS LAYOUT
AND LANDSCAPING PLAN

FARRINGTON HIGHWAY
PROJECT NO. F-090-1(8)

SHEET NO. 2 OF 9 SHEETS

FED. ROAD DIST. NO.	STATE	FED. AID PROJ. NO.	FISCAL YEAR	SHEET NO.	TOTAL SHEETS
HAWAII	HAW.	F-020-1(8)	1963	25	53

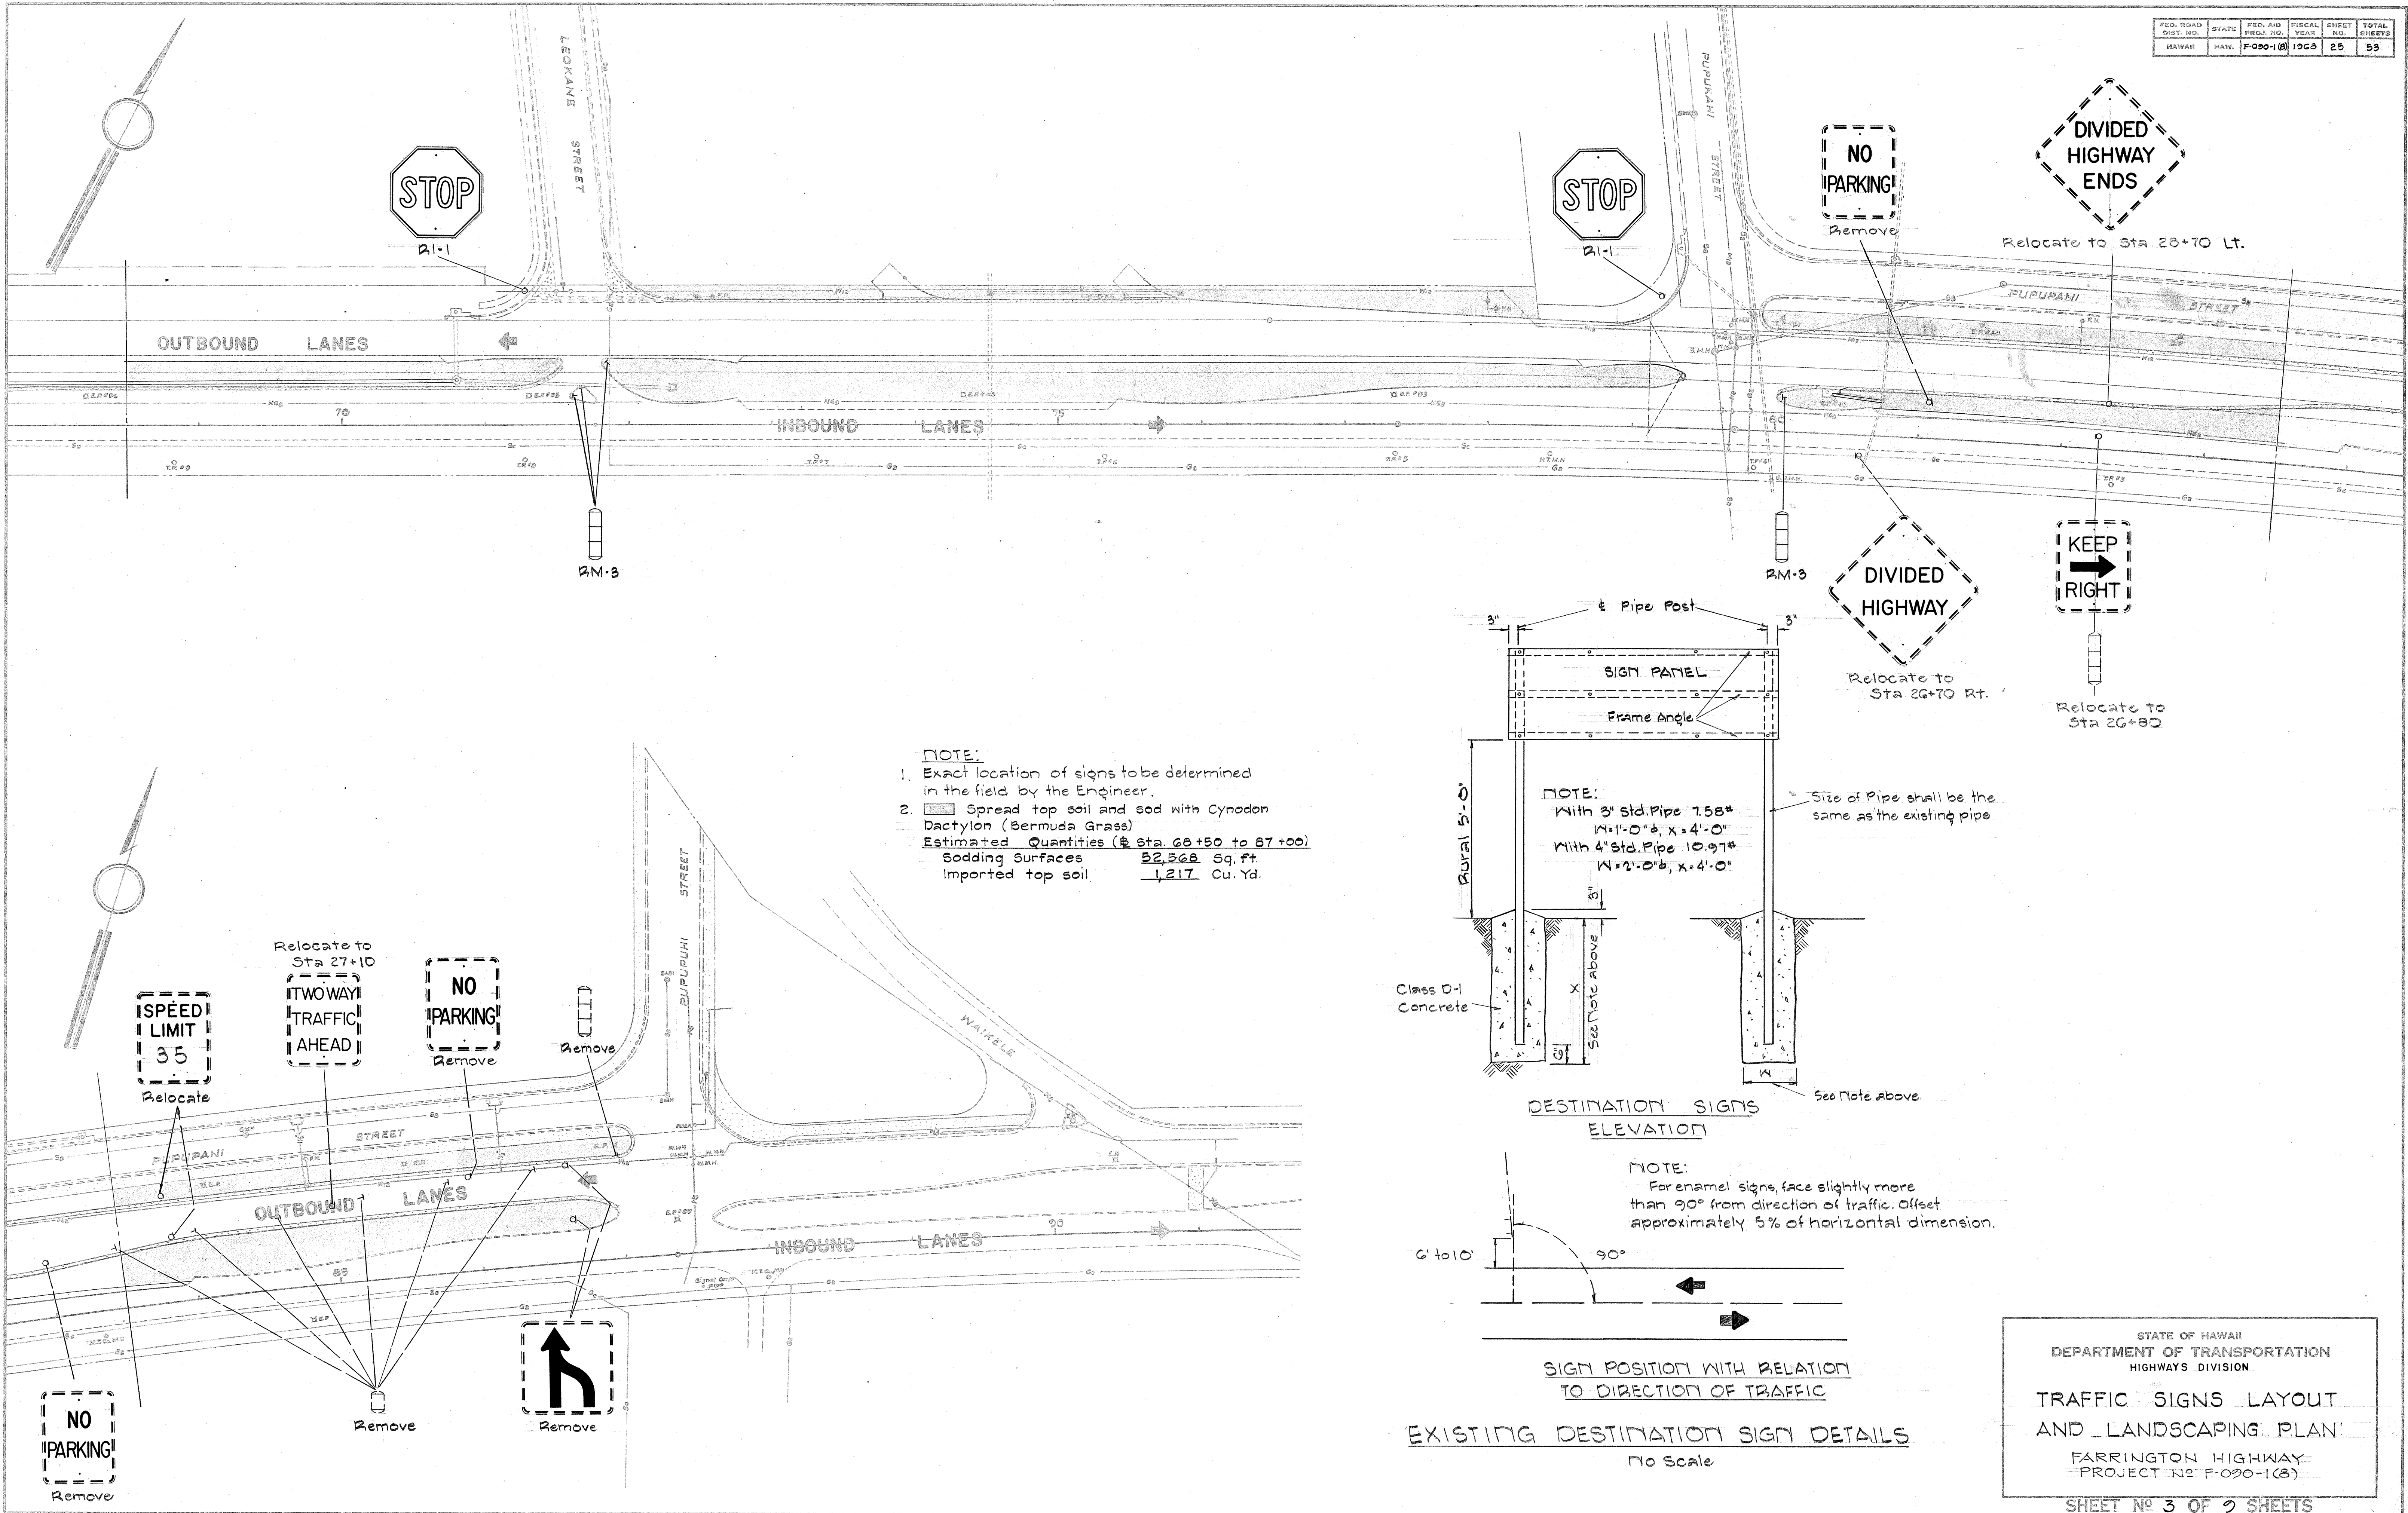

SURVEY PLOTTED BY	DATE
DRAWN BY	
DESIGNED BY	
NOTED BY	
CHECKED BY	
ORIGINAL PLAN	
NOTE BOOK	
NO.	