


FED. ROAD DIST. NO.	STATE	FED. AID PROJ. NO.	FISCAL YEAR	SHEET NO.	TOTAL SHEETS
1-11-1(18)	HAWAII	UNIT 2	1965	2	75

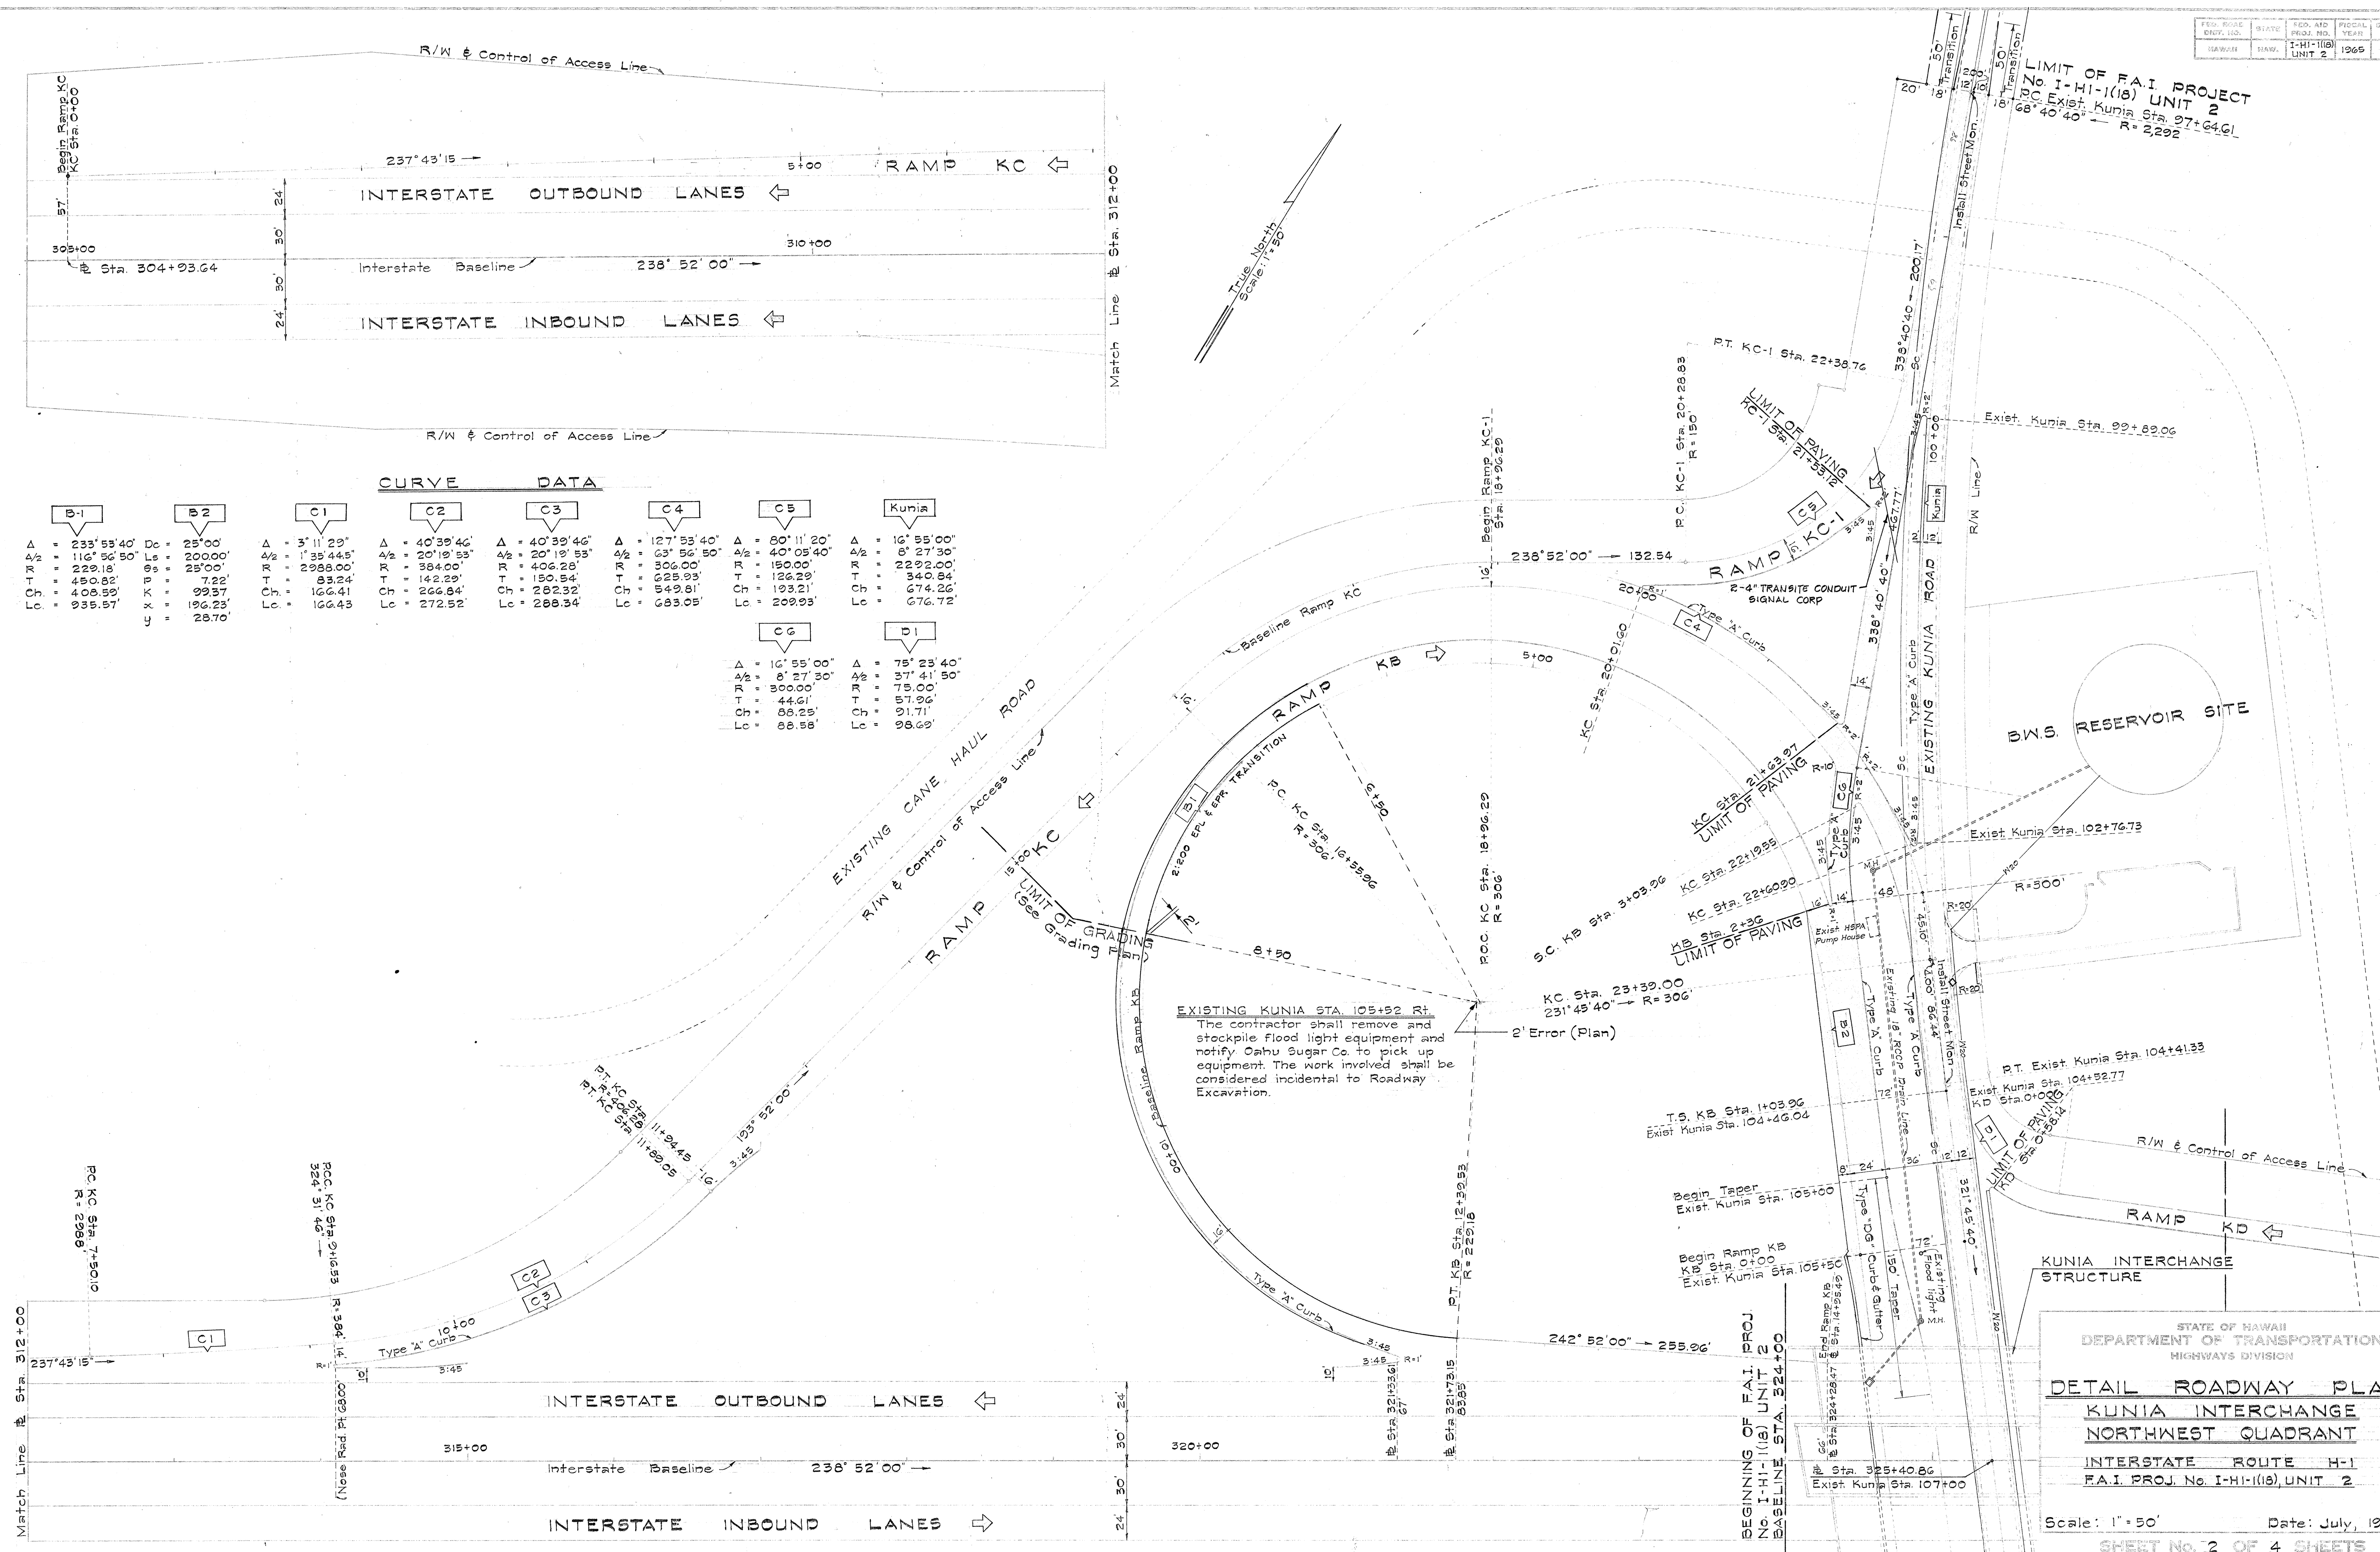

CURVE DATA

B-1		B-2		C-1		C-2		C-3		C-4		C-5		Kunia	
Δ	233° 55' 40"	Δ	25° 00'	Δ	3° 11' 23"	Δ	40° 39' 46"	Δ	40° 39' 46"	Δ	127° 53' 40"	Δ	80° 11' 20"	Δ	16° 55' 00"
A/2	116° 56' 50"	A/2	12° 30'	A/2	1° 35' 44.5"	A/2	20° 19' 53"	A/2	20° 19' 53"	A/2	63° 56' 50"	A/2	40° 05' 40"	A/2	8° 27' 30"
LC	229.18	LC	25.00	LC	298.80	LC	384.00	LC	384.00	LC	306.00	LC	150.00	LC	229.20
Ch	450.82	Ch	7.22	Ch	83.24	Ch	142.29	Ch	142.29	Ch	625.93	Ch	126.29	Ch	340.84
Lc	935.57	Lc	196.23	Lc	166.43	Lc	266.64	Lc	266.64	Lc	549.81	Lc	193.21	Lc	674.26
C-6		D-1													
Δ	16° 55' 00"	Δ	75° 23' 40"												
A/2	8° 27' 30"	A/2	37° 41' 50"												
LC	300.00	LC	75.00												
Ch	44.61	Ch	57.96												
Lc	88.25	Lc	91.71												

EXISTING KUNIA STA. 105+52 RT.
 The contractor shall remove and stockpile flood light equipment and notify Oahu Sugar Co. to pick up equipment. The work involved shall be considered incidental to Roadway Excavation.

ORIGINAL SURVEY PLOTTED BY	DATE
DESIGNED BY	
CHECKED BY	
APPROVED BY	
NO.	

PLAN NO.	STATE	PROJECT NO.	SECTION	SHEET NO.	TOTAL SHEETS
1-11-118	UNIT 2	1965	11	75	

