

NOTES:

1. Construct complete Inbound Lanes from Sta. 100+50 to Sta. 120+50 and pave w/ 3" Type III AC.
2. Construct temporary connections (C-1 & C-2) from existing Kunia Rd. to completed Inbound Lanes.
3. Close existing Kunia Rd. between Sta. 100+00± and Sta. 118+00±. Route two-way traffic on Inbound Lanes and temporary connections.
4. Construct complete Outbound Lanes.
5. Upon completion of Outbound Lanes, re-route outbound traffic on Outbound Lanes, and inbound traffic on temporary connection 'C-1' & Inbound Lanes.
6. Complete inbound connection to existing Kunia Rd. between Sta. 98+65± and Sta. 100+50. The shoulders shall be utilized to provide two-way traffic through this area.
7. Upon removal of the detour roads the following shall be relocated or left in place and shall be incorporated in the permanent traffic sign layout:
 - a) 12 ea. Class I Barricades
 - b) 2 ea. R1-1 signs
 - c) 2 ea. W11-1 signs
 - d) 2 ea. R4-7(R) w/ RM-3 signs

All costs in the relocation of the above items shall be considered as incidental to Item Nos. 107(1) and 117(1). All other detour signs and barricades shall be removed and stored as directed by the Engineer.


8. Removal of the detour roads will be paid for under Item No. 13.

DETOUR SIGN SUMMARY

Type	Description	Quantity
R1-1	STOP	2
R4-7(R)	KEEP → RIGHT	2
PG-5	TWO WAY TRAFFIC w/o post	2
R10-2	ROAD CLOSED w/o post	2
W1-4(P)	↑	1
W11-1	TRUCK CROSSING	2
W13-1(25)	25 MPH w/o post	2
W20-1a	ROAD CONSTRUCTION 1500 FT	2
W20-2b	DETOUR 1000 FT	2
W20-2c	DETOUR 500 FT	2
M5-7(R)	DETOUR w/o post	1
M5-7(L)	<DETOUR w/o post	1
RM-1	Reflector Marker	30
RM-1	Reflector Marker w/o post	2
RM-3	Reflector Marker w/o post	2
Total		


DETOUR BARRICADE SUMMARY

Type	Quantity
Class I Barricade	12
Class II Barricade	12

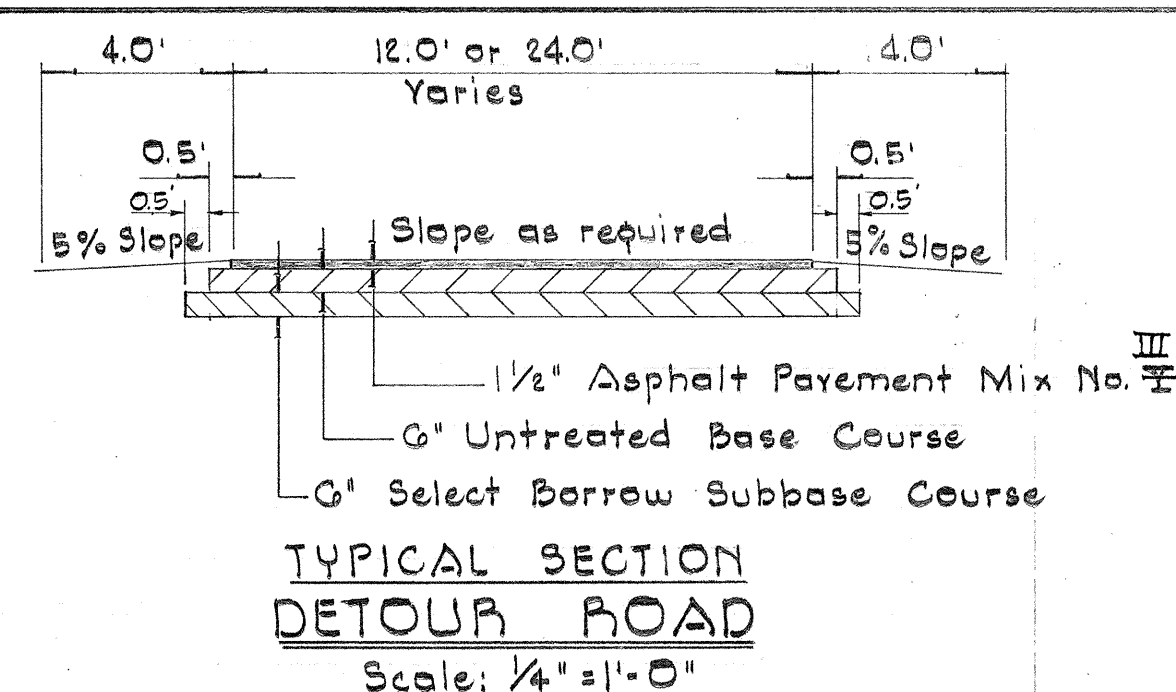

LEGEND

- Detour Sign
- Sign mounted on galvanized pipe post.
- ⊥ Reflector Marker mounted on galvanized channel.
- || Class I Barricade
- || Class II Barricade

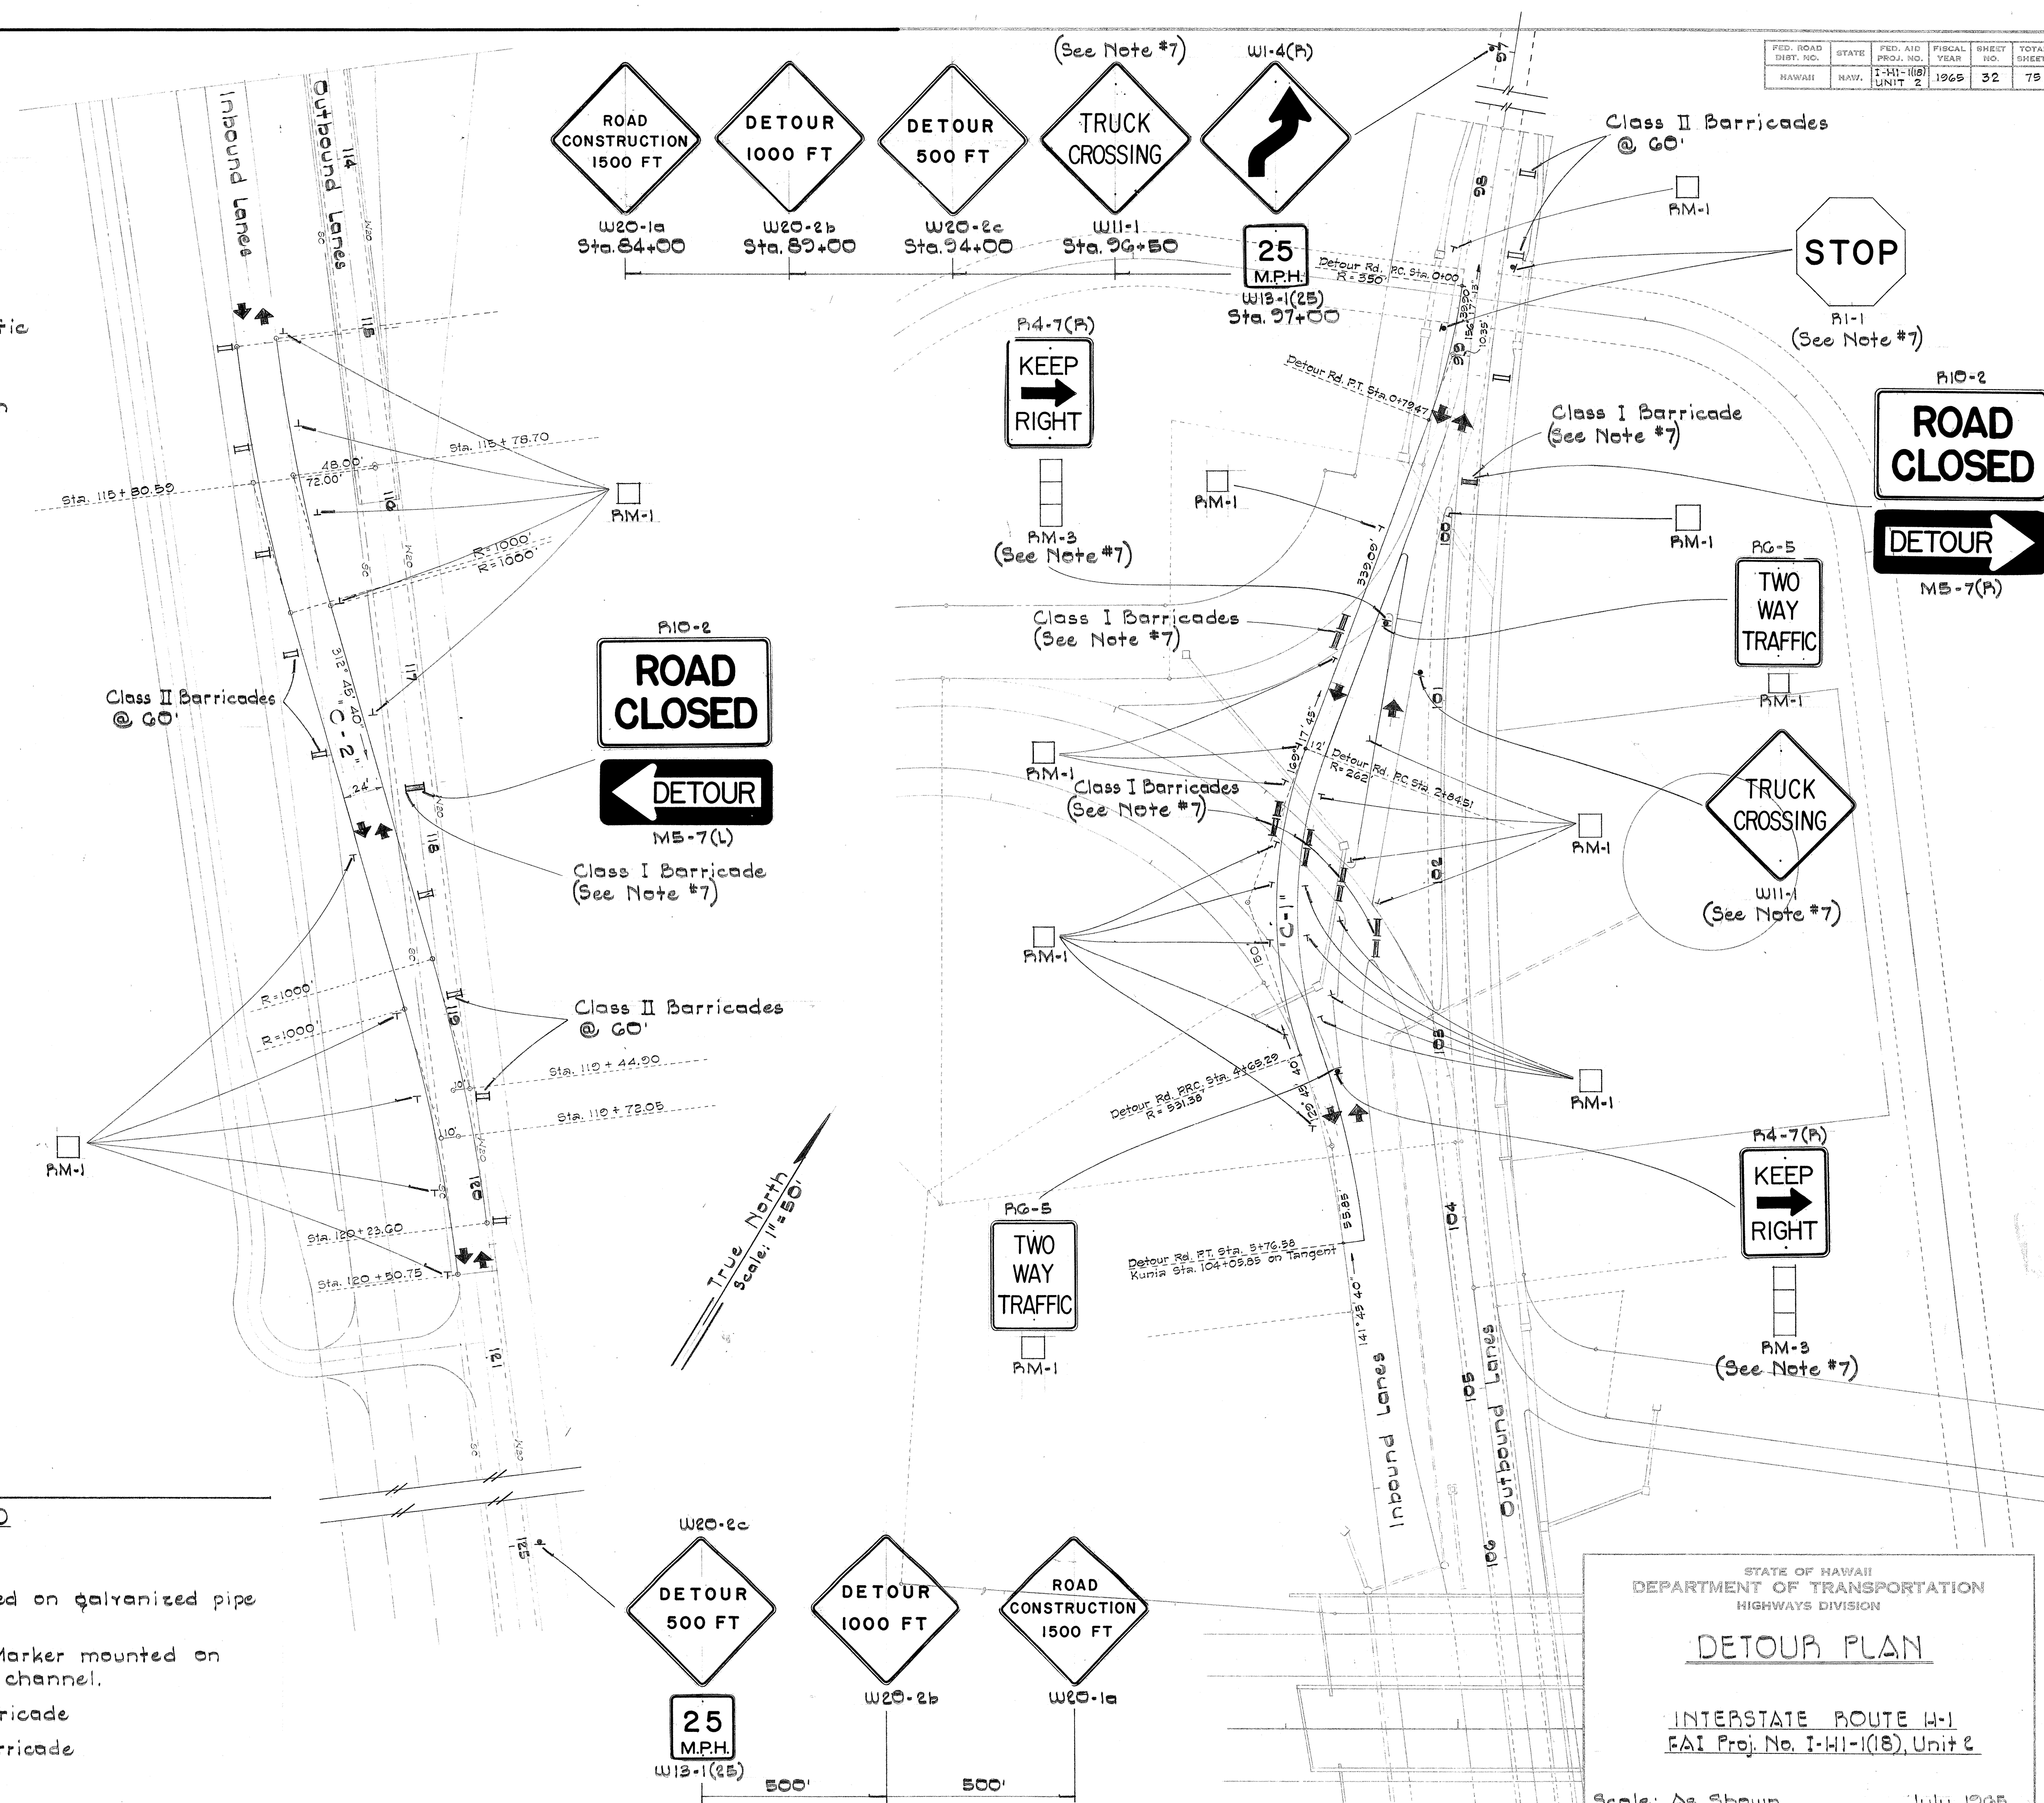

STATE OF HAWAII
DEPARTMENT OF TRANSPORTATION
HIGHWAYS DIVISION

DETOUR PLAN

INTERSTATE ROUTE W-1
FAI Proj. No. I-41-1(18), Unit 2

Scale: As Shown July 1965
SHEET No. 1 OF 1 SHEETS