




FED. ROAD DIST. NO.	STATE	FED. AID PROJ. NO.	FISCAL YEAR	SHEET NO.	TOTAL SHEETS
HAWAII	HAW.	F-075-1(3)	1966	7	42

CURVE DATA ③

Δ	45° 20' 43"
LC	290.91
EC	90.11
CC	91.44

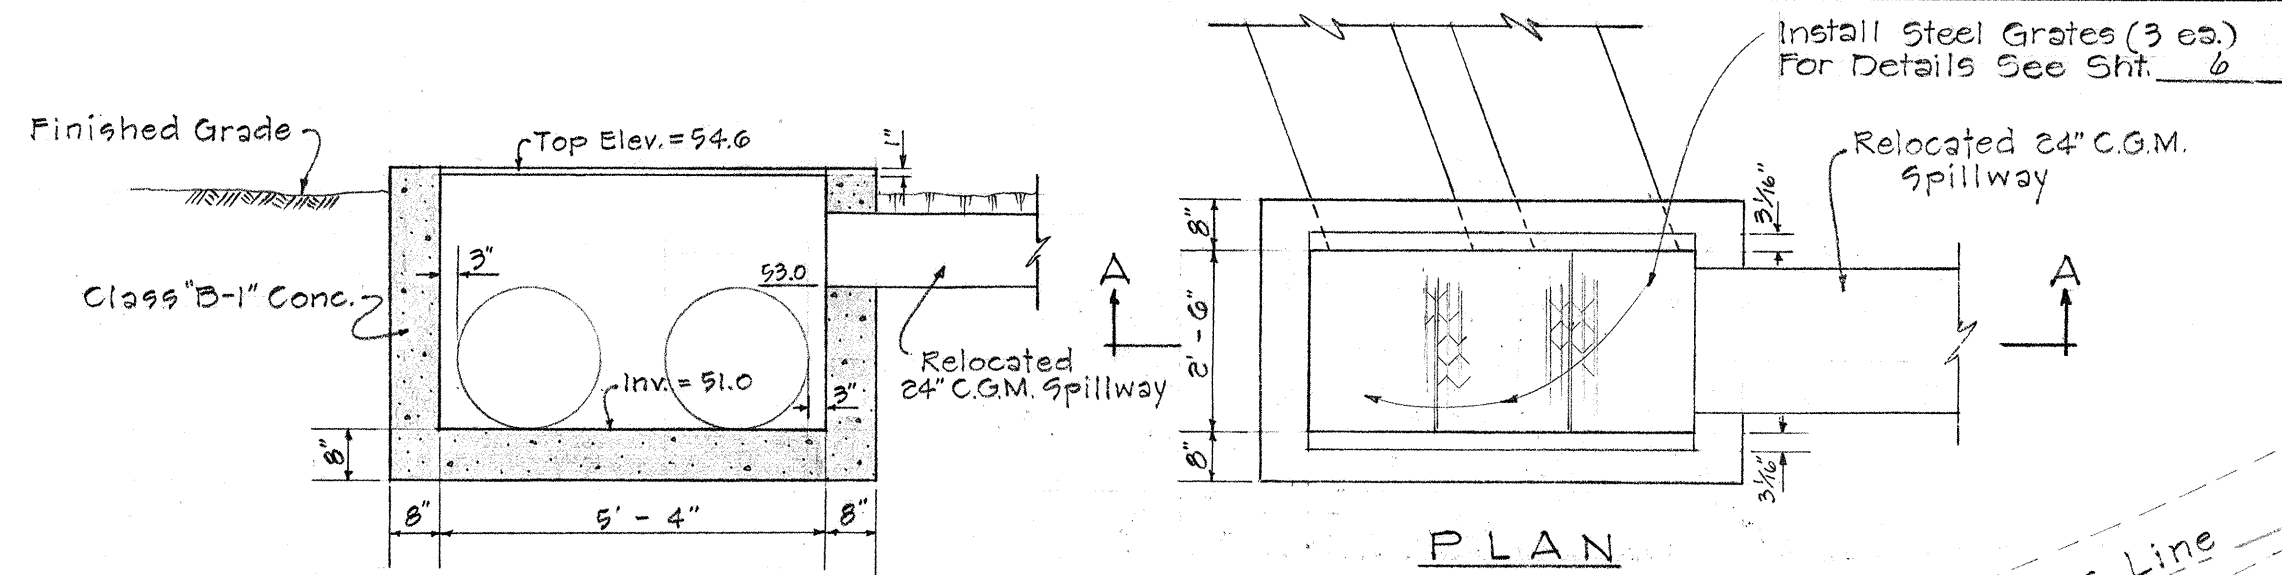

SECTION "A-A"
DETAIL OF C.D.I. AT STA. 138+11 RIGHT

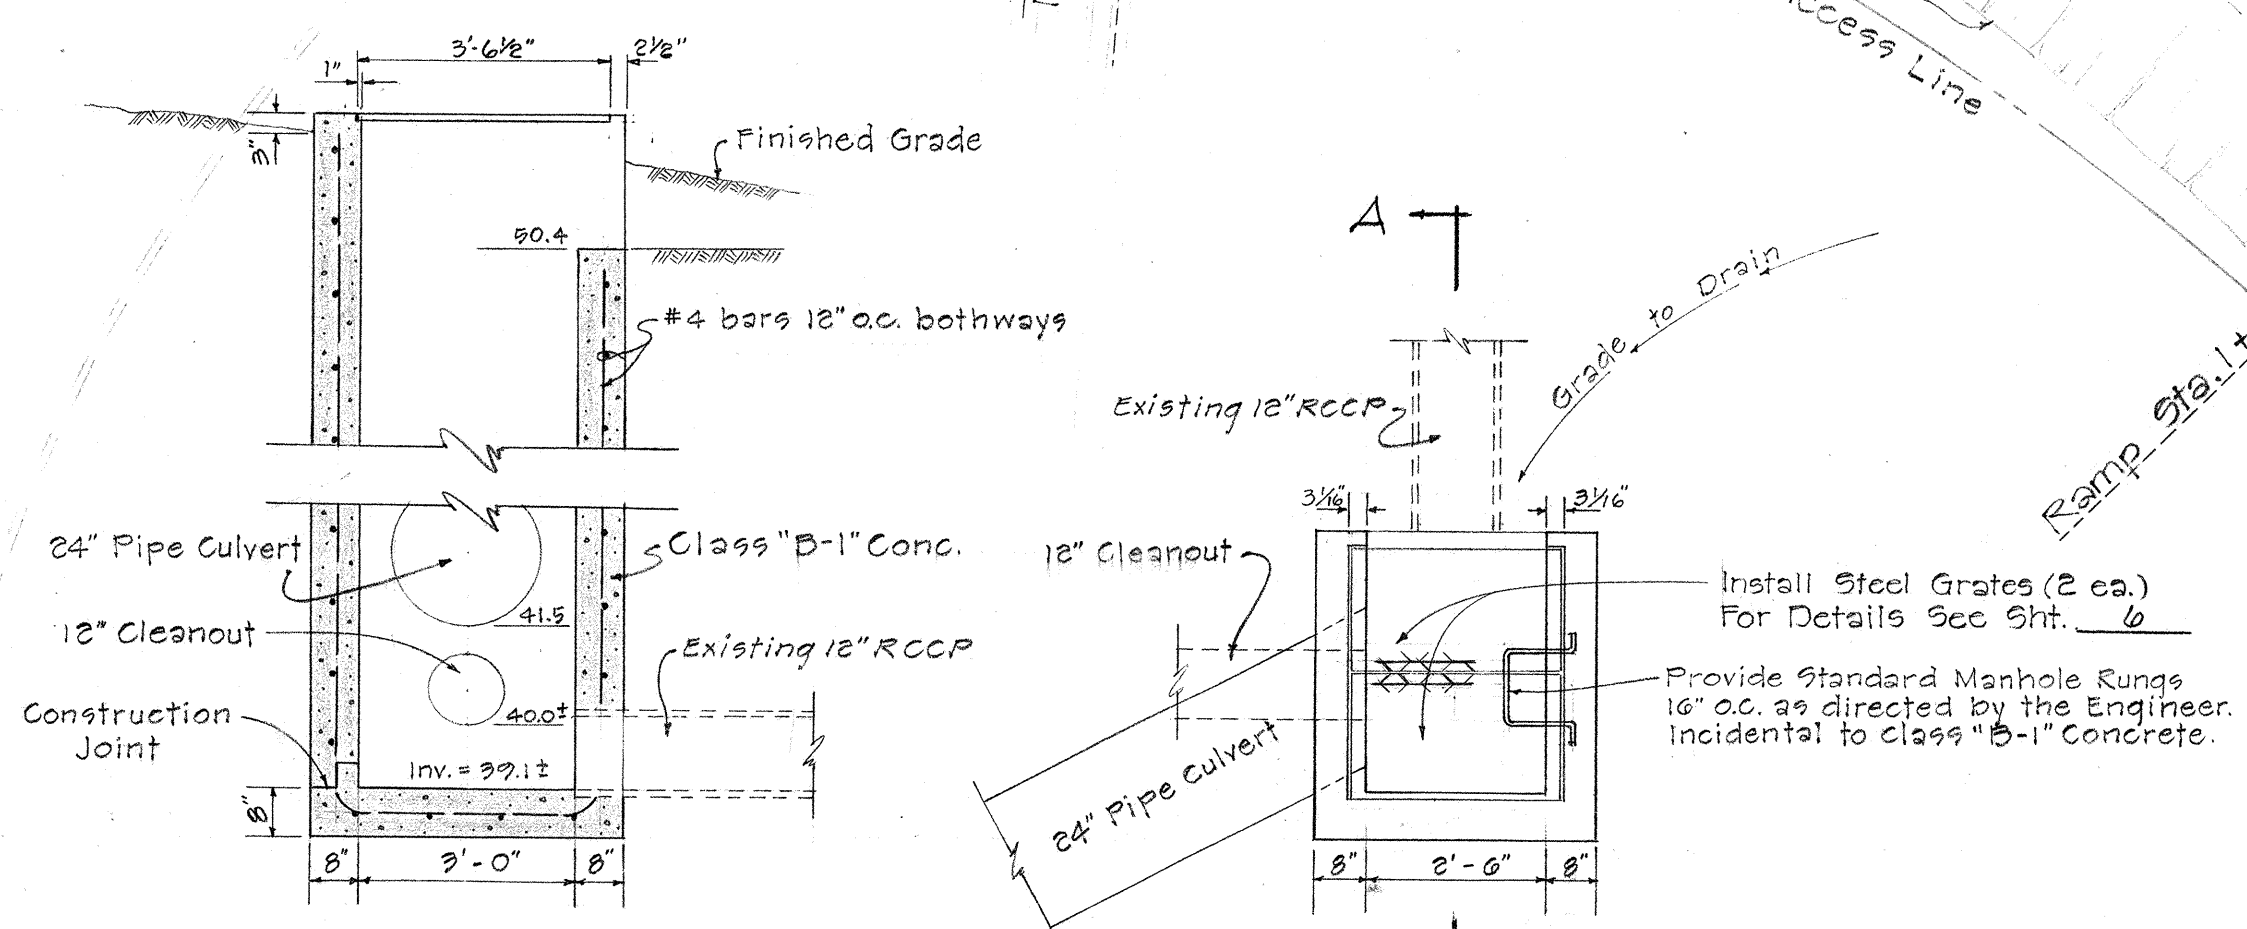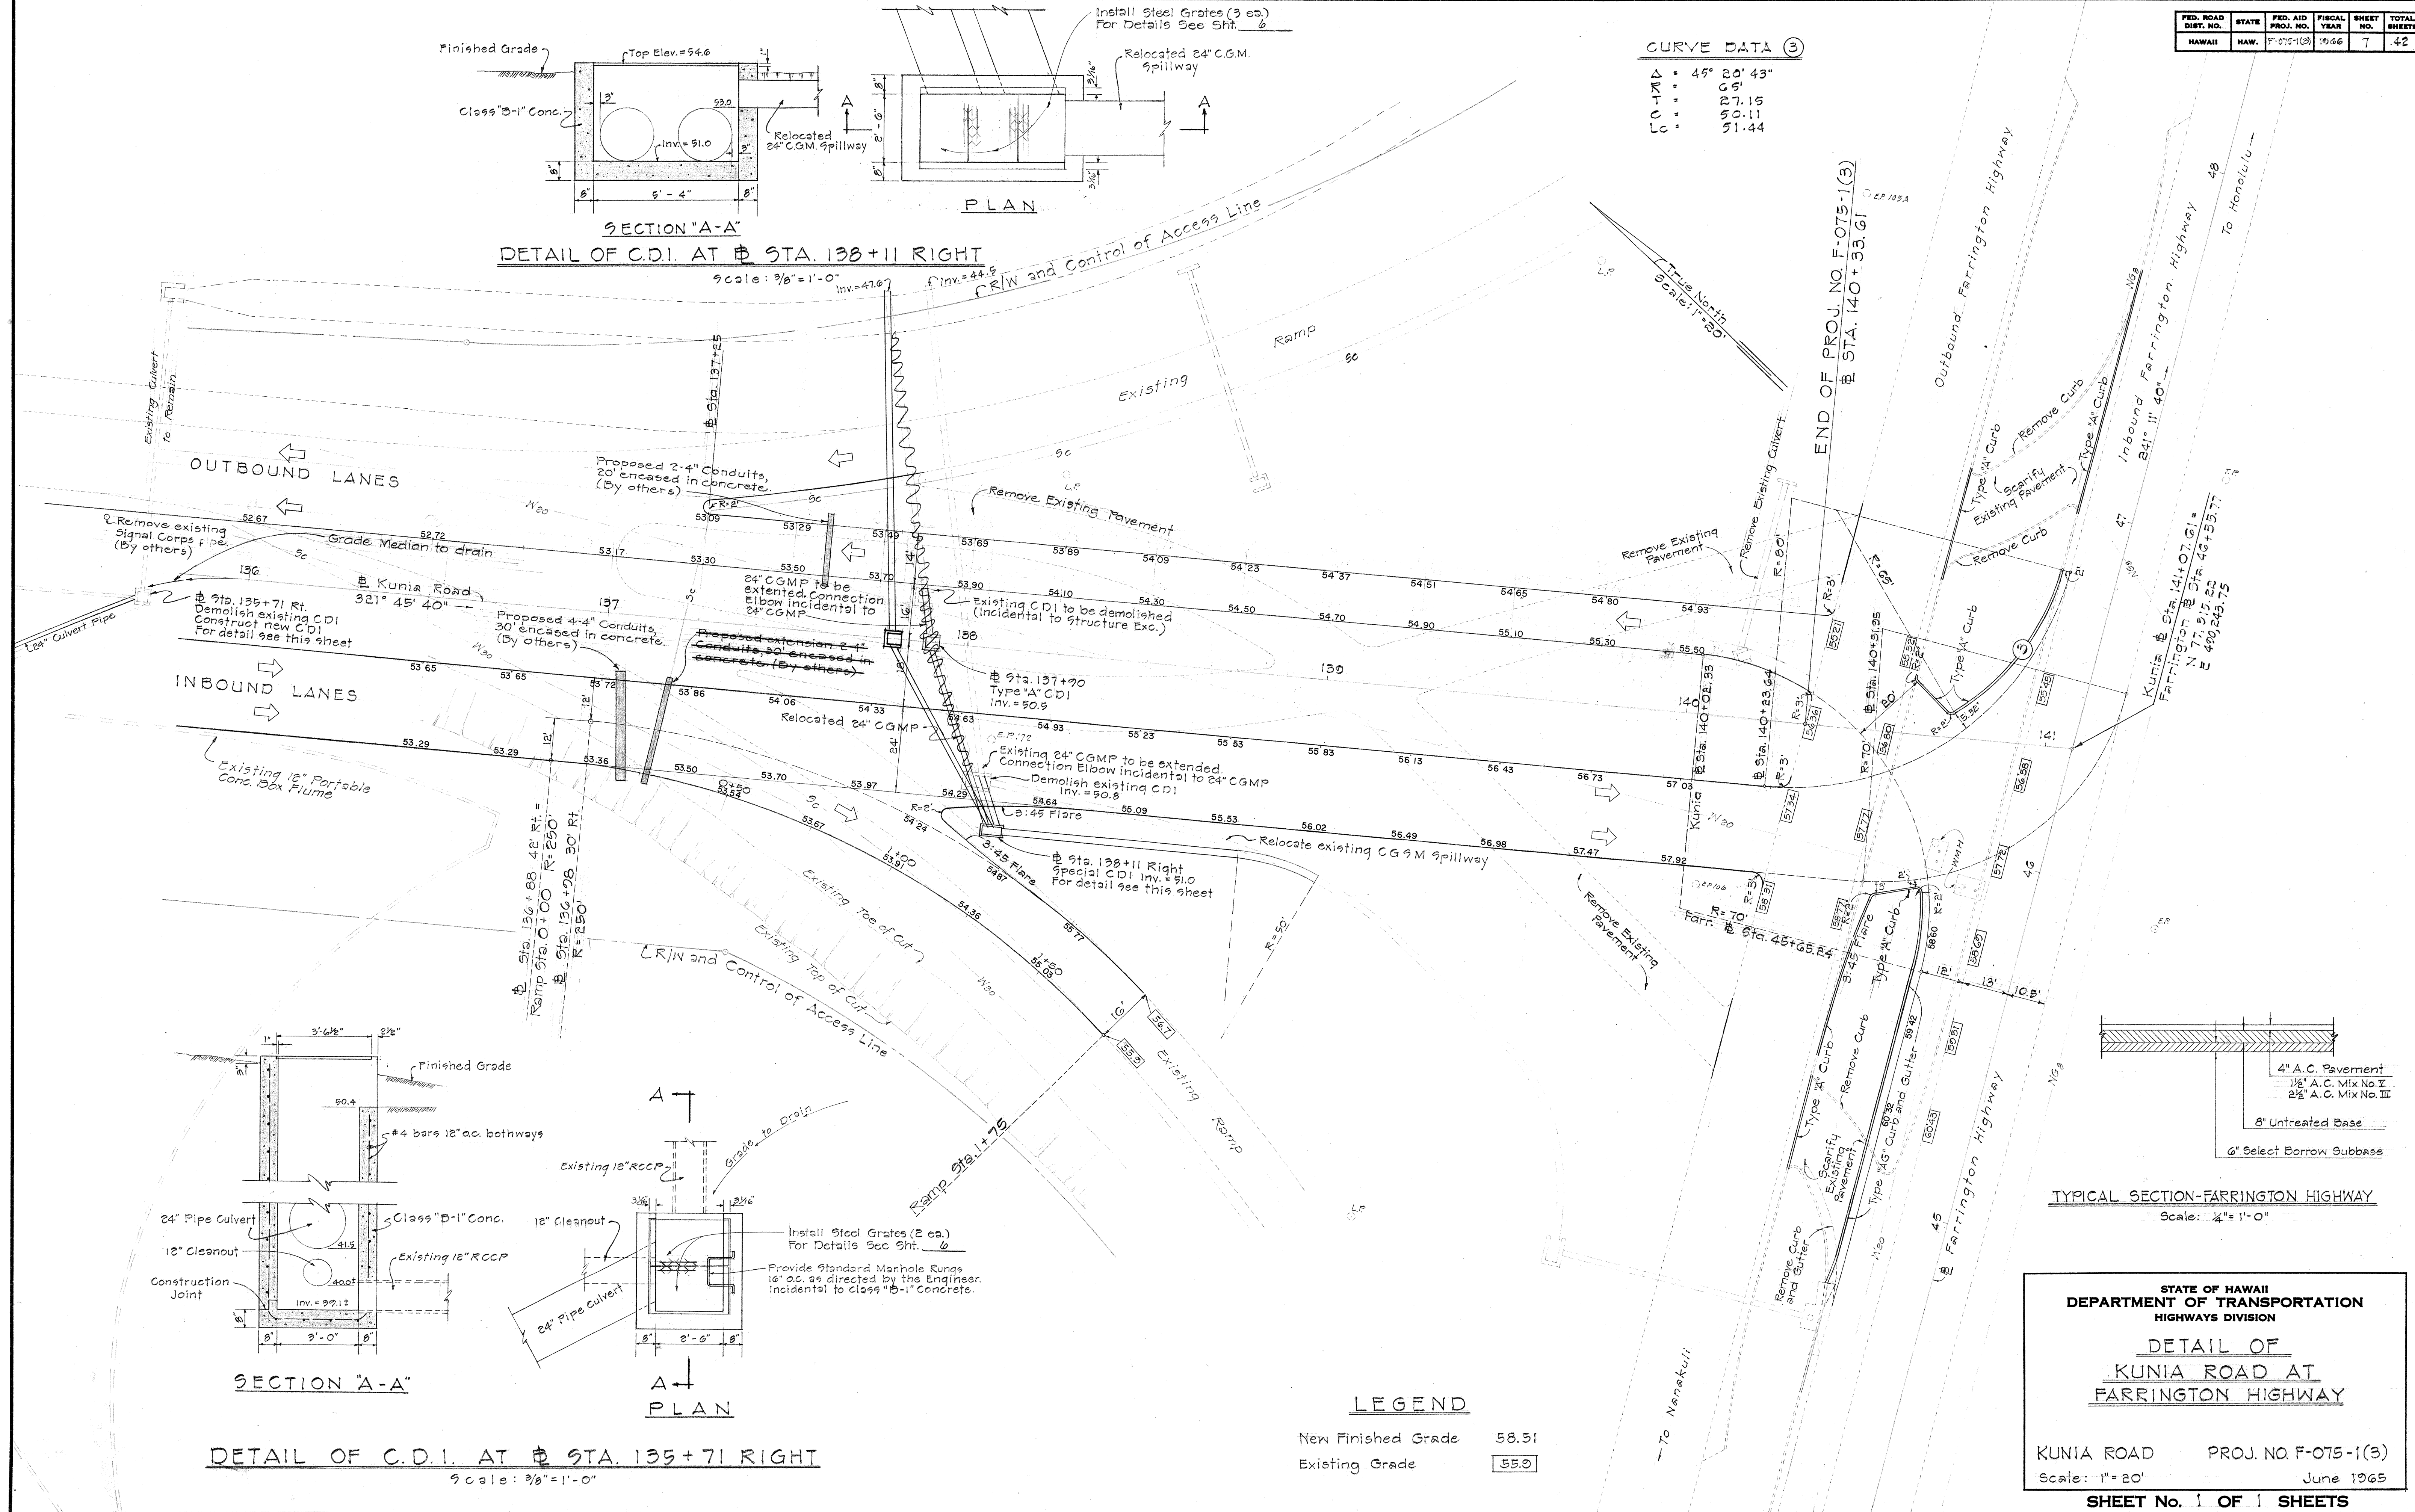


SECTION "A-A"

DETAIL OF C.D.I. AT STA. 135+71 RIGHT
Scale: 3/8" = 1'-0"

LEGEND

New Finished Grade	58.51
Existing Grade	55.0

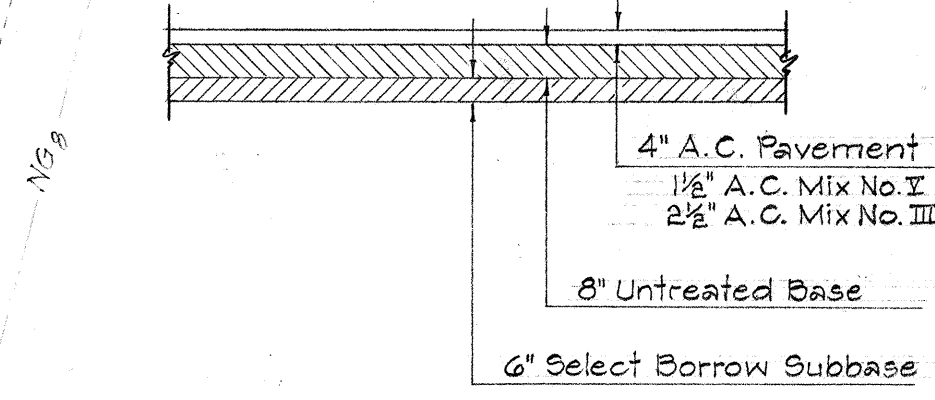

TYPICAL SECTION-FARRINGTON HIGHWAY
Scale: 1/4" = 1'-0"

STATE OF HAWAII
DEPARTMENT OF TRANSPORTATION
HIGHWAYS DIVISION

DETAIL OF
KUNIA ROAD AT
FARRINGTON HIGHWAY

KUNIA ROAD PROJ. NO. F-075-1(3)
Scale: 1" = 20' June 1966

SHEET No. 1 OF 1 SHEETS

SURVEY PLOTTED BY	DATE
DRAWN BY	
DESIGNED BY	
NOTED BY	
CHECKED BY	
ORIGINAL PLAN	
NOTE BOOK	
No.	