
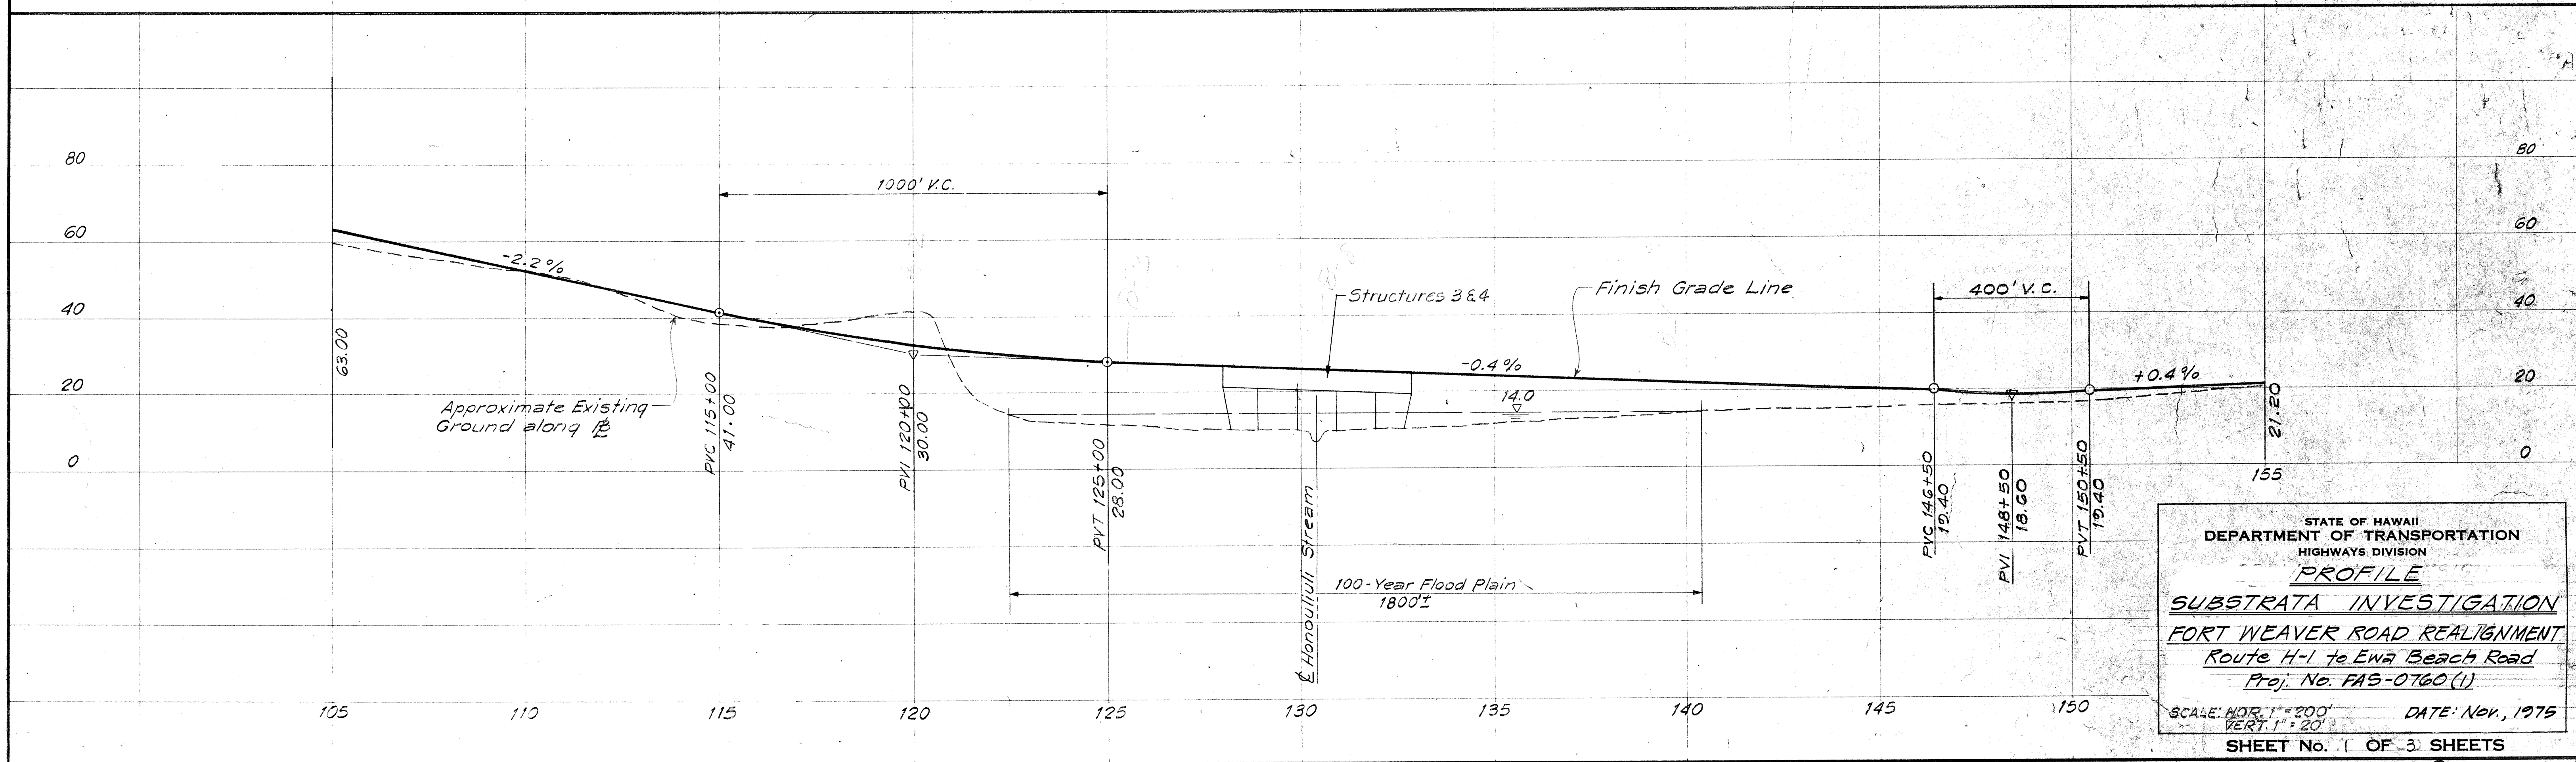




FED. ROAD DIST. NO.	STATE	FED. AID PROJ. NO.	FISCAL YEAR	SHEET NO.	TOTAL SHEETS
HAWAII	HAW.	FAS-0760(1)	1975	8	11

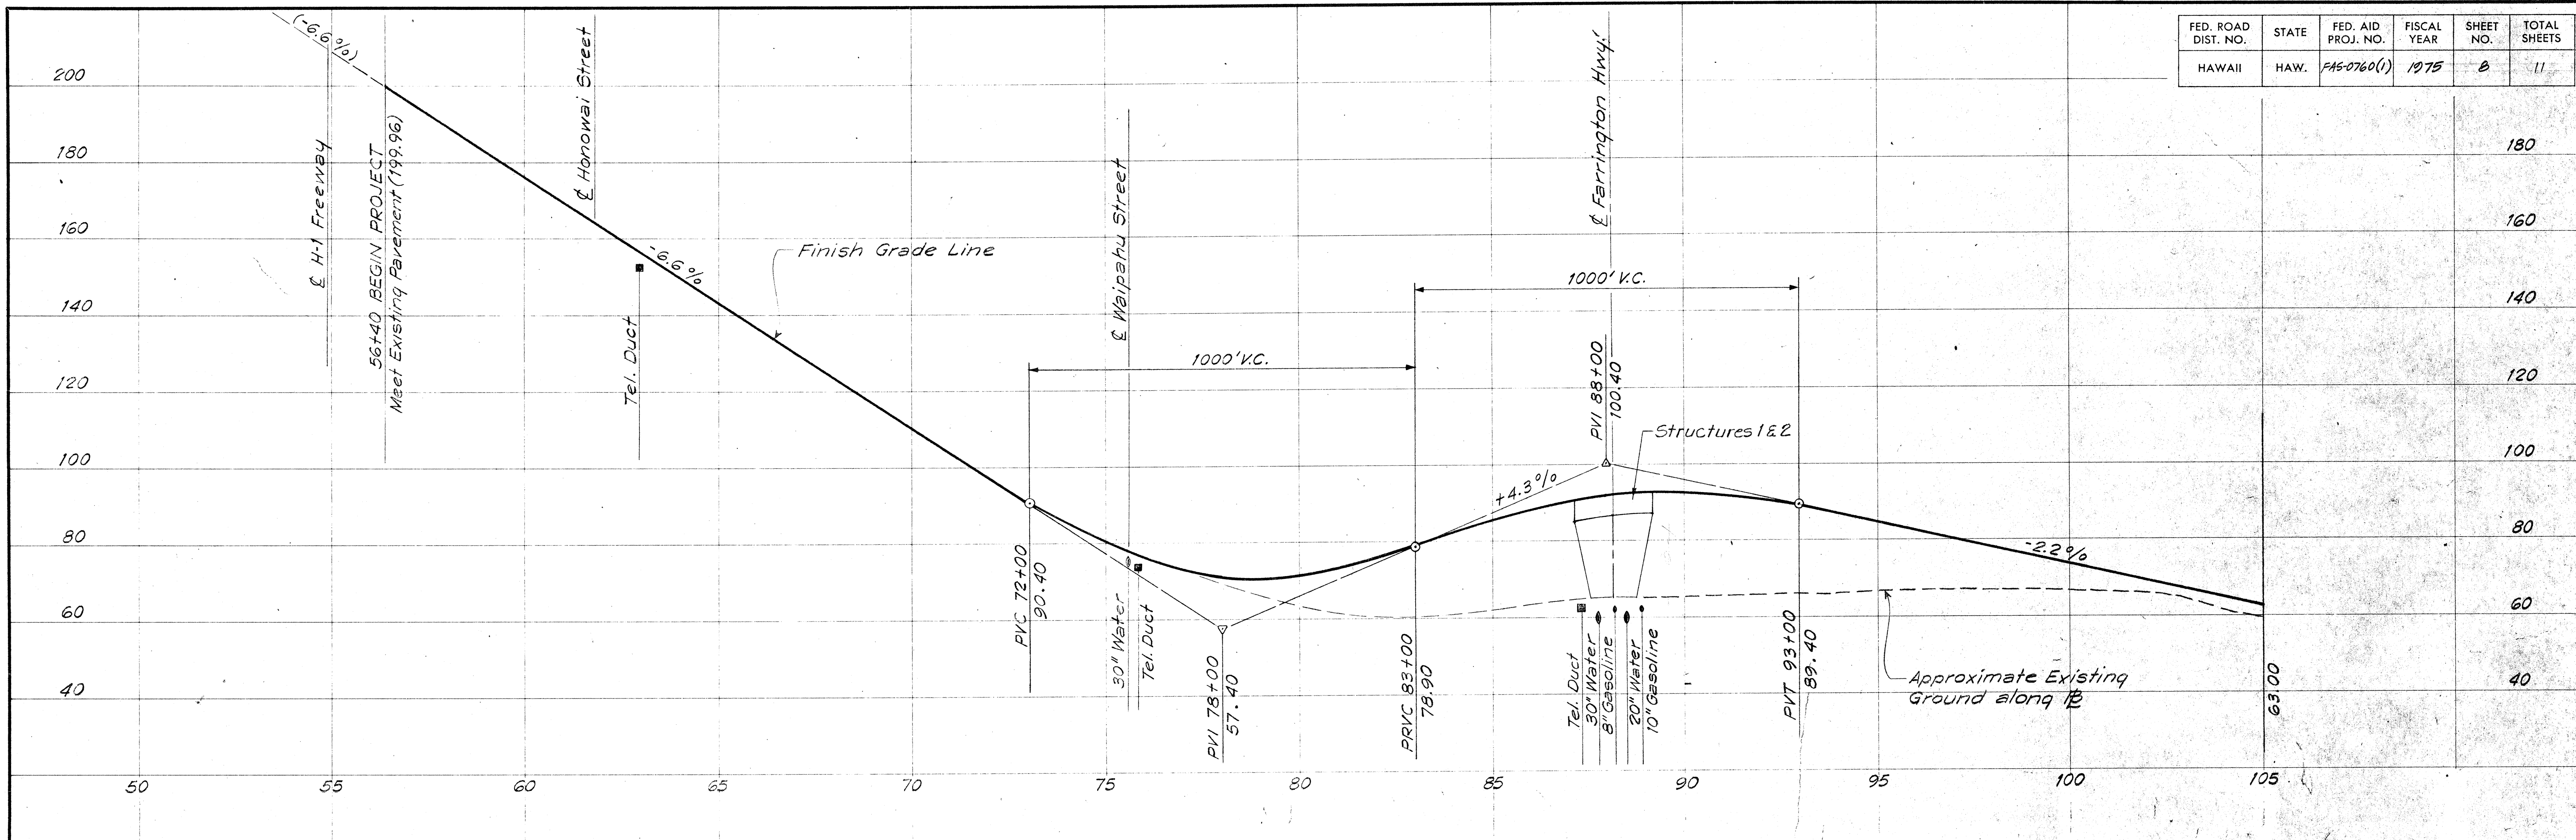

STATE OF HAWAII
DEPARTMENT OF TRANSPORTATION
HIGHWAYS DIVISION
PROFILE
SUBSTRATA INVESTIGATION
FORT WEAVER ROAD REALIGNMENT
Route H-1 to Ewa Beach Road
Proj. No. FAS-0760(1)
SCALE: HOR. 1" = 200'
VERT. 1" = 20'
DATE: Nov., 1975
SHEET No. 1 OF 3 SHEETS

ORIGINAL PLAN	DATE
DESIGNED BY	
CHECKED BY	
NOTED BY	
DATE	

FED. ROAD DIST. NO.	STATE	FED. AID PROJ. NO.	FISCAL YEAR	SHEET NO.	TOTAL SHEETS
HAWAII	HAW.	FAS-0760(1)	1975	0	11

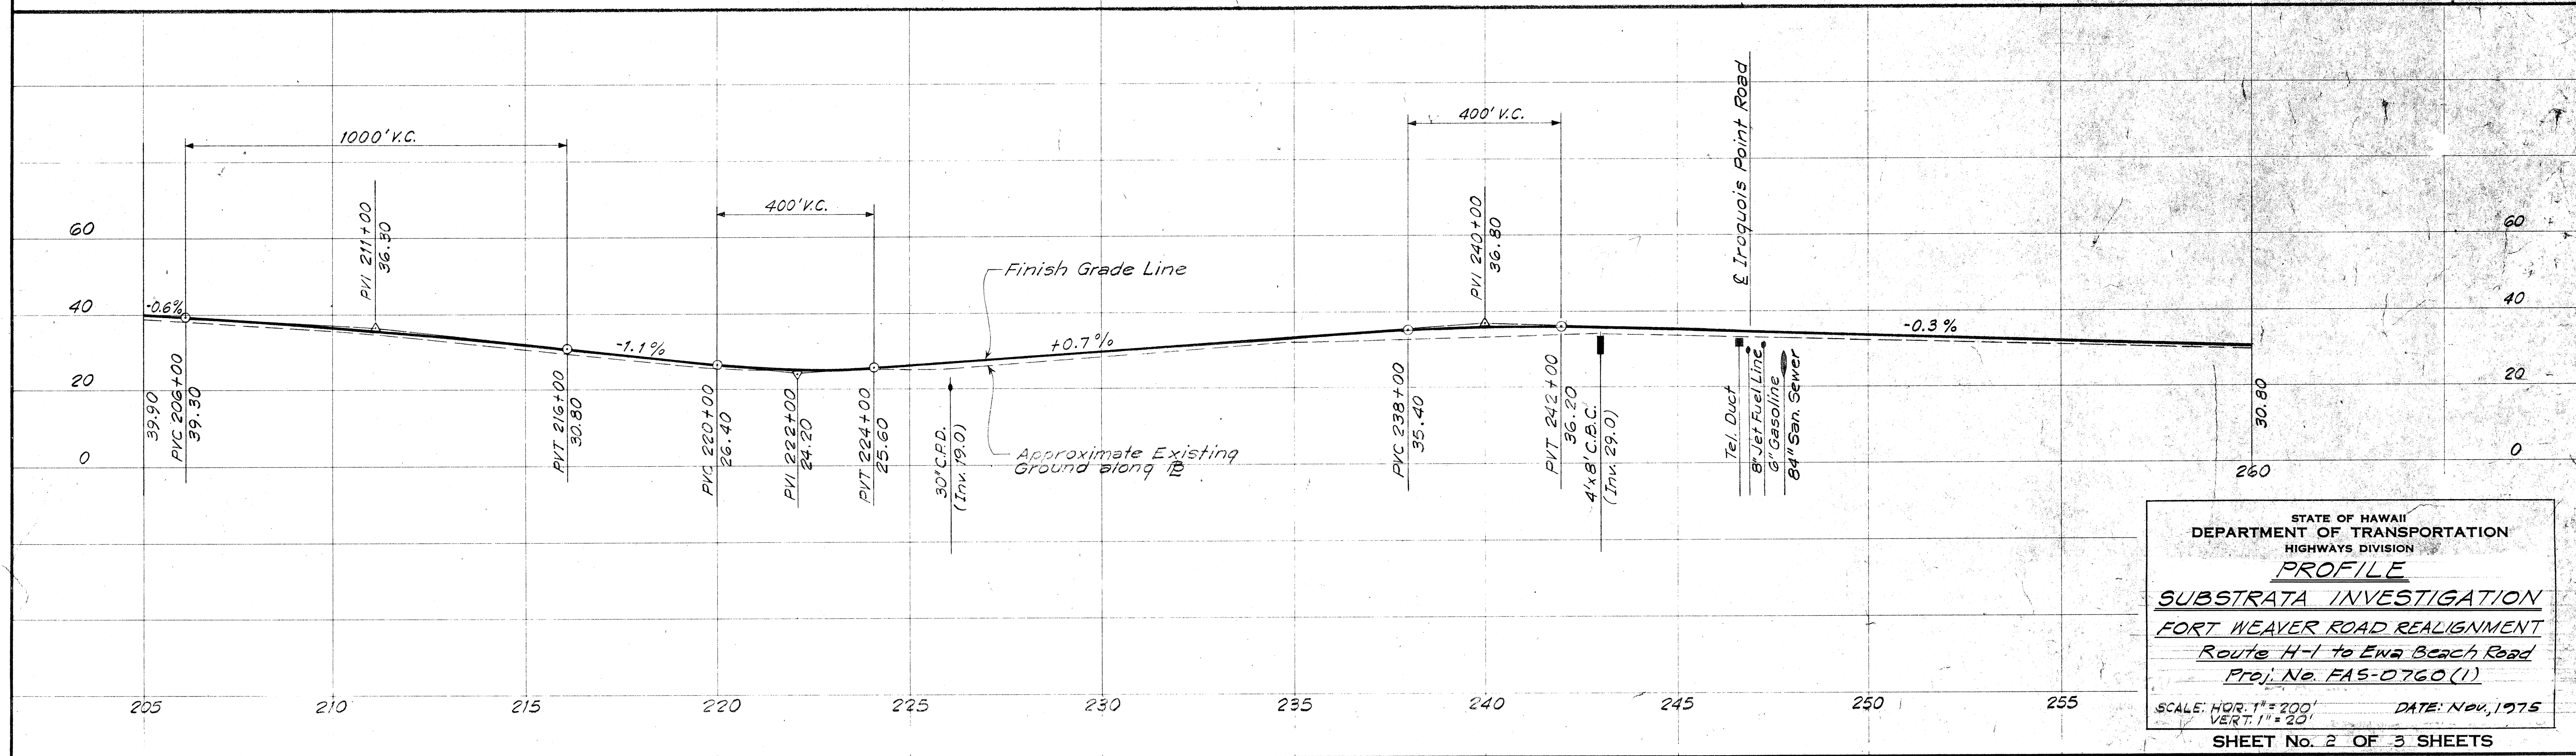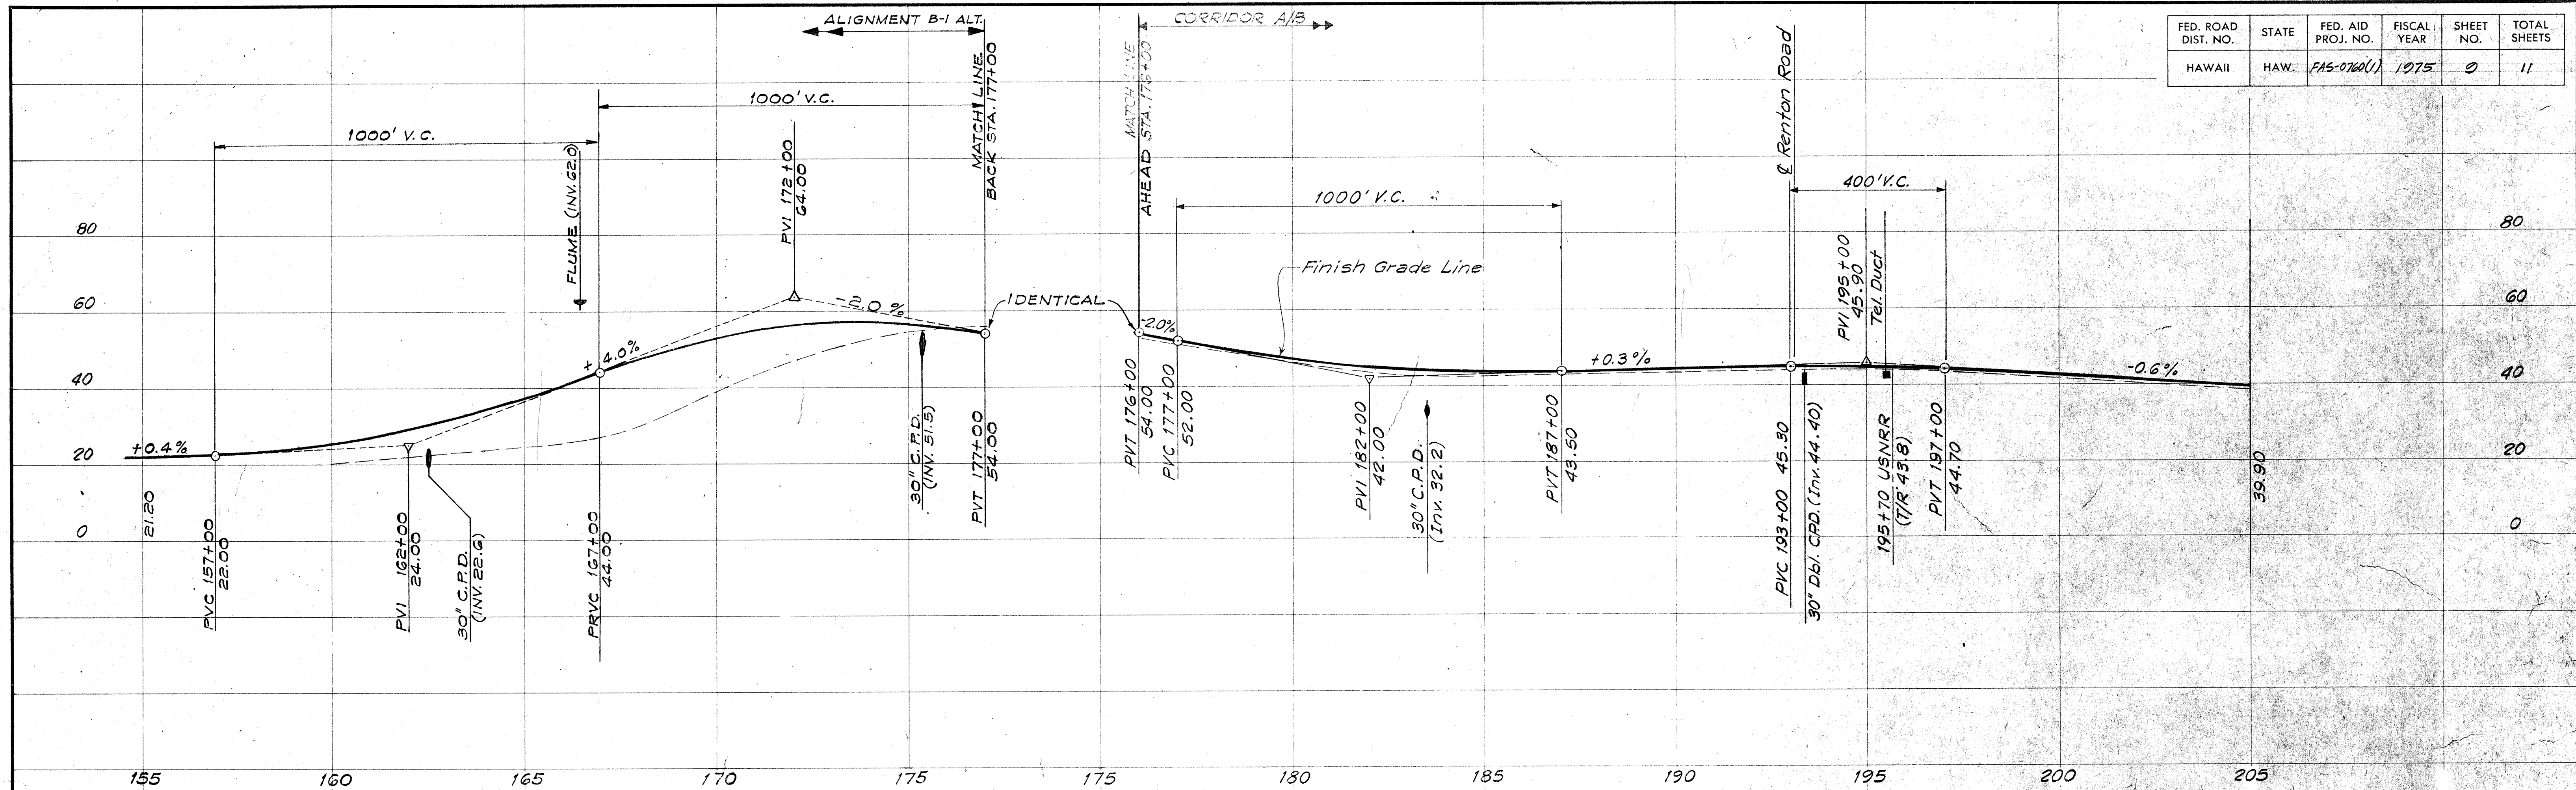

ORIGINAL PLAN	DATE
DRAWN BY	
DESIGNED BY	
CHECKED BY	
NOTE BOOK	
No.	

STATE OF HAWAII
DEPARTMENT OF TRANSPORTATION
HIGHWAYS DIVISION

PROFILE



SUBSTRATA INVESTIGATION
FORT WEAVER ROAD REALIGNMENT
Route H-1 to Ewa Beach Road
Proj. No. FAS-0760(1)

SCALE: HOR. 1"=200'
VERT. 1"=20'

DATE: Nov, 1975

SHEET No. 2 OF 3 SHEETS

FED. ROAD DIST. NO.	STATE	FED. AID PROJ. NO.	FISCAL YEAR	SHEET NO.	TOTAL SHEETS
HAWAII	HAW.	FAS-0760(1)	1975	10	11

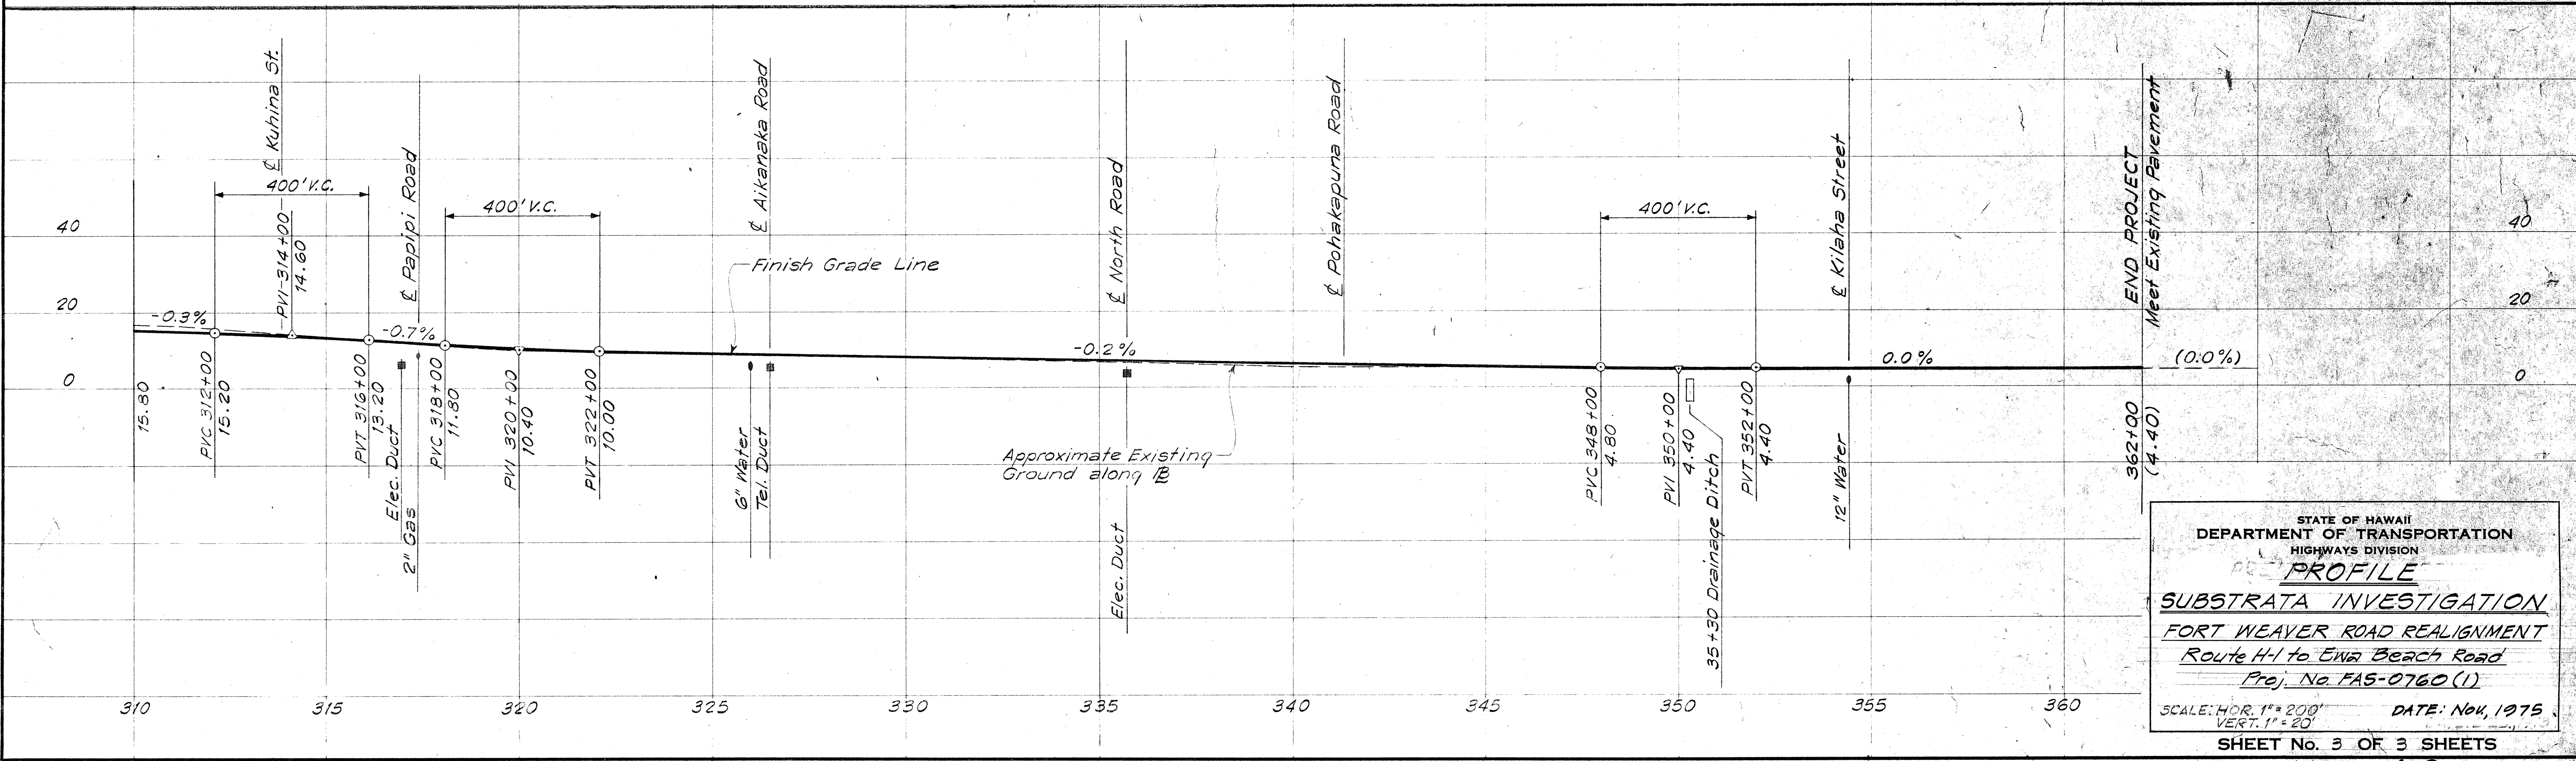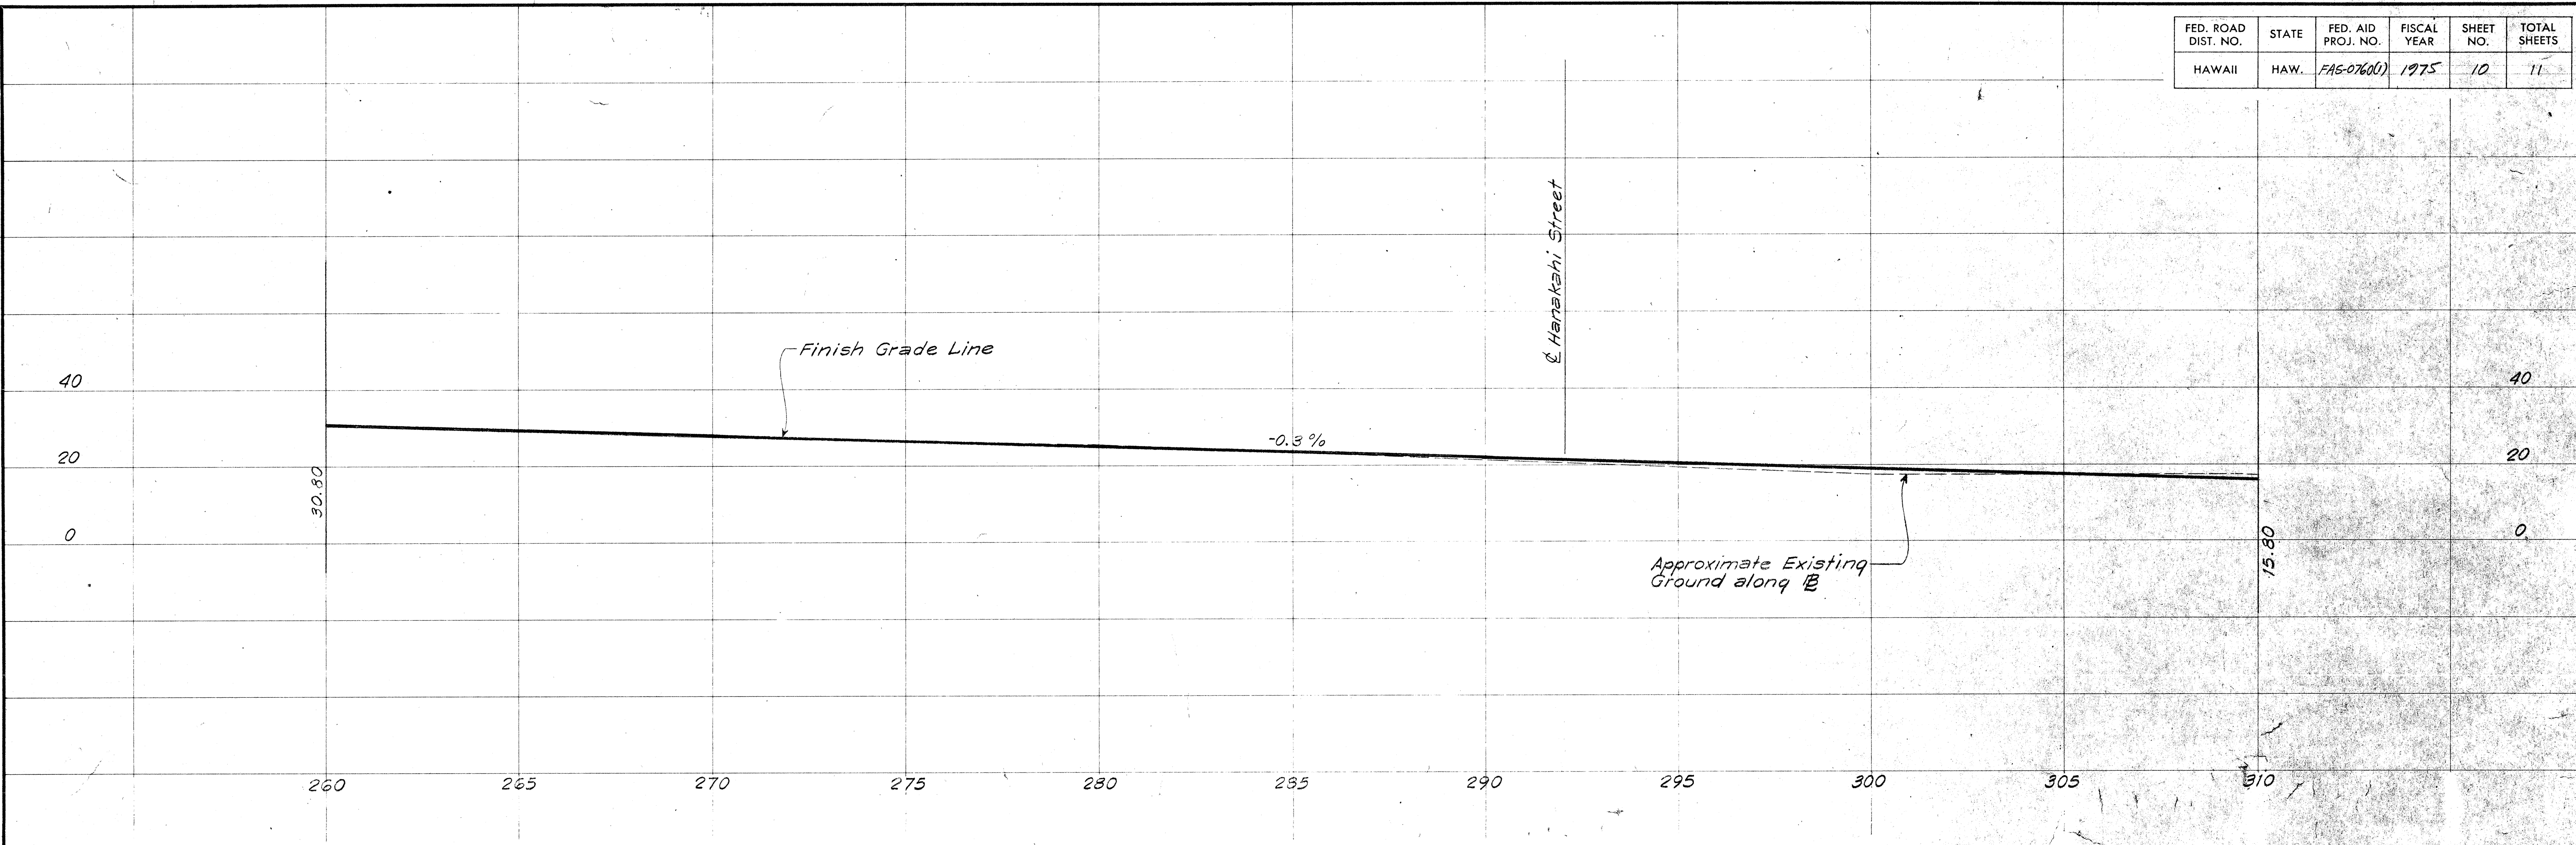

ORIGINAL PLAN	SURVEY PLOTTED BY	DATE
NOTE BOOK	DRAWN BY	
	TRACED BY	
	CHECKED BY	
	QUANTITIES BY	
	CHECKED BY	

STATE OF HAWAII
DEPARTMENT OF TRANSPORTATION
HIGHWAYS DIVISION

PROFILE
SUBSTRATA INVESTIGATION
FORT WEAVER ROAD REALIGNMENT
Route H-1 to Ewa Beach Road
Proj. No. FAS-0760 (1)

SCALE: HOR. 1" = 200'
VERT. 1" = 20'

DATE: Nov, 1975

SHEET No. 3 OF 3 SHEETS