


| FED. ROAD DIST. NO. | STATE | FED. AID PROJ. NO. | FISCAL YEAR | SHEET NO. | TOTAL SHEETS |
|---------------------|-------|--------------------|-------------|-----------|--------------|
| HAWAII              | HAW.  | M-7600(2)          | 1980        | 186       | 244          |

Scale: 1"=100'

Scale: 1"=100'

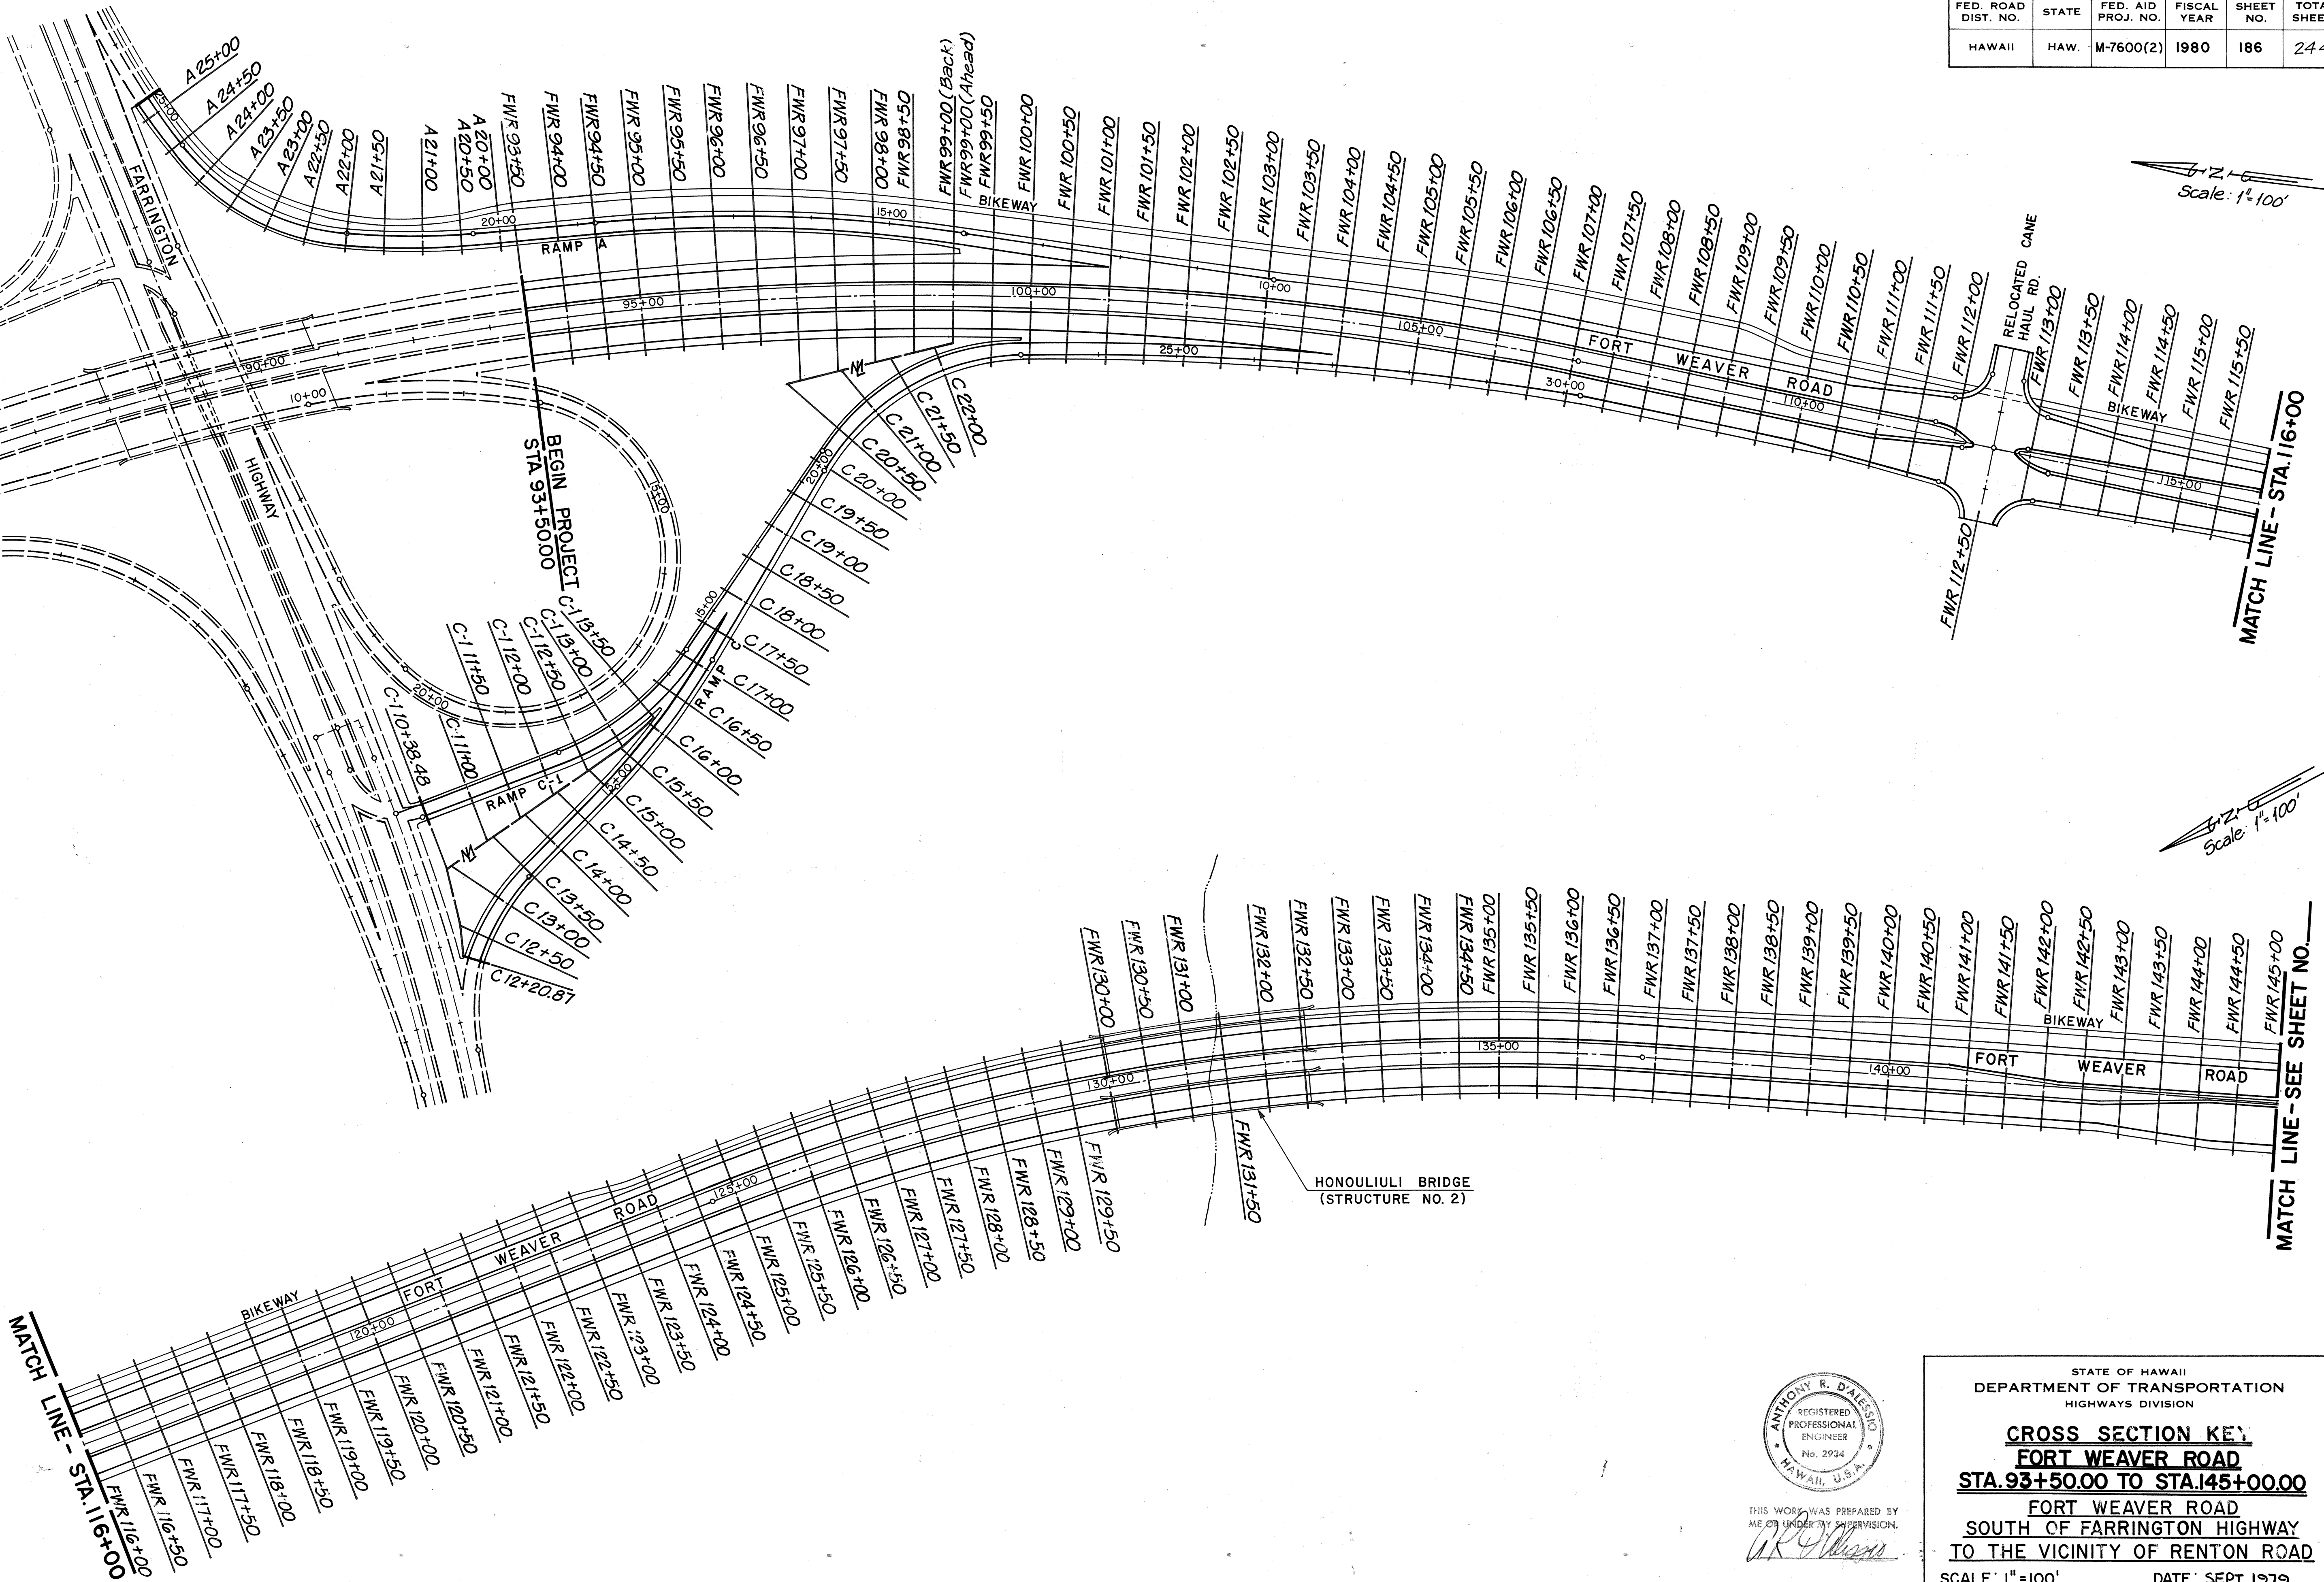



|                   |       |
|-------------------|-------|
| DATE              | _____ |
| SURVEY PLOTTED BY | _____ |
| DESIGNED BY       | _____ |
| CHECKED BY        | _____ |
| NOTE BOOK         | _____ |
| NO.               | _____ |




THIS WORK WAS PREPARED BY  
ME OR UNDER MY SUPERVISION.  
*Anthony R. Dales*

STATE OF HAWAII  
DEPARTMENT OF TRANSPORTATION  
HIGHWAYS DIVISION  
**CROSS SECTION KEY**  
**FORT WEAVER ROAD**  
**STA. 93+50.00 TO STA. 145+00.00**  
FORT WEAVER ROAD  
SOUTH OF FARRINGTON HIGHWAY  
TO THE VICINITY OF RENTON ROAD  
SCALE: 1"=100' DATE: SEPT 1979  
SHEET No. 1 OF 2 SHEETS

| FED. ROAD DIST. NO. | STATE | FED. AID PROJ. NO. | FISCAL YEAR | SHEET NO. | TOTAL SHEETS |
|---------------------|-------|--------------------|-------------|-----------|--------------|
| HAWAII              | HAW.  | M-7600 (2)         | 1980        | 187       | 244          |

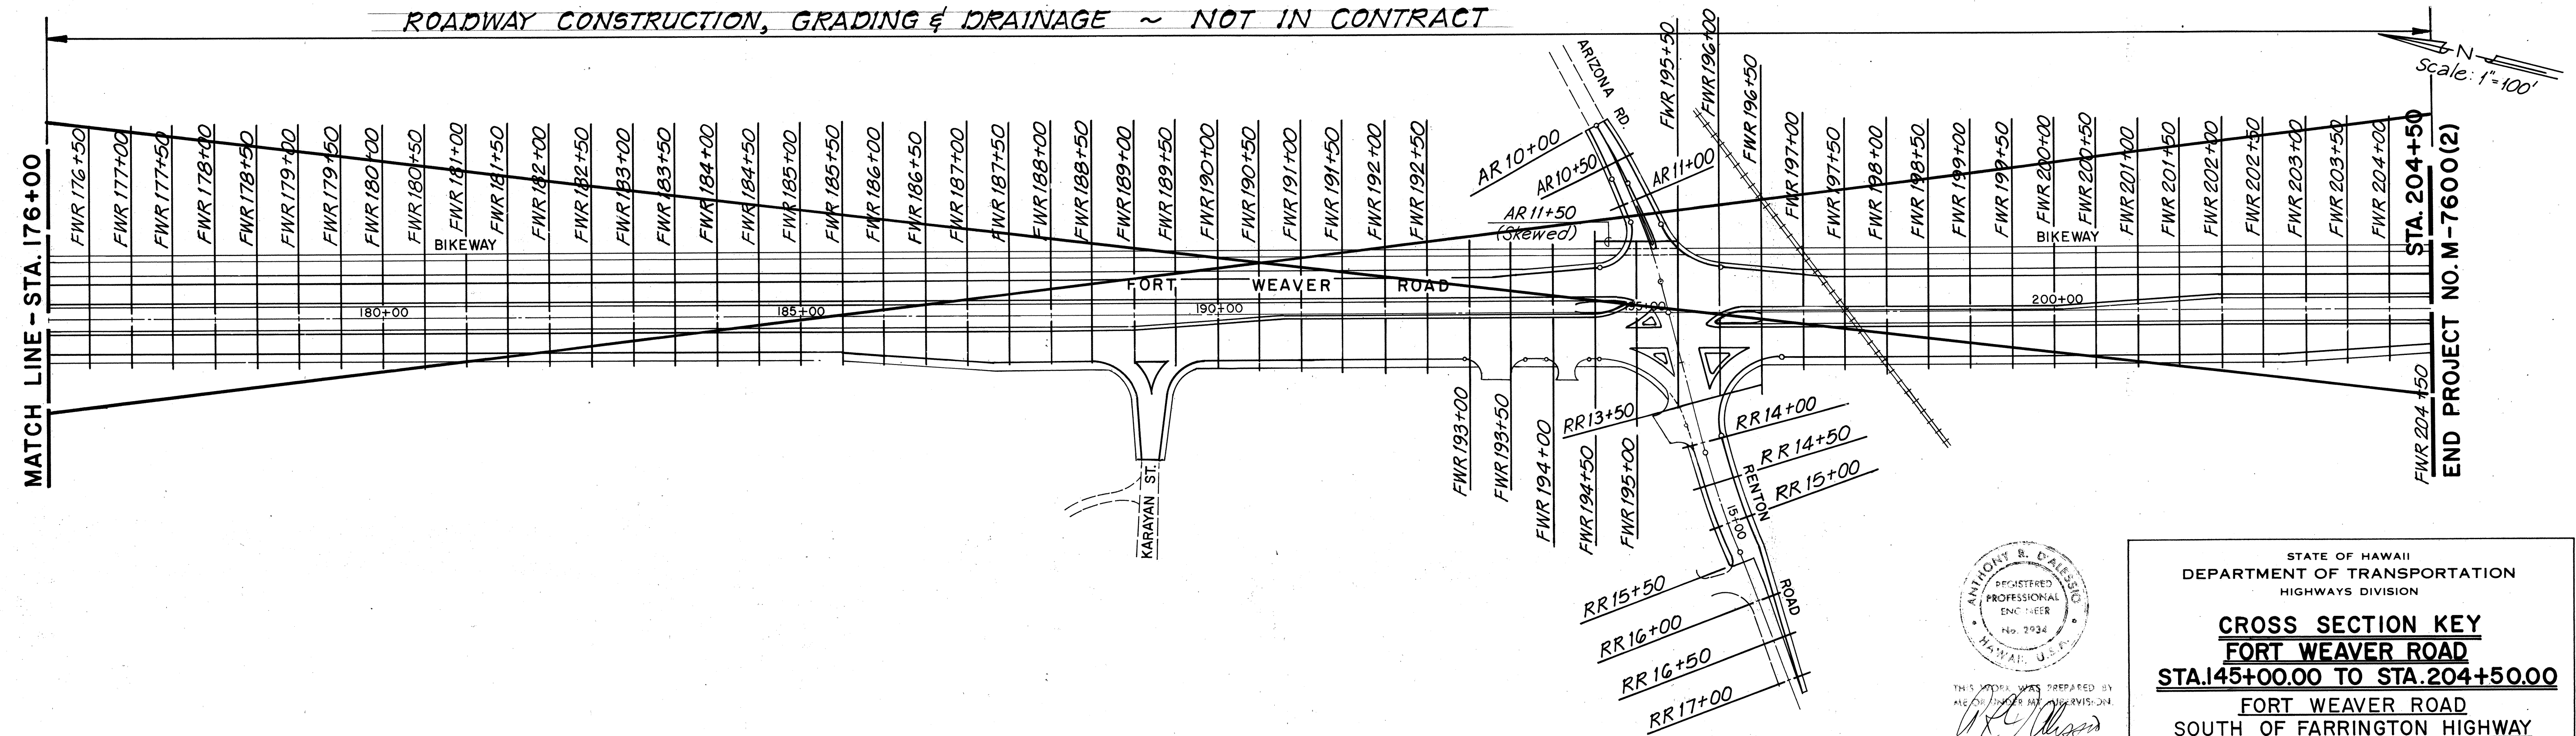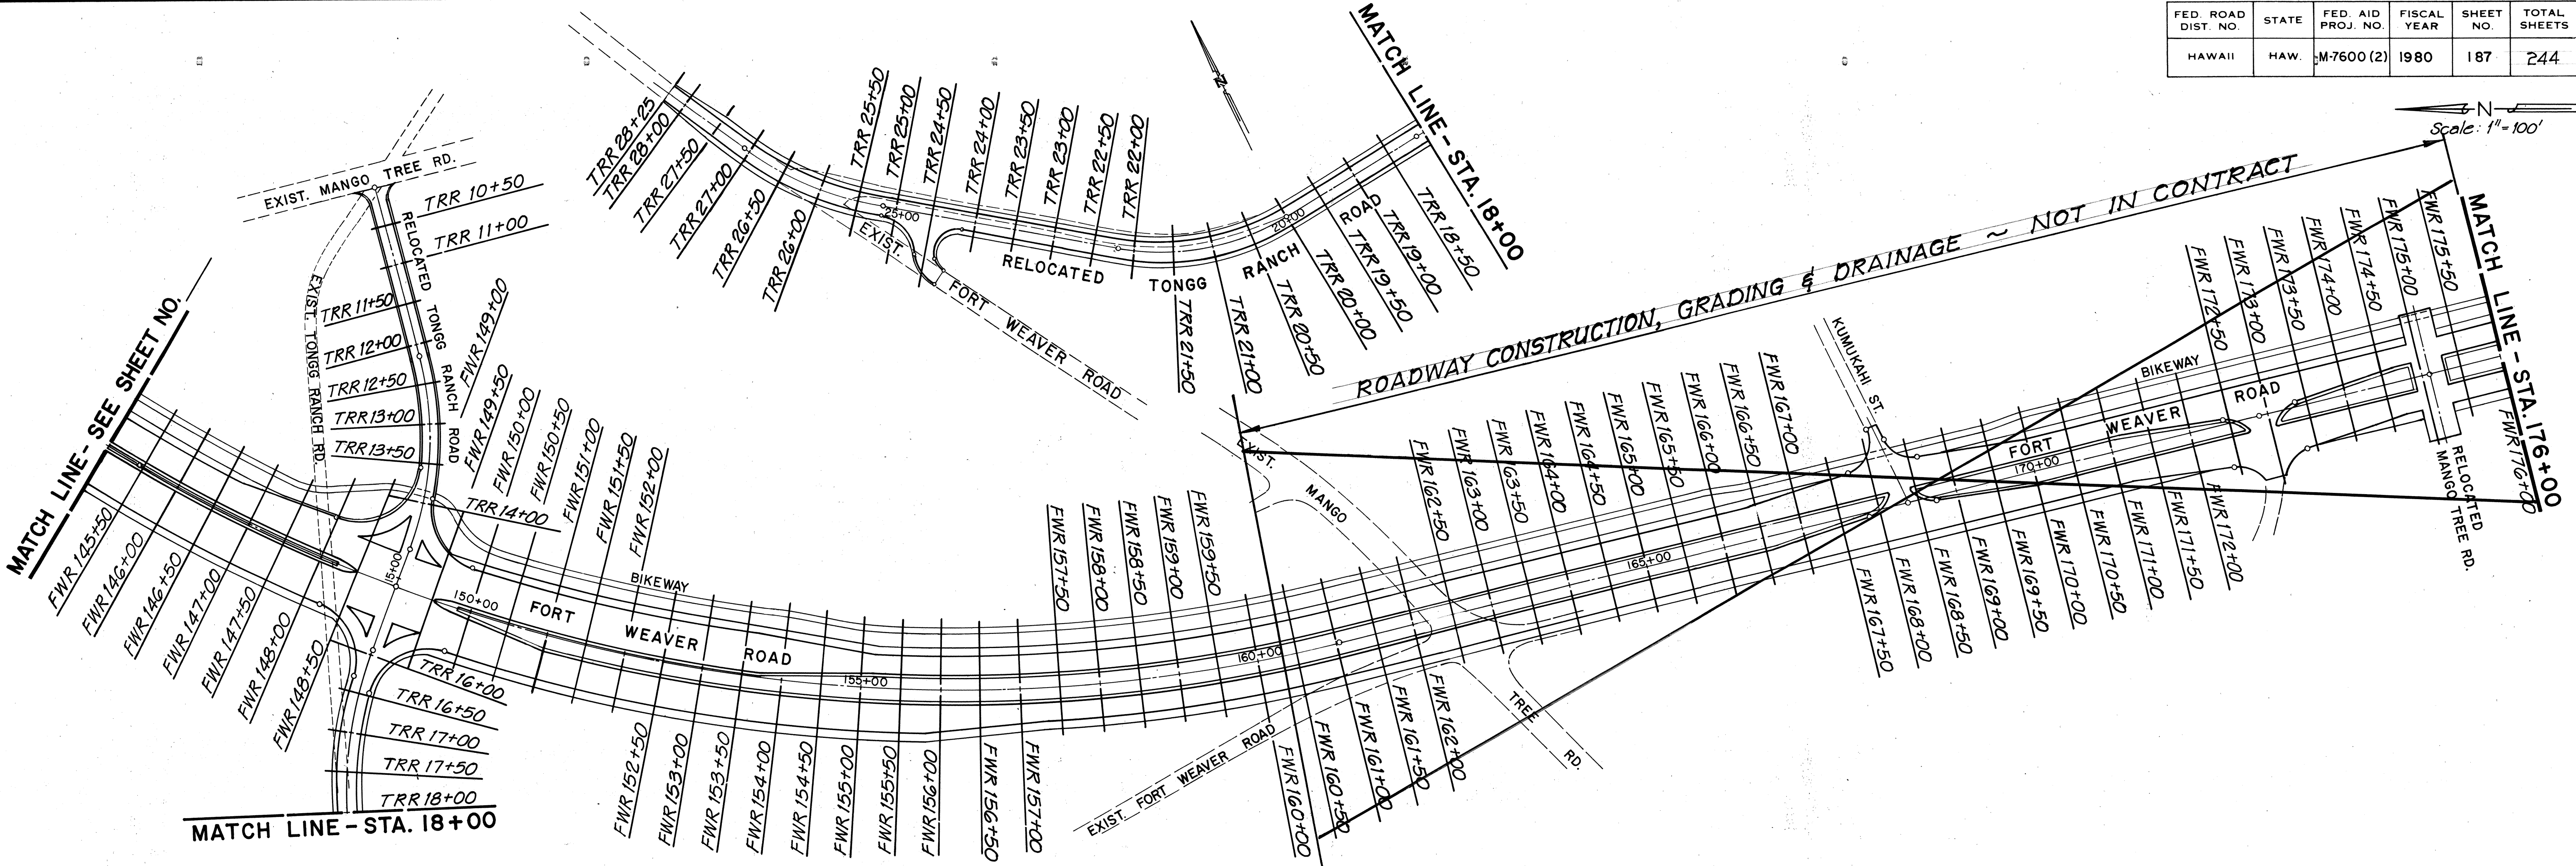

|                   |      |
|-------------------|------|
| SURVEY PLOTTED BY | DATE |
| DESIGNED BY       |      |
| TRACED BY         |      |
| QUANTITIES BY     |      |
| CHECKED BY        |      |

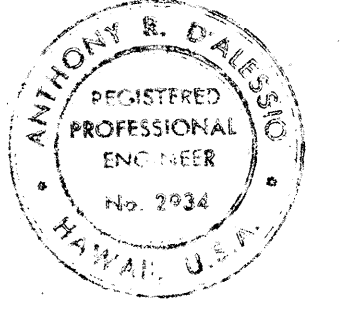

STATE OF HAWAII  
DEPARTMENT OF TRANSPORTATION  
HIGHWAYS DIVISION

**CROSS SECTION KEY**  
**FORT WEAVER ROAD**  
**STA. 145+00.00 TO STA. 204+50.00**  
FORT WEAVER ROAD  
SOUTH OF FARRINGTON HIGHWAY  
TO THE VICINITY OF RENTON ROAD

SCALE: 1"=100' DATE: SEPT 1979  
SHEET NO. 2 OF 2 SHEETS