
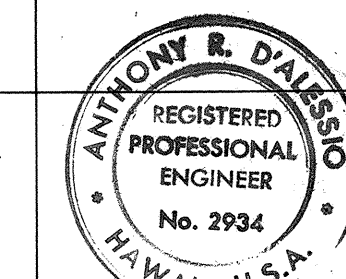
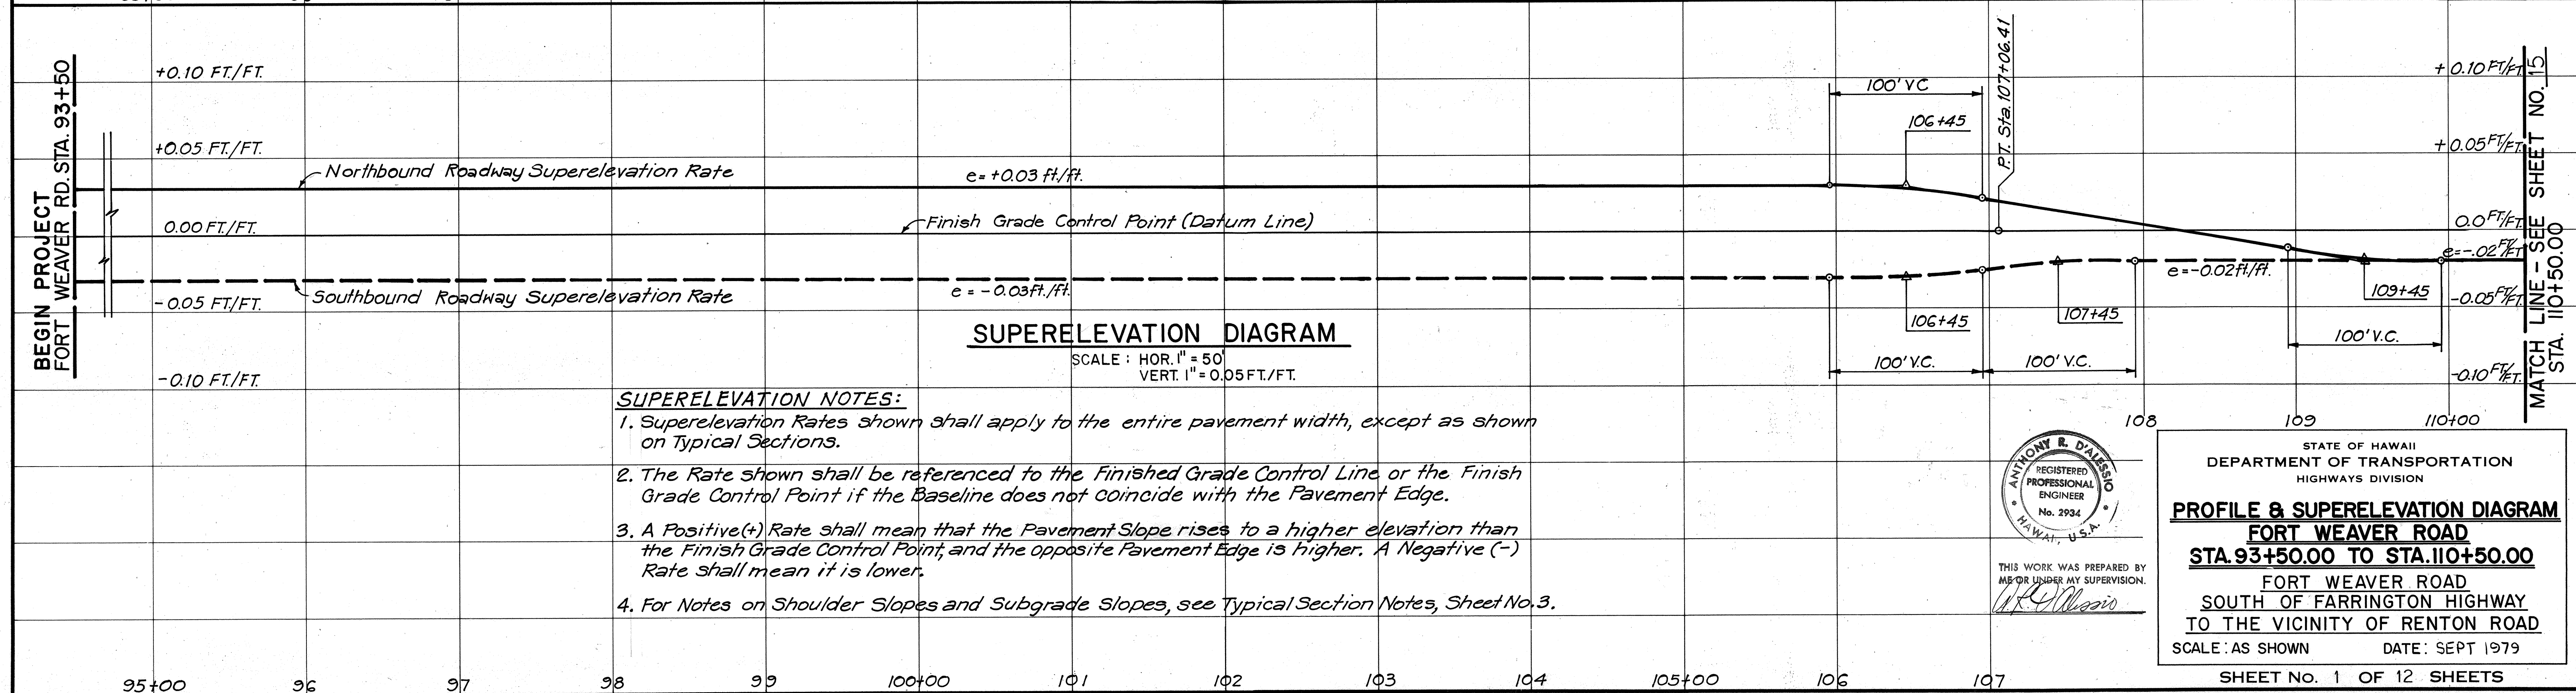


FED. ROAD DIST. NO.	STATE	FED. AID PROJ. NO.	FISCAL YEAR	SHEET NO.	TOTAL SHEETS
HAWAII	HAW.	M-7600(2)	1980	14	244

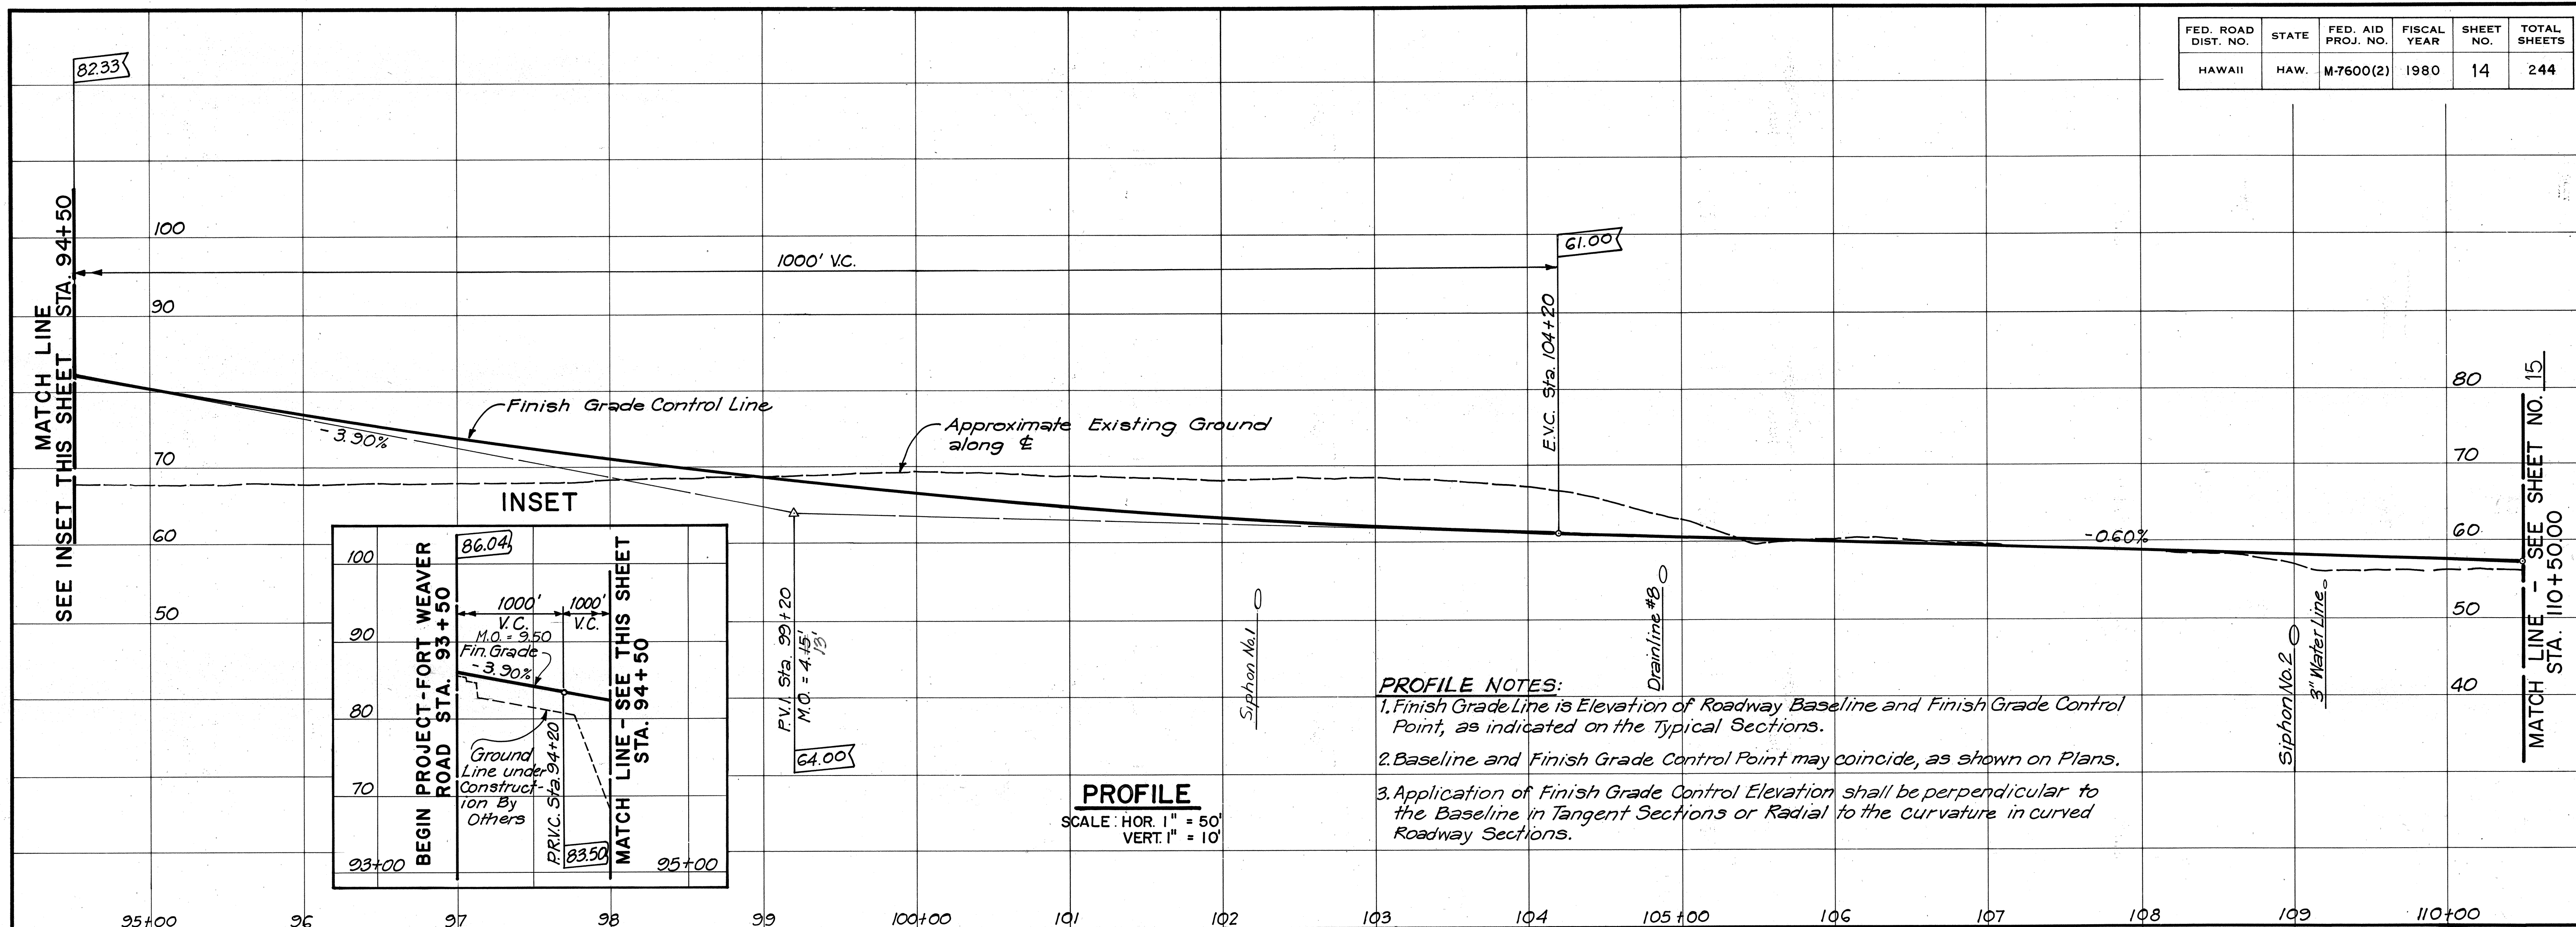


THIS WORK WAS PREPARED BY ME OR UNDER MY SUPERVISION.
Anthony R. Daines

STATE OF HAWAII
DEPARTMENT OF TRANSPORTATION
HIGHWAYS DIVISION


PROFILE & SUPERELEVATION DIAGRAM
FORT WEAVER ROAD
STA. 93+50.00 TO STA. 110+50.00
FORT WEAVER ROAD
SOUTH OF FARRINGTON HIGHWAY
TO THE VICINITY OF RENTON ROAD
SCALE: AS SHOWN DATE: SEPT 1979
SHEET NO. 1 OF 12 SHEETS

FED. ROAD DIST. NO.	STATE	FED. AID PROJ. NO.	FISCAL YEAR	SHEET NO.	TOTAL SHEETS
HAWAII	HAW.	M-7600(2)	1980	15	244

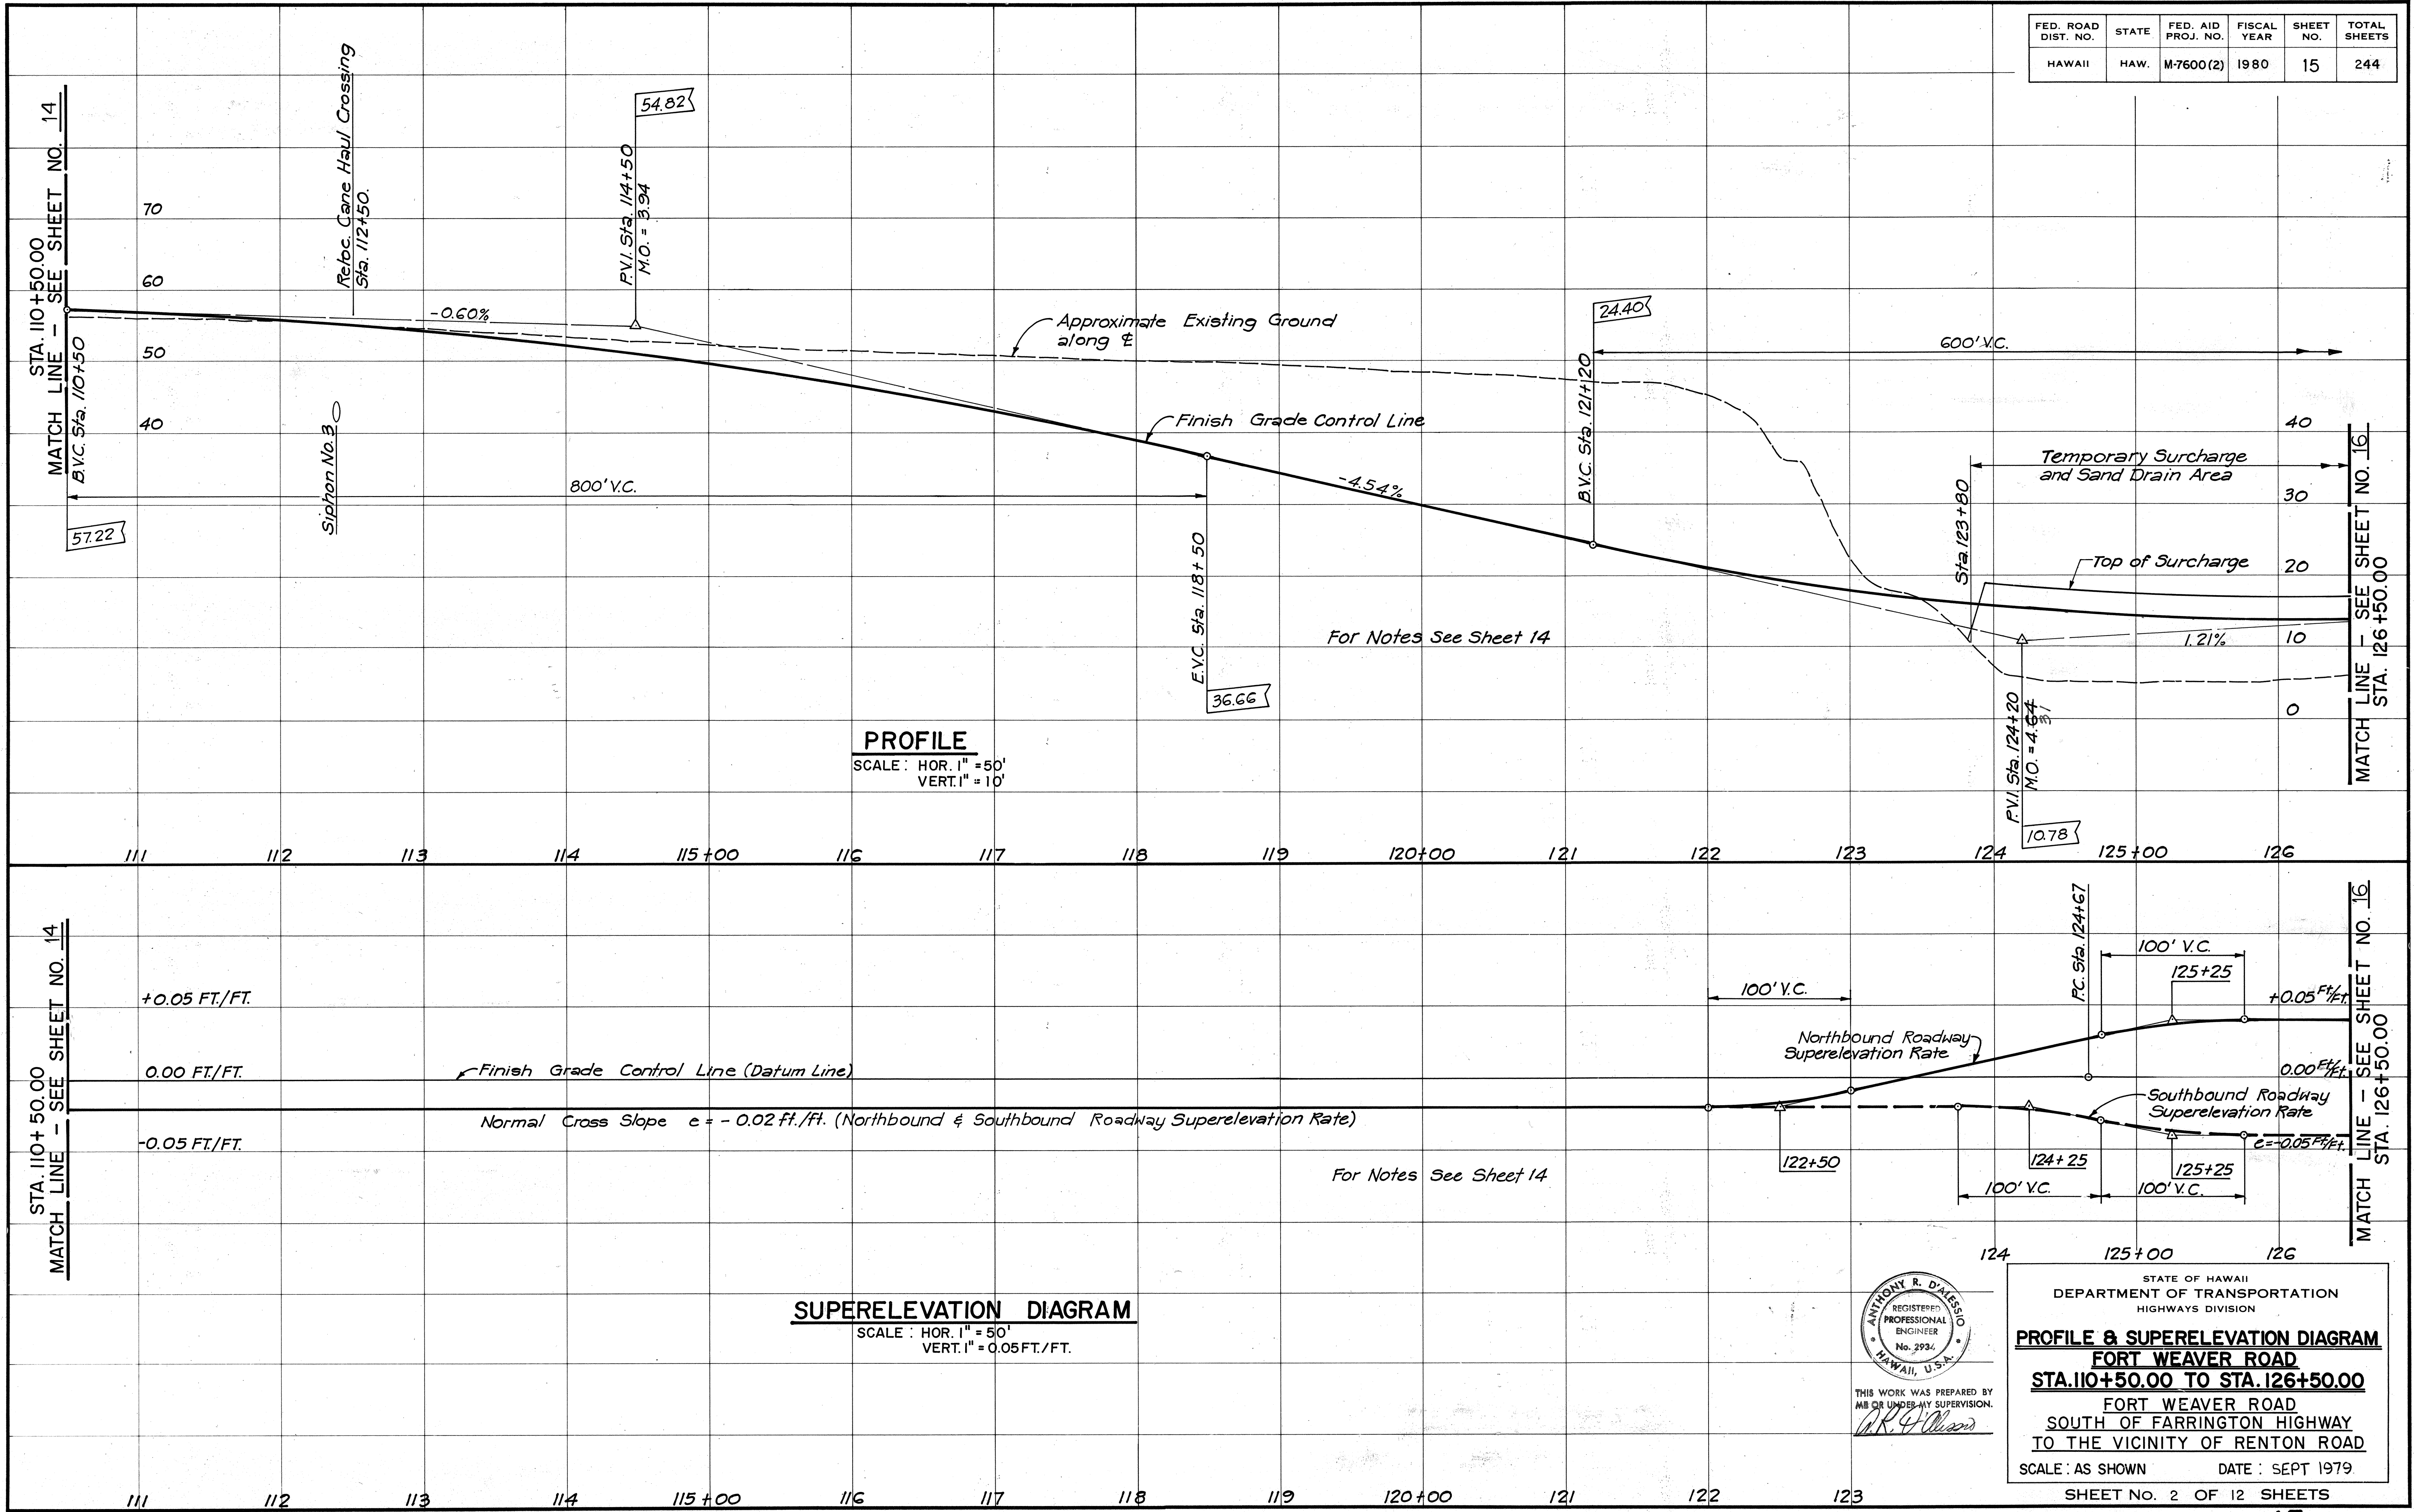


SURVEY PLOTTED BY _____ DATE _____
 DRAWN BY _____
 TRACED BY _____
 CHECKED BY _____
 NOTE BOOK _____
 No. _____

FED. ROAD DIST. NO.	STATE	FED. AID PROJ. NO.	FISCAL YEAR	SHEET NO.	TOTAL SHEETS
HAWAII	HAW.	M-7600 (2)	1980	16	244

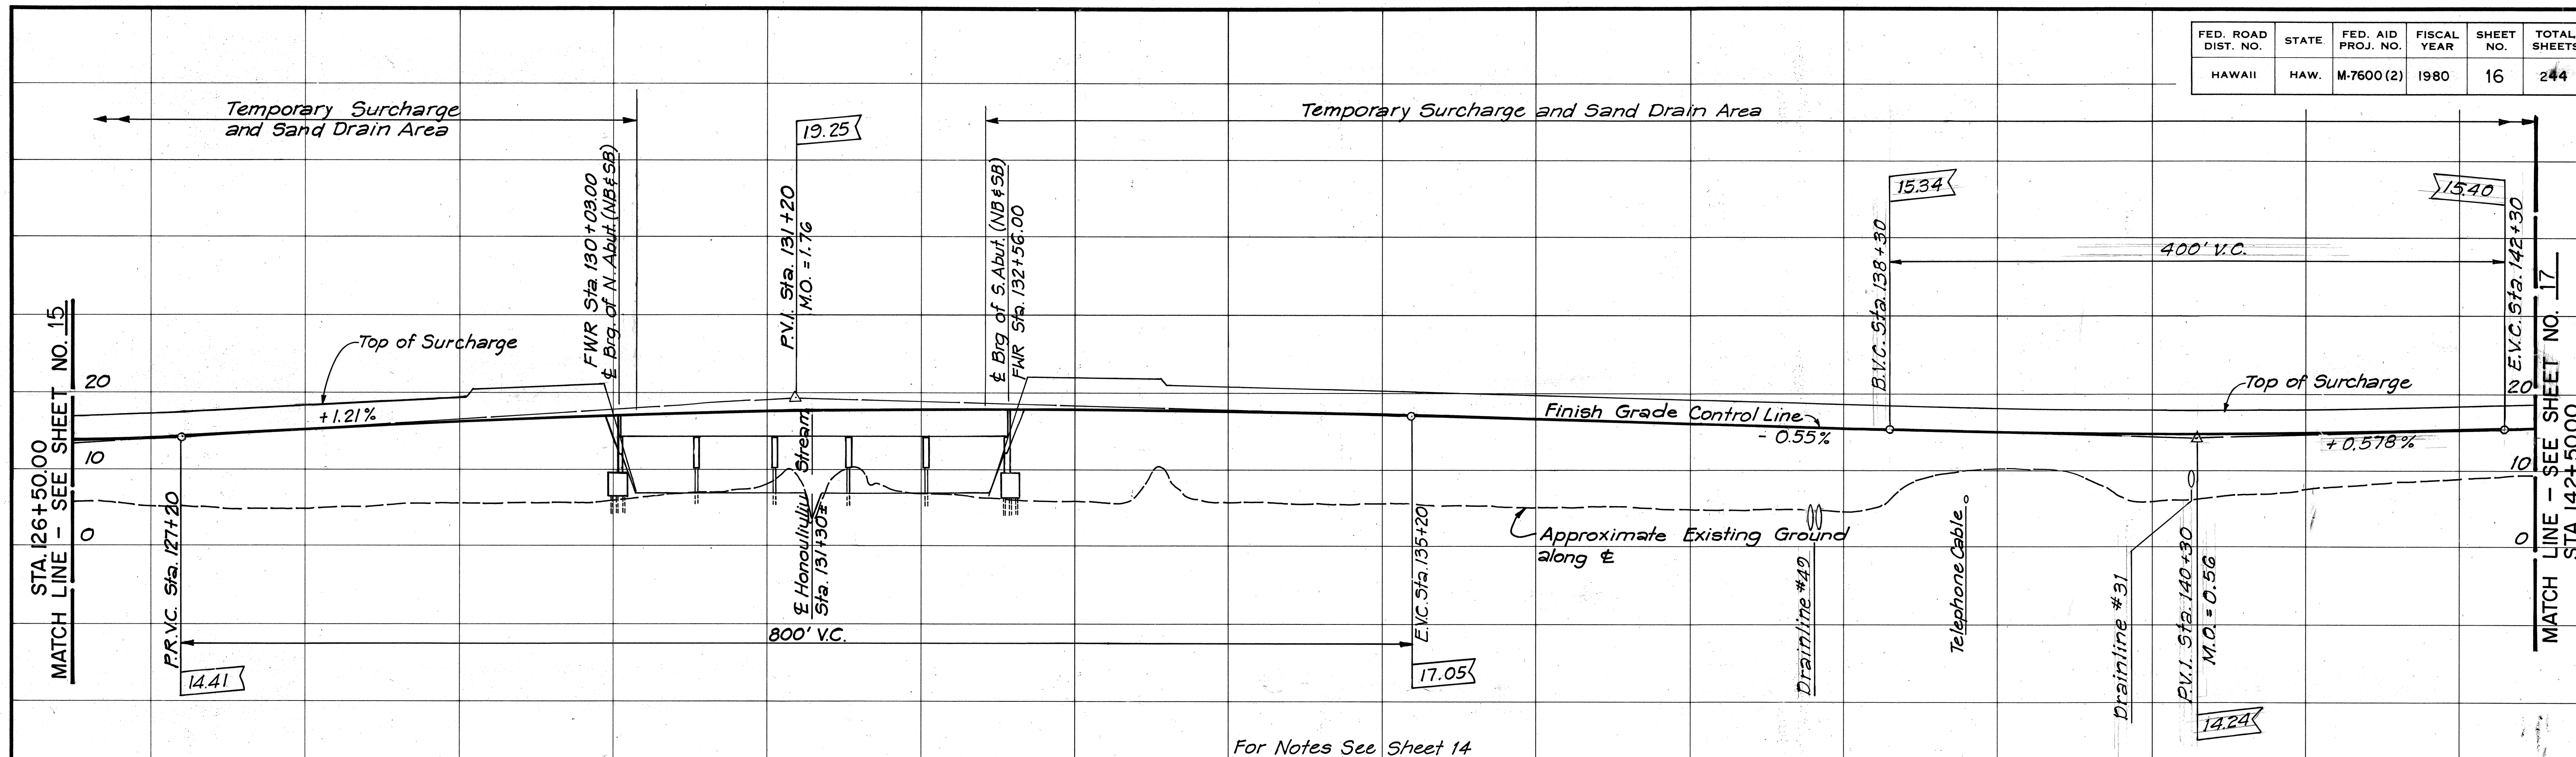


PROFILE
 SCALE: HOR. 1" = 50'
 VERT. 1" = 10'

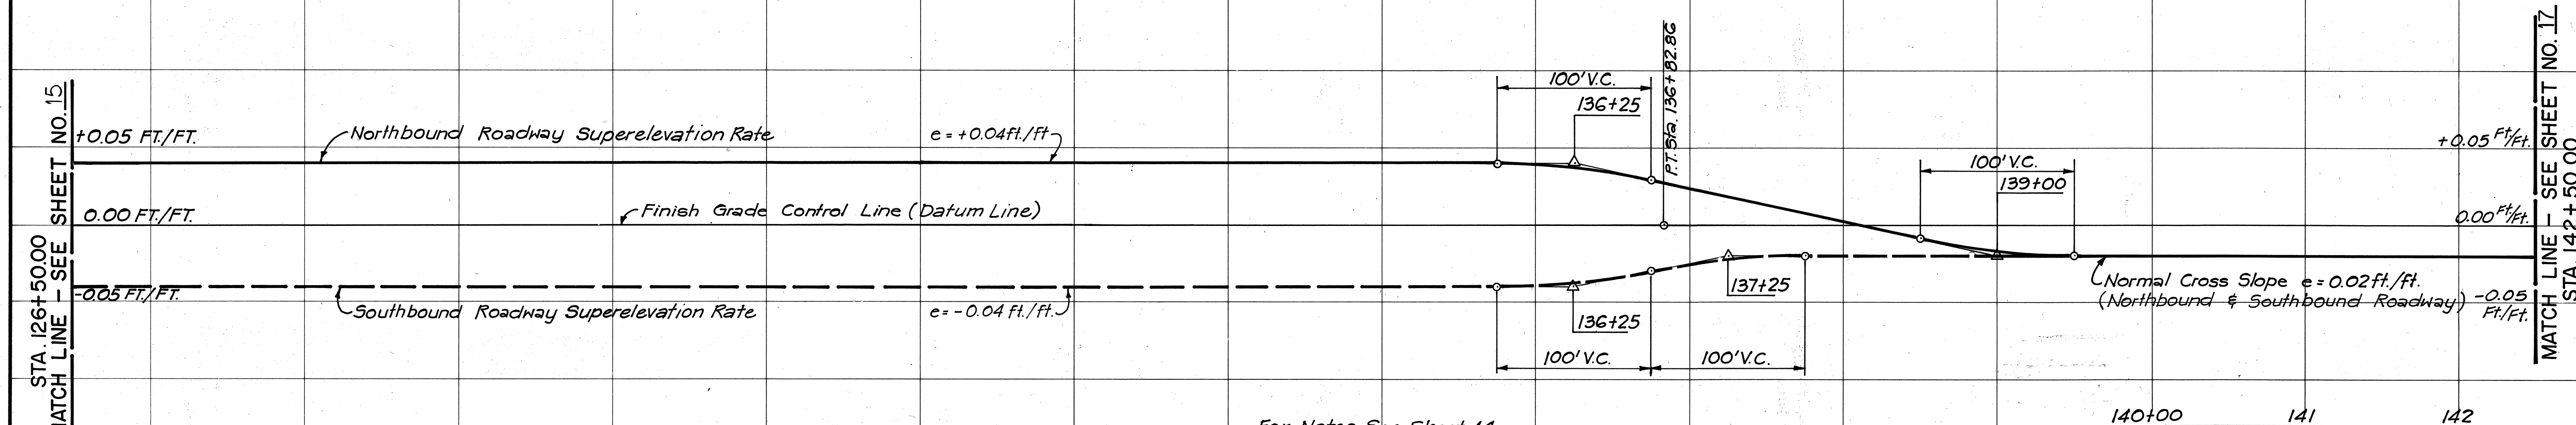

SUPERELEVATION DIAGRAM
 SCALE: HOR. 1" = 50'
 VERT. 1" = 0.05 FT./FT.


2/4/81	Revised Finish Grade Control Line Sta. 138+30 to Sta. 142+50
DATE	REVISION

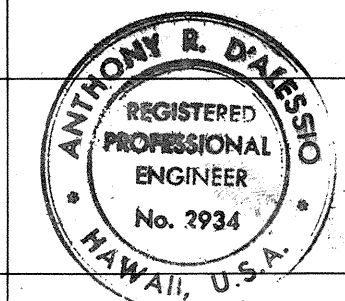

THIS WORK WAS PREPARED BY ME OR UNDER MY SUPERVISION.
 A.R. Dalesso


STATE OF HAWAII
 DEPARTMENT OF TRANSPORTATION
 HIGHWAYS DIVISION
PROFILE & SUPERELEVATION DIAGRAM
FORT WEAVER ROAD
STA. 126+50.00 TO STA. 142+50.00
 FORT WEAVER ROAD
 SOUTH OF FARRINGTON HIGHWAY
 TO THE VICINITY OF RENTON ROAD
 SCALE: AS SHOWN
 DATE: SEPT 1979
 SHEET NO. 3 OF 12 SHEETS

FED. ROAD DIST. NO.	STATE	FED. AID PROJ. NO.	FISCAL YEAR	SHEET NO.	TOTAL SHEETS
HAWAII	HAW.	M-7600(2)	1980	17	244

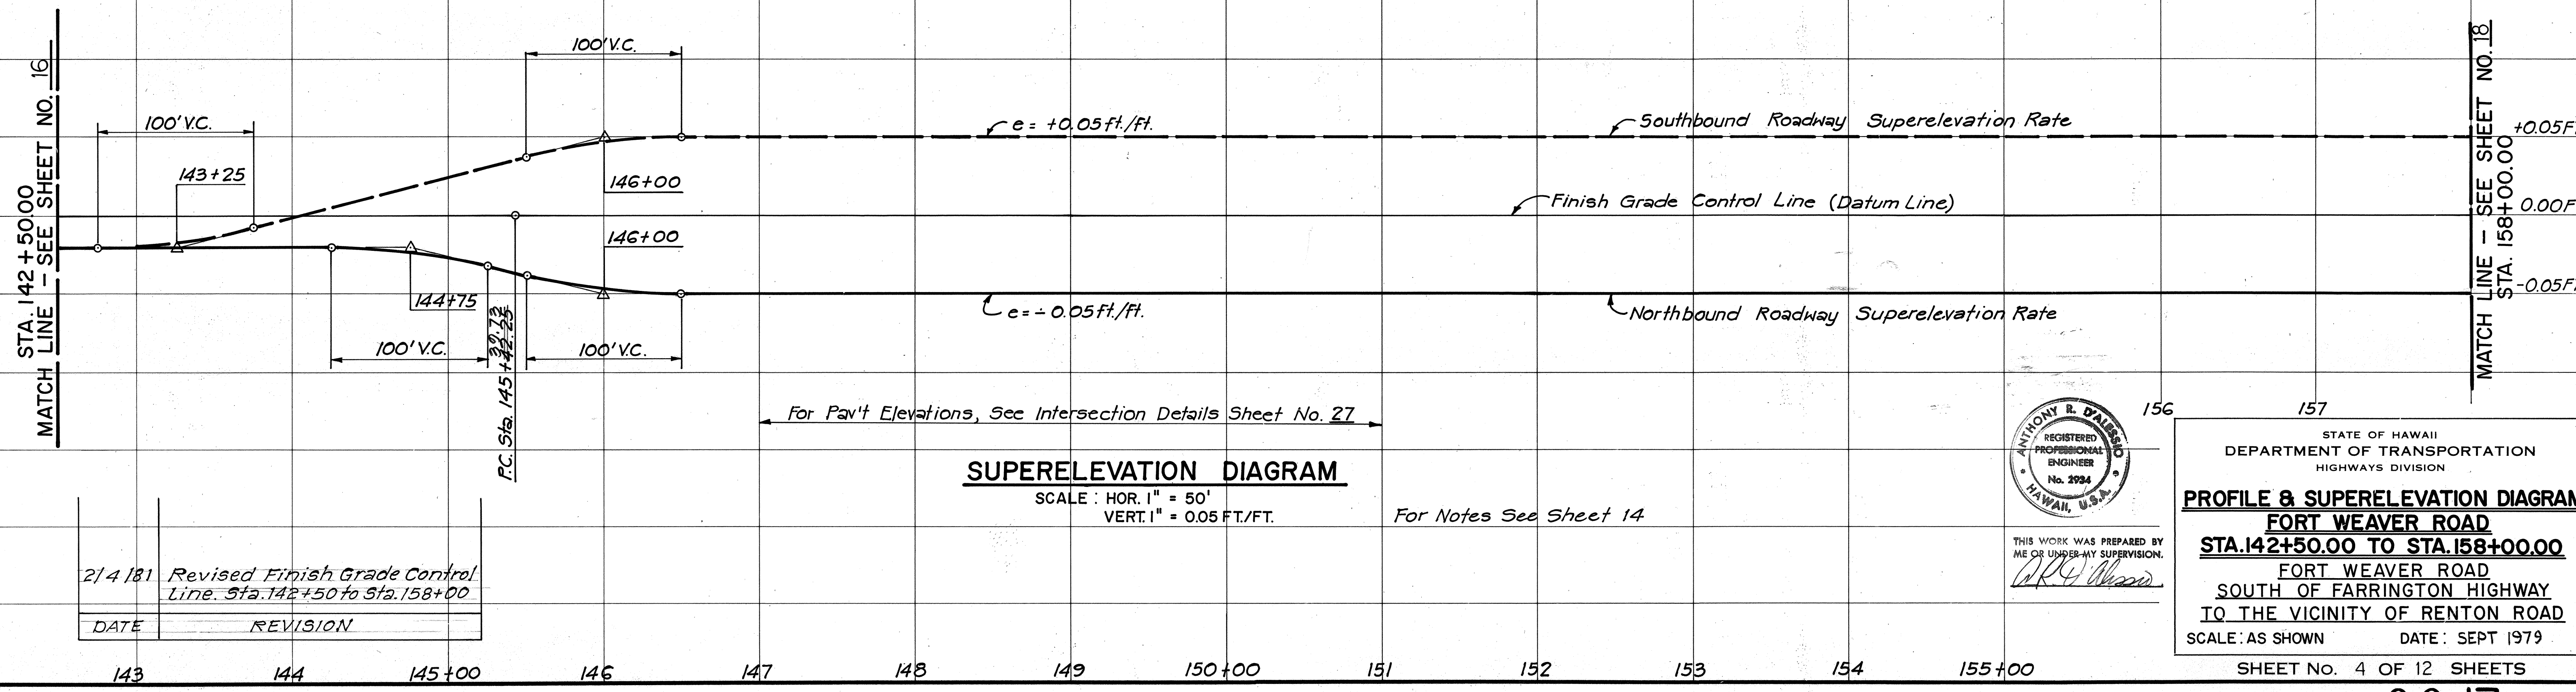

ORIGINAL PLAN
DATE
DRAWN BY
CHECKED BY
NOTE BOOK
QUANTITIES BY
No.

DATE	REVISION
2/4/81	Revised Finish Grade Control Line Sta. 142+50 to Sta. 158+00

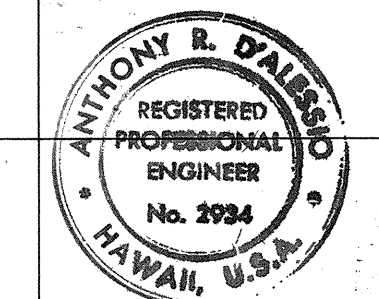

THIS WORK WAS PREPARED BY ME OR UNDER MY SUPERVISION.
[Signature]


STATE OF HAWAII
DEPARTMENT OF TRANSPORTATION
HIGHWAYS DIVISION

PROFILE & SUPERELEVATION DIAGRAM
FORT WEAVER ROAD
STA. 142+50.00 TO STA. 158+00.00
FORT WEAVER ROAD
SOUTH OF FARRINGTON HIGHWAY
TO THE VICINITY OF RENTON ROAD
SCALE: AS SHOWN DATE: SEPT 1979


SHEET NO. 4 OF 12 SHEETS

FED. ROAD DIST. NO.	STATE	FED. AID PROJ. NO.	FISCAL YEAR	SHEET NO.	TOTAL SHEETS
HAWAII	HAW.	M-7600(2)	1980	18	244

N.I.C.

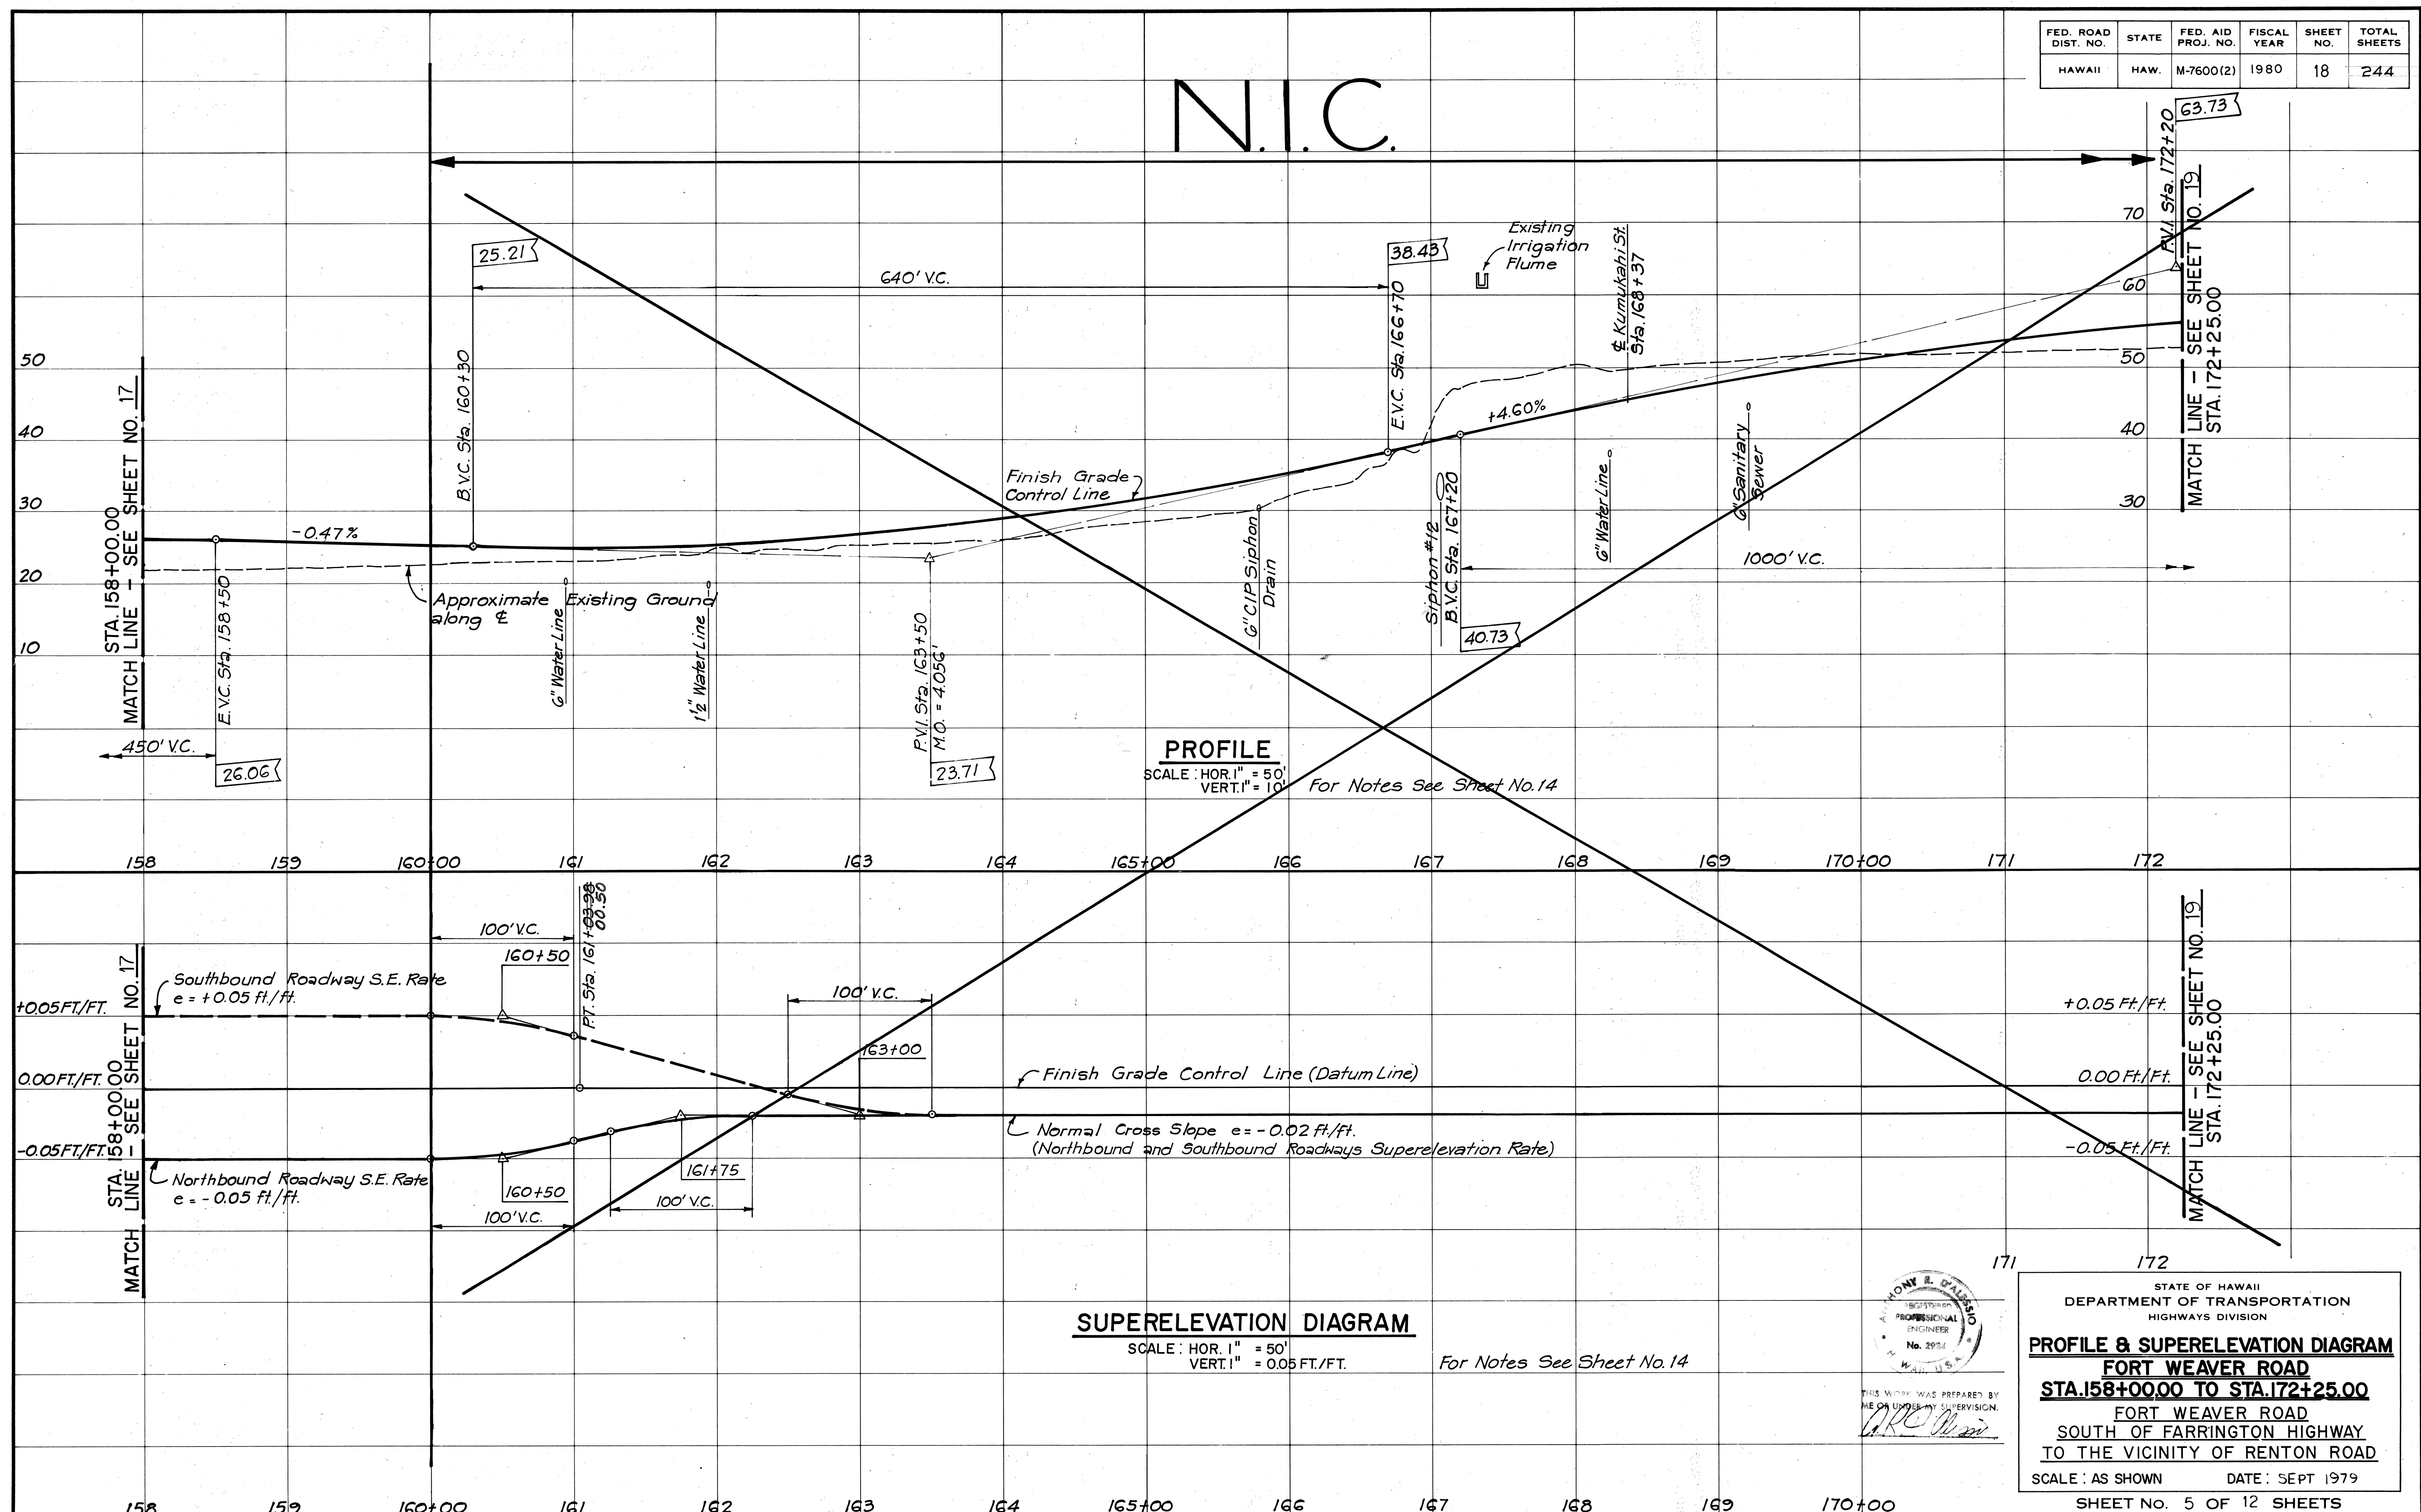

SURVEY PLOTTED BY	DATE
DESIGNED BY	
CHECKED BY	
ORIGINAL PLAN	
NOTE BOOK	
QUANTITIES BY	
CHECKED BY	

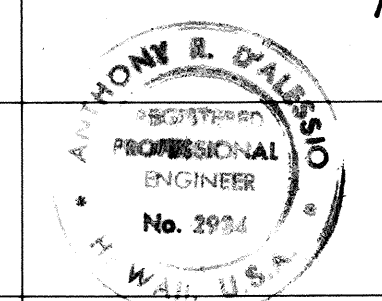


STATE OF HAWAII
DEPARTMENT OF TRANSPORTATION
HIGHWAYS DIVISION

PROFILE & SUPERELEVATION DIAGRAM
FORT WEAVER ROAD
STA. 158+00.00 TO STA. 172+25.00
FORT WEAVER ROAD
SOUTH OF FARRINGTON HIGHWAY
TO THE VICINITY OF RENTON ROAD

SCALE: AS SHOWN DATE: SEPT 1979
SHEET NO. 5 OF 12 SHEETS

FED. ROAD DIST. NO.	STATE	FED. AID PROJ. NO.	FISCAL YEAR	SHEET NO.	TOTAL SHEETS
HAWAII	HAW.	M-7600 (2)	1980	19	244

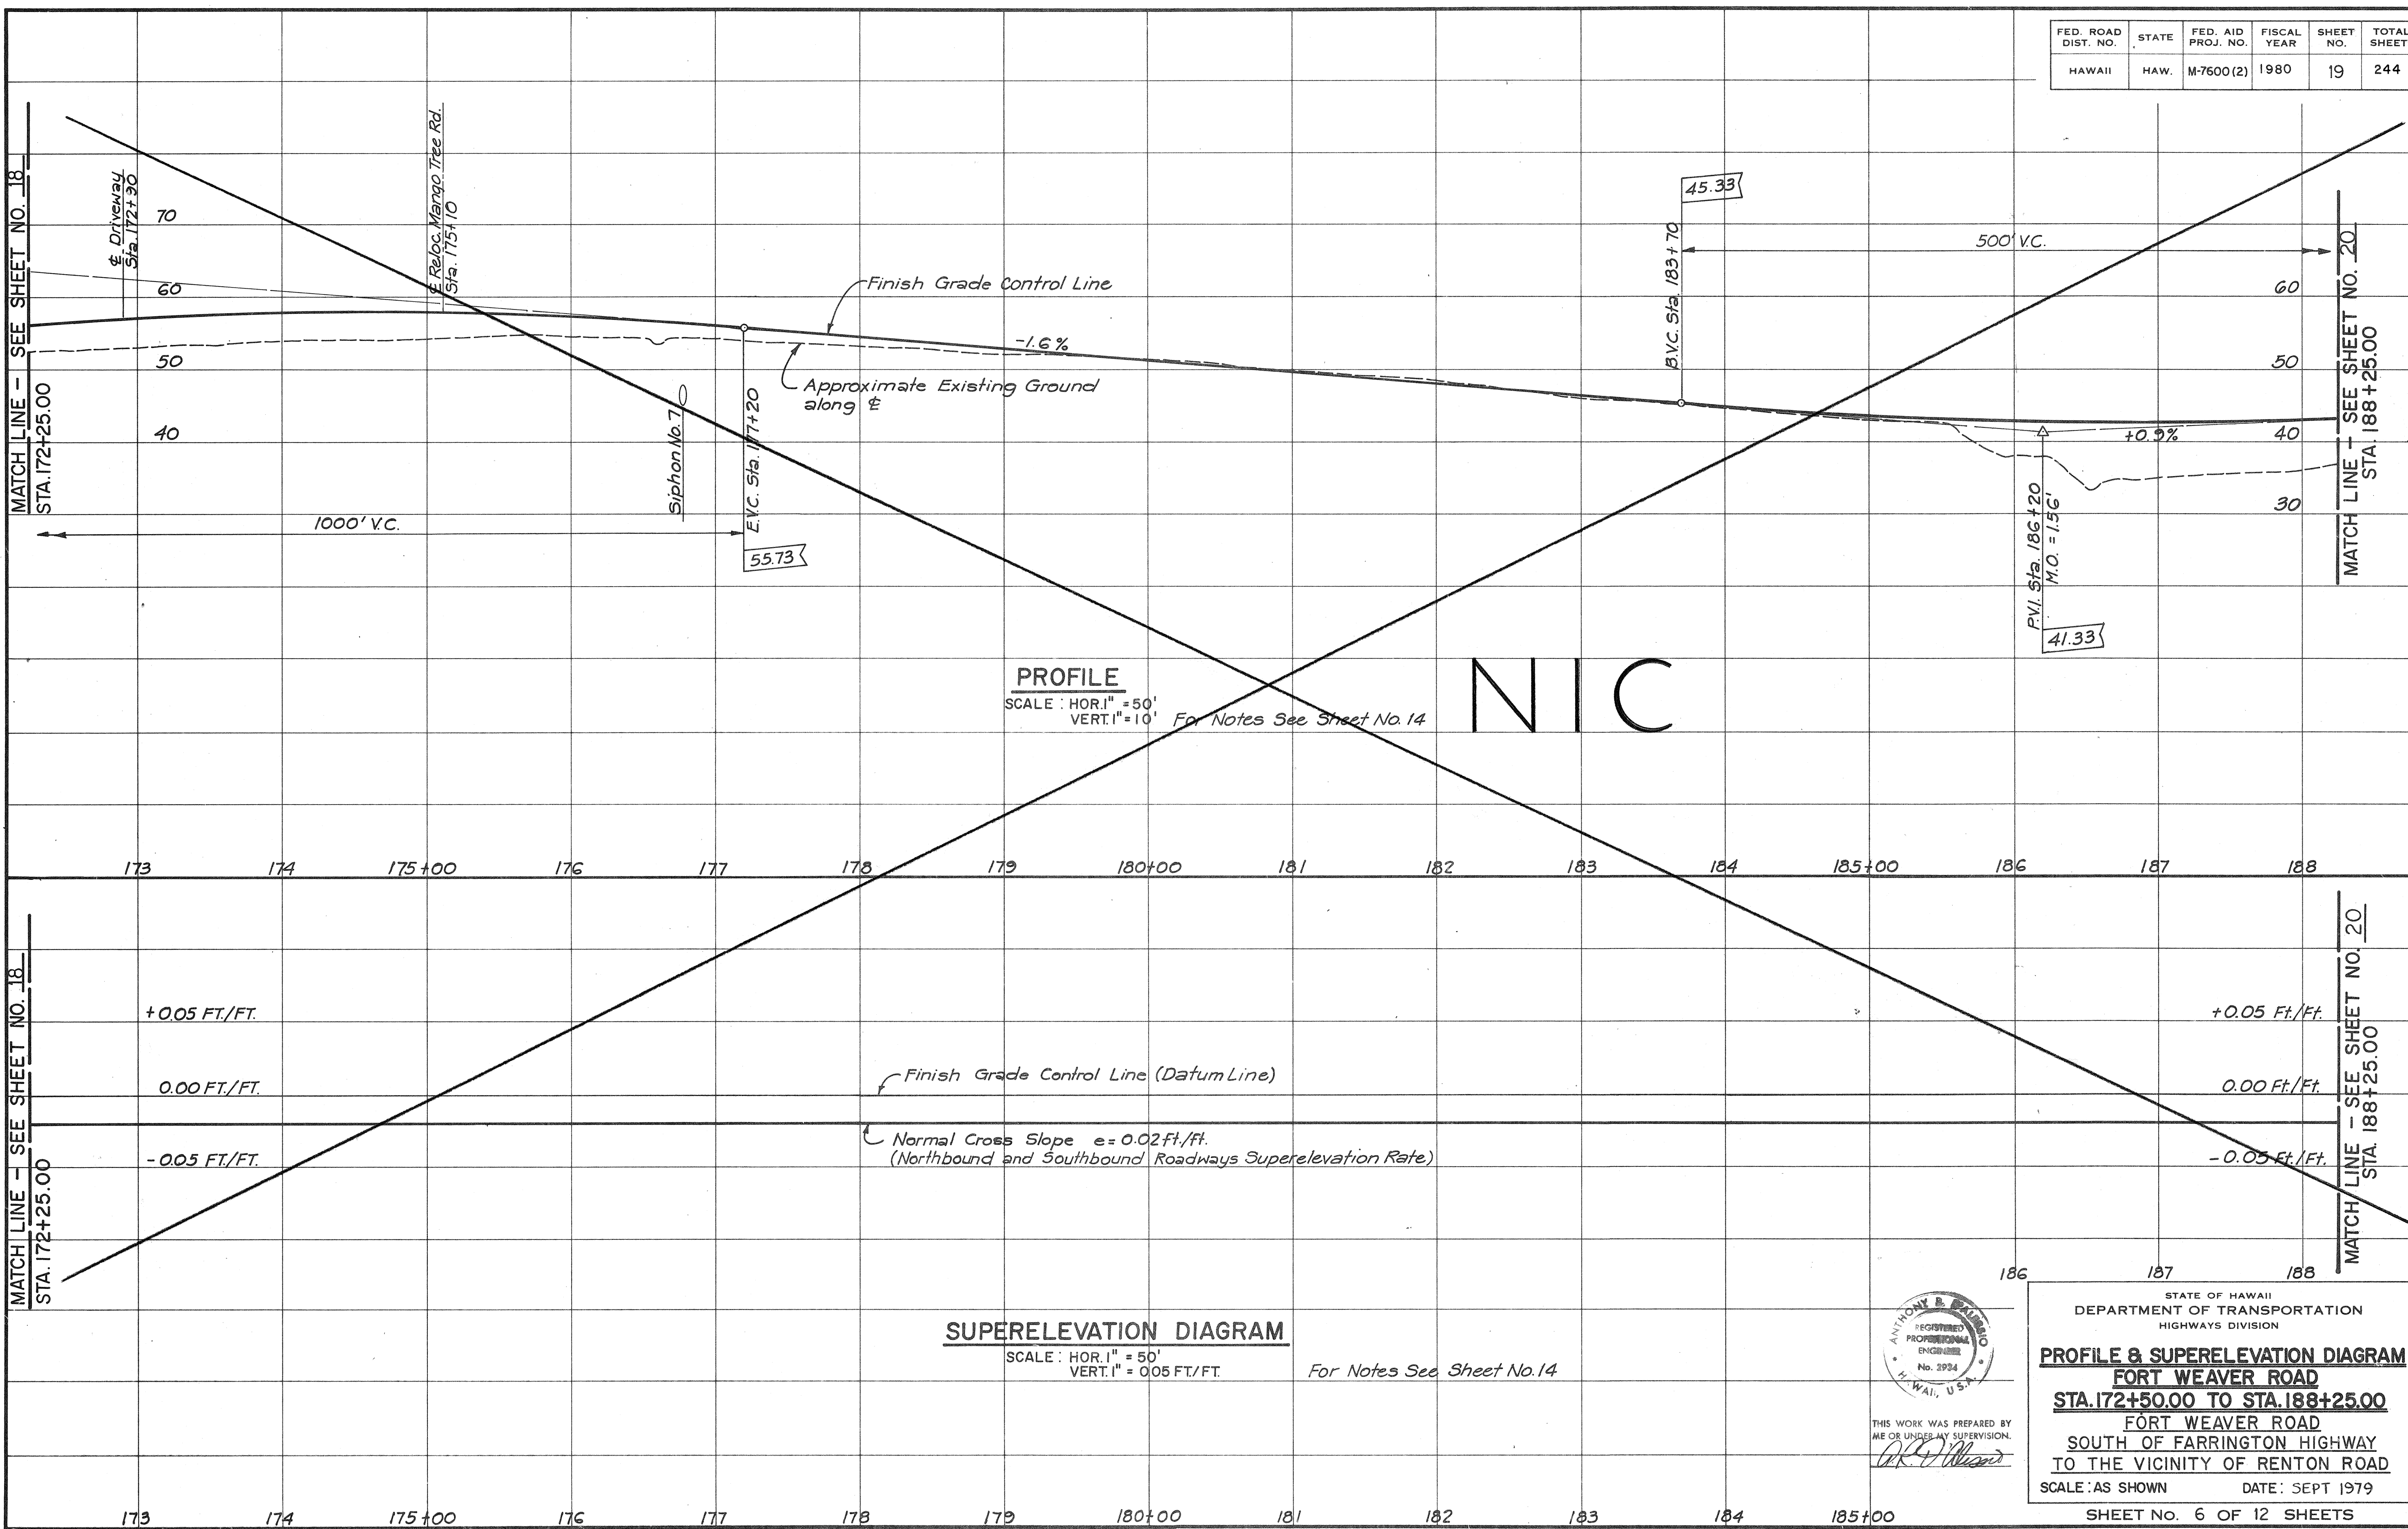

PROFILE
 SCALE: HOR. 1" = 50'
 VERT. 1" = 10' For Notes See Sheet No. 14

NIC

SUPERELEVATION DIAGRAM
 SCALE: HOR. 1" = 50'
 VERT. 1" = 0.05 FT./FT. For Notes See Sheet No. 14



THIS WORK WAS PREPARED BY ME OR UNDER MY SUPERVISION.
Anthony B. Pung


STATE OF HAWAII
 DEPARTMENT OF TRANSPORTATION
 HIGHWAYS DIVISION

PROFILE & SUPERELEVATION DIAGRAM
FORT WEAVER ROAD
STA. 172+50.00 TO STA. 188+25.00
FORT WEAVER ROAD
SOUTH OF FARRINGTON HIGHWAY
TO THE VICINITY OF RENTON ROAD
 SCALE: AS SHOWN DATE: SEPT 1979
 SHEET No. 6 OF 12 SHEETS

ORIGINAL PLAN
 SURVEY PLOTTED BY
 DRAWN BY
 TRACED BY
 CHECKED BY
 NO.

FED. ROAD DIST. NO.	STATE	FED. AID PROJ. NO.	FISCAL YEAR	SHEET NO.	TOTAL SHEETS
HAWAII	HAW.	M-7600(2)	1980	20	244

For Pavement Elevations
See Intersection Detail Sheet No. 29

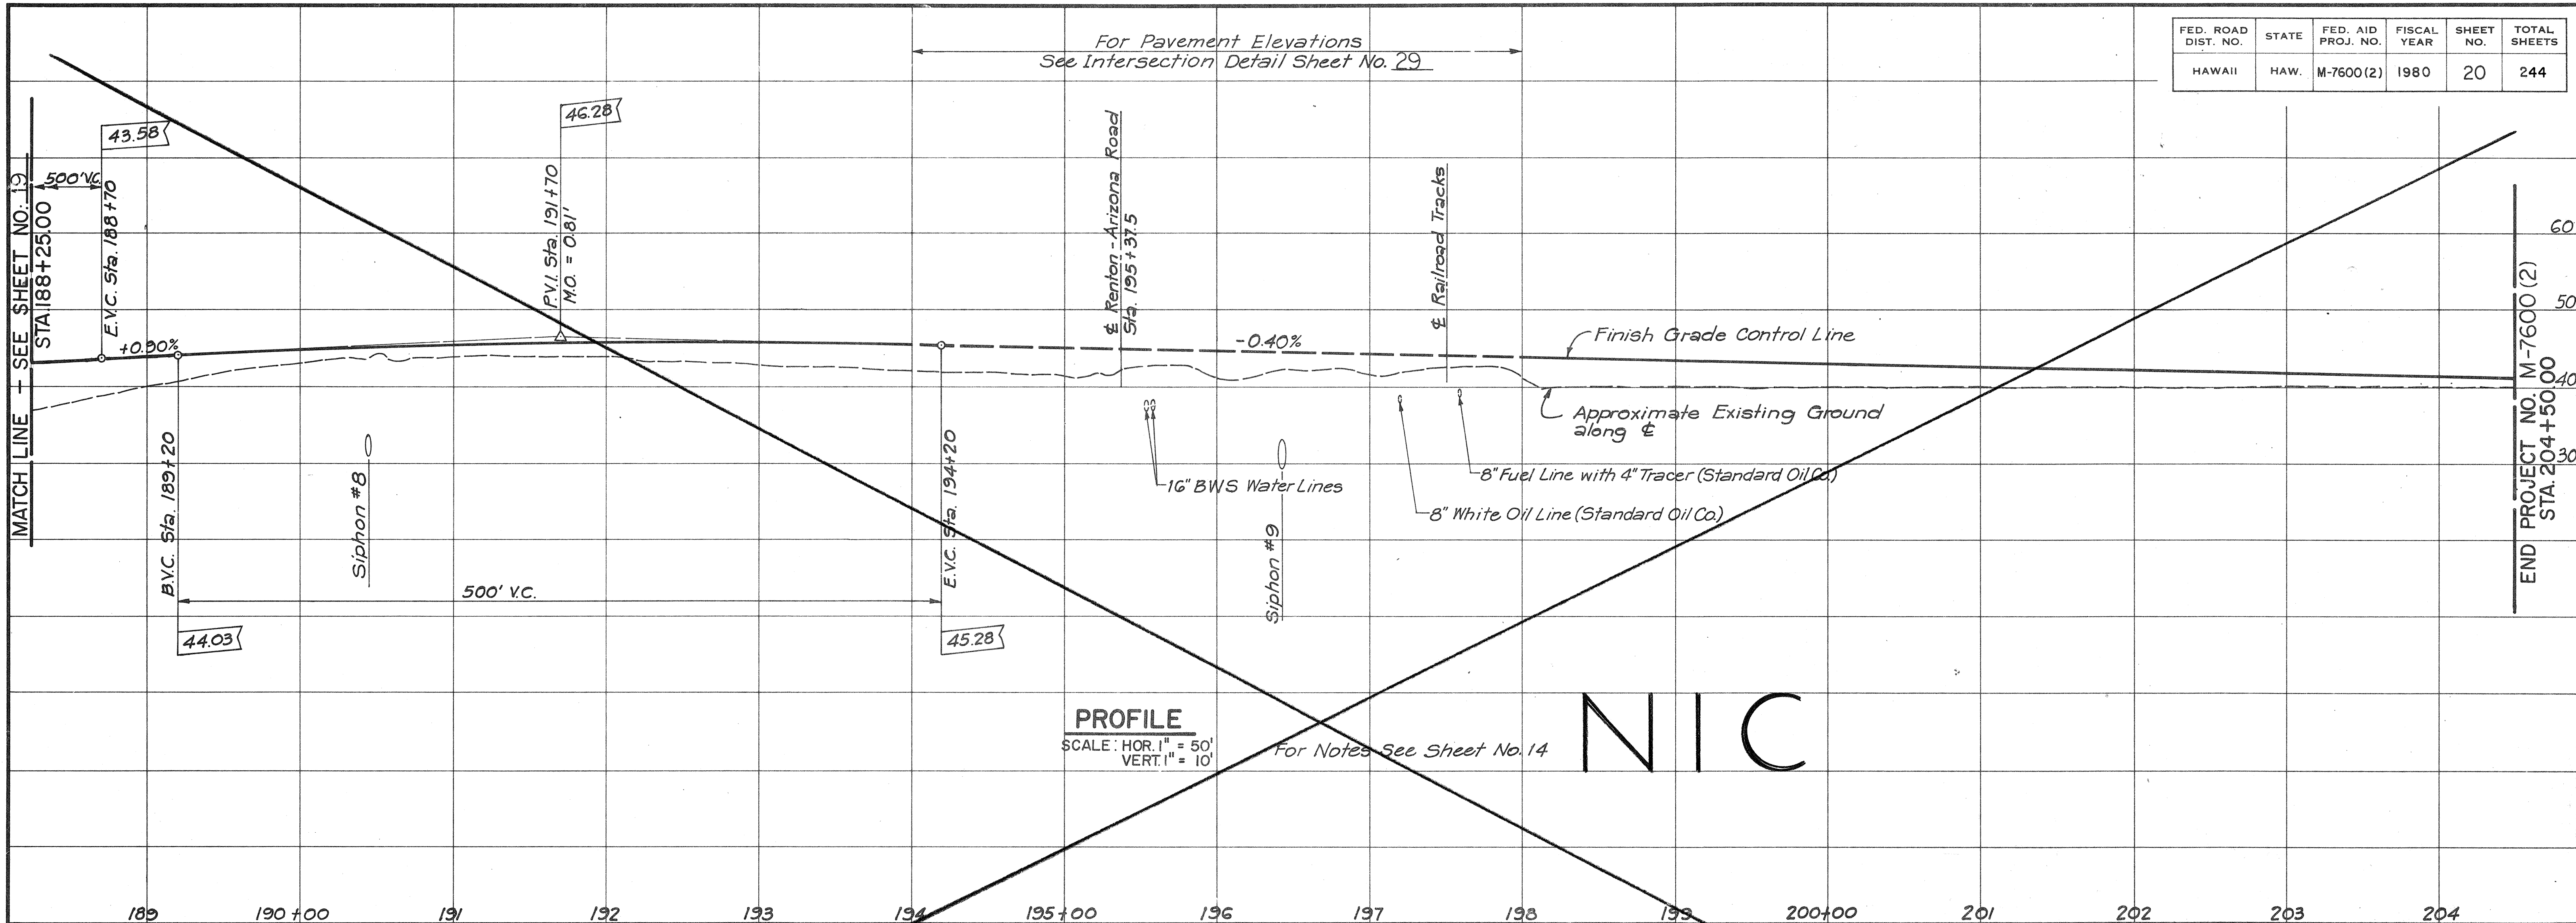


PROFILE

SCALE: HOR. 1" = 50'
VERT. 1" = 10'

For Notes See Sheet No. 14

NIC


For Pavement Elevations
See Intersection Detail Sheet No. 29

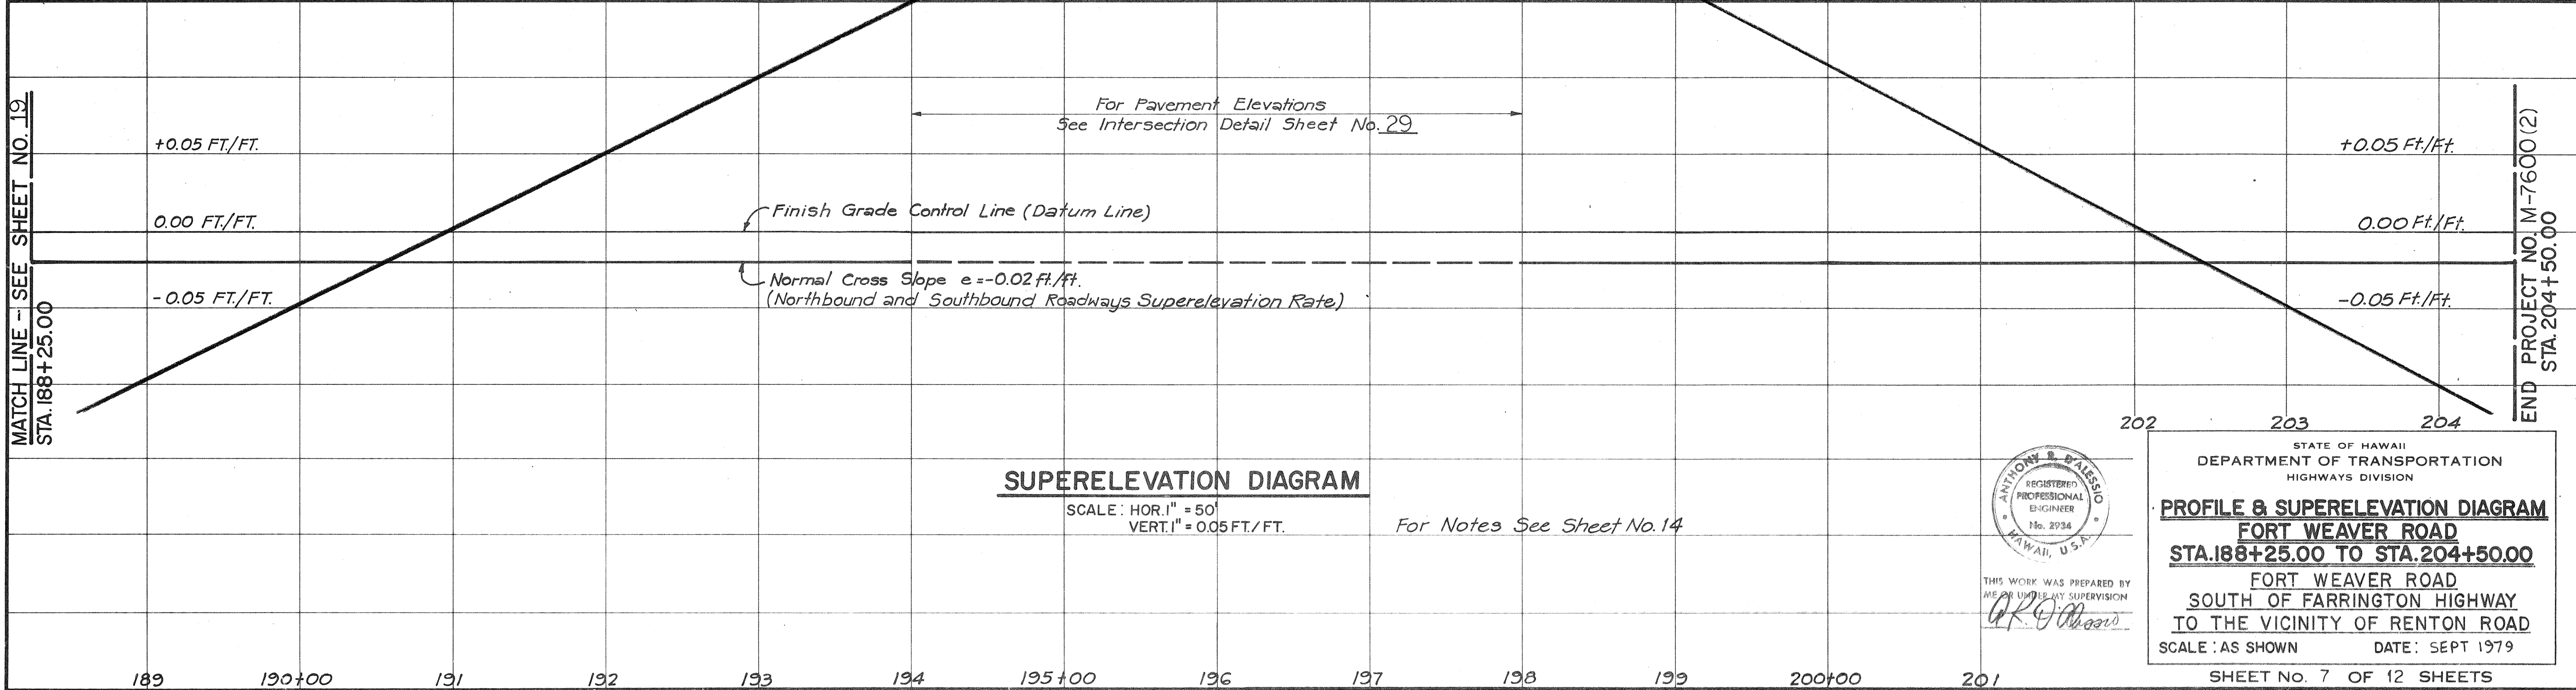

SUPERELEVATION DIAGRAM

SCALE: HOR. 1" = 50'
VERT. 1" = 0.05 FT./FT.

For Notes See Sheet No. 14



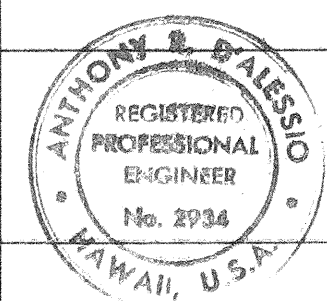


THIS WORK WAS PREPARED BY
ME OR UNDER MY SUPERVISION
AKG

STATE OF HAWAII
DEPARTMENT OF TRANSPORTATION
HIGHWAYS DIVISION
PROFILE & SUPERELEVATION DIAGRAM
FORT WEAVER ROAD
STA. 188+25.00 TO STA. 204+50.00
FORT WEAVER ROAD
SOUTH OF FARRINGTON HIGHWAY
TO THE VICINITY OF RENTON ROAD
SCALE: AS SHOWN DATE: SEPT 1979

SHEET NO. 7 OF 12 SHEETS

FED. ROAD DIST. NO.	STATE	FED. AID PROJ. NO.	FISCAL YEAR	SHEET NO.	TOTAL SHEETS
HAWAII	HAW.	M-7600(2)	1980	21	244

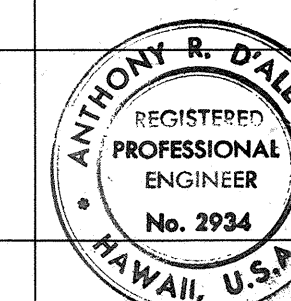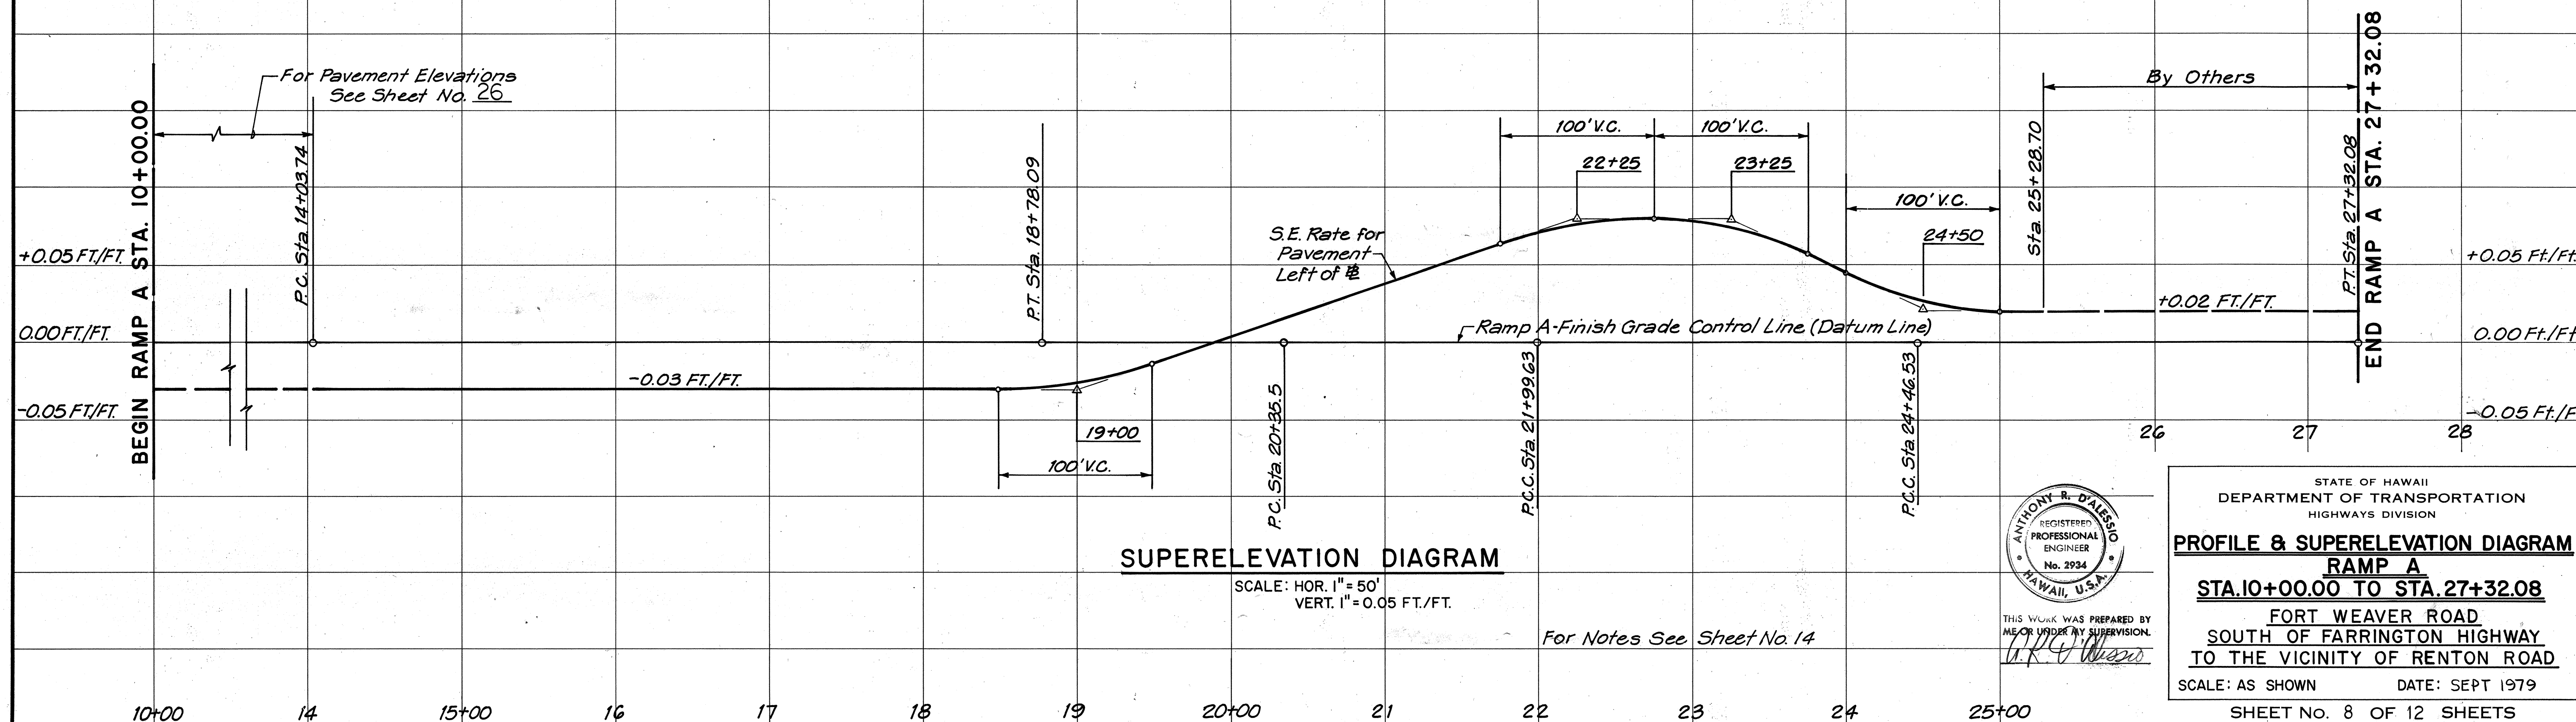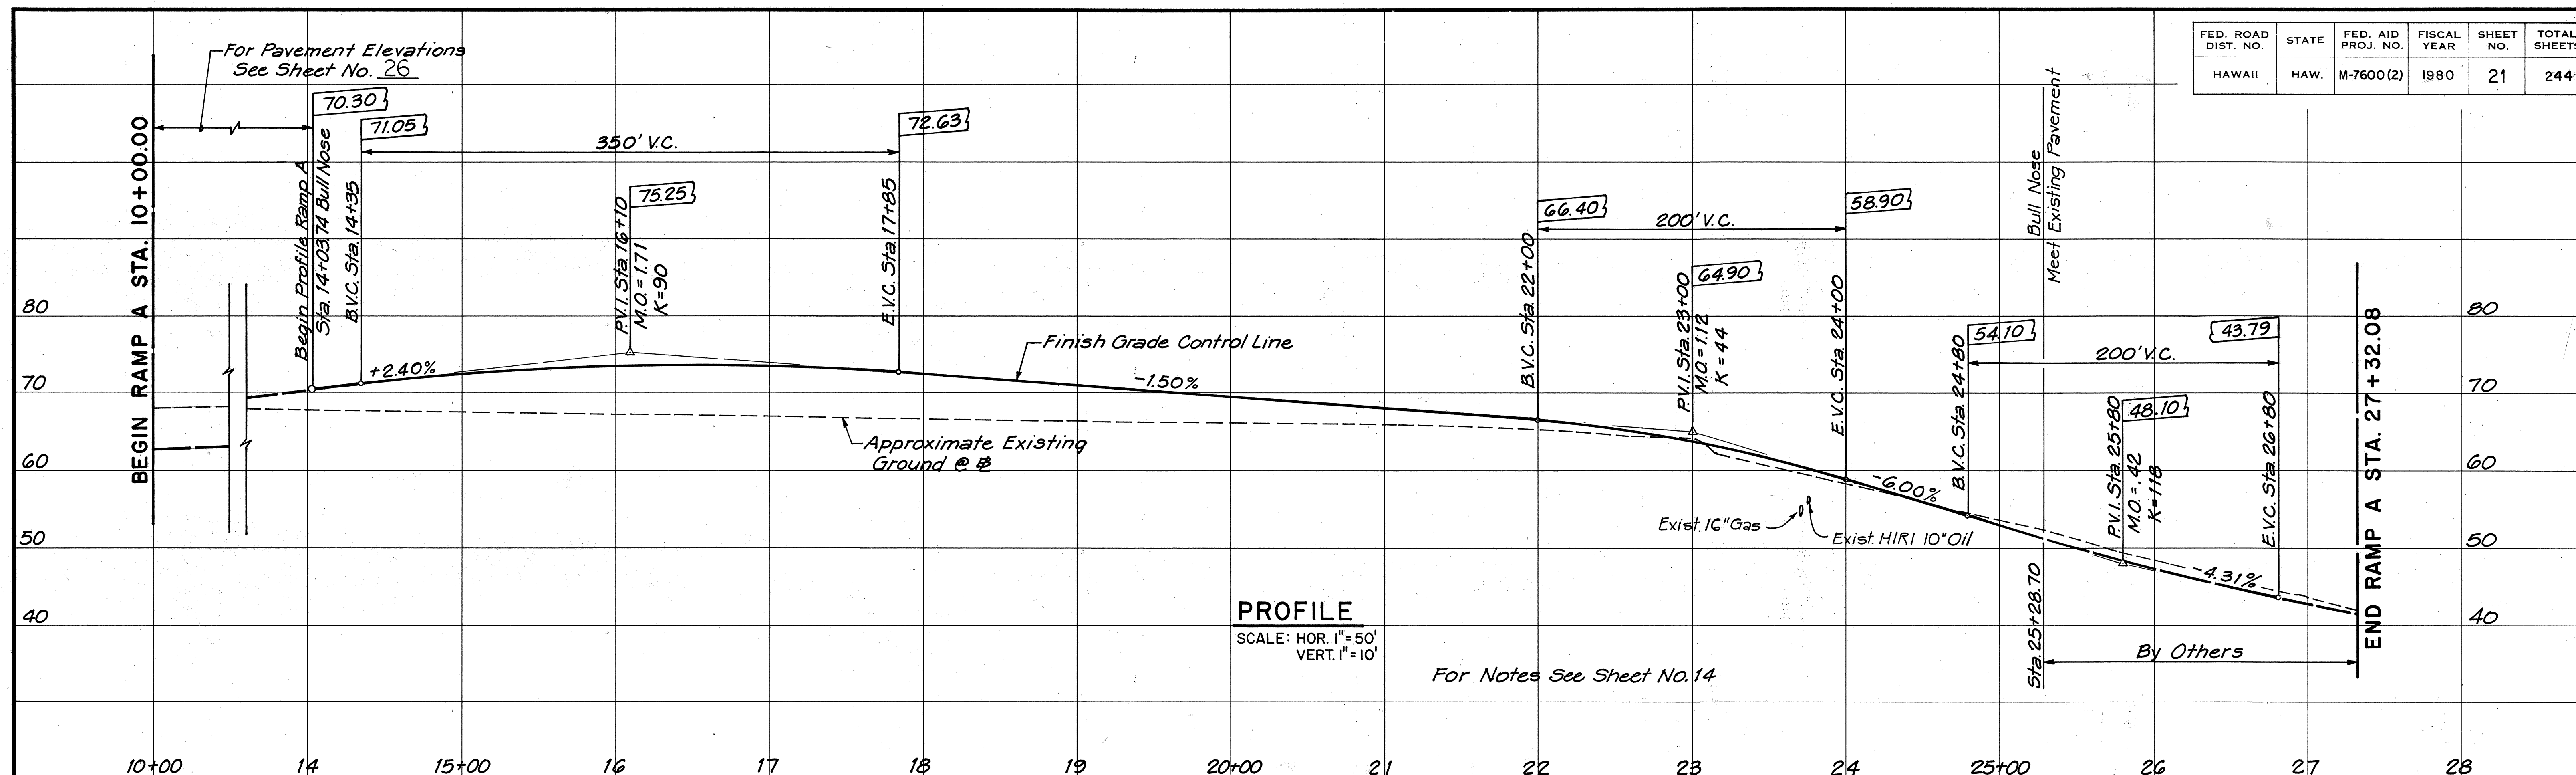


THIS WORK WAS PREPARED BY
ME OR UNDER MY SUPERVISION
[Signature]

STATE OF HAWAII
DEPARTMENT OF TRANSPORTATION
HIGHWAYS DIVISION

PROFILE & SUPERELEVATION DIAGRAM
RAMP A
STA. 10+00.00 TO STA. 27+32.08
FORT WEAVER ROAD
SOUTH OF FARRINGTON HIGHWAY
TO THE VICINITY OF RENTON ROAD
SCALE: AS SHOWN DATE: SEPT 1979
SHEET NO. 8 OF 12 SHEETS


FED. ROAD DIST. NO.	STATE	FED. AID PROJ. NO.	FISCAL YEAR	SHEET NO.	TOTAL SHEETS
HAWAII	HAW.	M-7600(2)	1980	22	244

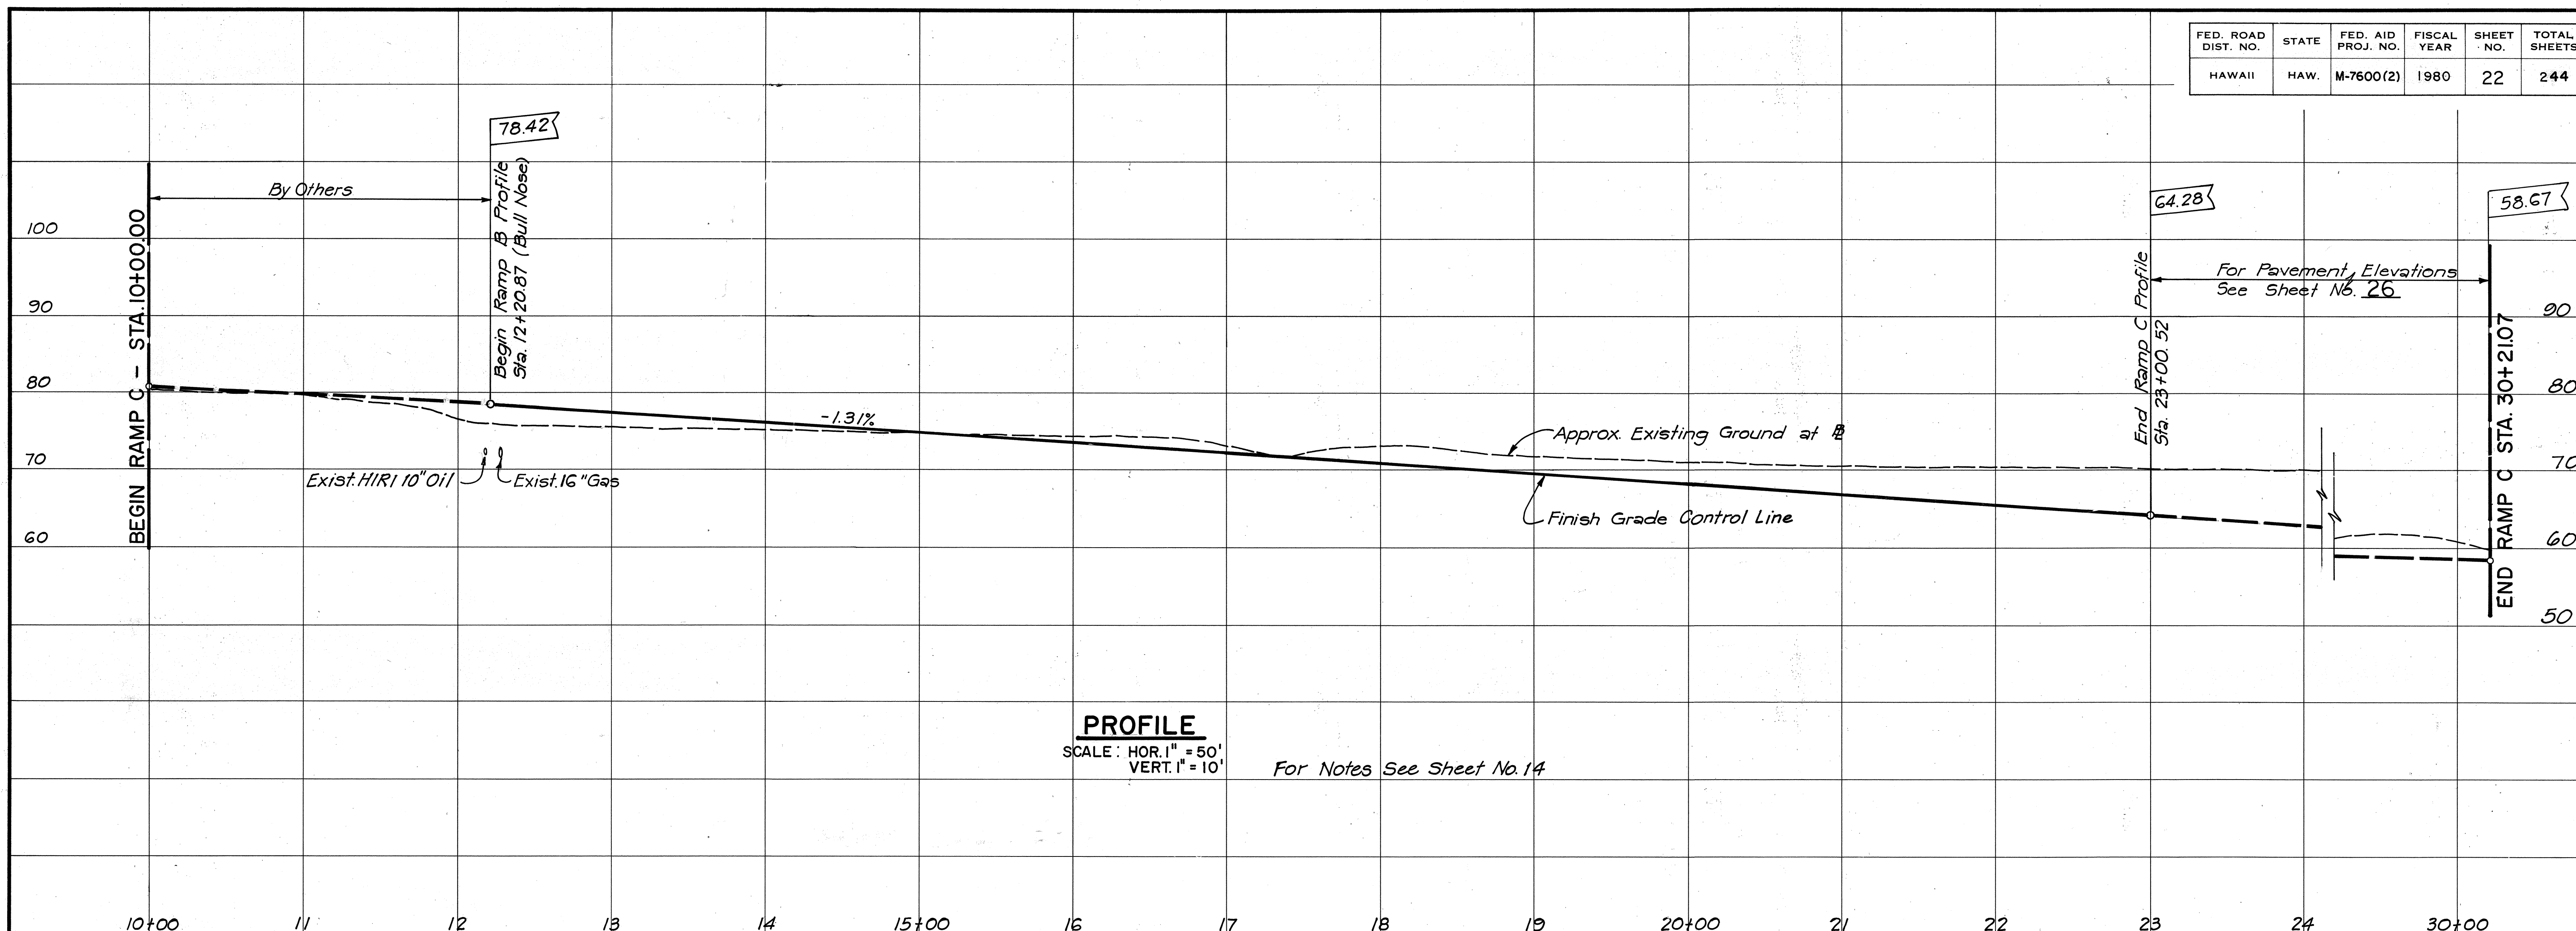

PROFILE

SCALE: HOR. 1" = 50'
VERT. 1" = 10'


For Notes See Sheet No. 14

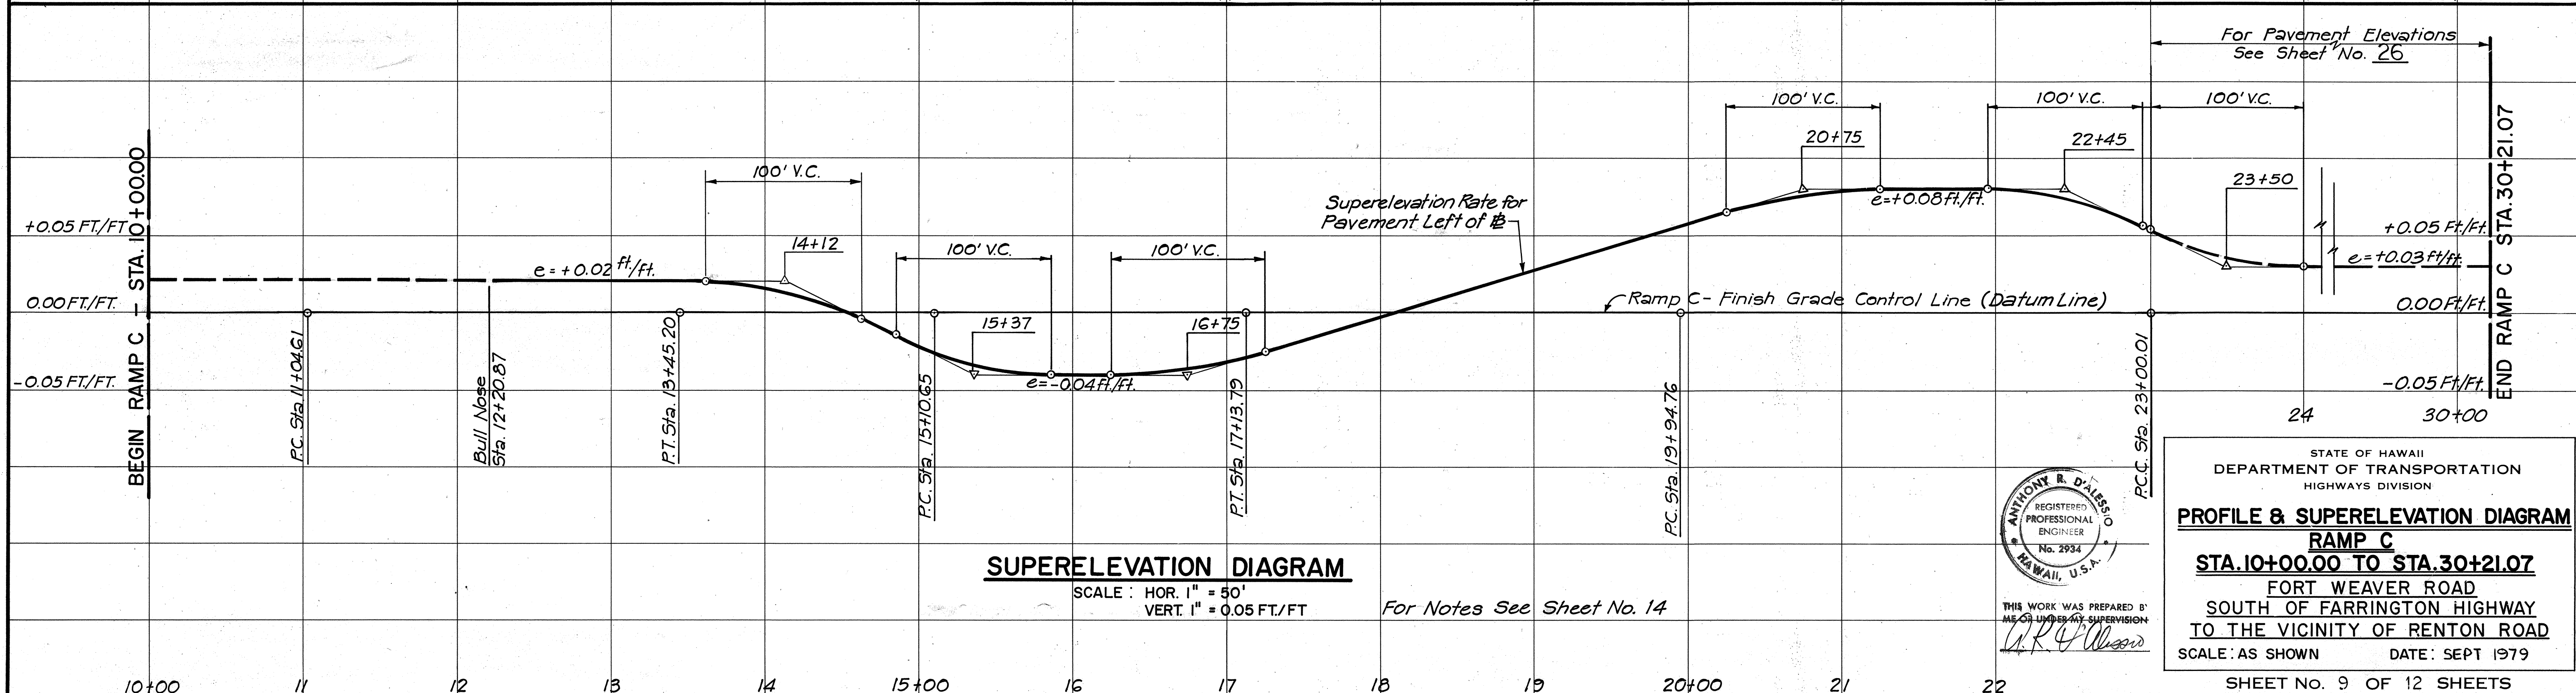

SUPERELEVATION DIAGRAM

SCALE: HOR. 1" = 50'
VERT. 1" = 0.05 FT/FT


For Notes See Sheet No. 14

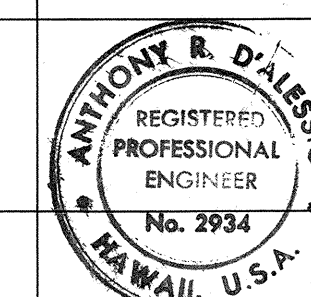


THIS WORK WAS PREPARED BY
ME OR UNDER MY SUPERVISION
[Signature]

STATE OF HAWAII
DEPARTMENT OF TRANSPORTATION
HIGHWAYS DIVISION
PROFILE & SUPERELEVATION DIAGRAM
RAMP C
STA. 10+00.00 TO STA. 30+21.07
FORT WEAVER ROAD
SOUTH OF FARRINGTON HIGHWAY
TO THE VICINITY OF RENTON ROAD
SCALE: AS SHOWN DATE: SEPT 1979
SHEET NO. 9 OF 12 SHEETS

FED. ROAD DIST. NO.	STATE	FED. AID PROJ. NO.	FISCAL YEAR	SHEET NO.	TOTAL SHEETS
HAWAII	HAW.	M-7600 (2)	1980	23	244

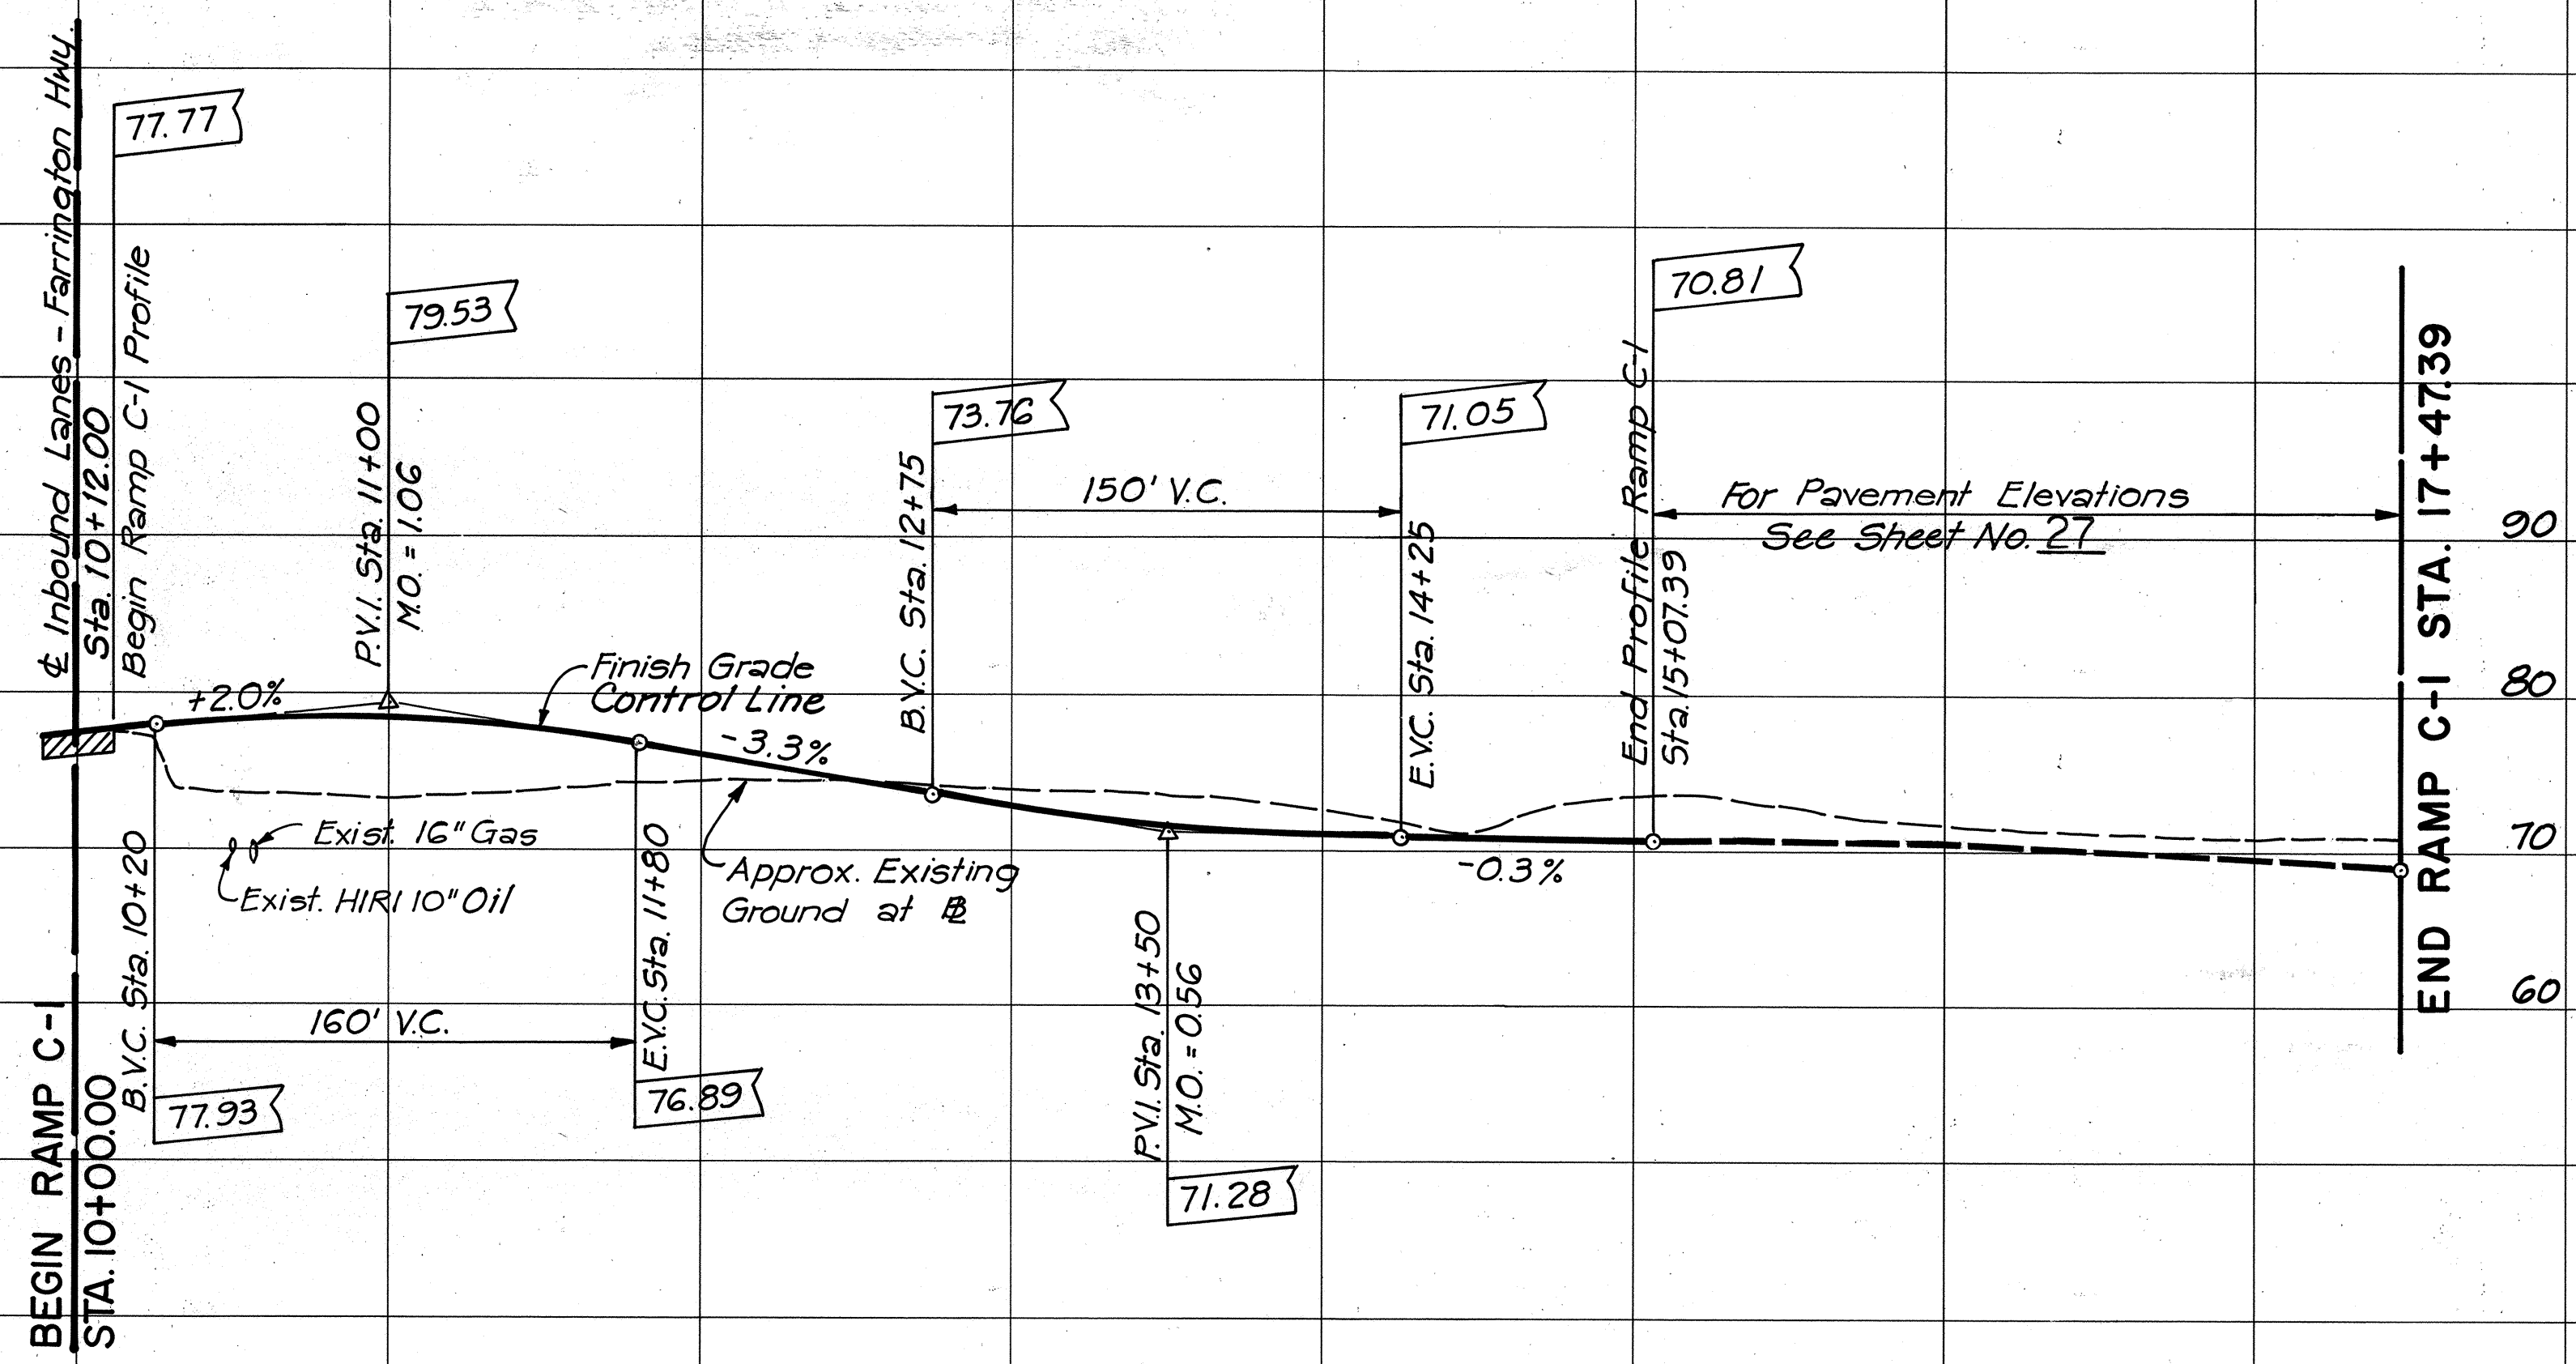

PROFILE
 SCALE: HOR. 1" = 50'
 VERT. 1" = 10'
 For Notes See Sheet No. 14

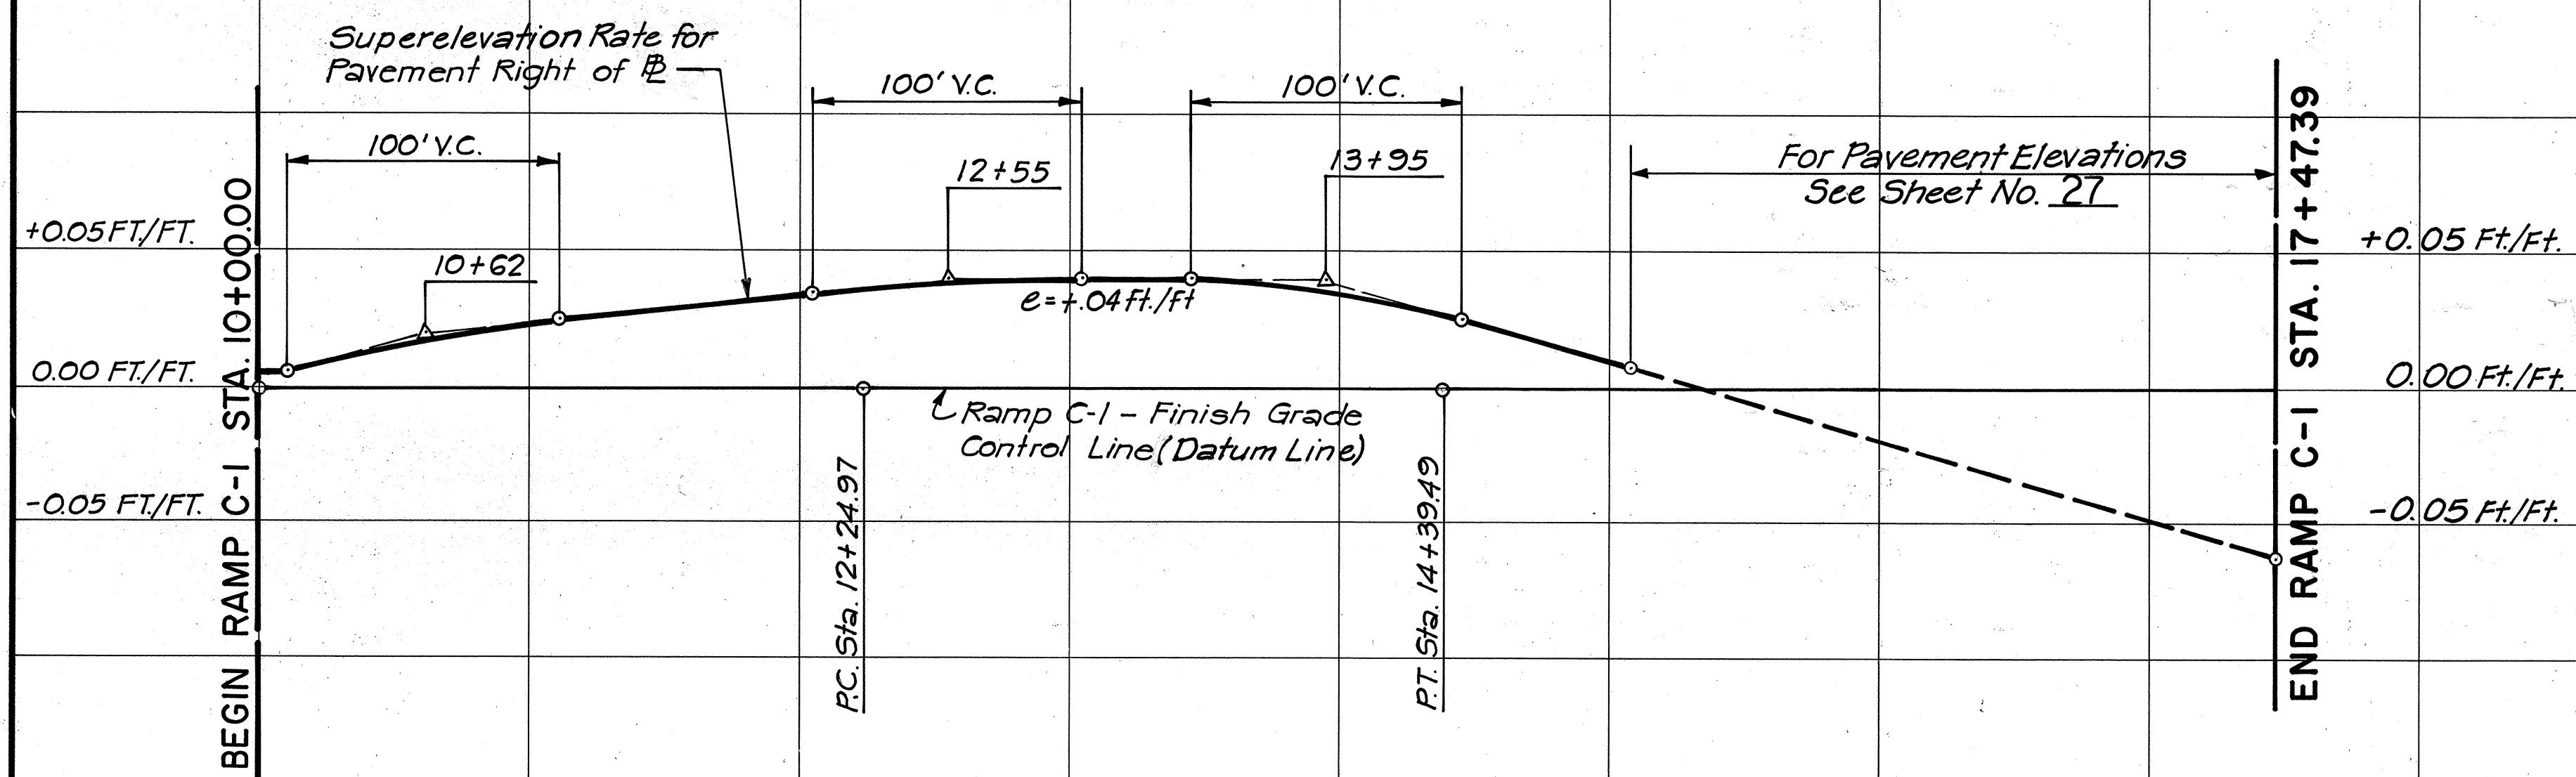

SUPERELEVATION DIAGRAM
 SCALE: HOR. 1" = 50'
 VERT. 1" = 0.05 FT./FT.
 For Notes See Sheet No. 14


SURVEY PLOTTED BY: _____ DATE: _____
 DRAWN BY: _____
 CHECKED BY: _____
 QUANTITIES BY: _____
 NO. _____

ANTHONY R. D'ALESSIO
 REGISTERED PROFESSIONAL ENGINEER
 No. 2934
 HAWAII, U.S.A.
 THIS WORK WAS PREPARED BY ME OR UNDER MY SUPERVISION.
[Signature]

STATE OF HAWAII
 DEPARTMENT OF TRANSPORTATION
 HIGHWAYS DIVISION
PROFILE & SUPERELEVATION DIAGRAM
RAMP C-1
STA. 10+00.00 TO STA. 17+47.39
 FORT WEAVER ROAD
 SOUTH OF FARRINGTON HIGHWAY
 TO THE VICINITY OF RENTON ROAD
 SCALE: AS SHOWN DATE: SEPT 1979
 SHEET NO. 10 OF 12 SHEETS

FED. ROAD DIST. NO.	STATE	FED. AID PROJ. NO.	FISCAL YEAR	SHEET NO.	TOTAL SHEETS
HAWAII	HAW.	M-7600 (2)	1980	24	244


2/4/81	Revised Finish Grade Control Line Sta. 13+50 to Sta. 17+00
11/7/80	Revised Superelevation Diagram from Sta. 14+65 to Sta. 17+90.
DATE	REVISION

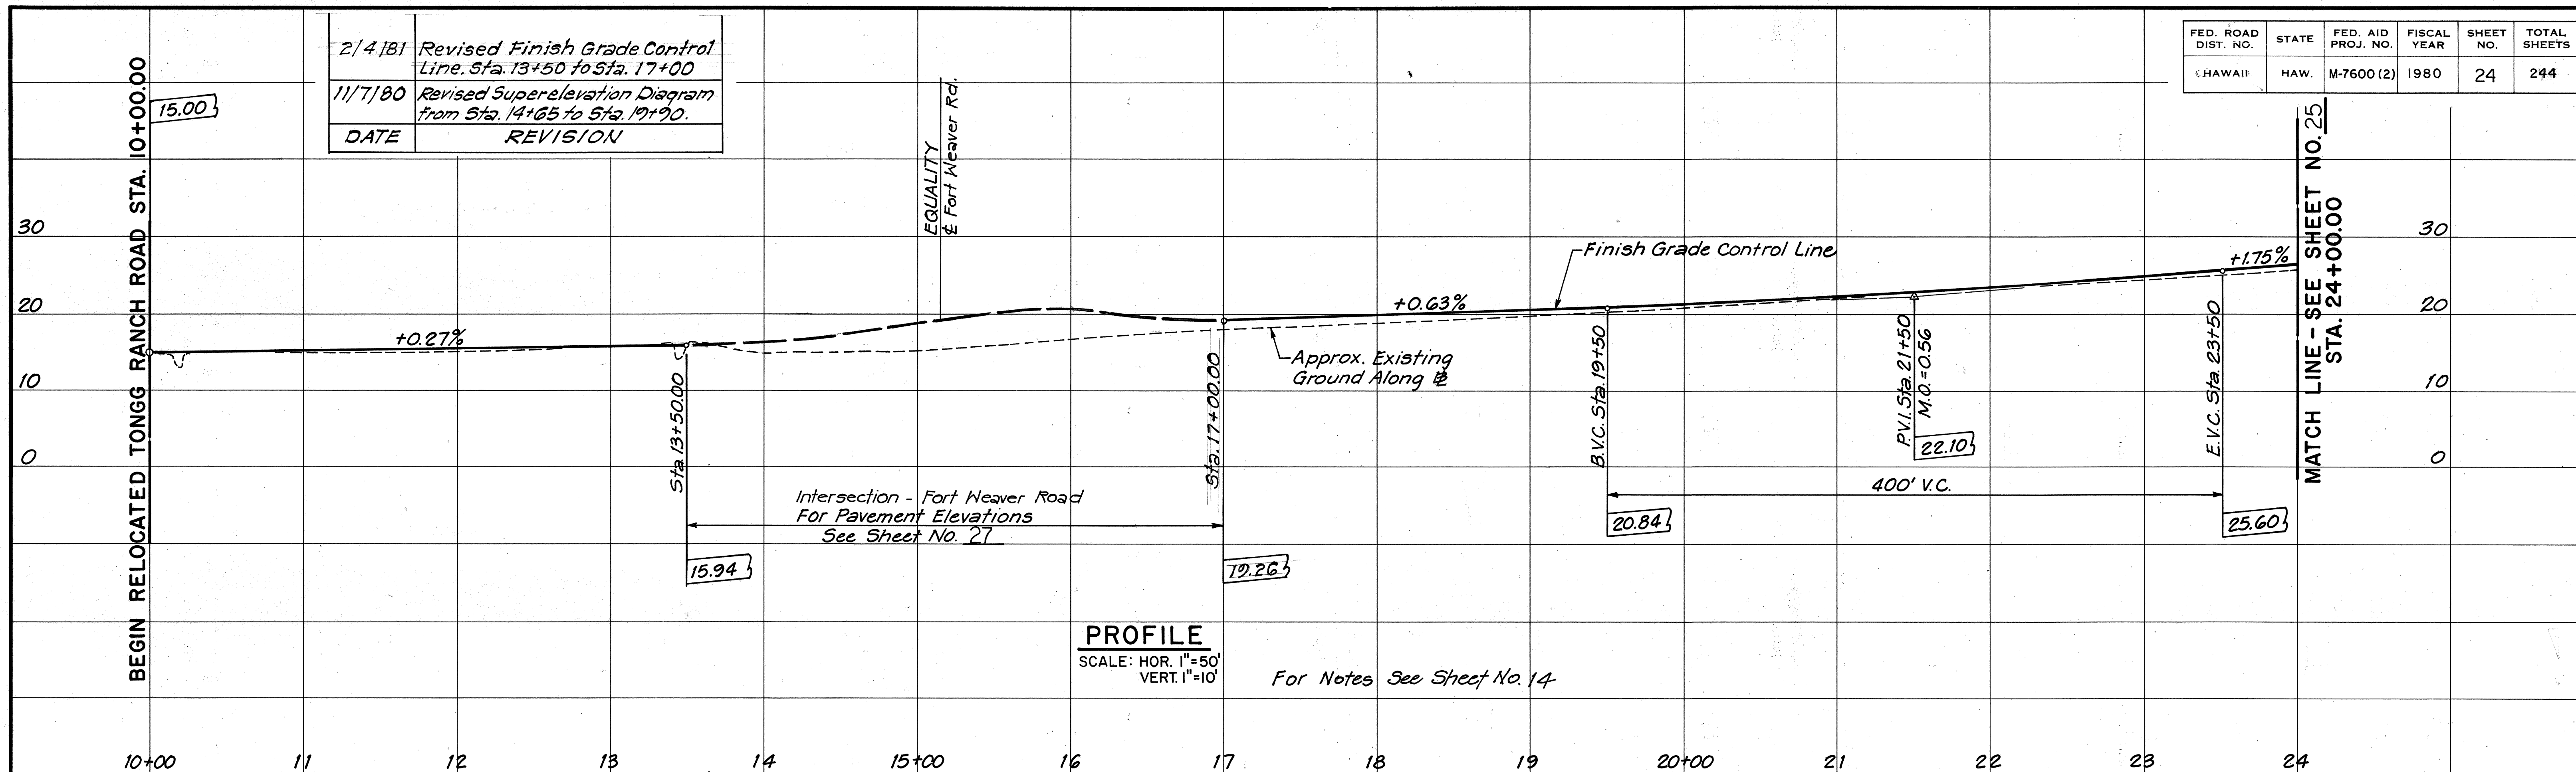

PROFILE

SCALE: HOR. 1"=50'
VERT. 1"=10'


For Notes See Sheet No. 14

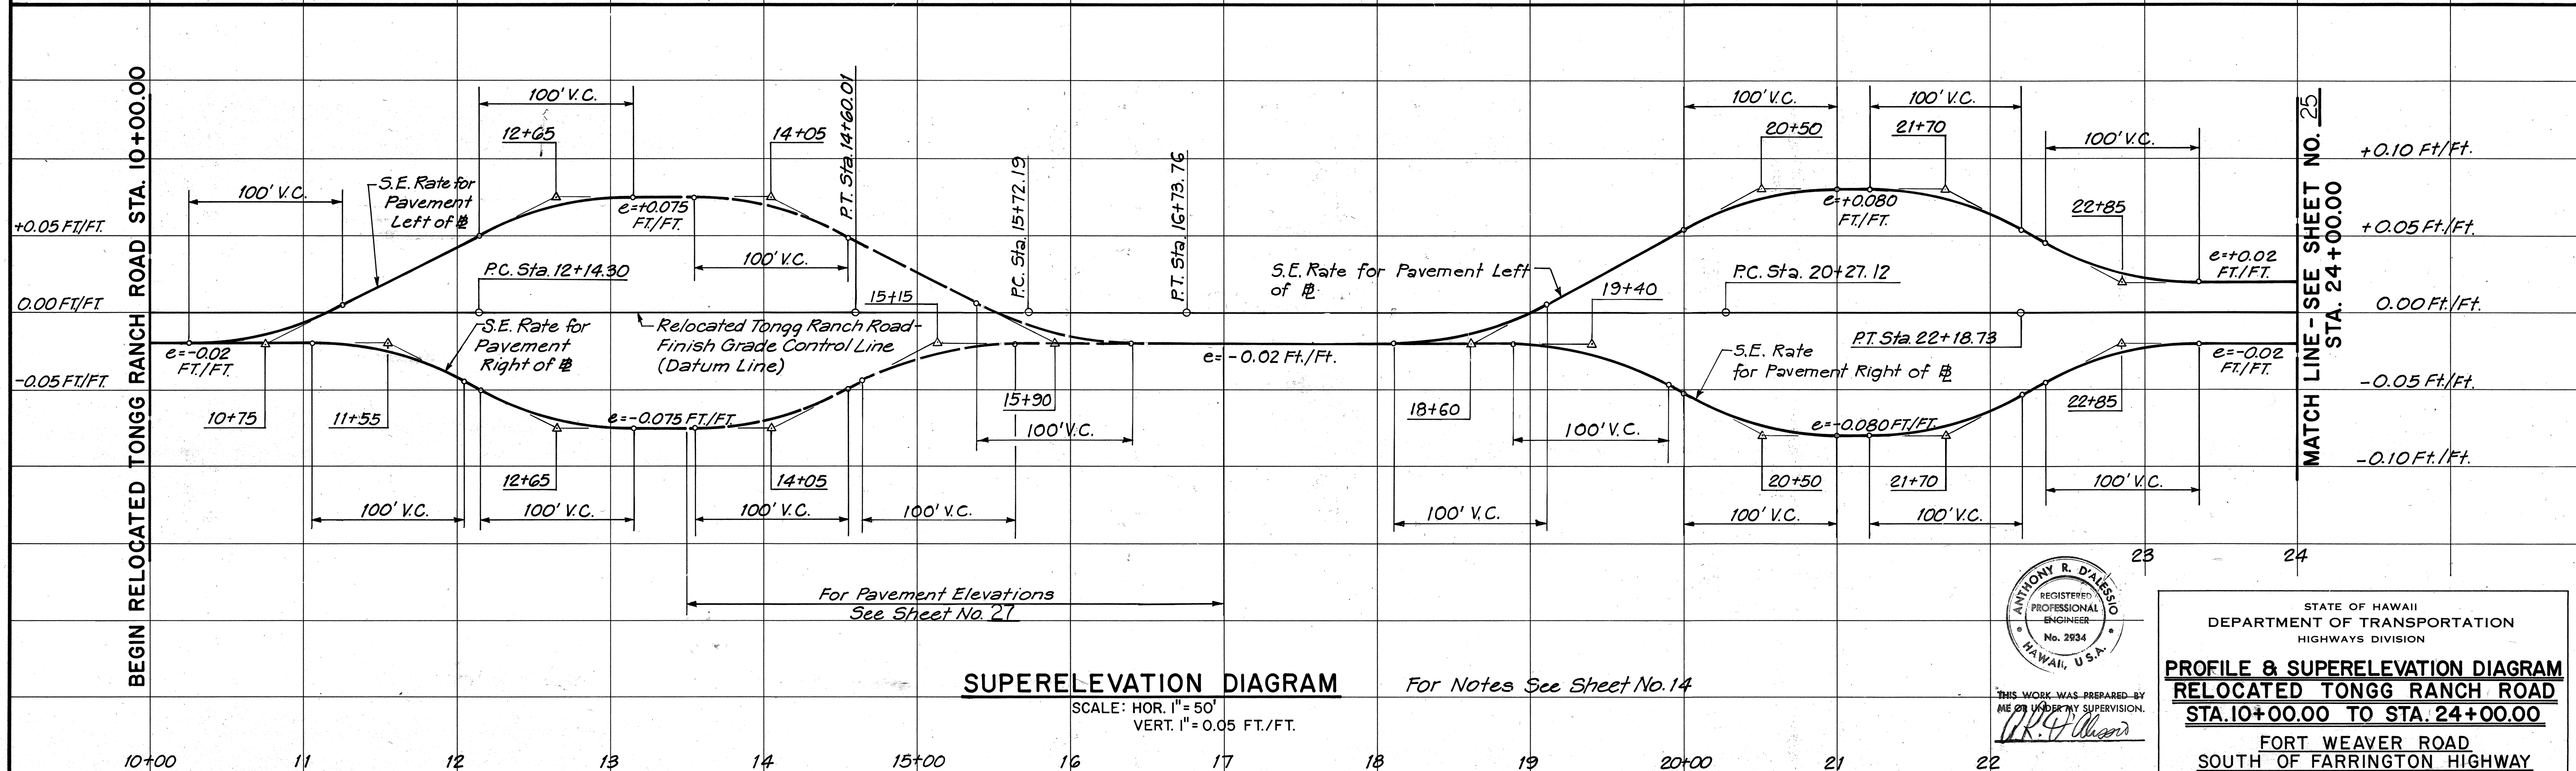

SUPERELEVATION DIAGRAM

SCALE: HOR. 1"=50'
VERT. 1"=0.05 FT./FT.

For Notes See Sheet No. 14



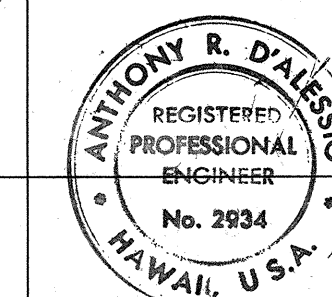


THIS WORK WAS PREPARED BY
ME UNDER MY SUPERVISION.
W.R. P. [Signature]

STATE OF HAWAII
DEPARTMENT OF TRANSPORTATION
HIGHWAYS DIVISION

PROFILE & SUPERELEVATION DIAGRAM
RELOCATED TONGG RANCH ROAD
STA. 10+00.00 TO STA. 24+00.00
FORT WEAVER ROAD
SOUTH OF FARRINGTON HIGHWAY
TO THE VICINITY OF RENTON ROAD
SCALE: AS SHOWN DATE: SEPT 1979
SHEET NO. 11 OF 12 SHEETS

FED. ROAD DIST. NO.	STATE	FED. AID PROJ. NO.	FISCAL YEAR	SHEET NO.	TOTAL SHEETS
HAWAII	HAW.	M-7600 (2)	1980	25	244

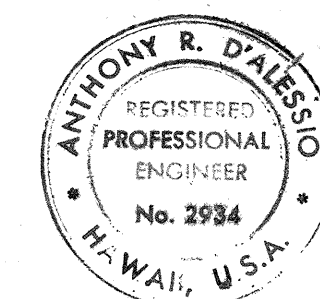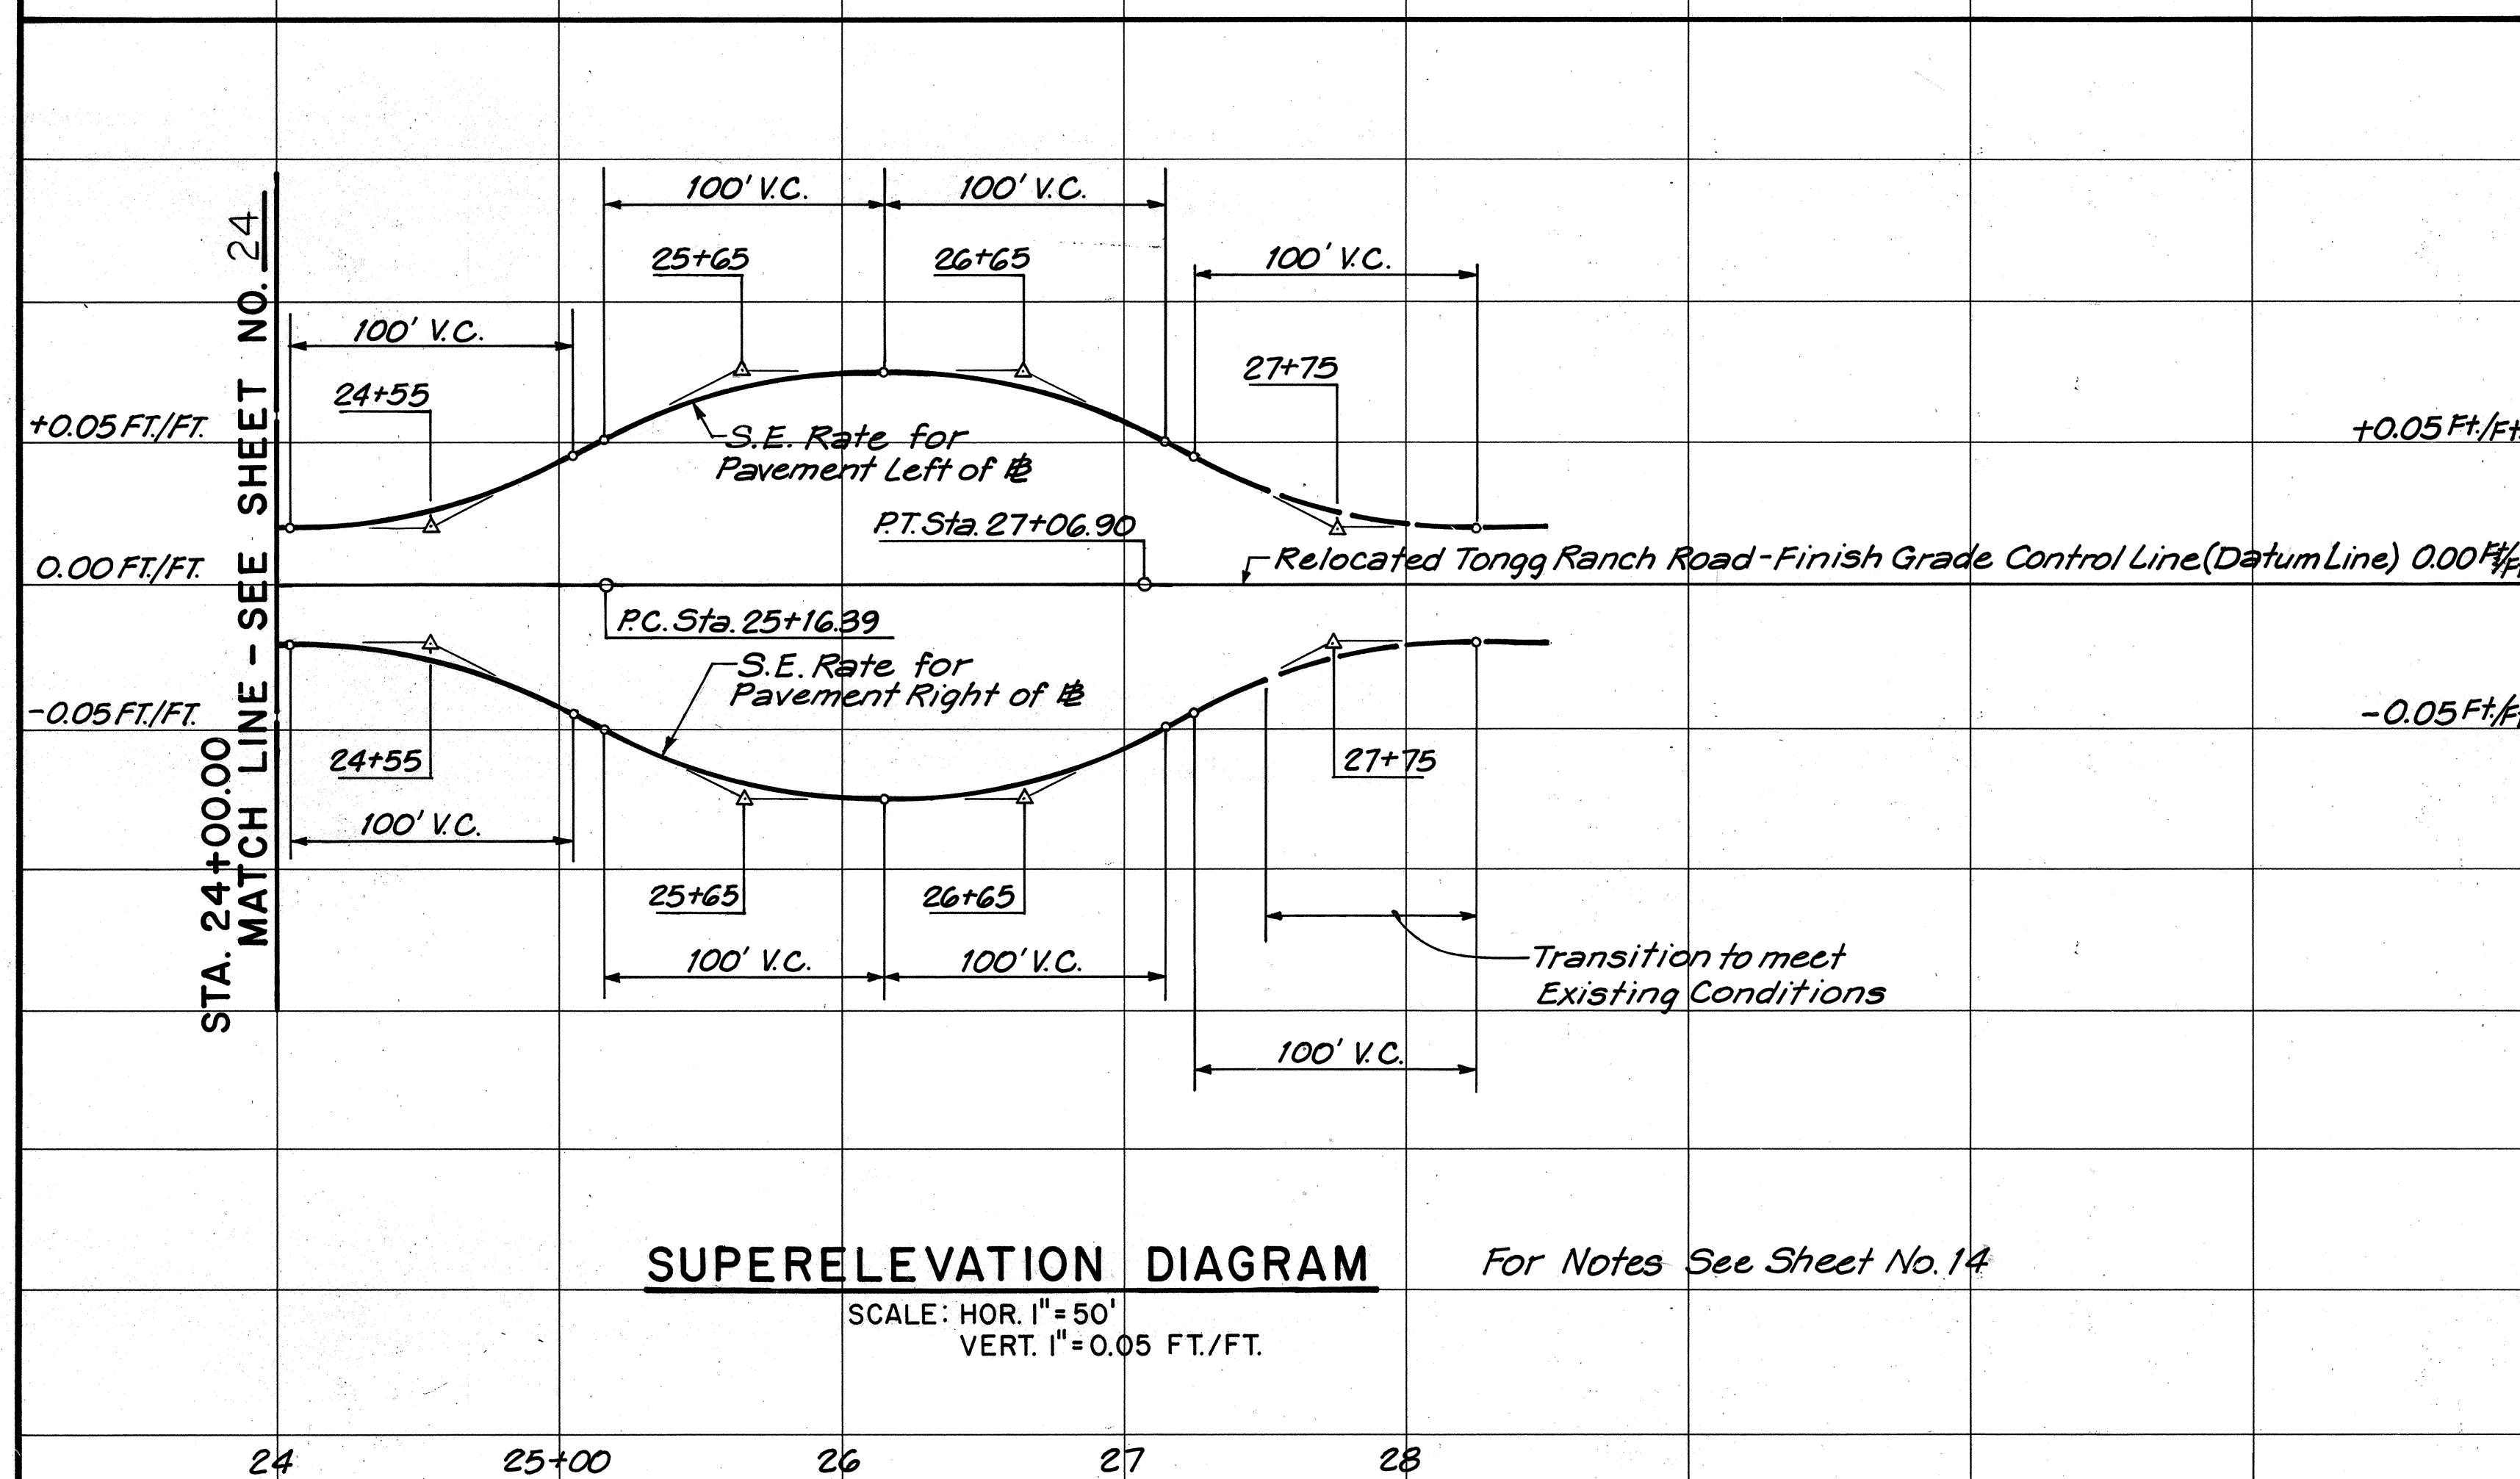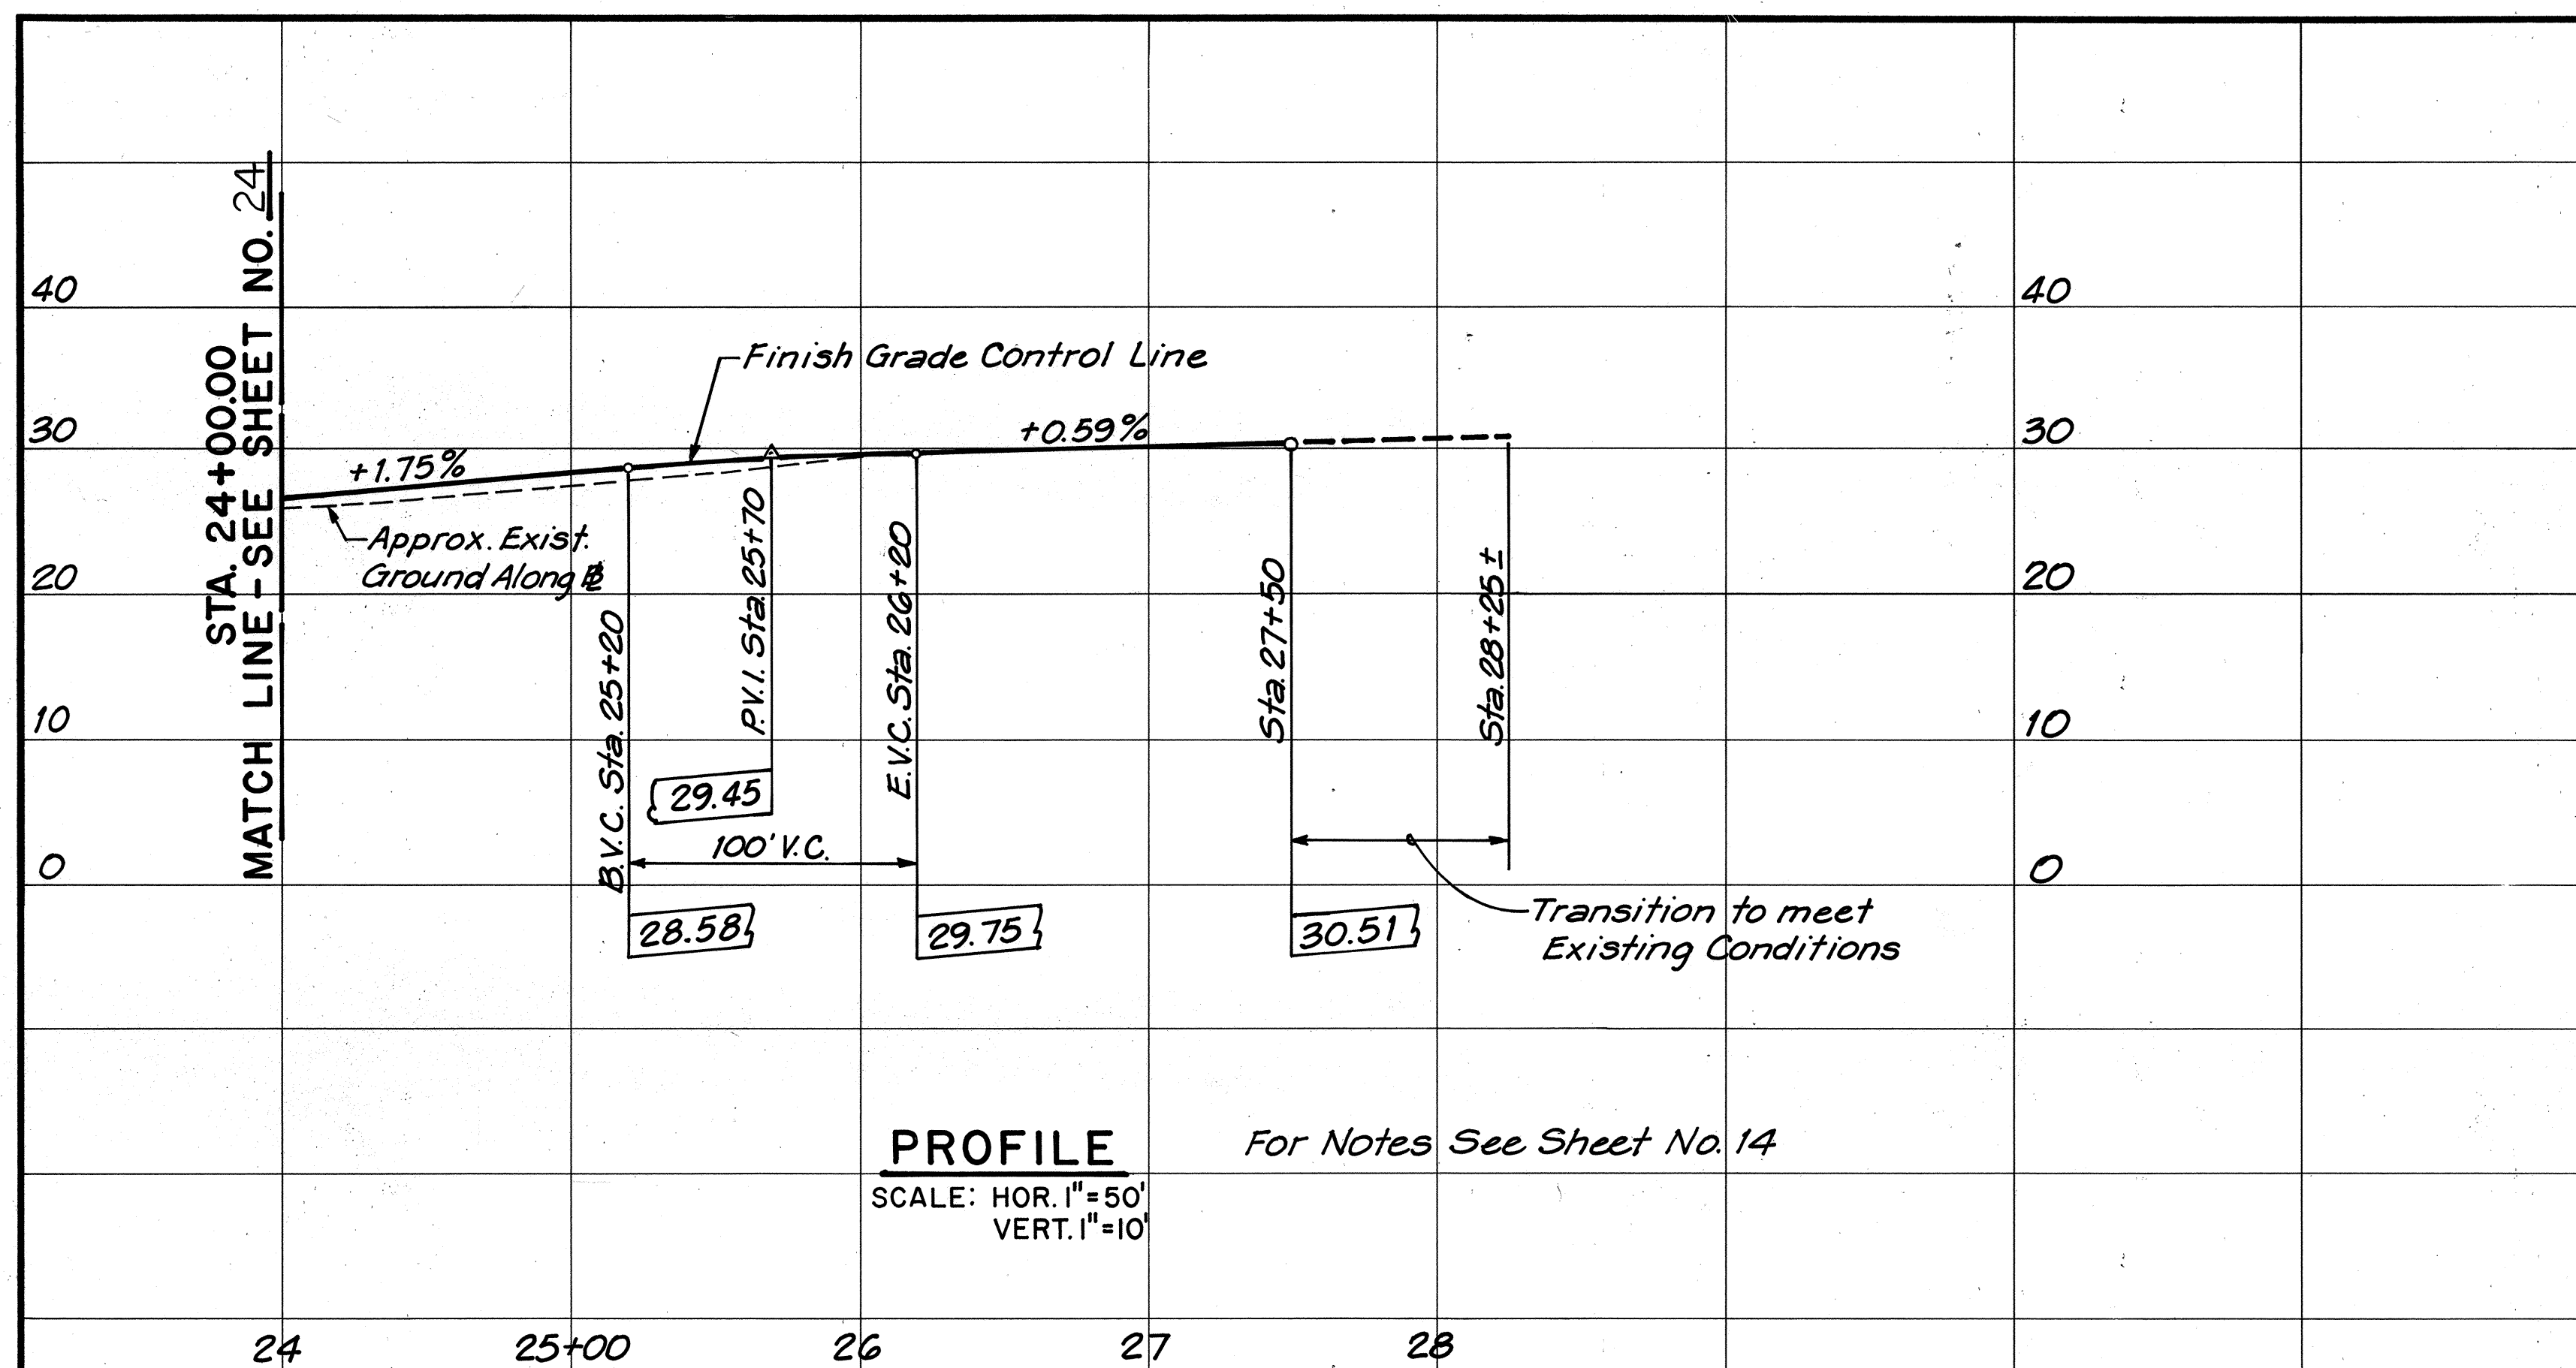

THIS DRAWING WAS PREPARED BY
[Signature] UNDER SUPERVISION
[Signature]

STATE OF HAWAII
DEPARTMENT OF TRANSPORTATION
HIGHWAYS DIVISION

PROFILE & SUPERELEVATION DIAGRAM
RELOCATED TONGG RANCH ROAD
STA. 24+00.00 TO STA. 28+25

FORT WEAVER ROAD
SOUTH OF FARRINGTON HIGHWAY
TO THE VICINITY OF RENTON ROAD

SCALE: AS SHOWN DATE: SEPT 1979

SHEET NO. 12 OF 12 SHEETS