

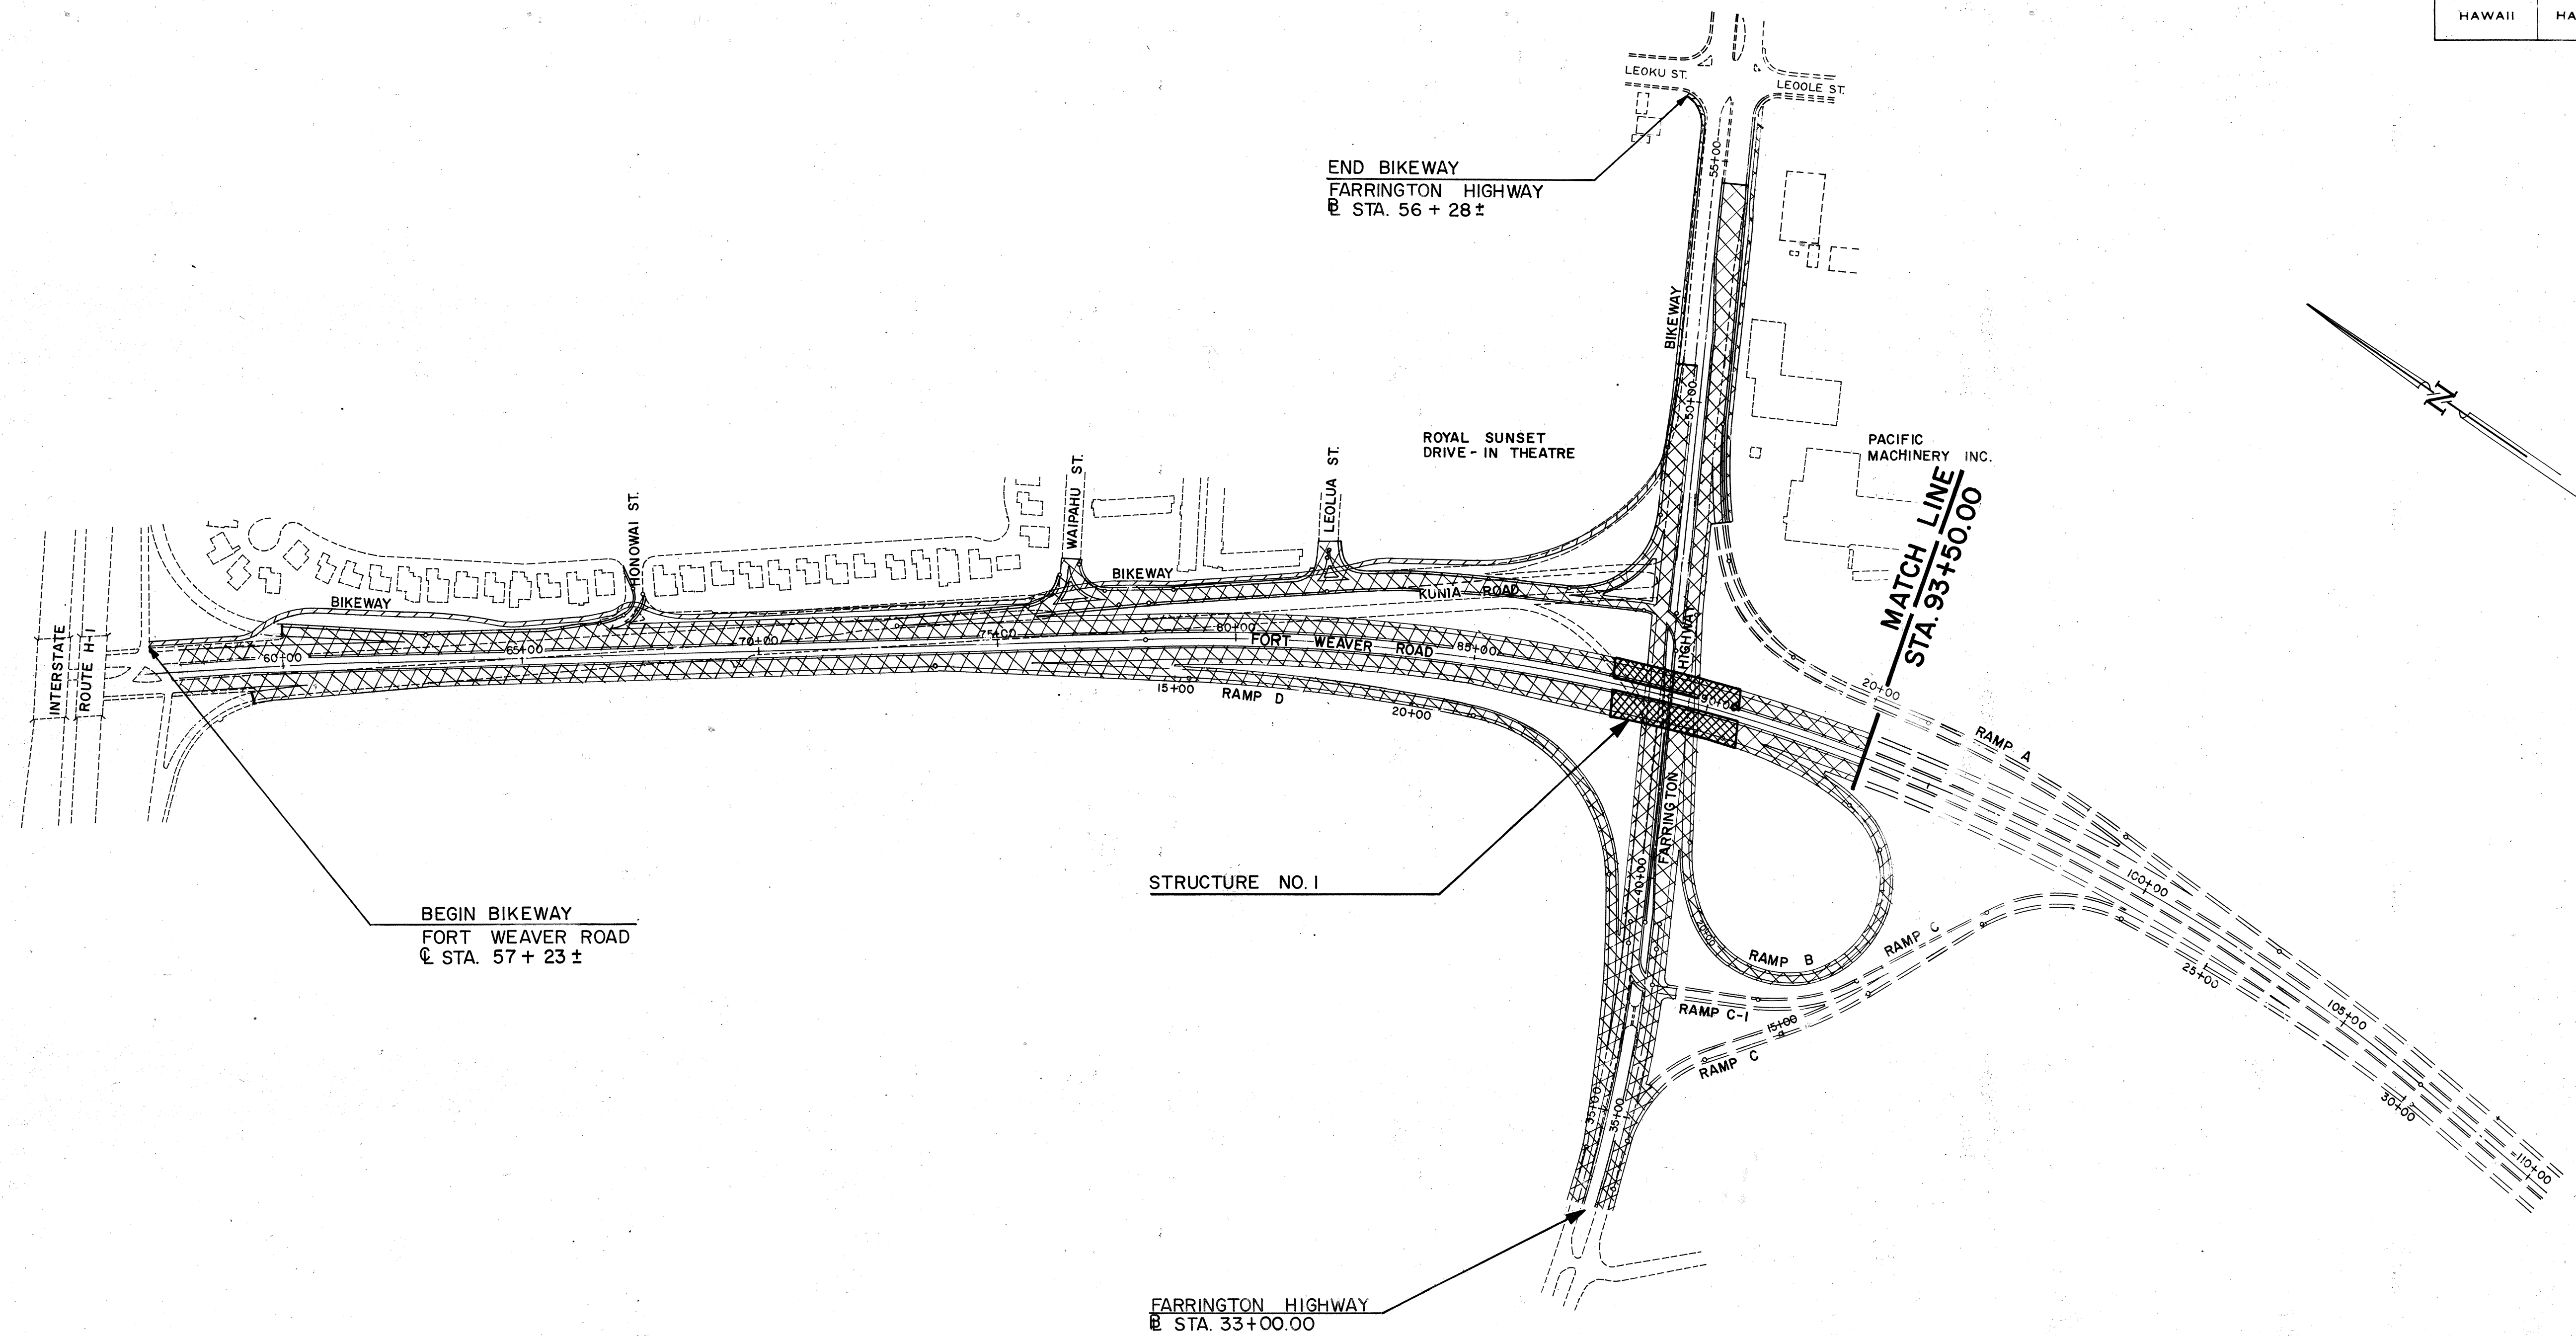


FED. ROAD DIST. NO.	STATE	FED. AID PROJ. NO.	FISCAL YEAR	SHEET NO.	TOTAL SHEETS
HAWAII	HAW.	76008-01-82 S-RS-0760(2)	1982	2	163


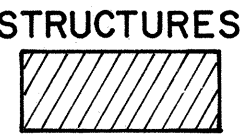


LEGEND

PERMANENT CONSTRUCTION
THIS PROJECT

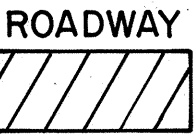

PRIOR CONSTRUCTION UNDER
CONTRACT M7600 (1) AND
M7600 (2)

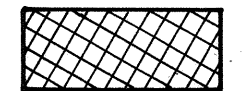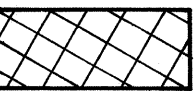


SURVEY PLOTTED BY	DATE
DRAWN BY	
TRACED BY	
NOTED BY	
CHECKED BY	
ORIGINAL PLAN	
NOTE BOOK	
No.	



THIS WORK WAS PREPARED BY
ME OR UNDER MY SUPERVISION
Anthony R. Dalesio

STATE OF HAWAII
DEPARTMENT OF TRANSPORTATION
HIGHWAYS DIVISION
GENERAL PLAN
FORT WEAVER ROAD
STA. 57+23 ± TO STA. 93+50.00
FARRINGTON HIGHWAY
STA. 33+00.00 TO STA. 51+50.00
FORT WEAVER ROAD
VICINITY OF MANGO TREE ROAD
TO THE VICINITY OF RENTON ROAD
SCALE: 1" = 200' DATE: APRIL 1982
SHEET NO. 1 OF 2 SHEETS

FED. ROAD DIST. NO.	STATE	FED. AID PROJ. NO.	FISCAL YEAR	SHEET NO.	TOTAL SHEETS
HAWAII	HAW.	7600B-01-82 S-RS-0760(2)	1982	3	163

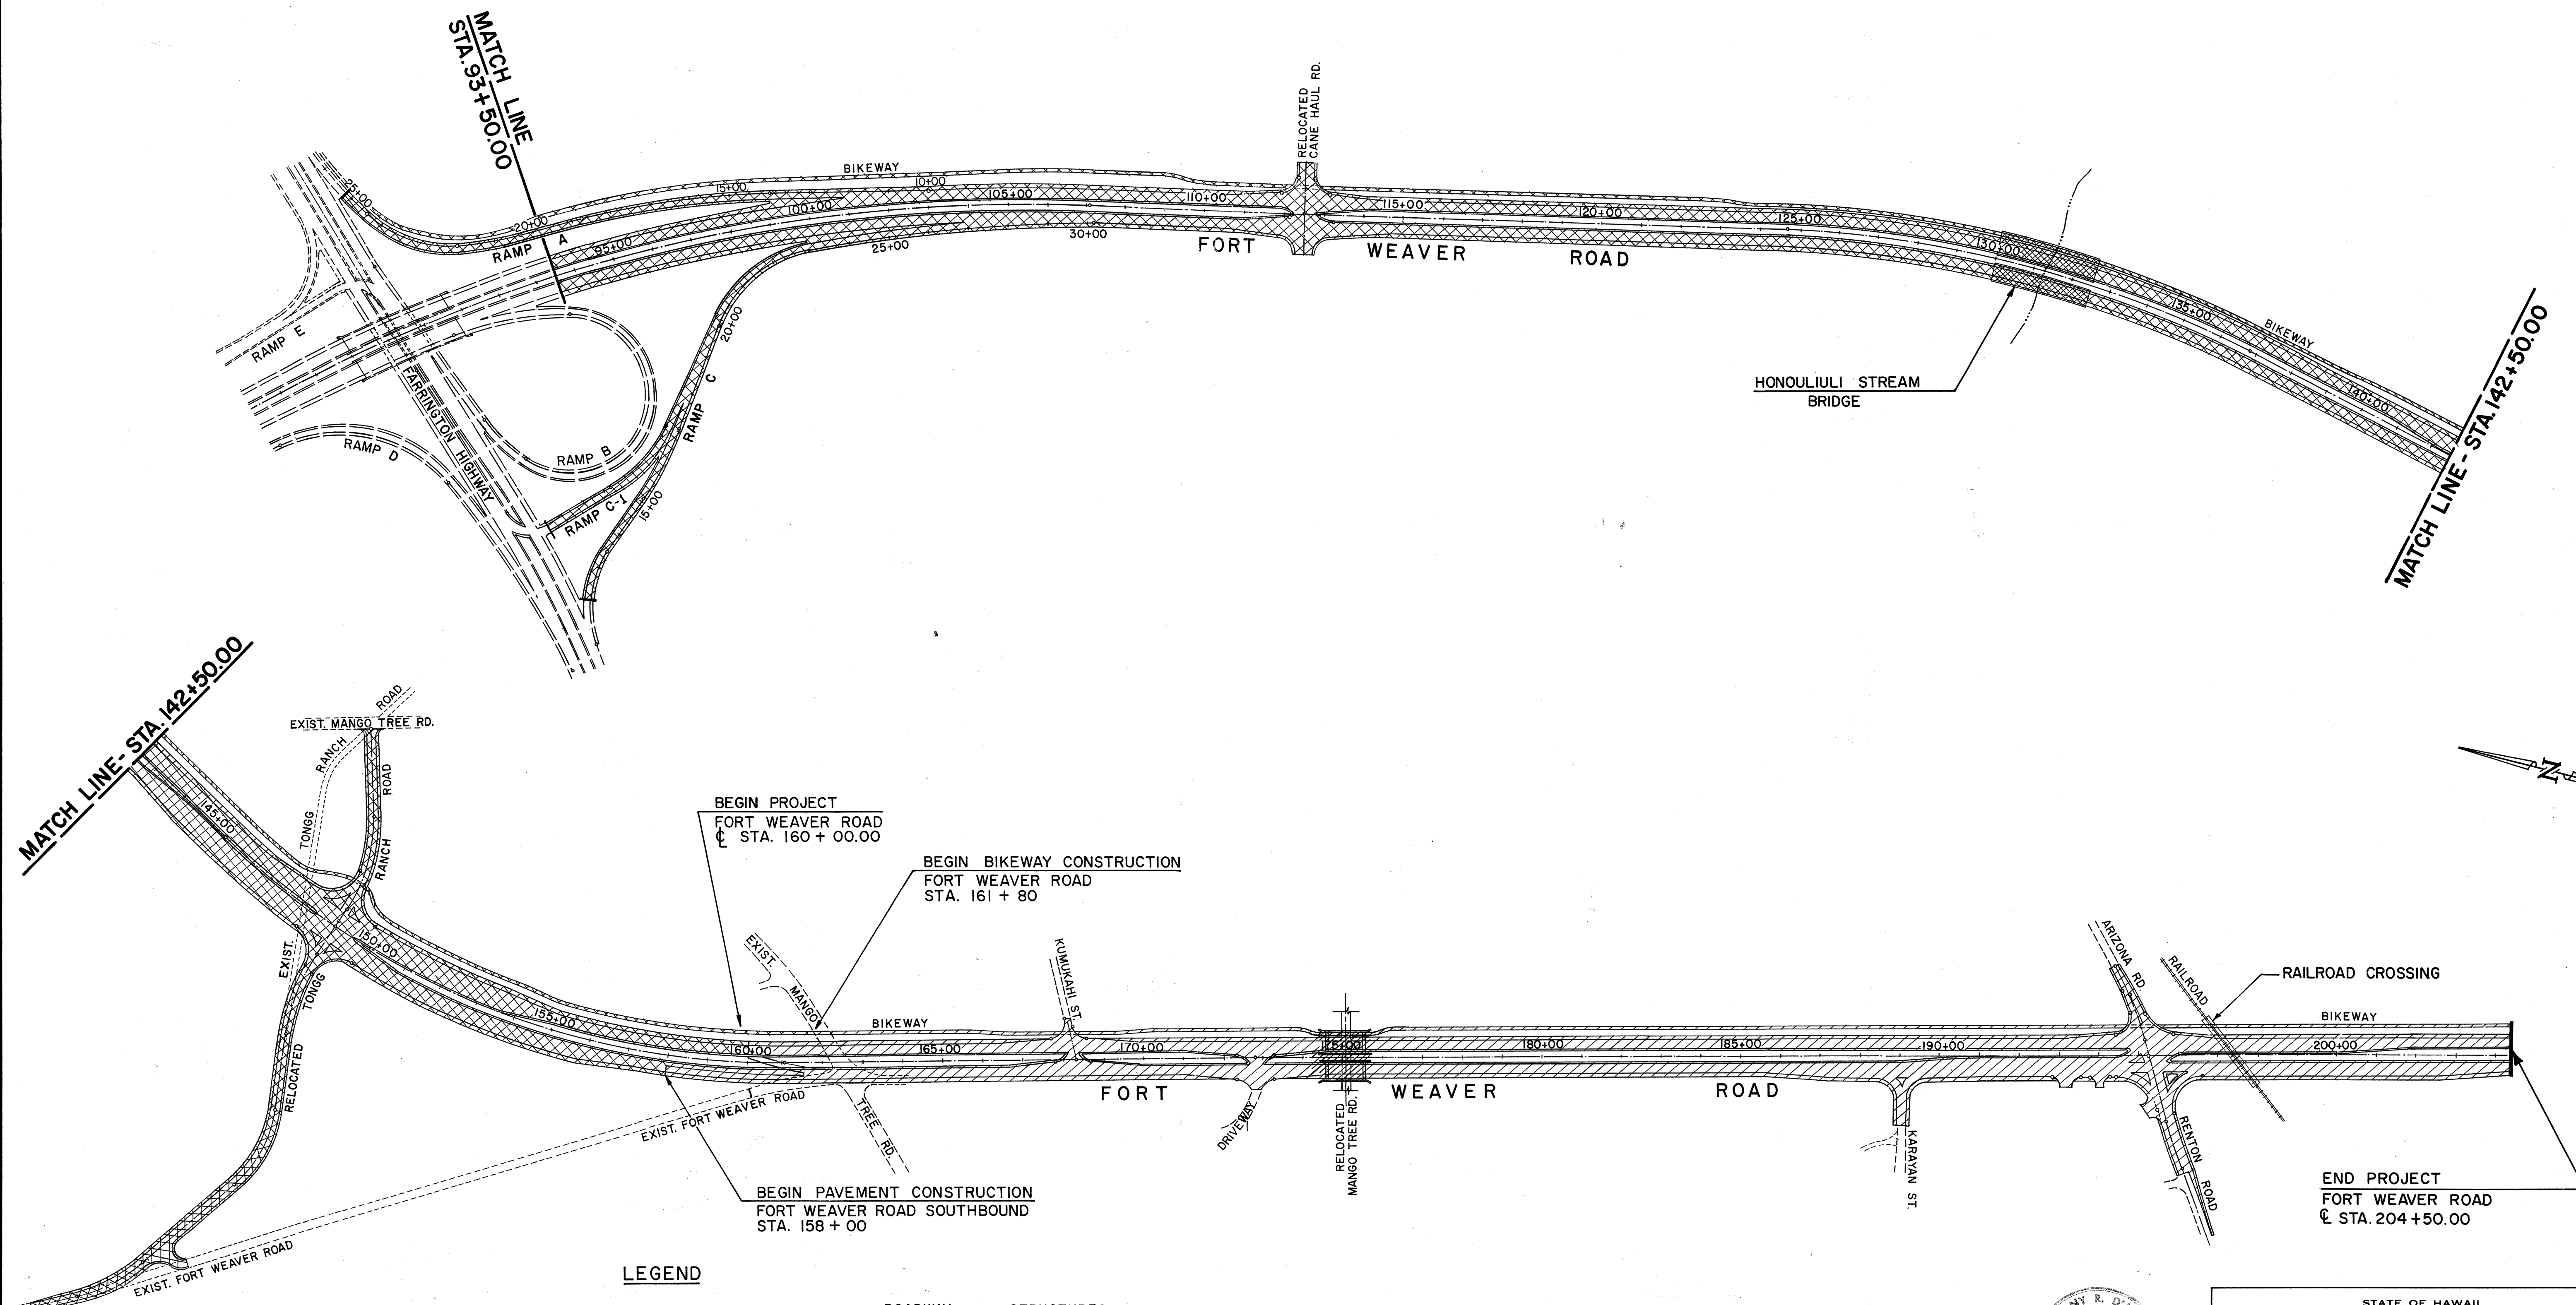

LEGEND

PERMANENT CONSTRUCTION THIS PROJECT	ROADWAY	STRUCTURES
PRIOR CONSTRUCTION UNDER CONTRACT M7600 (1) AND M7600 (2)		

SURVEY PLOTTED BY	DATE
DRAWN BY	
DESIGNED BY	
QUANTITIES BY	
CHECKED BY	ARD
ORIGINAL PLAN	
NOTE BOOK	
NO.	

ANTHONY R. D'ALESSIO
REGISTERED PROFESSIONAL ENGINEER
No. 2934
HAWAII, U.S.A.

THIS WORK WAS PREPARED BY ME OR UNDER MY SUPERVISION.

STATE OF HAWAII
DEPARTMENT OF TRANSPORTATION
HIGHWAYS DIVISION

GENERAL PLAN
FORT WEAVER ROAD
STA. 93+50.00 TO STA. 204+50.00

FORT WEAVER ROAD
VICINITY OF MANGO TREE ROAD
TO THE VICINITY OF RENTON ROAD

SCALE: 1" = 200' DATE: APRIL 1982

SHEET NO. 2 OF 2 SHEETS