


FED. ROAD DIST. NO.	STATE	FED. AID PROJ. NO.	FISCAL YEAR	SHEET NO.	TOTAL SHEETS
HAWAII	HAW.	7600B-01-82 S-RS-0760(2)	1982	109	163

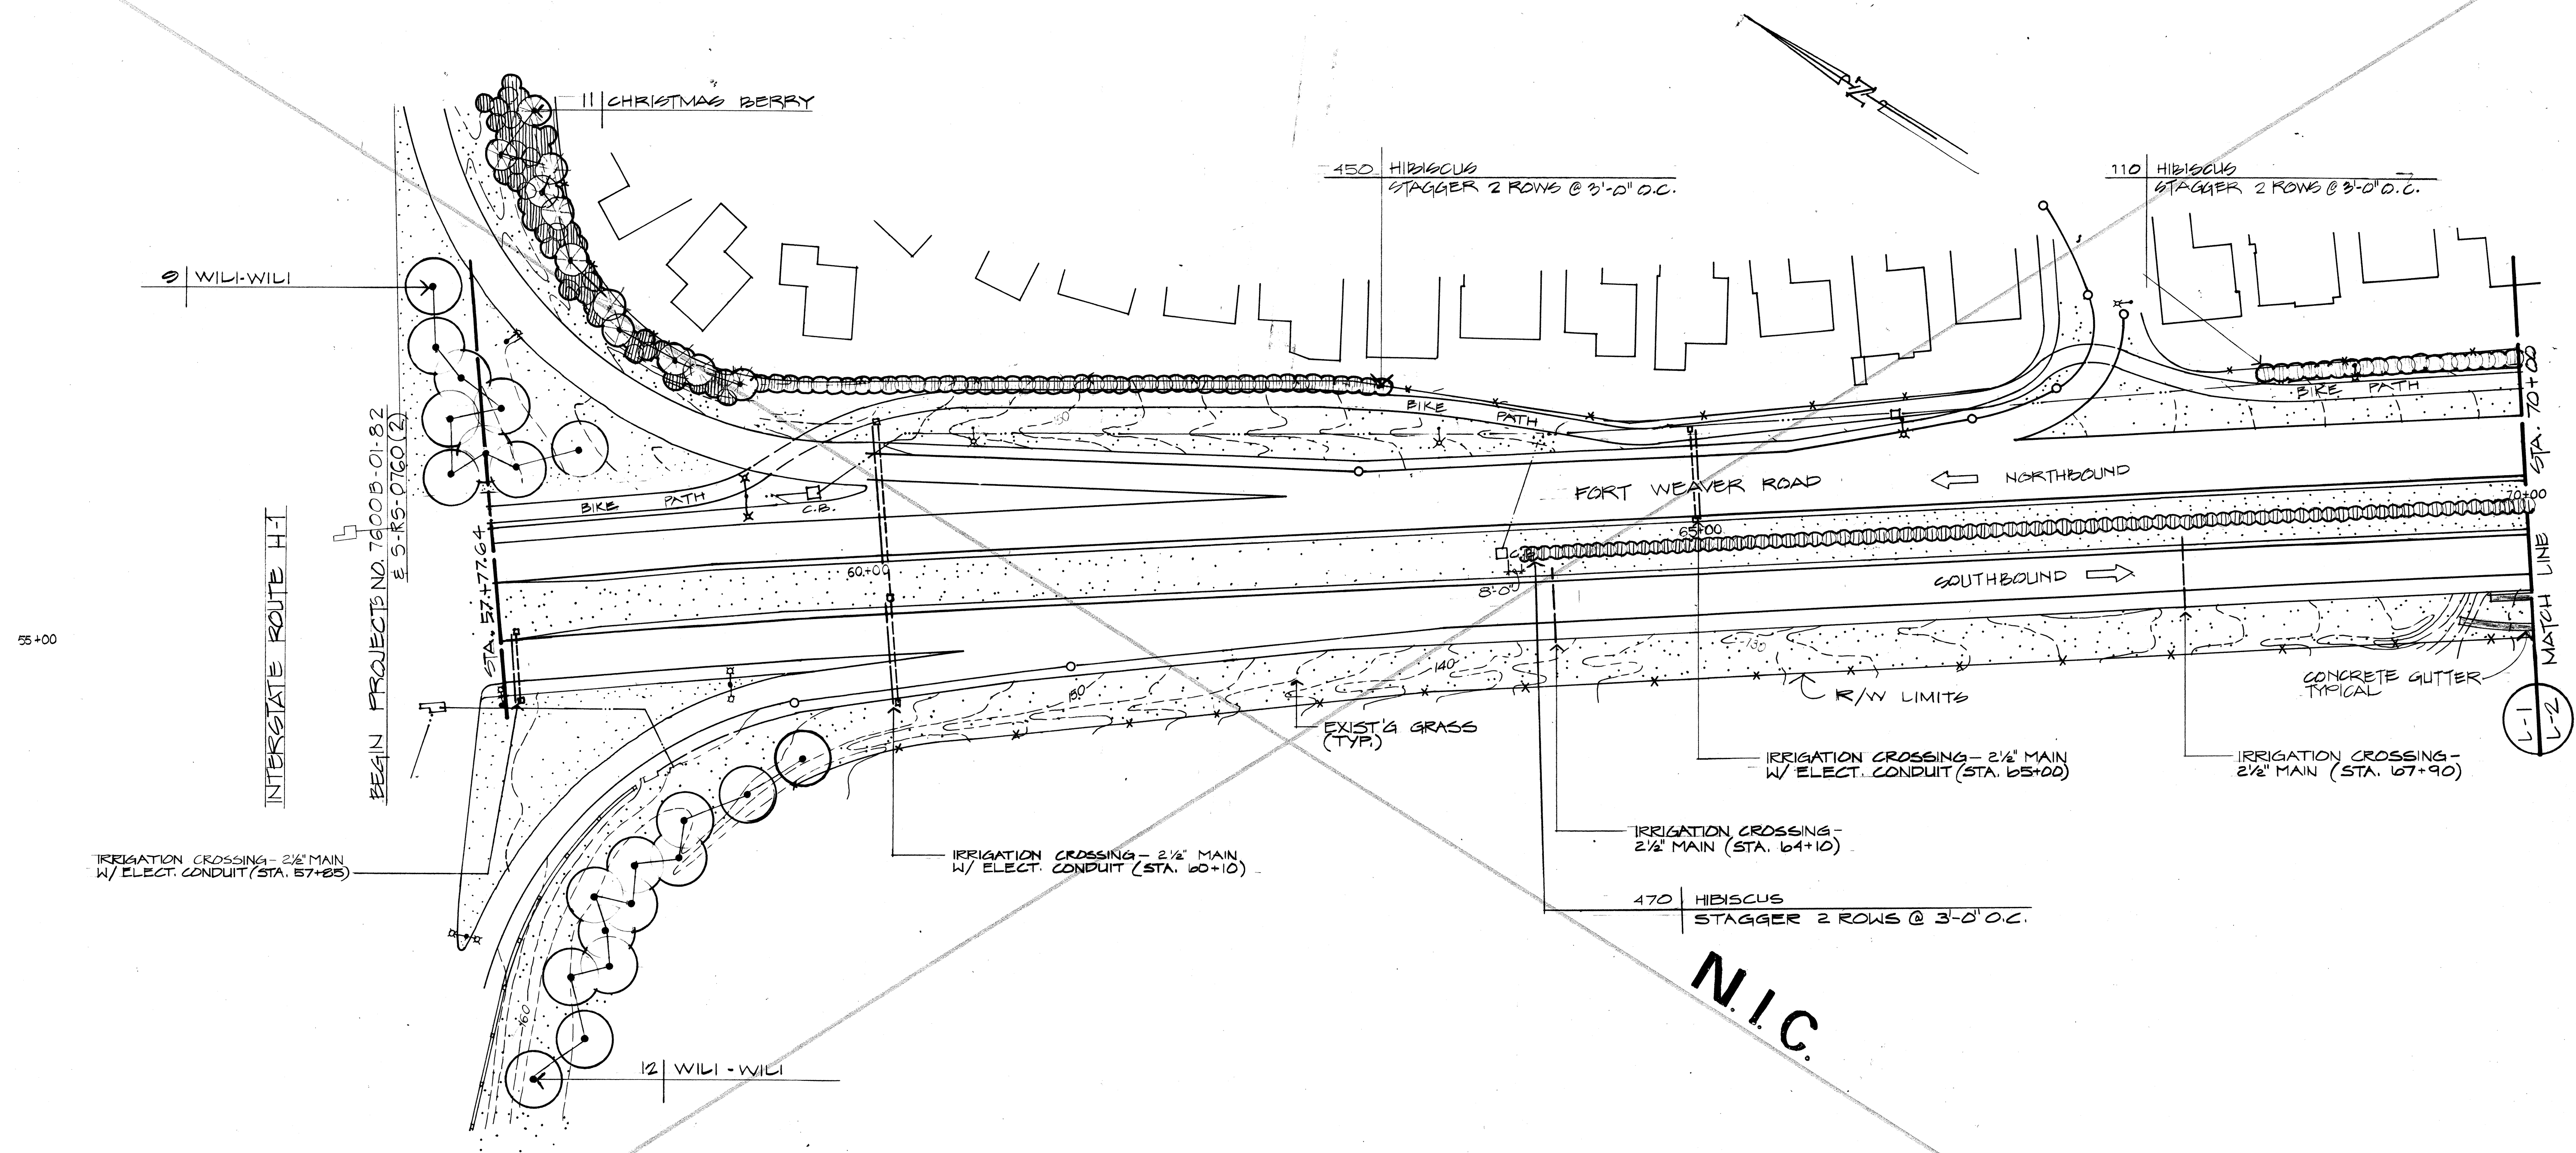


PARTIAL PLANT LIST (THIS SHEET ONLY)			
QUANTITY	COMMON / BOTANICAL NAME & SIZE		DET. NO.
21	WILI-WILI - ERYTHRINA SANDWICENSIS	5 GAL.	4
11	CHRISTMAS BERRY - SCHINUS TEREBINTHIFOLIUS	5 GAL.	4
1030	RED HIBISCUS - HIBISCUS SP.	CUTTG	2

COMPLETE PLANT LIST			
QUANTITY	COMMON / BOTANICAL NAME & SIZE		DET. NO.
22	MONKEYPOD - SAMANEA SAMAN	5 GAL.	4
83	OPULMA - PITHECELLORIUM DULCE	SEED'L'G	1
107	BILK OAK - GREVILLEA ROBUSTA	SEED'L'G	1
223	SWAMP MAHOGANY - EUCALYPTUS ROBUSTA	SEED'L'G	1
52	WILI - WILI - ERYTHRINA SANDWICENSIS	5 GAL.	4
14	CHINESE BANYAN - FICUS RETUSA	5 GAL.	4
11	CHRISTMAS BERRY - SCHINUS TEREBINTHIFOLIUS	5 GAL.	4
3800	BE-STILL - THEVETIA PERUVIANA	SEED'L'G	1
4505	BEACH NAUPAKA - SCAEVOLA FRUTESCENS	CUTT'G	2
1300	CAPE HONEYBUCKLE - TELCOMARIA CAPENSIS	CUTT'G	2
3,732	"RED" HIPBISCUS - HIPBISCUS SP.	CUTT'G	2
428	"RED" OLEANDER - NERIUM OLEANDER	CUTT'G	2

GENERAL NOTES

1. CONTRACTOR SHALL BE RESPONSIBLE FOR VERIFYING THE LOCATIONS OF ALL UTILITIES PRIOR TO DRILLING HOLES FOR PLANTS & BE RESPONSIBLE FOR ALL DAMAGES CAUSED BY HIS PEOPLE.
2. ALL HOLES FOR PLANT MATERIAL SHALL BE DRILLED WITH AN AUGER. SIZES SHALL BE AS DETAILED ON THE PLANS.
3. SEE SPECS FOR PLANTING PROCEDURE, SOIL MIX, & MAINTENANCE REQUIREMENTS.
4. ALL GRASS AREAS SHOWN ARE EXISTING.
5. IRRIGATION CROSSINGS SHOWN ON PLANS ARE EXISTING.

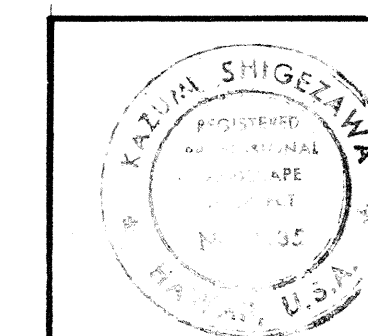



STATE OF HAWAII
DEPARTMENT OF TRANSPORTATION
HIGHWAYS DIVISION

LANDSCAPE PLANTING PLAN
PLANT LIST & NOTES


FORT WEAVER ROAD
ROUTE H-1
TO THE VICINITY OF RENTON ROAD

SCALE 1" = 50' DATE: APR 1982


FED. ROAD DIST. NO.	STATE	FED. AID PROJ. NO.	FISCAL YEAR	SHEET NO.	TOTAL SHEETS
HAWAII	HAW.	7600B-01-82 S-RS-0760(2)	1982	110	163

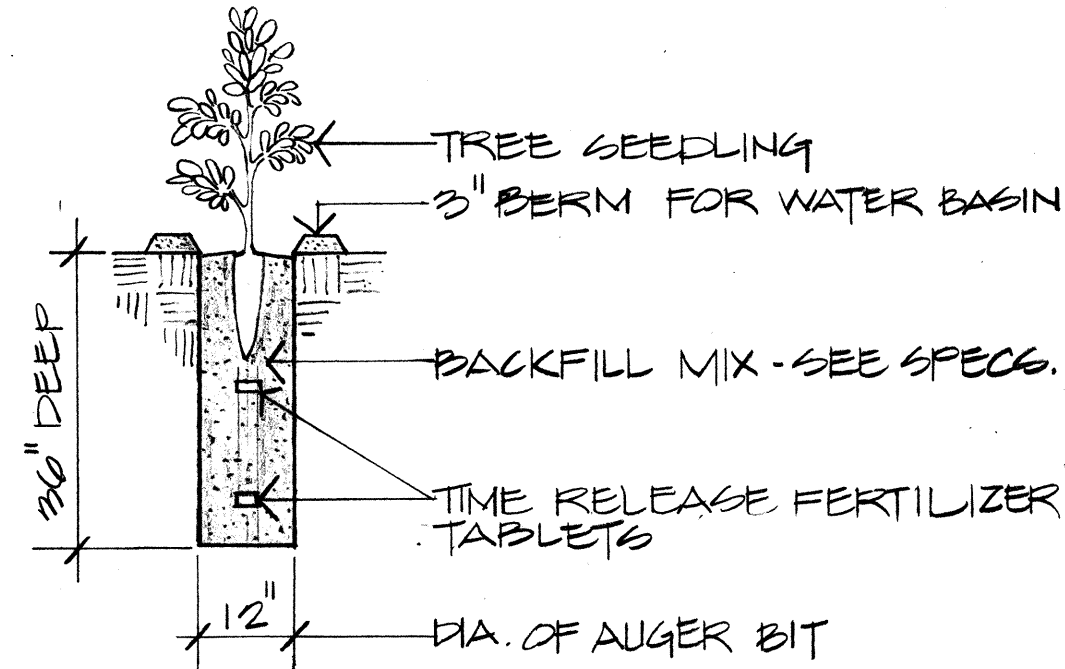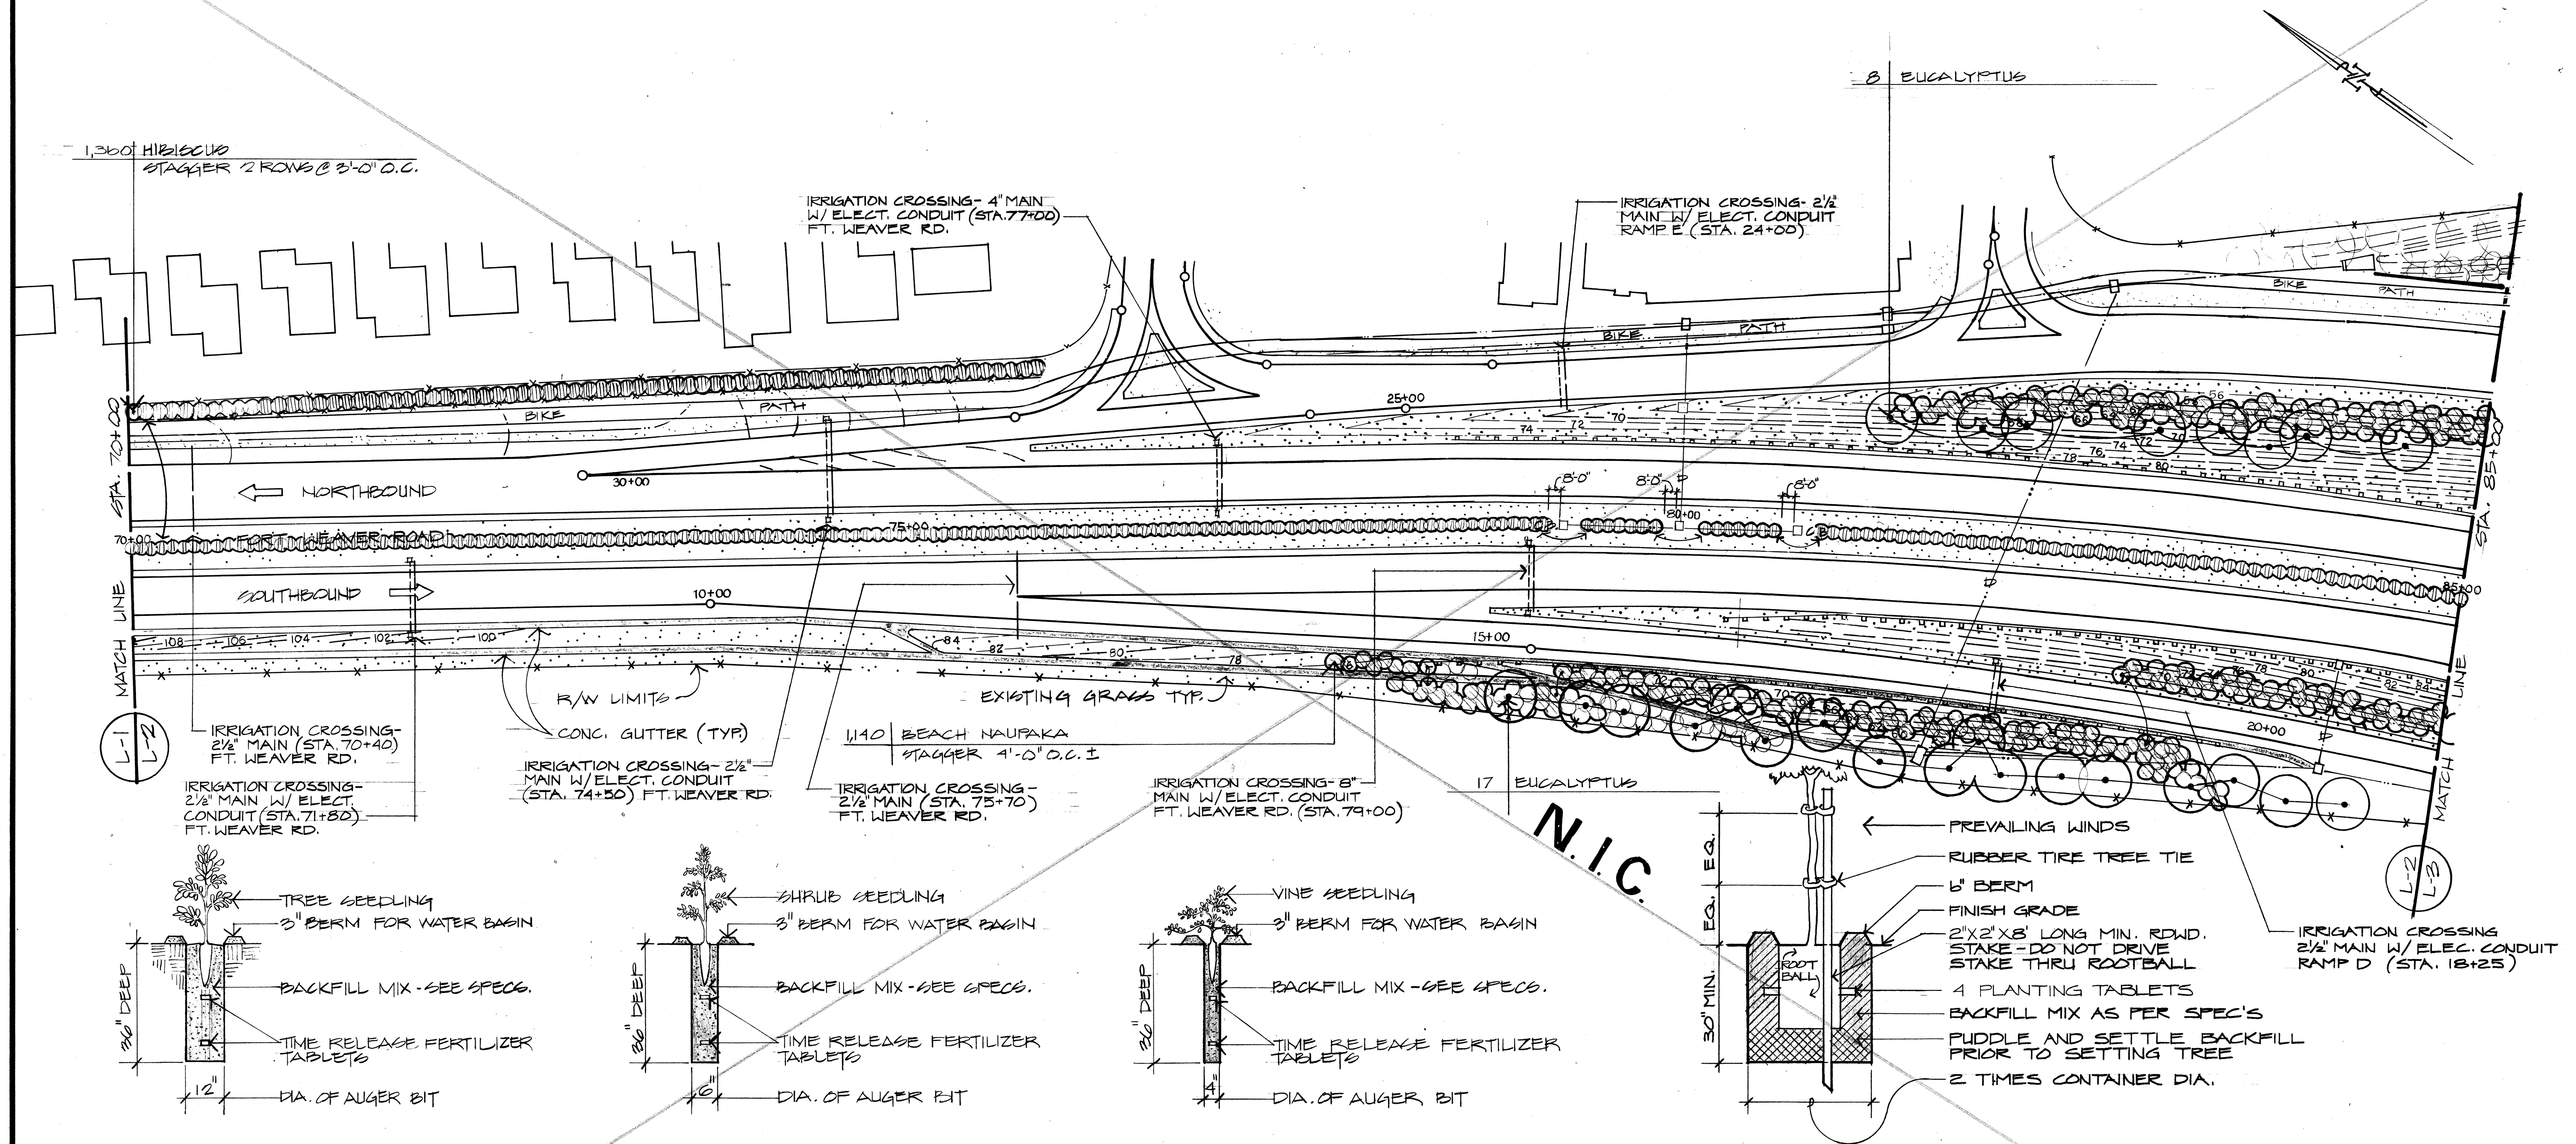


1 TREE PLANTING DETAIL
NO SCALE

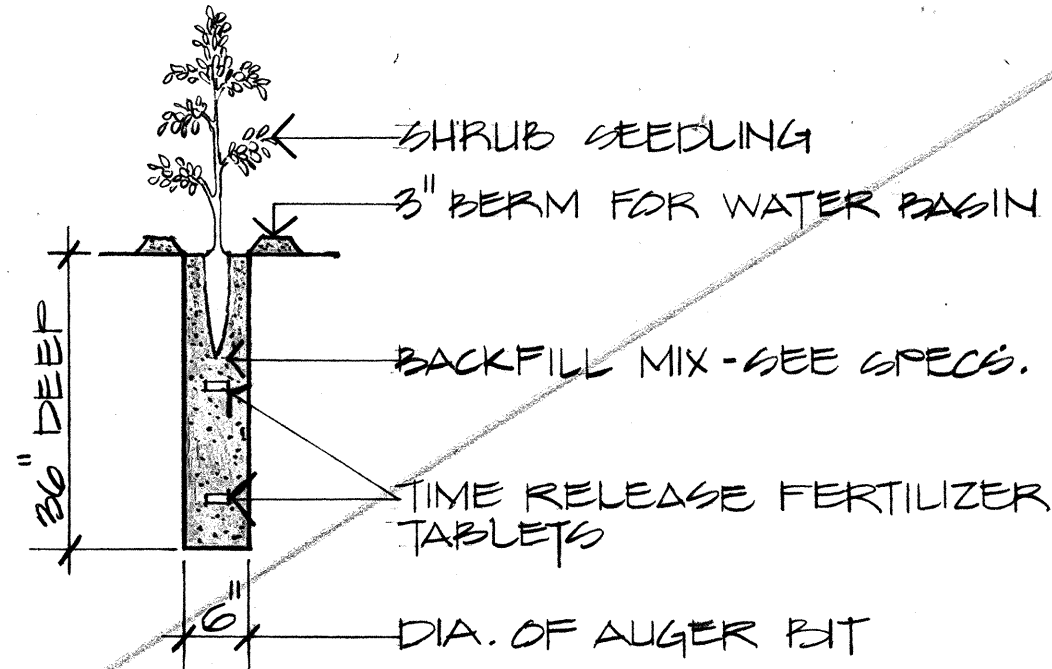

2 SHRUB PLANTING DETAIL
NO SCALE

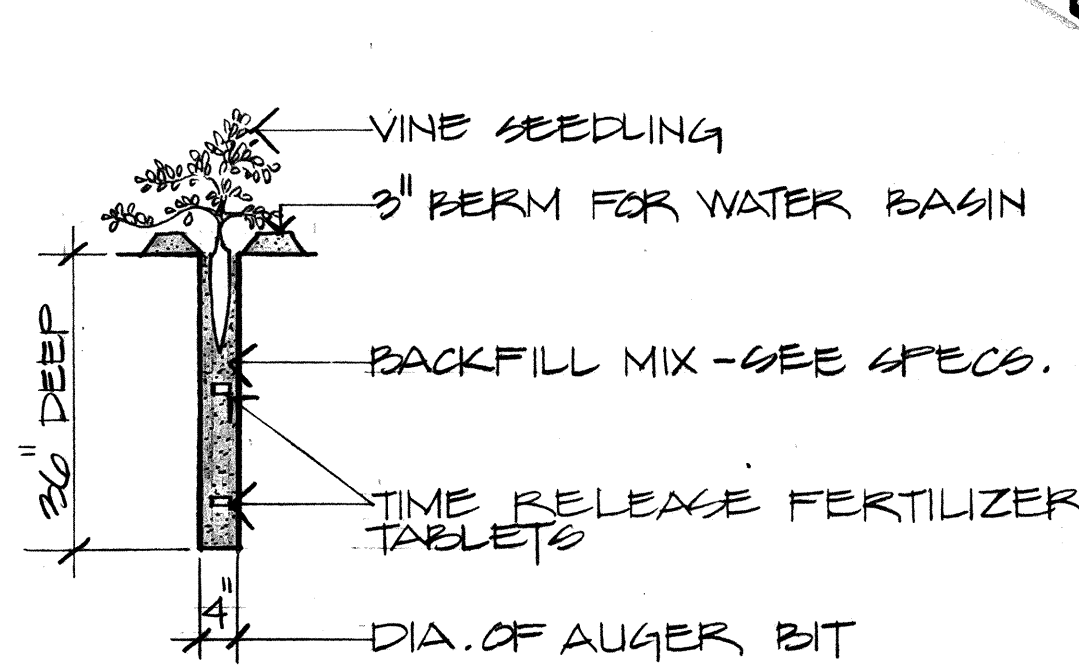

3 VINE PLANTING DETAIL
NO SCALE
(NOT IN CONTRACT)

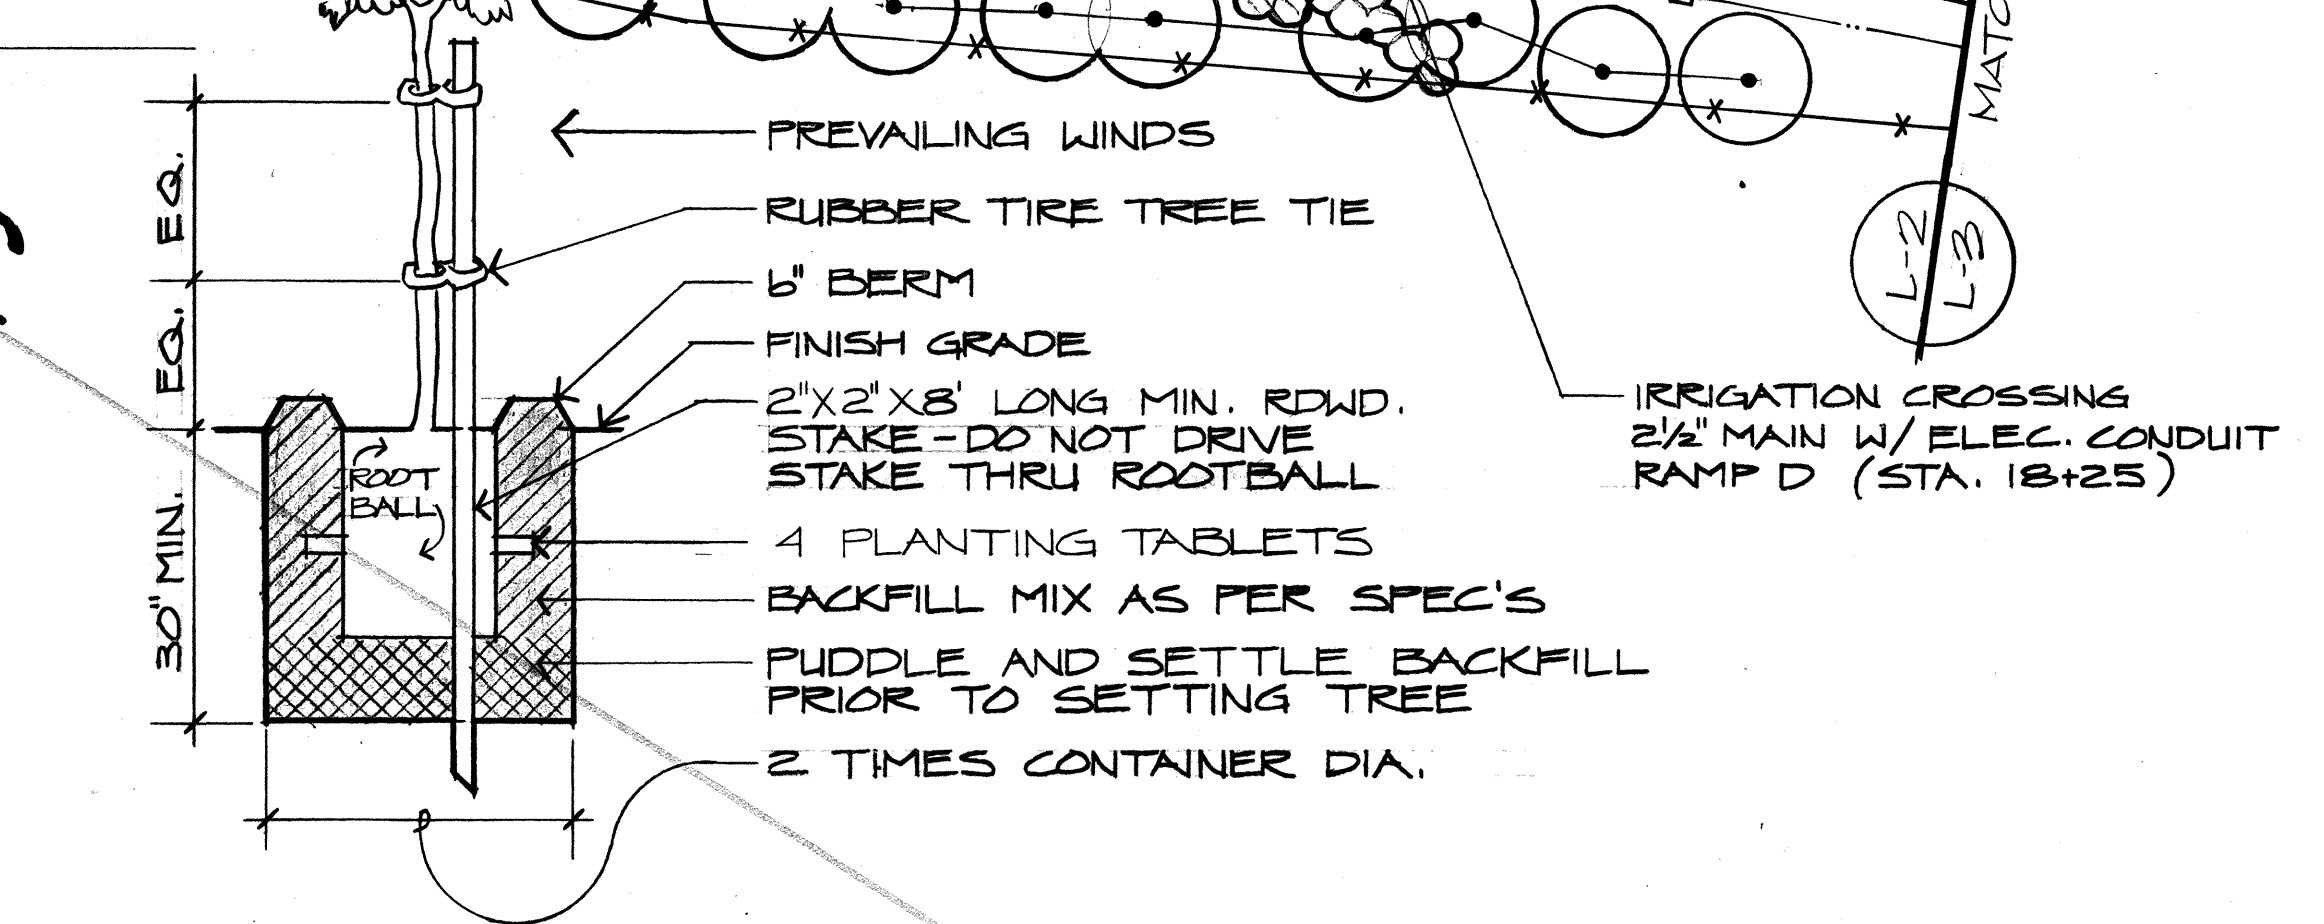

4 TREE PLANTING and STAKING DETAIL
NO SCALE

PARTIAL PLANT LIST : THIS SHEET ONLY			
QUANTITY	COMMON / BOTANICAL NAME & SIZE	DET. NO.	
25	SWAMP MAHOGANY - EUCALYPTUS ROBUSTA SEEDL'G	1	
1,140	BEACH NAUPAKA - SCAEVOLA FRUTESCENS CUTT'G	2	
1,360	RED HIBISCUS - HIBISCUS SP. CUTT'G	2	

STATE OF HAWAII
DEPARTMENT OF TRANSPORTATION
HIGHWAYS DIVISION


**LANDSCAPE PLANTING PLAN
& DETAILS**

PORT WEAVER ROAD
ROUTE H-1
TO THE VICINITY OF RENTON ROAD

SCALE: 1" = 50' DATE: APR 1982

FED. ROAD DIST. NO.	STATE	FED. AID PROJ. NO.	FISCAL YEAR	SHEET NO.	TOTAL SHEETS
HAWAII	HAW.	76008-01-82 S-RS-07602	1982	III	163

PARTIAL PLANT LIST (THIS SHEET ONLY)				
QUANTITY	COMMON / BOTANICAL NAME & SIZE	DET. NO.		
17	MONKEYPOD - SAMANEA SAMAN	5 GAL.	4	
3	OPIUMA - PITHECELLOBIUM DULCE	SEEDL'G	1	
1	SILK OAK - GREVILLEA ROBUSTA	SEEDL'G	1	
56	SWAMP MAHOGANY - EUCALYPTUS ROBUSTA	SEEDL'G	1	
13	WILI-WILI - ERYTHRINA SANDWICENSIS	5 GAL.	4	
14	CHINESE BANYAN - FICUS RETUSA	5 GAL.	4	
250	BE-STILL - THEVETIA PERUVIANA	SEEDL'G	2	
2,670	BEACH NAUPAKA - SCAEVOLA FRUTESCENS	CUTT'G	2	
1,800	CAPE HONEYSUCKLE - TECOMARIA CAPENSIS	CUTT'G	2	
840	RED HIBISCUS - HIBISCUS SP.	CUTT'G	2	

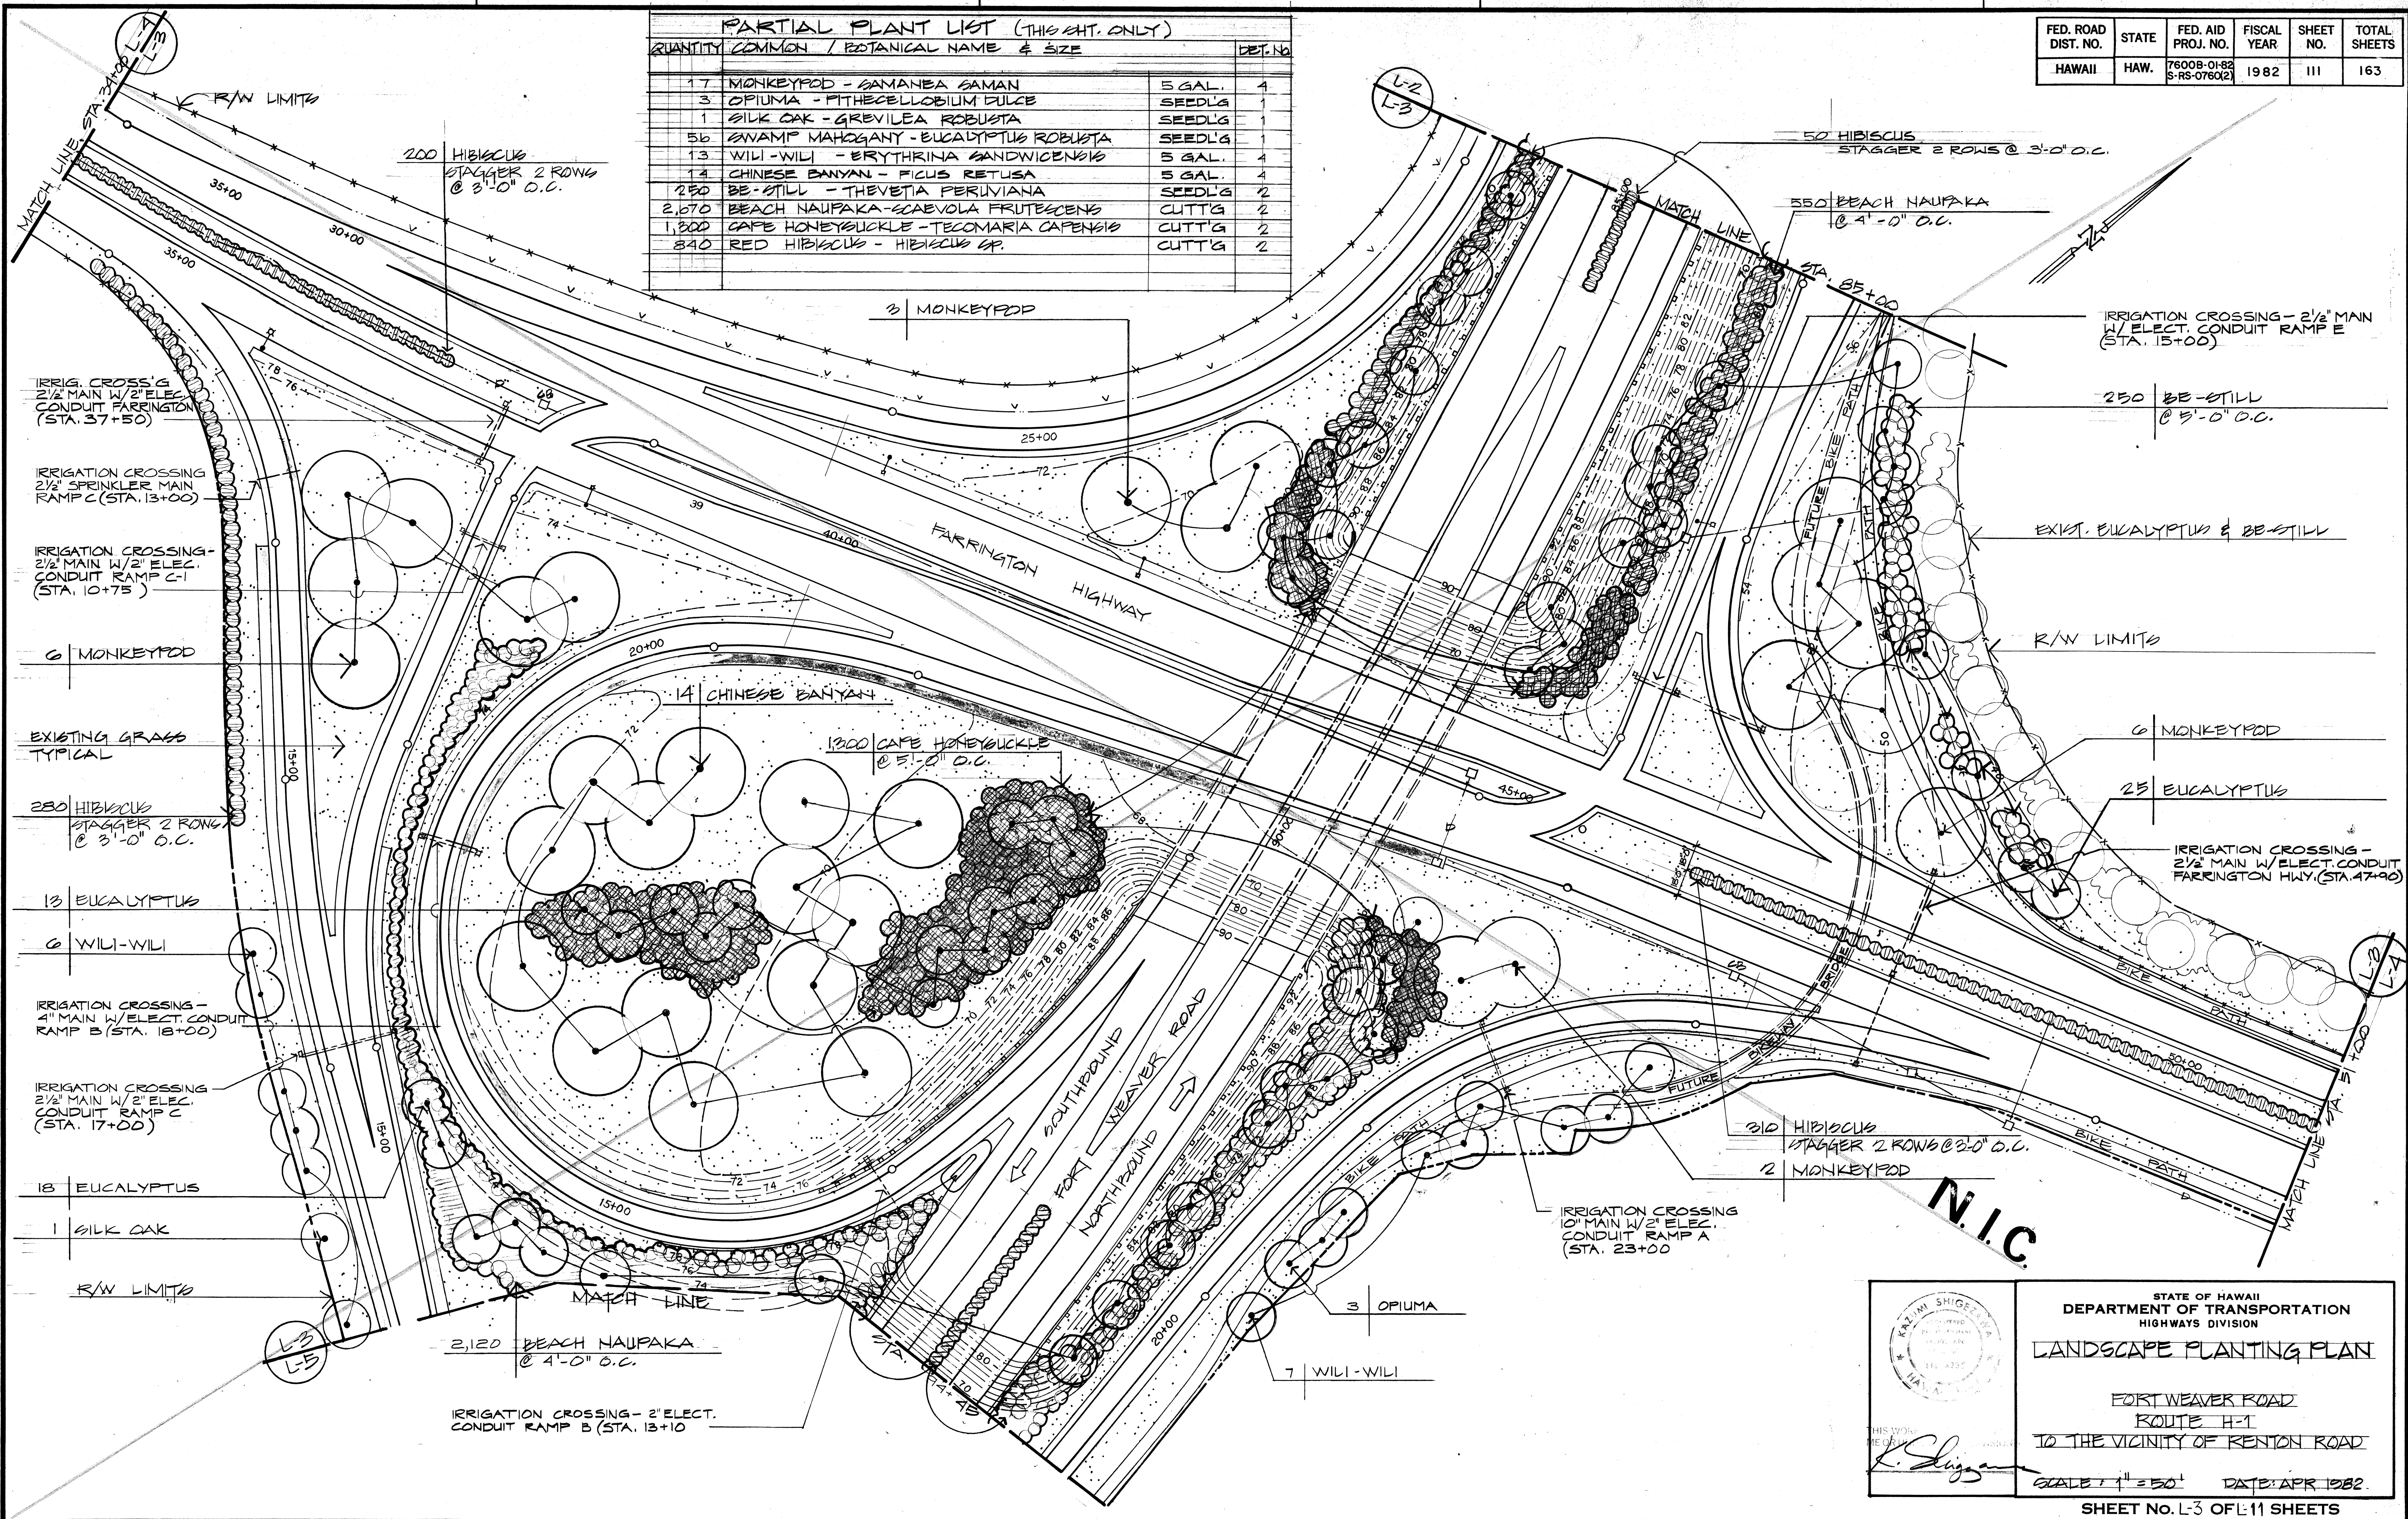

SURVEY PLOTTED BY	DATE
DRAWN BY	
DESIGNED BY	
QUANTITIES BY	
CHECKED BY	
ORIGINAL PLAN	
NOTE BOOK	
NO.	

STATE OF HAWAII
DEPARTMENT OF TRANSPORTATION
HIGHWAYS DIVISION


LANDSCAPE PLANTING PLAN

FORT WEAVER ROAD
ROUTE H-1
TO THE VICINITY OF RENTON ROAD

SCALE: 1" = 50' DATE: APR 1982

SHEET NO. L-3 OF 11 SHEETS

FED. ROAD DIST. NO.	STATE	FED. AID PROJ. NO.	FISCAL YEAR	SHEET NO.	TOTAL SHEETS
HAWAII	HAW.	76008-01-82 S-RS-076012	1982	112	163

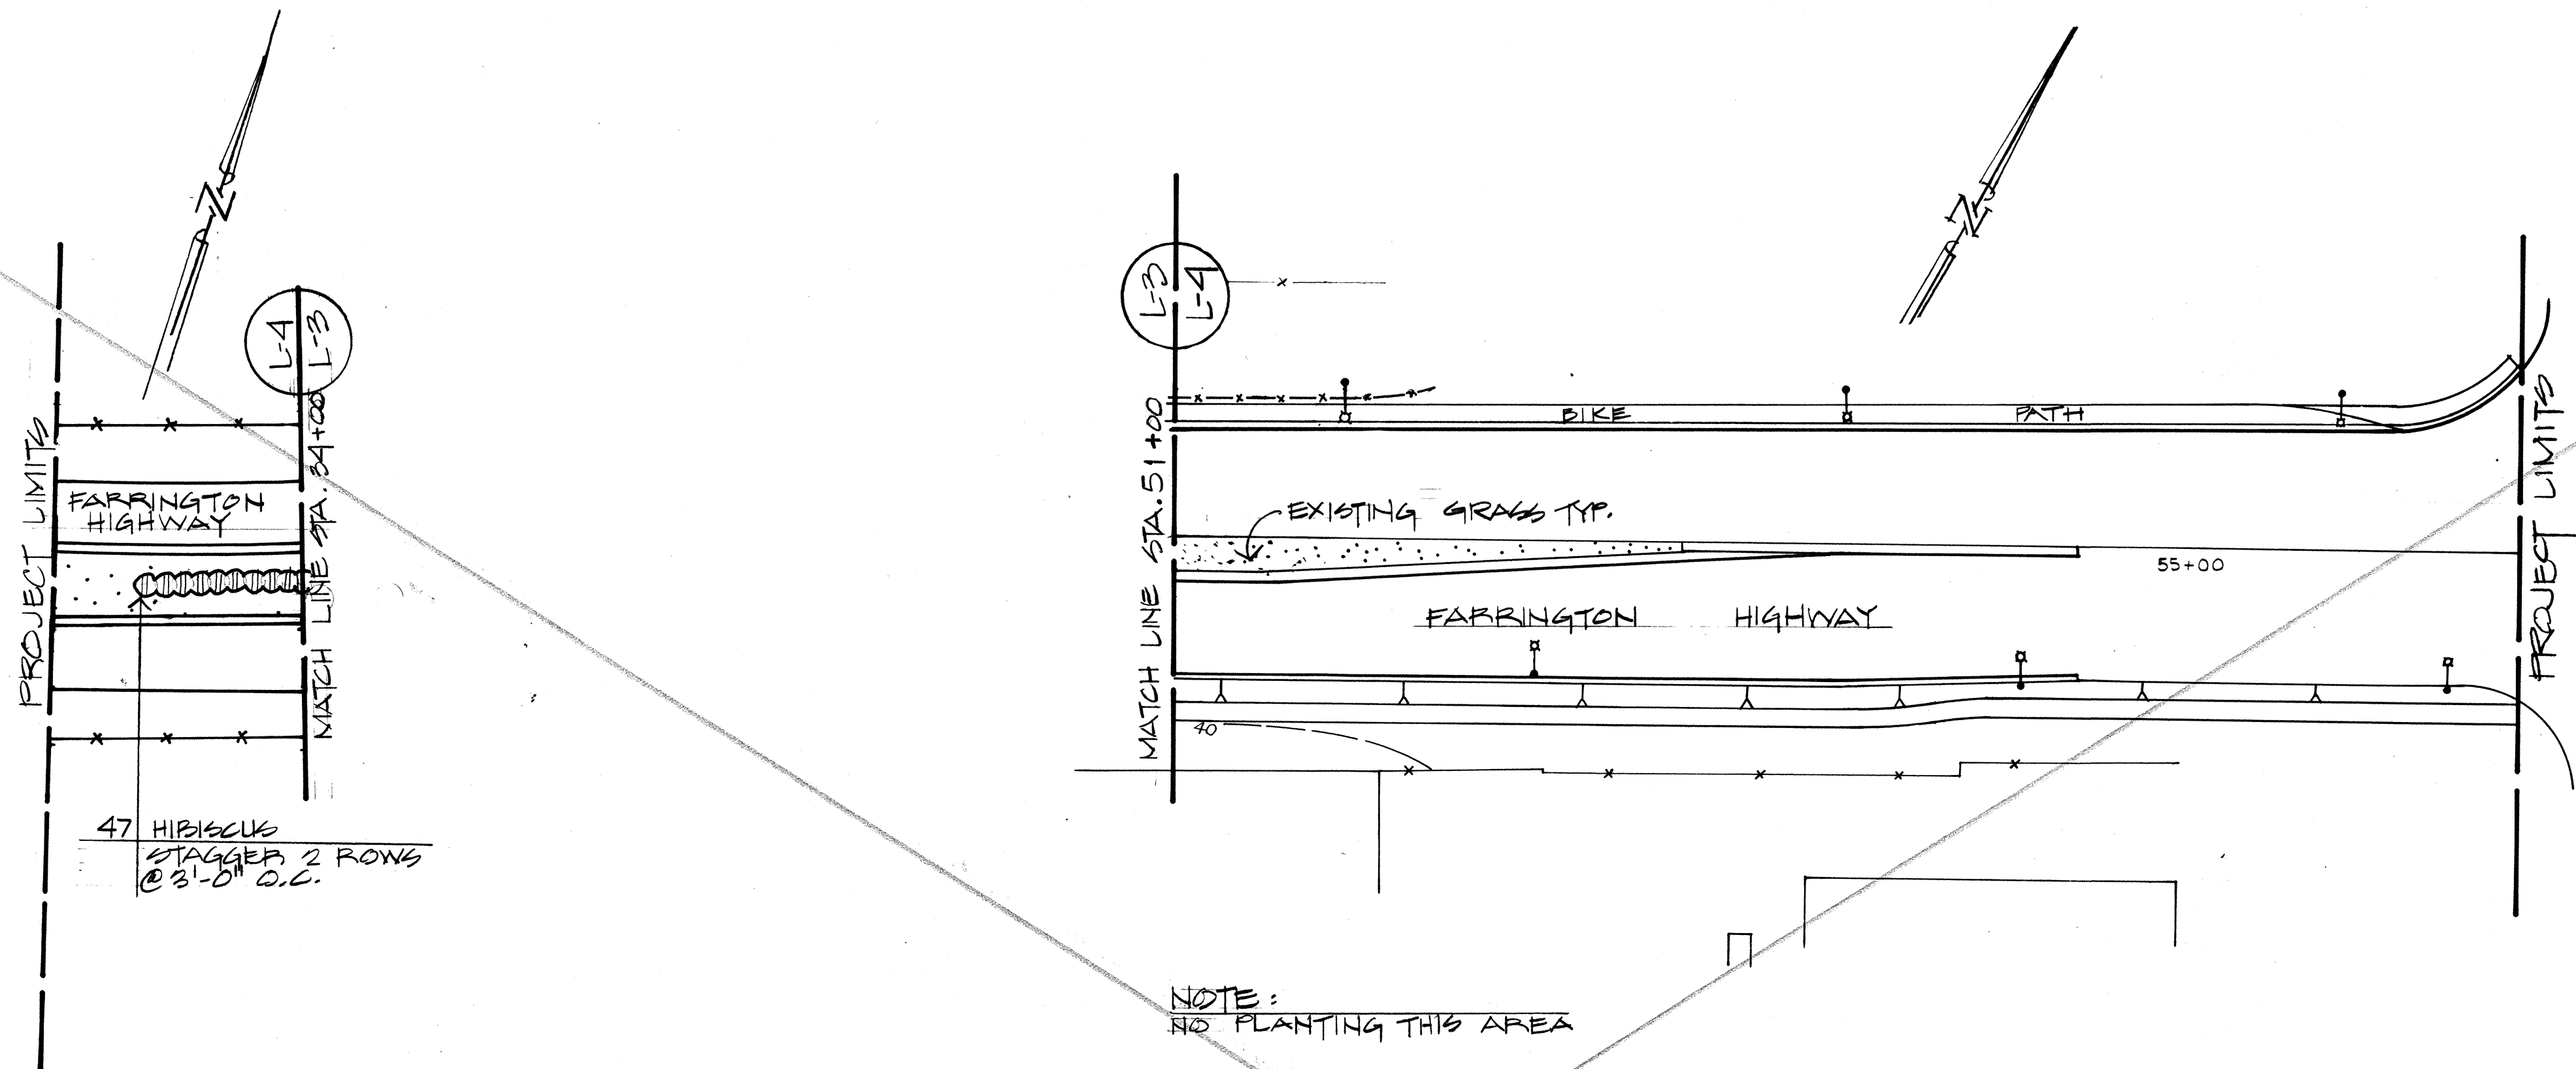

47 HIBISCUS
STAGGER 2 ROWS
@ 3'-0" O.C.

N.I.C.

PARTIAL PLANT LIST			
QUANTITY	COMMON / BOTONICAL NAME	SIZE	DET. NO.
47	RED HIBISCUS - HIBISCUS SP.	CUTT'G	2

ORIGINAL PLAN	SURVEY PLOTTED BY	DATE
NOTE BOOK	DRAWN BY	
DESIGNED BY	TRACED BY	
CHECKED BY	QUANTITIES BY	
No.		

KATUMI SHIGEZAWA
REGISTERED PROFESSIONAL LANDSCAPE ARCHITECT
No. 4235
HAWAII, U.S.A.

STATE OF HAWAII
DEPARTMENT OF TRANSPORTATION
HIGHWAYS DIVISION


LANDSCAPE PLANTING PLAN

FORT WEAVER ROAD
ROUTE H-1
TO THE VICINITY OF RENTON ROAD

SCALE: 1" = 50' DATE: APR 1982


SHEET NO. L-4 OF L-11 SHEETS

FED. ROAD DIST. NO.	STATE	FED. AID PROJ. NO.	FISCAL YEAR	SHEET NO.	TOTAL SHEETS
HAWAII	HAW.	76008-01-82 S-RS-0760(2)	1982	113	163

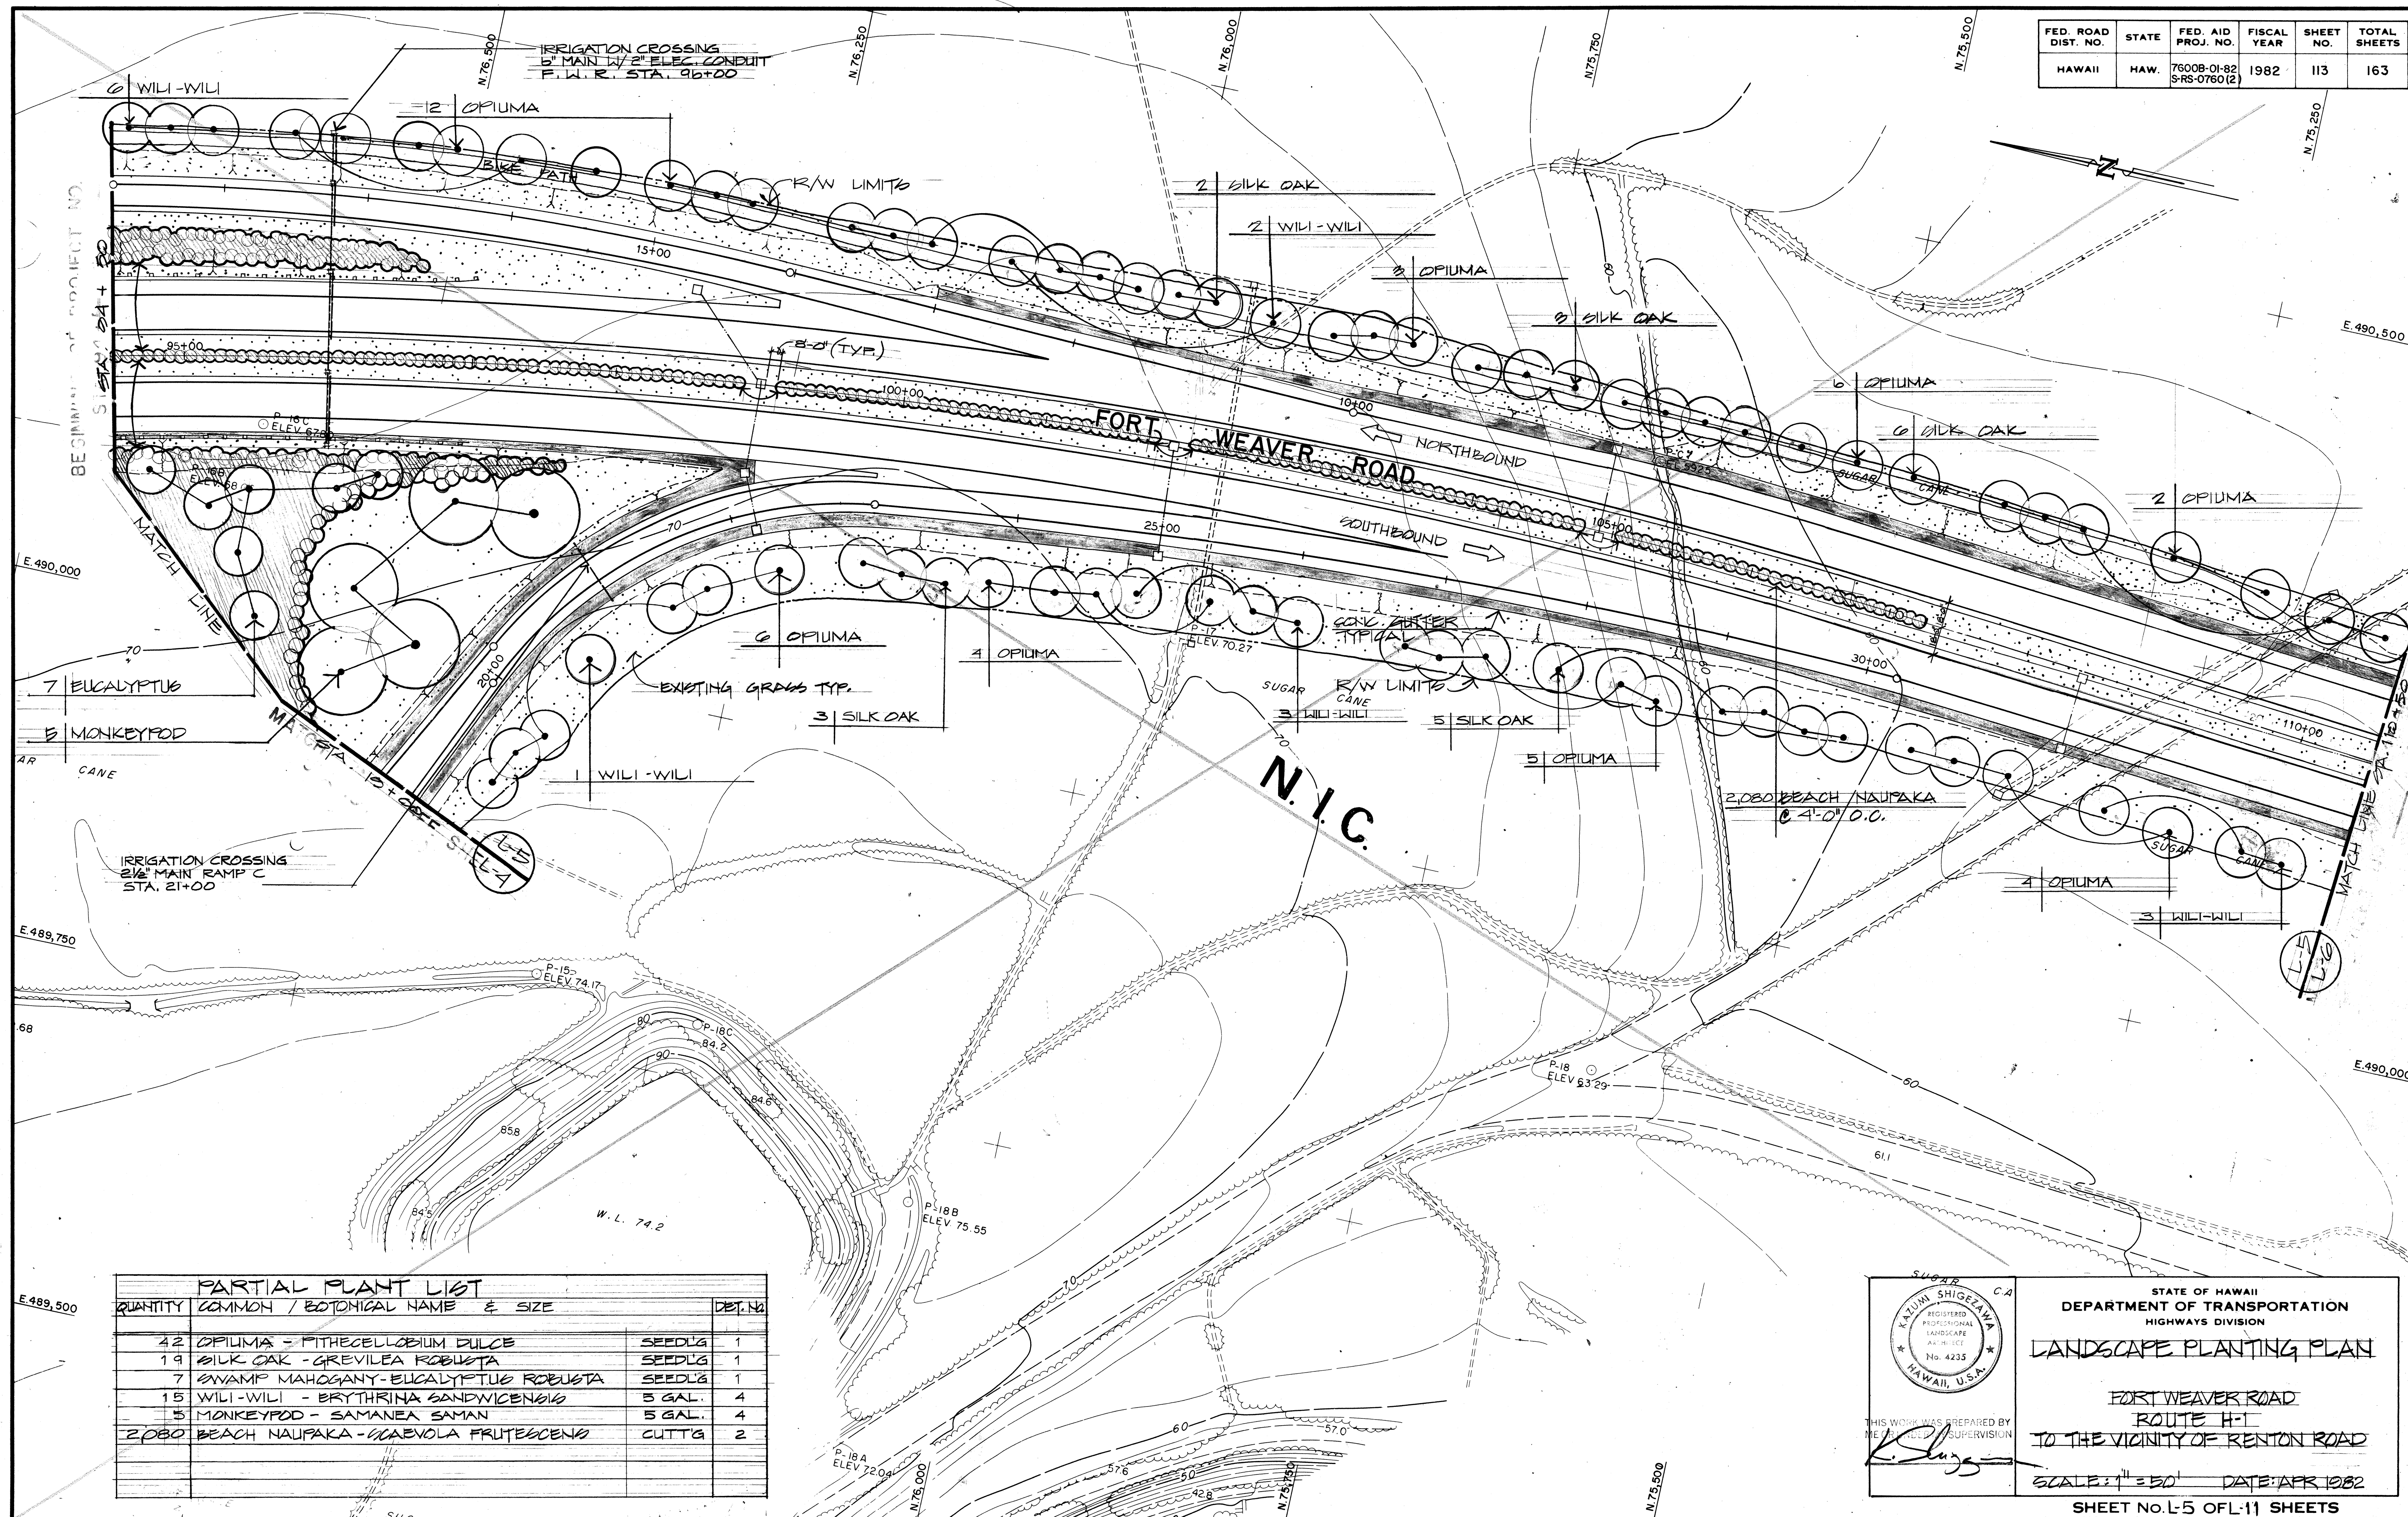

PARTIAL PLANT LIST

QUANTITY	COMMON / BOTANICAL NAME & SIZE	DET. NO.
42	OPIUMA - PITHECELOBIUM DULCE	SEEDLGS 1
19	SILK OAK - GREVILLEA ROBUSTA	SEEDLGS 1
7	SWAMP MAHOGANY - EUCALYPTUS ROBUSTA	SEEDLGS 1
15	WILI-WILI - BRYTHRINA SANDWICENSIS	3 GAL. 4
5	MONKEYPOD - SAMANEA SAMAN	5 GAL. 4
2,080	BEACH NAUPAKA - COAEVOLA FRUTESCENS	CUTTG 2

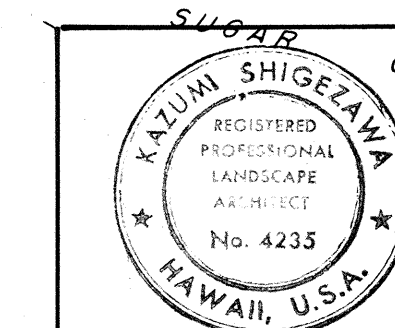

THIS WORK WAS PREPARED BY
ME AND UNDER MY SUPERVISION

STATE OF HAWAII
DEPARTMENT OF TRANSPORTATION
HIGHWAYS DIVISION

LANDSCAPE PLANTING PLAN

FORT WEAVER ROAD
ROUTE H-1
TO THE VICINITY OF RENTON ROAD


SCALE: 1" = 50' DATE: APR 1982

SHEET No. L-5 OF L-11 SHEETS

FED. ROAD DIST. NO.	STATE	FED. AID PROJ. NO.	FISCAL YEAR	SHEET NO.	TOTAL SHEETS
HAWAII	HAW.	7600B-01-82 S-RS-0760(2)	1982	115	163

SURVEY PLOTTED BY	DATE
DESIGNED BY	
CHECKED BY	
ORIGINAL PLAN	
NOTE BOOK	
QUANTITIES BY	
CHECKED BY	

PARTIAL PLANT LIST				
QUANTITY	COMMON / BOTANICAL NAME	#	SIZE	DET. NO.
41	SWAMP MAHOGANY - EUCALYPTUS ROBUSTA	SEEDL'G	1	
5	SILK OAK - GREVILLIA ROBUSTA	SEEDL'G	1	
220	BE-STILL - THEVETIA PERUVIANA	SEEDL'G	2	
220	RED HIBISCUS - HIBISCUS SP.	CUTT'G	2	

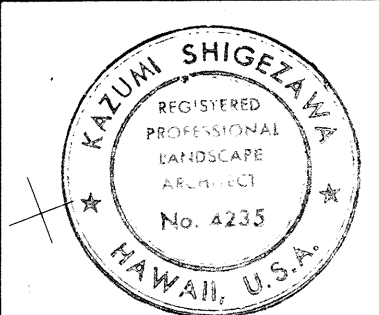

STATE OF HAWAII
DEPARTMENT OF TRANSPORTATION
HIGHWAYS DIVISION


LANDSCAPE PLANTING PLAN

FORT WEAVER ROAD
ROUTE HI
TO THE VICINITY OF RENTON ROAD

SCALE: 1"=50' DATE: APR 1982

SHEET NO. L7 OF L11 SHEETS

FED. ROAD DIST. NO.	STATE	FED. AID PROJ. NO.	FISCAL YEAR	SHEET NO.	TOTAL SHEETS
HAWAII	HAW.	76008-01-82 S-RS-0760(2)	1982	116	163

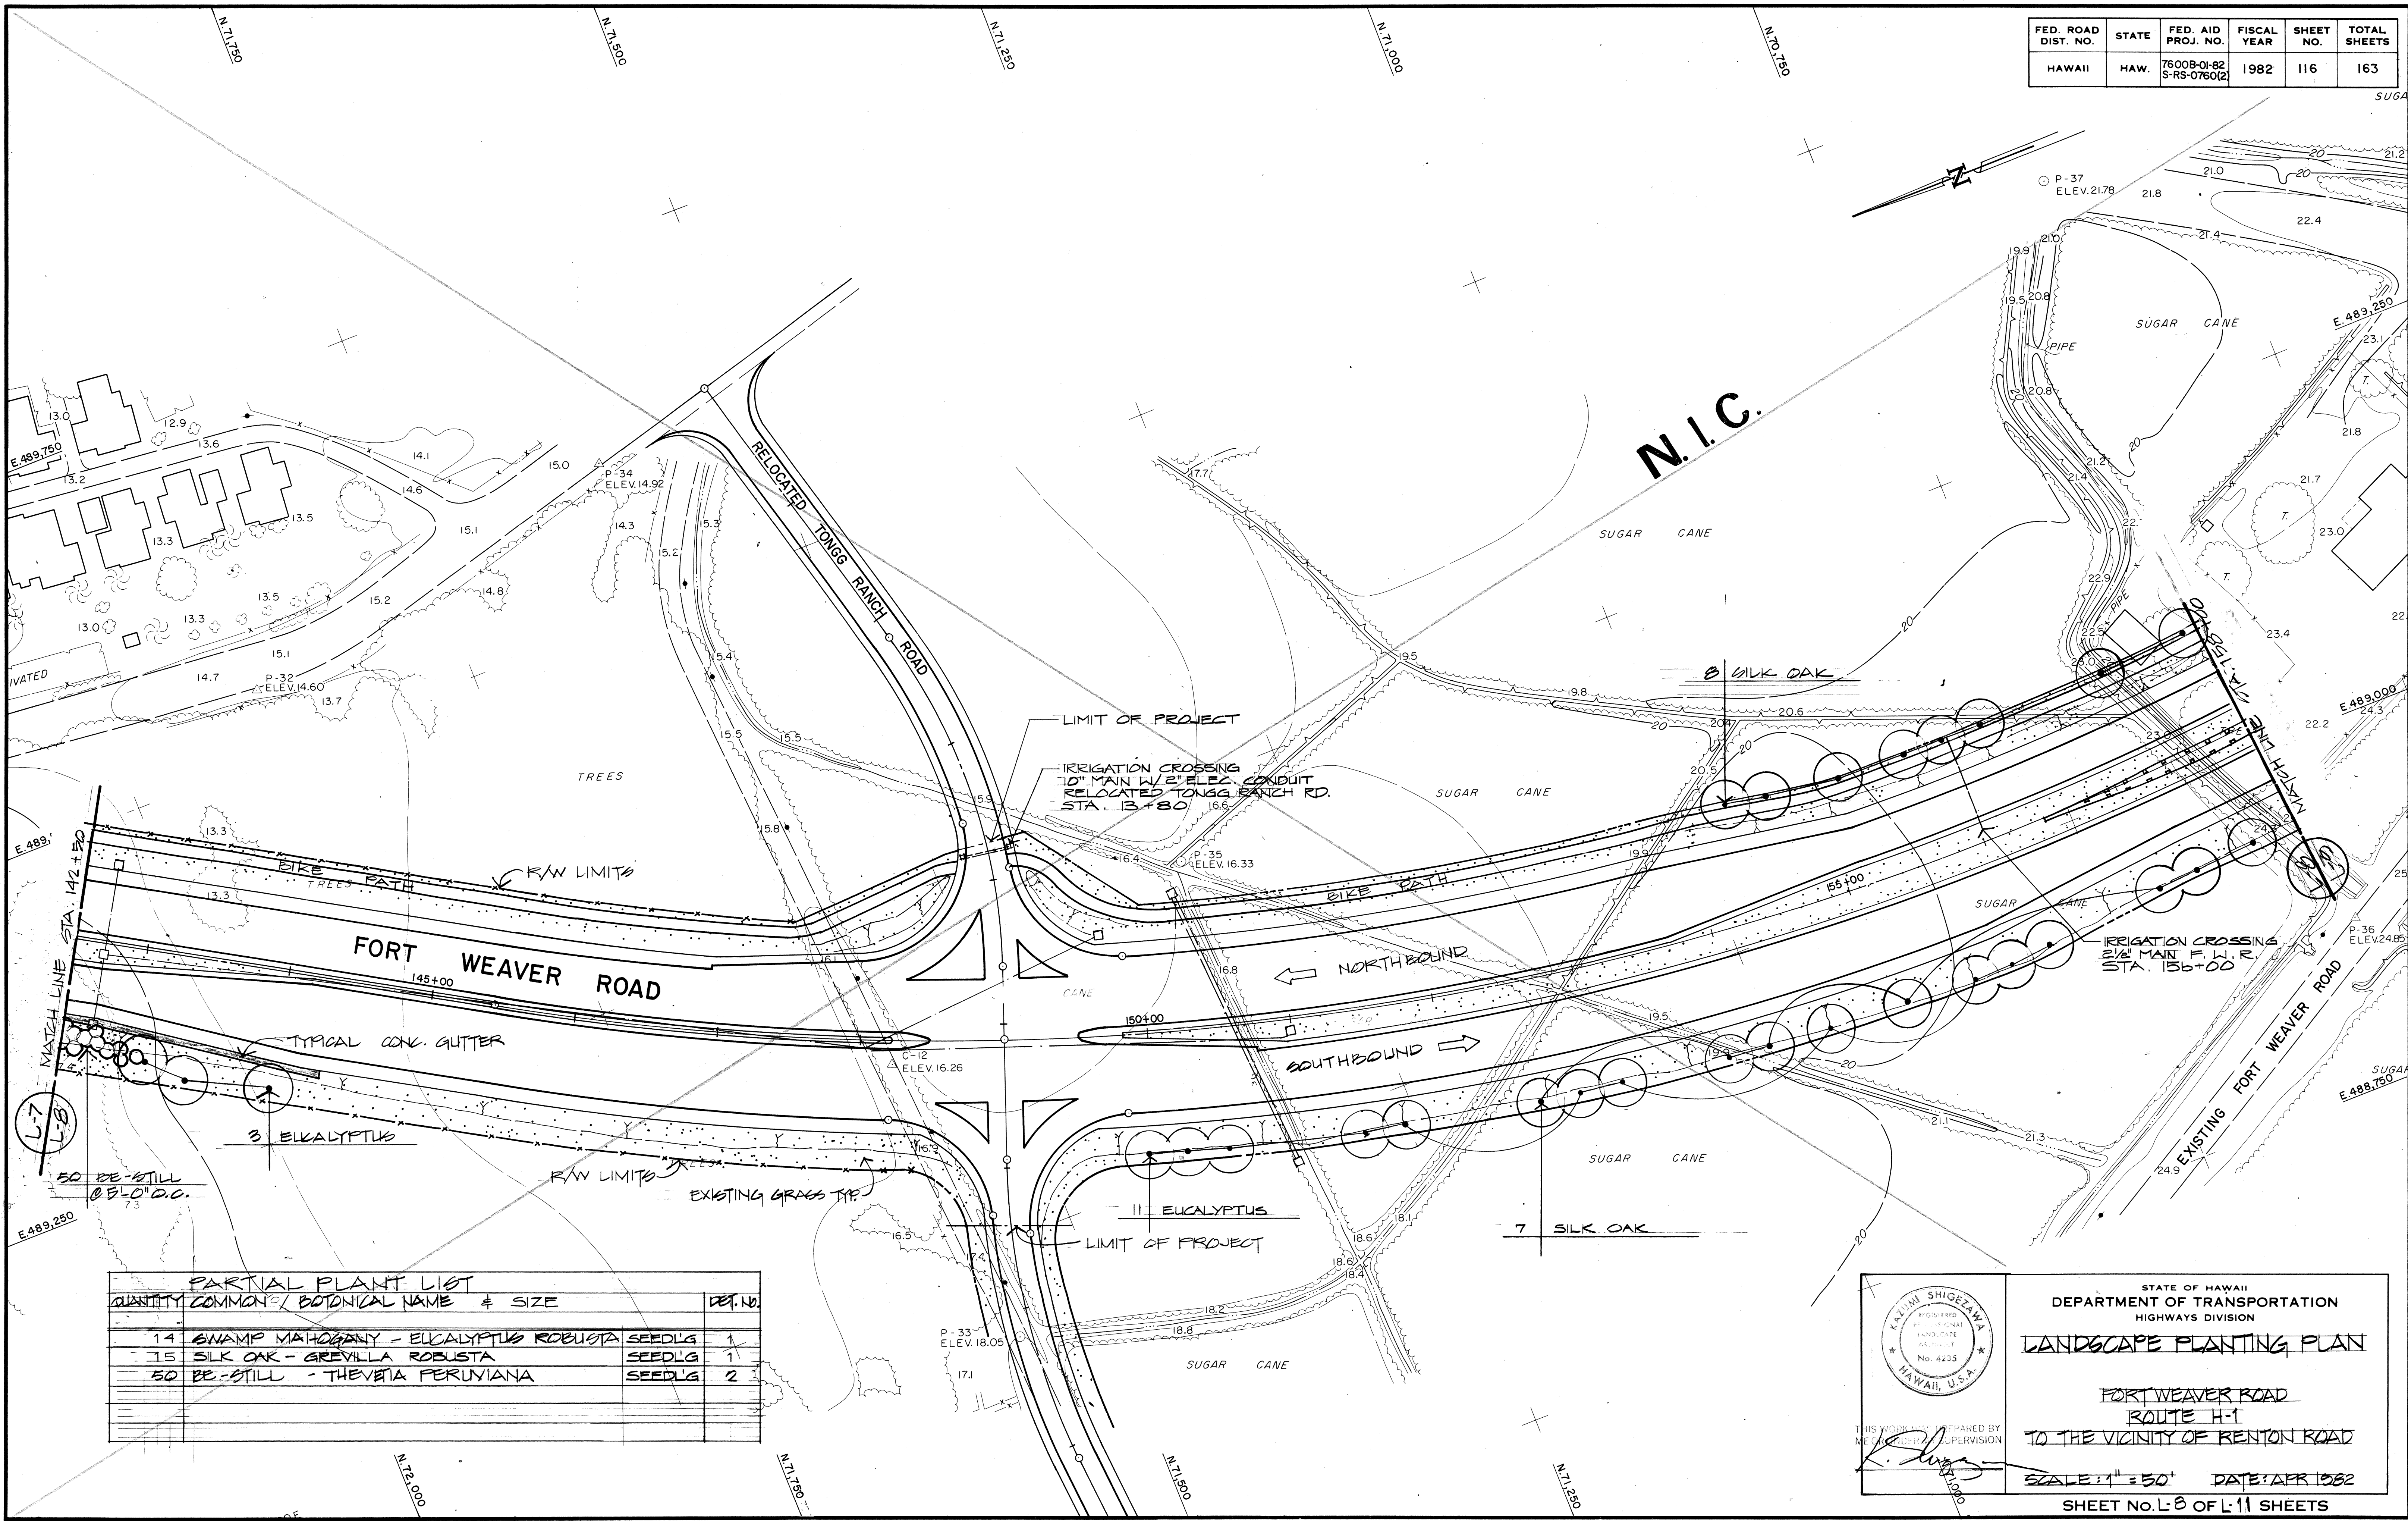


SURVEY PLOTTED BY	DATE
DRAWN BY	
DESIGNED BY	
QUANTITIES BY	
CHECKED BY	
ORIGINAL PLAN	
NOTE BOOK	
NO.	

PARTIAL PLANT LIST			
QUANTITY	COMMON BOTANICAL NAME & SIZE	DET. NO.	
14	SWAMP MAHOGANY - EUCALYPTUS ROBUSTA SEEDL'G	1	
15	SILK OAK - GREVILLIA ROBUSTA SEEDL'G	1	
50	BE-STILL - THEVETIA PERUVIANA SEEDL'G	2	

STATE OF HAWAII
DEPARTMENT OF TRANSPORTATION
HIGHWAYS DIVISION
LANDSCAPE PLANTING PLAN
FORT WEAVER ROAD
ROUTE H-1
TO THE VICINITY OF RENTON ROAD
SCALE: 1" = 50' DATE: APR 1982
SHEET NO. 116 OF 111 SHEETS

FED. ROAD DIST. NO.	STATE	FED. AID PROJ. NO.	FISCAL YEAR	SHEET NO.	TOTAL SHEETS
HAWAII	HAW.	7600B-01-82 S-RS-0760(2)	1982	117	163

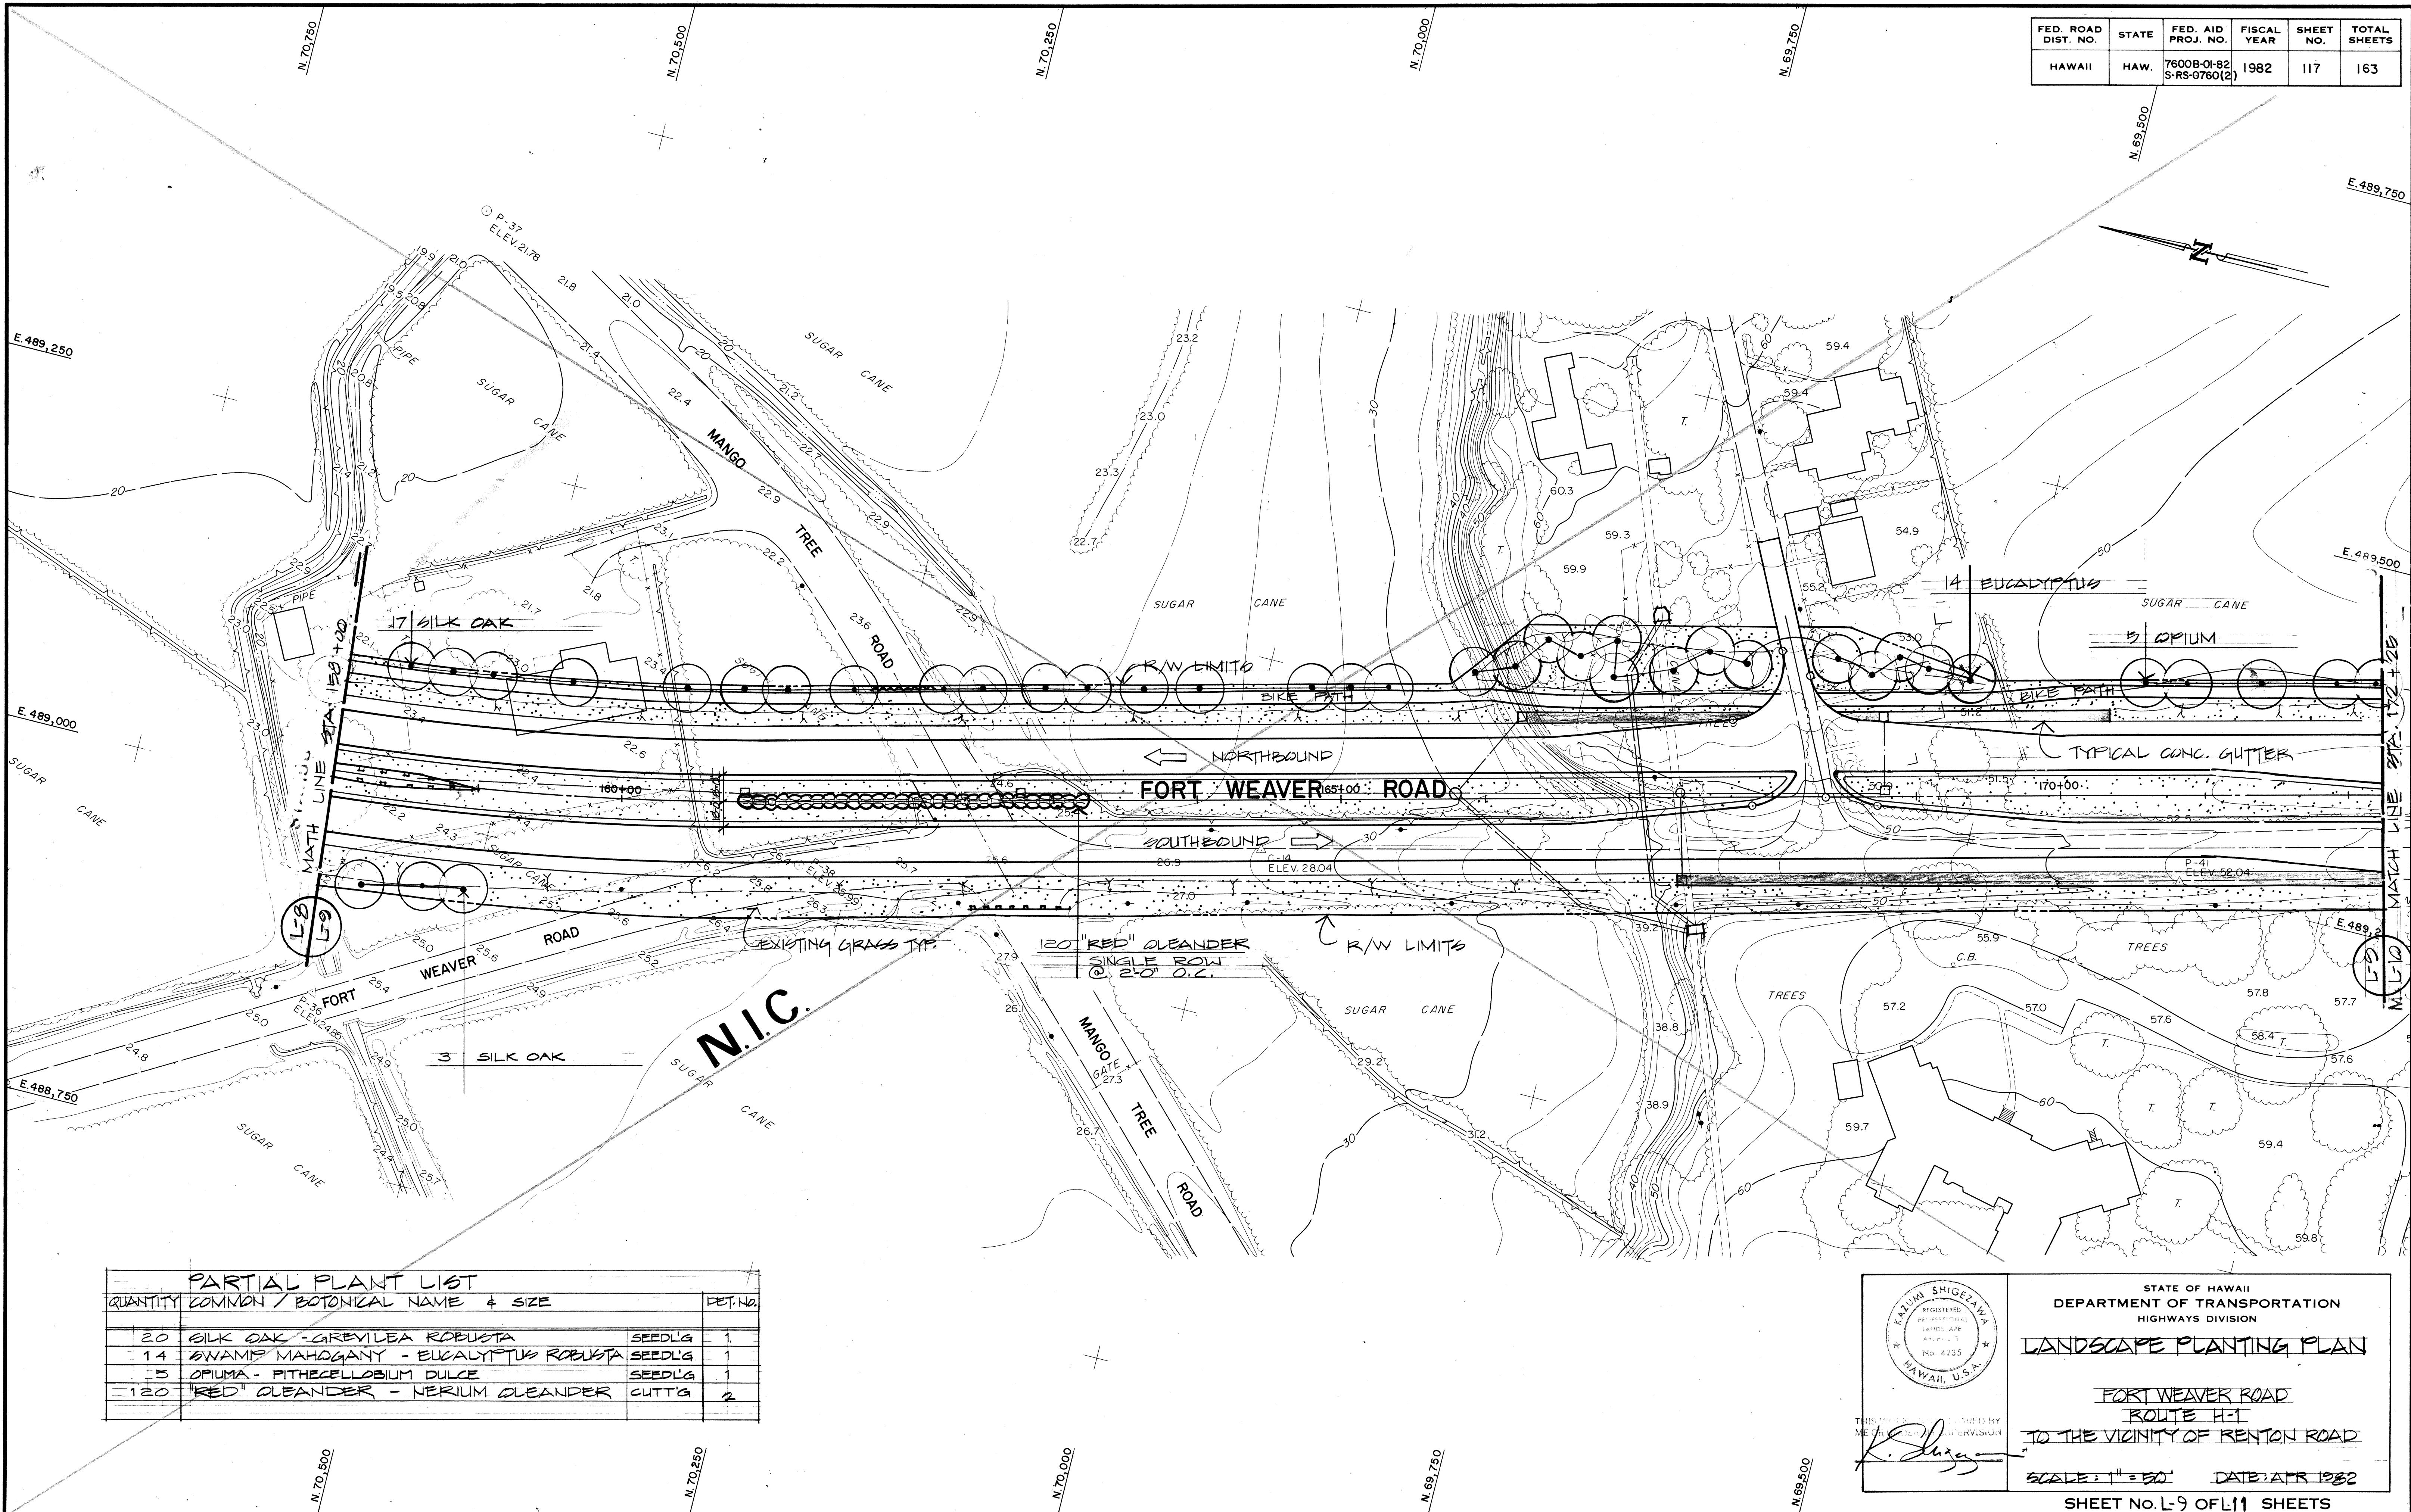

SURVEY PLOTTED BY	DATE
DESIGNED BY	
NOTED BY	
CHECKED BY	
ORIGINAL PLAN	
NOTE BOOK	
QUANTITIES BY	
CHECKED BY	

PARTIAL PLANT LIST			
QUANTITY	COMMON / BOTANICAL NAME & SIZE	PET. NO.	
20	SILK OAK - GREVILLEA ROBUSTA	SEEDL'G	1
14	SWAMP MAHOGANY - EUCALYPTUS ROBUSTA	SEEDL'G	1
3	OPUMA - PITHECELLOBIUM DULCE	SEEDL'G	1
120	"RED" OLEANDER - NERIUM OLEANDER	CUTT'G	2

STATE OF HAWAII
DEPARTMENT OF TRANSPORTATION
HIGHWAYS DIVISION


LANDSCAPE PLANTING PLAN

**FORT WEAVER ROAD
ROUTE H-1
TO THE VICINITY OF RENTON ROAD**

SCALE: 1" = 50' DATE: APR 1982

SHEET NO. L-9 OF 11 SHEETS

FED. ROAD DIST. NO.	STATE	FED. AID PROJ. NO.	FISCAL YEAR	SHEET NO.	TOTAL SHEETS
HAWAII	HAW.	76008-01-82 S-RS-0760(2)	1982	118	163

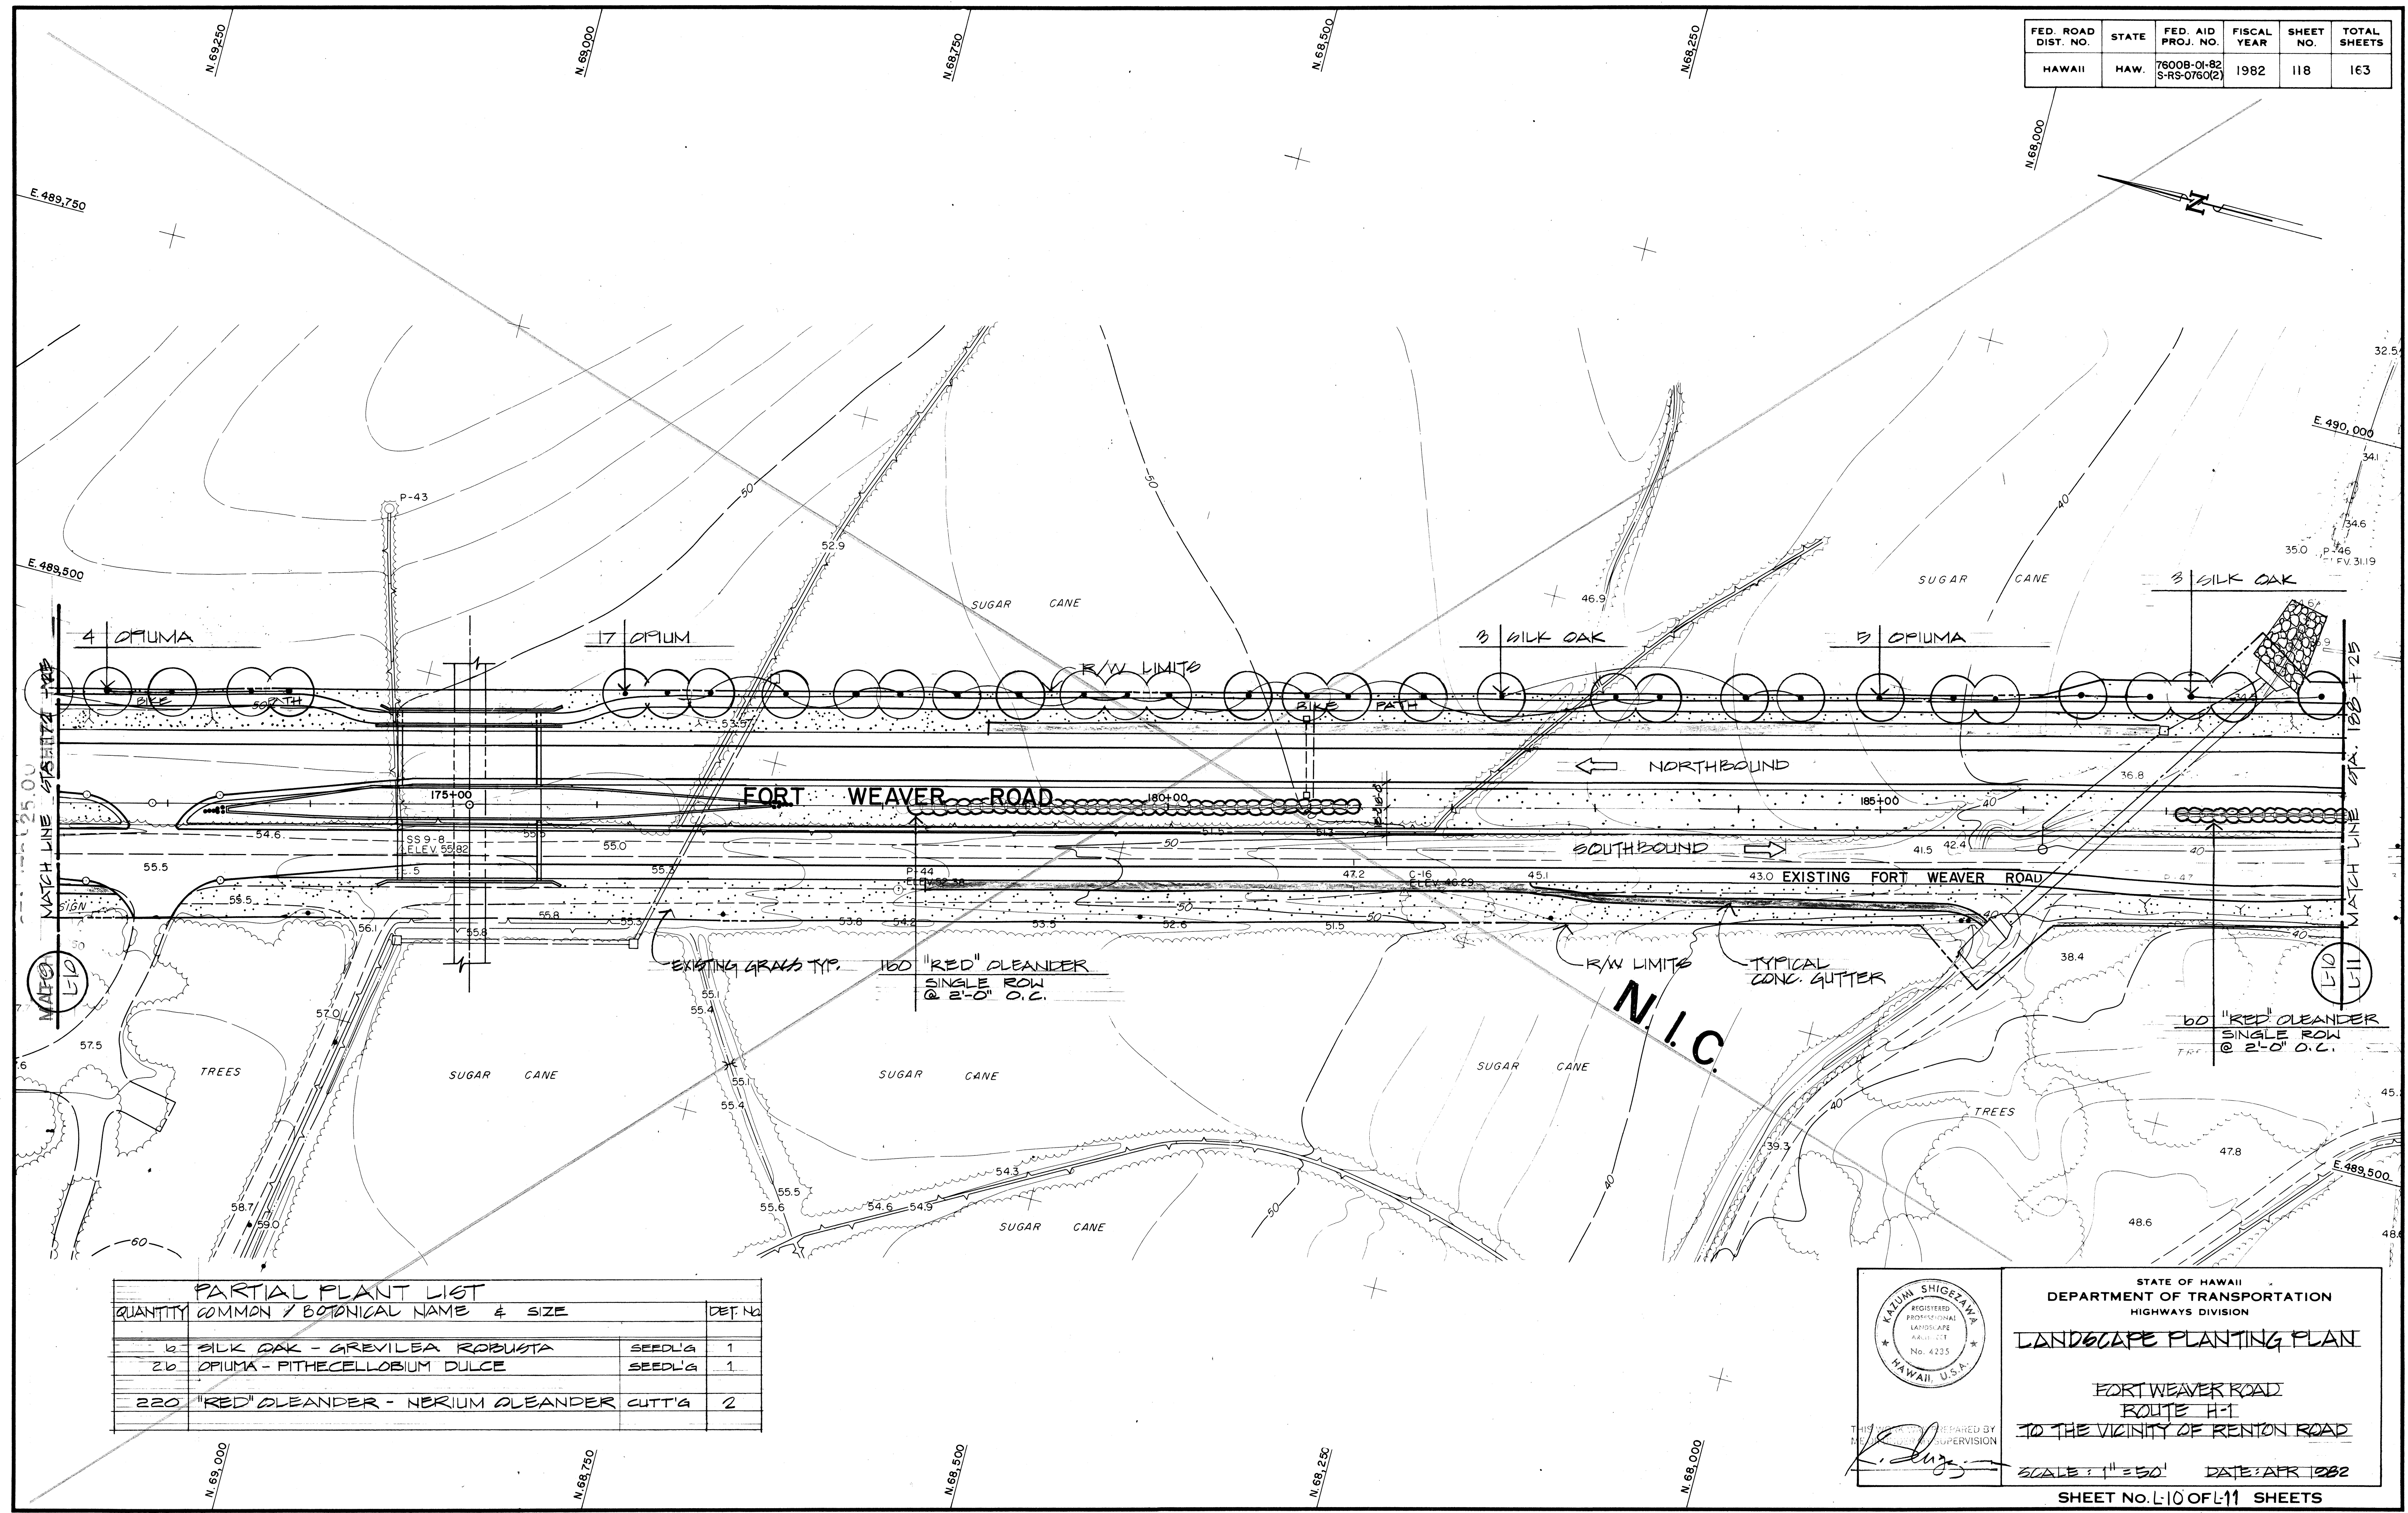

PARTIAL PLANT LIST			
QUANTITY	COMMON / BOTANICAL NAME & SIZE	DEF. NO.	
6	SILK OAK - GREVILLEA ROBUSTA SEEDLING	1	
26	OPIUMA - PITHECELLOBIUM DULCE SEEDLING	1	
220	"RED" OLEANDER - NERIUM OLEANDER CUTTING	2	

STATE OF HAWAII
DEPARTMENT OF TRANSPORTATION
HIGHWAYS DIVISION


LANDSCAPE PLANTING PLAN

FORT WEAVER ROAD
ROUTE H-1
TO THE VICINITY OF RENTON ROAD

SCALE: 1" = 50' DATE: APR 1982


SHEET NO. L-10 OF L-11 SHEETS

FED. ROAD DIST. NO.	STATE	FED. AID PROJ. NO.	FISCAL YEAR	SHEET NO.	TOTAL SHEETS
HAWAII	HAW.	7600B-01-82 S-RS-0760(2)	1982	119	163

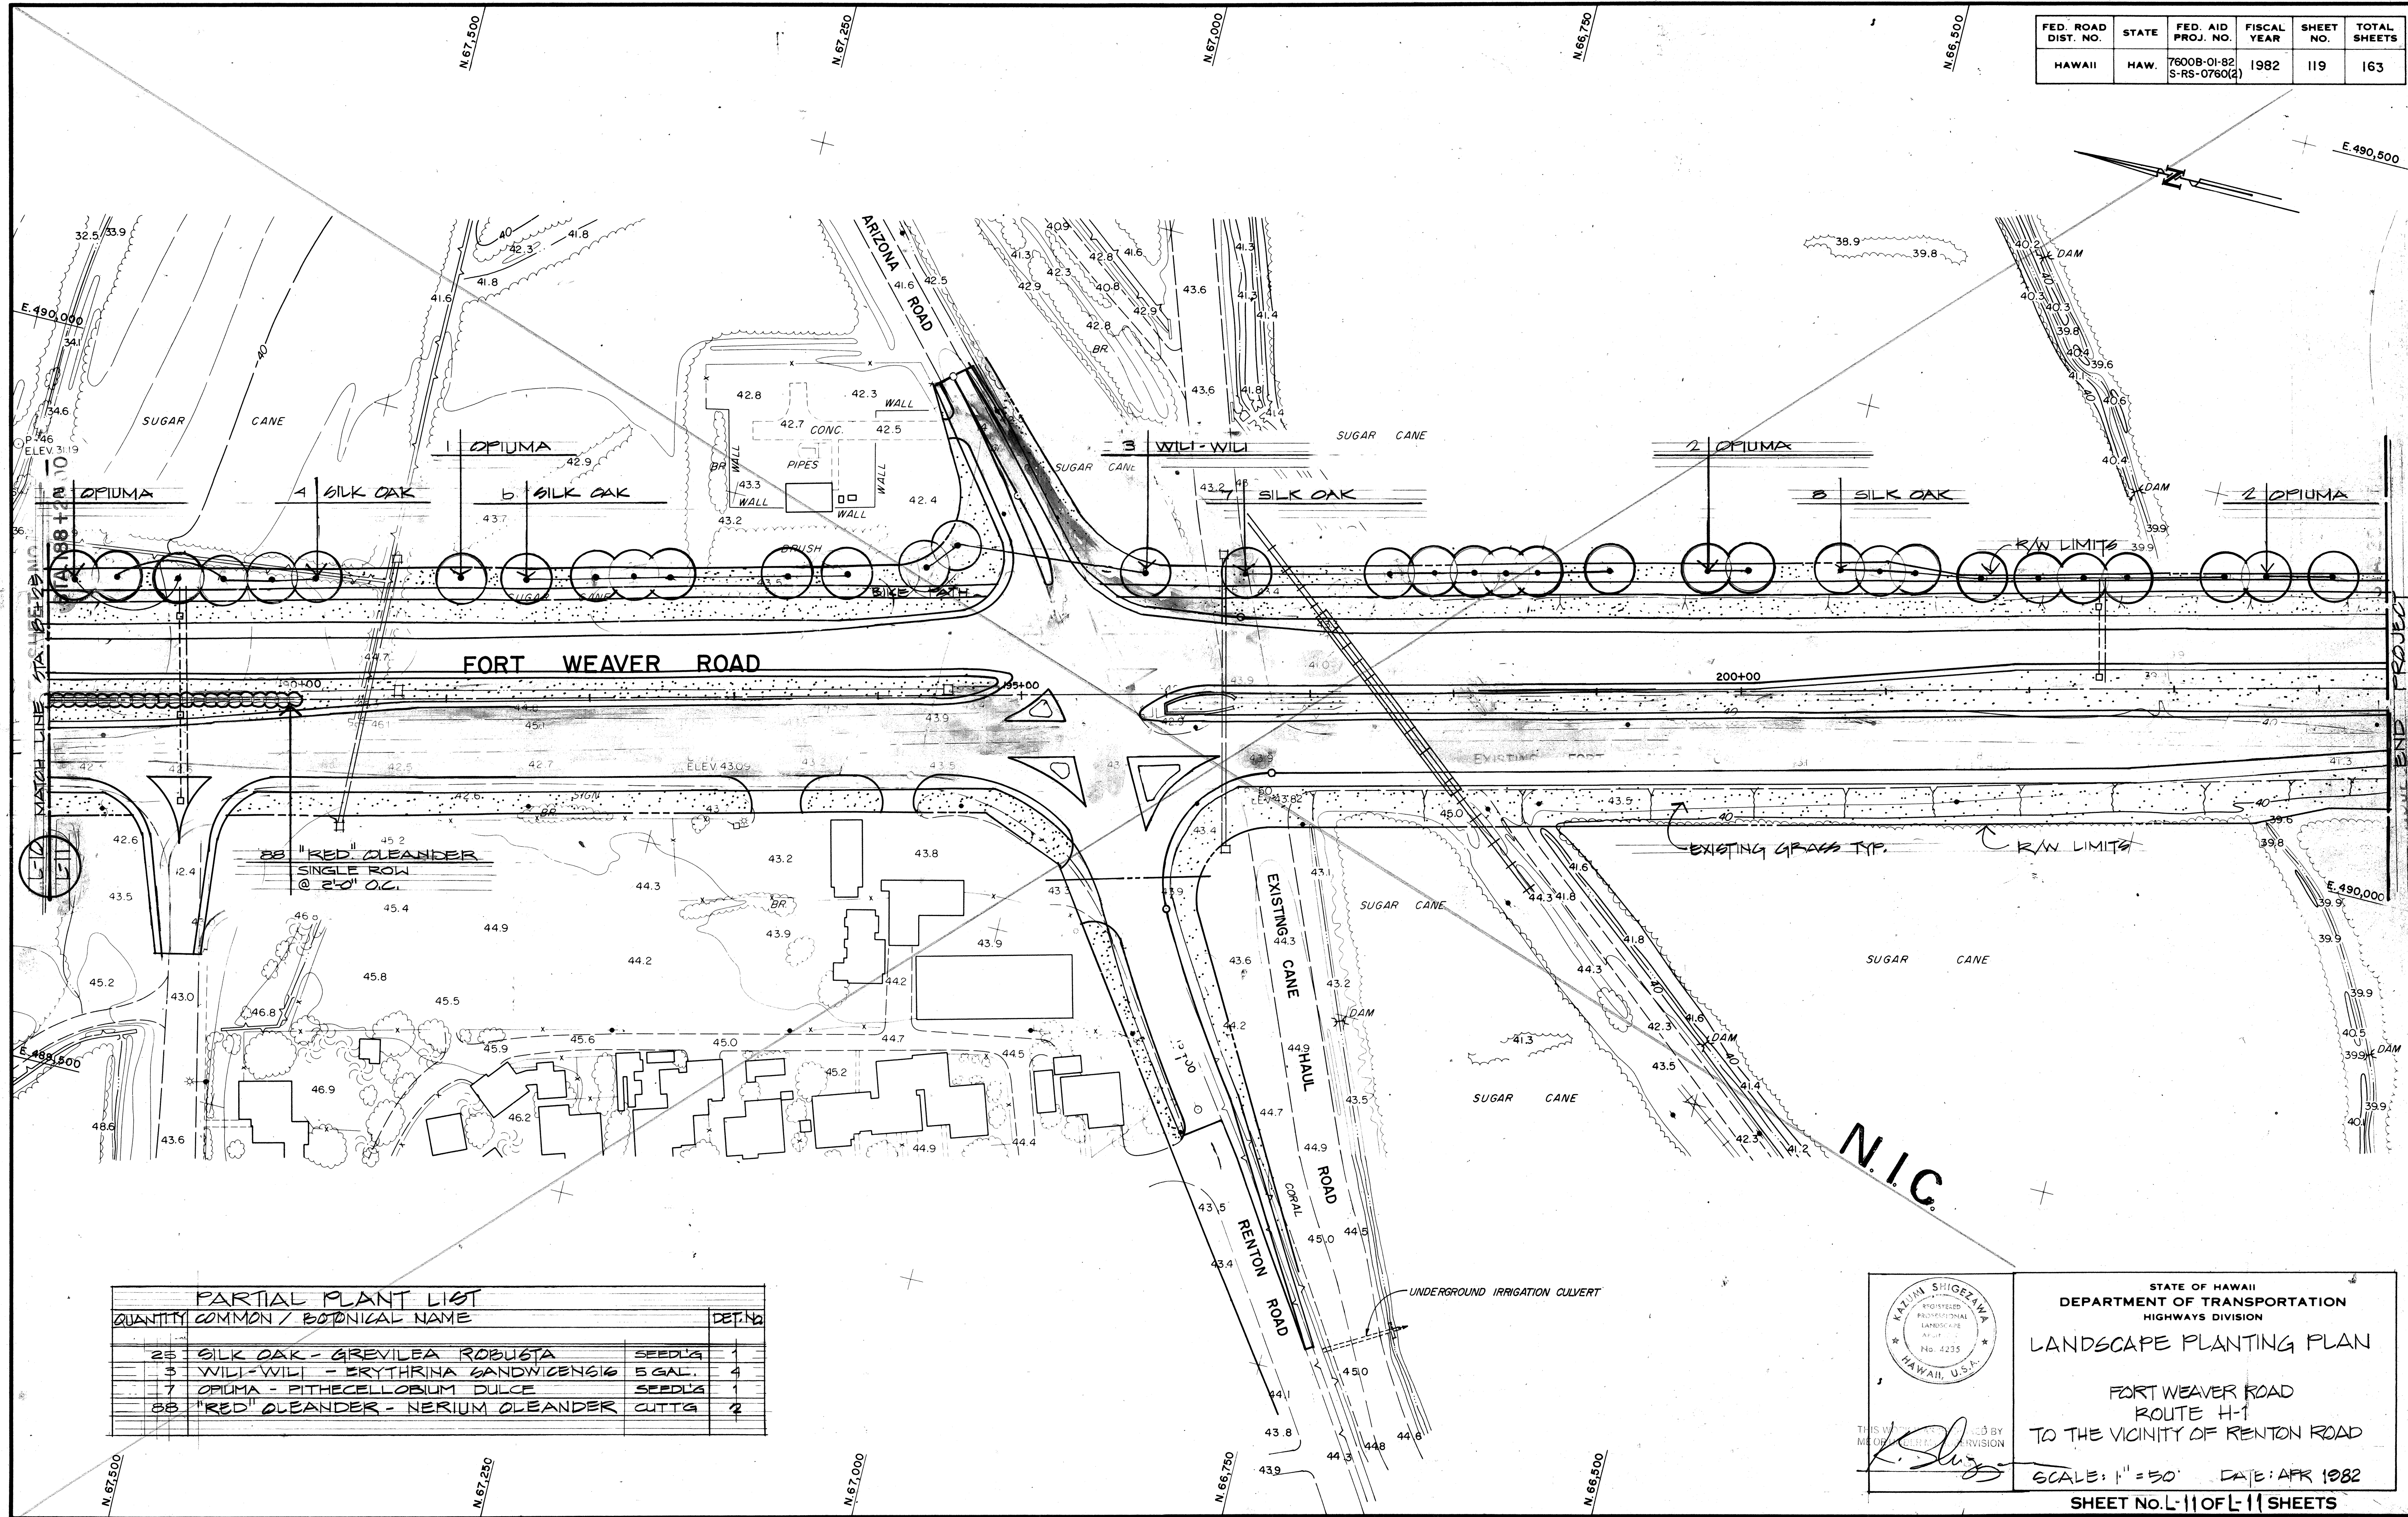

SURVEY PLOTTED BY	DATE
DRAWN BY	
DESIGNED BY	
QUANTITIES BY	
CHECKED BY	
ORIGINAL PLAN	
NOTE BOOK	
NO.	

PARTIAL PLANT LIST			
QUANTITY	COMMON / BOTANICAL NAME	DEFIN	
25	SILK OAK - GREVILLEA ROBUSTA	SEEDL'G	1
3	WIL-WIL - ERYTHRINA SANDWICENSIS	5 GAL.	4
7	OPUMA - PITHECELLOBIUM DULCE	SEEDL'G	1
88	"RED" OLEANDER - NERIUM OLEANDER	CUTT'G	2

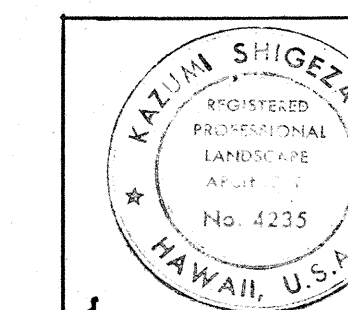

STATE OF HAWAII
DEPARTMENT OF TRANSPORTATION
HIGHWAYS DIVISION

LANDSCAPE PLANTING PLAN

FORT WEAVER ROAD
ROUTE H-1
TO THE VICINITY OF RENTON ROAD

SCALE: 1" = 50' DATE: APR 1982

SHEET NO. 11 OF 11 SHEETS