


FED. ROAD DIST. NO.	STATE	PROJ. NO.	FISCAL YEAR	SHEET NO.	TOTAL SHEETS
HAWAII	HAW.	HWY-0-01-04	2004	9	61

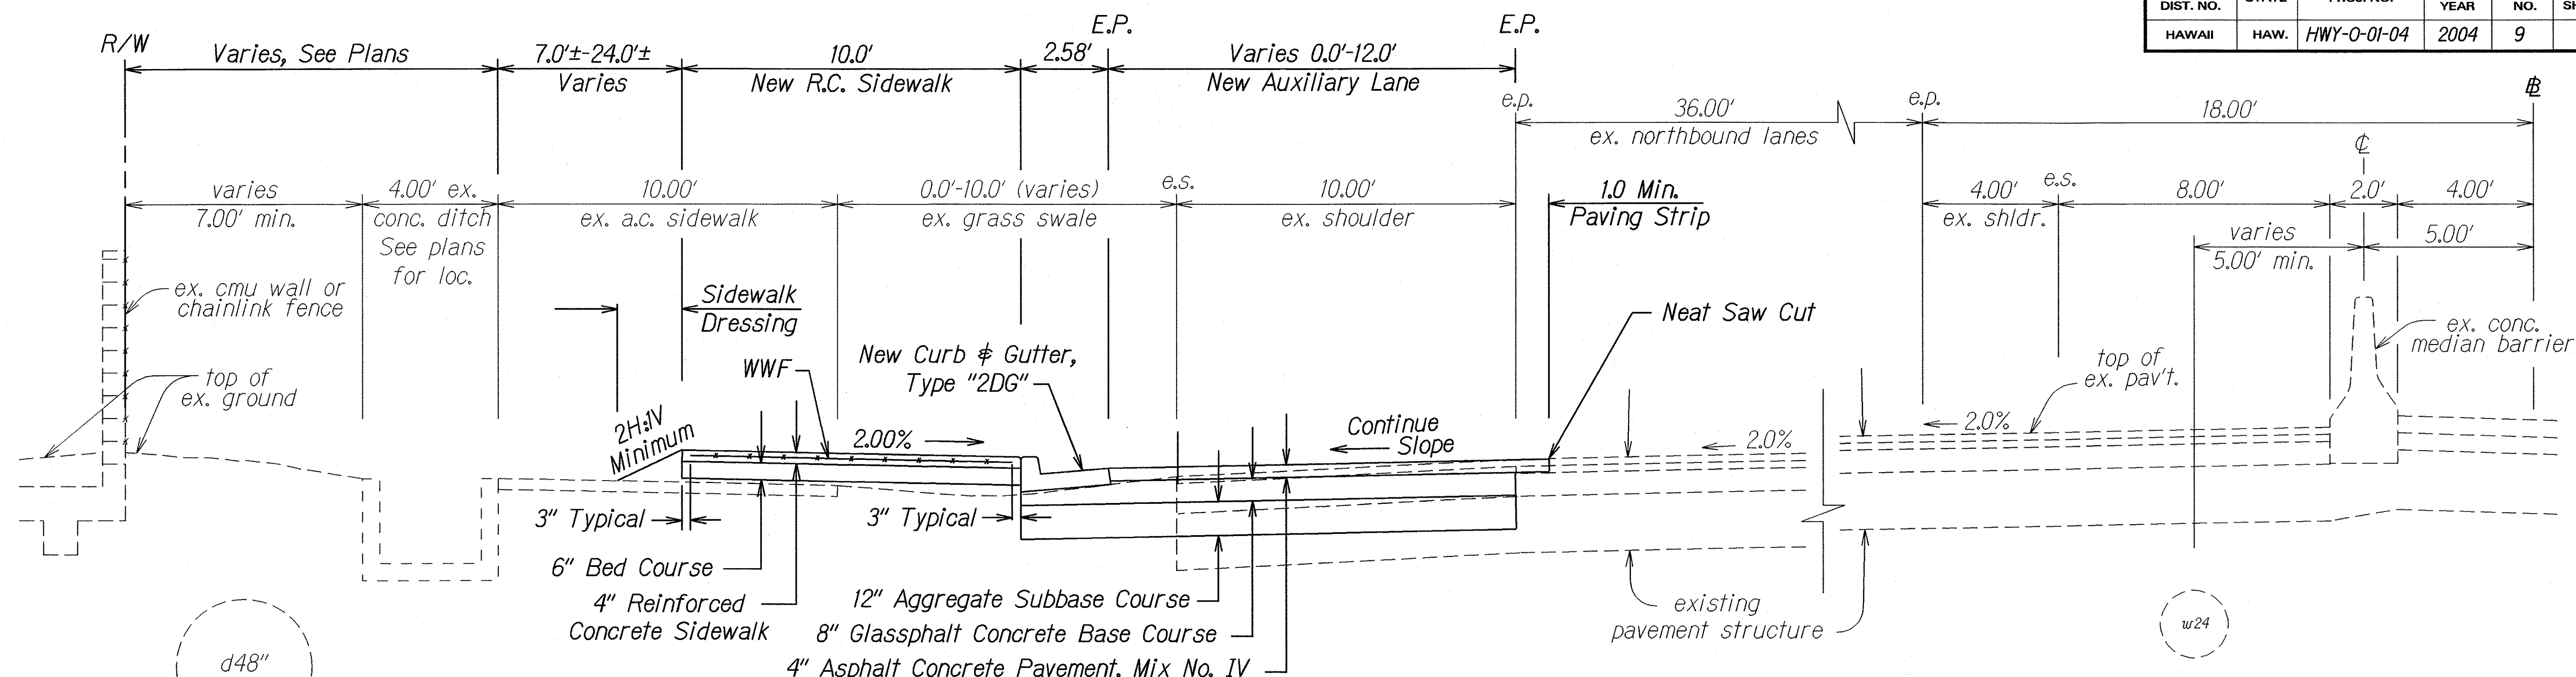


See roadway plans for location.

FORT WEAVER ROAD NORTHBOUND SECTION

± STA. 68+38± to ± STA. 72+57±

Scale: 1" = 2.5'

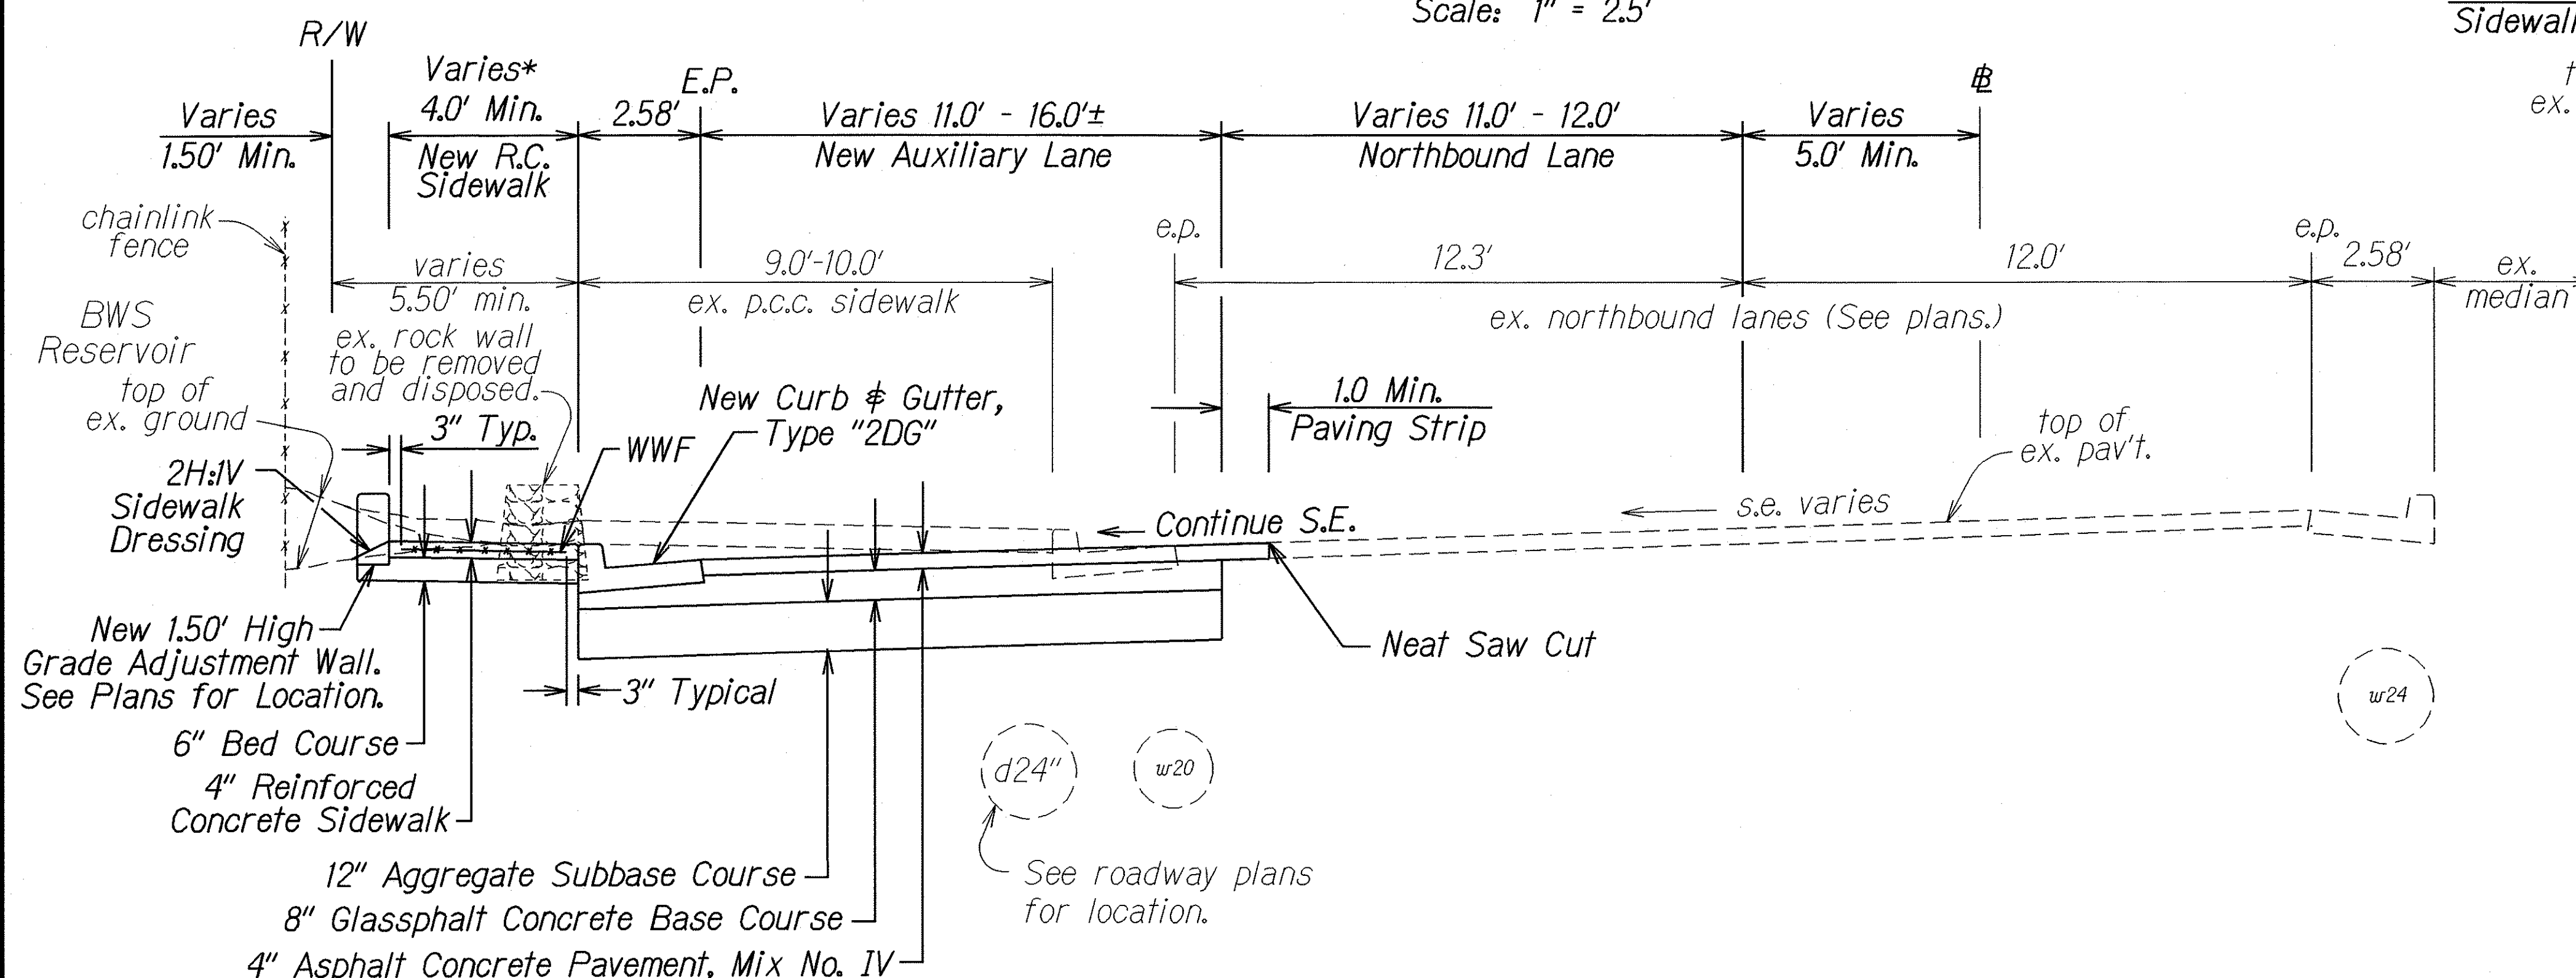


* New R.C. Sidewalk Width Varies From 4.00' Min. to 10.00' Max.

Note: Reinforcement for Concrete Sidewalk and Island, Shall Be 6x6 W1.4xW1.4 WWF at Mid-Height of Concrete Depth.

KUNIA ROAD NORTHBOUND SECTION

± P.O.C. STA. 99+15± to ± P.T. STA. 104+41.33

Scale: 1" = 2.5'

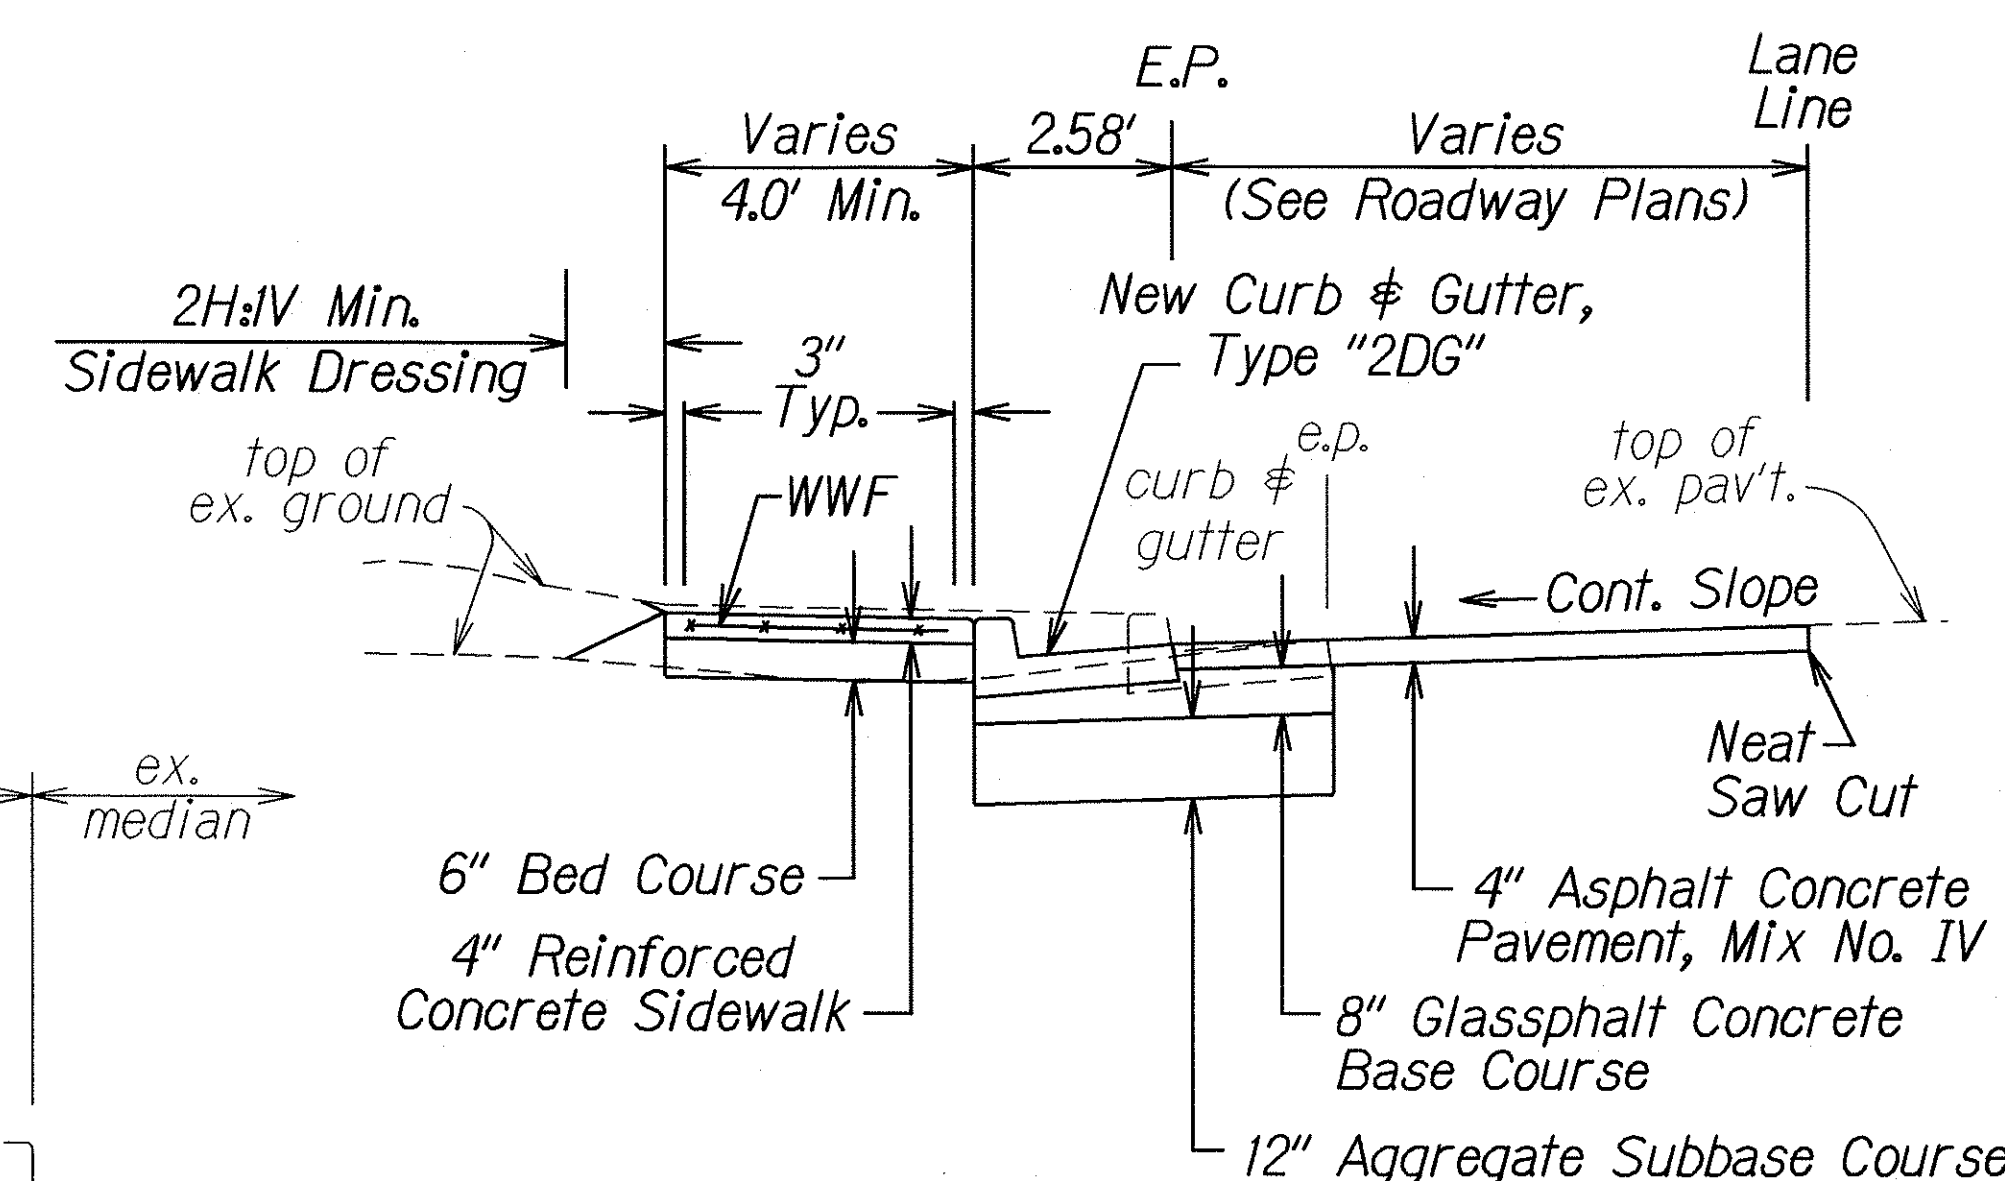

TYPICAL PAVEMENT and SIDEWALK WIDENING and RECONSTRUCTION

Scale: 1" = 2.5'

DATE	01/12/04
DESIGNED BY	MD
DRAWN BY	MD
CHECKED BY	MD
APPROVED BY	MD

STATE OF HAWAII
DEPARTMENT OF TRANSPORTATION
HIGHWAYS DIVISION
TYPICAL SECTIONS
KUNIA ROAD IMPROVEMENTS
VICINITY OF SOUTH KUPUNA LOOP
to VICINITY OF HONOWAI STREET
PROJECT NO.: HWY-0-01-04
Scale: As Shown
Date: OCT, 2003
SHEET No. 1 OF 1 SHEETS