
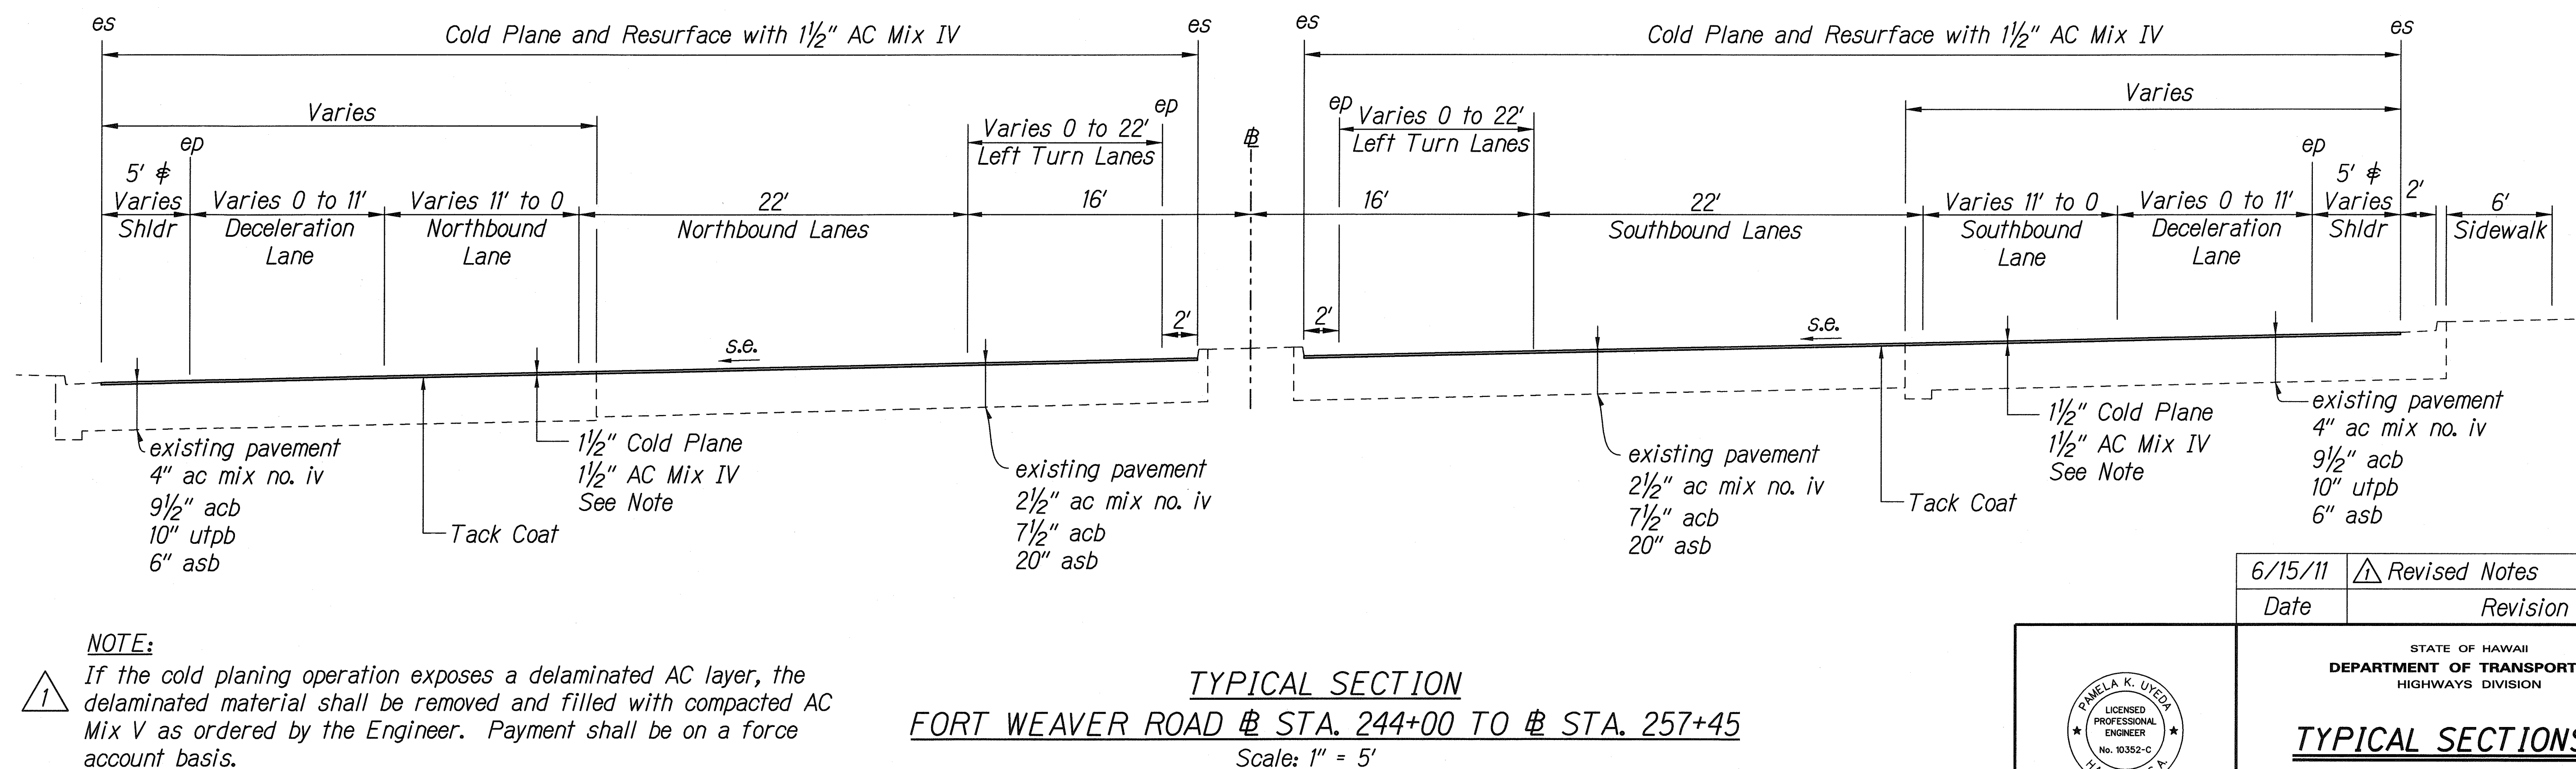


FED. ROAD DIST. NO.	STATE	FEDERAL AID PROJ. NO.	FISCAL YEAR	SHEET NO.	TOTAL SHEETS
HAWAII	HAW.	STP-076-1(10)	2011	ADD. 9	38

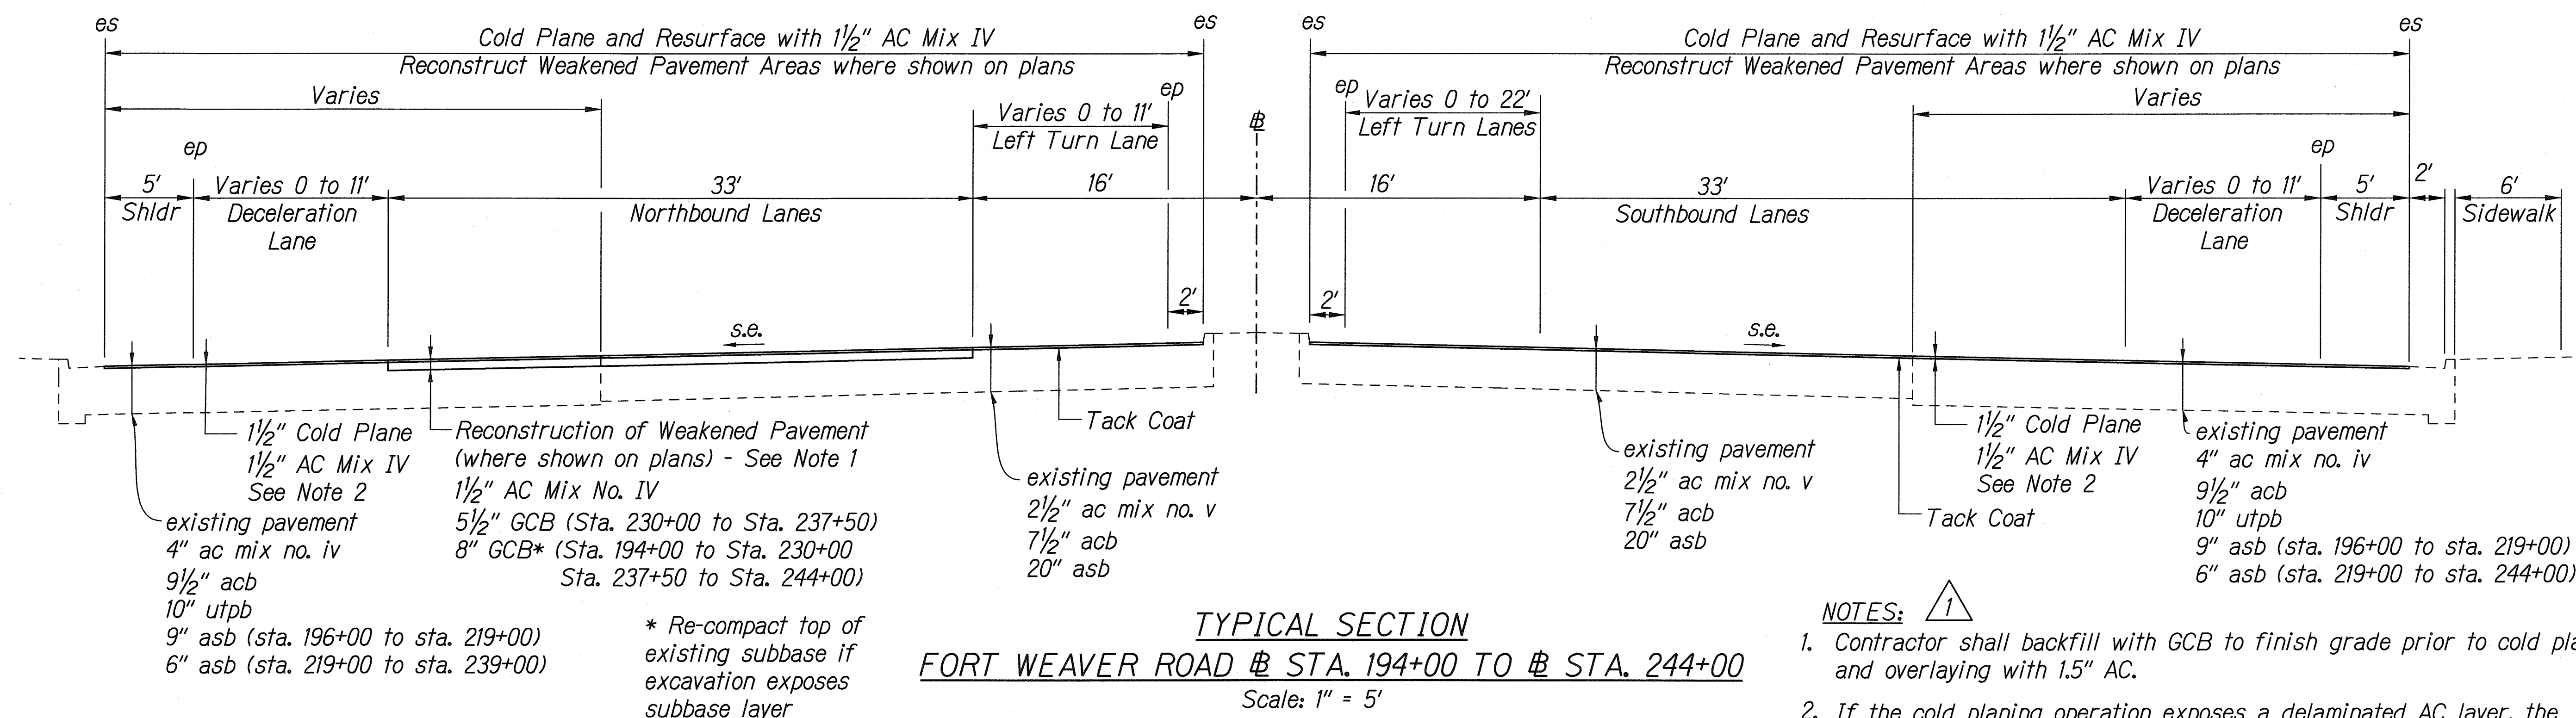

DATE	_____
SURVEY PLOTTED BY	_____
DRAWN BY	_____
DESIGNED BY	_____
CHECKED BY	_____
ORIGINAL PLAN	_____
NOTE BOOK	_____
QUANTITIES BY	_____
CHECKED BY	_____

L:\16459A IDIQ Print Preventive Maintenance\Fort Weaver Renton to Ewa Beach Road\TypSec01.dgn

6/15/11

Date

Revised Notes

Revision

STATE OF HAWAII

DEPARTMENT OF TRANSPORTATION

HIGHWAYS DIVISION

TYPICAL SECTIONS - 1

FORT WEAVER ROAD PAVEMENT PRESERVATION

Renton Road to the Vicinity of Ewa Beach Road

Federal Aid Project No. STP-076-1(10)

Scale: 1" = 5'-0"

Date: Feb. 2011


THIS WORK WAS PREPARED BY ME OR UNDER MY SUPERVISION.

SIGNATURE: _____

EXPIRATION DATE OF THE LICENSE: 04/30/12

SHEET No. T-1 OF 5 SHEETS


FED. ROAD DIST. NO.	STATE	FEDERAL AID PROJ. NO.	FISCAL YEAR	SHEET NO.	TOTAL SHEETS
HAWAII	HAW.	STP-076-1(10)	2011	ADD.10	38

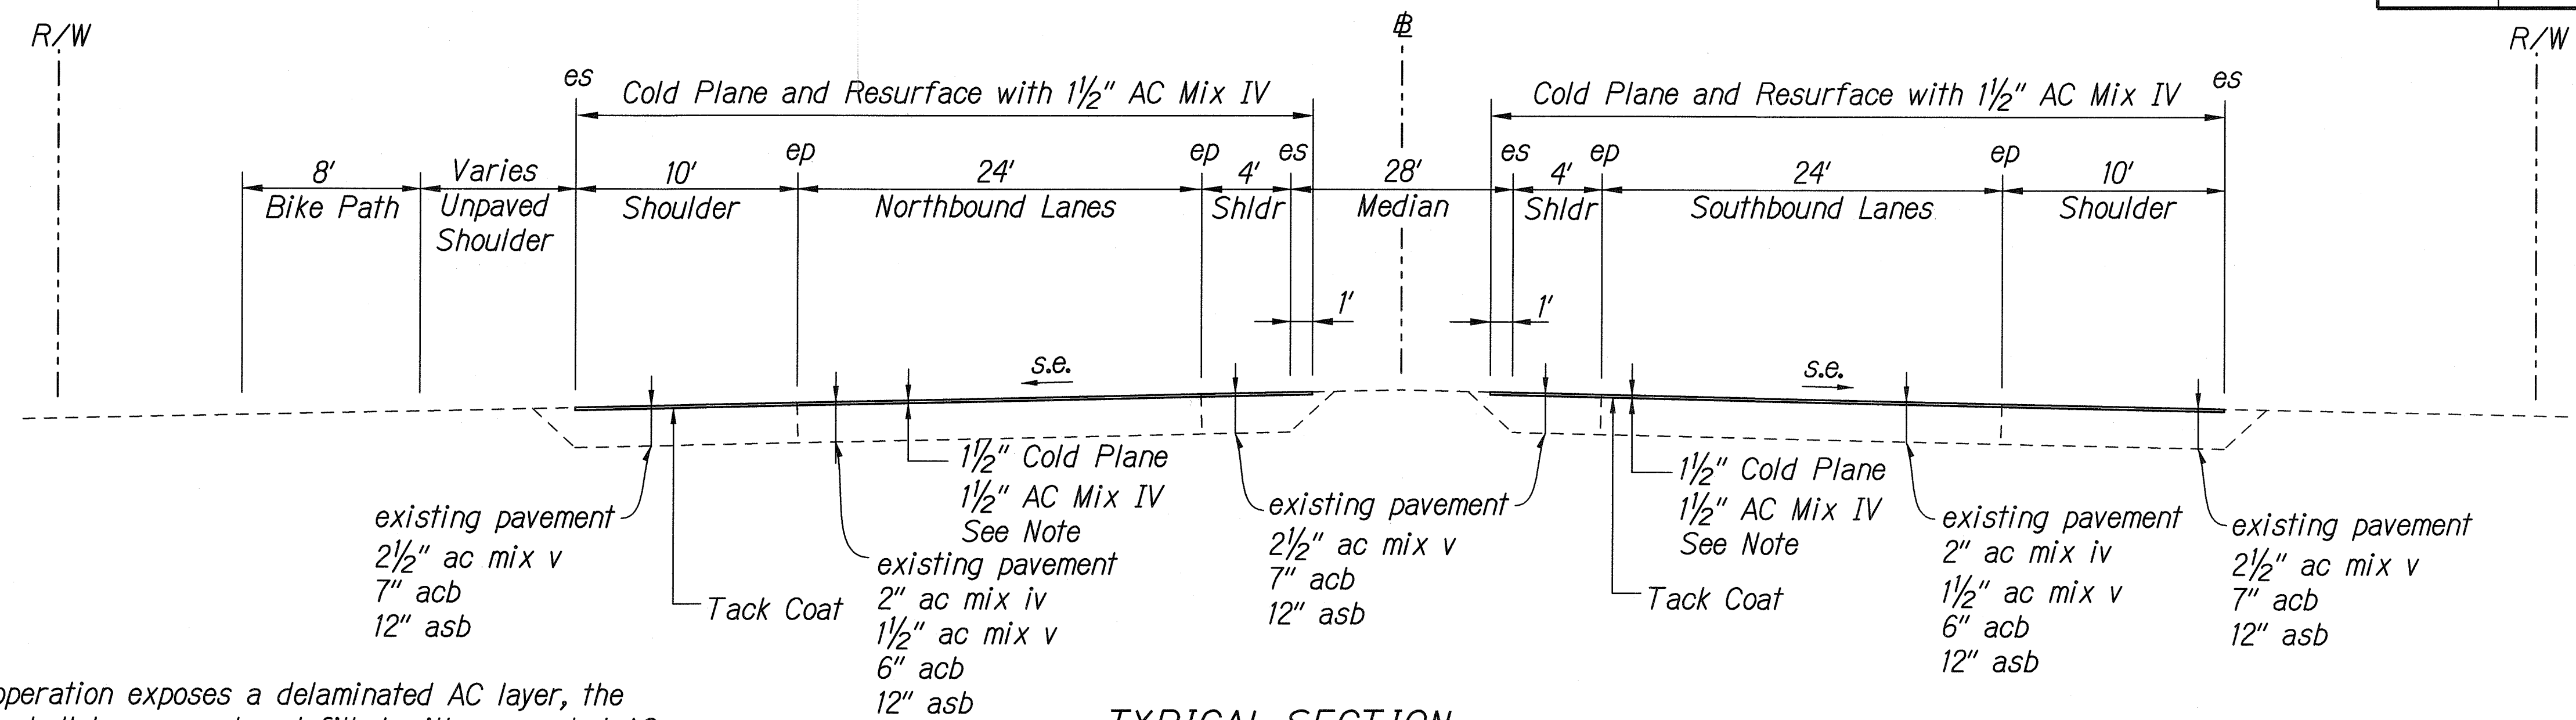

NOTE:

If the cold planing operation exposes a delaminated AC layer, the delaminated material shall be removed and filled with compacted AC Mix V as ordered by the Engineer. Payment shall be on a force account basis.

TYPICAL SECTION
FORT WEAVER ROAD ± STA. 257+45 TO ± STA. 259+25±
Scale: 1" = 5'

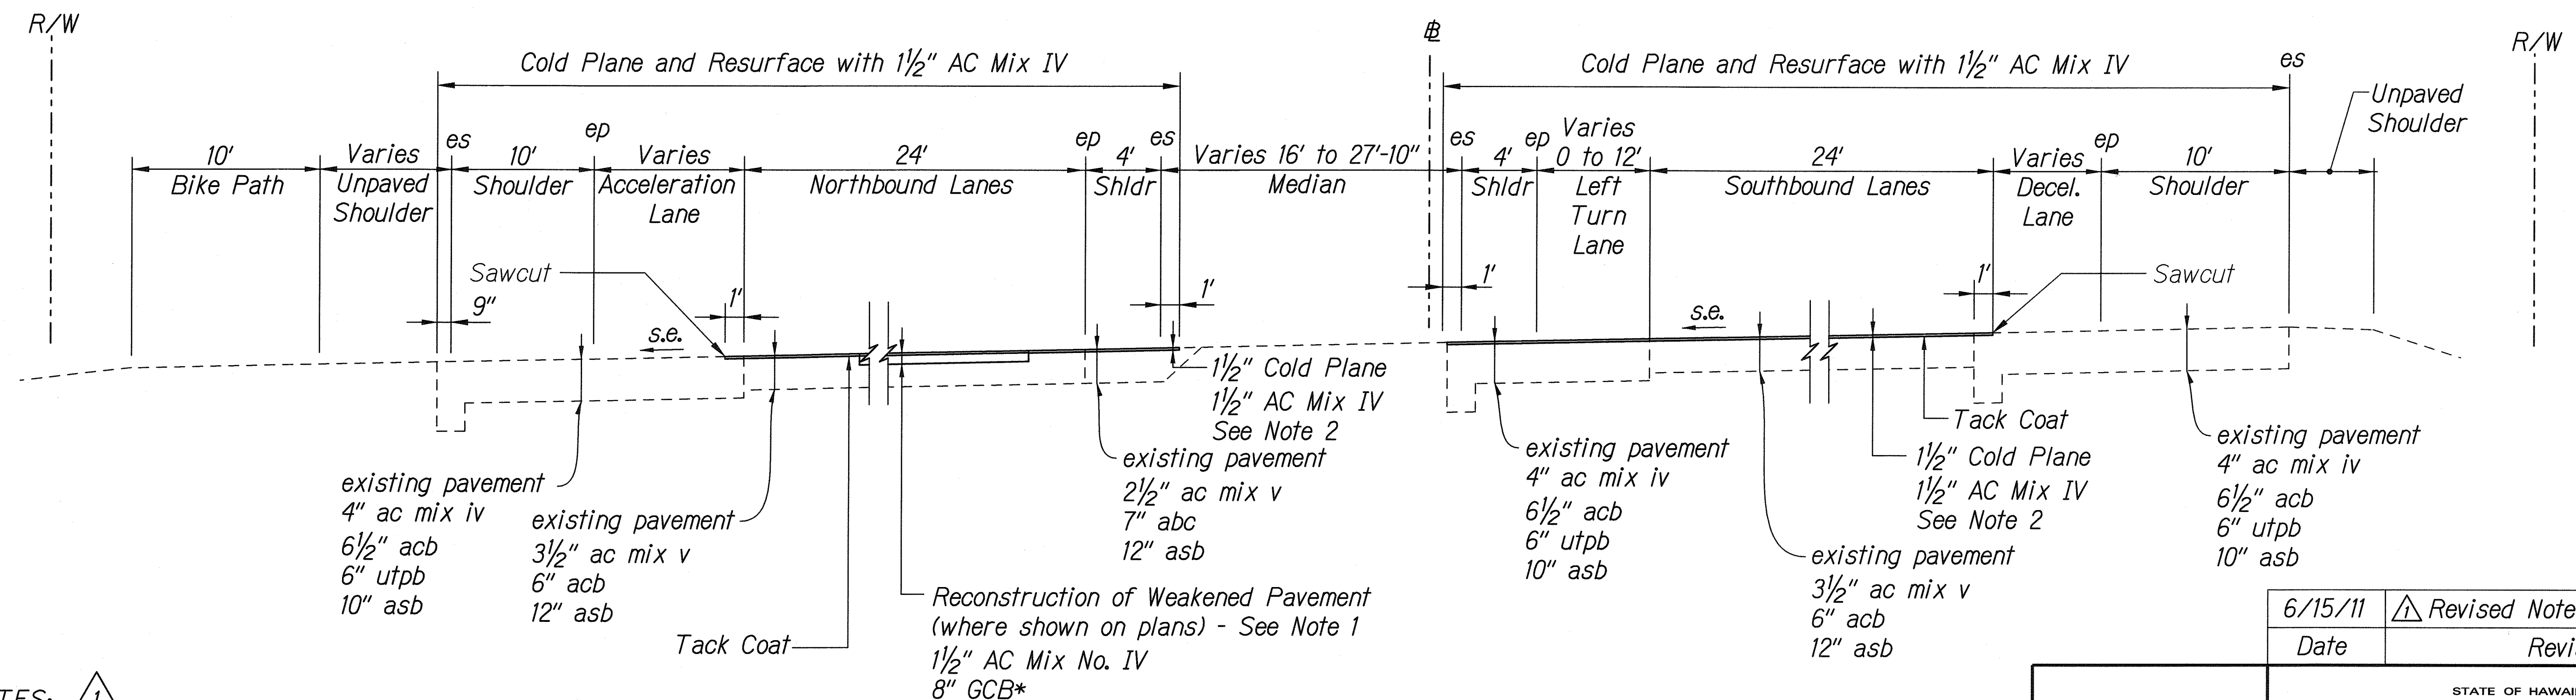

NOTES:

- Contractor shall backfill with GCB to finish grade prior to cold planing and overlaying with 1.5" AC.
- If the cold planing operation exposes a delaminated AC layer, the delaminated material shall be removed and filled with compacted AC Mix V as ordered by the Engineer. Payment shall be on a force account basis.

TYPICAL SECTION
FORT WEAVER ROAD ± STA. 259+25± TO ± STA. 263+00
Scale: 1" = 5'

6/15/11	Revised Notes
Date	Revision

THIS WORK WAS PREPARED BY ME OR UNDER MY SUPERVISION.


SIGNATURE: *[Signature]* EXPIRATION DATE OF THE LICENSE: 04/30/12

STATE OF HAWAII
DEPARTMENT OF TRANSPORTATION
HIGHWAYS DIVISION

TYPICAL SECTIONS - 2


FORT WEAVER ROAD PAVEMENT PRESERVATION
Renton Road to the Vicinity of Ewa Beach Road
Federal Aid Project No. STP-076-1(10)
Scale: 1" = 5'-0" Date: Feb. 2011

FED. ROAD DIST. NO.	STATE	FEDERAL AID PROJ. NO.	FISCAL YEAR	SHEET NO.	TOTAL SHEETS
HAWAII	HAW.	STP-076-1(10)	2011	ADD.11	38

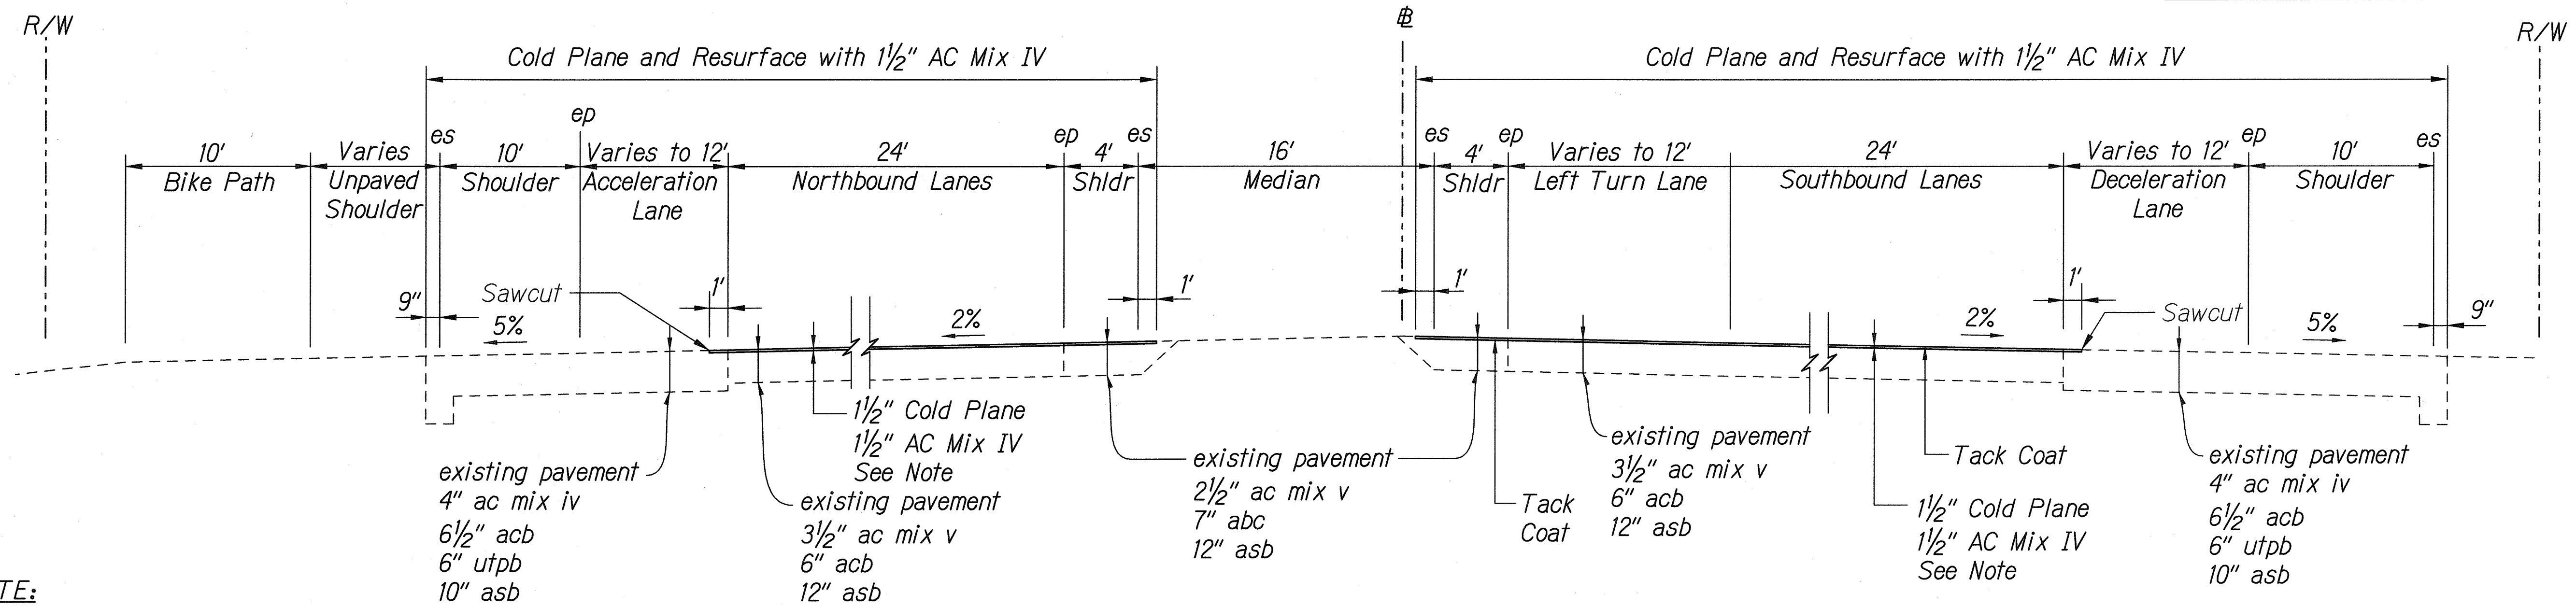

NOTE:
 If the cold planing operation exposes a delaminated AC layer, the delaminated material shall be removed and filled with compacted AC Mix V as ordered by the Engineer. Payment shall be on a force account basis.

TYPICAL SECTION
FORT WEAVER ROAD # STA. 263+00 TO # STA. 268+00±
 Scale: 1" = 5'

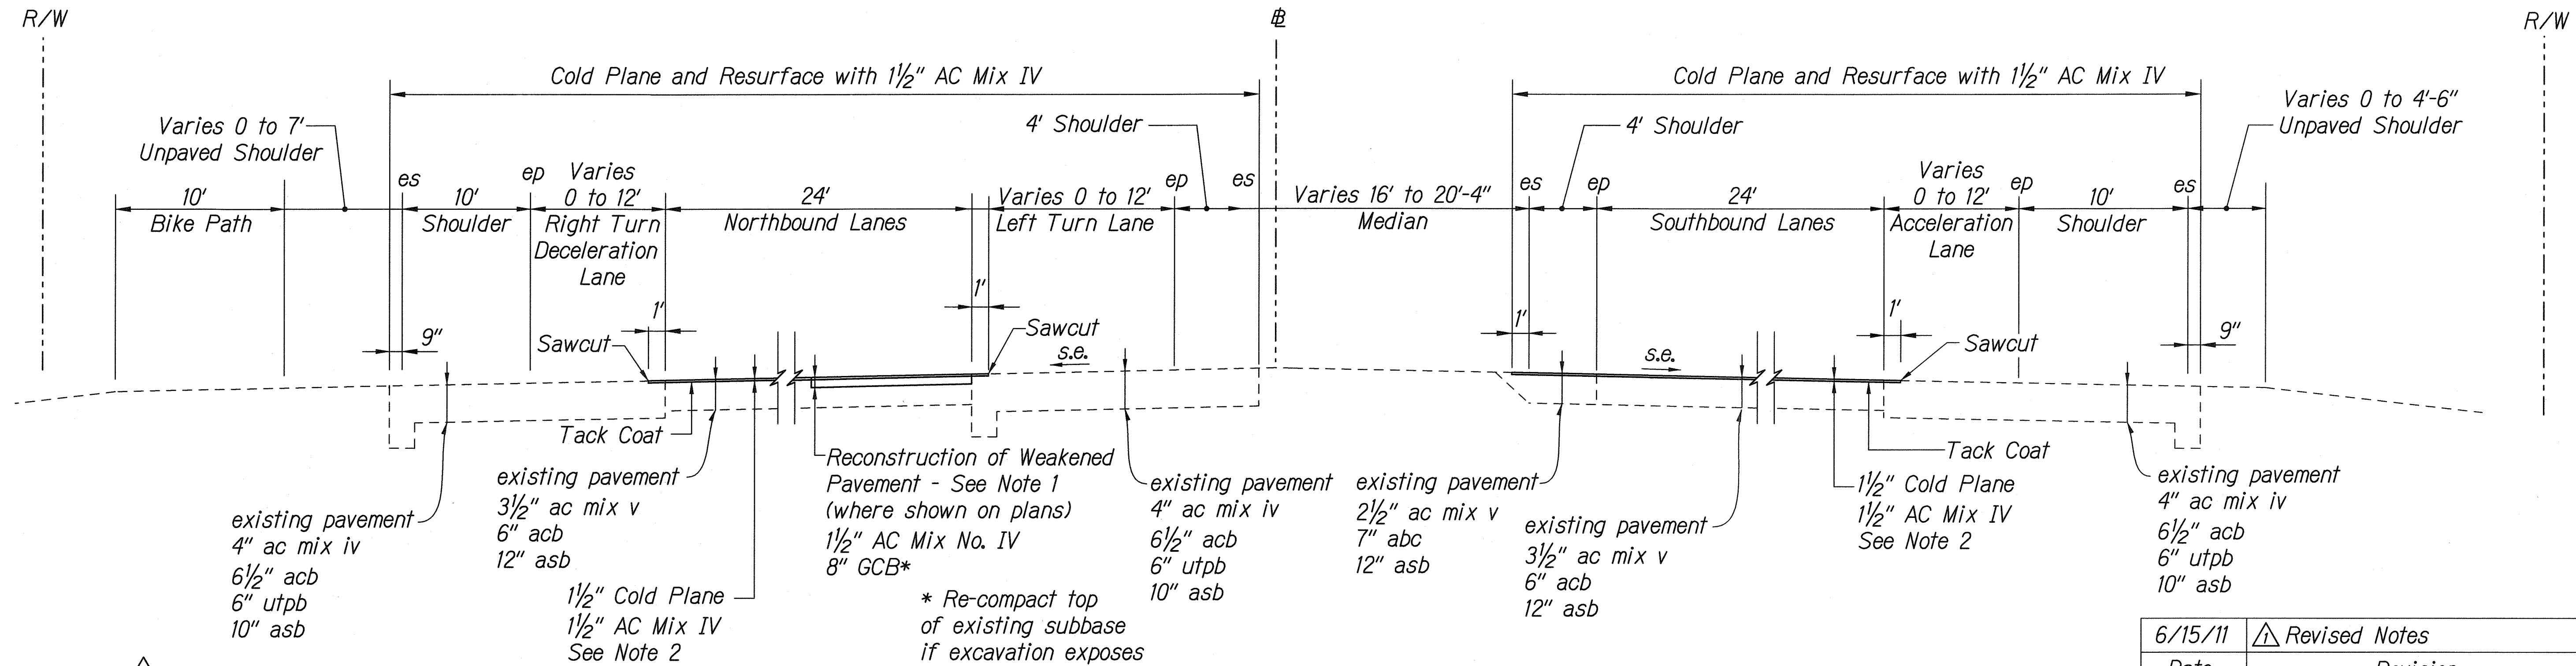

- NOTES:**
- Contractor shall backfill with GCB to finish grade prior to cold planing and overlaying with 1.5 inch AC.
 - If the cold planing operation exposes a delaminated AC layer, the delaminated material shall be removed and filled with compacted AC Mix V as ordered by the Engineer. Payment shall be on a force account basis.

TYPICAL SECTION
FORT WEAVER ROAD # STA. 269+00± TO # STA. 277+00±
 Scale: 1" = 5'

6/15/11	Revised Notes
Date	Revision

THIS WORK WAS PREPARED BY ME OR UNDER MY SUPERVISION.
 SIGNATURE: *[Signature]* EXPIRATION DATE OF THE LICENSE: 04/30/12


STATE OF HAWAII
 DEPARTMENT OF TRANSPORTATION
 HIGHWAYS DIVISION

TYPICAL SECTIONS - 3

FORT WEAVER ROAD PAVEMENT PRESERVATION
 Renton Road to the Vicinity of Ewa Beach Road
 Federal Aid Project No. STP-076-1(10)
 Scale: 1" = 5'-0" Date: Feb. 2011


SHEET No. 7-3 OF 5 SHEETS

FED. ROAD DIST. NO.	STATE	FEDERAL AID PROJ. NO.	FISCAL YEAR	SHEET NO.	TOTAL SHEETS
HAWAII	HAW.	STP-076-1(10)	2011	ADD.12	38

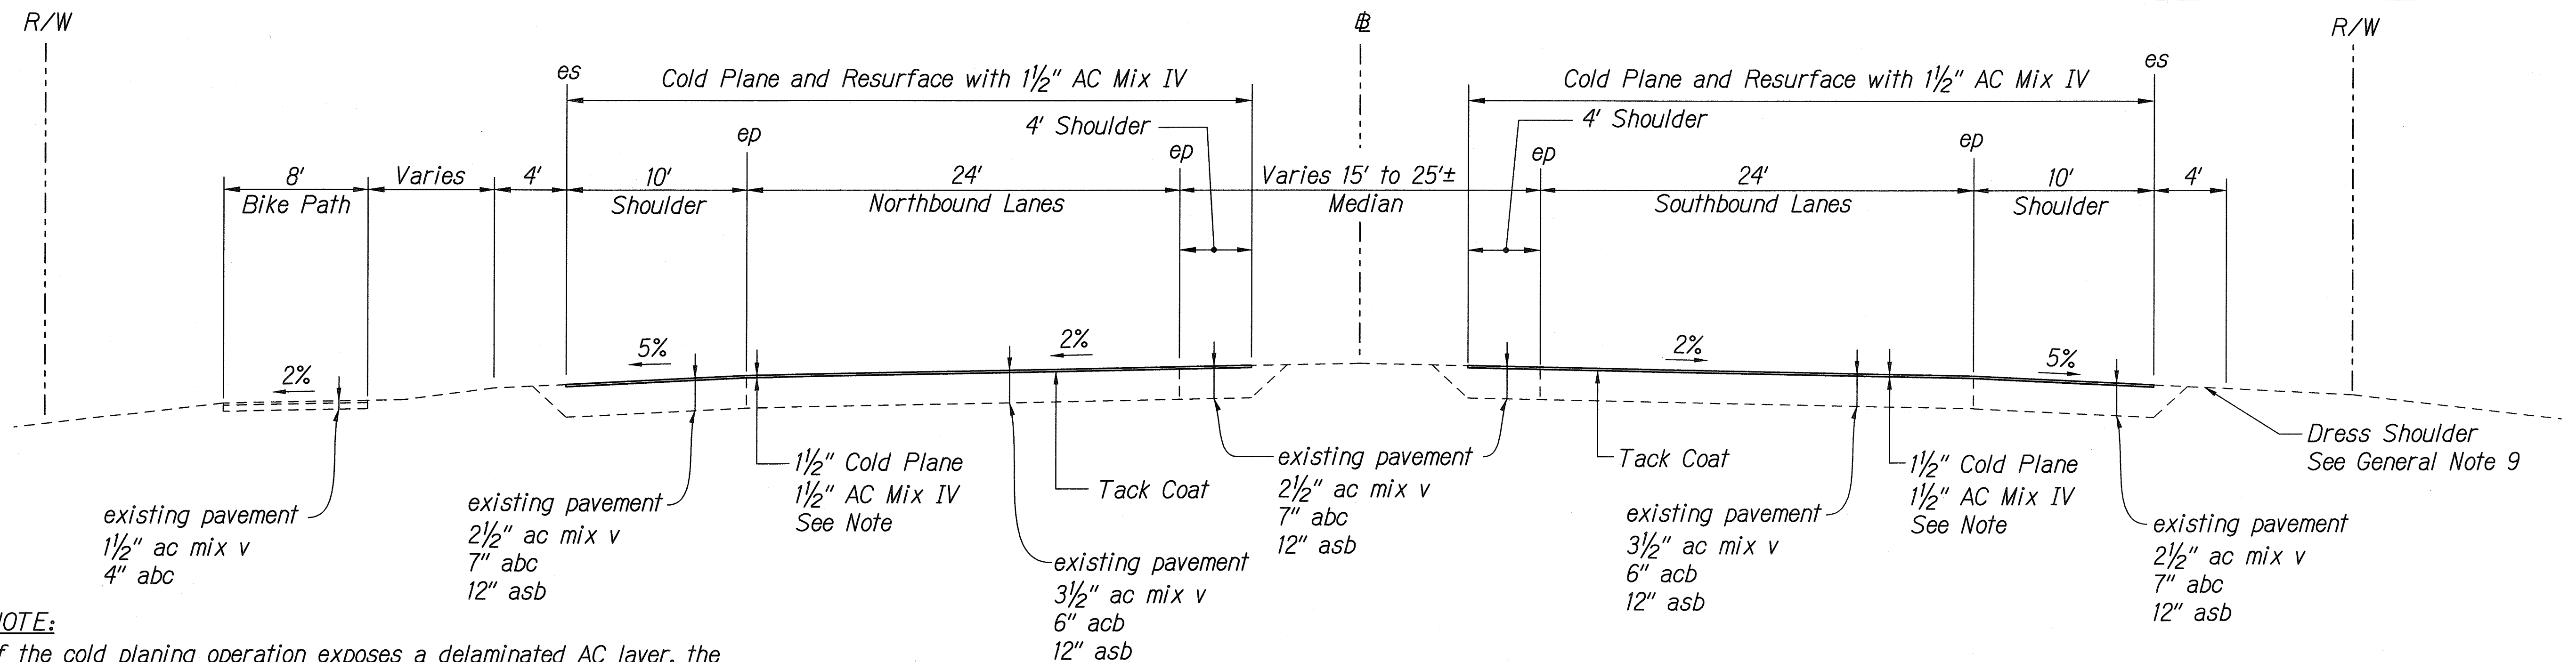

NOTE:
 1 If the cold planing operation exposes a delaminated AC layer, the delaminated material shall be removed and filled with compacted AC Mix V as ordered by the Engineer. Payment shall be on a force account basis.

TYPICAL SECTION
FORT WEAVER ROAD ± STA. 277+00 TO ± STA. 285+00
 Scale: 1" = 5'

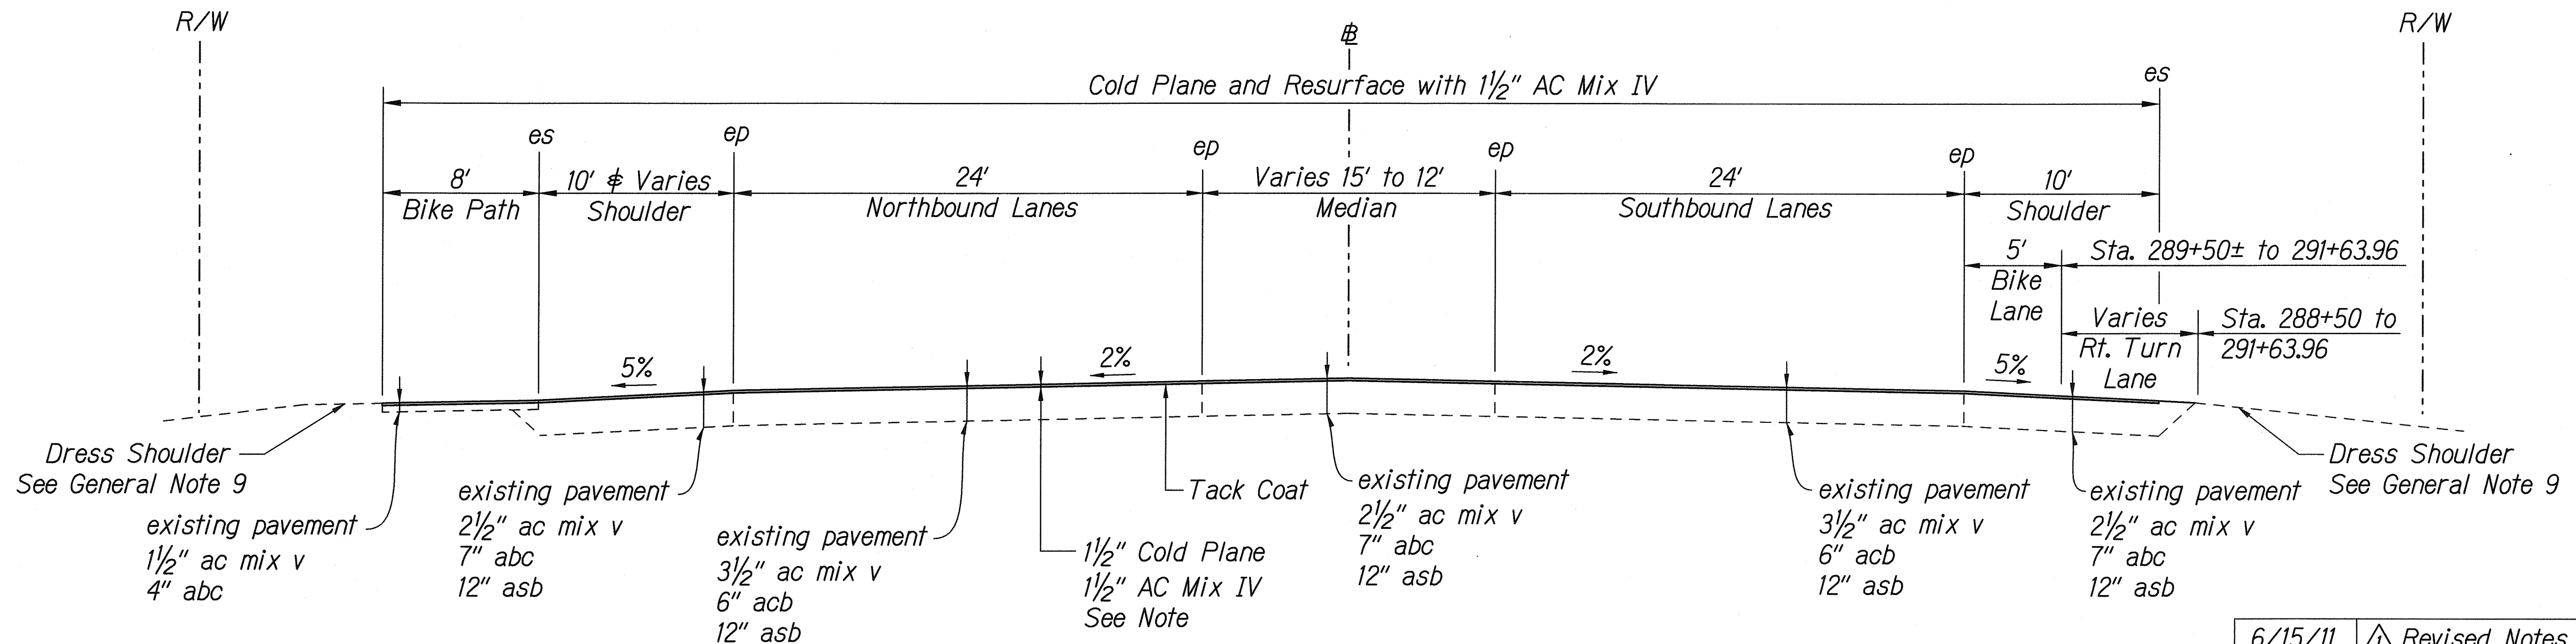

NOTE:
 1 If the cold planing operation exposes a delaminated AC layer, the delaminated material shall be removed and filled with compacted AC Mix V as ordered by the Engineer. Payment shall be on a force account basis.

TYPICAL SECTION
FORT WEAVER ROAD ± STA. 285+00 TO ± STA. 291+63.96
 Scale: 1" = 5'

SURVEY PLOTTED BY	DATE
DESIGNED BY	
NOTED BY	
CHECKED BY	
ORIGINAL PLAN	
NOTE BOOK	
N.	

L:\164594 IDIQ Pmt Preventive Maintenance\FtWeaver_Renton to Popoi\CADD\Sheets\TypSec04.dgn

6/15/11	1 Revised Notes
Date	Revision

THIS WORK WAS PREPARED BY ME OR UNDER MY SUPERVISION.


SIGNATURE: *[Signature]* DATE: 04/30/12

STATE OF HAWAII
 DEPARTMENT OF TRANSPORTATION
 HIGHWAYS DIVISION

TYPICAL SECTIONS - 4

FORT WEAVER ROAD PAVEMENT PRESERVATION
 Renton Road to the Vicinity of Ewa Beach Road
 Federal Aid Project No. STP-076-1(10)
 Scale: 1" = 5'-0" Date: Feb. 2011


FED. ROAD DIST. NO.	STATE	FEDERAL AID PROJ. NO.	FISCAL YEAR	SHEET NO.	TOTAL SHEETS
HAWAII	HAW.	STP-076-1(10)	2011	ADD.13	38

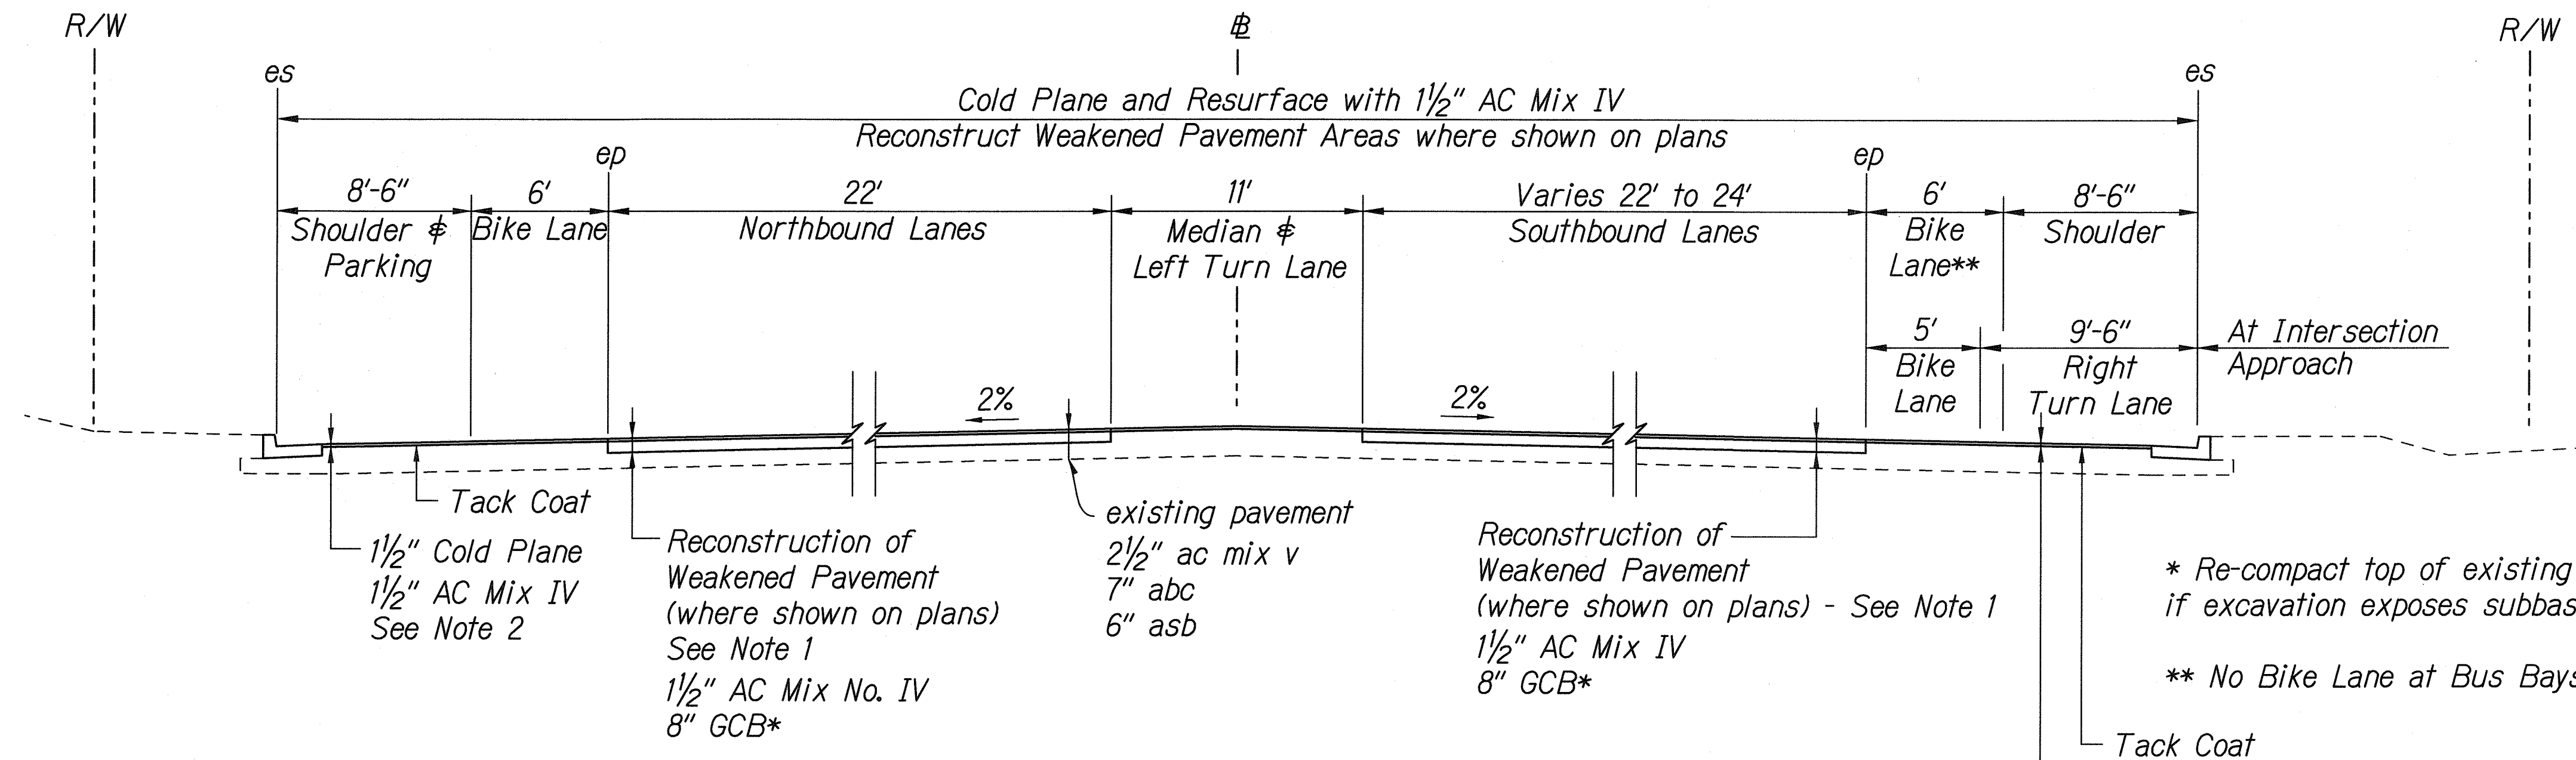

NOTES:

- Contractor shall backfill with GCB to finish grade prior to cold planing and overlaying with 1.5" AC.
- If the cold planing operation exposes a delaminated AC layer, the delaminated material shall be removed and filled with compacted AC Mix V as ordered by the Engineer. Payment shall be on a force account basis.

TYPICAL SECTION
FORT WEAVER ROAD $\pm$ STA. 7+52.58± TO $\pm$ STA. 74+70±
Scale: 1" = 5'

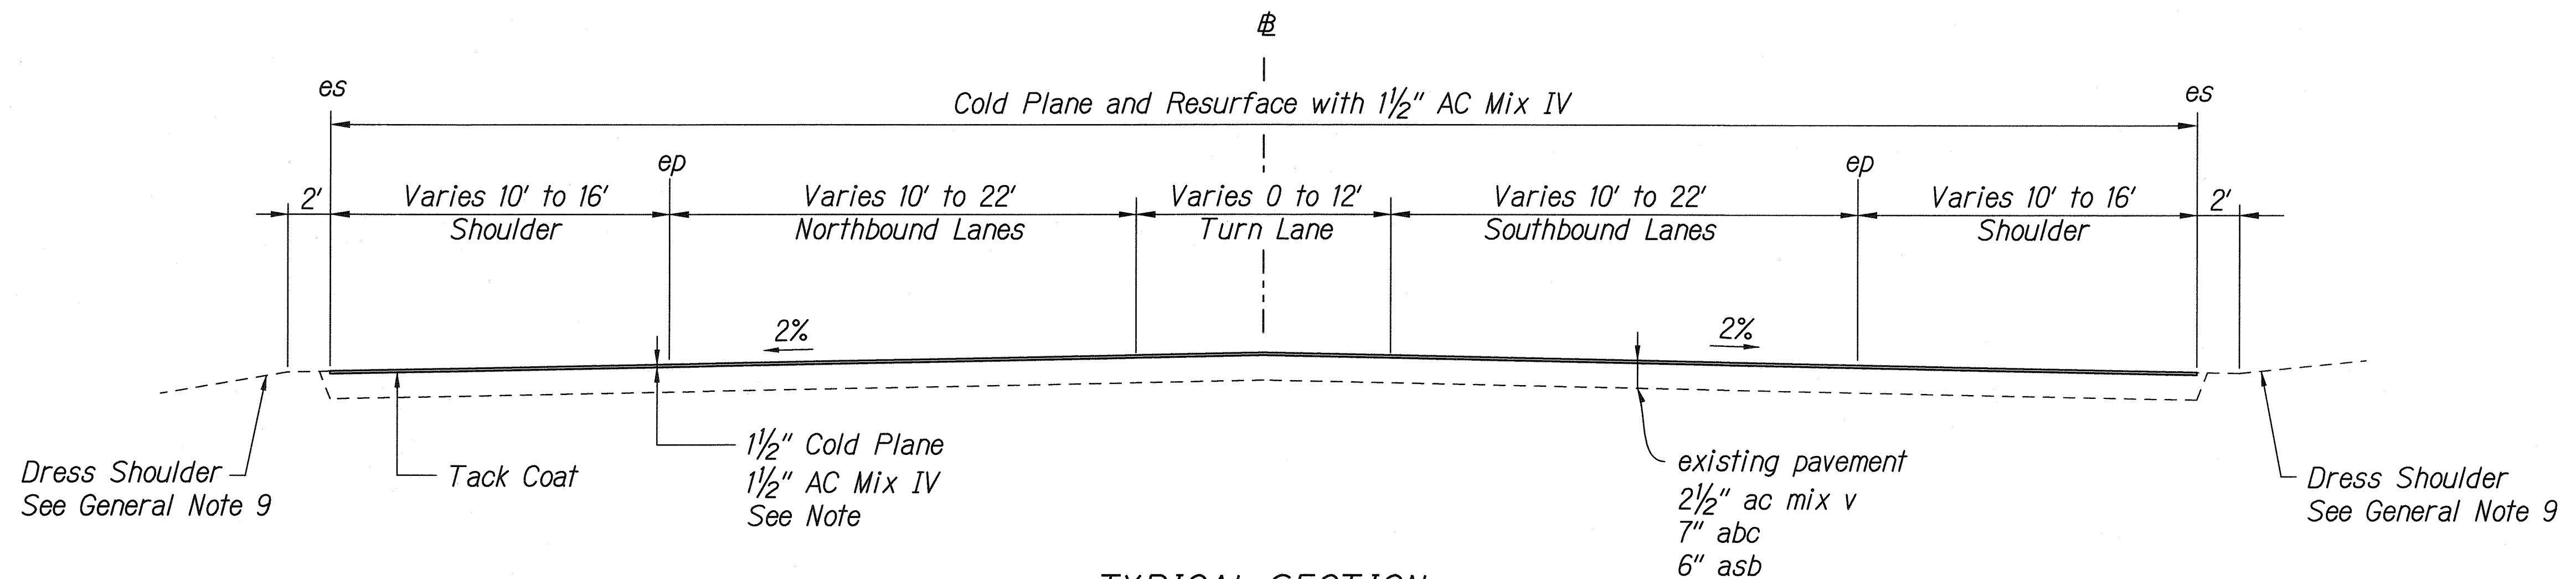

NOTE:

- If the cold planing operation exposes a delaminated AC layer, the delaminated material shall be removed and filled with compacted AC Mix V as ordered by the Engineer. Payment shall be on a force account basis.

TYPICAL SECTION
FORT WEAVER ROAD $\pm$ STA. 74+70± TO $\pm$ STA. 85+00±
Scale: 1" = 5'

6/15/11	Revised Notes
Date	Revision

THIS WORK WAS PREPARED BY ME OR UNDER MY SUPERVISION.

SIGNATURE: *Pamela K. Uyeda* EXPIRATION DATE: 04/30/12 OF THE LICENSE

STATE OF HAWAII
DEPARTMENT OF TRANSPORTATION
HIGHWAYS DIVISION

TYPICAL SECTIONS - 5

FORT WEAVER ROAD PAVEMENT PRESERVATION
Renton Road to the Vicinity of Ewa Beach Road
Federal Aid Project No. STP-076-1(10)
Scale: 1" = 5'-0" Date: Feb. 2011

SHEET No. T-5 OF 5 SHEETS

ADD. 13

SURVEY PLOTTED BY	DATE
DESIGNED BY	
NOTED BY	
CHECKED BY	
QUANTITIES BY	
ORIGINAL PLAN	
NOTE BOOK	
N.	

L:\164594 IDIQ Print Preventive Maintenance\FWWeaver Renton to Popo\CADD\Sheets\TypSec05.dgn