


FED. ROAD DIST. NO.	STATE	FEDERAL AID PROJ. NO.	FISCAL YEAR	SHEET NO.	TOTAL SHEETS
HAWAII	HAW.	CMAQ-076-1(9)	2006	13	160

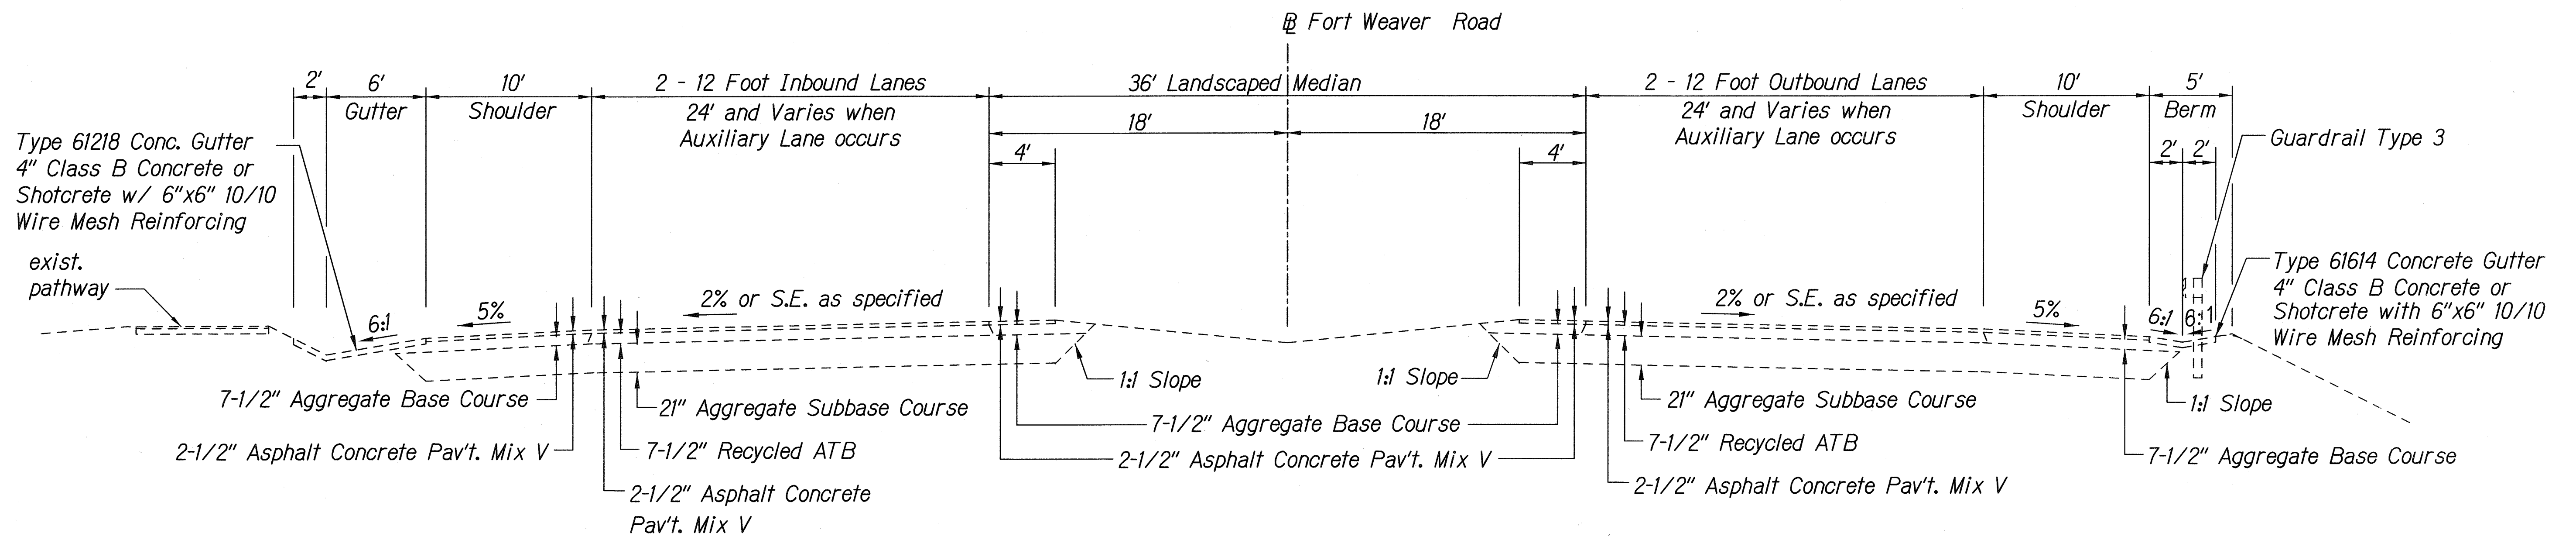

TYPICAL SECTION - EXISTING CONDITION - FORT WEAVER ROAD
Scale: 1" = 5'

SURVEY PLOTTED BY	DATE
DRAWN BY	
TRACED BY	
DESIGNED BY	
CHECKED BY	
NOTED BY	
DATE	

J:\FORT WEAVER ROAD\MISC\TypSec01.dgn

THIS WORK WAS PREPARED BY ME
OR UNDER MY SUPERVISION

R. M. Urashima

STATE OF HAWAII
DEPARTMENT OF TRANSPORTATION
HIGHWAYS DIVISION


TYPICAL SECTIONS

**FORT WEAVER ROAD WIDENING
VICINITY OF AAWA DRIVE TO GEIGER ROAD**

Scale: 1" = 5'-0" Date: Sept. 20, 2007


SHEET No. 11-1 OF 5 SHEETS

FED. ROAD DIST. NO.	STATE	FEDERAL AID PROJ. NO.	FISCAL YEAR	SHEET NO.	TOTAL SHEETS
HAWAII	HAW.	CMAQ-076-1(9)	2006	14	160

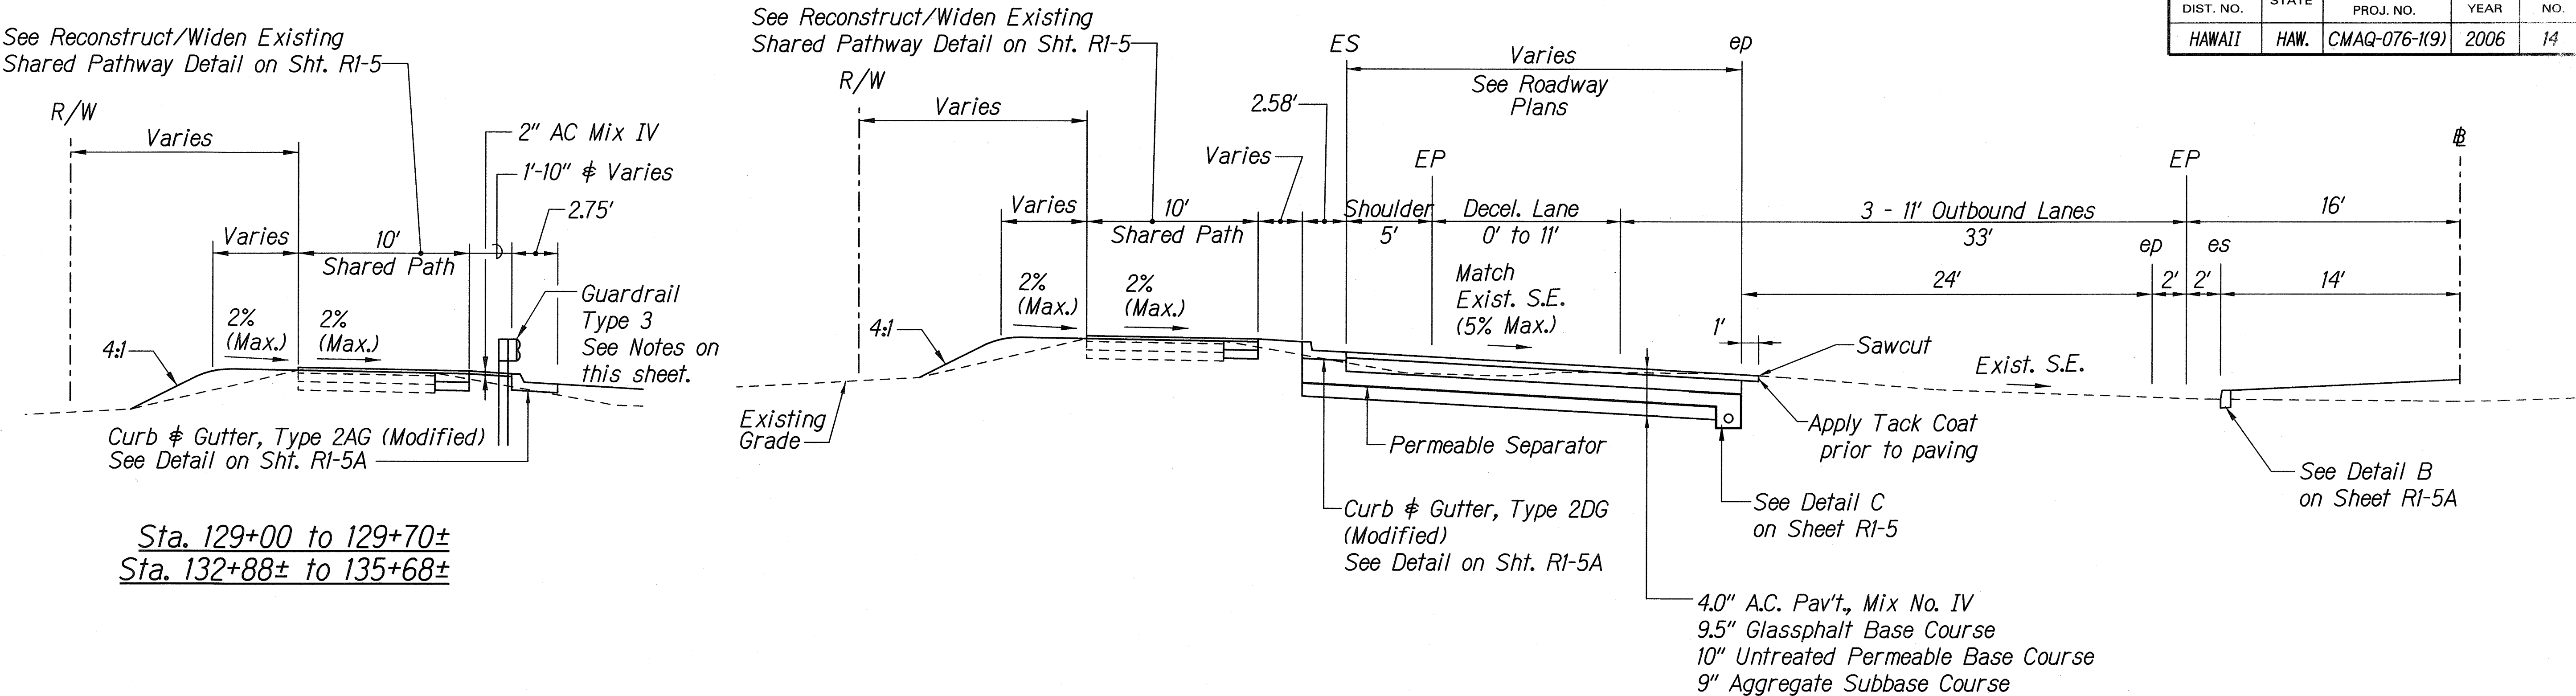

NOTES:

1. The face of guardrail shall be in line vertically with the bottom of the sloped curb face.
2. See Roadway Plans for locations of Guardrail Type 3.

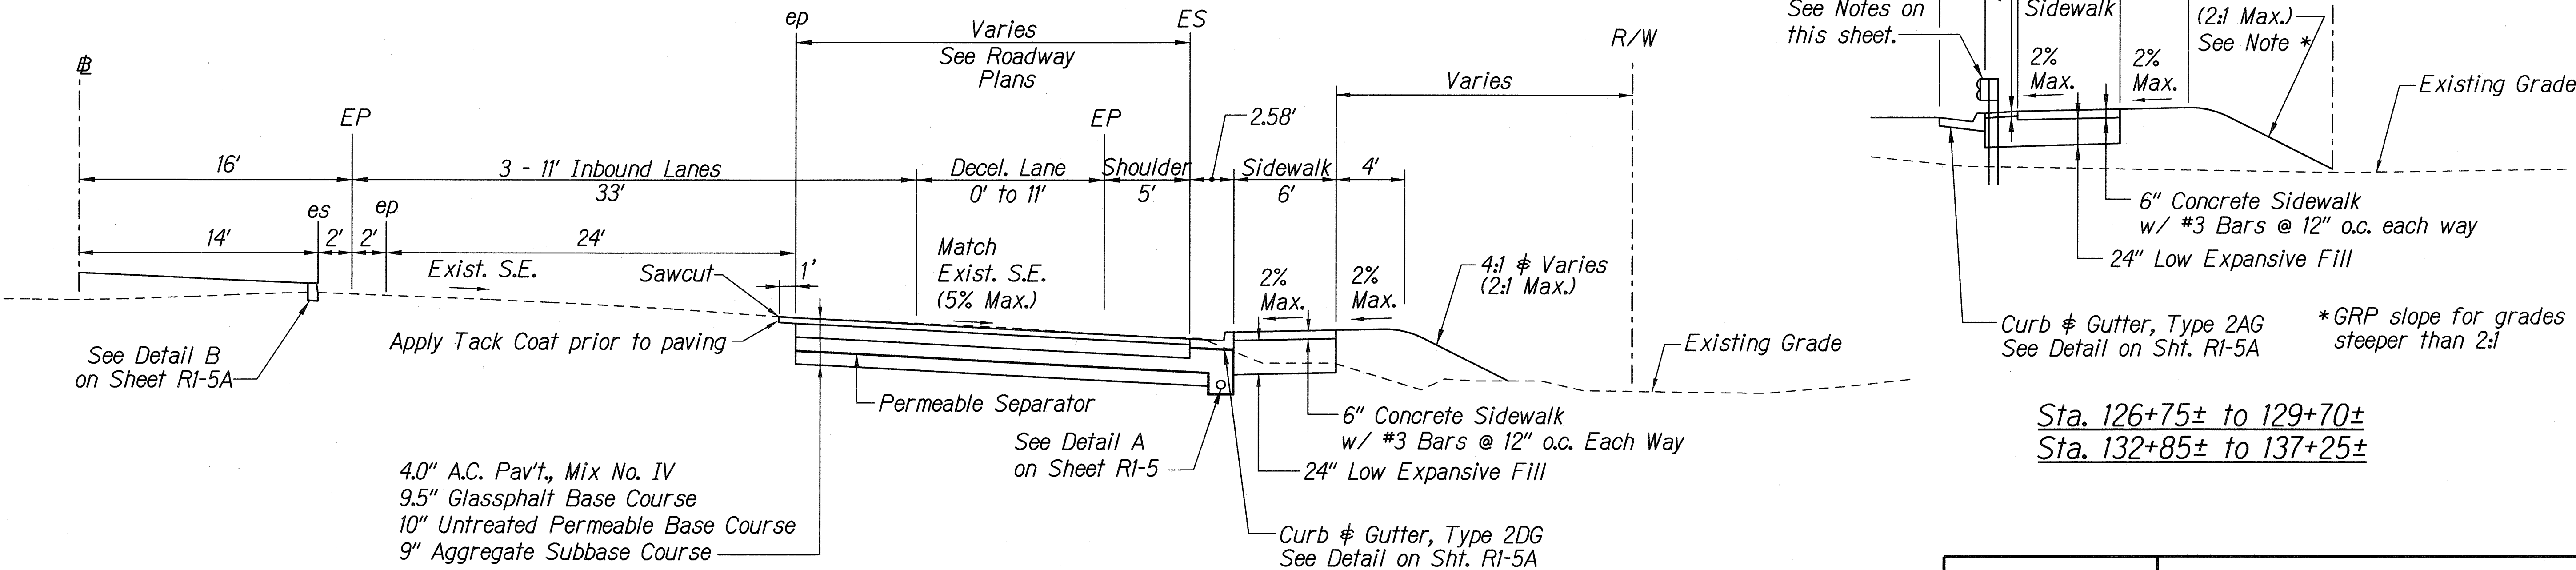

SURVEY PLOTTED BY	DATE
DRAWN BY	
DESIGNED BY	
QUANTITIES BY	
CHECKED BY	
NO.	

J:\FORT WEAVER ROAD\MISC\TypSec08.dgn

TYPICAL SUPERELEVATION SECTION
FORT WEAVER ROAD # STA. 123+80 TO 138+08.33
 Scale: 1" = 5'

THIS WORK WAS PREPARED BY ME OR UNDER MY SUPERVISION

Rumillo

STATE OF HAWAII
 DEPARTMENT OF TRANSPORTATION
 HIGHWAYS DIVISION


TYPICAL SECTIONS

**FORT WEAVER ROAD WIDENING
 VICINITY OF AAWA DRIVE TO GEIGER ROAD**


Scale: 1" = 5'-0" Date: Sept. 20, 2007

SHEET No. TI-2 OF 5 SHEETS

FED. ROAD DIST. NO.	STATE	FEDERAL AID PROJ. NO.	FISCAL YEAR	SHEET NO.	TOTAL SHEETS
HAWAII	HAW.	CMAQ-076-1(9)	2006	16	160

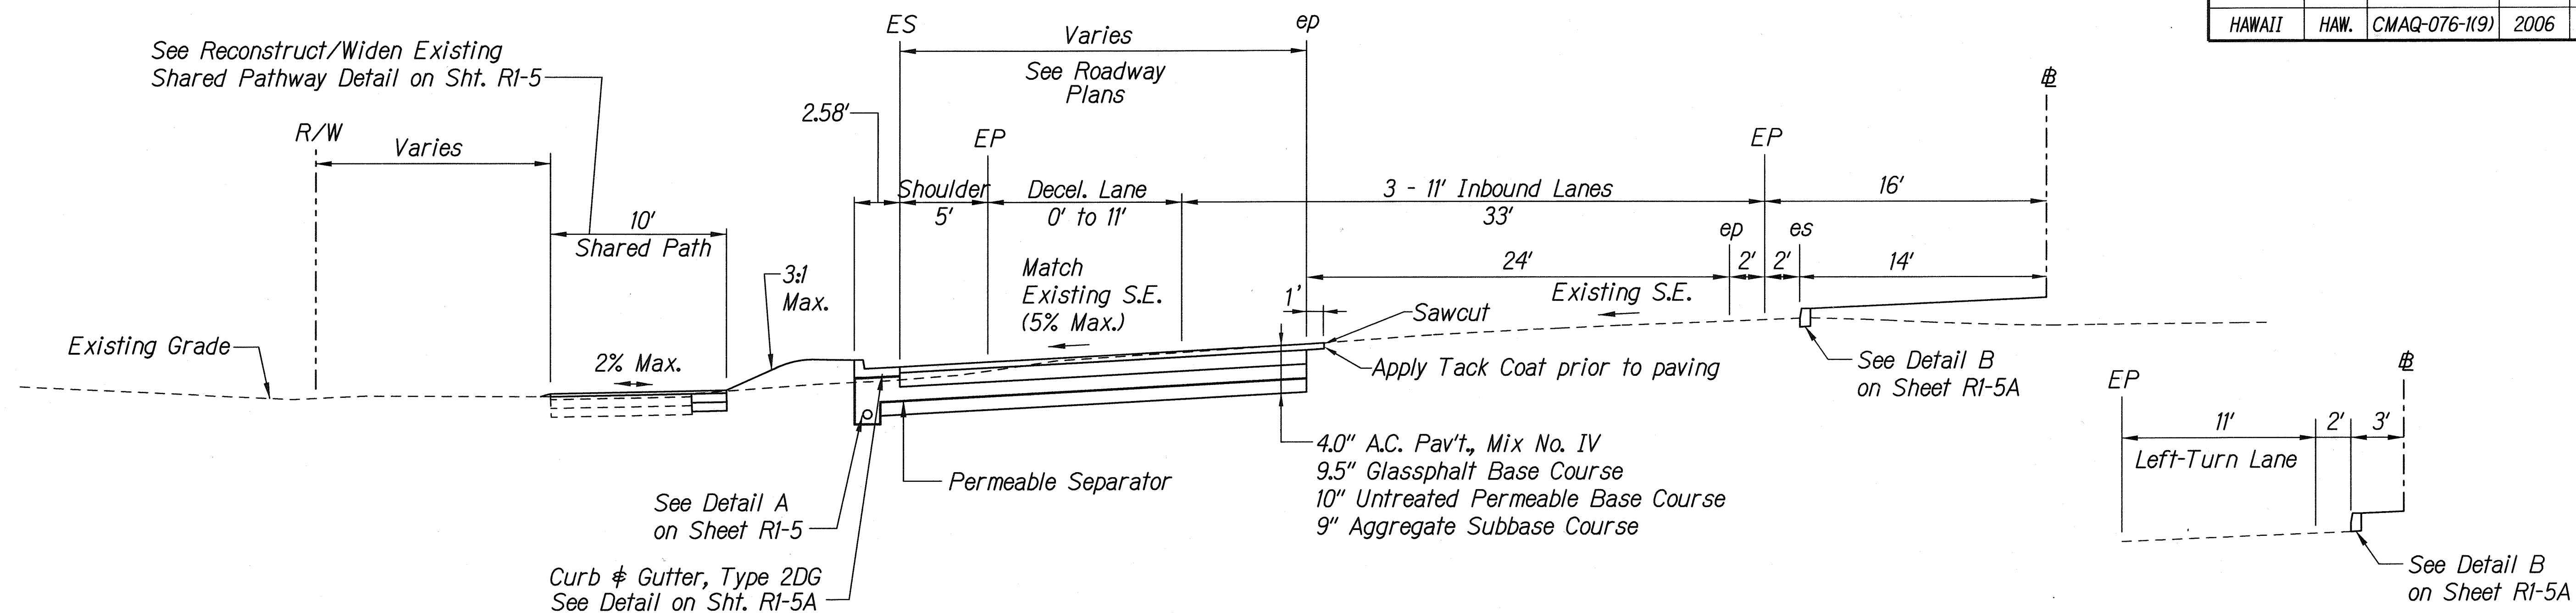

FORT WEAVER ROAD # STA. 149+54.26
TO # STA. 153+60

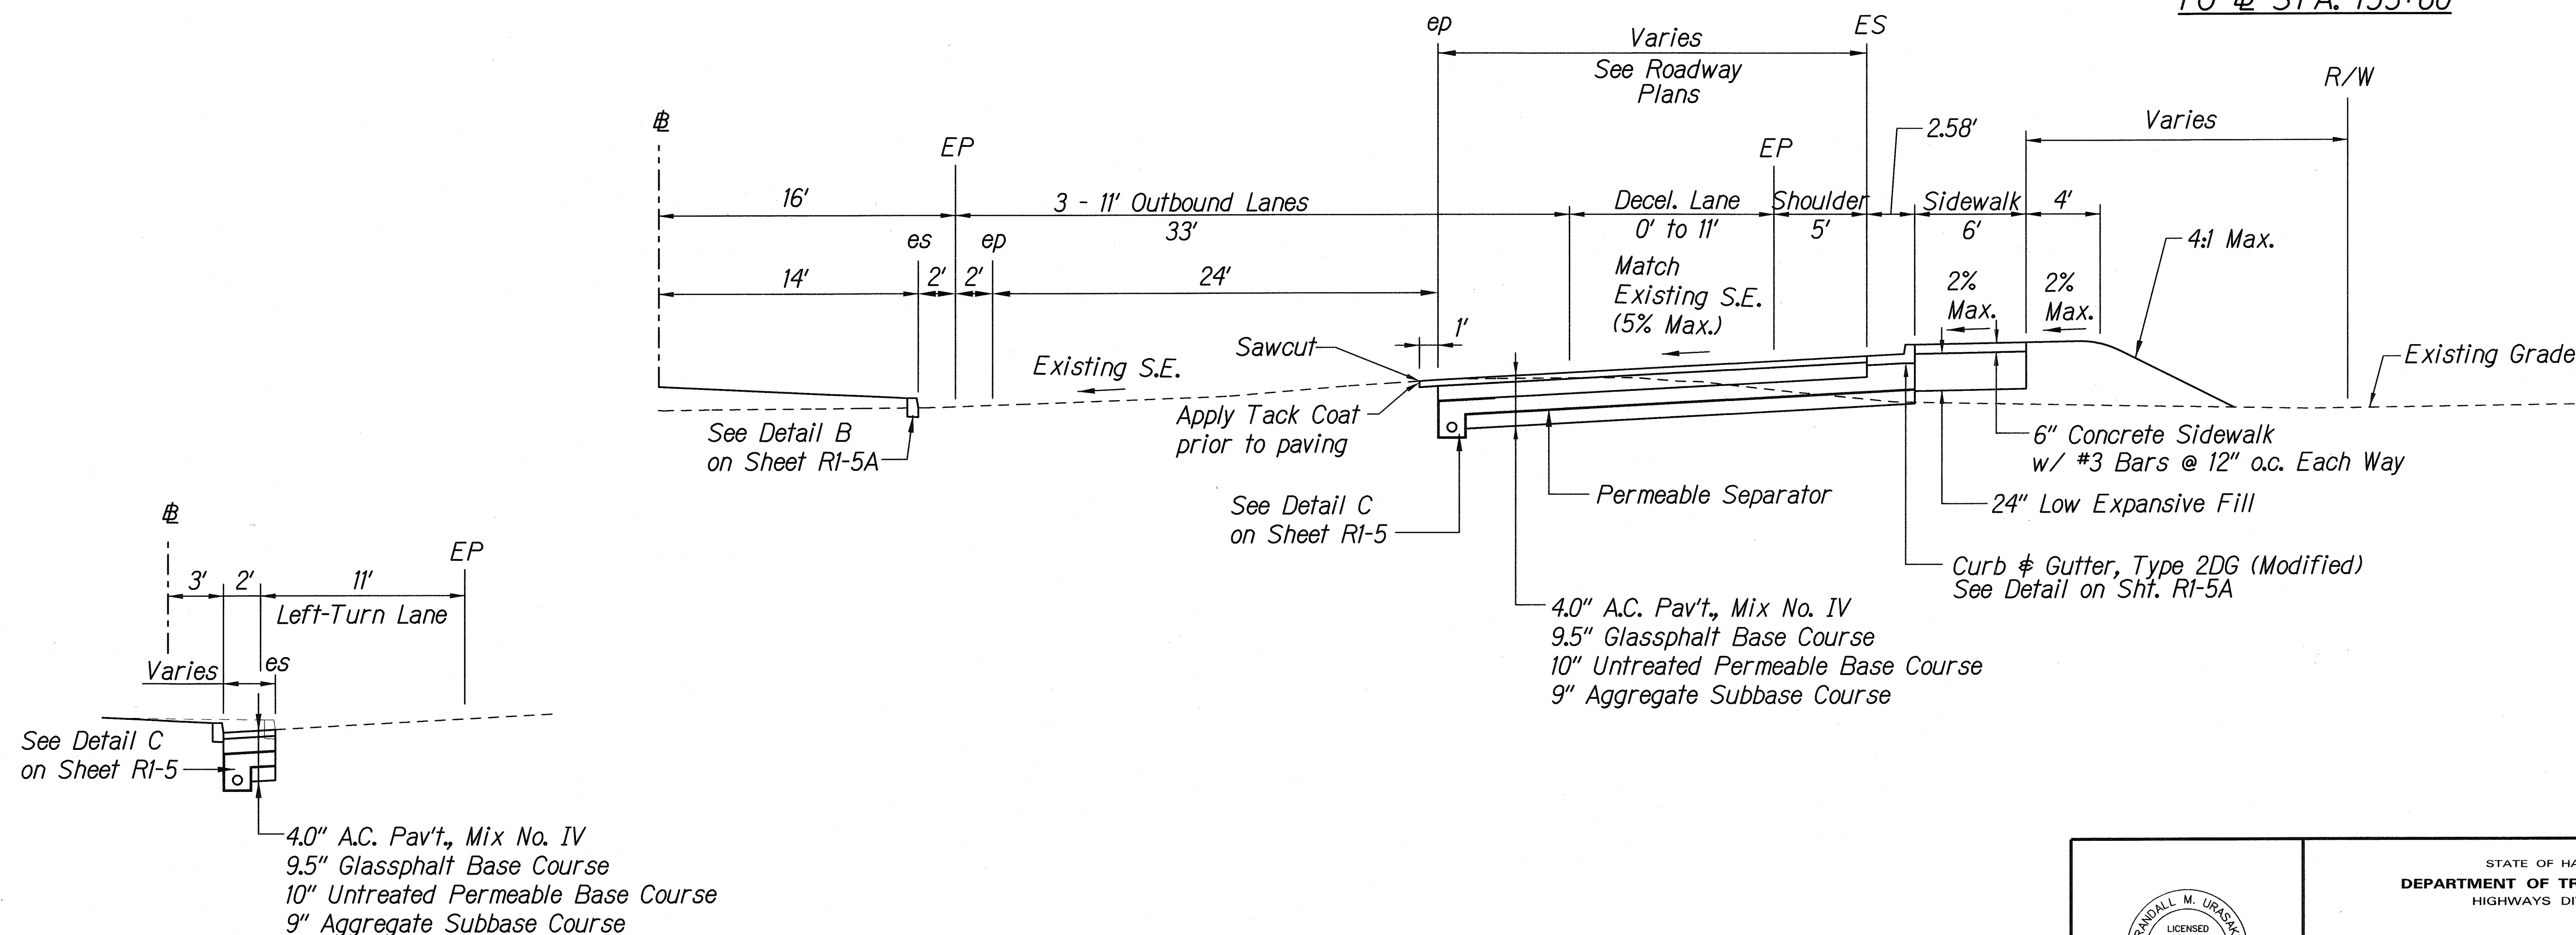

FORT WEAVER ROAD # STA. 144+03.57
TO # STA. 148+27.79

TYPICAL SUPERELEVATION SECTION
FORT WEAVER ROAD # STA. 144+03.57 TO # STA. 156+00

Scale: 1" = 5'

THIS WORK WAS PREPARED BY ME
OR UNDER MY SUPERVISION.

R. Urashima

STATE OF HAWAII
DEPARTMENT OF TRANSPORTATION
HIGHWAYS DIVISION

TYPICAL SECTIONS


FORT WEAVER ROAD WIDENING
VICINITY OF AAWA DRIVE TO GEIGER ROAD

Scale: 1" = 5'-0" Date: Sept. 20, 2007

DATE	DESIGNED BY	CHECKED BY

\\FORT WEAVER ROAD\MISC\TypSec01.dgn

FED. ROAD DIST. NO.	STATE	FEDERAL AID PROJ. NO.	FISCAL YEAR	SHEET NO.	TOTAL SHEETS
HAWAII	HAW.	CMAQ-076-1(9)	2006	17	160

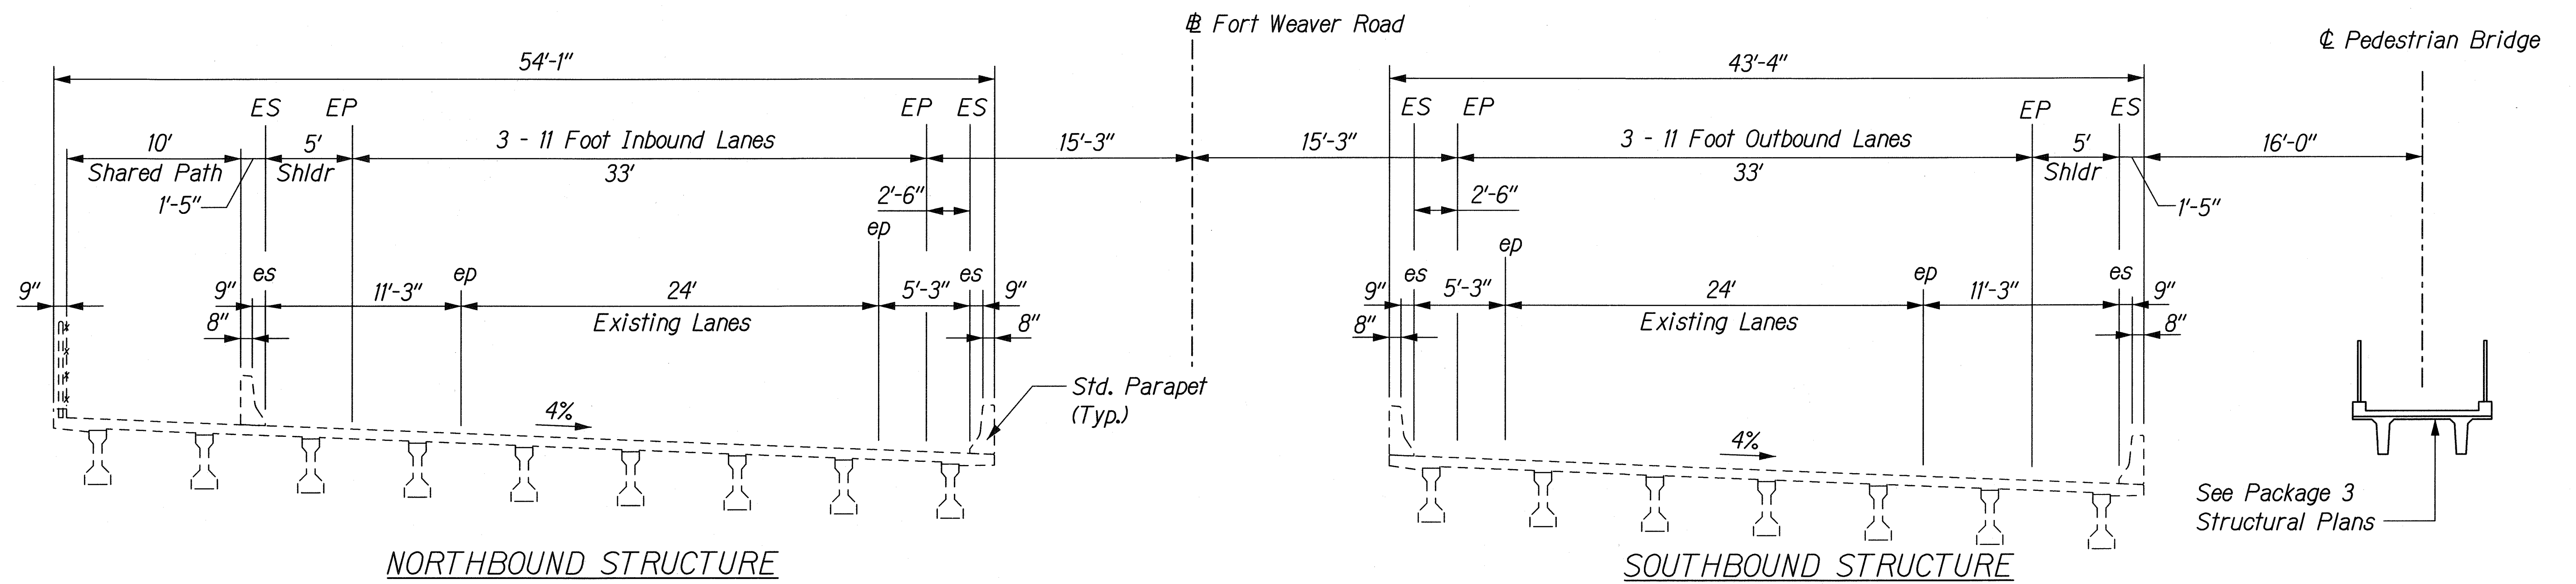

TYPICAL DECK SECTION - HONOUULIULI BRIDGE
FORT WEAVER ROAD
 Scale: 1" = 5'

SURVEY PLOTTED BY	DATE
DRAWN BY	
TRACED BY	
NOTED BY	
CHECKED BY	
ORIGINAL PLAN	
NOTE BOOK	
N.	

J:\FORT WEAVER ROAD\TYPICAL\TypSec04.dgn

THIS WORK WAS PREPARED BY ME
OR UNDER MY SUPERVISION.

R. Urashki

STATE OF HAWAII
DEPARTMENT OF TRANSPORTATION
HIGHWAYS DIVISION

TYPICAL SECTIONS

**FORT WEAVER ROAD WIDENING
VICINITY OF AAWA DRIVE TO GEIGER ROAD**

Scale: 1" = 5'-0" Date: Sept. 20, 2007

SHEET No. *TI-5* OF 5 SHEETS