



FED. ROAD DIST. NO.	STATE	FEDERAL AID PROJ. NO.	FISCAL YEAR	SHEET NO.	TOTAL SHEETS
HAWAII	HAW.	CMAQ-076-1(9)	2006	16	371

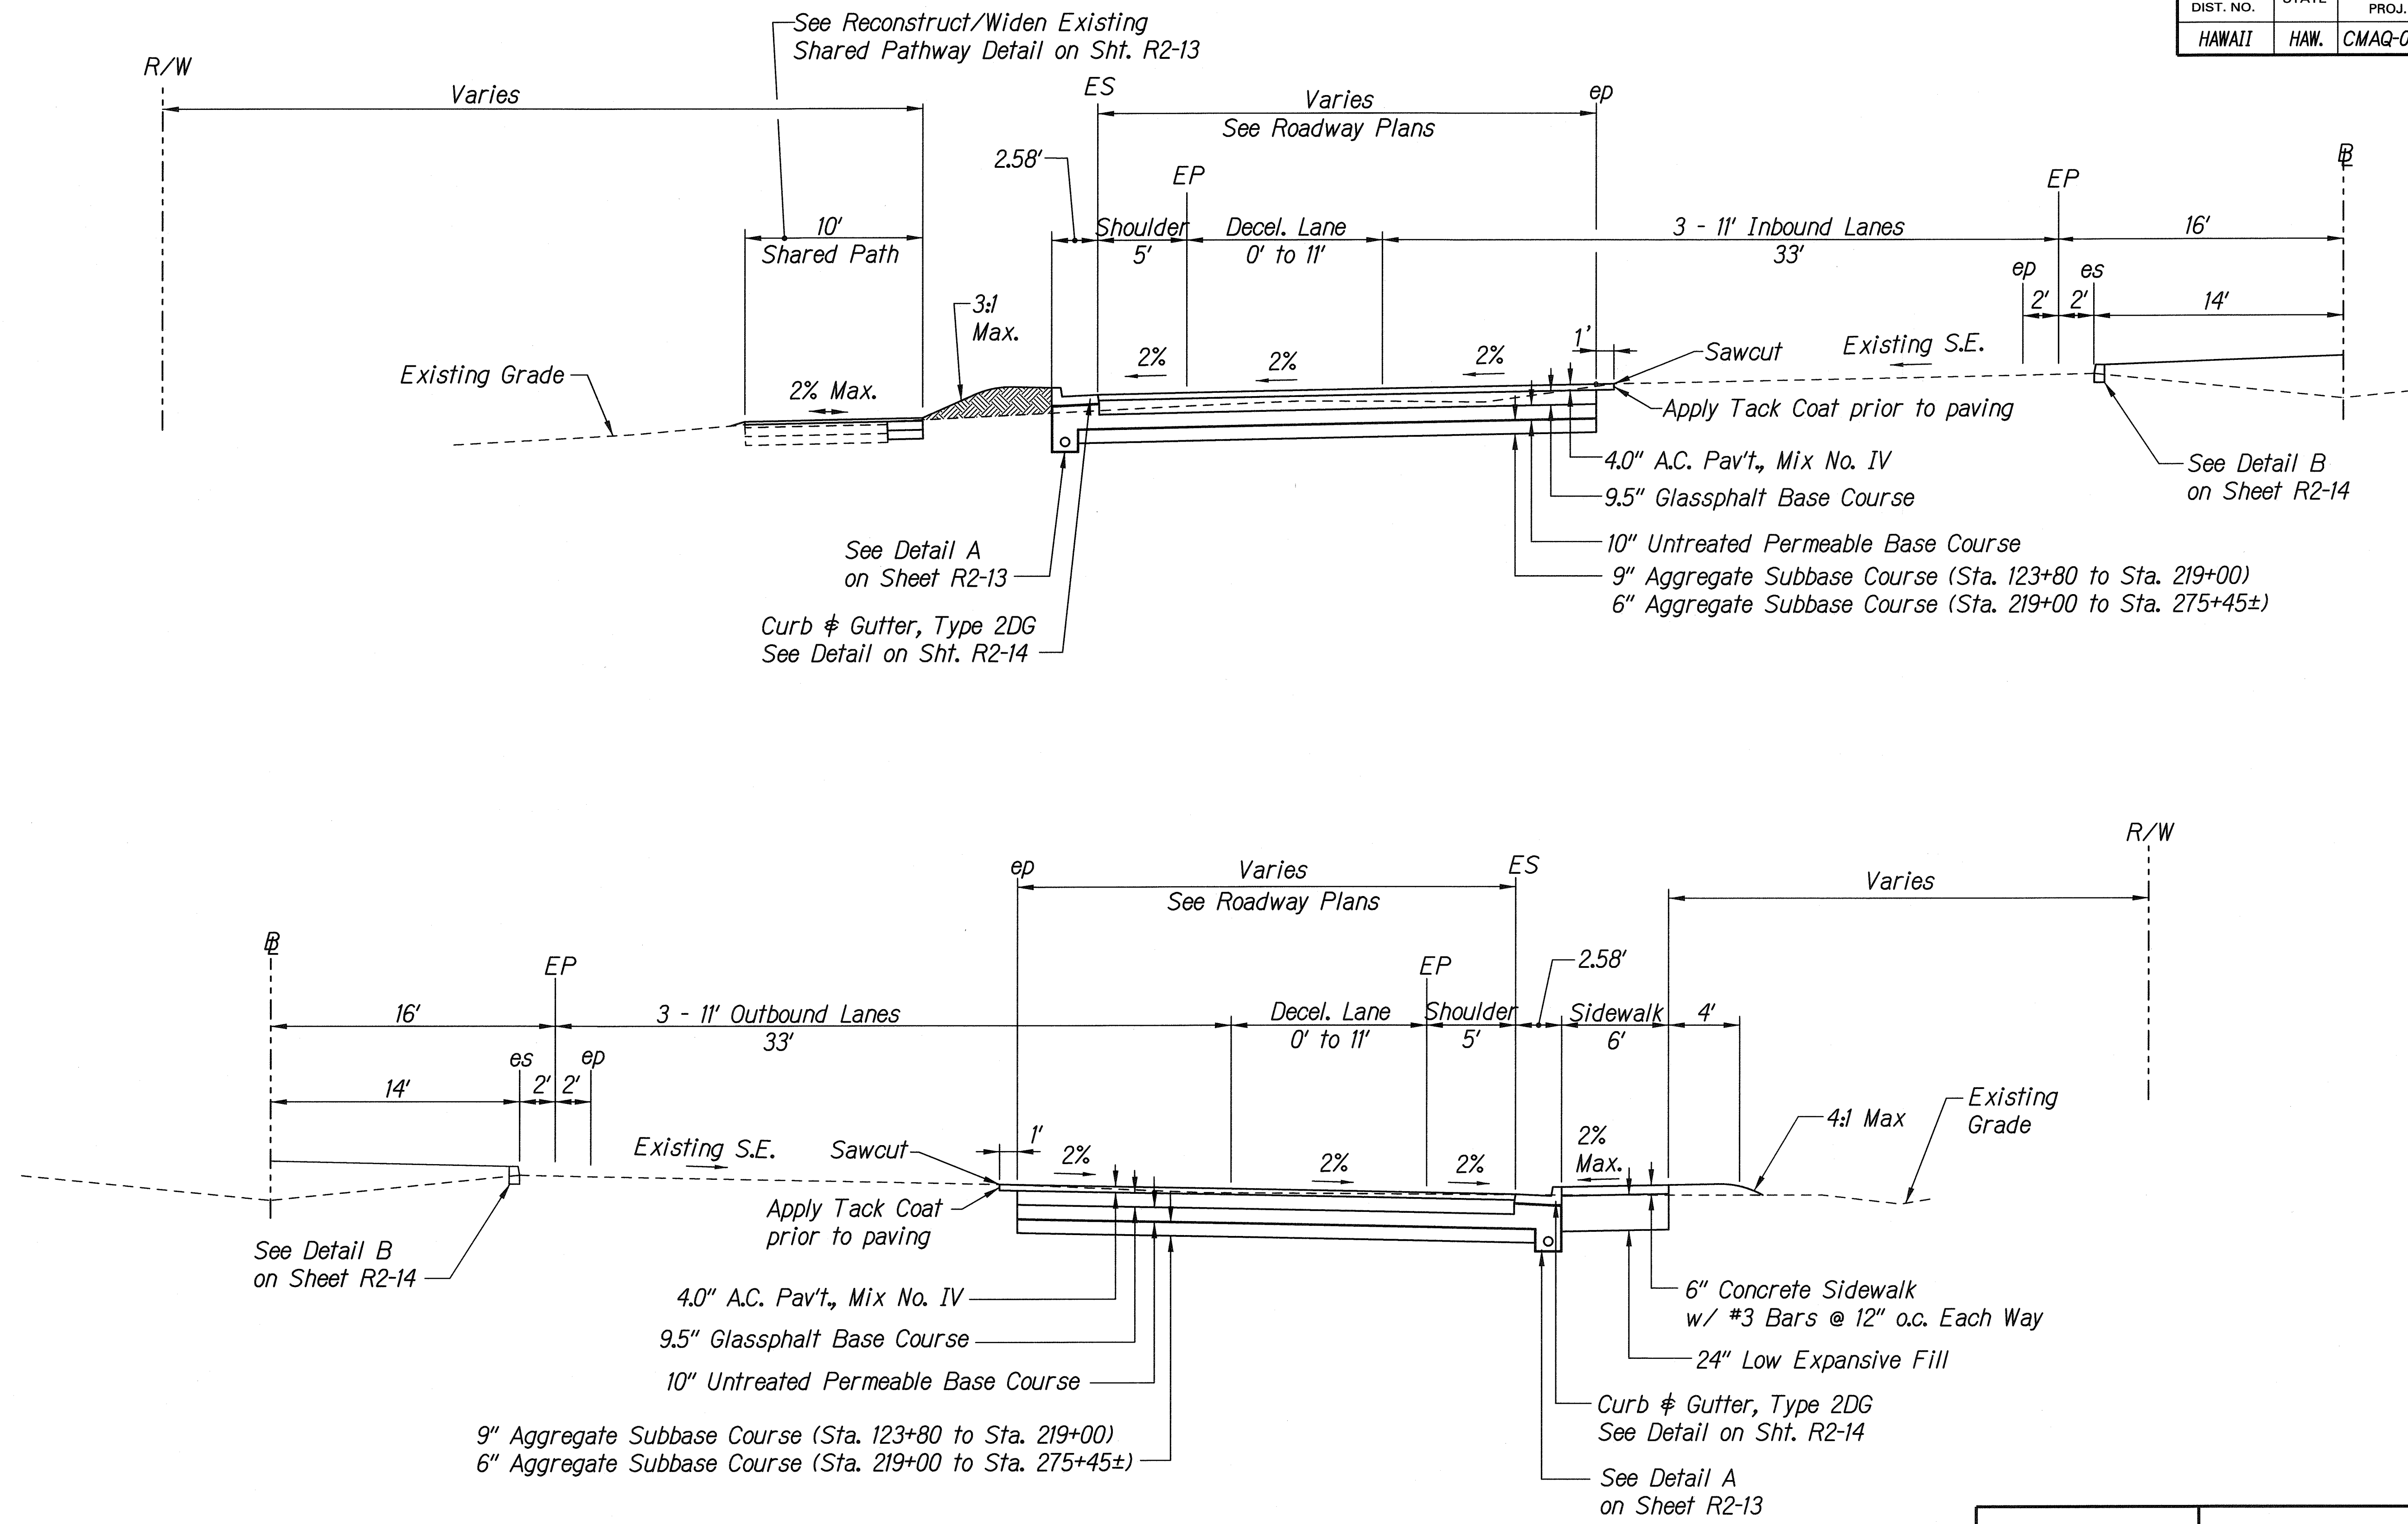

TYPICAL SECTION
FORT WEAVER ROAD @ STA. 163+50 TO @ STA. 239+00
Scale: 1" = 5'

SURVEY PLOTTED BY	DATE
DRAWN BY	
DESIGNED BY	
QUANTITIES BY	
CHECKED BY	

L:\FORT WEAVER ROAD\MISC\TypSec06.dgn

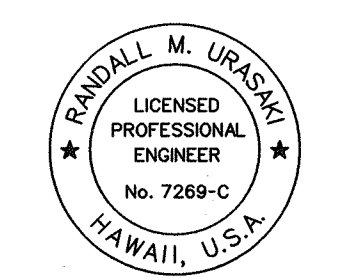

THIS WORK WAS PREPARED BY ME
OR UNDER MY SUPERVISION.
R. Urasky
SIGNATURE
04/30/10
EXPIRATION DATE OF THE LICENSE



STATE OF HAWAII
DEPARTMENT OF TRANSPORTATION
HIGHWAYS DIVISION

TYPICAL SECTIONS

**FORT WEAVER ROAD WIDENING
VICINITY OF AAWA DRIVE TO GEIGER ROAD**

Scale: 1" = 5'-0" Date: Feb. 22, 2008

FED. ROAD DIST. NO.	STATE	FEDERAL AID PROJ. NO.	FISCAL YEAR	SHEET NO.	TOTAL SHEETS
HAWAII	HAW.	CMAQ-076-1(9)	2006	17	371

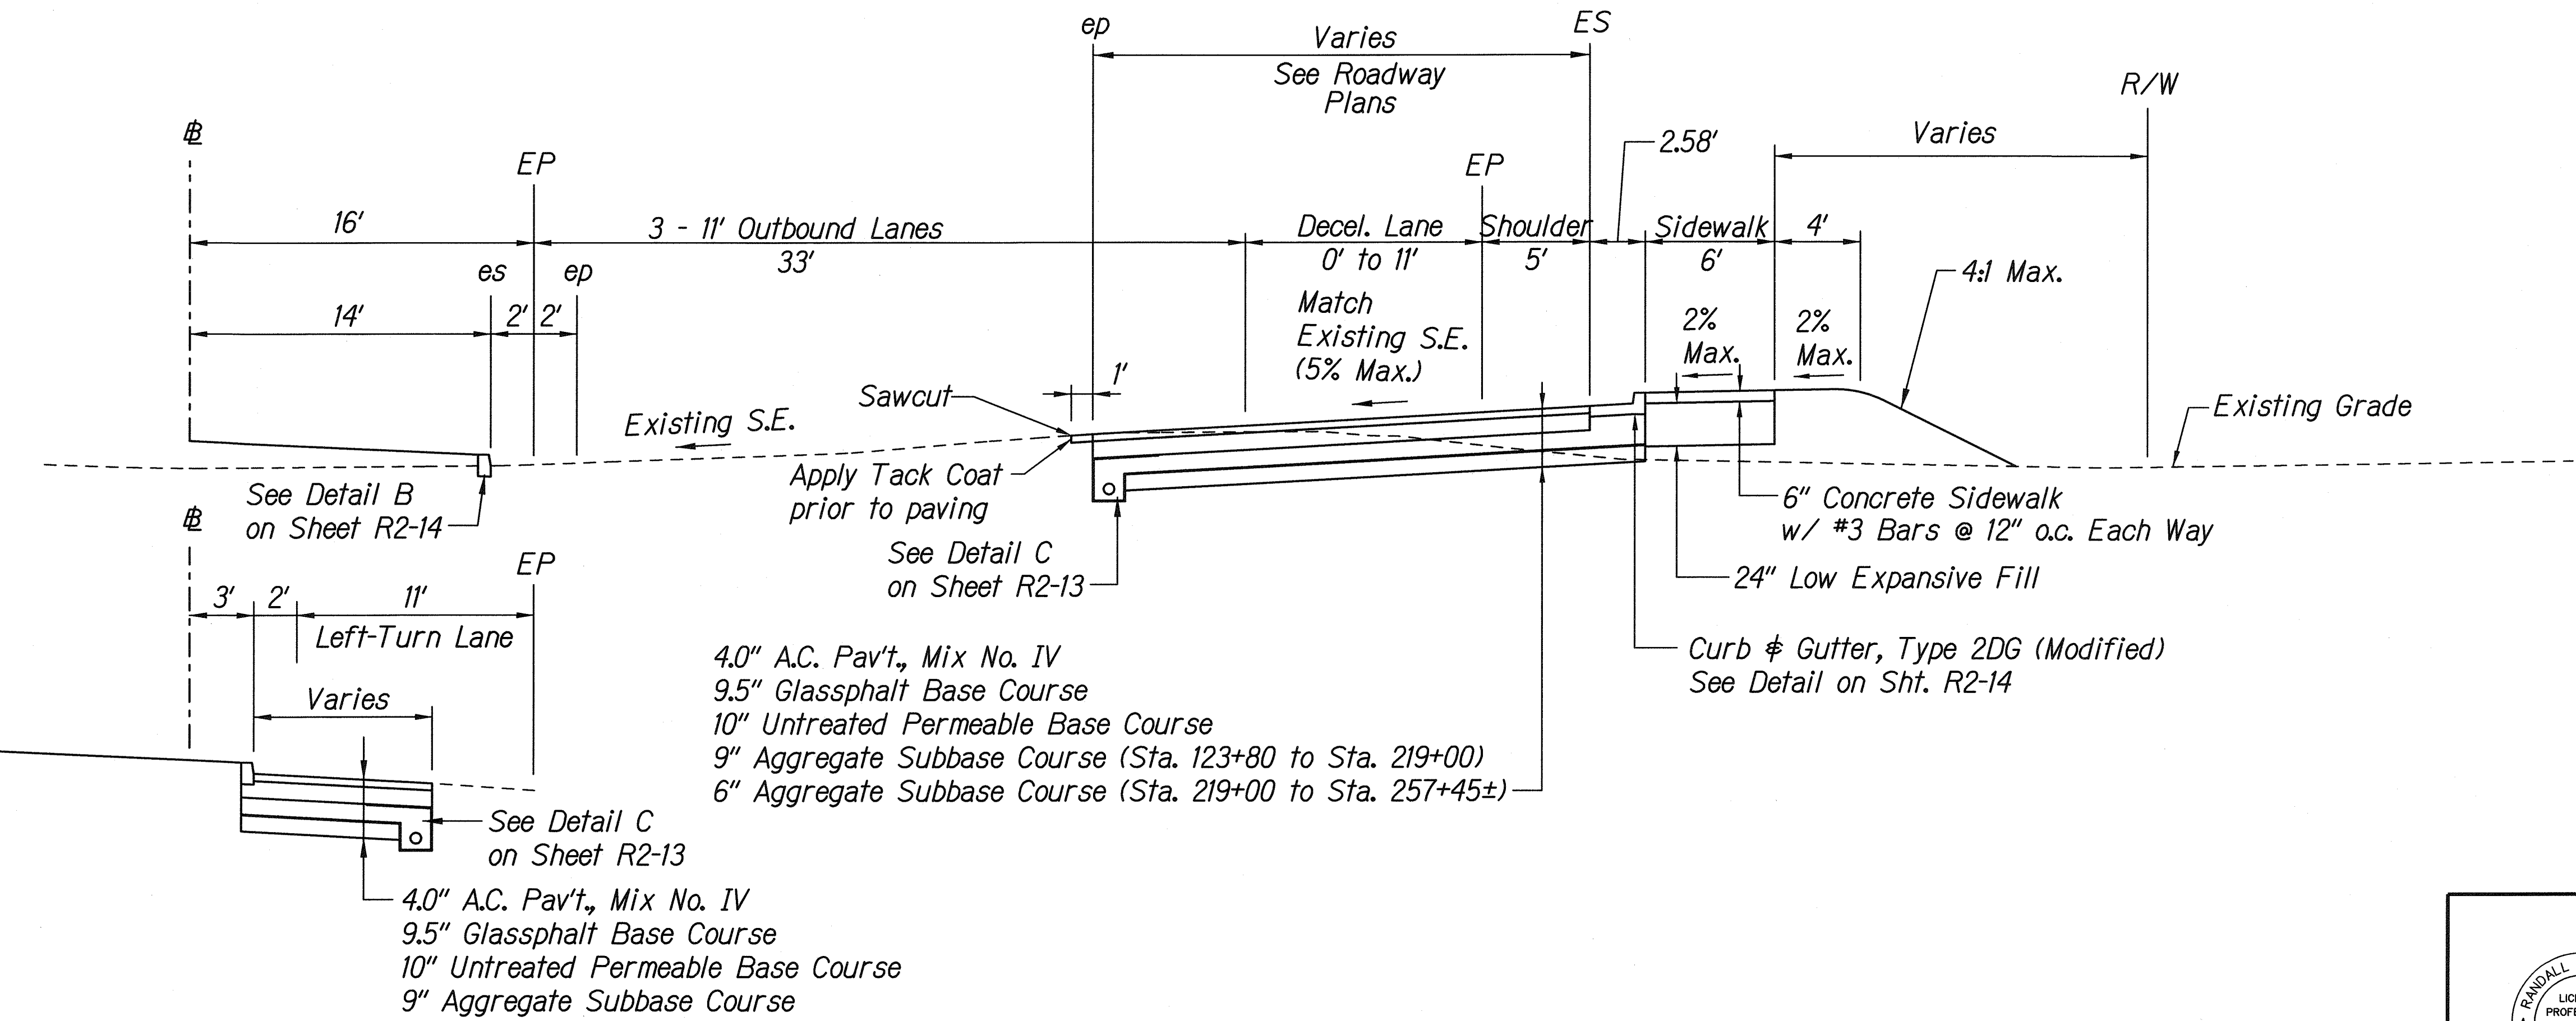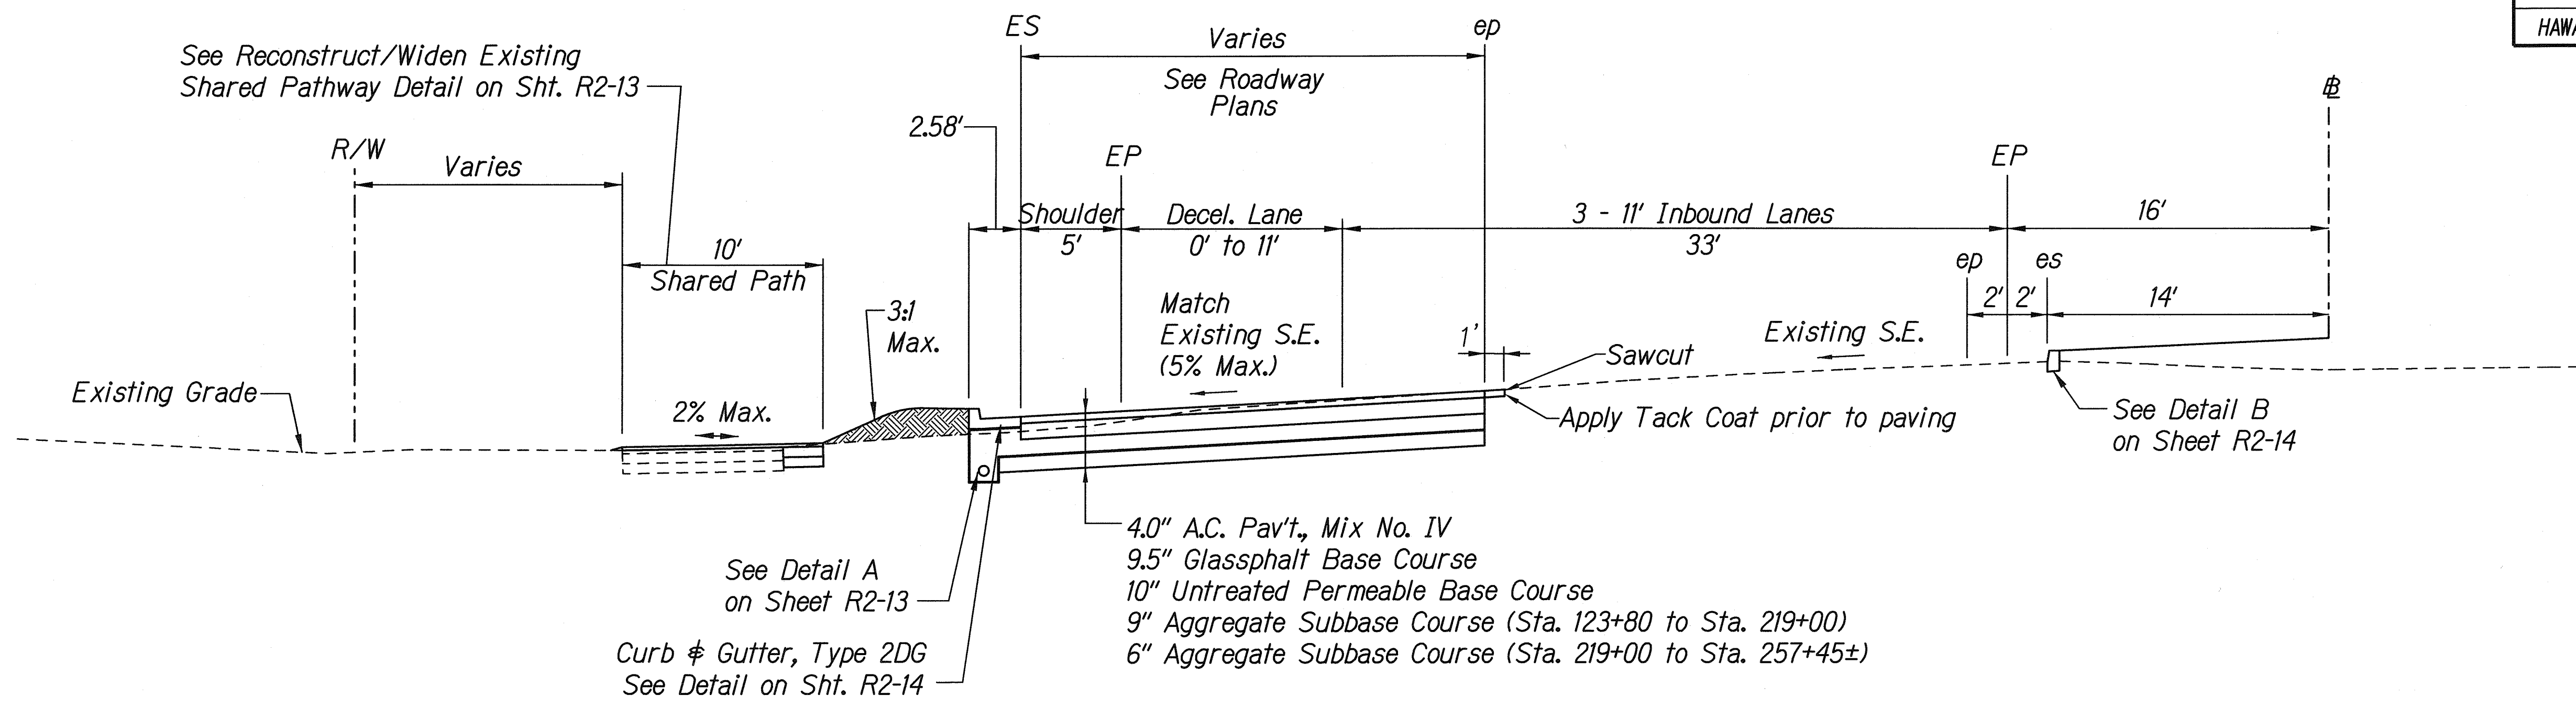

**FORT WEAVER ROAD @ STA. 239+40
TO @ STA. 248+00±**

**TYPICAL SUPERELEVATION SECTION
FORT WEAVER ROAD @ STA. 156+00 TO @ STA. 162+28.57
FORT WEAVER ROAD @ STA. 244+00 TO @ STA. 257+45**

Scale: 1" = 5'

SURVEY PLOTTED BY	DATE
DESIGNED BY	
NOTED BY	
CHECKED BY	
APPROVED BY	

\\FORT WEAVER ROAD\MISC\TypSec07.dgn

THIS WORK WAS PREPARED BY ME OR UNDER MY SUPERVISION.

SIGNATURE: *Rumille* EXPIRATION DATE: 04/30/10 OF THE LICENSE

STATE OF HAWAII
DEPARTMENT OF TRANSPORTATION
HIGHWAYS DIVISION


TYPICAL SECTIONS

**FORT WEAVER ROAD WIDENING
VICINITY OF AAWA DRIVE TO GEIGER ROAD**

Scale: 1" = 5'-0" Date: Feb. 22, 2008


SHEET No. T2-3 OF 4 SHEETS

FED. ROAD DIST. NO.	STATE	FEDERAL AID PROJ. NO.	FISCAL YEAR	SHEET NO.	TOTAL SHEETS
HAWAII	HAW.	CMAQ-076-1(9)	2006	18	371

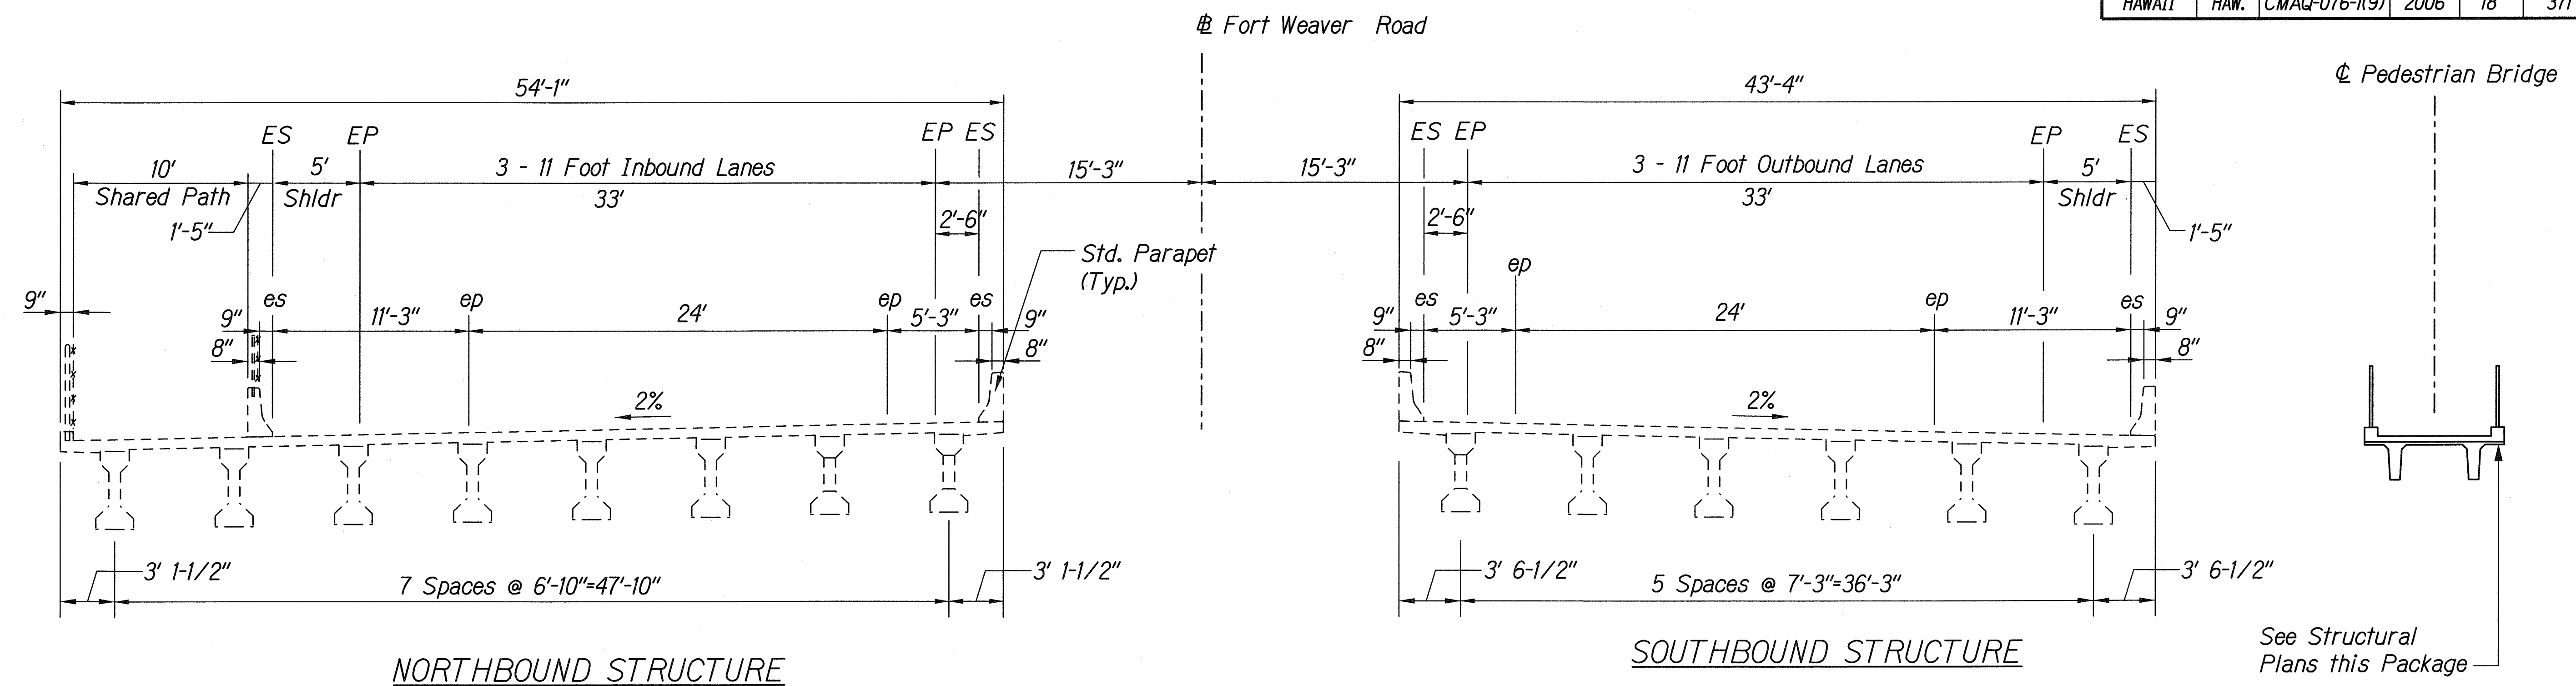

TYPICAL DECK SECTION - CANE HAUL ROAD OVERPASS BRIDGE
FORT WEAVER ROAD

Scale: 1" = 5'

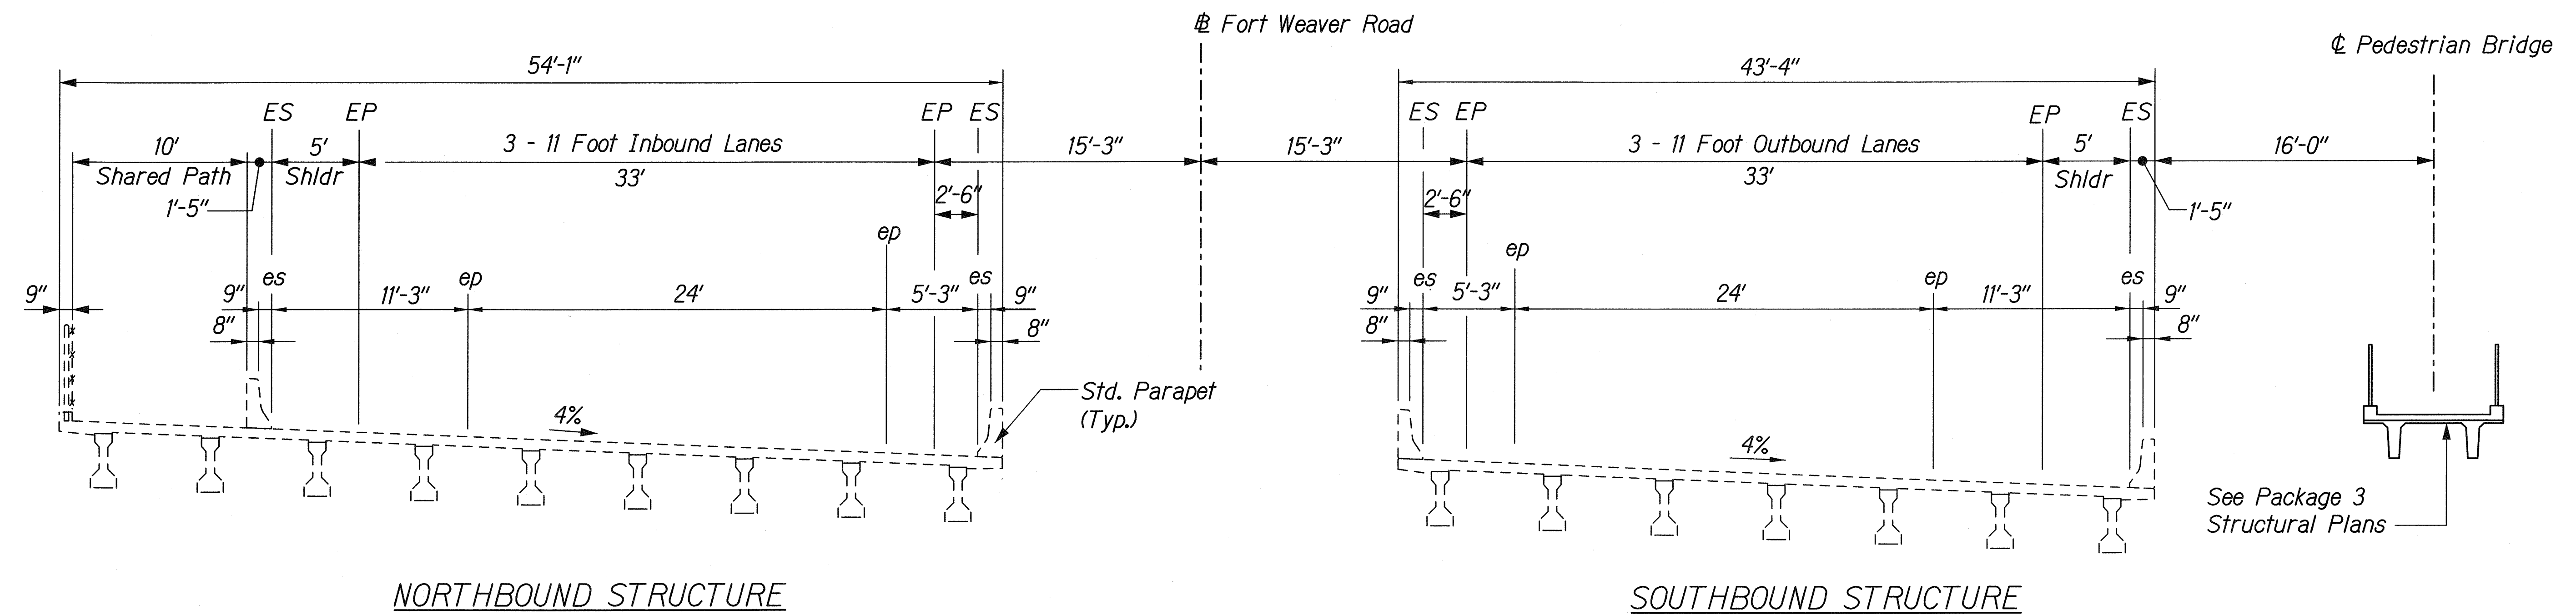

TYPICAL DECK SECTION - HONOLIULI BRIDGE
FORT WEAVER ROAD

Scale: 1" = 5'

SURVEY PLOTTED BY	DATE
DRAWN BY	
DESIGNED BY	
QUANTITIES BY	
CHECKED BY	

J:\FORT WEAVER ROAD\PACKAGE 2\TYPICAL\TYPSEC04.dgn

THIS WORK WAS PREPARED BY ME
UNDER MY SUPERVISION.
SIGNATURE: *R. Uraski* 04/30/10
EXPIRATION DATE OF THE LICENSE

STATE OF HAWAII
DEPARTMENT OF TRANSPORTATION
HIGHWAYS DIVISION

TYPICAL SECTIONS

**FORT WEAVER ROAD WIDENING
VICINITY OF AAWA DRIVE TO GEIGER ROAD**

Scale: 1" = 5'-0" Date: Feb. 22, 2008

SHEET No. T2-4 OF 4 SHEETS