



FED. ROAD DIST. NO.	STATE	FEDERAL AID PROJ. NO.	FISCAL YEAR	SHEET NO.	TOTAL SHEETS
HAWAII	HAW.	CMAQ-076-1(9)	2006	58 S-1	58

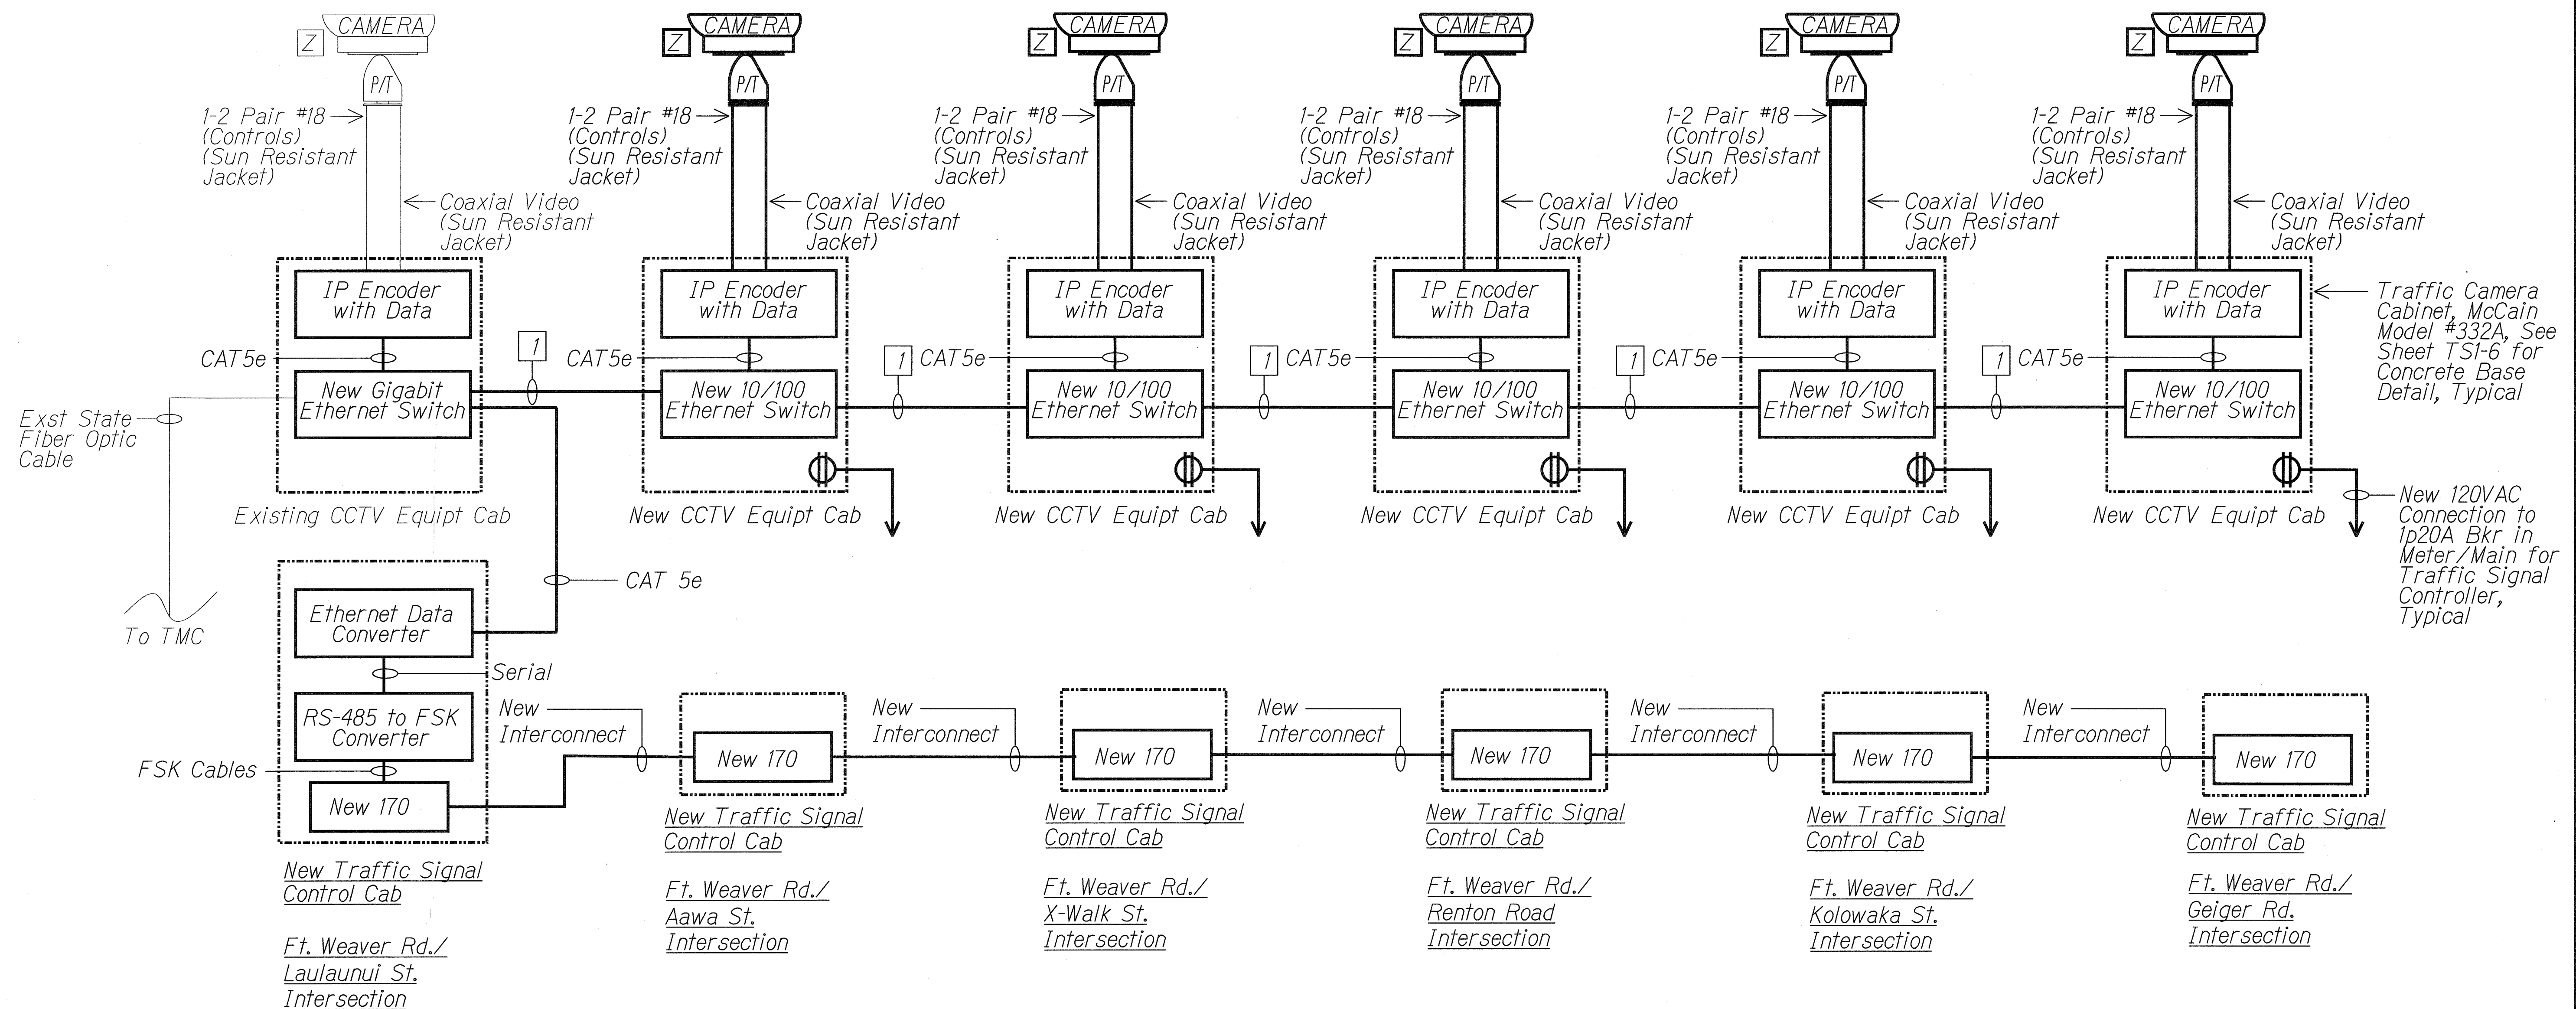

- Notes:**
- Light Lines Denote Existing Items.
Bold Lines Denote New Work.
 - Number in Square Indicates One New 72 Strand Single Mode Fiber Optic Cable.
 - Coordinate Interconnection of New CCTV System with the City's Existing Traffic Control System with the City Department of Transportation Services.
 - Coordinate all Work at the City's Traffic Management Center with the City Department of Transportation Services.

TRAFFIC CAMERA BLOCK DIAGRAM
No scale 06030-E3-4

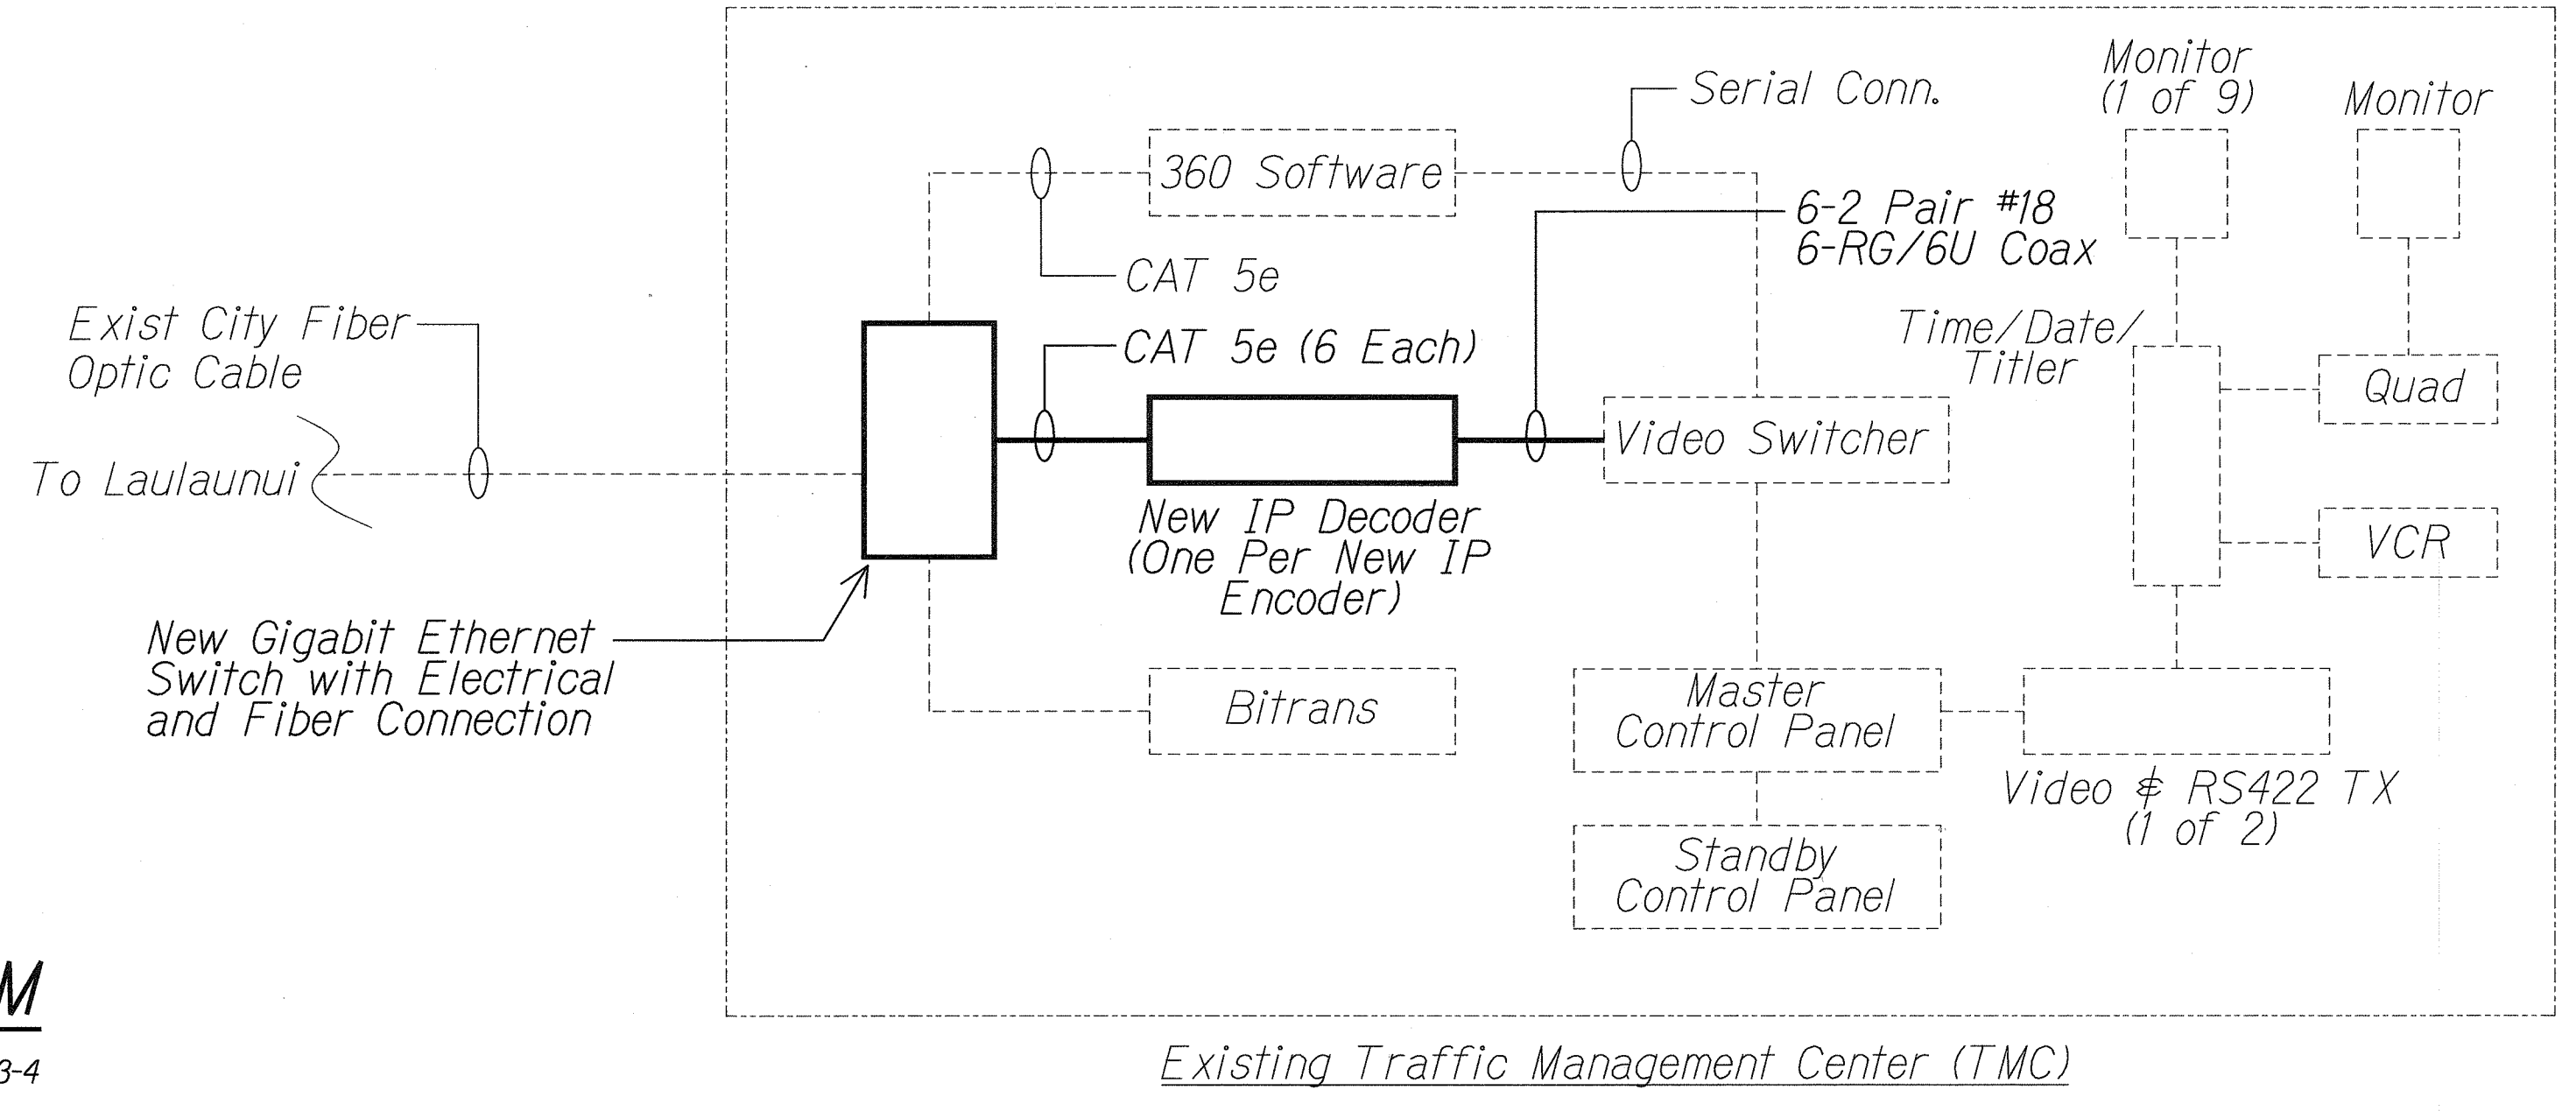

4/22/2006

W.K. ENGINEERS, LTD.
LICENSE EXPIRATION DATE: 4/30/12
THIS WORK WAS PREPARED BY ME OR UNDER MY SUPERVISION.

STATE OF HAWAII
DEPARTMENT OF TRANSPORTATION
HIGHWAYS DIVISION

TRAFFIC CAMERA DIAGRAM

FORT WEAVER ROAD WIDENING
VICINITY OF AAWA DRIVE TO GEIGER ROAD

Scale: No Scale Date: May 2006

SHEET No.E3-3AOF 3 SHEETS

SURVEY PLOTTED BY	DATE
DRAWN BY	
CHECKED BY	
NOTE BOOK	
CHECKED BY	
N.	