

FED. ROAD DIST. NO.	STATE	FED. AID PROJ. NO.	FISCAL YEAR	SHEET NO.	TOTAL SHEETS
HAWAII	HAW	5-0760(1) Unit 1	1978	2	3

CURVE DATA TABLE			
NO.	N. COORDINATE	E. COORDINATE	DATA
504	PC 77078.45	489996.90	Δ 22°57'39.9"
	PT 76782.22	490034.06	R 750.0
	CC 76838.85	489286.20	L 300.56
	PI 76934.11	490045.56	T 152.32
505	PC 76782.22	490034.06	Δ 212°41'56.4"
	PT 76917.76	489674.96	R 200.0
	CC 76797.32	489834.63	L 742.46
	PI N/A	N/A	T N/A
506	PC 76917.76	489674.96	Δ 20°18'54.6"
	PT 77013.65	489778.46	R 400.0
	CC 76676.87	489994.30	L 141.83
	PI 76874.98	489718.12	T 71.67
514	PC 76762.52	488973.18	Δ 12°09'42"
	PT 76997.05	489532.97	R 2864.79
	CC 79507.19	488152.30	L 608.08
	PI 76849.97	489265.57	T 305.19
515	PC 75602.41	488291.11	Δ 27°34'00"
	PT 76942.23	489556.76	R 2750.2
	CC 79351.96	488231.32	L 1323.20
	PI 76617.07	488965.61	T 674.67
517	PC 77532.63	489742.05	Δ 76°33'31"
	PT 77114.86	489625.78	R 350.0
	CC 77397.41	489419.22	L 467.67
	PI 77277.87	489848.76	T 276.21
518	PC 77114.86	489625.78	Δ 11°47'52.8"
	PT 76829.94	489137.57	R 2750.0
	CC 79334.92	488002.86	L 566.26
	PI 76947.18	489396.39	T 284.14


CURVE DATA TABLE			
NO.	N. COORDINATE	E. COORDINATE	DATA
511	PC 76762.35	489198.08	Δ 55°08'28.1"
	PT 76725.08	489426.48	R 250.0
	CC 76525.00	489276.59	L 240.60
	PI 76803.34	489322.01	T 130.53

CURVE DATA TABLE			
NO.	N. COORDINATE	E. COORDINATE	DATA
502	PC 77063.35	490204.62	Δ 66°16'22.4"
	PT 77317.81	490304.37	R 250.0
	CC 77114.18	490449.40	L 289.17
	PI 77223.14	490171.44	T 163.20
503	PC 77317.81	490304.37	Δ 6°38'46.7"
	PT 77379.48	490402.54	R 1000.0
	CC 76503.28	490884.49	L 116.0
	PI 77351.50	490351.67	T 58.07

STATE OF HAWAII
DEPARTMENT OF TRANSPORTATION
HIGHWAYS DIVISION
SUBSTRATA PLAN
FORT WEAVER ROAD
STA. 85+00.00 TO STA. 94+50.00
FARRINGTON HIGHWAY
STA. 34+00.00 TO STA. 51+50.00
SUBSTRATA INVESTIGATION, PHASE III
PROJECT NO. S-0760(I) UNIT 1
SCALE: 1"=50'
DATE: Jan., 1978
SHEET No. 2 OF 3 SHEETS

CHECKED BY: _____
 QUANTITIES BY: _____
 DRAWN BY: _____
 DATE: _____

FED. ROAD DIST. NO.	STATE	FED. AID PROJ. NO.	FISCAL YEAR	SHEET NO.	TOTAL SHEETS
HAWAII	HAW.	50760(1) Unit 1	1978	3	3

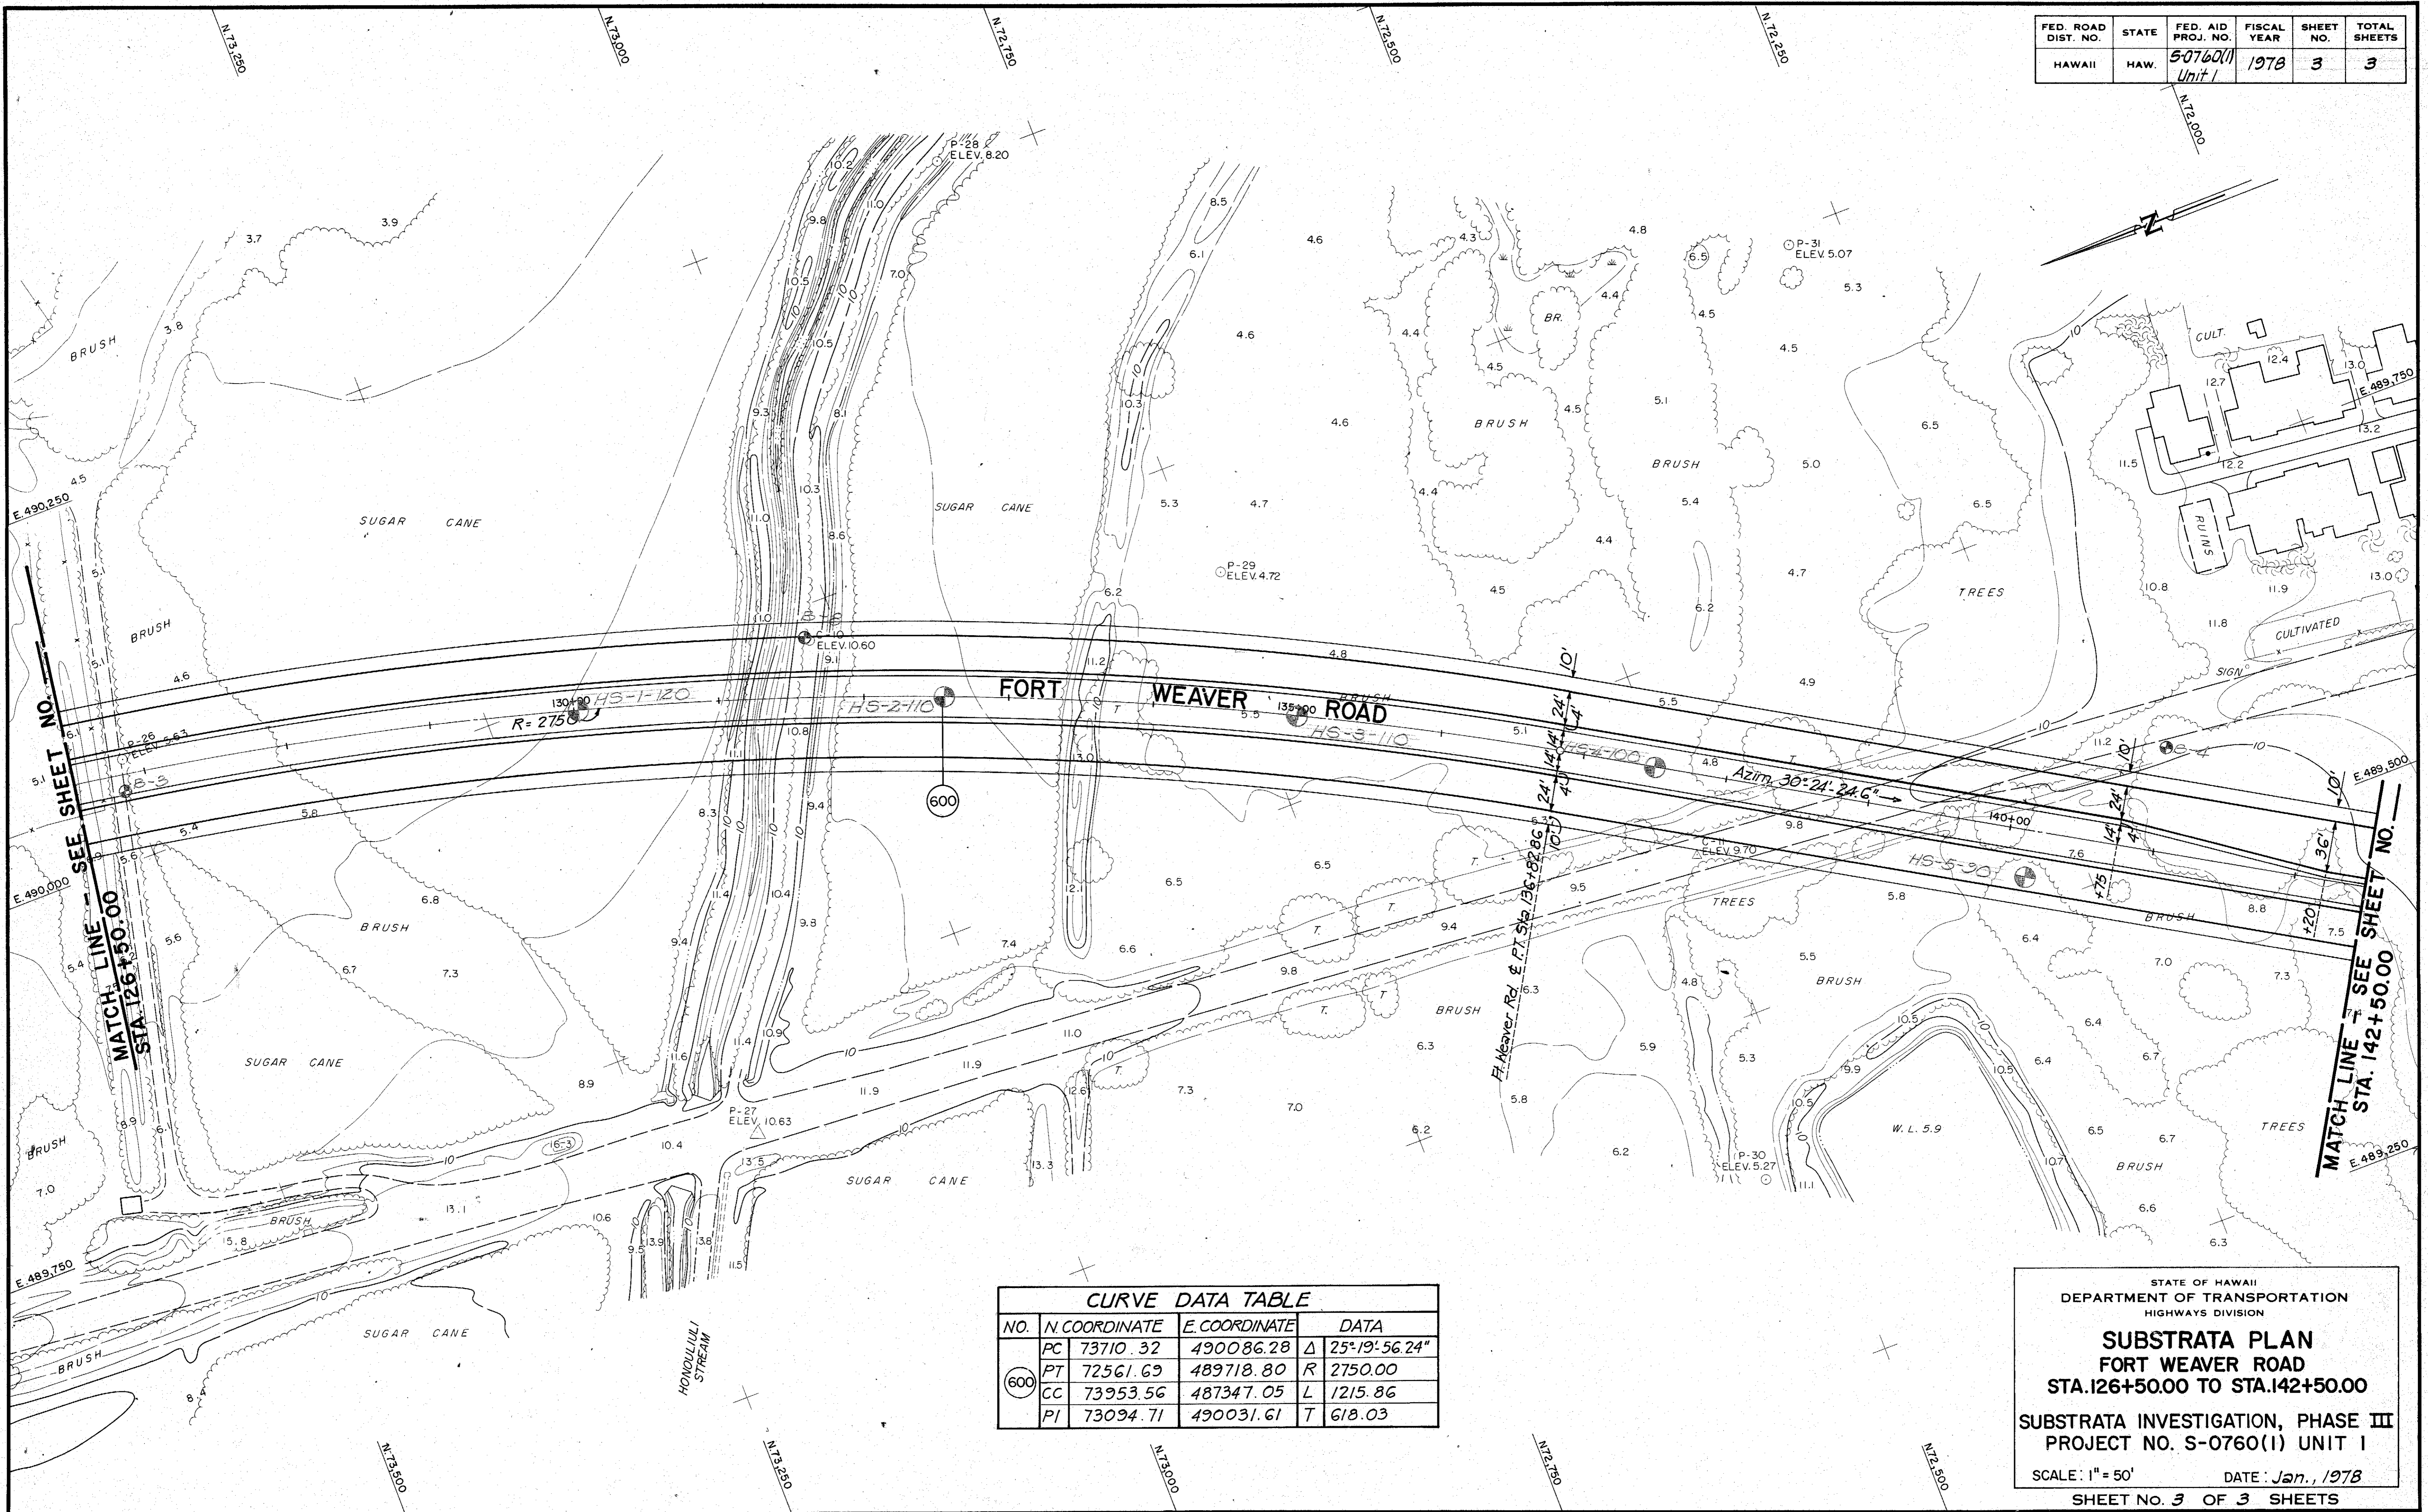

DATE: _____
 SURVEY PLOTTED BY: _____
 DRAWN BY: _____
 DESIGNED BY: _____
 QUANTITIES BY: _____
 CHECKED BY: _____
 ORIGINAL PLAN NOTE BOOK NO. _____

NO.	N. COORDINATE	E. COORDINATE	DATA
PC	73710.32	490086.28	Δ 25°19'56.24"
PT	72561.69	489718.80	R 2750.00
CC	73953.56	487347.05	L 1215.86
PI	73094.71	490031.61	T 618.03

STATE OF HAWAII
 DEPARTMENT OF TRANSPORTATION
 HIGHWAYS DIVISION
SUBSTRATA PLAN
FORT WEAVER ROAD
STA. 126+50.00 TO STA. 142+50.00
 SUBSTRATA INVESTIGATION, PHASE III
 PROJECT NO. S-0760(1) UNIT I
 SCALE: 1" = 50' DATE: Jan., 1978
 SHEET No. 3 OF 3 SHEETS