



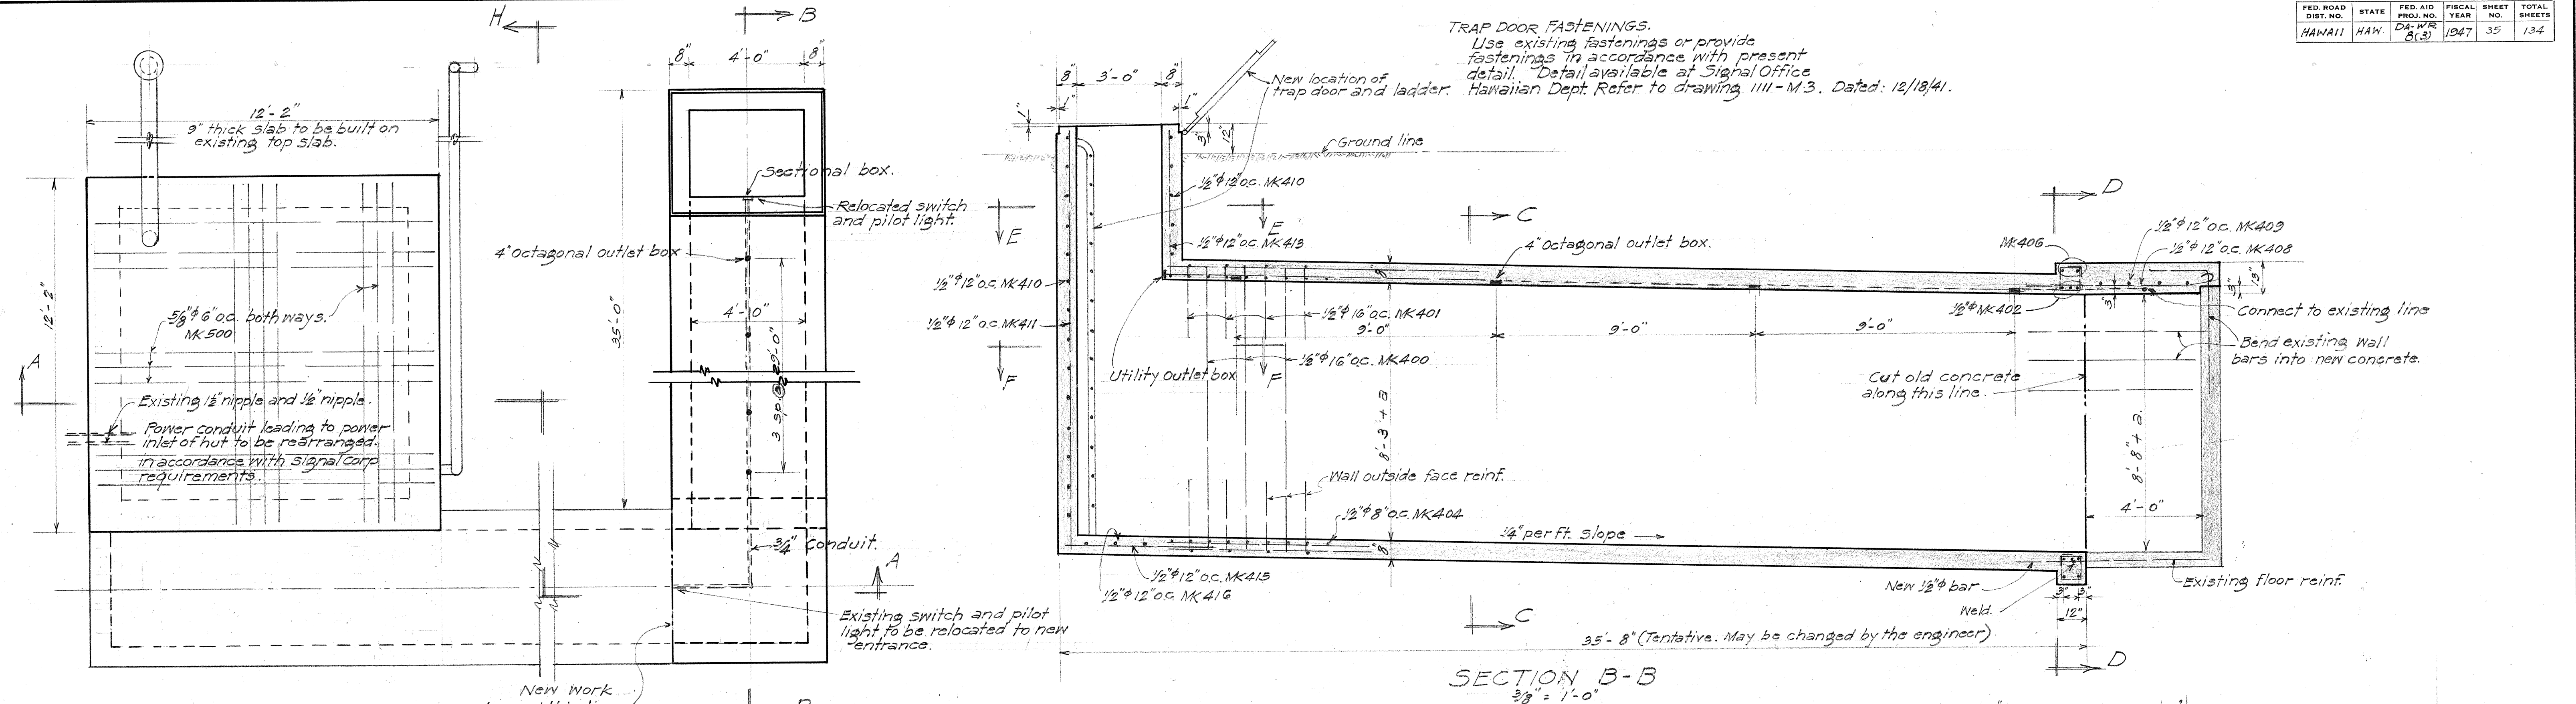


PLAN
3/8" = 1'-0"
Note! Heavy lines indicate new work.
All concrete, class A-1.

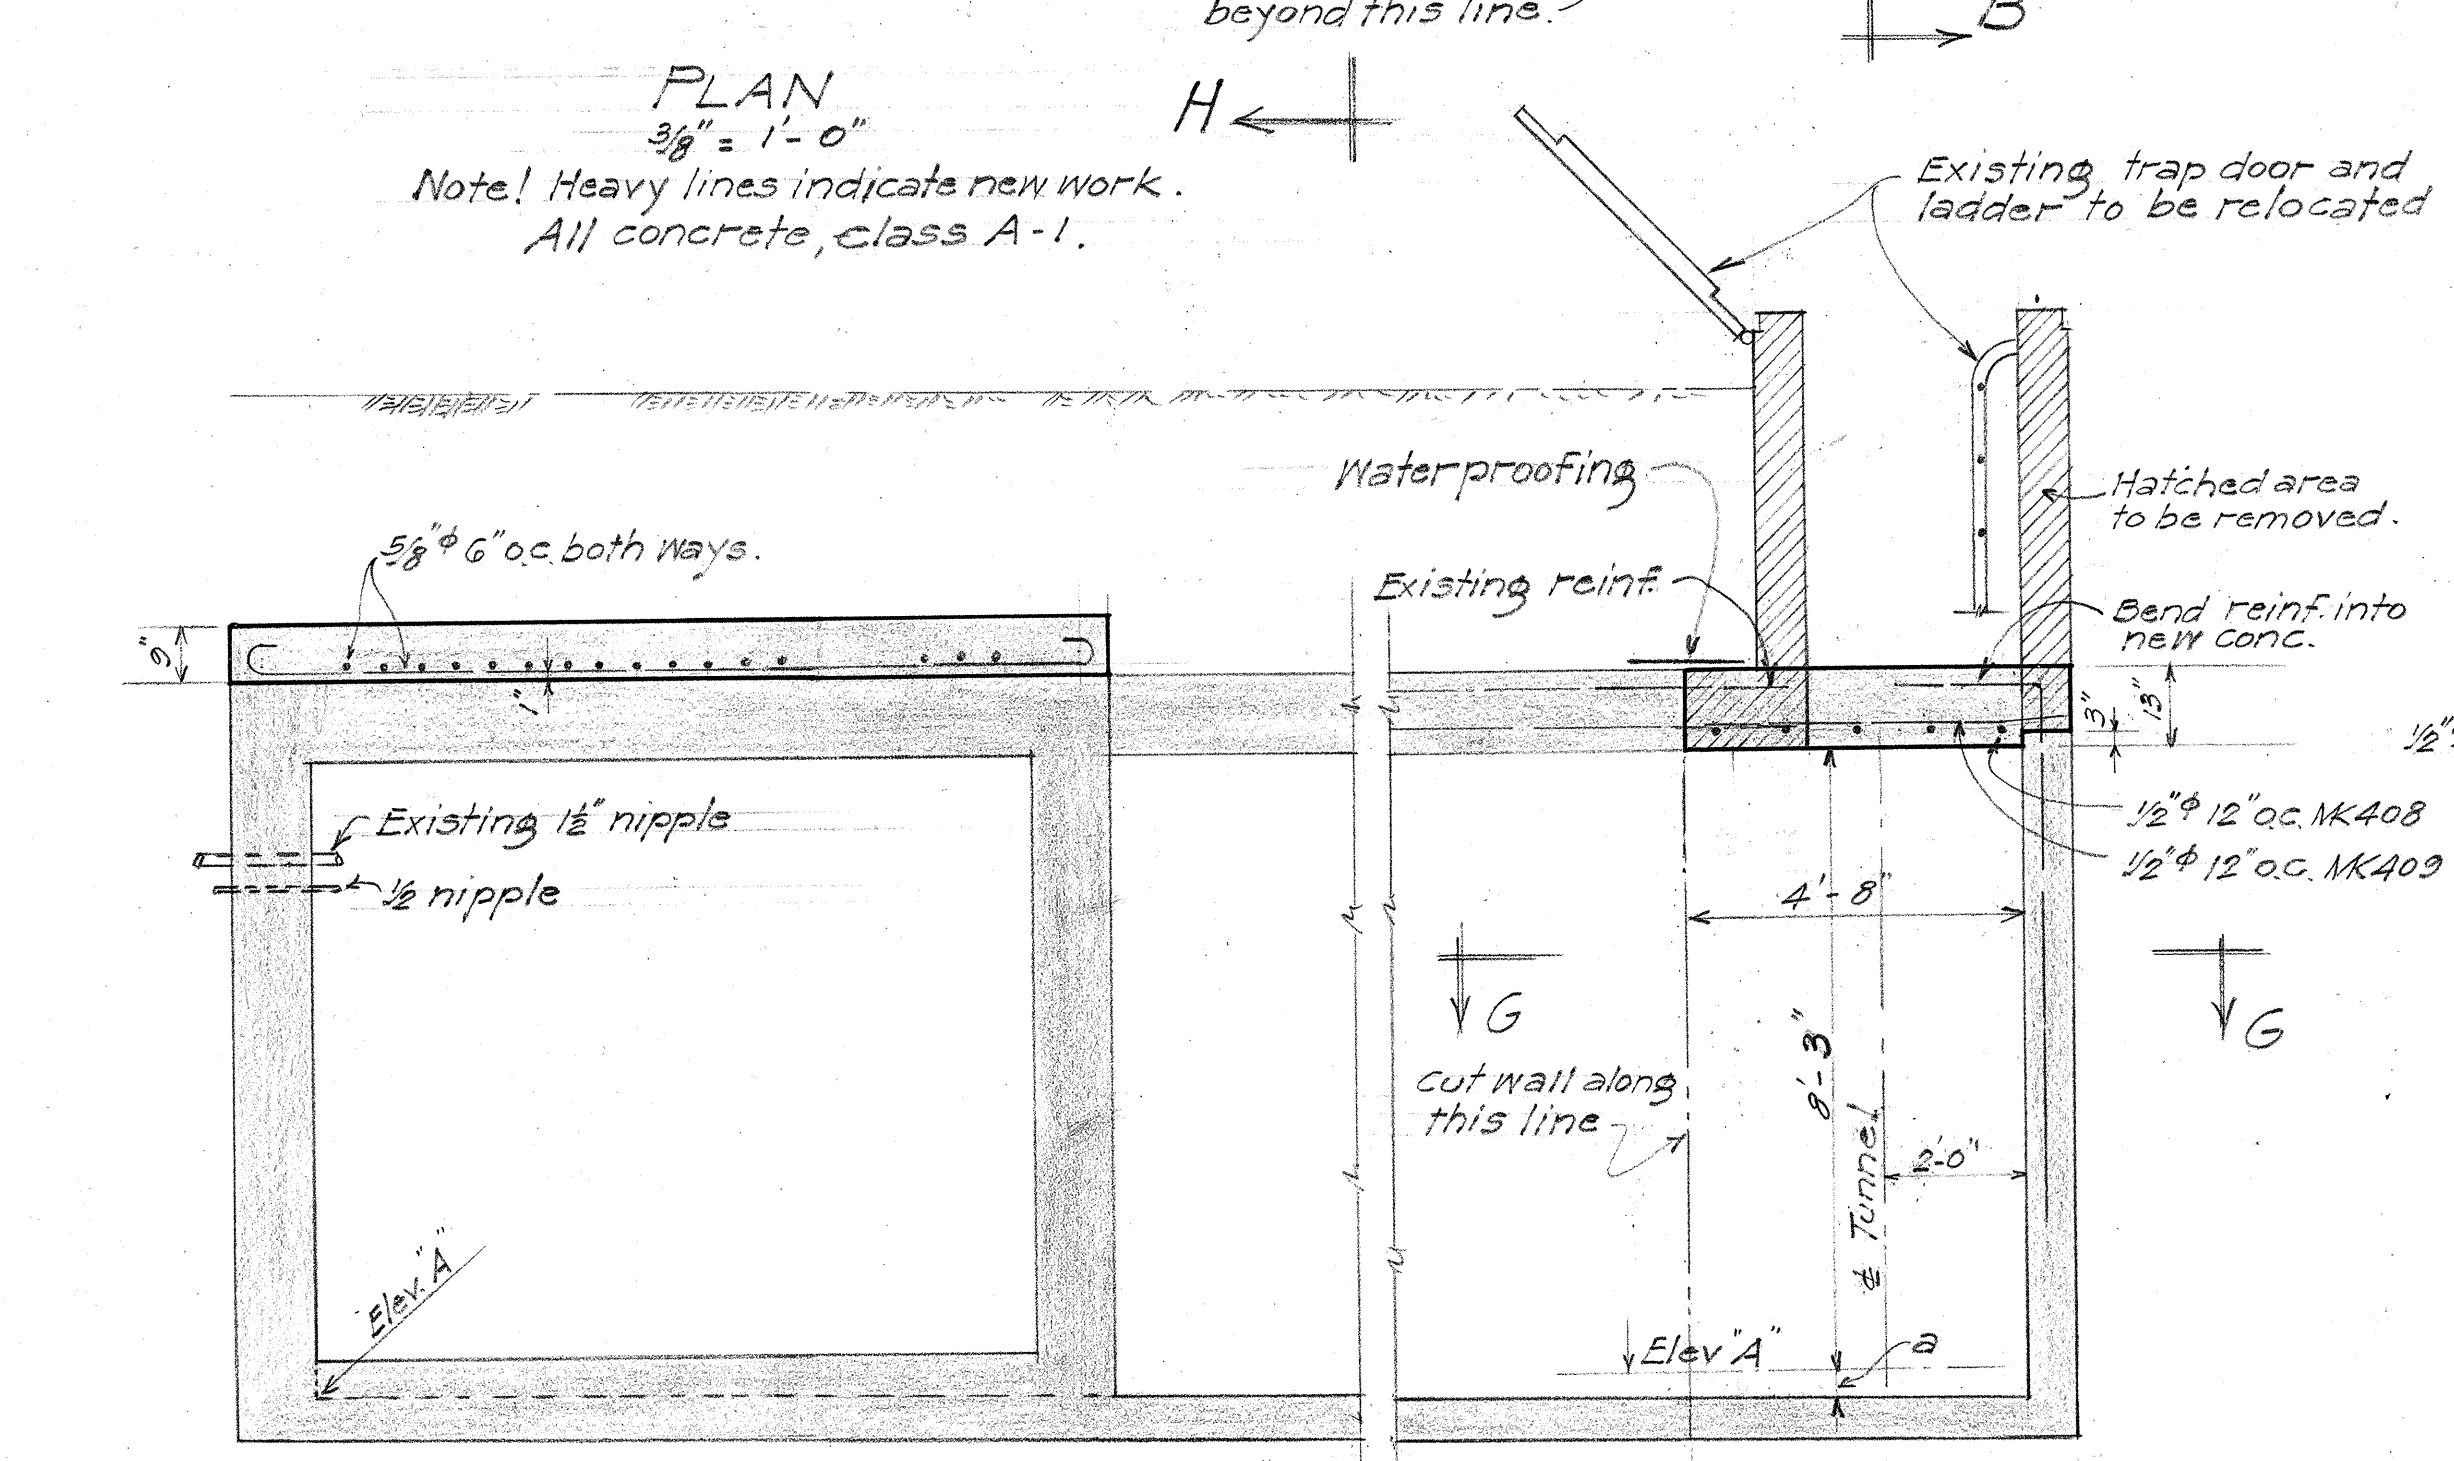


SECTION A-A
3/8" = 1'-0"


SECTION G-G
3/8" = 1'-0"

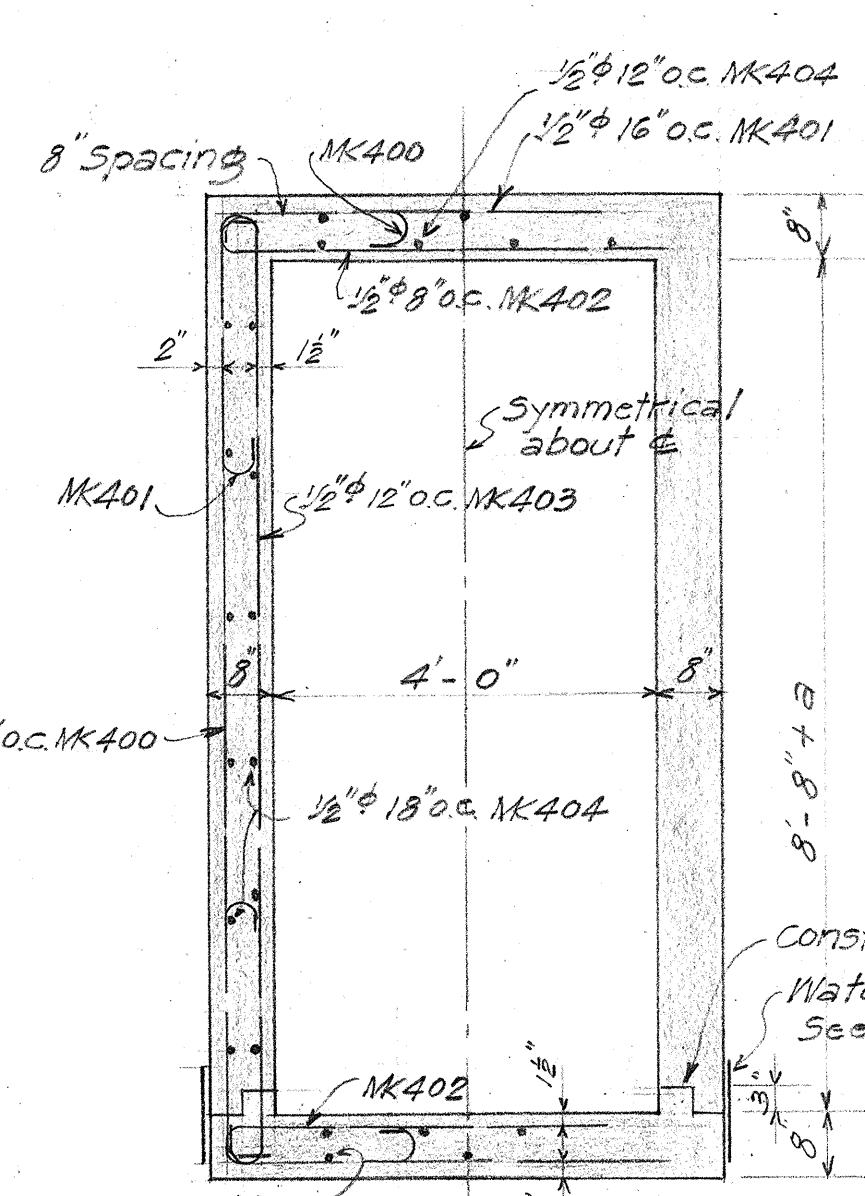


SECTION C-C
1/2" = 1'-0"

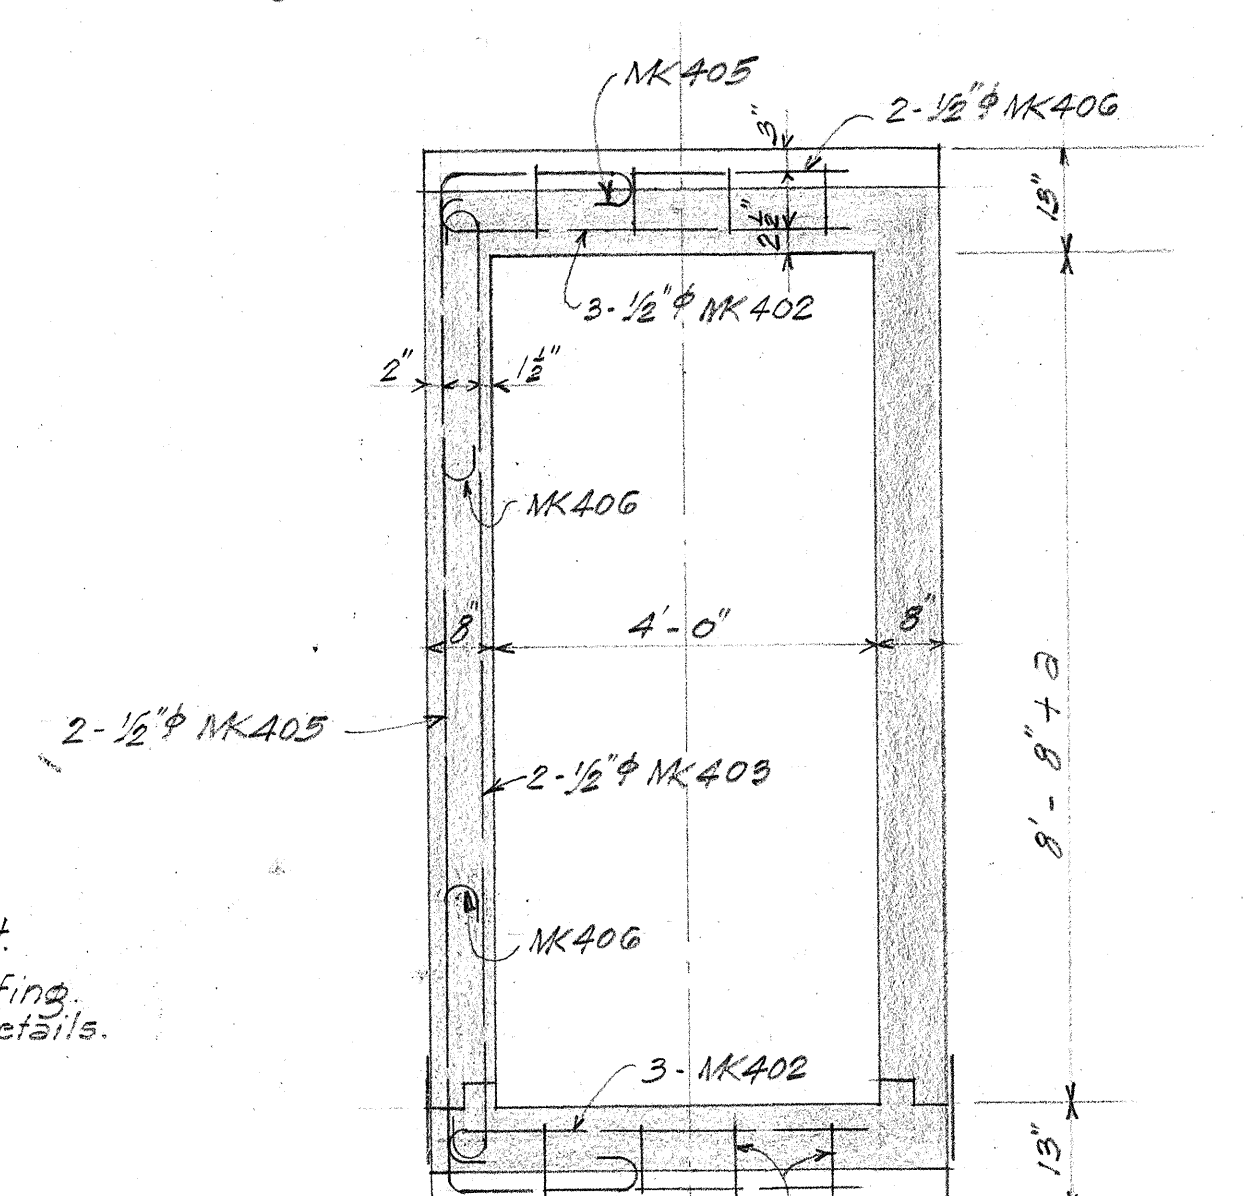

SECTION D-D
1/2" = 1'-0"

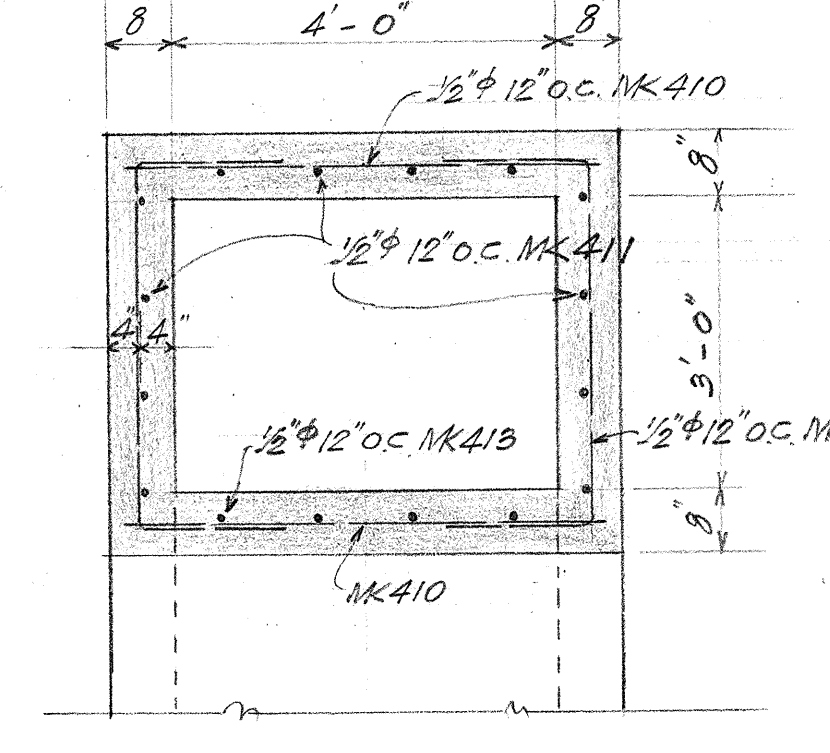

SECTION E-E
1/2" = 1'-0"

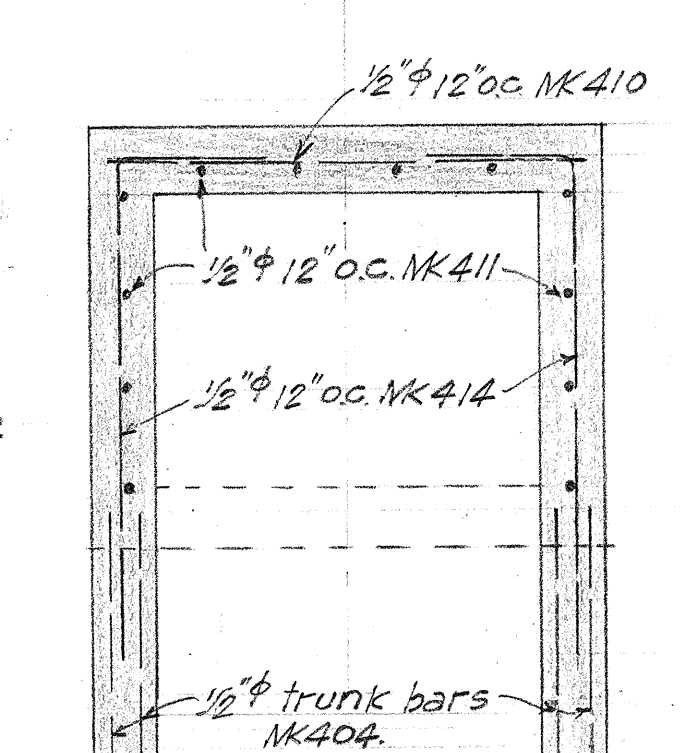

SECTION F-F
1/2" = 1'-0"

ESTIMATED QUANTITIES.

1. Class A-1 Conc. — 32.7 C.Y.
2. Reinf. Steel — 3489 lbs.
3. Str. Exc. — 185. C.Y.
4. Adjustment of Telephone Hut "Y-1"

Note! All work in connection with extensions and changes of the electrical system including excavation and backfilling shall be done by Force Account.

TERRITORIAL HIGHWAY DEPARTMENT
TERRITORY OF HAWAII
ALTERATIONS TO
WHEELERS FIELD HUT "Y-1"
WILKINA DRIVE STA 20+50
SCHOFIELD ACCESS RD. DA-WR. 8(3)

DATE: 1/27/48
DESIGNED BY: [Signature]
CHECKED BY: [Signature]
ORIGINAL PLAN
NOTE BOOK
No.