
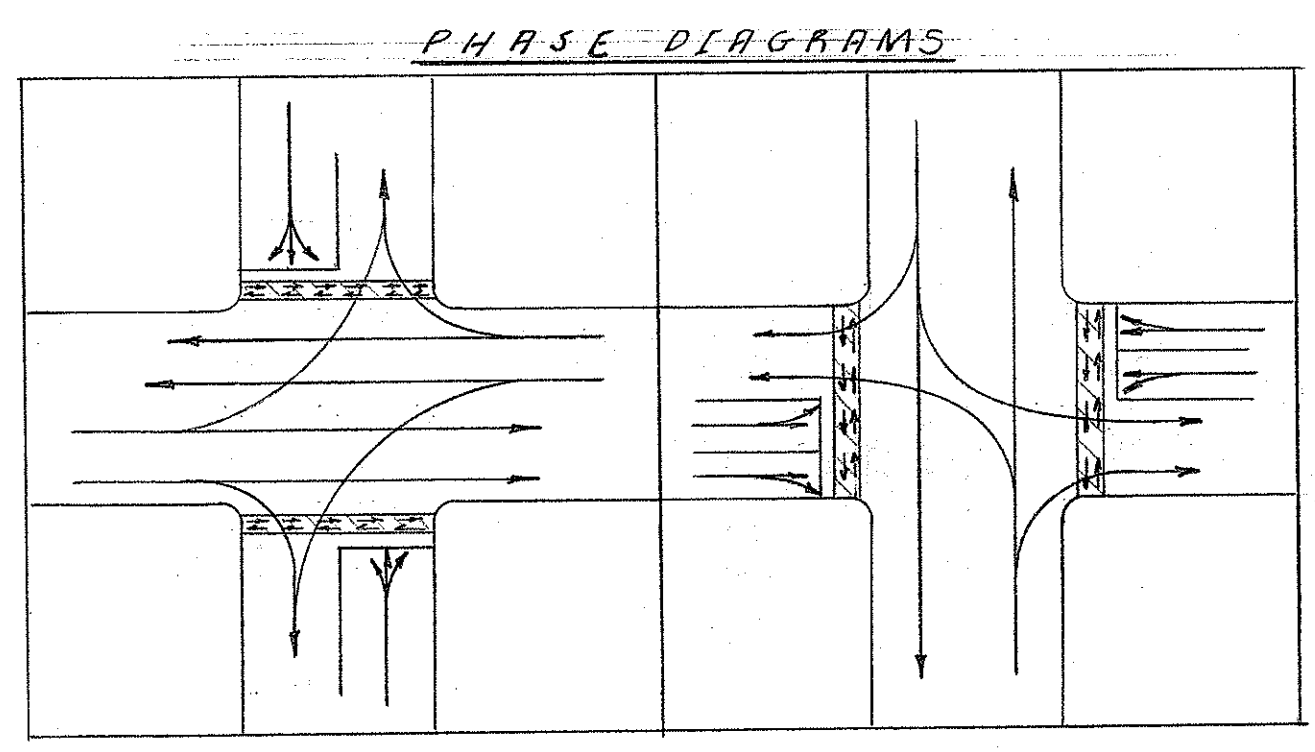


FED. ROAD DIST. No.	STATE	FED. AID PROJ. No.	FISCAL YEAR	SHEET No.	TOTAL SHEETS
HAWAII	HAW.		1960	4	5

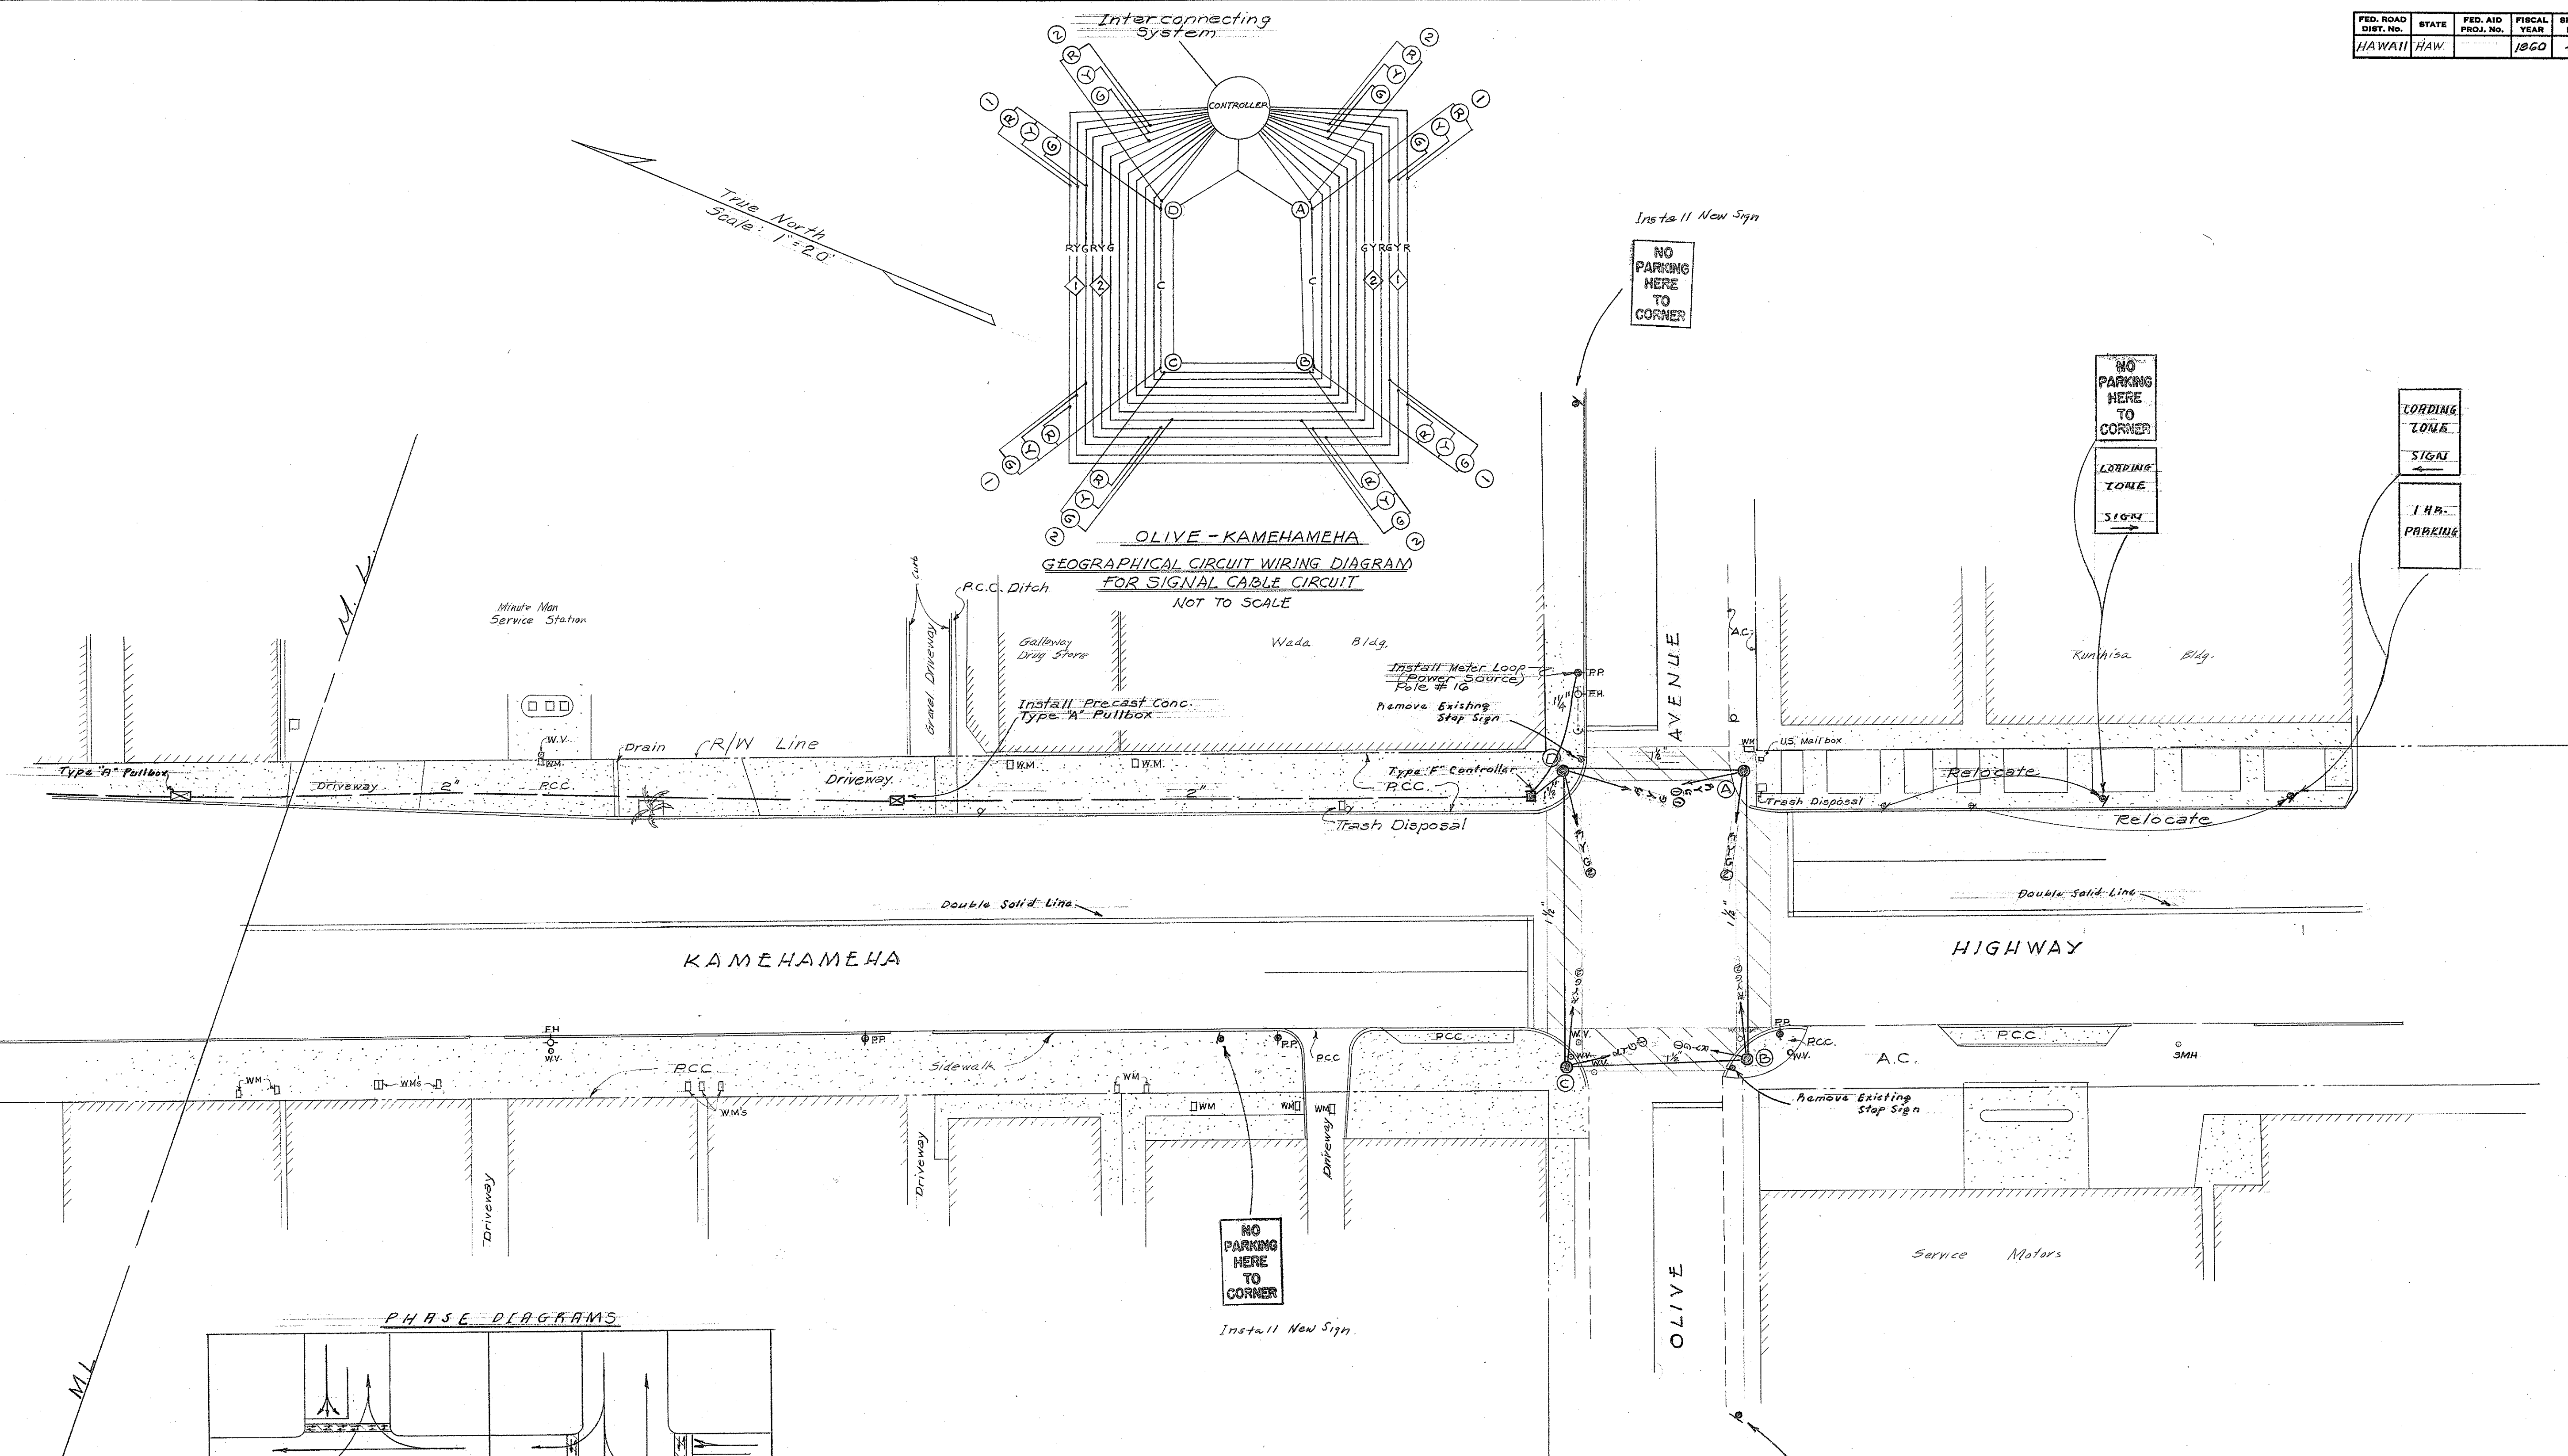

PHASE I PHASE II

Intersection to be controlled with a Type "F" Fixed Time Controller interconnected with California Avenue and Milani Avenue. Master control at California Avenue.

HAWAII STATE HIGHWAY DEPARTMENT
STATE OF HAWAII

INSTALLATION OF TRAFFIC
SIGNAL EQUIPMENT
(INTERCONNECTED SYSTEM)

KAMEHAMEHA HIGHWAY - OLIVE STREET

Project No. A80-01-60

SCALE: 1" = 20' JANUARY, 1960

ORIGINAL PLAN
DESIGNED BY
DRAWN BY
CHECKED BY
NOTE BOOK
QUANTITIES CHECKED BY
No.