


FED. ROAD DIST. NO.	STATE	FED. AID PROJ. NO.	FISCAL YEAR	SHEET NO.	TOTAL SHEETS
HAWAII	HAW.	F-080-1(2)	1968	5	19


NOTE:
For Traffic Detail Plan,
see sheet no. 3.

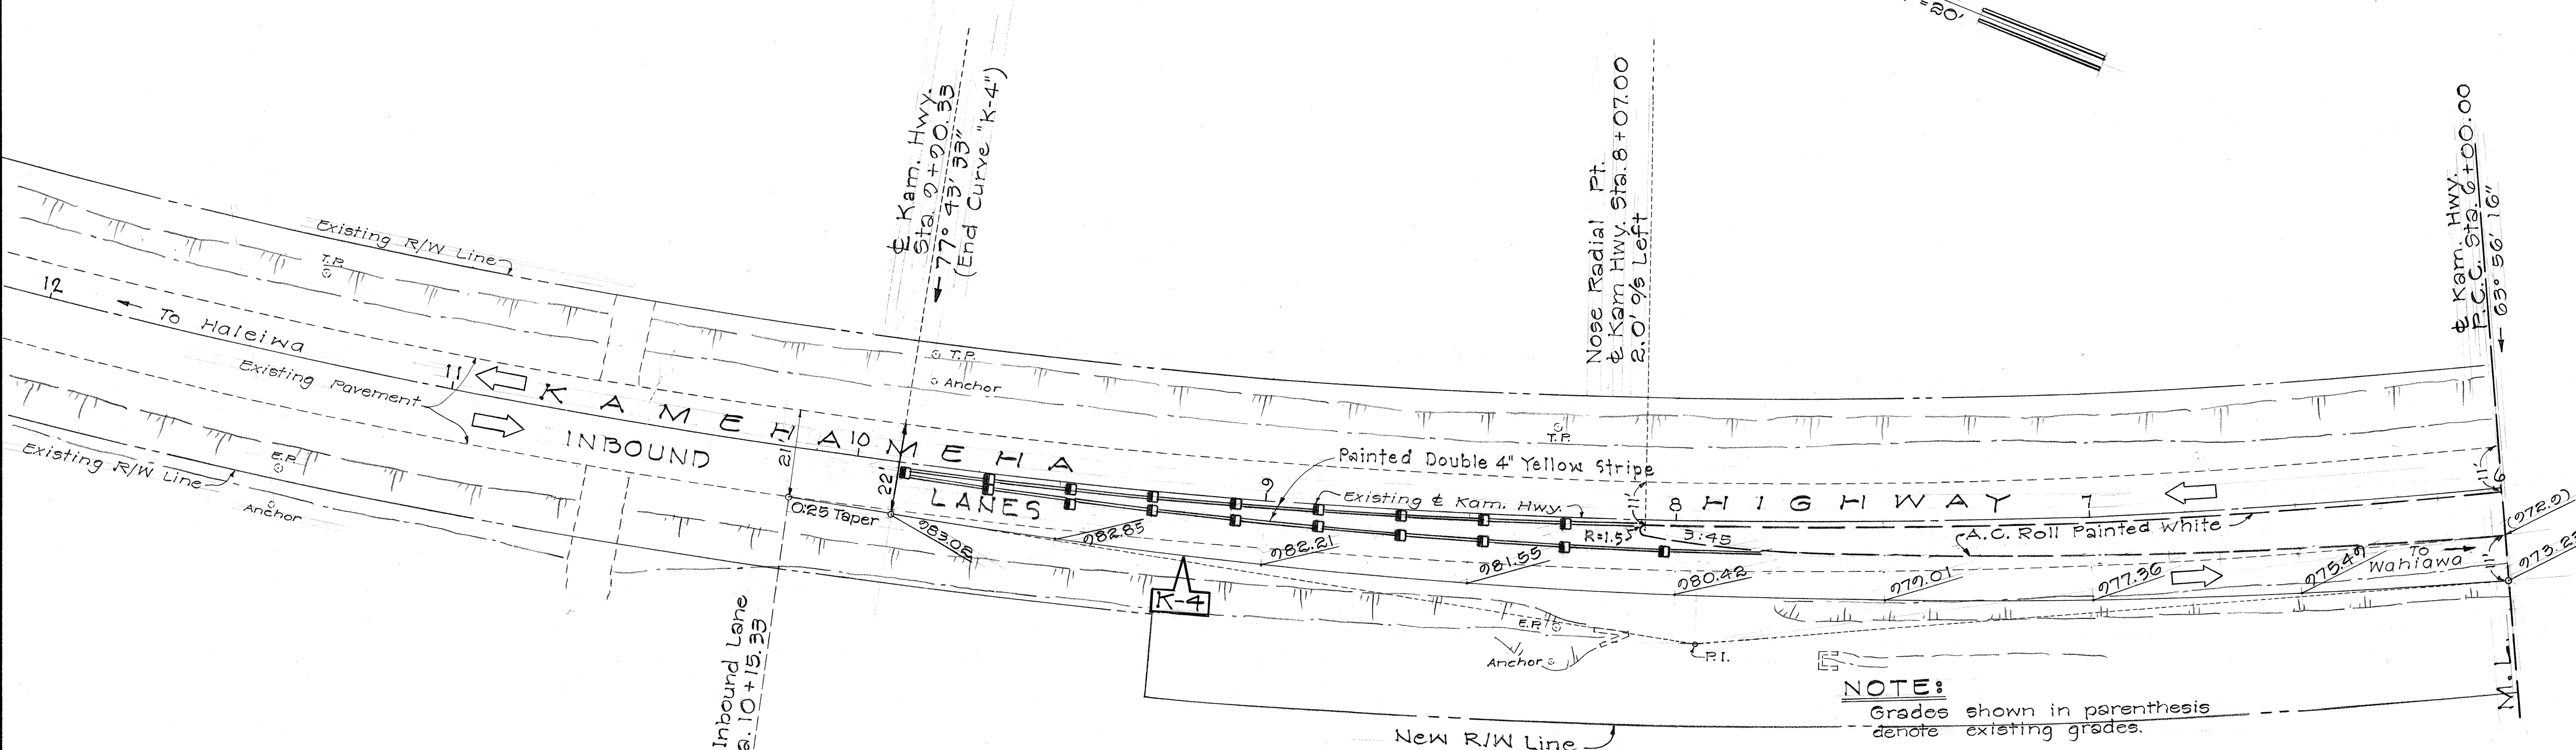

NOTE:
Grades shown in parenthesis
denote existing grades.

PAVEMENT MARKERS			
SYMBOL	TYPE	DESCRIPTION	QUANTITY
⊗	A	Non-Reflective White	42 3
□	B	Two Way Clear	1
⊗	C	Red Clear	15
⊗	D	Two Way Yellow	10
■	H	One Way Yellow	42 46

- NOTE: 1. Pavement Markers shall be furnished and installed in accordance with the special Provisions and as shown on the plans.
2. Stop Bars and painted stripes shall be done by the State Forces before the Pavement Markers are to be installed.
3. All outer edge of pavements shall be striped with solid 4\"/>

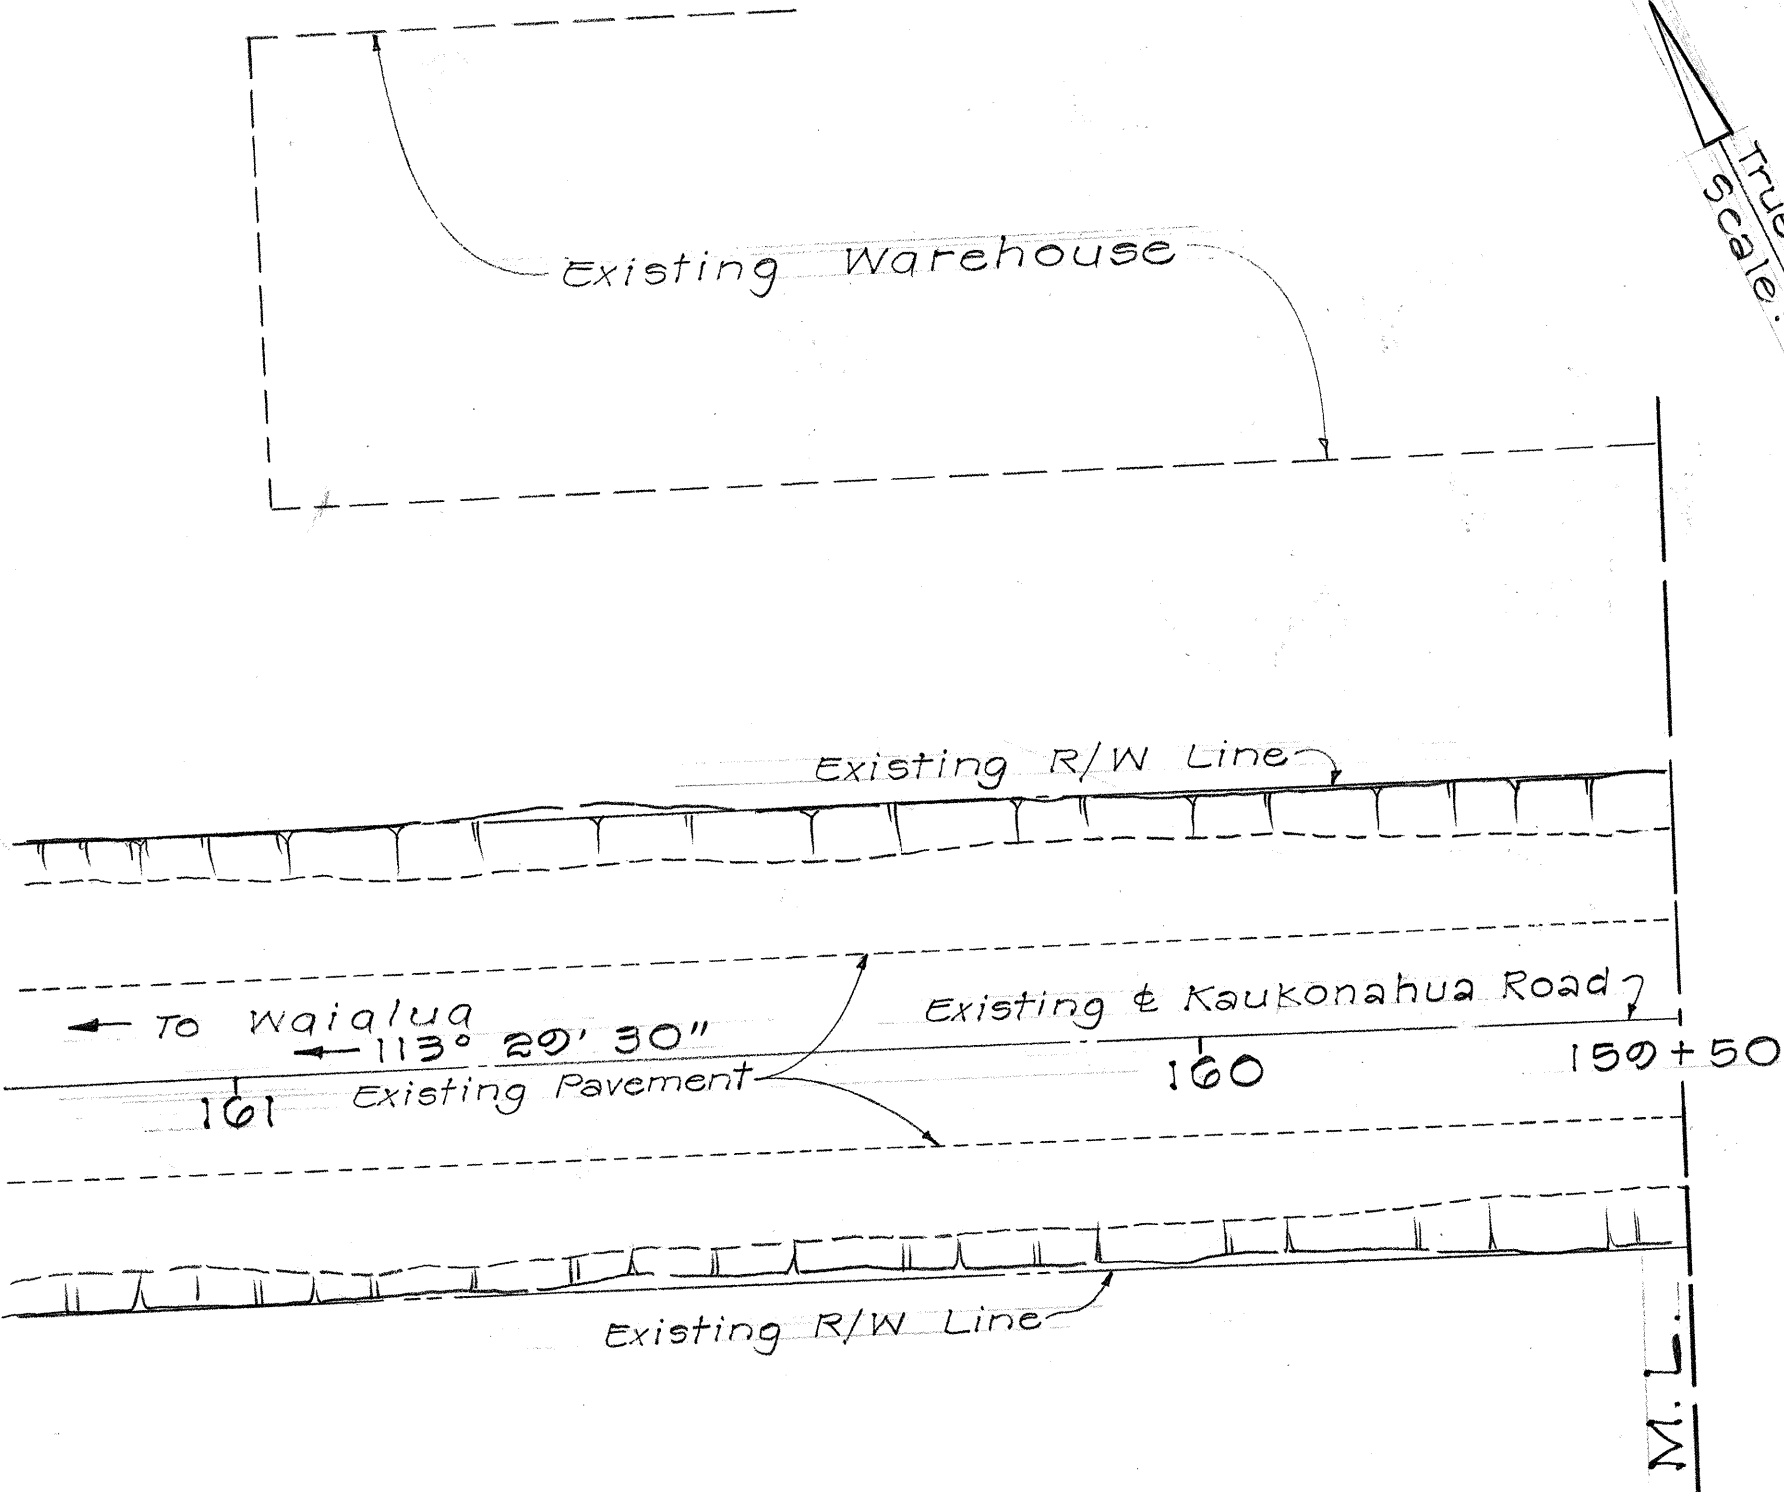

STATE OF HAWAII

DEPARTMENT OF TRANSPORTATION

HIGHWAYS DIVISION

DETAIL PLAN OF ROADWAY

AND PAVEMENT GRADE PLAN

INTERSECTION AT KAM HWY & KAU RD.

PROJECT No. F-080-1(2)

Scale: 1"=20'

May 1968

SHEET No. 2 OF 2 SHEETS

SURVEY PLANNED BY	DATE
DRAWN BY	
DESIGNED BY	
QUANTITIES BY	
CHECKED BY	
ORIGINAL PLAN	
NOTE BOOK	
No.	