



FED. ROAD DIST. NO.	STATE	FED. AID PROJ. NO.	FISCAL YEAR	SHEET NO.	TOTAL SHEETS
HAWAII	HAW.	F-F-080-1(5)	1980	6	123

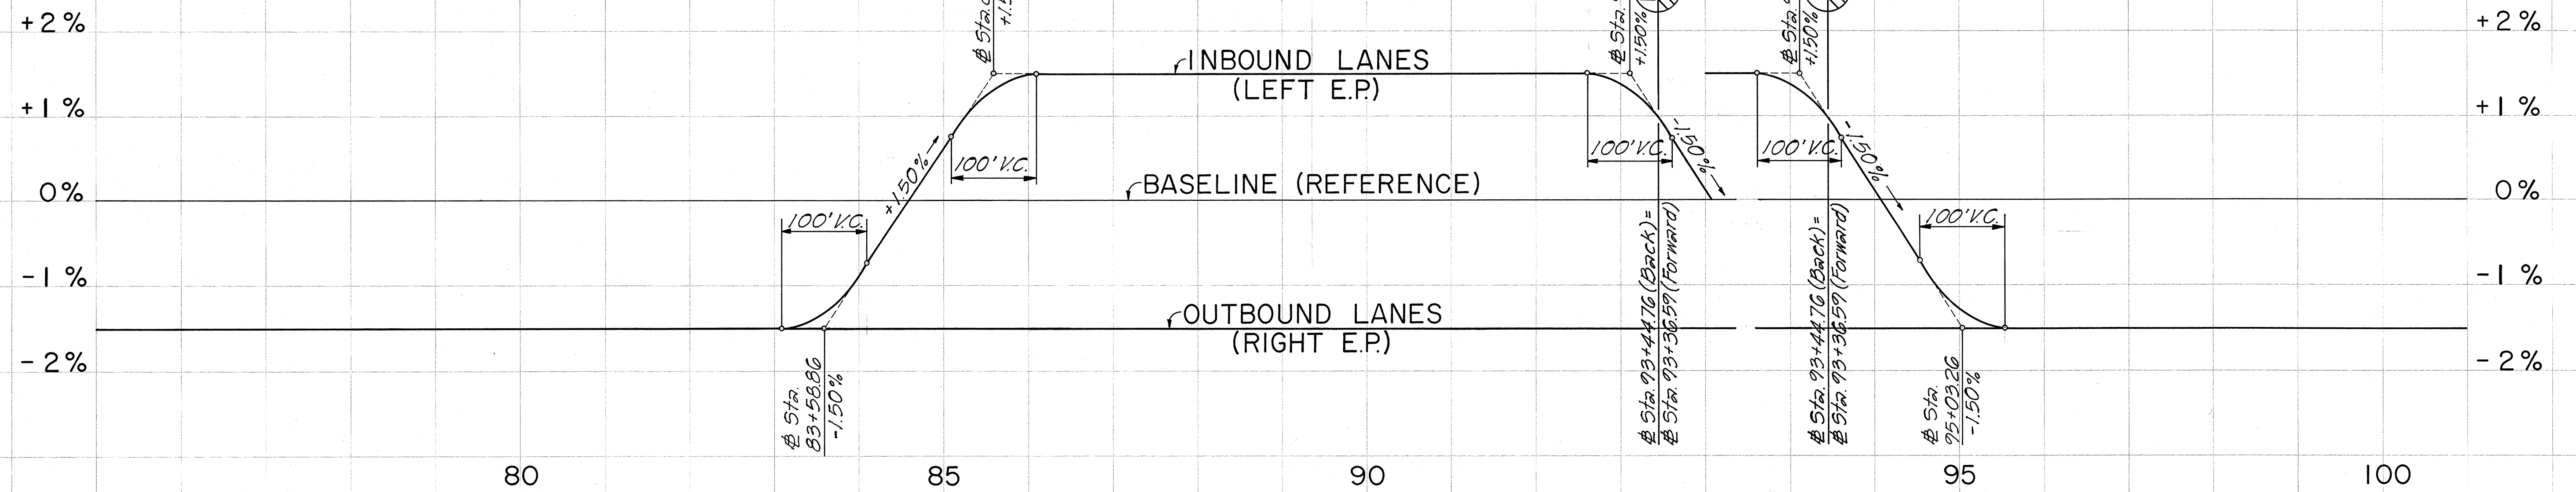

SUPERELEVATION OF OUTBOUND AND INBOUND LANES

Scale: Hor. 1" = 100'
Vert. 1" = 1%

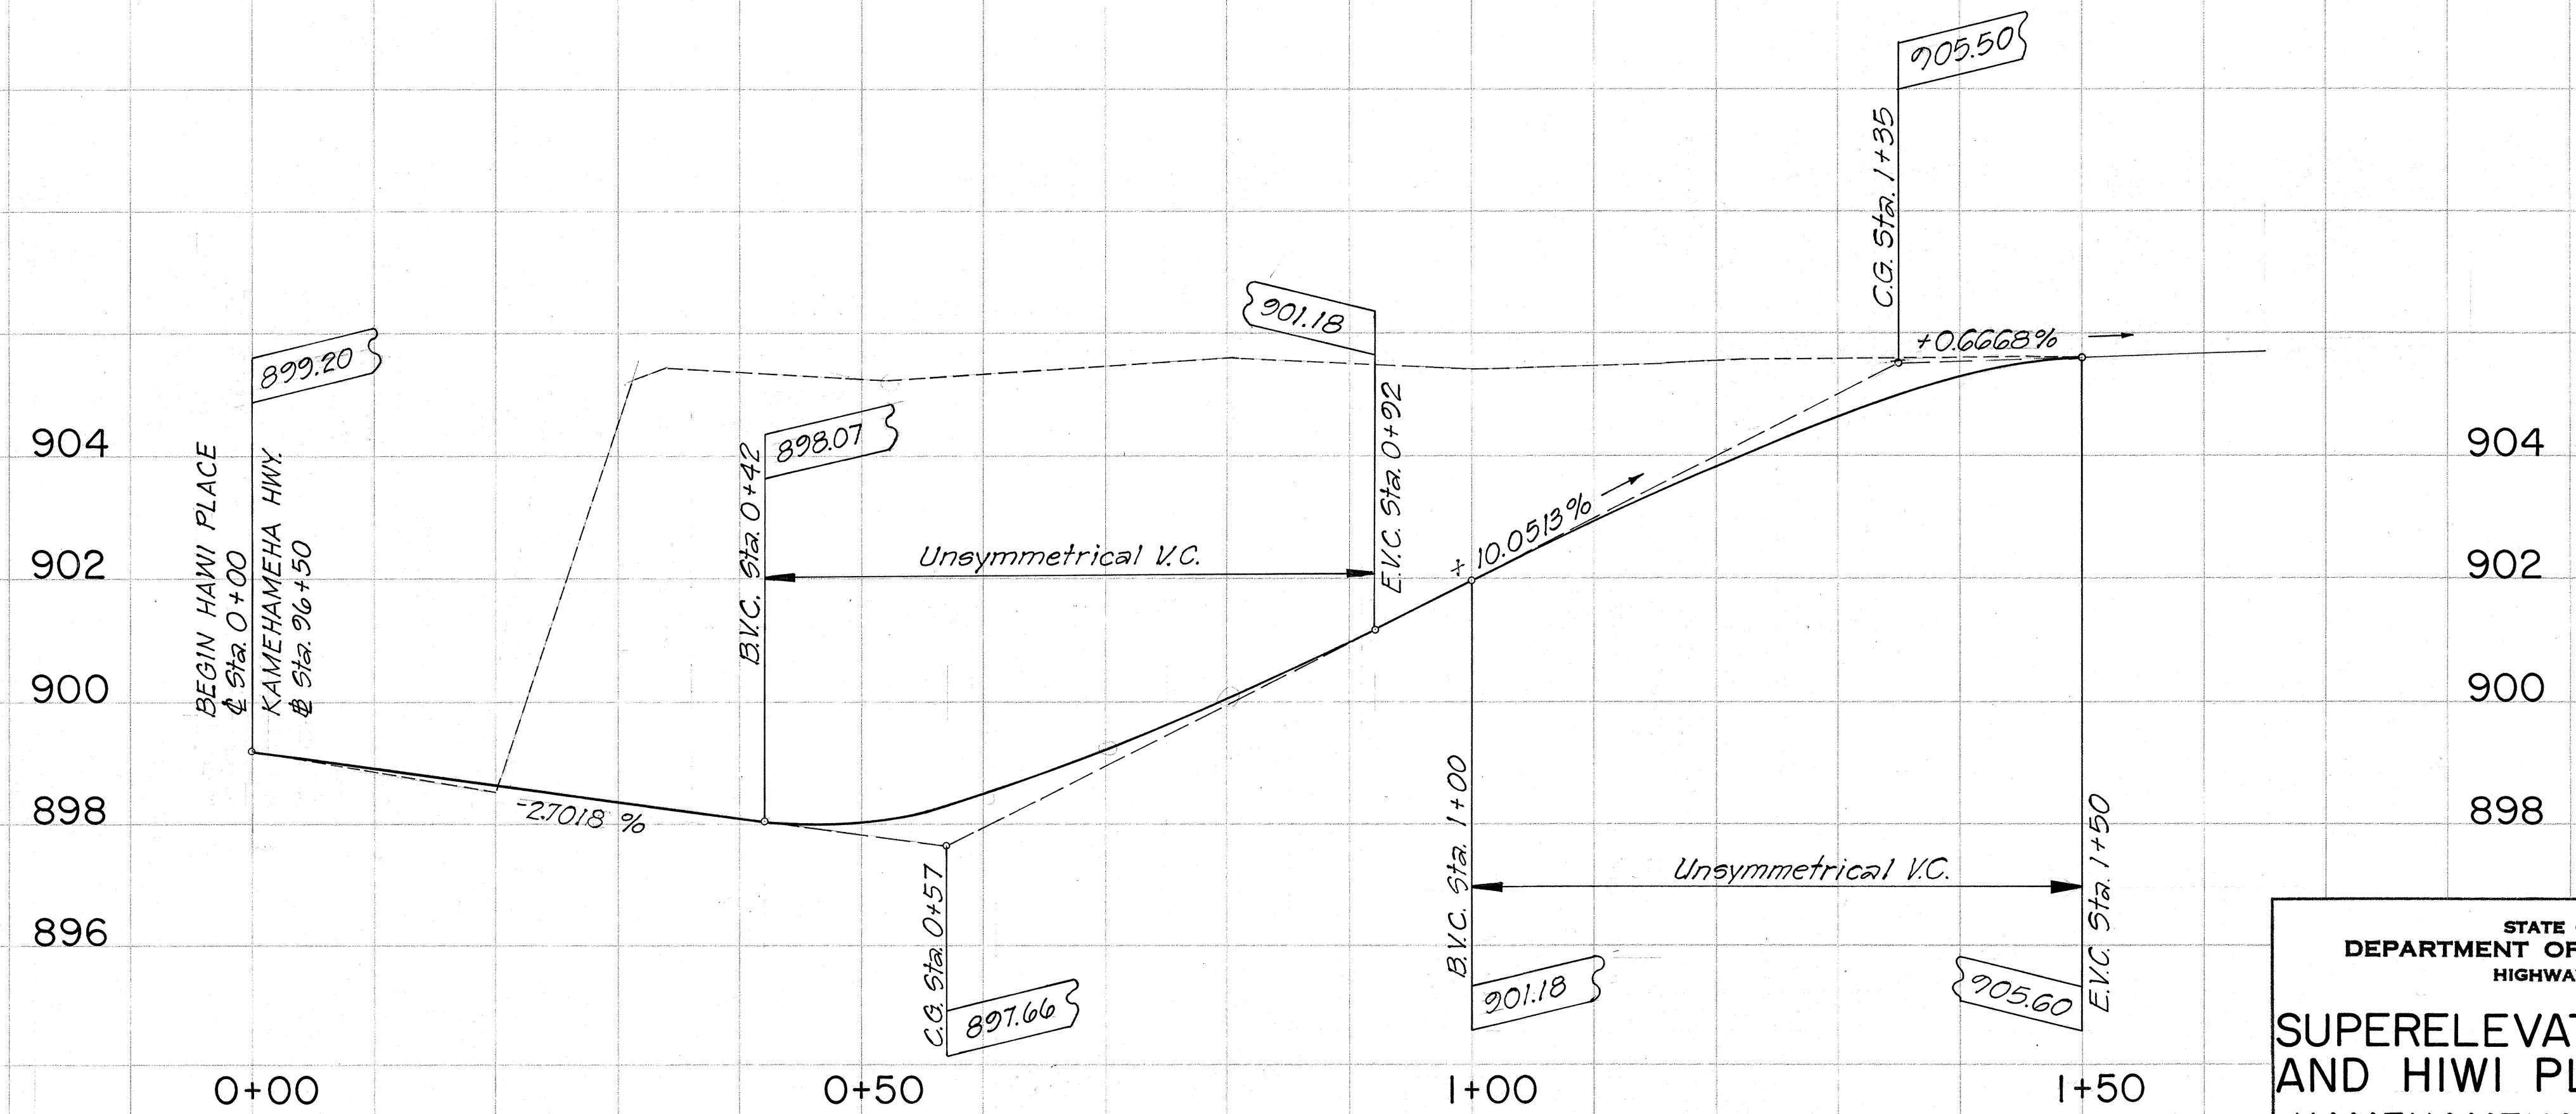

PROFILE - HIWI PLACE

Scale: Hor. 1" = 10'
Vert. 1" = 2'

STATE OF HAWAII
DEPARTMENT OF TRANSPORTATION
HIGHWAYS DIVISION

**SUPERELEVATION DIAGRAM
AND HIWI PLACE PROFILE**
KAMEHAMEHA HWY., WAHIAWA
AVOCADO ST. TO KILANI AVE.
FED. AID PROJECT NO. F-F-080-1(5)
Scale: As Shown Date: May, 1980

SHEET No. OF SHEETS