

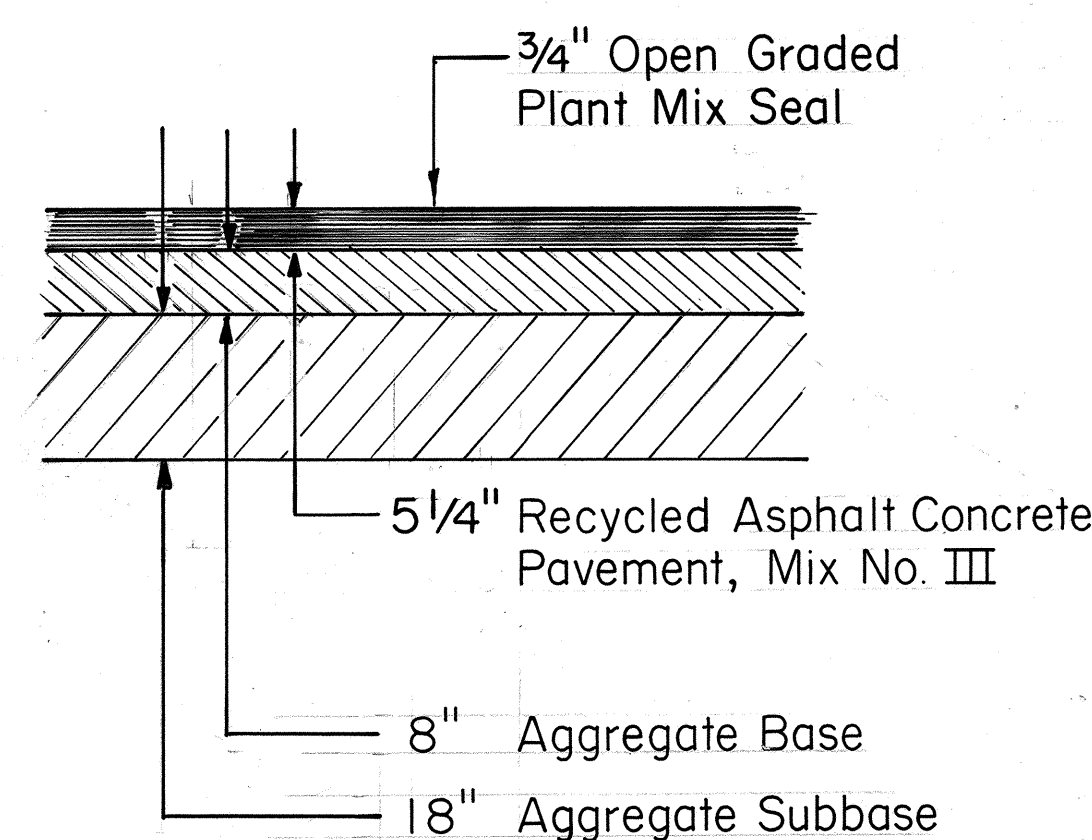
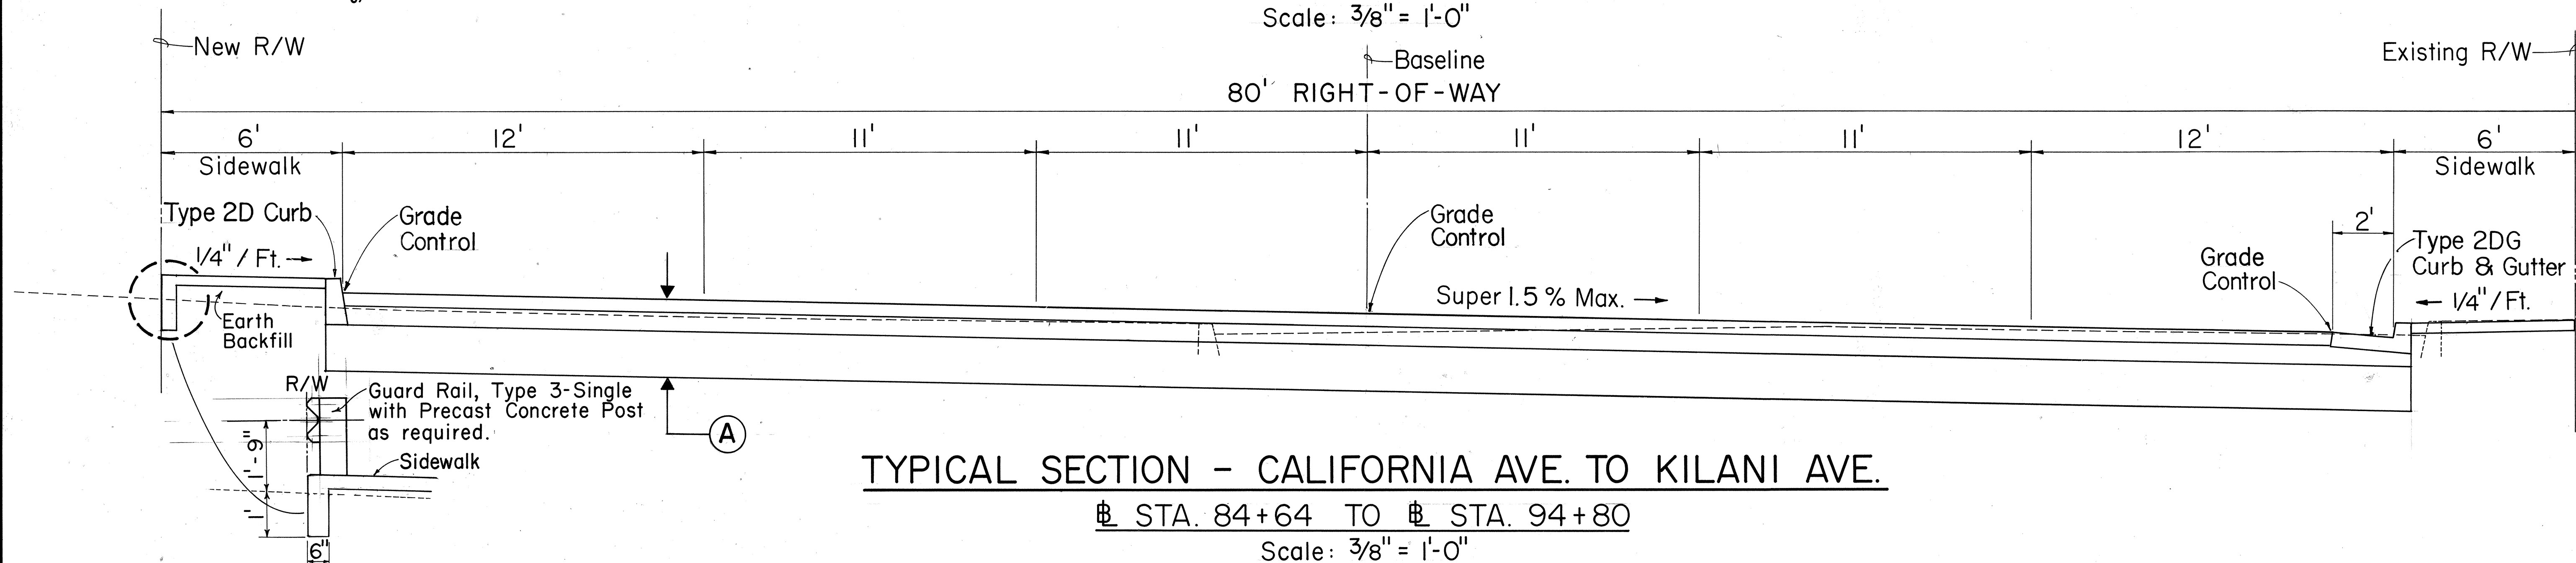


FED. ROAD DIST. NO.	STATE	FED. AID PROJ. NO.	FISCAL YEAR	SHEET NO.	TOTAL SHEETS
HAWAII	HAW.	F-F-080-I(5)	1980	2	123

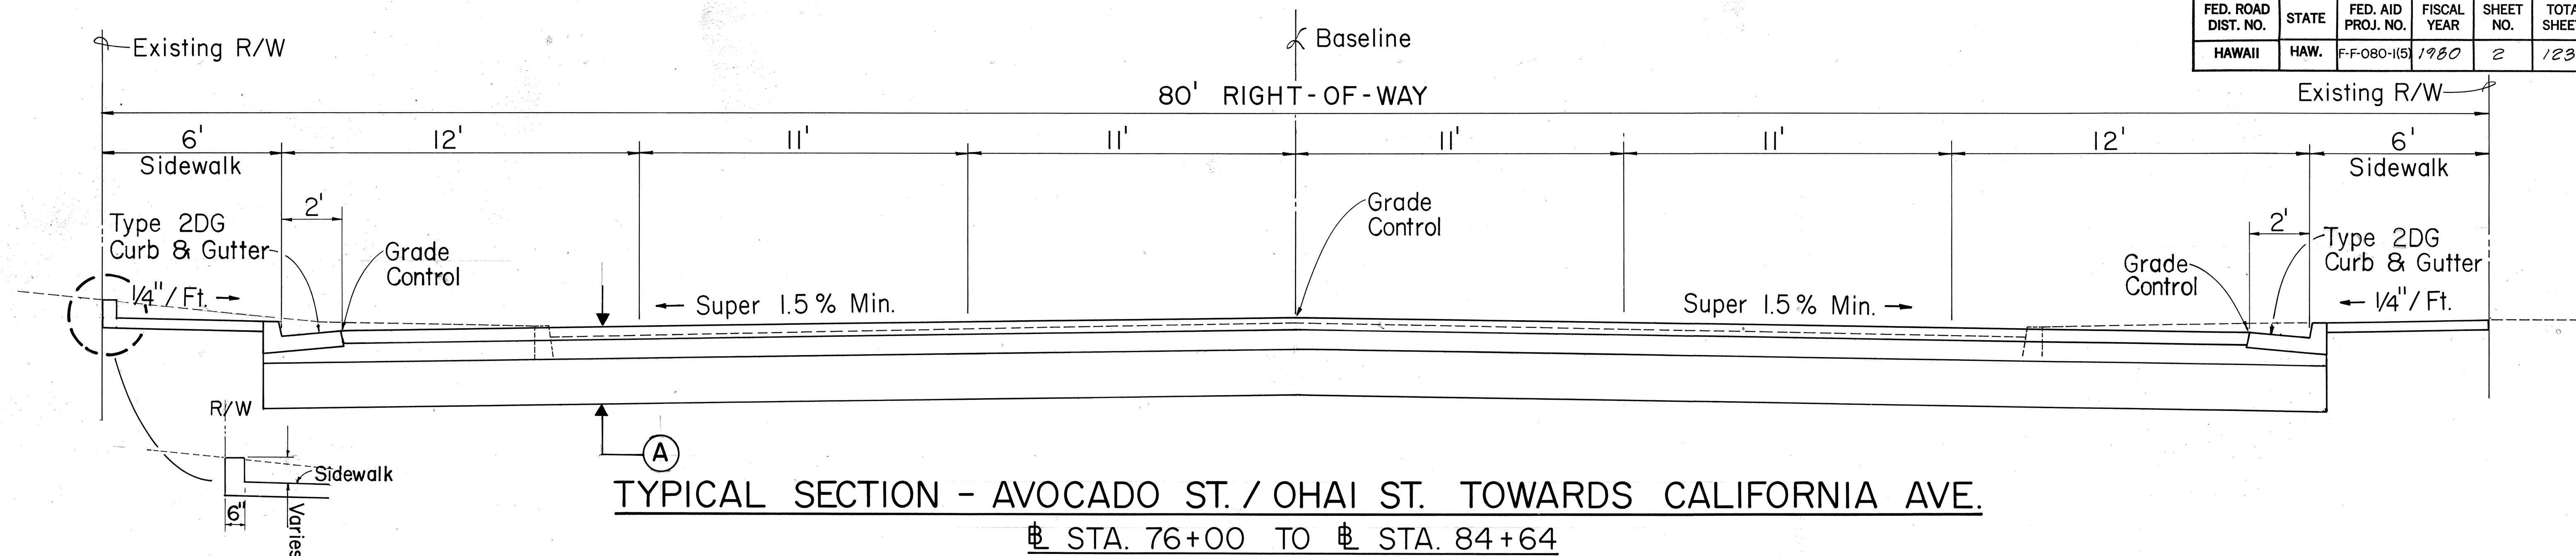

SECTION A

Scale: 1/2" = 1' - 0"

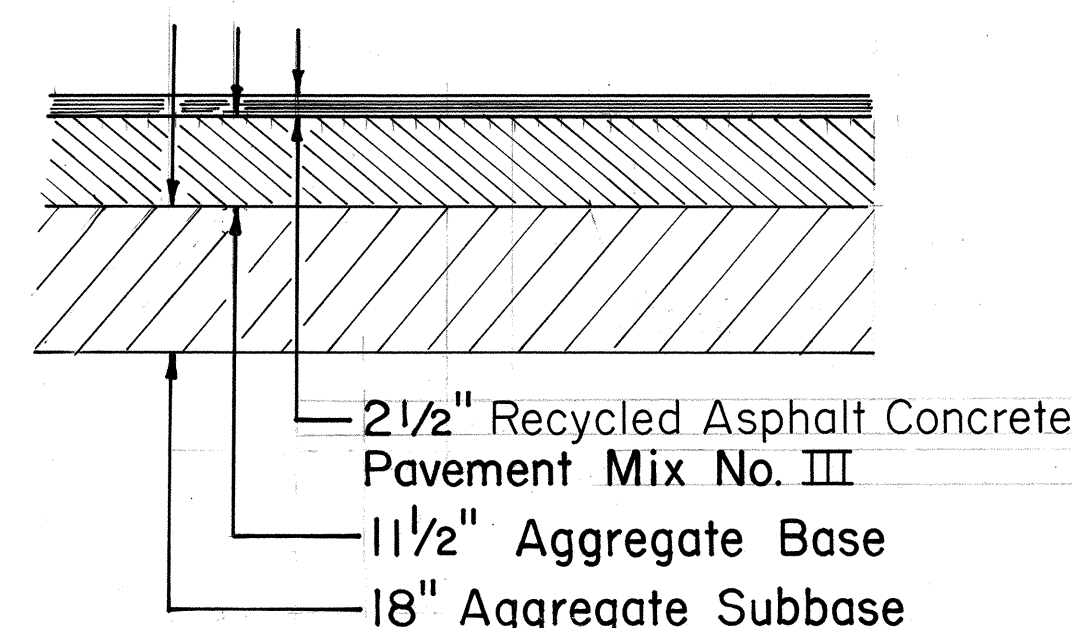

SECTION B

Scale: 1/2" = 1' - 0"

NOTES:


- Sidewalk slopes may vary to accommodate entry into business establishments, 1/4"/ft. shall be the minimum, the maximum shall be at the discretion of the Engineer.
- Grade Controls shall be measured from on top of the 5 1/4-Inch Asphalt Concrete Pavement.
- Allowances must be made for drainage throughout the Open Graded Plant Mix Seal.

6/13/80	Replaced Asphalt Concrete Pavement, Mix No. III and II with Recycled Asphalt Concrete Pavement, Mix No. III.
DATE	REVISION


STATE OF HAWAII DEPARTMENT OF TRANSPORTATION HIGHWAYS DIVISION	
TYPICAL SECTIONS	
KAMEHAMEHA HWY., WAHIAWA AVOCADO ST. TO KILANI AVE.	
FED. AID PROJECT NO. F-F-080-I(5)	
Scale: As Shown	Date: May 1980
SHEET No. 1 OF 2 SHEETS	

ORIGINAL PLAN	DATE
SURVEY PLOTTED BY	
DESIGNED BY	
NOTE BOOK	
QUANTITIES BY	
CHECKED BY	


FED. ROAD DIST. NO.	STATE	FED. AID PROJ. NO.	FISCAL YEAR	SHEET NO.	TOTAL SHEETS
HAWAII	HAW.	F-F-080-1(5)	1980	3	123

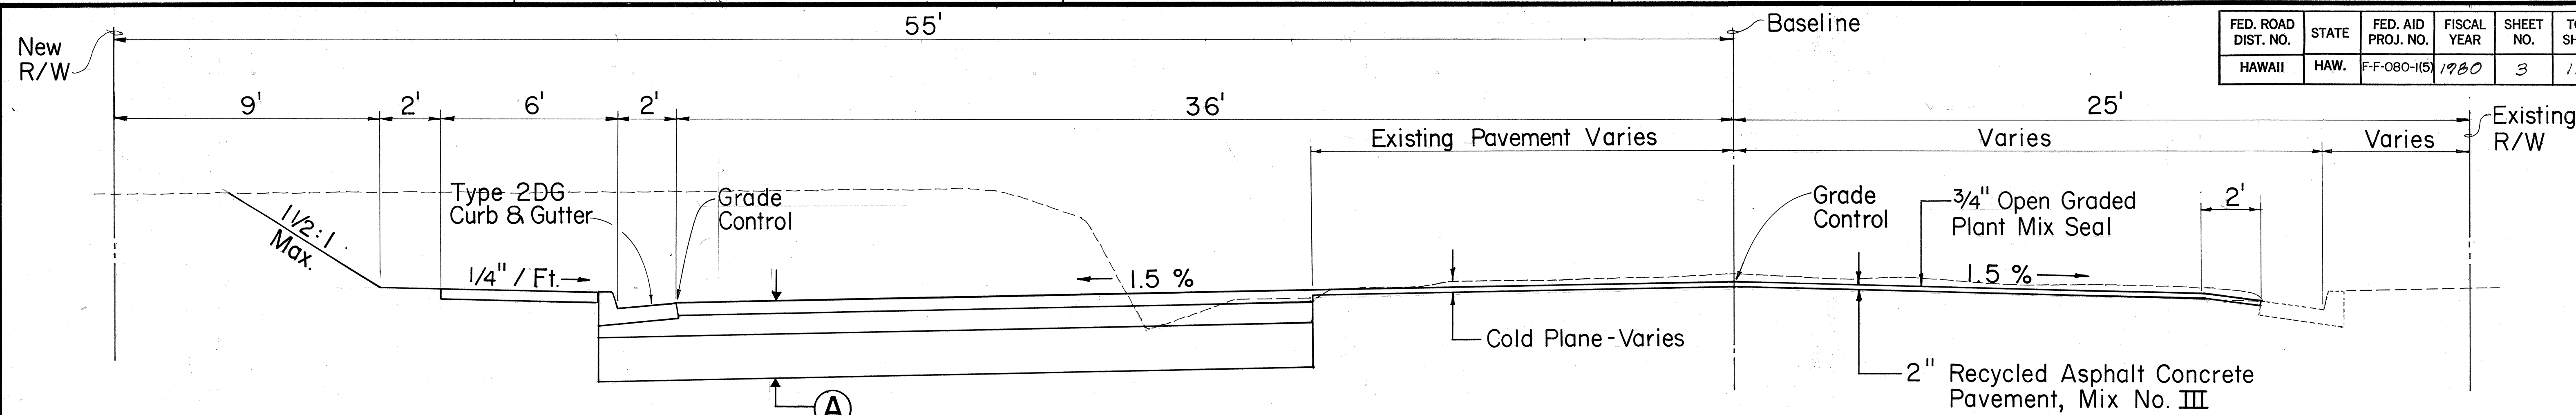

TYPICAL SECTION - KILANI AVE. TO HIWI PL.
 ± STA. 94+80 TO ± STA. 96+40

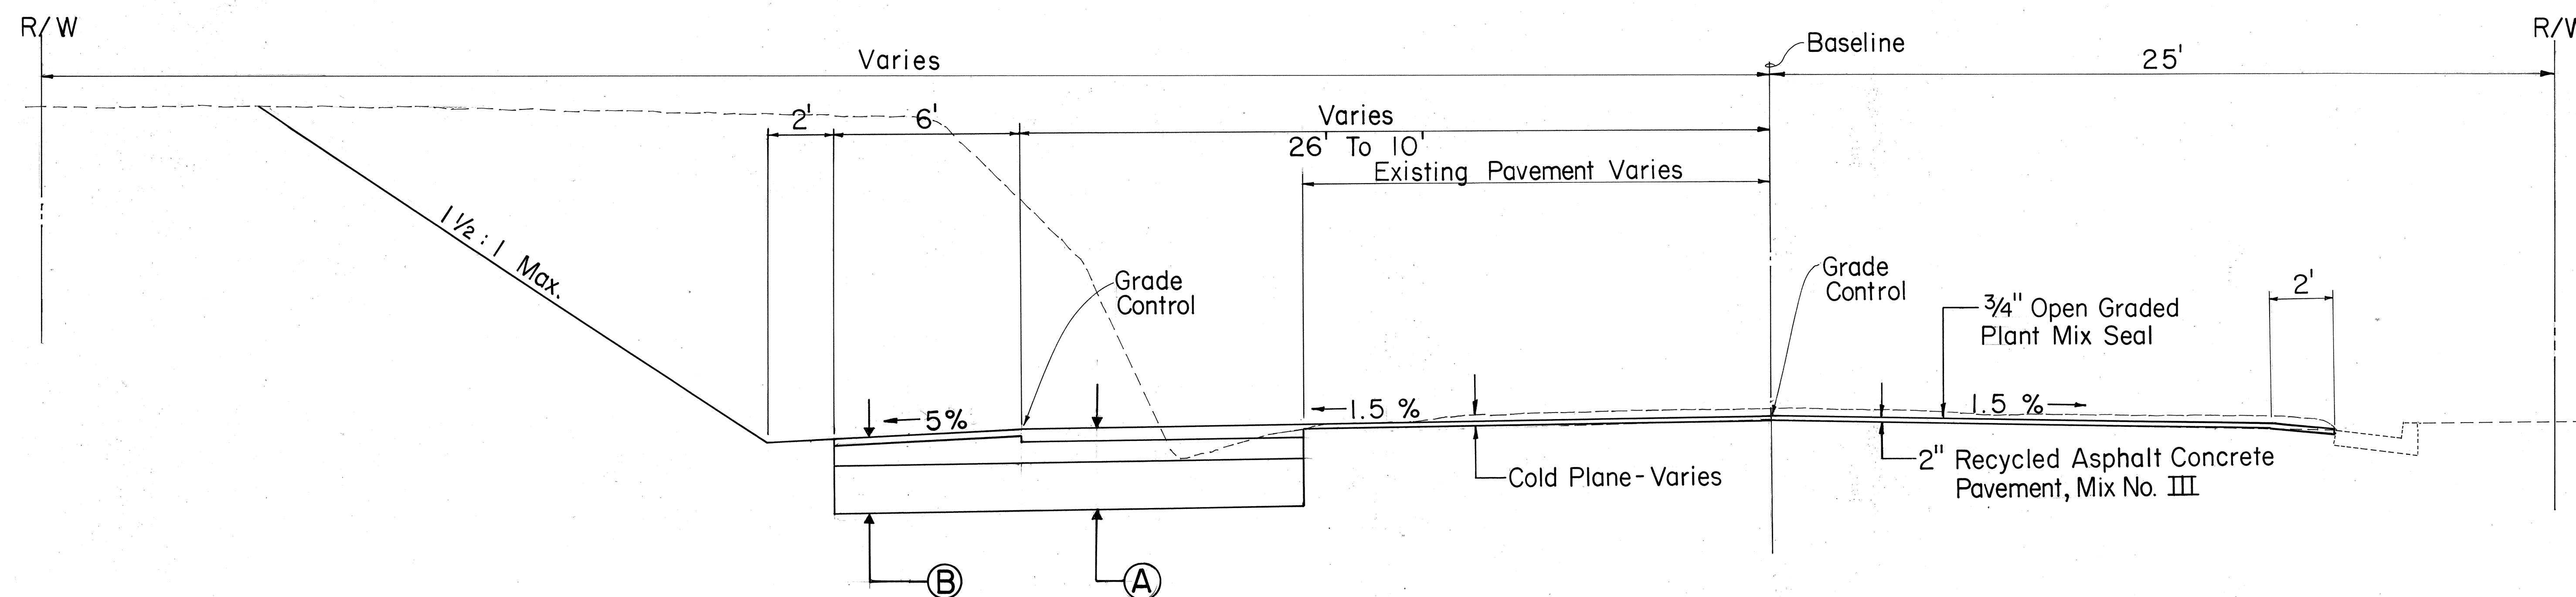

TYPICAL SECTION - HIWI PL. TO END OF PROJECT
 ± STA. 96+40 TO ± STA. 100+50

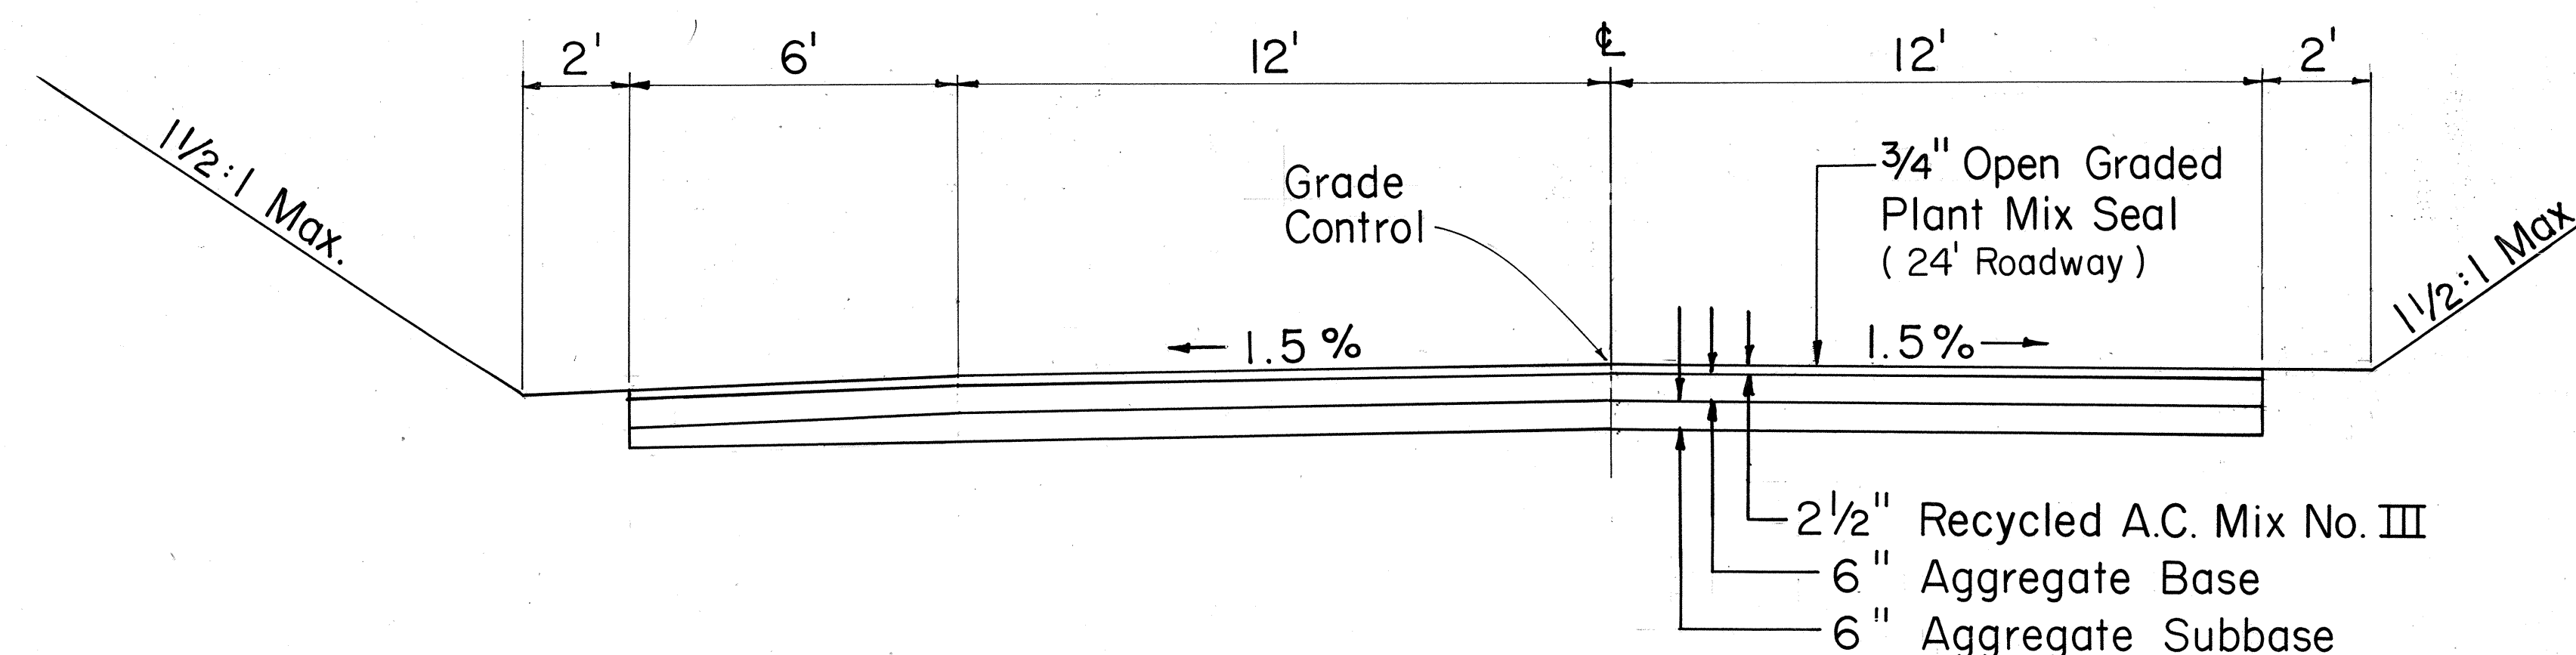

TYPICAL SECTION - HIWI PL.
 ± STA. 96+50

6/13/80	Replaced Asphalt Concrete Pavement, Mix No. III and I with Recycled Asphalt Concrete Pavement, Mix No. III.
DATE	REVISION

STATE OF HAWAII DEPARTMENT OF TRANSPORTATION HIGHWAYS DIVISION	
TYPICAL SECTIONS	
KAMEHAMEHA HWY, WAHIAWA AVOCADO ST. TO KILANI AVE.	
FED. AID PROJECT NO. F-F-080-1(5)	
Scale: 3/8" = 1'-0"	Date: May 1980
SHEET No. 2 OF 2 SHEETS	

ORIGINAL PLAN	DATE
DESIGNED BY	DATE
TRACED BY	DATE
NOTE BOOK	DATE
DESIGNED BY	DATE
QUANTITIES BY	DATE
CHECKED BY	DATE