




FED. ROAD DIST. NO.	STATE	PROJ. NO.	FISCAL YEAR	SHEET NO.	TOTAL SHEETS
HAWAII	HAW.	HWY-0-01-82M	1982	3	15

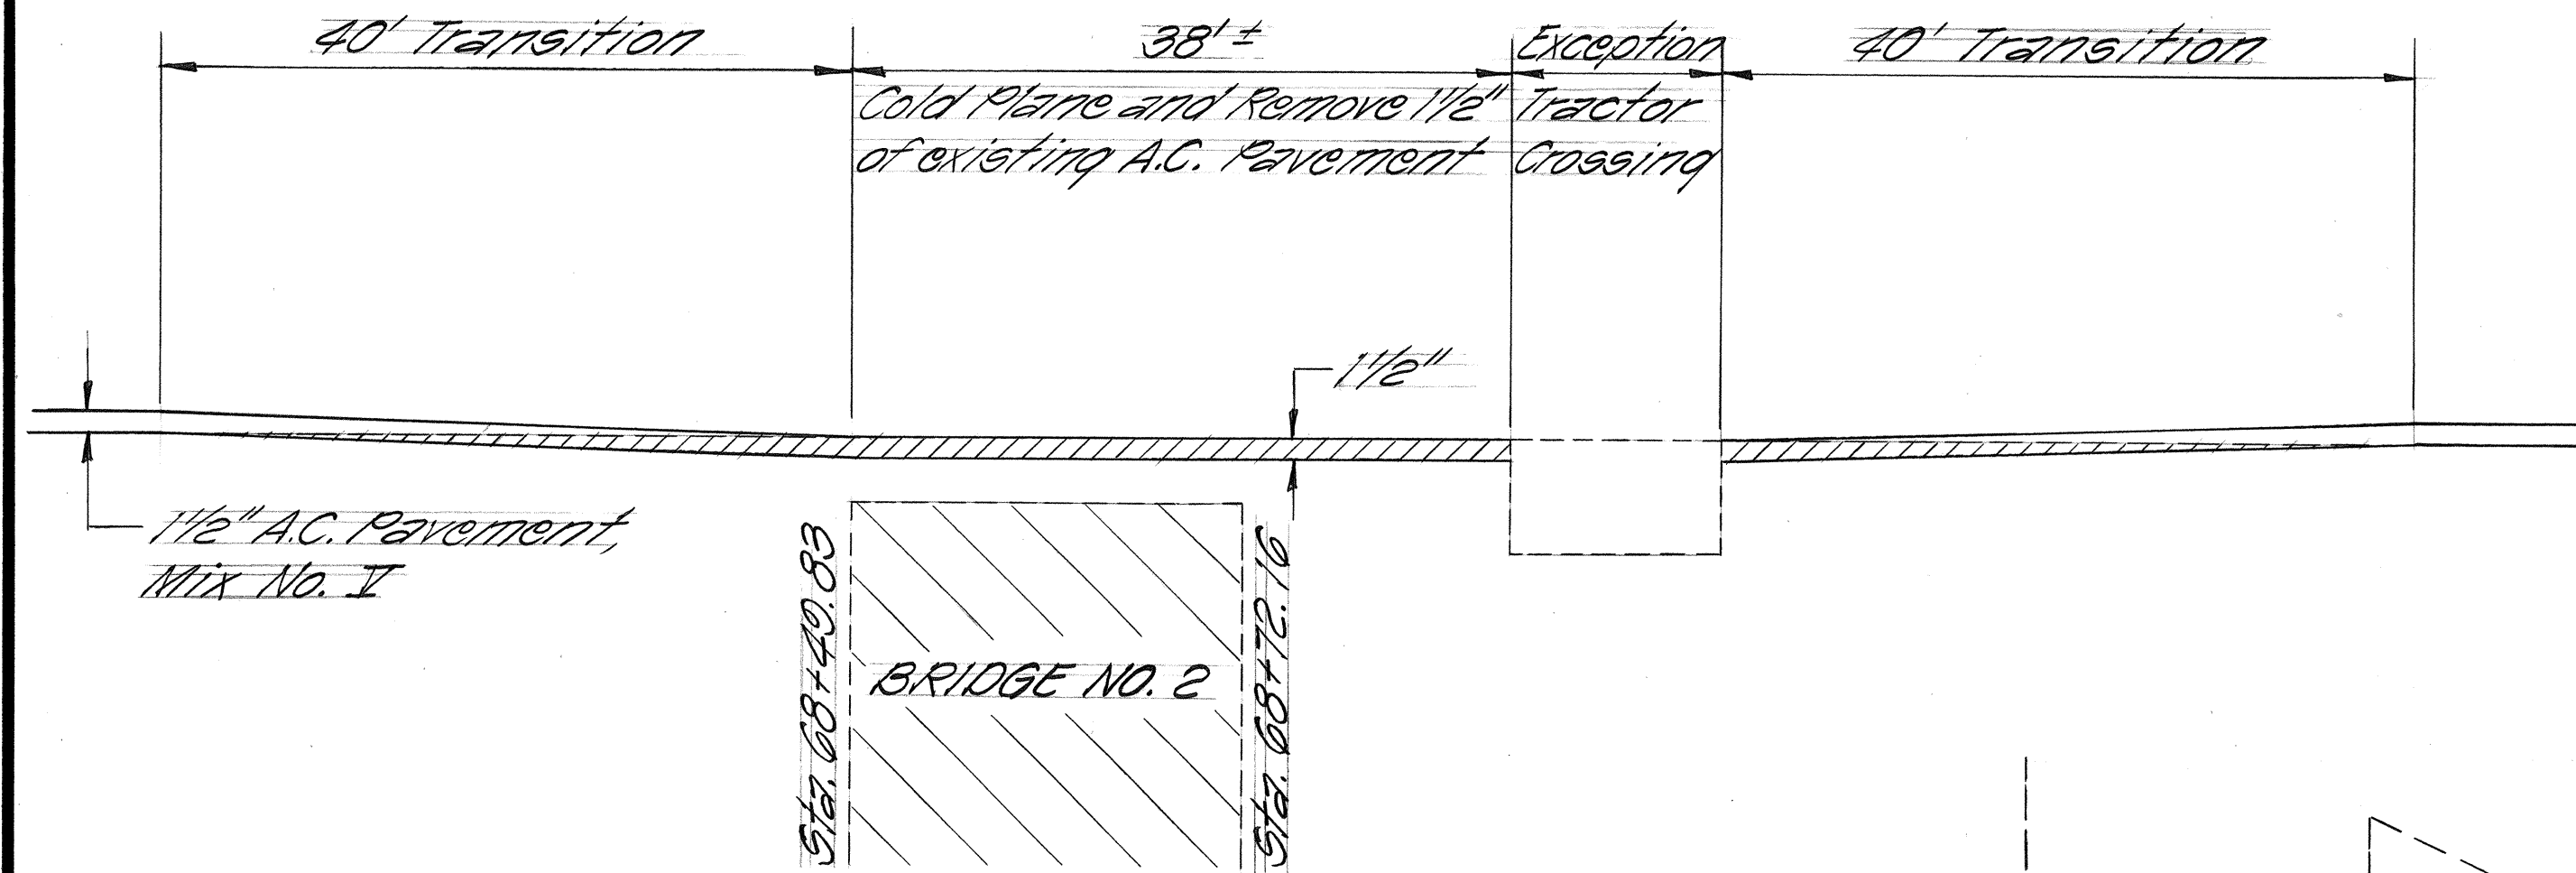

LONGITUDINAL SECTION
COLD PLANING DETAIL AT BRIDGE NO. 2
KAMEHAMEHA HWY. ~ STA. 68+40.83 TO STA. 69+00±
 Scale: Horiz. 1"=10'
 Vert. 1"=1'

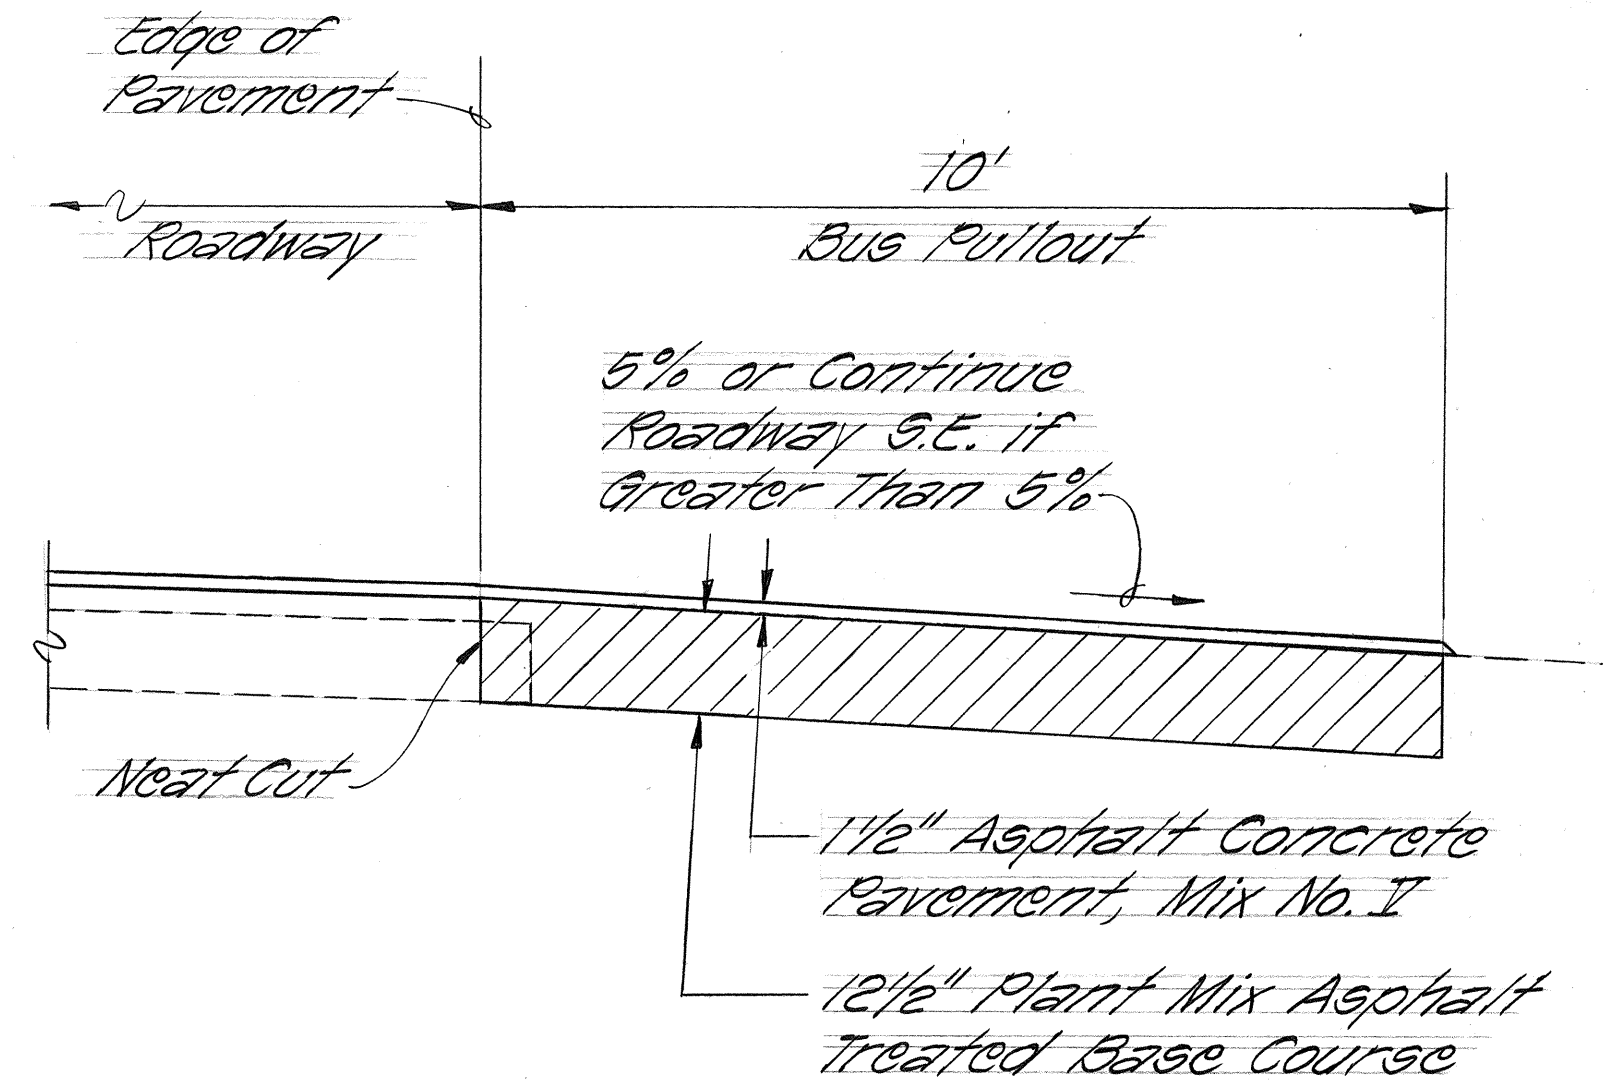

TYPICAL SECTION
RECONSTRUCTED BUS PULLOUT
 Scale: 1/2"=1'-0"

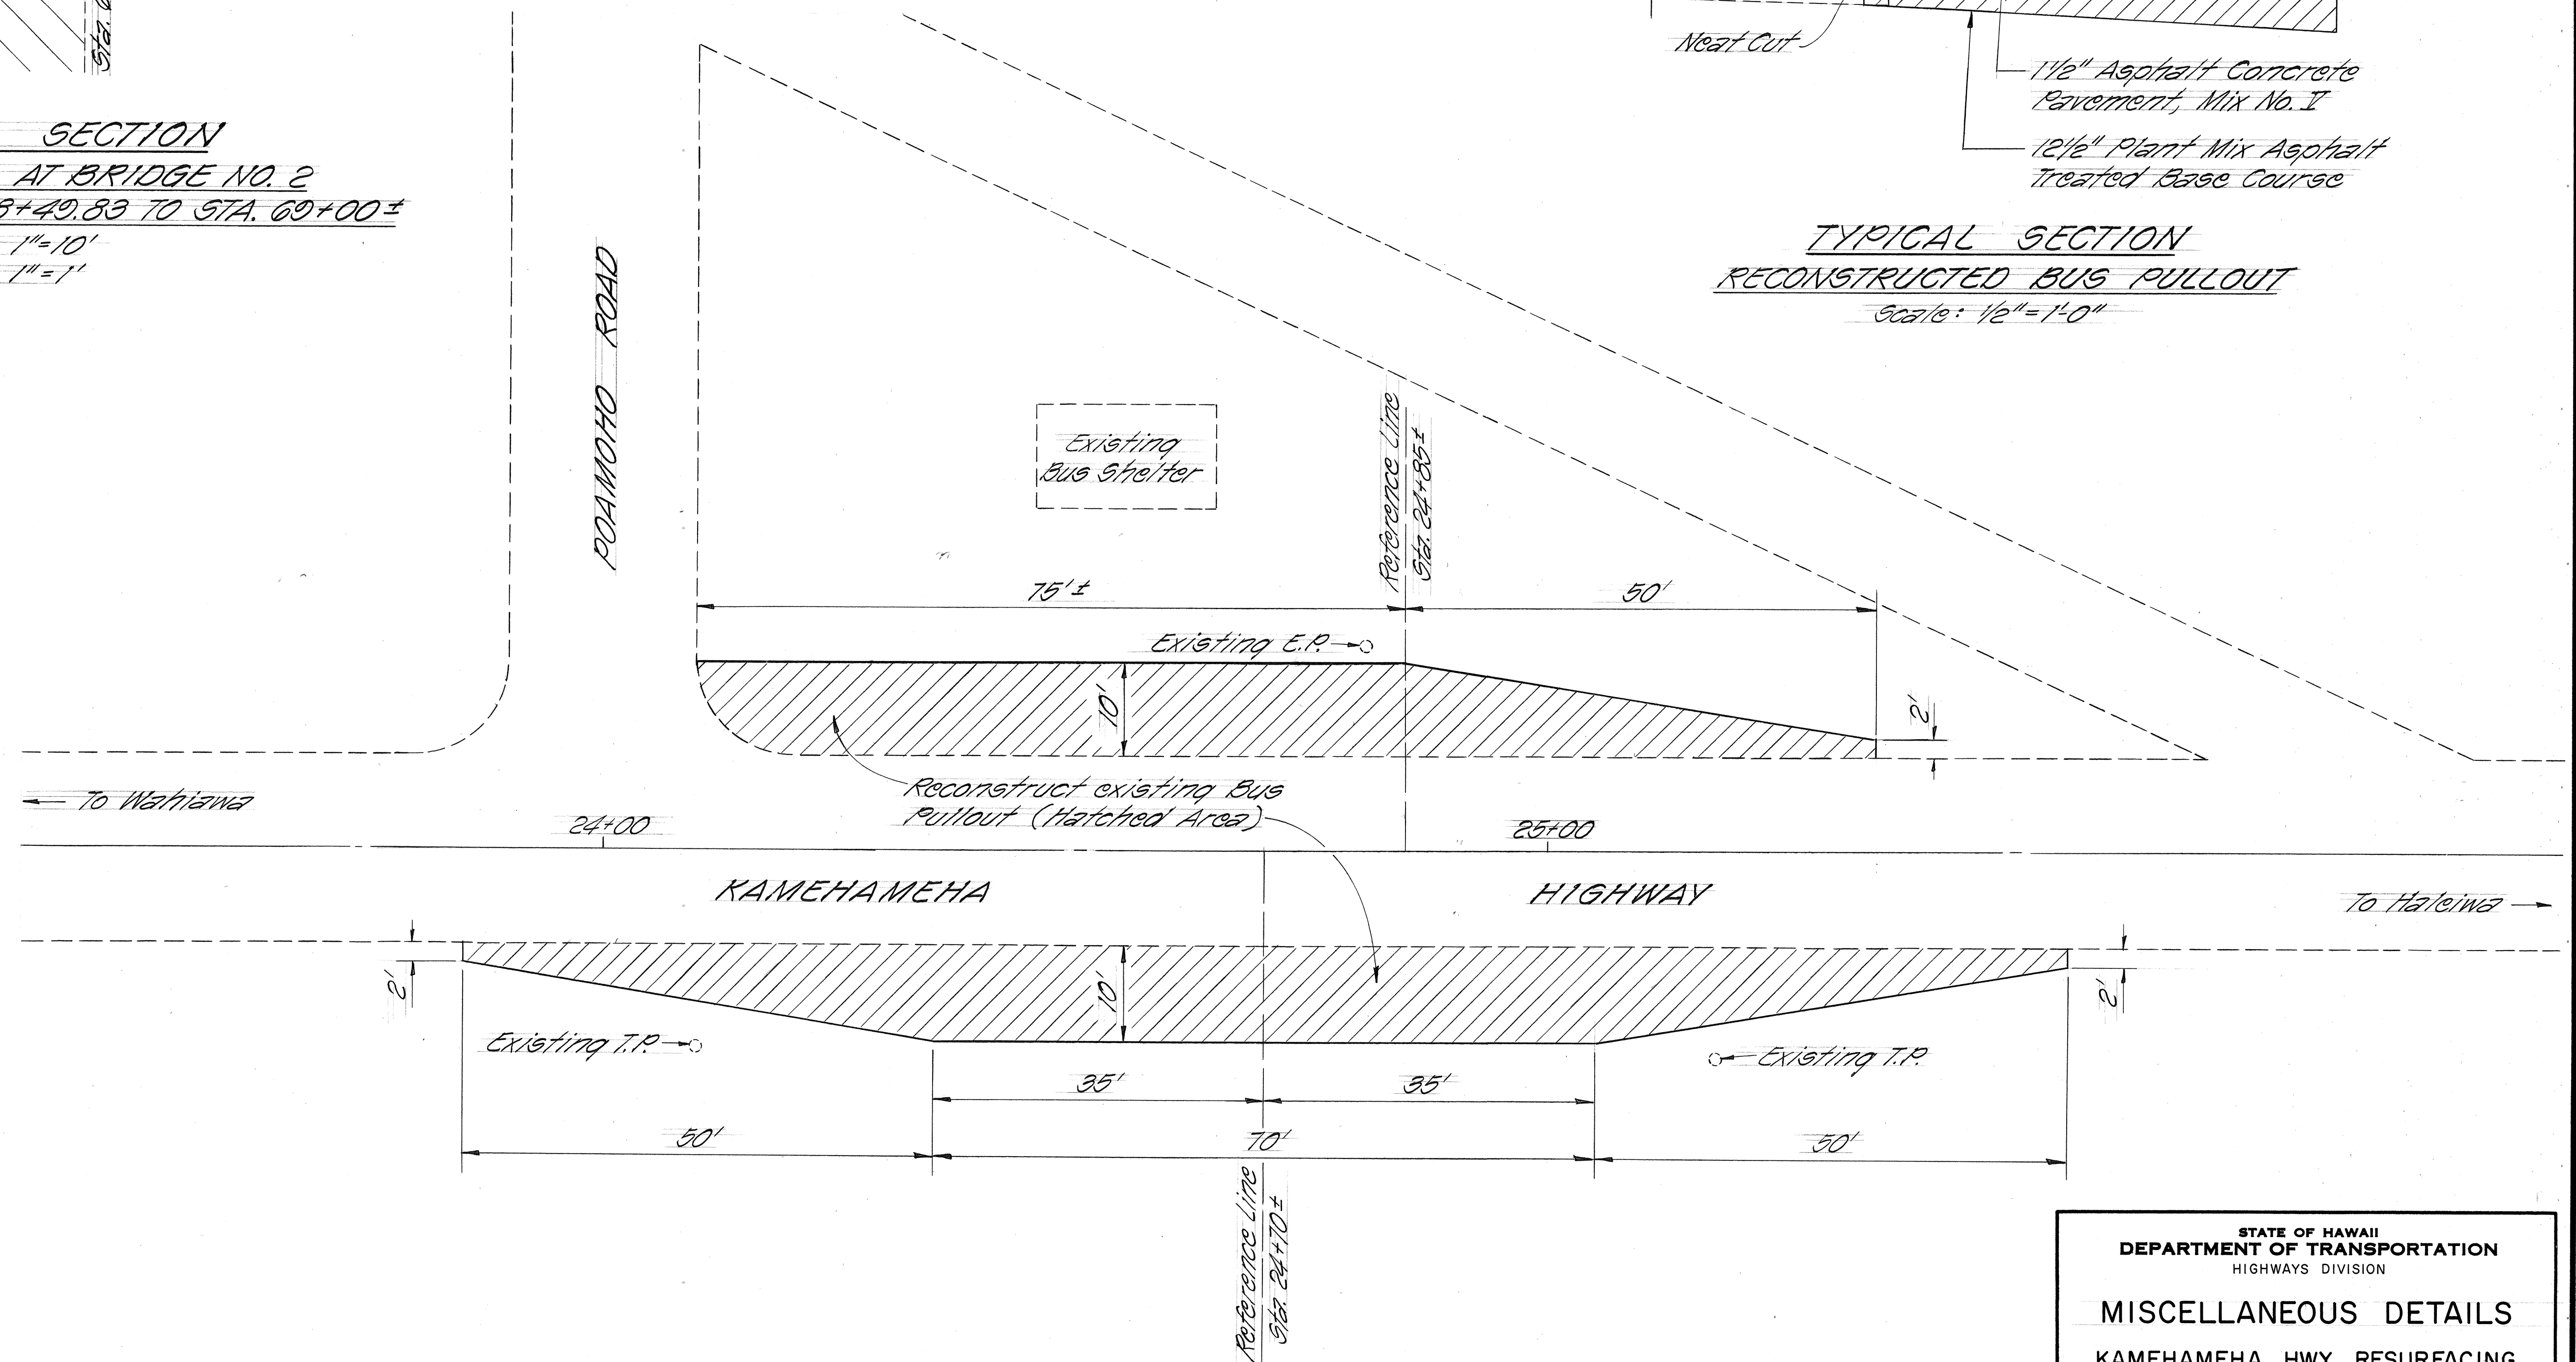

PLAN
BUS PULLOUT RECONSTRUCTION DETAIL
KAMEHAMEHA HWY. ~ STA. 24+70± RT. & STA. 24+85± LT.
 Scale: 1"=10'

STATE OF HAWAII	
DEPARTMENT OF TRANSPORTATION	
HIGHWAYS DIVISION	
MISCELLANEOUS DETAILS	
KAMEHAMEHA HWY RESURFACING	
Helemano to Karsten Thot Bridge	
AND	
KAMANANUI RD RESURFACING	
PROJECT NO. HWY-0-01-82M	
SHEET NO.	OF SHEETS

ORIGINAL PLAN	DATE
DESIGNED BY	
TRACED BY	
NOTED BY	
CHECKED BY	
NO.	