

FED. ROAD DIST. NO.	STATE	PROJ. NO.	FISCAL YEAR	SHEET NO.	TOTAL SHEETS
HAWAII	HAW.	HWY-0-01-82M	1982	8	15

PAVEMENT MARKING SUMMARY	
DESCRIPTION	QUANTITY
Type "A" Pavement Marker	16 Each
Type "C" Pavement Marker	36 Each
Type "D" Pavement Marker	855 Each
Type "H" Pavement Marker	307 Each
Type "J" Pavement Marker	752 Each
Pavement Striping (Paint)	68,000 L.F.
4-Inch Pavement Striping (Tape)	740 L.F.
8-Inch Pavement Striping (Tape)	500 L.F.
12-Inch Pavement Striping (Tape)	80 L.F.
Crosswalk Marking (Tape)	4 Lanes
Pavement Arrow (Tape)	11 Each

PAVEMENT MARKING NOTES

- Locations of all new Pavement Markings shall be staked out in the field by the Contractor for approval by the Engineer prior to installation.
- Existing Pavement Markings not incorporated in the final traffic pattern shall be removed as directed by the Engineer. Costs shall be incidental to the various contract items.
- Raised Pavement Markings shall not be placed within Crosswalks.
- For additional Pavement Marking details, see Plan Shts.
- All pavement stripes and lines shall be paint unless otherwise mentioned on plans or in the Proposal Schedule.

ORIGINAL PLAN	SURVEY PLOTTED BY	DATE
NOTE BOOK	DESIGNED BY	
No.	QUANTITIES BY	
	CHECKED BY	

STATE OF HAWAII
DEPARTMENT OF TRANSPORTATION
LAND TRANSPORTATION FACILITIES DIVISION


PAVEMENT MARKING
SUMMARY & NOTES

KAMEHAMEHA HWY RESURFACING
Helemano to Karsten Toot Bridge
AND
KAMANANUI RD RESURFACING
PROJECT NO. HWY-0-01-82M
Scale: 1"=100' Date: Jan. 1982

SHEET No. 5 OF 5 SHEETS

FED. ROAD DIST. NO.	STATE	PROJ. NO.	FISCAL YEAR	SHEET NO.	TOTAL SHEETS
HAWAII	HAW.	HWY-0-01-82M	1982	9	15

ORIGINAL PLAN	SURVEY PLOTTED BY	DATE
NOTE BOOK	DRAWN BY	
No.	DESIGNED BY	
	CHECKED BY	

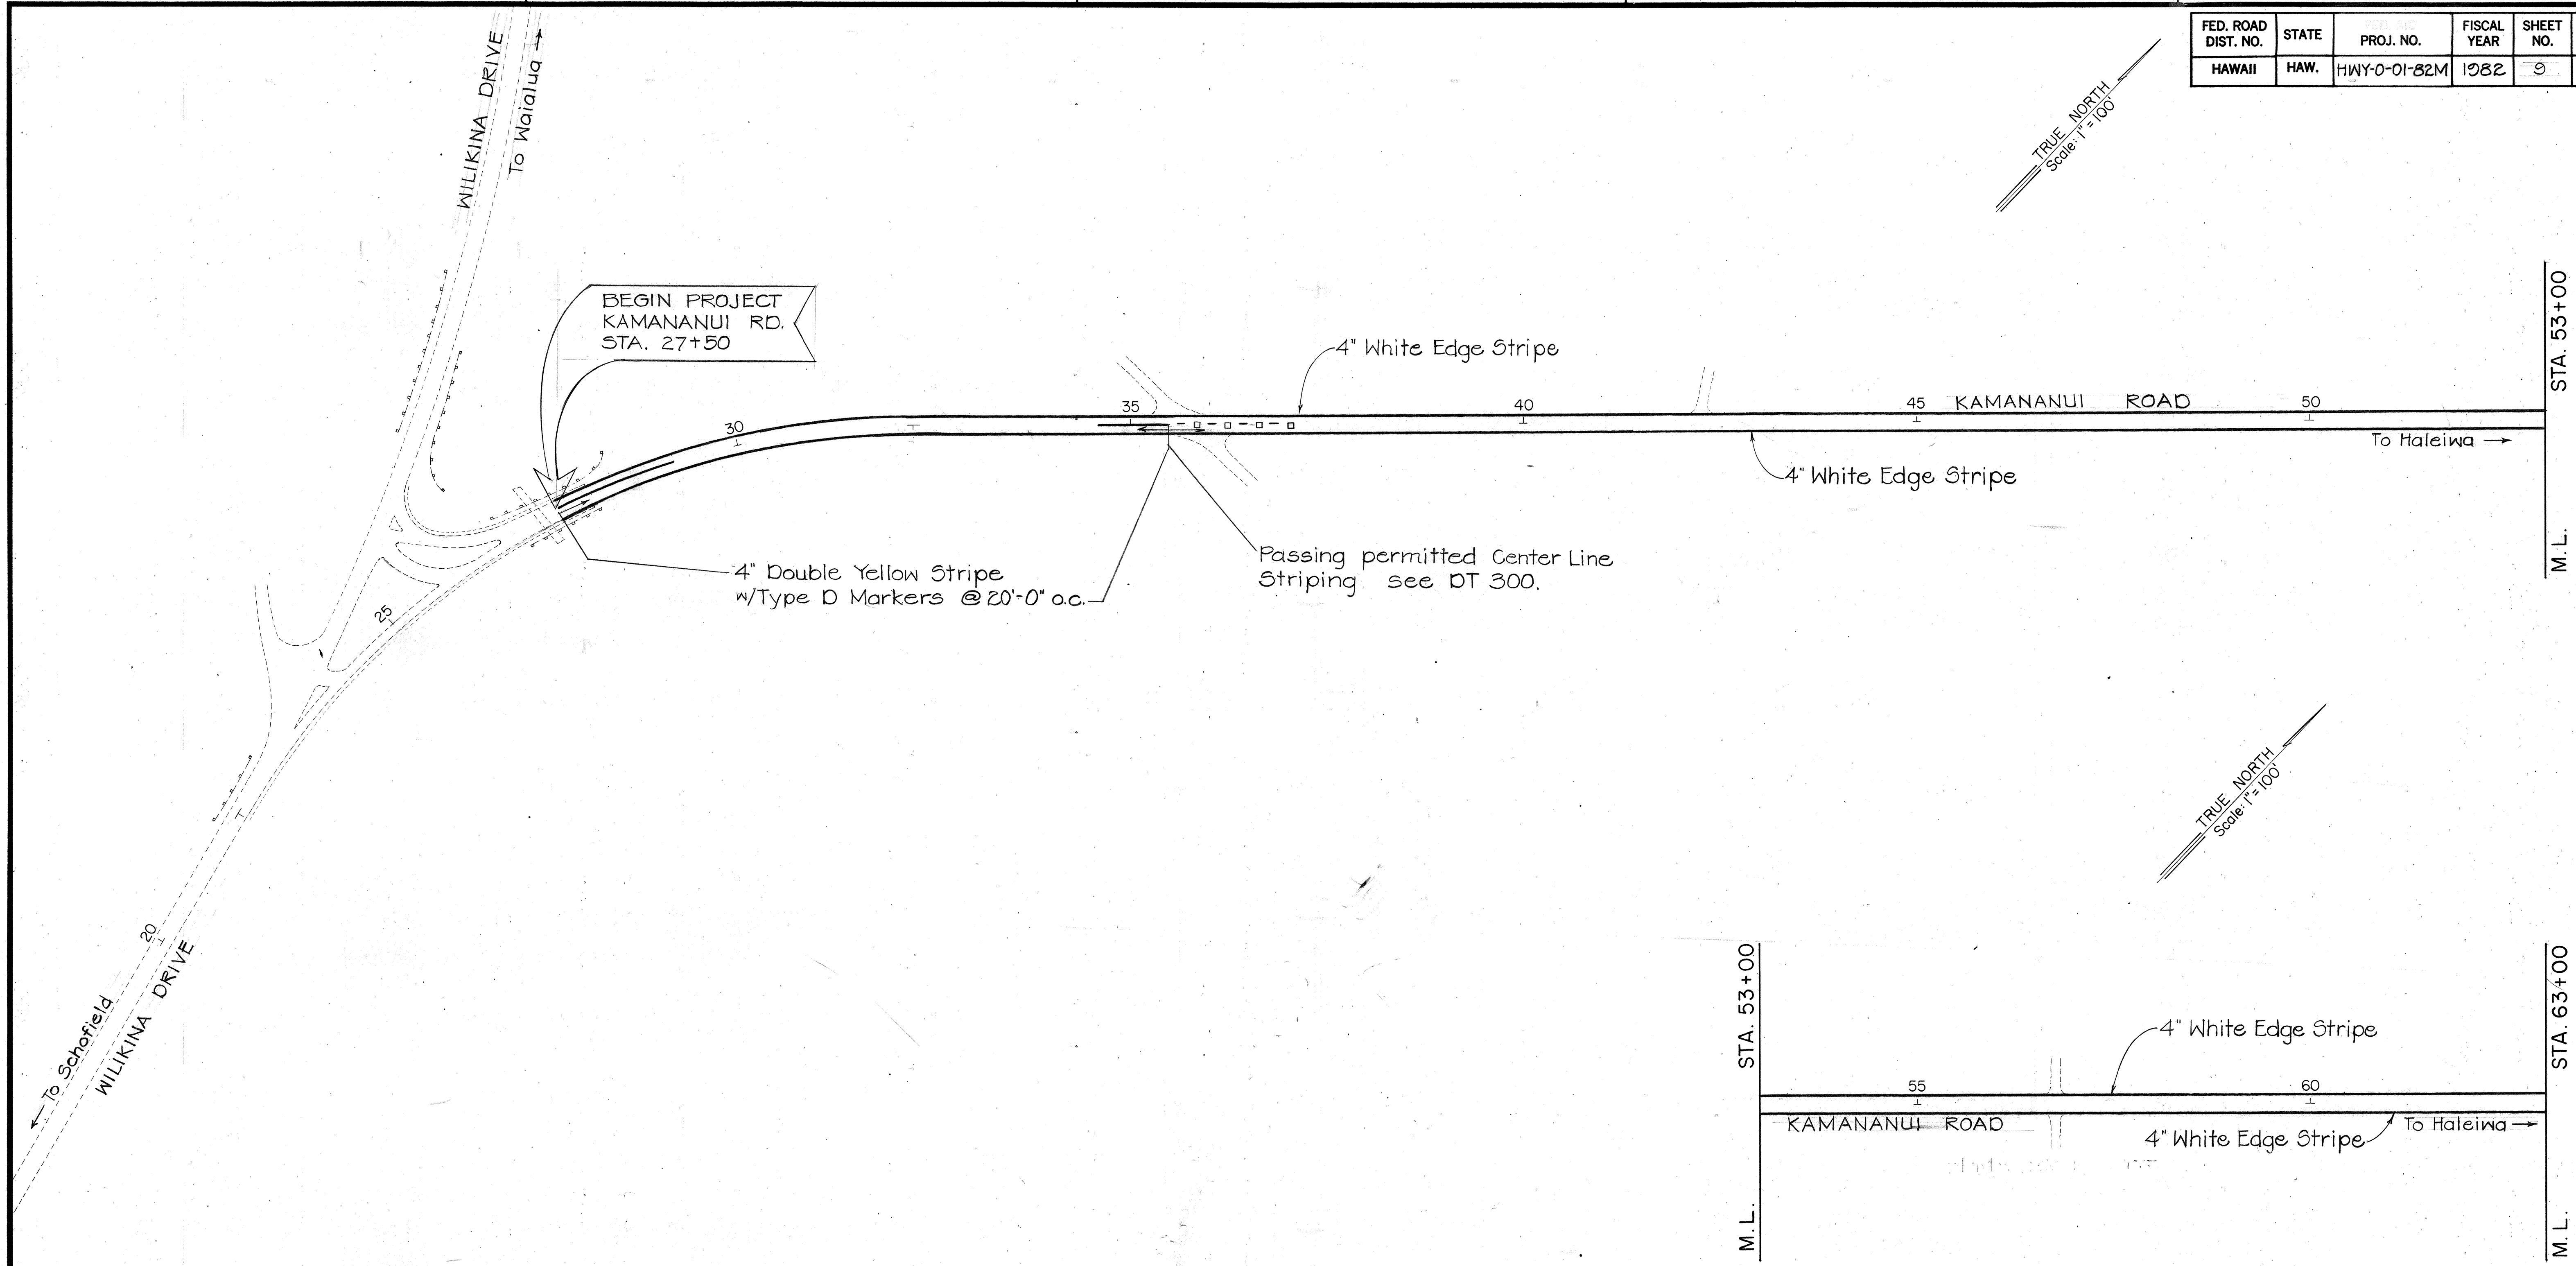


STATE OF HAWAII
DEPARTMENT OF TRANSPORTATION
HIGHWAYS DIVISION

PAVEMENT MARKINGS

KAMEHAMEHA HWY RESURFACING
Helemano to Karsten Thot Bridge
AND
KAMANANUI RD RESURFACING
PROJECT NO. HWY-0-01-82M
Scale: 1"=100' Date: Jan. 1982

SHEET NO. 1 OF 5 SHEETS

FED. ROAD DIST. NO.	STATE	PROJ. NO.	FISCAL YEAR	SHEET NO.	TOTAL SHEETS
HAWAII	HAW.	HWY-0-01-82M	1982	10	15

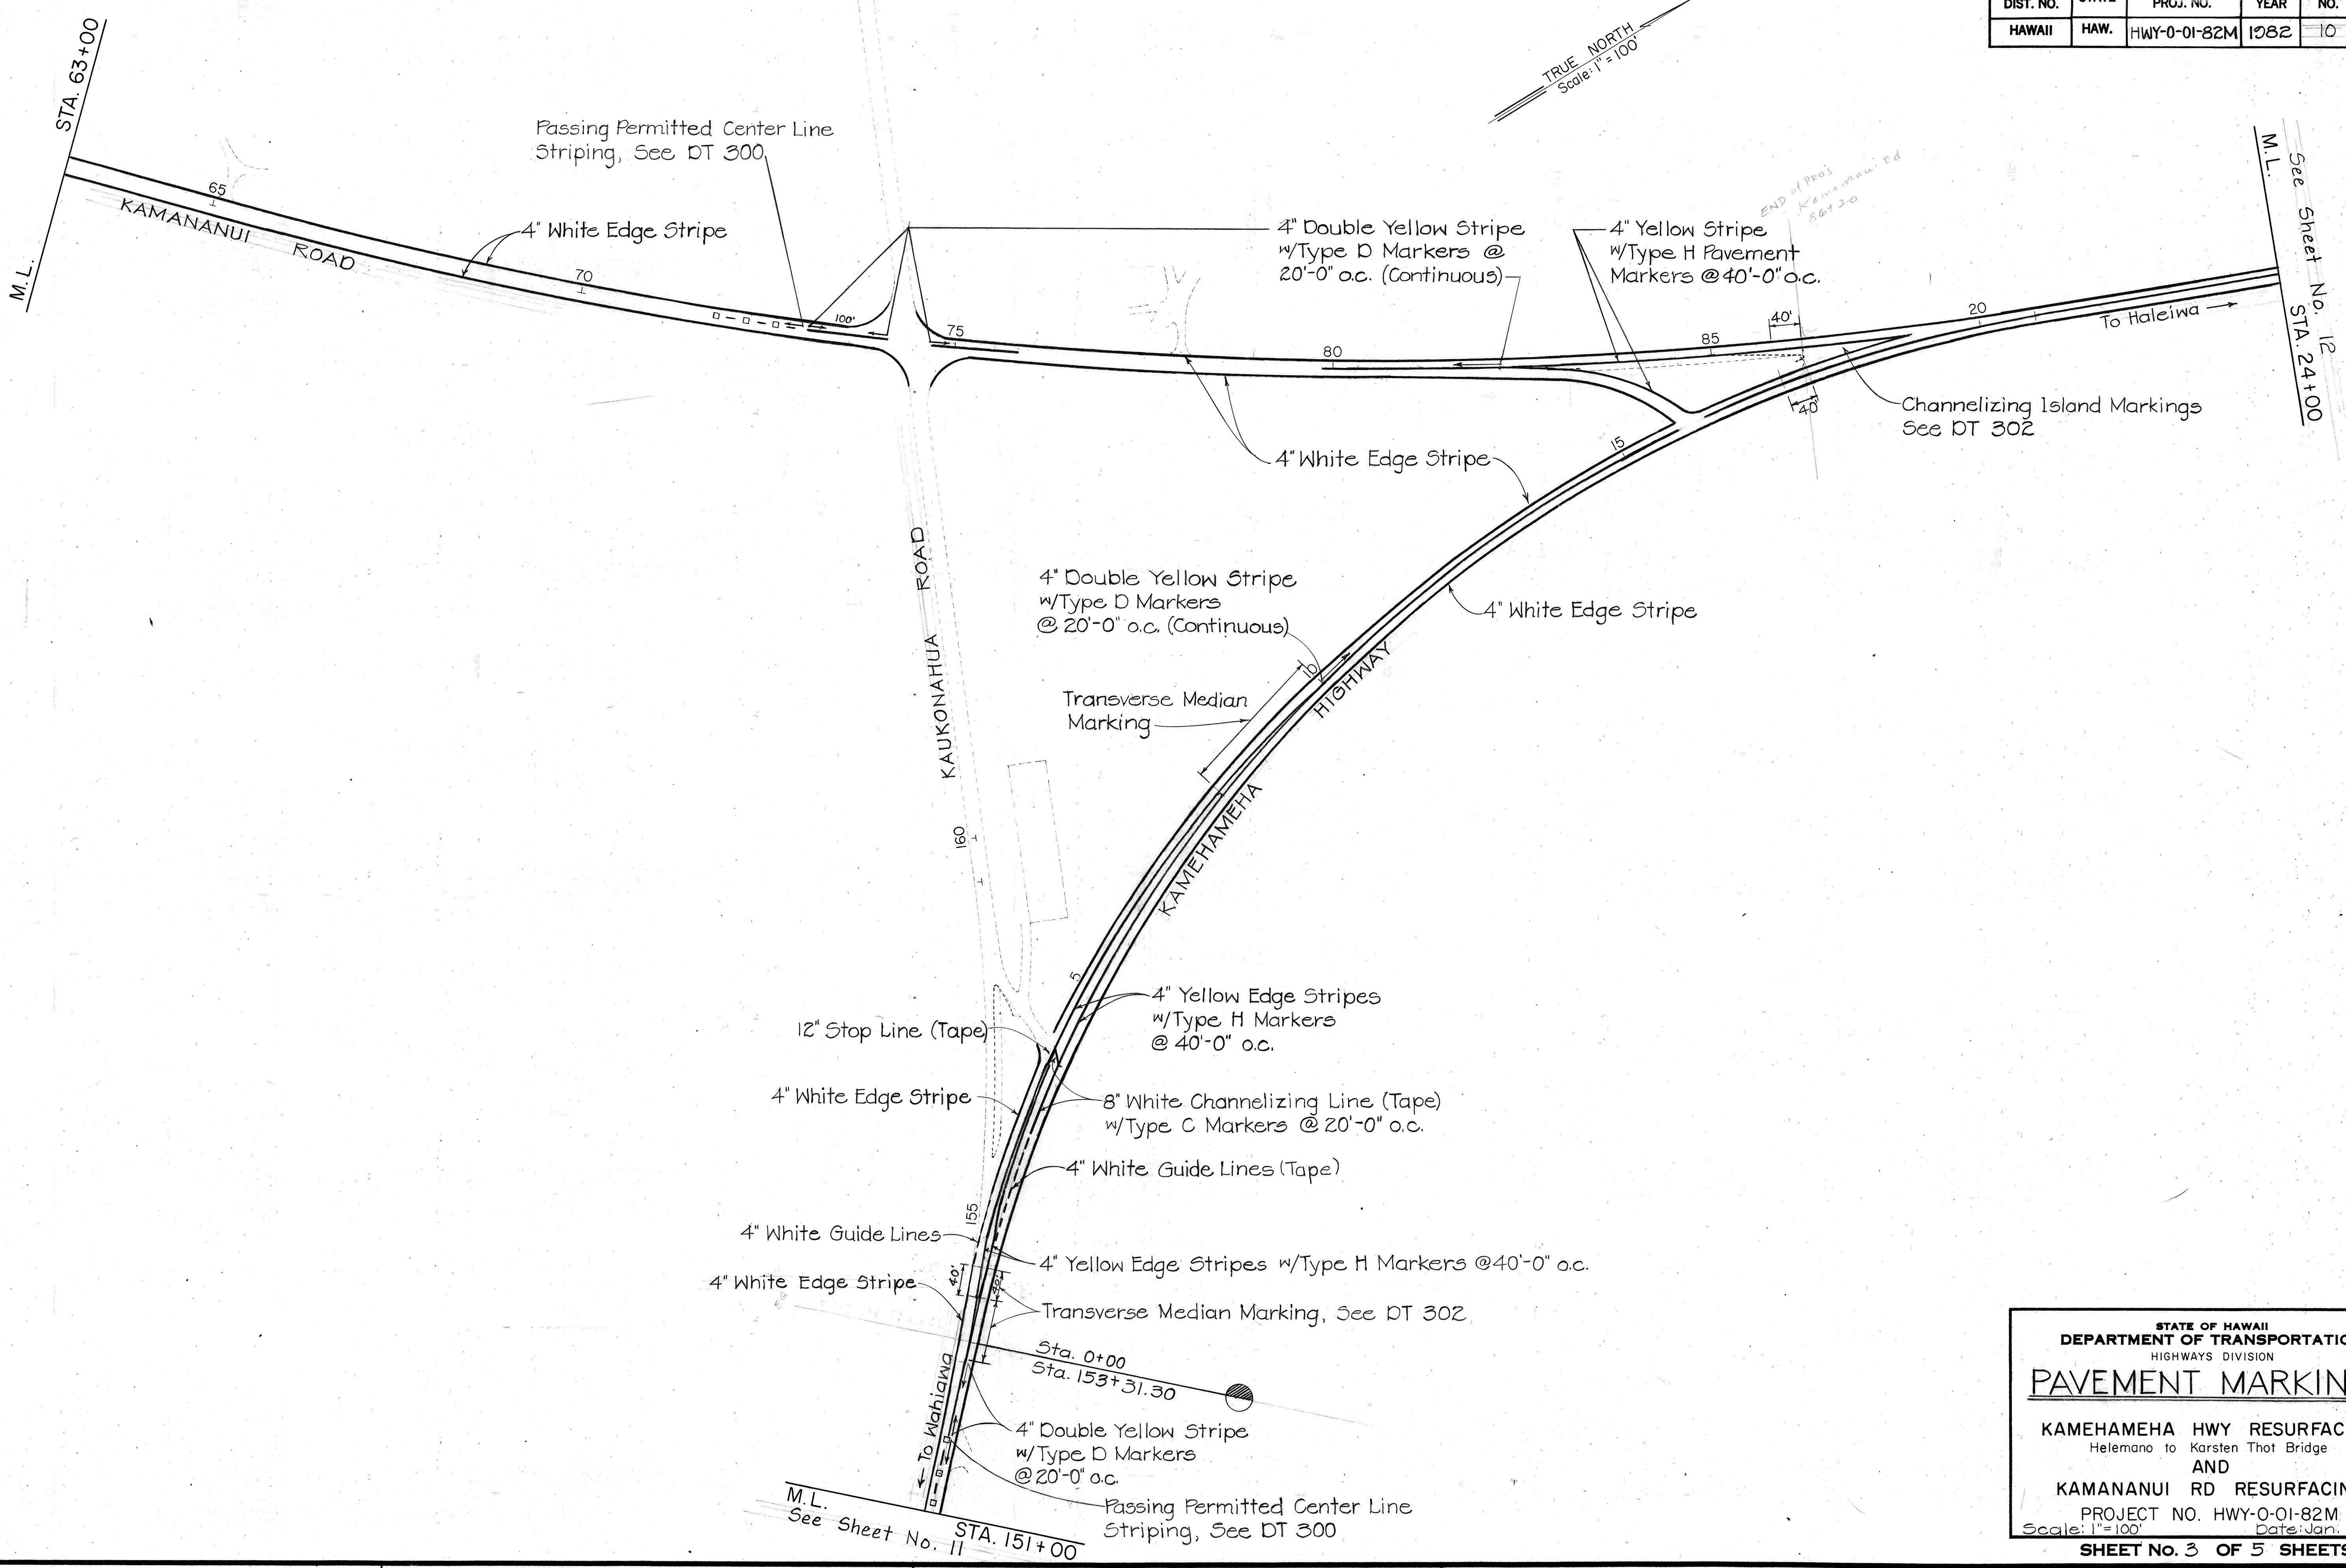

SURVEY PLOTTED BY	DATE
DRAWN BY	" "
DESIGNED BY	" "
QUANTITIES BY	" "
CHECKED BY	" "
ORIGINAL PLAN	No.
NOTE BOOK	No.



STATE OF HAWAII
DEPARTMENT OF TRANSPORTATION
HIGHWAYS DIVISION

PAVEMENT MARKINGS

KAMEHAMEHA HWY RESURFACING
Helemano to Karsten Thot Bridge
AND
KAMANANUI RD RESURFACING
PROJECT NO. HWY-0-01-82M
Scale: 1"=100' Date: Jan. 1982

SHEET No. 3 OF 5 SHEETS

FED. ROAD DIST. NO.	STATE	FED. AID PROJ. NO.	FISCAL YEAR	SHEET NO.	TOTAL SHEETS
HAWAII	HAW.	HWY-0-01-82M	1982	11	15

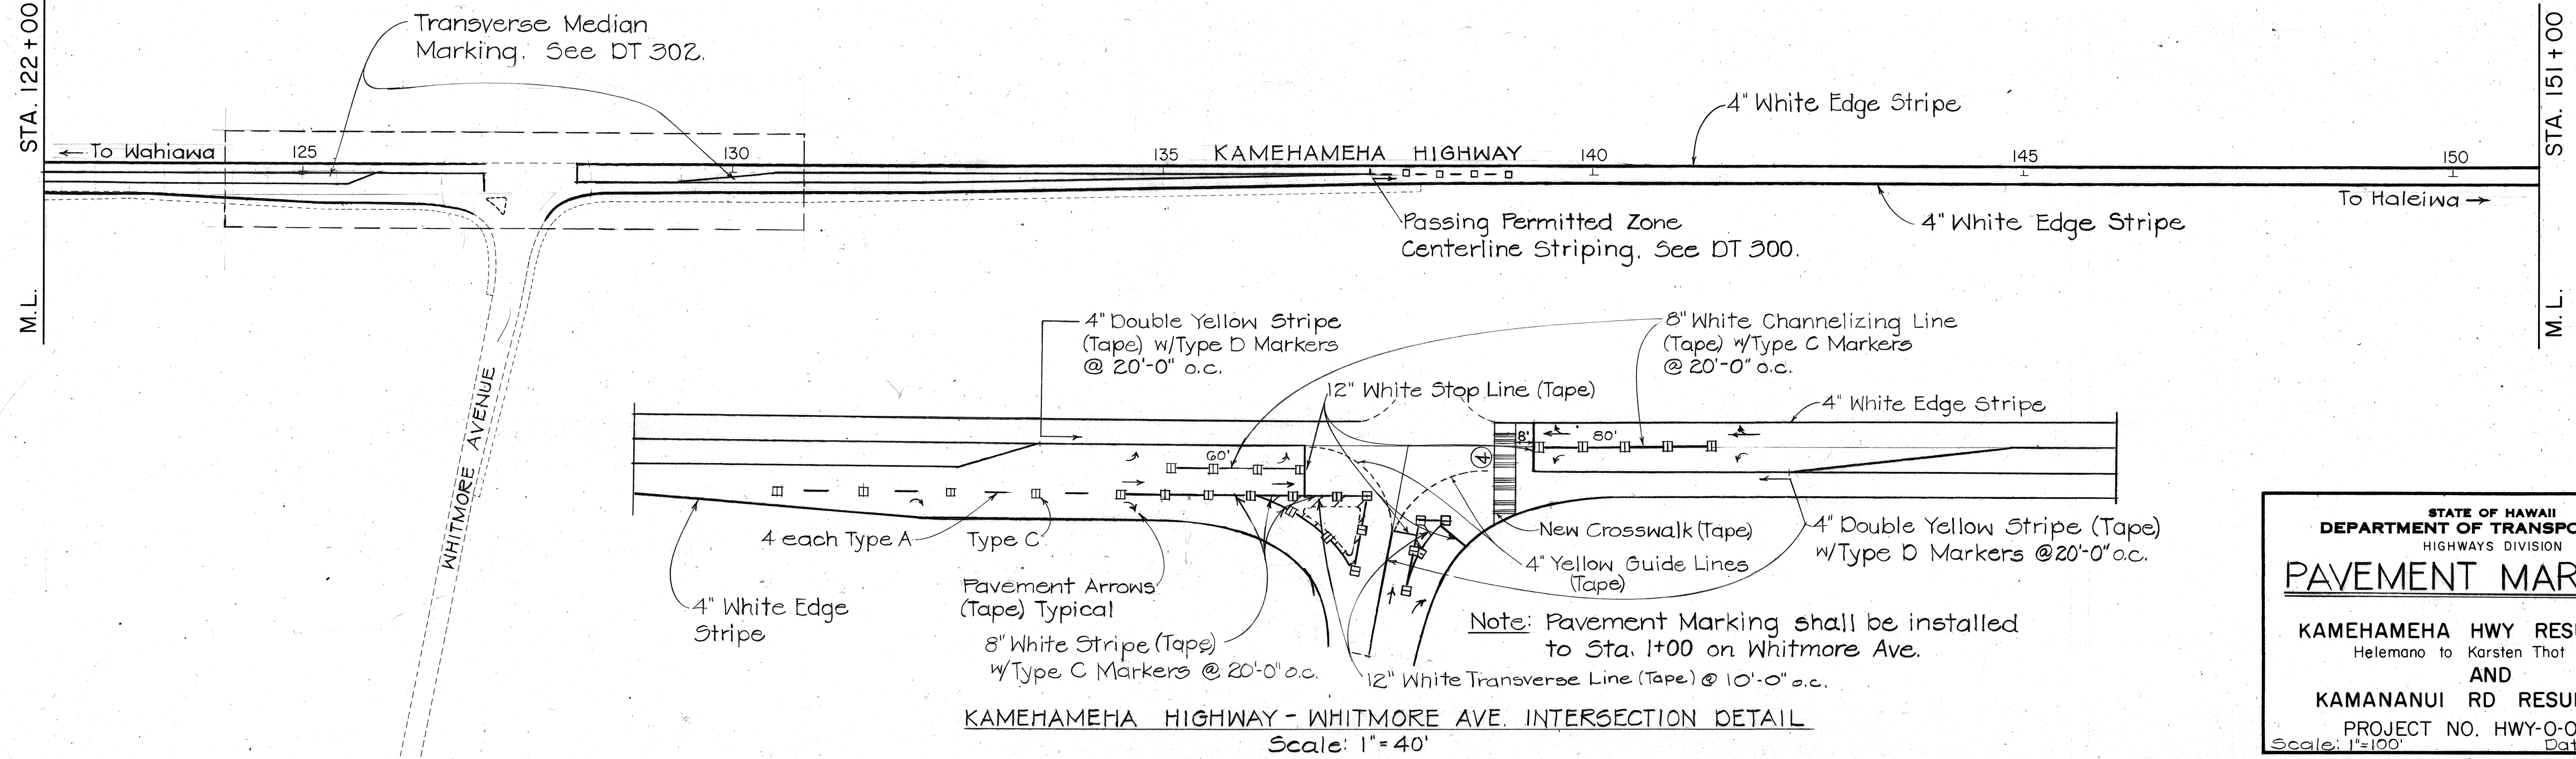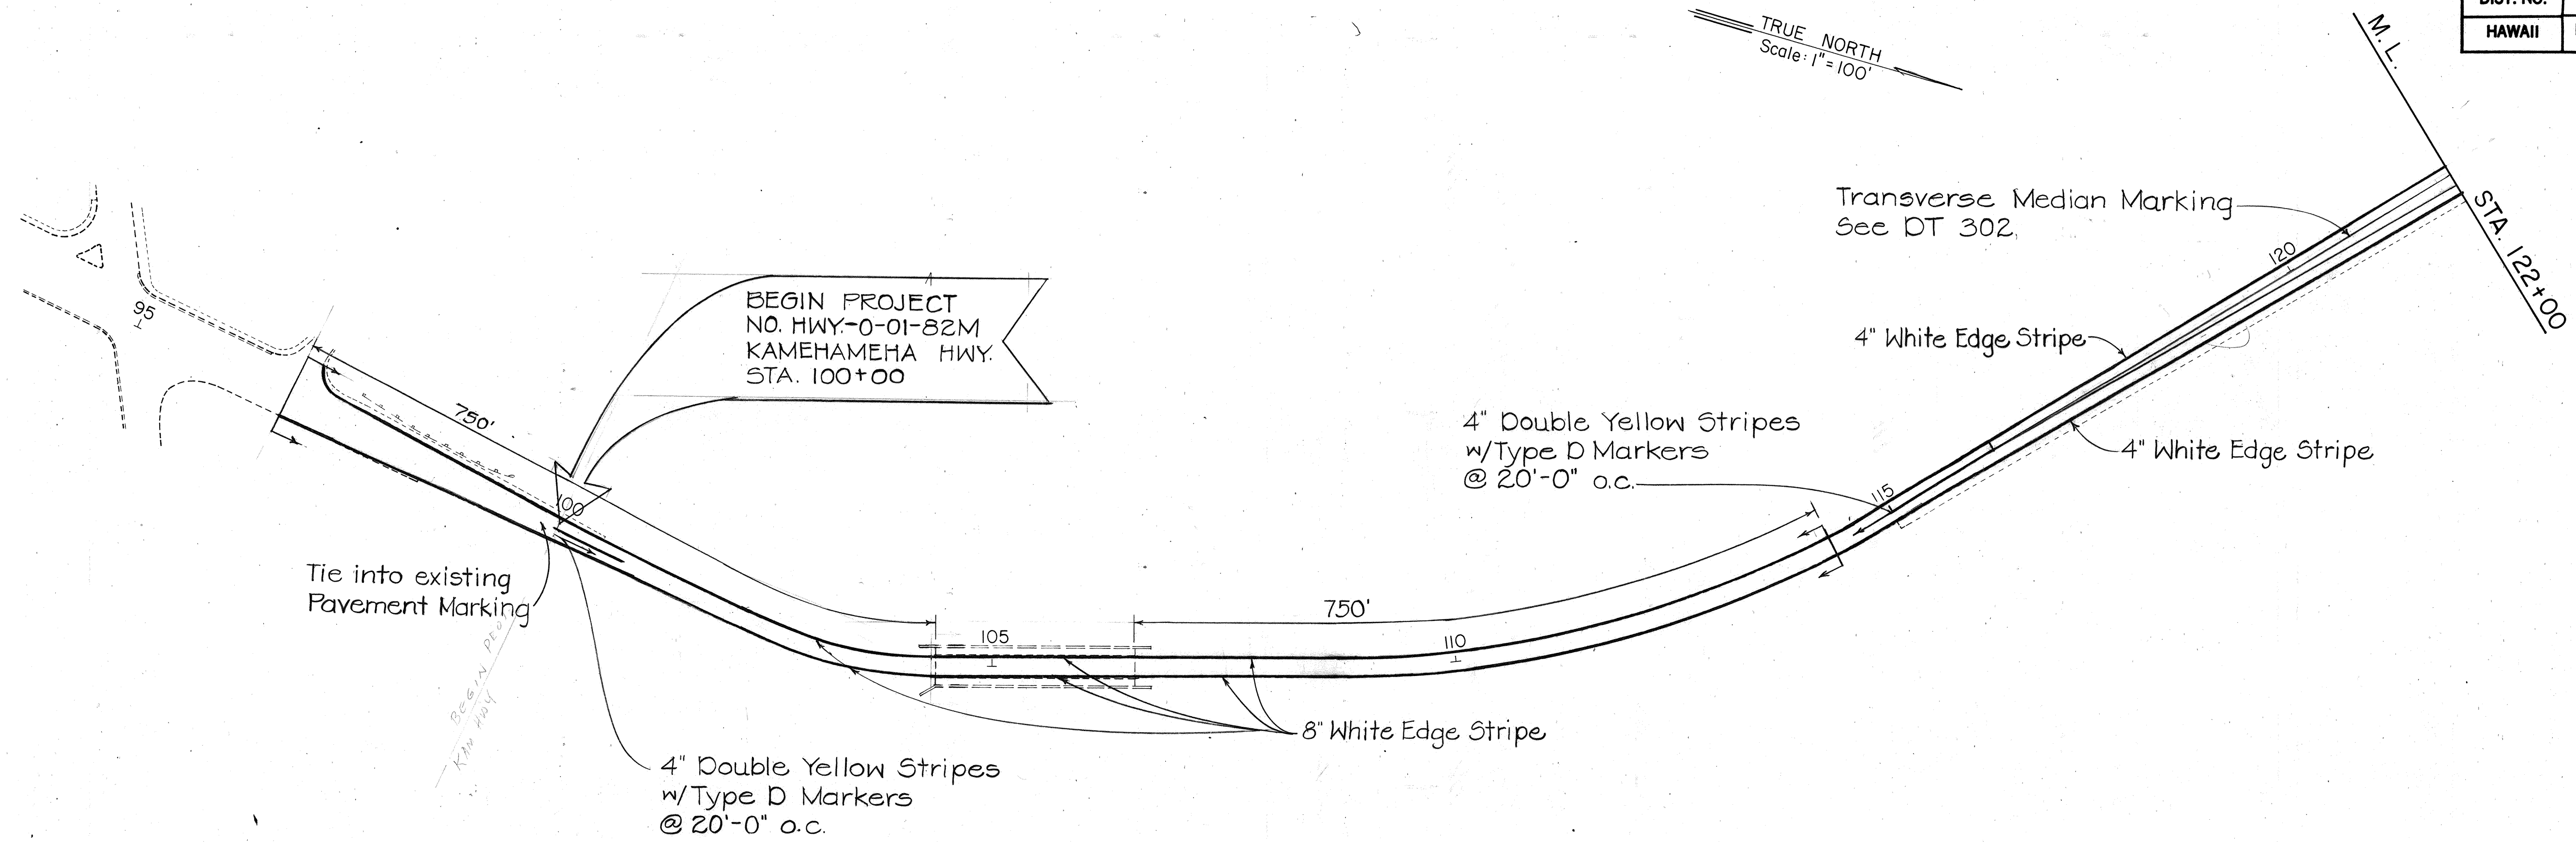

KAMEHAMEHA HIGHWAY - WHITMORE AVE. INTERSECTION DETAIL
Scale: 1"=40'

STATE OF HAWAII
DEPARTMENT OF TRANSPORTATION
HIGHWAYS DIVISION

PAVEMENT MARKINGS

KAMEHAMEHA HWY RESURFACING
Helemano to Karsten Thot Bridge
AND
KAMANANUI RD RESURFACING

PROJECT NO. HWY-0-01-82M
Scale: 1"=100' Date: Jan. 1982

SHEET NO. 2 OF 5 SHEETS


ORIGINAL PLAN	DATE
DRAWN BY	
TRACED BY	
NOTED BY	
CHECKED BY	
No.	

STATE OF HAWAII
DEPARTMENT OF TRANSPORTATION
HIGHWAYS DIVISION

PAVEMENT MARKINGS

KAMEHAMEHA HWY RESURFACING
Helemano to Karsten Thot Bridge
AND
KAMANANUI RD RESURFACING
PROJECT NO. HWY-0-01-82M
Scale: 1"=100' Date: Jan. 1982

SHEET No. 4 OF 5 SHEETS

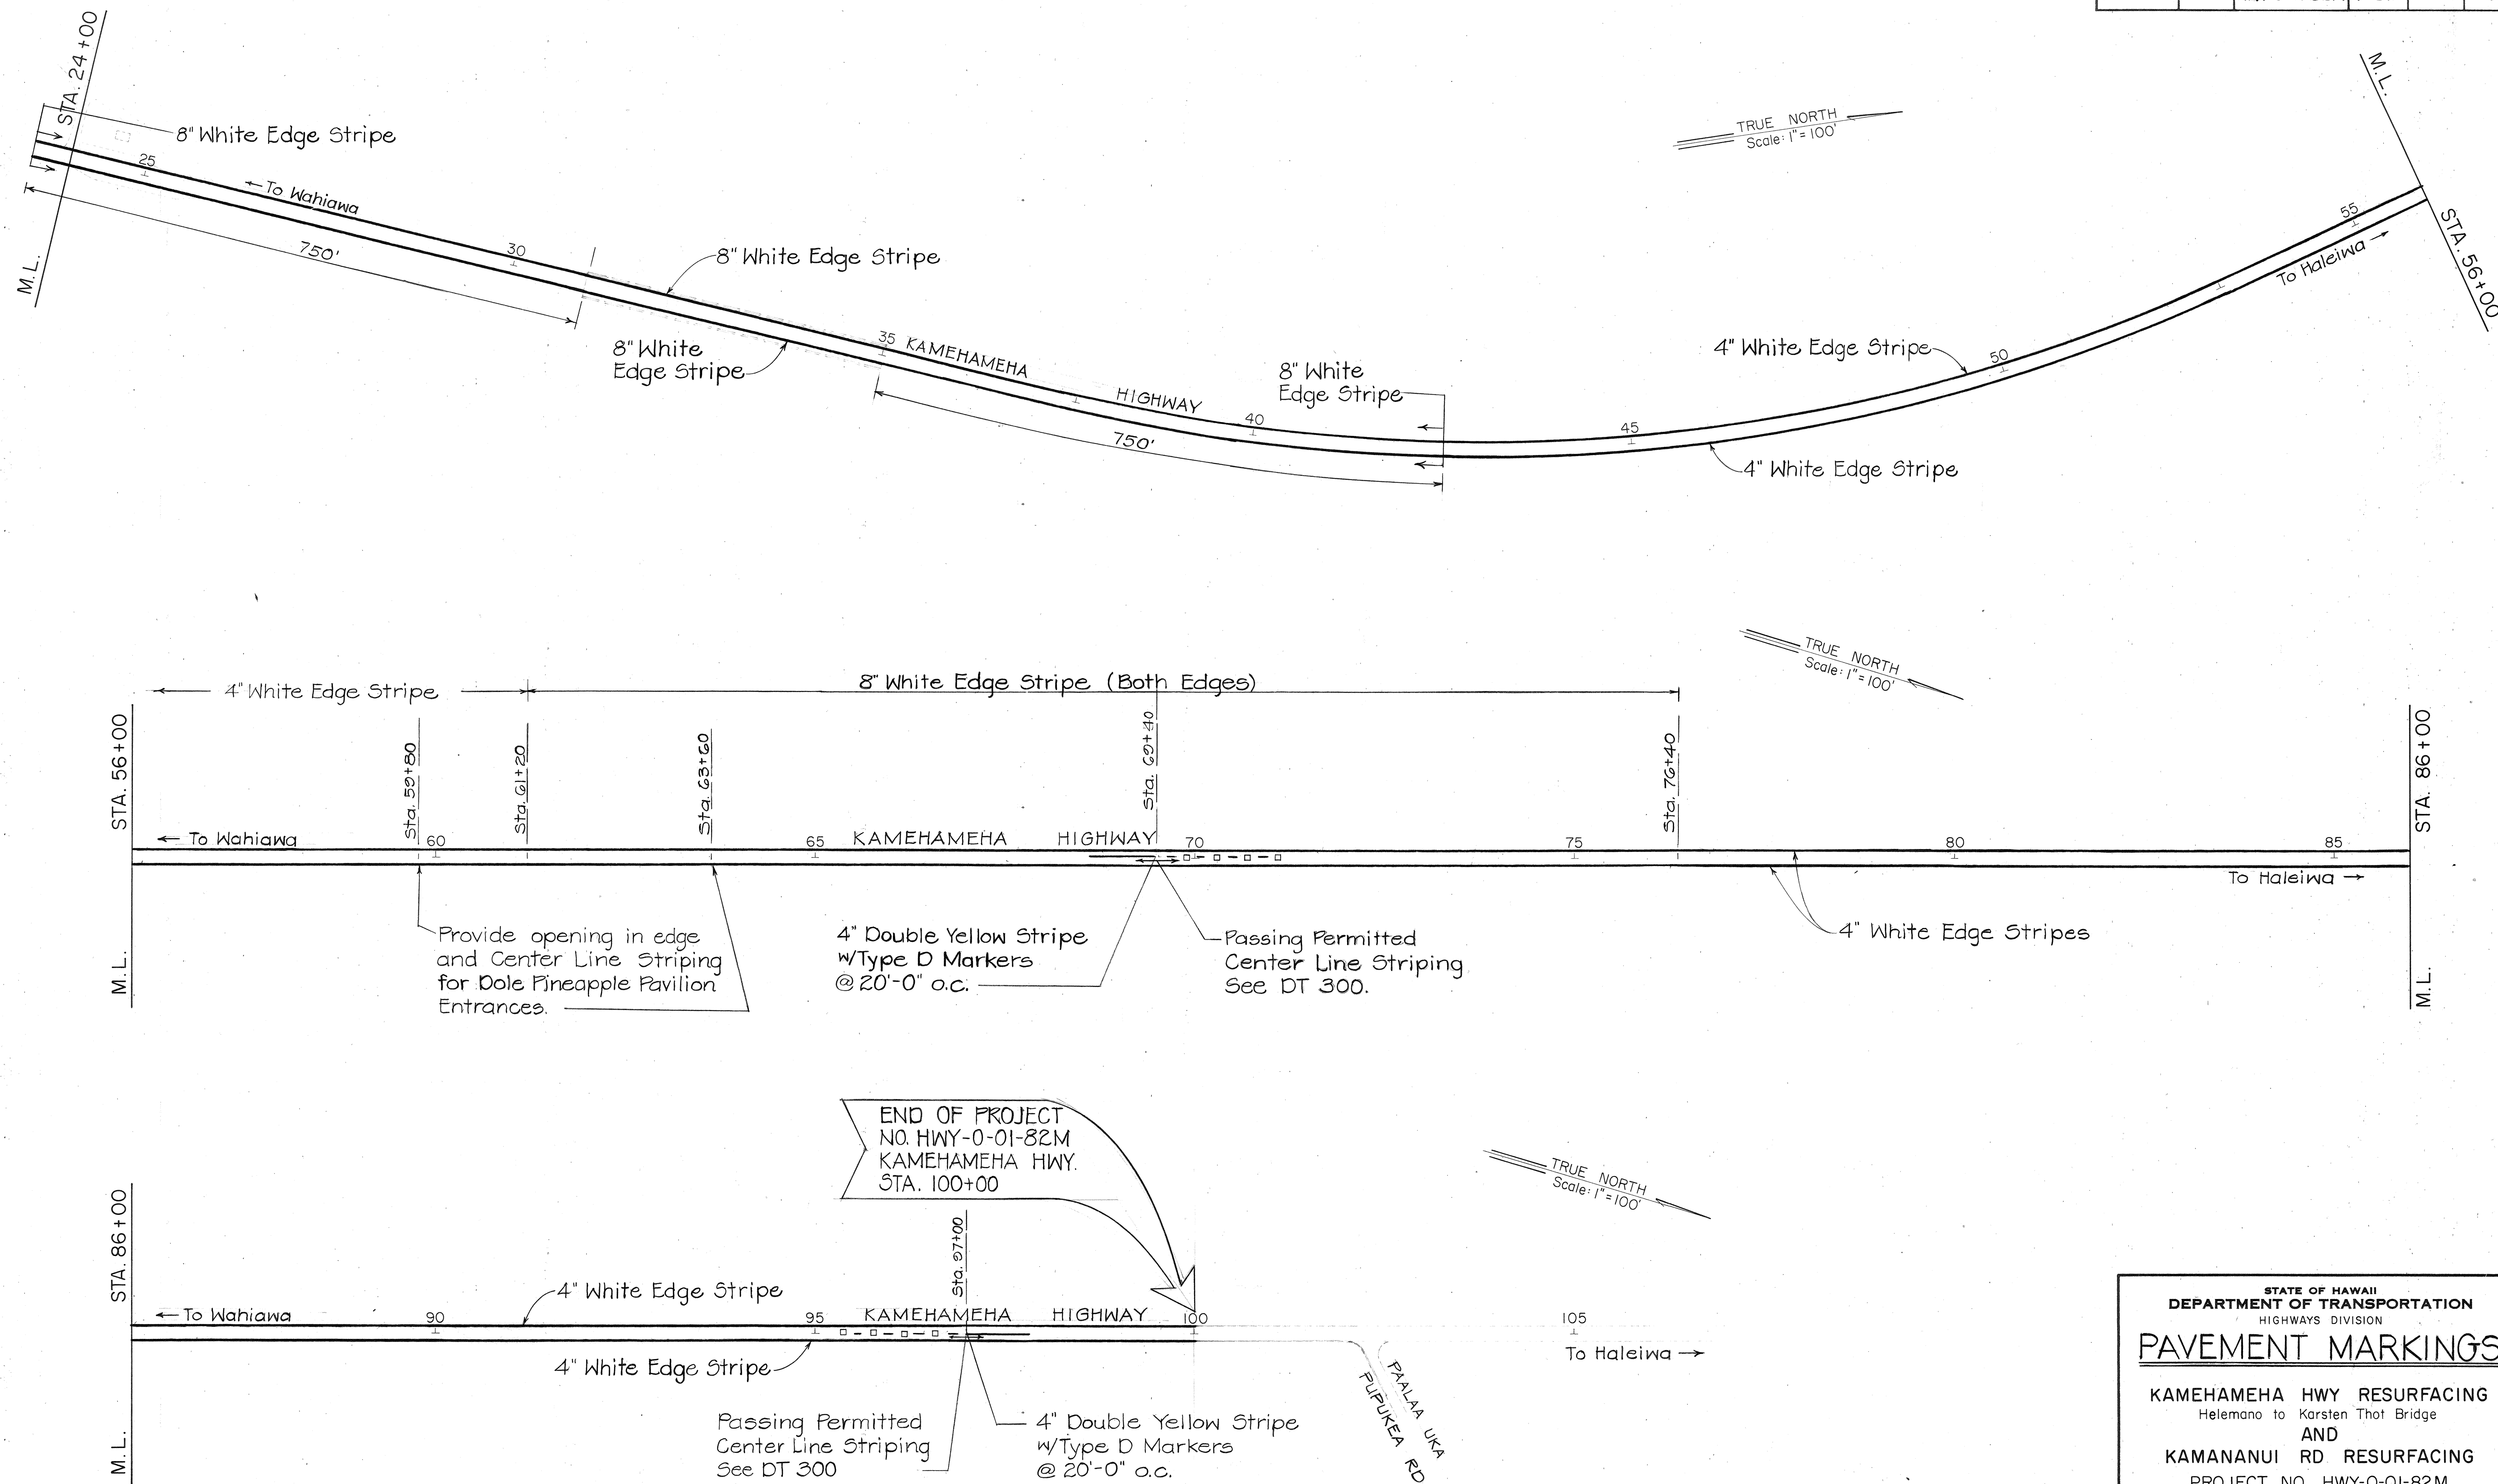

ORIGINAL	SURVEY PLOTTED BY _____	DATE _____
PLAN	DRAWN BY _____	" "
	TRACED BY _____	" "
NOTE BOOK	DESIGNED BY _____	" "
	QUANTITIES BY _____	" "
No. _____	CHECKED BY _____	" "