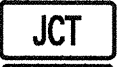
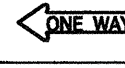


FED. ROAD DIST. NO.	STATE	FED. AID PROJ. NO.	FISCAL YEAR	SHEET NO.	TOTAL SHEETS
HAWAII	HAW.	STP-080-1(10)	1994	17	17

PAVEMENT MARKING SUMMARY	
DESCRIPTION	QUANTITY
PAVEMENT MARKERS	
TYPE A _____	384 Each
TYPE C _____	286 Each
TYPE D _____	94 Each
TYPE H _____	49 Each
TYPE J _____	52 Each
TAPE - TYPE I OR THERMOPLASTIC EXTRUSION	
4-INCH PAVEMENT STRIPE (YELLOW) _____	600 L.F.
8-INCH PAVEMENT STRIPE (WHITE) _____	1,240 L.F.
DOUBLE 4-INCH PAVEMENT STRIPE (YELLOW) _____	1,650 L.F.
DOUBLE 4-INCH PAVEMENT STRIPE (WHITE) _____	740 L.F.
TAPE - TYPE II OR THERMOPLASTIC EXTRUSION	
4-INCH PAVEMENT STRIPE (WHITE) _____	1,480 L.F.
4-INCH PAVEMENT STRIPE (YELLOW) _____	520 L.F.
8-INCH PAVEMENT STRIPE (WHITE) _____	660 L.F.
12-INCH PAVEMENT STRIPE (WHITE) _____	80 L.F.
12-INCH PAVEMENT STRIPE (YELLOW) _____	280 L.F.
DOUBLE 4-INCH PAVEMENT STRIPE (YELLOW) _____	440 L.F.
TAPE - TYPE III OR THERMOPLASTIC EXTRUSION	
4-INCH PAVEMENT STRIPE (WHITE) _____	1,220 L.F.
4-INCH PAVEMENT STRIPE (YELLOW) _____	490 L.F.
12-INCH PAVEMENT STRIPE (WHITE) _____	595 L.F.
CROSSWALK MARKINGS _____	74 LANES
PAVEMENT ARROW _____	31 Each
PAVEMENT WORD _____	11 Each
PARALLEL PARKING STALL MARKING	
ONE STALL _____	3 EACH
TWO STALLS _____	7 EACH
THREE STALLS _____	2 EACH
FIVE STALLS _____	2 EACH
SIX STALLS _____	1 EACH

ROUTE MARKER SUMMARY					
SIGN ASSEMBLY	SIGN NO. AND MESSAGE	TYPE A ASSEMBLY		TYPE B ASSEMBLY	
		W/POST	W/O POST	W/POST	W/O POST
SRM-1	M3-1  TO M4-5				
	M1-6(99)  80 M1-6(80)			1	
	M6-1   M6-3				
SRM-2	M3-1  M1-6(80) 		1		
SRM-3	M2-1  M1-6(99) 		1		
TOTAL		0	2	1	0

TRAFFIC SIGN SUMMARY					
SIGN NO.	MESSAGE	QUANTITY			
		10 SQ. FT. OR LESS		GREATER THAN 10 SQ. FT.	
		W/POST	W/O POST	W/POSTS	W/O POST
R1-1	STOP		1		
R1-2	YIELD	1			
R2-1(25)	SPEED LIMIT 25				2
R3-1			1		
R3-2			1		
R3-4			1		
R3-7(R)-A	RIGHT LANE MUST TURN RIGHT			1	
R3-9b	CENTER LANE ONLY 	1	1		
R3-13(L)			9		
R3-44			1		
R3-45		1			
R5-1	DO NOT ENTER		2		
R6-1(L)			1		
R7-108b	1 HR PARKING 8AM-6PM EXCEPT SUN&HOL <-->	3	2		
R7-201a		1	4		
R8-3a	 ANY TIME	1	4		
R10-12			12		
RSA	REGULATORY SIGN ASSEMBLY	10	2		
W1-2(L)			1		
W3-3			1		
W4-2(R)-A				1	
W6-1			1		
W6-2		1			
W9-2(R)-A				1	
D10-1	MILE 0 		1		
D9-2			2		
D9-2(S)			2		
TOTAL		19	50	3	2

NOTE:

The First letter of the Cardinal Directional Words (NORTH, SOUTH, EAST, & WEST) shall be 10 percent larger, rounded up to the nearest whole number size. For Details, see Plan Sht. No. 11

CONSTRUCTION SIGN SUMMARY			
SIGN NO.	MESSAGE	W/POSTS	W/O POST
CG20-2	END CONSTRUCTION	2	
CG20-1d	ROAD CONSTRUCTION AHEAD	1	1
TOTAL		3	1

STATE OF HAWAII
DEPARTMENT OF TRANSPORTATION
HIGHWAYS DIVISION

TRAFFIC SUMMARIES

KAMEHAMEHA HIGHWAY IMPROVEMENTS
Wilson Bridge to Kilani Ave.
FED. AID PROJECT NO. STP-080-1(10)

Date: Nov., 1993

SHEET No. 1 OF 1 SHEETS

DATE _____

DESIGNED BY _____

TRACED BY _____

NOTED BY _____

CHECKED BY _____

ORIGINAL PLAN _____

NO. _____