



FED. ROAD DIST. NO.	STATE	FED AID PROJ. NO.	FISCAL YEAR	SHEET NO.	TOTAL SHEETS
HAWAII	HAW.	BR-080-1(012)	2014	10	82

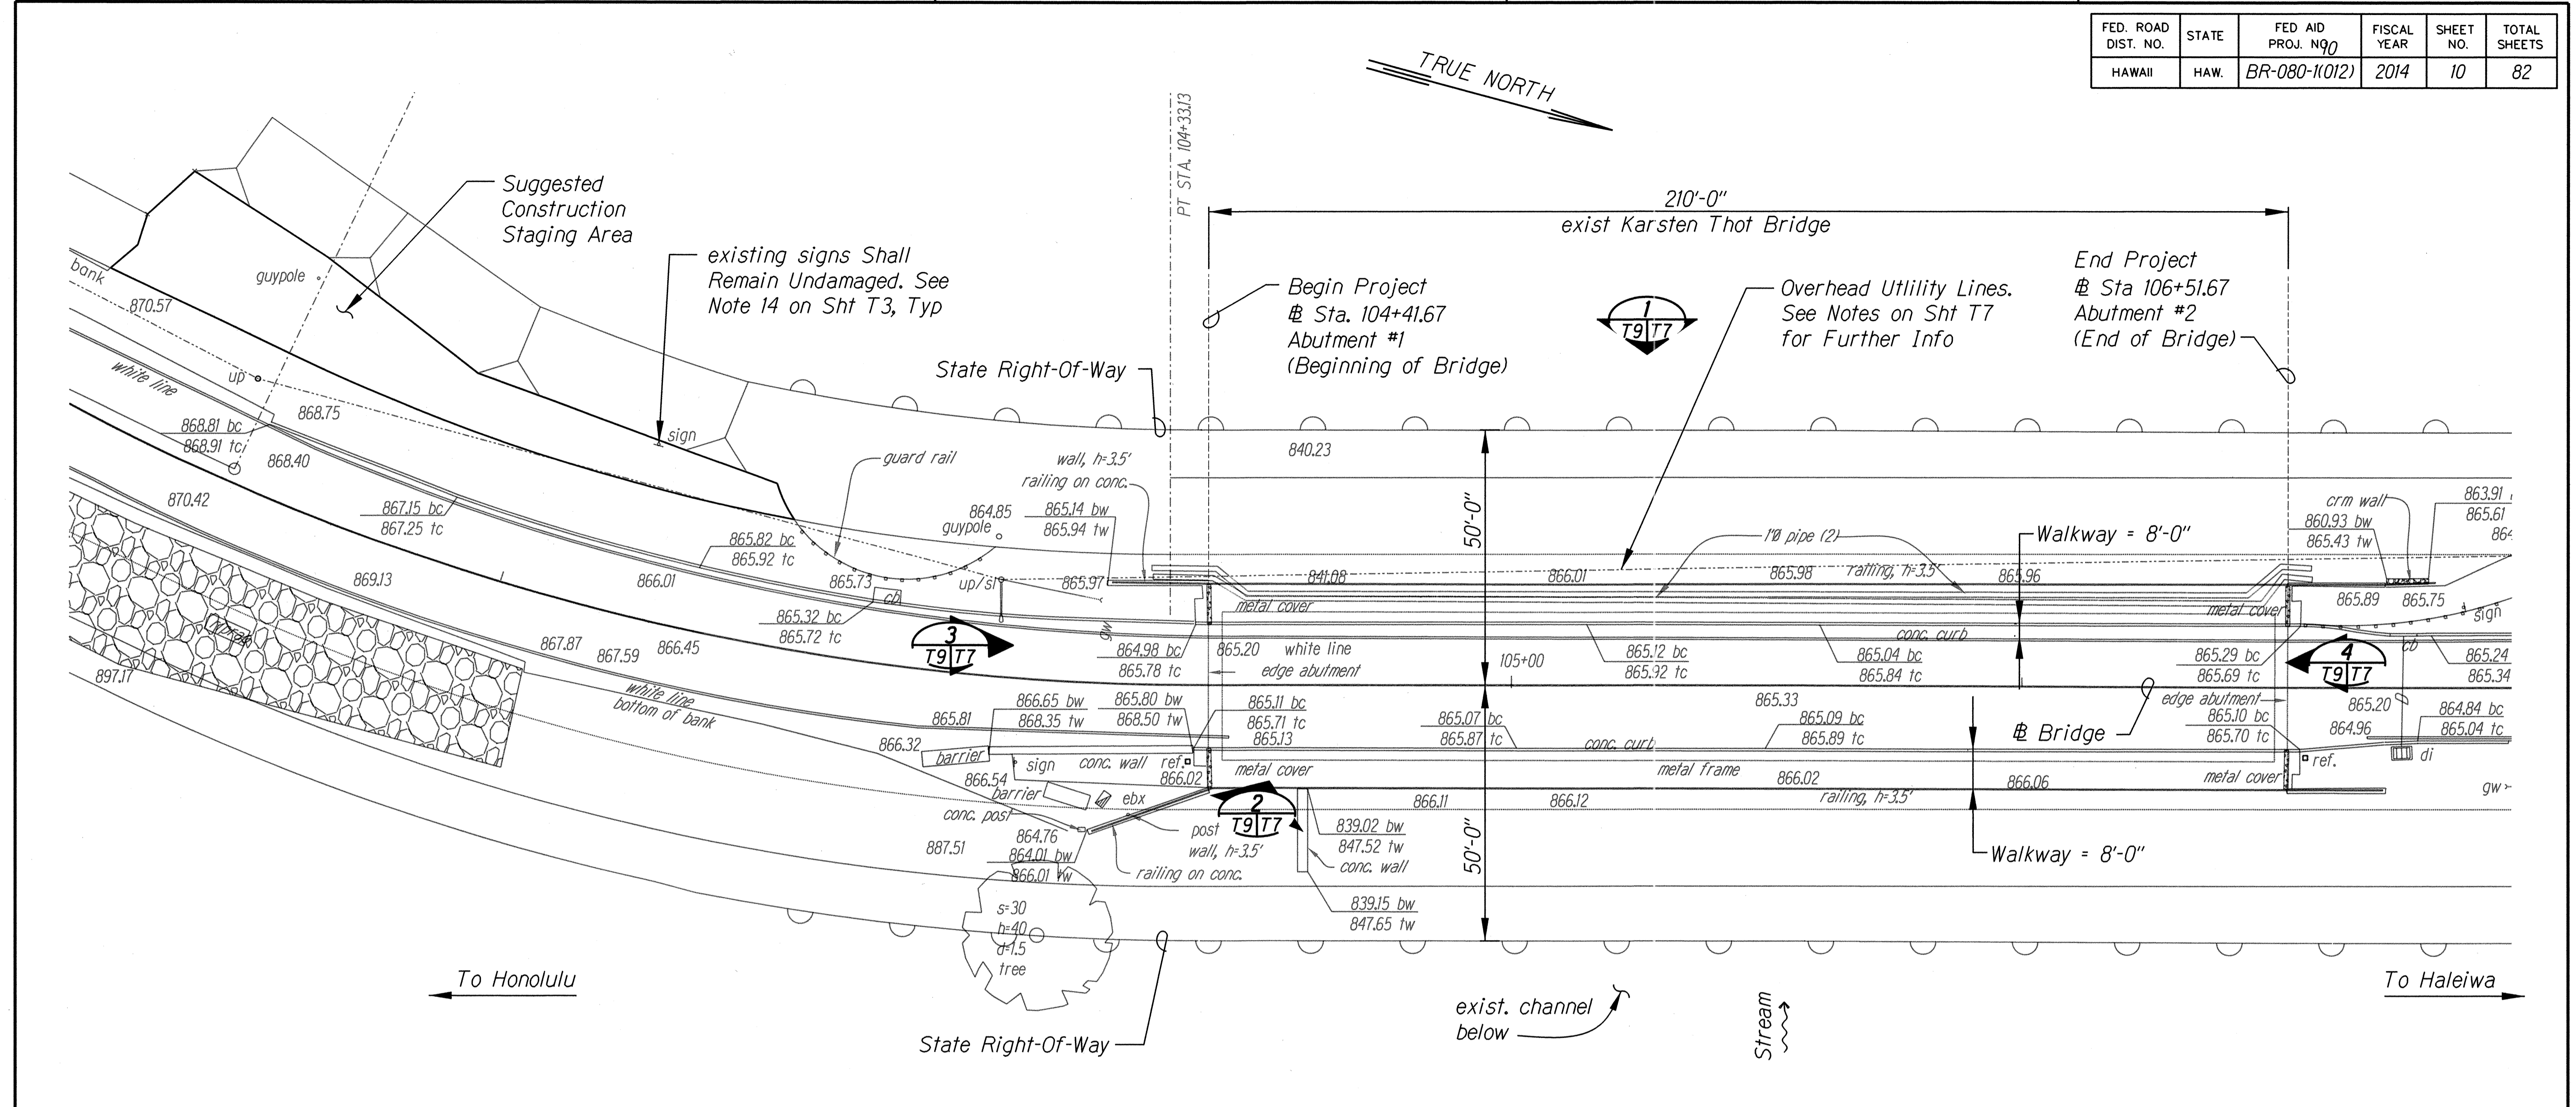

**A** LOCATION PLAN  
 T9|T9 SCALE: 1/16" = 1'-0"

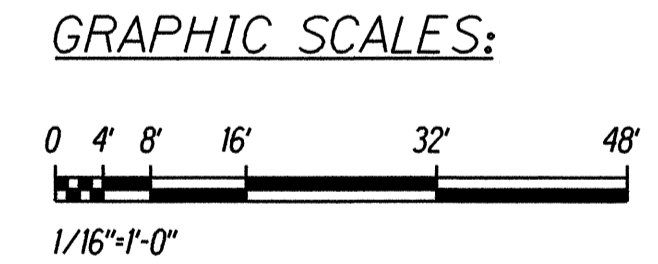

DATE	_____
DESIGNED BY	_____
DRAWN BY	_____
CHECKED BY	_____
QUANTITIES BY	_____
NOTED BY	_____
NO.	_____

LICENSE EXPIRES: 4/30/18  
 THIS WORK WAS PREPARED BY ME OR UNDER MY SUPERVISION

*agutierrez*

STATE OF HAWAII  
 DEPARTMENT OF TRANSPORTATION  
 HIGHWAYS DIVISION

**LOCATION PLAN**

KAMEHAMEHA HIGHWAY  
 Repair and Repaint Karsten Thot Bridge  
 Federal Aid Project No. BR-080-1(012)

Scale: 1/16" = 1'-0"      Date: Sept 2014

SHEET No. 10 OF 10 SHEETS