



FED. ROAD DIST. NO.	STATE	FED AID PROJ. NO.	FISCAL YEAR	SHEET NO.	TOTAL SHEETS
HAWAII	HAW.	BR-080-1(012)	2014	9	82

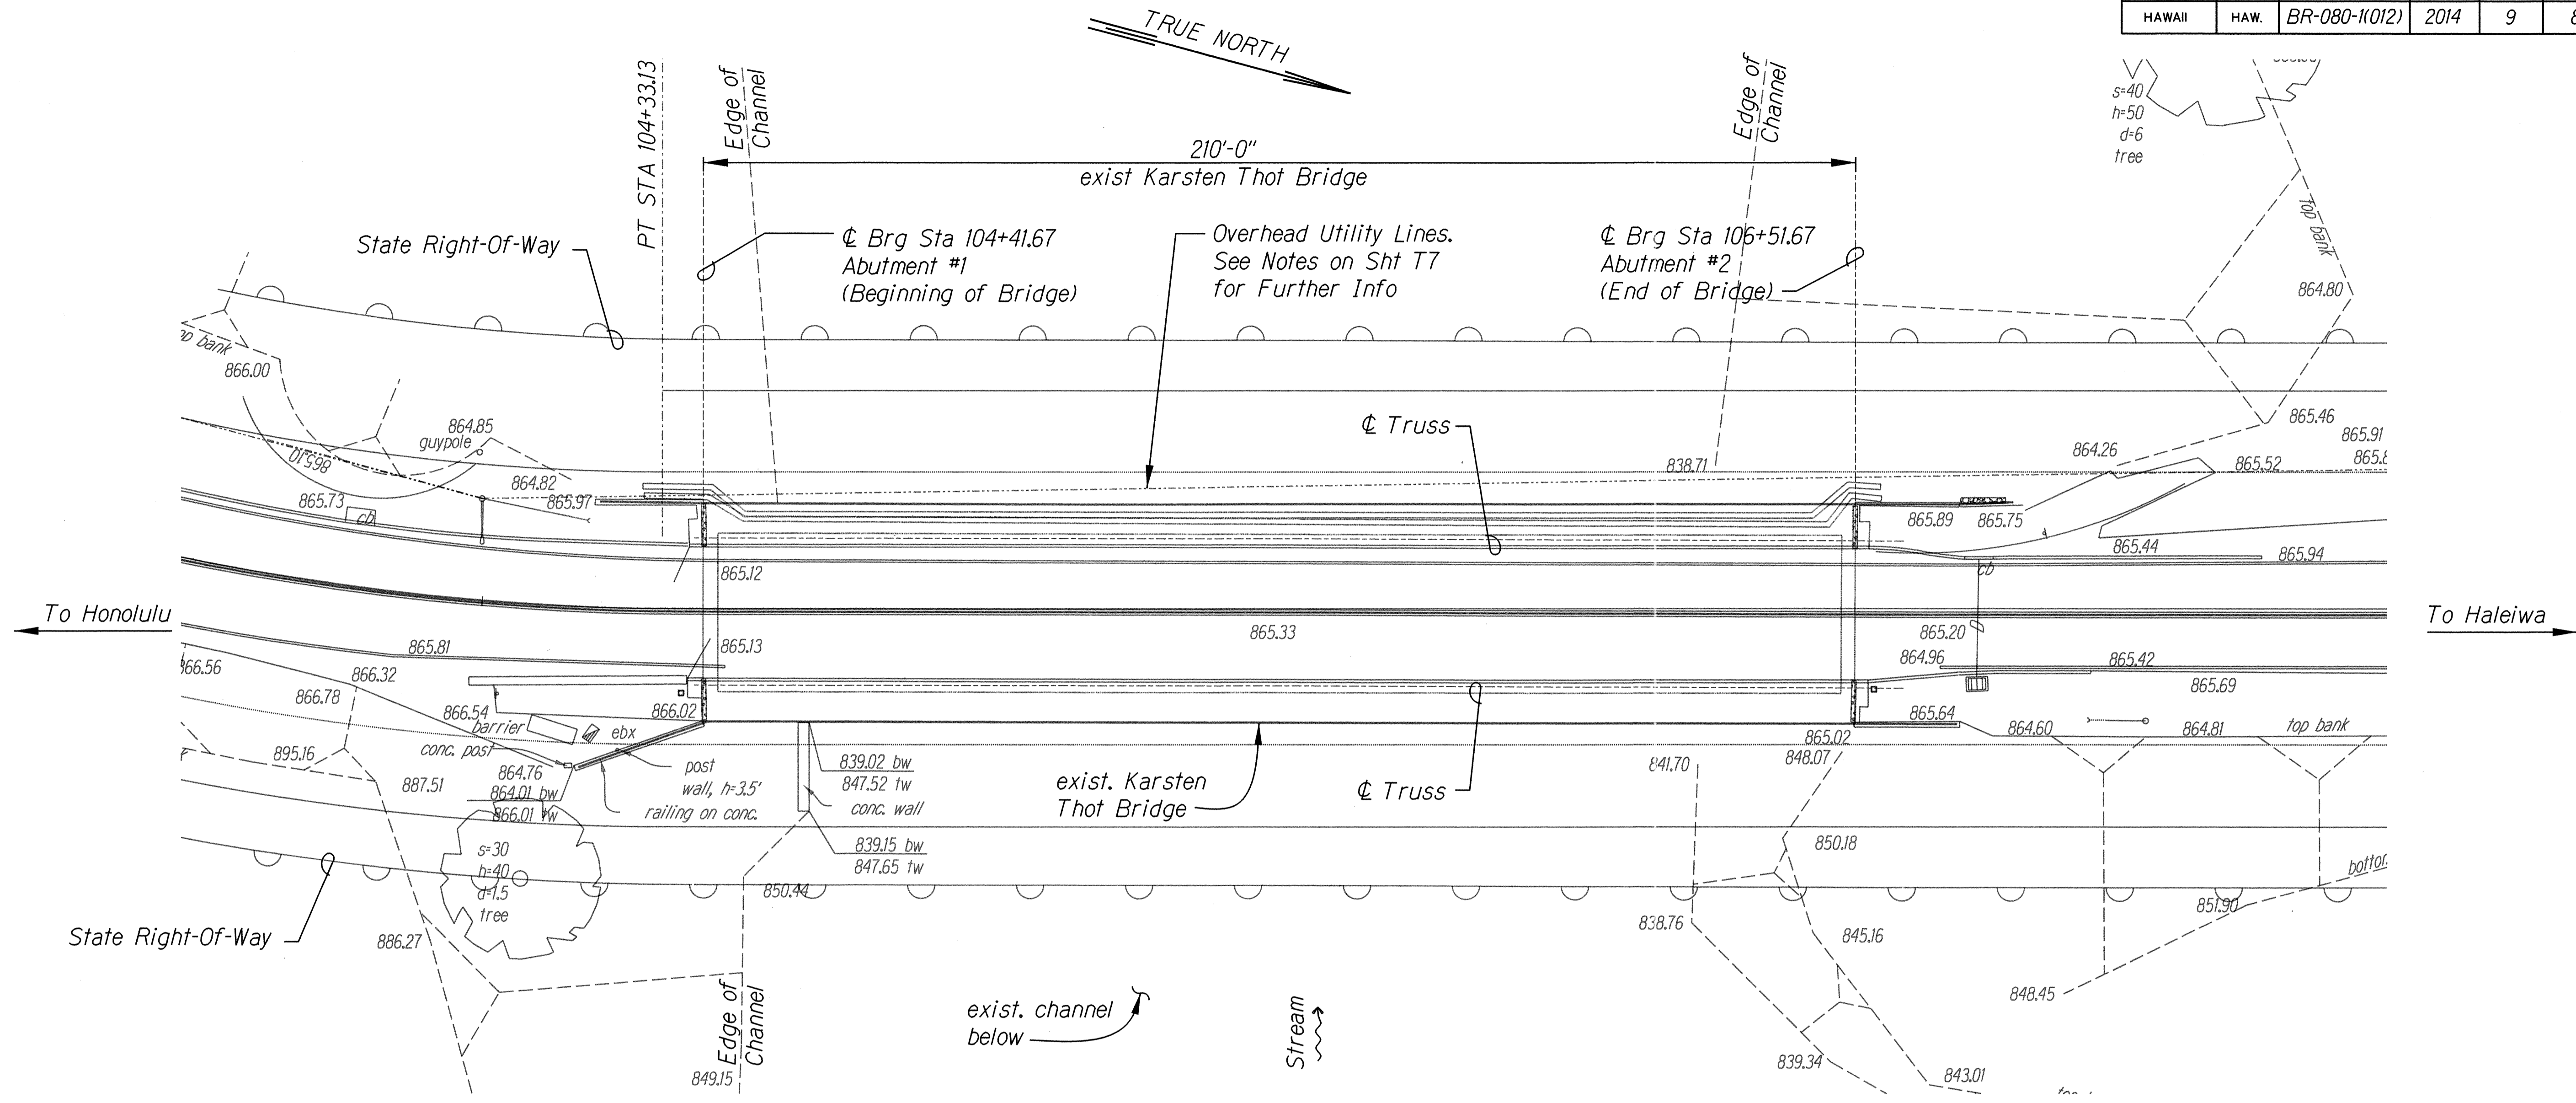

A TOPOGRAPHIC MAP
 T8/T8 SCALE: 1/16" = 1'-0"

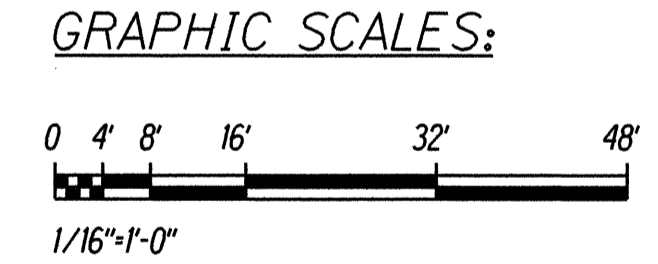

SURVEY PLOTTED BY	DATE
DRAWN BY	
DESIGNED BY	
QUANTITIES BY	
CHECKED BY	
ORIGINAL PLAN	
NOTEBOOK	
No.	

LICENSE EXPIRES: 4/30/16
 THIS WORK WAS PREPARED BY ME OR UNDER MY SUPERVISION

George O. Gutierrez

STATE OF HAWAII
 DEPARTMENT OF TRANSPORTATION
 HIGHWAYS DIVISION

TOPOGRAPHIC MAP

KAMEHAMEHA HIGHWAY
 Repair and Repaint Karsten Thot Bridge
 Federal Aid Project No. BR-080-1(012)

Scale: 1/16" = 1'-0" Date: Sept 2014