
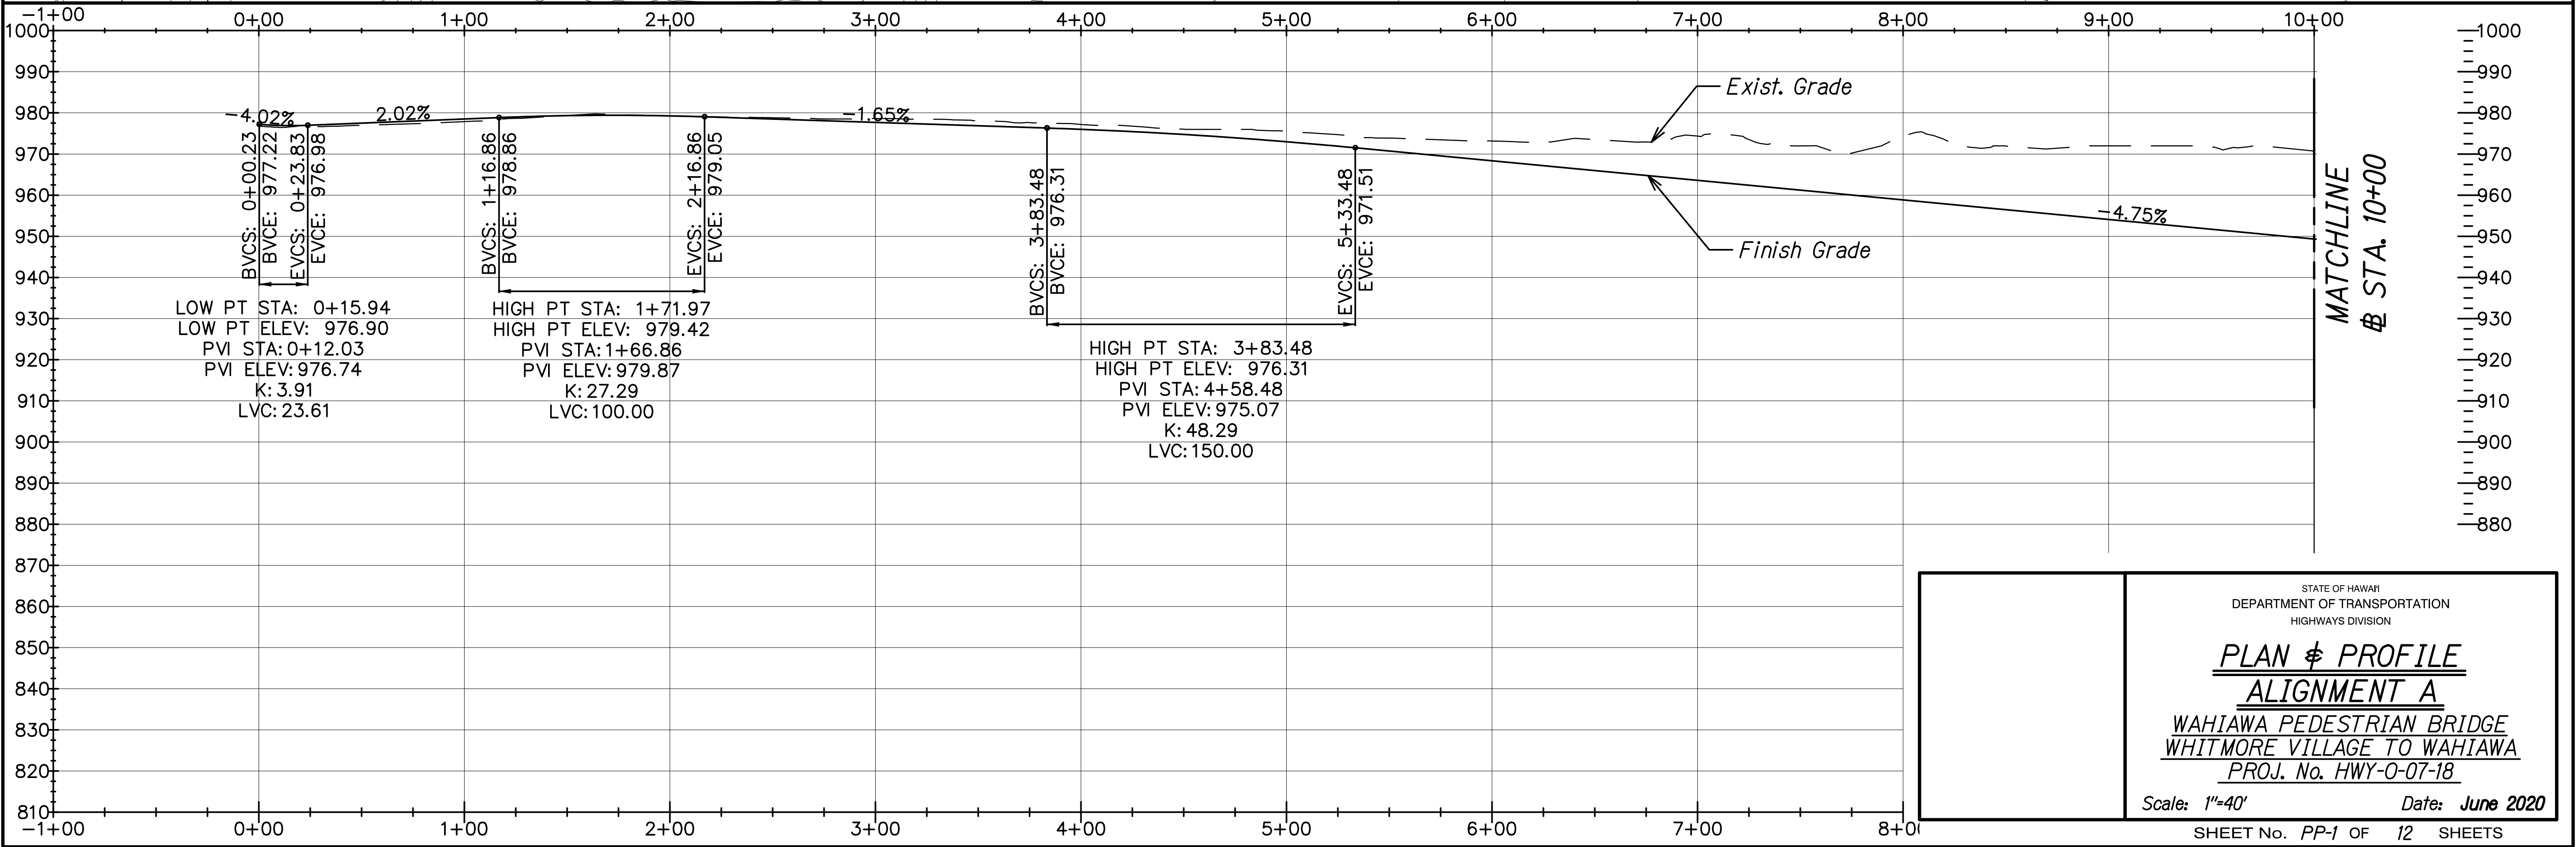


FED. ROAD DIST. NO.	STATE	PROJ. NO.	FISCAL YEAR	SHEET NO.	TOTAL SHEETS
HAWAII	HAW.	HWY-0-07-18	2020	11	25

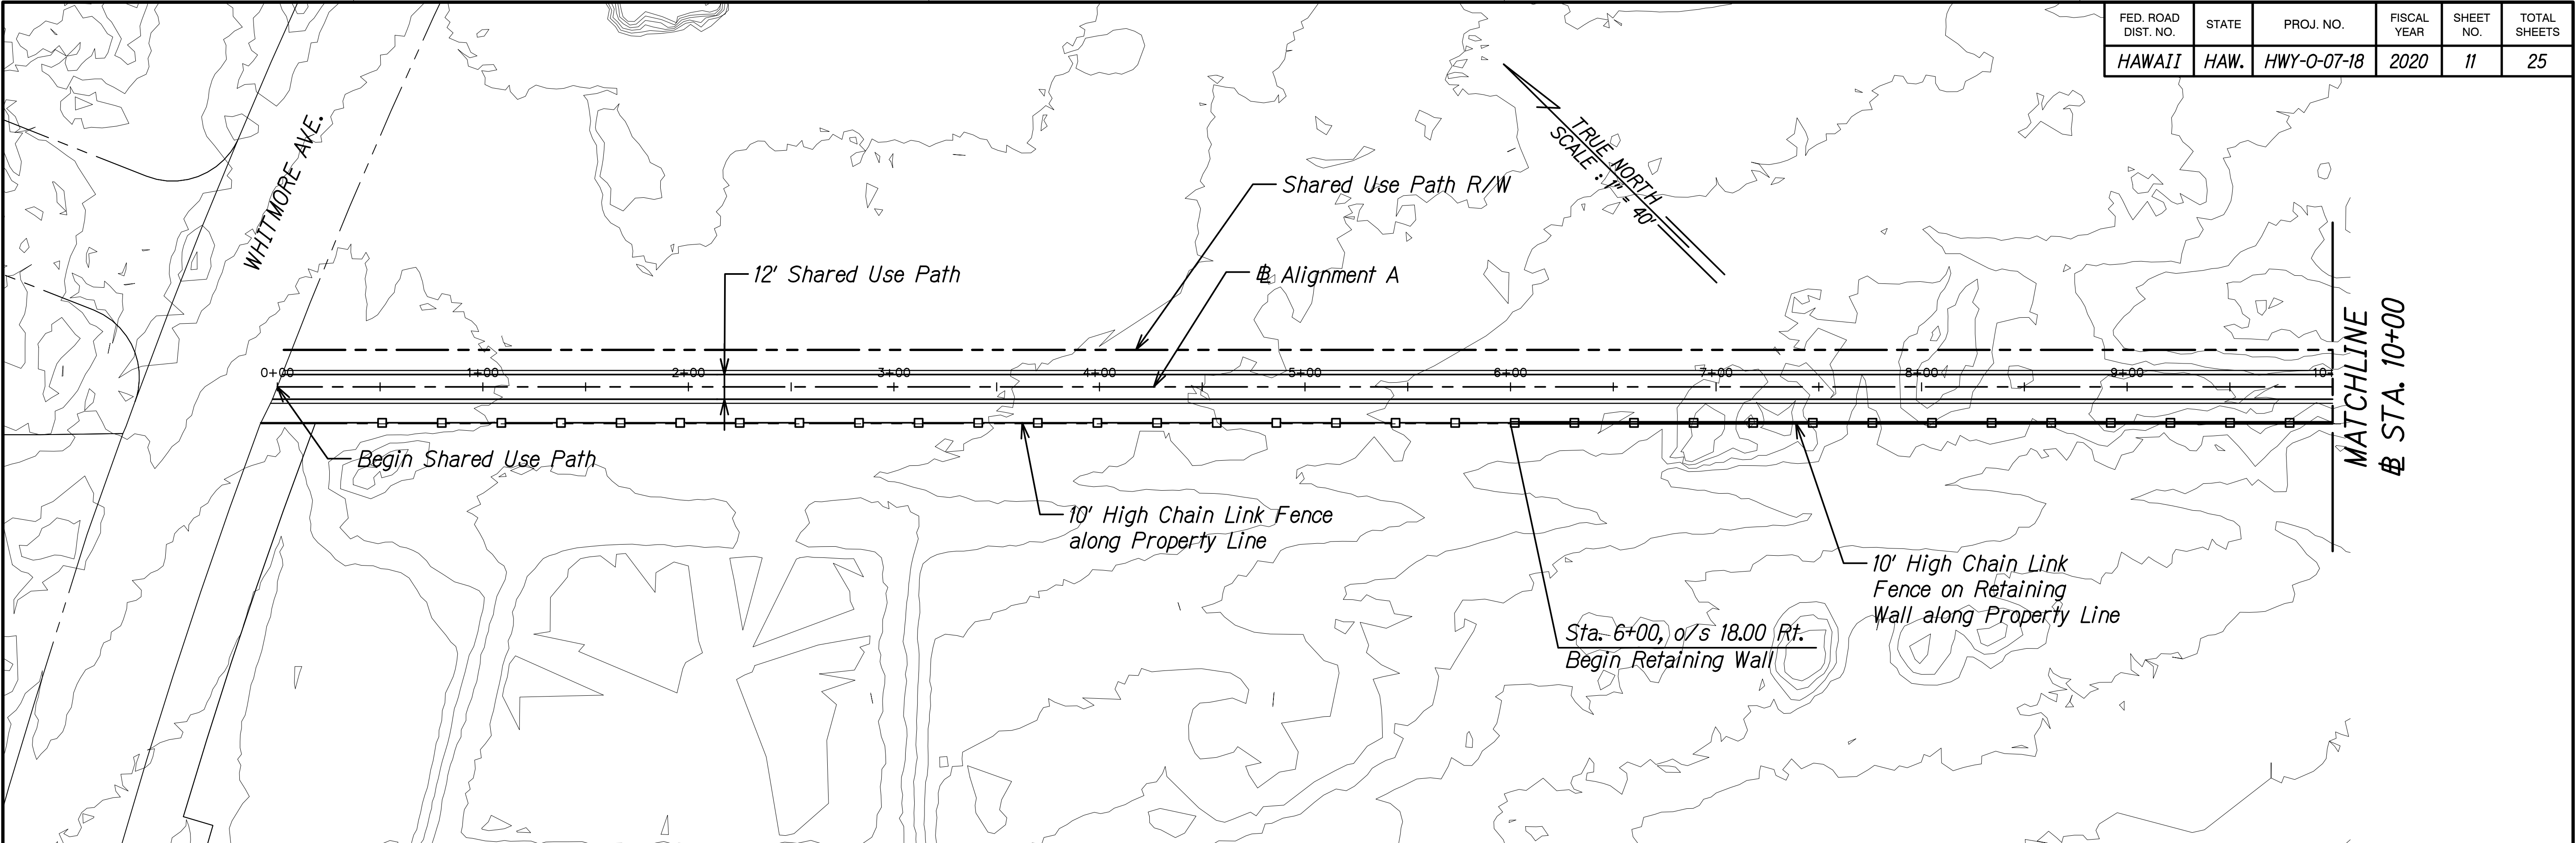

ORIGINAL PLAN	SURVEY PLOTTED BY	DATE
NOTE BOOK	DRAWN BY	
	DESIGNED BY	
	QUANTITIES BY	
	CHECKED BY	



STATE OF HAWAII
DEPARTMENT OF TRANSPORTATION
HIGHWAYS DIVISION

PLAN & PROFILE
ALIGNMENT A
WAHIAWA PEDESTRIAN BRIDGE
WHITMORE VILLAGE TO WAHIAWA
PROJ. No. HWY-0-07-18

Scale: 1"=40'
Date: June 2020

SHEET No. PP-1 OF 12 SHEETS

FED. ROAD DIST. NO.	STATE	PROJ. NO.	FISCAL YEAR	SHEET NO.	TOTAL SHEETS
HAWAII	HAW.	HWY-0-07-18	2020	12	25

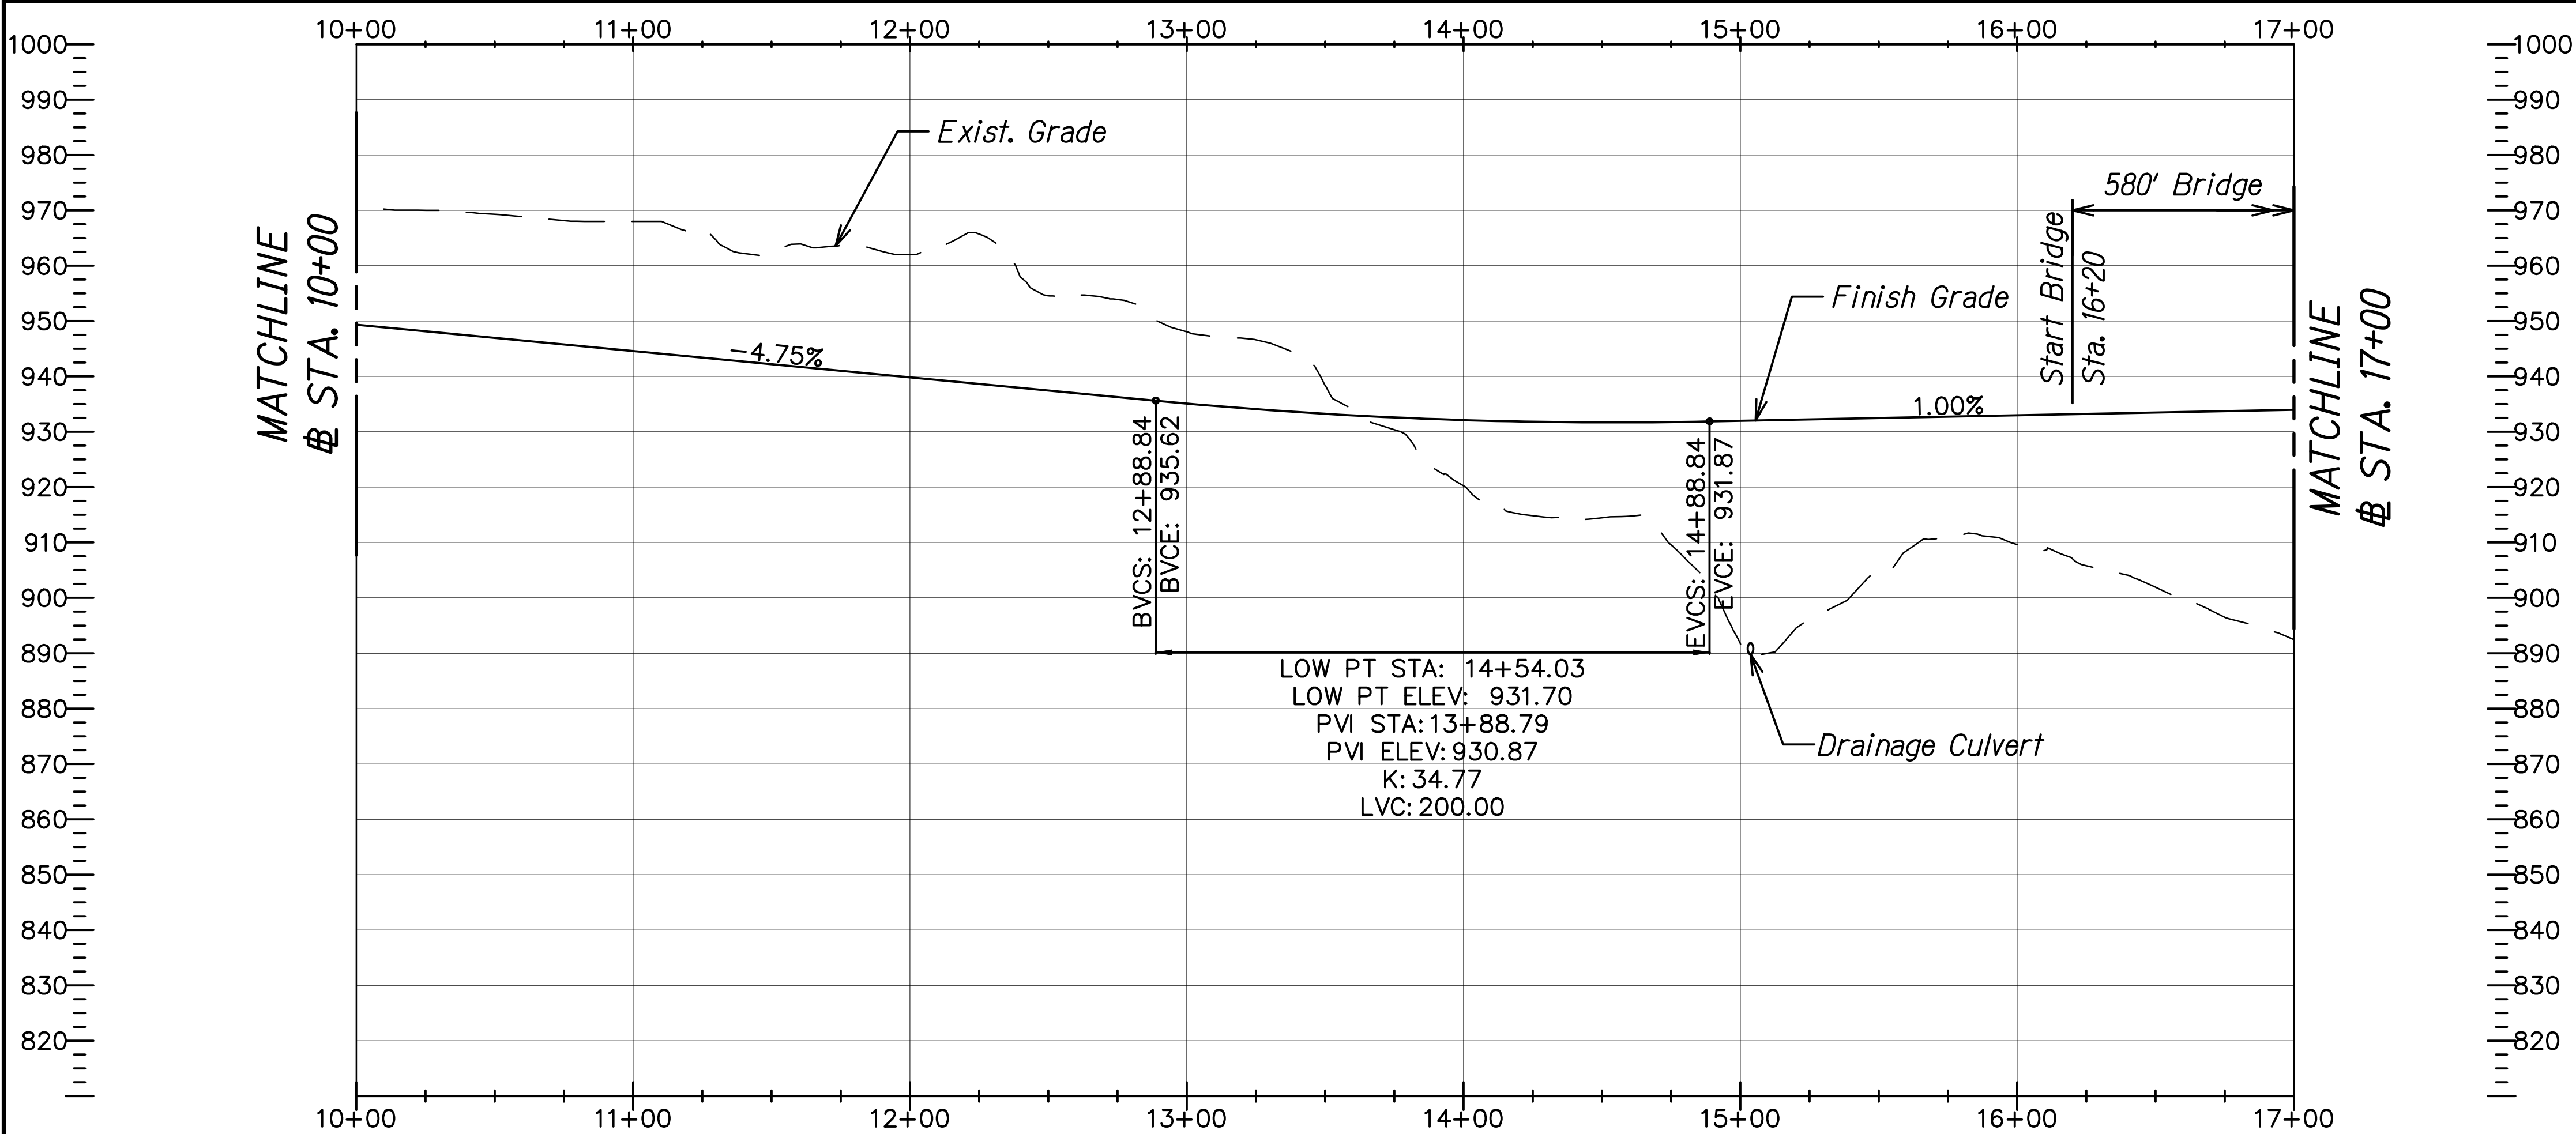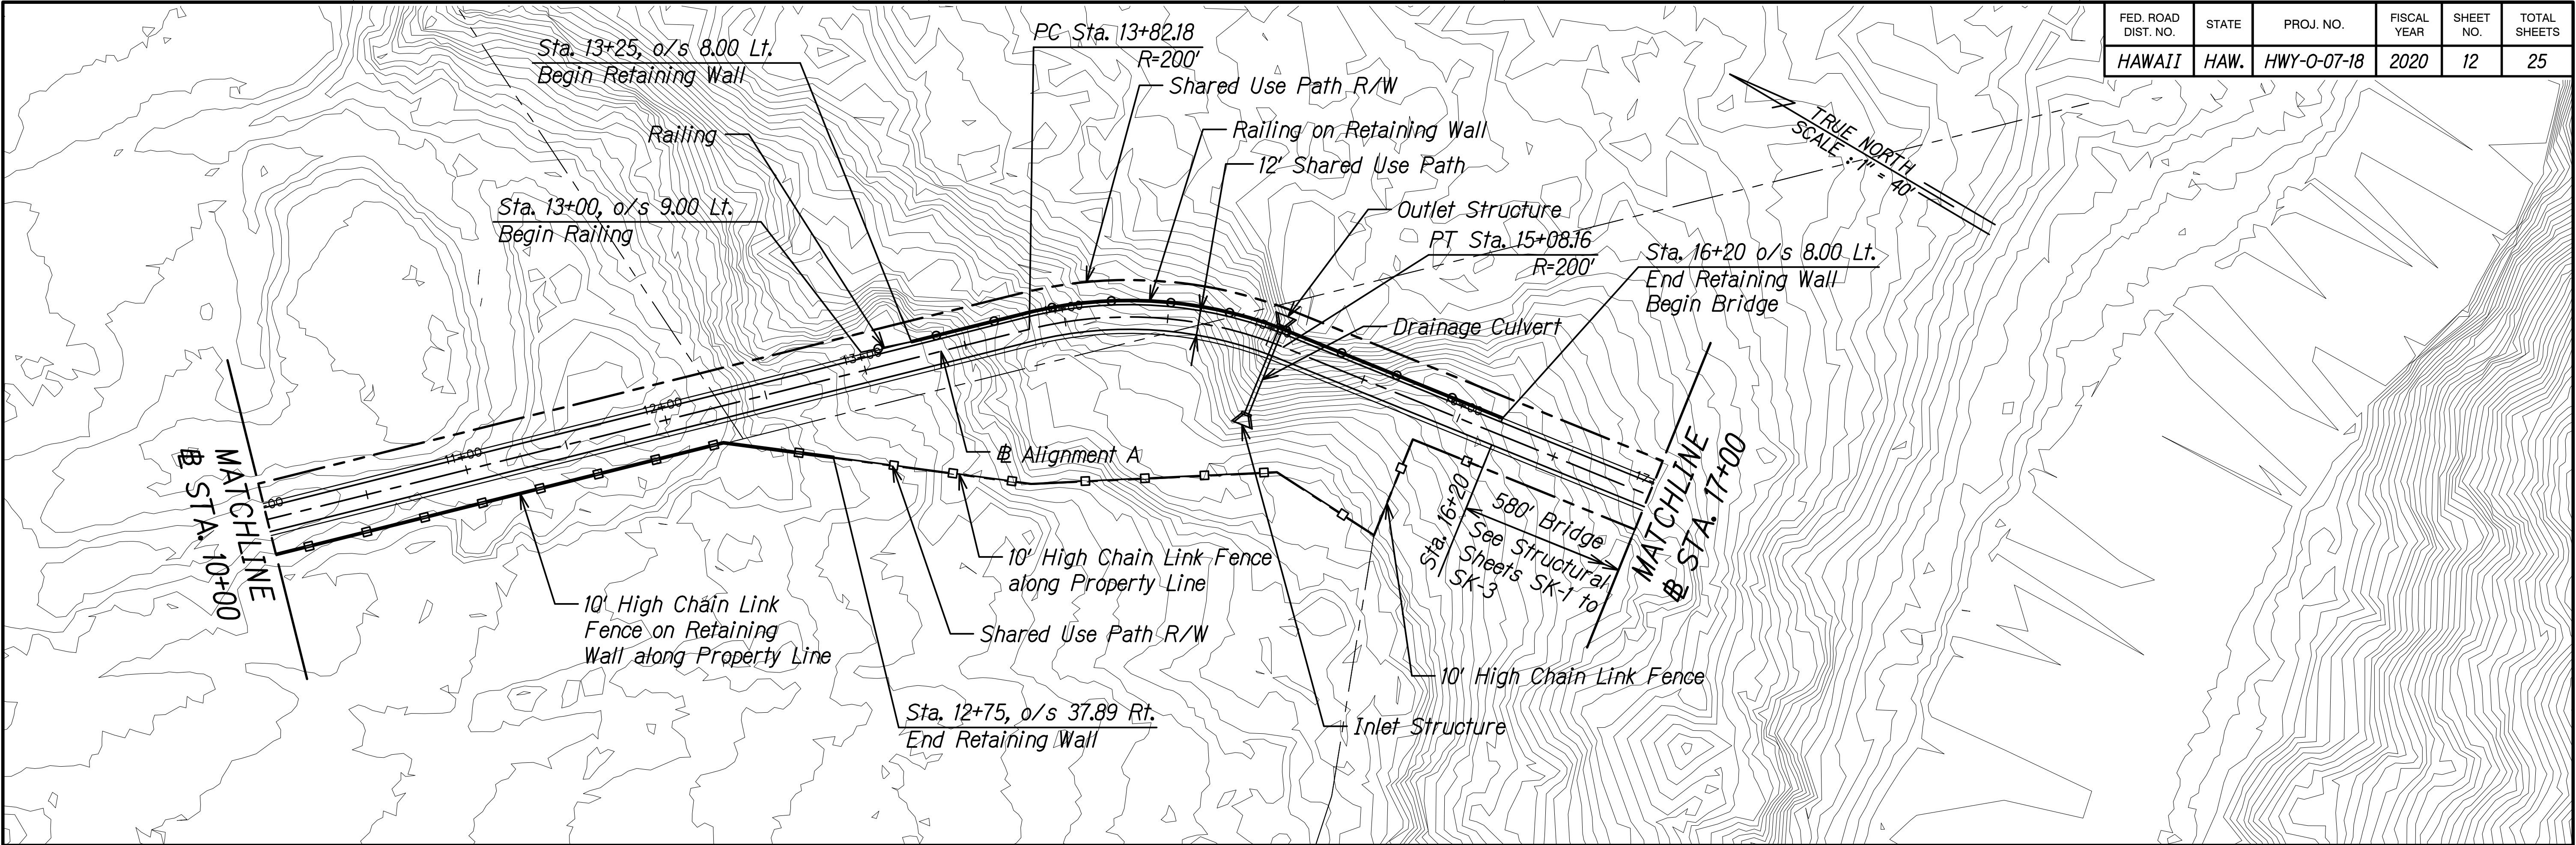

ORIGINAL PLAN	SURVEY PLOTTED BY	DATE
NOTE BOOK	DRAWN BY	
	DESIGNED BY	
	QUANTITIES BY	
	CHECKED BY	



STATE OF HAWAII
DEPARTMENT OF TRANSPORTATION
HIGHWAYS DIVISION

PLAN & PROFILE
ALIGNMENT A
WAHIAWA PEDESTRIAN BRIDGE
WHITMORE VILLAGE TO WAHIAWA
PROJ. No. HWY-0-07-18

Scale: 1"=40' Date: June 2020

SHEET No. PP-2 OF 12 SHEETS

FED. ROAD DIST. NO.	STATE	PROJ. NO.	FISCAL YEAR	SHEET NO.	TOTAL SHEETS
HAWAII	HAW.	HWY-0-07-18	2020	13	25

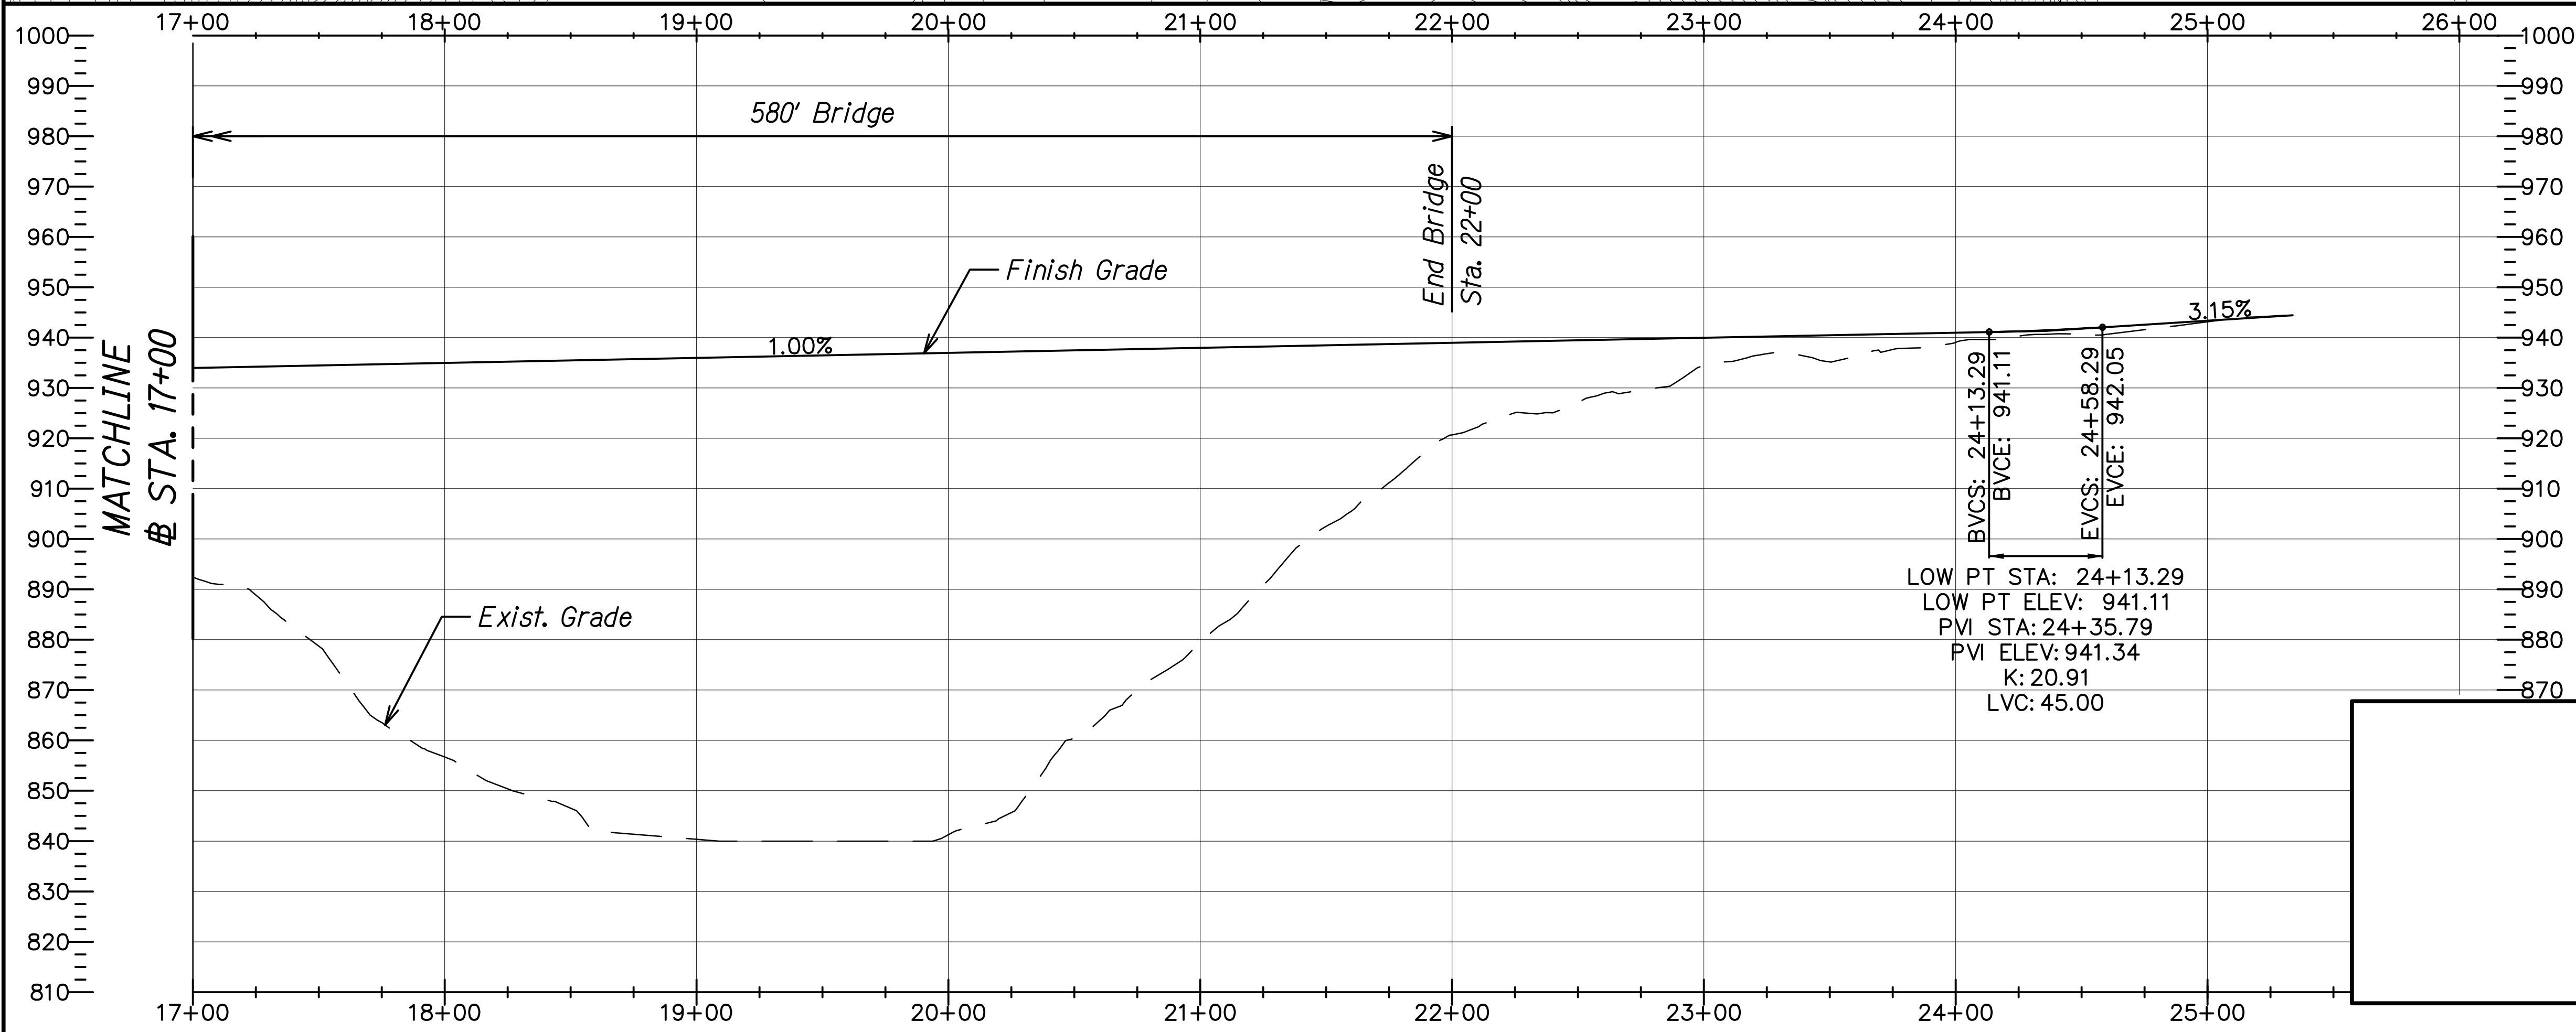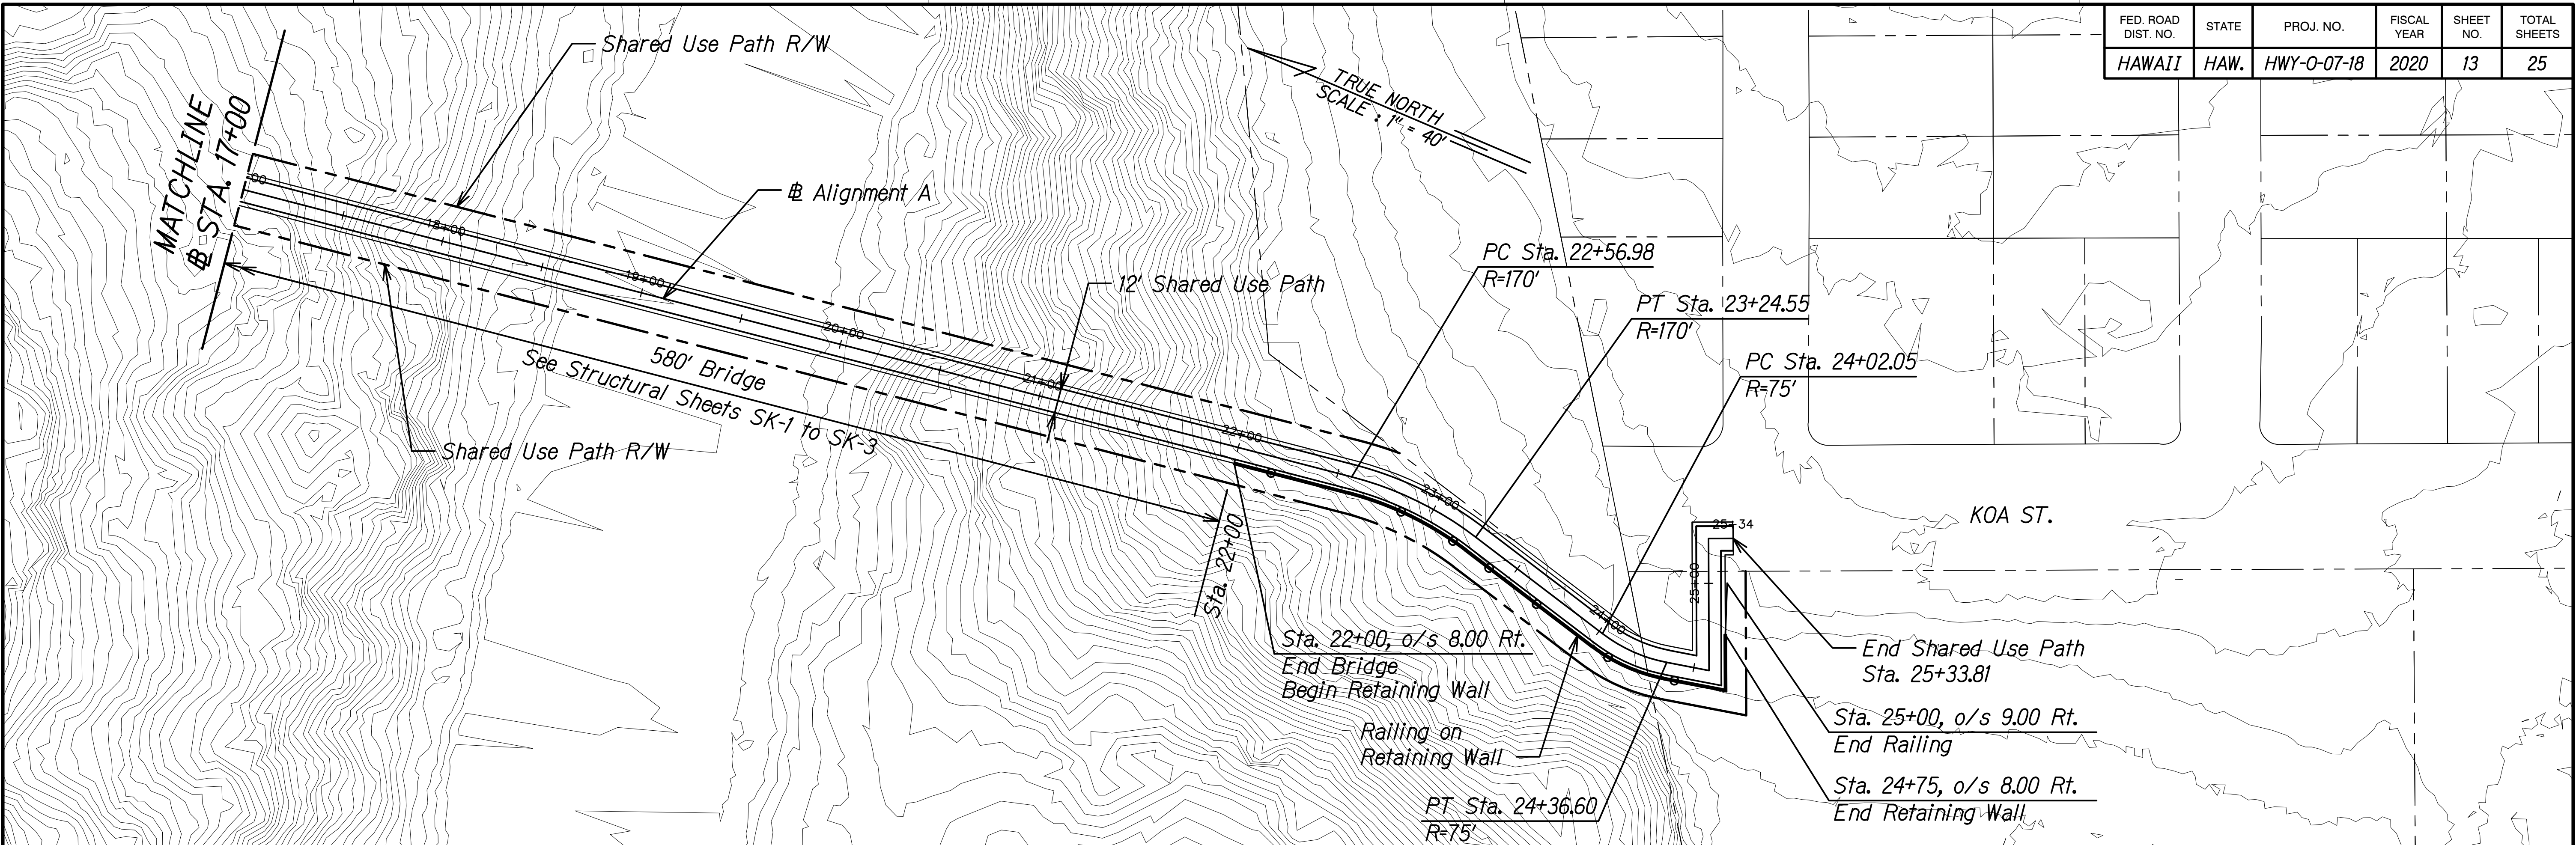

ORIGINAL PLAN	SURVEY PLOTTED BY	DATE
NOTE BOOK	DRAWN BY	
DESIGNED BY	TRACED BY	
QUANTITIES BY	CHECKED BY	
N.		

STATE OF HAWAII
DEPARTMENT OF TRANSPORTATION
HIGHWAYS DIVISION

PLAN & PROFILE
ALIGNMENT A
WAHIWA PEDESTRIAN BRIDGE
WHITMORE VILLAGE TO WAHIWA
PROJ. No. HWY-0-07-18

Scale: 1"=40' Date: June 2020

SHEET No. PP-3 OF 12 SHEETS