
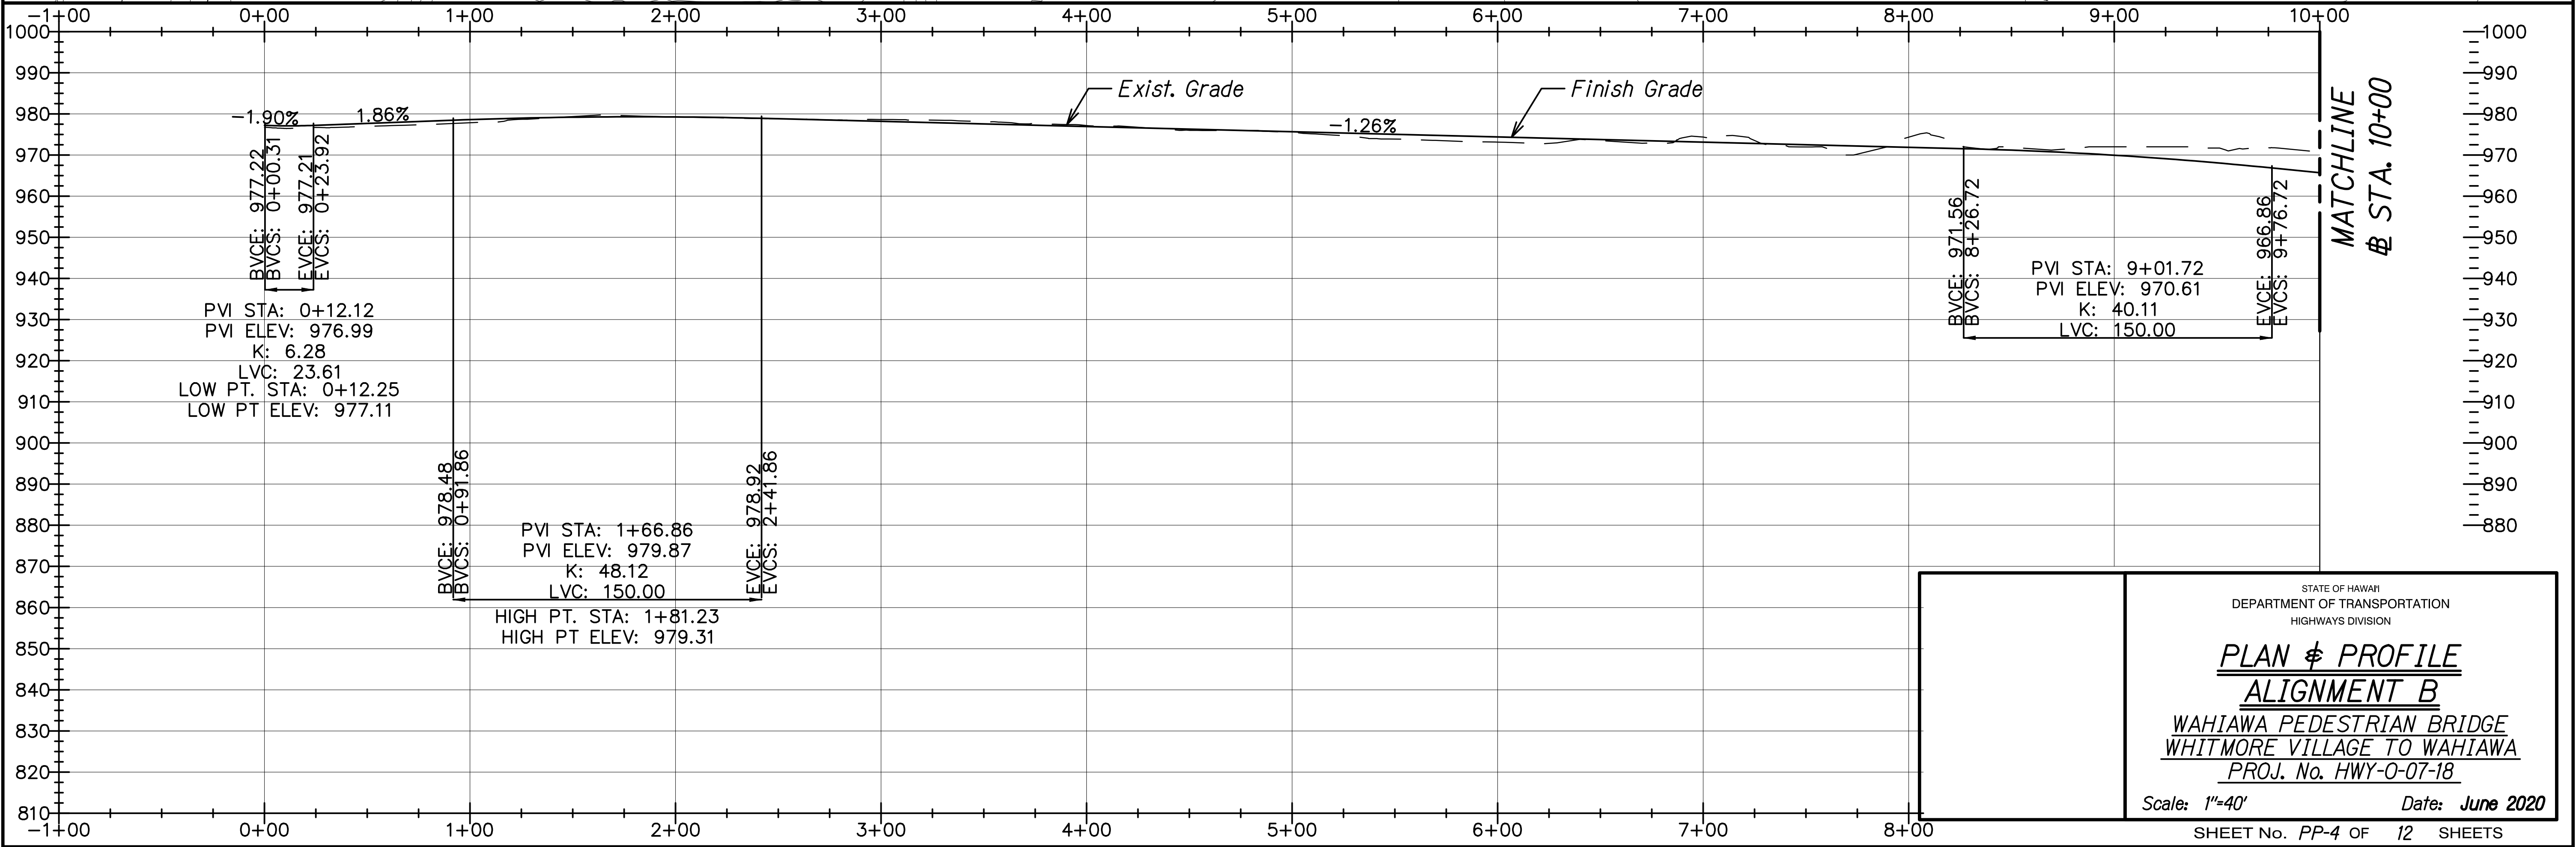


FED. ROAD DIST. NO.	STATE	PROJ. NO.	FISCAL YEAR	SHEET NO.	TOTAL SHEETS
HAWAII	HAW.	HWY-0-07-18	2020	14	25

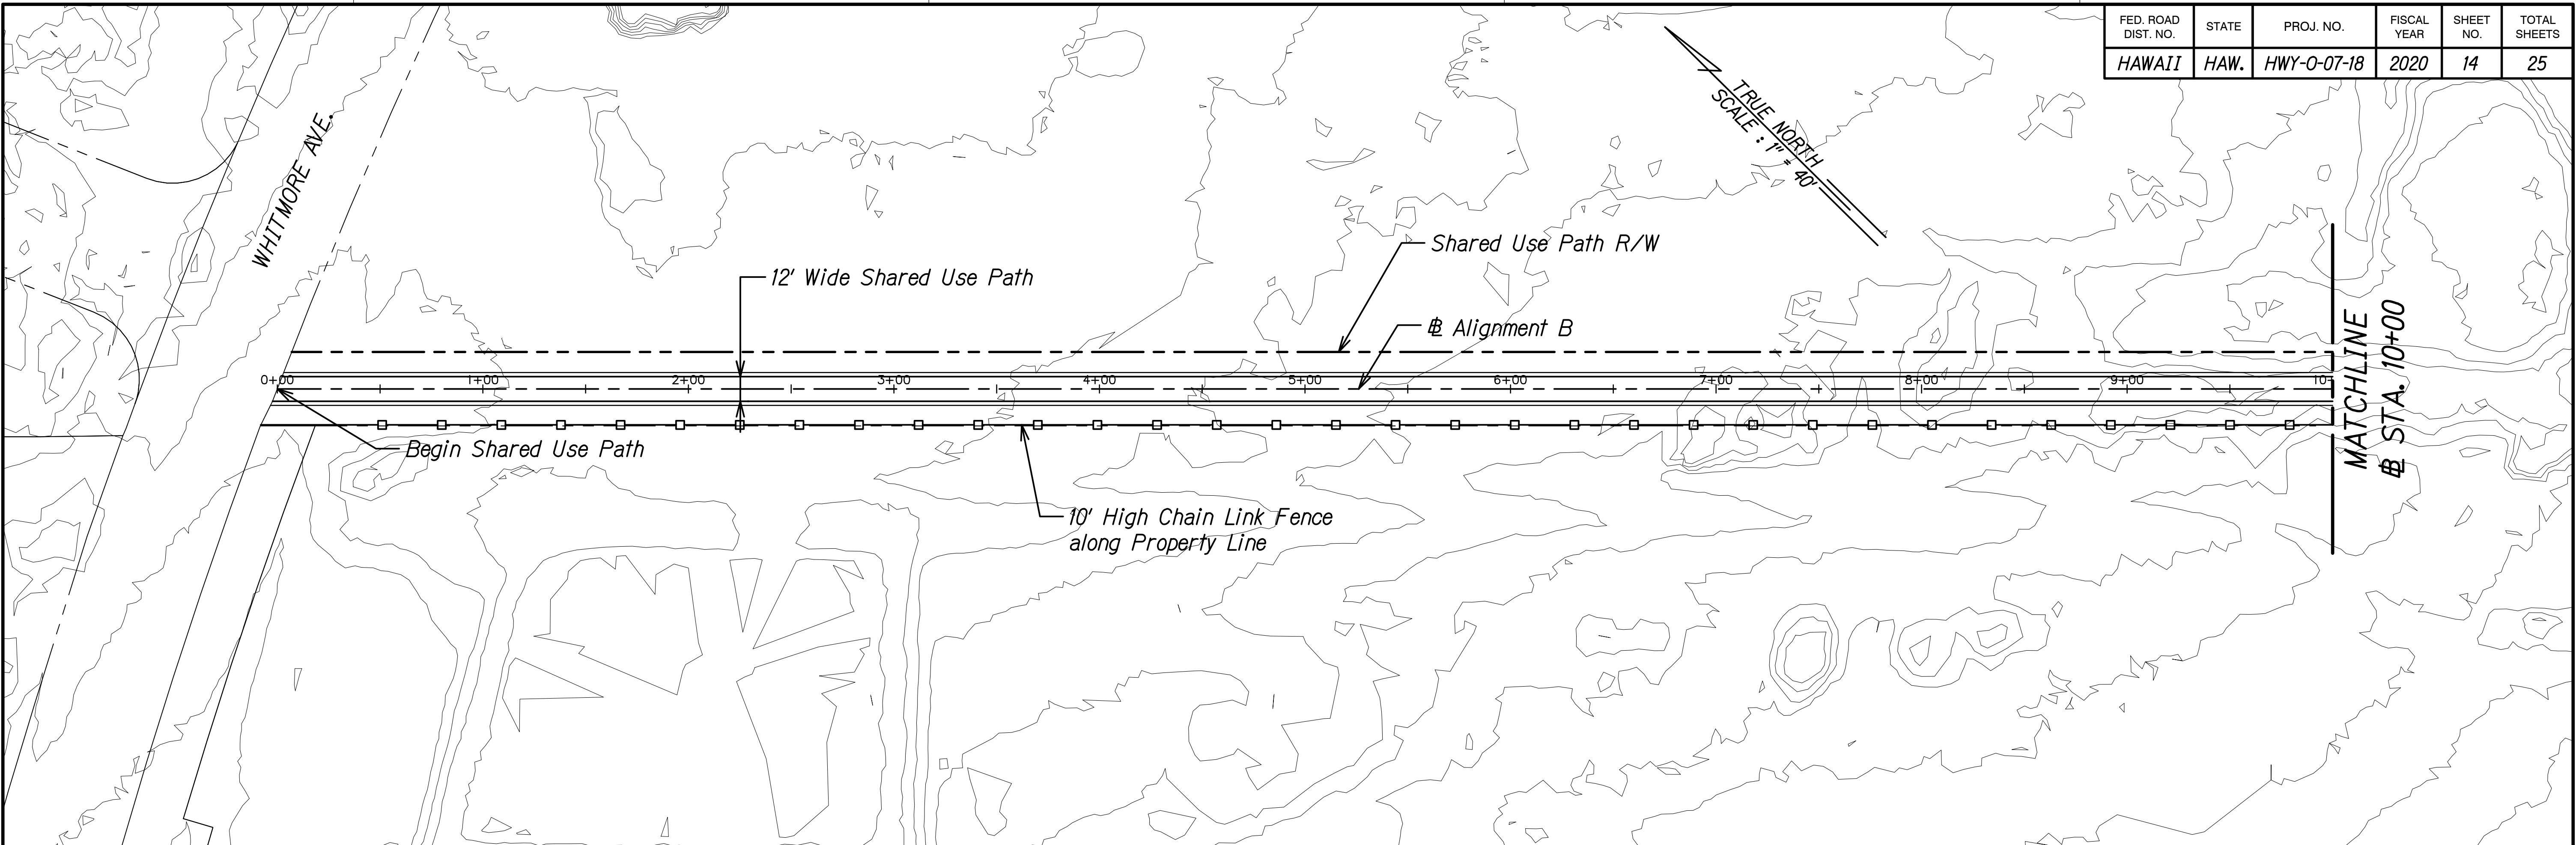

ORIGINAL PLAN	SURVEY PLOTTED BY	DATE
NOTE BOOK	DRAWN BY	
QUANTITIES BY	DESIGNED BY	
CHECKED BY	DESIGNED BY	



STATE OF HAWAII
DEPARTMENT OF TRANSPORTATION
HIGHWAYS DIVISION

PLAN & PROFILE
ALIGNMENT B
WAHIAWA PEDESTRIAN BRIDGE
WHITMORE VILLAGE TO WAHIAWA
PROJ. No. HWY-0-07-18

Scale: 1"=40' Date: June 2020

SHEET No. PP-4 OF 12 SHEETS

FED. ROAD DIST. NO.	STATE	PROJ. NO.	FISCAL YEAR	SHEET NO.	TOTAL SHEETS
HAWAII	HAW.	HWY-0-07-18	2020	15	25

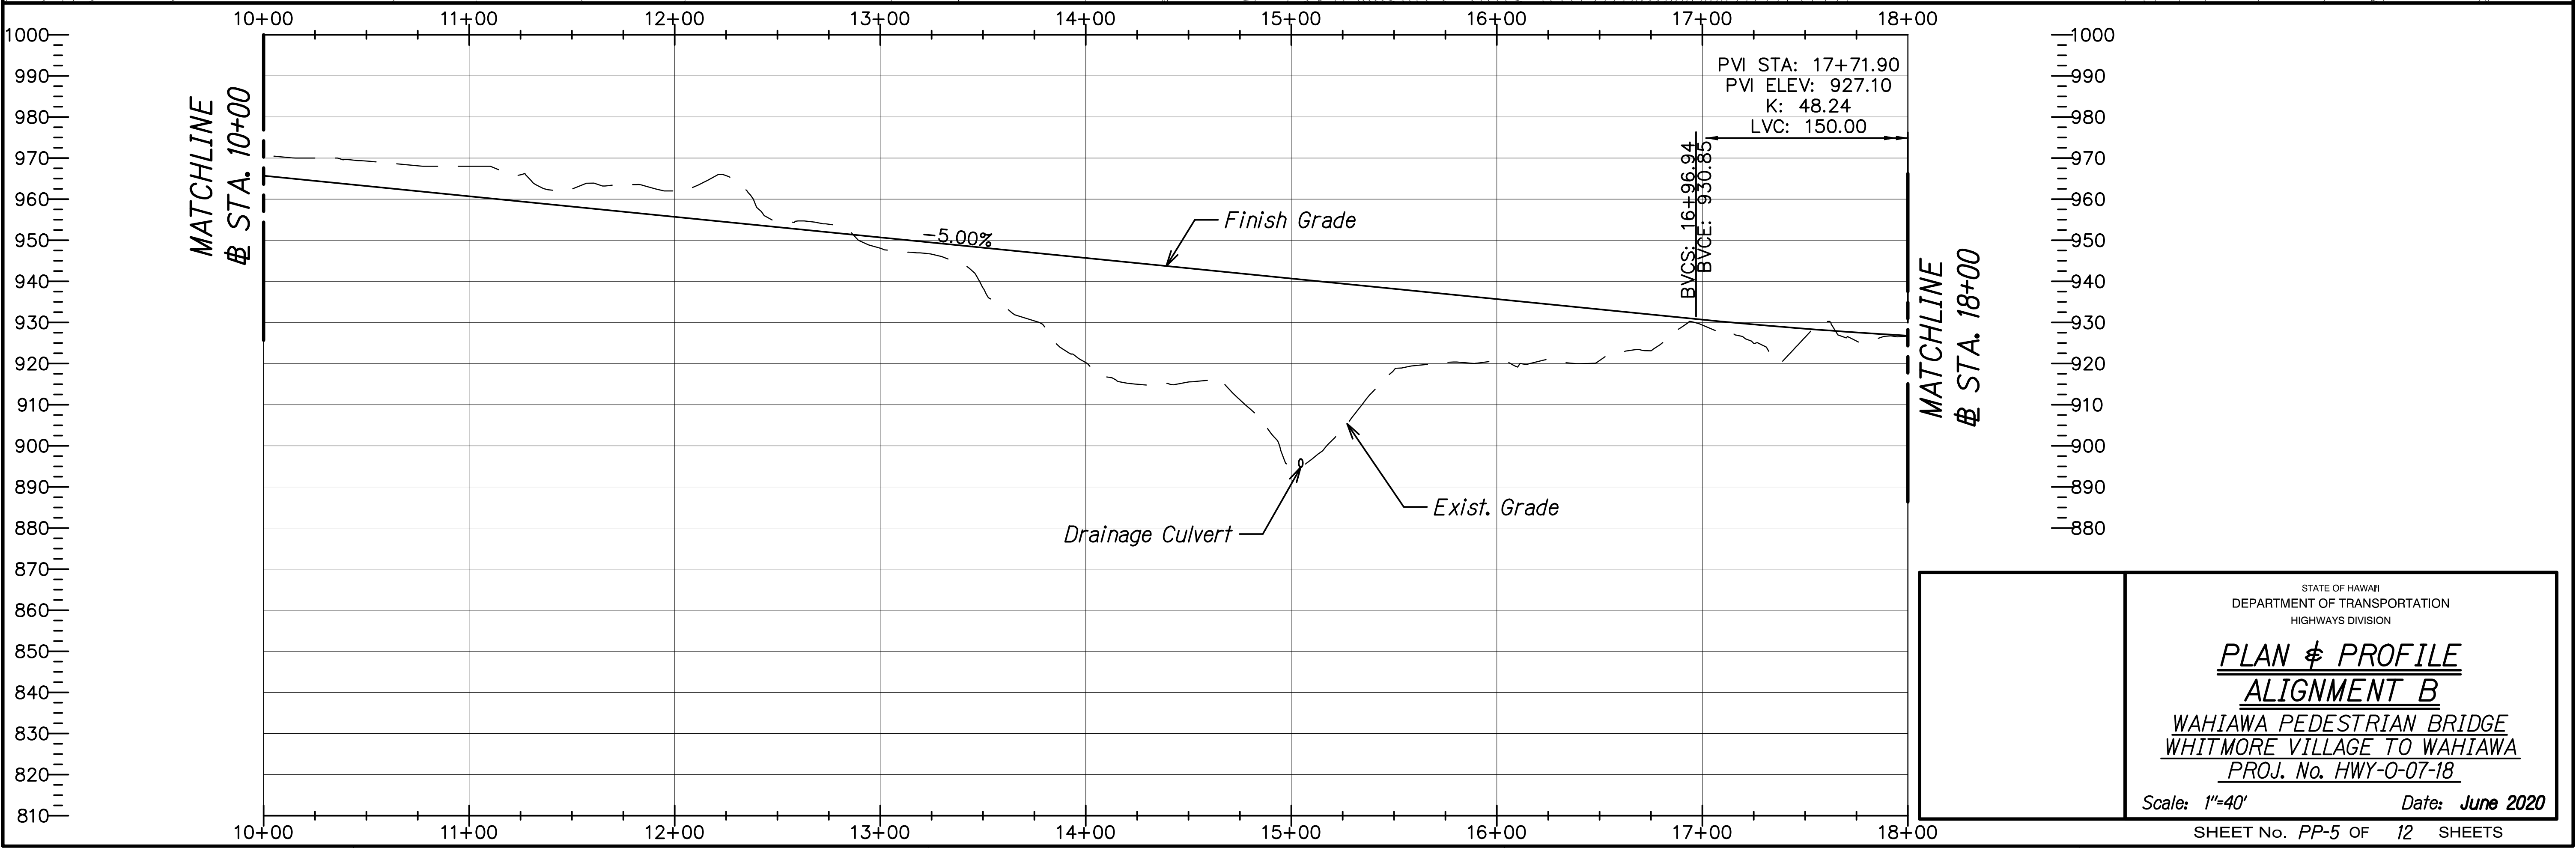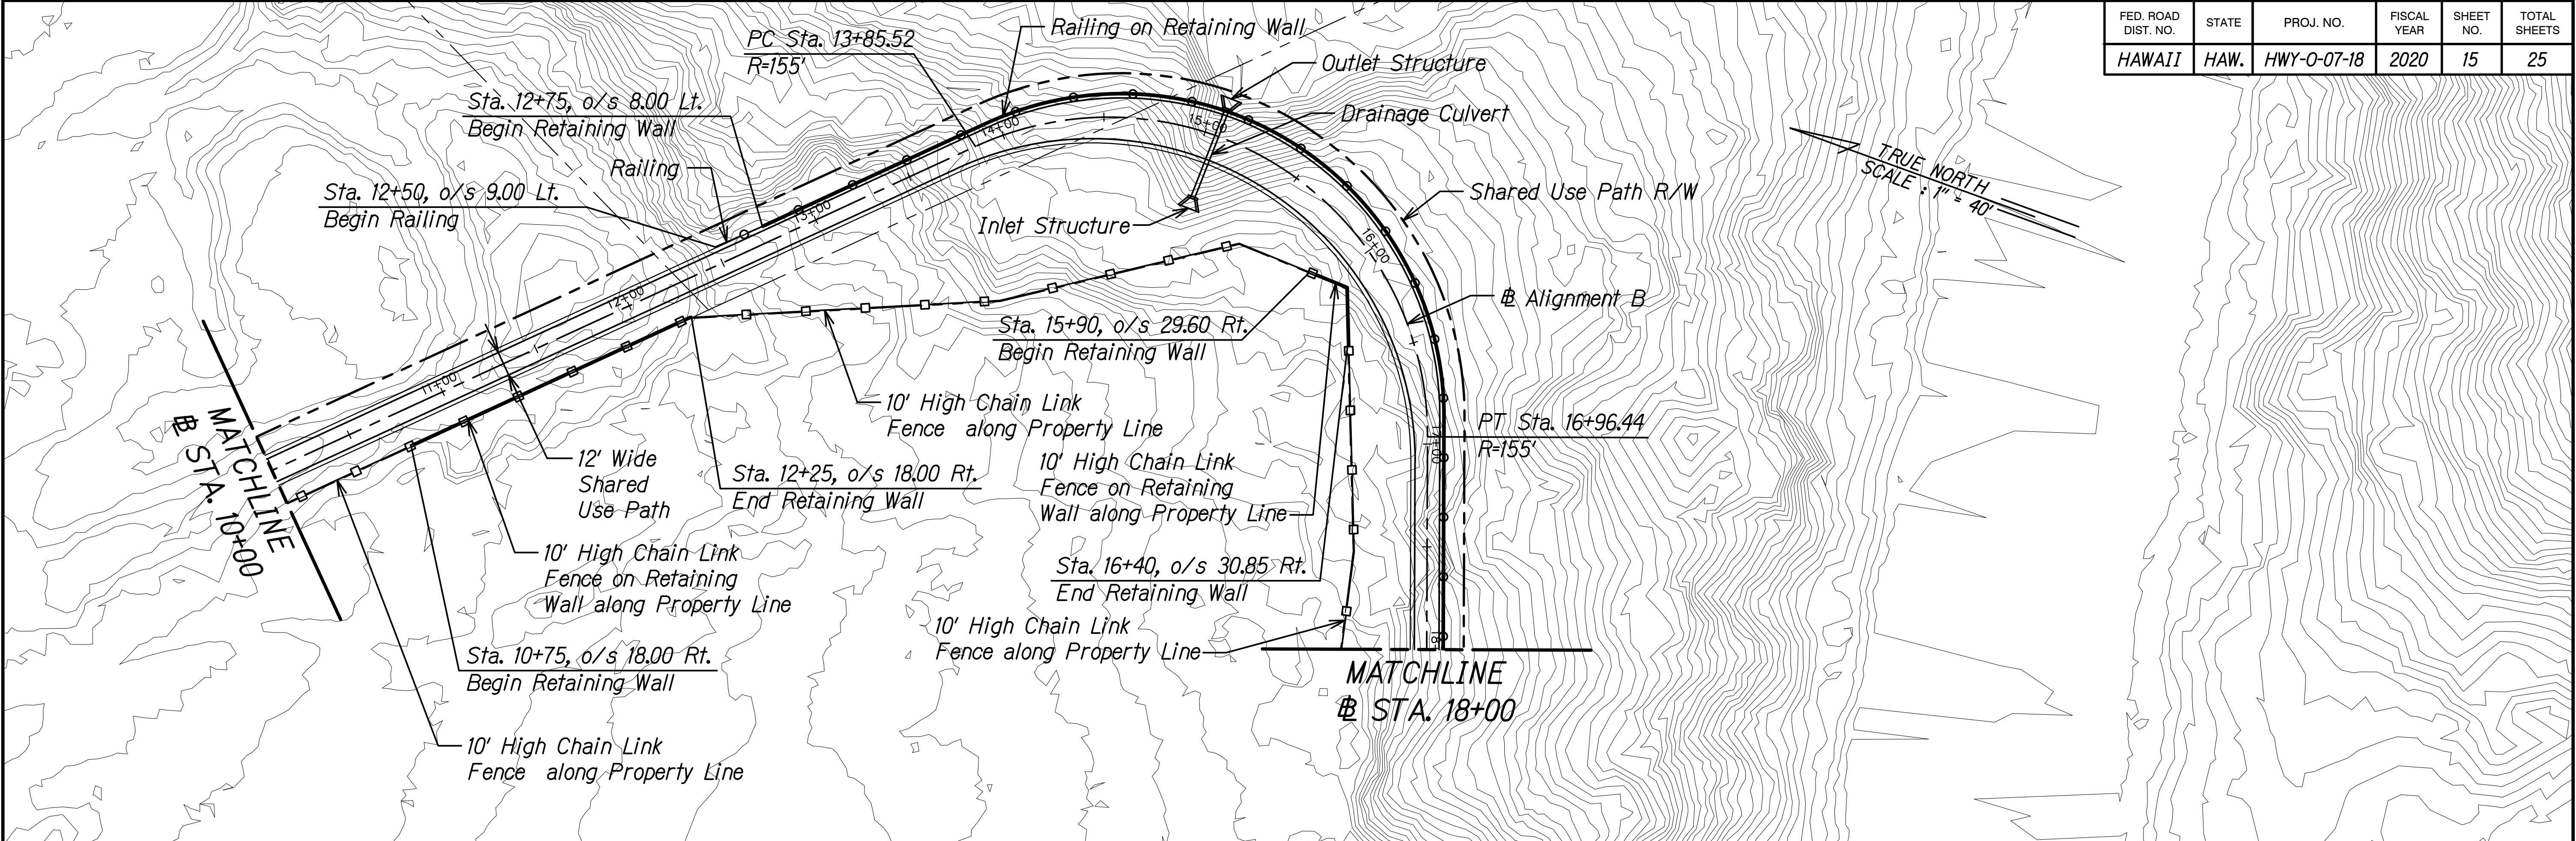



ORIGINAL PLAN	SURVEY PLOTTED BY	DATE
NOTE BOOK	DRAWN BY	
	DESIGNED BY	
	QUANTITIES BY	
	CHECKED BY	

STATE OF HAWAII
DEPARTMENT OF TRANSPORTATION
HIGHWAYS DIVISION

PLAN & PROFILE
ALIGNMENT B
WAIHAWA PEDESTRIAN BRIDGE
WHITMORE VILLAGE TO WAIHAWA
PROJ. No. HWY-0-07-18
Scale: 1"=40' Date: June 2020

SHEET No. PP-5 OF 12 SHEETS

FED. ROAD DIST. NO.	STATE	PROJ. NO.	FISCAL YEAR	SHEET NO.	TOTAL SHEETS
HAWAII	HAW.	HWY-0-07-18	2020	16	25

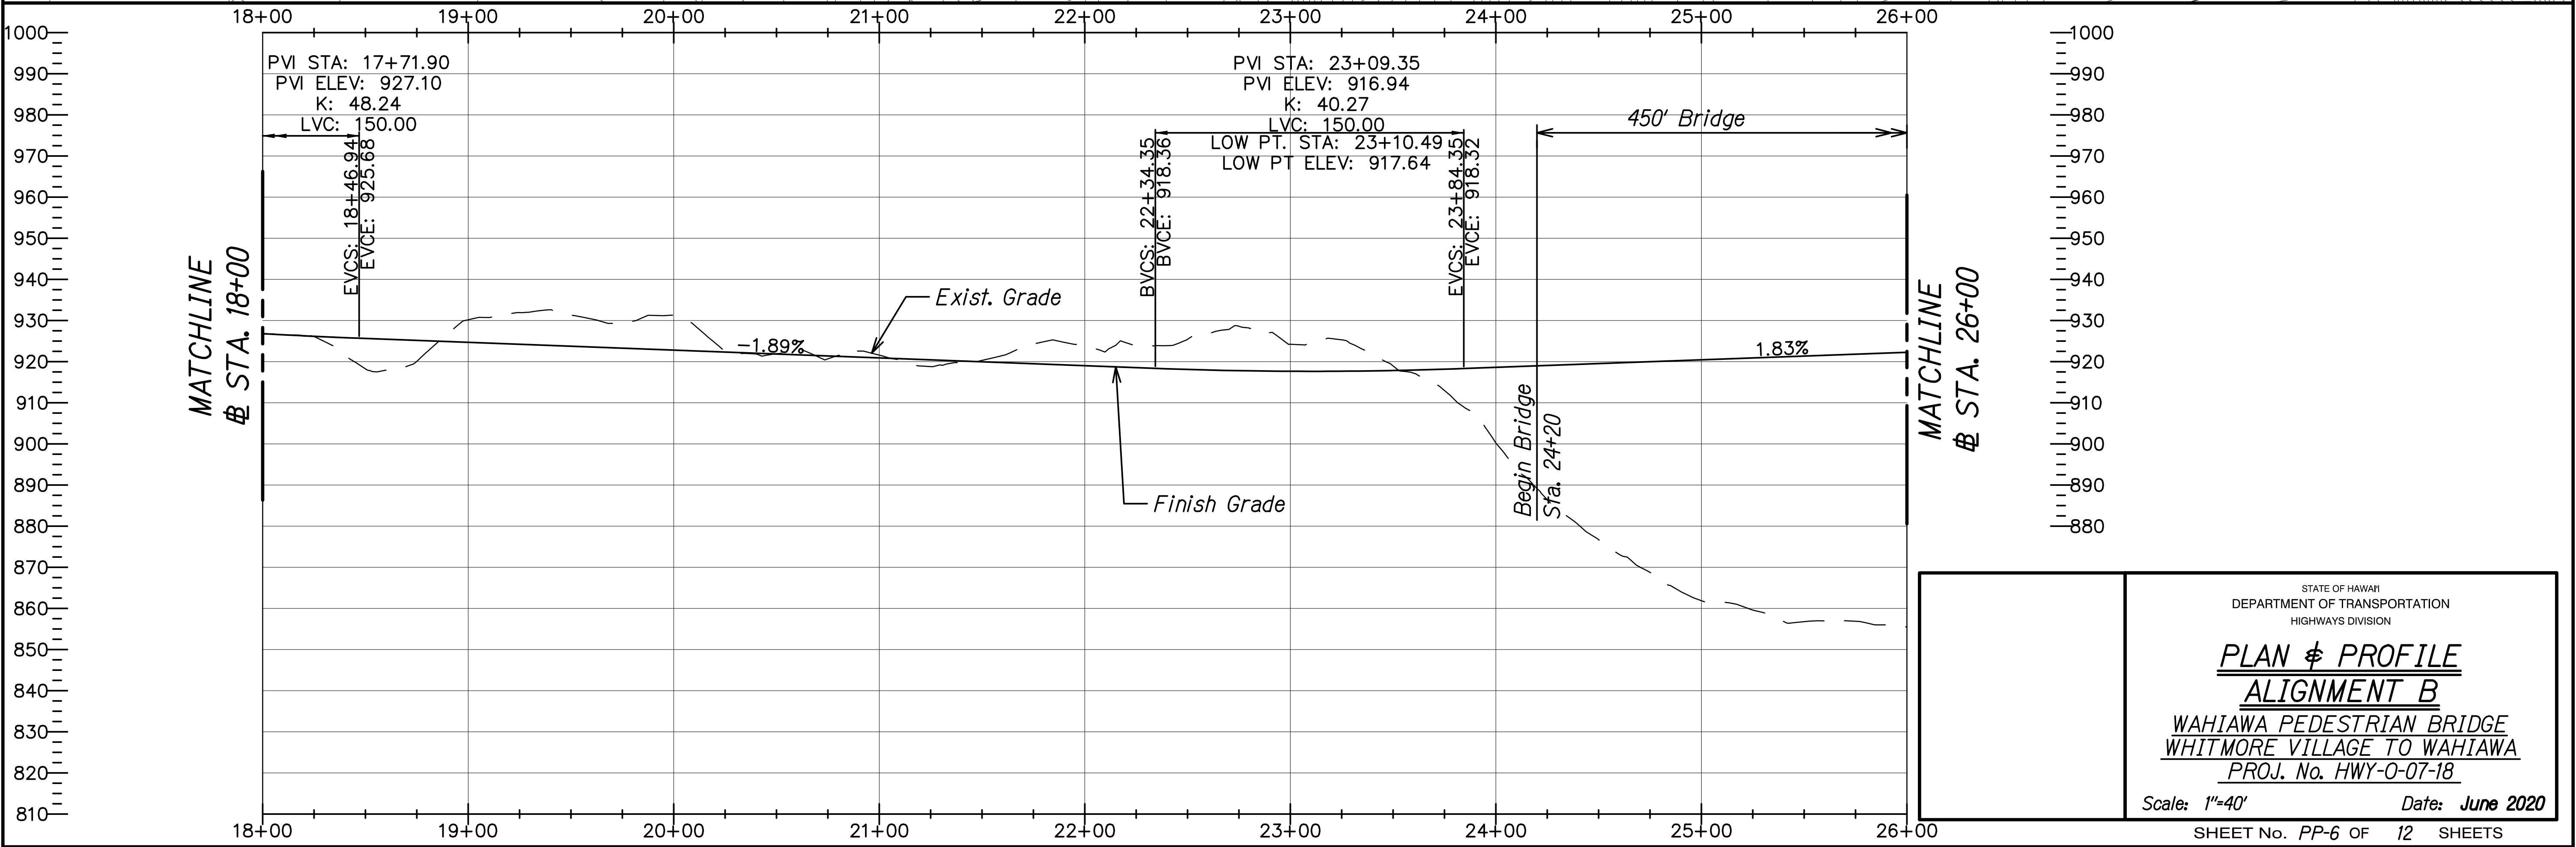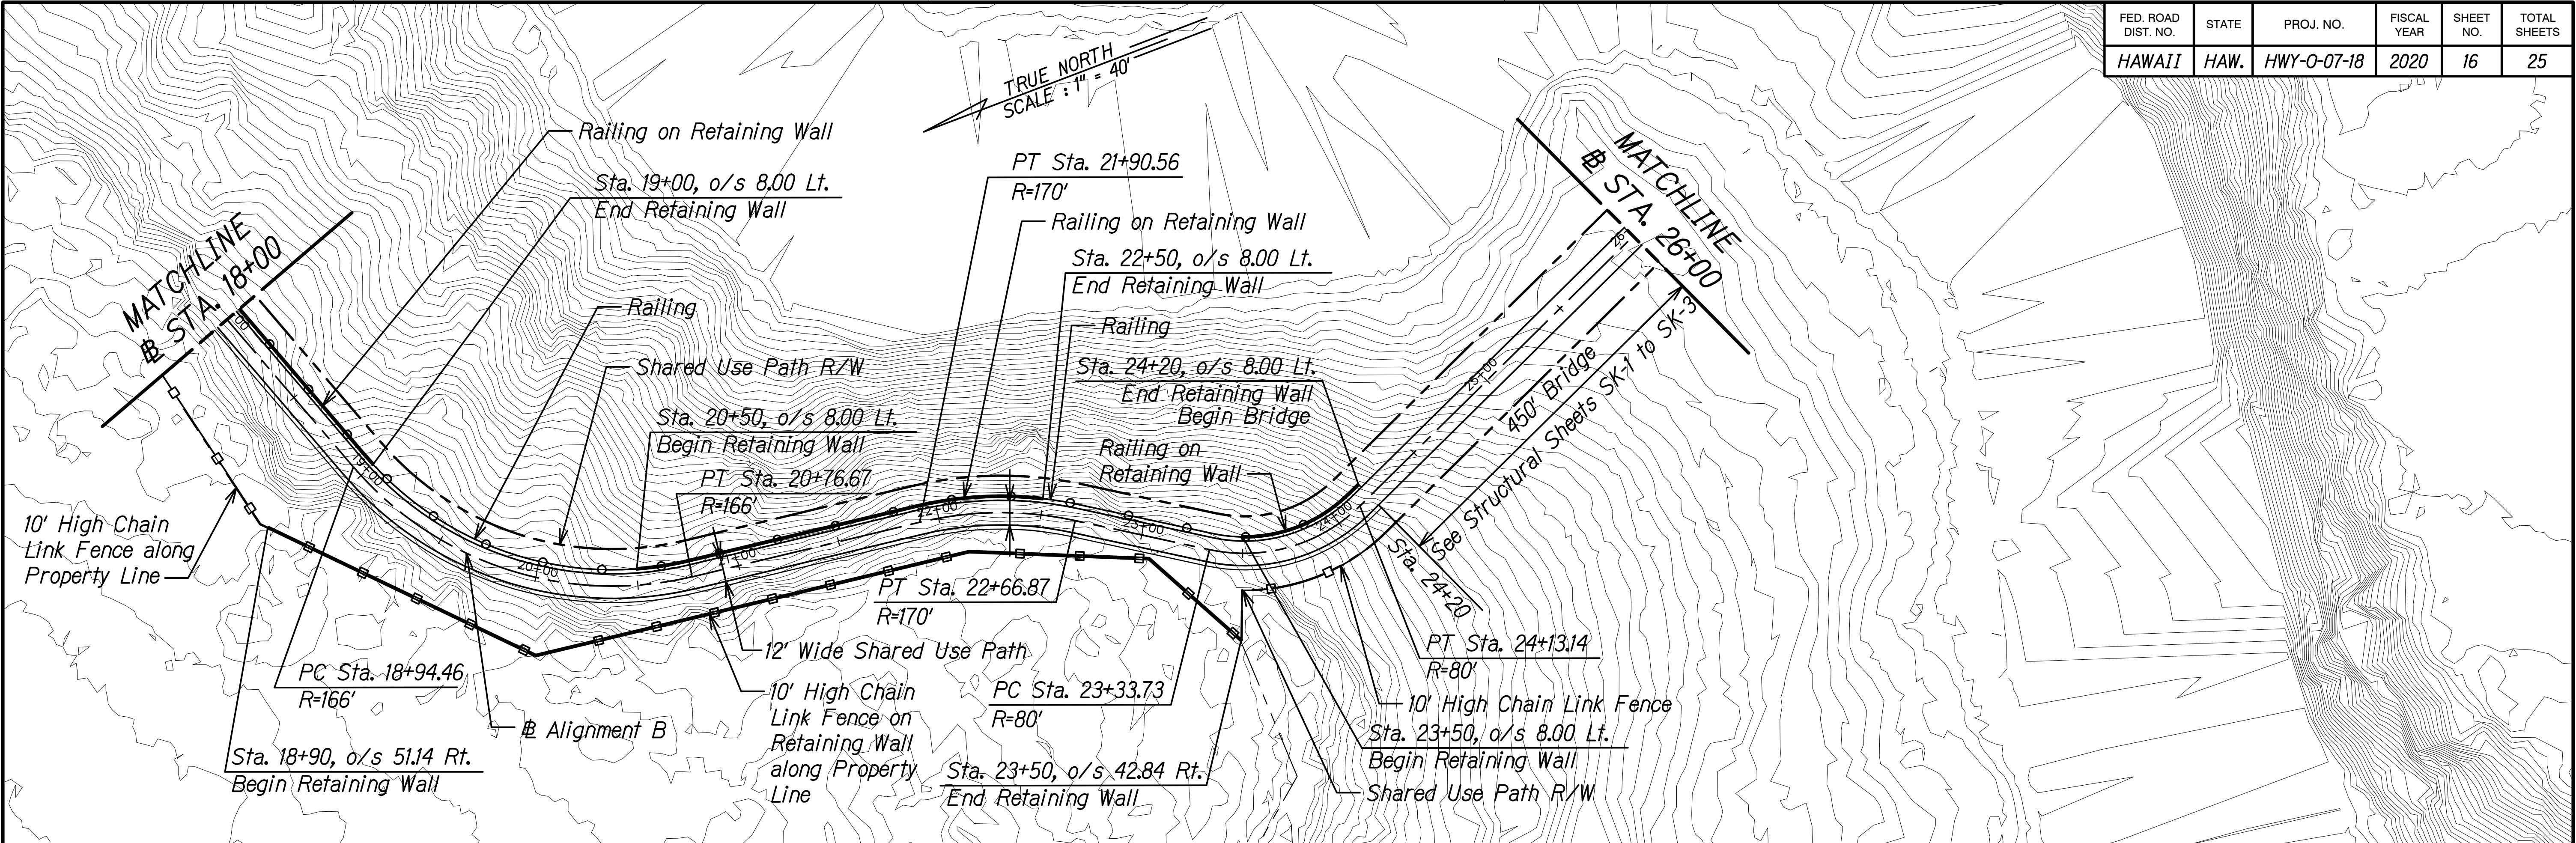

ORIGINAL PLAN	SURVEY PLOTTED BY	DATE
NOTE BOOK	DRAWN BY	
QUANTITIES BY	DESIGNED BY	
CHECKED BY	NOTED BY	



STATE OF HAWAII
DEPARTMENT OF TRANSPORTATION
HIGHWAYS DIVISION

PLAN & PROFILE
ALIGNMENT B
Wahiawa Pedestrian Bridge
Whitmore Village to Wahiawa
PROJ. No. HWY-0-07-18

Scale: 1"=40'
Date: June 2020

SHEET No. PP-6 OF 12 SHEETS

FED. ROAD DIST. NO.	STATE	PROJ. NO.	FISCAL YEAR	SHEET NO.	TOTAL SHEETS
HAWAII	HAW.	HWY-0-07-18	2020	17	25

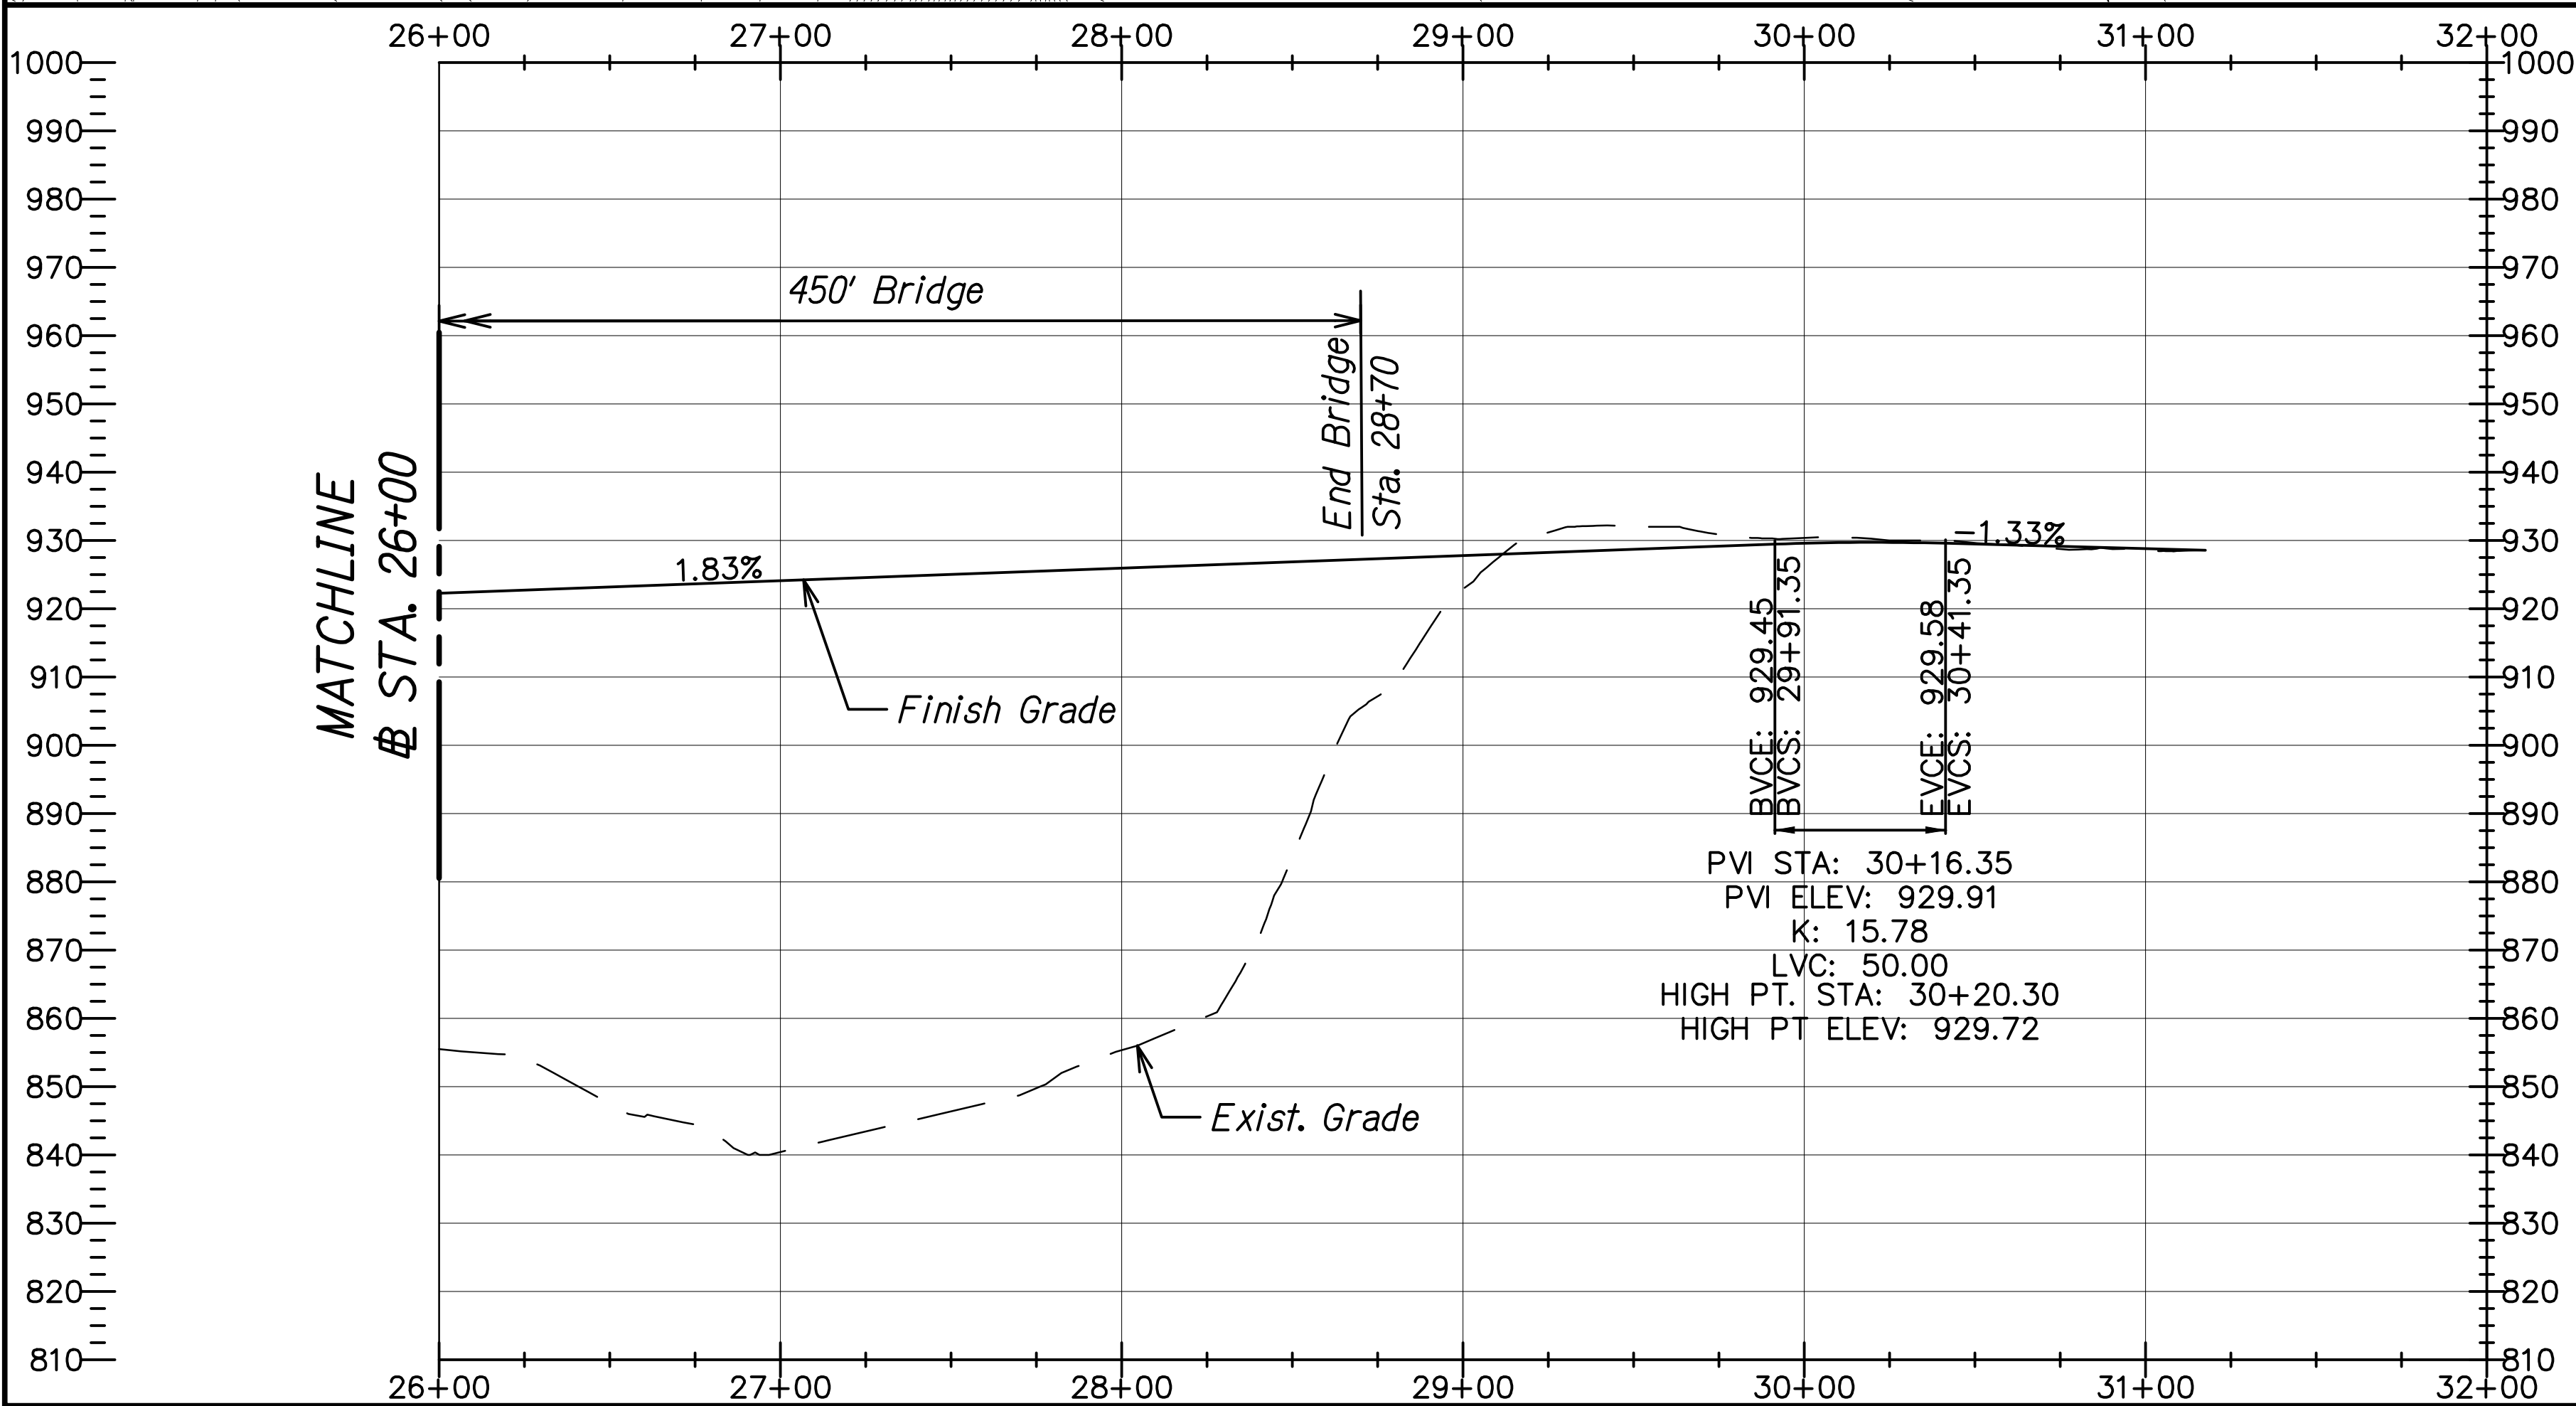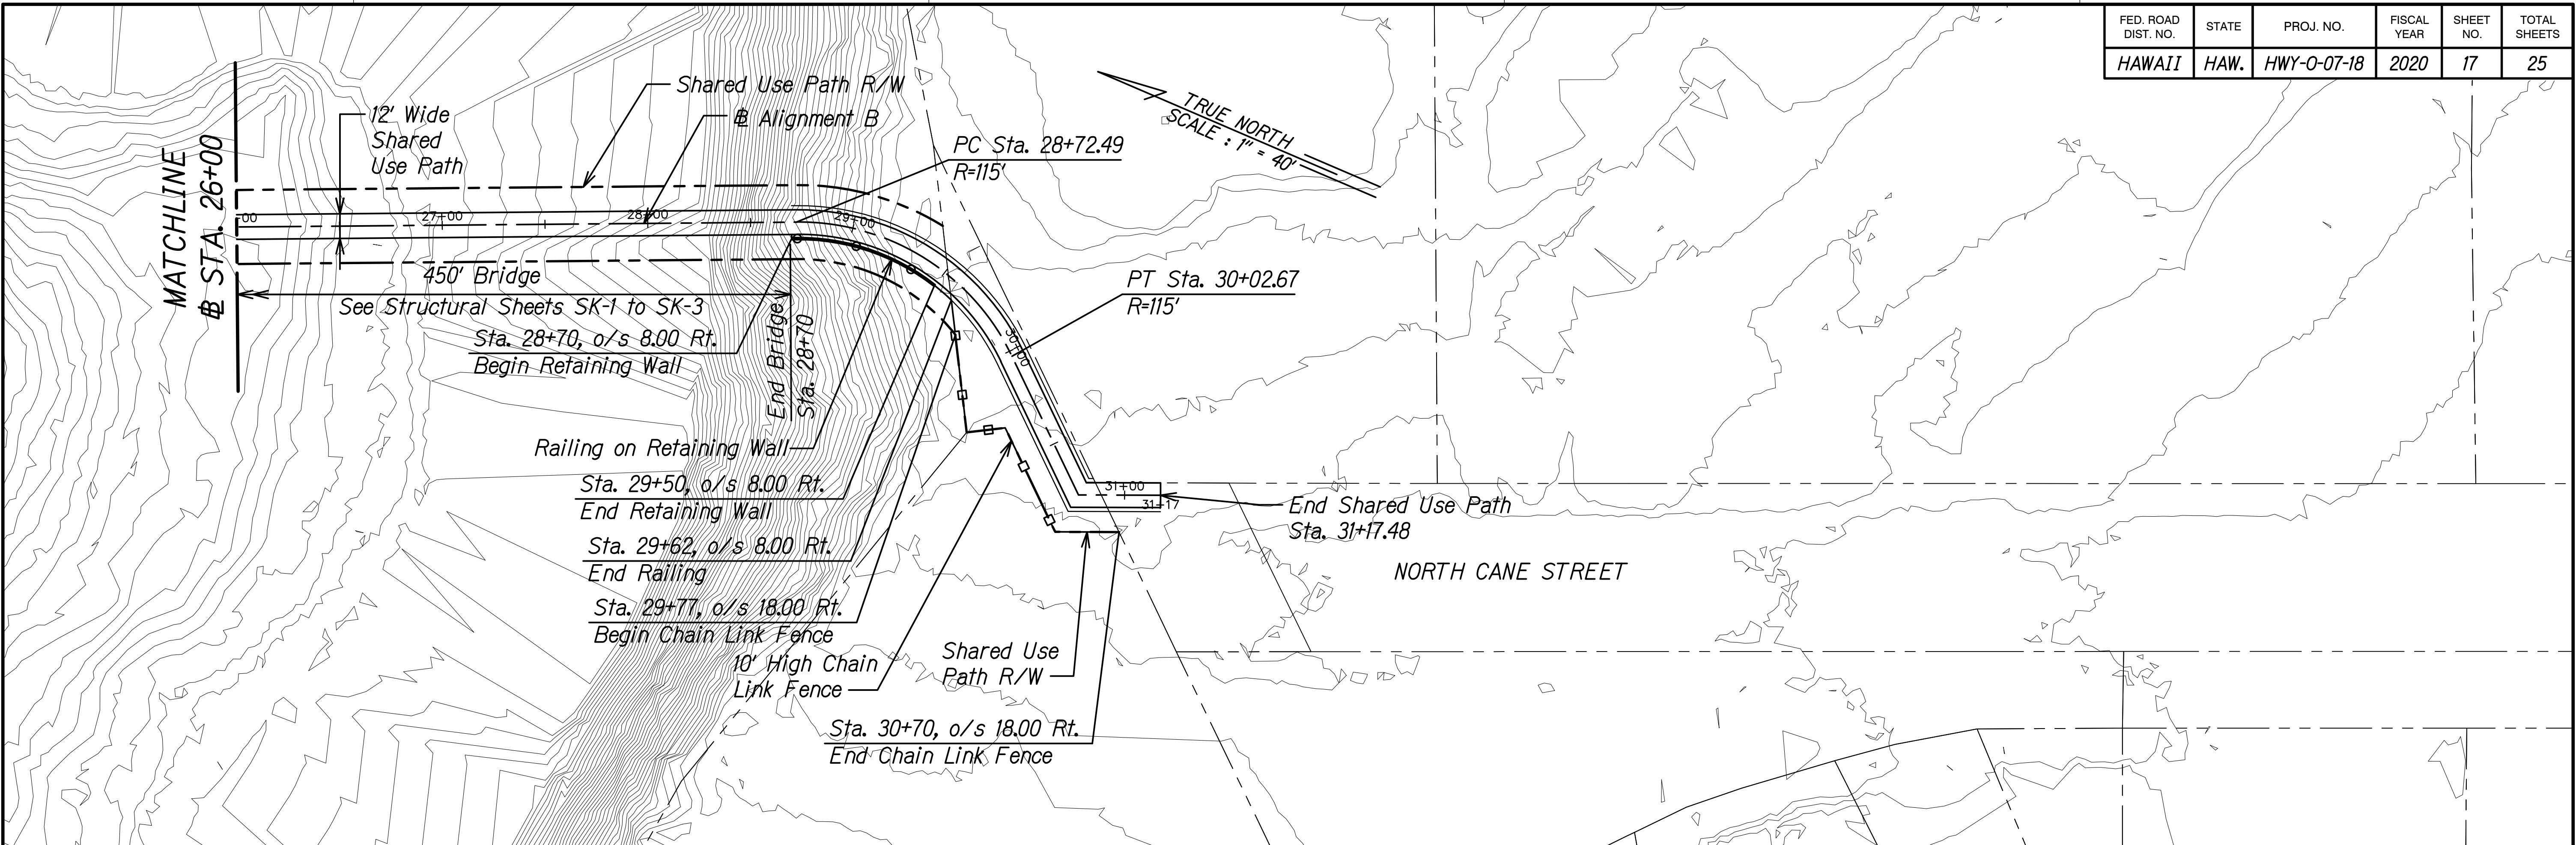

ORIGINAL PLAN	SURVEY PLOTTED BY	DATE
NOTE BOOK	DRAWN BY	
	DESIGNED BY	
	QUANTITIES BY	
	CHECKED BY	

STATE OF HAWAII
DEPARTMENT OF TRANSPORTATION
HIGHWAYS DIVISION

PLAN & PROFILE
ALIGNMENT B
WAHIAWA PEDESTRIAN BRIDGE
WHITMORE VILLAGE TO WAHIAWA
PROJ. No. HWY-0-07-18

Scale: 1"=40' Date: June 2020

SHEET No. PP-7 OF 12 SHEETS