
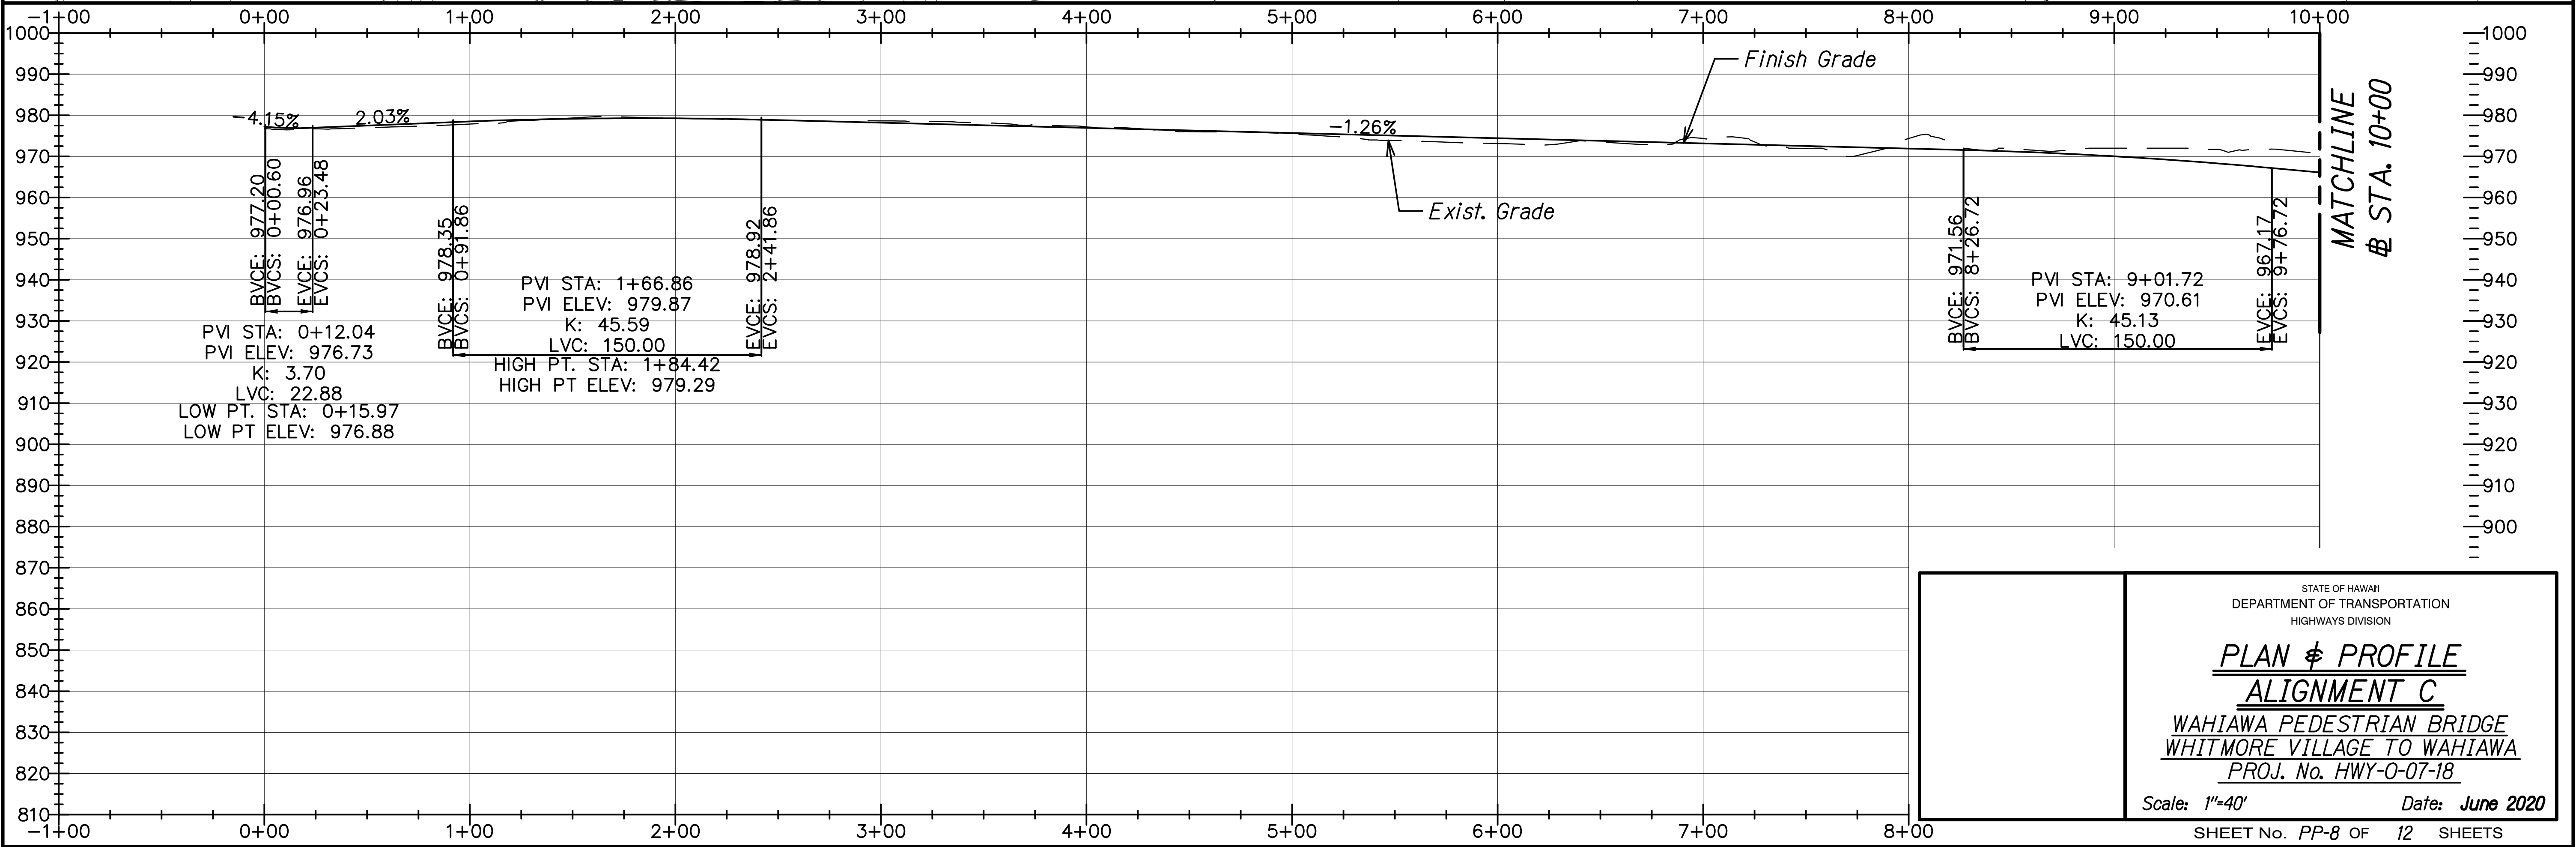


FED. ROAD DIST. NO.	STATE	PROJ. NO.	FISCAL YEAR	SHEET NO.	TOTAL SHEETS
HAWAII	HAW.	HWY-0-07-18	2020	18	25

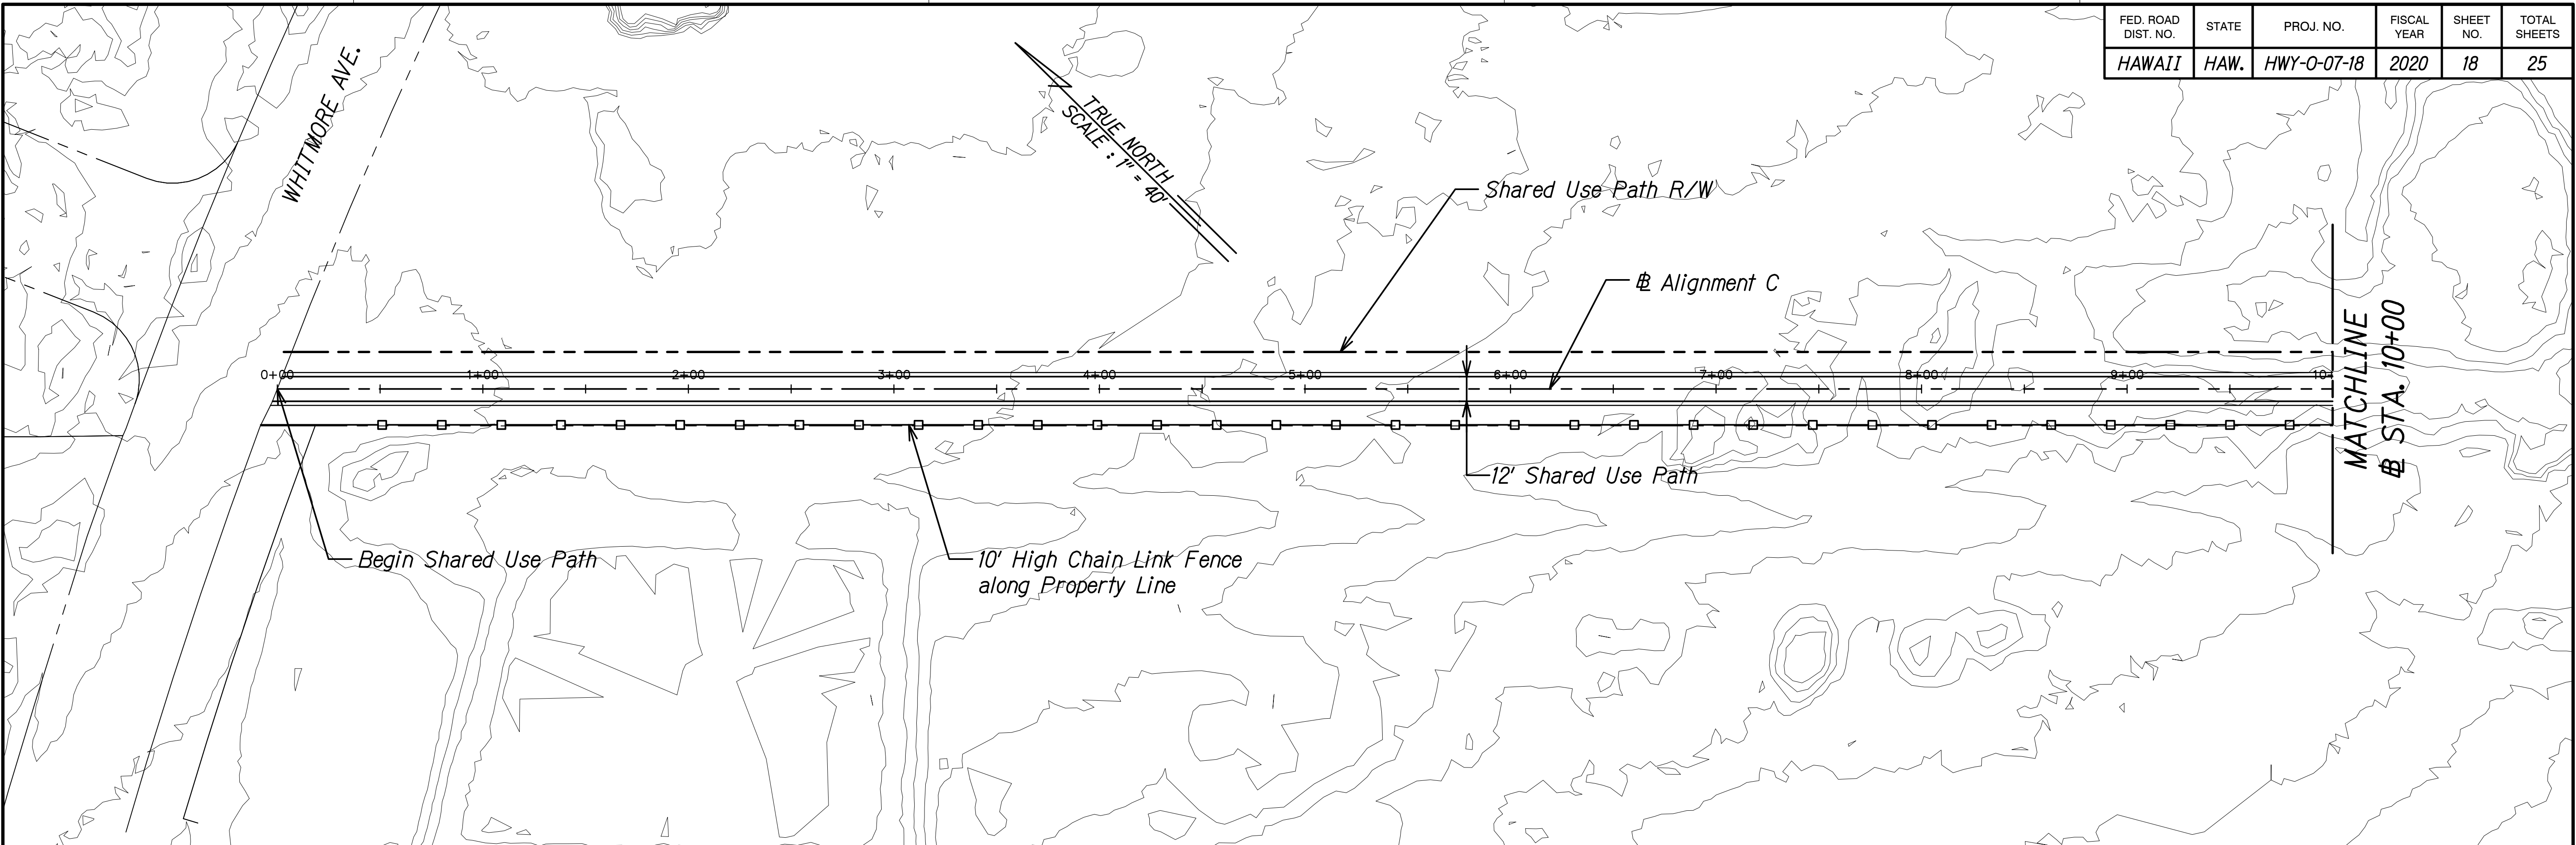

ORIGINAL PLAN	SURVEY PLOTTED BY	DATE
NOTE BOOK	DRAWN BY	
QUANTITIES BY	DESIGNED BY	
CHECKED BY		



STATE OF HAWAII
DEPARTMENT OF TRANSPORTATION
HIGHWAYS DIVISION

PLAN & PROFILE
ALIGNMENT C
WAHIAWA PEDESTRIAN BRIDGE
WHITMORE VILLAGE TO WAHIAWA
PROJ. No. HWY-0-07-18

Scale: 1"=40' Date: June 2020

SHEET No. PP-8 OF 12 SHEETS

FED. ROAD DIST. NO.	STATE	PROJ. NO.	FISCAL YEAR	SHEET NO.	TOTAL SHEETS
HAWAII	HAW.	HWY-0-07-18	2020	19	25

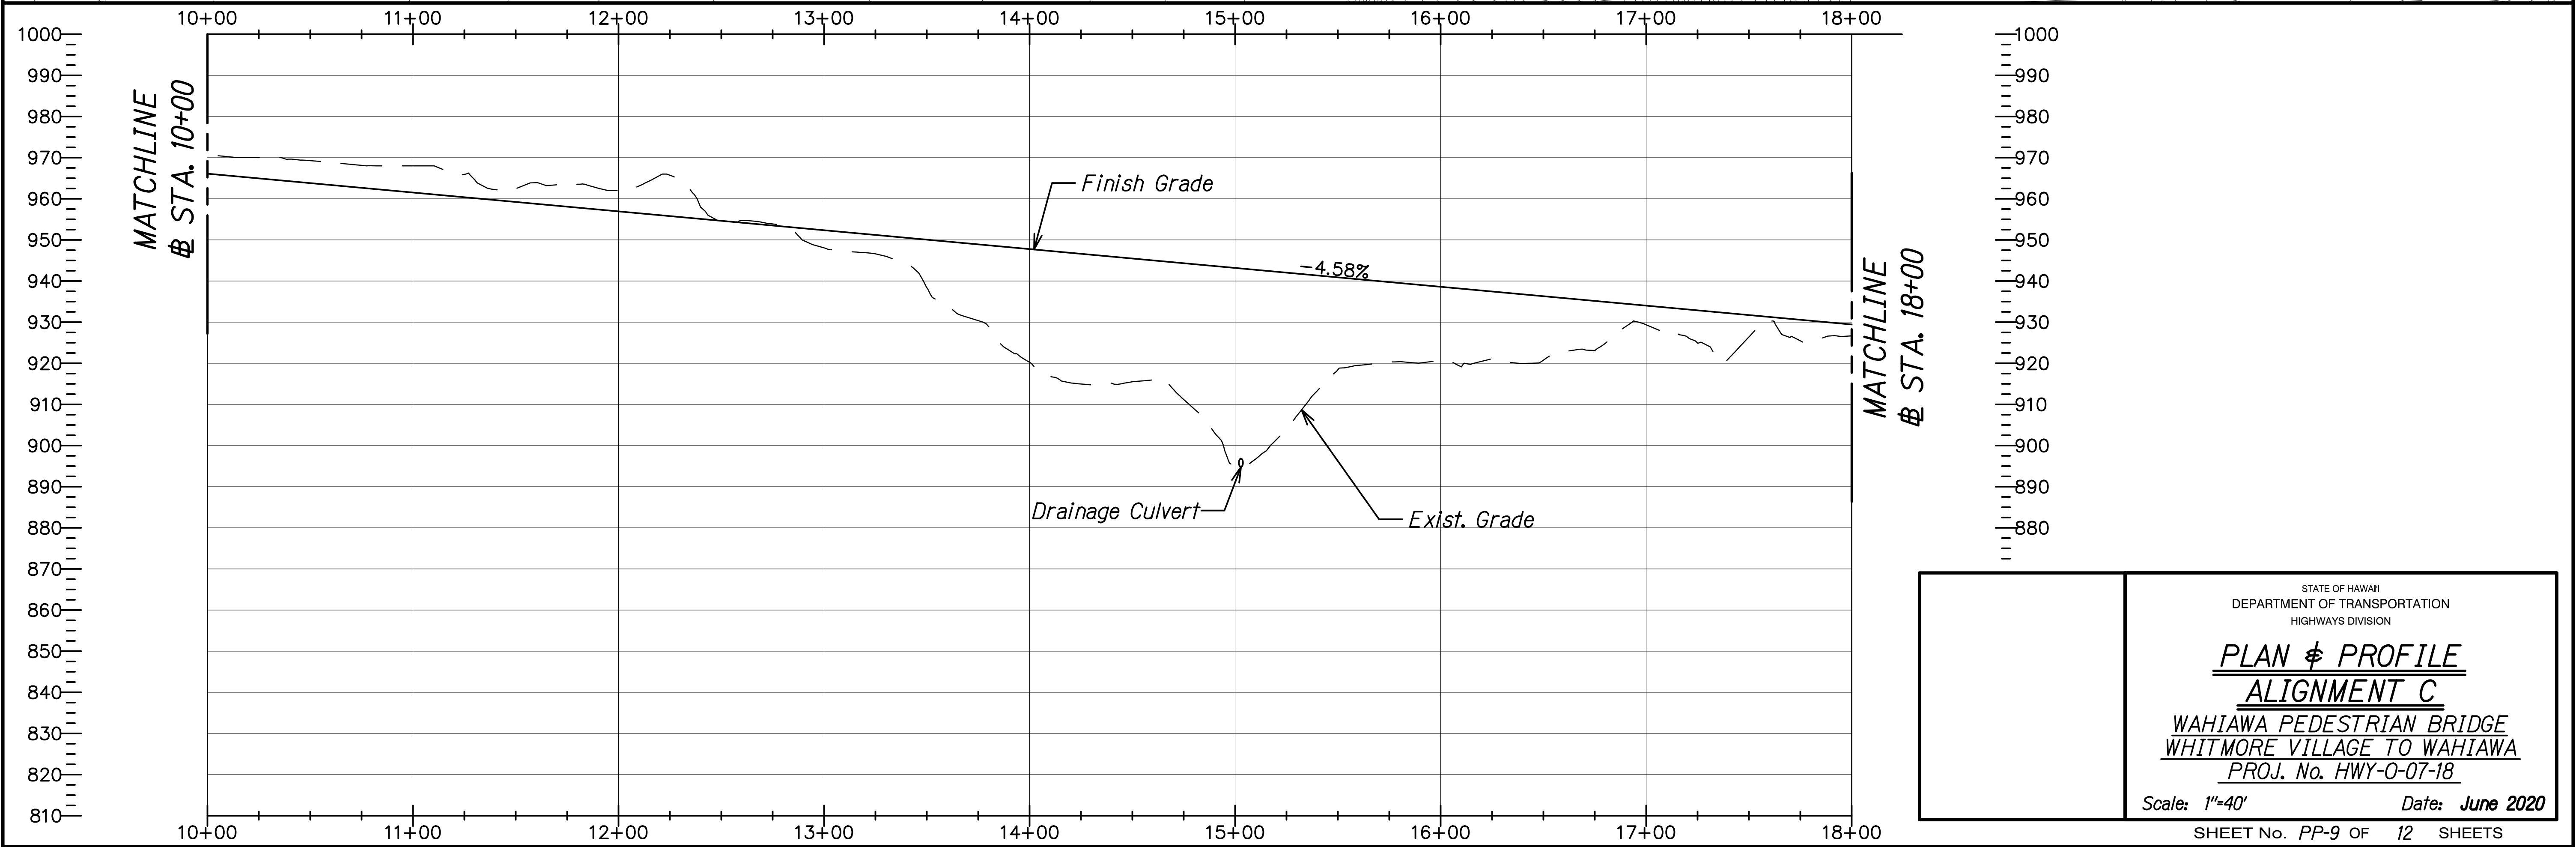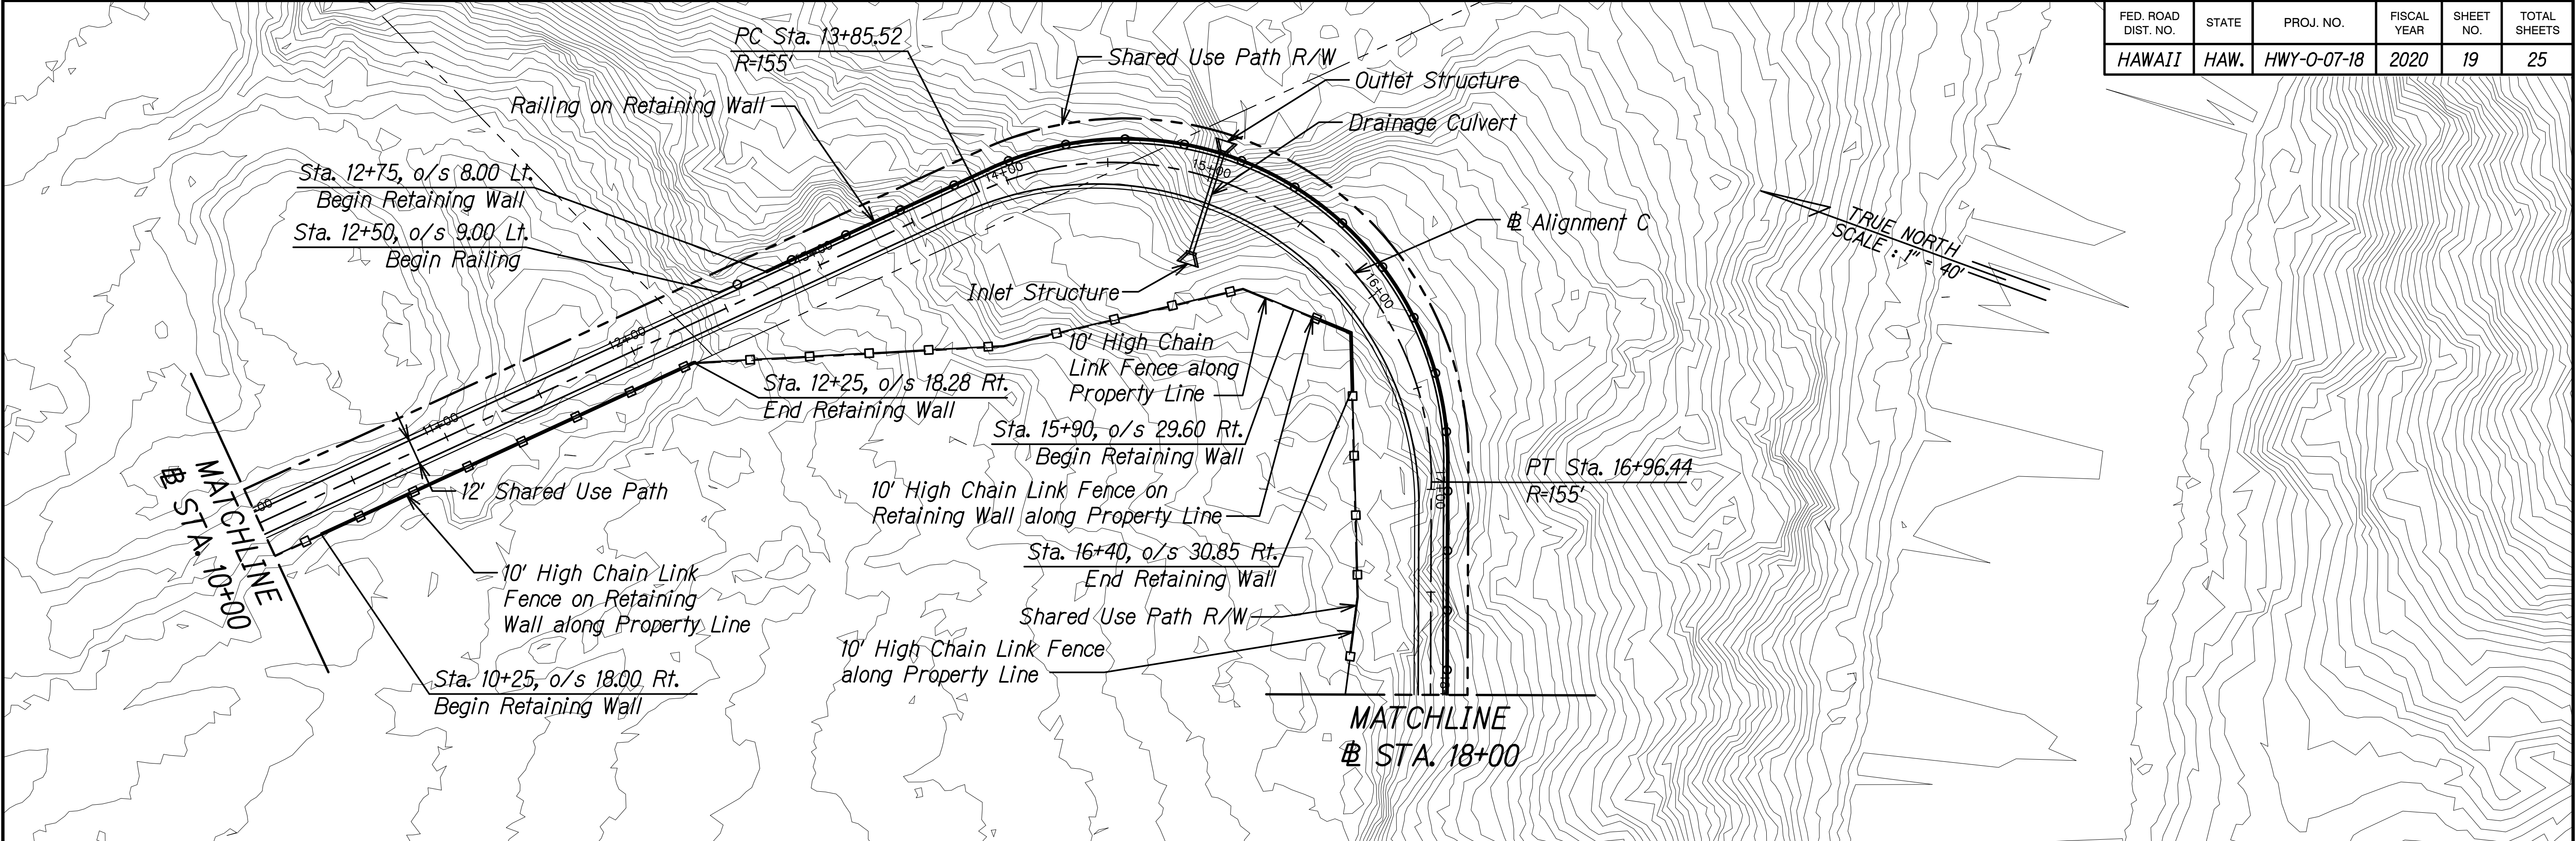

ORIGINAL PLAN	SURVEY PLOTTED BY	DATE
NOTE BOOK	DRAWN BY	
	DESIGNED BY	
	QUANTITIES BY	
	CHECKED BY	



STATE OF HAWAII
DEPARTMENT OF TRANSPORTATION
HIGHWAYS DIVISION

PLAN & PROFILE
ALIGNMENT C
WAIHAWA PEDESTRIAN BRIDGE
WHITMORE VILLAGE TO WAIHAWA
PROJ. No. HWY-0-07-18

Scale: 1"=40'
Date: June 2020

SHEET No. PP-9 OF 12 SHEETS

FED. ROAD DIST. NO.	STATE	PROJ. NO.	FISCAL YEAR	SHEET NO.	TOTAL SHEETS
HAWAII	HAW.	HWY-0-07-18	2020	20	25

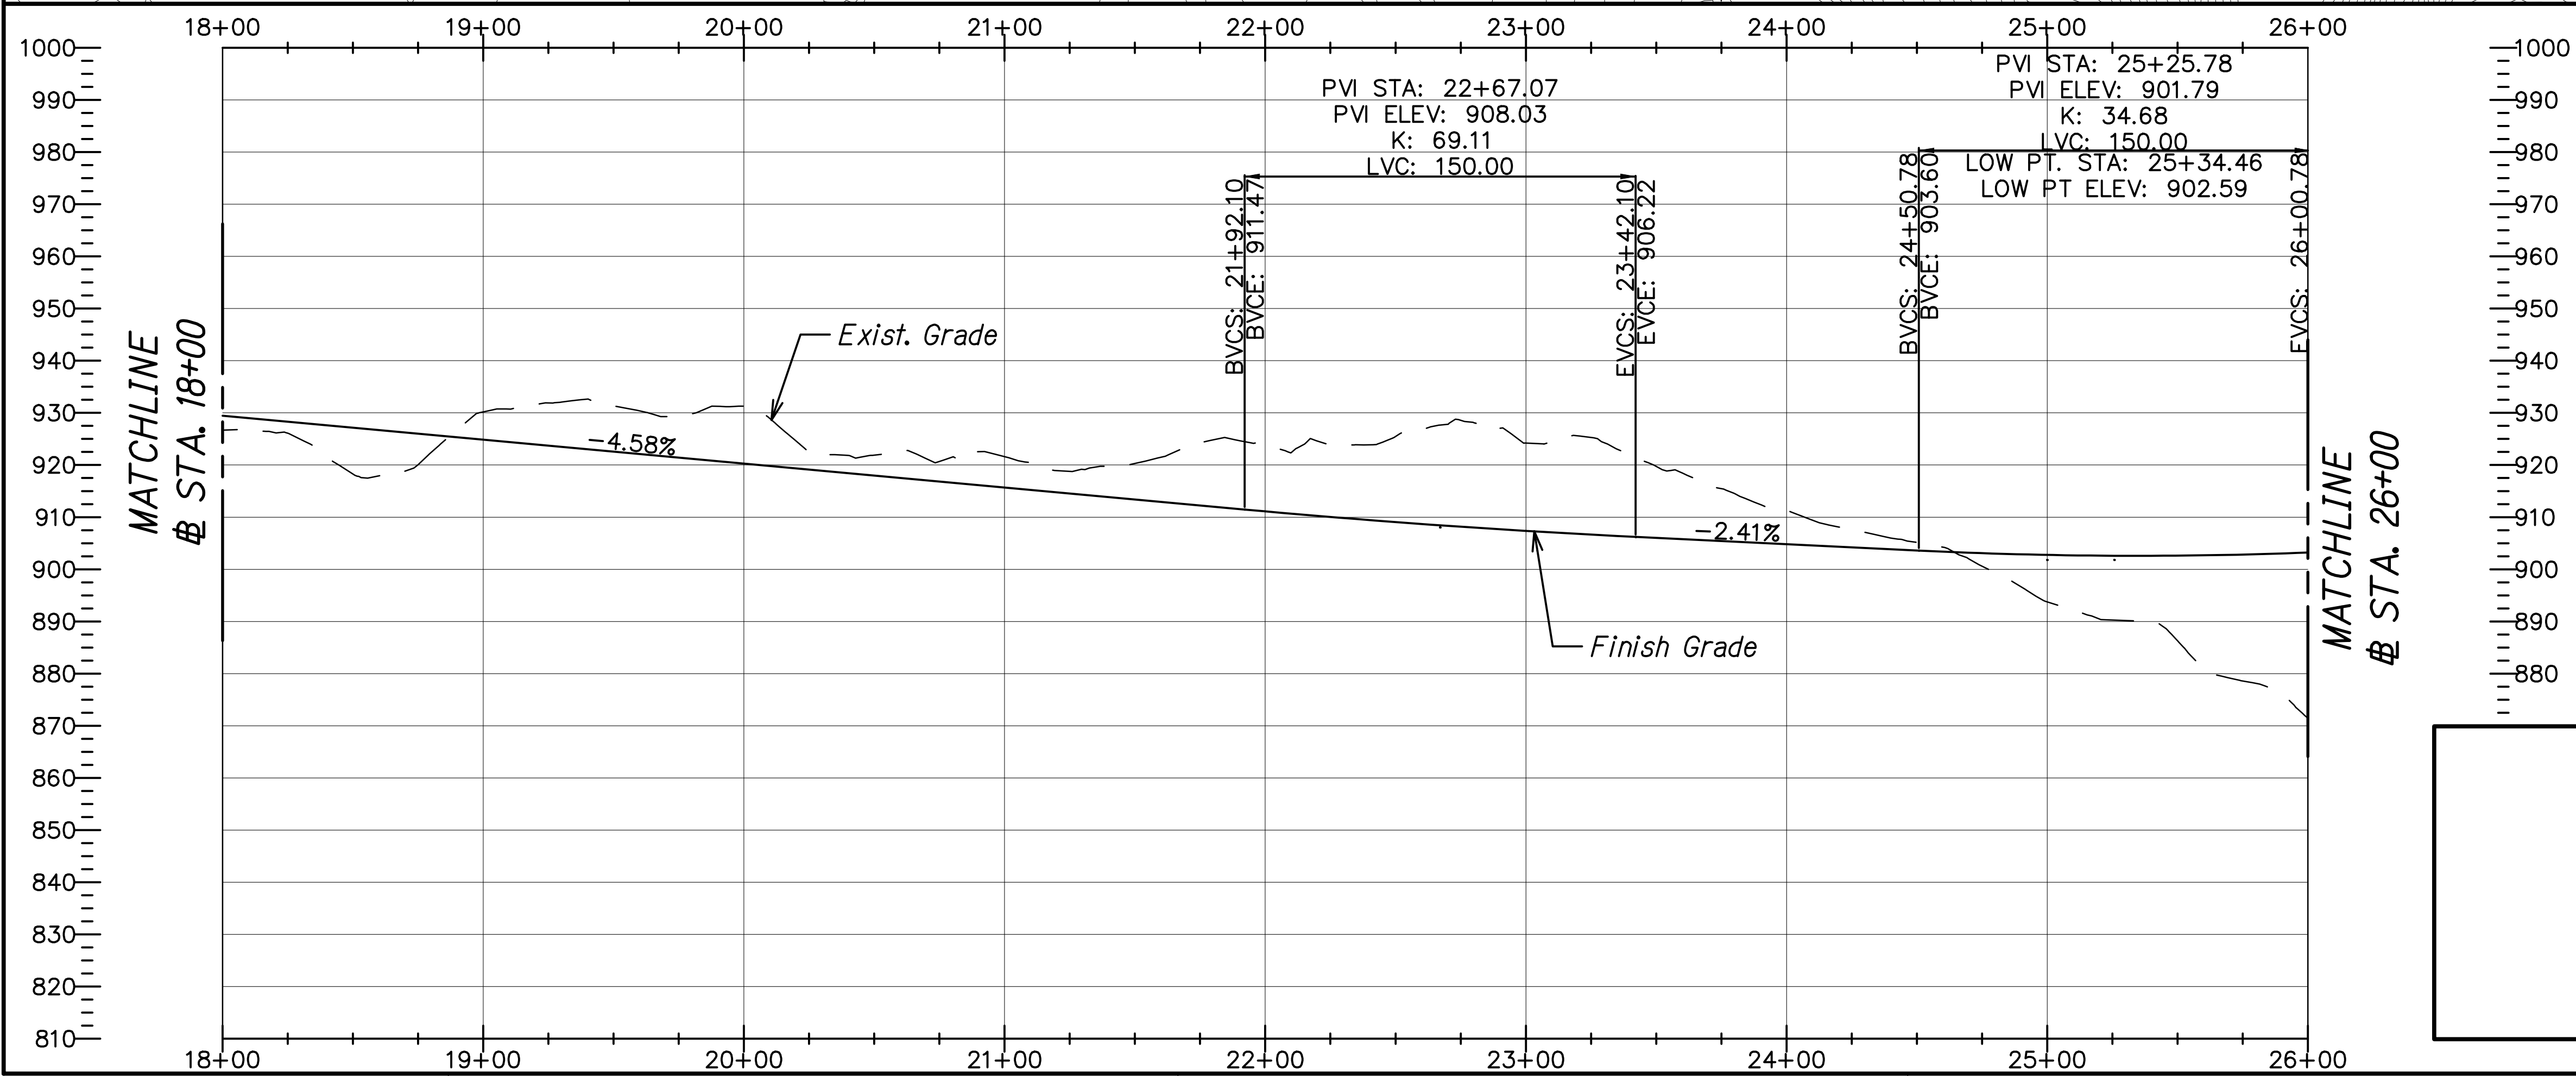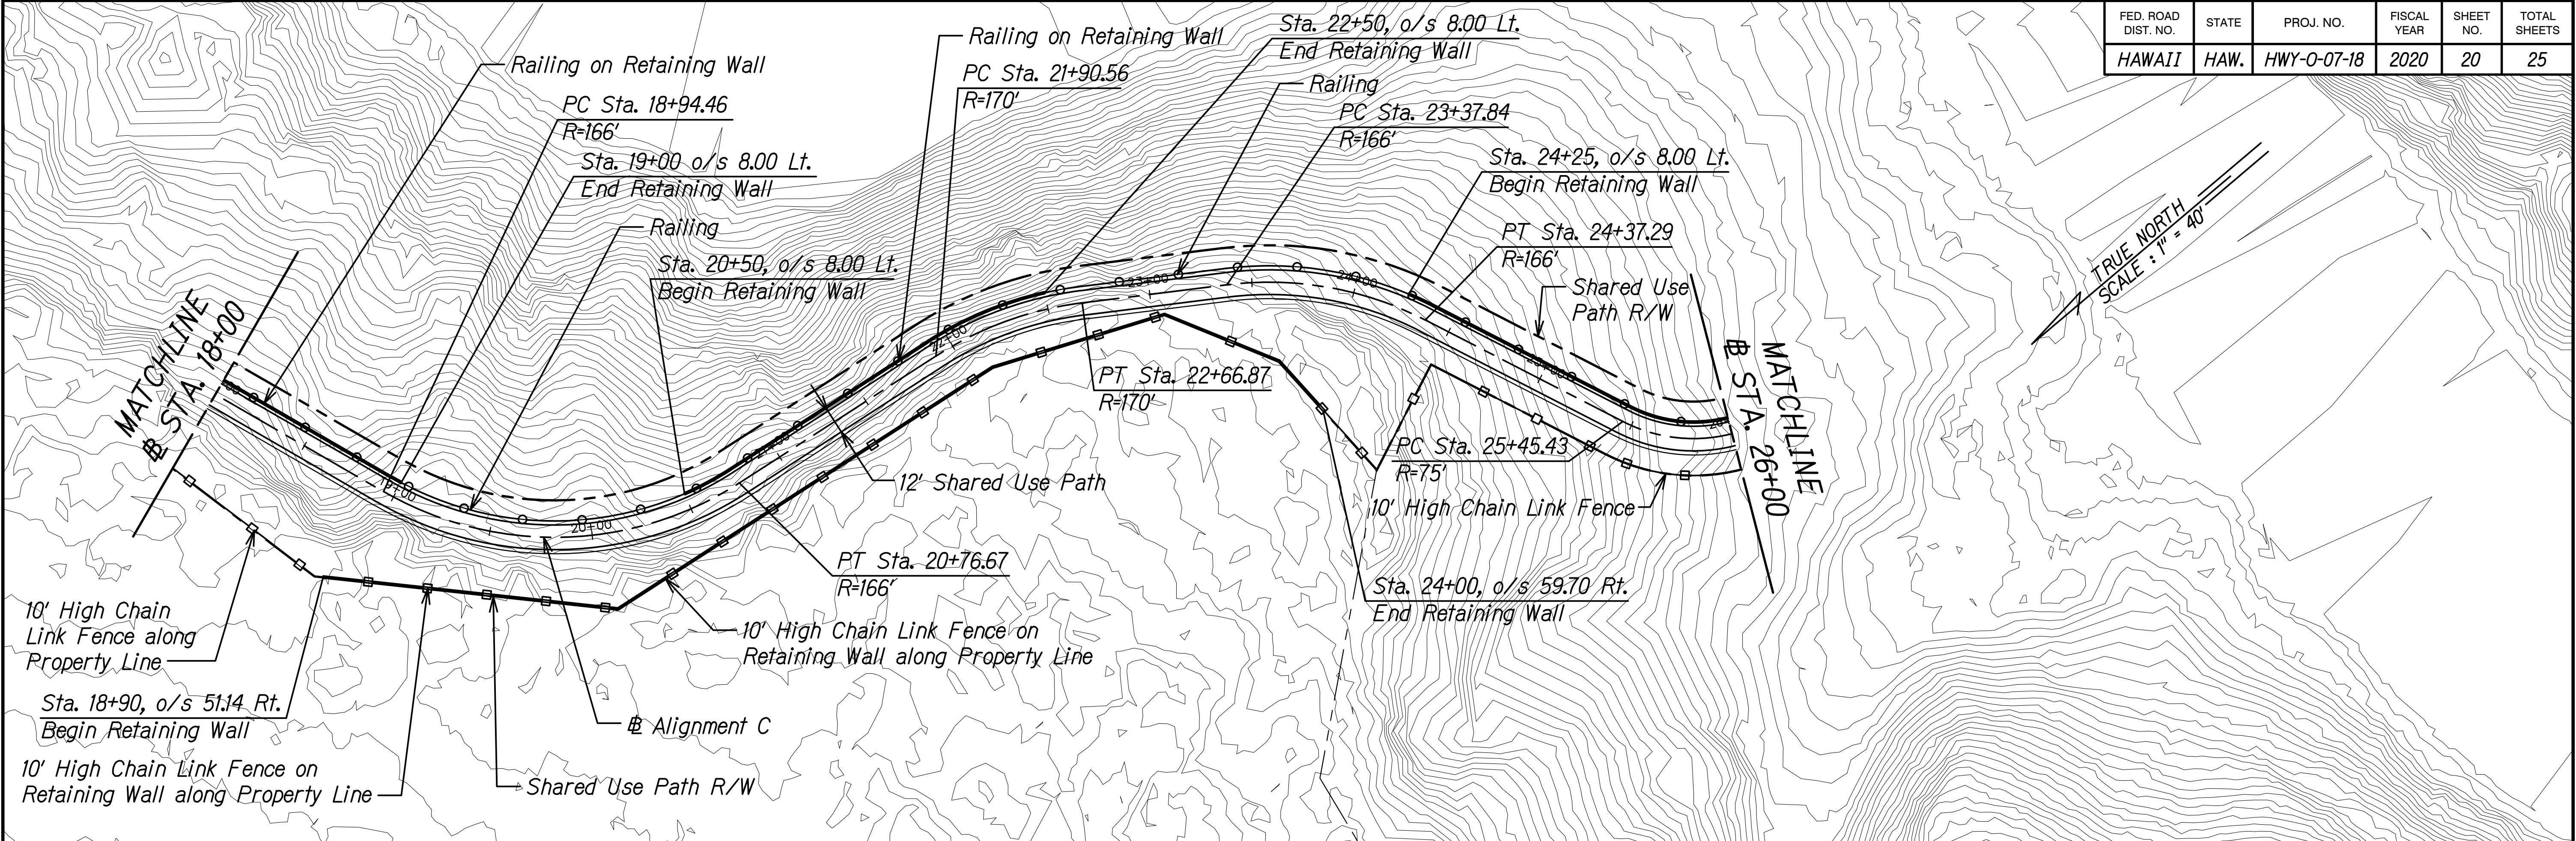

ORIGINAL PLAN	SURVEY PLOTTED BY	DATE
NOTE BOOK	DRAWN BY	
QUANTITIES BY	DESIGNED BY	
CHECKED BY		

STATE OF HAWAII

DEPARTMENT OF TRANSPORTATION

HIGHWAYS DIVISION

PLAN & PROFILE

ALIGNMENT C

Wahiawa Pedestrian Bridge

Whitmore Village to Wahiawa



PROJ. No. HWY-0-07-18

Scale: 1"=40'

Date: June 2020

SHEET No. PP-10 OF 12 SHEETS

FED. ROAD DIST. NO.	STATE	PROJ. NO.	FISCAL YEAR	SHEET NO.	TOTAL SHEETS
HAWAII	HAW.	HWY-0-07-18	2020	21	25

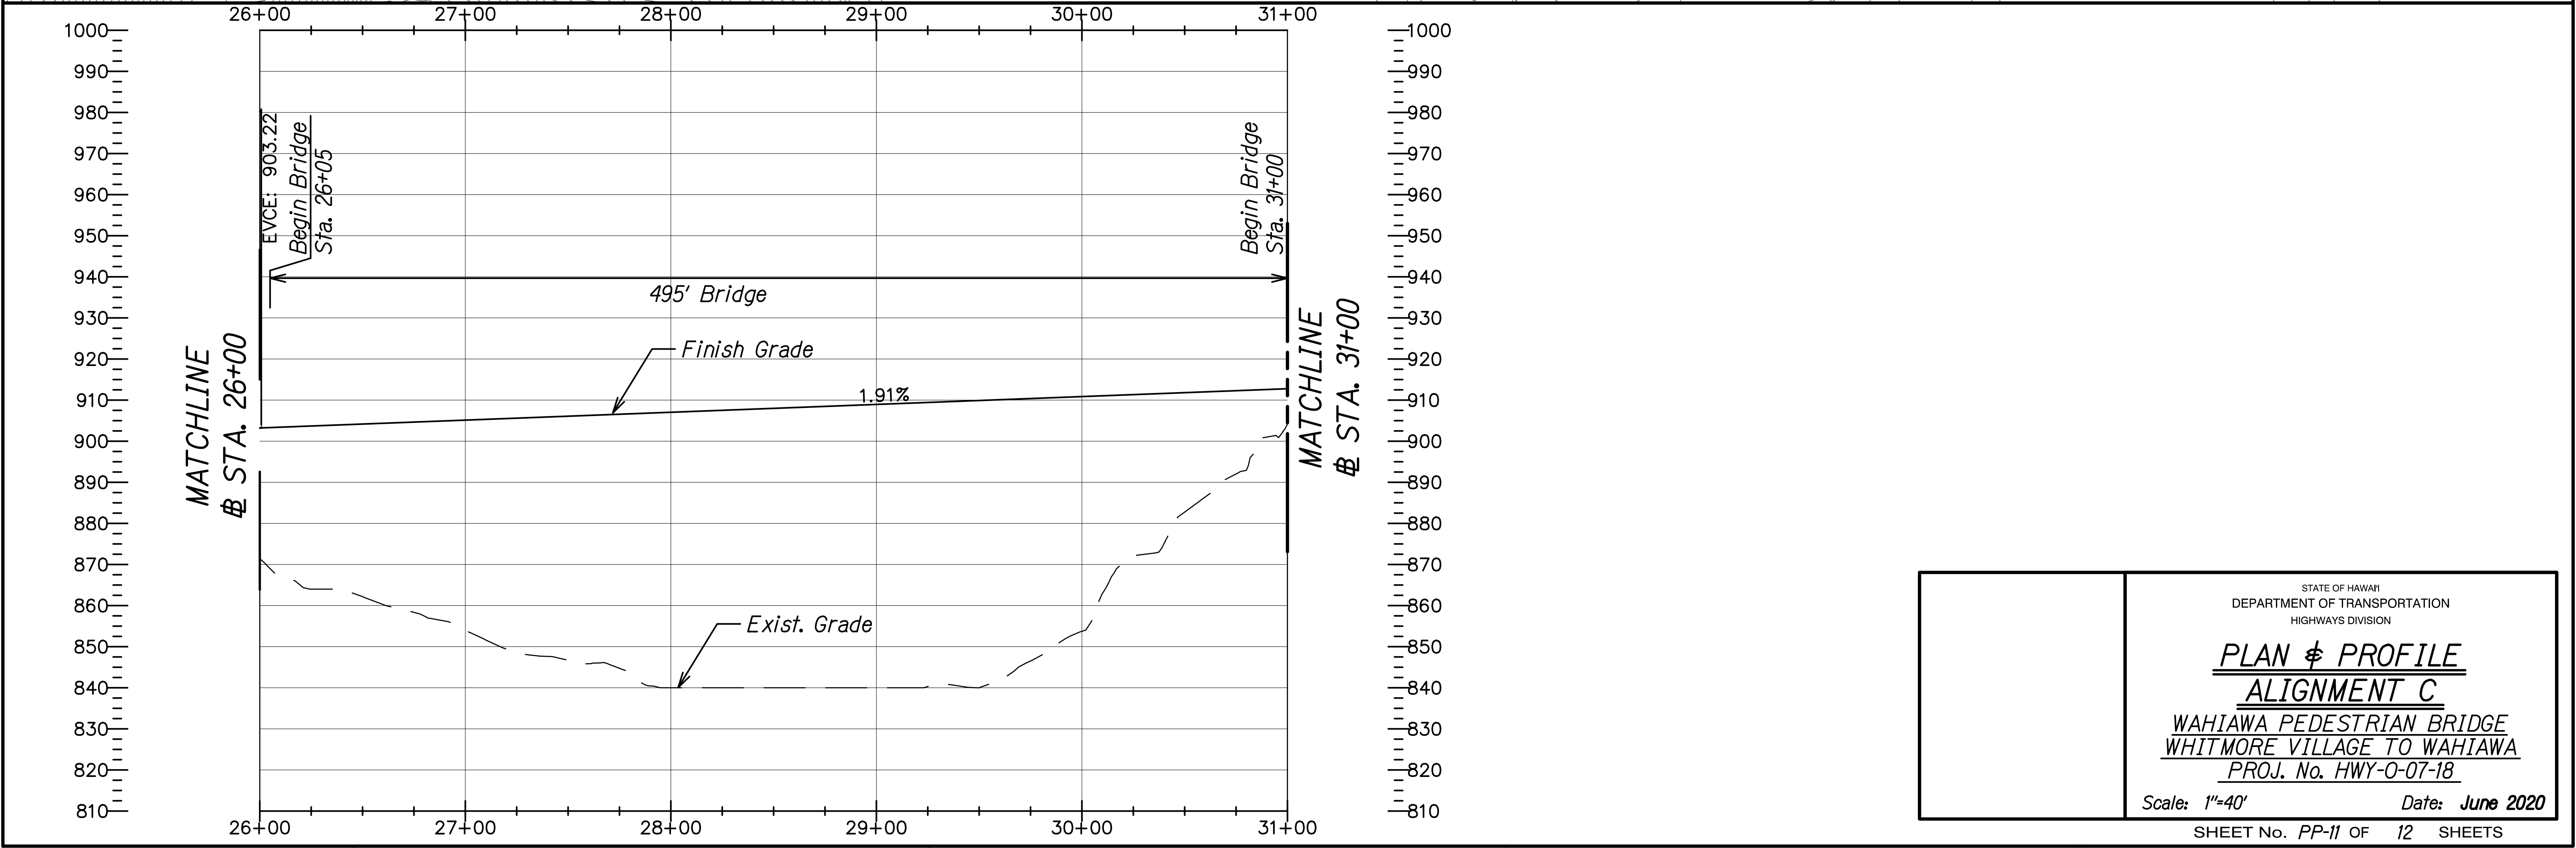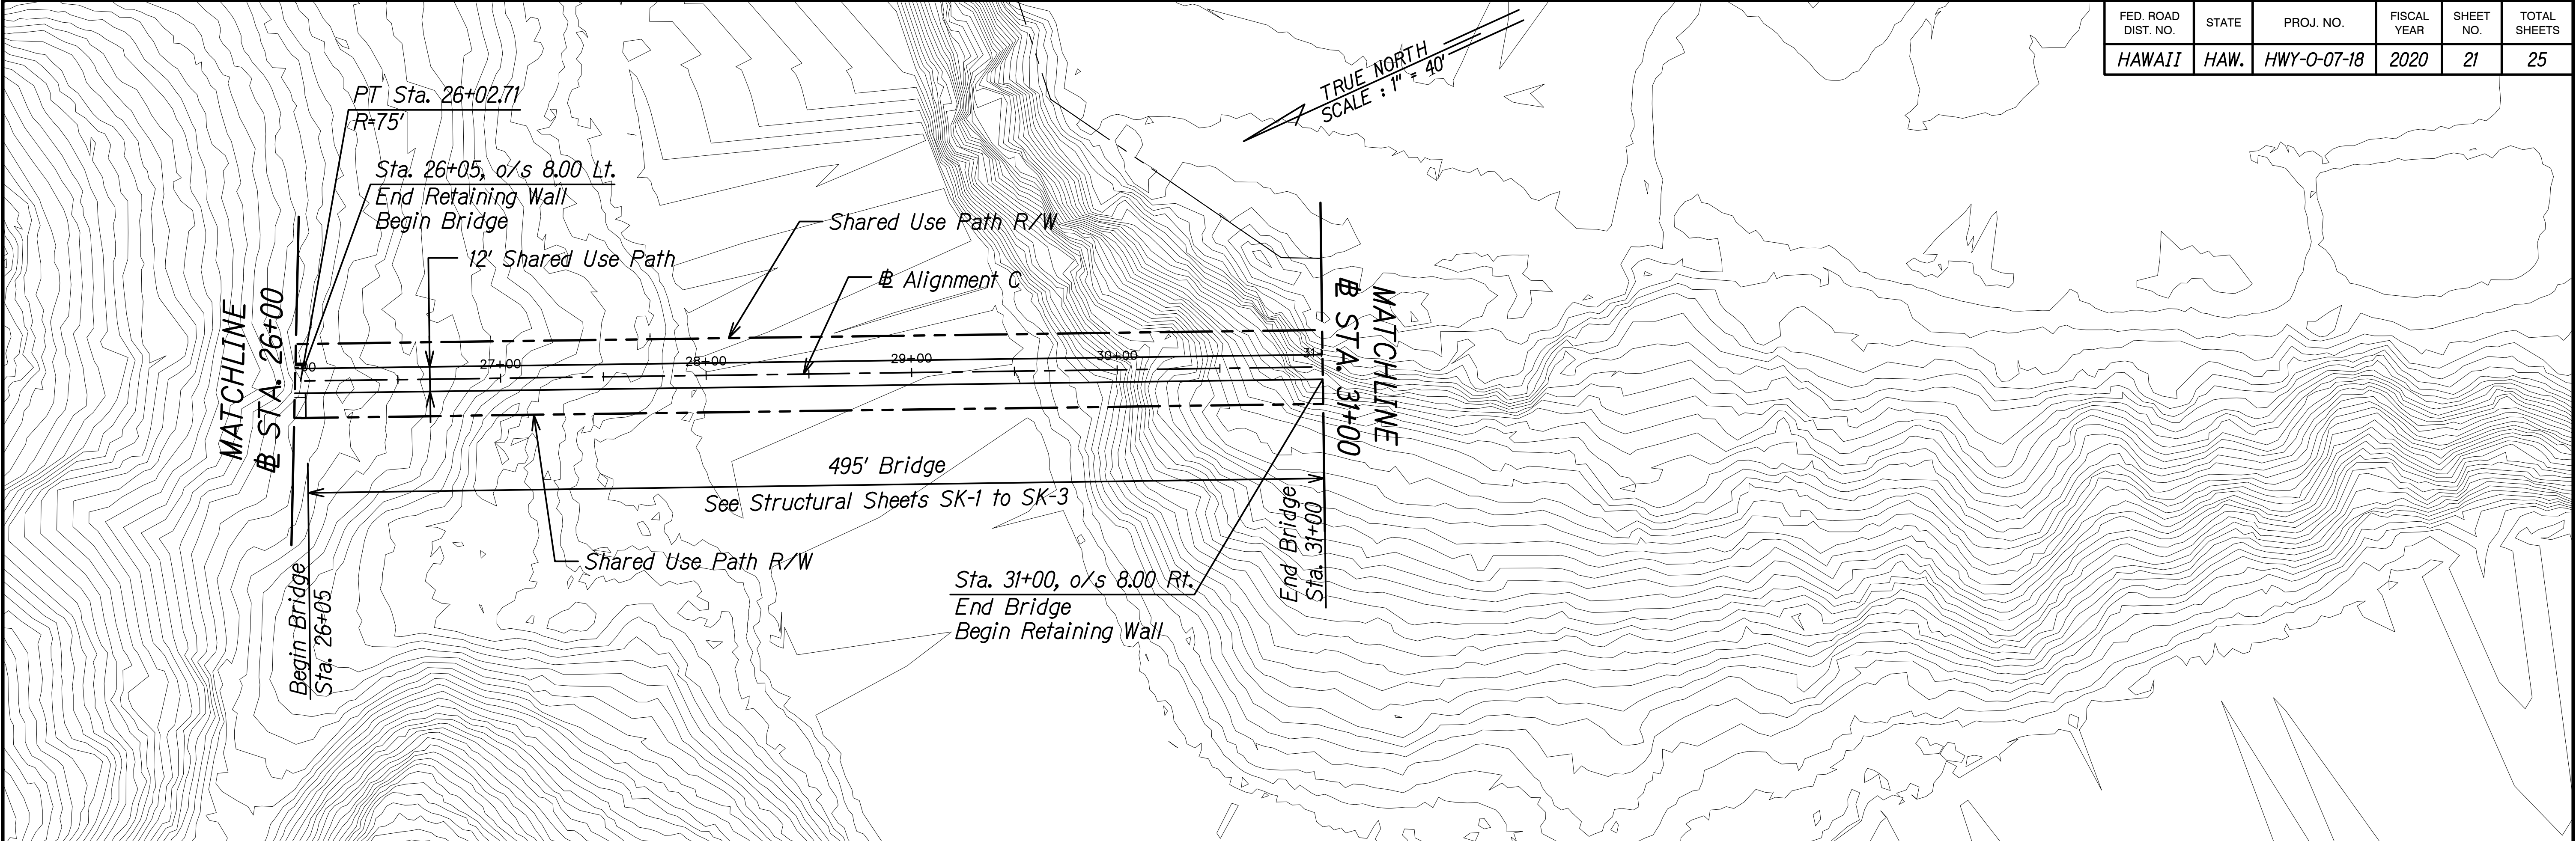

ORIGINAL PLAN	SURVEY PLOTTED BY	DATE
NOTE BOOK	DRAWN BY	
	DESIGNED BY	
	QUANTITIES BY	
	CHECKED BY	



STATE OF HAWAII
DEPARTMENT OF TRANSPORTATION
HIGHWAYS DIVISION

PLAN & PROFILE
ALIGNMENT C
WAHIAWA PEDESTRIAN BRIDGE
WHITMORE VILLAGE TO WAHIAWA
PROJ. No. HWY-0-07-18

Scale: 1"=40' Date: June 2020

SHEET No. PP-11 OF 12 SHEETS

FED. ROAD DIST. NO.	STATE	PROJ. NO.	FISCAL YEAR	SHEET NO.	TOTAL SHEETS
HAWAII	HAW.	HWY-0-07-18	2020	22	25

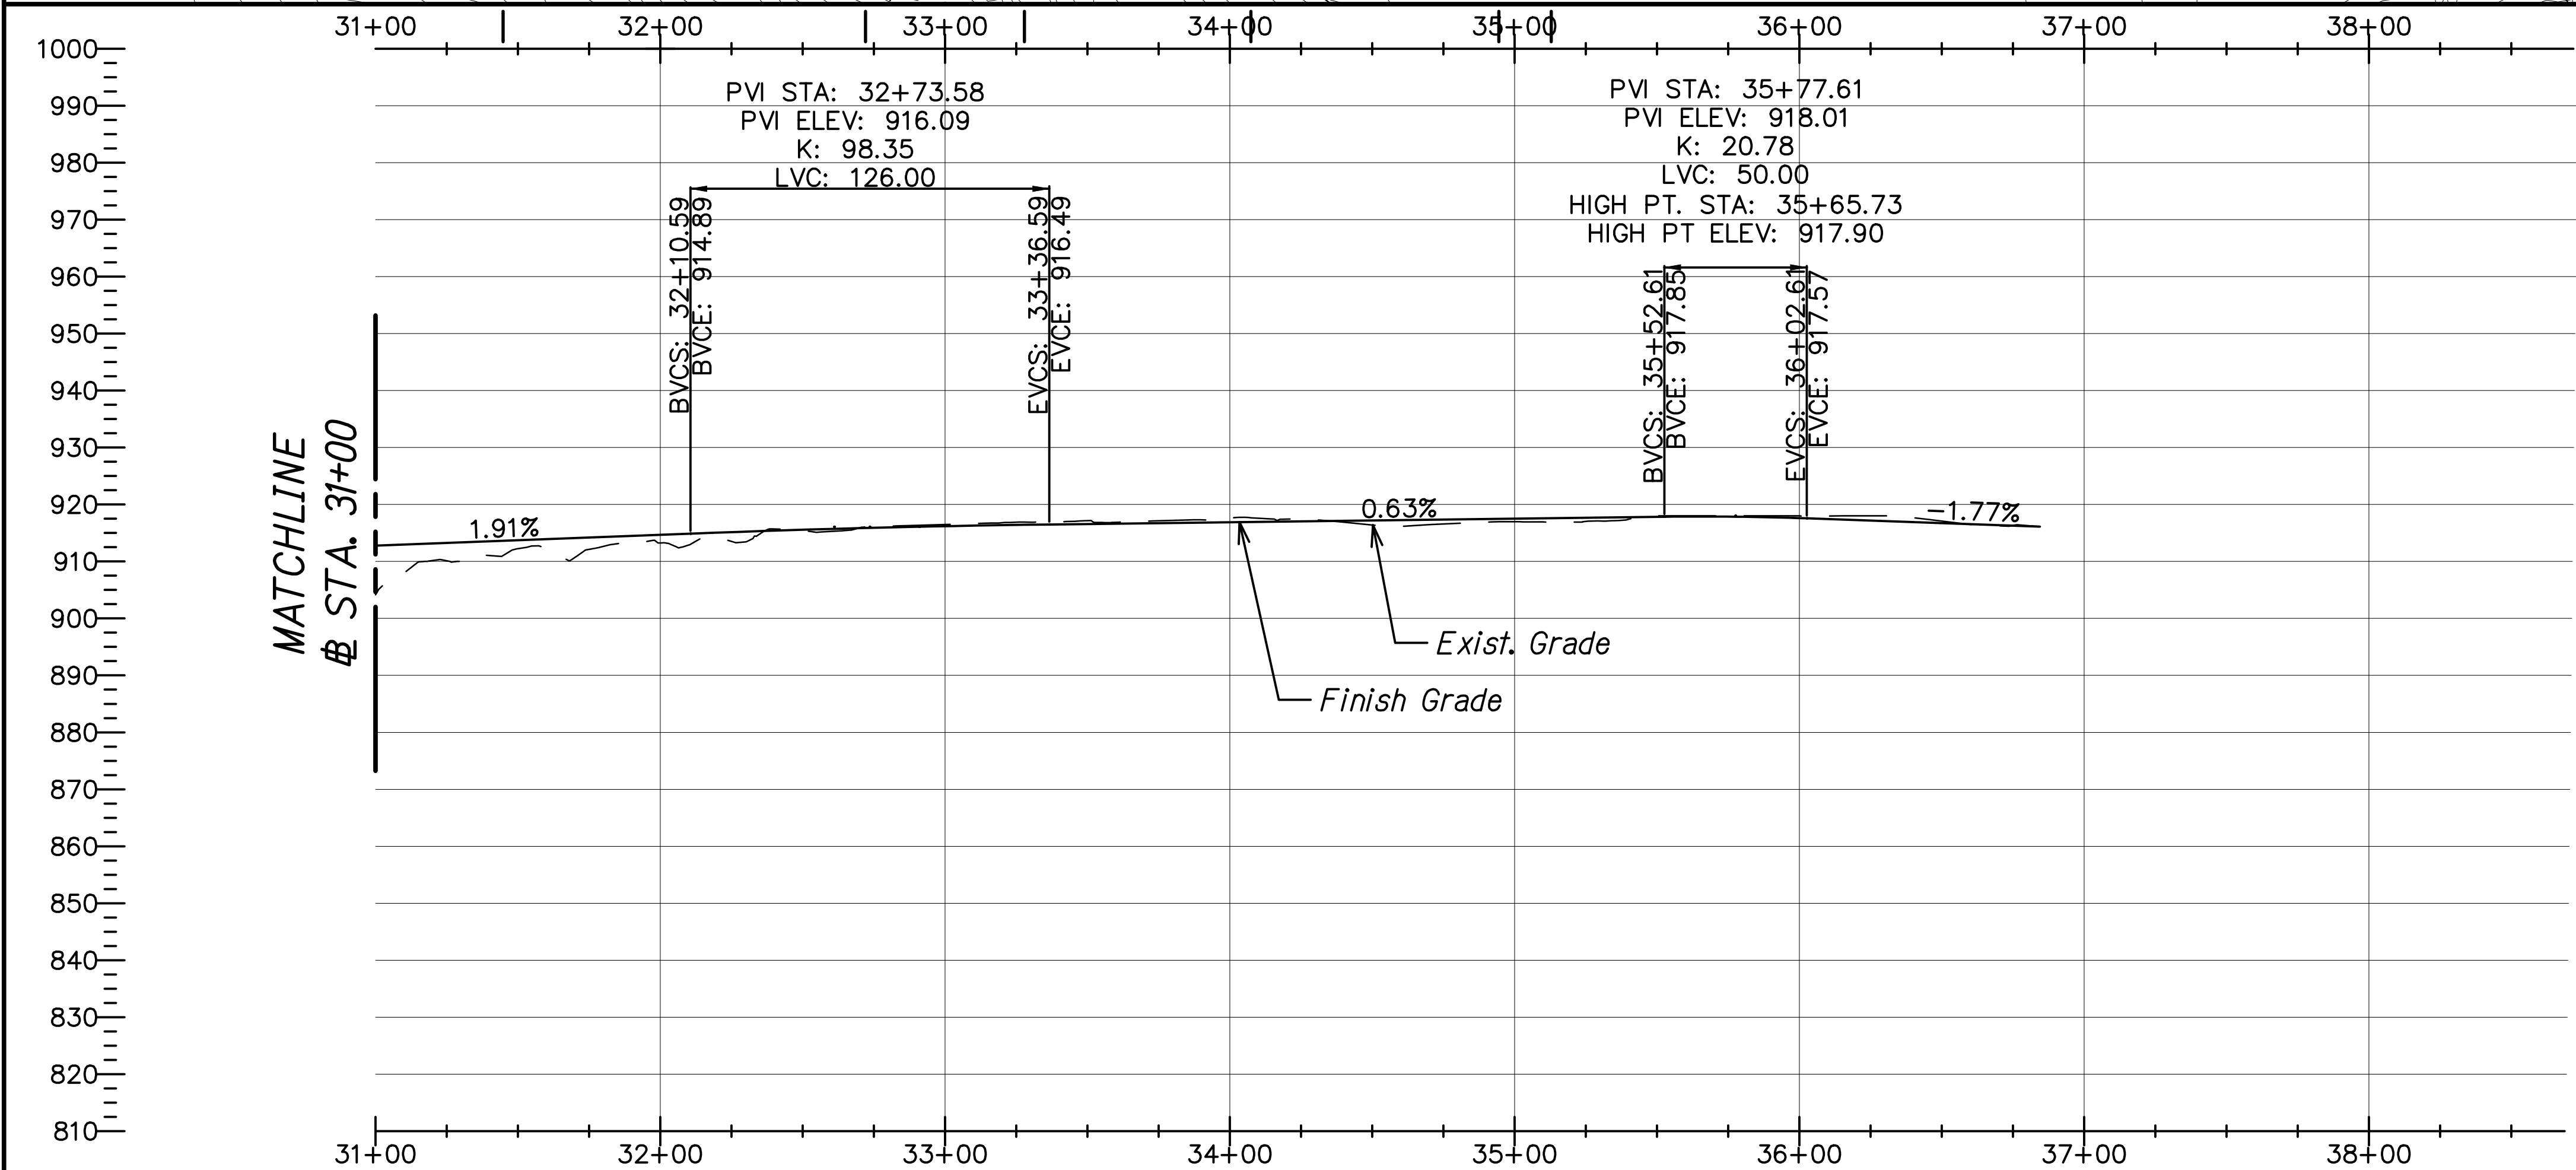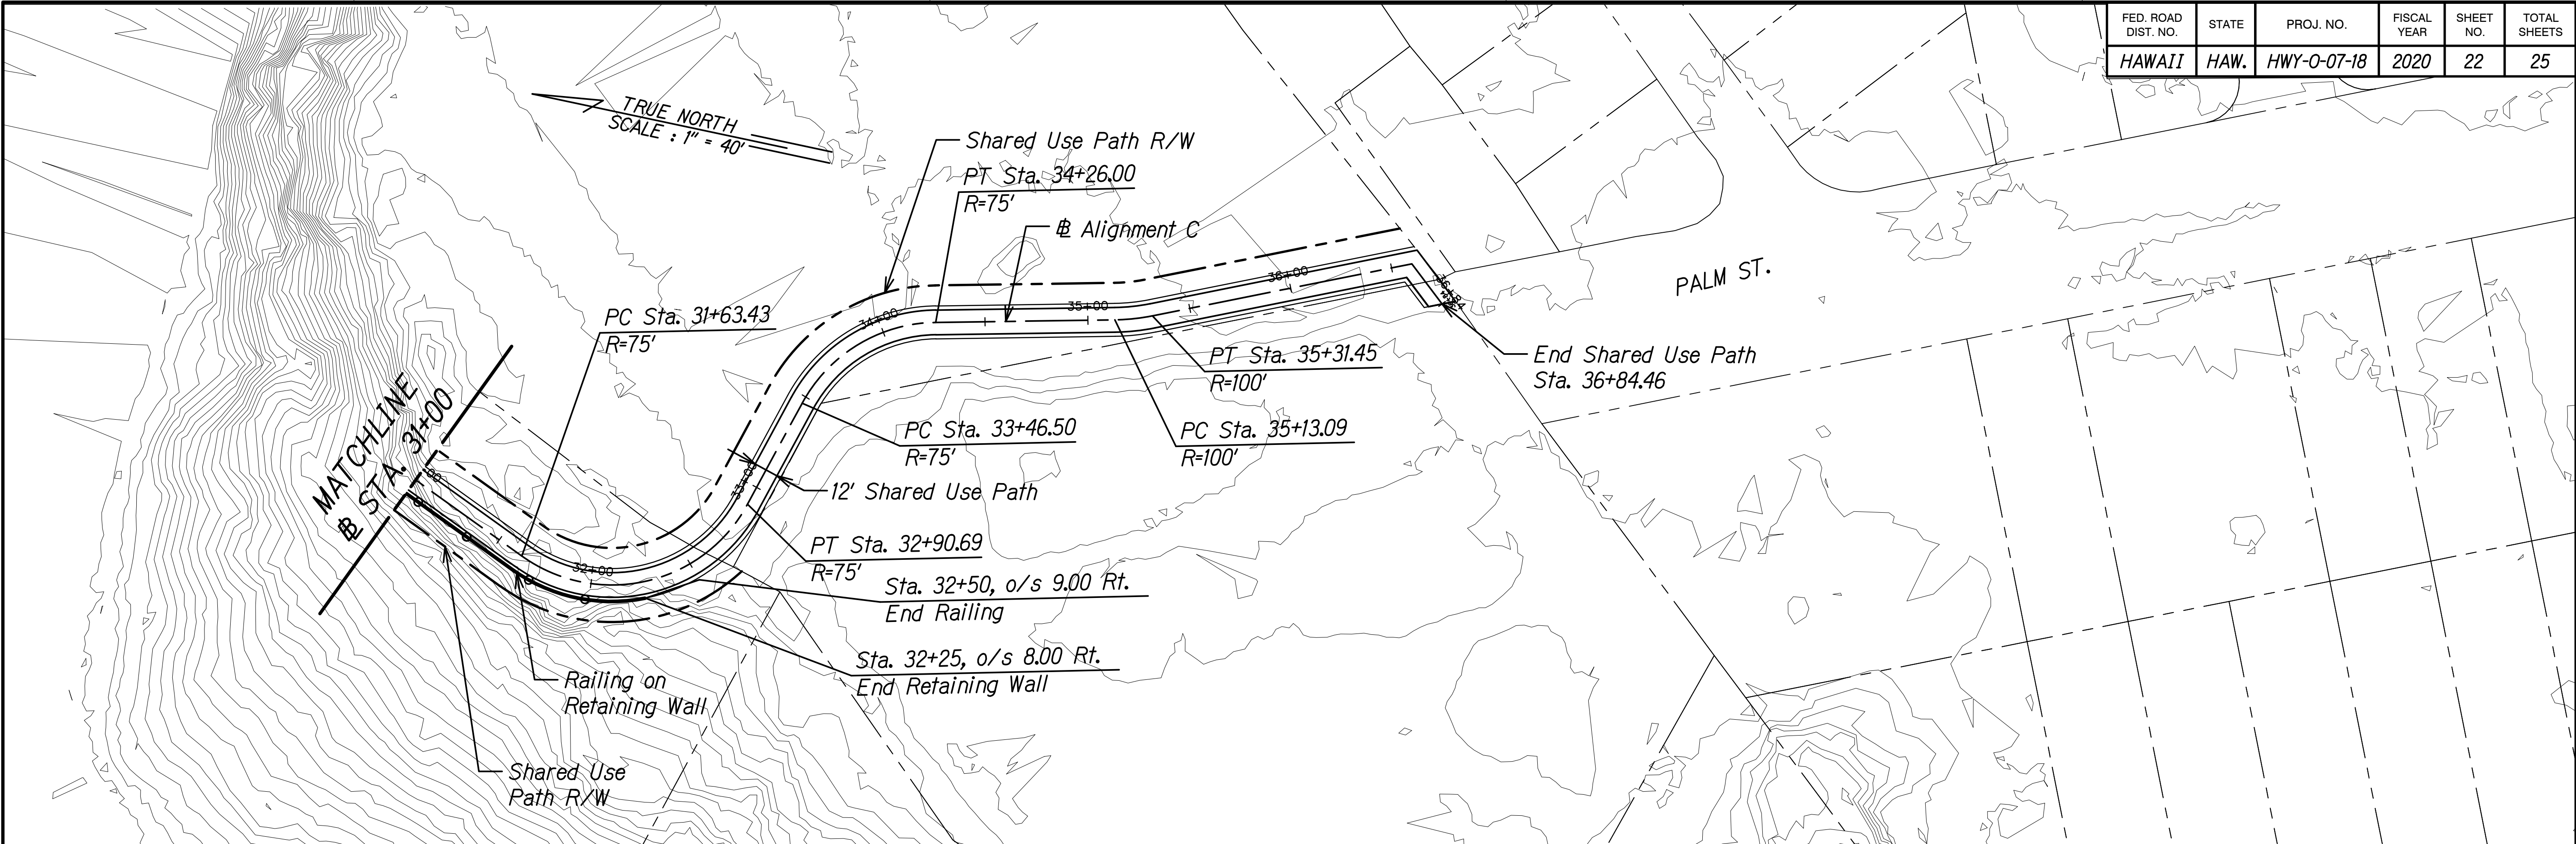

ORIGINAL PLAN	SURVEY PLOTTED BY	DATE
NOTE BOOK	DRAWN BY	
	DESIGNED BY	
	QUANTITIES BY	
	CHECKED BY	

STATE OF HAWAII
DEPARTMENT OF TRANSPORTATION
HIGHWAYS DIVISION

PLAN & PROFILE
ALIGNMENT C
Wahiawa Pedestrian Bridge
Whitmore Village to Wahiawa
PROJ. No. HWY-0-07-18

Scale: 1"=40' Date: June 2020

SHEET No. PP-12 OF 12 SHEETS