
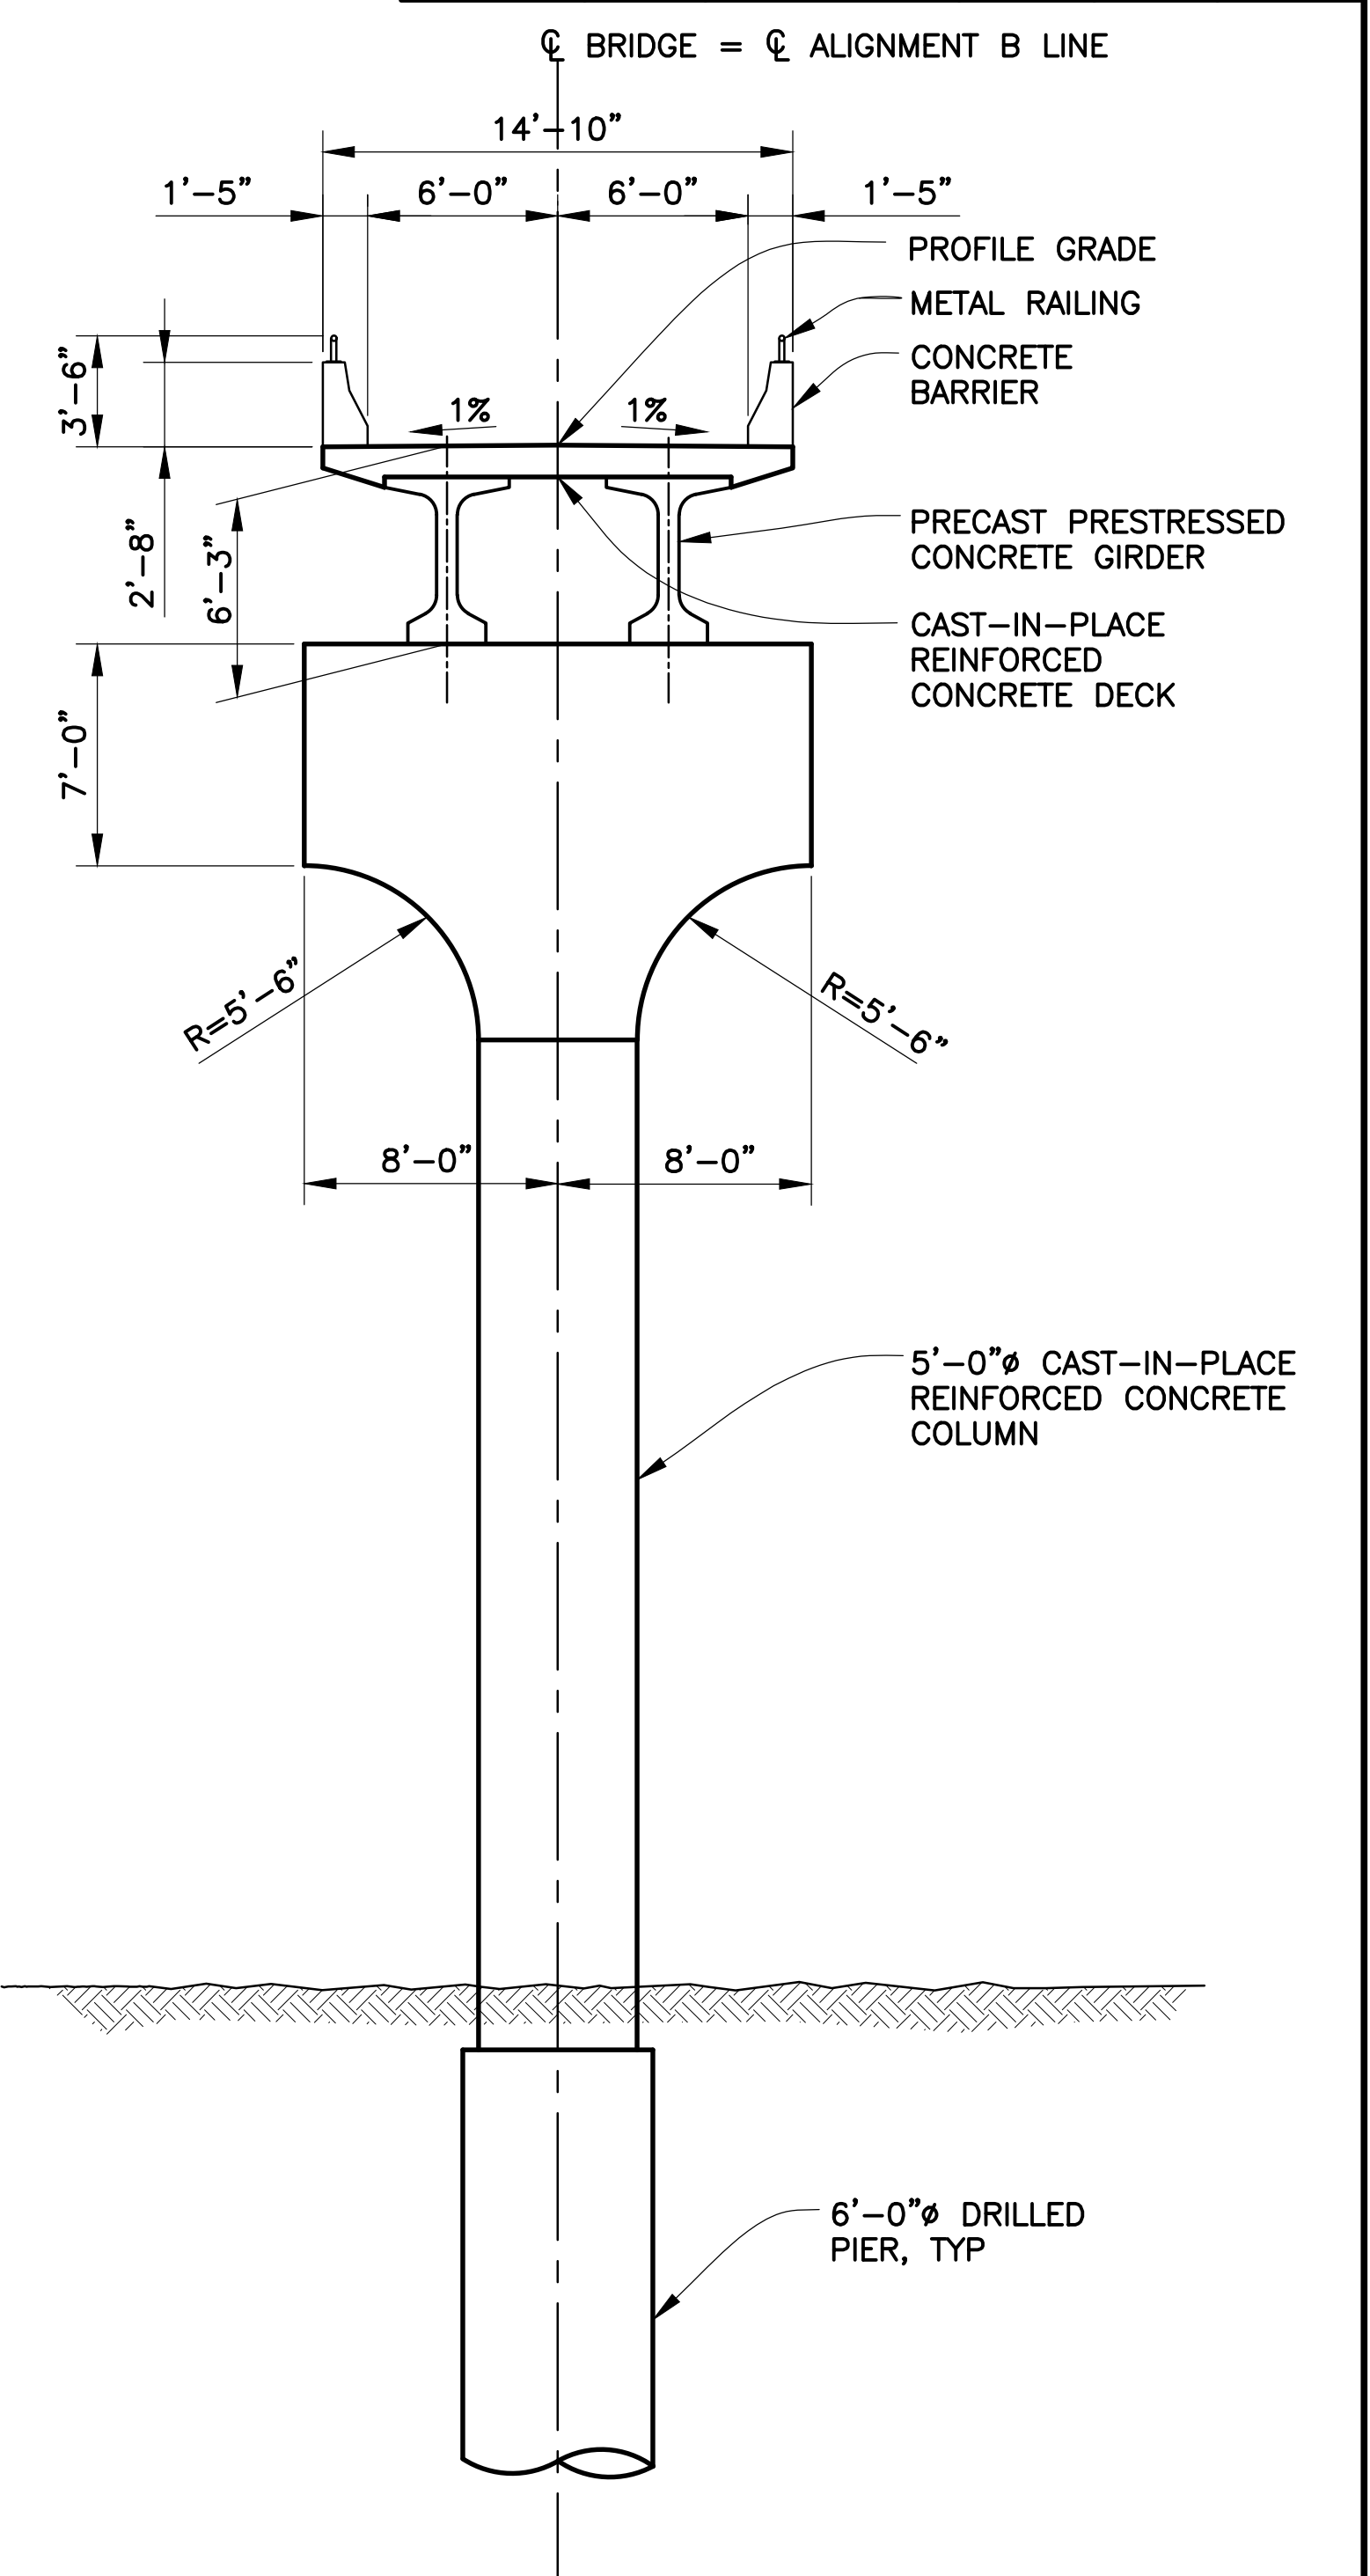
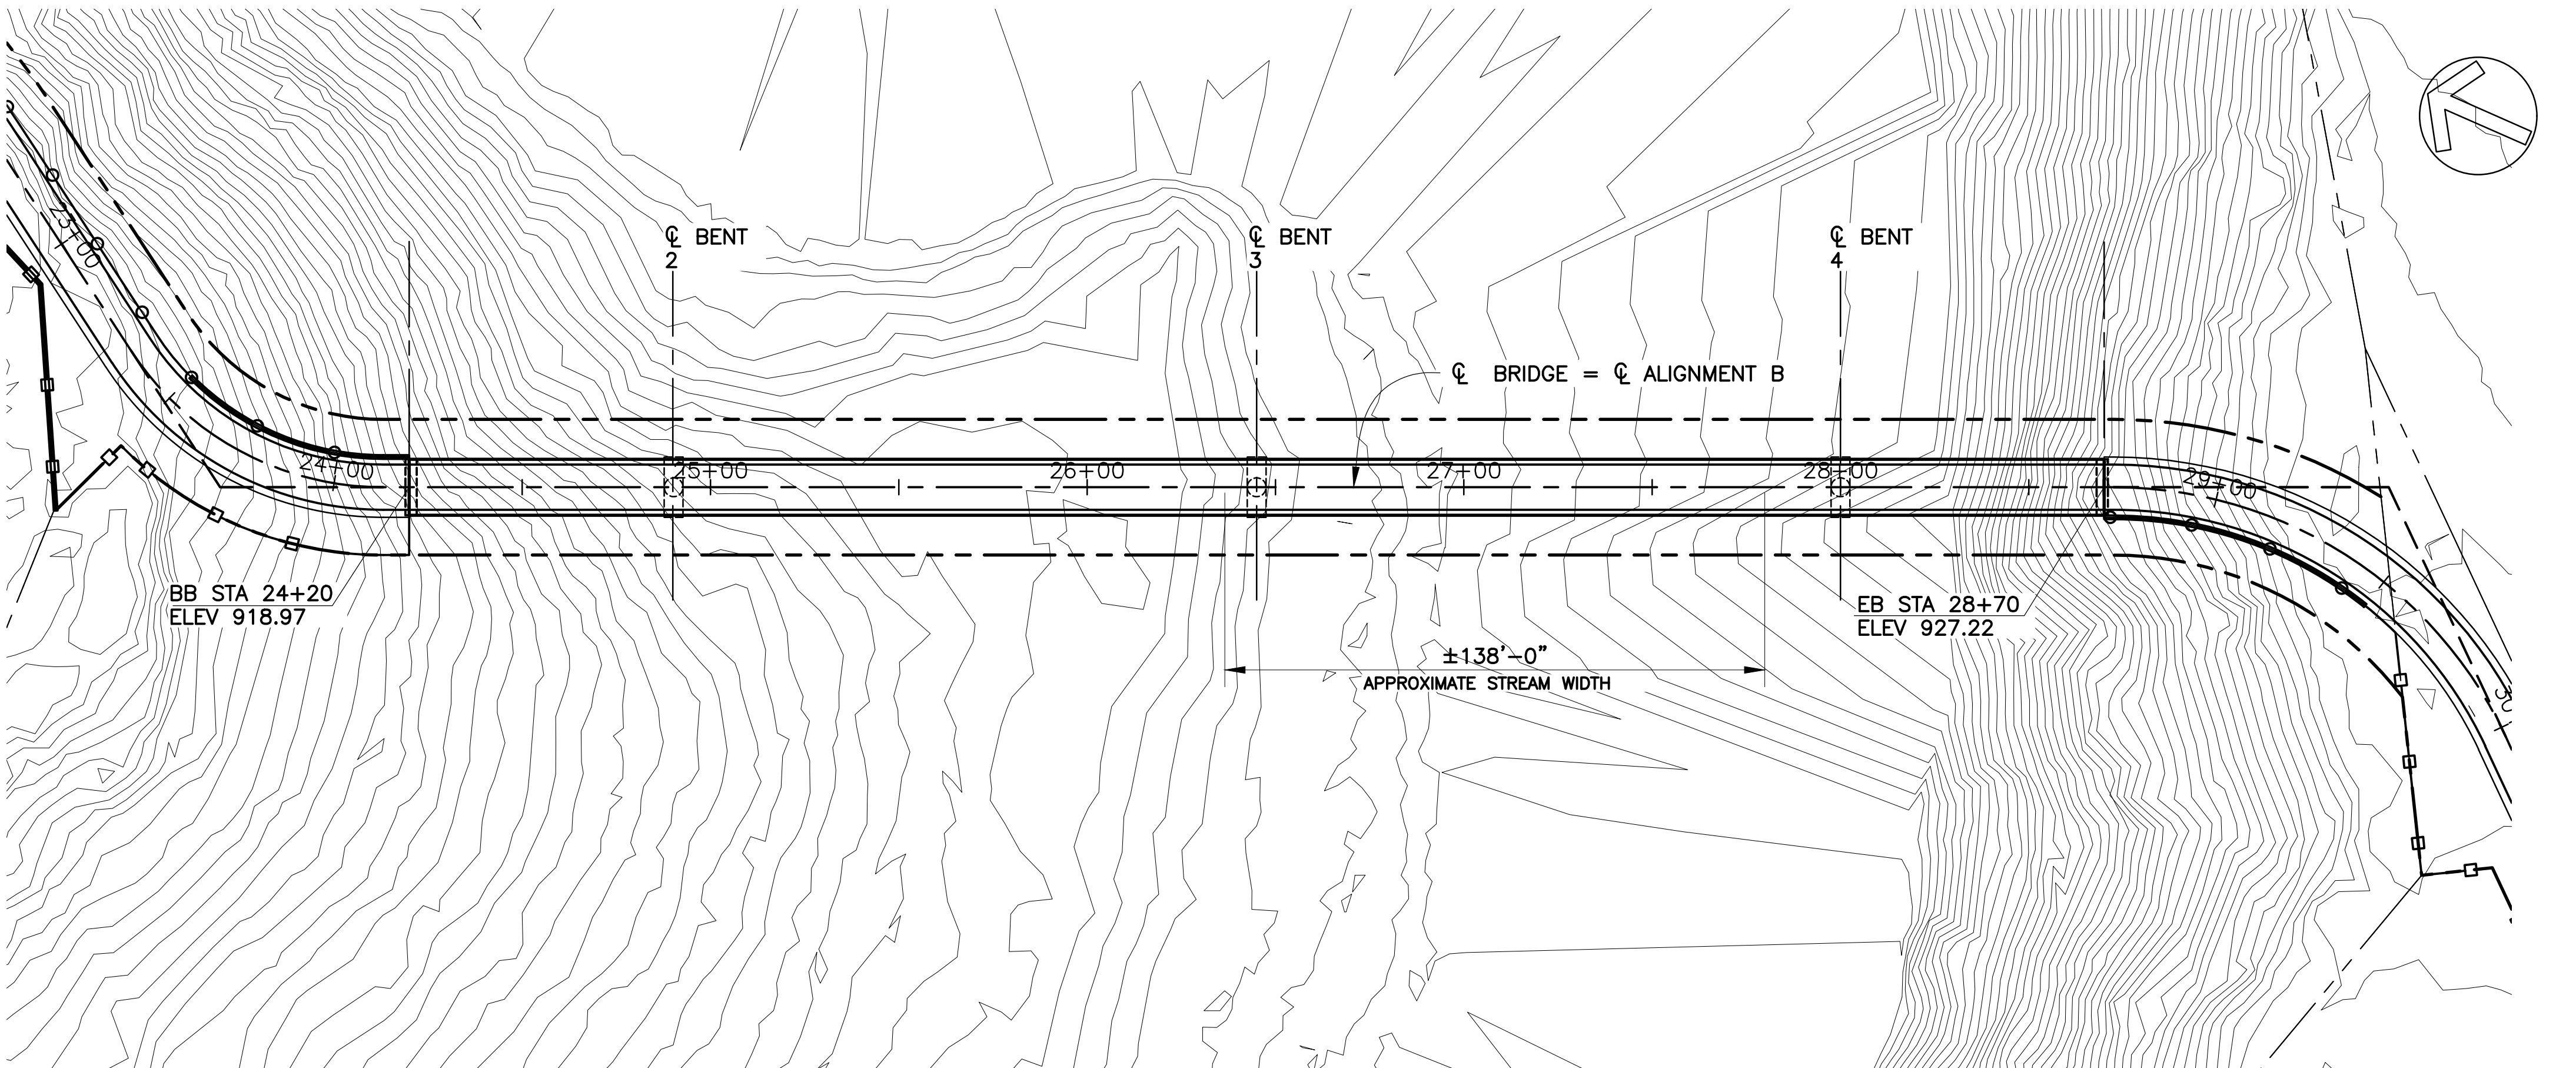


FED. ROAD DIST. NO.	STATE	PROJ. NO.	FISCAL YEAR	SHEET NO.	TOTAL SHEETS
HAWAII	HAW.	HWY-0-07-18	2020	23	25

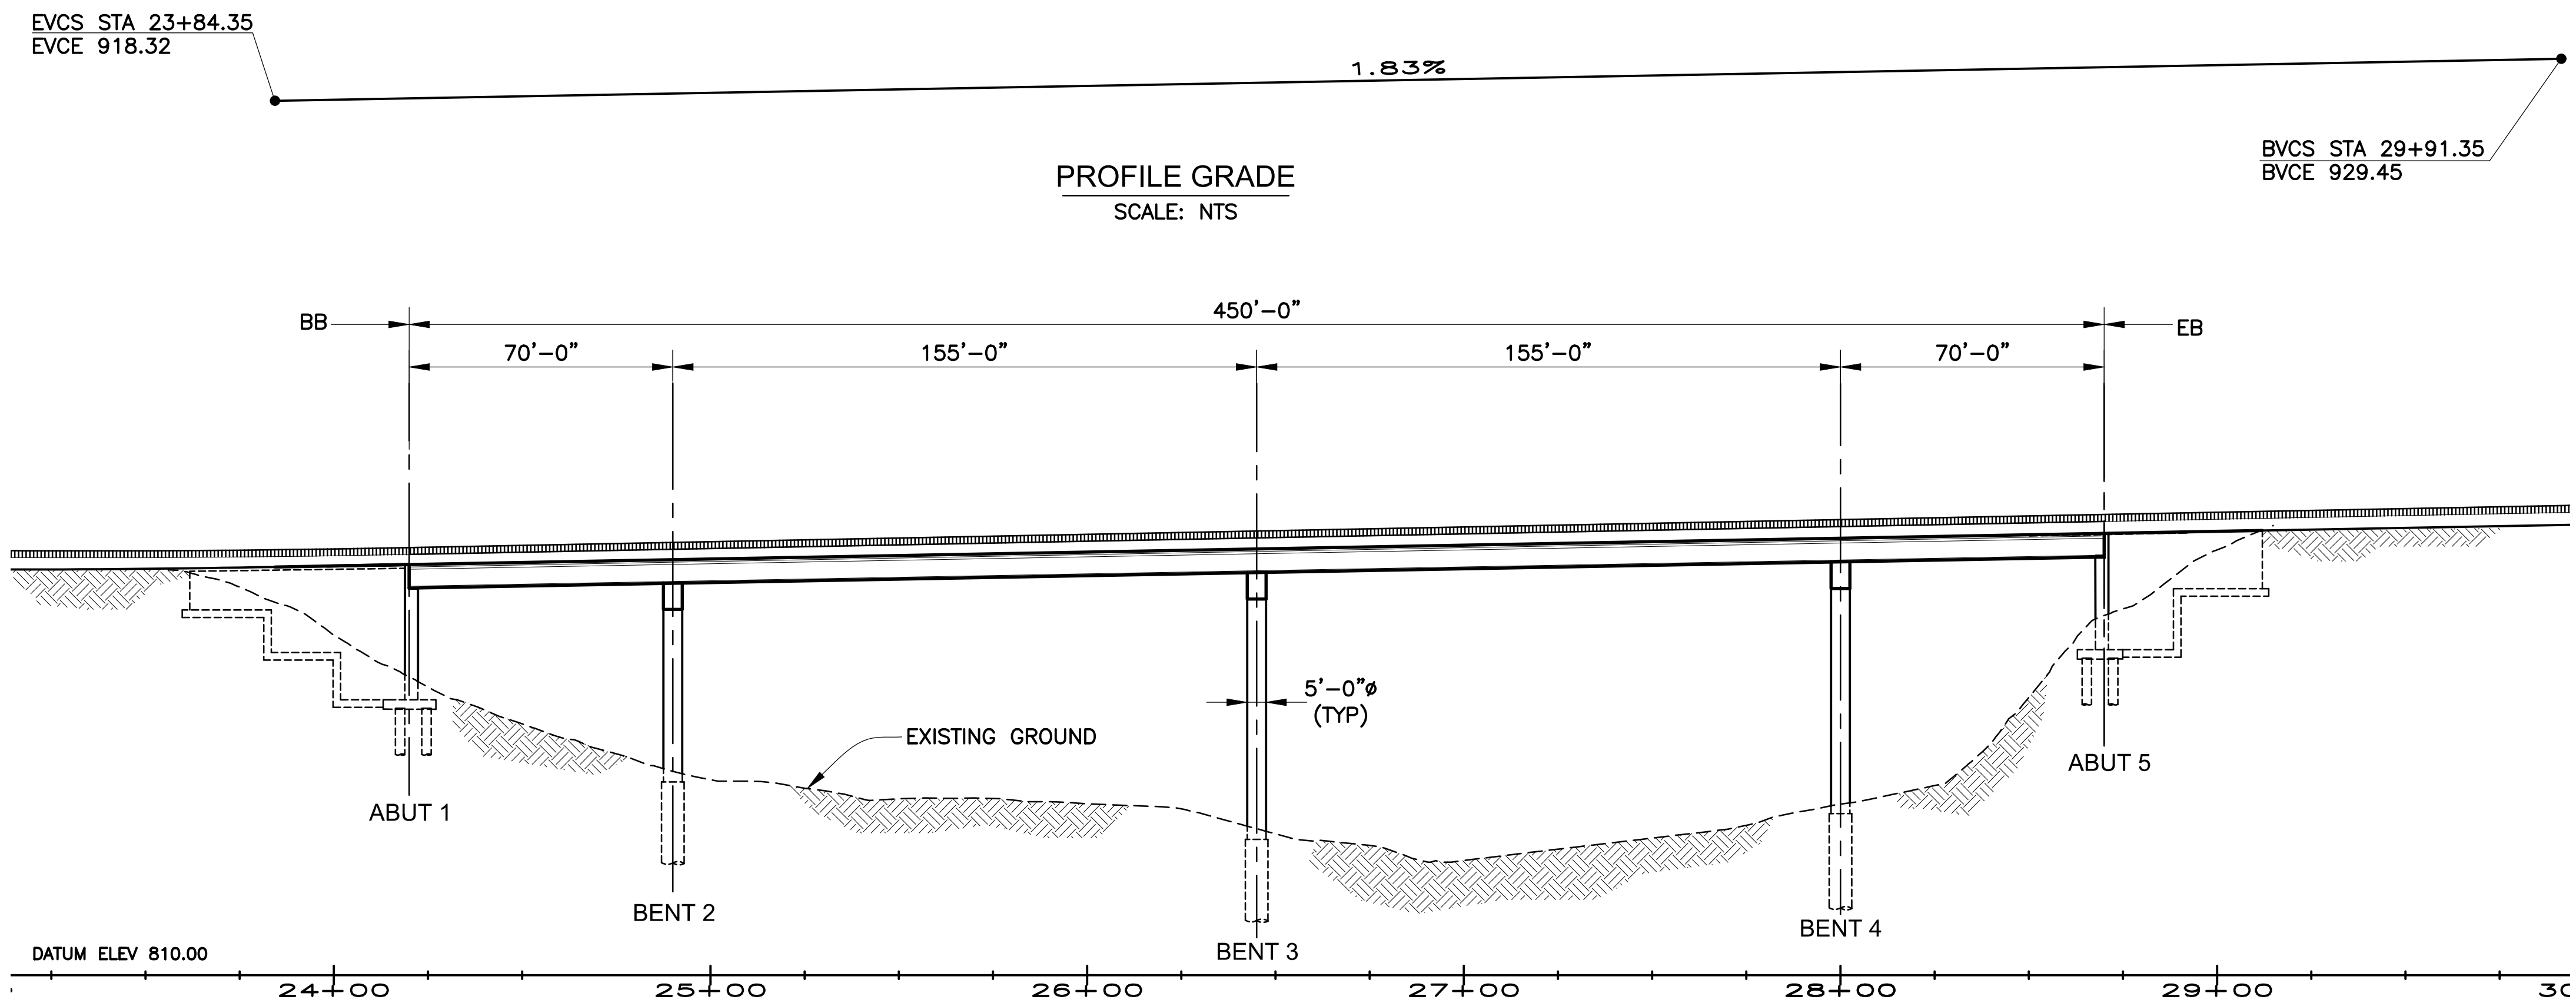

TYPICAL SECTION
SCALE: 3/16"=1'-0"

NOTE:
FOR ILLUSTRATIVE
PURPOSES ONLY.




STATE OF HAWAII
DEPARTMENT OF TRANSPORTATION
HIGHWAYS DIVISION

TYPICAL BRIDGE PLAN
PRECAST CONCRETE GIRDER
WAHIAWA PEDESTRIAN BRIDGE
WHITMORE VILLAGE TO WAHIAWA
PROJ. No. HWY-0-07-18
Scale: Date: June 2020

SHEET No. SK-1 OF 3 SHEETS

ORIGINAL PLAN	SURVEY PLOTTED BY	DATE
NOTE BOOK	DRAWN BY	
QUANTITIES BY	DESIGNED BY	
CHECKED BY		

FED. ROAD DIST. NO.	STATE	PROJ. NO.	FISCAL YEAR	SHEET NO.	TOTAL SHEETS
HAWAII	HAW.	HWY-0-07-18	2020	24	25

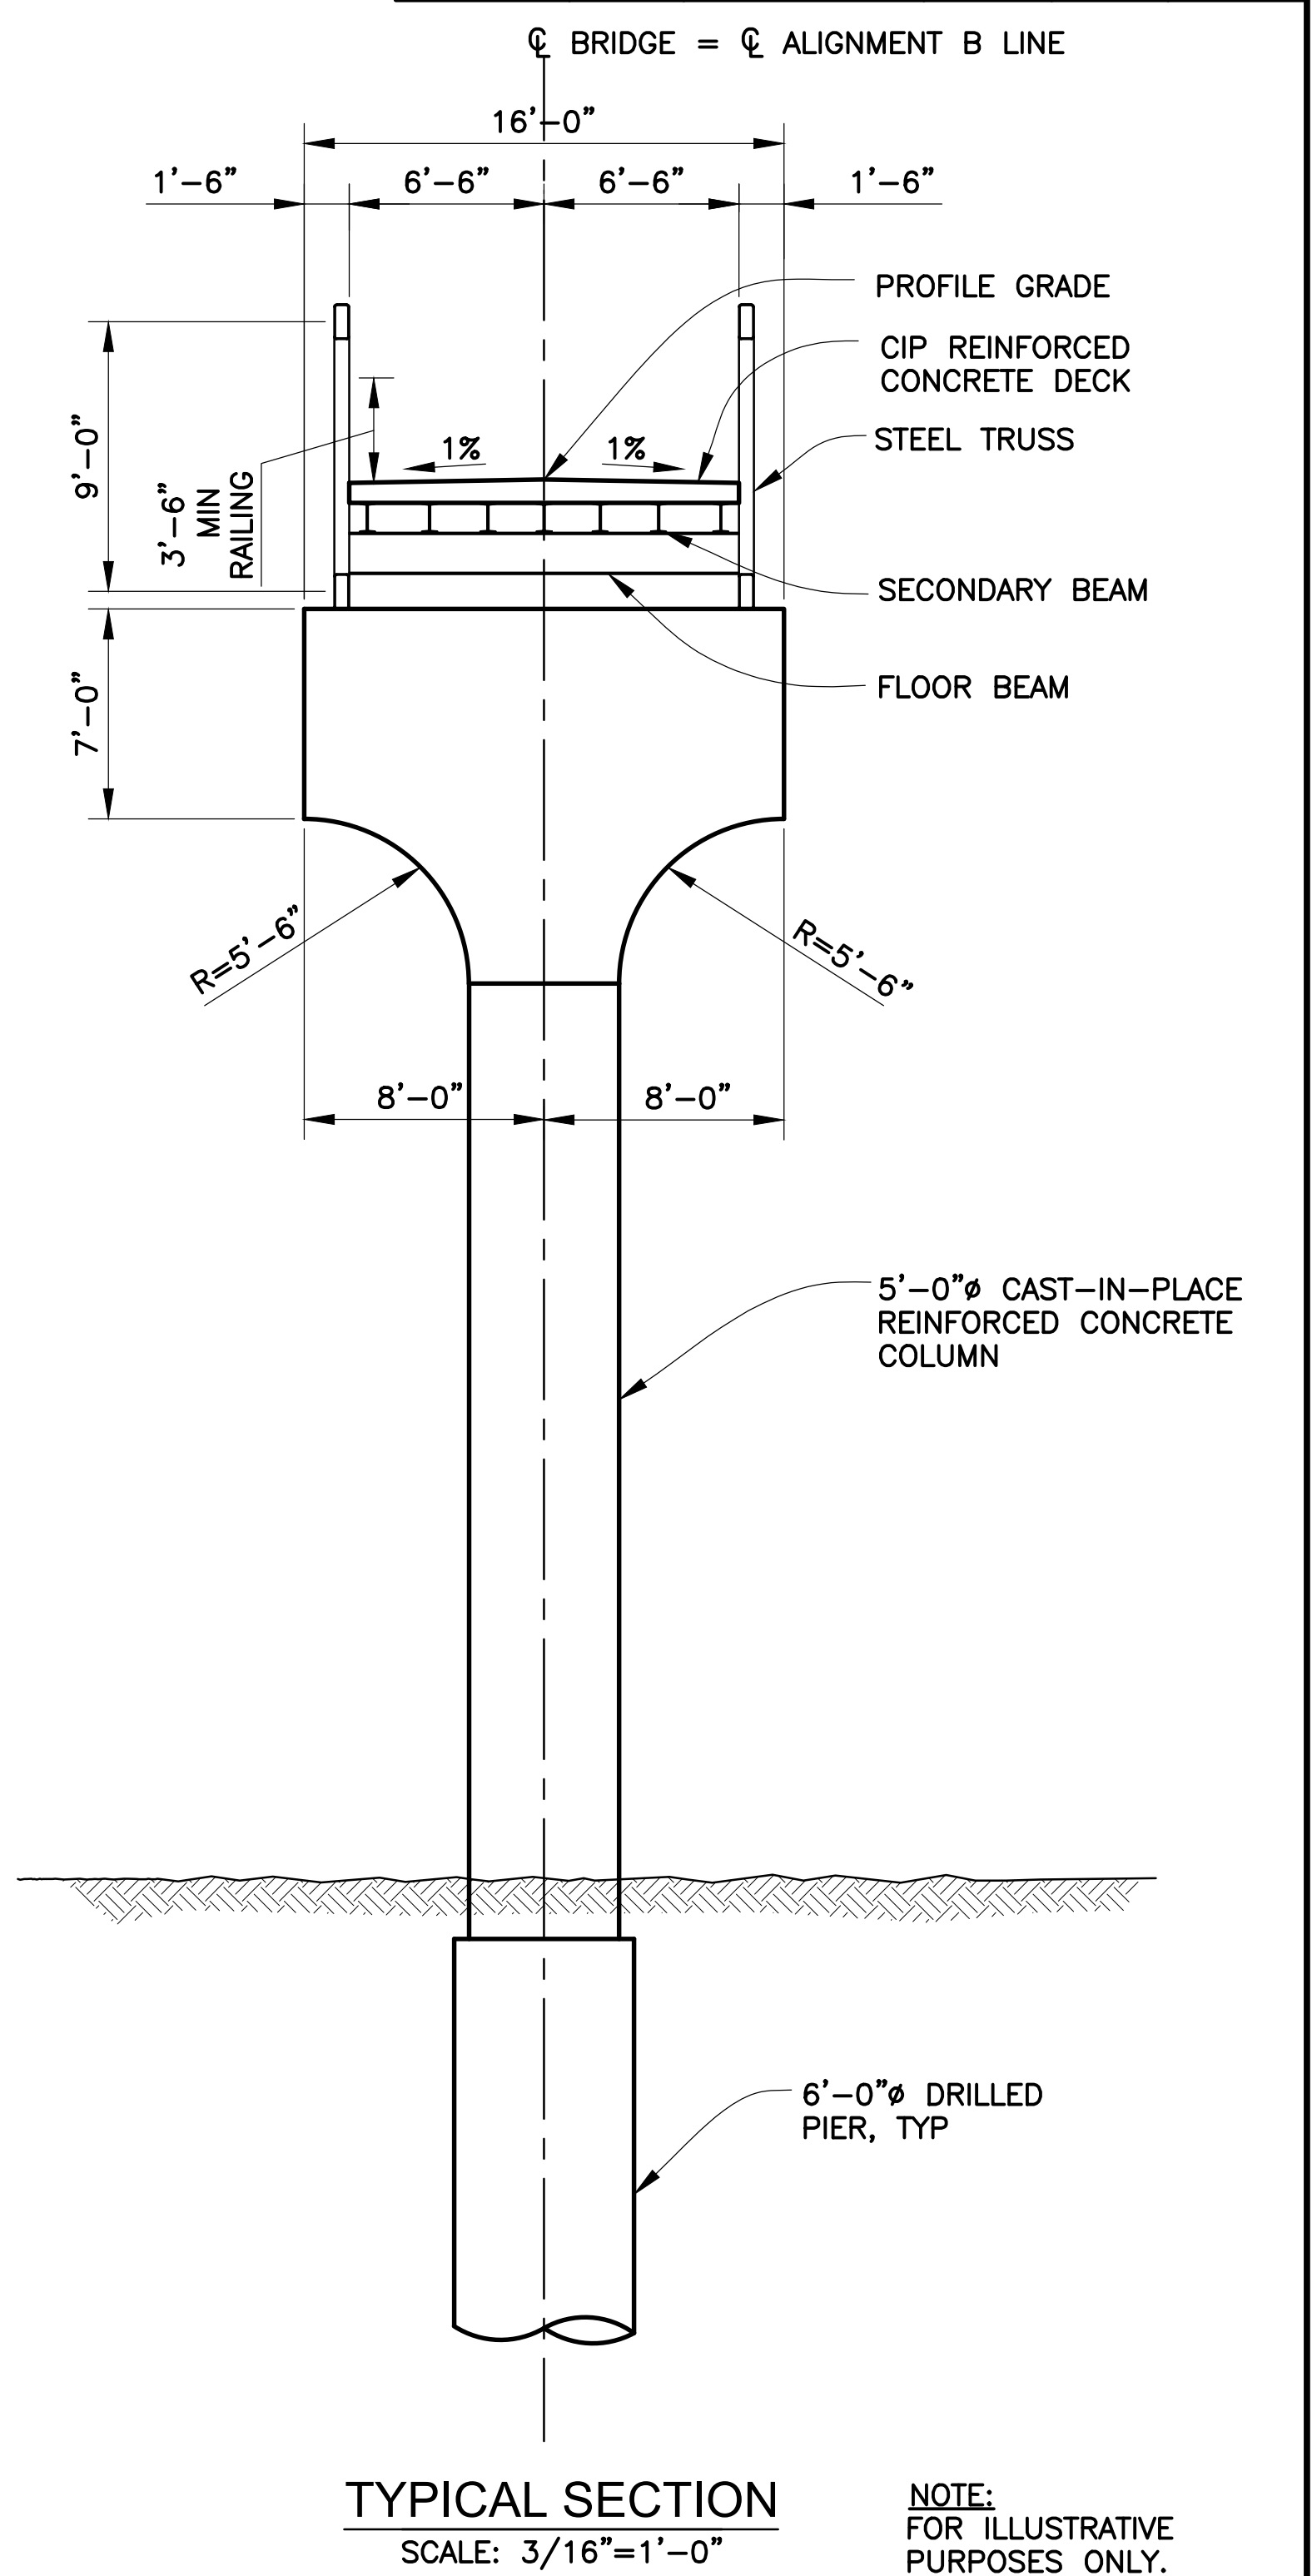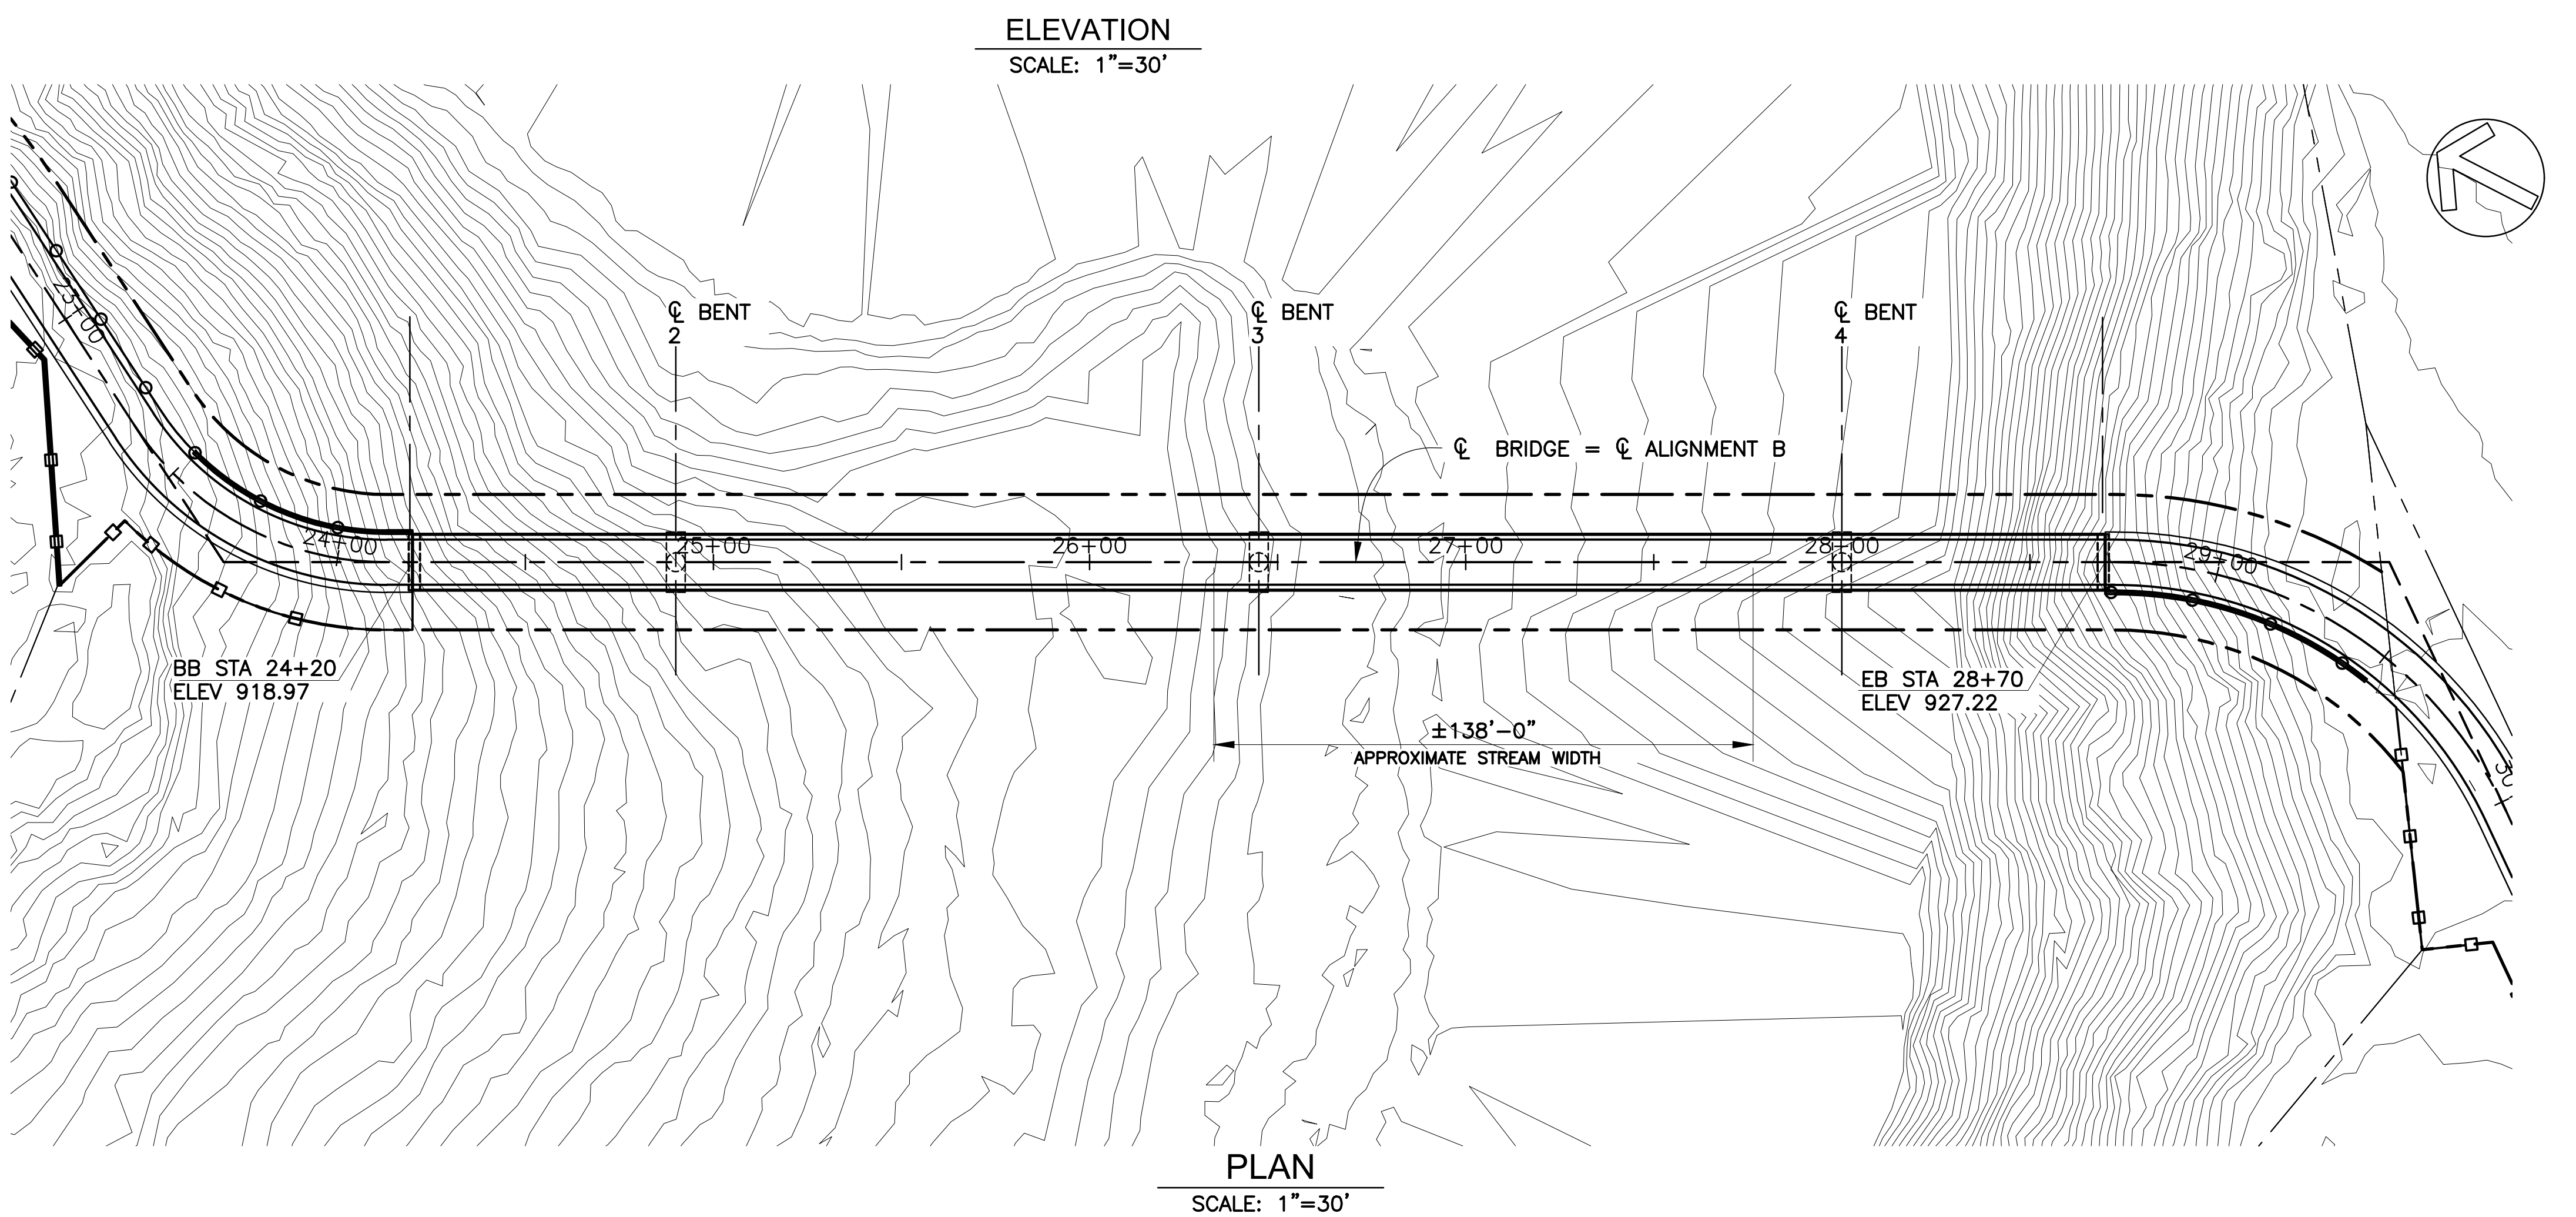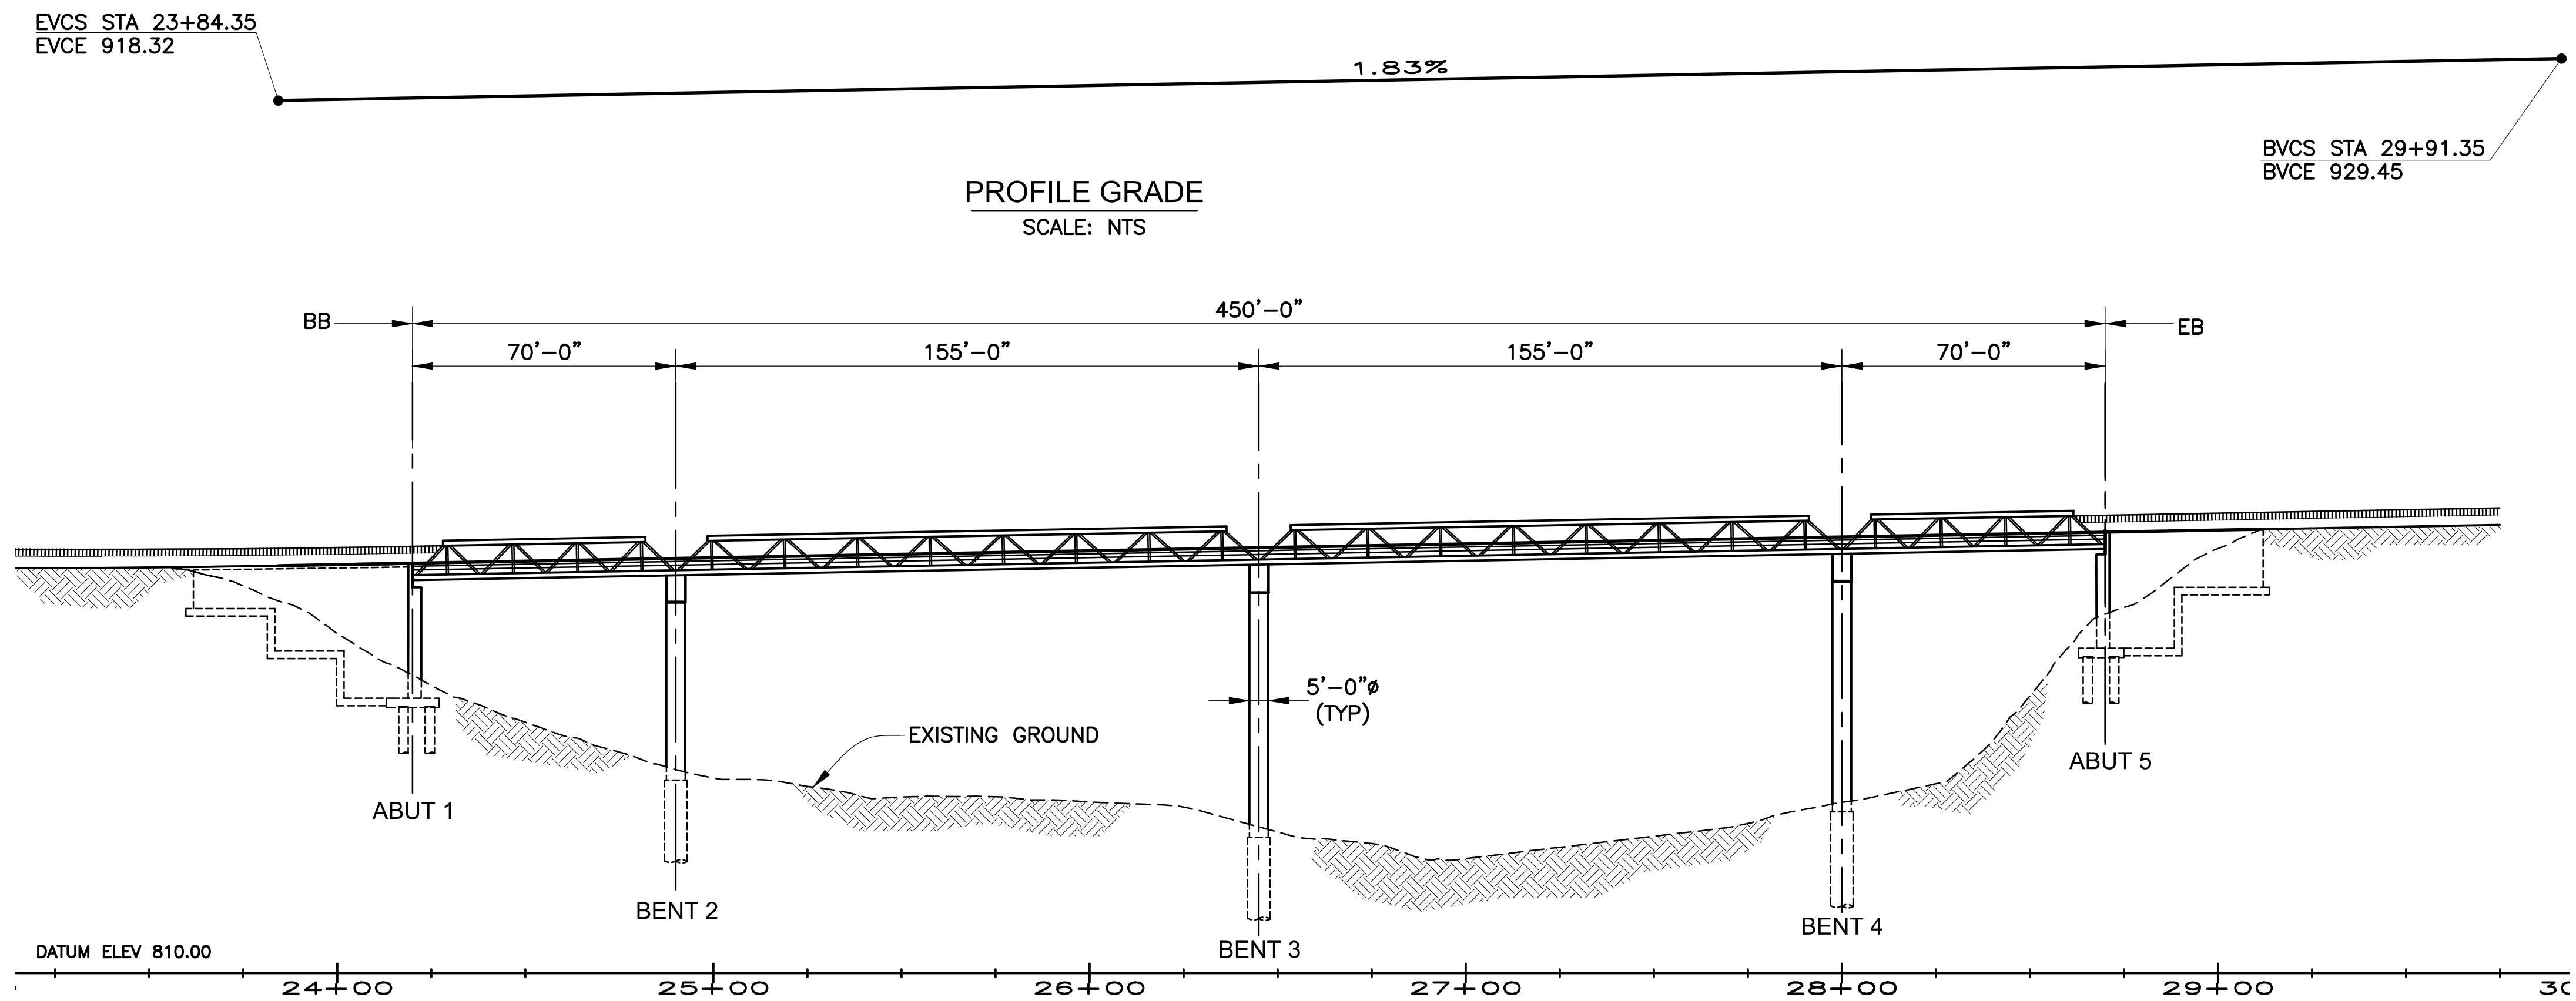




STATE OF HAWAII
DEPARTMENT OF TRANSPORTATION
HIGHWAYS DIVISION

TYPICAL BRIDGE PLAN
STEEL TRUSS
WAHIAWA PEDESTRIAN BRIDGE
WHITMORE VILLAGE TO WAHIAWA
PROJ. No. HWY-0-07-18
Scale: Date: June 2020

SHEET No. SK-2 OF 3 SHEETS

ORIGINAL PLAN	SURVEY PLOTTED BY	DATE
NOTE BOOK	DRAWN BY	
	DESIGNED BY	
	QUANTITIES BY	
	CHECKED BY	

FED. ROAD DIST. NO.	STATE	PROJ. NO.	FISCAL YEAR	SHEET NO.	TOTAL SHEETS
HAWAII	HAW.	HWY-0-07-18	2020	25	25

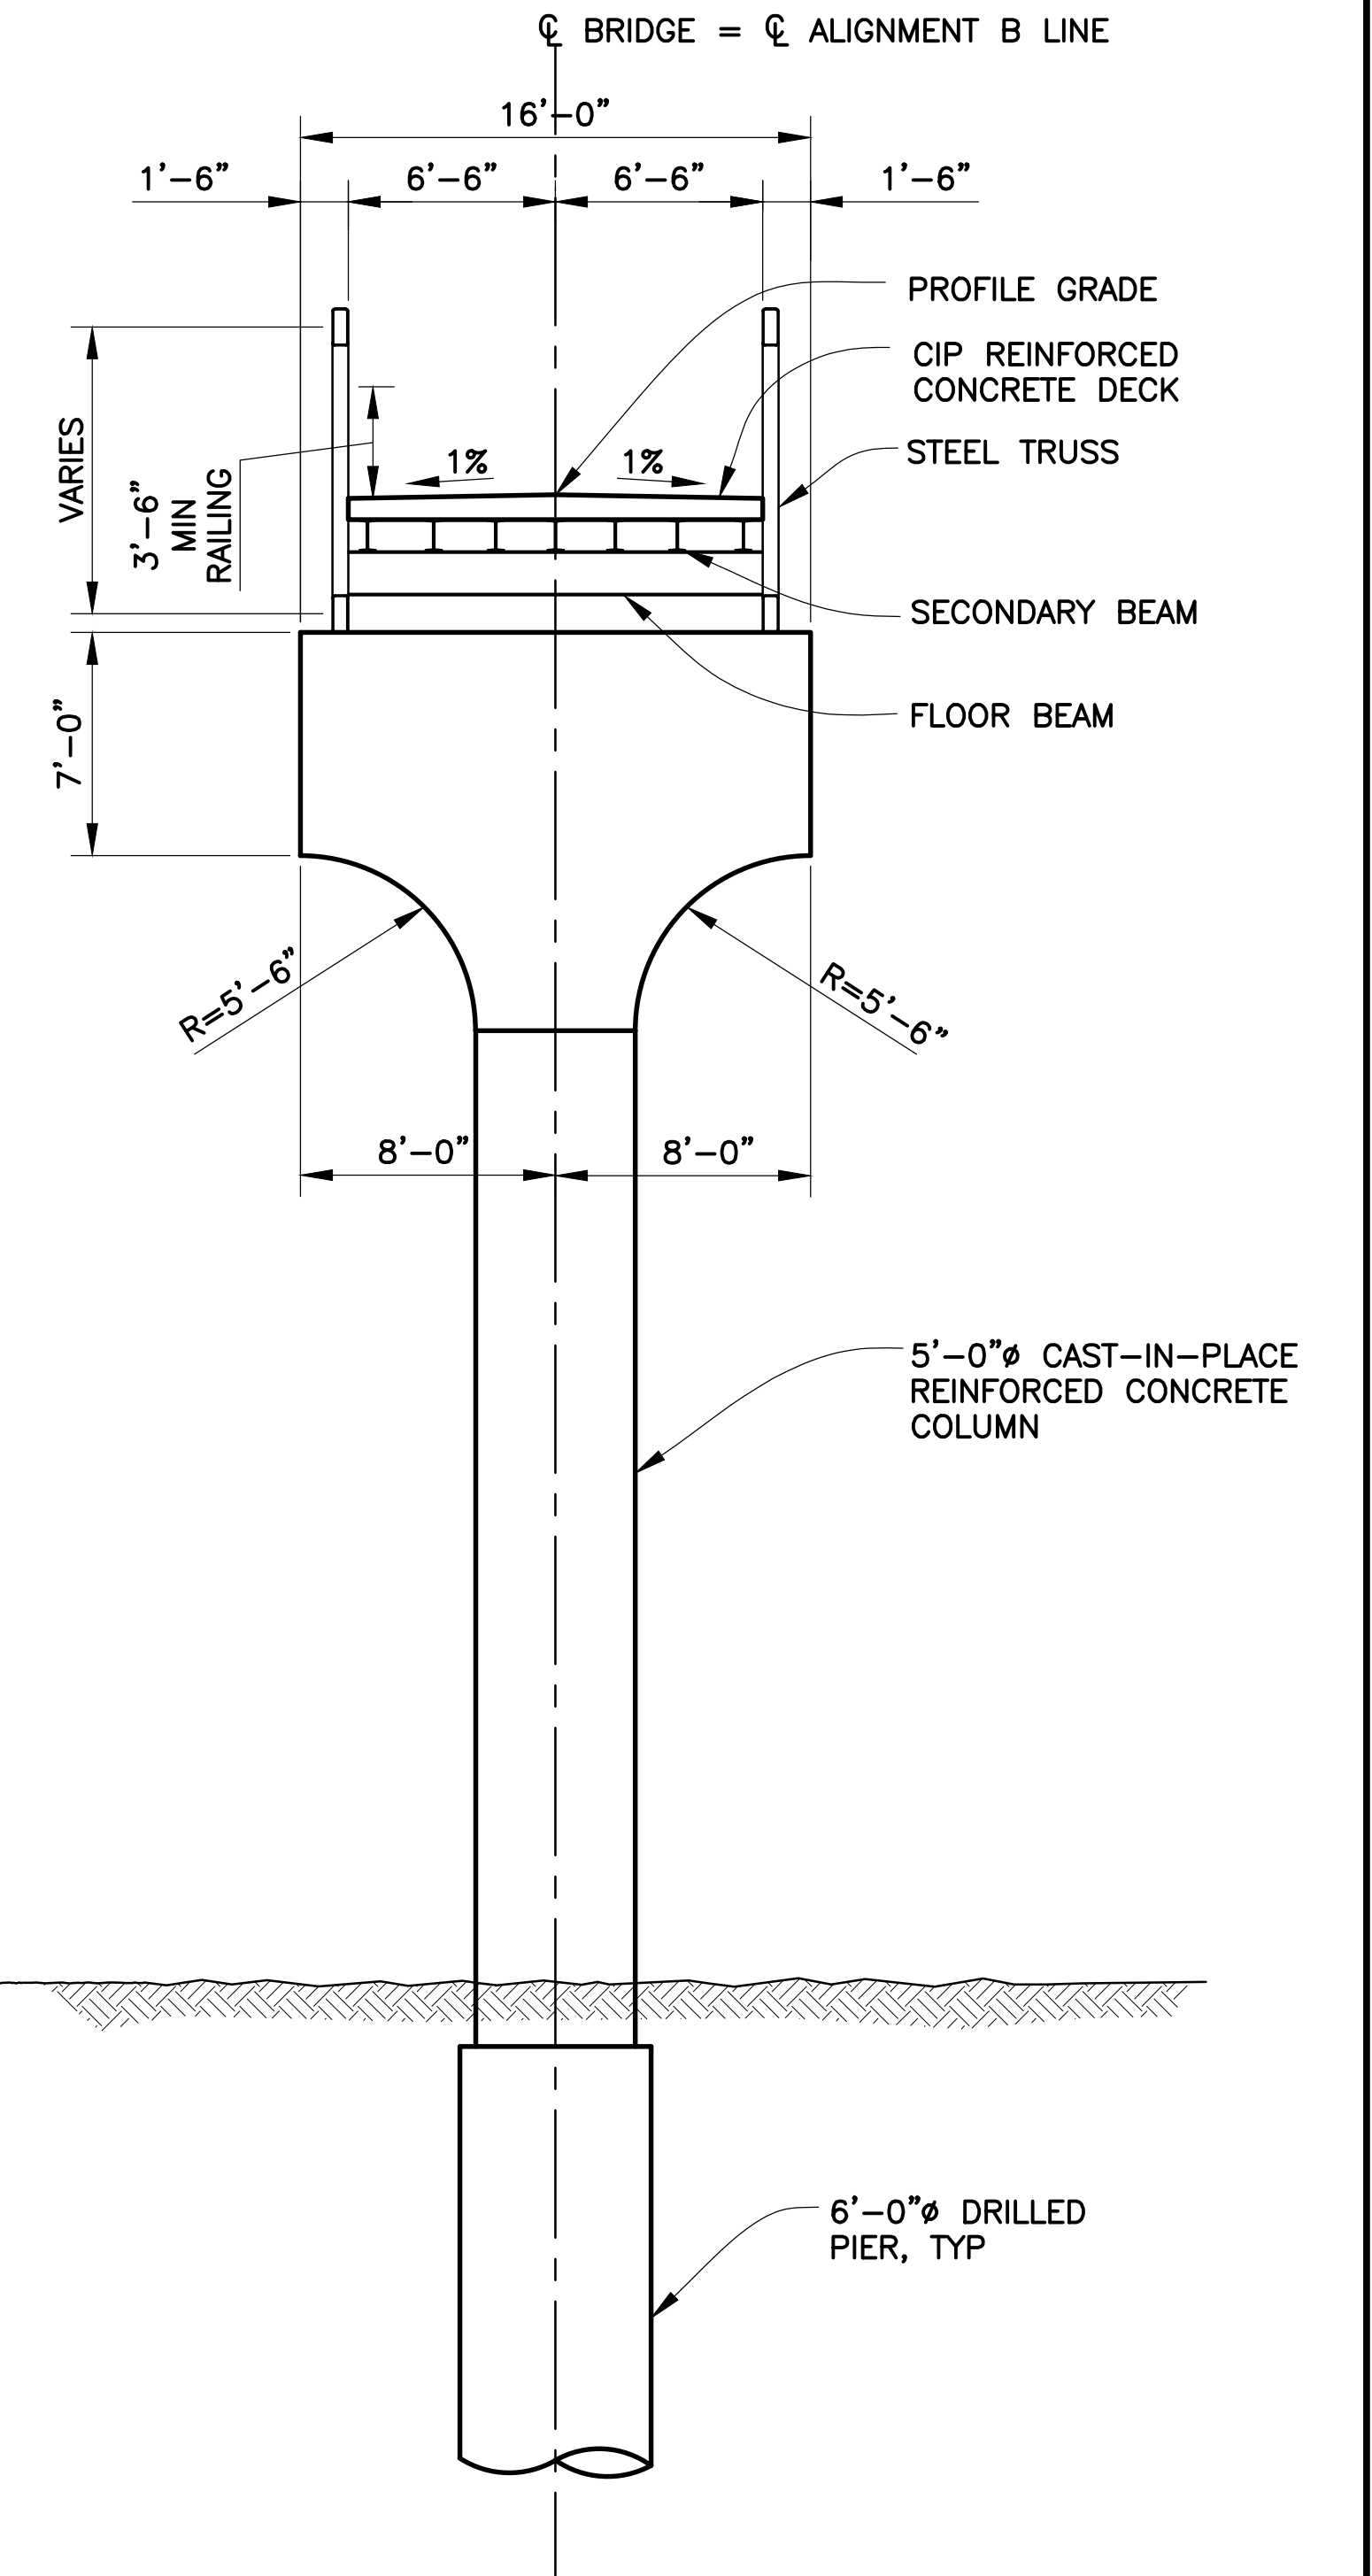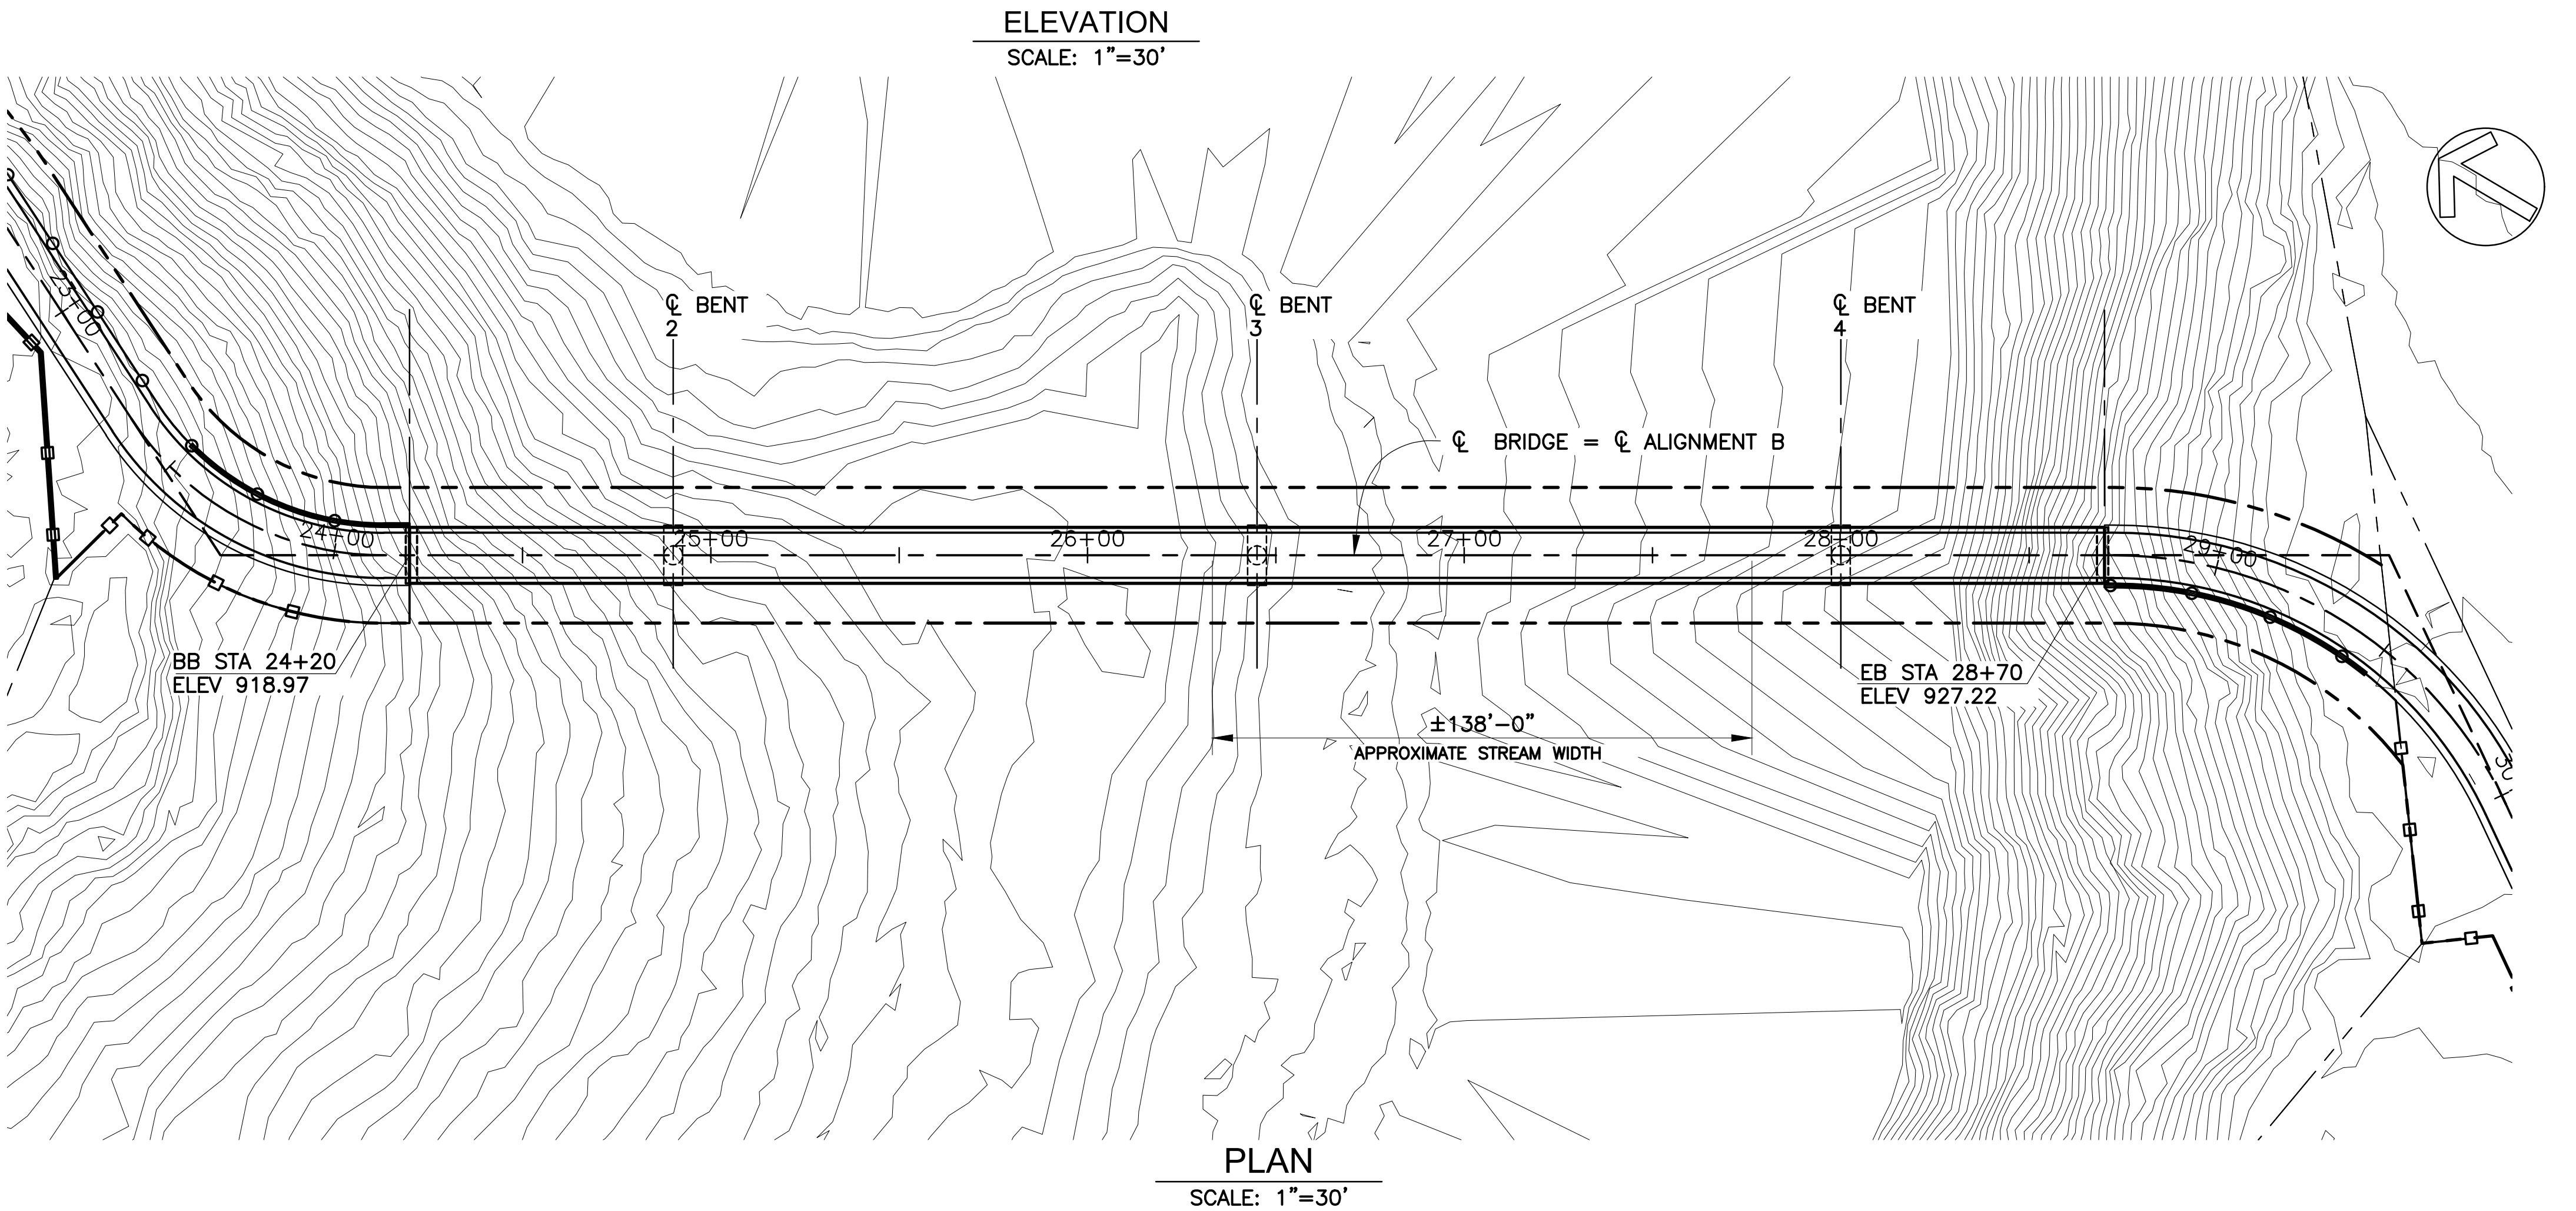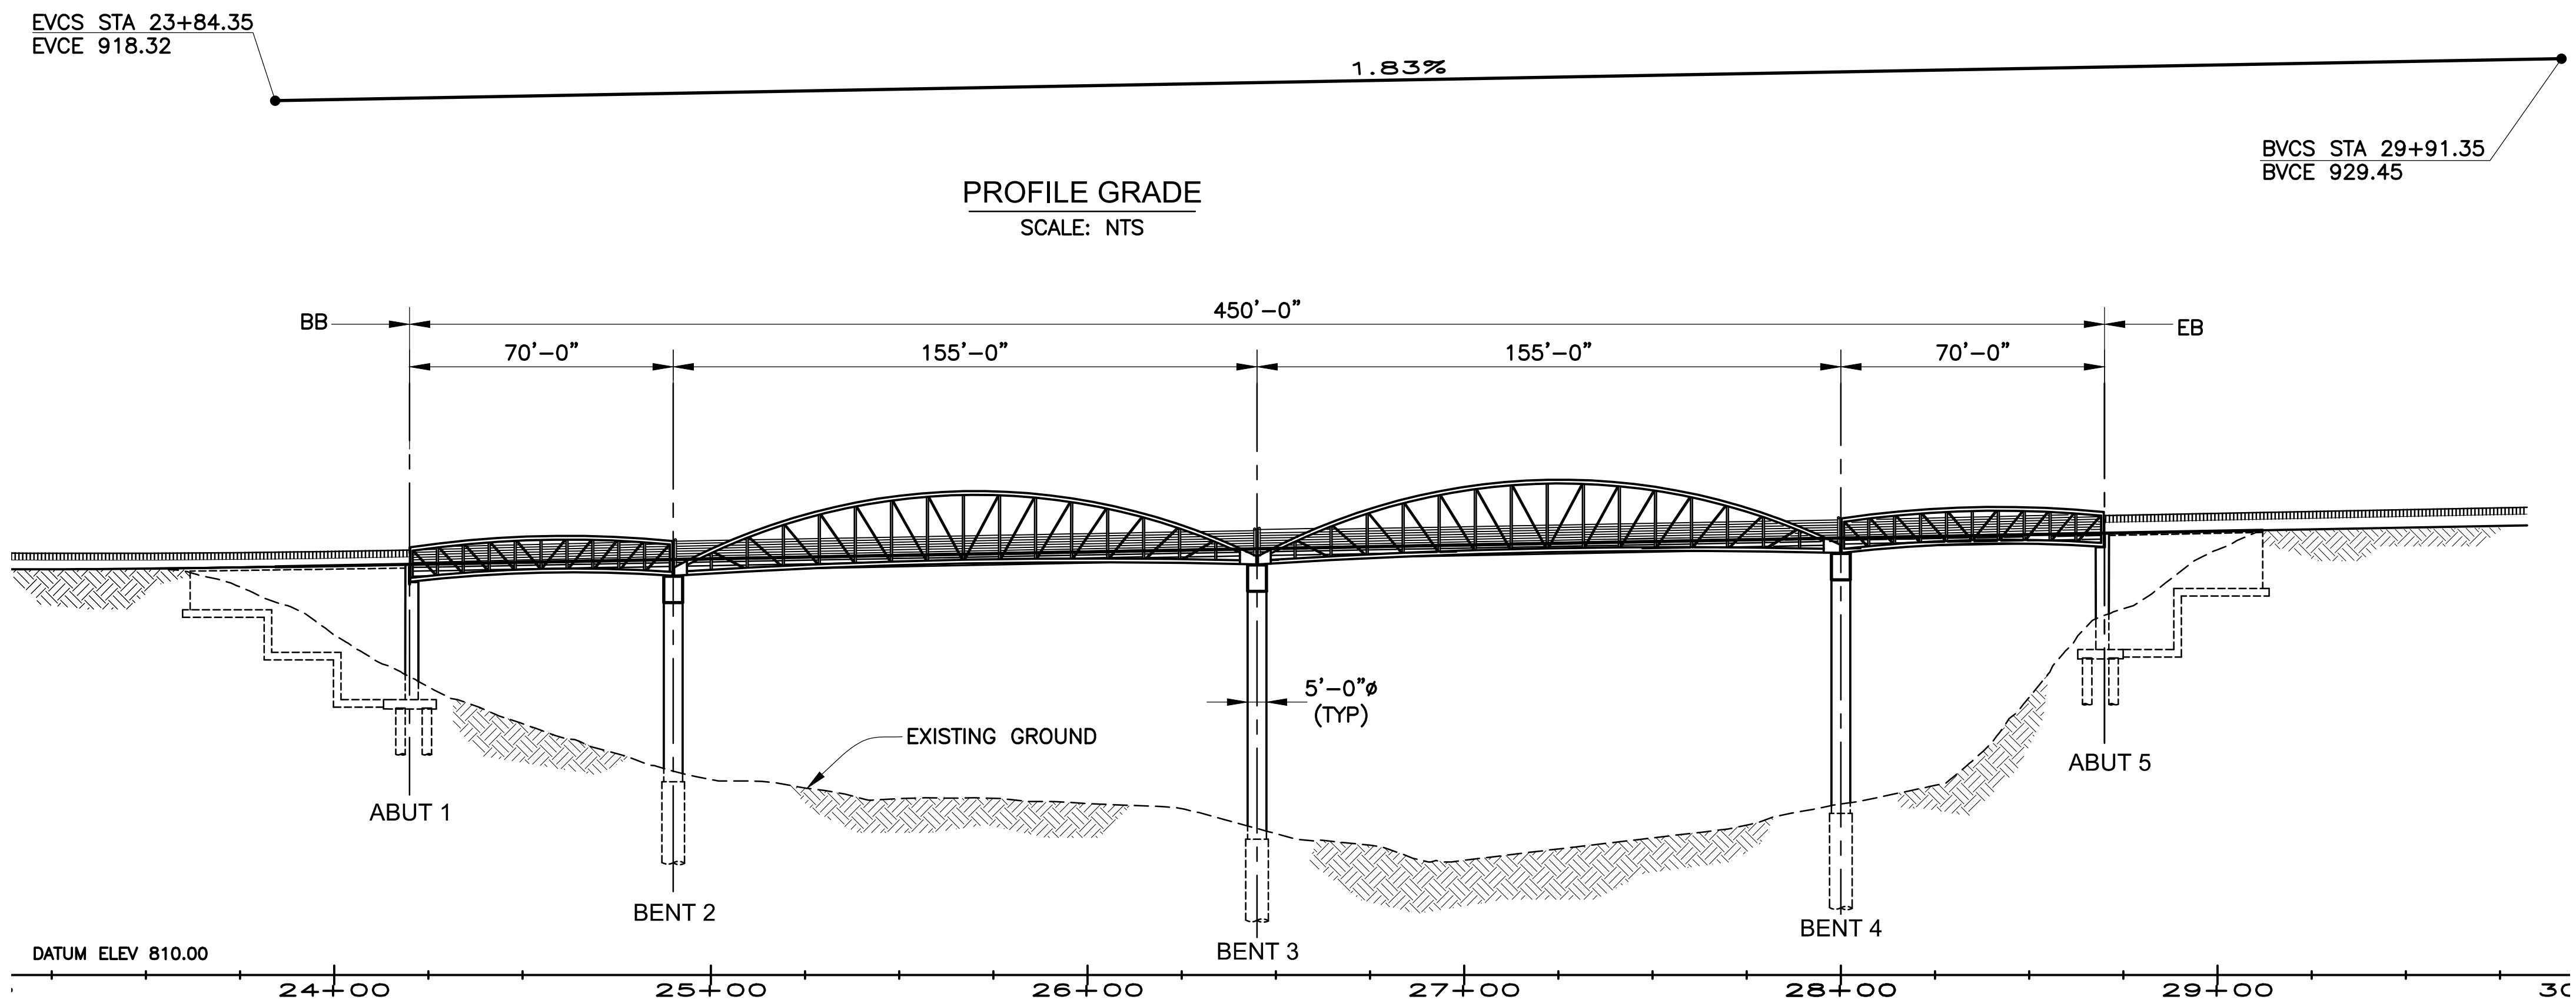

TYPICAL SECTION
SCALE: 3/16"=1'-0"

NOTE:
FOR ILLUSTRATIVE
PURPOSES ONLY.

ORIGINAL PLAN	SURVEY PLOTTED BY	DATE
NOTE BOOK	DRAWN BY	
	DESIGNED BY	
	QUANTITIES BY	
	CHECKED BY	

STATE OF HAWAII
DEPARTMENT OF TRANSPORTATION
HIGHWAYS DIVISION
TYPICAL BRIDGE PLAN
STEEL ARCH TRUSS
WAHIAWA PEDESTRIAN BRIDGE
WHITMORE VILLAGE TO WAHIAWA
PROJ. No. HWY-0-07-18

Scale: Date: June 2020

SHEET No. SK-3 OF 3 SHEETS