

FED. ROAD DIST. NO.	STATE	PROJ. NO.	FISCAL YEAR	SHEET NO.	TOTAL SHEETS
HAWAII	HAW.	HWY-0-07-91	1991	5	5

LEGEND


- Limits of Paving
- Limits of Alternate Paved Path to Alternate Driveway Exit
- lp Light Post
- slp Street Light Pole
- sdmh Sewer Drain Manhole
- w --- Water Line
- ▨ Drain
- g --- Gas Line
- d --- Drain Line
- s --- Sewer Line
- X-X- Fence
- ▭ cb Catch Basin
- e --- Electric Line
- htmh Hawaiian Telephone Manhole
- t --- Telephone Line
- ▭ pb Pull Box
- ▭ hh Hand Hole
- sl Street Light
- rop Reinforced Concrete Pipe
- Sign
- Traffic Loop Detectors
- ep Electric Pole

STATE OF HAWAII
DEPARTMENT OF TRANSPORTATION
HIGHWAYS DIVISION

PARKING LOT PLAN
MVSO TEST SITE AT
ALOHA STADIUM PARKING LOT
Project No. HWY-0-07-91

Scale: 1" = 40'
Date: May, 1991

SHEET No. 1 OF 1 SHEETS

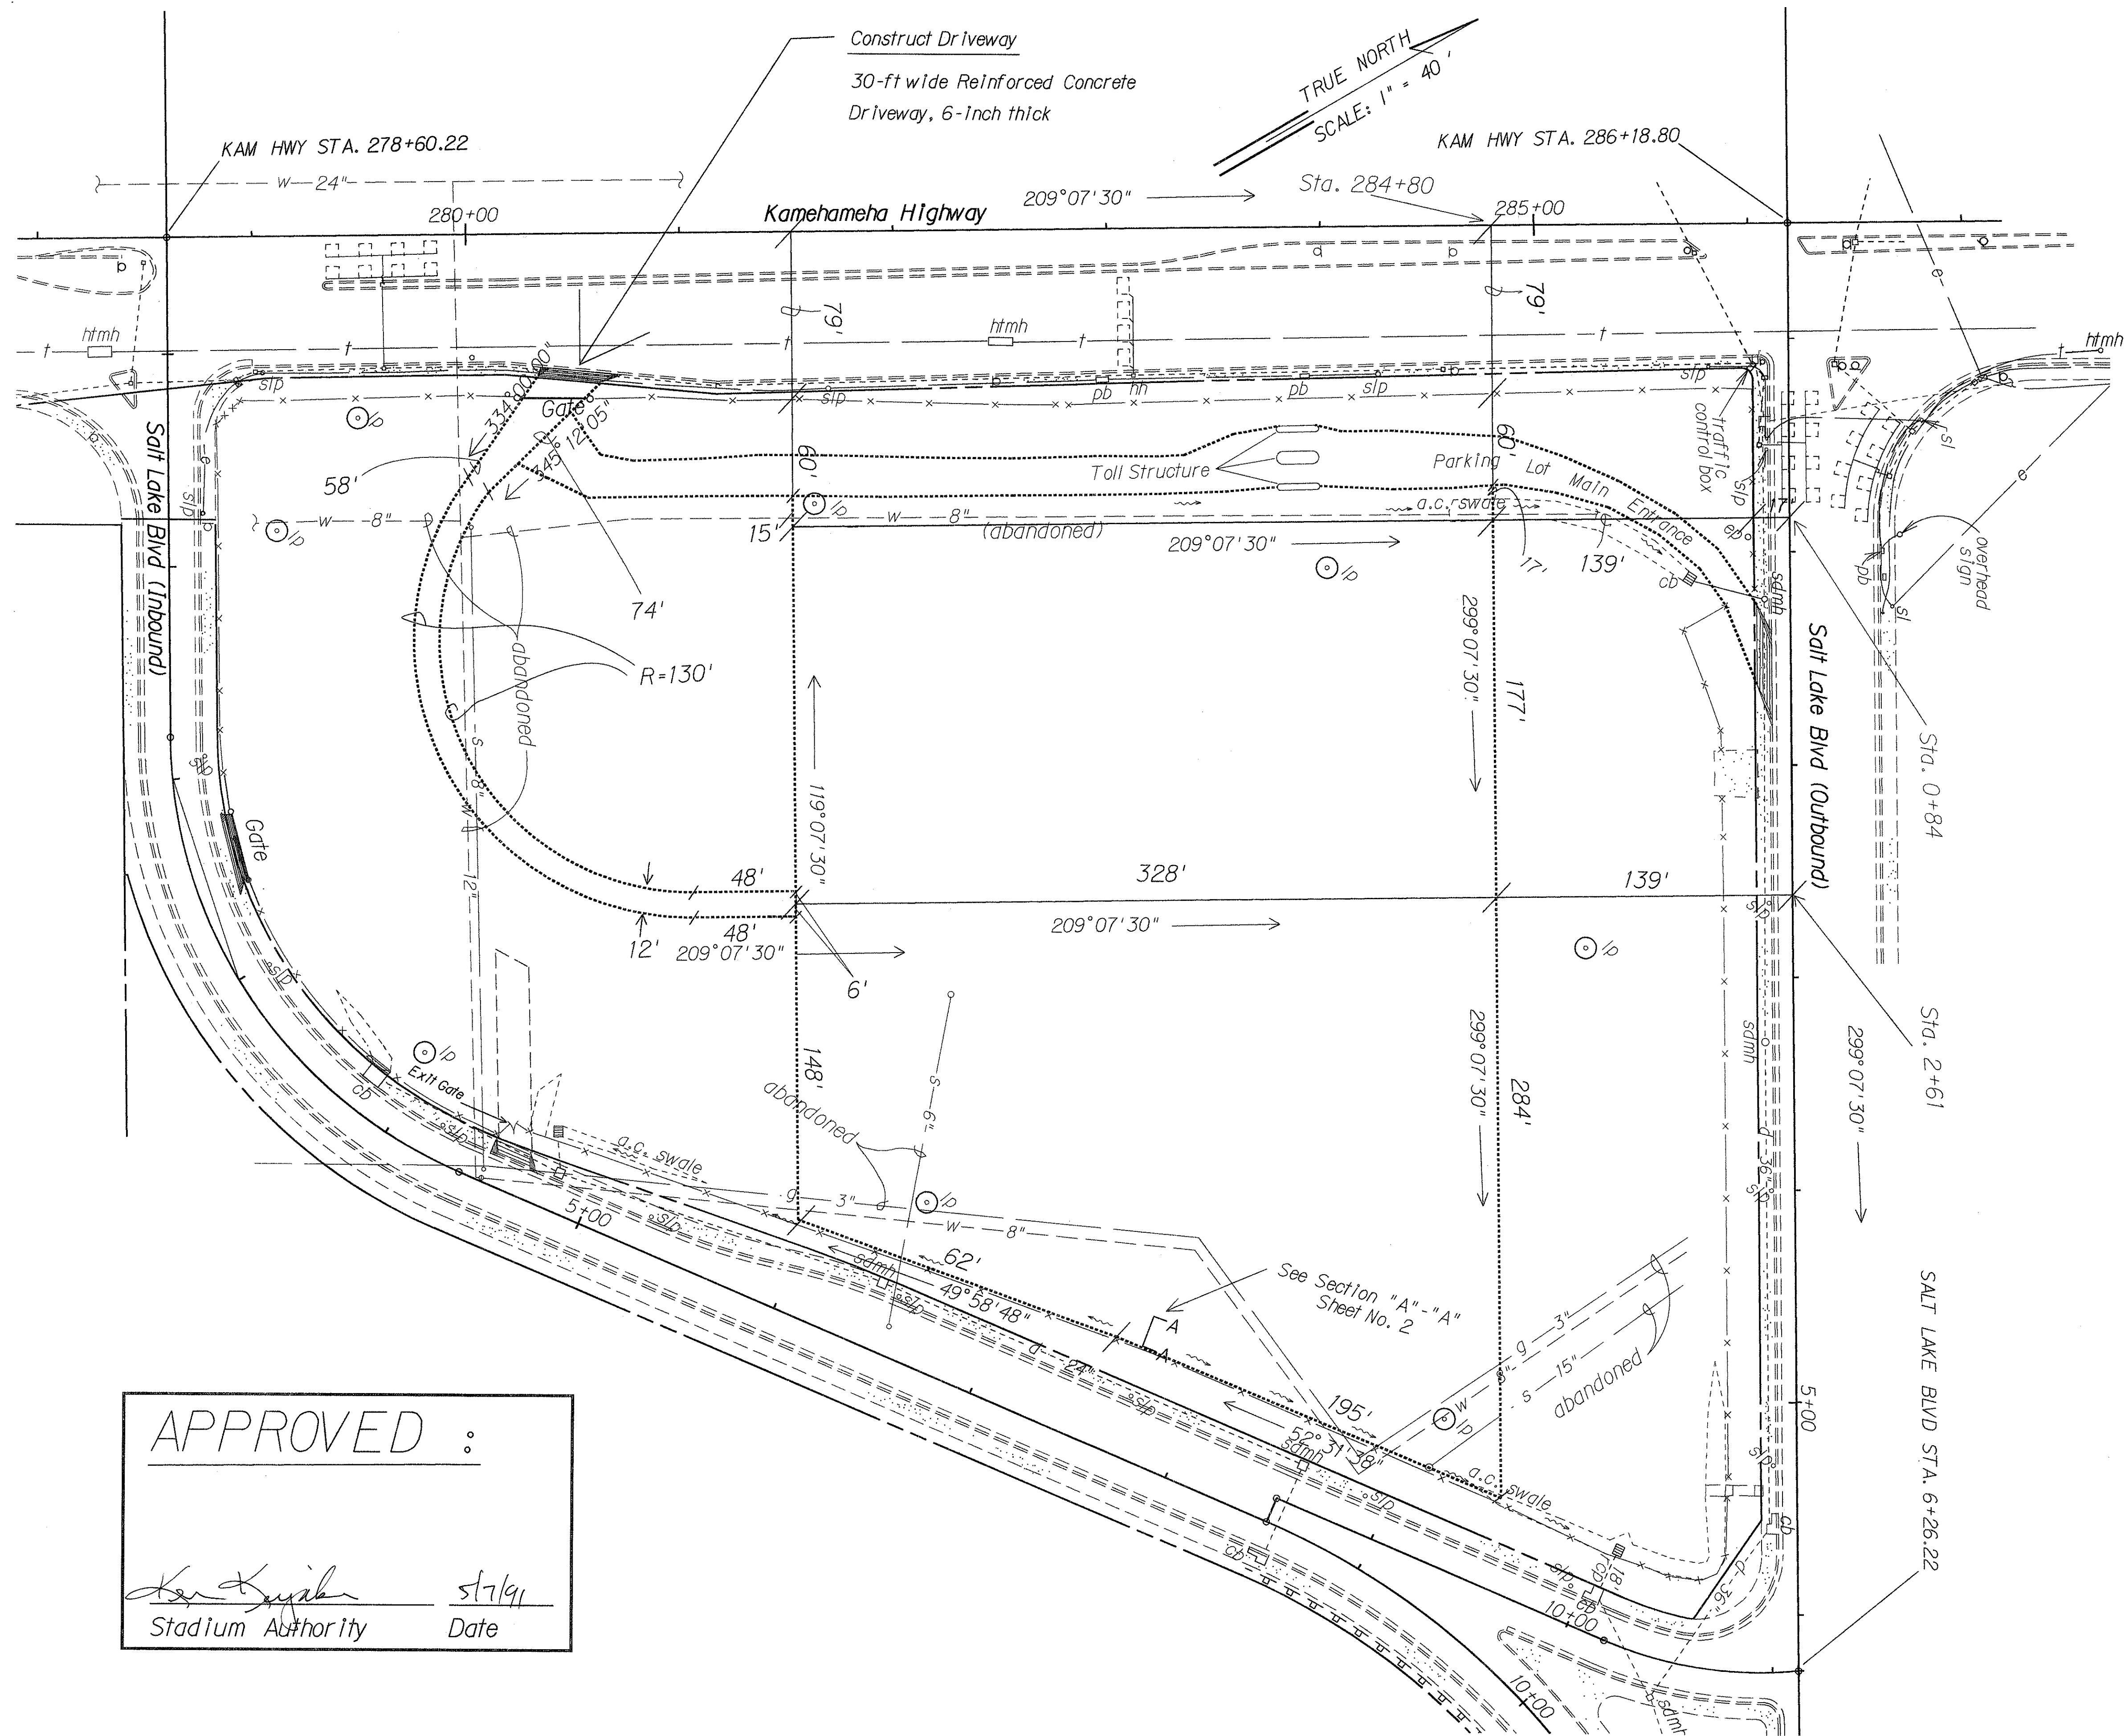

APPROVED :

Ken Kuyah 5/7/91
 Stadium Authority Date

SURVEY PLOTTED BY	DATE
DESIGNED BY	
TRACED BY	
NOTE BOOK	
QUANTITIES BY	
CHECKED BY	