


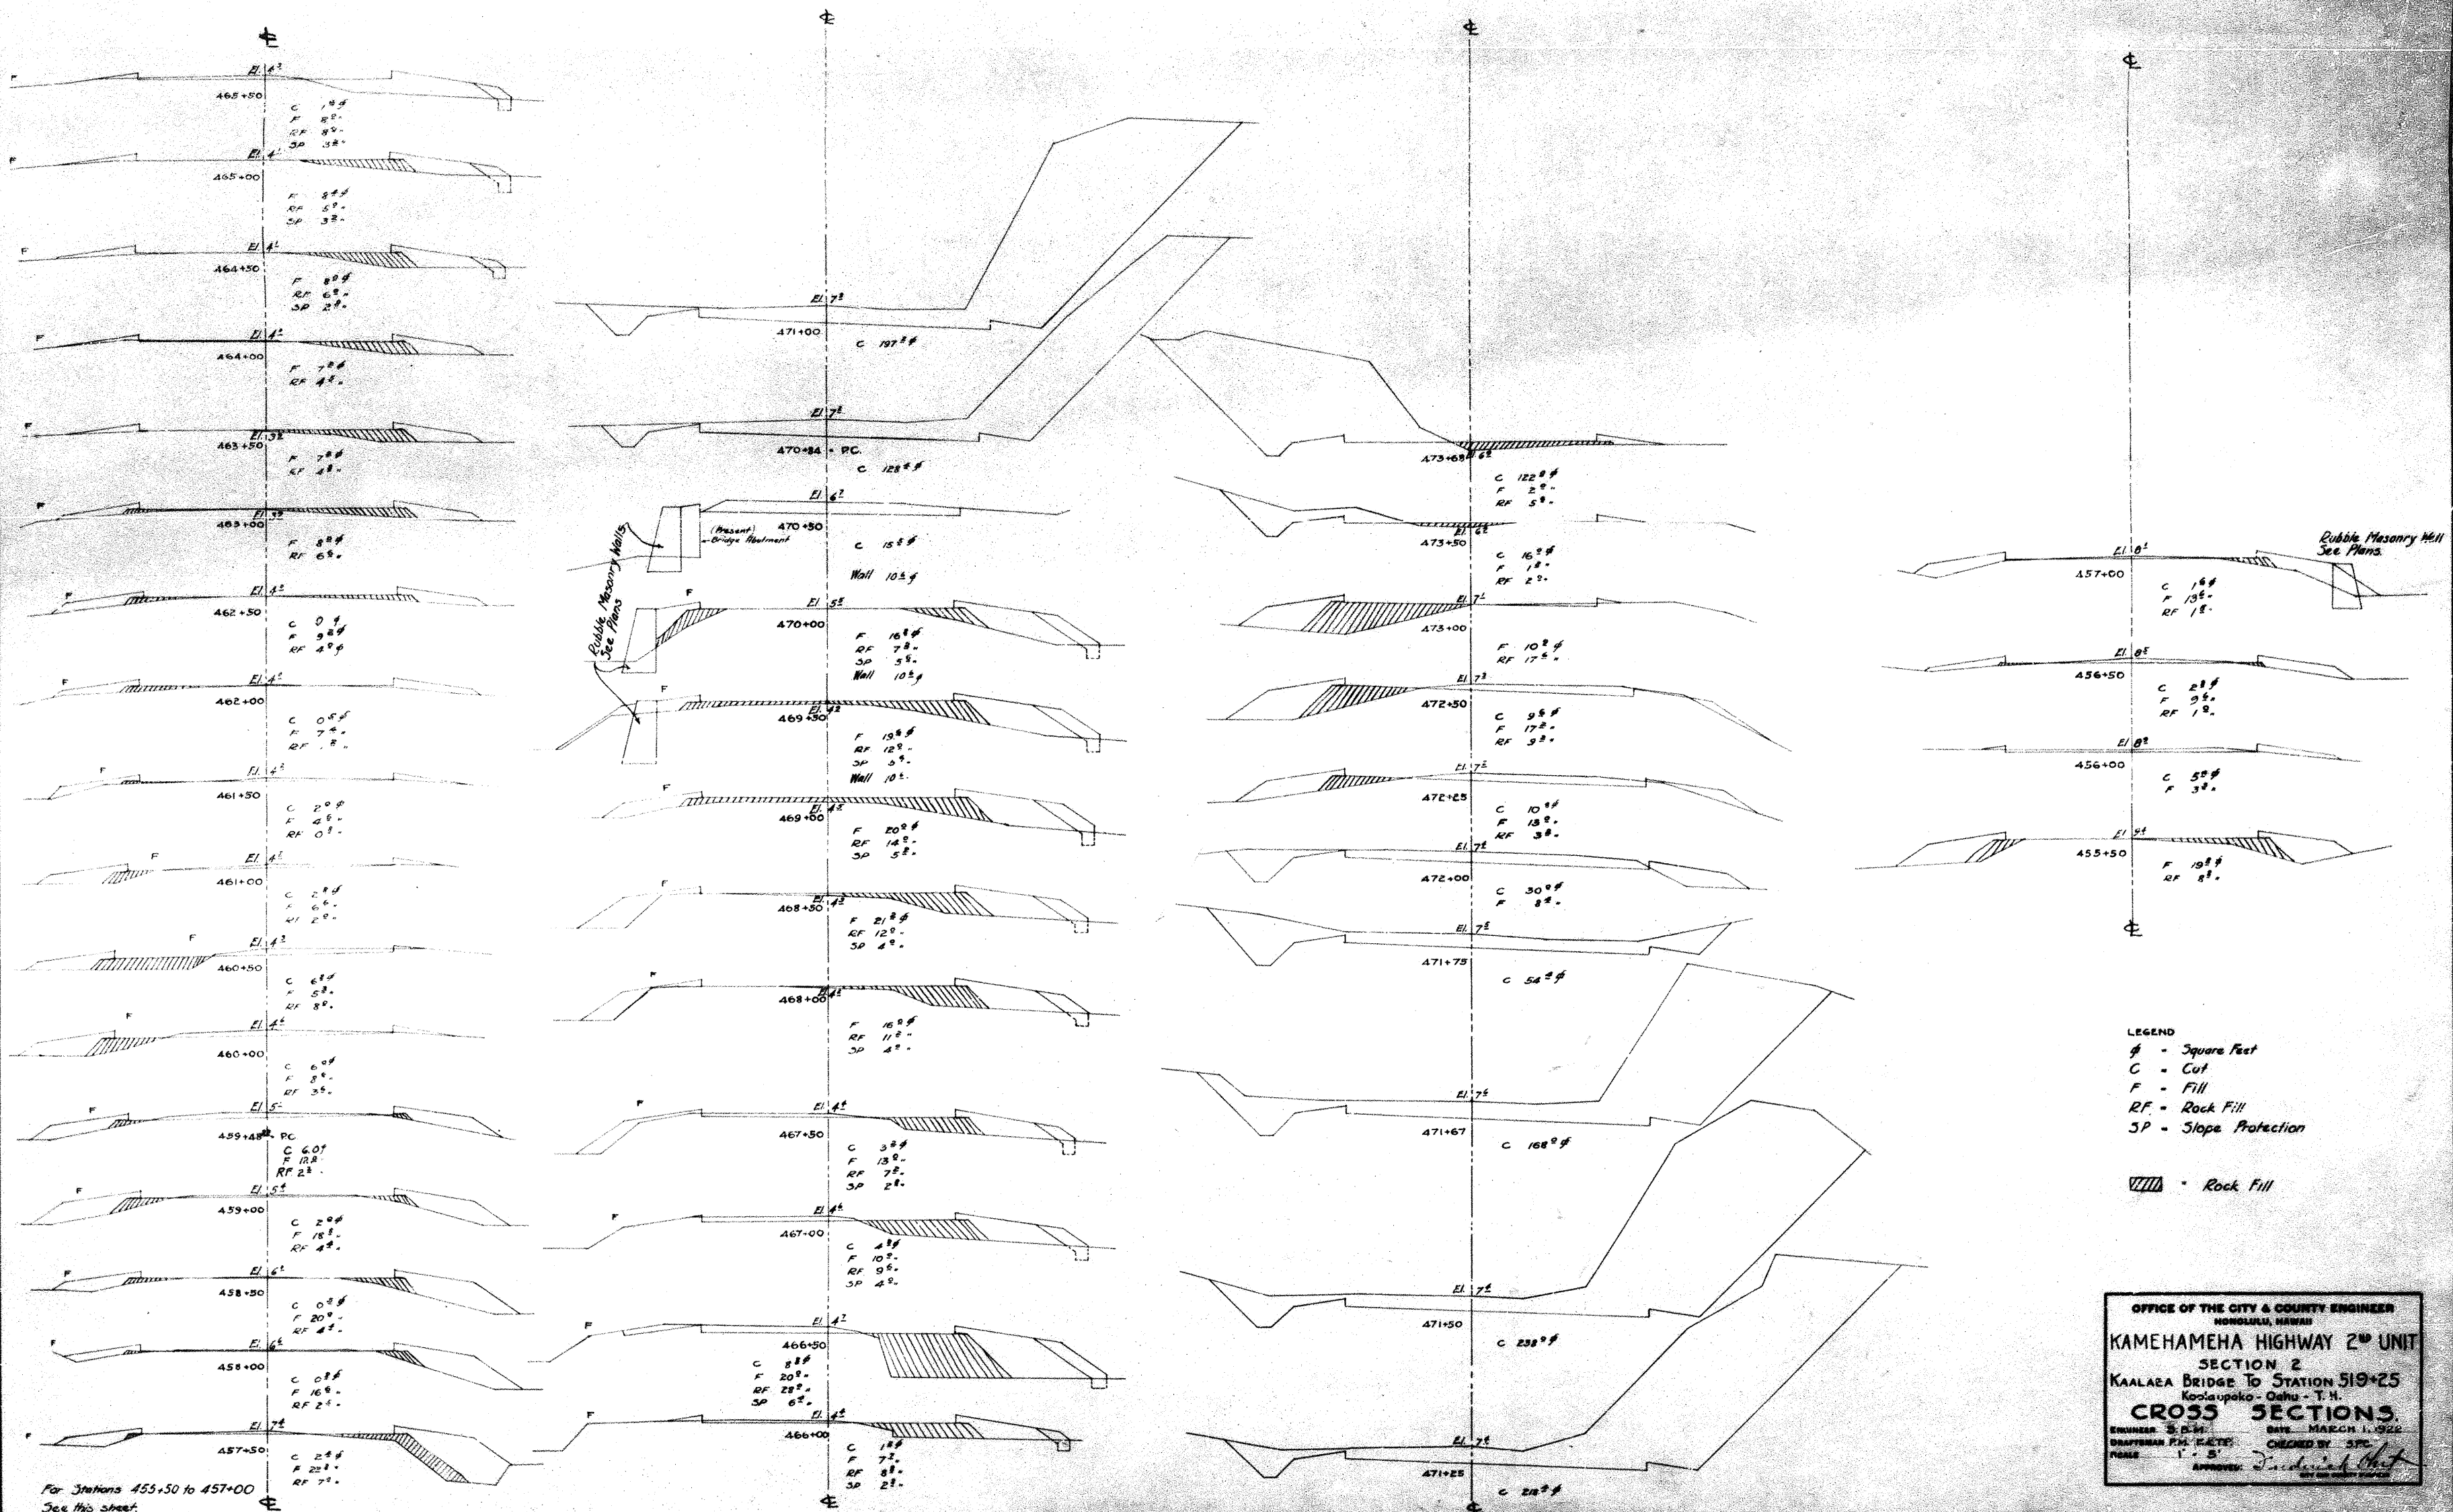


For Stations 455+50 to 457+00
See this sheet.

LEGEND
 # - Square Feet
 C - Cut
 F - Fill
 RF - Rock Fill
 SP - Slope Protection

Rock Fill

OFFICE OF THE CITY & COUNTY ENGINEER
 HONOLULU, HAWAII
KAMEHAMEHA HIGHWAY 2ND UNIT
 SECTION 2
 KAALAEA BRIDGE TO STATION 519+25
 Koolau-poko - Oahu - T. H.
CROSS SECTIONS
 ENGINEER: S. D. M. DATE: MARCH 1, 1922
 DRAFTSMAN: P. M. L. DATE: CHECKED BY: S. D. M.
 SCALE: 1" = 5' APPROVED: *Frederick M. L.*


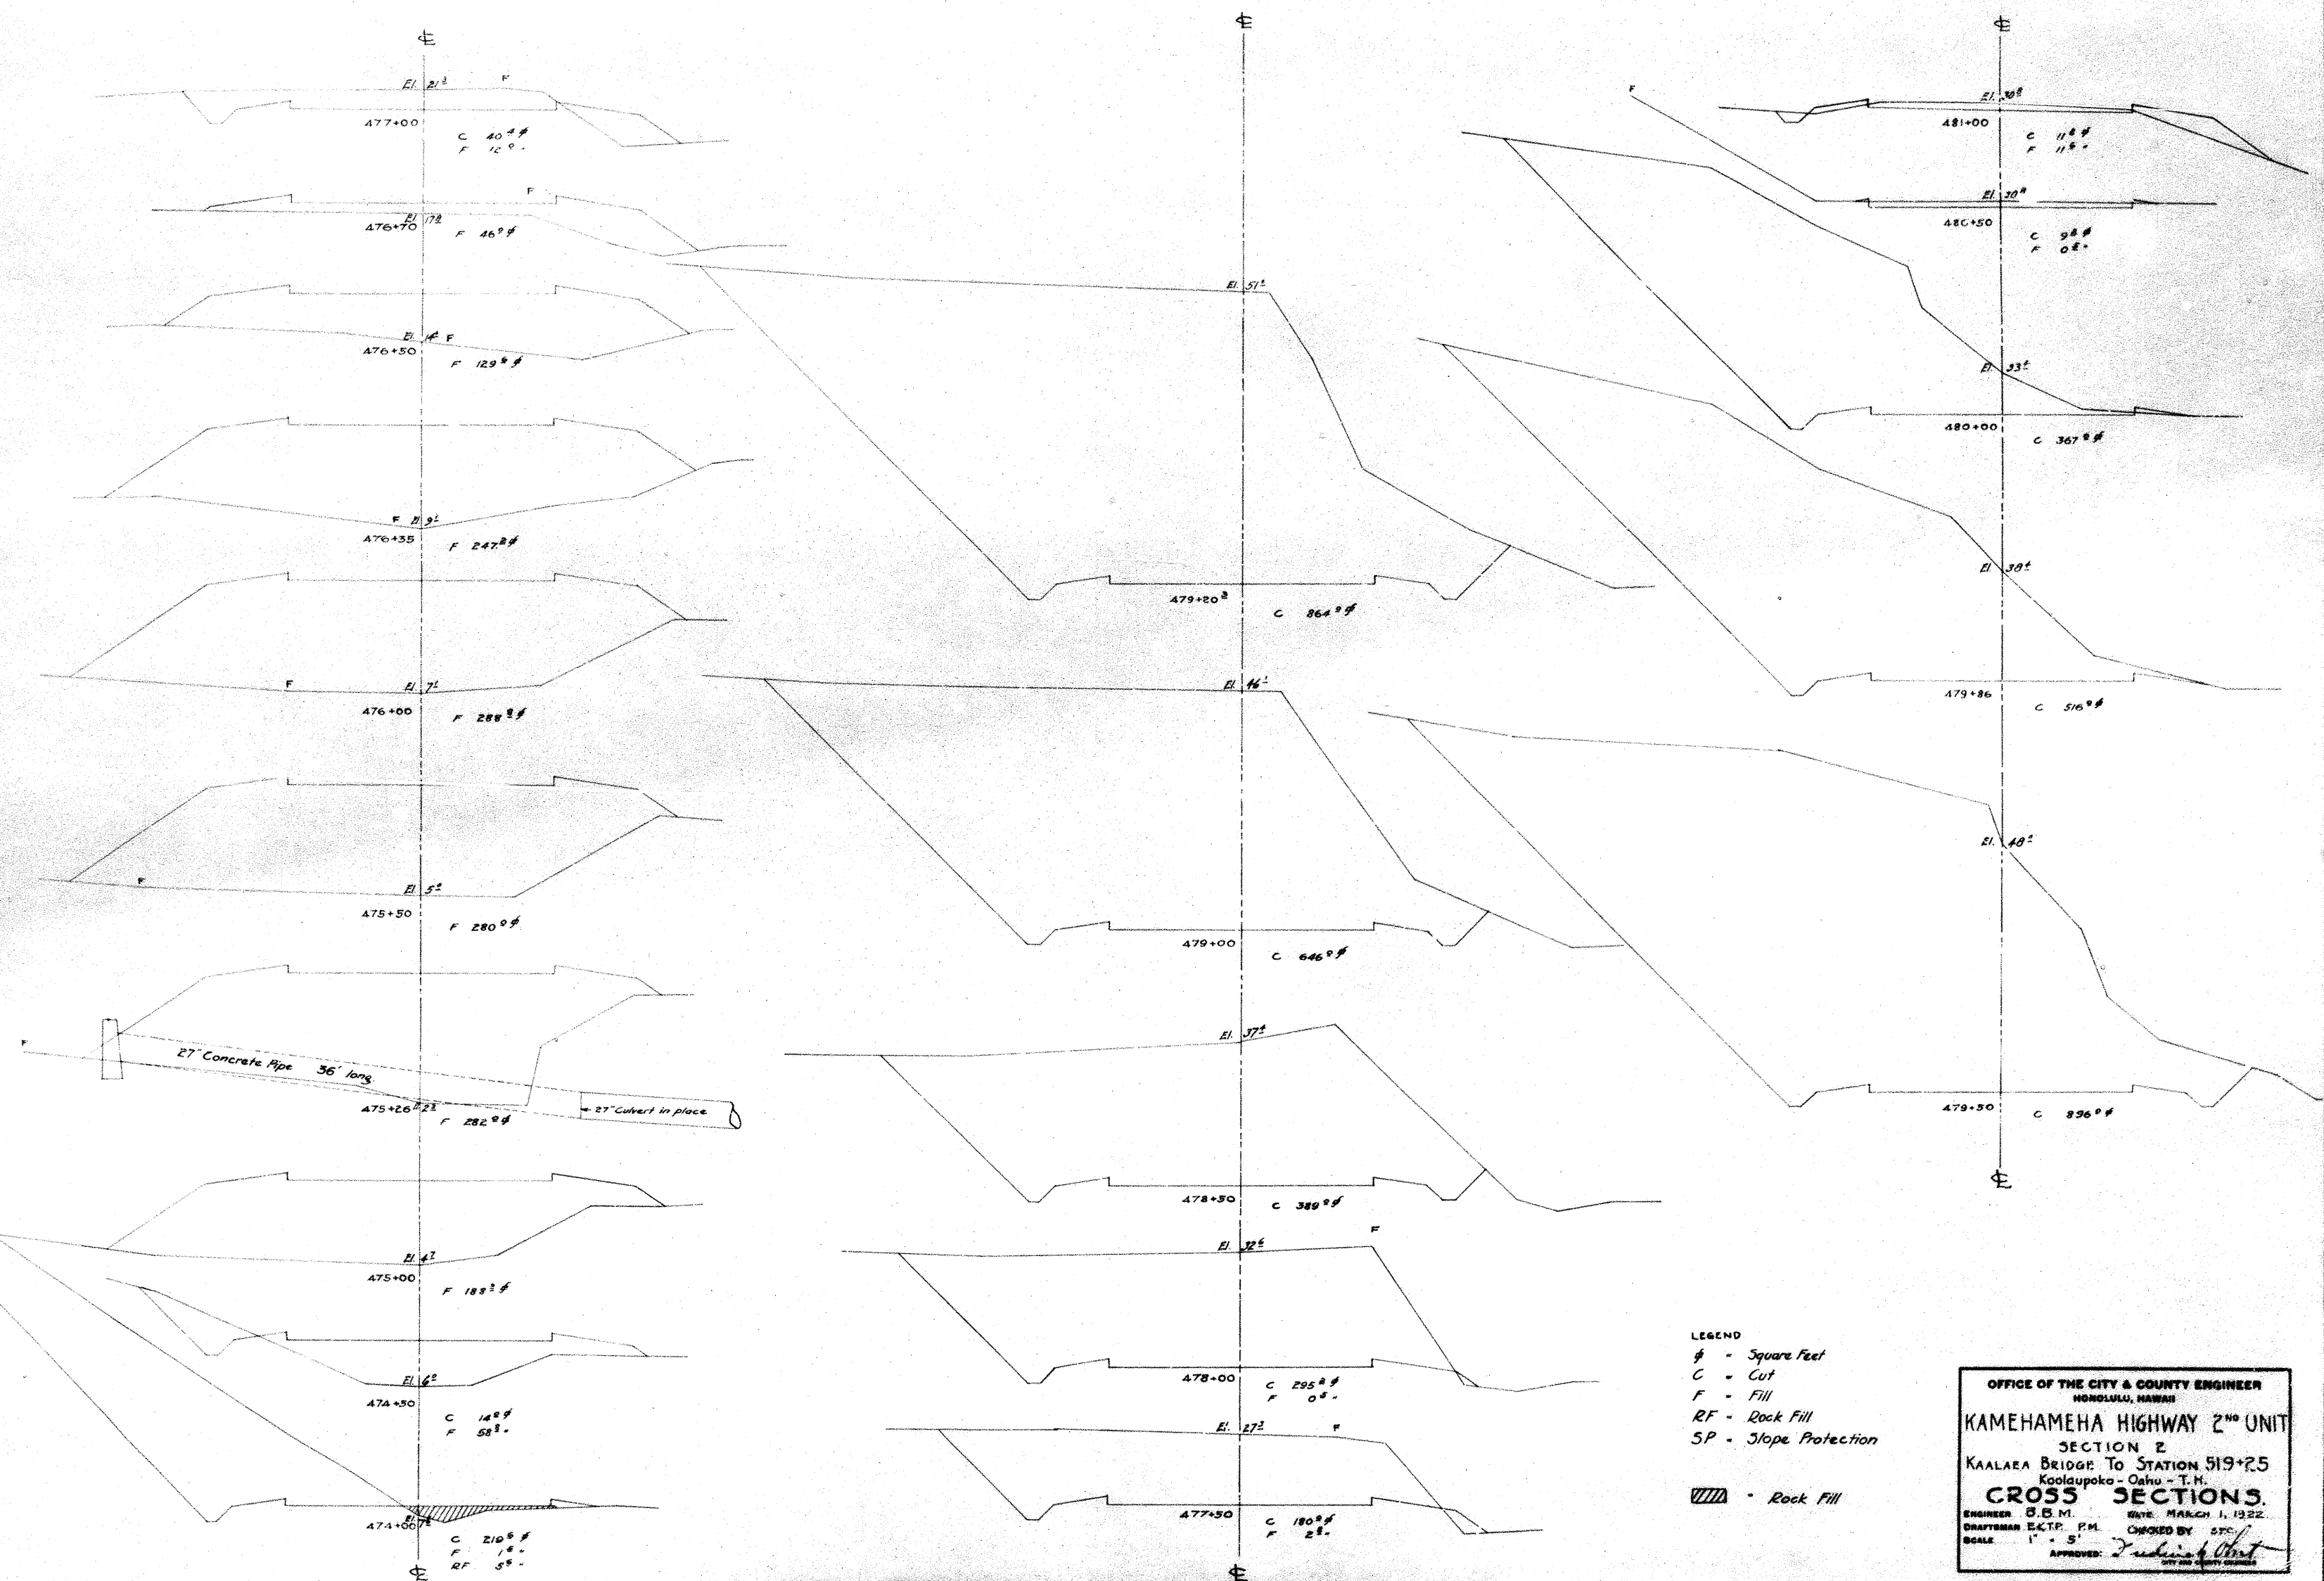


LEGEND
 # - Square Feet
 C - Cut
 F - Fill
 RF - Rock Fill
 SP - Slope Protection

Rock Fill

OFFICE OF THE CITY & COUNTY ENGINEER
 HONOLULU, HAWAII
KAMEHAMEHA HIGHWAY 2ND UNIT
 SECTION 2
 KAALAEA BRIDGE TO STATION 519+25
 Koolau-poko - Oahu - T. H.
CROSS SECTIONS.
 DRAFTSMAN E. K. P. M. CHECKED BY S. B. M.
 SCALE 1" = 5' APPROVED: *[Signature]*
 CITY AND COUNTY ENGINEER




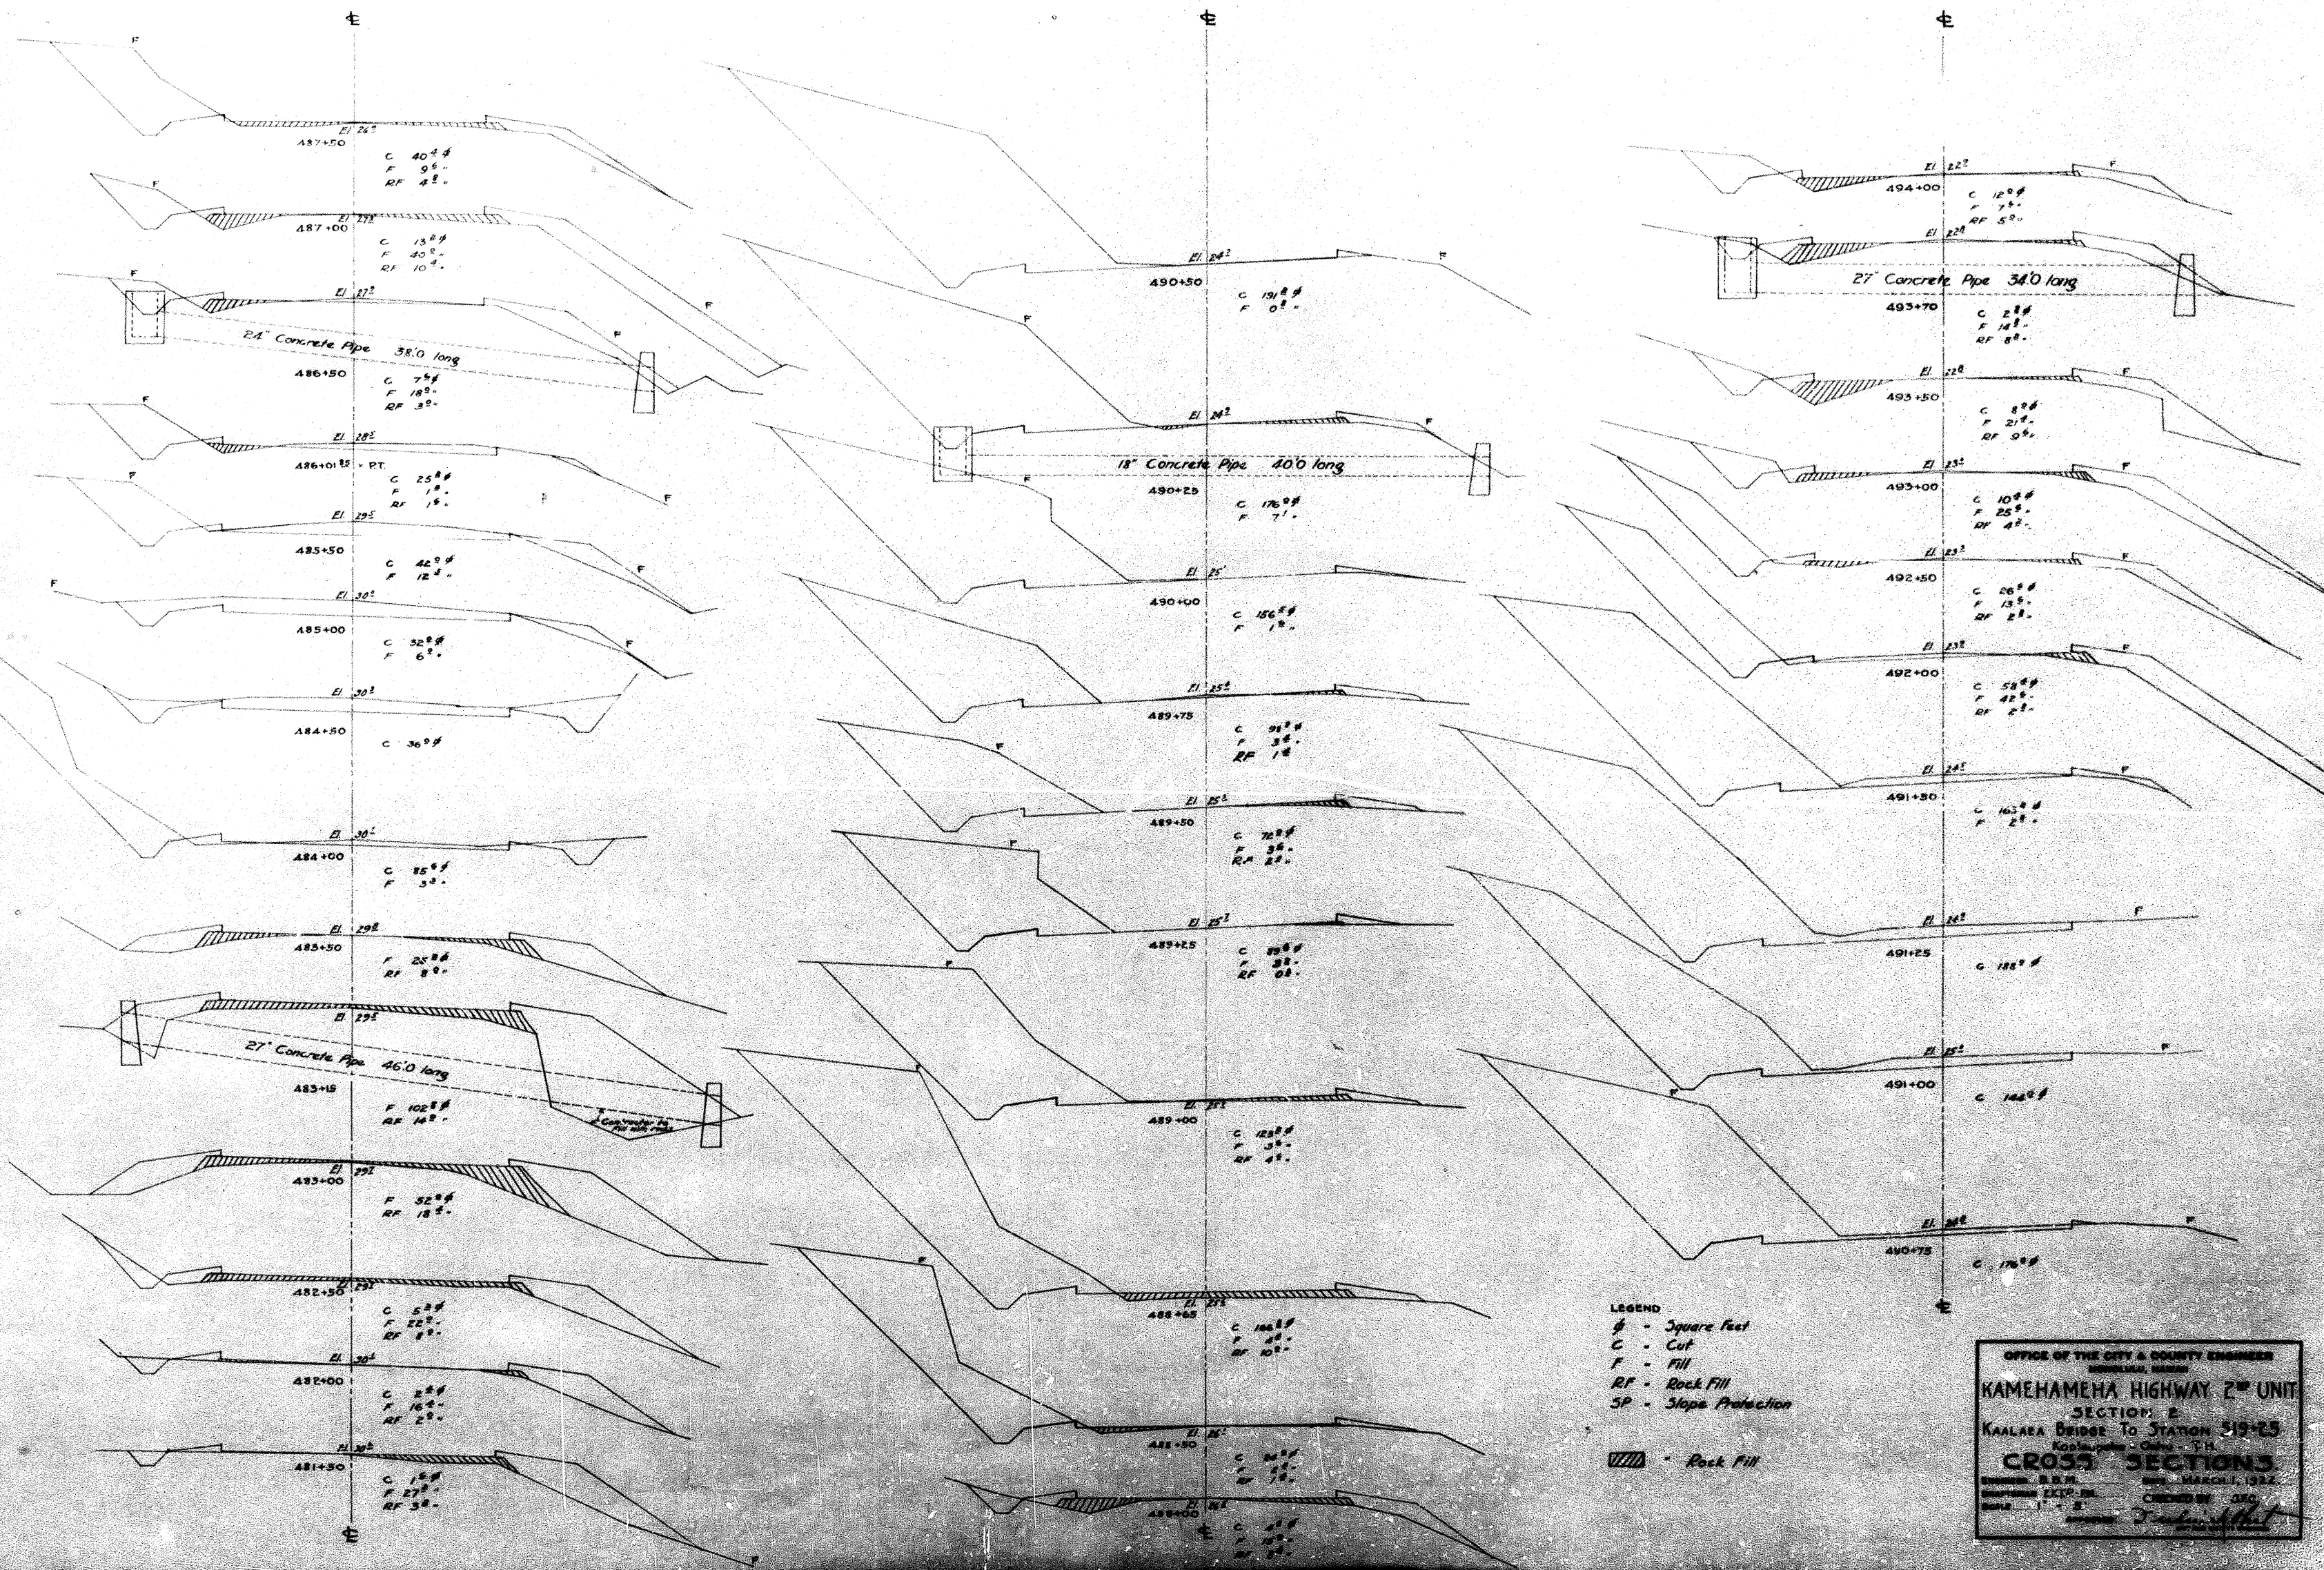

LEGEND
 # - Square Feet
 C - Cut
 F - Fill
 RF - Rock Fill
 SP - Slope Protection

Rock Fill


OFFICE OF THE CITY & COUNTY ENGINEER
 HONOLULU, HAWAII
KAMEHAMEHA HIGHWAY 2ND UNIT
 SECTION 2
 KAALAA BRIDGE TO STATION 519+25
 Koolaula - Oahu - T.H.
CROSS SECTIONS

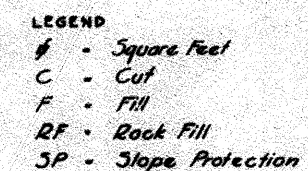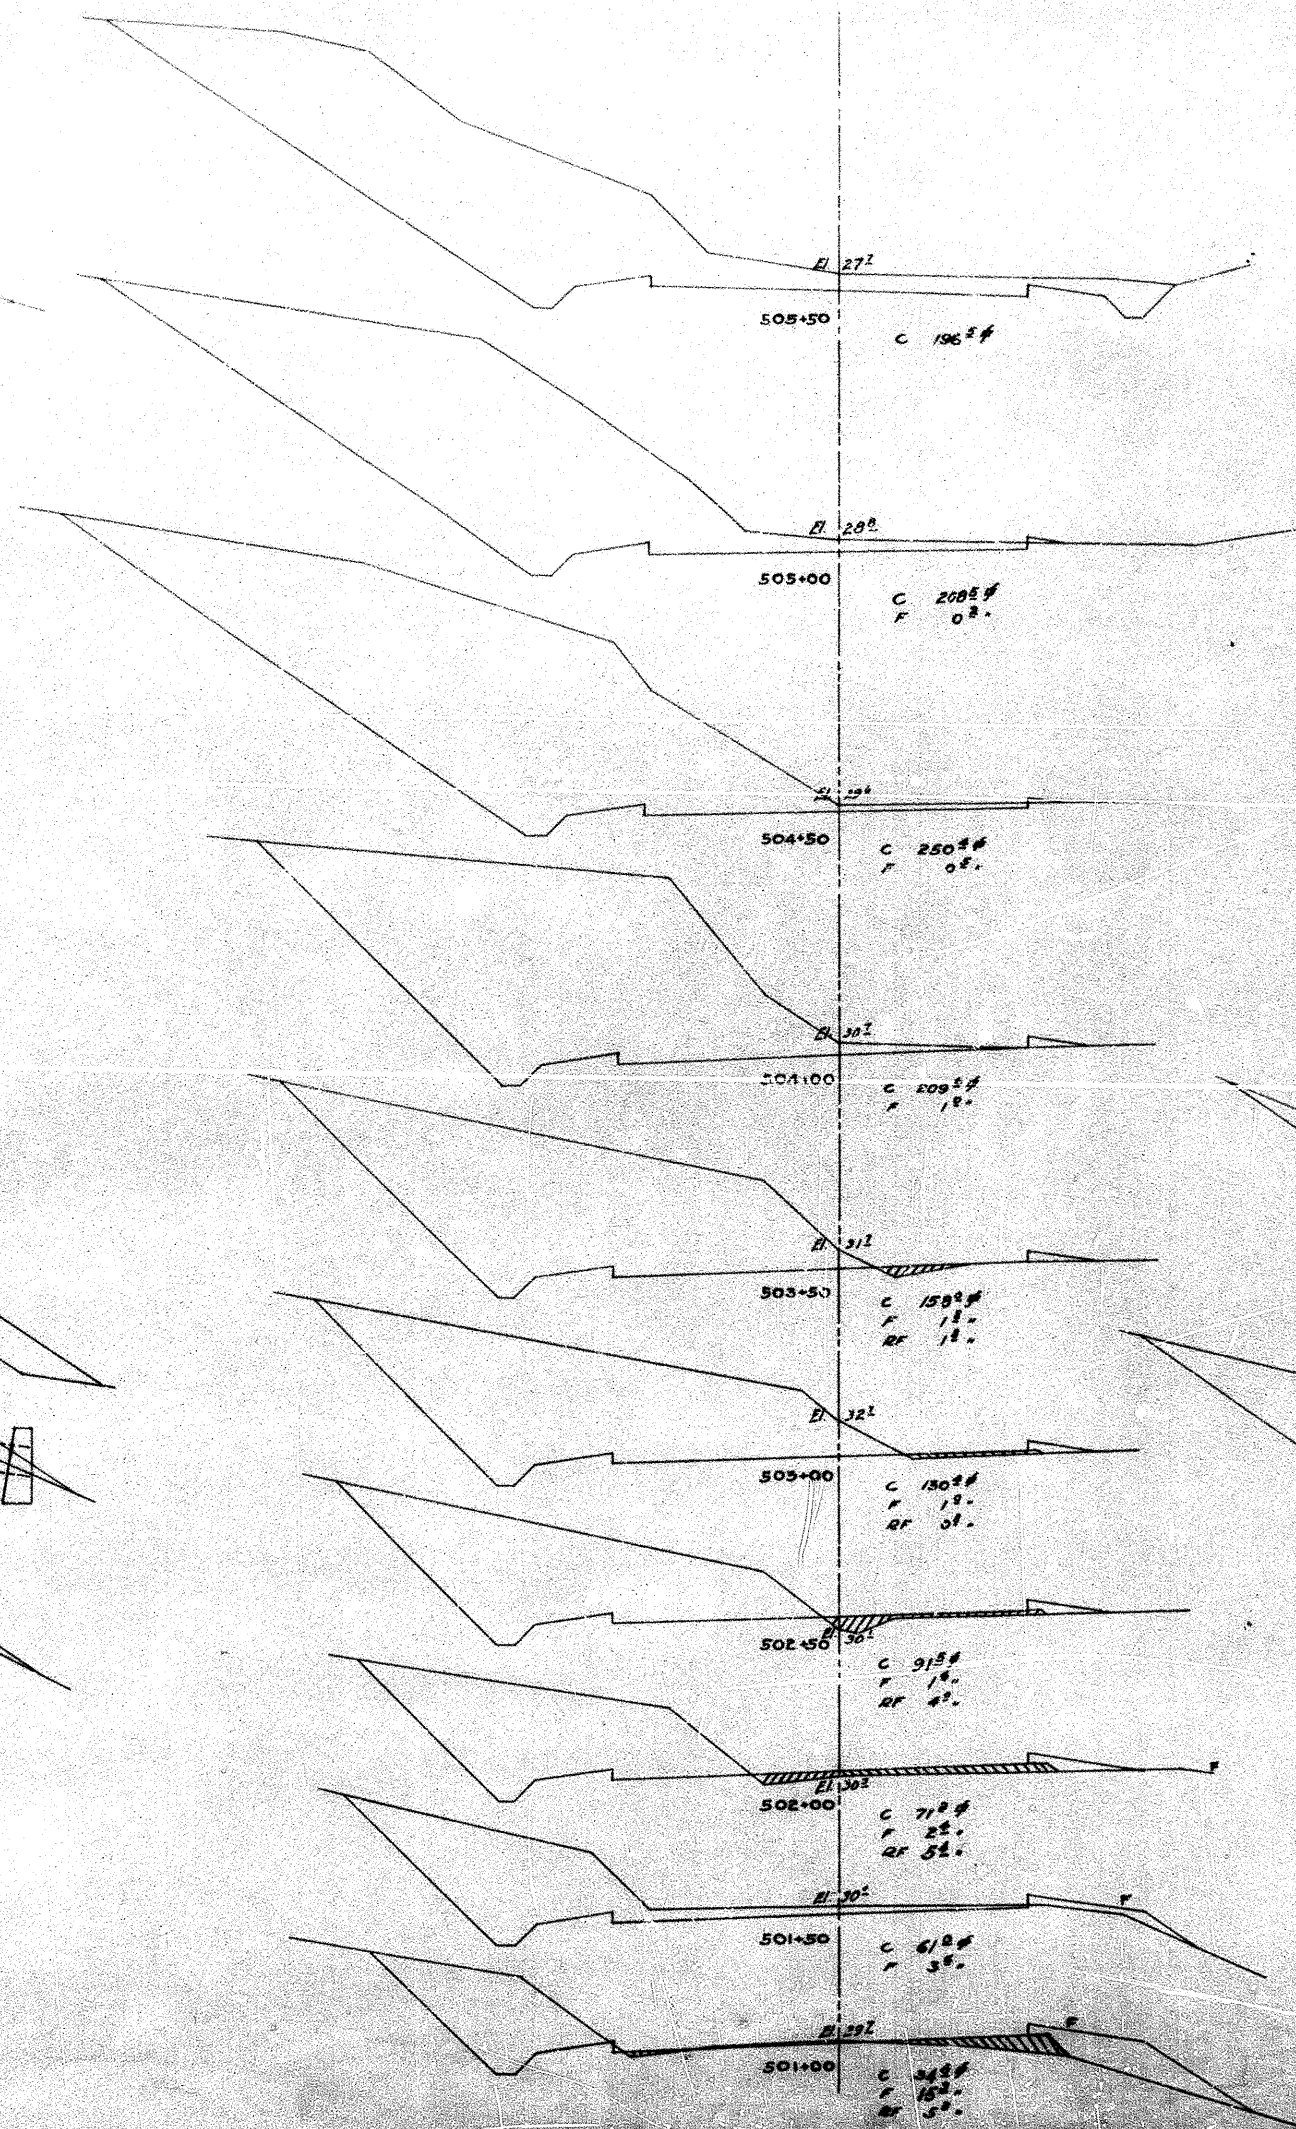

OFFICE OF THE CITY & COUNTY ENGINEER
HONOLULU, HAWAII

KAMEHAMEHA HIGHWAY 2ND UND
SECTION 2
KAALAEA BRIDGE TO STATION 519-25
Kokoapeko - Cahu - I.H.
CROSS SECTIONS.

ENGINEER B.B.M. DATE MARCH 1, 1922
DRAFTSMAN E.K.P. RM. CHECKED BY S.P.C.
SCALE 1" = 5' APPROVED: *Frederick H. [Signature]*
CITY & COUNTY ENGINEER

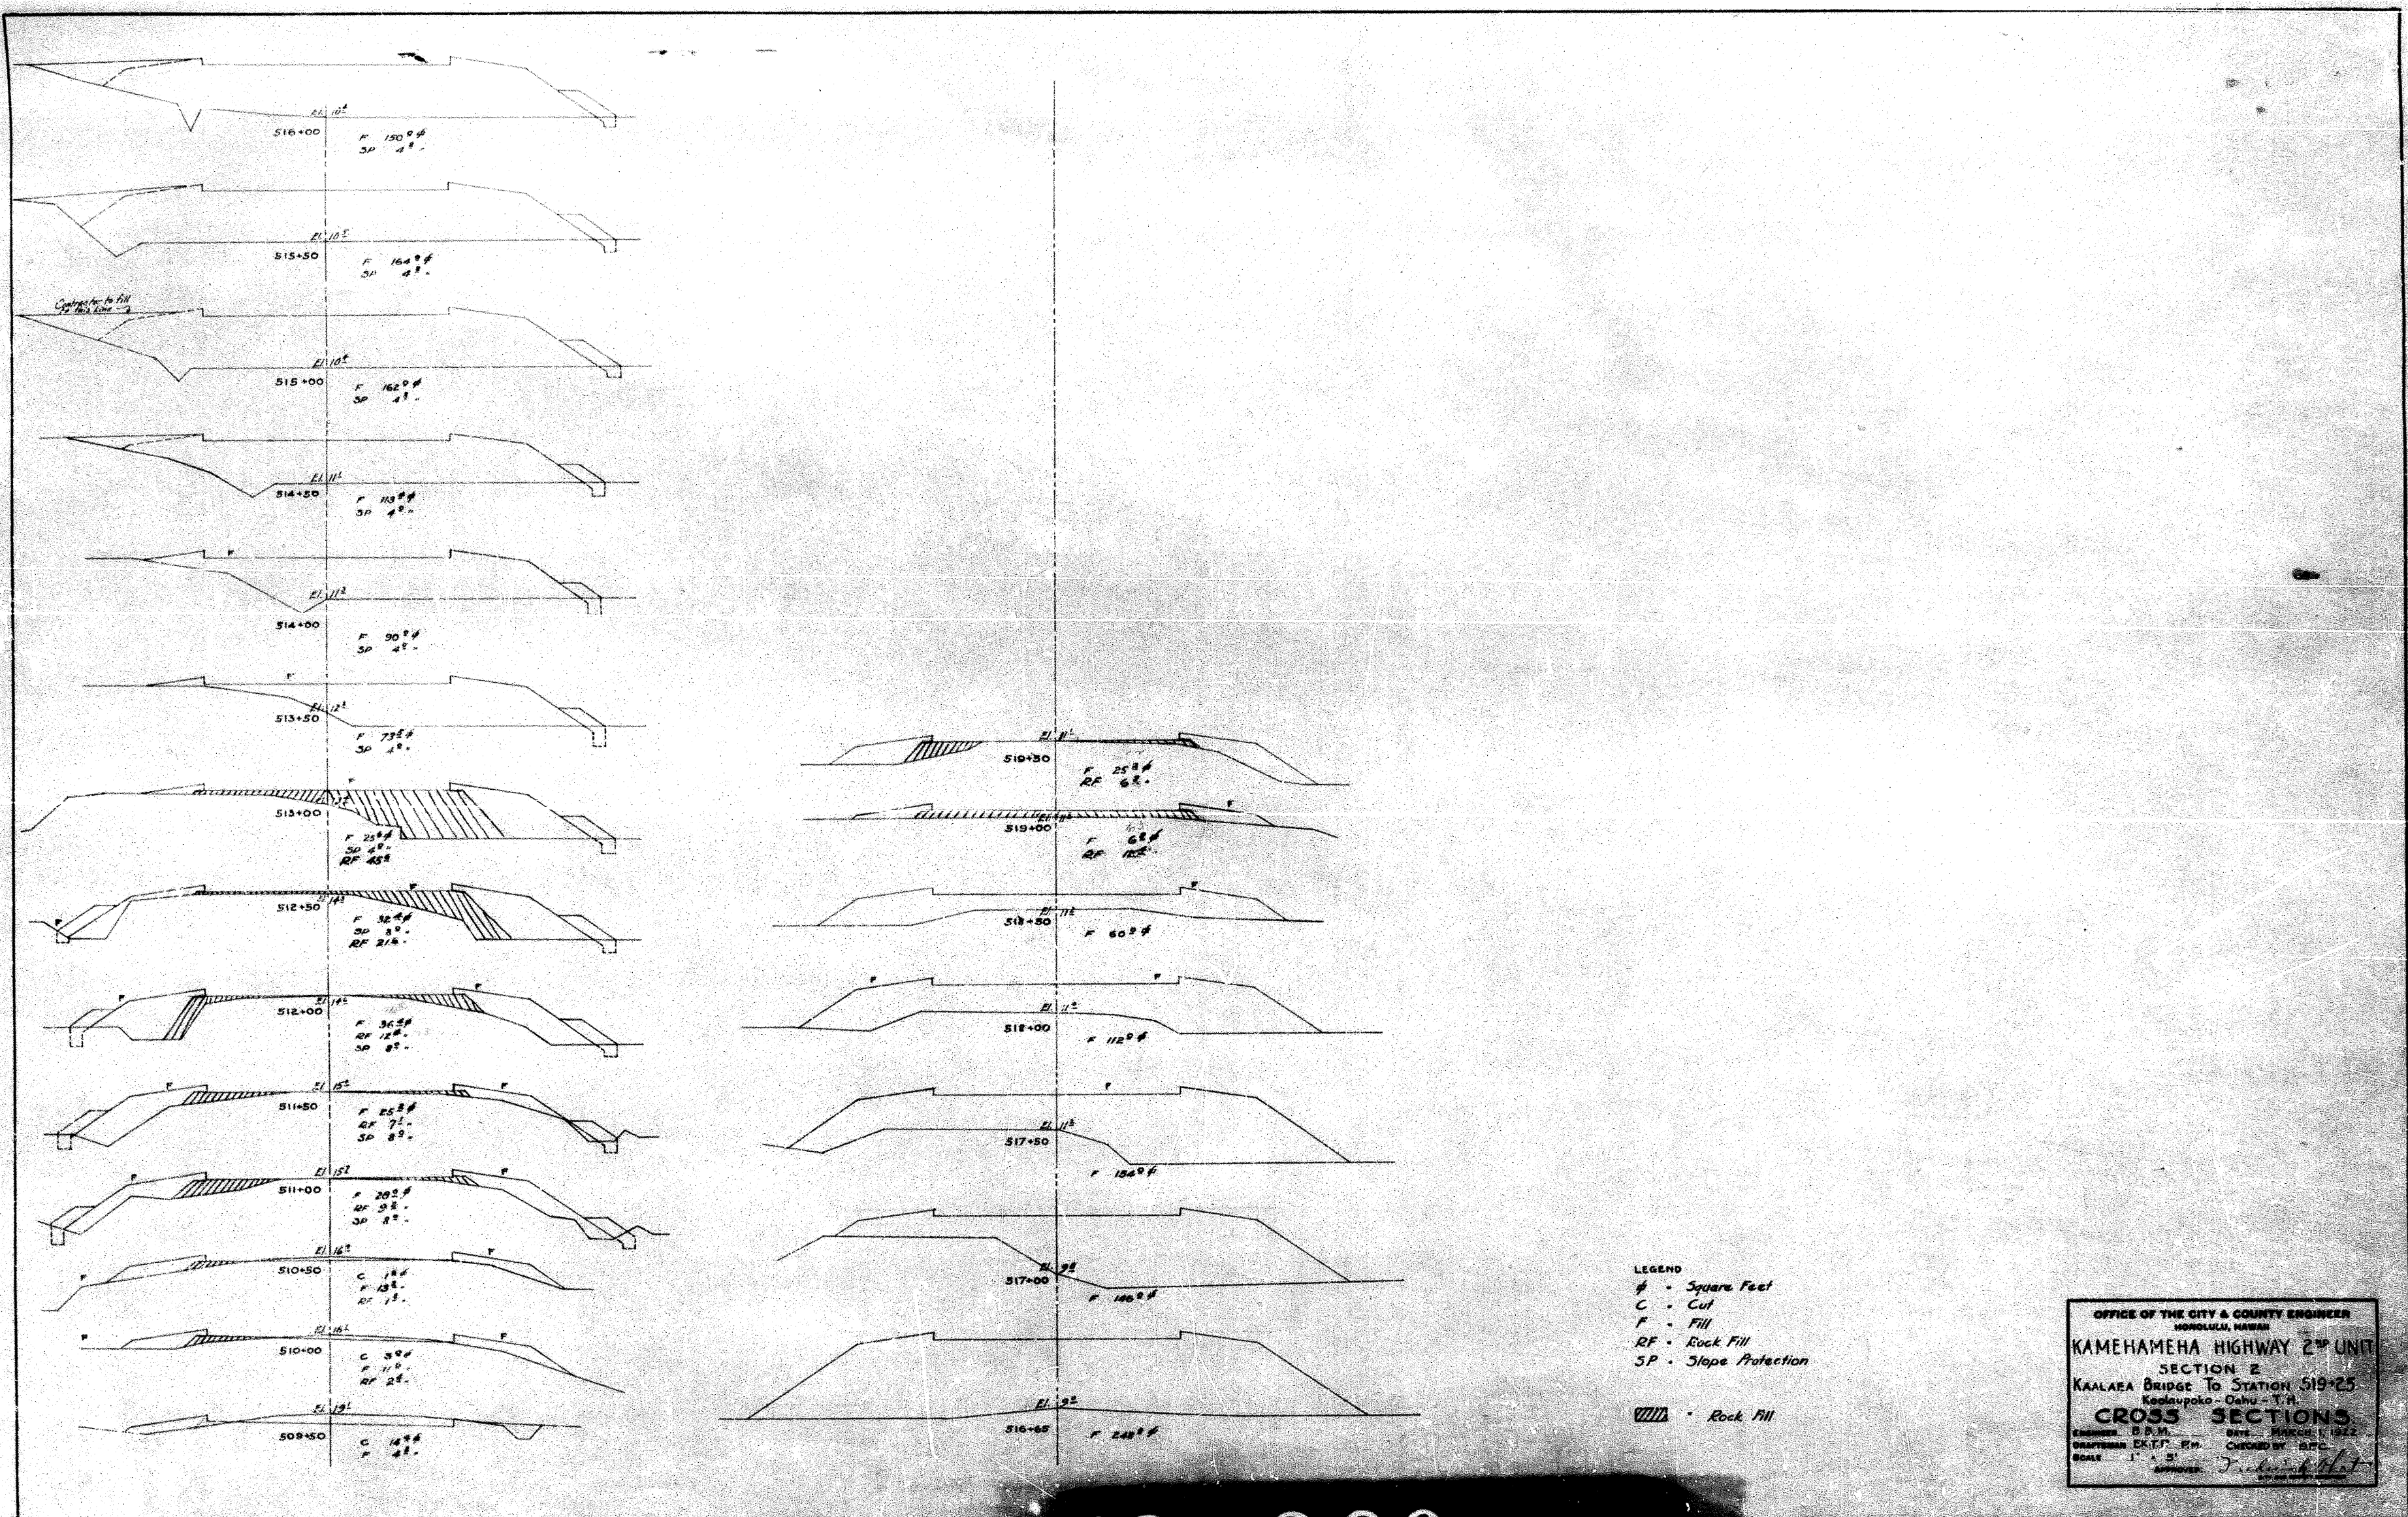

12-208

