
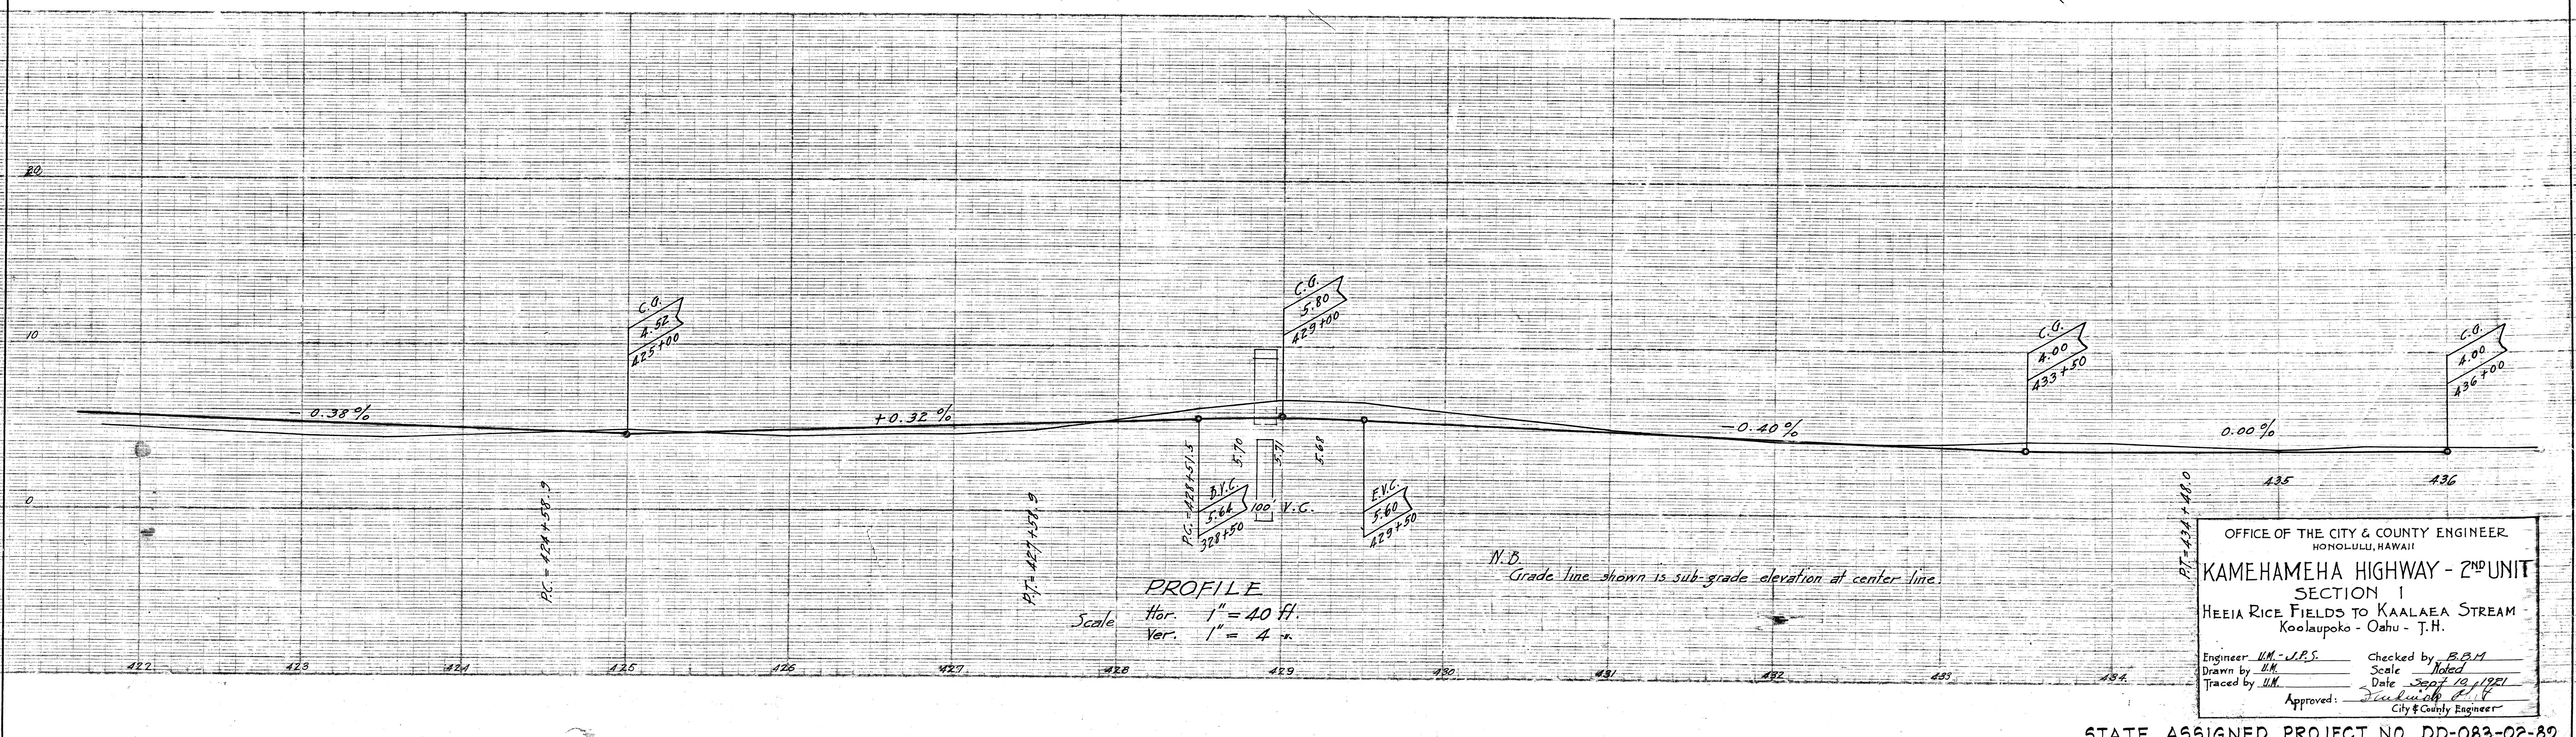


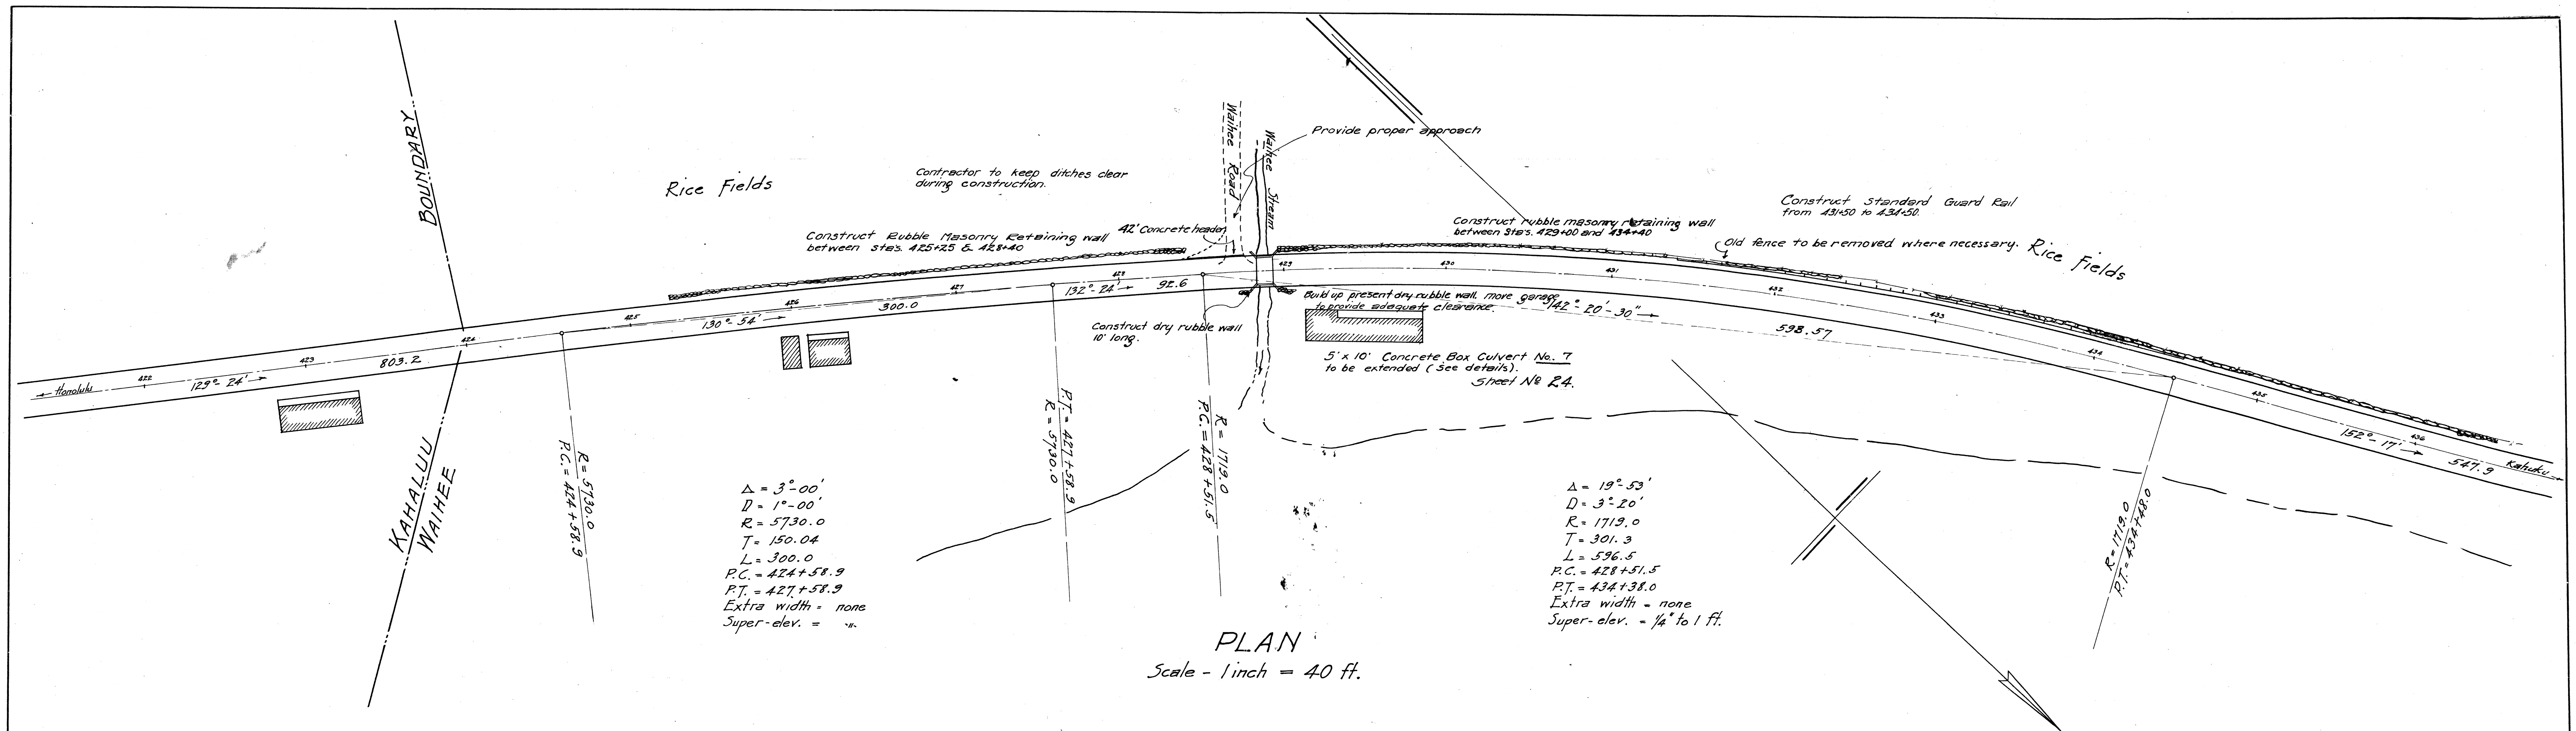

OFFICE OF THE CITY & COUNTY ENGINEER
HONOLULU, HAWAII

KAMEHAMEHA HIGHWAY - 2ND UNIT
SECTION 1
 HEEIA RICE FIELDS TO KAALAEA STREAM
 Koolaupoko - Oahu - T.H.

Engineer: W.M. J.P.S. Checked by: B.B.H.
 Drawn by: W.M. Scale: Noted
 Traced by: W.M. Date: Sept 19, 1981
 Approved: Pauline P. P.
 City & County Engineer



STATE ASSIGNED PROJECT NO. DD-083-02-89

Sheet 14 of 16 Sheets of Plans and Profile

Sheet 14 of 45 Sheets.

POCKET	FOLDER	NO
4	7X	15

FILE: DD-J-15

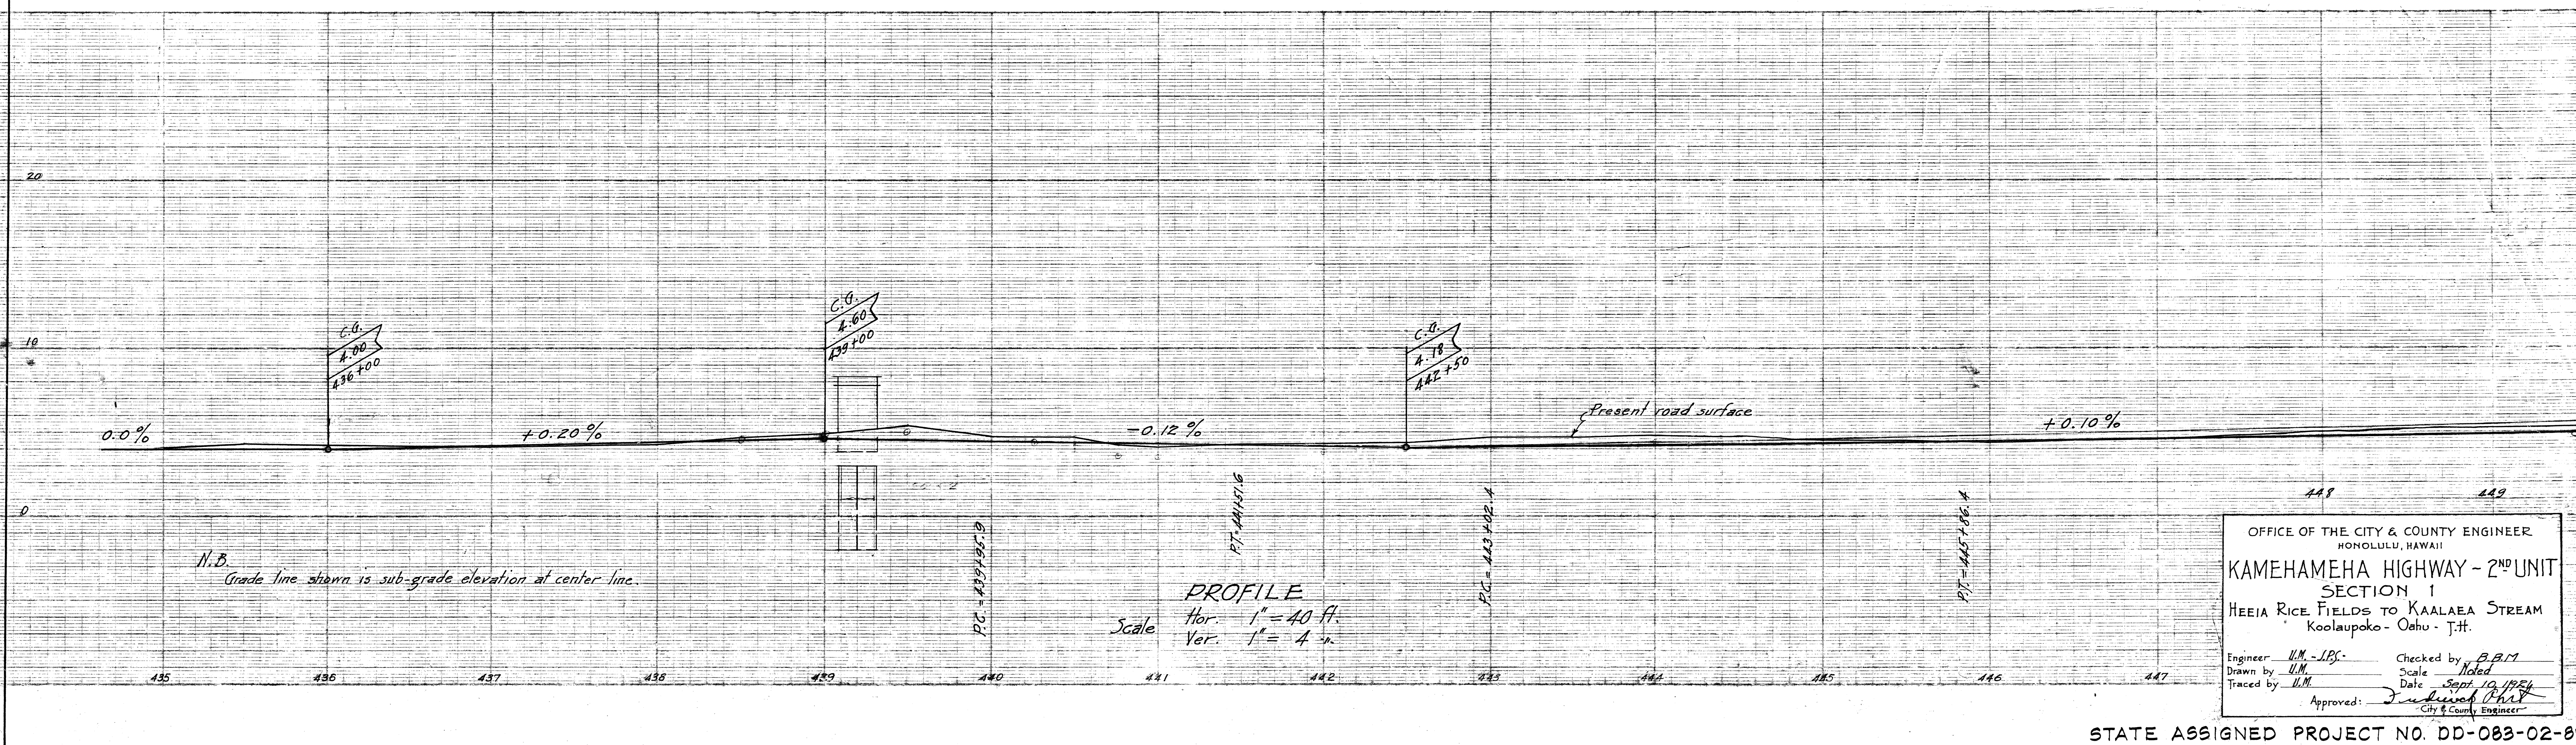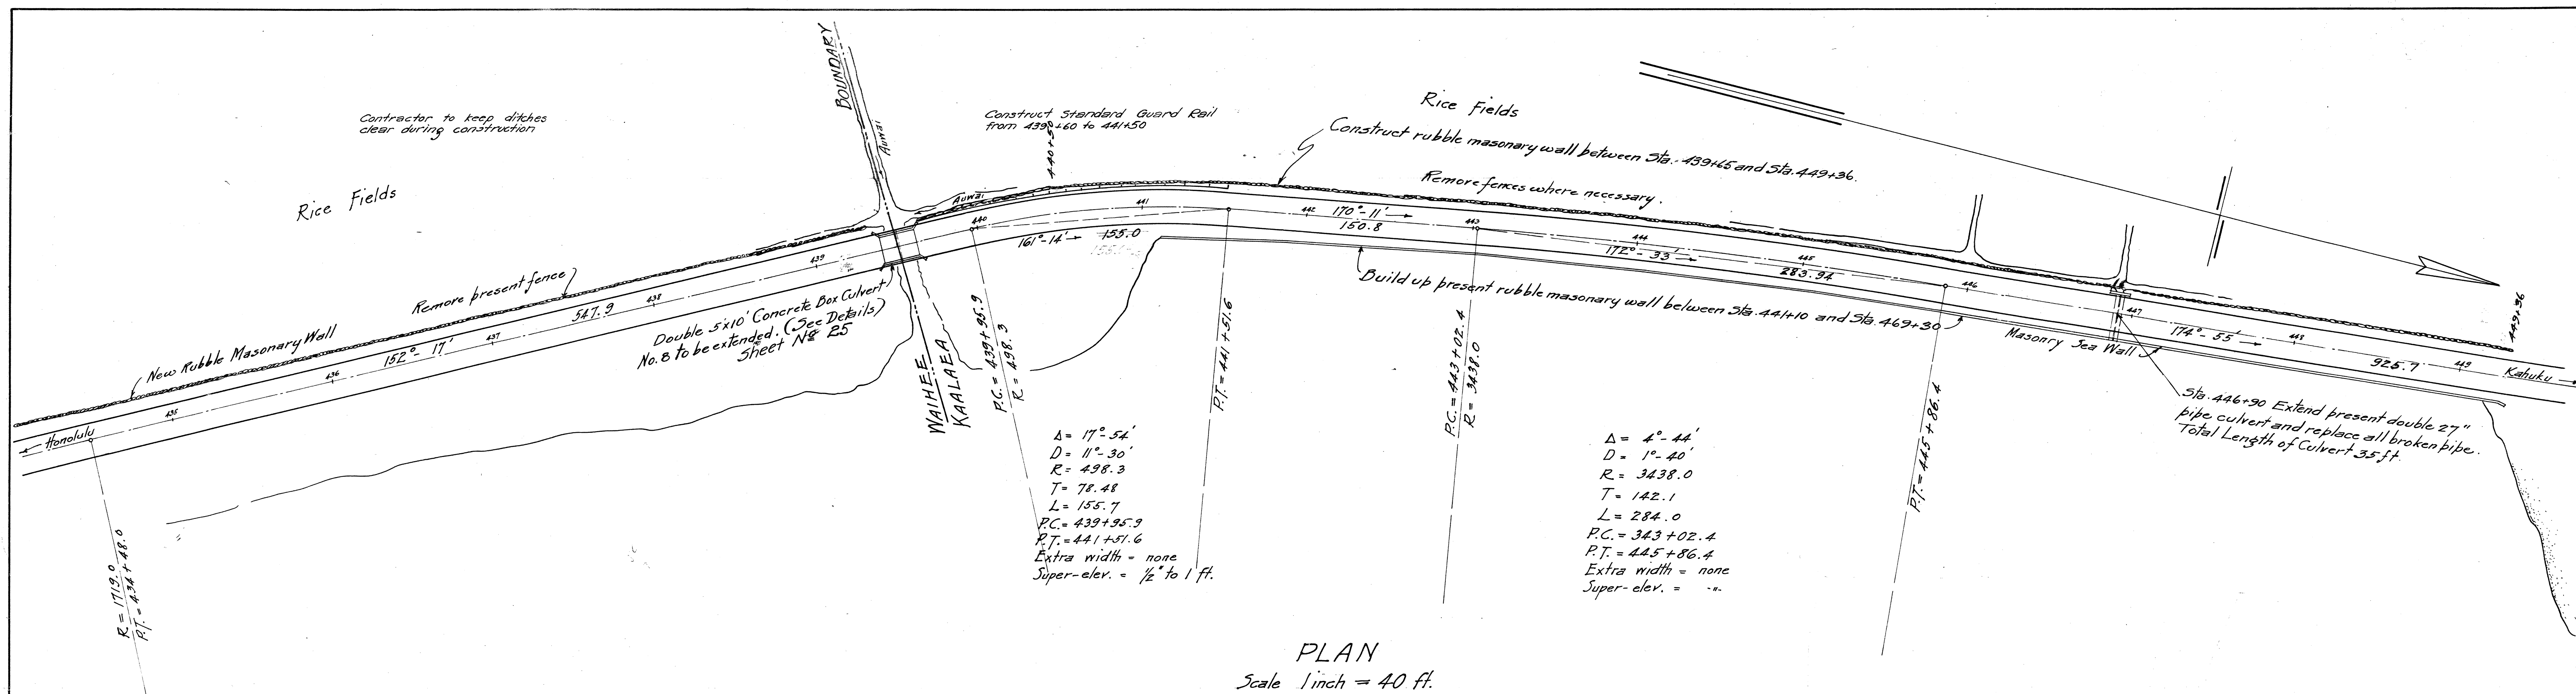


Sheet 15 of 16 Sheets of Plans and Profile

Sheet 15 of 45 Sheets.


5

POCKET	FOLDER	NO.
4	XY	21
		16

FILE: DD-0-15

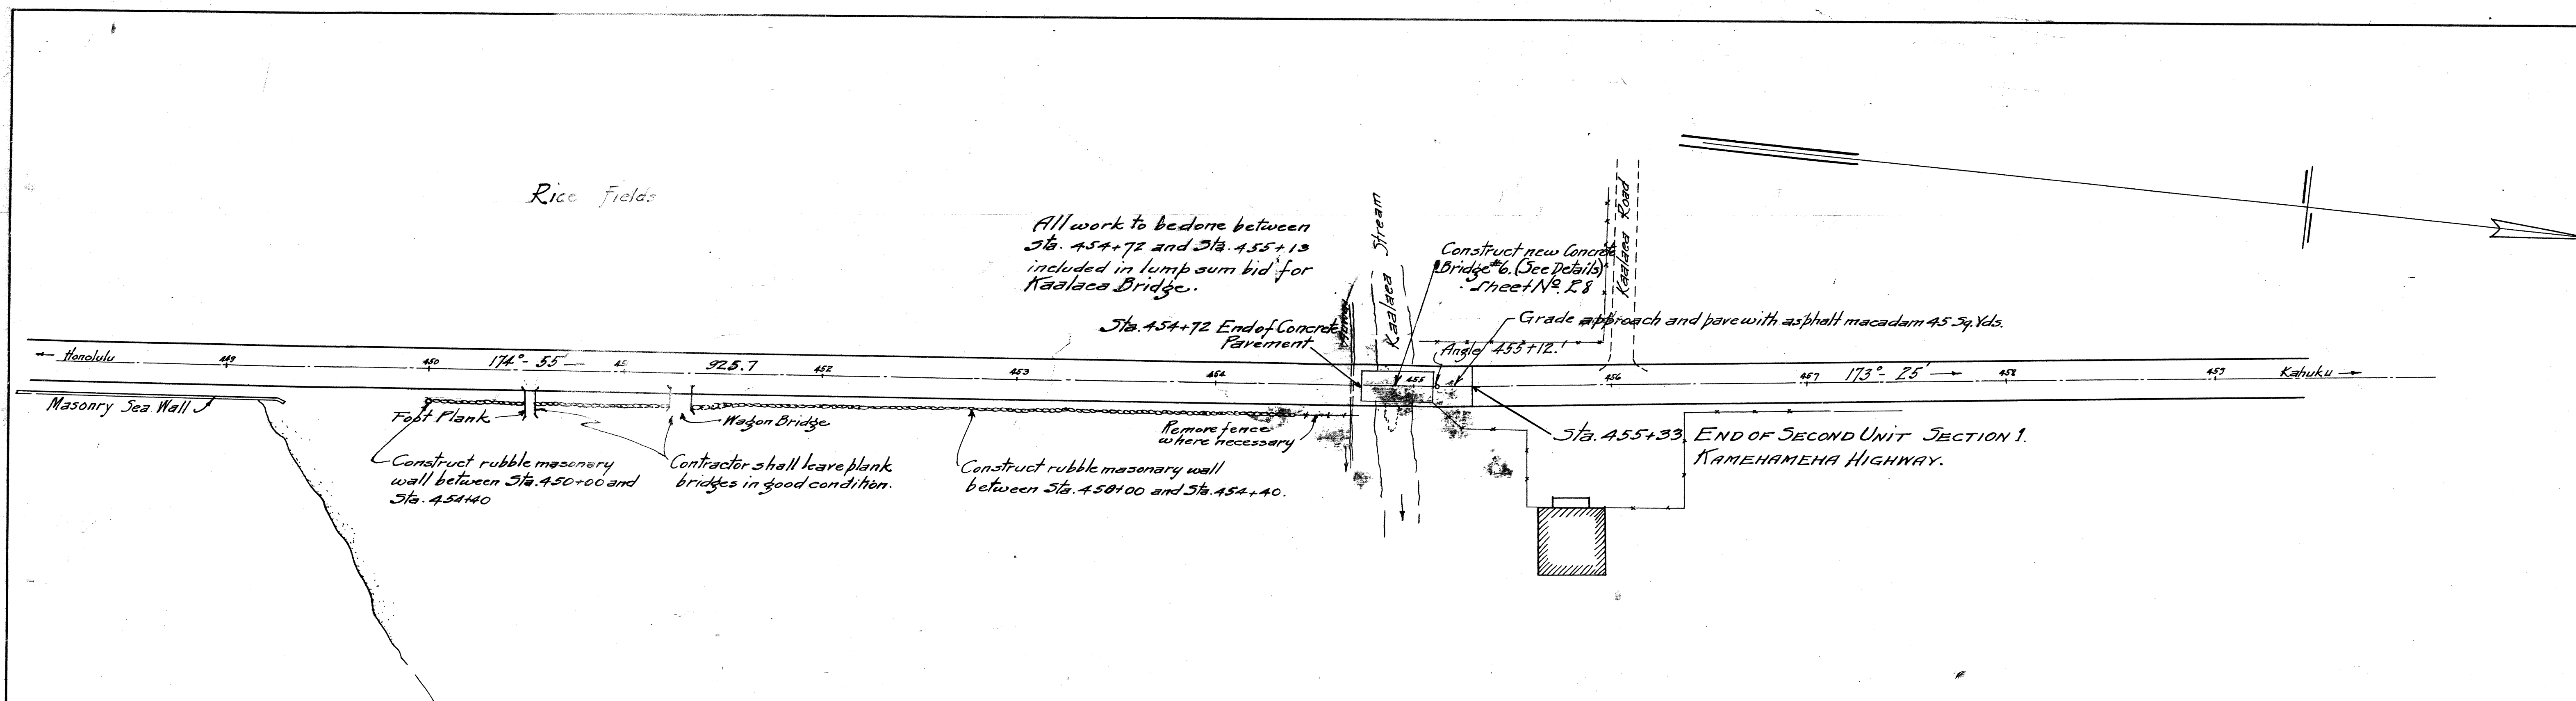

PLAN
Scale - 1 inch = 40 ft.

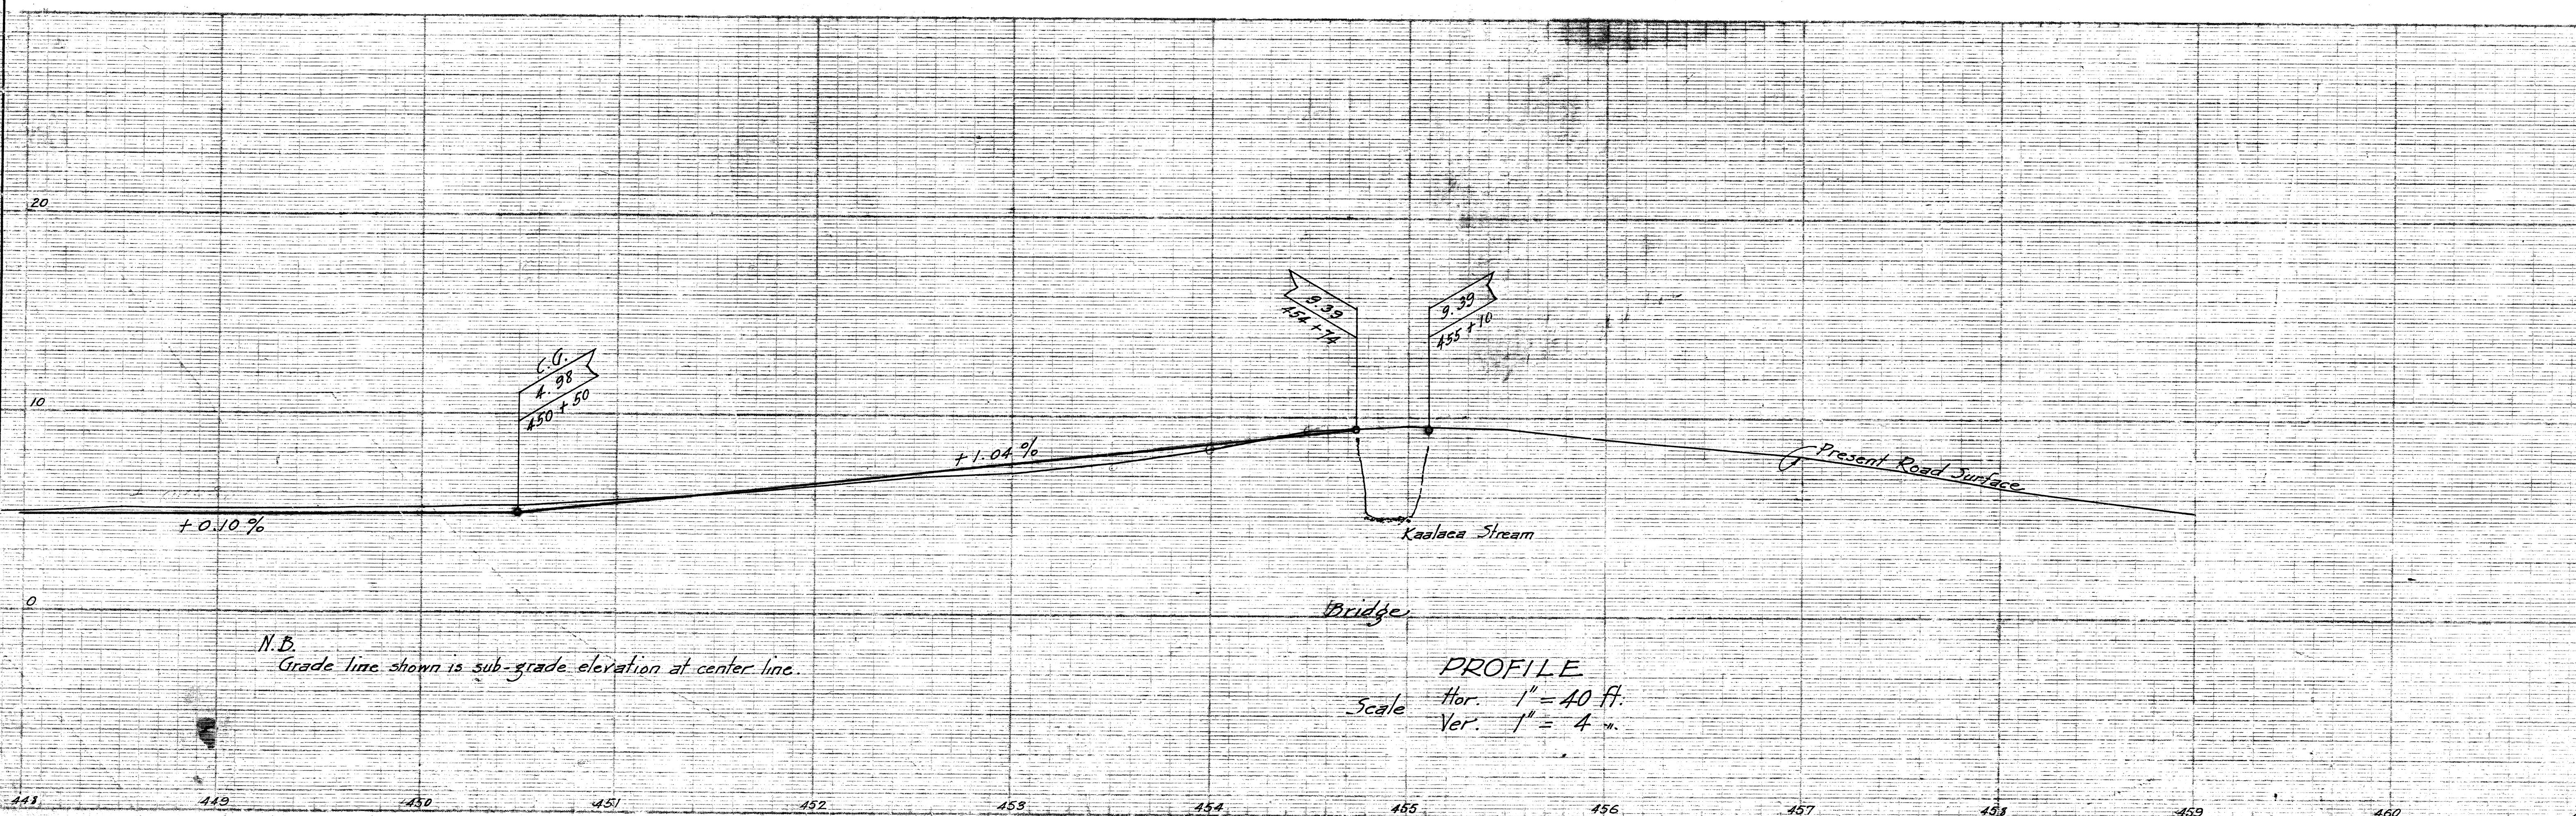

PROFILE
Scale
Hor. 1" = 40 ft.
Ver. 1" = 4 ft.

N.B.
Grade line shown is sub-grade elevation at center line.

OFFICE OF THE CITY & COUNTY ENGINEER HONOLULU, HAWAII	
KAMEHAMEHA HIGHWAY - 2 ND UNIT	
SECTION 1	
HEEIA RICE FIELDS TO KAALAEA STREAM Koolau-poko - Oahu - T.H.	
Engineer: U.M. - J.P.S.	Checked by: B.M.
Drawn by: U.M.	Scale: Noted
Traced by: U.M.	Date: Sept. 10, 1951
Approved: <i>[Signature]</i> City & County Engineer	

STATE ASSIGNED PROJECT NO. DD-083-02-89

Sheet 16 of 16 Sheets of Plans and Profile

Sheet 16 of 15 Sheets. 6 4 17

S-C-C-D: B.T.F.