

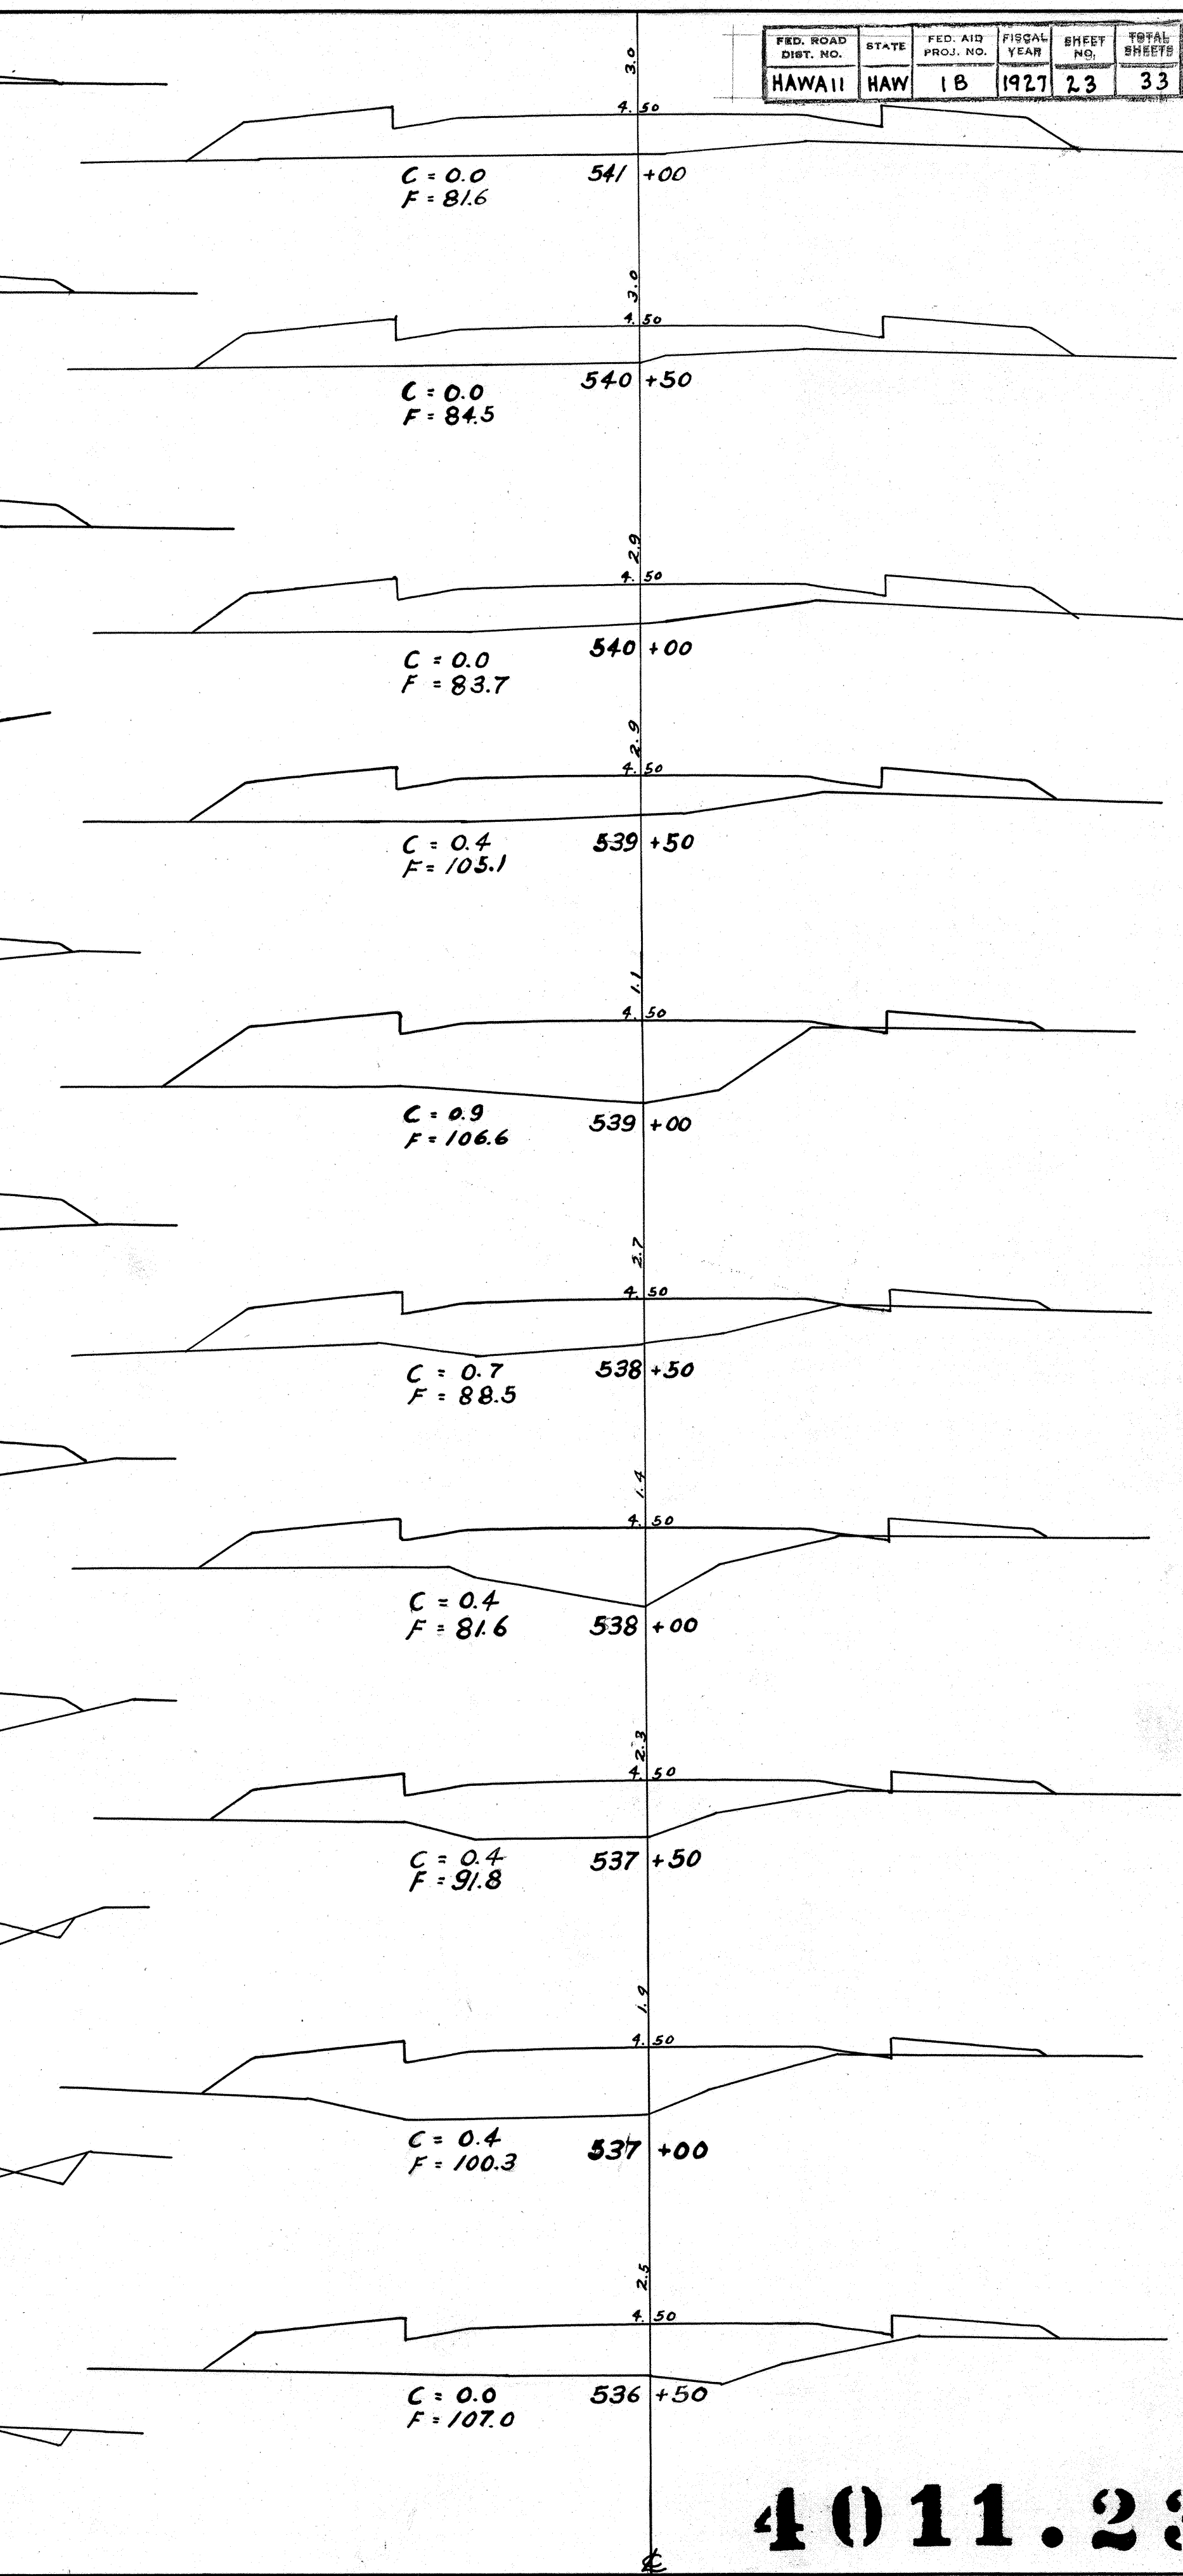
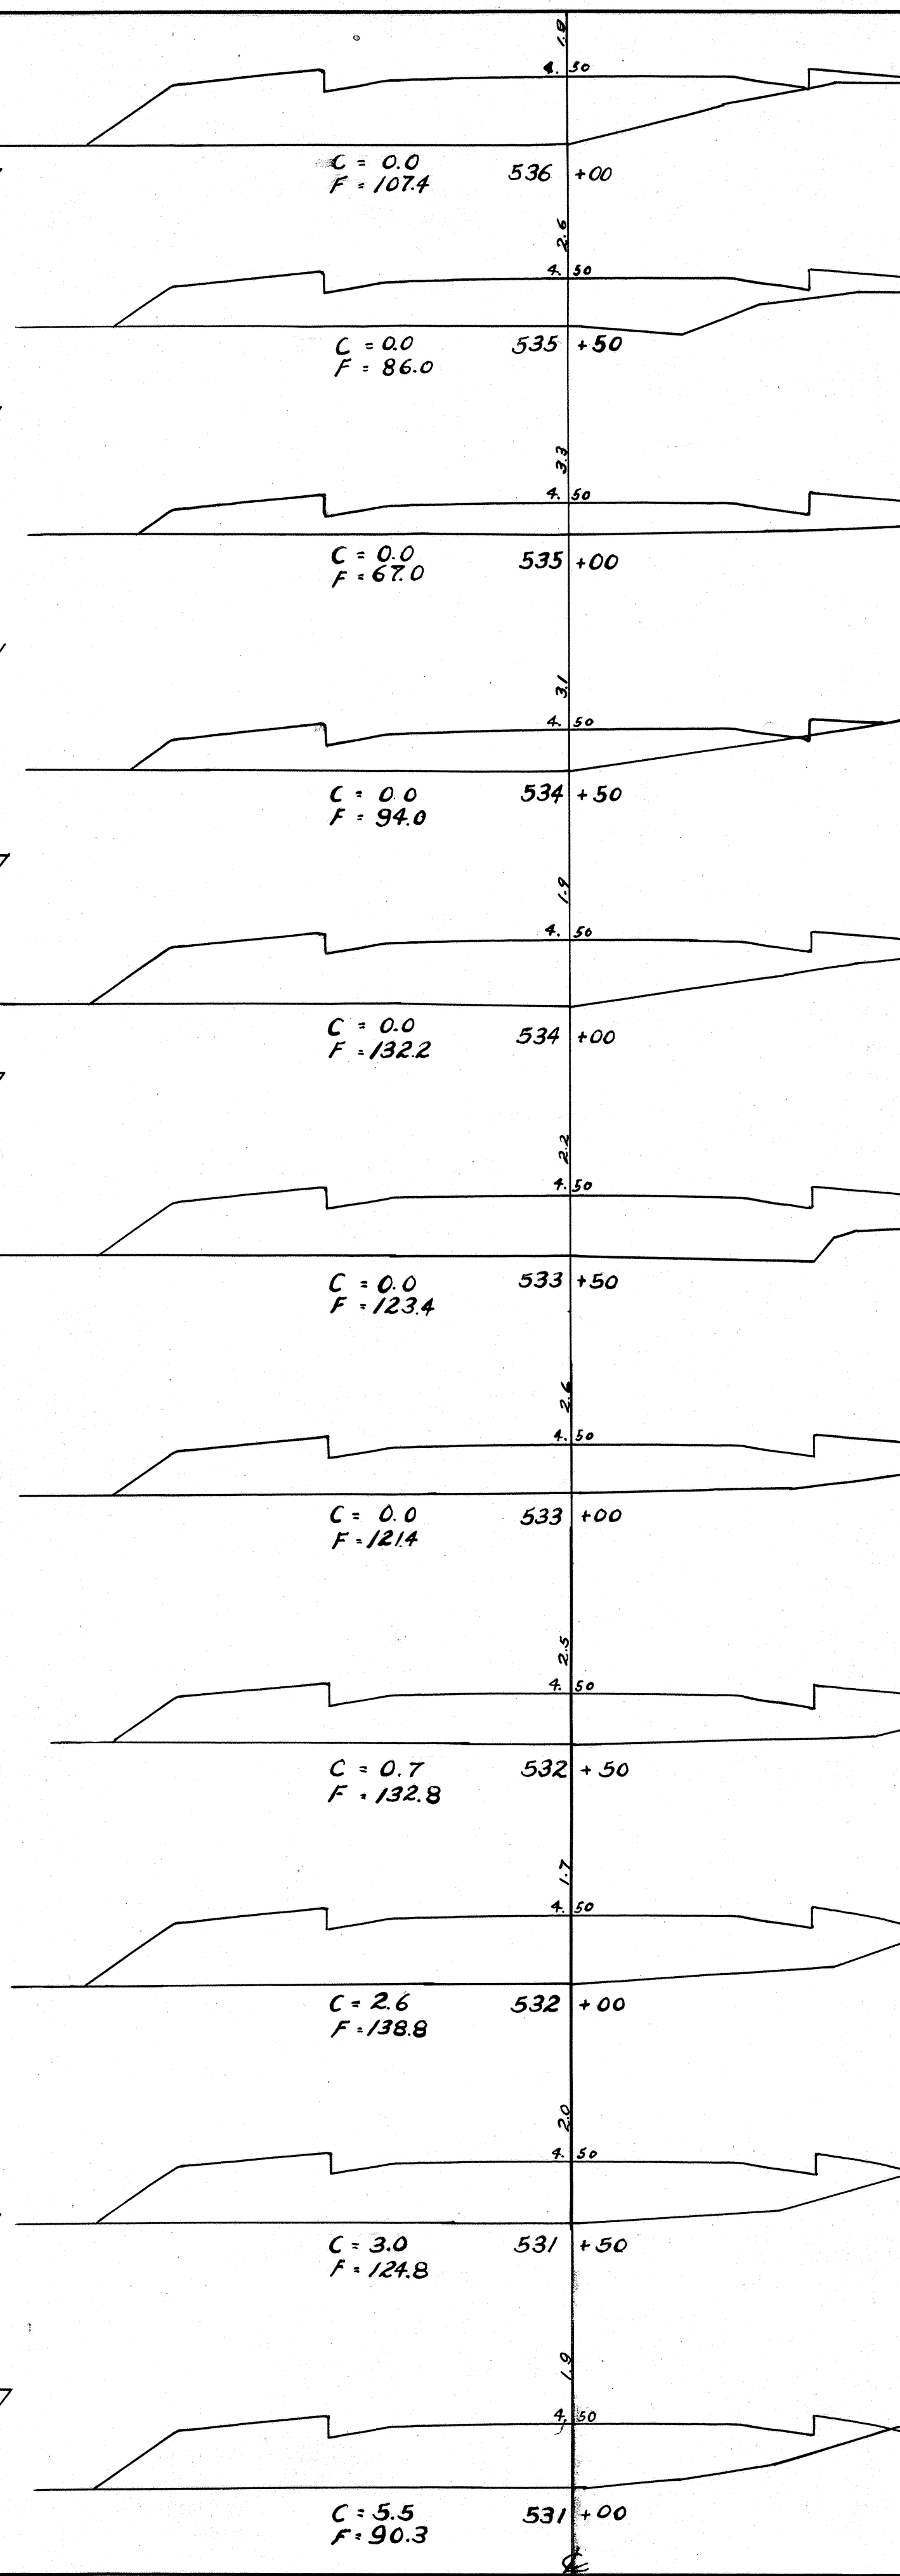
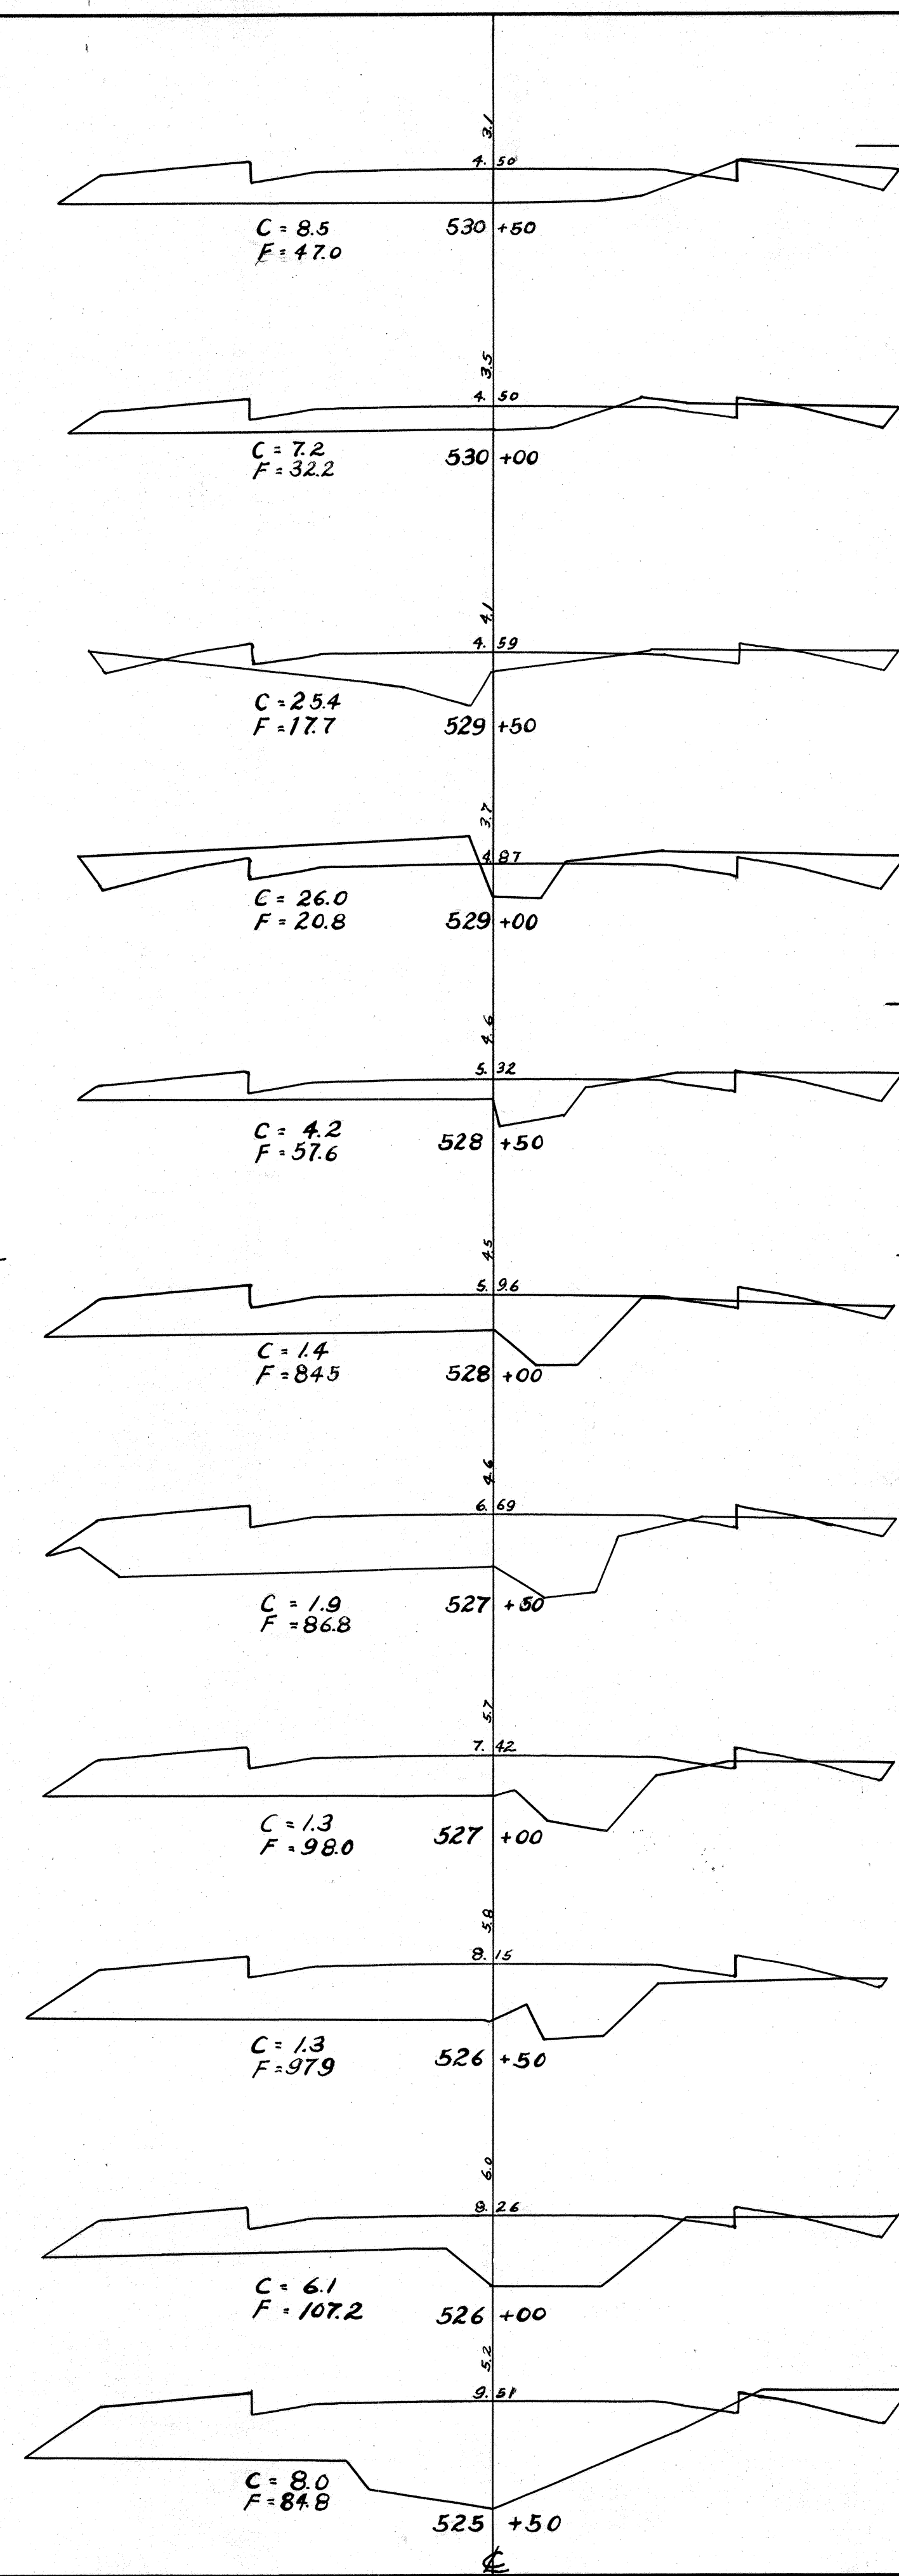


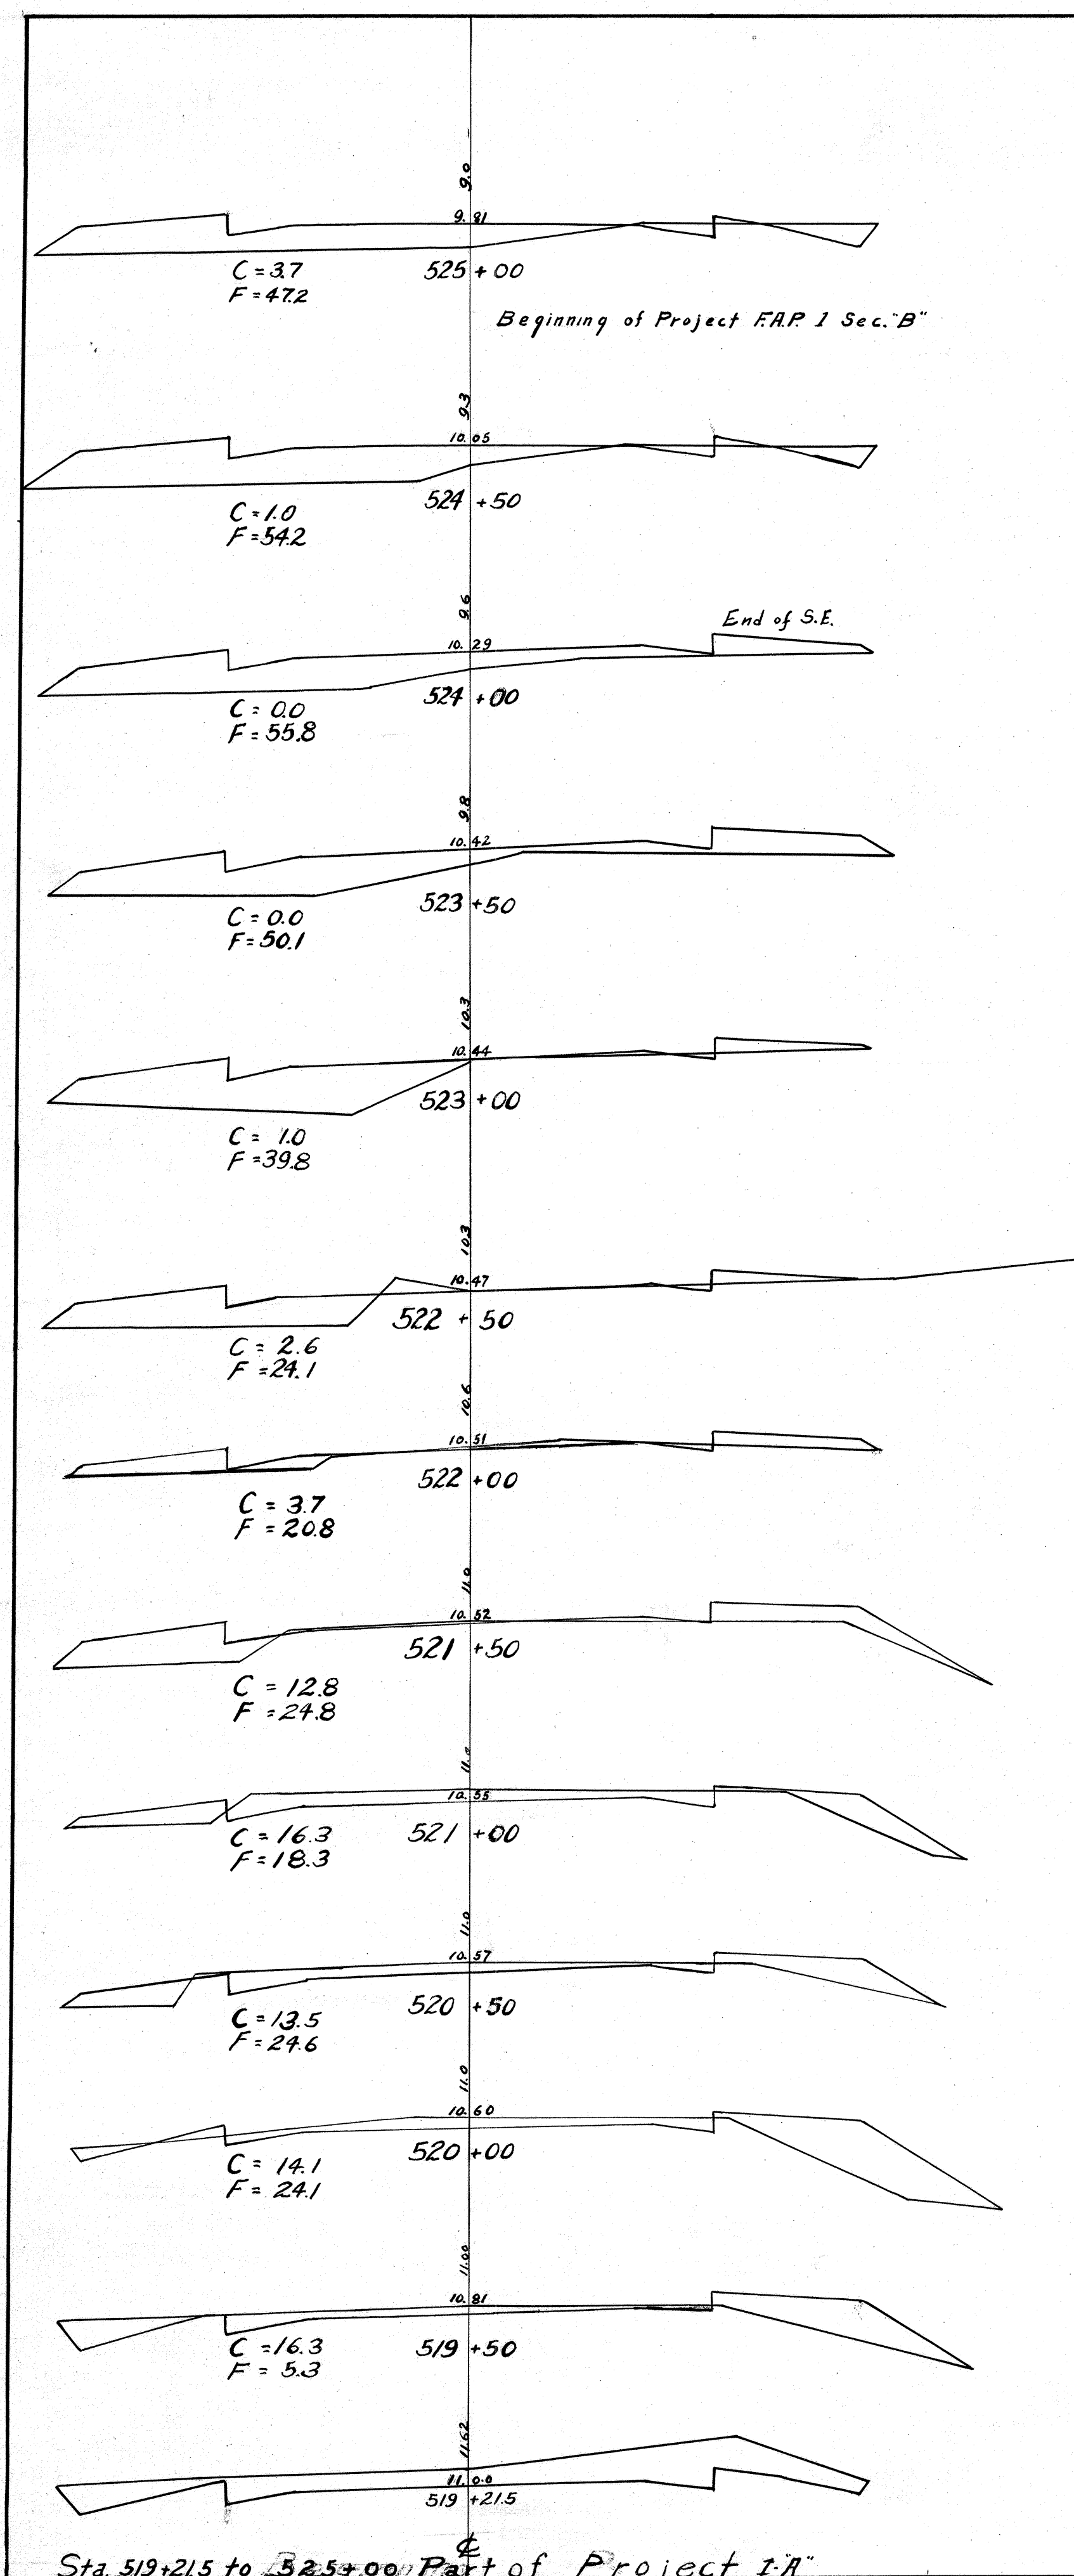

4011.23.


FED. ROAD DIST. NO.	STATE	FED. AID PROJ. NO.	FISCAL YEAR	SHEET NO.	TOTAL SHEETS
HAWAII	HAW	1 B	1927	14	33

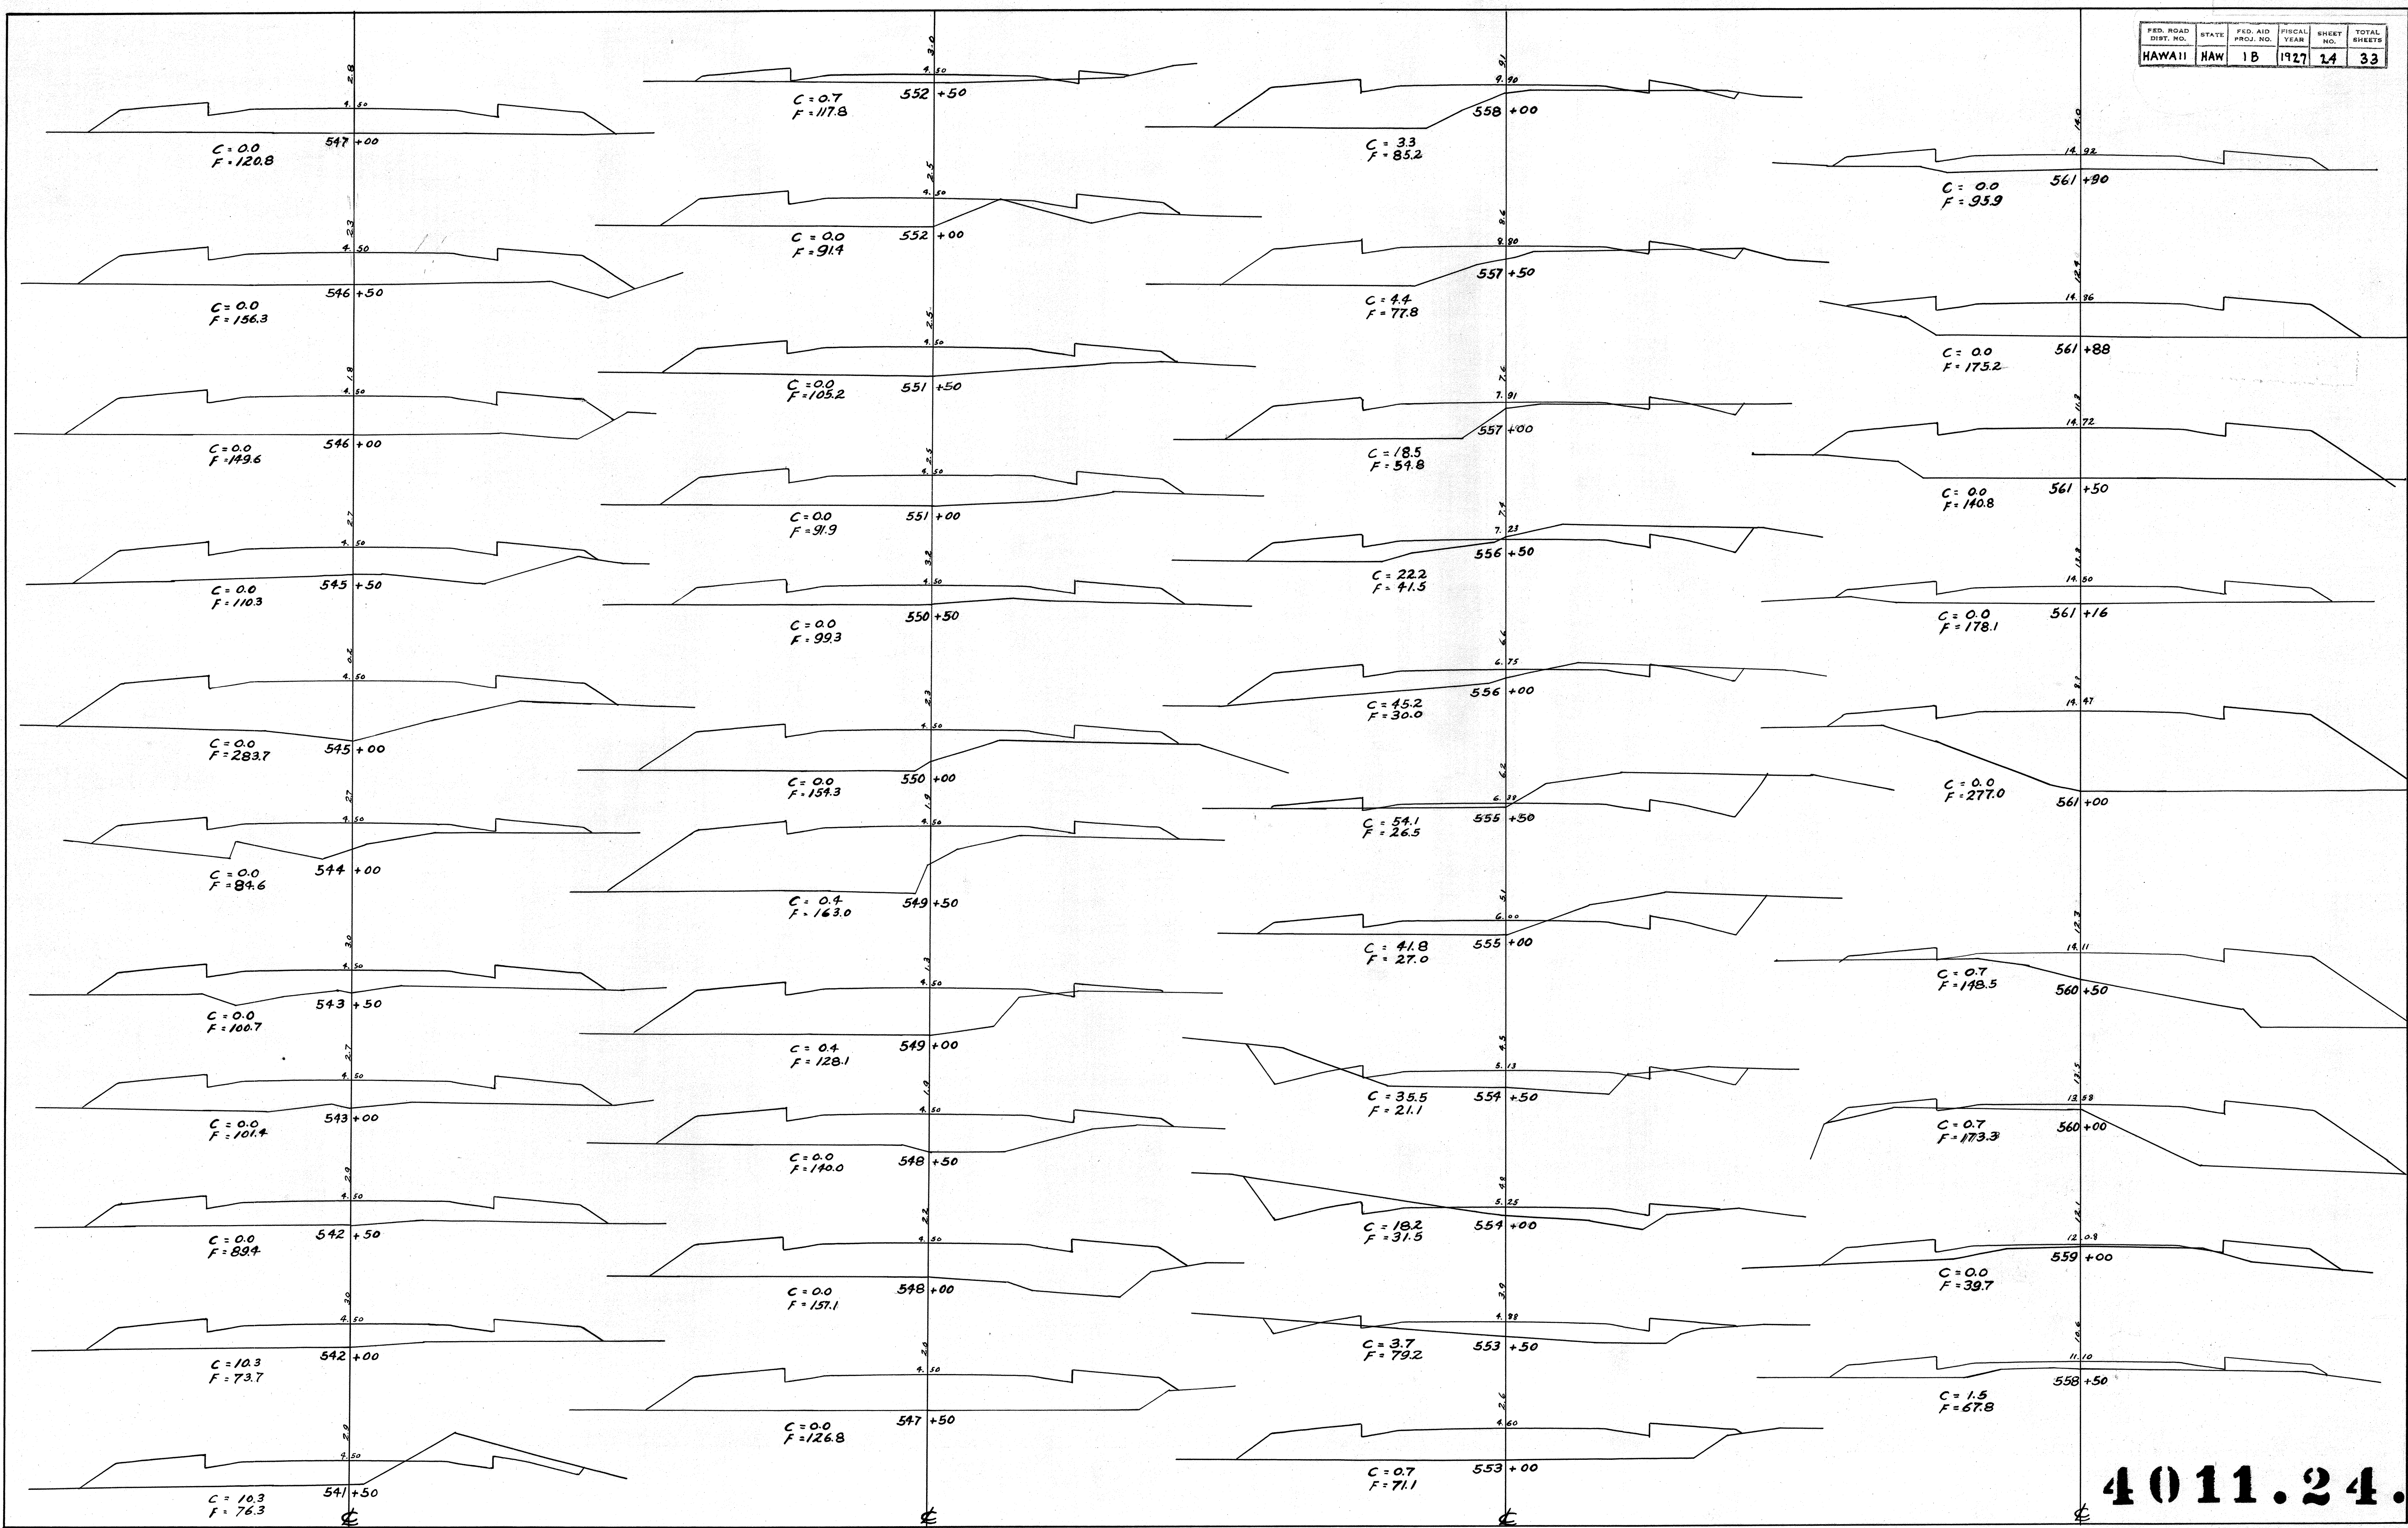


4011.24.

Plan File	Pocket	Folio	Plan
N-6	N-18	N-3	


FED. ROAD DIST. NO.	STATE	FED. AID PROJ. NO.	FISCAL YEAR	SHEET NO.	TOTAL SHEETS
HAWAII	HAW	1B	1927	25	33

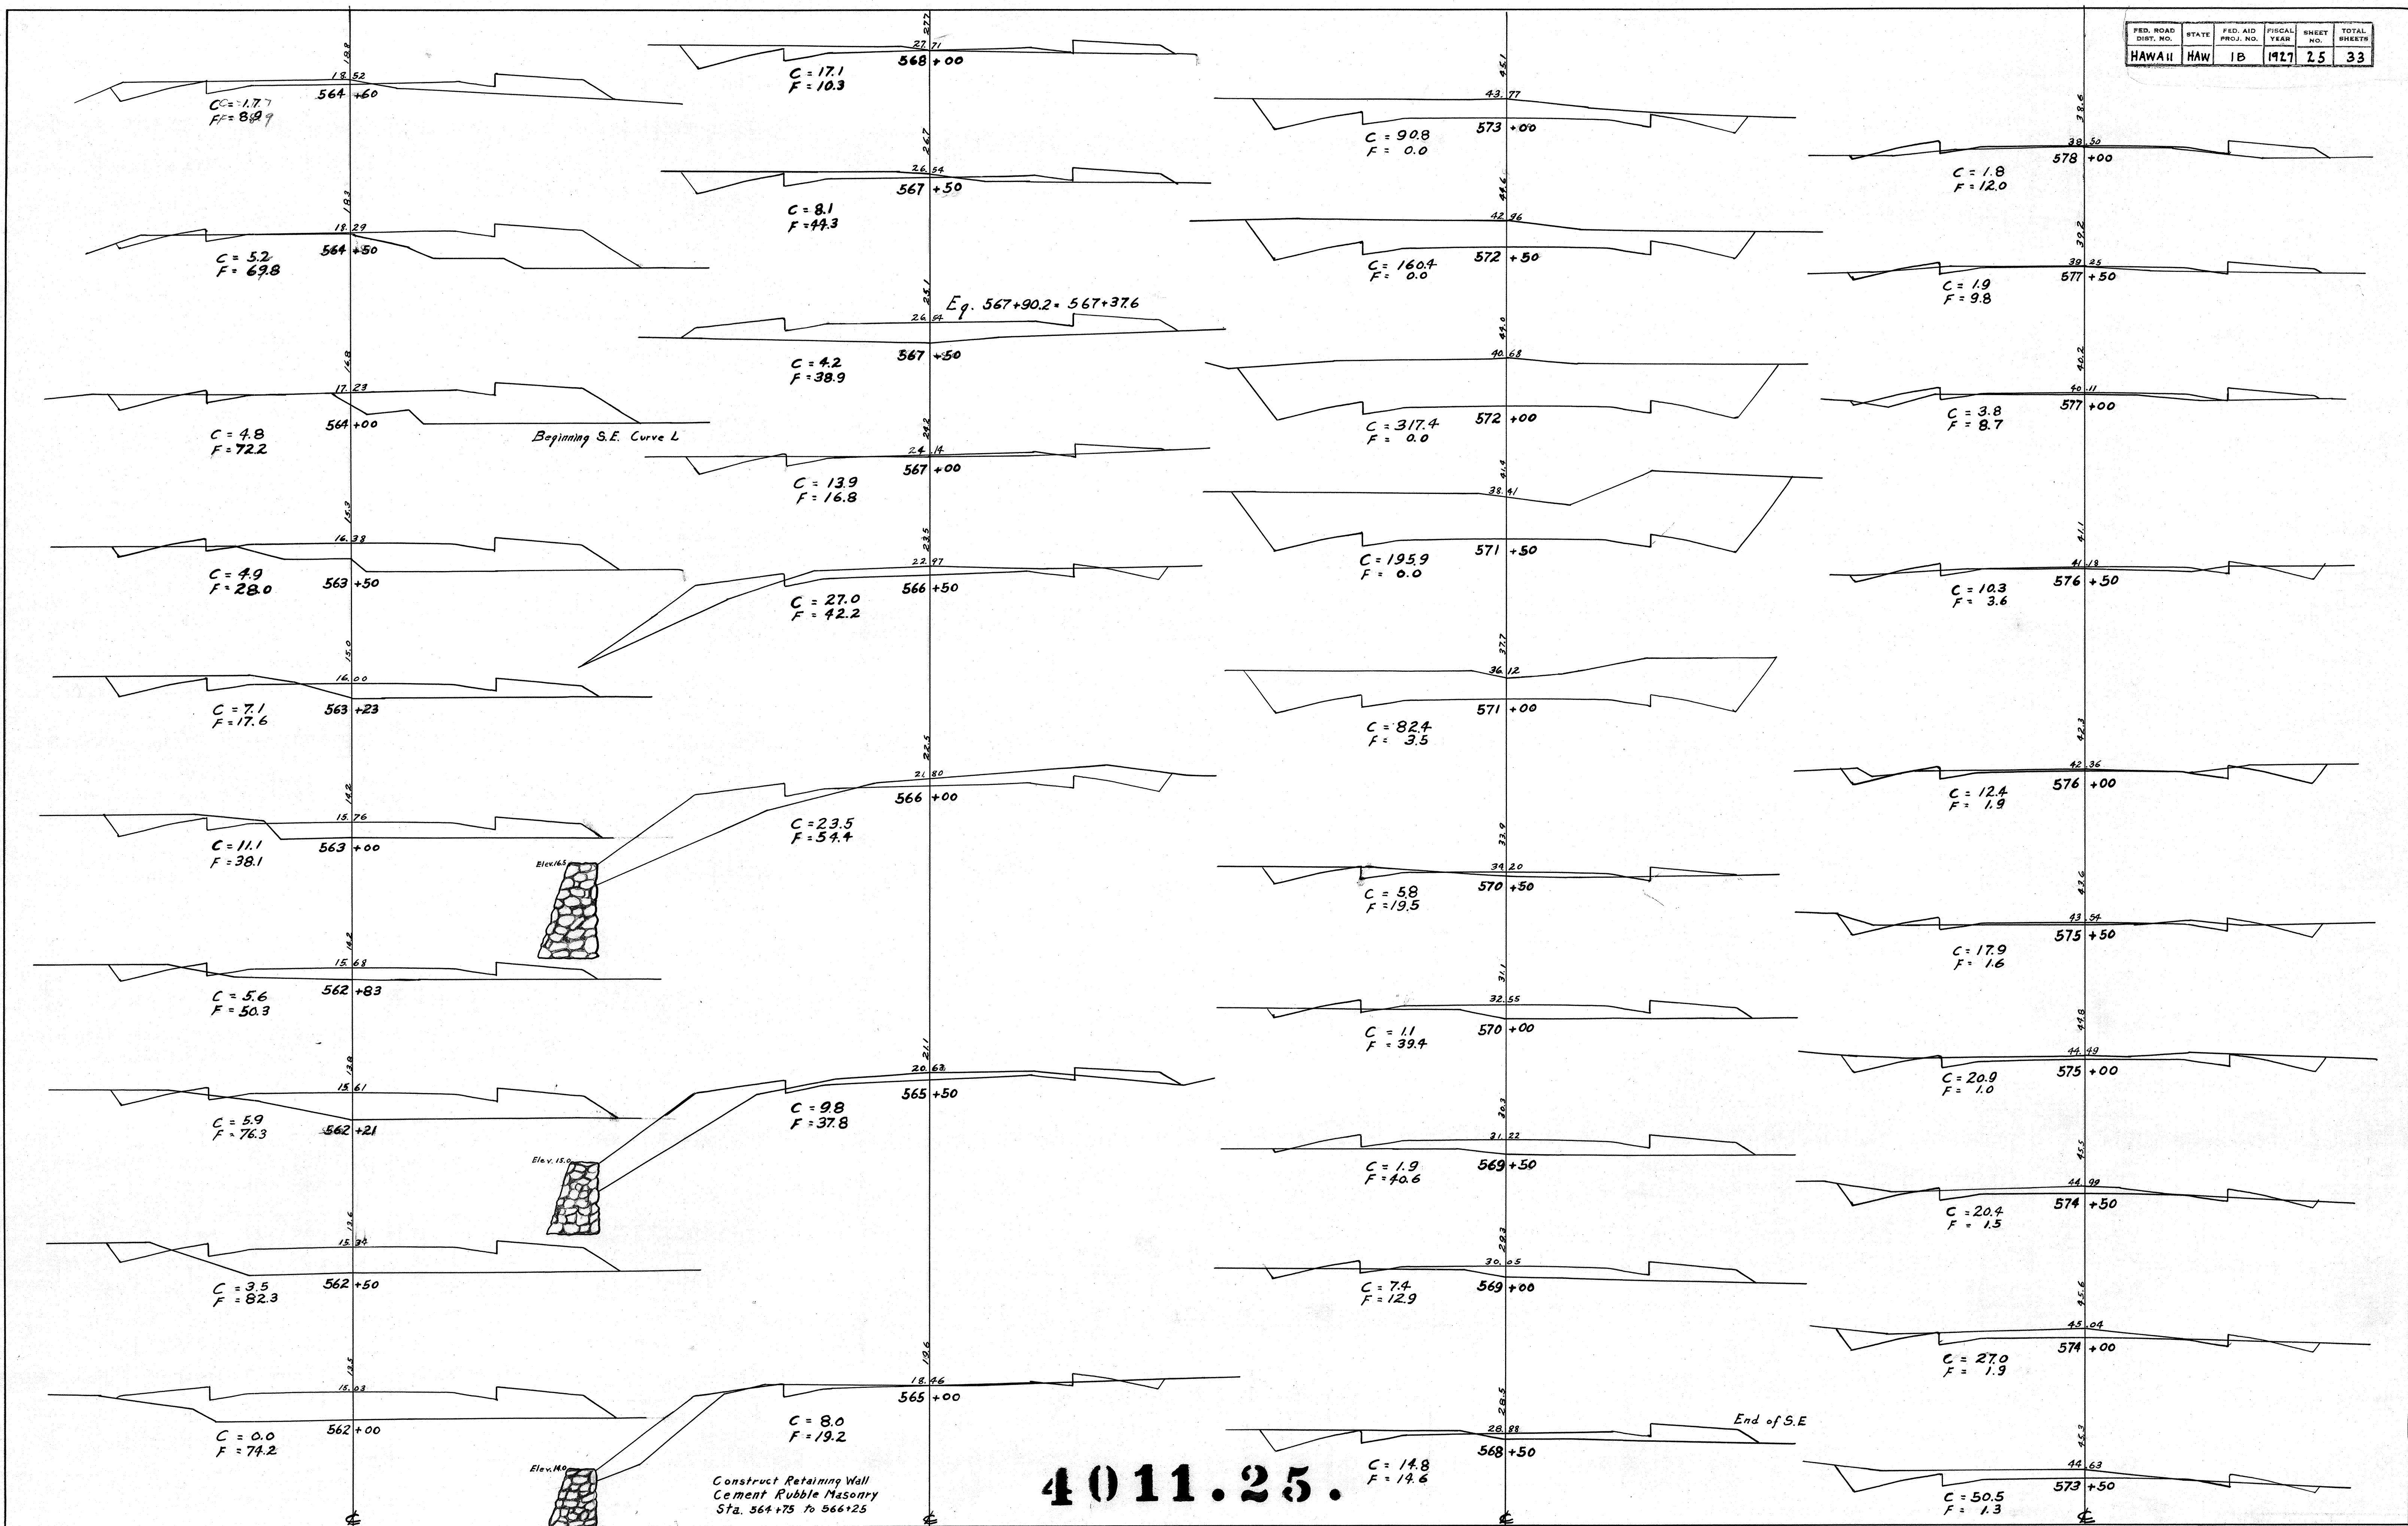

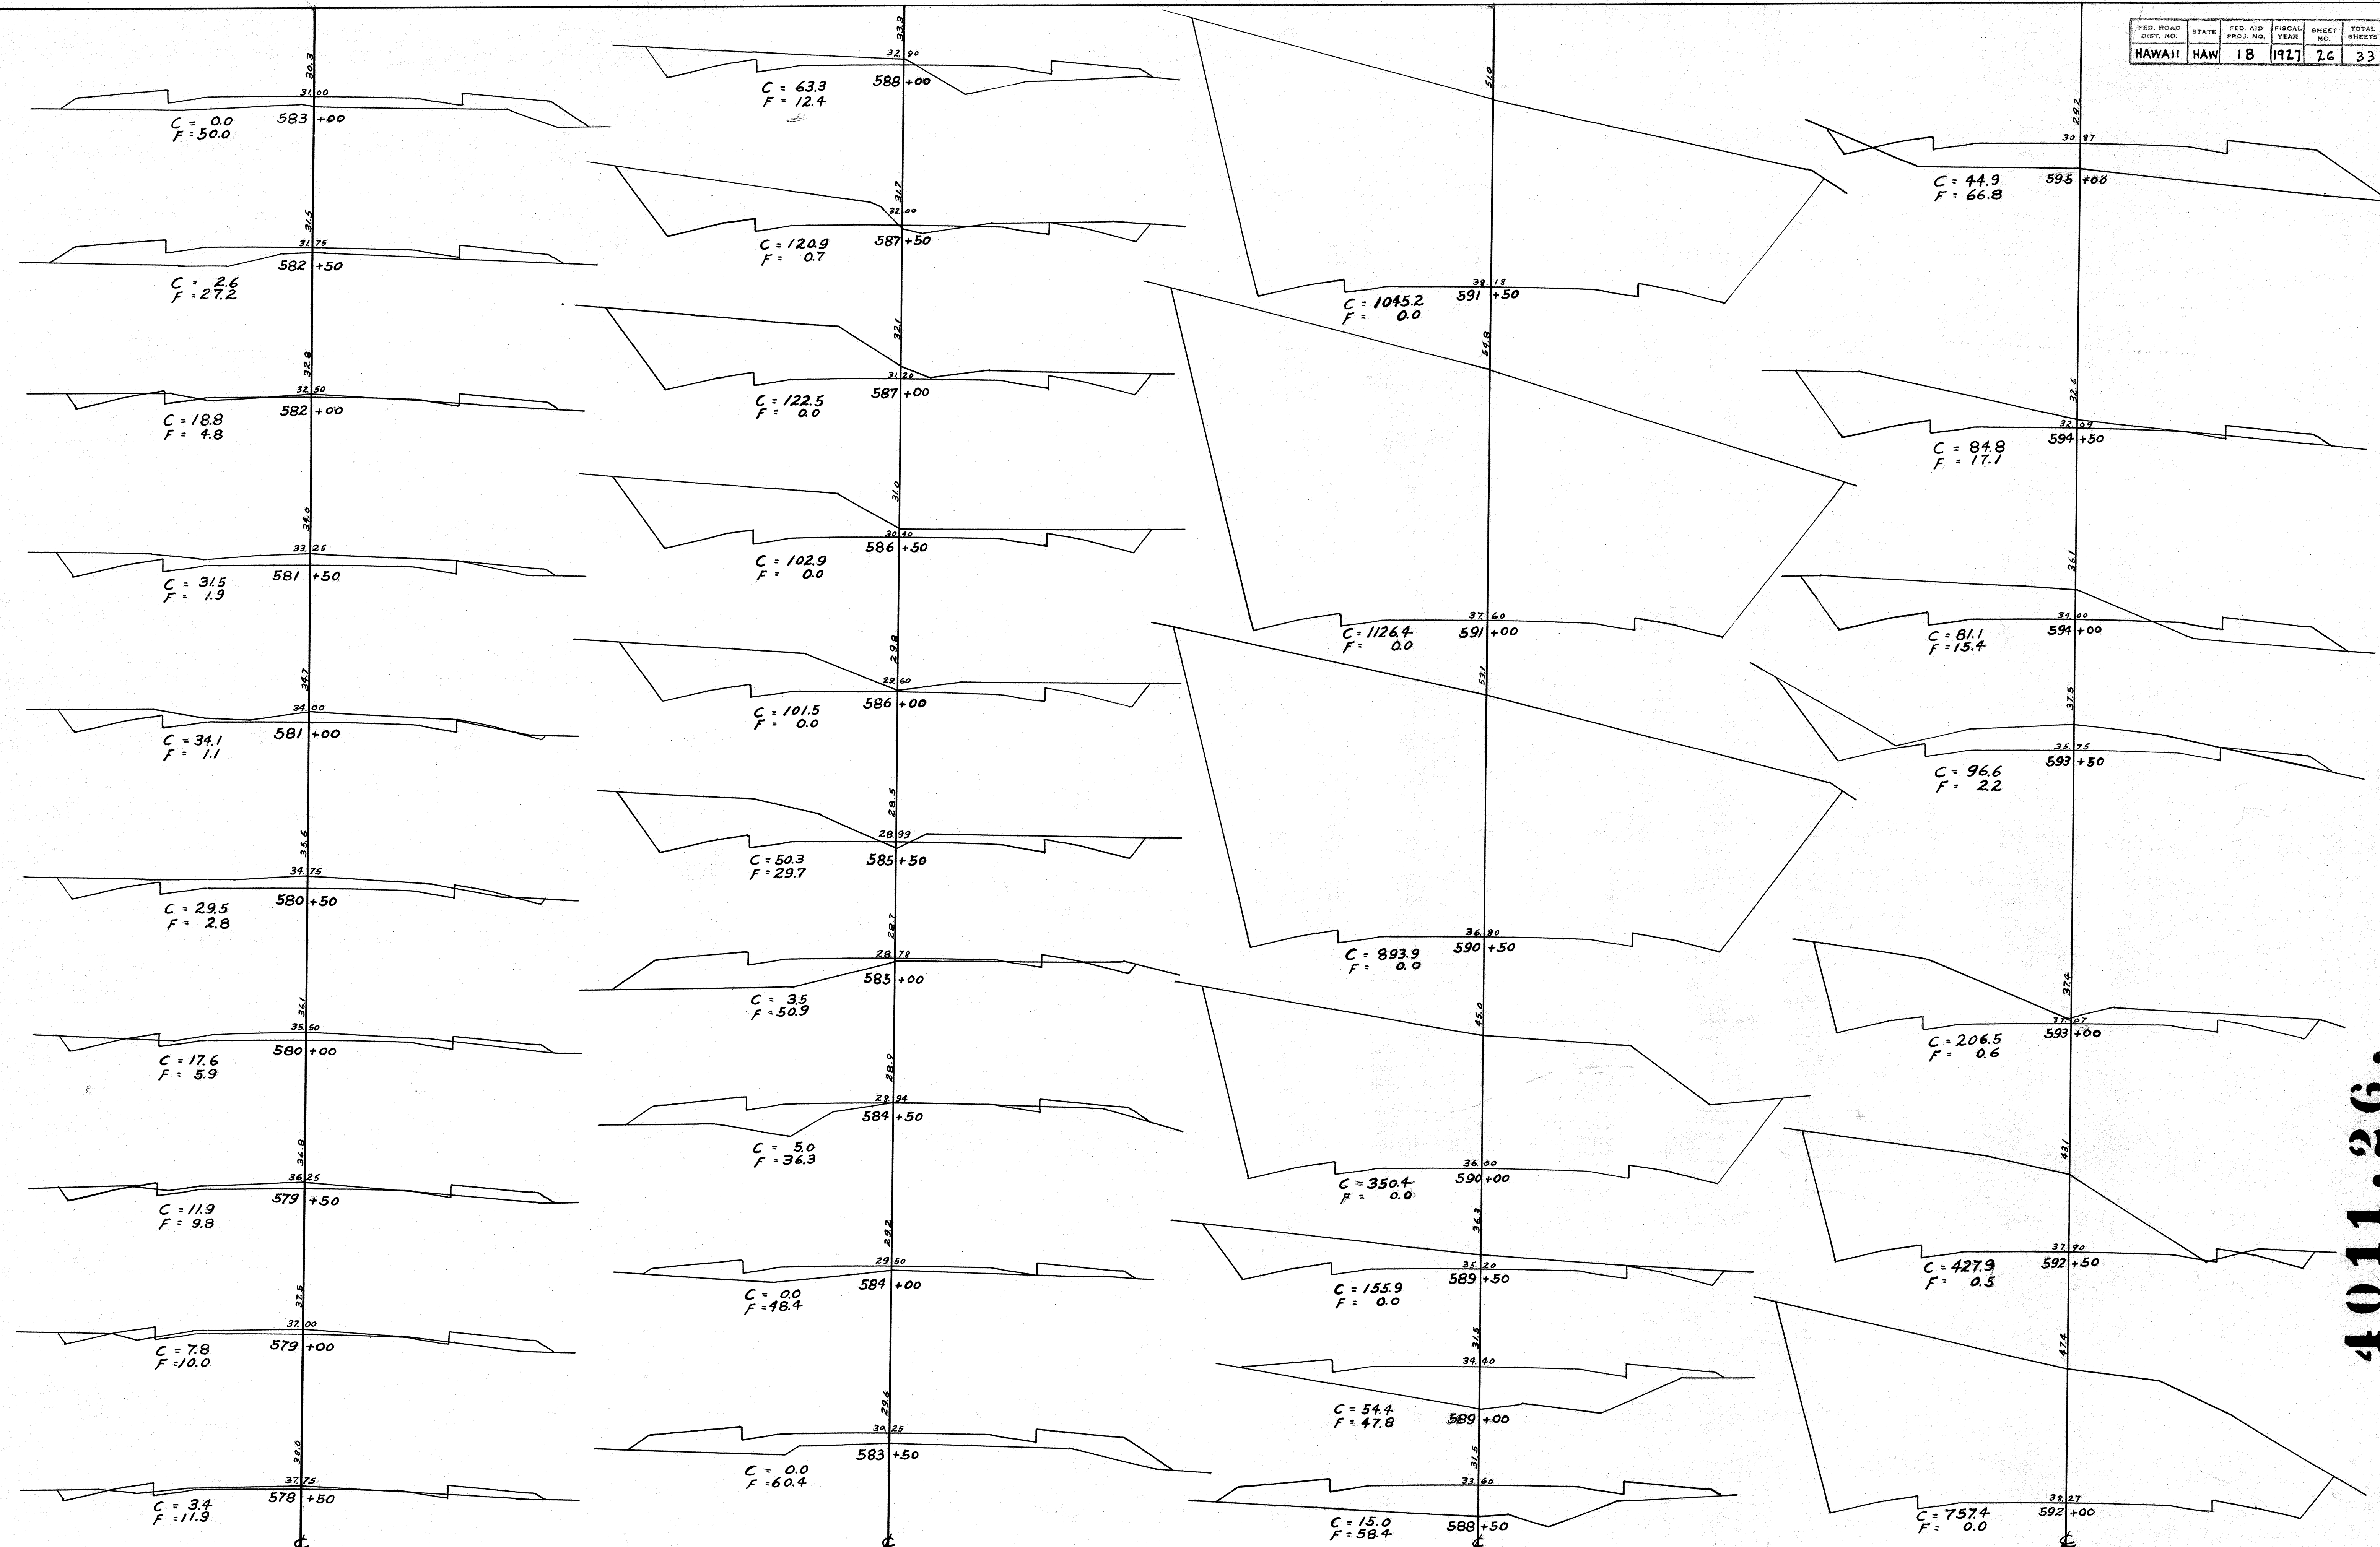


4011.26.

FED. ROAD DIST. NO.	STATE	FED. AID PROJ. NO.	FISCAL YEAR	SHEET NO.	TOTAL SHEETS
HAWAII	HAW	1B	1971	28	33

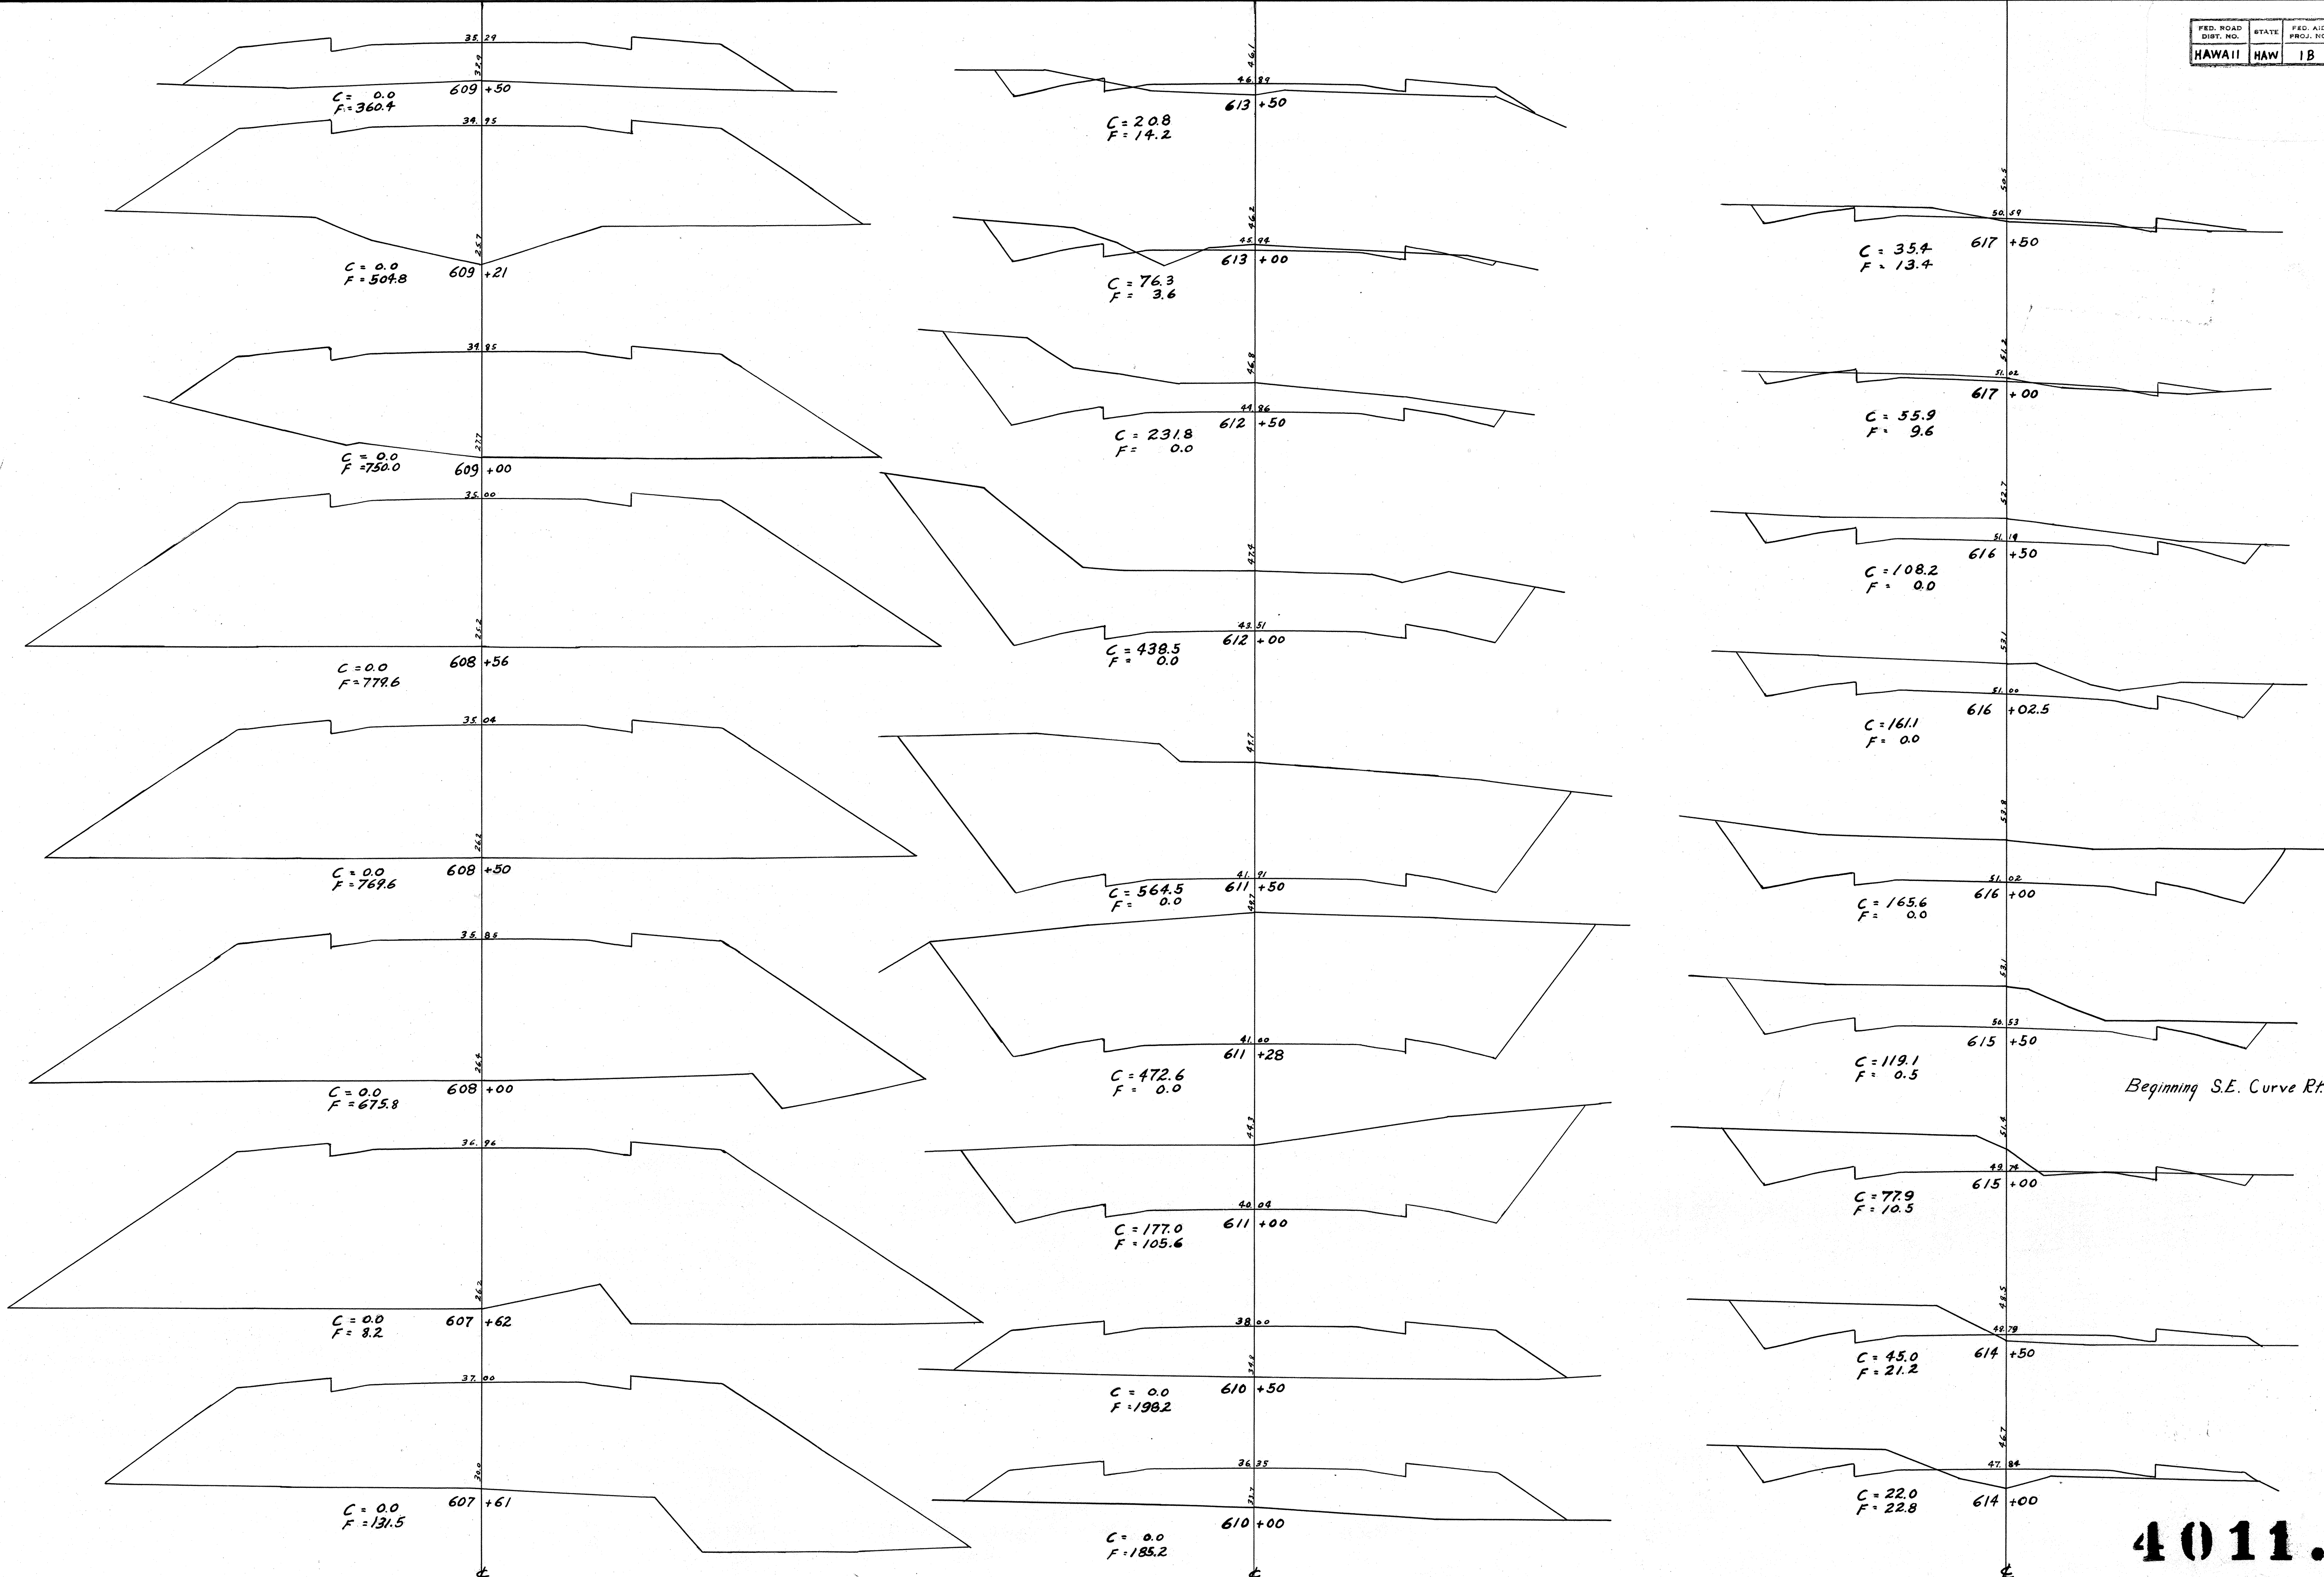


Beginning S.E. Curve Rt.

4011.28.

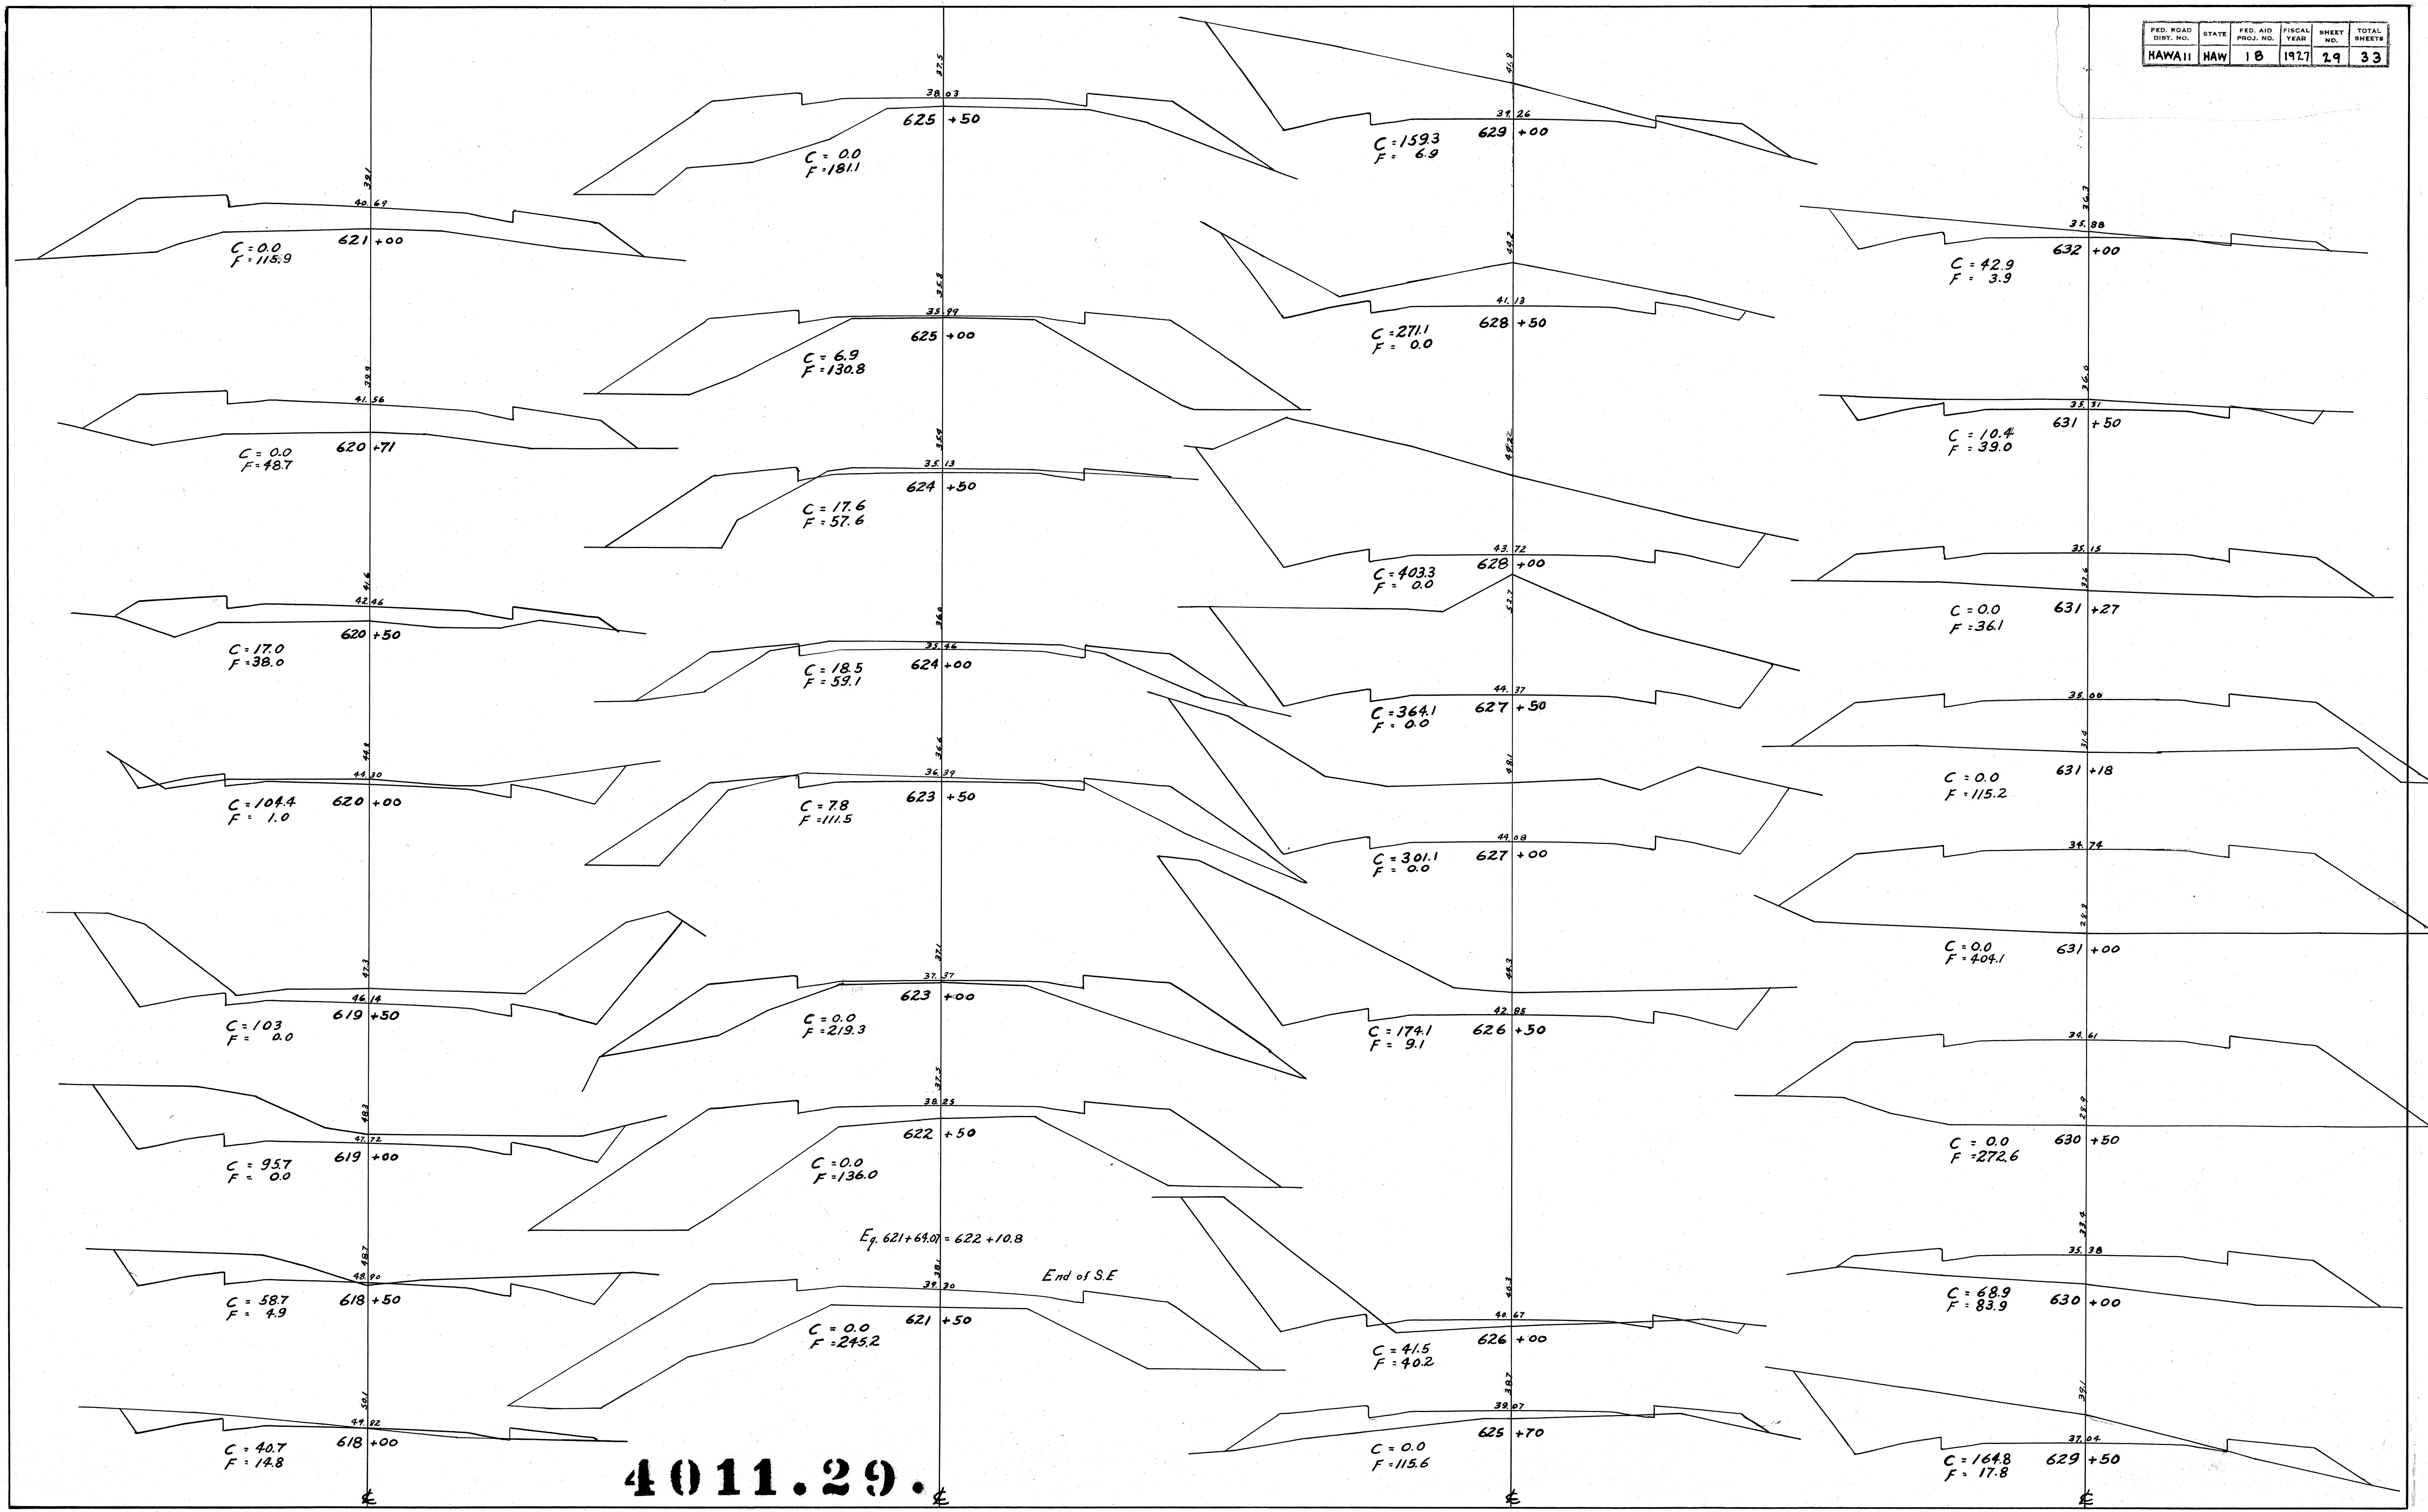


FED. ROAD DIST. NO.	STATE	FED. AID PROJ. NO.	FISCAL YEAR	SHEET NO.	TOTAL SHEETS
HAWAII	HAW	18	1927	30	33

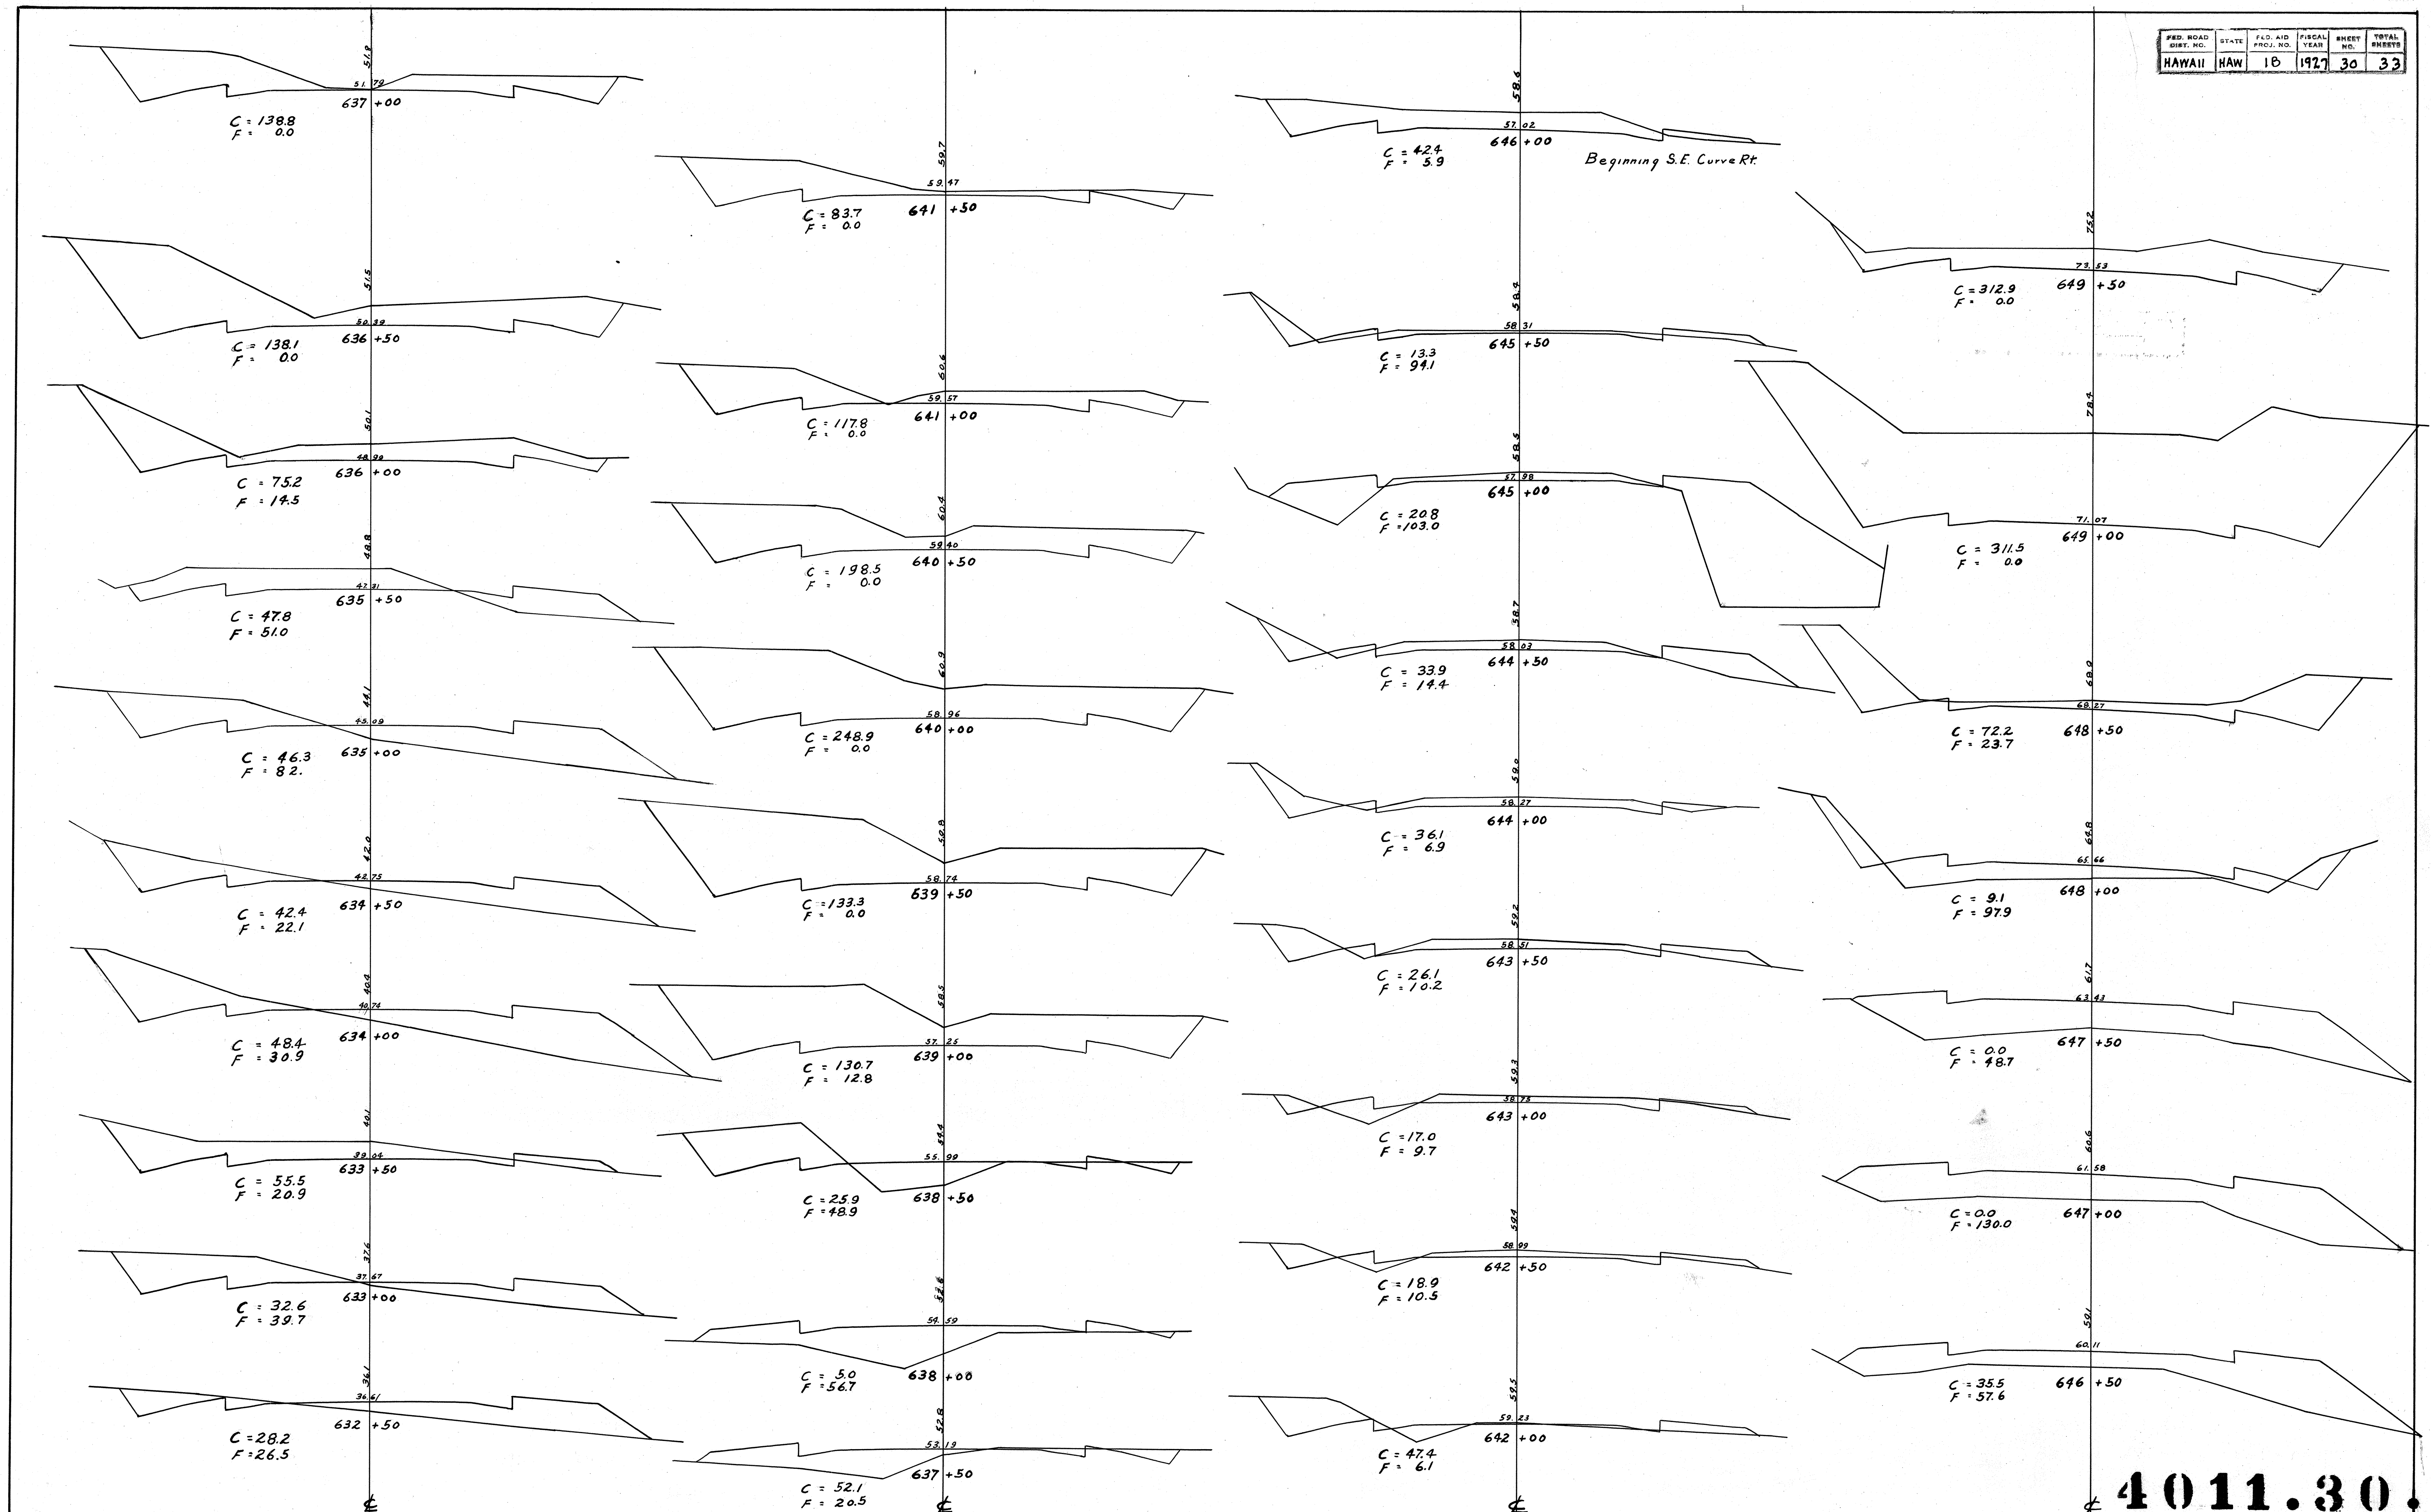

4011.30.

FED. ROAD DIST. NO.	STATE	FED. AID PROJ. NO.	FISCAL YEAR	SHEET NO.	TOTAL SHEETS
HAWAII	HAW	1B	1917	31	33

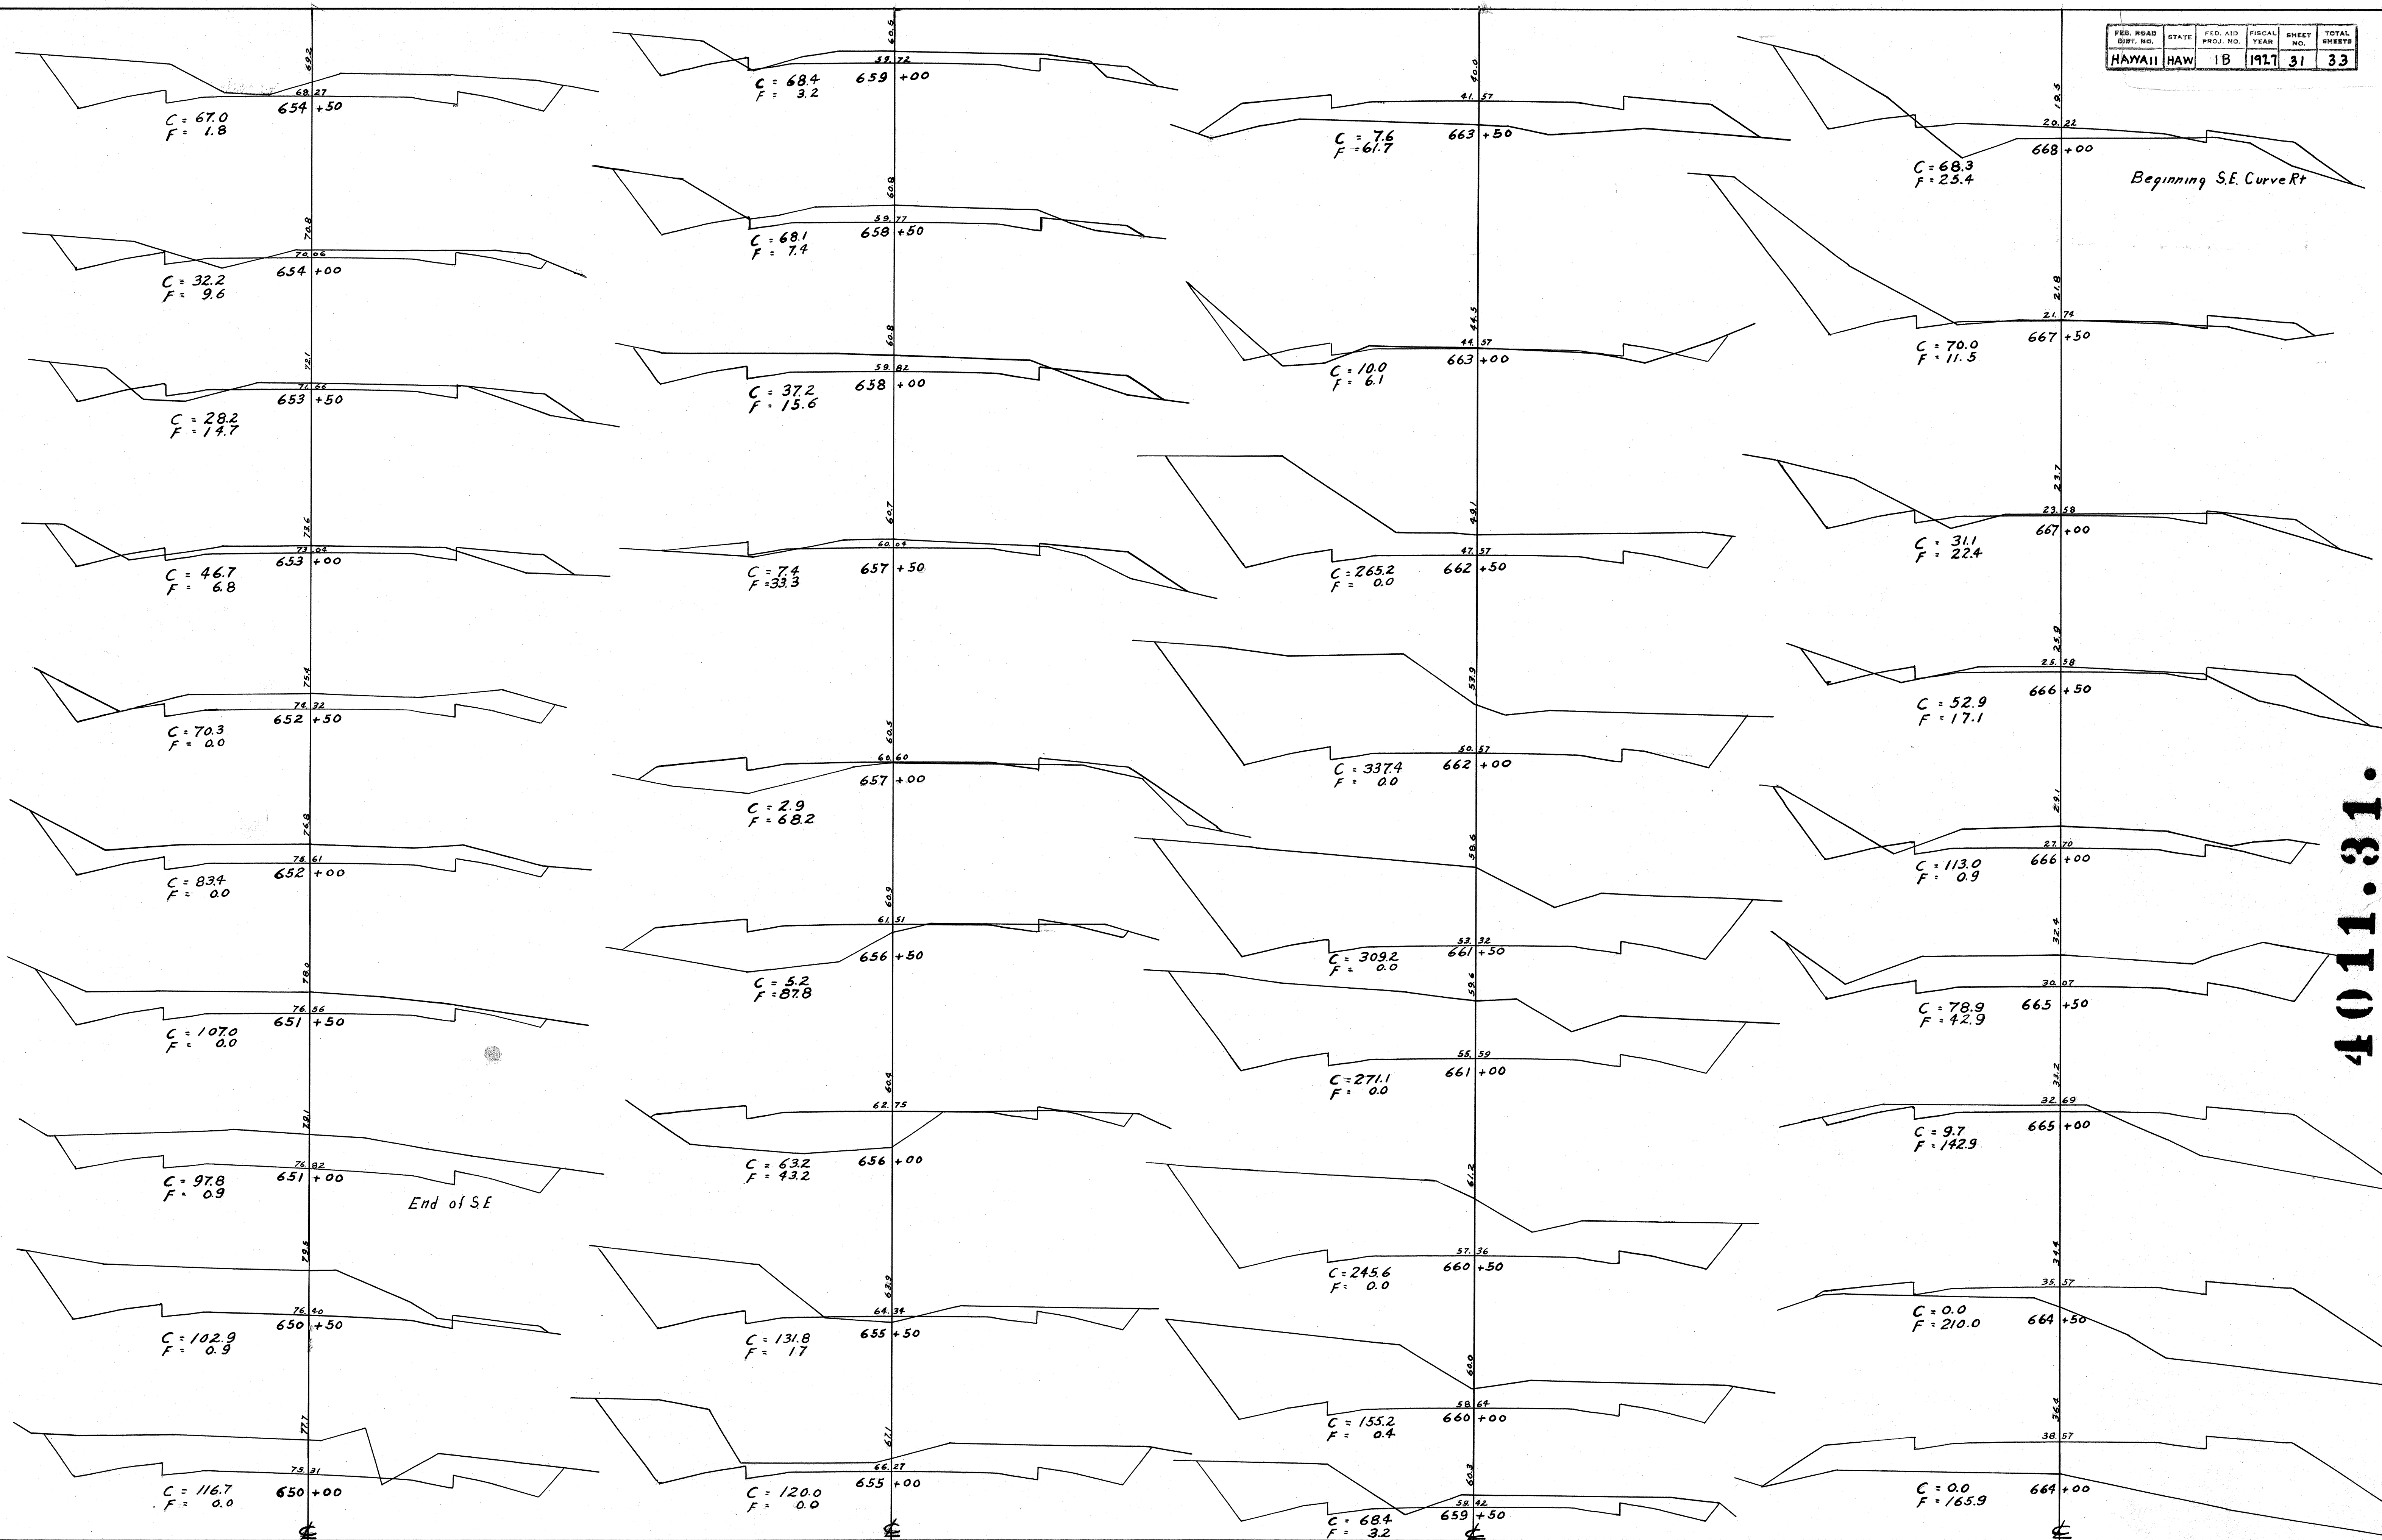

4011.31.

C = 274.6
F = 29.2

671 +50

C = 324.8
F = 29.7

671 +00

C = 206.0
F = 37.2

670 +50

C = 104.5
F = 46.7

670 +00

C = 48.2
F = 52.8

669 +50

C = 34.5
F = 52.4

669 +00

C = 33.3
F = 48.5

668 +50

C = 172.2
F = 31.3

674 +00

C = 333.3
F = 87.2

673 +50

C = 487.4
F = 88.3

673 +00

C = 508.5
F = 33.2

672 +50

C = 473.1
F = 33.9

672 +00

C = 21.9
F = 23.2

678 +50

C = 52.2
F = 2.4

678 +00

C = 101.4
F = 0.5

677 +50

C = 120.3
F = 51.1

677 +00

C = 103.4
F = 97.0

676 +50

C = 54.6
F = 107.8

676 +00

C = 4.7
F = 119.5

675 +50

C = 32.0
F = 96.3

675 +00

C = 32.0
F = 52.2

674 +50

End of S.E.

C = 0.0
F = 61.3

684 +00

C = 0.0
F = 55.4

683 +50

C = 0.0
F = 50.9

683 +00

C = 0.0
F = 44.4

682 +50

C = 0.4
F = 32.2

682 +00

C = 2.8
F = 16.7

681 +50

C = 20.2
F = 6.3

681 +00

C = 48.7
F = 0.0

680 +50

C = 74.2
F = 0.0

680 +00

C = 56.5
F = 3.7

679 +50


C = 13.6
F = 25.0

679 +00

4011.32.

FED. ROAD DIST. NO.	STATE	FED. AID PROJ. NO.	FISCAL YEAR	SHEET NO.	TOTAL SHEETS
HAWAII	HAW	18	1971	33	33

End of Project, FAP 1 Sec. B

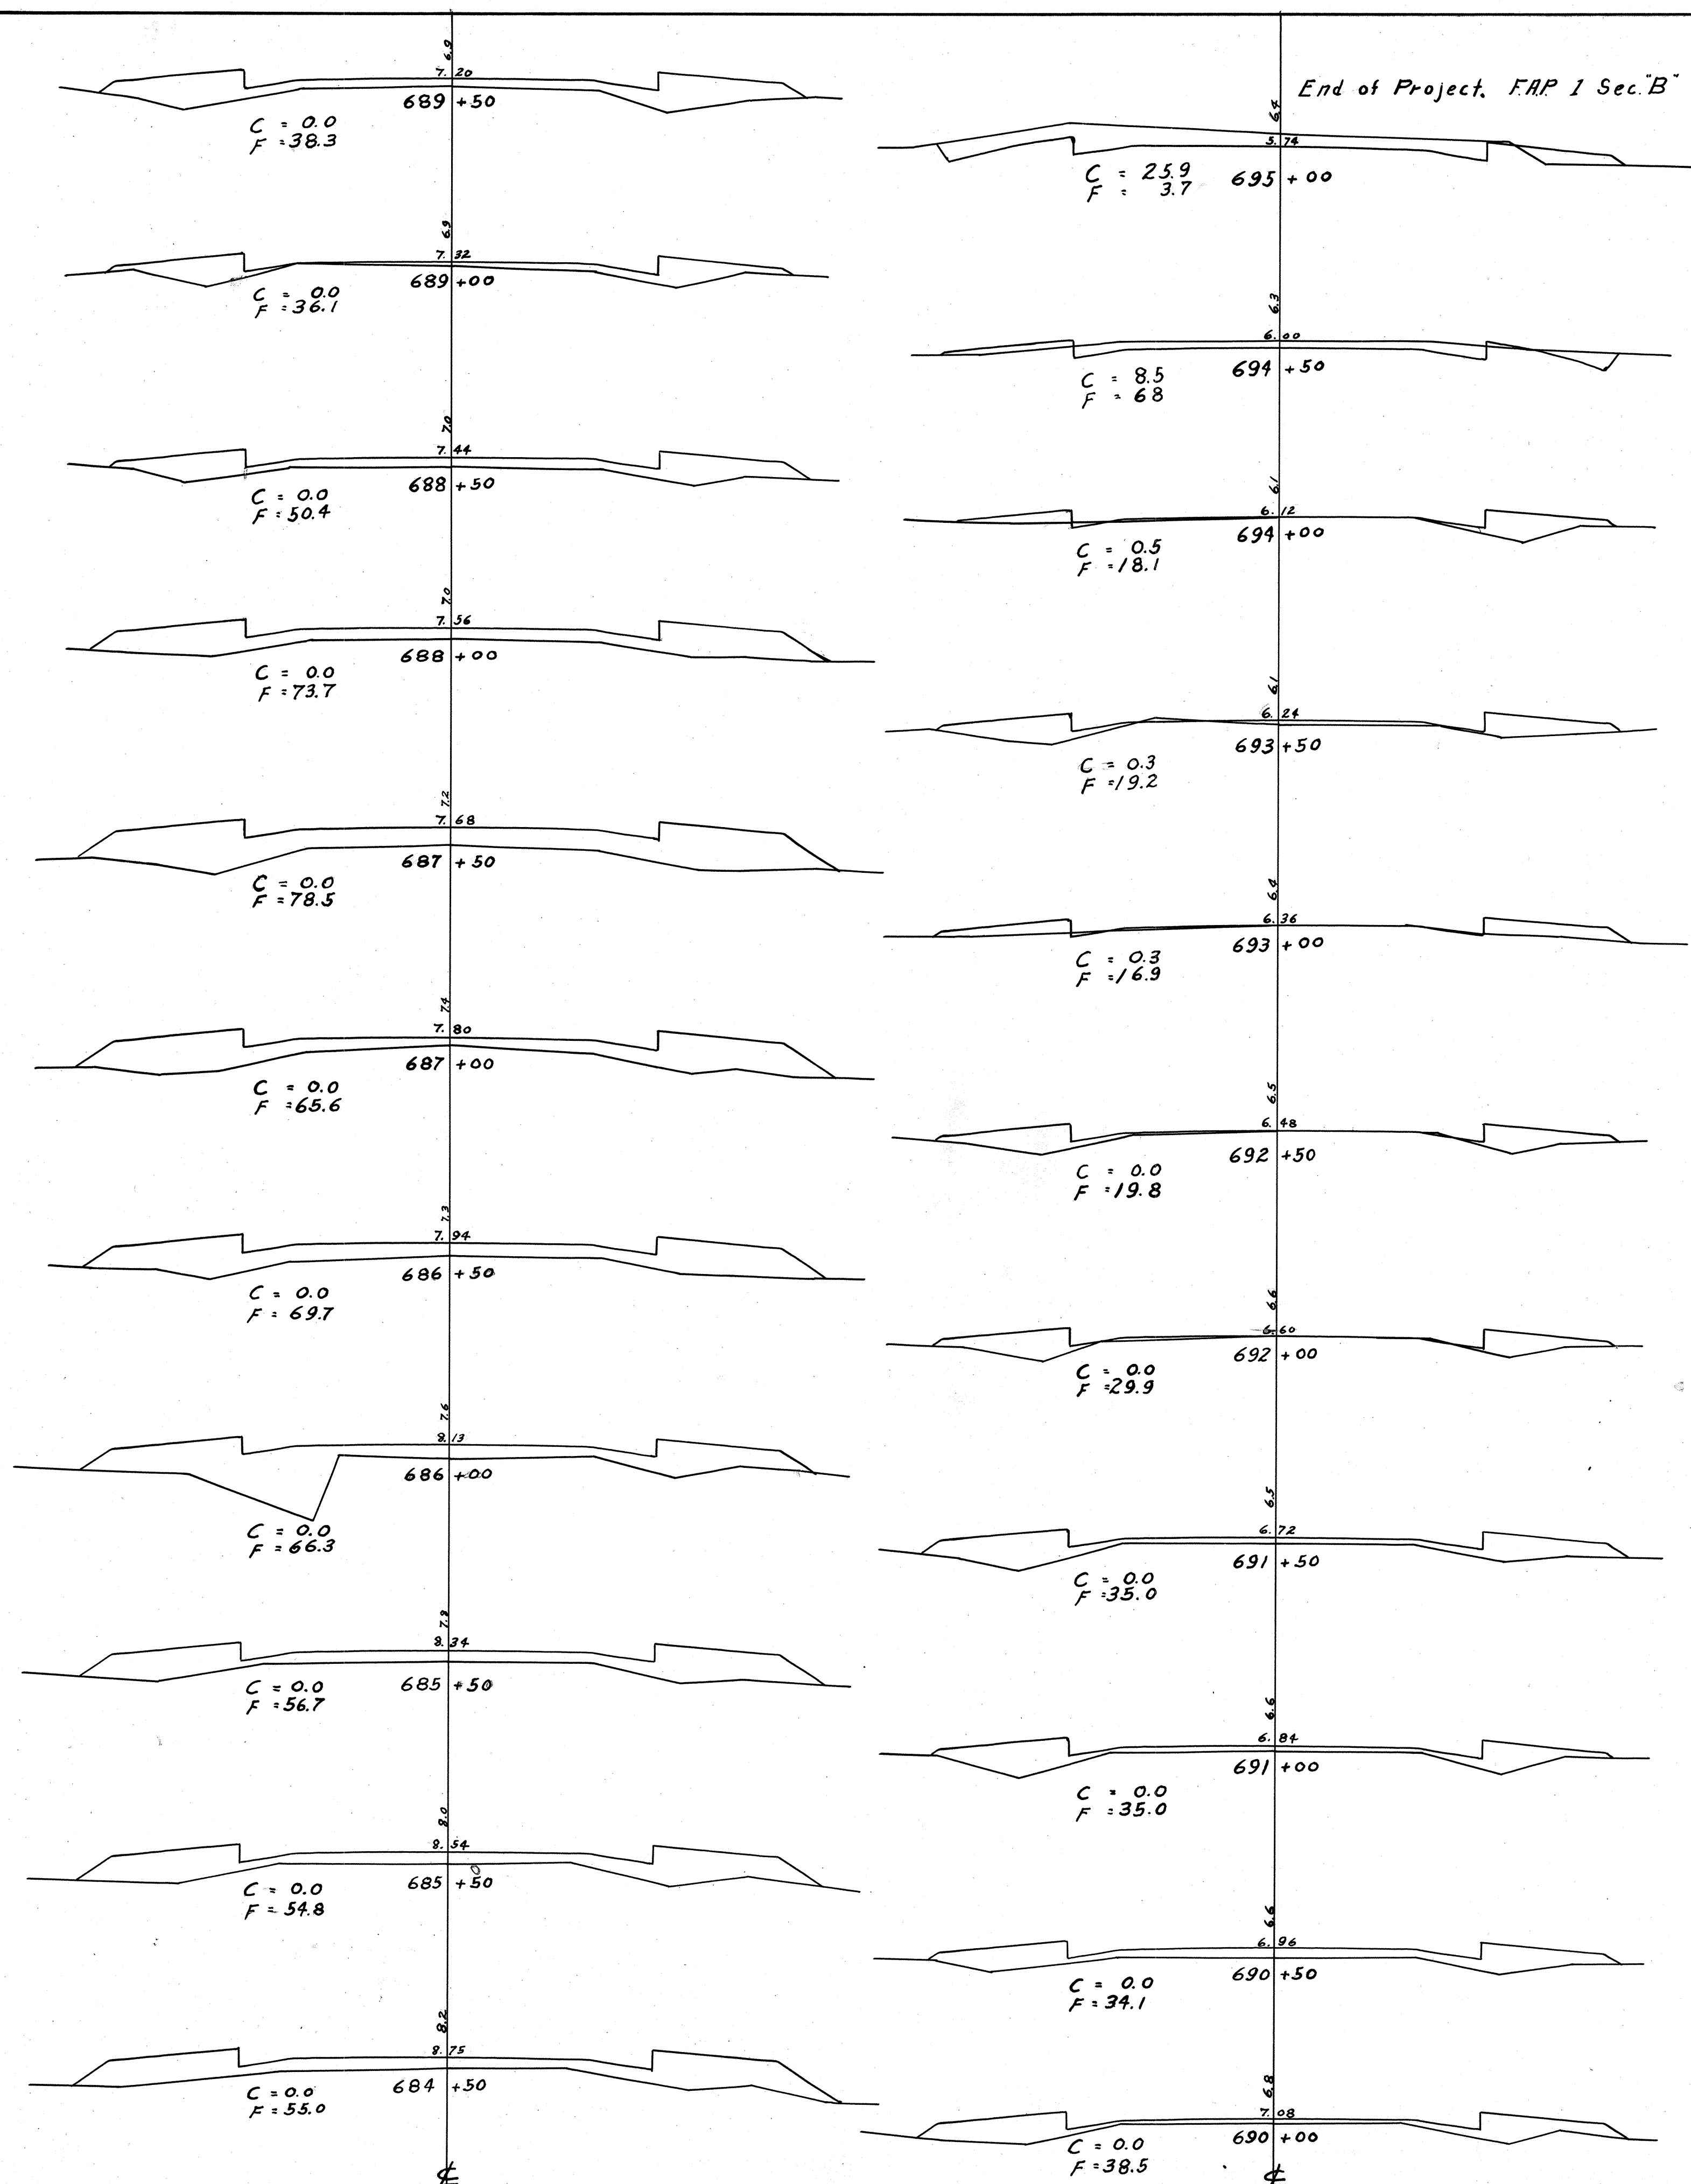

4011.33.