

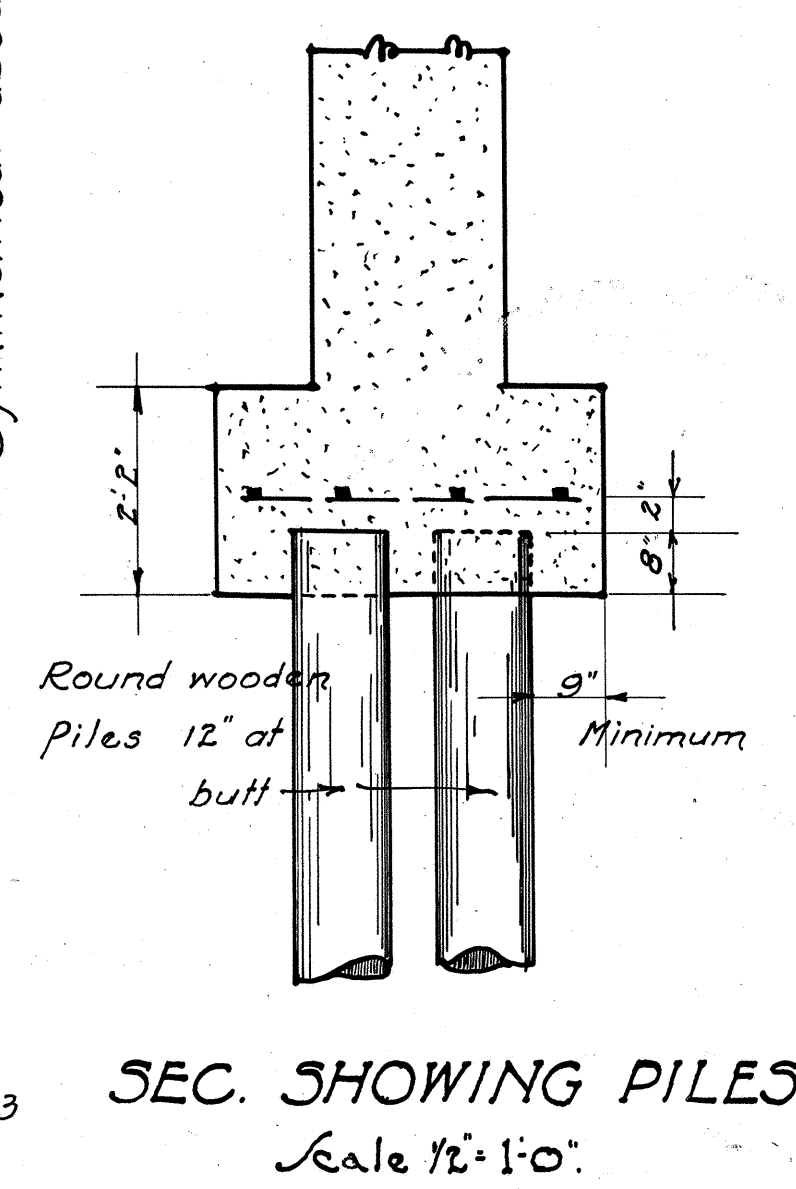
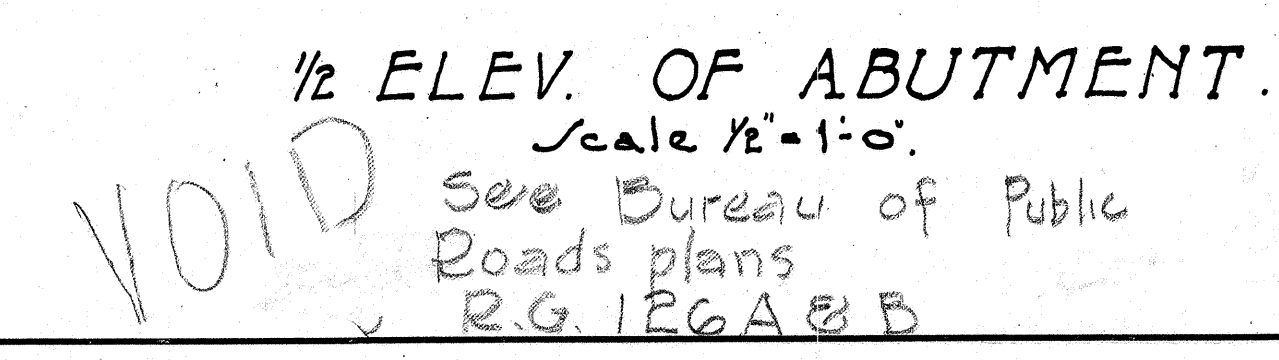
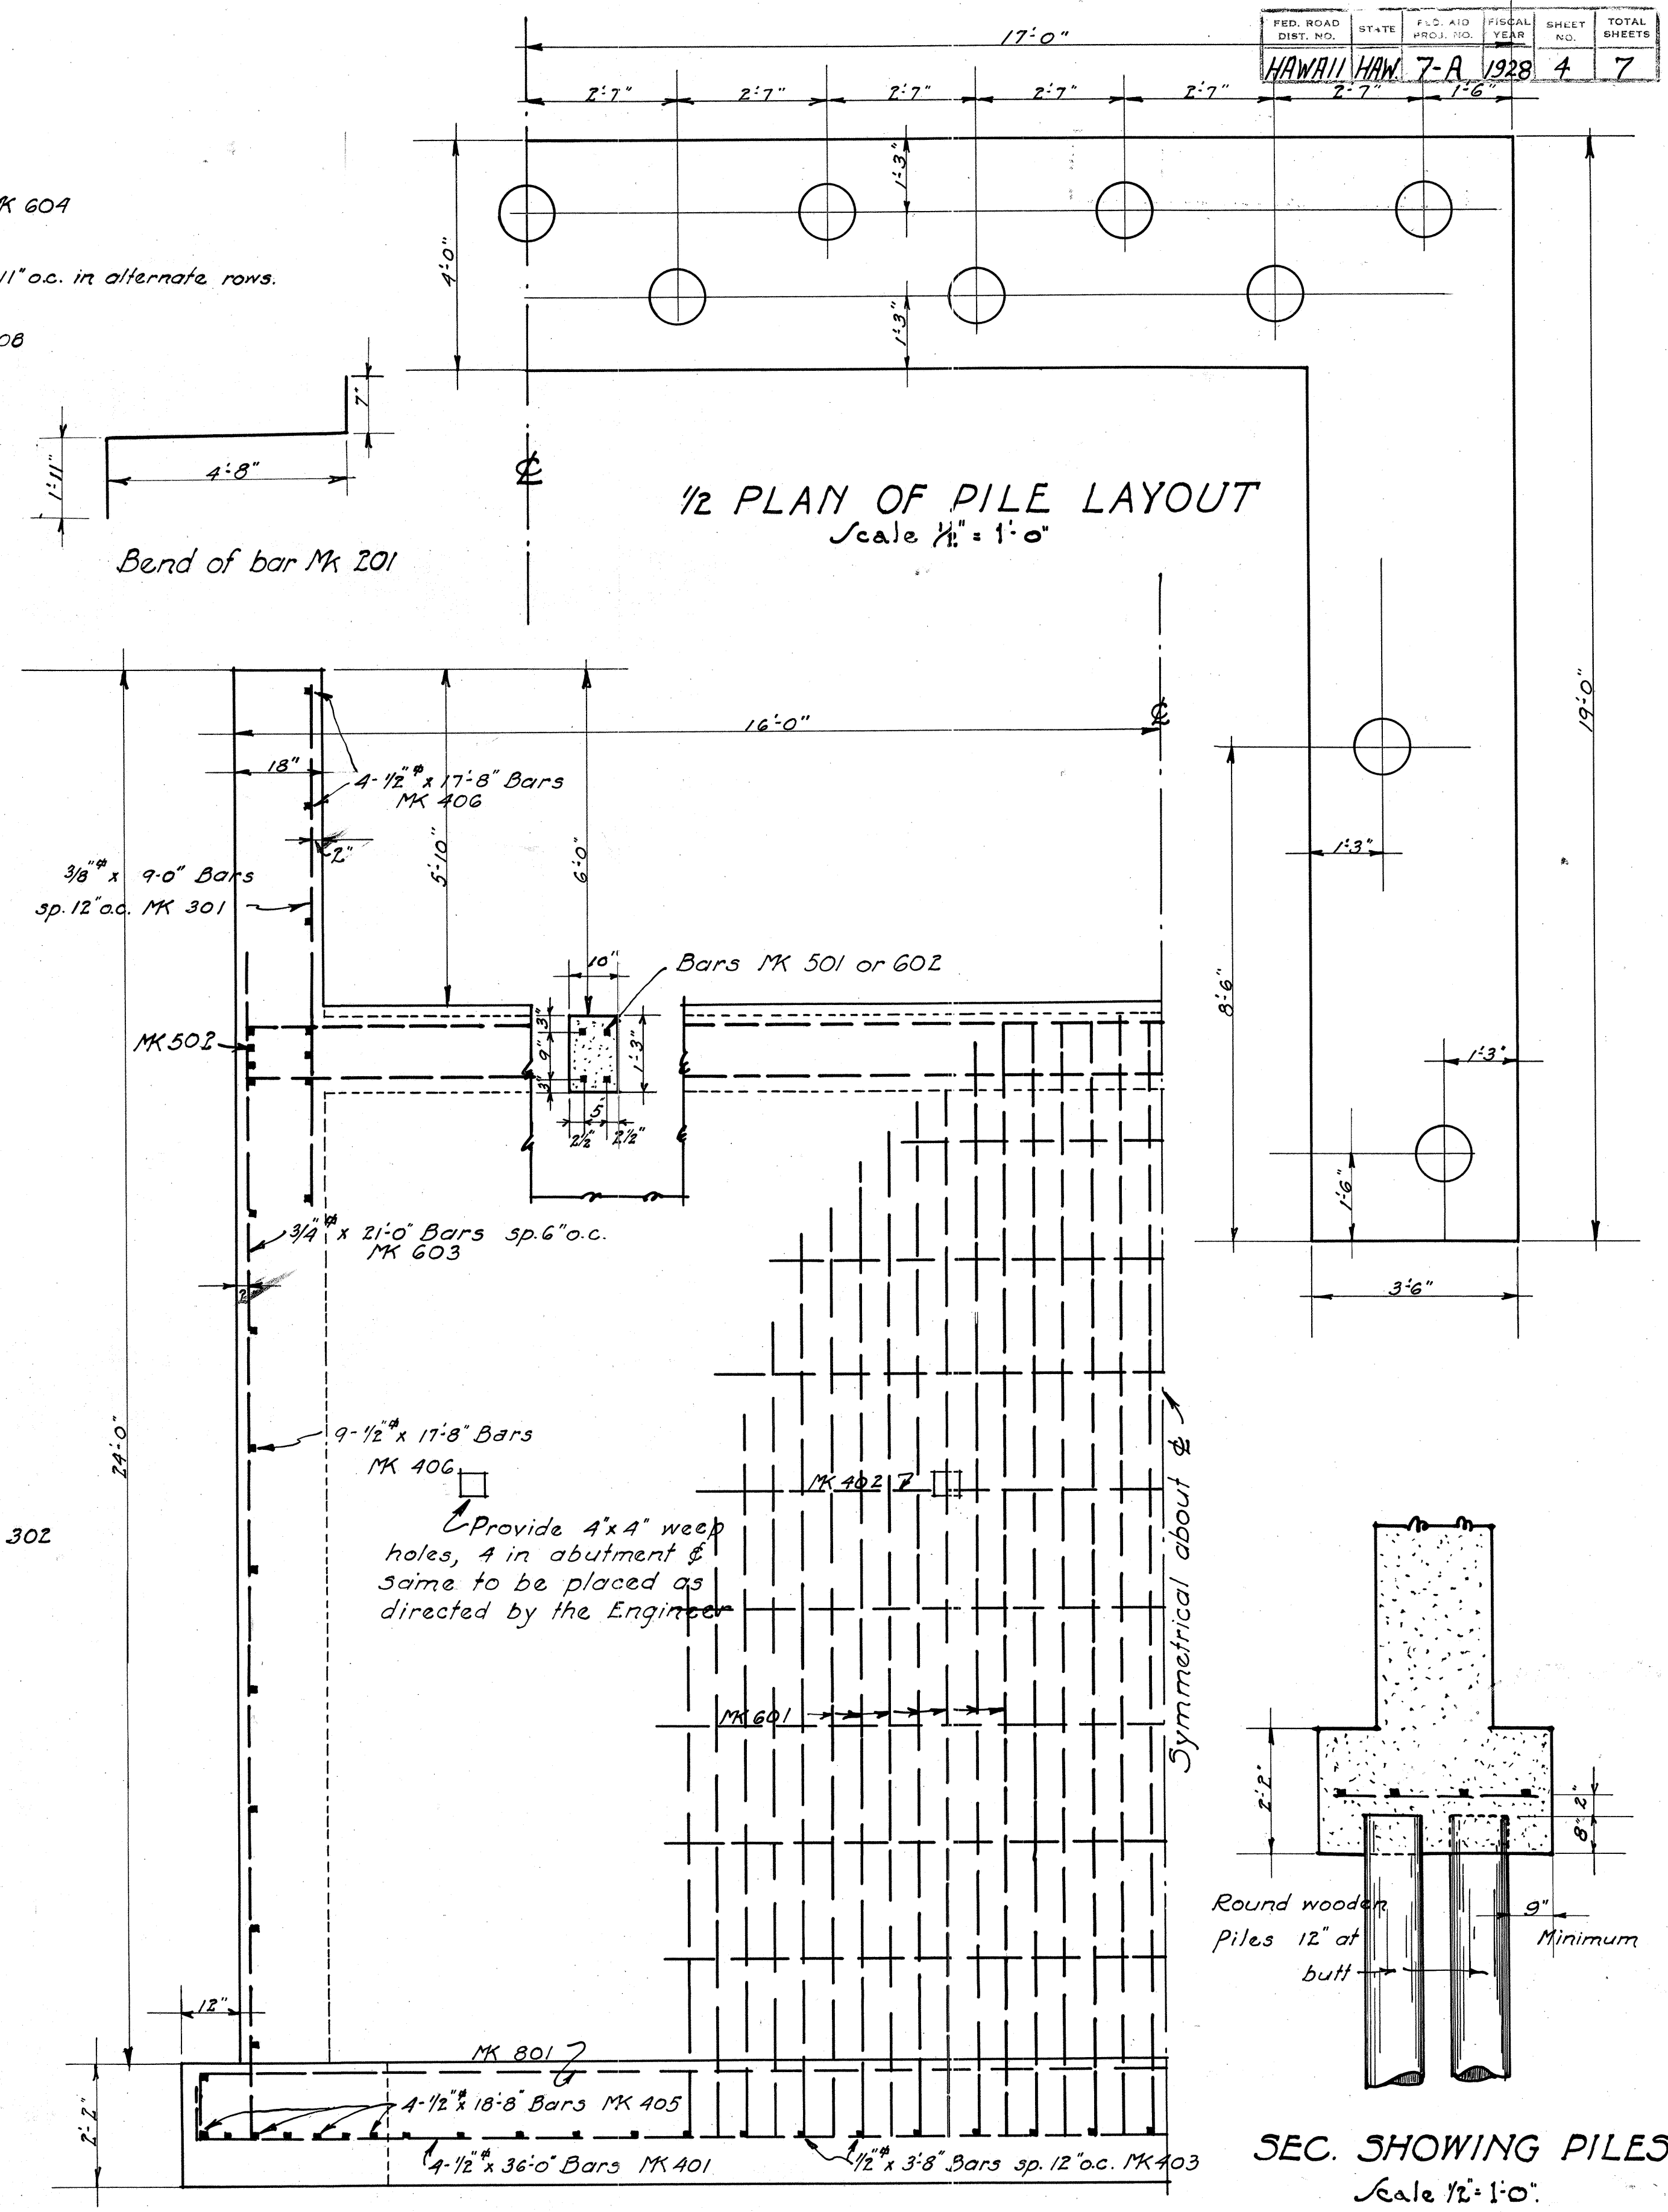
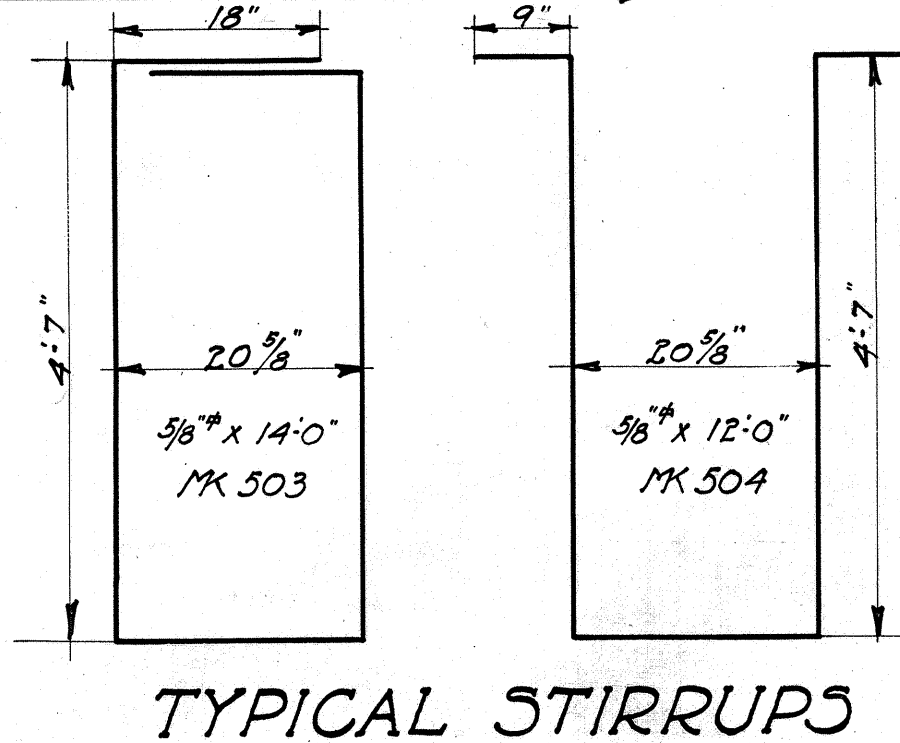
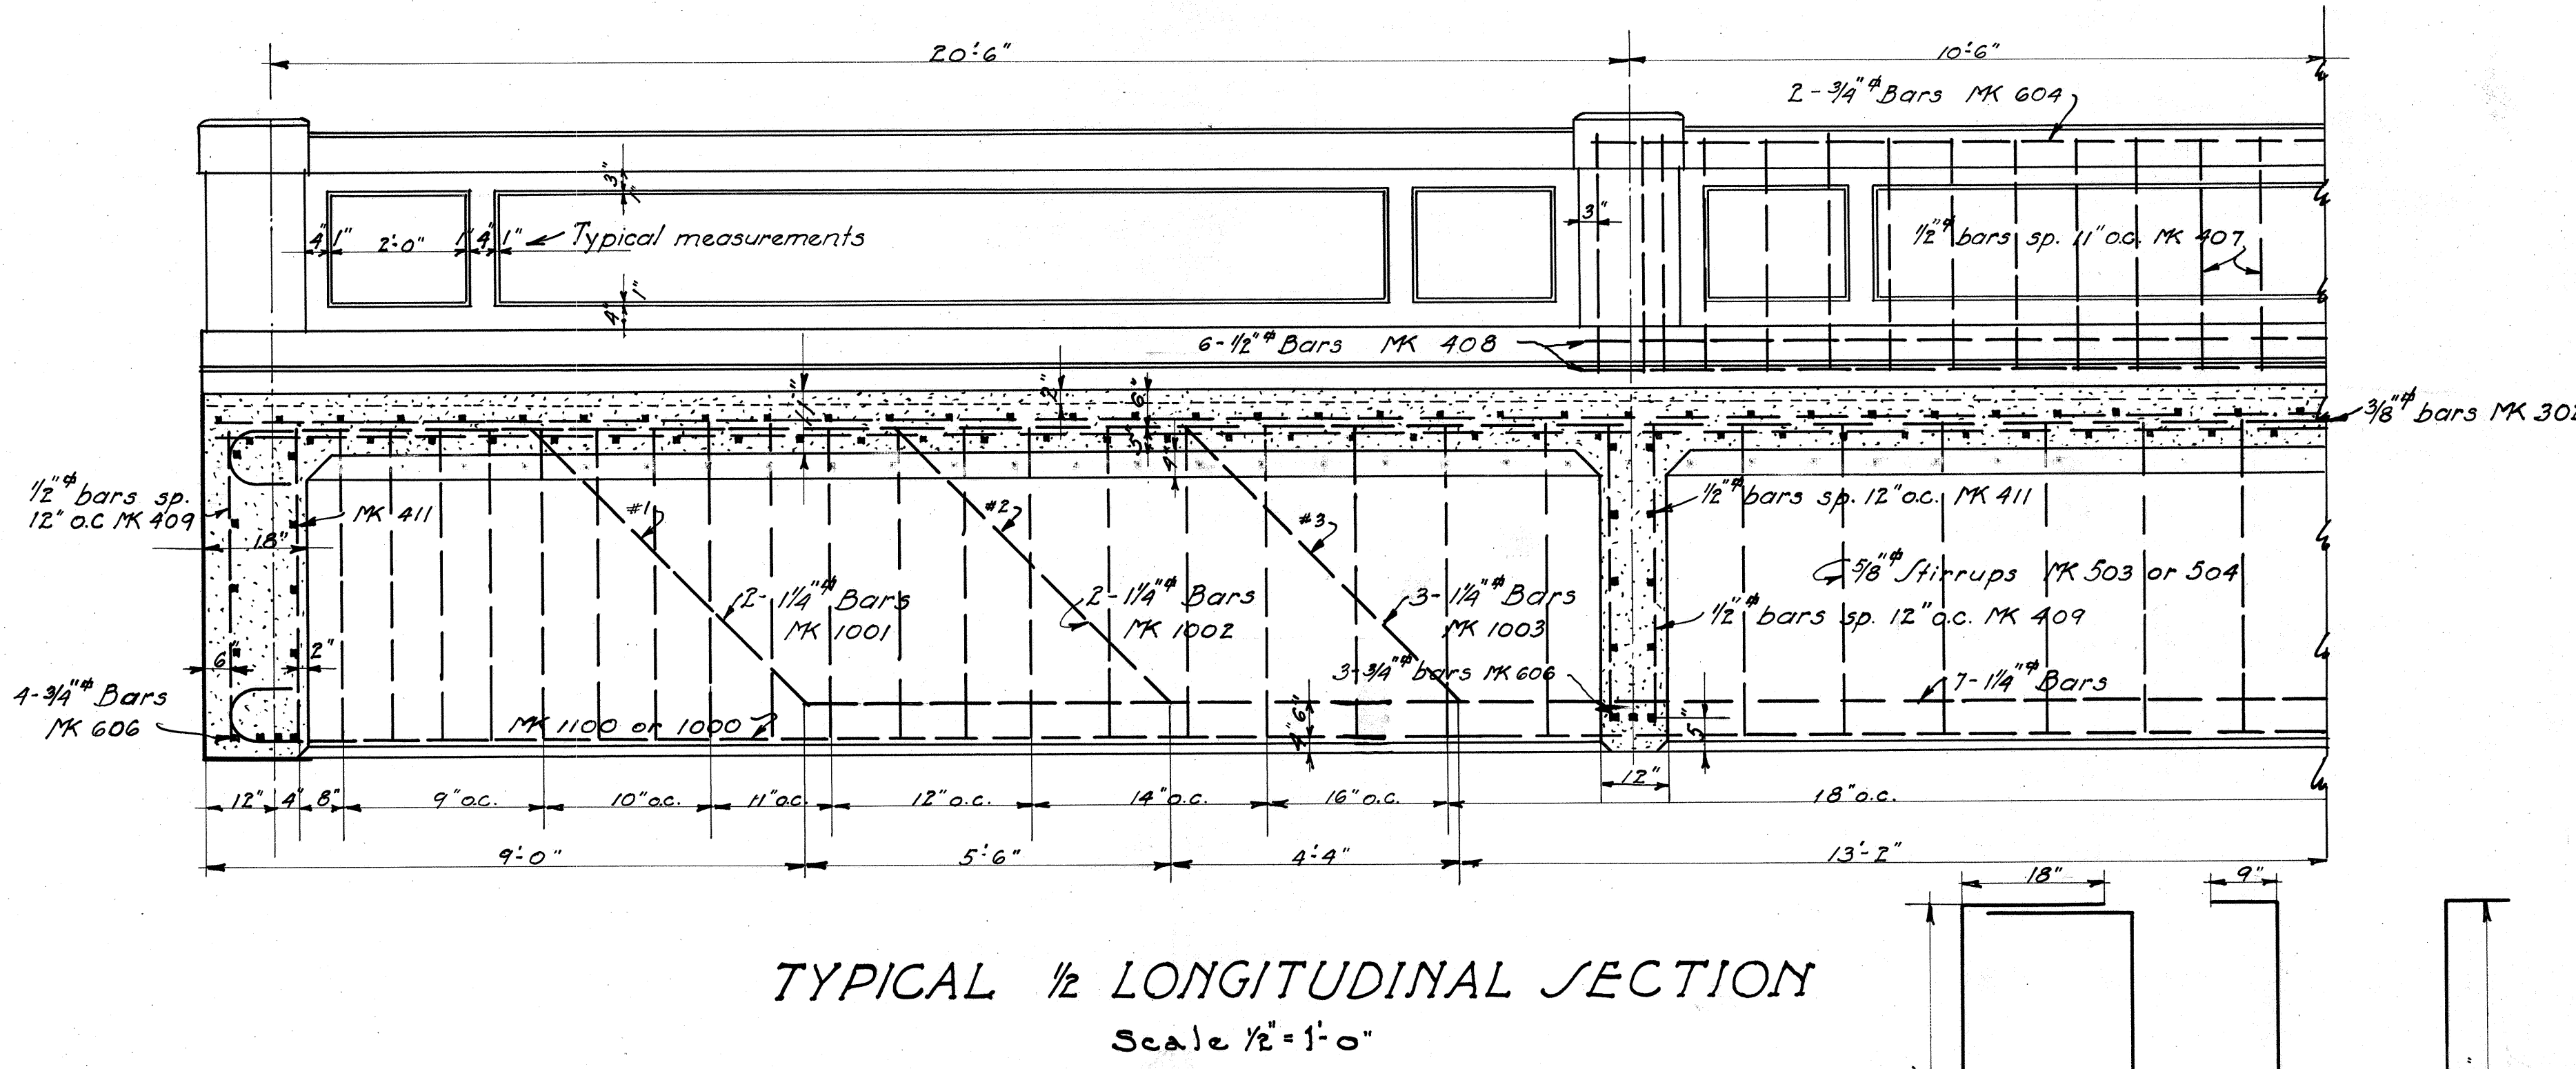
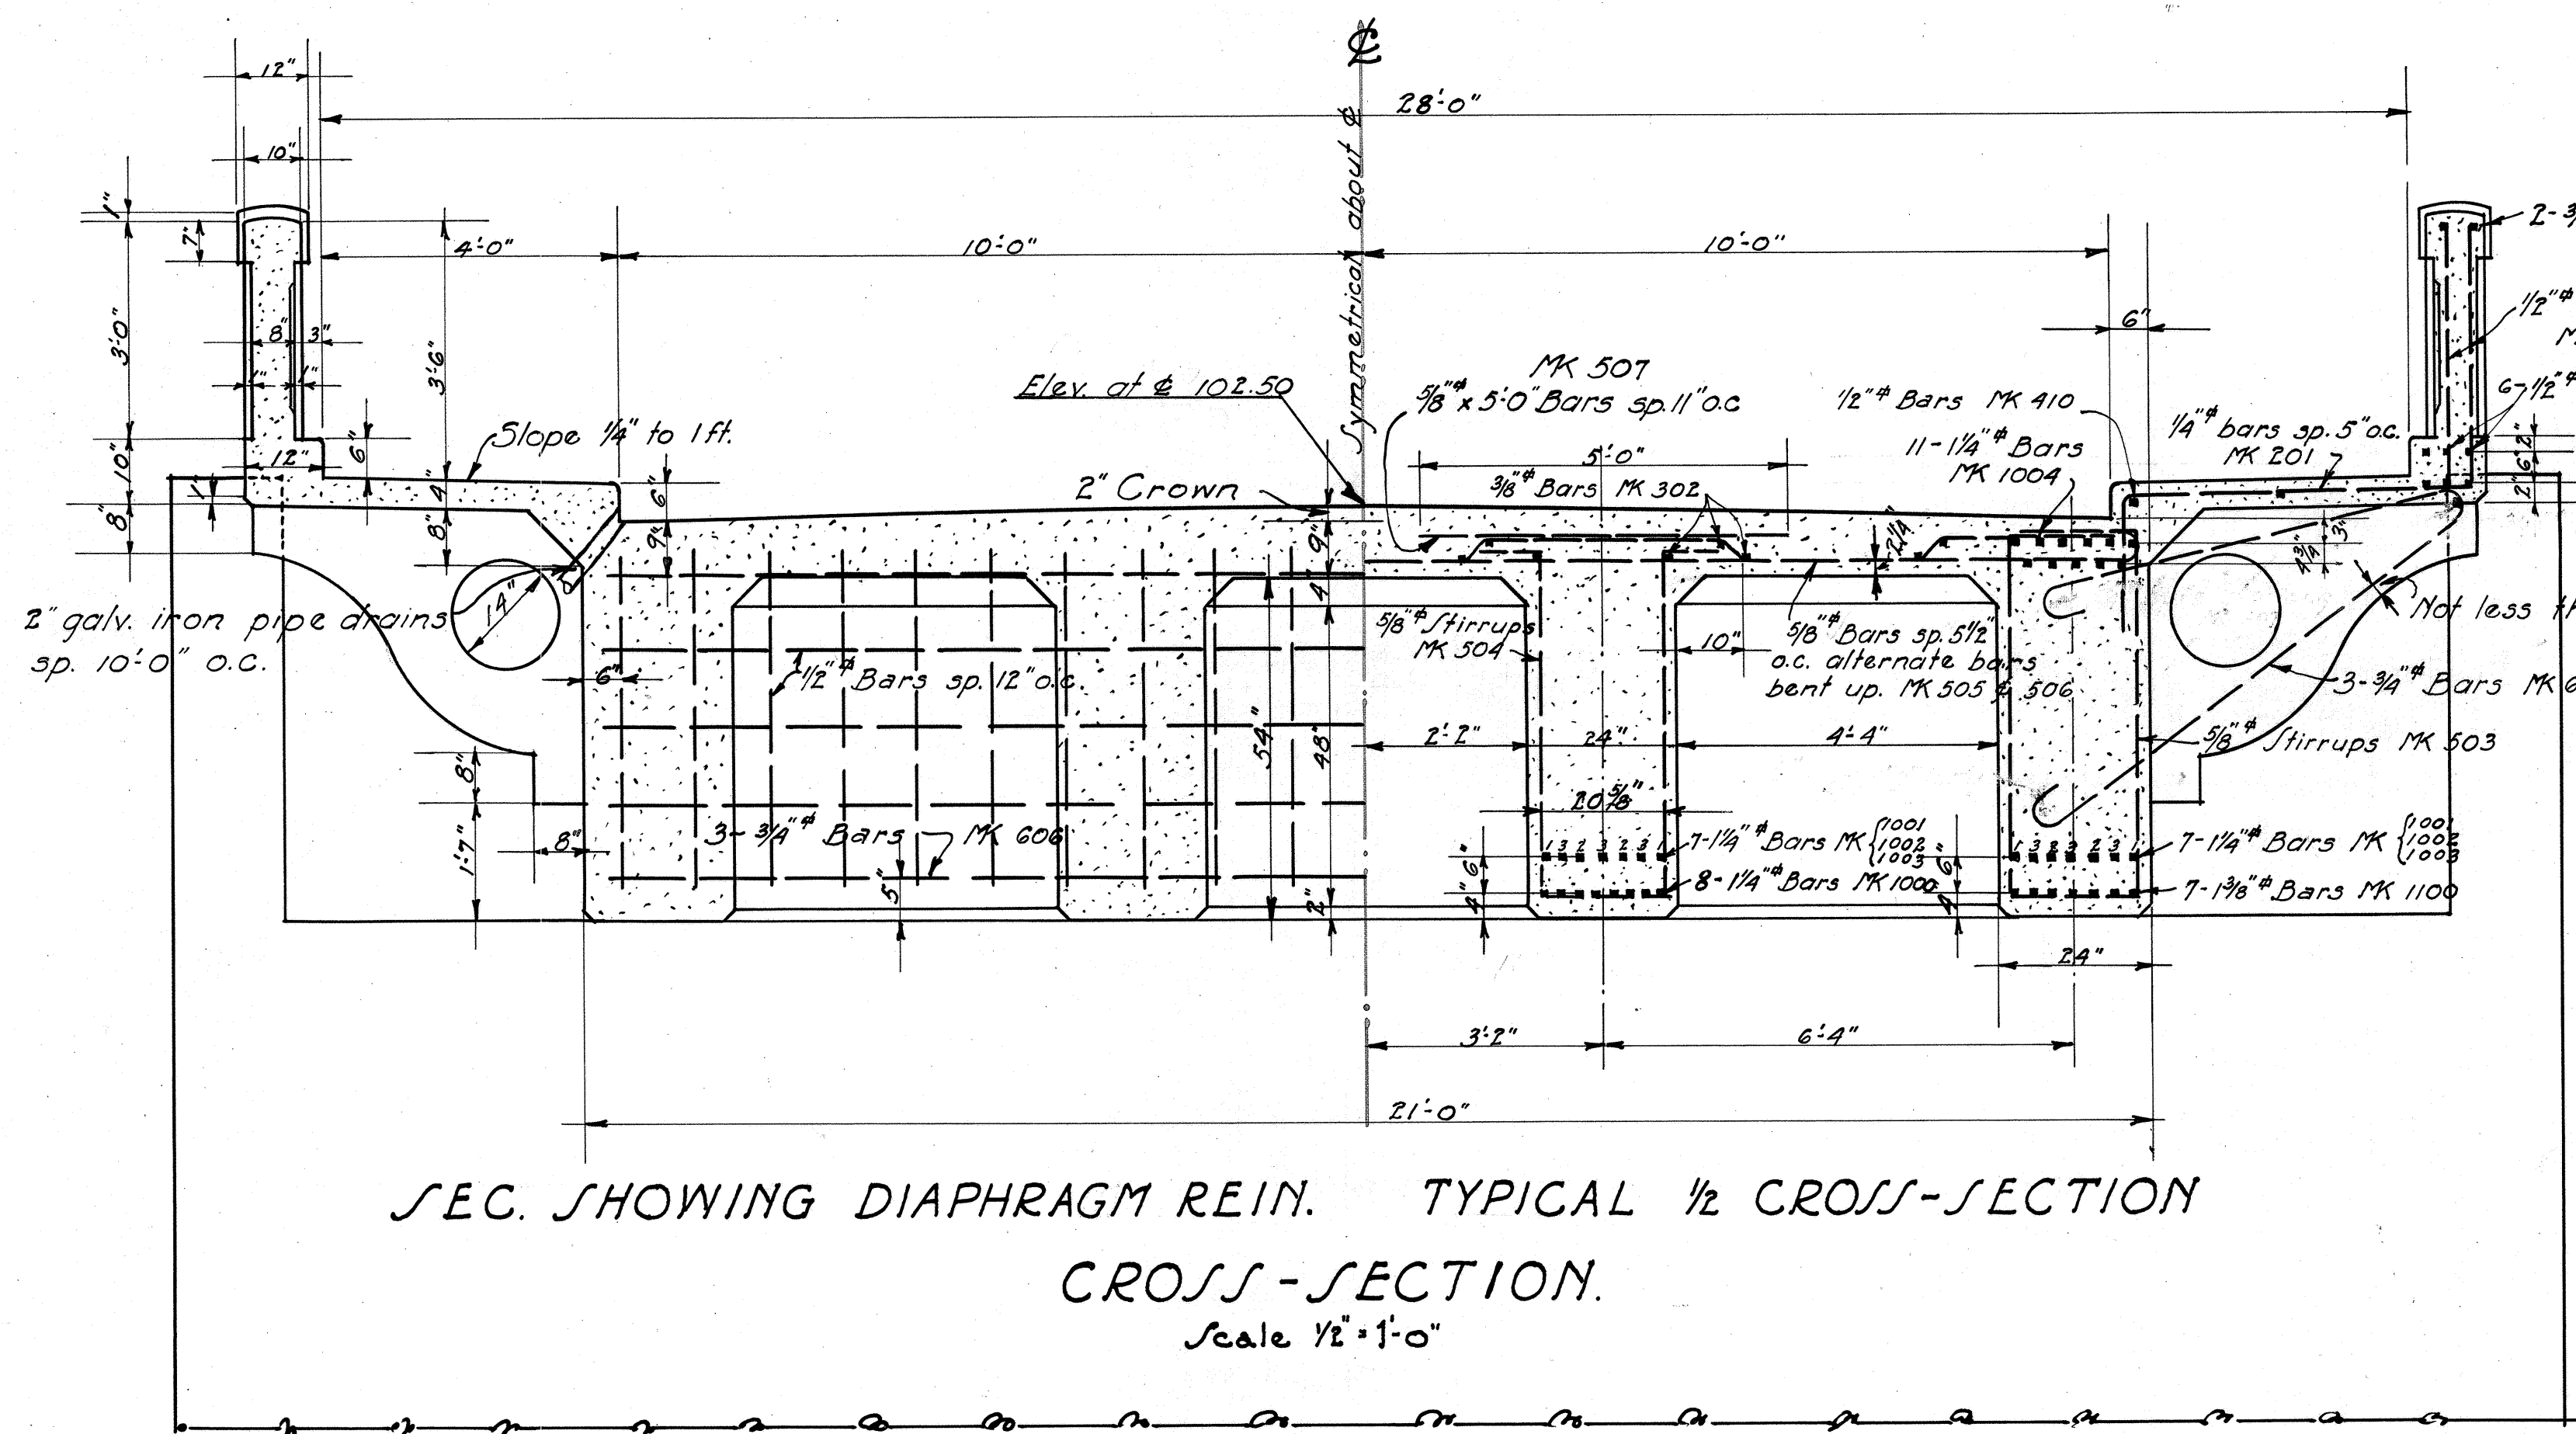



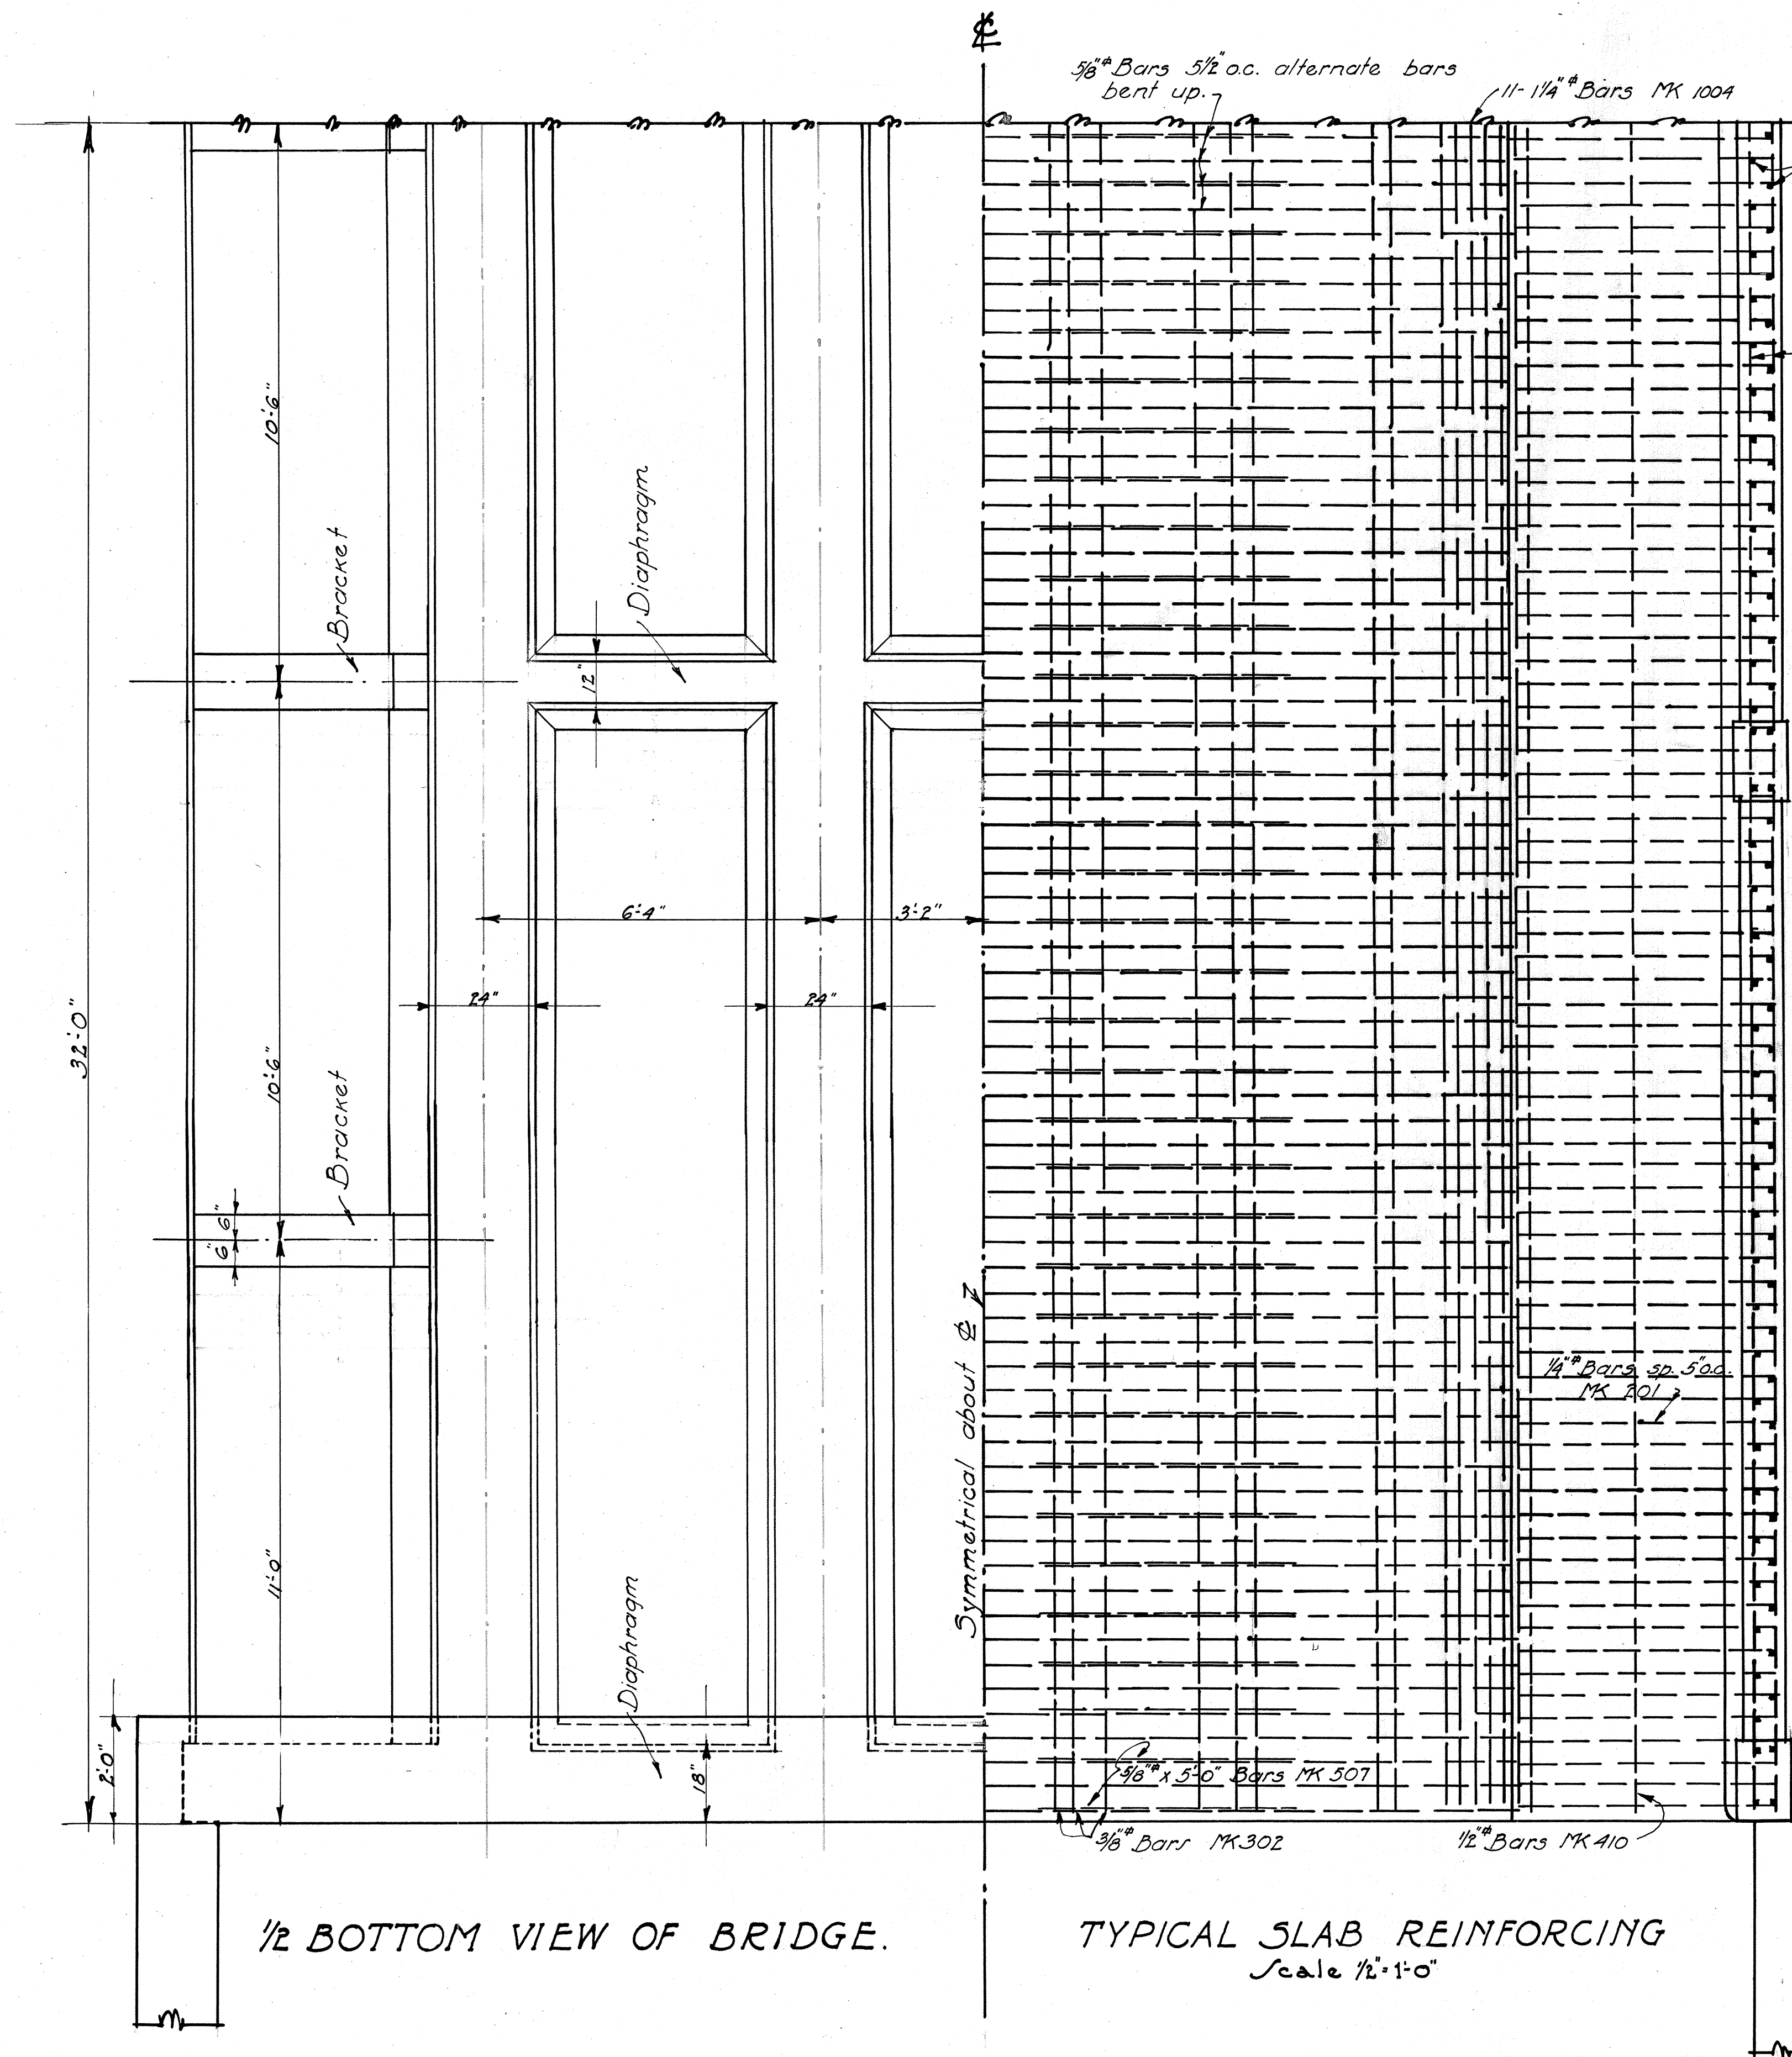


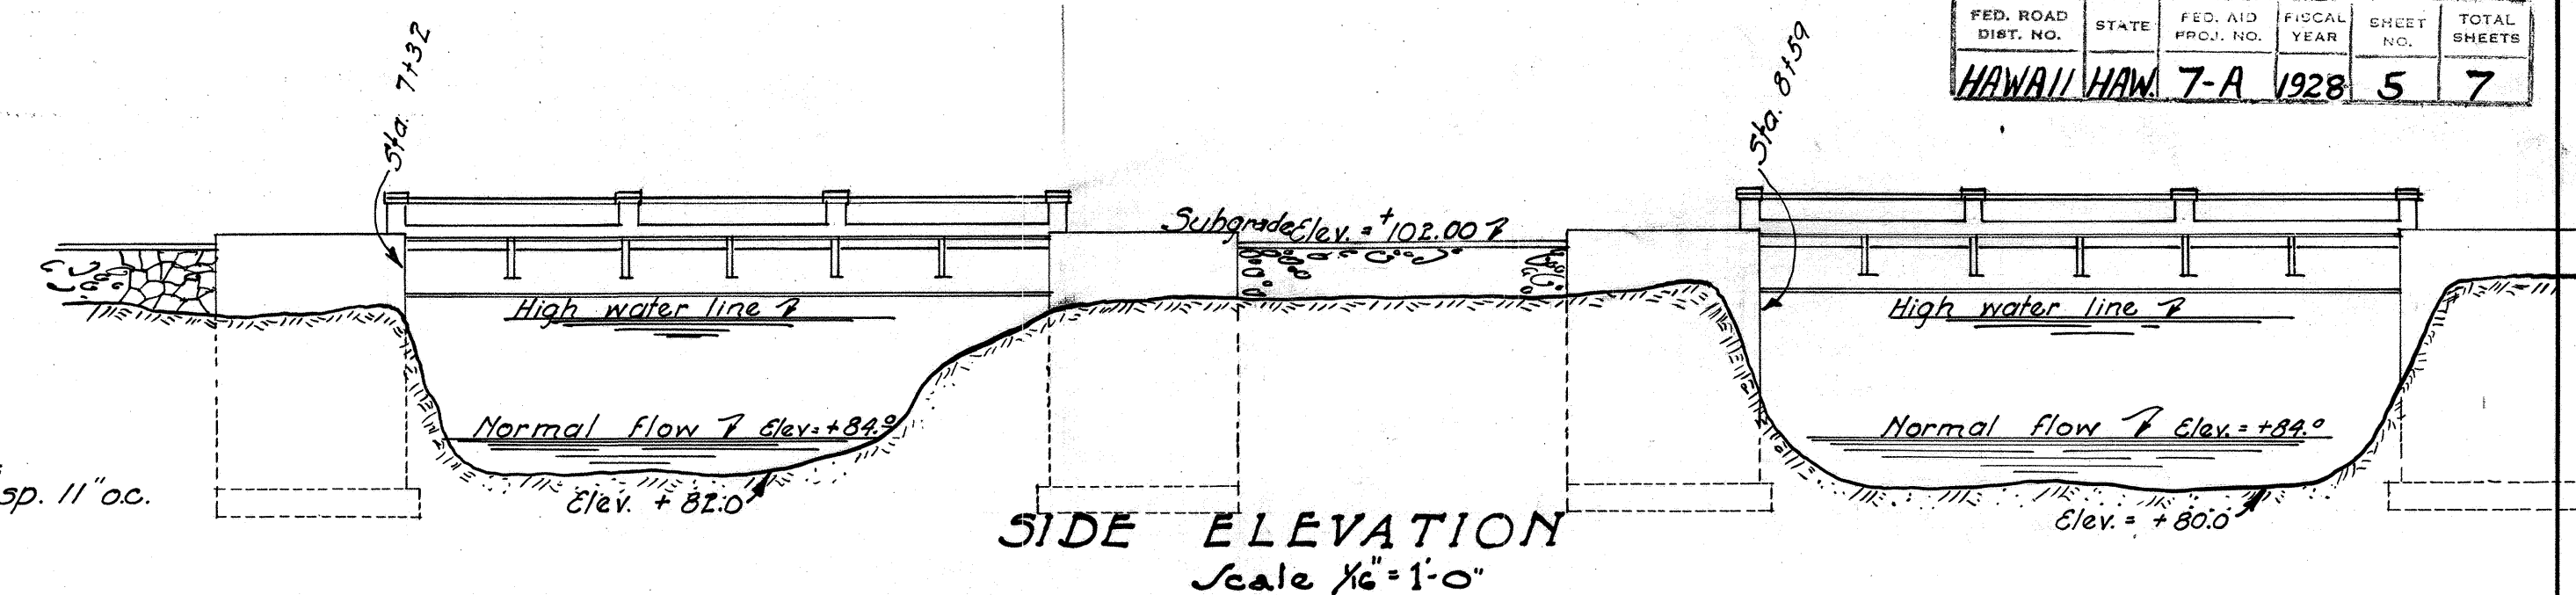

NAME

Note: Name on one side & date on opposite side, sunken letters
ELEV. AT END OF BRIDGE
Scale 1/2"=1'-0"

Transfer to sheet 2

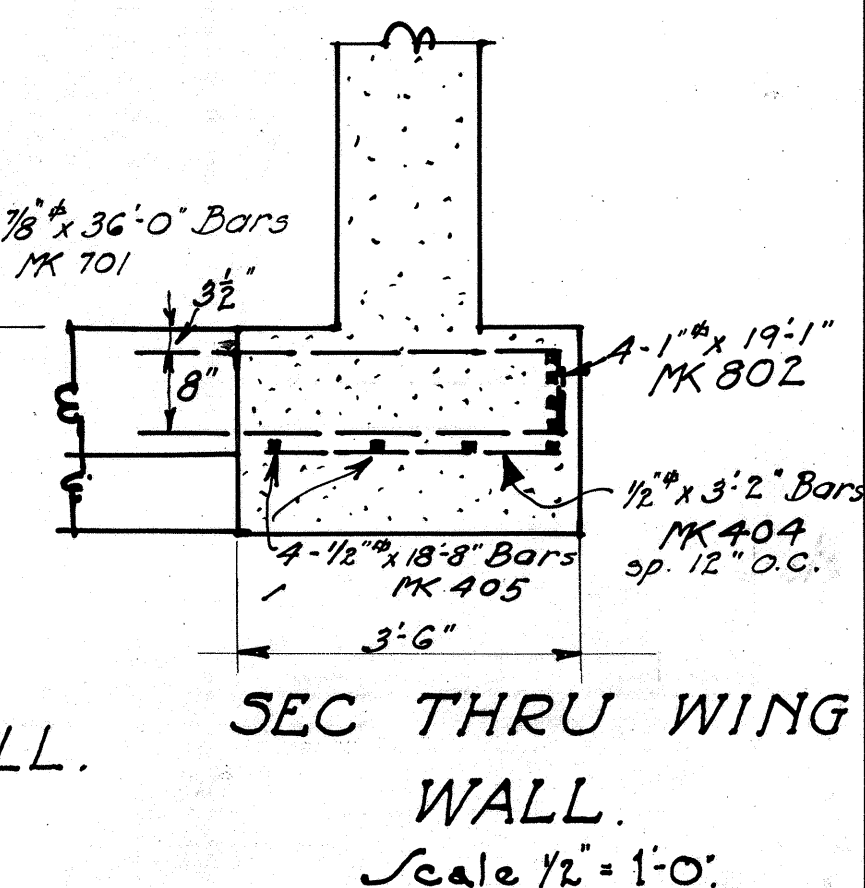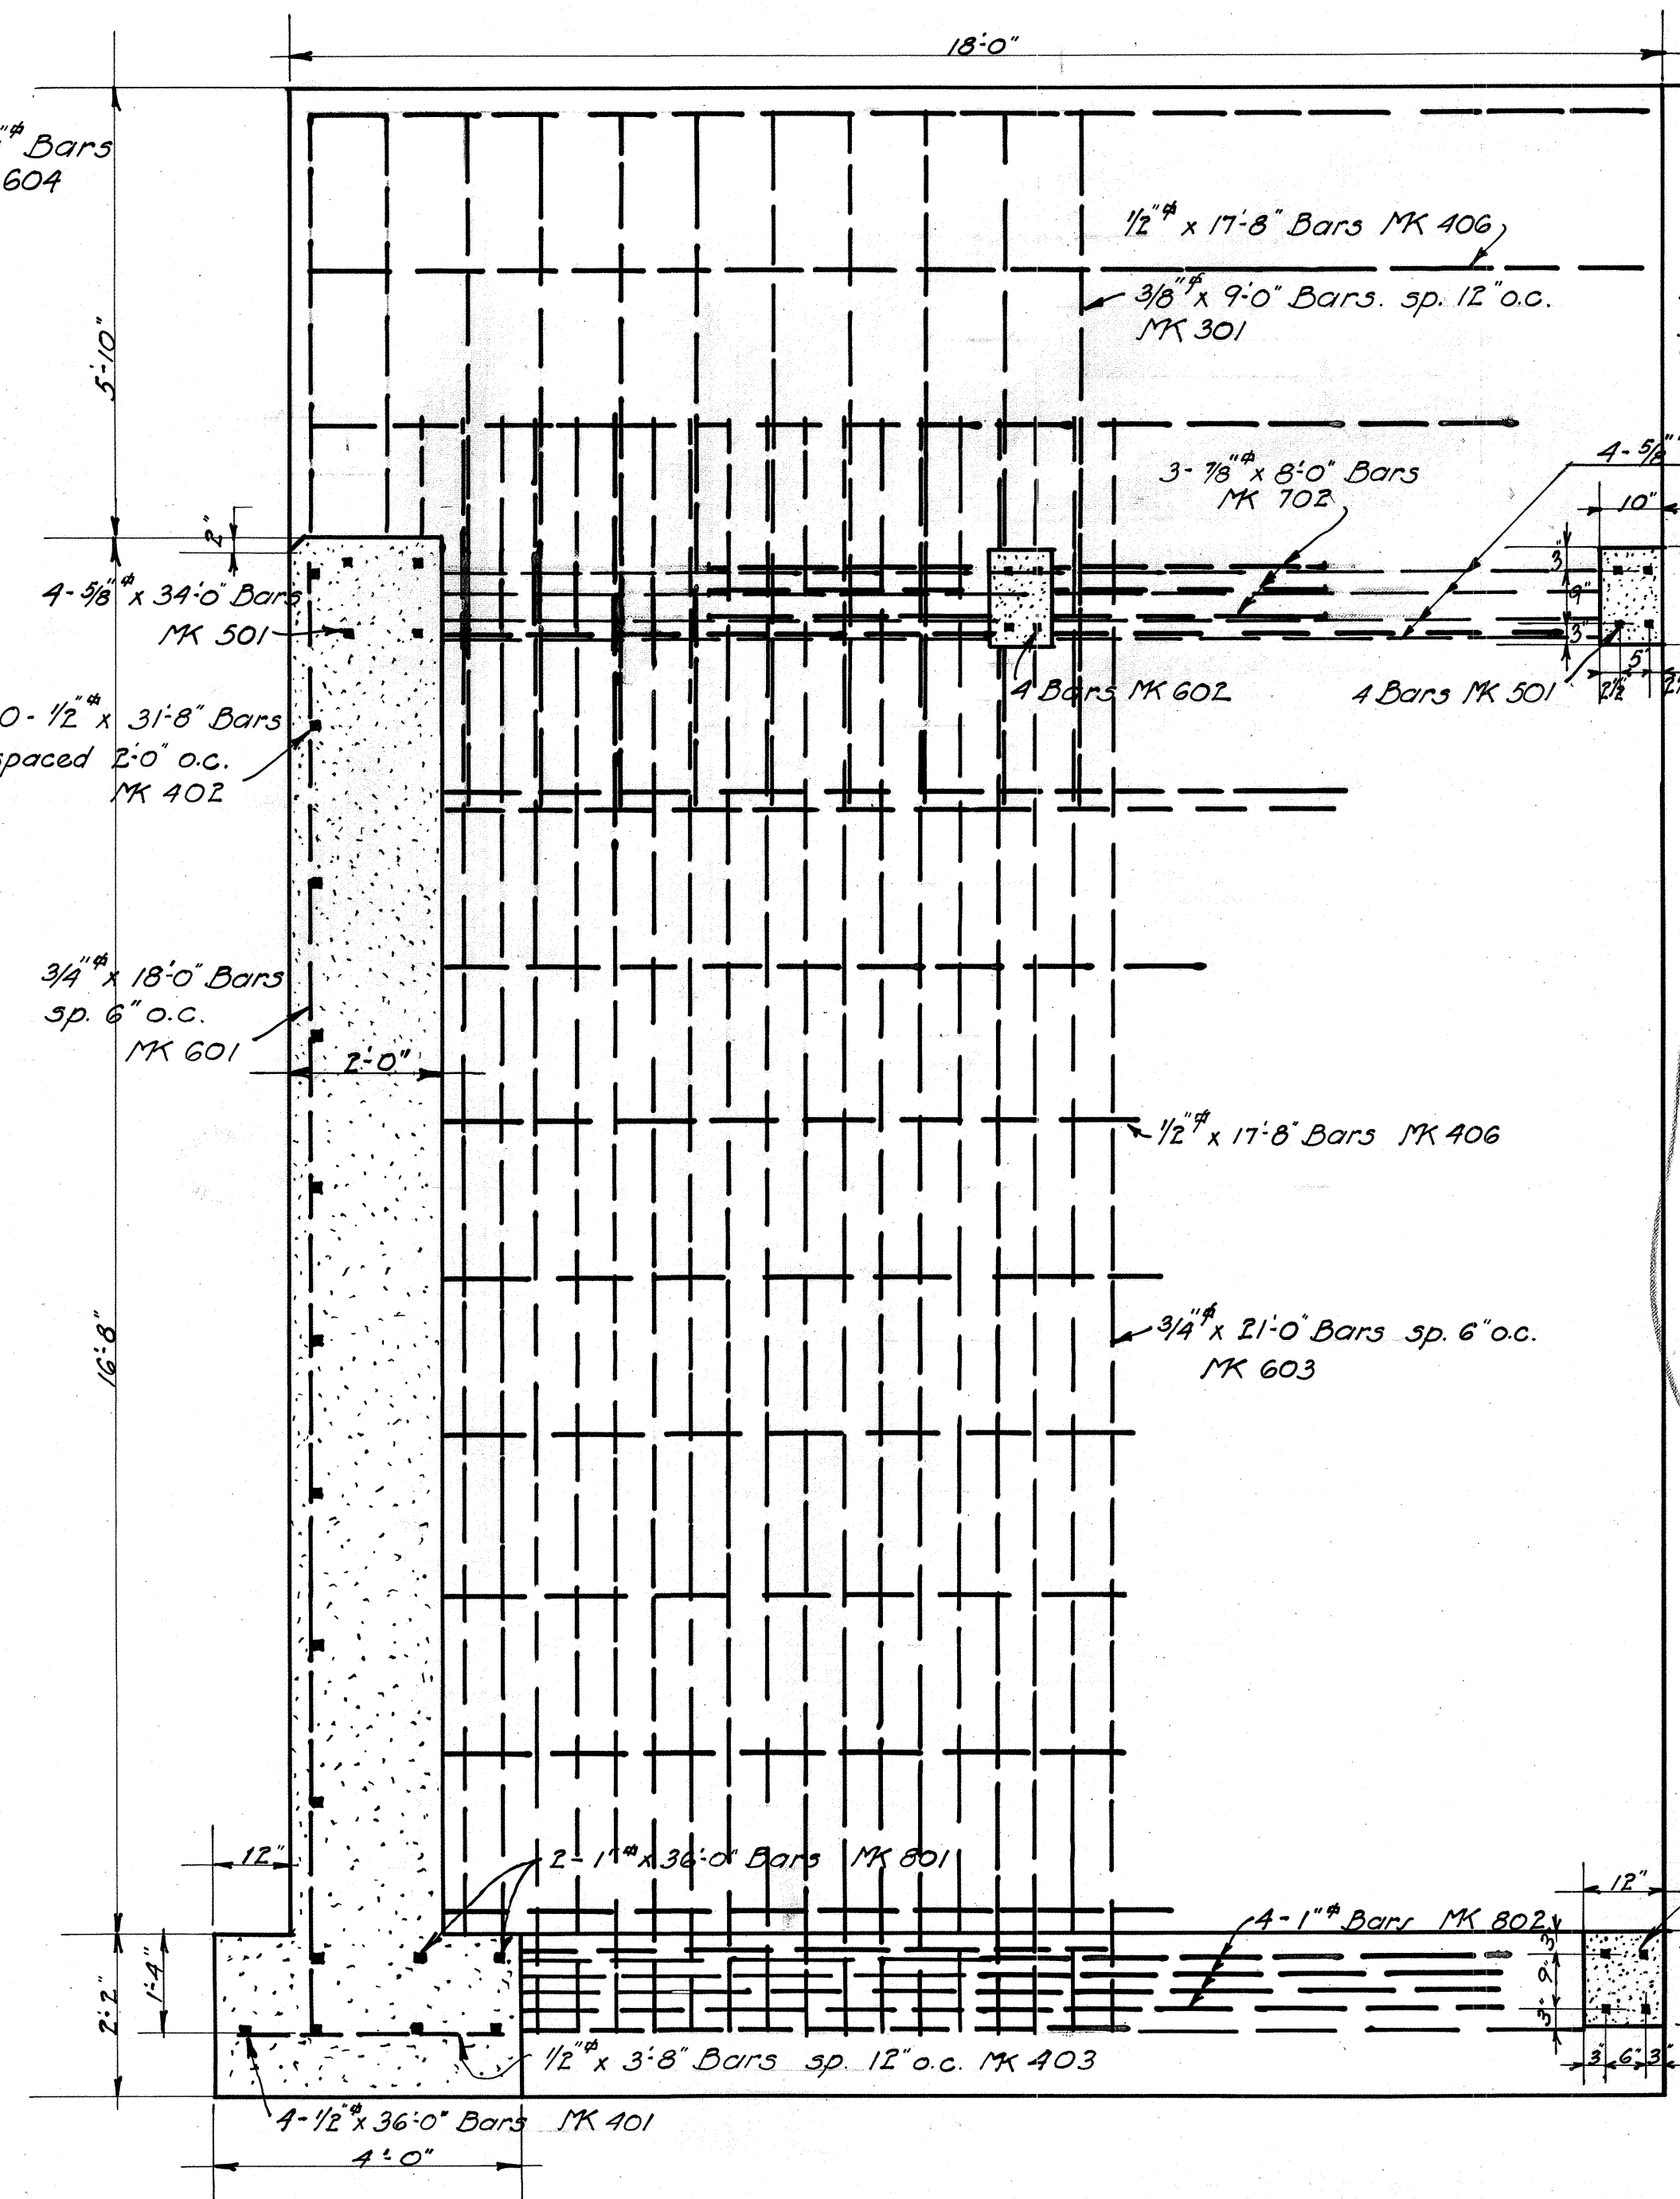

VOID

SEC. THRU ABUTMENT & ELEV. OF WING WALL.
Scale 1/2"=1'-0"




520 RG 126A/B

4029.5

Standard Sections Sta. 7+00-14+00
Special " " 5+00-7+00

Elevations shown are finished grade

C = Excavation
F = Embankment
W = Wall
X = Structural Exc.

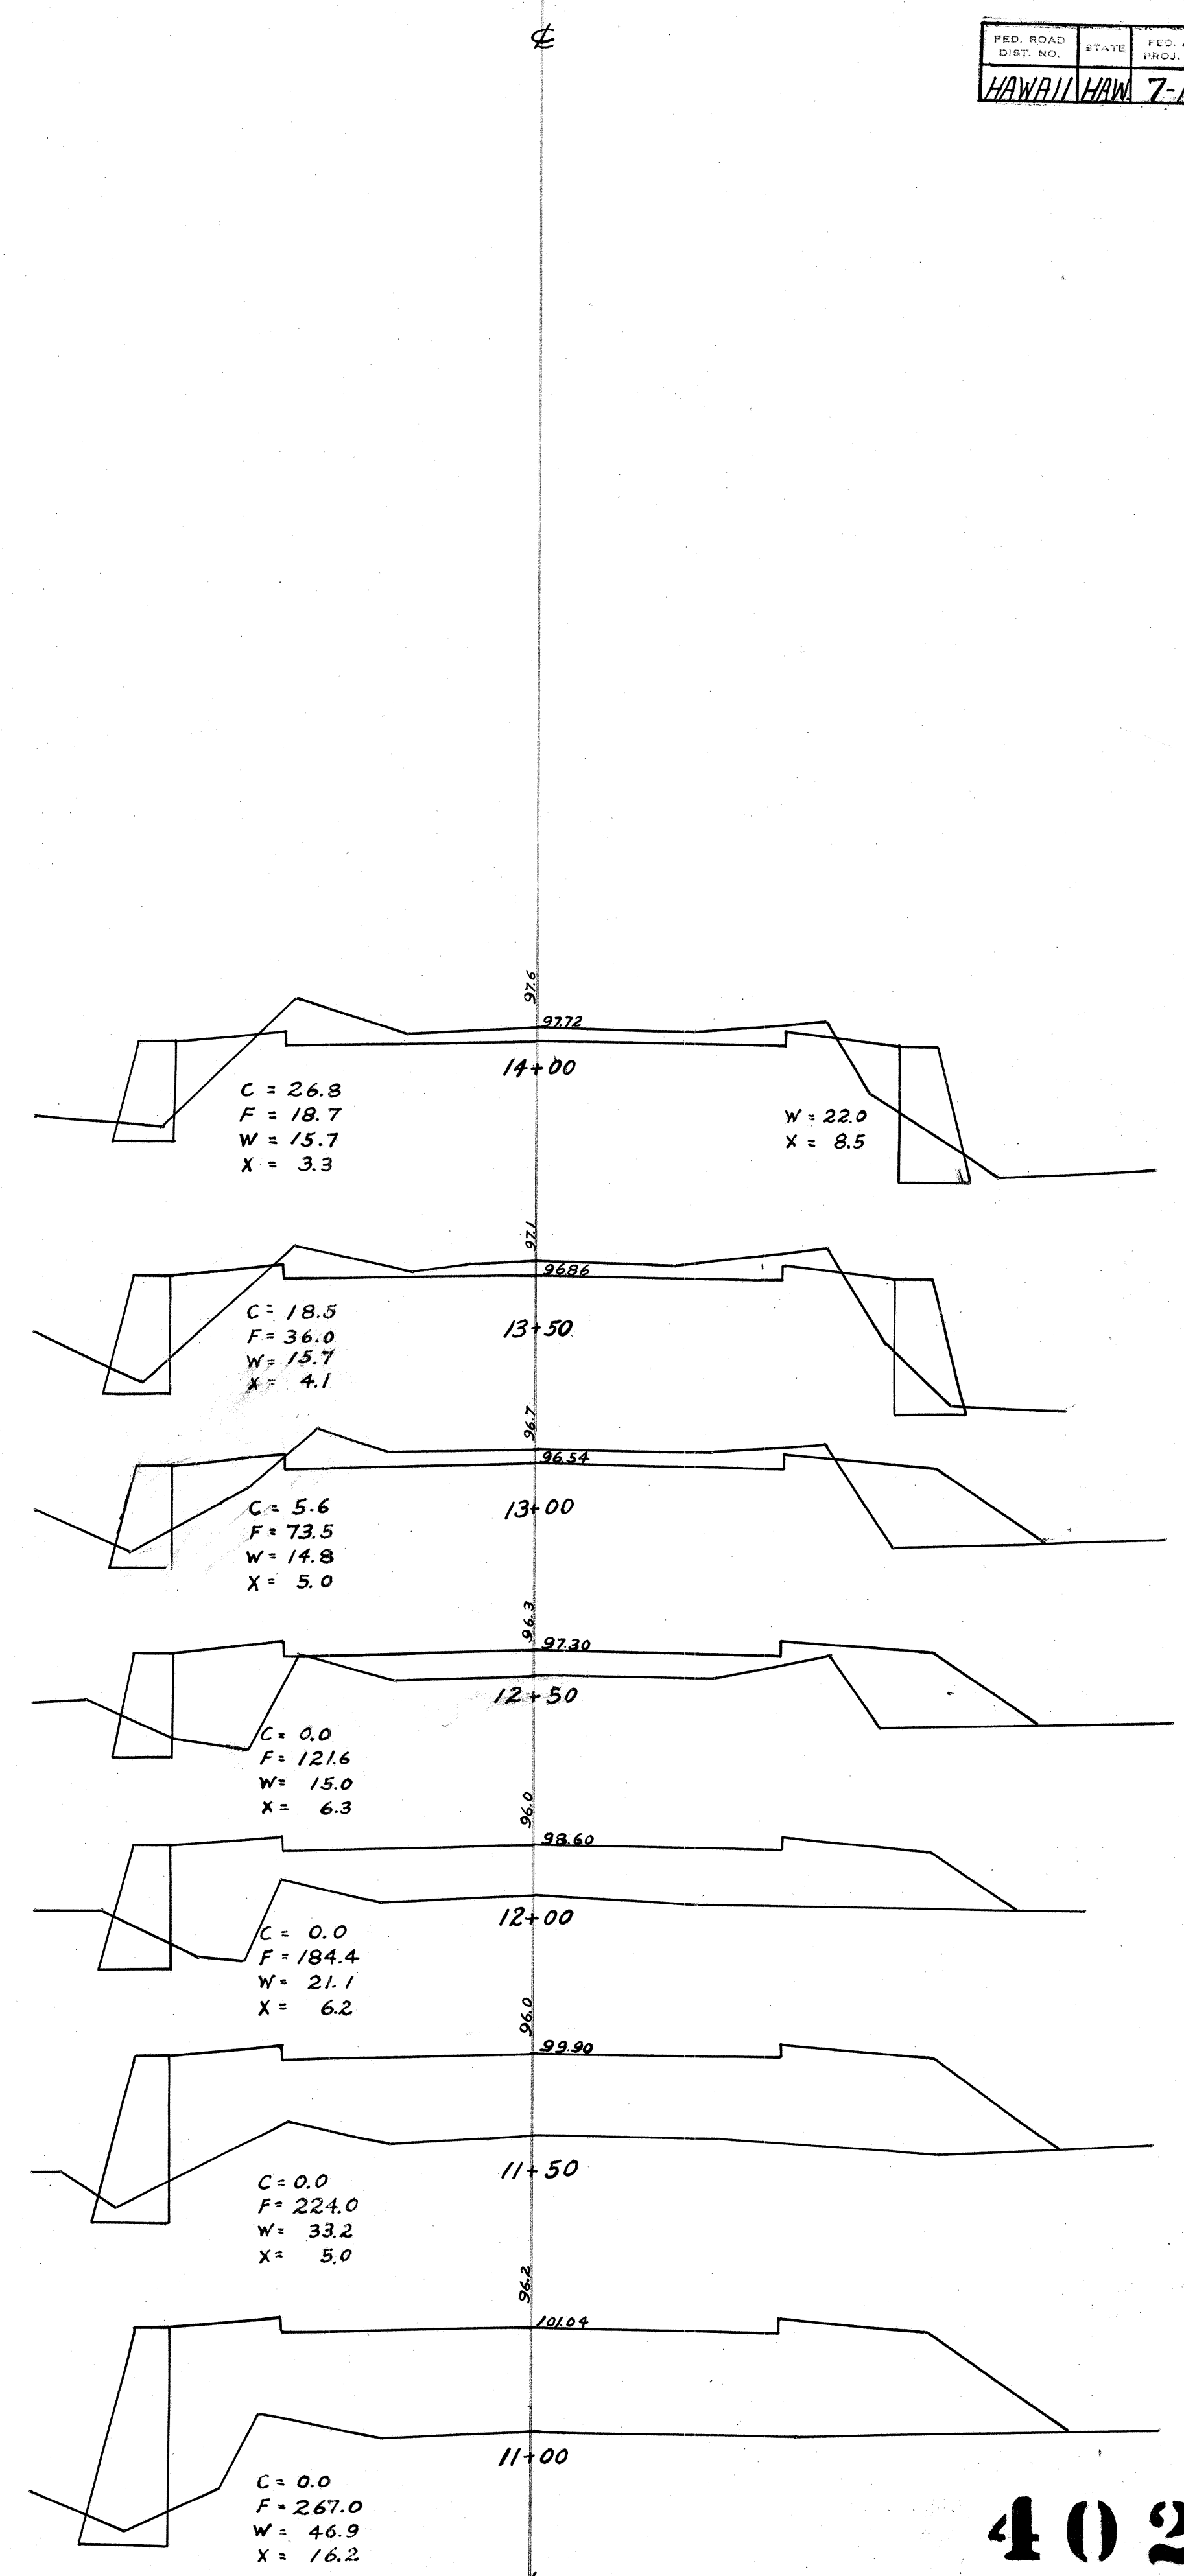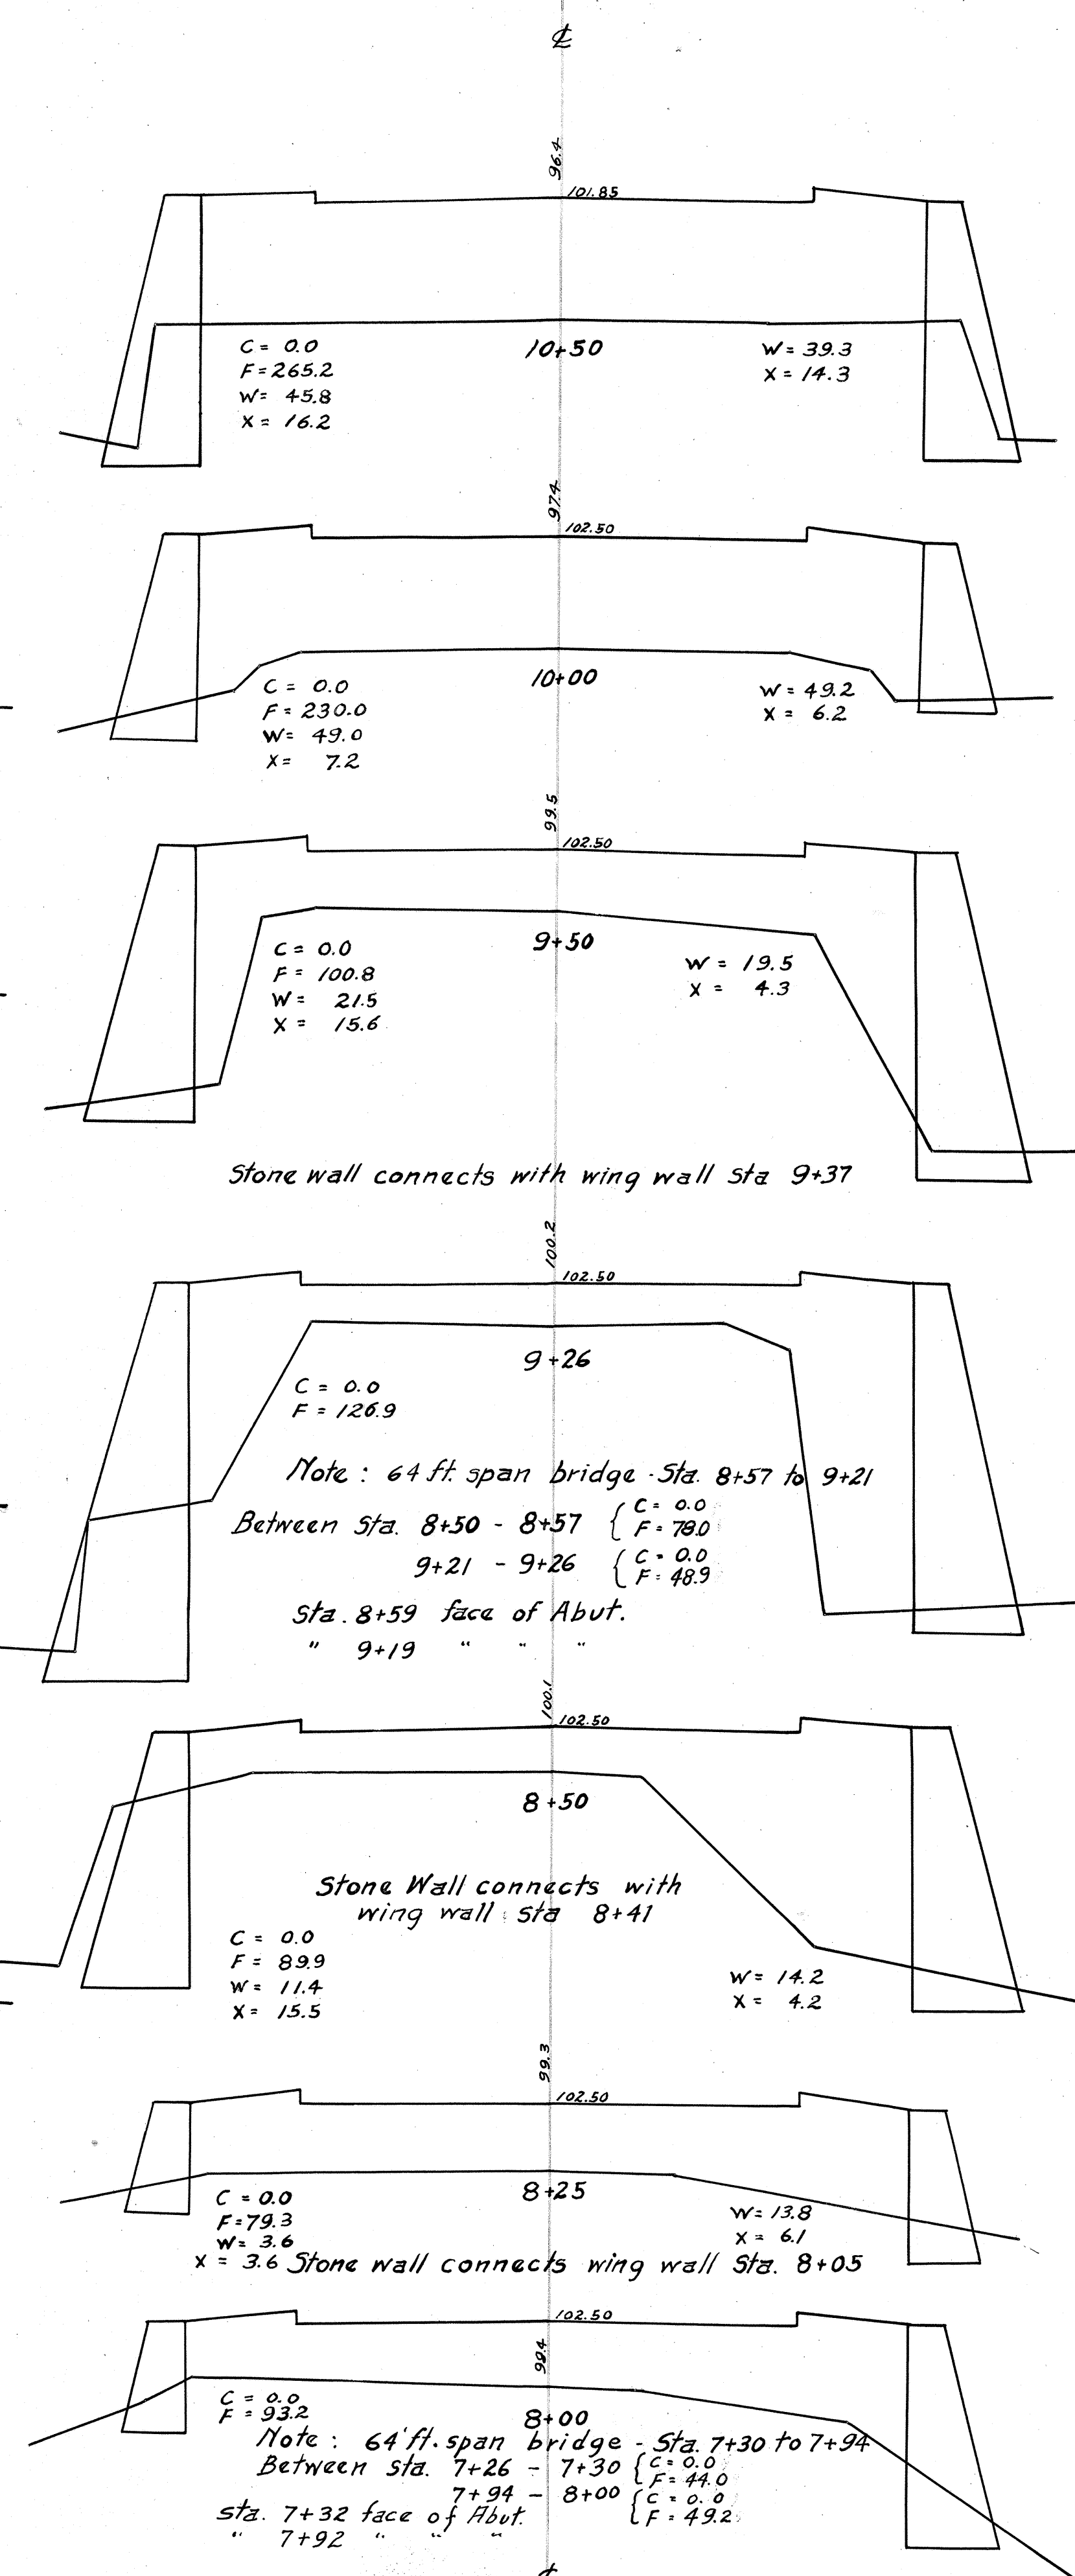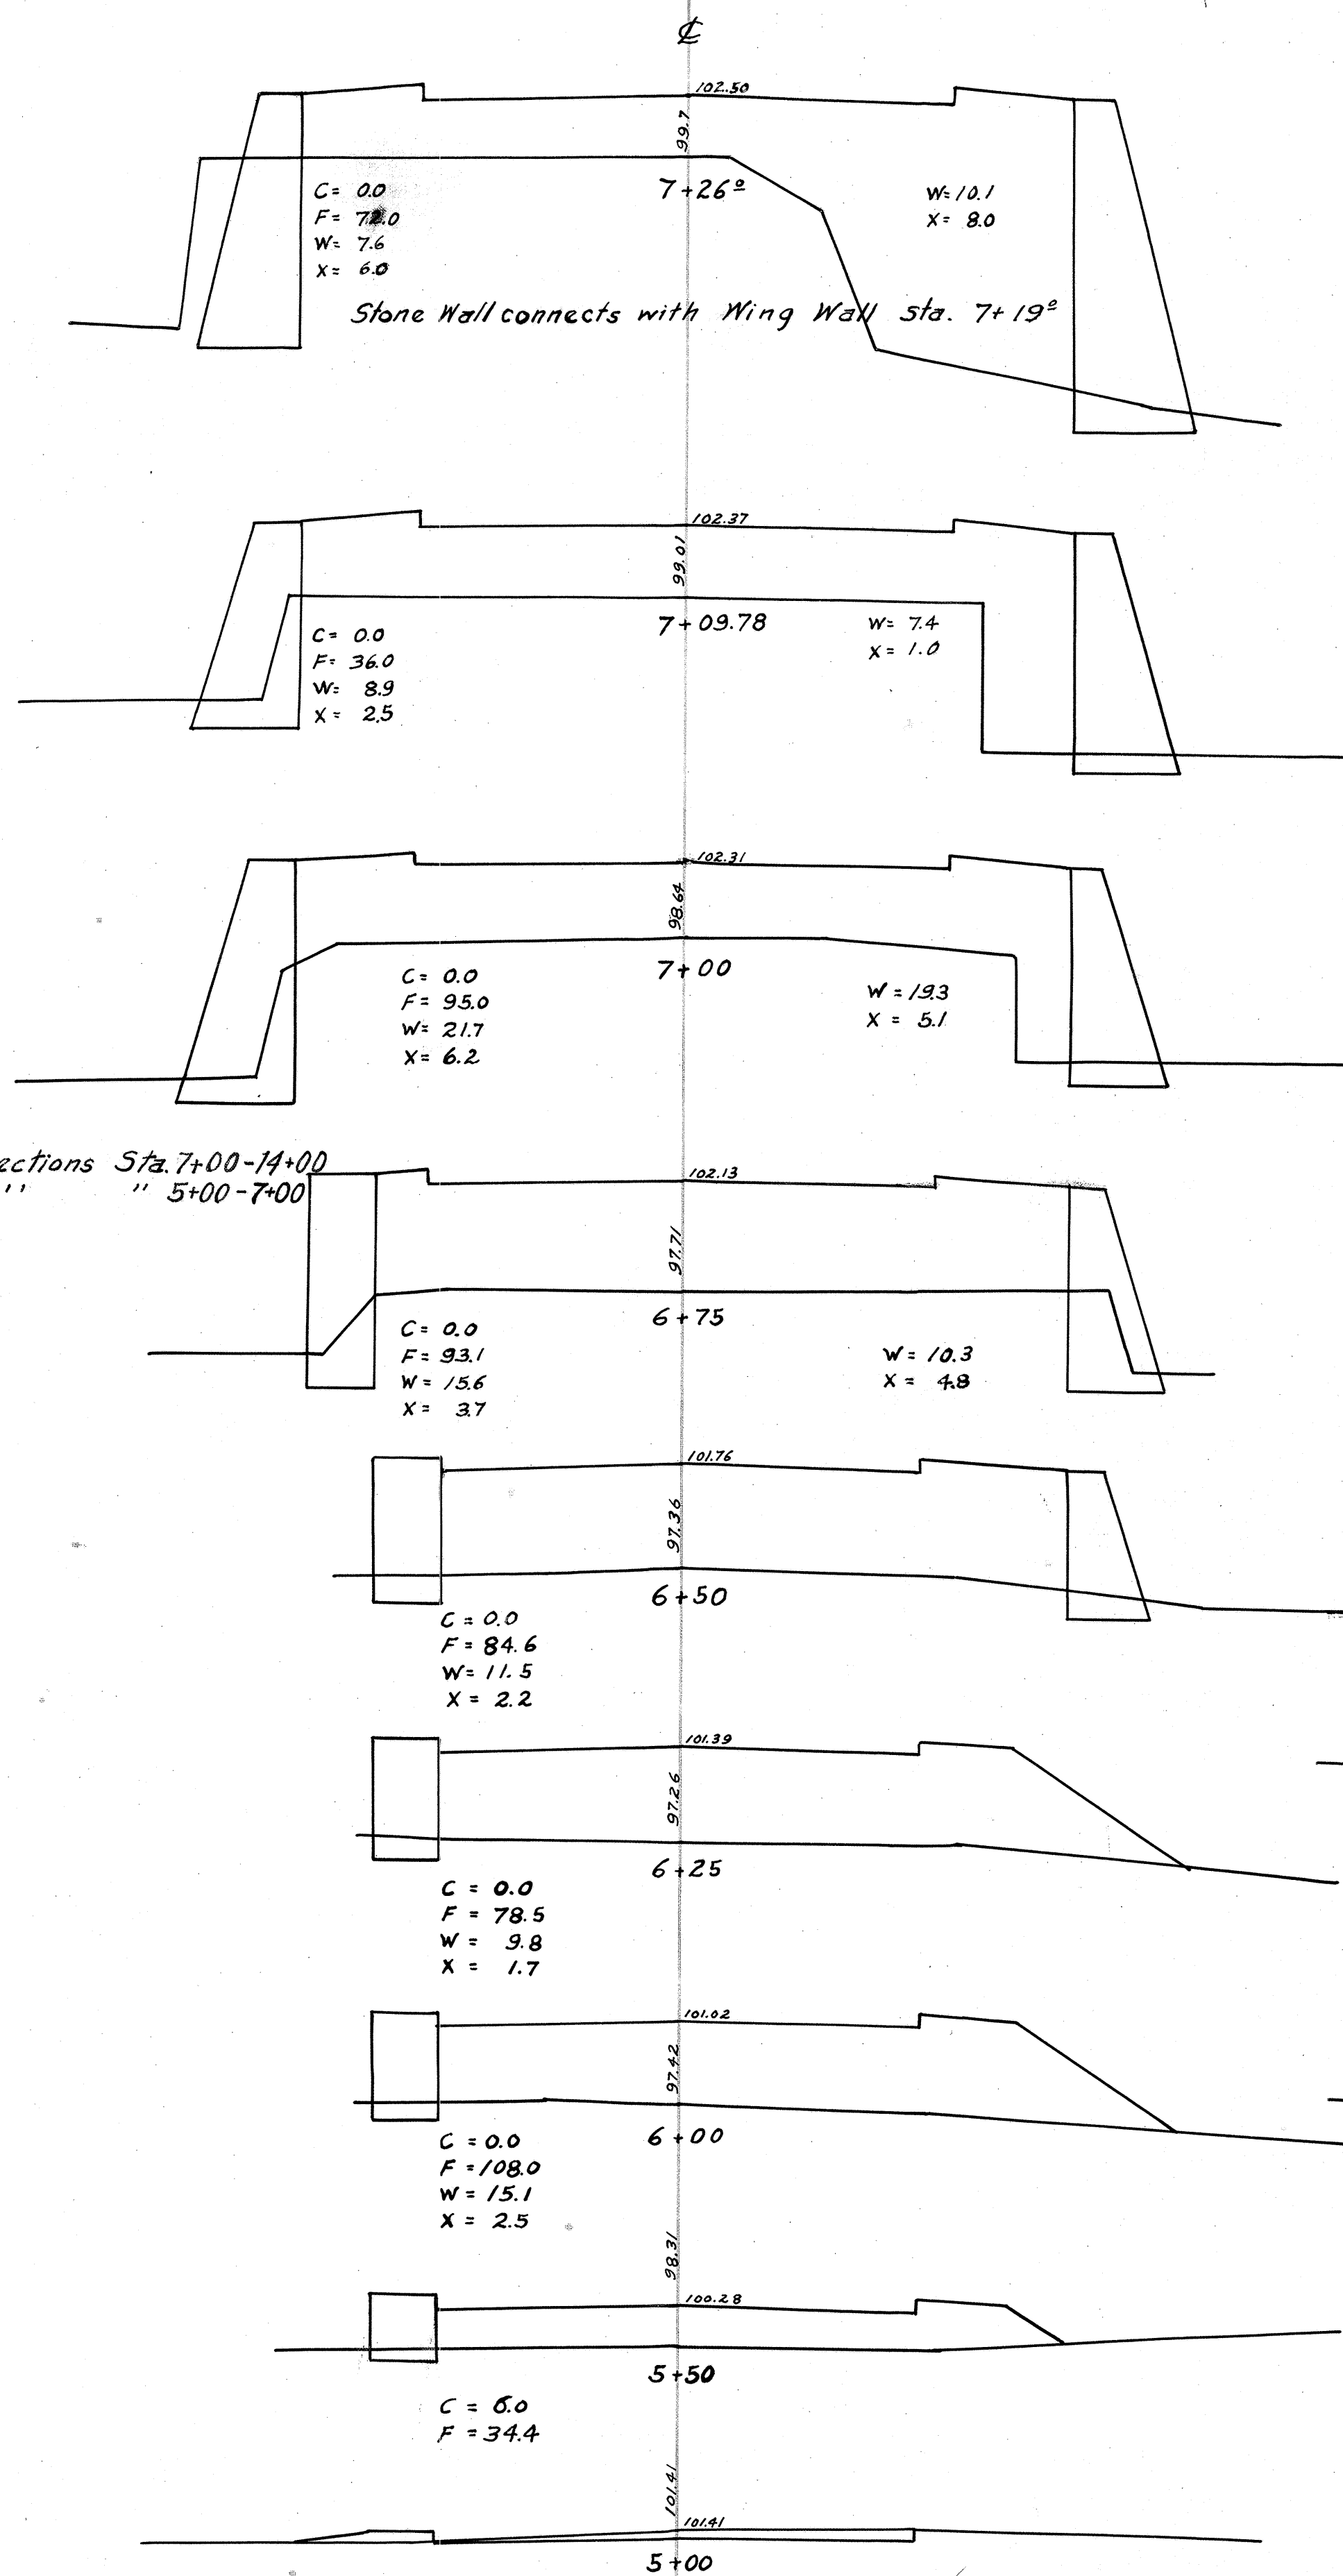

4029.6