

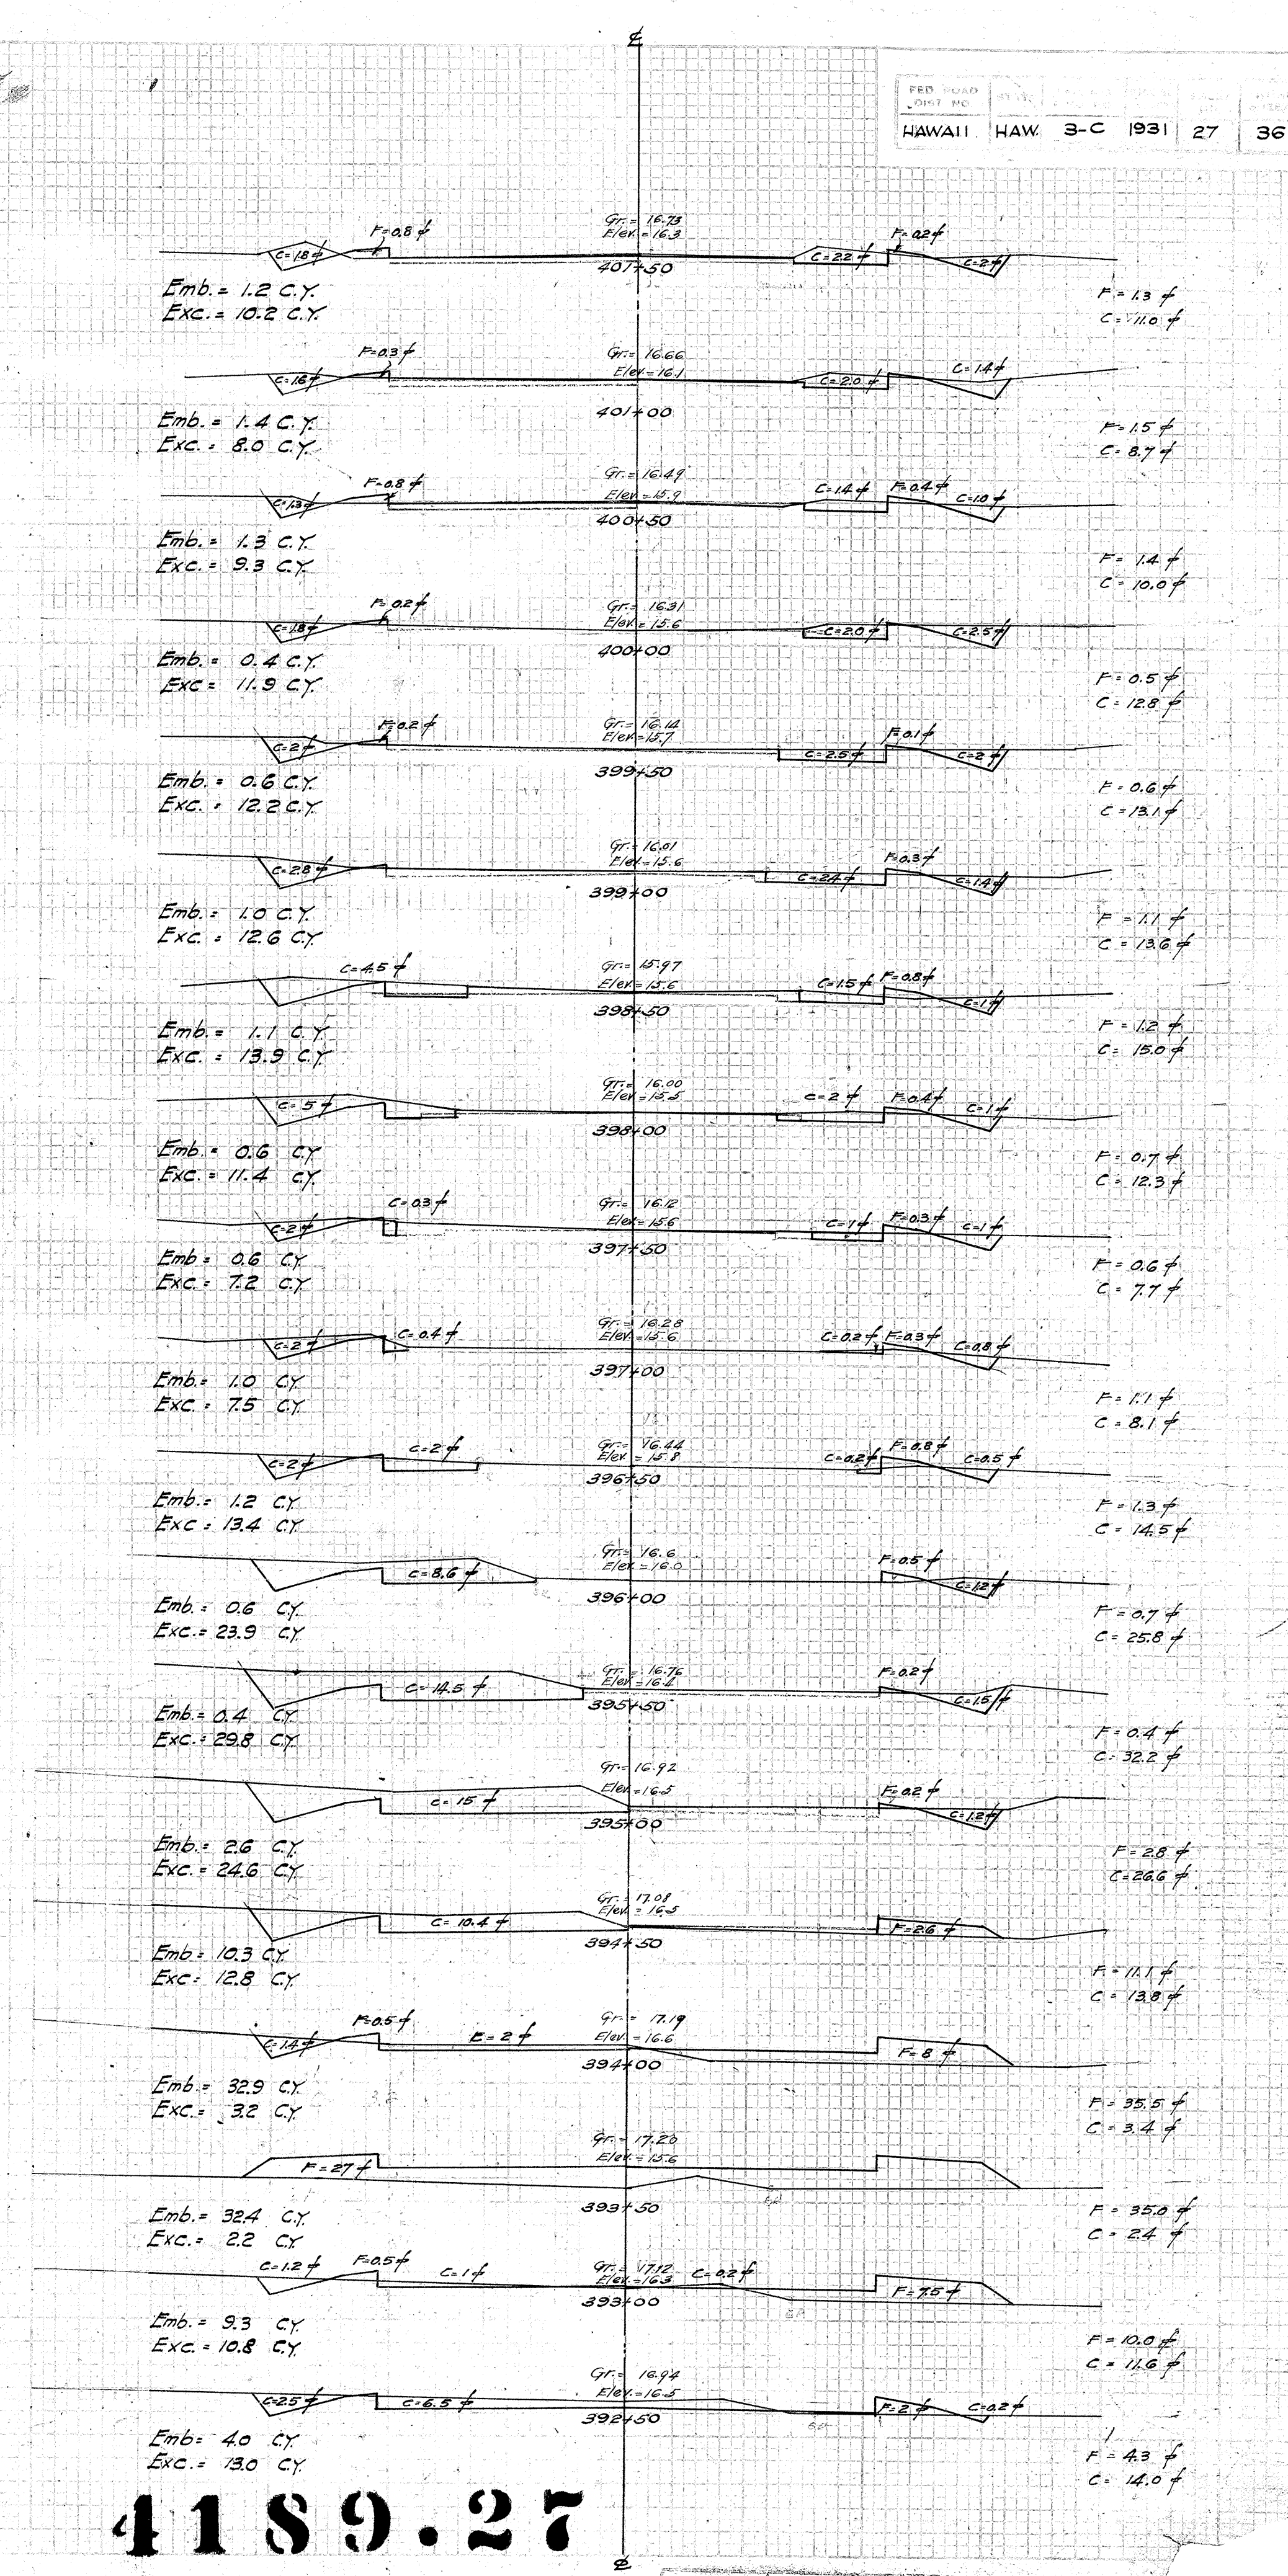
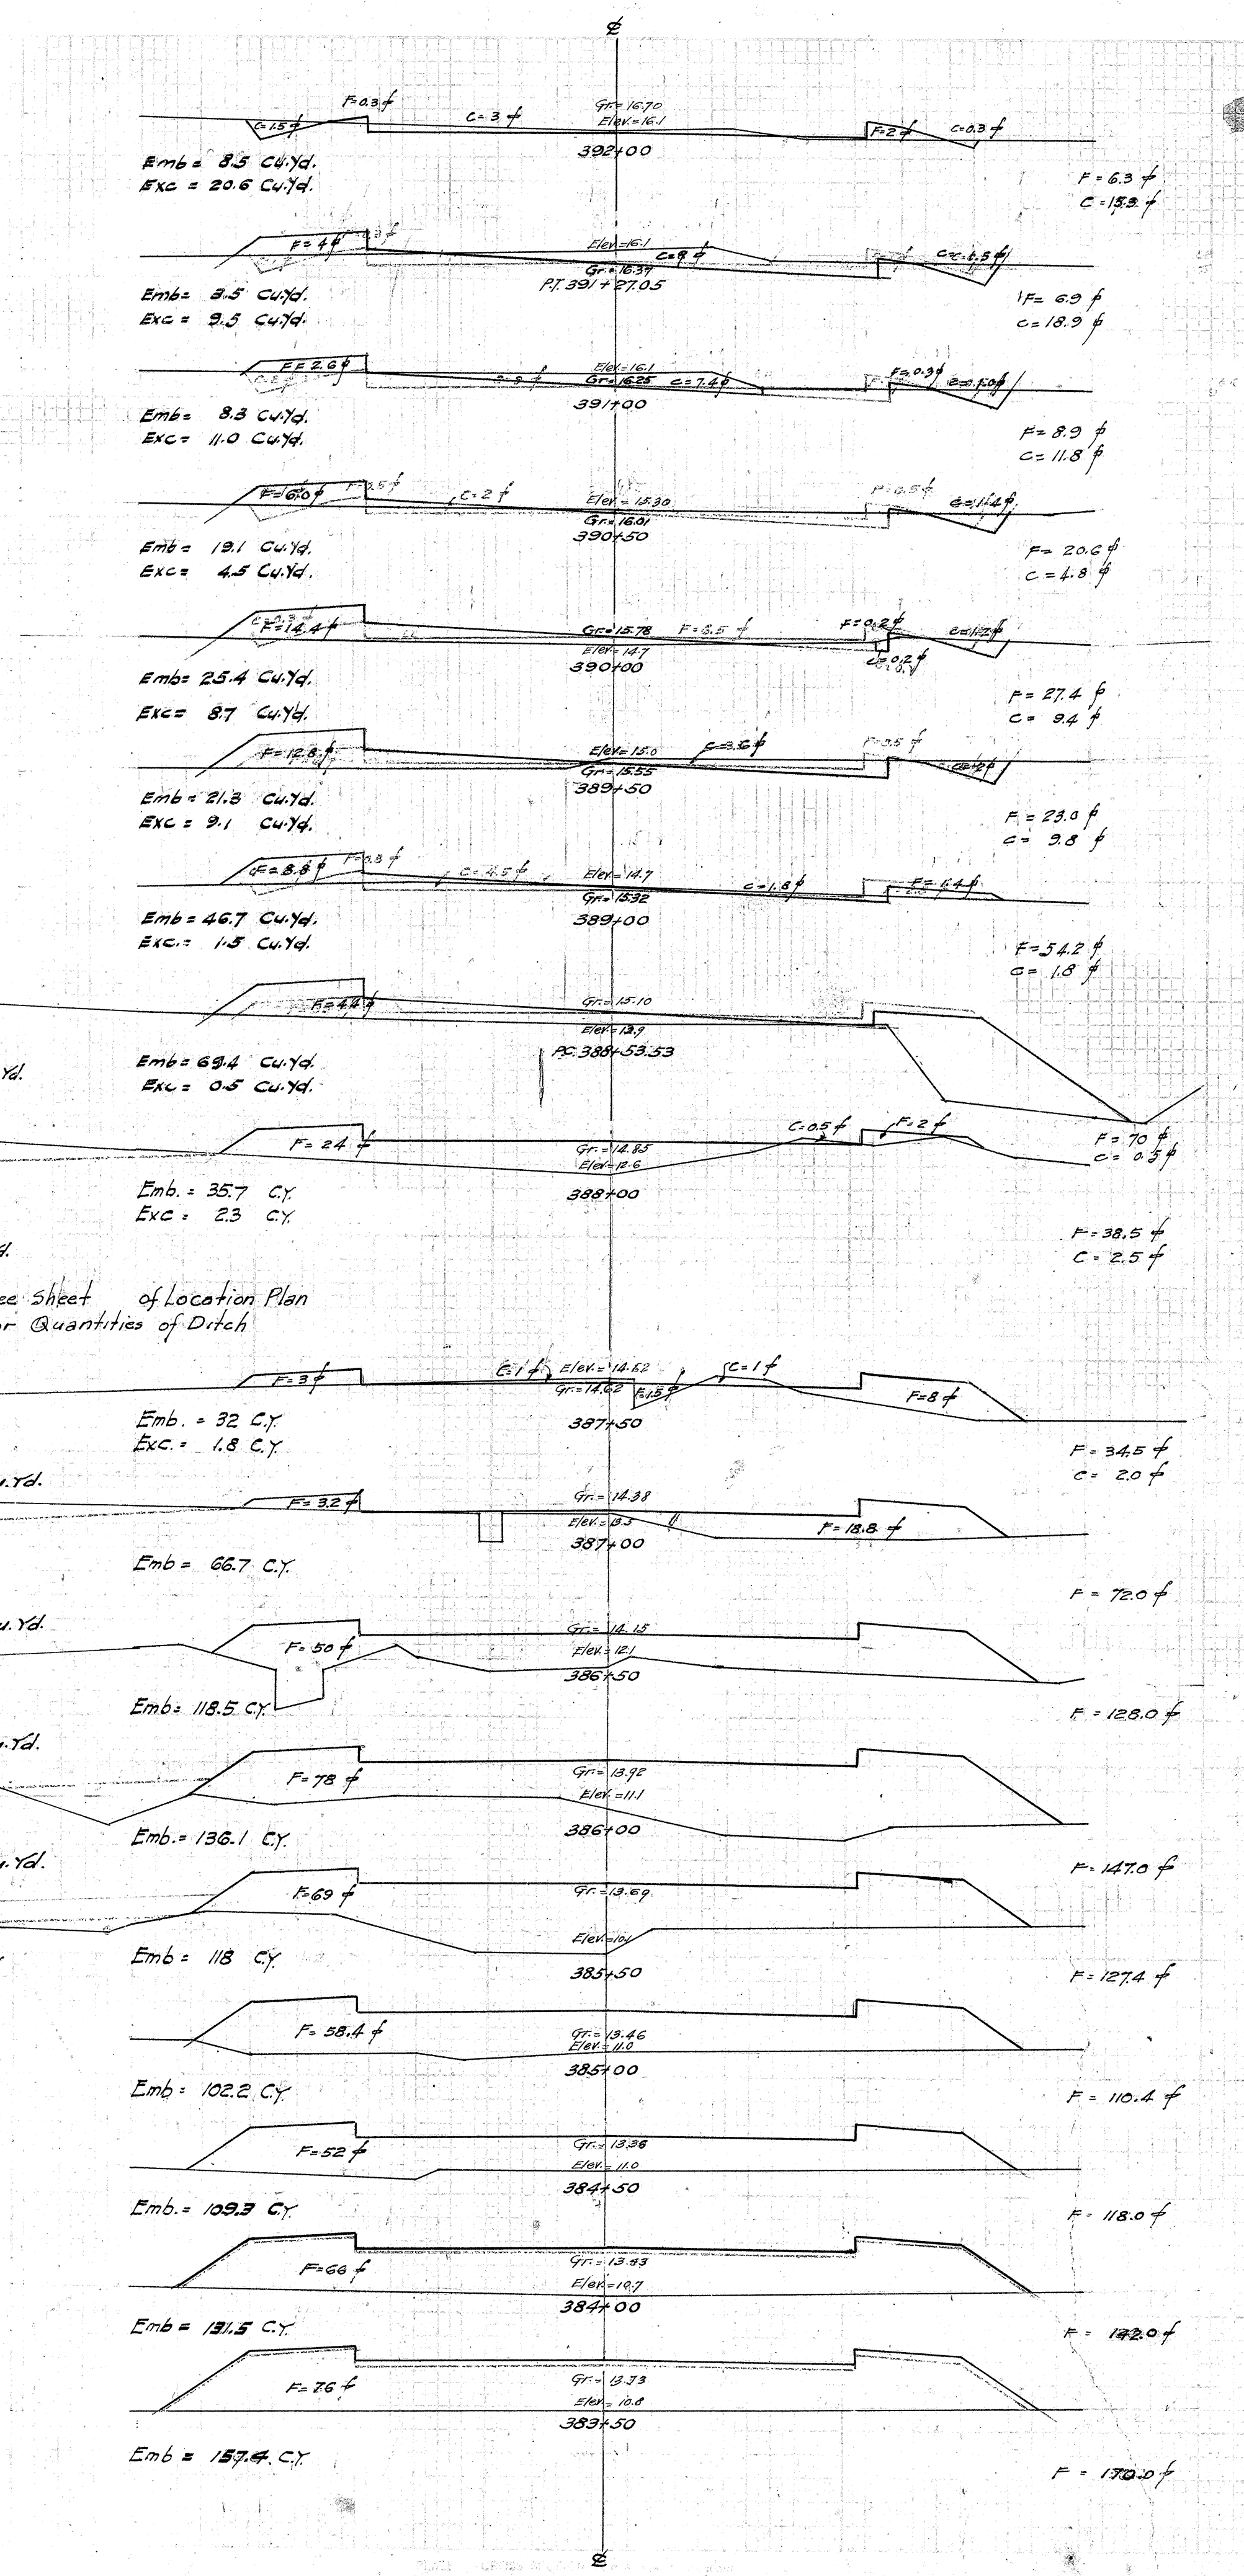
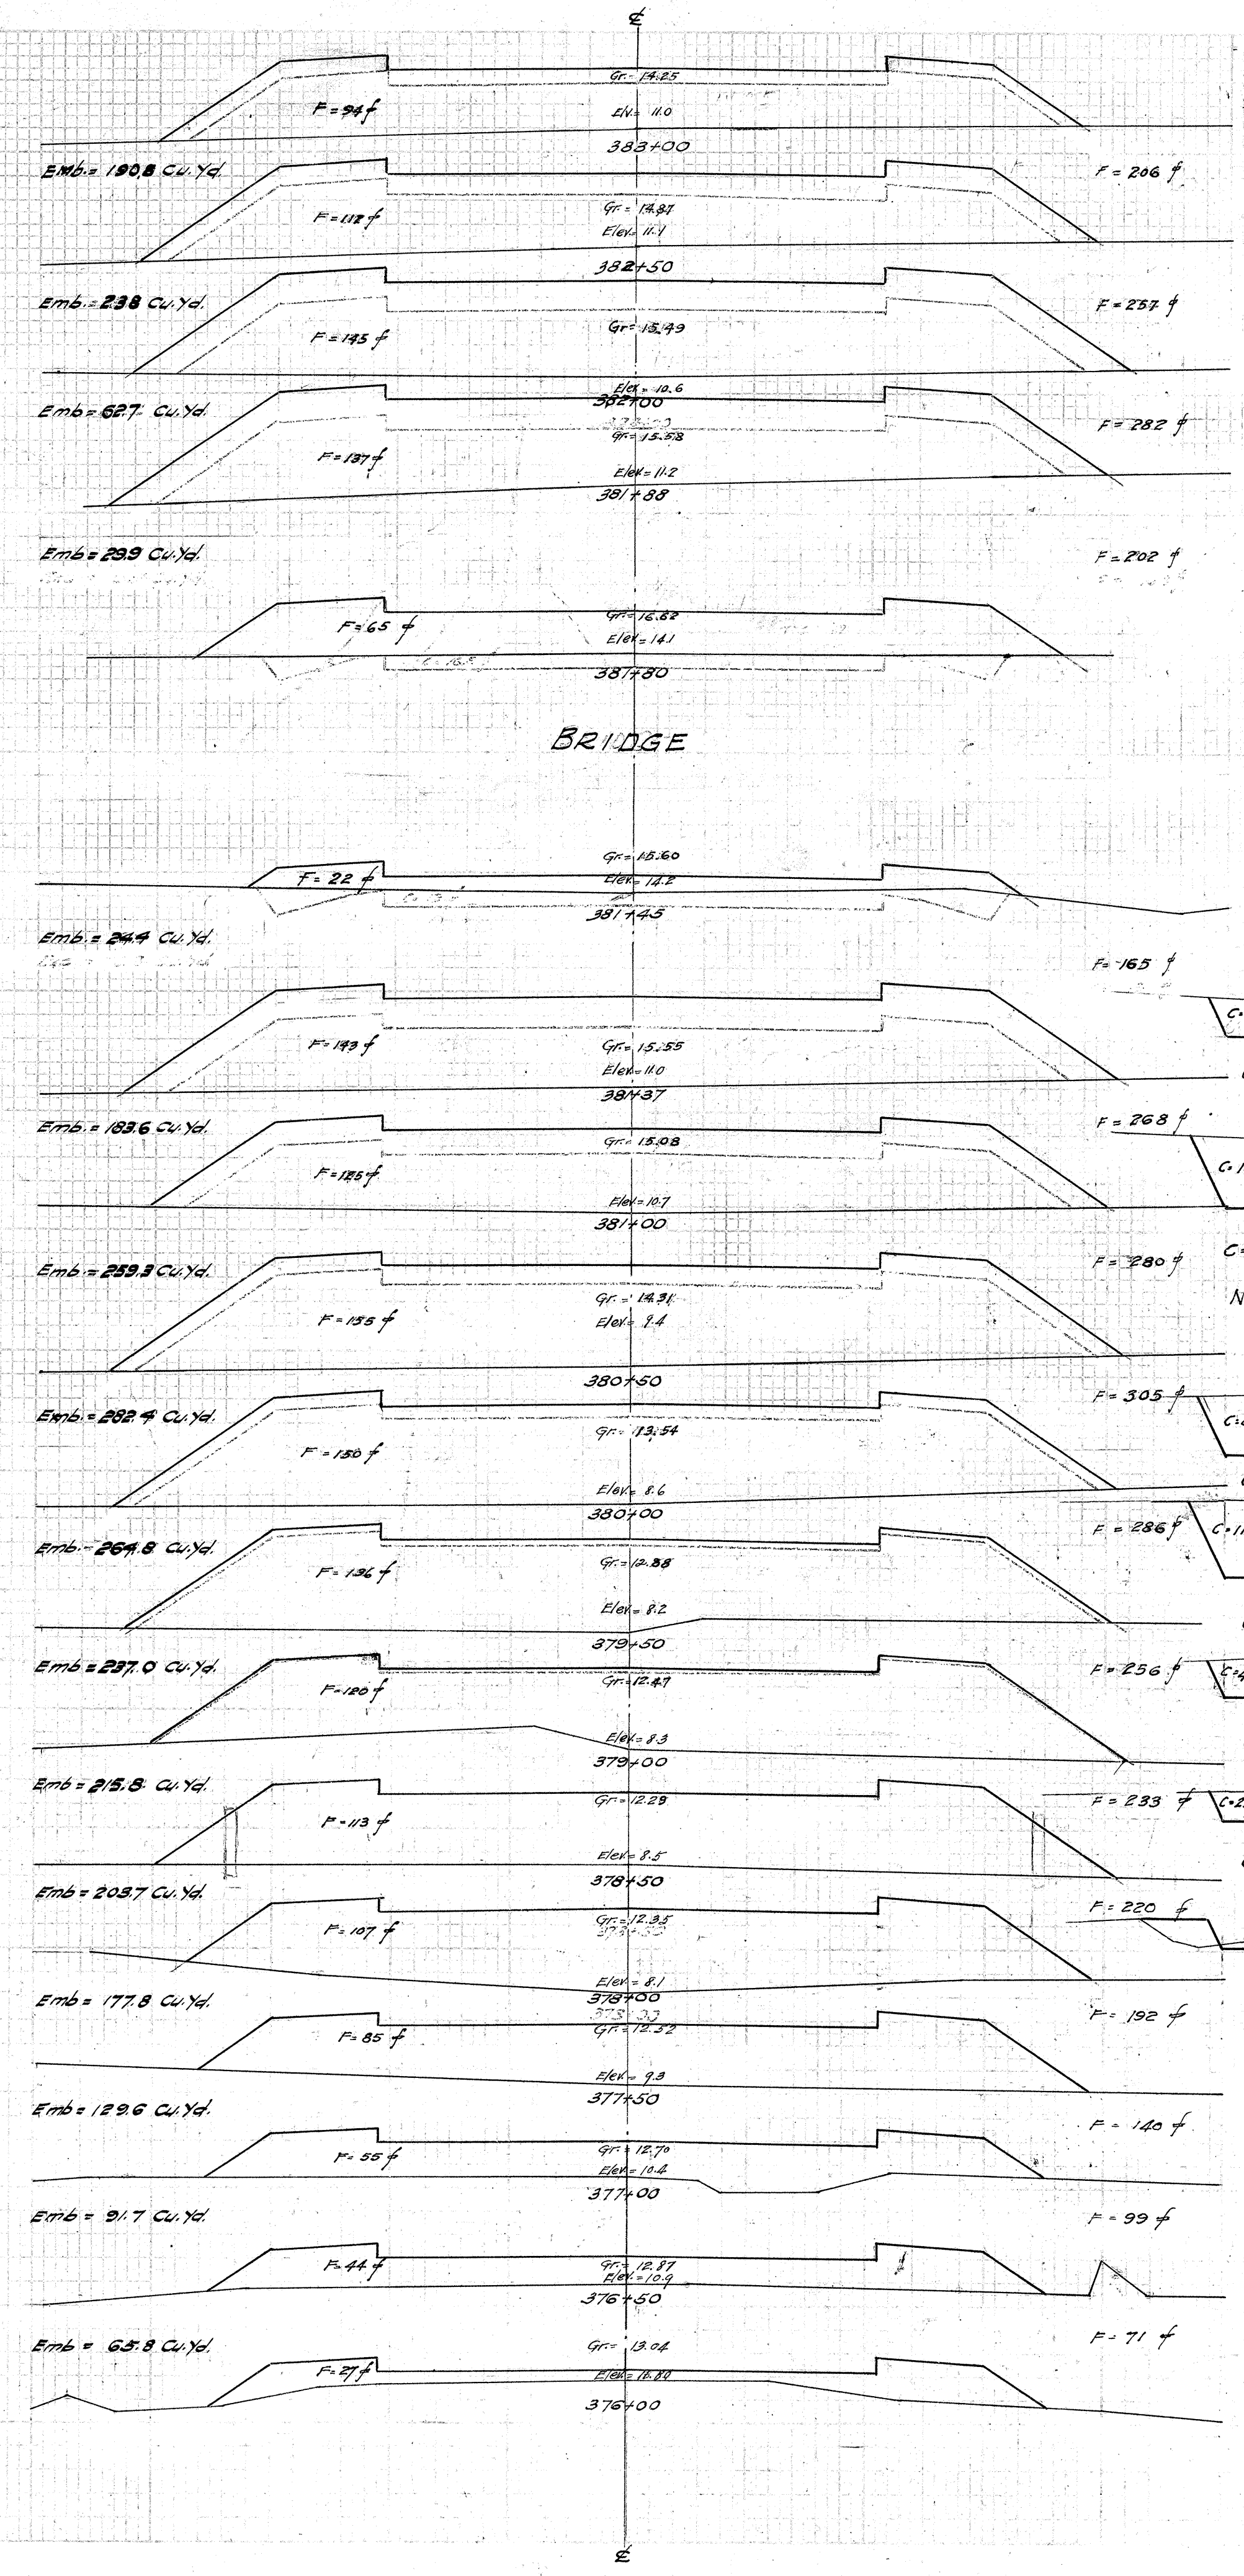
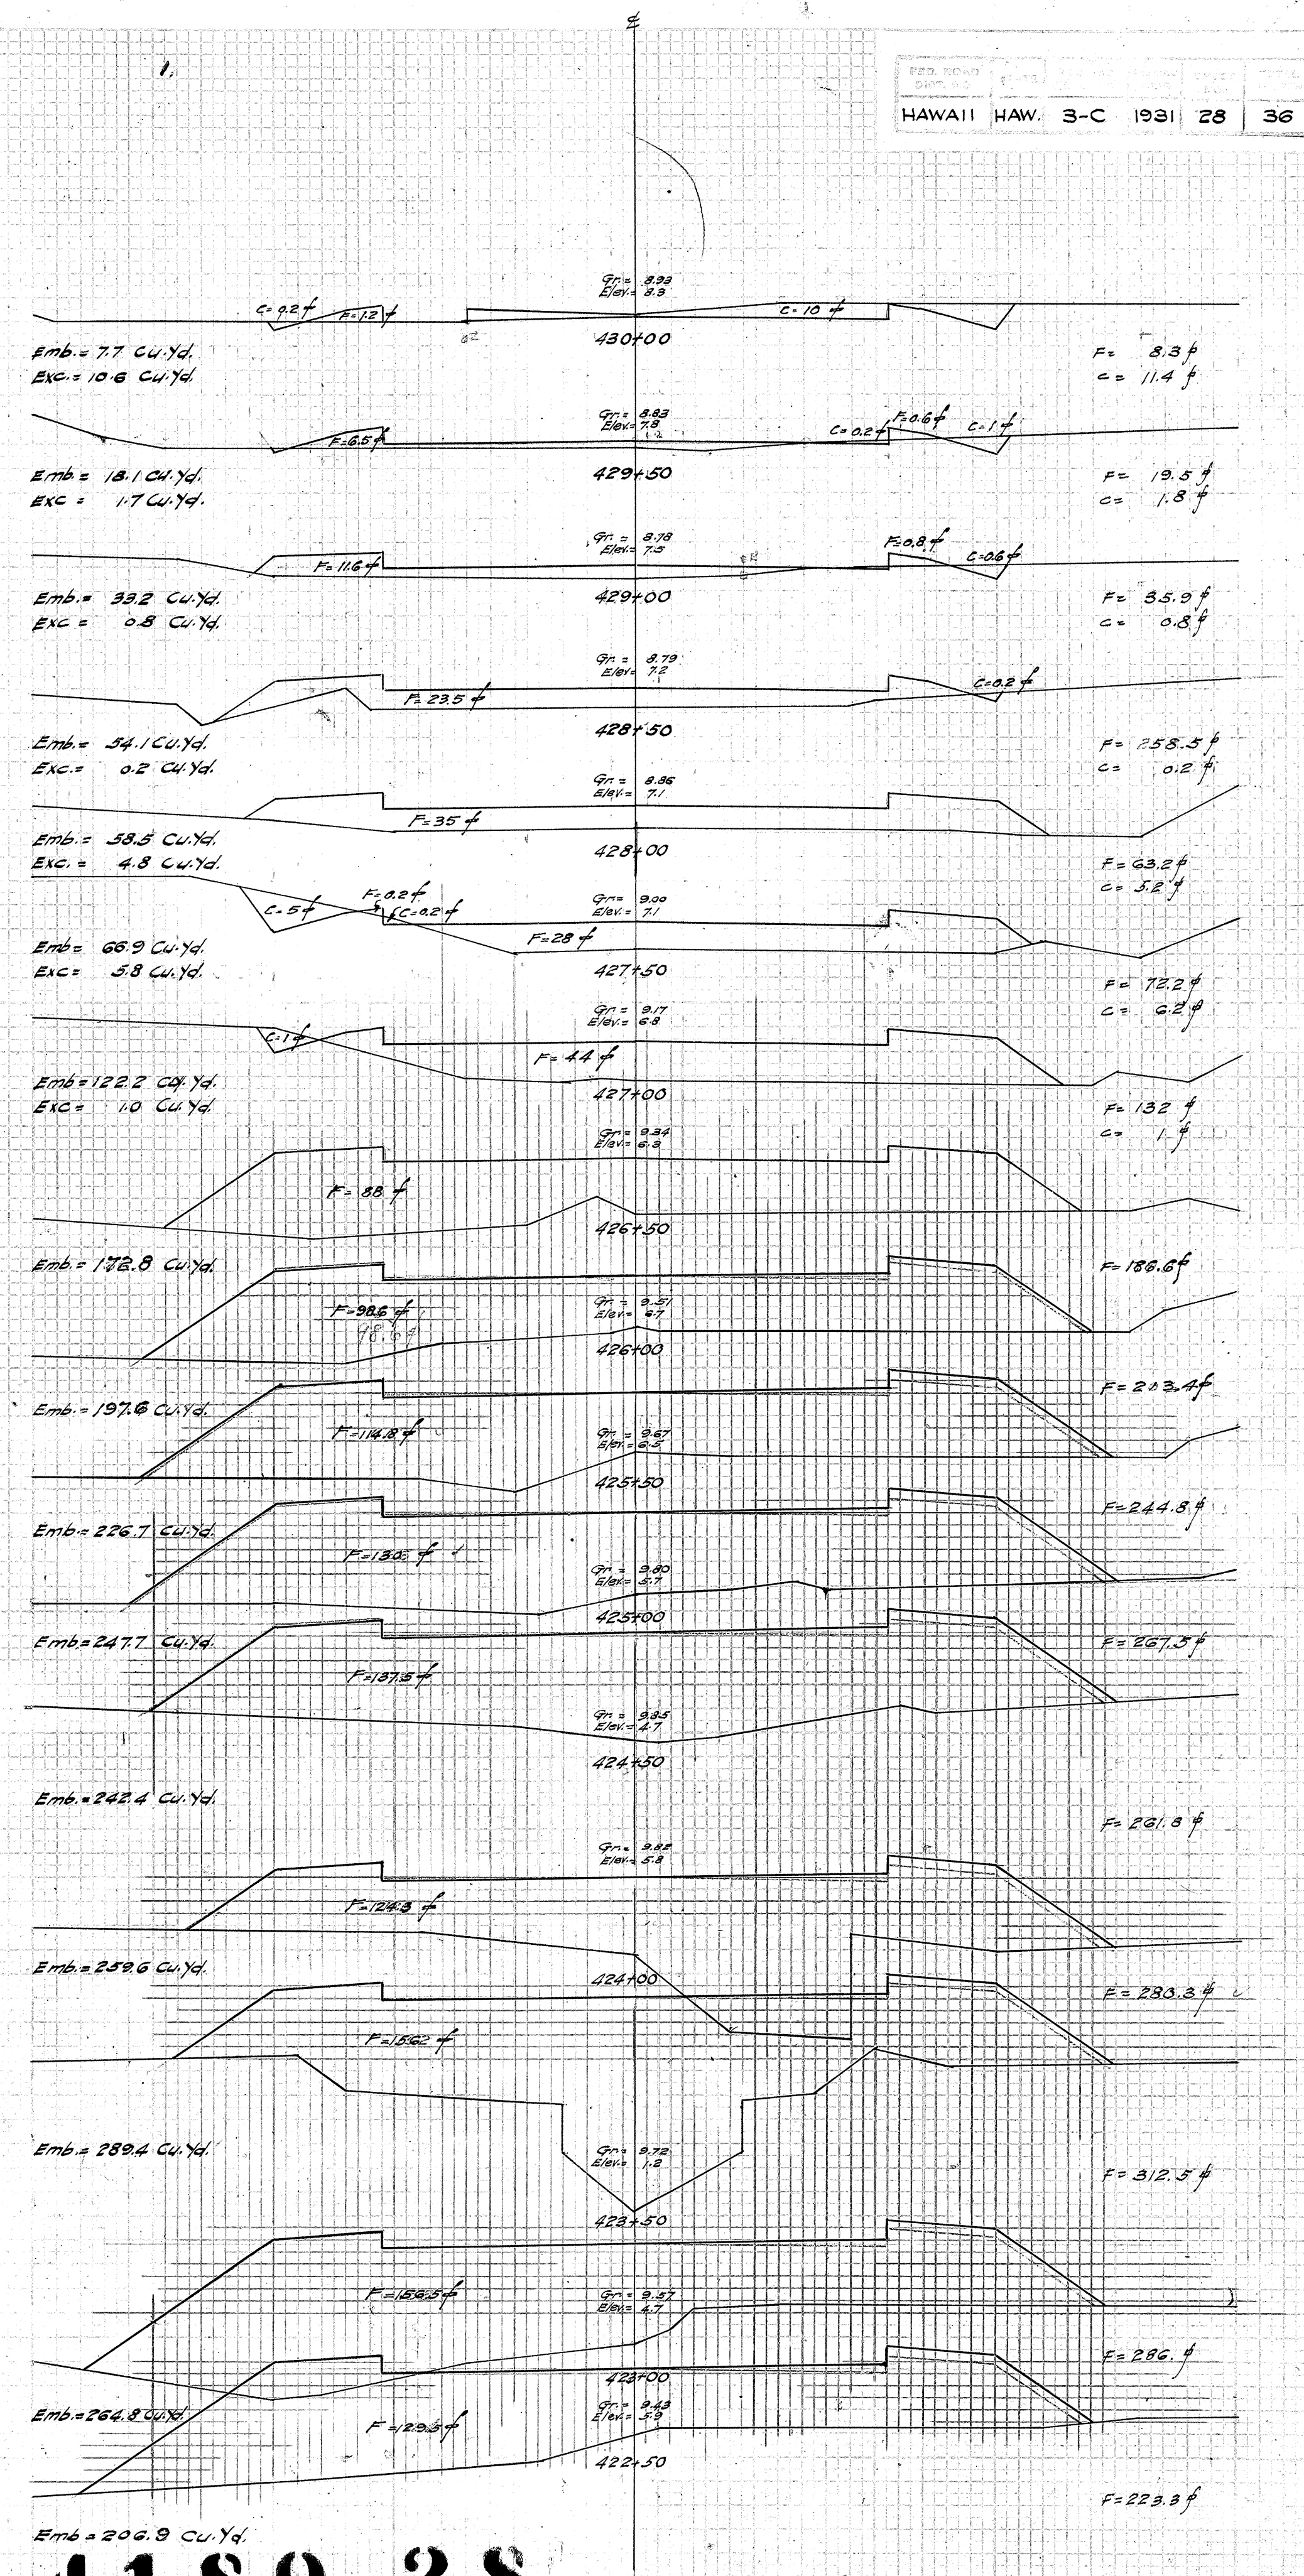


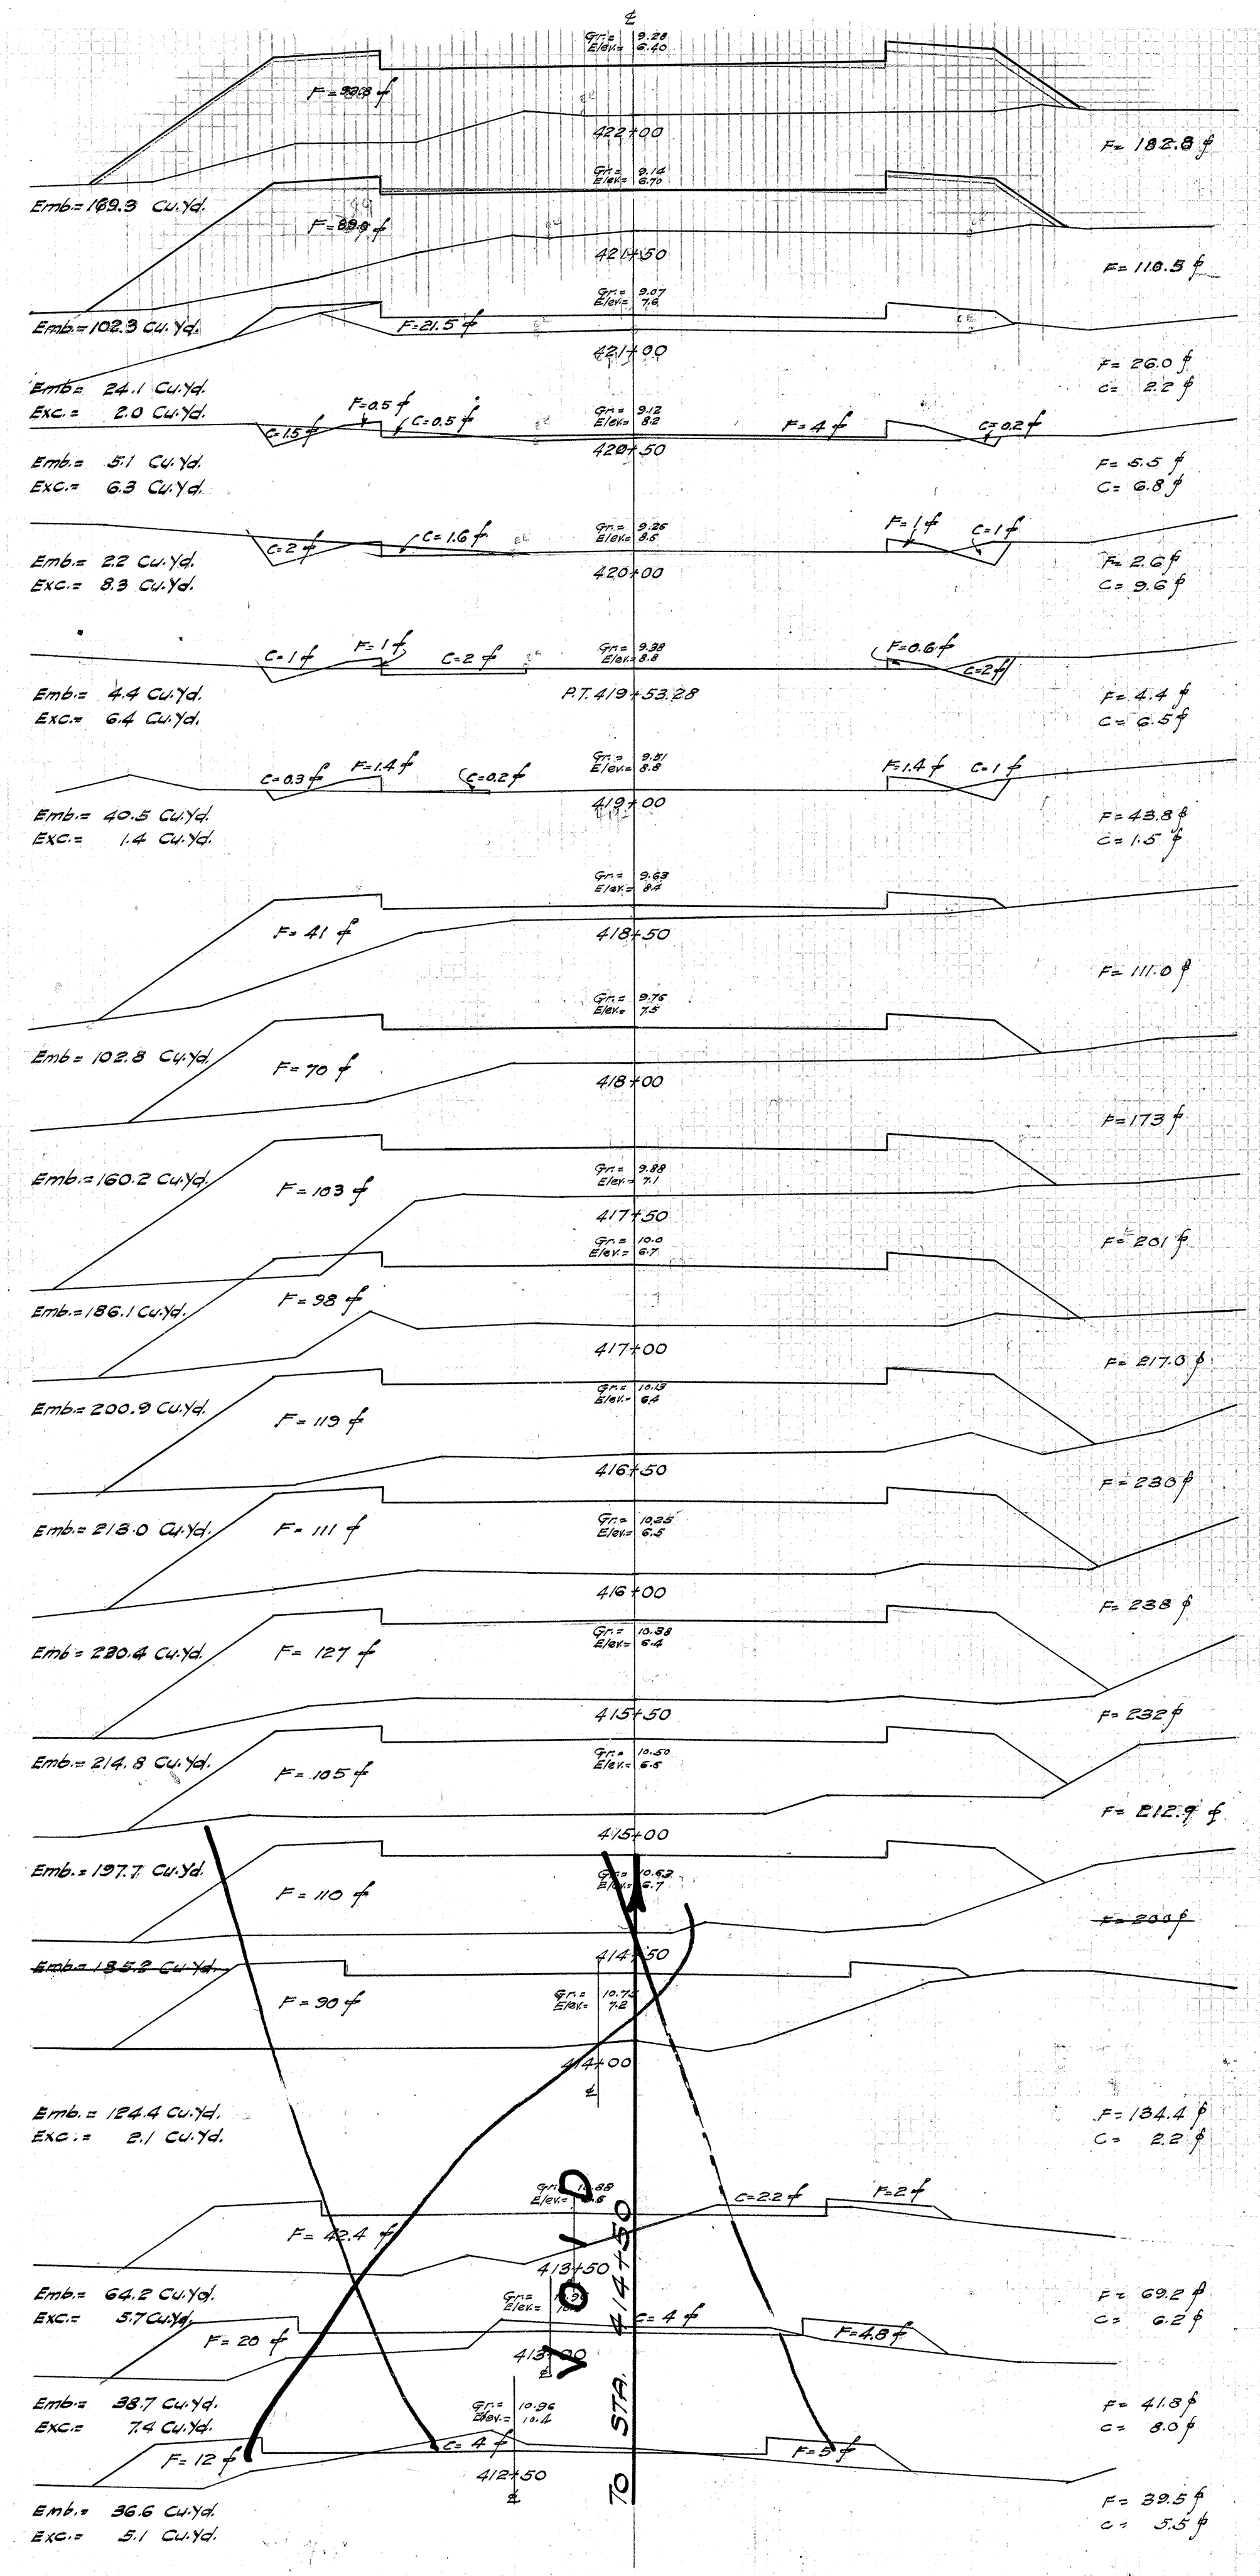




4189.27

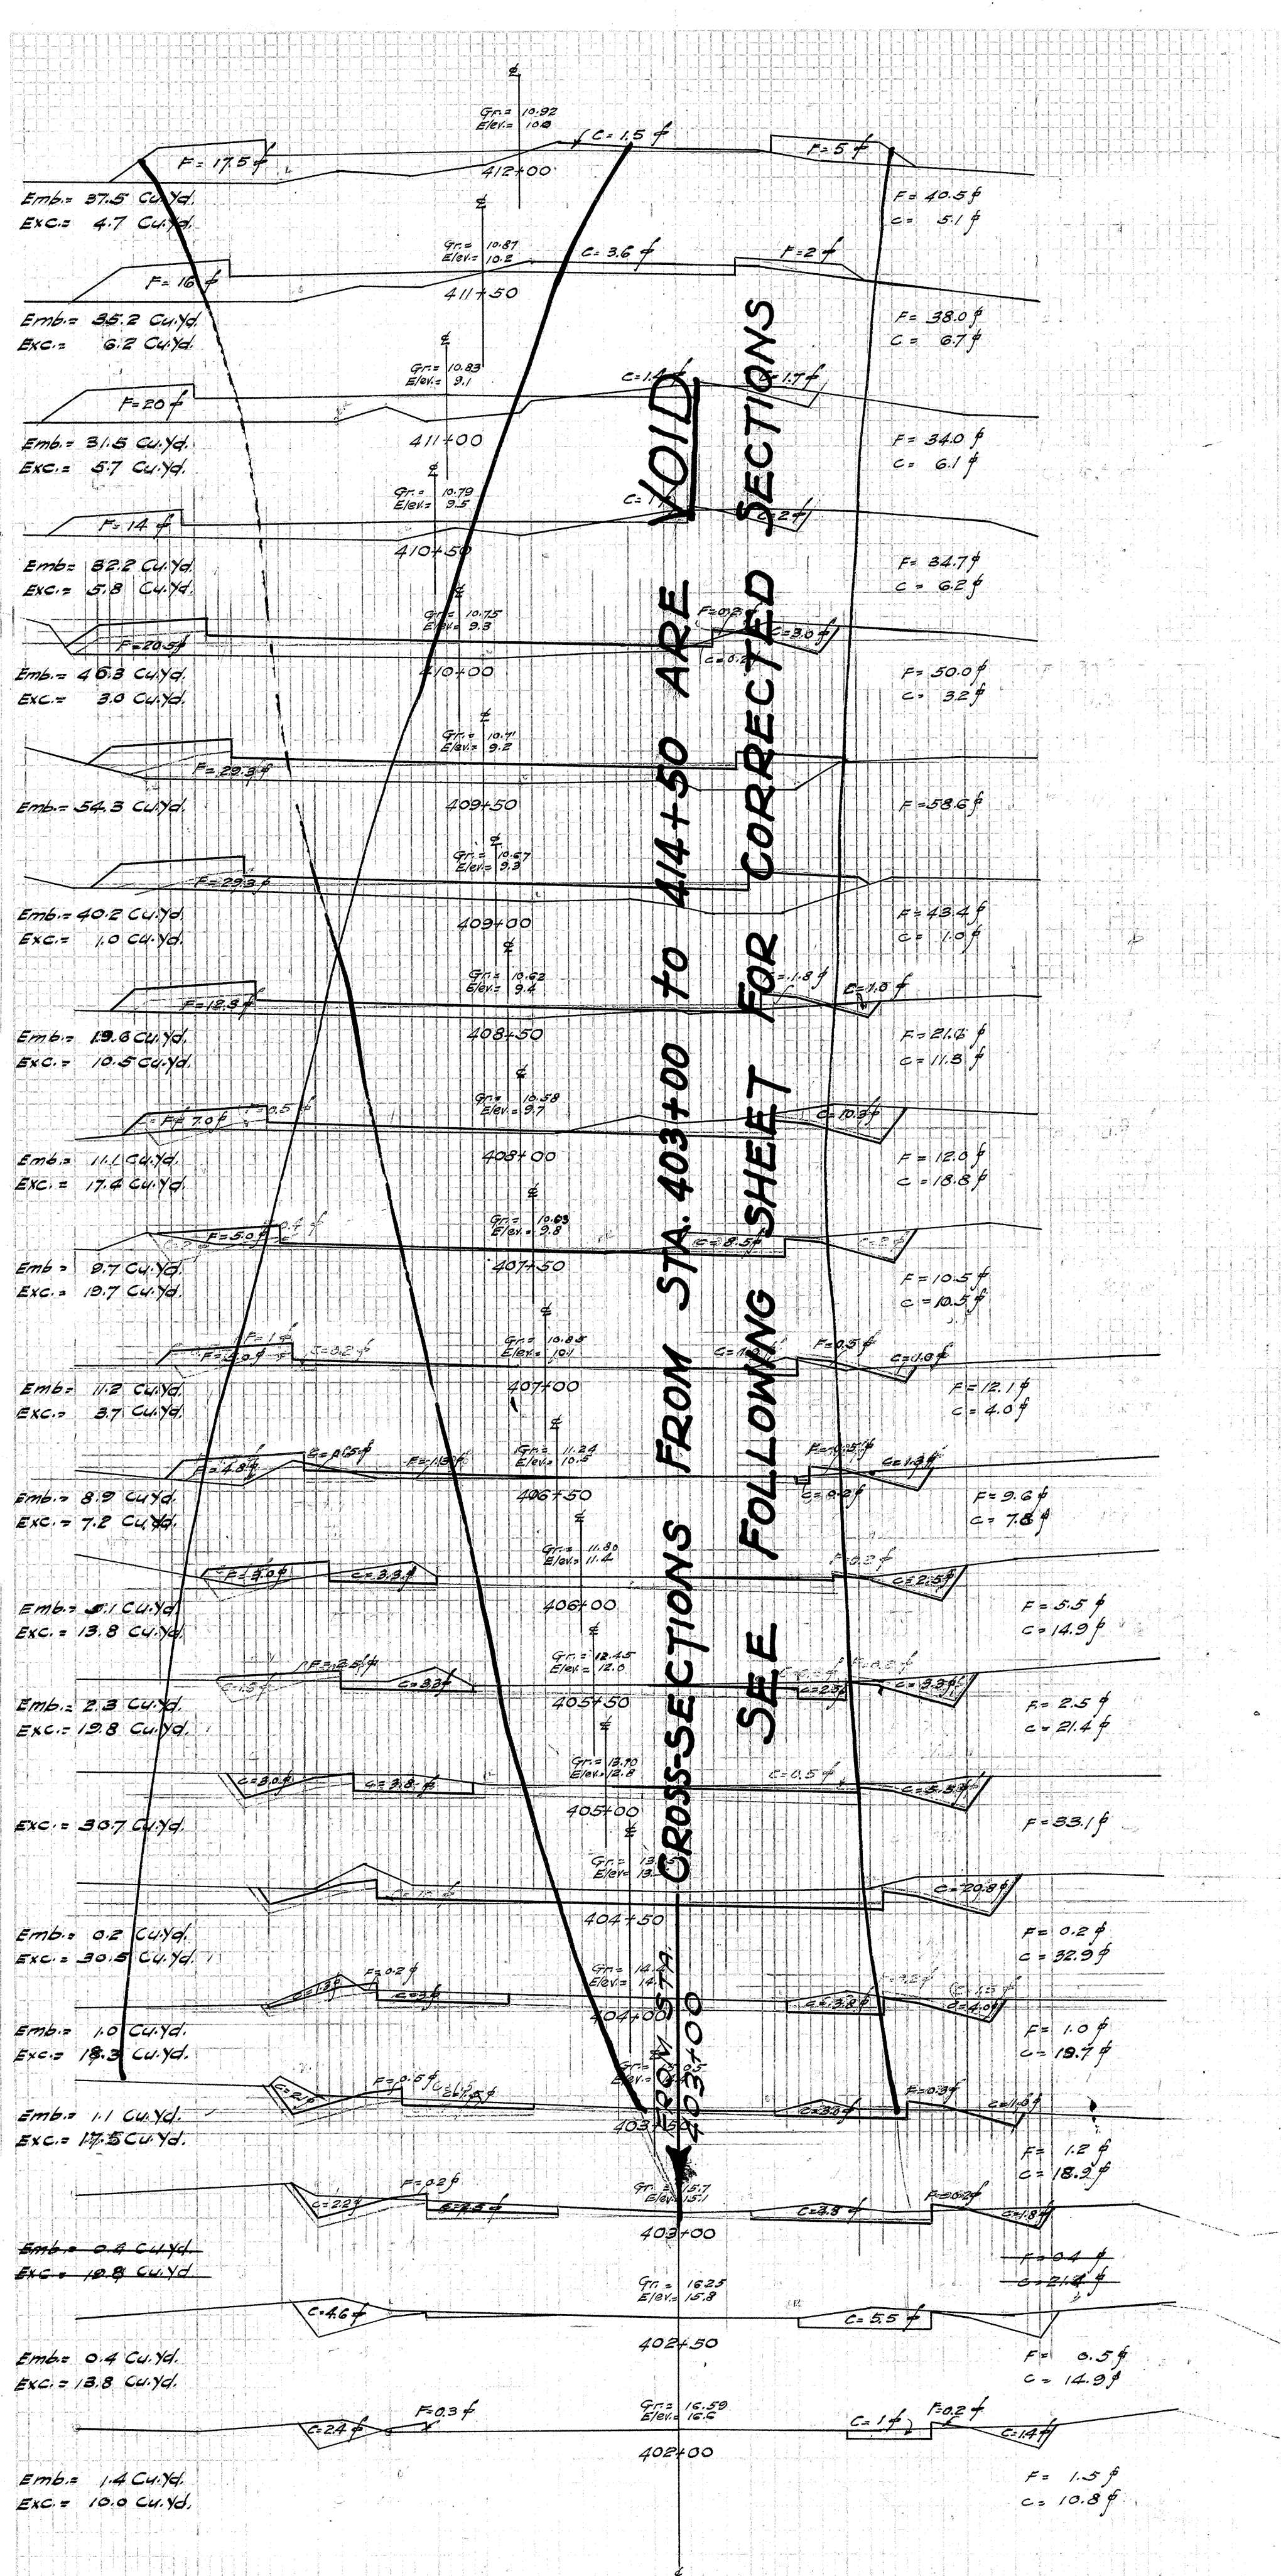




4189.28

DATE
BY
SURVEY
PLOTTER
CHECKED
NO. 6000
FIELD CHECKED
NO. 6000

DATE
BY
SURVEY
PLOTTER
CHECKED
NO. 6000
FIELD CHECKED
NO. 6000

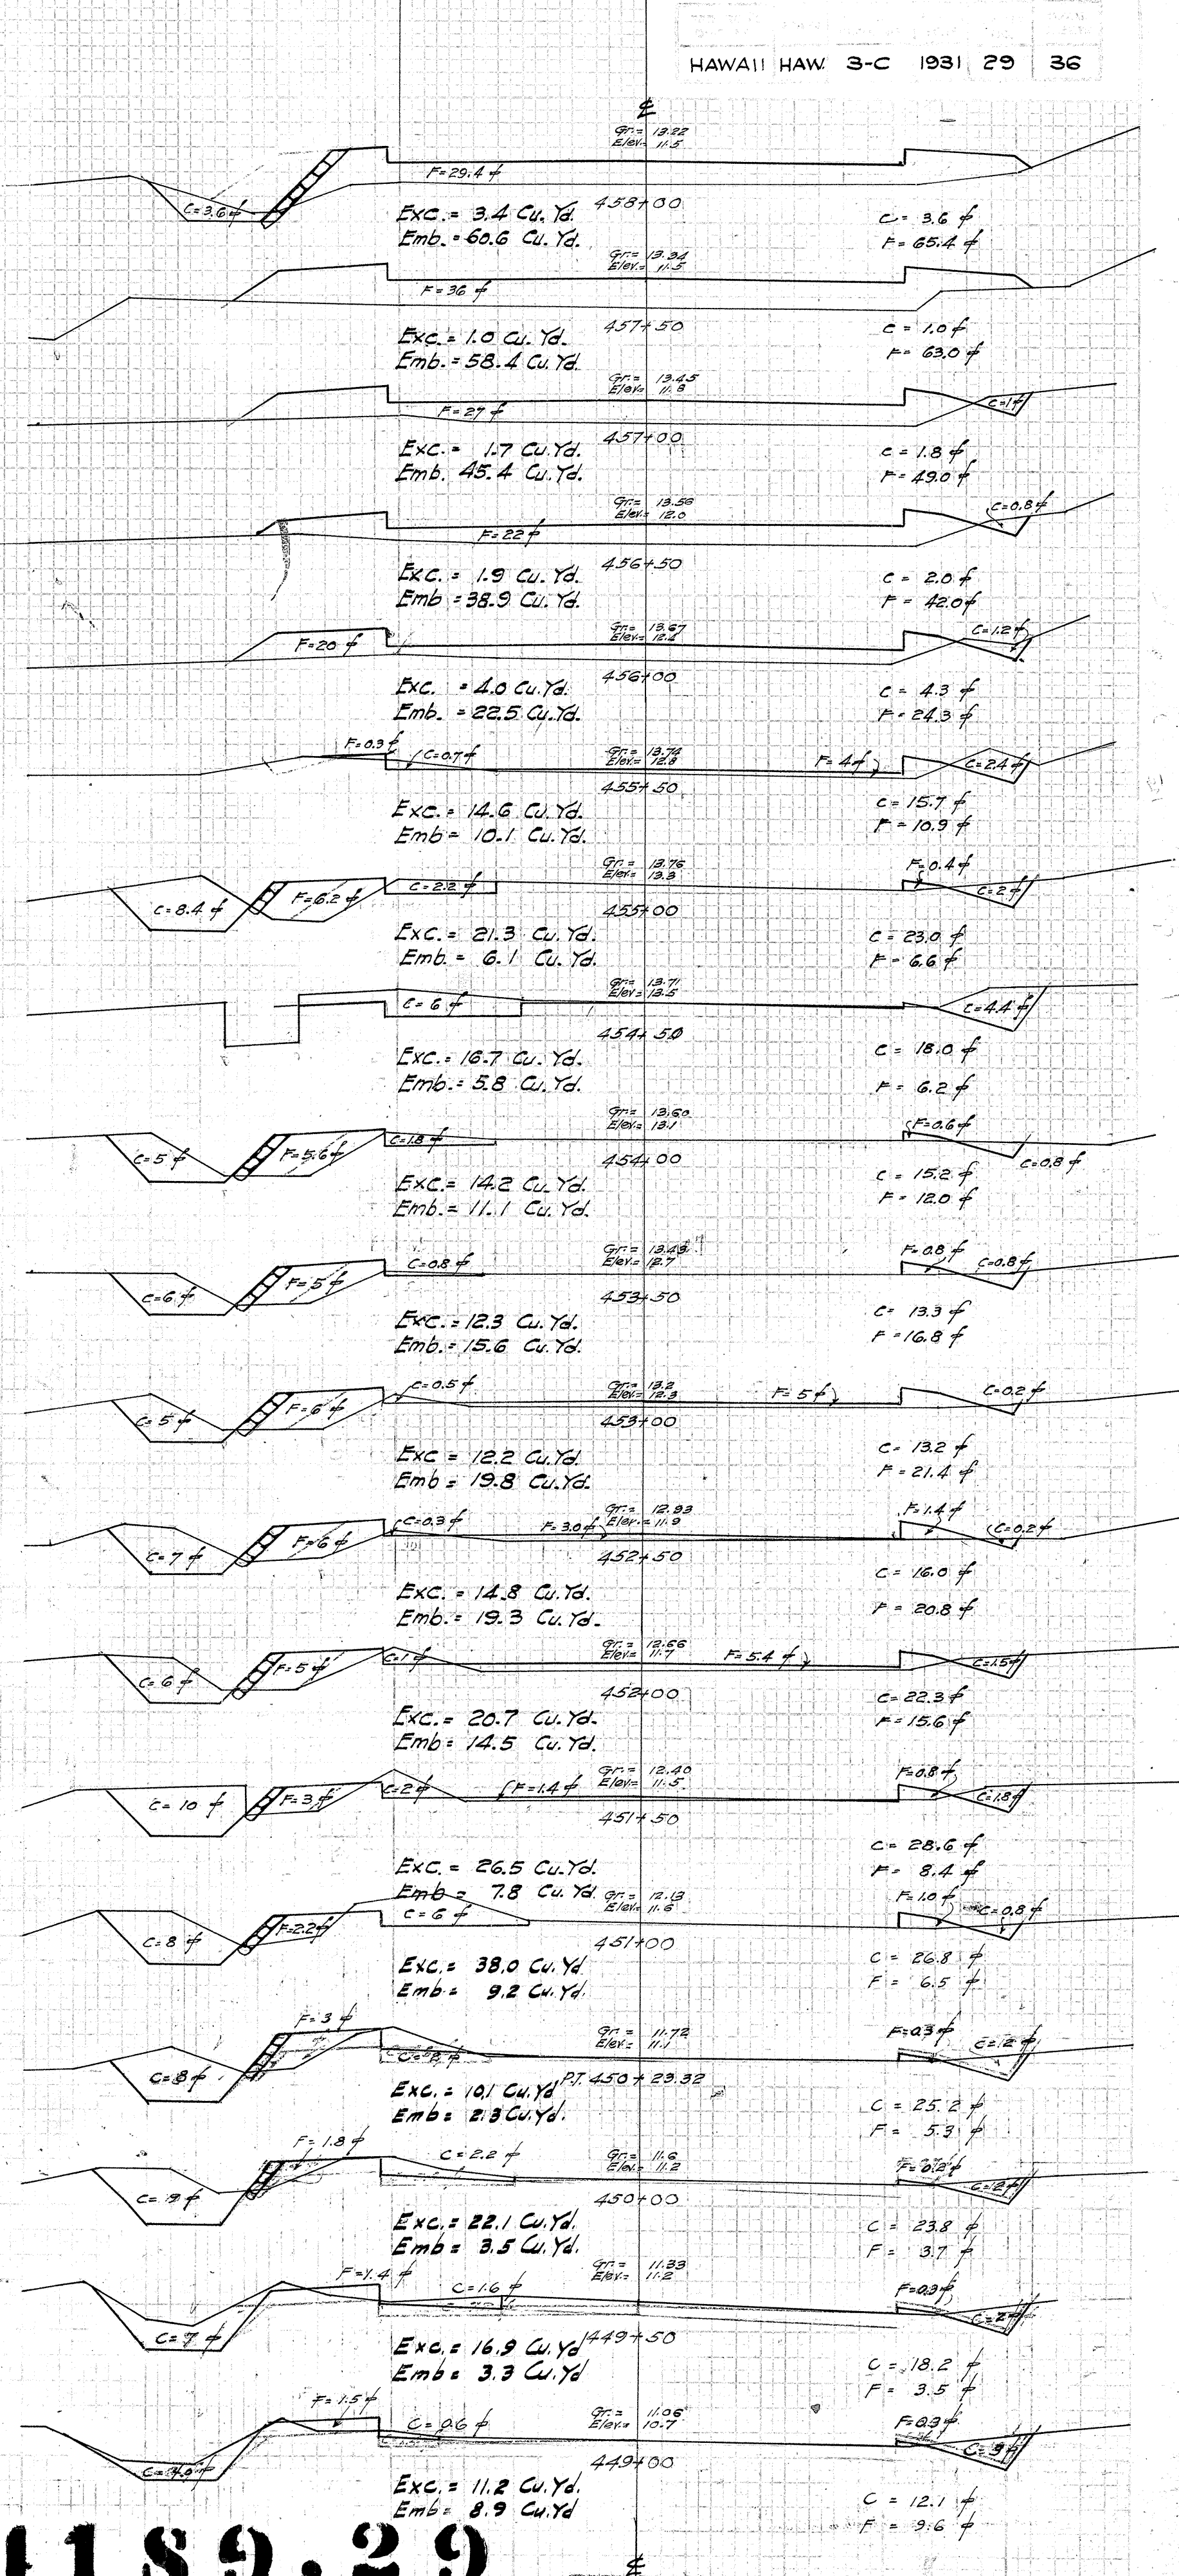
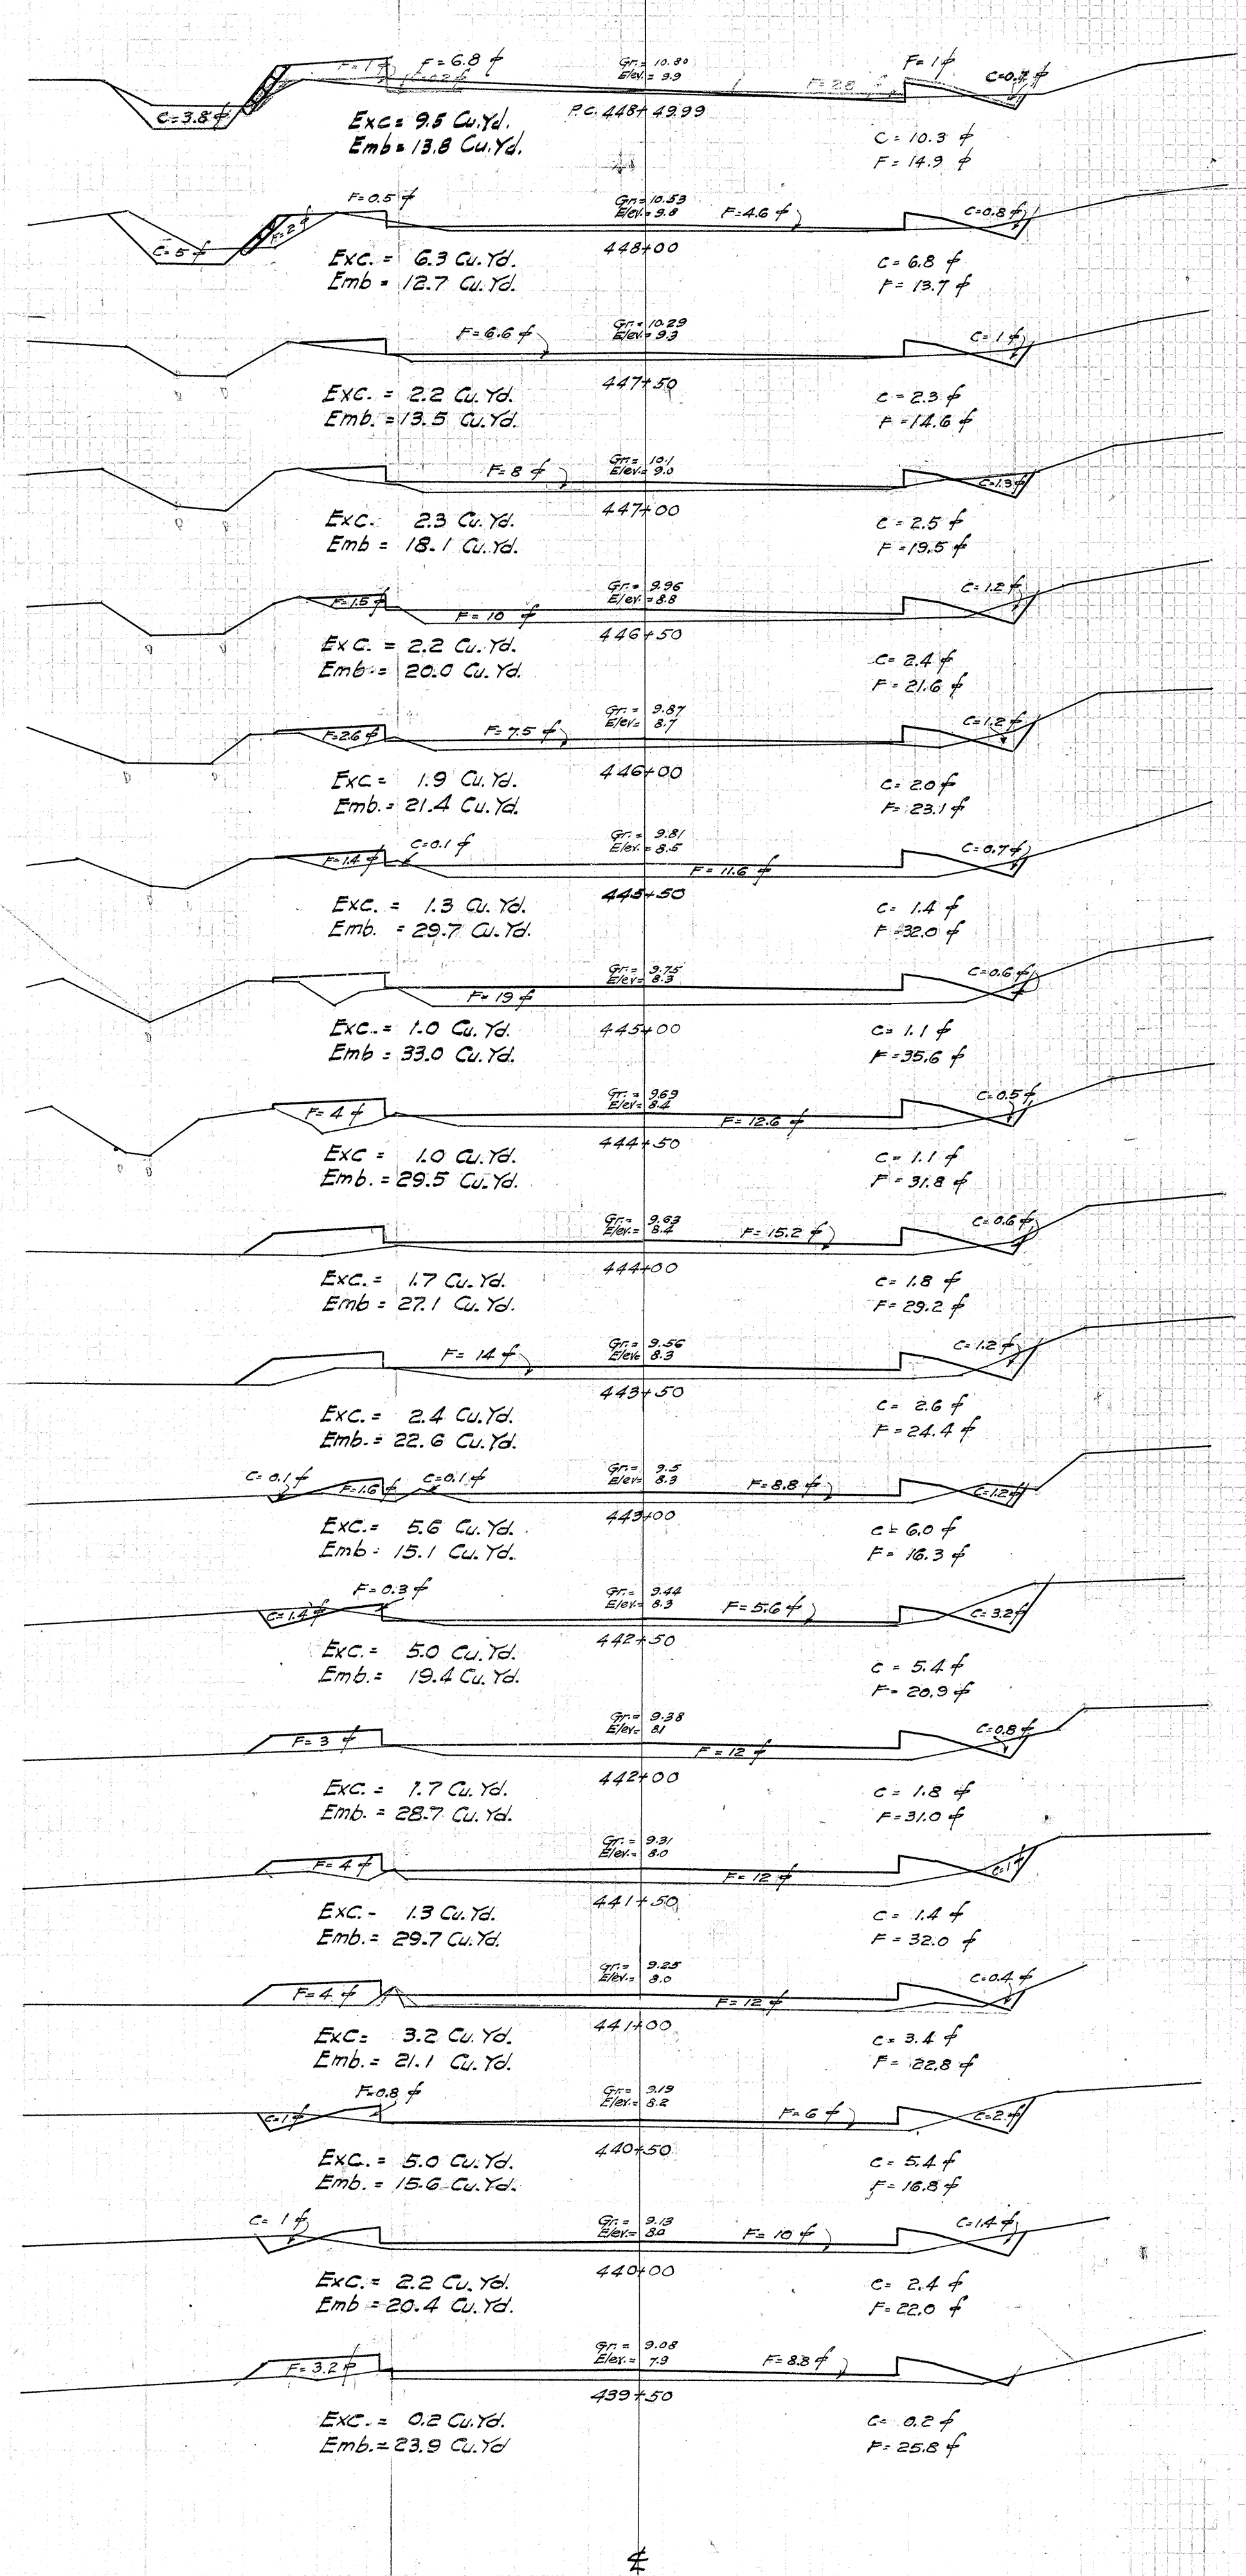
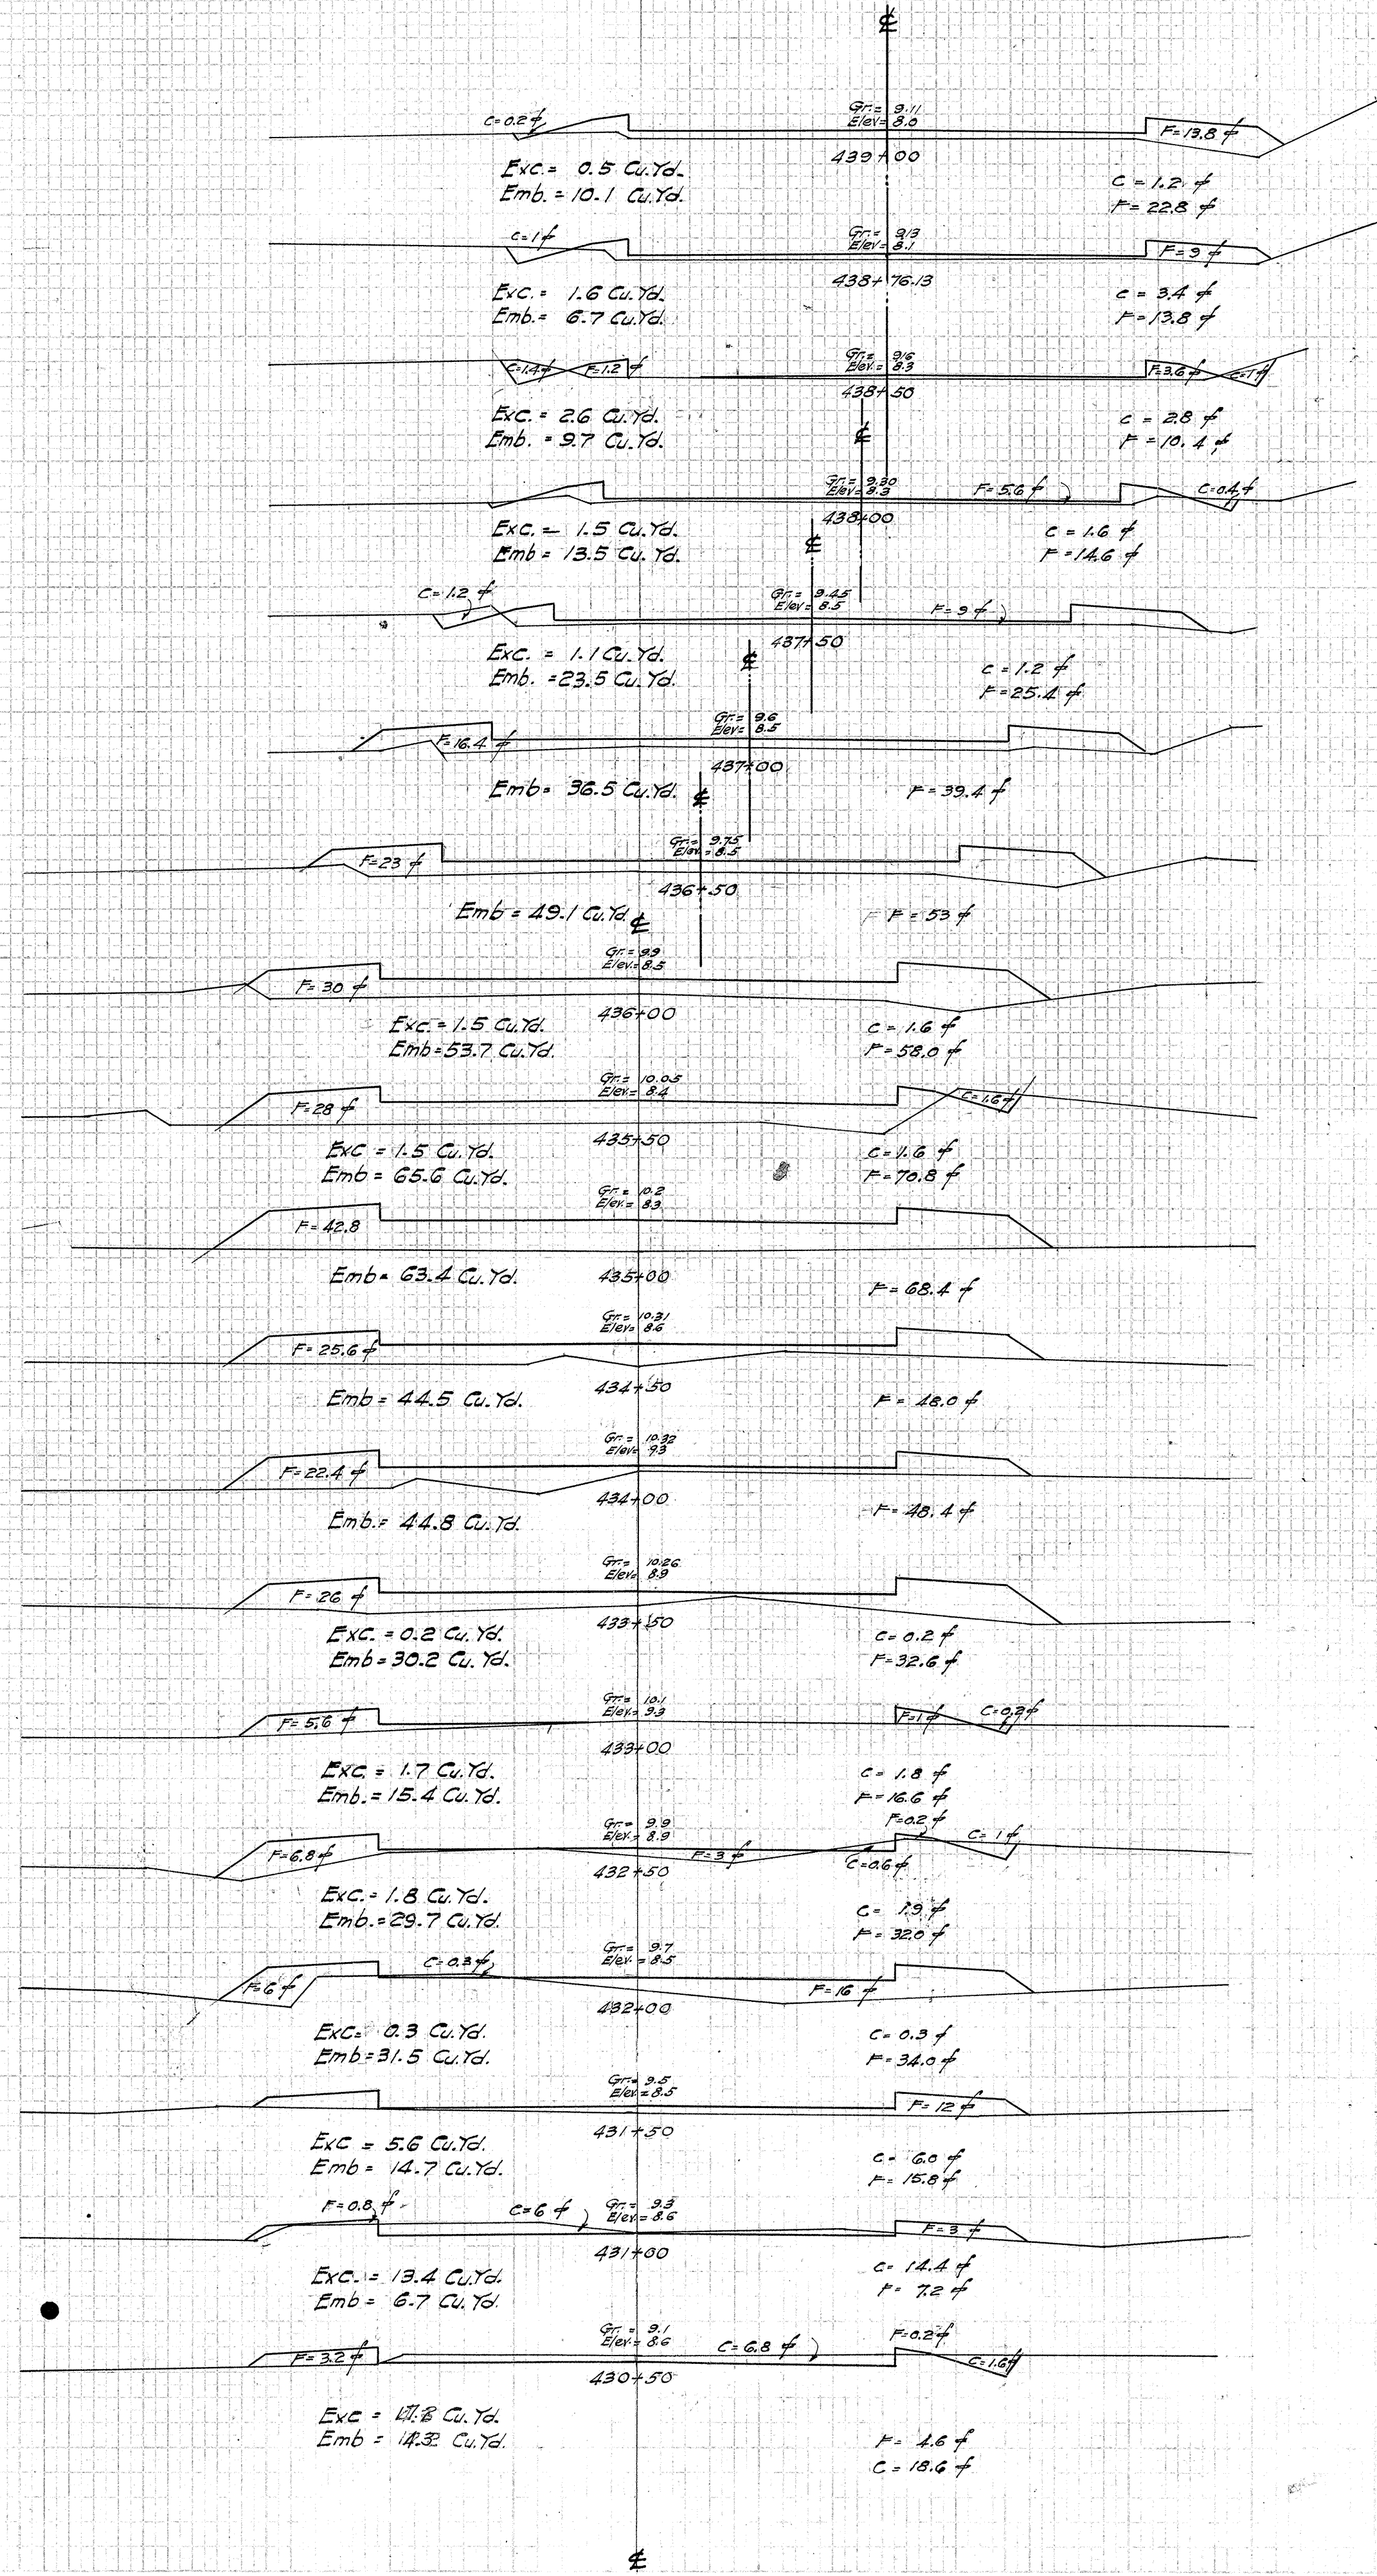


4189.29

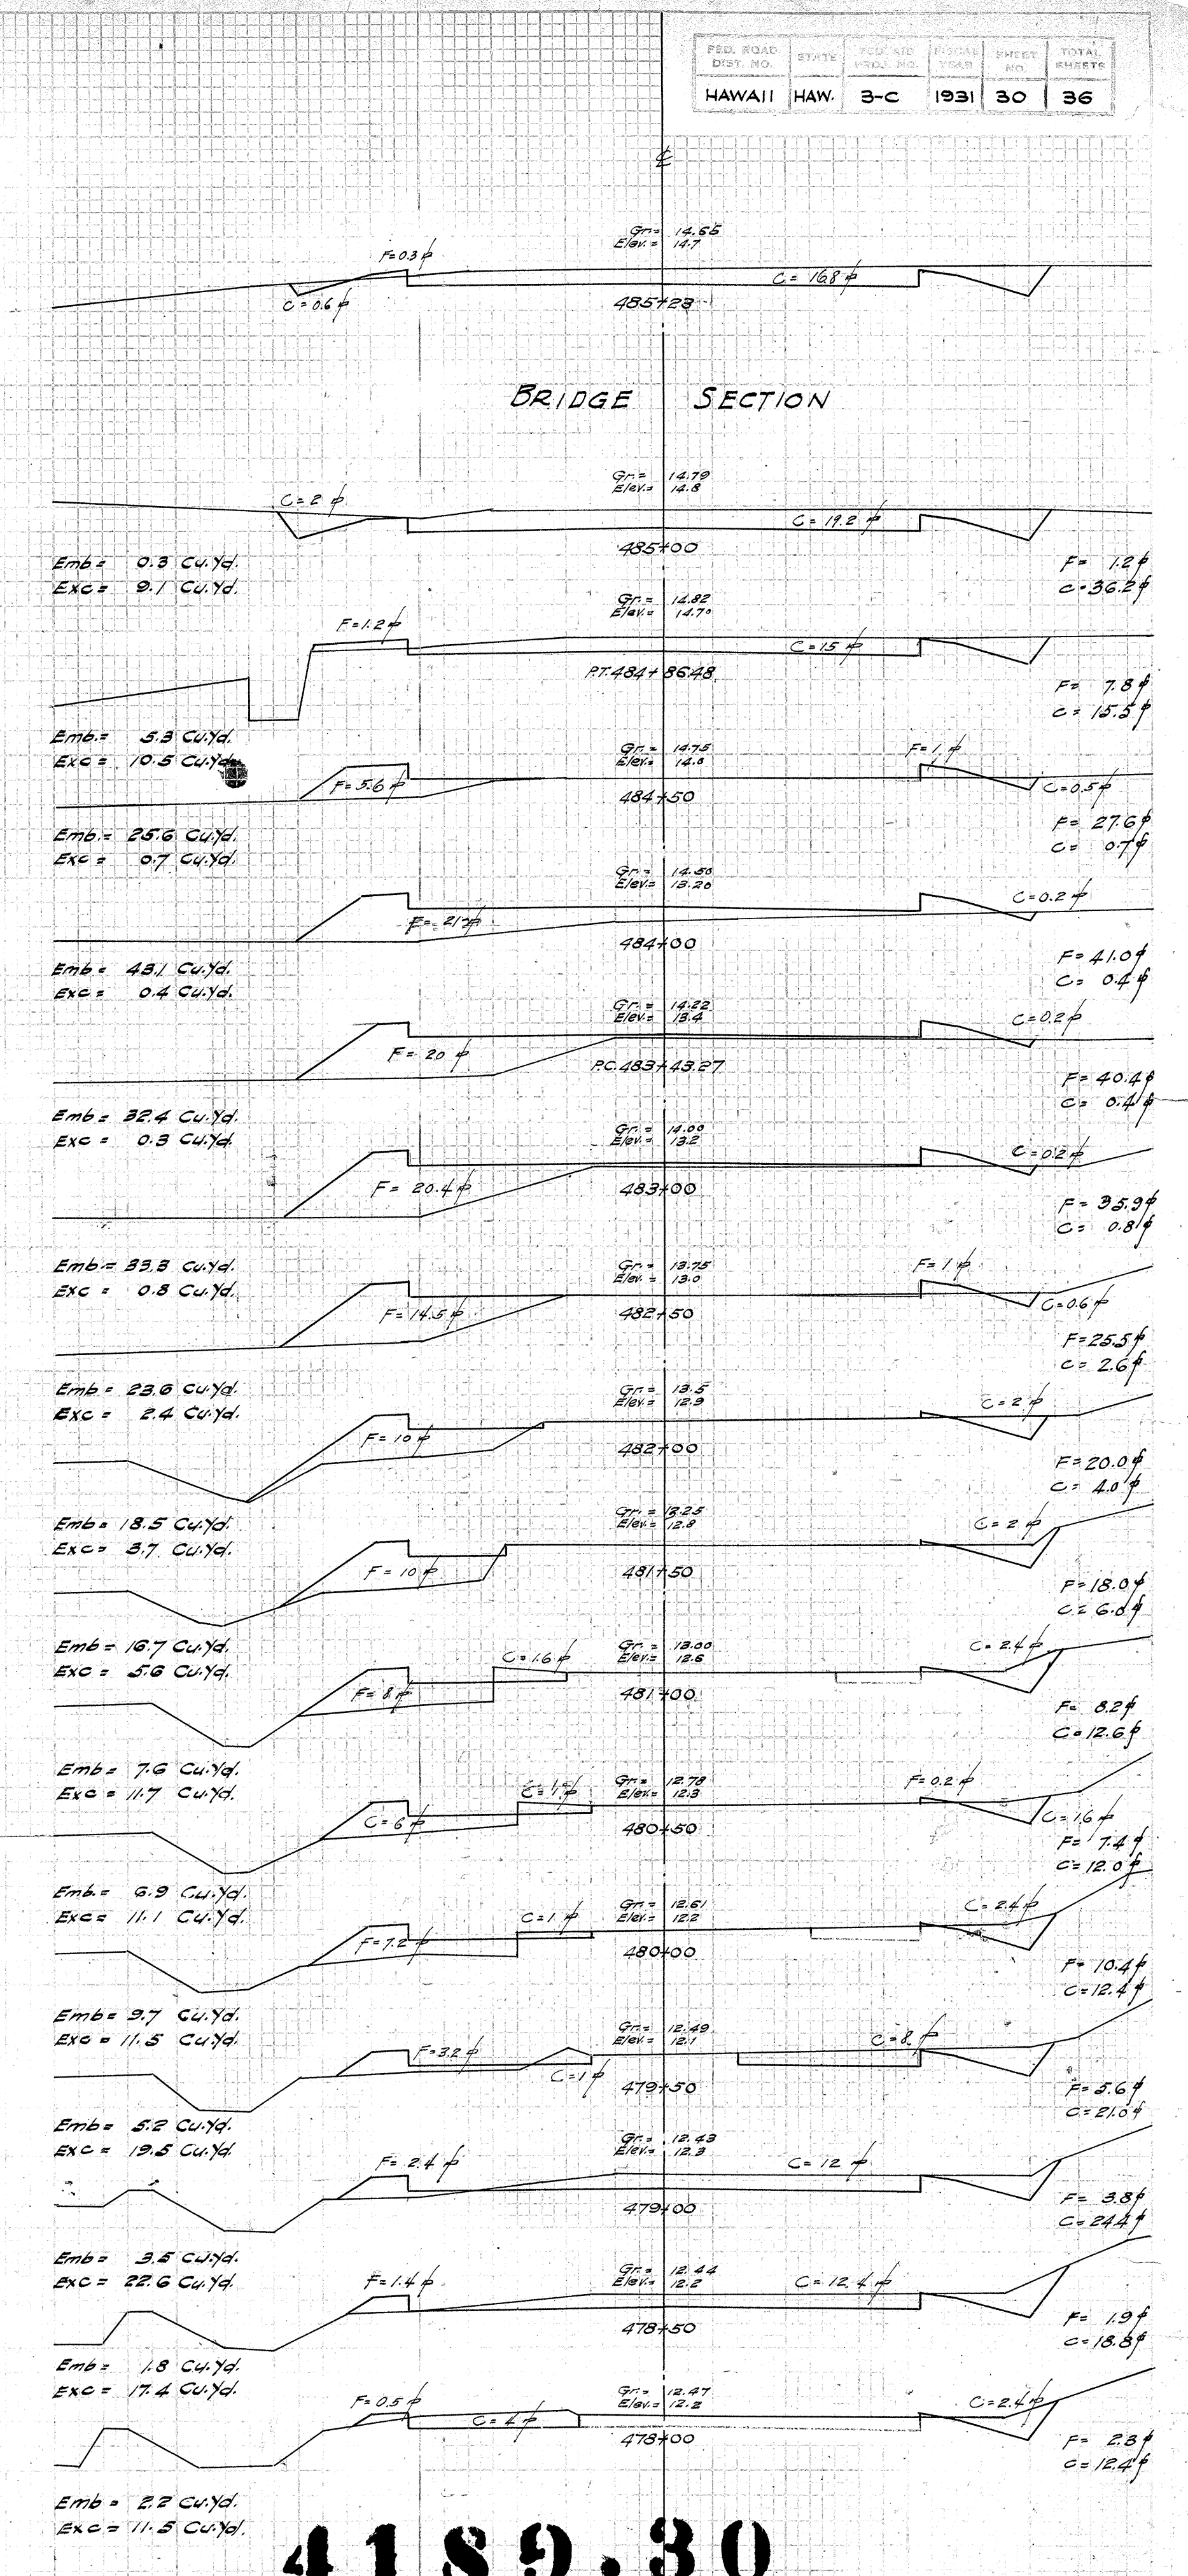
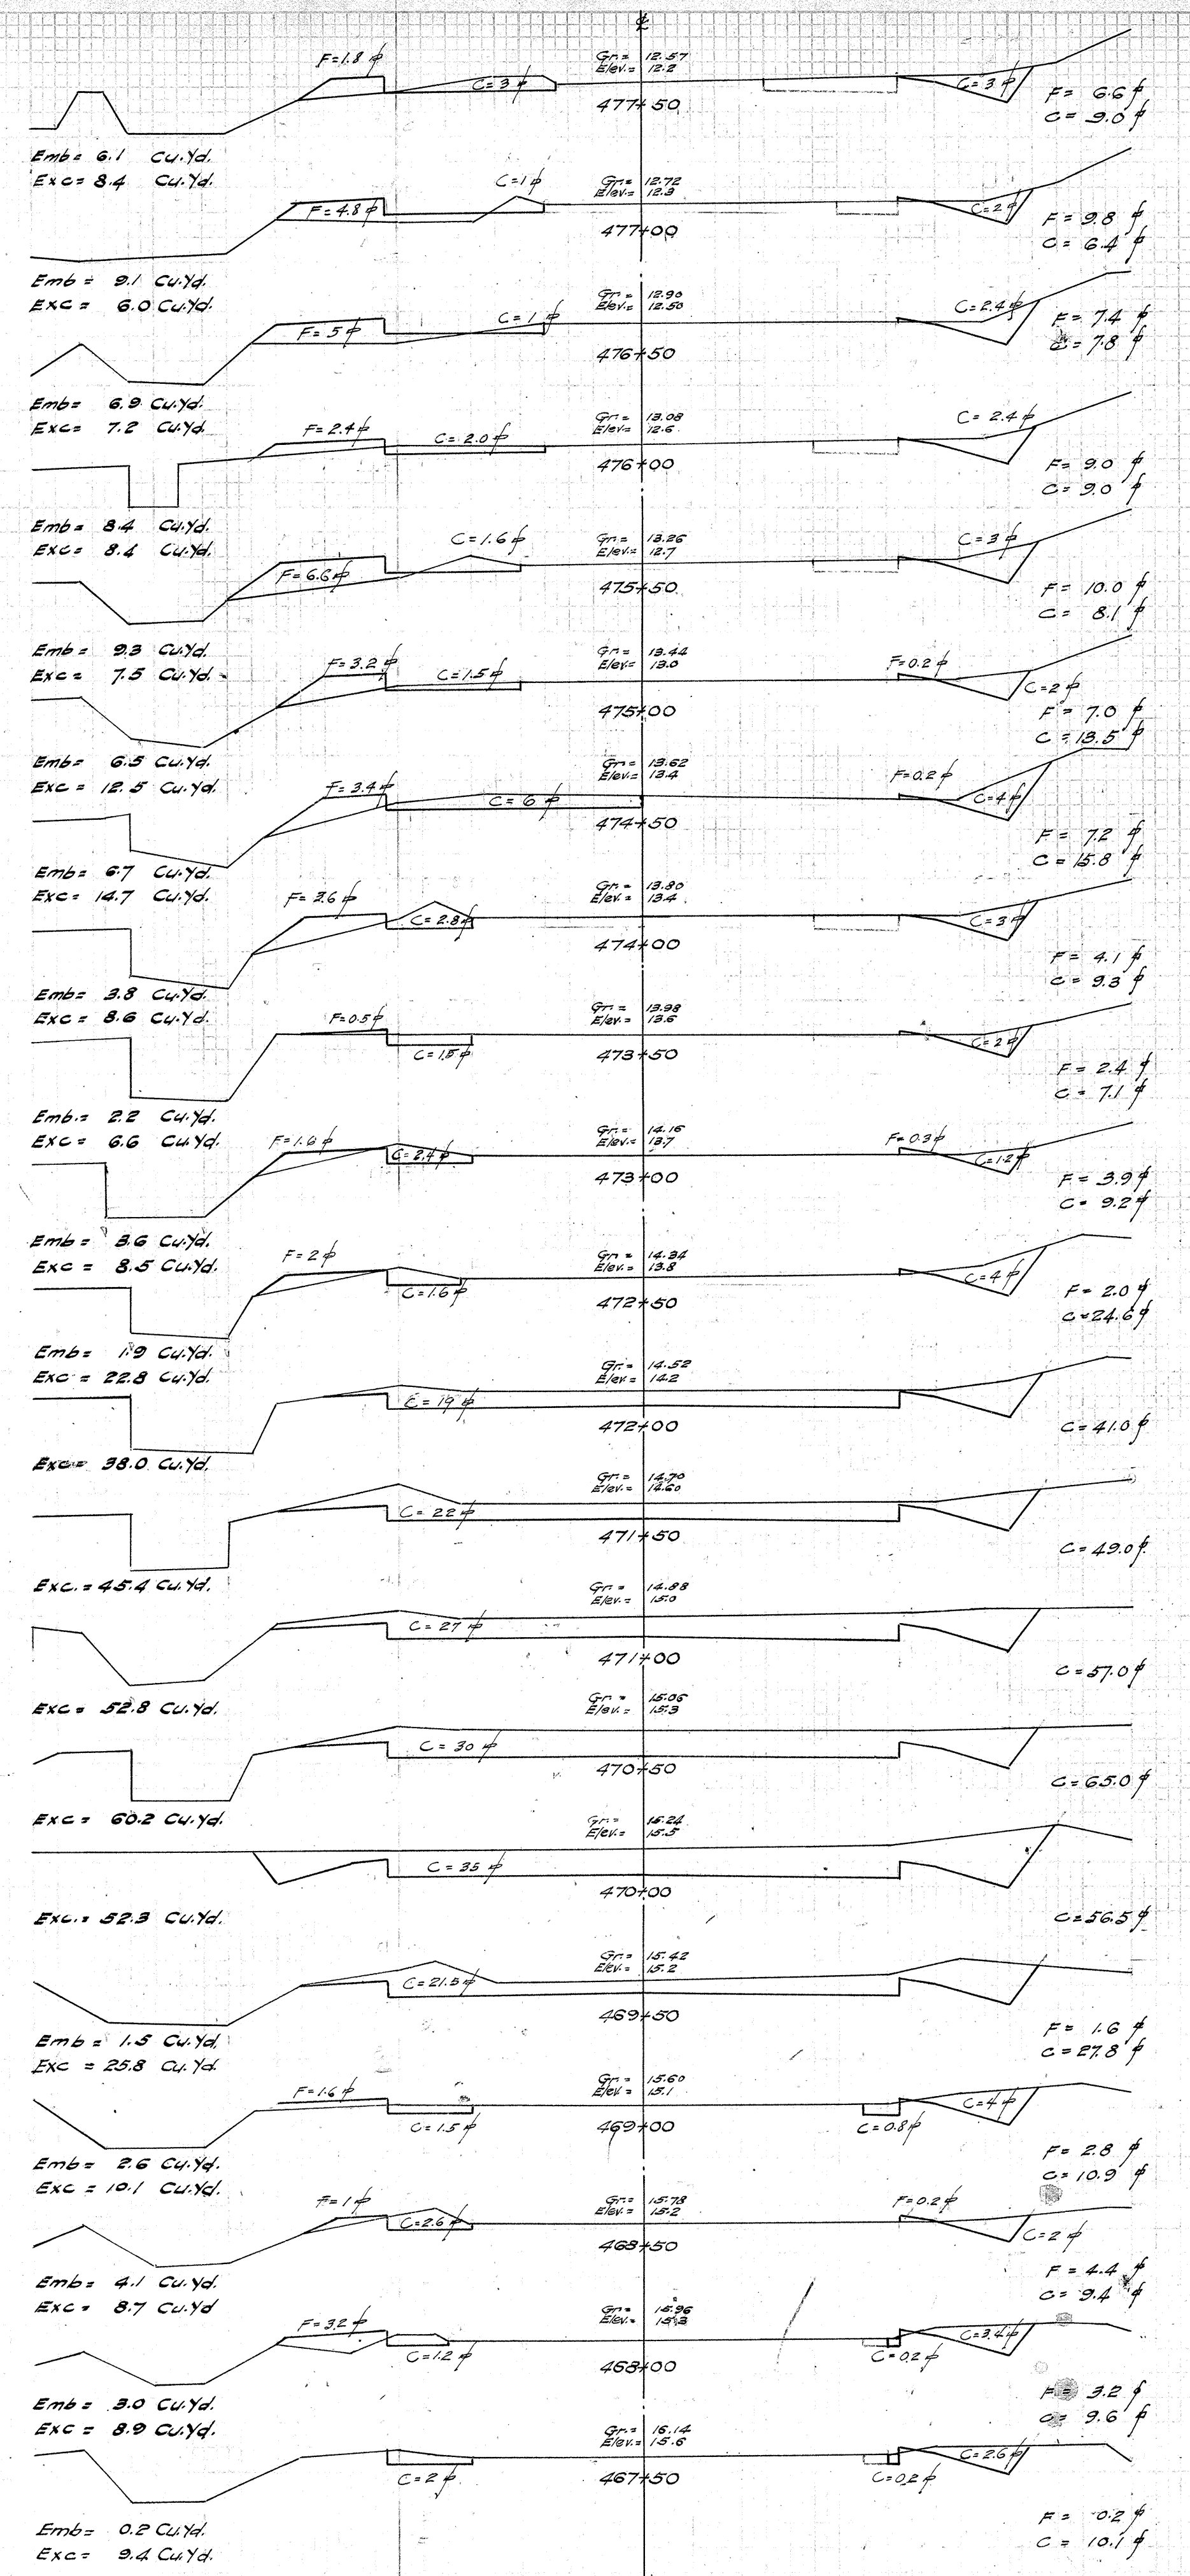
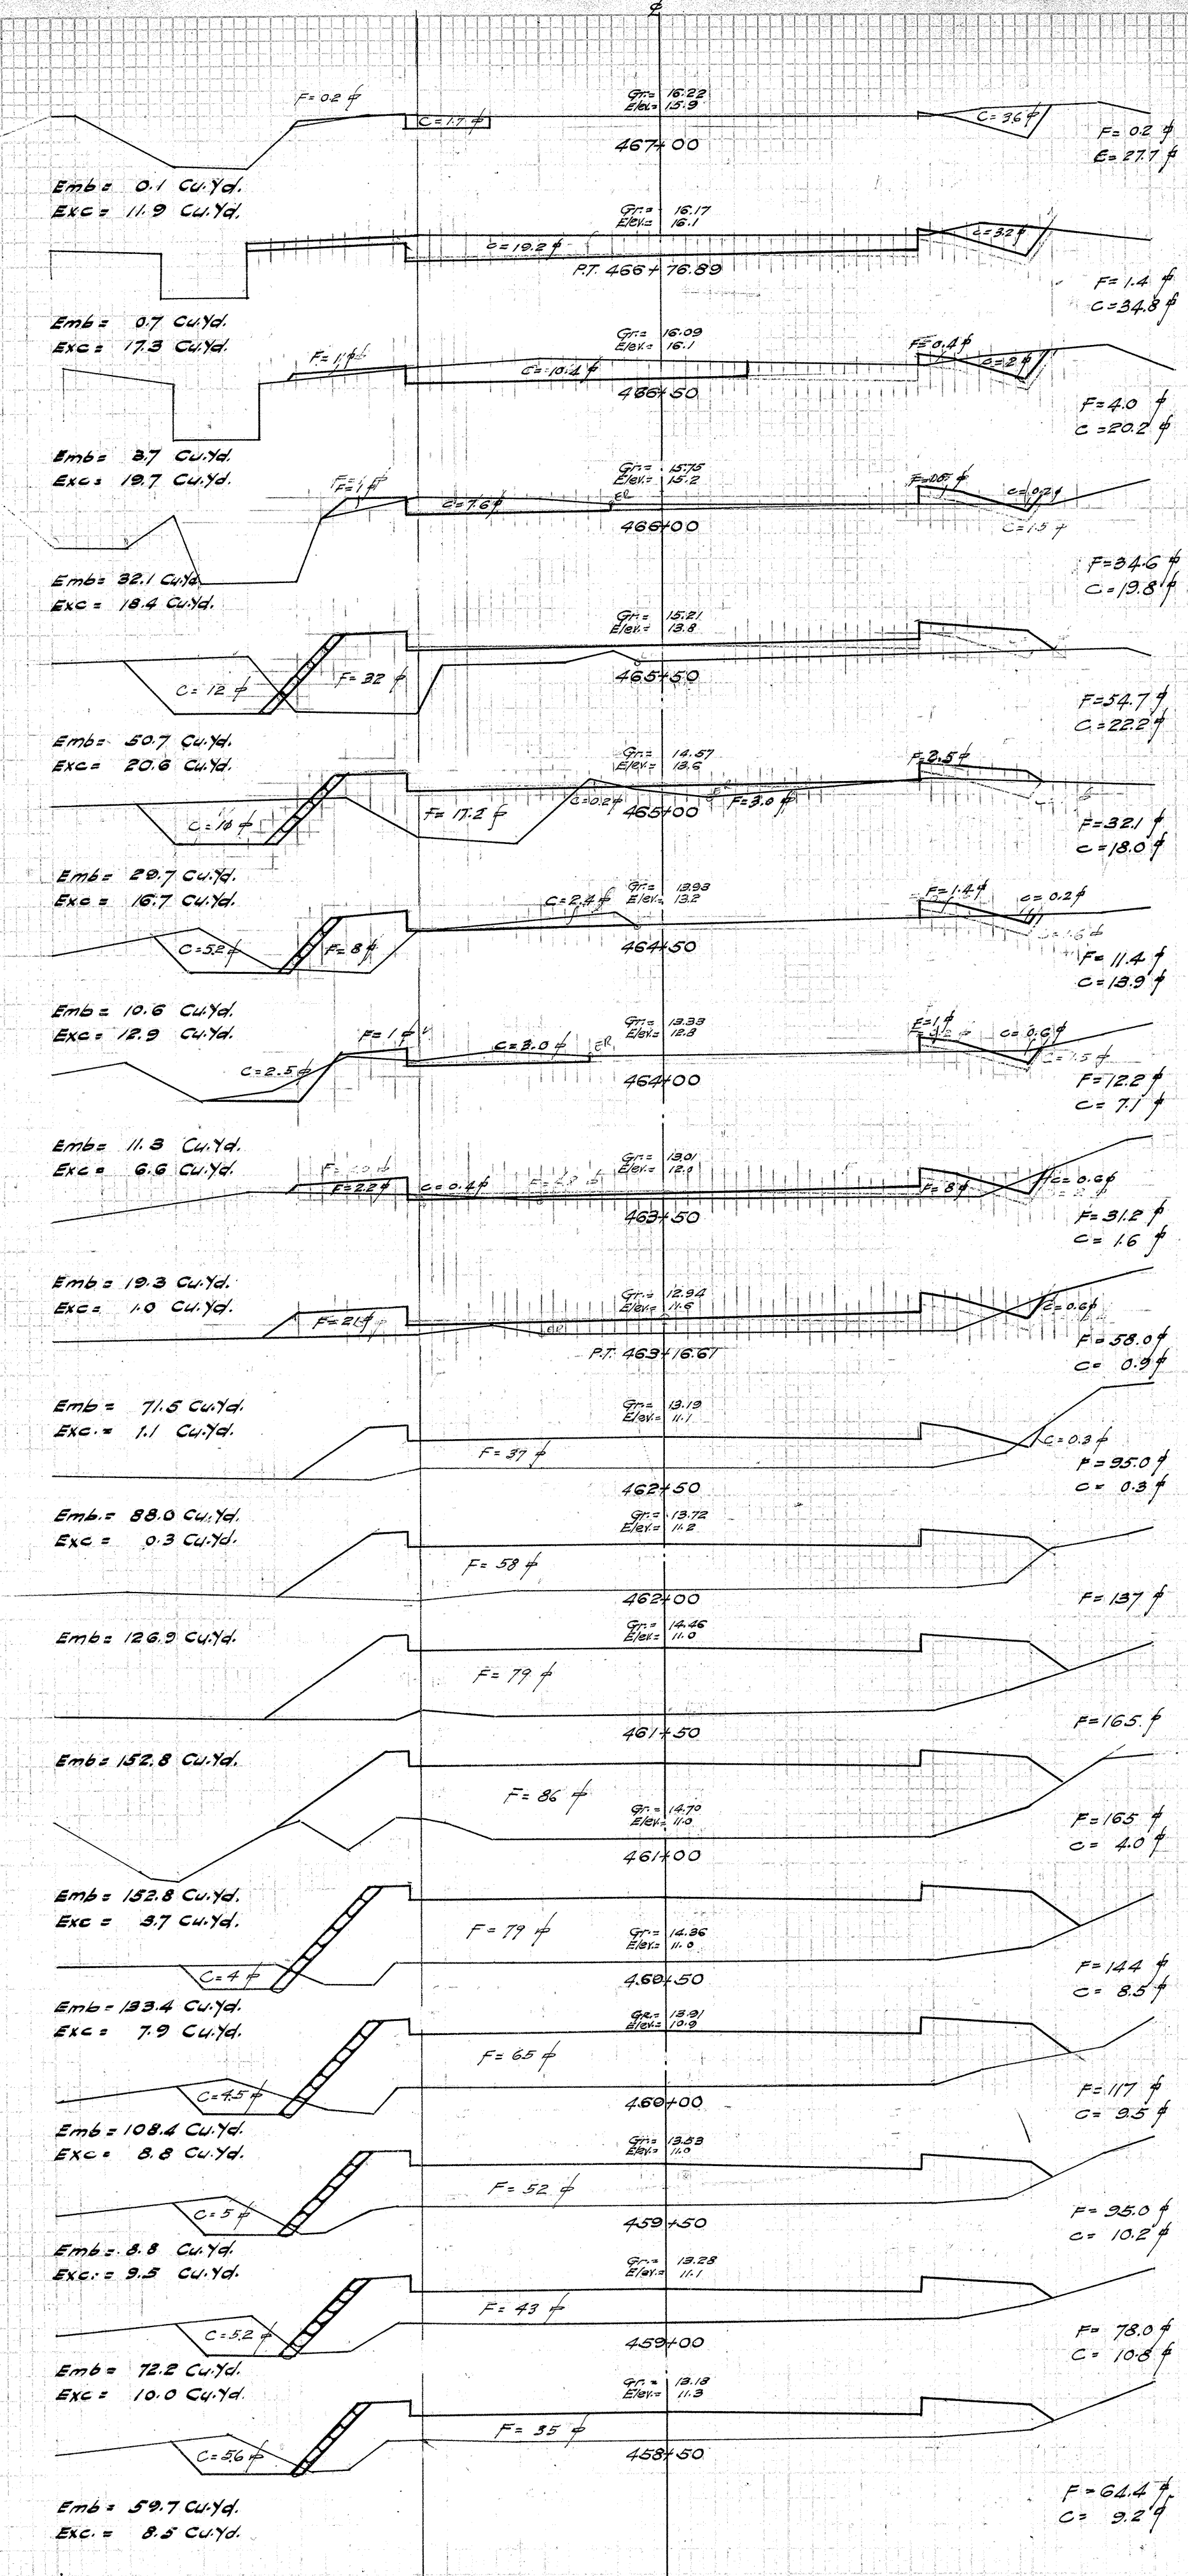


BRIDGE SECTION




4189.30

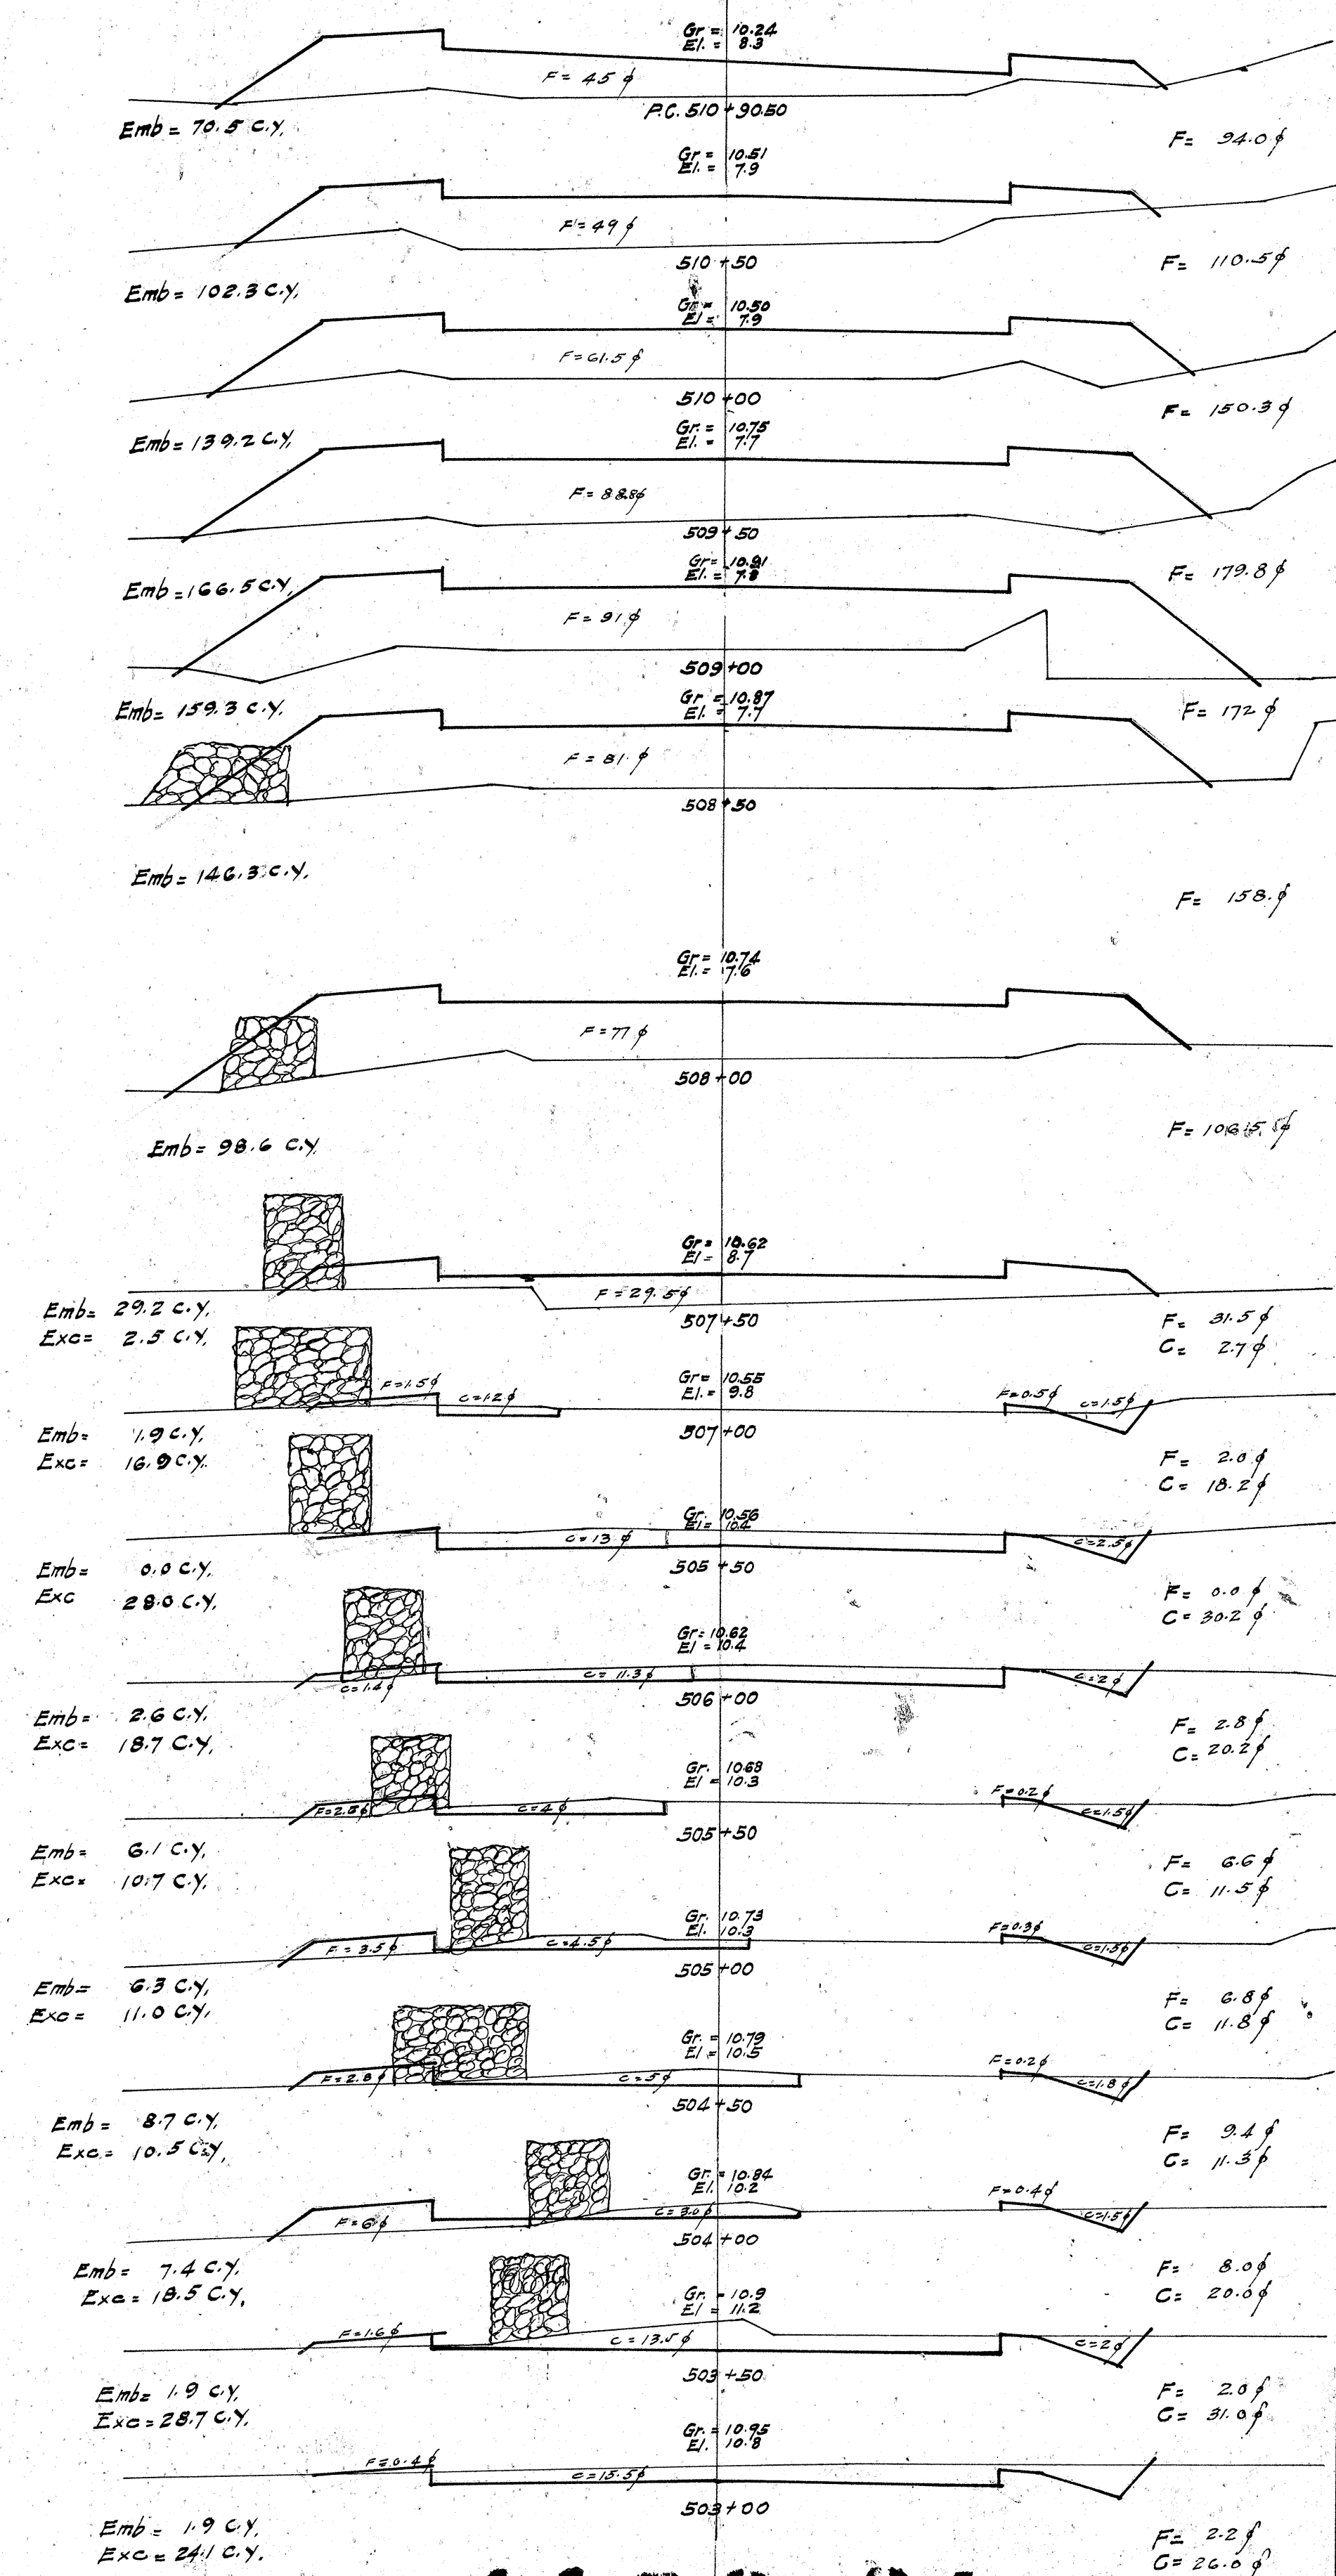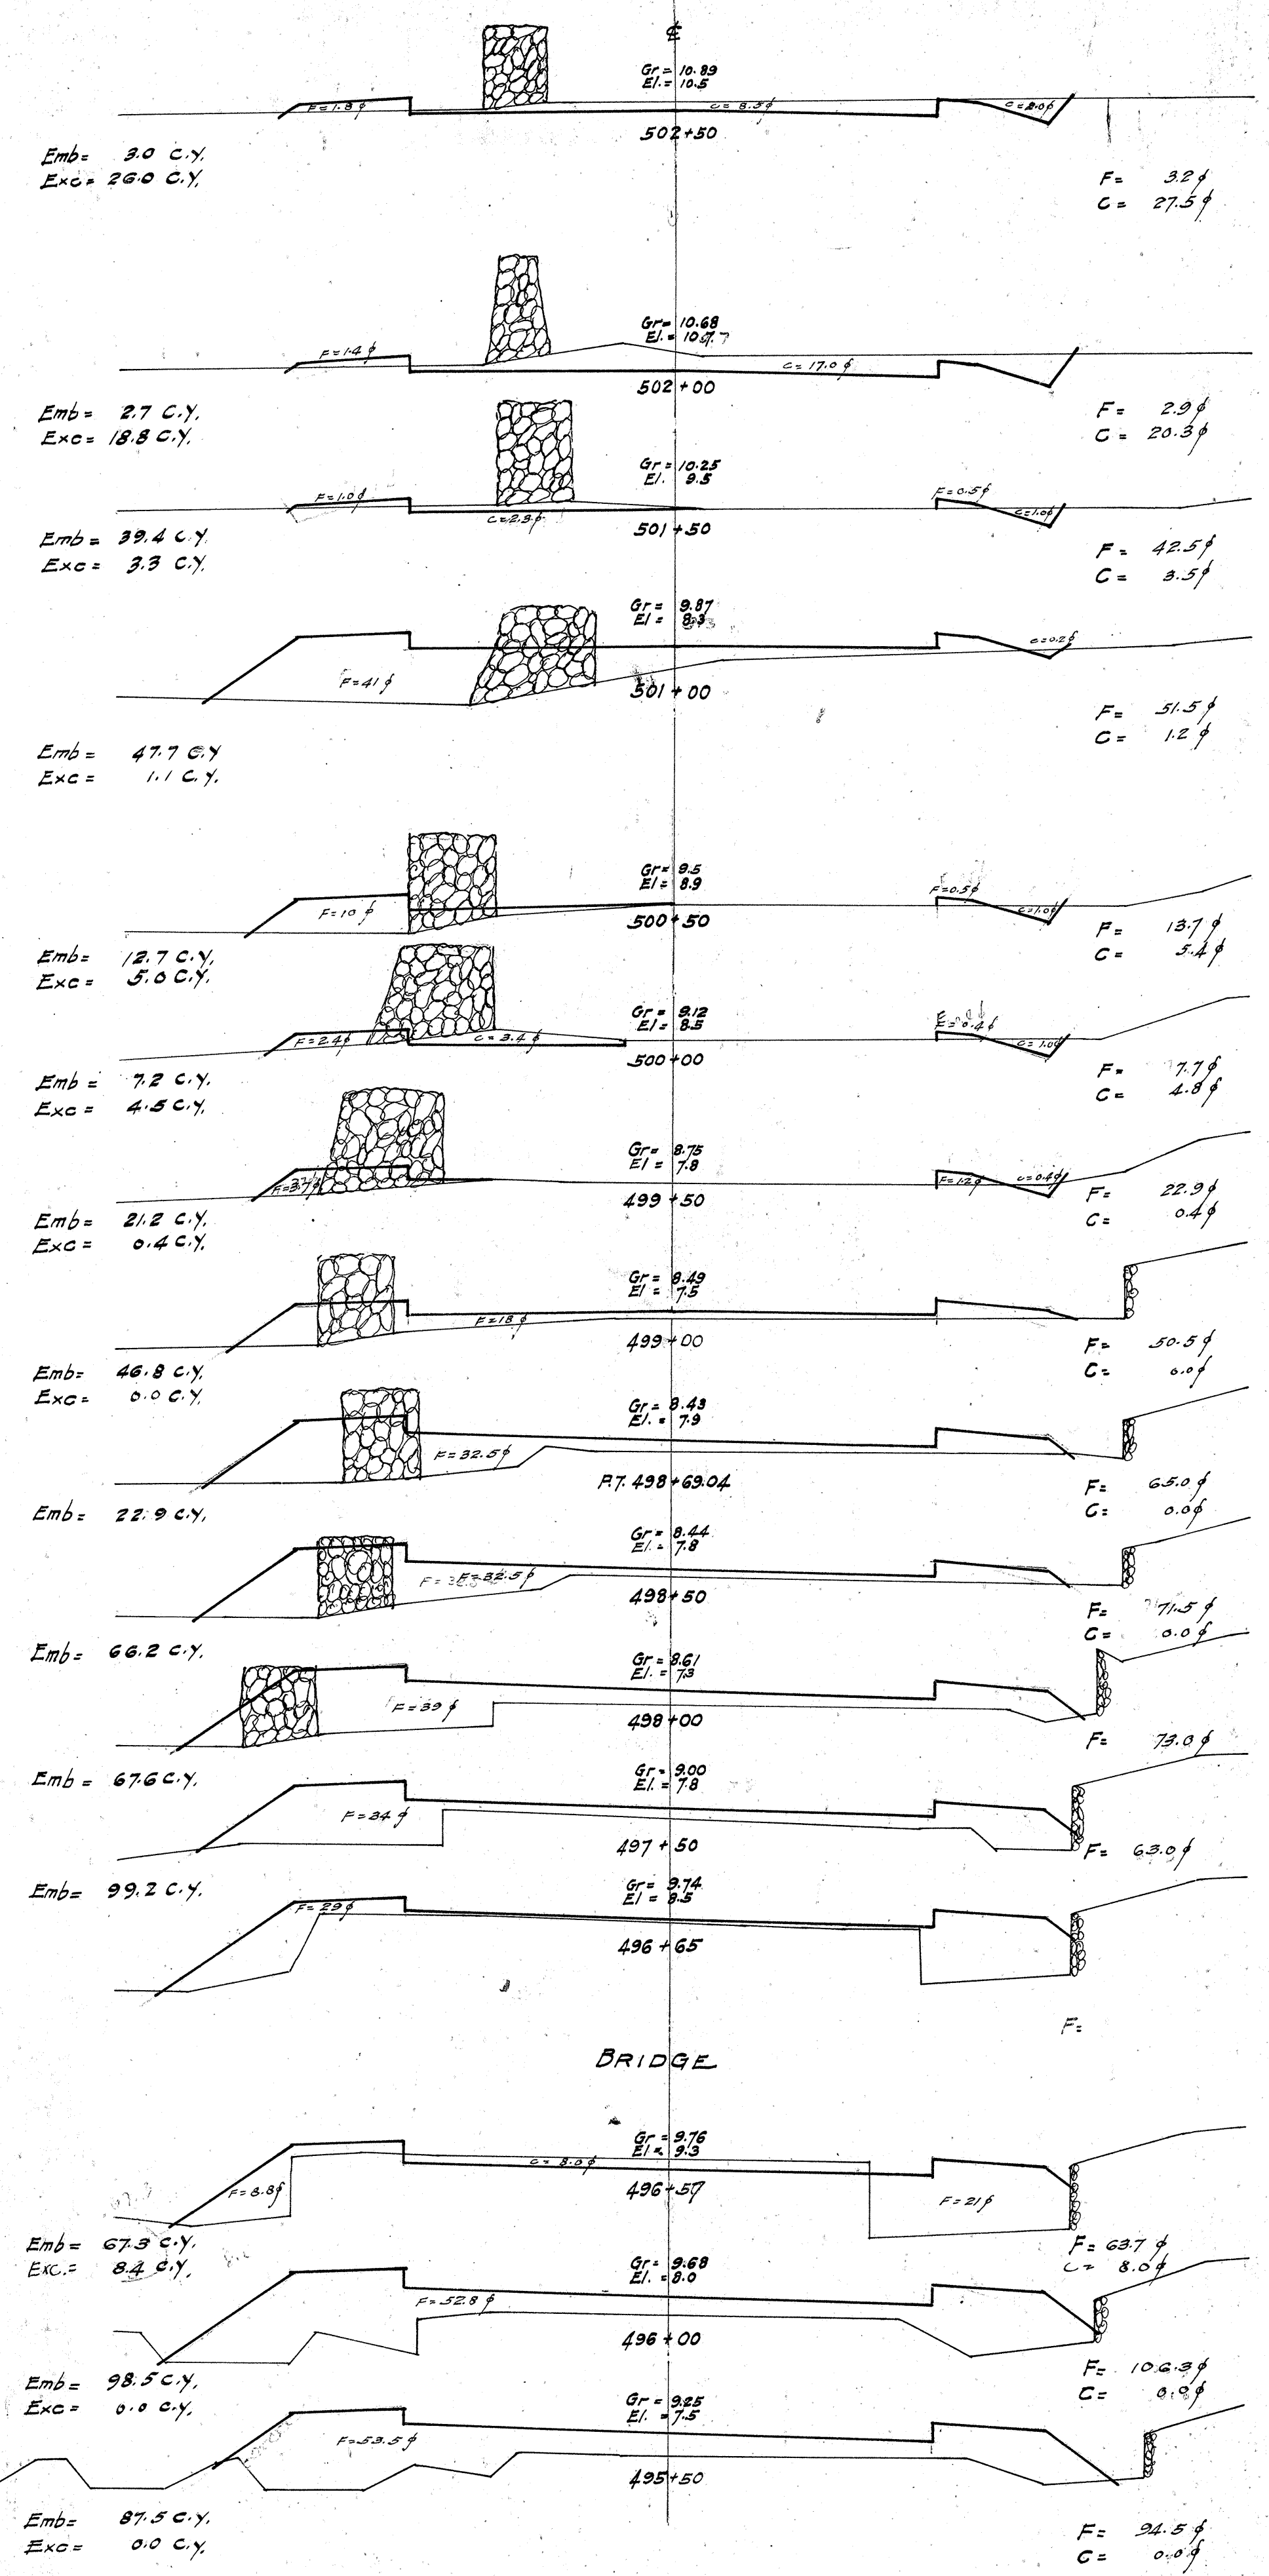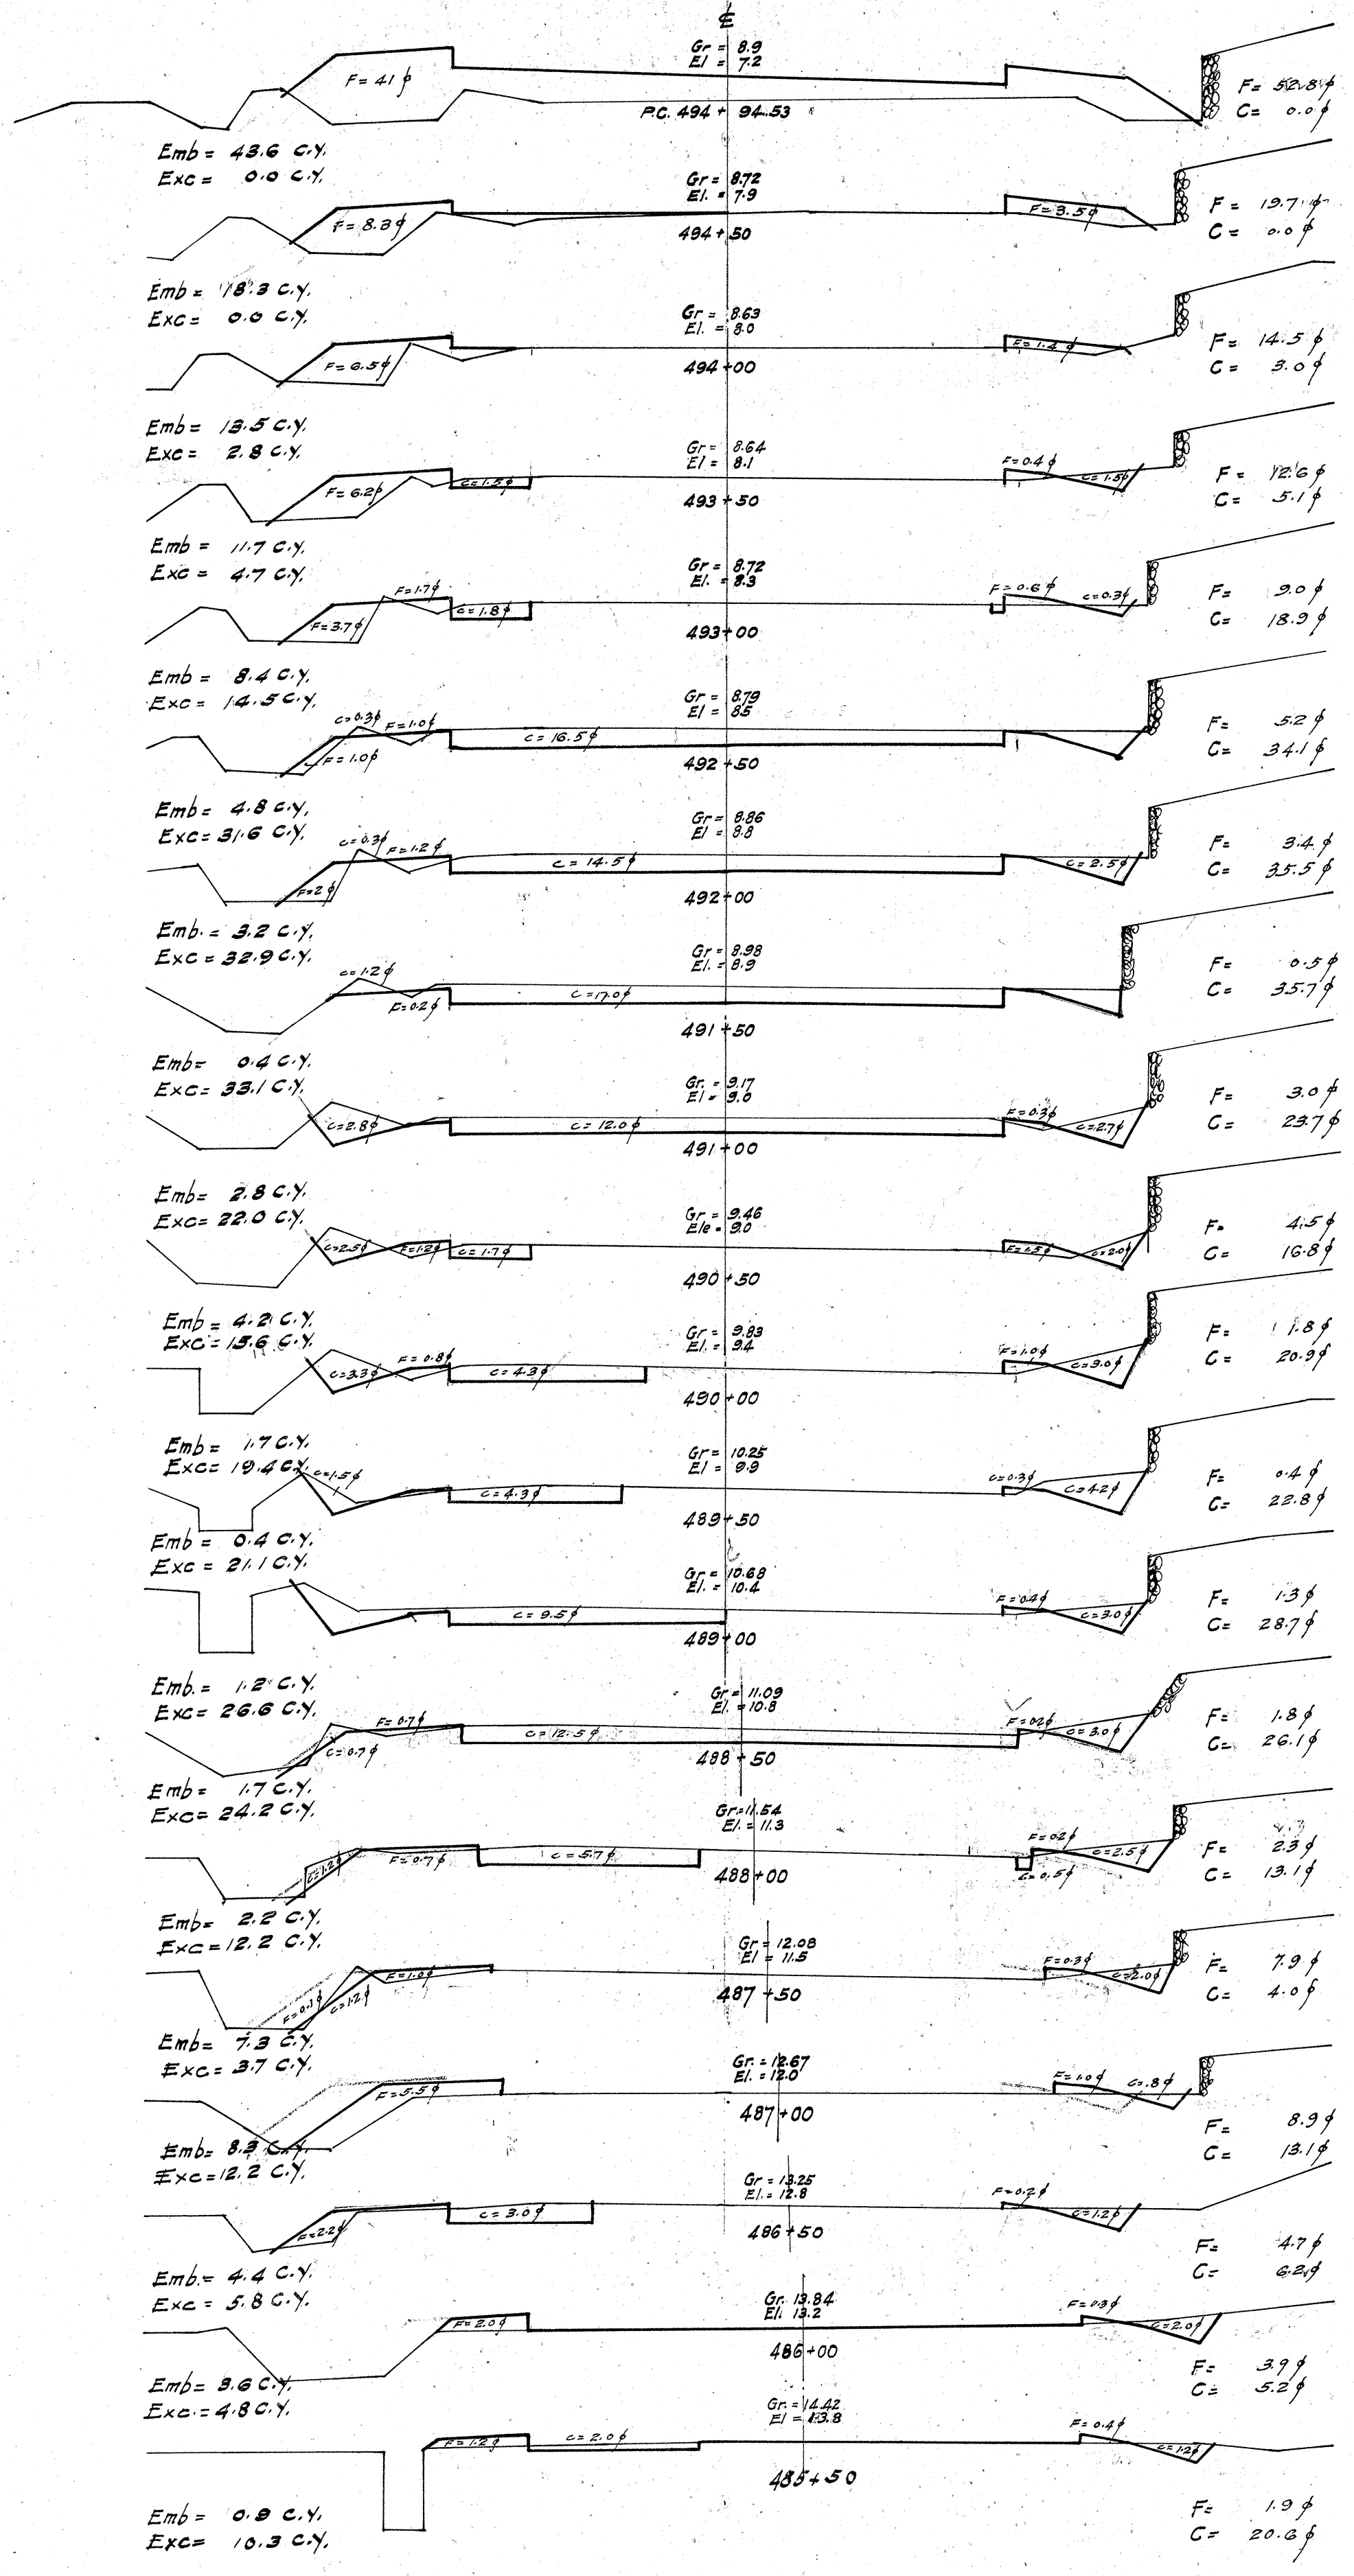



4189.31

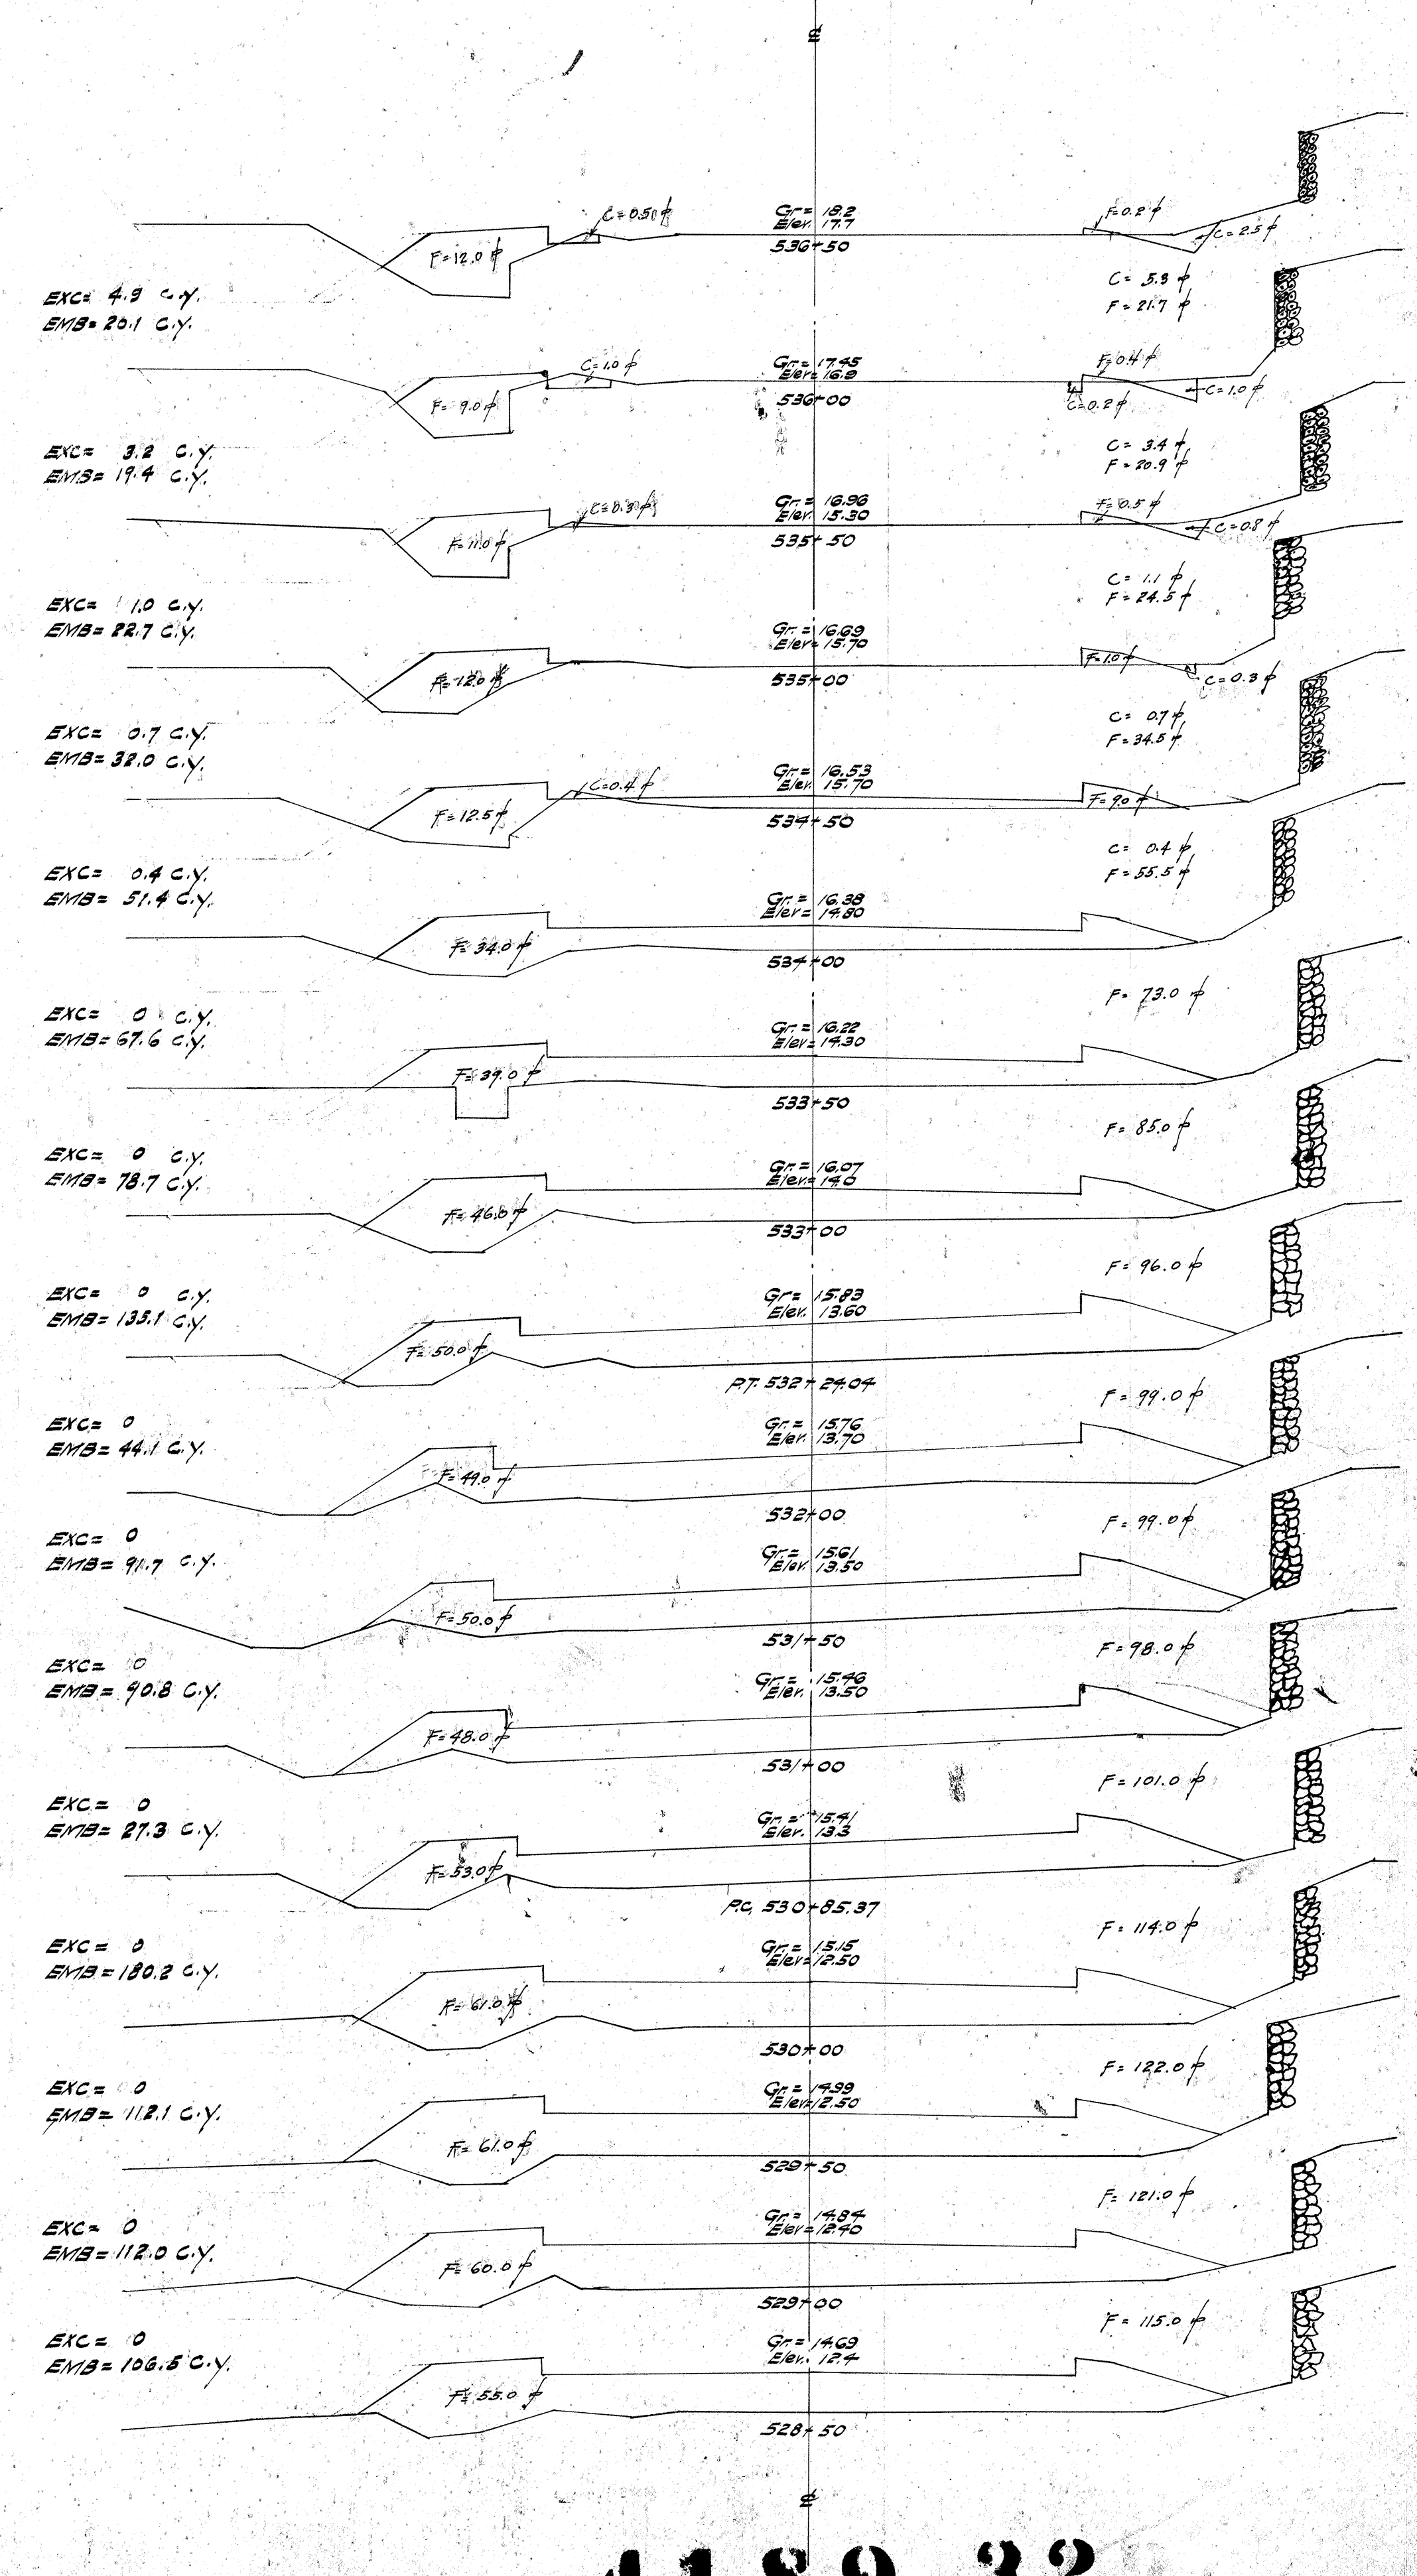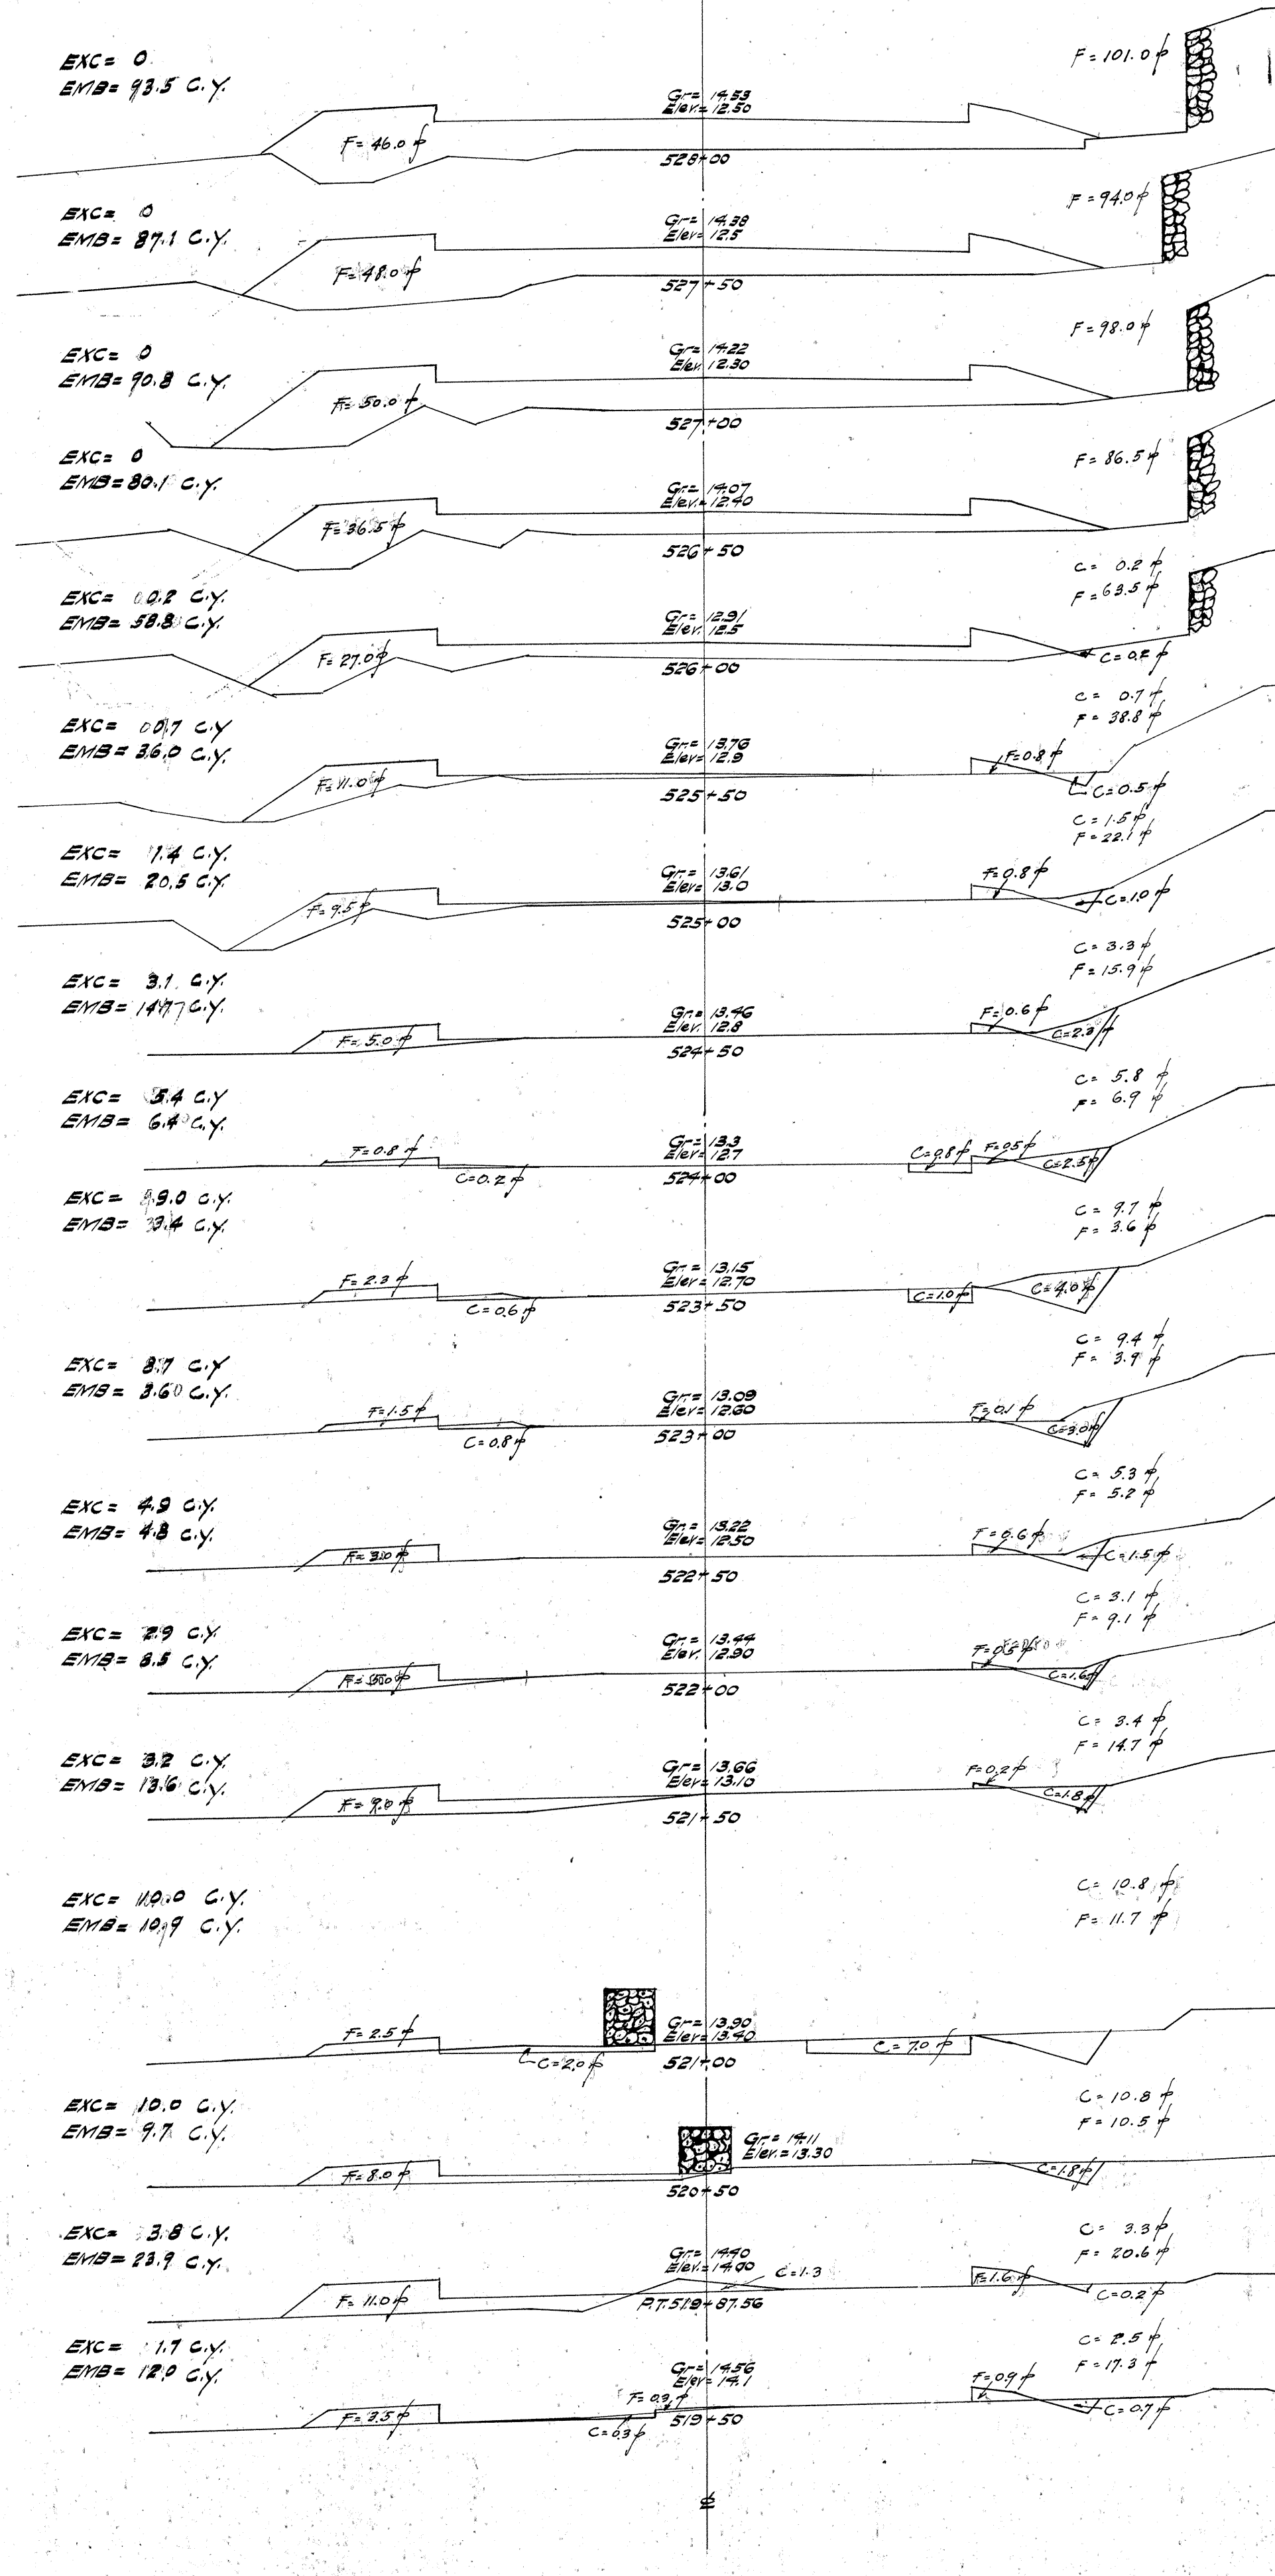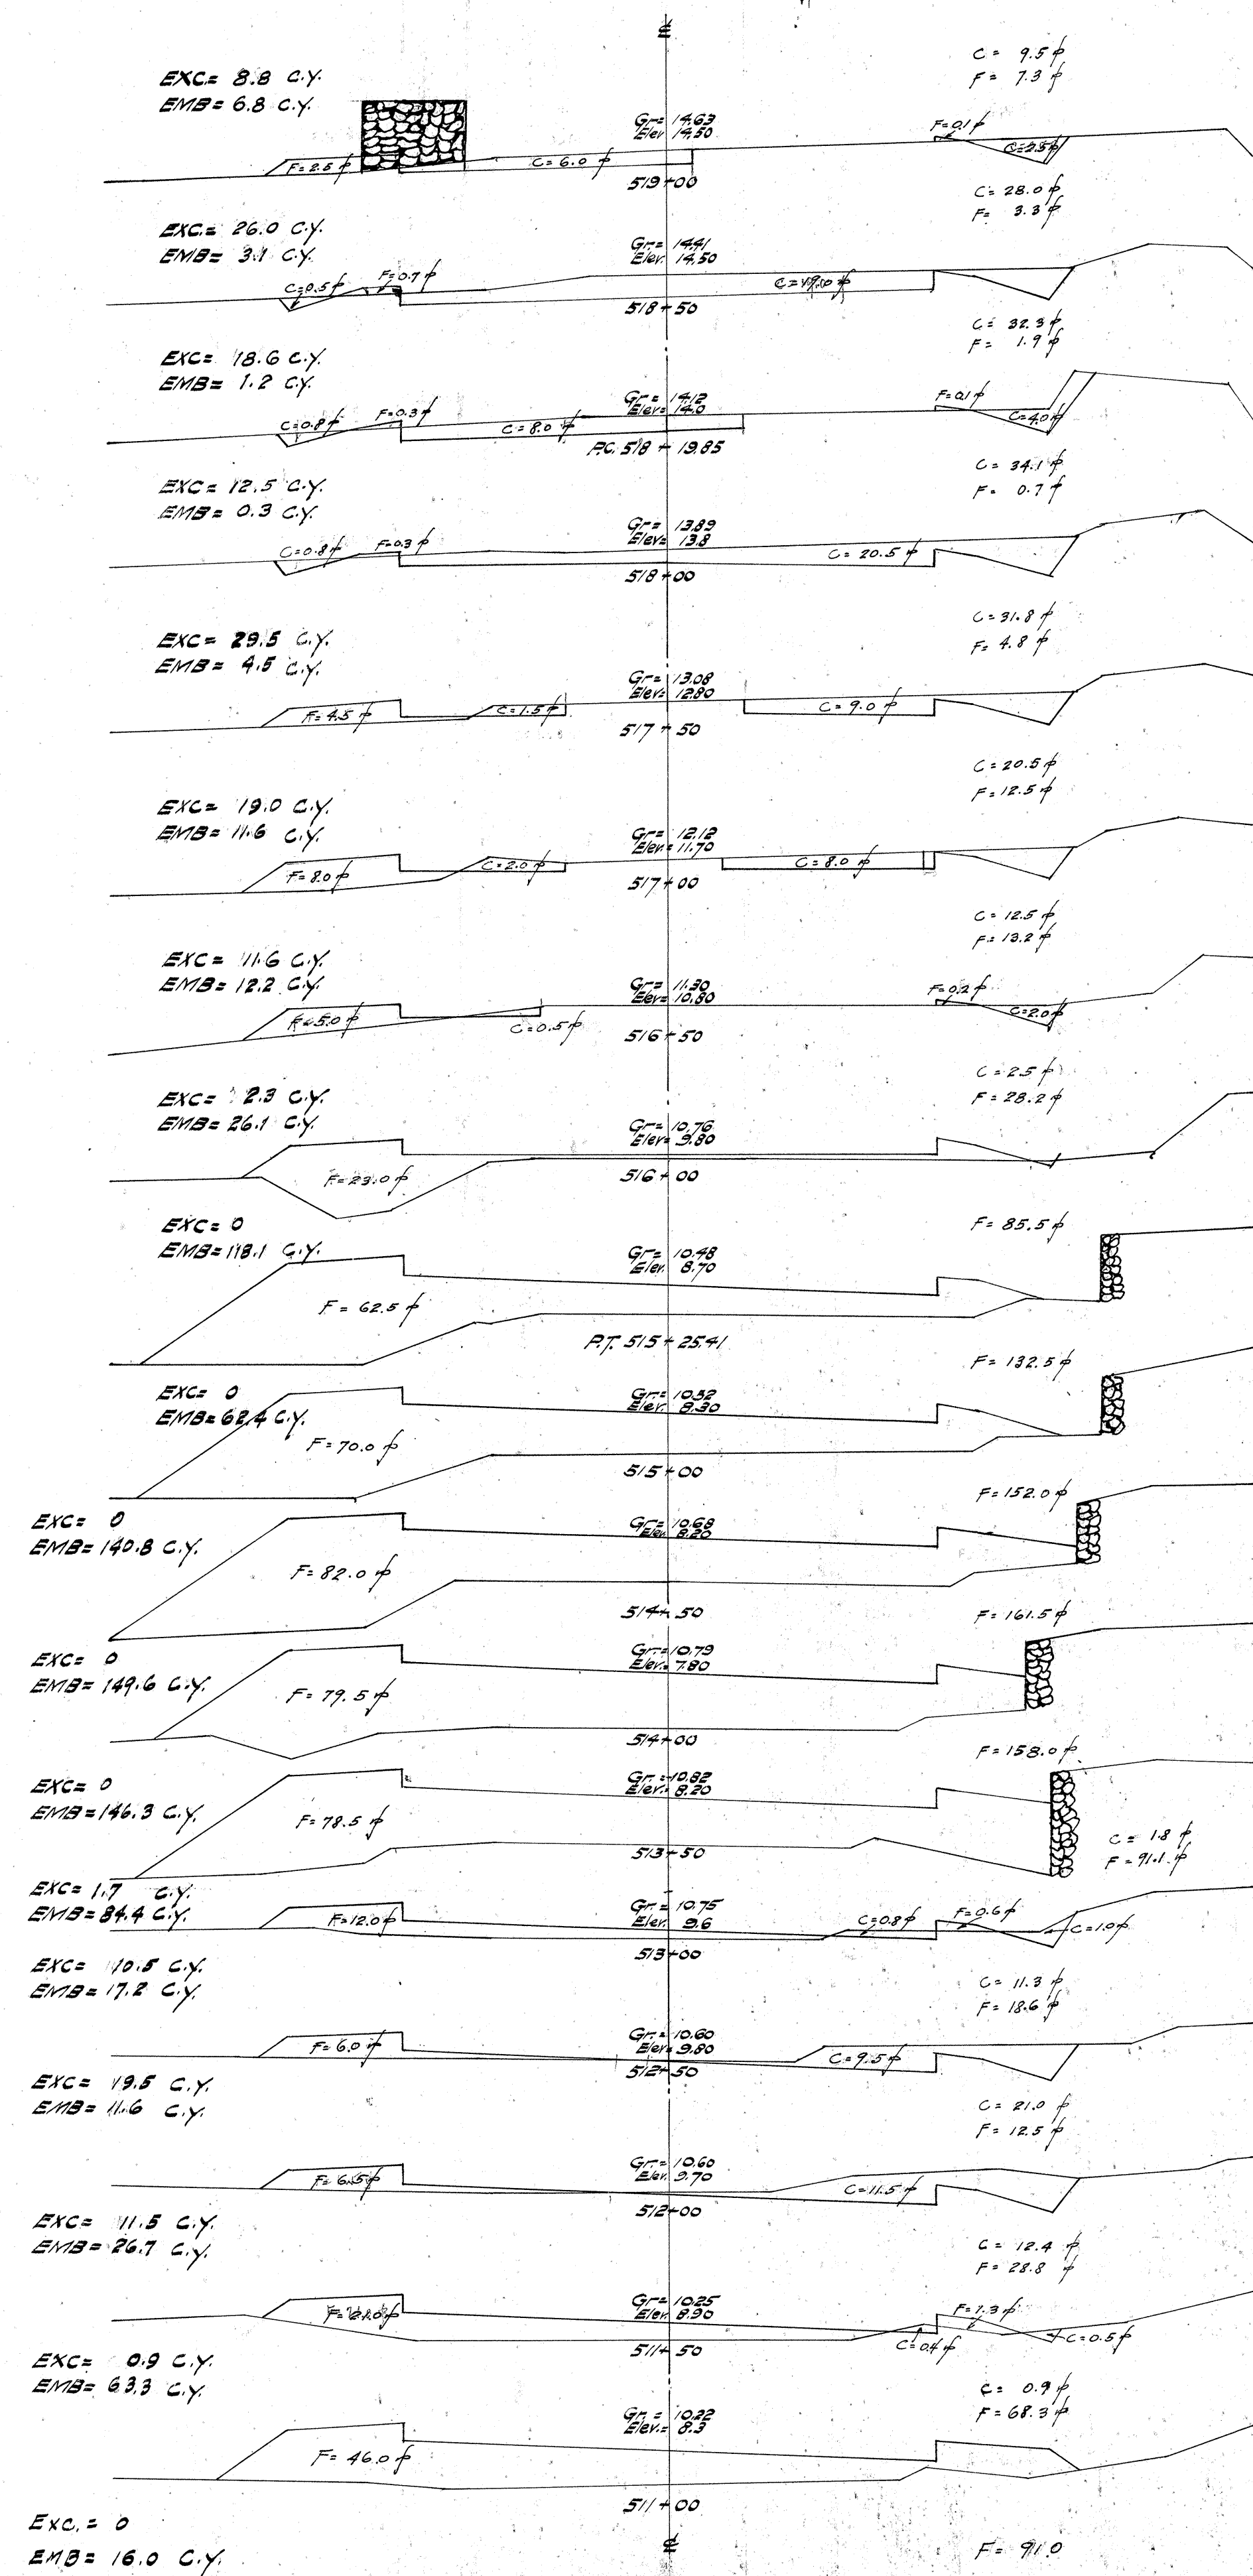




4189.32

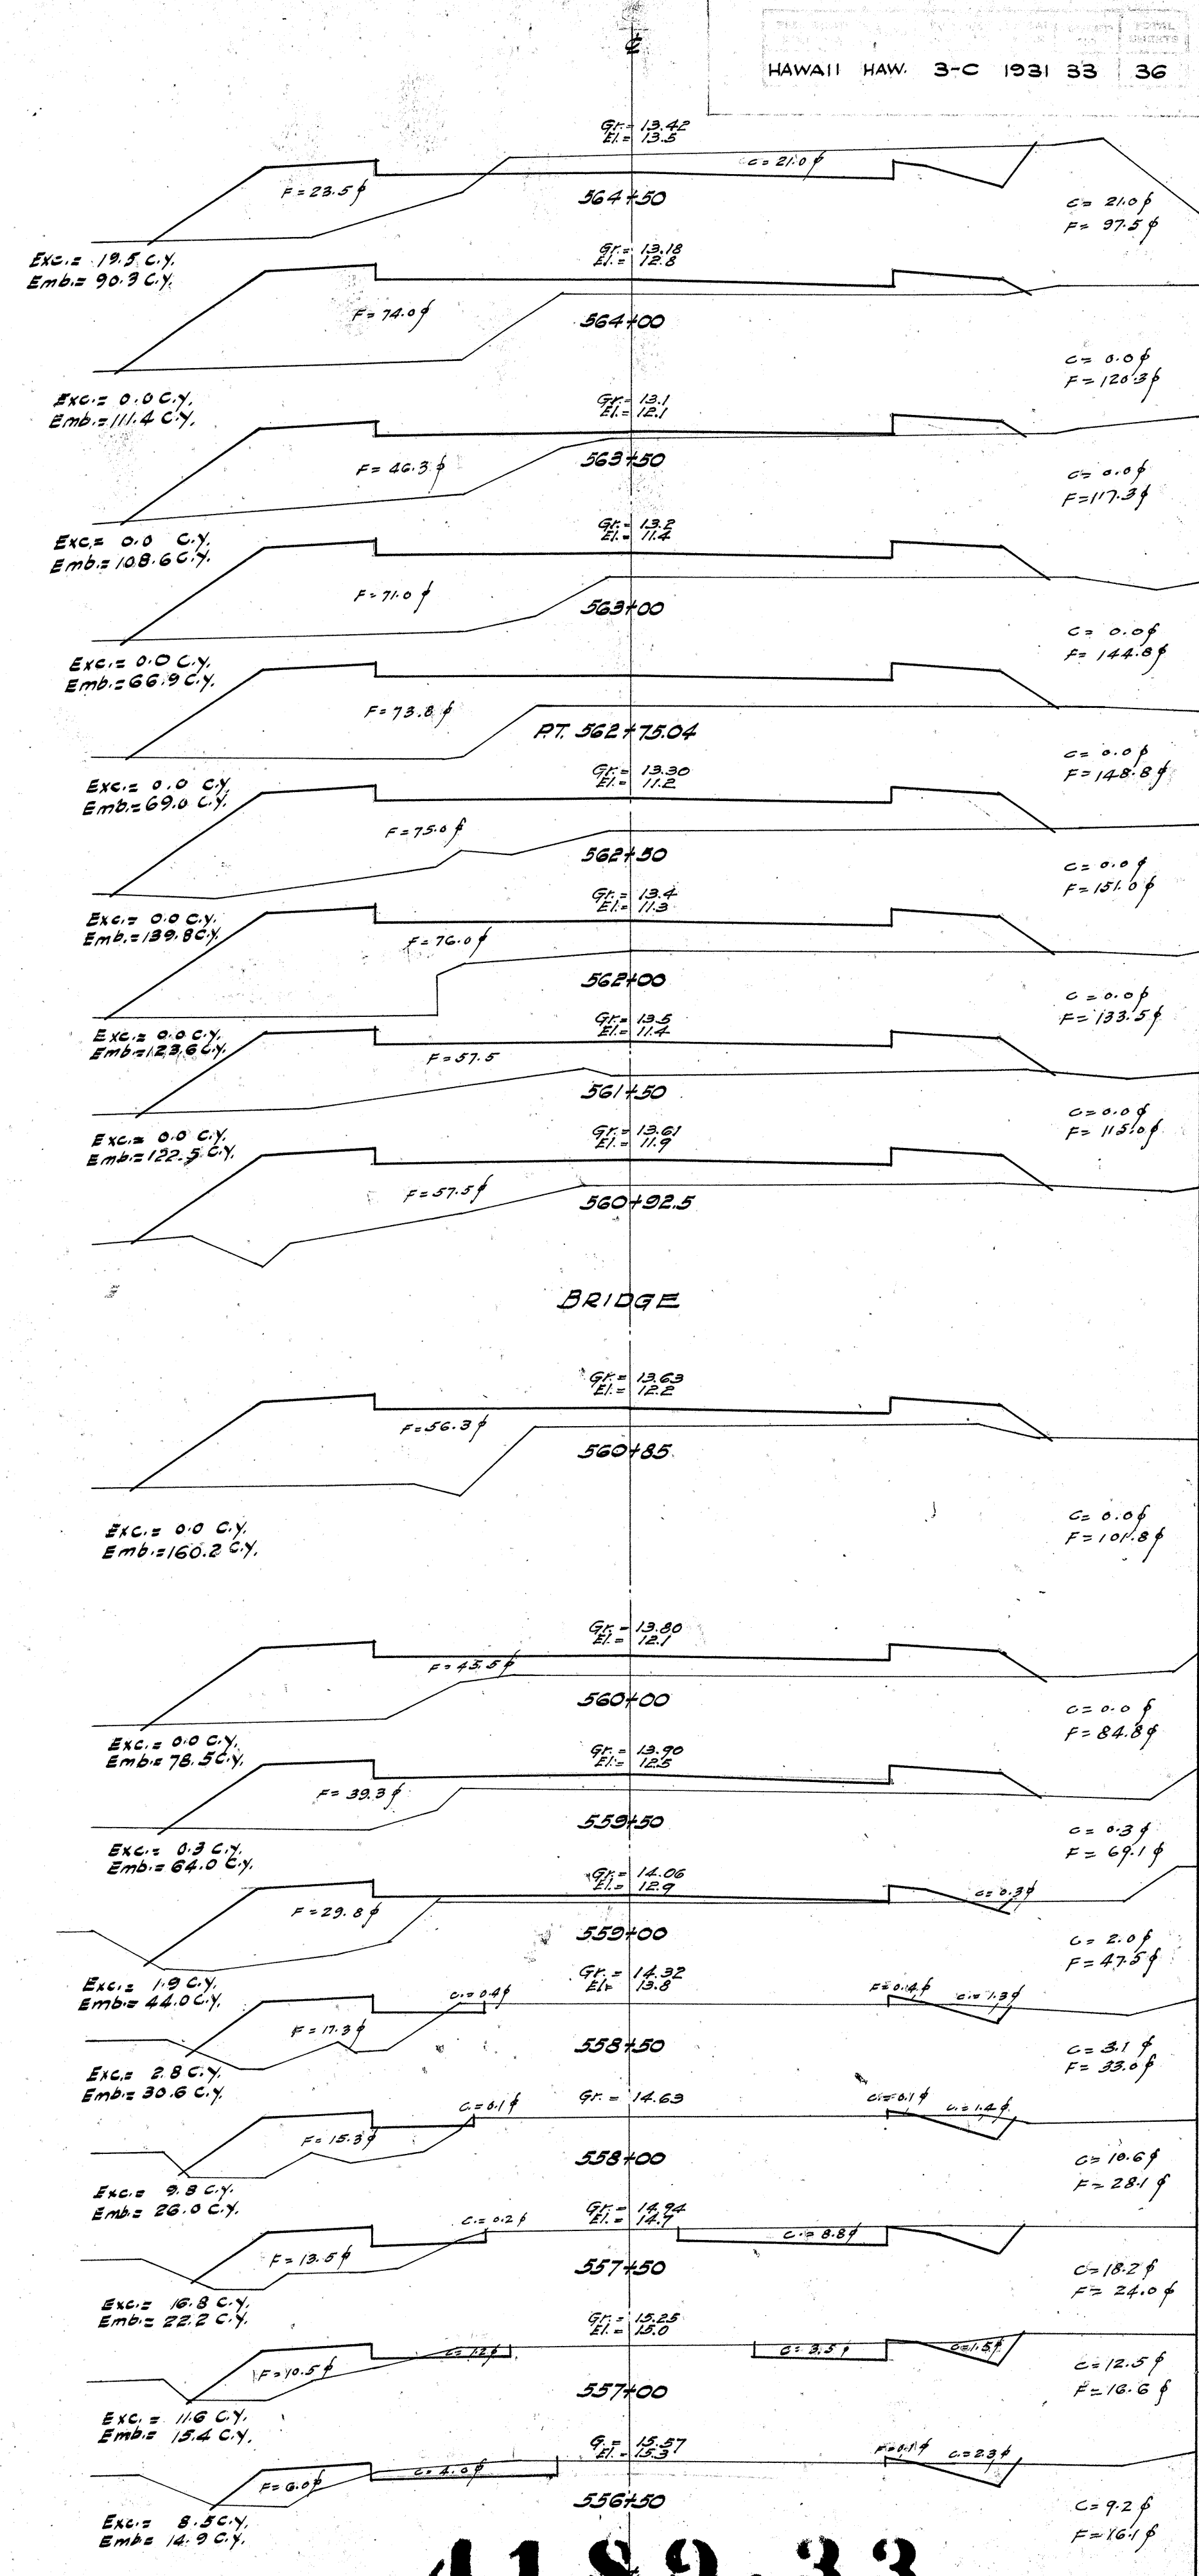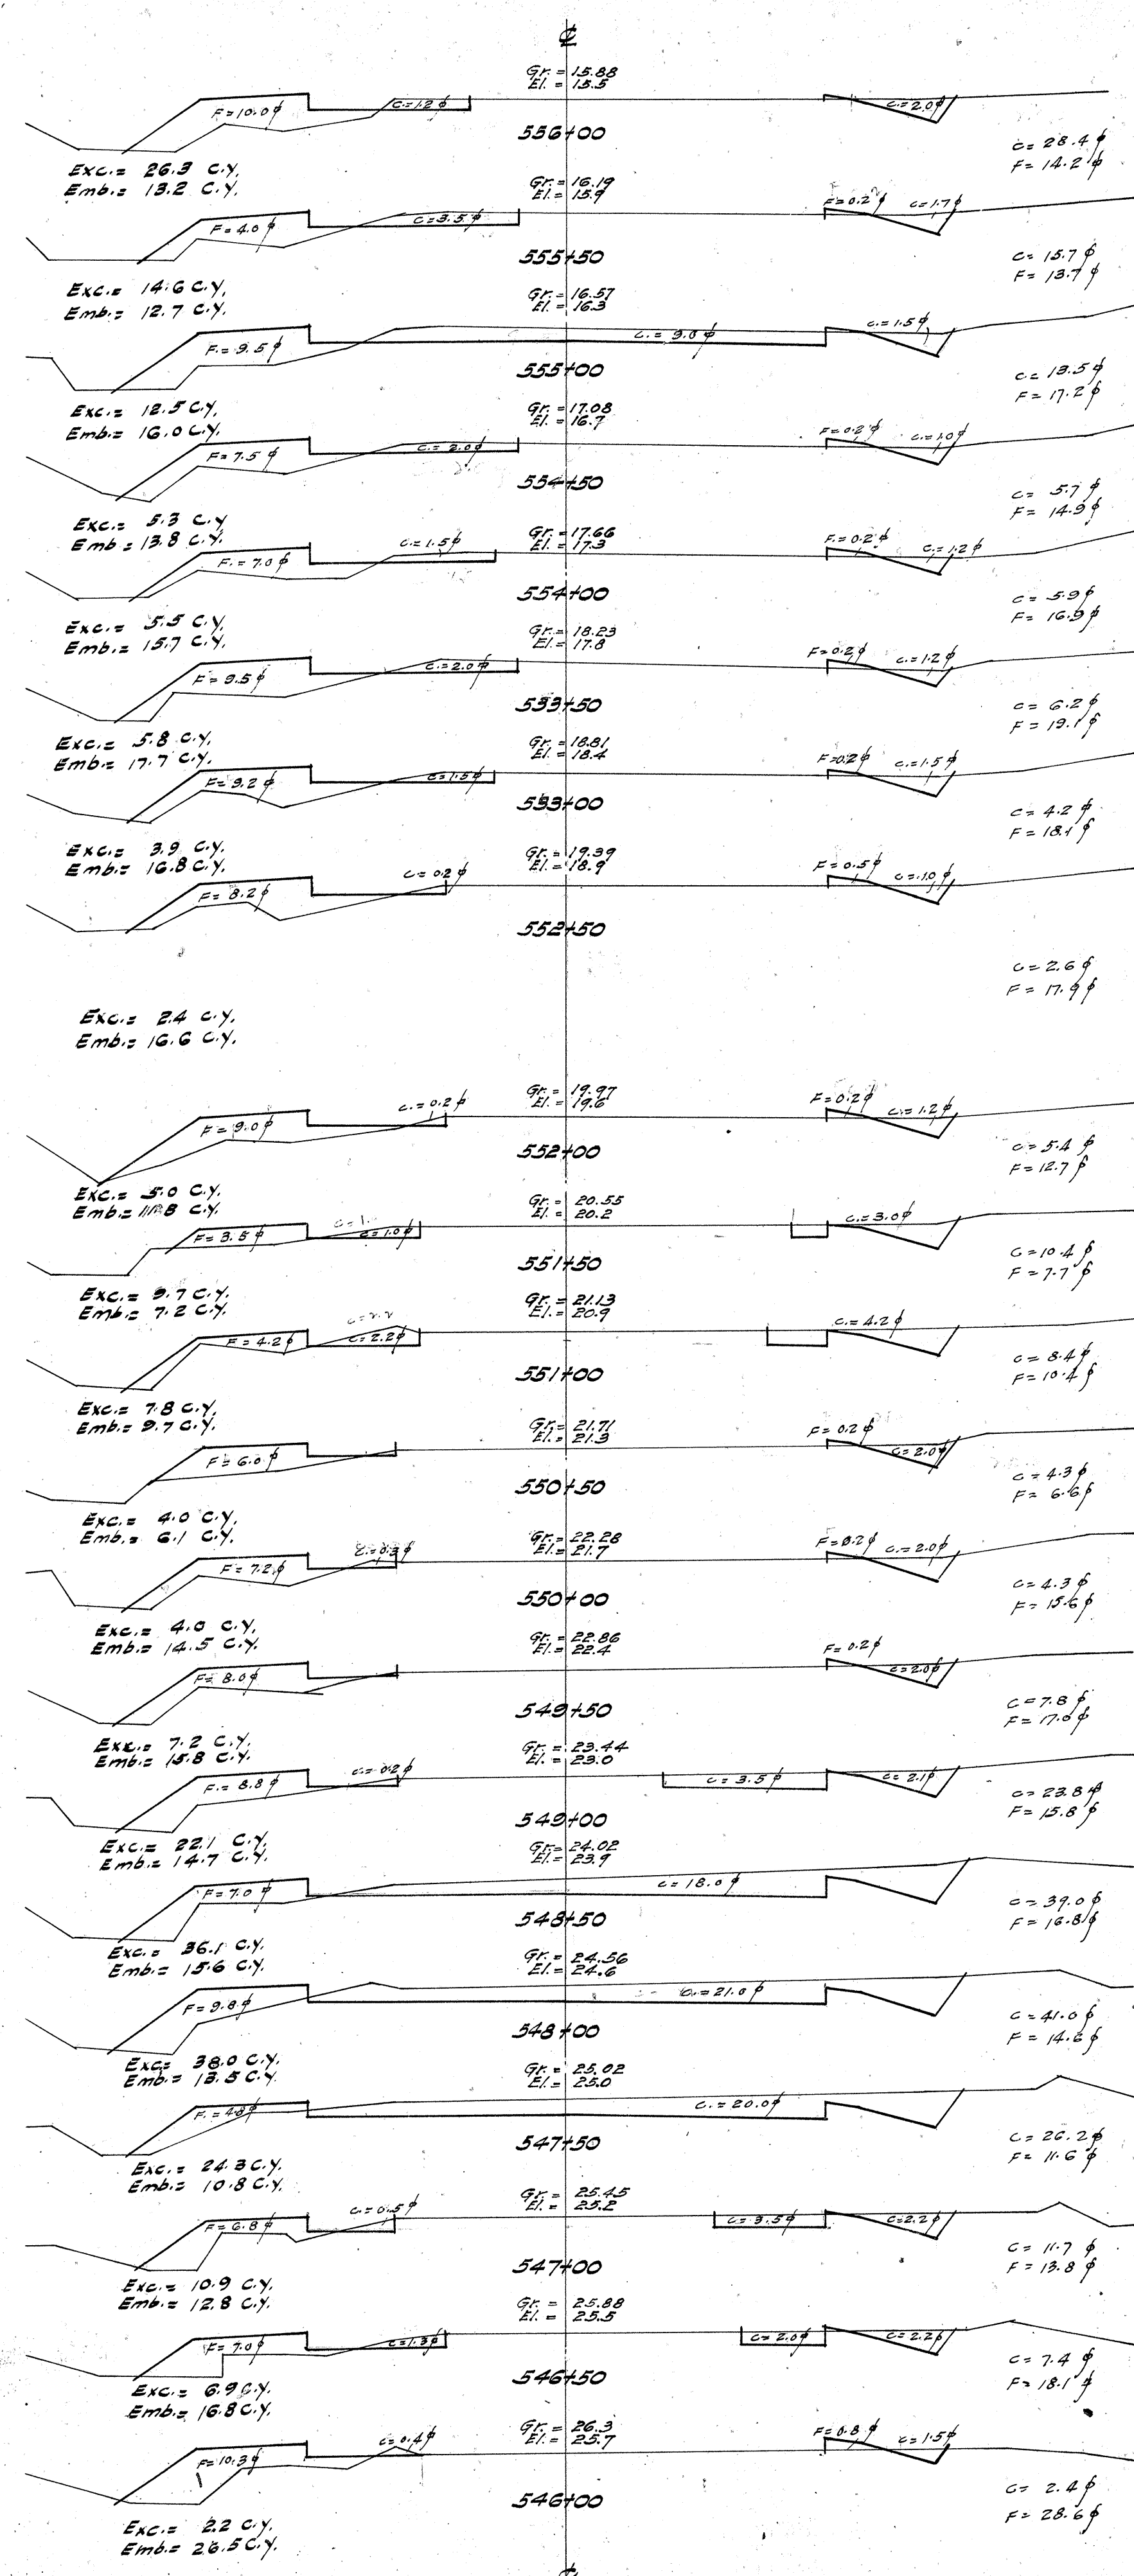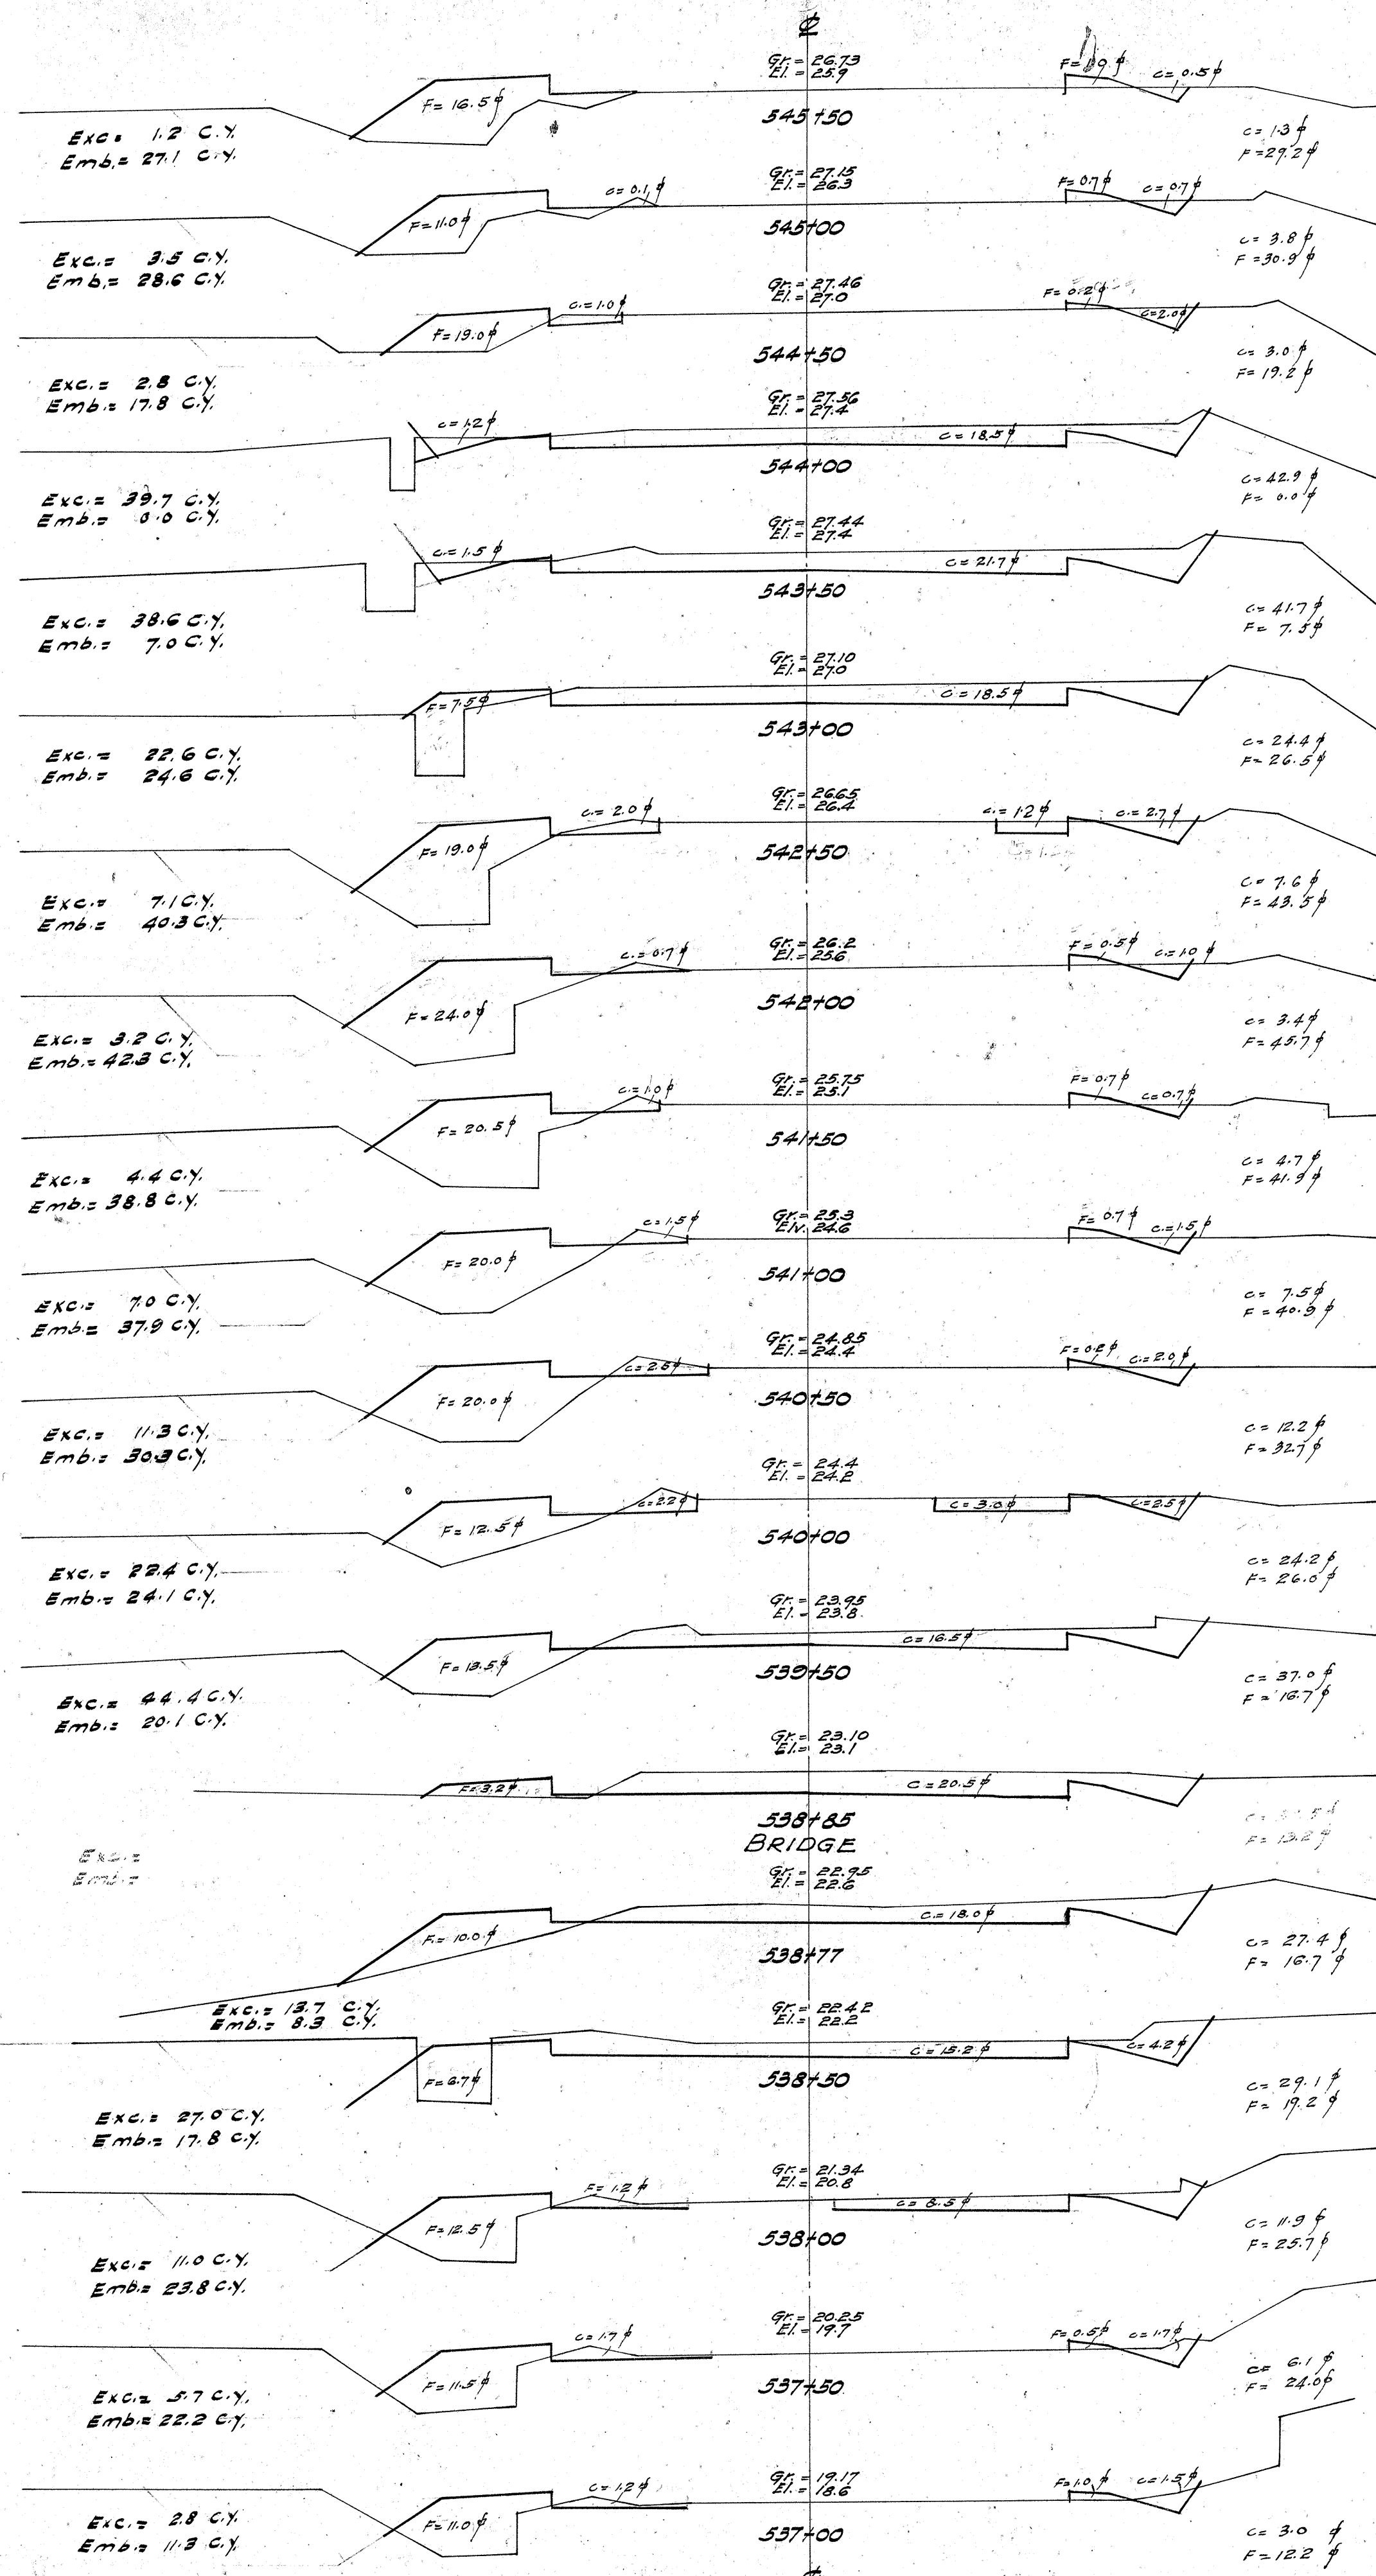



4189.33

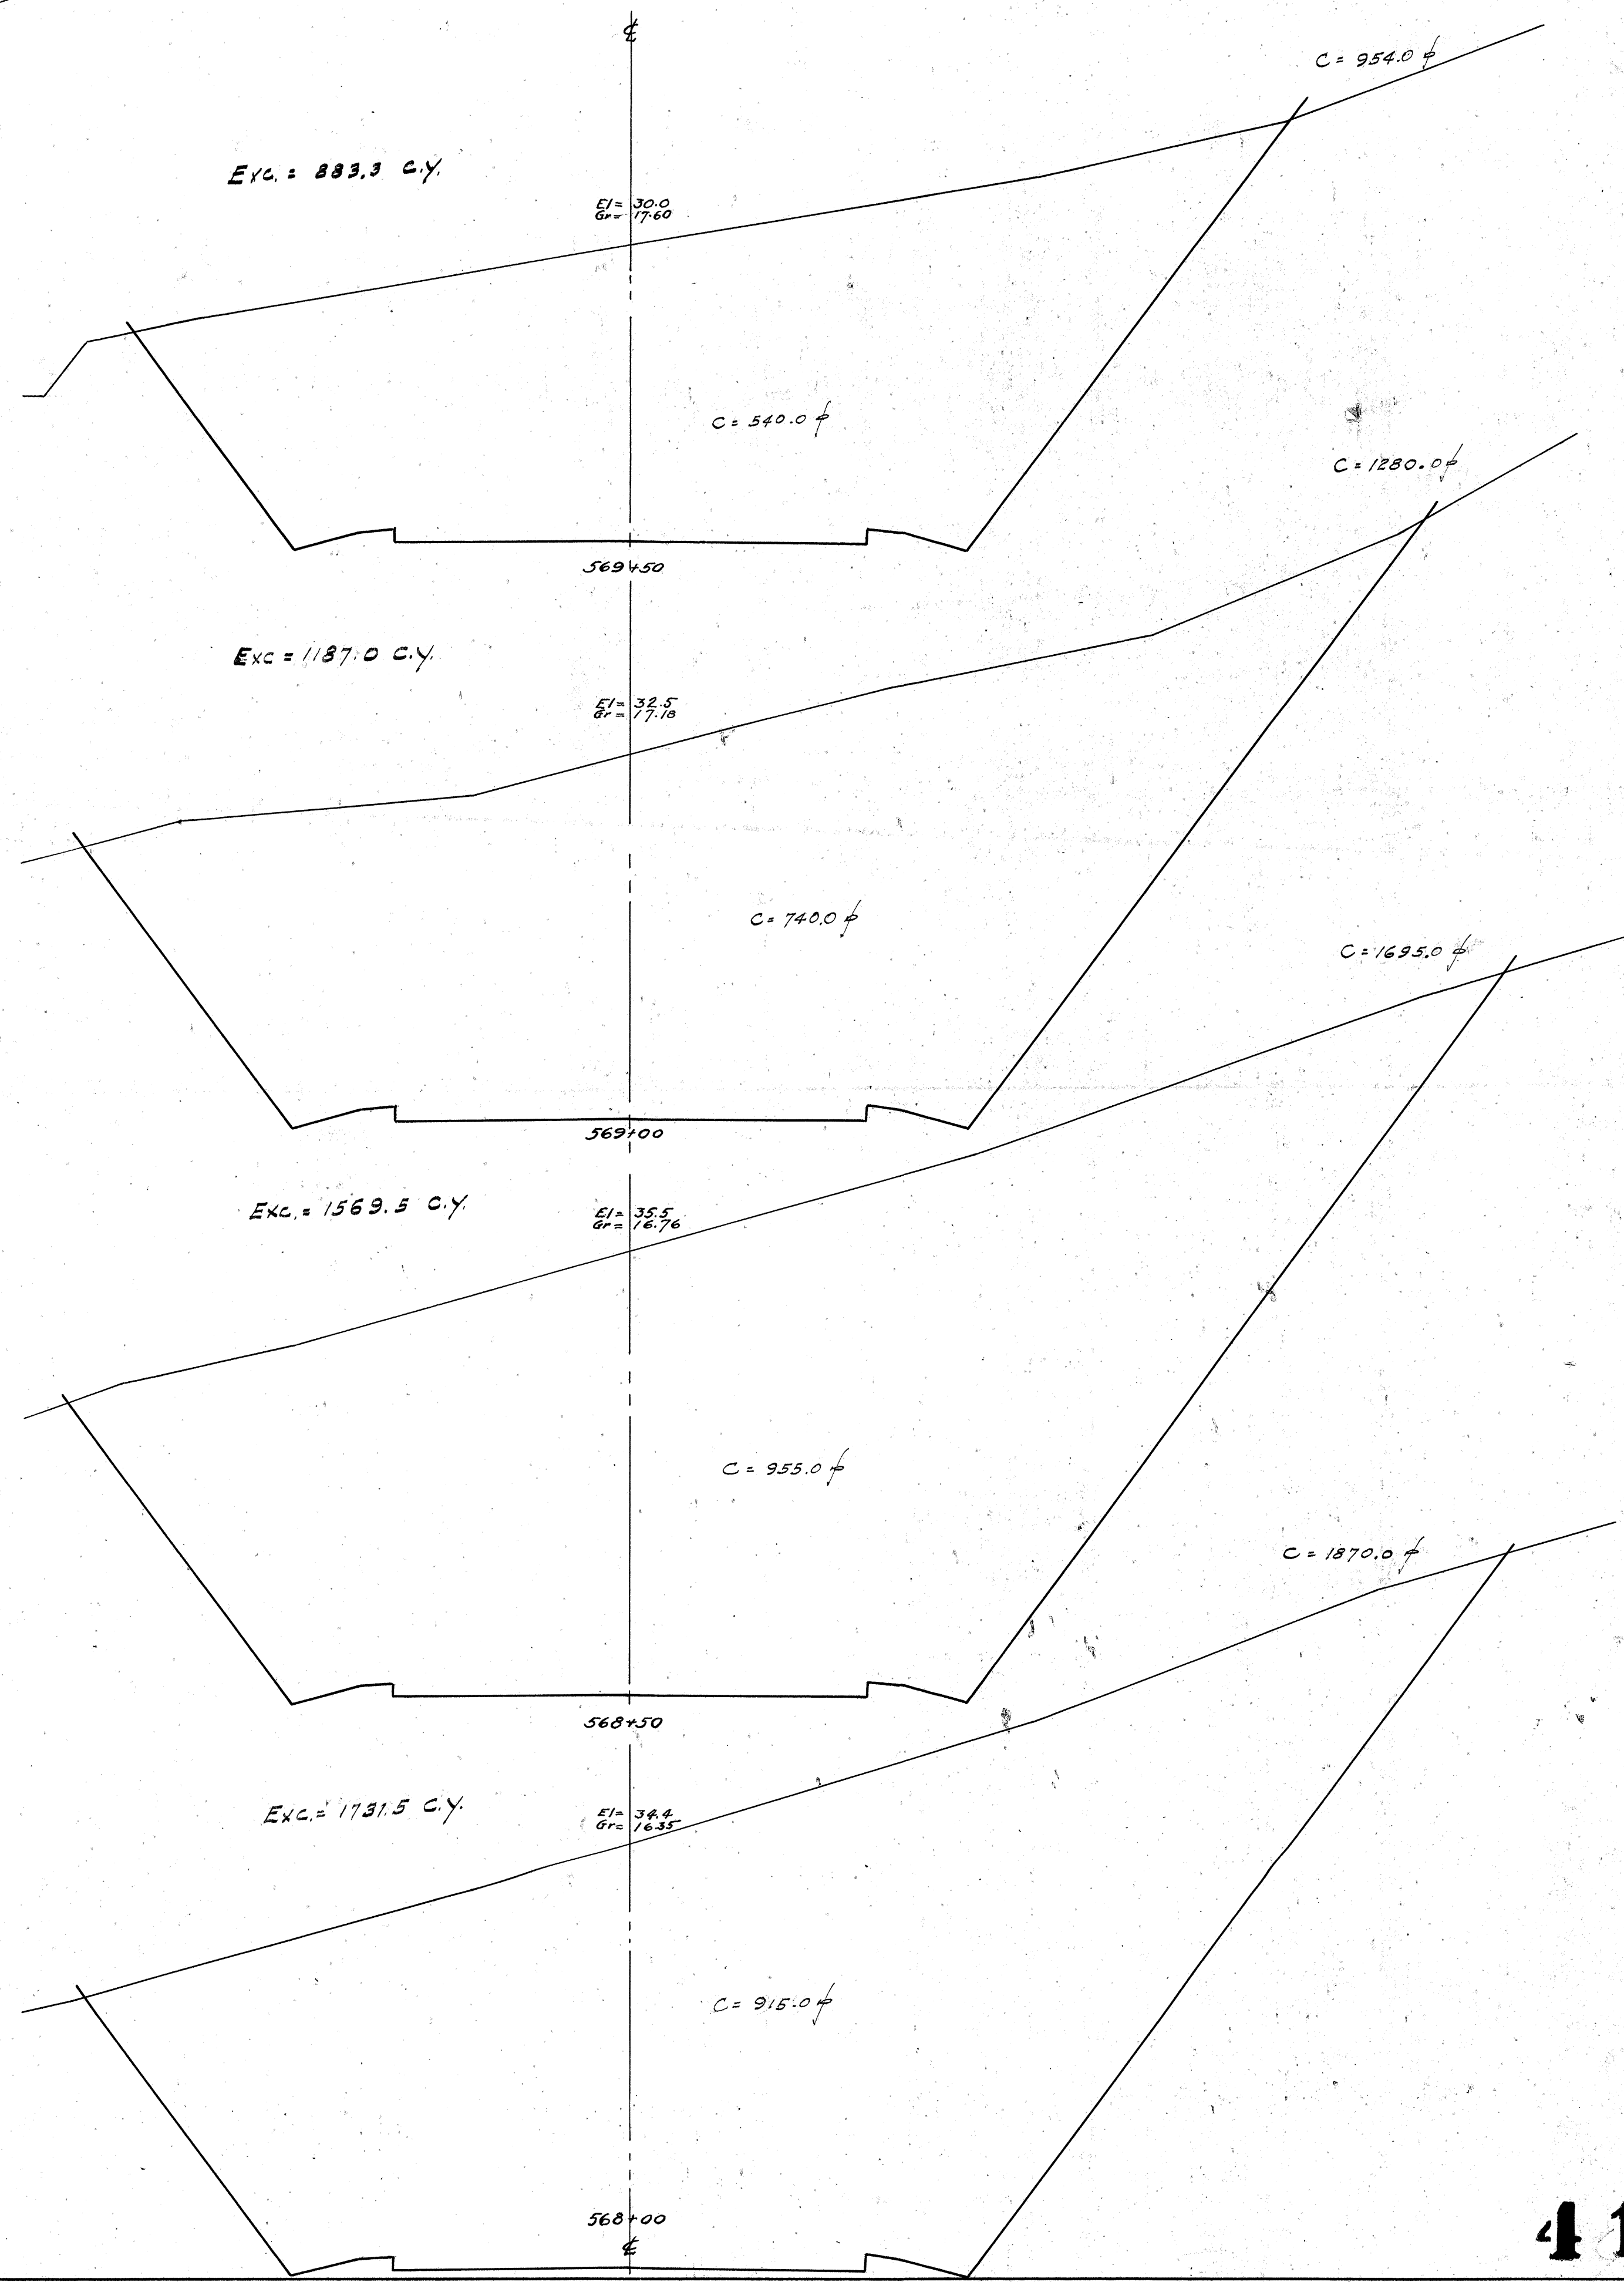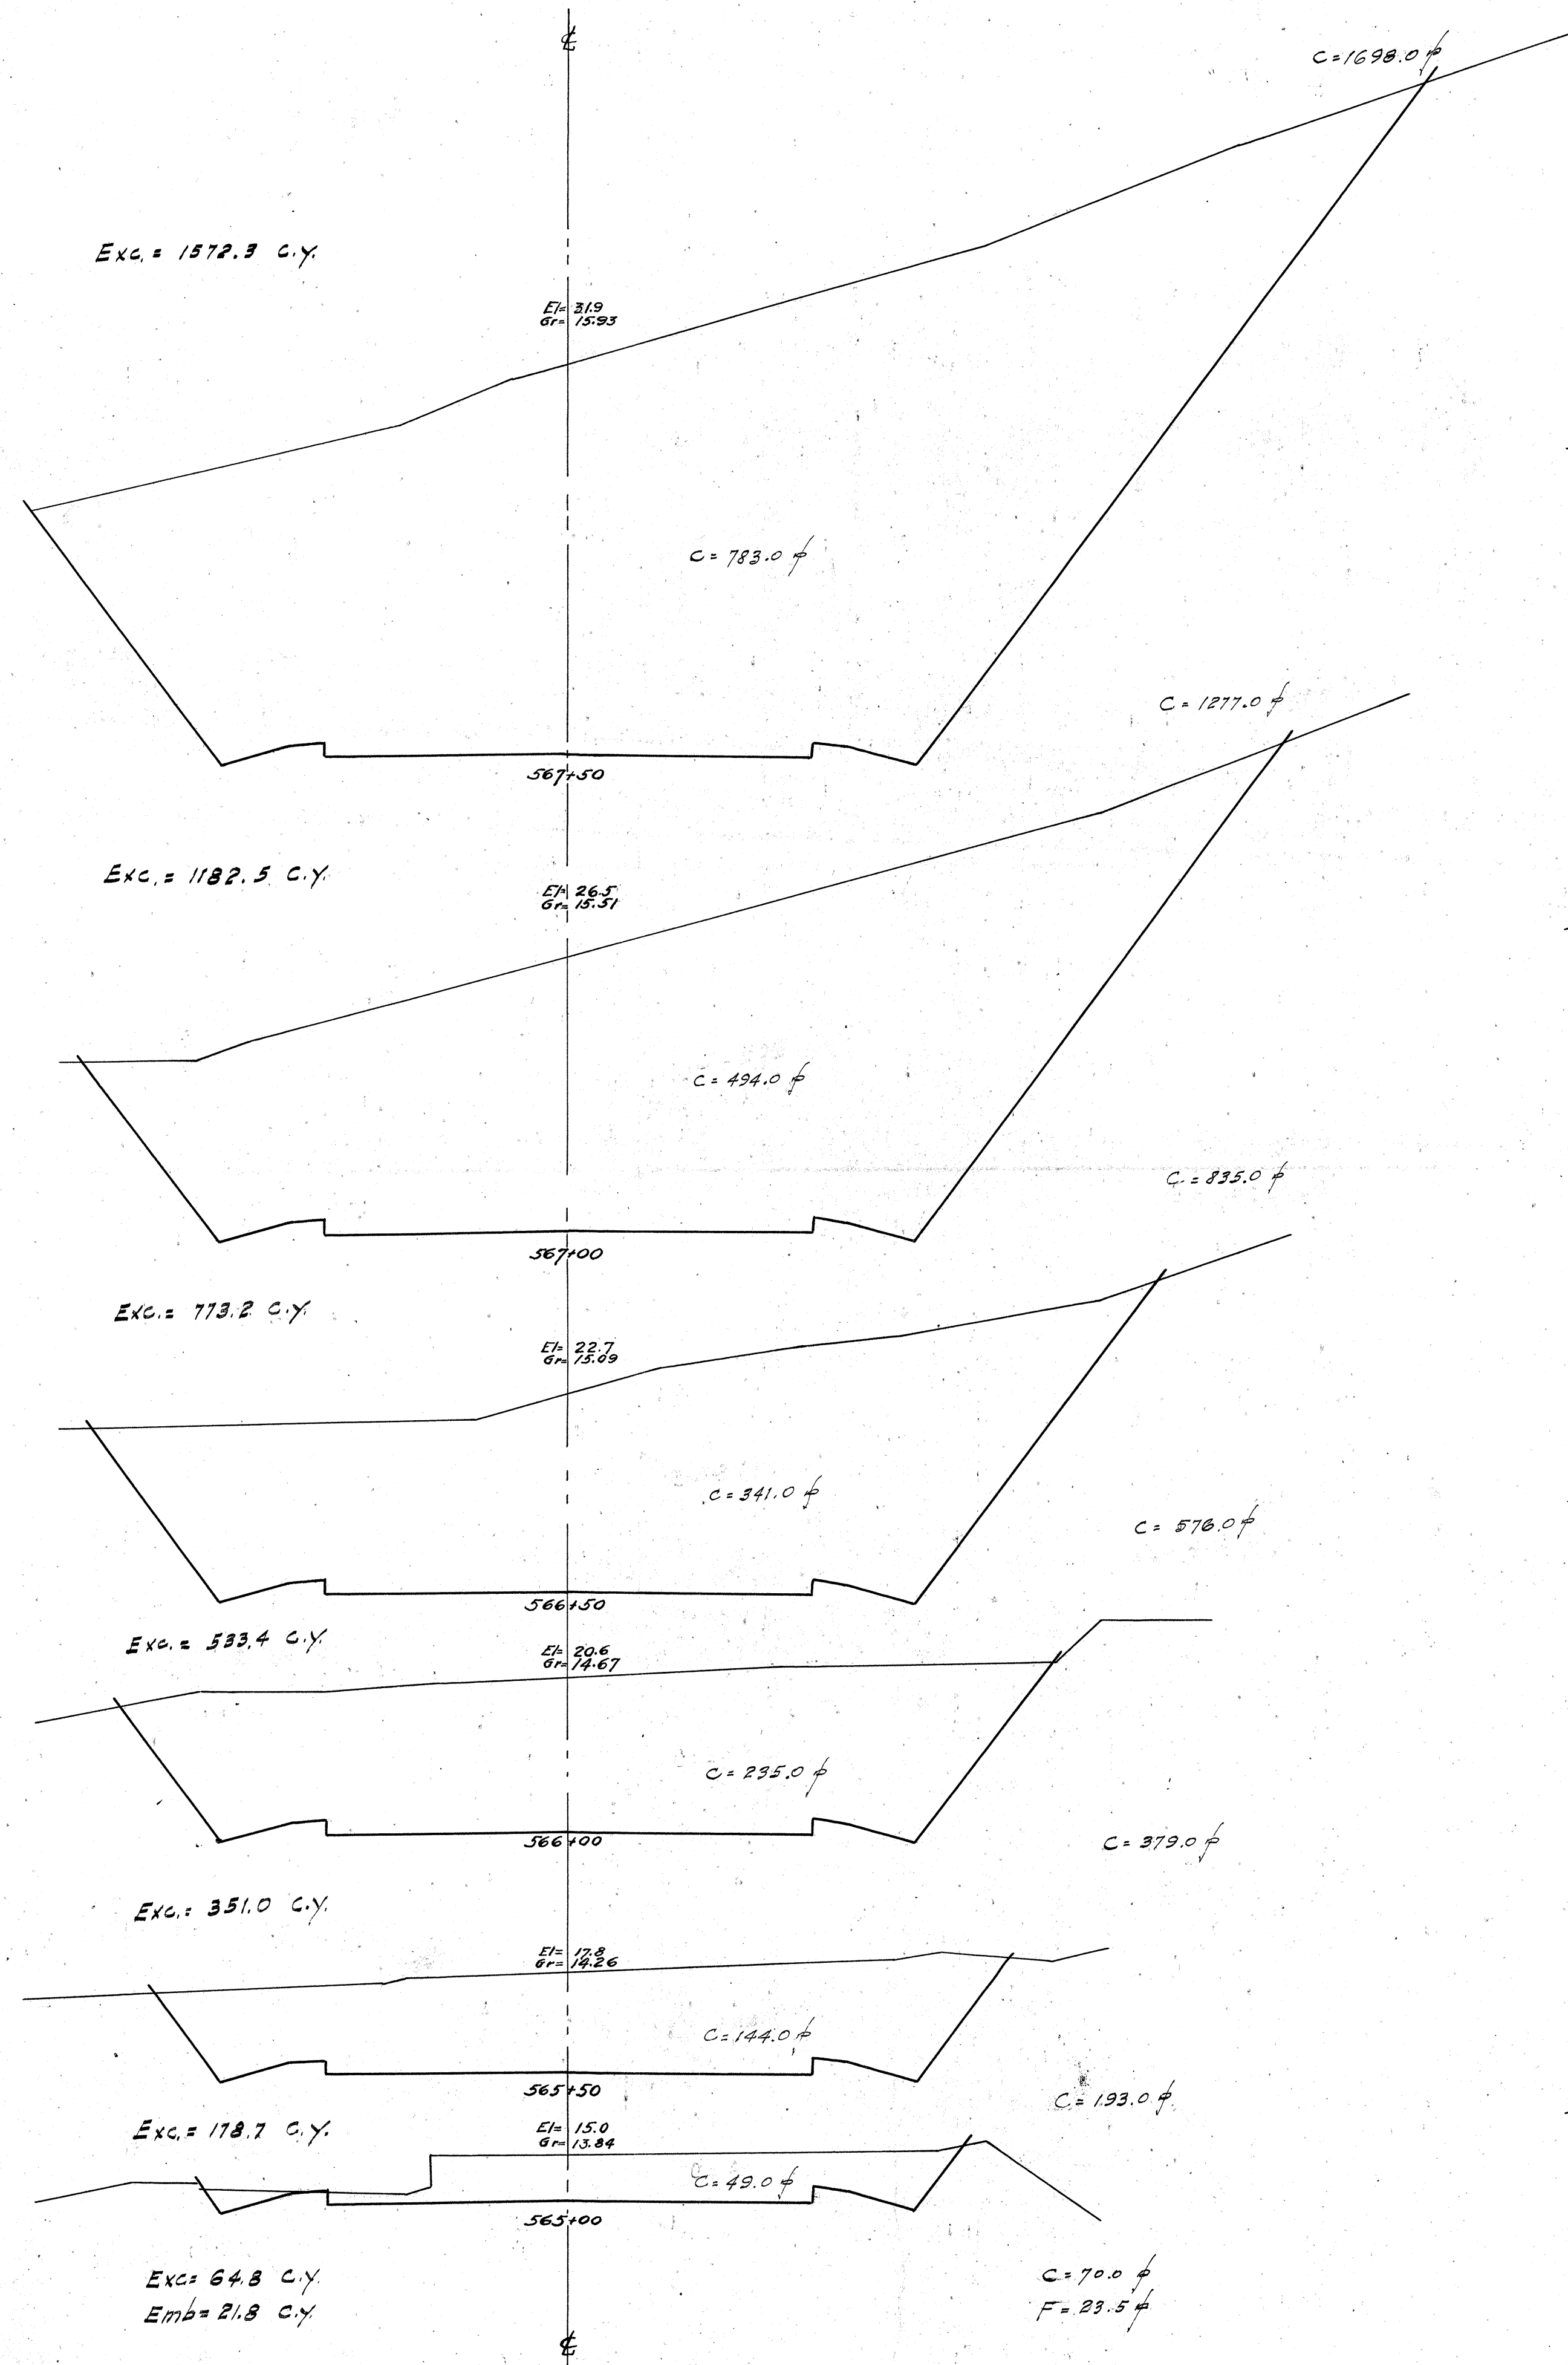

4189.34

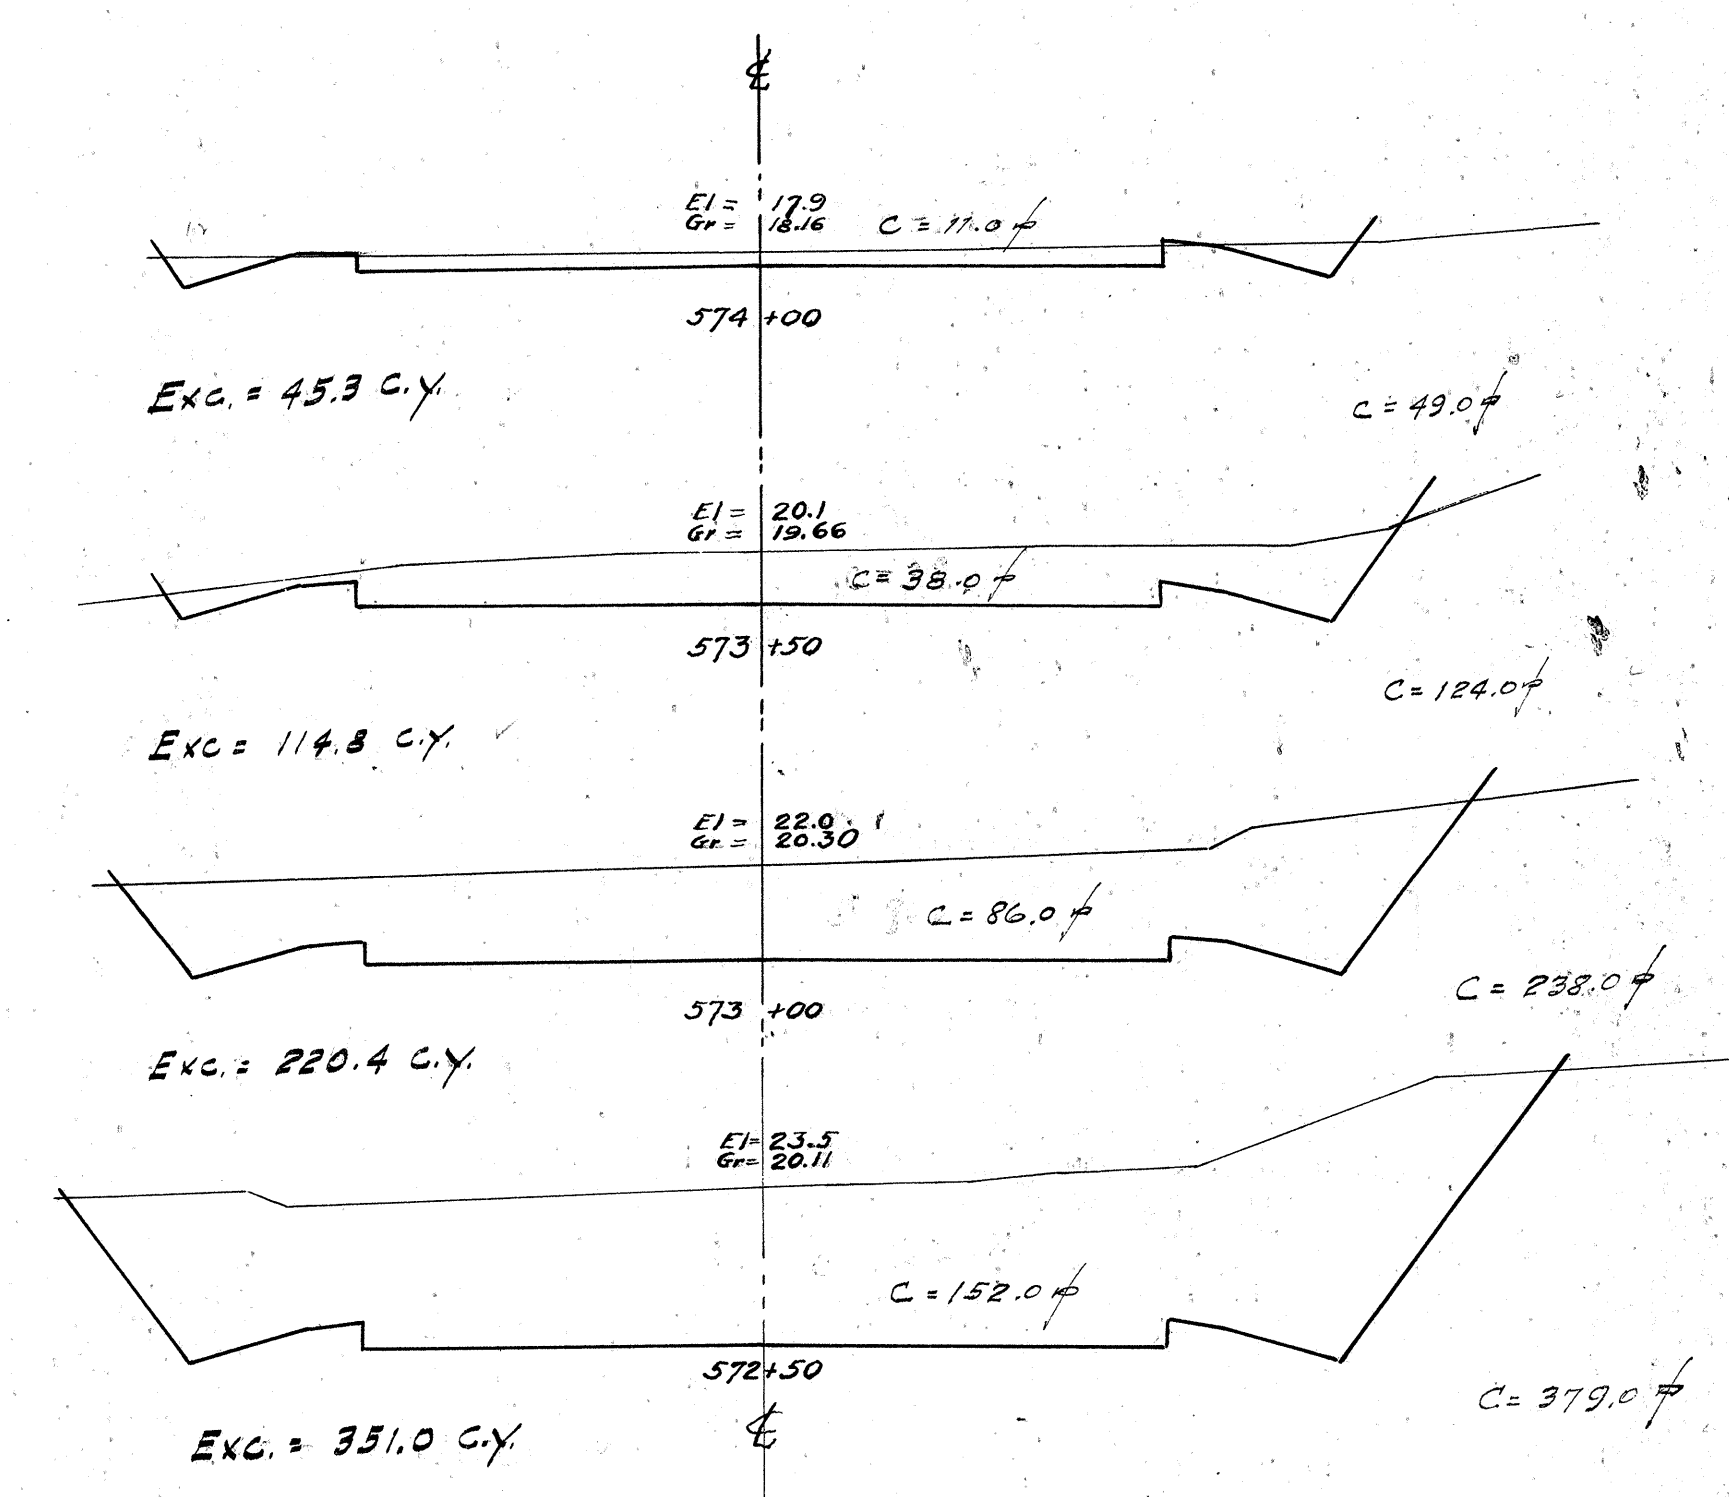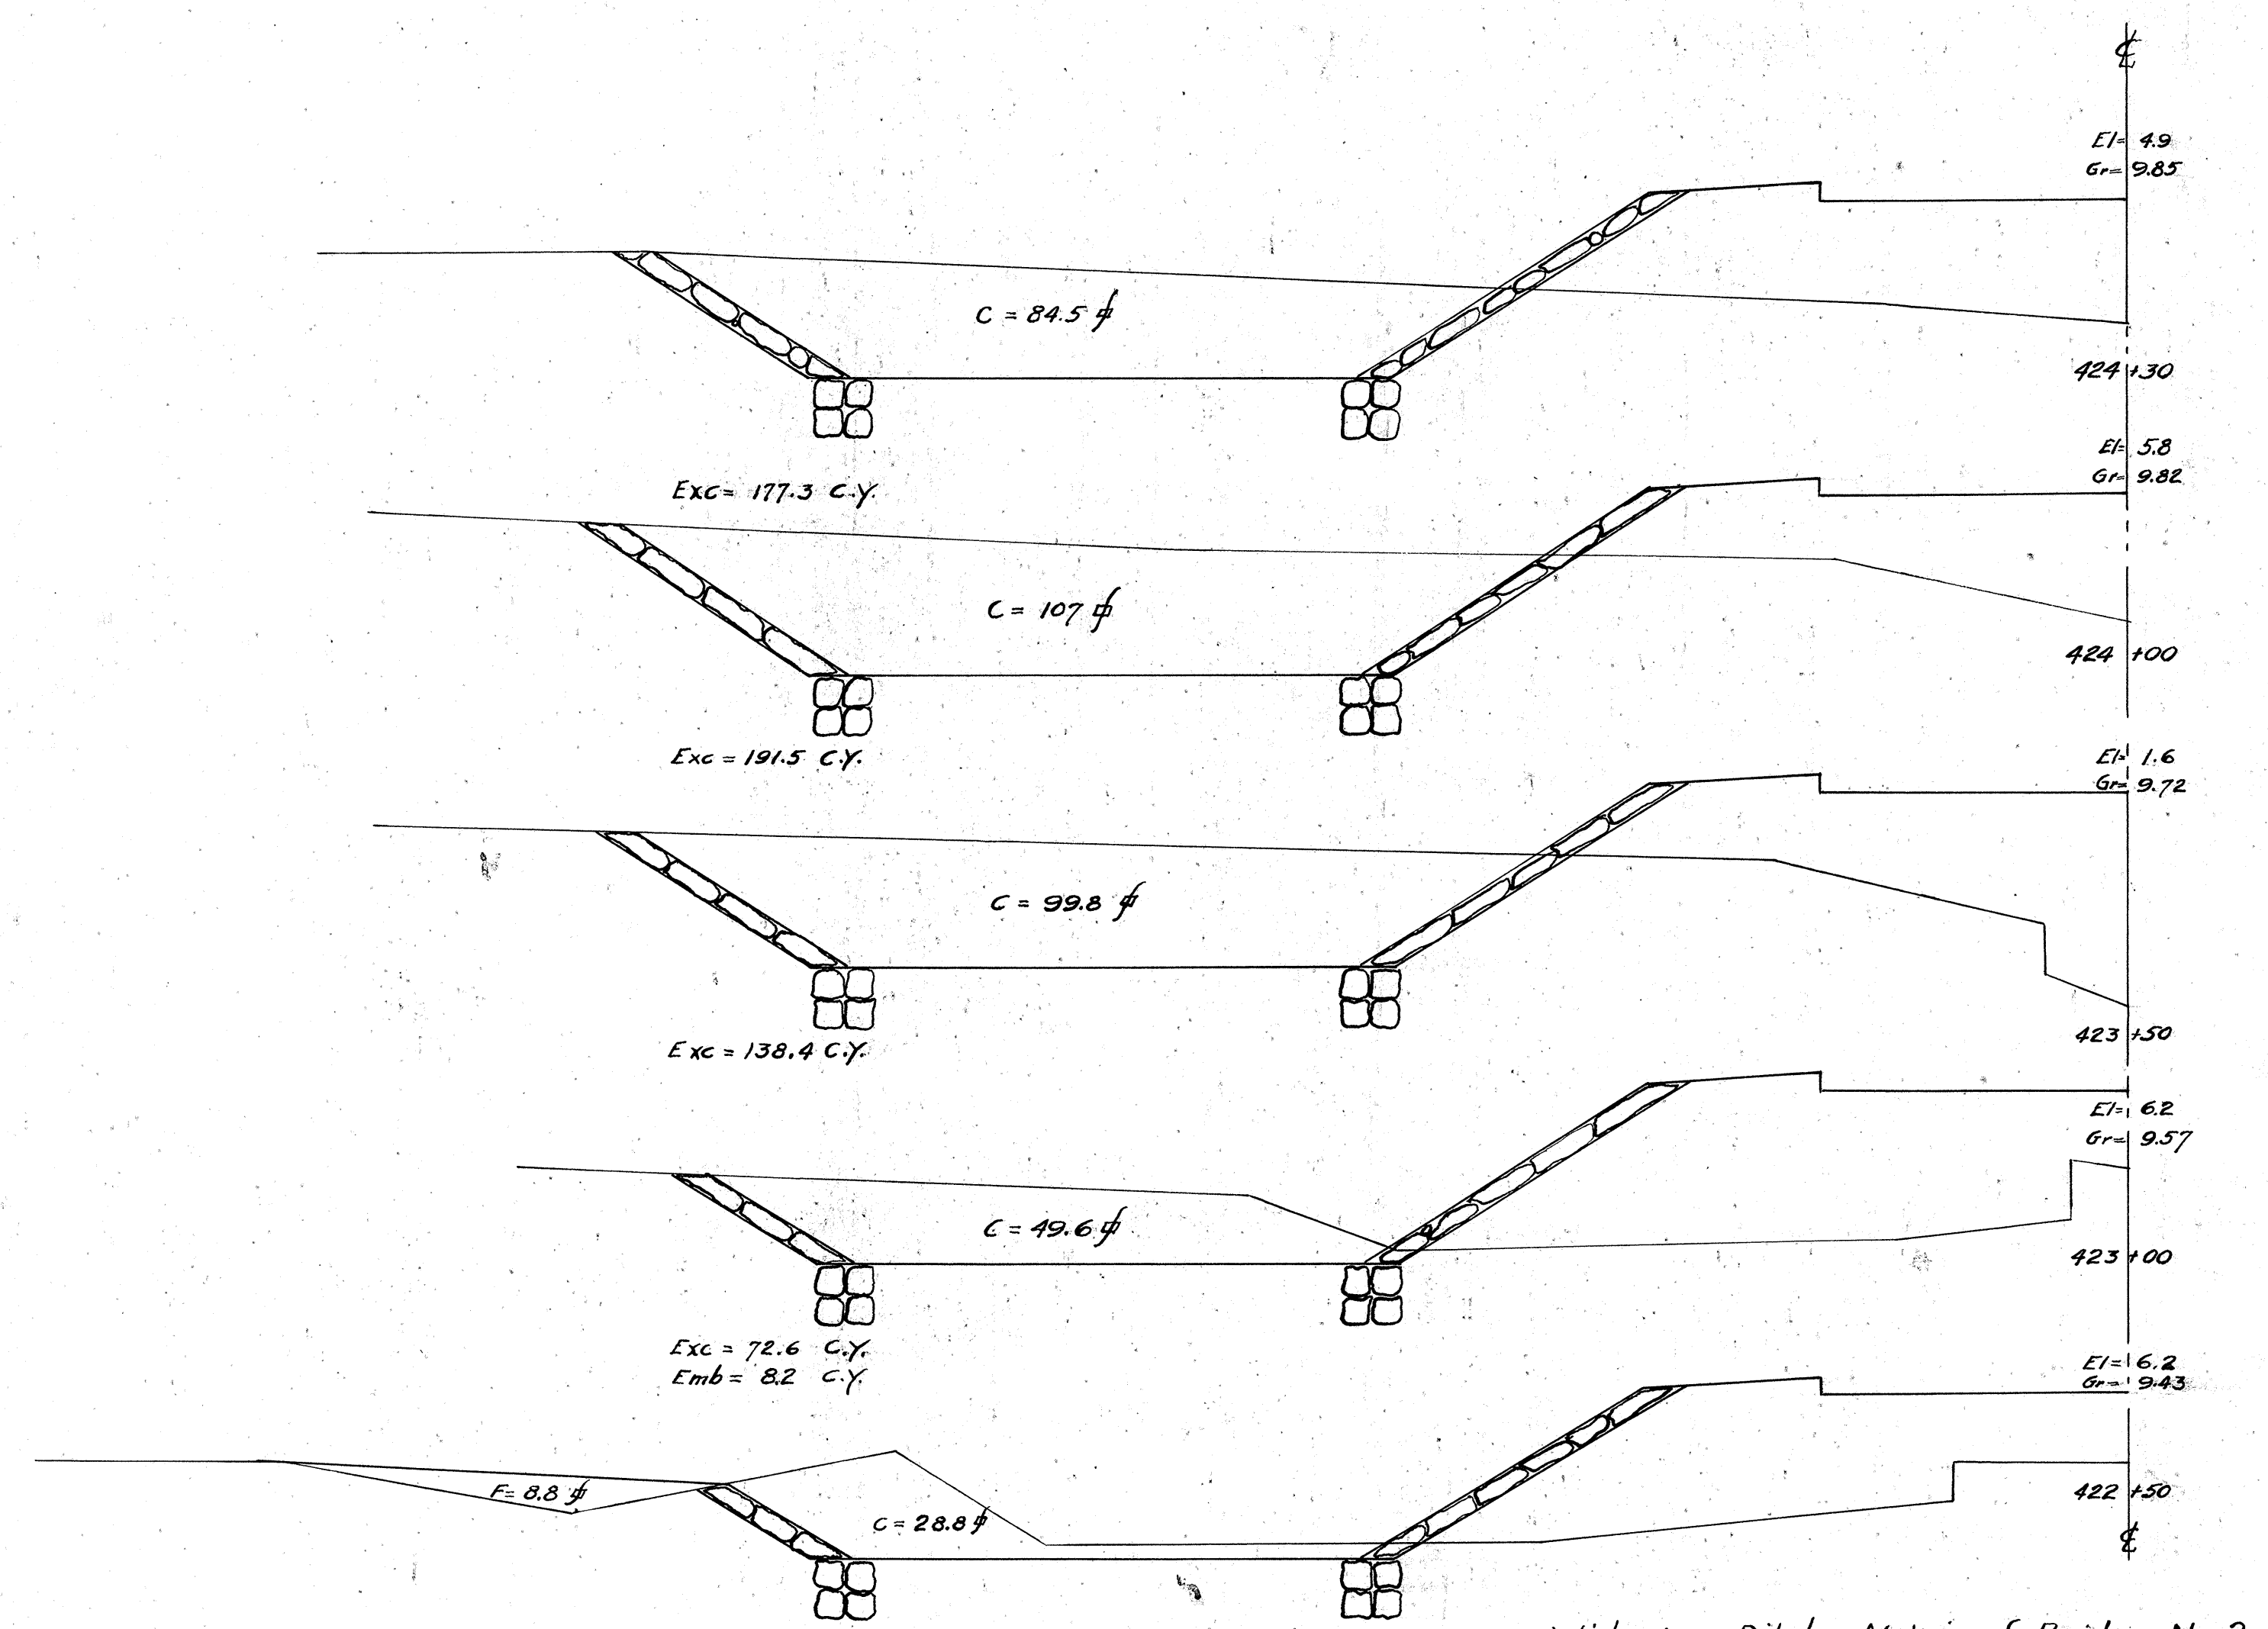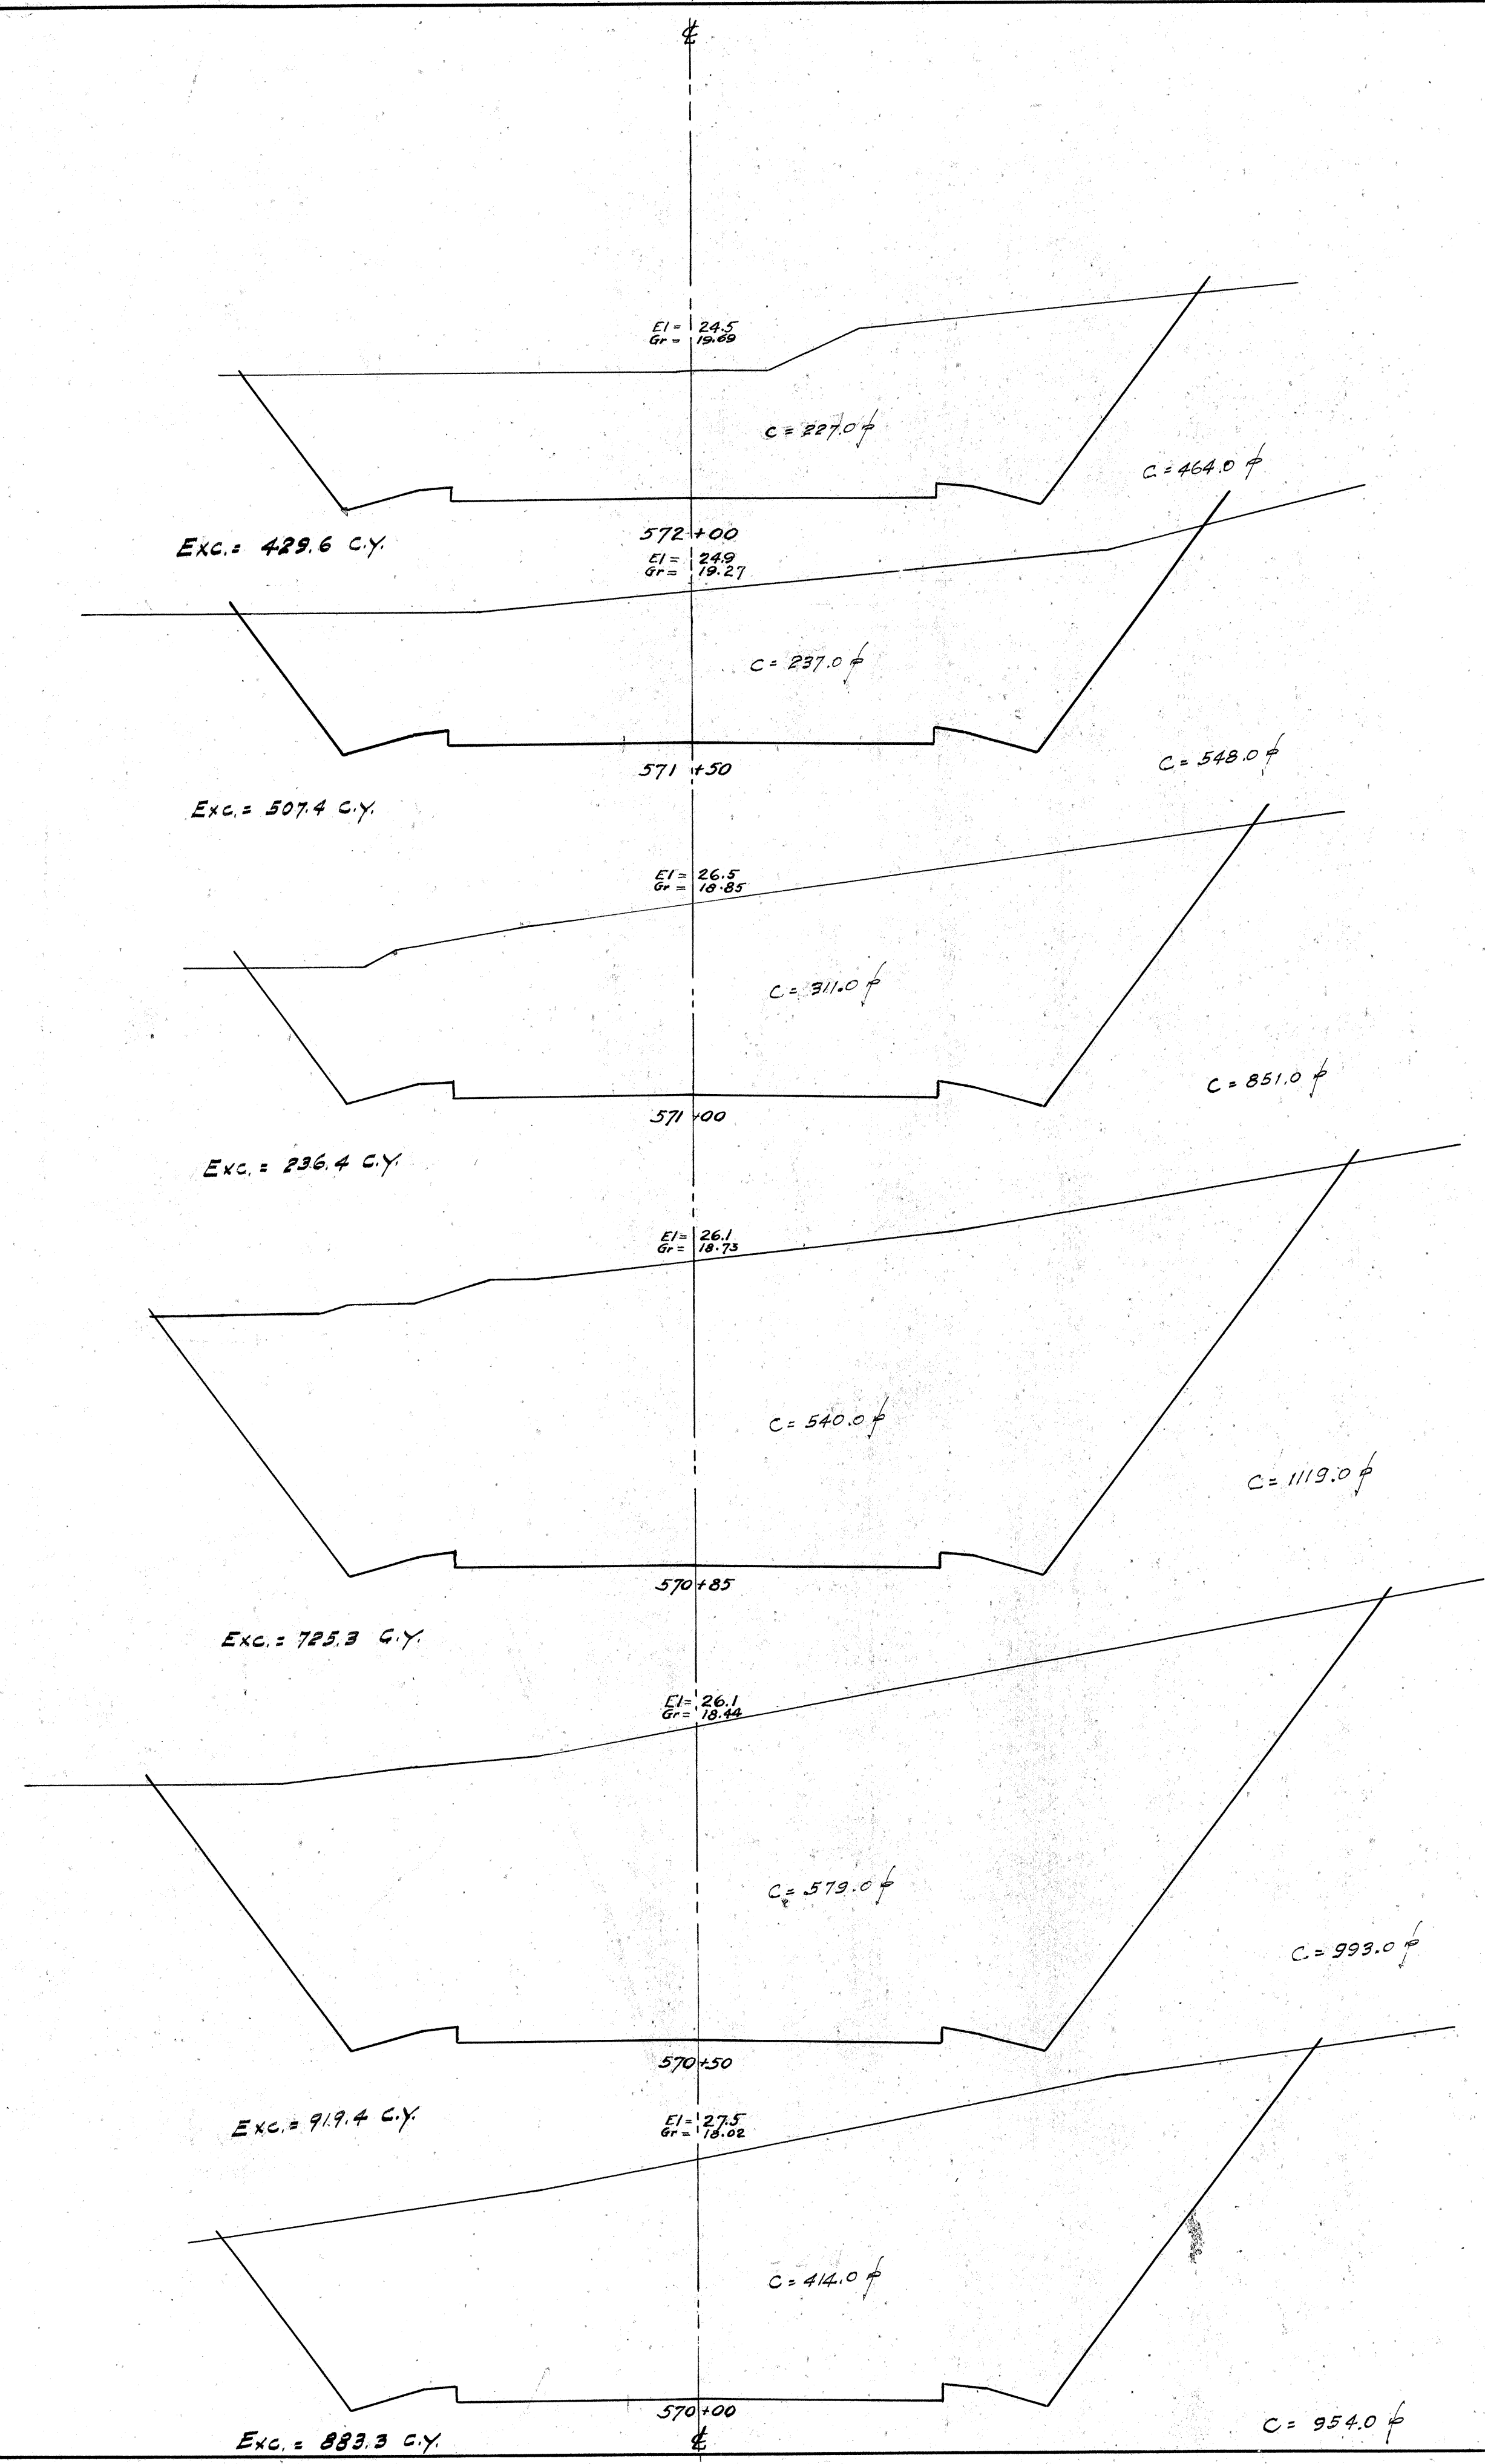

4189.35

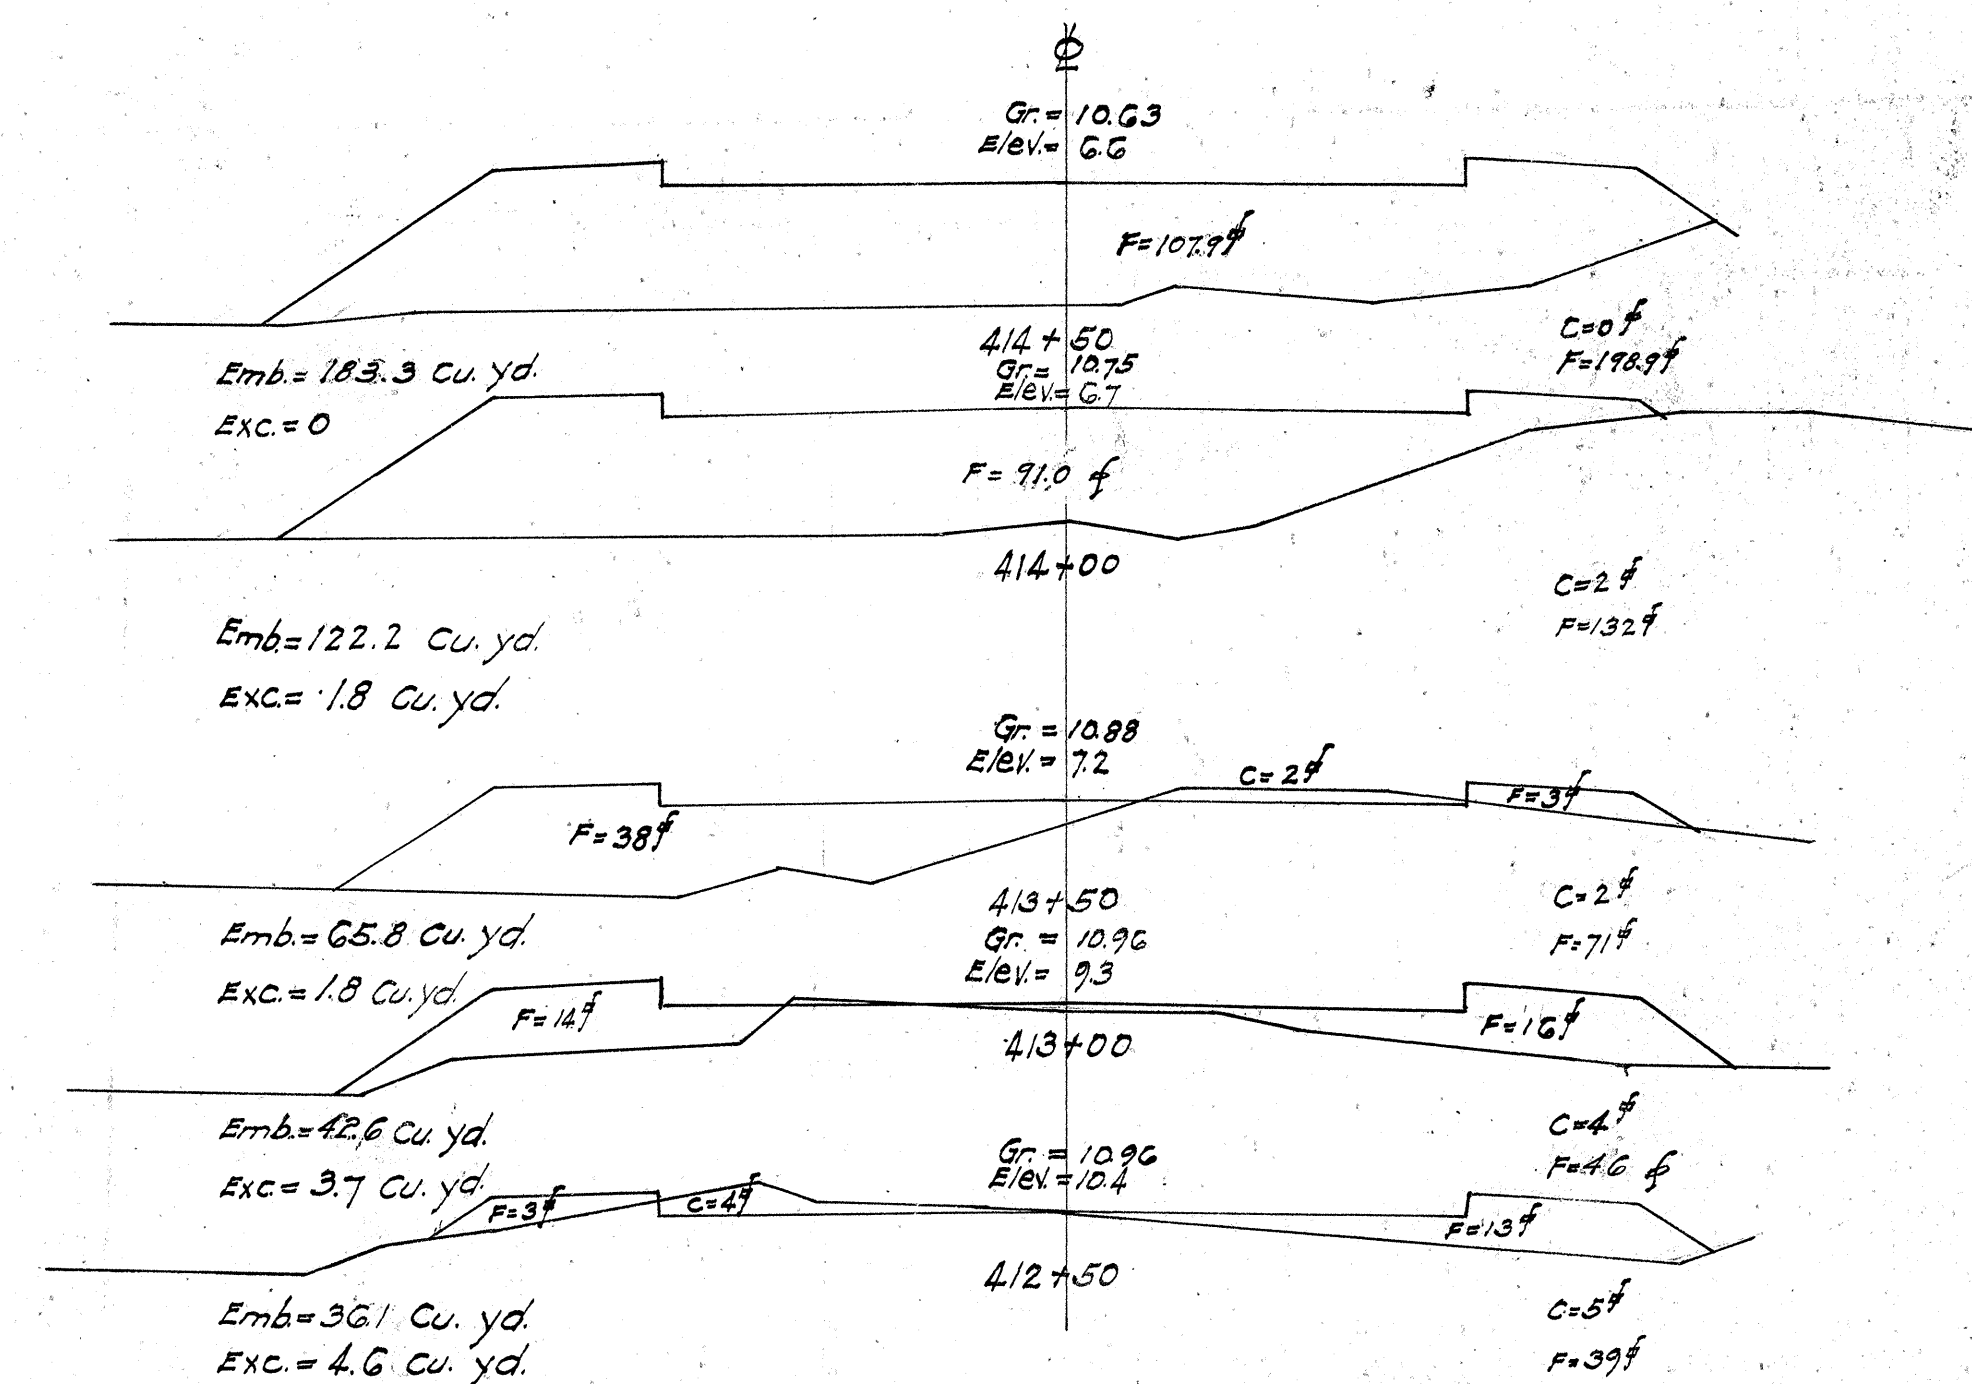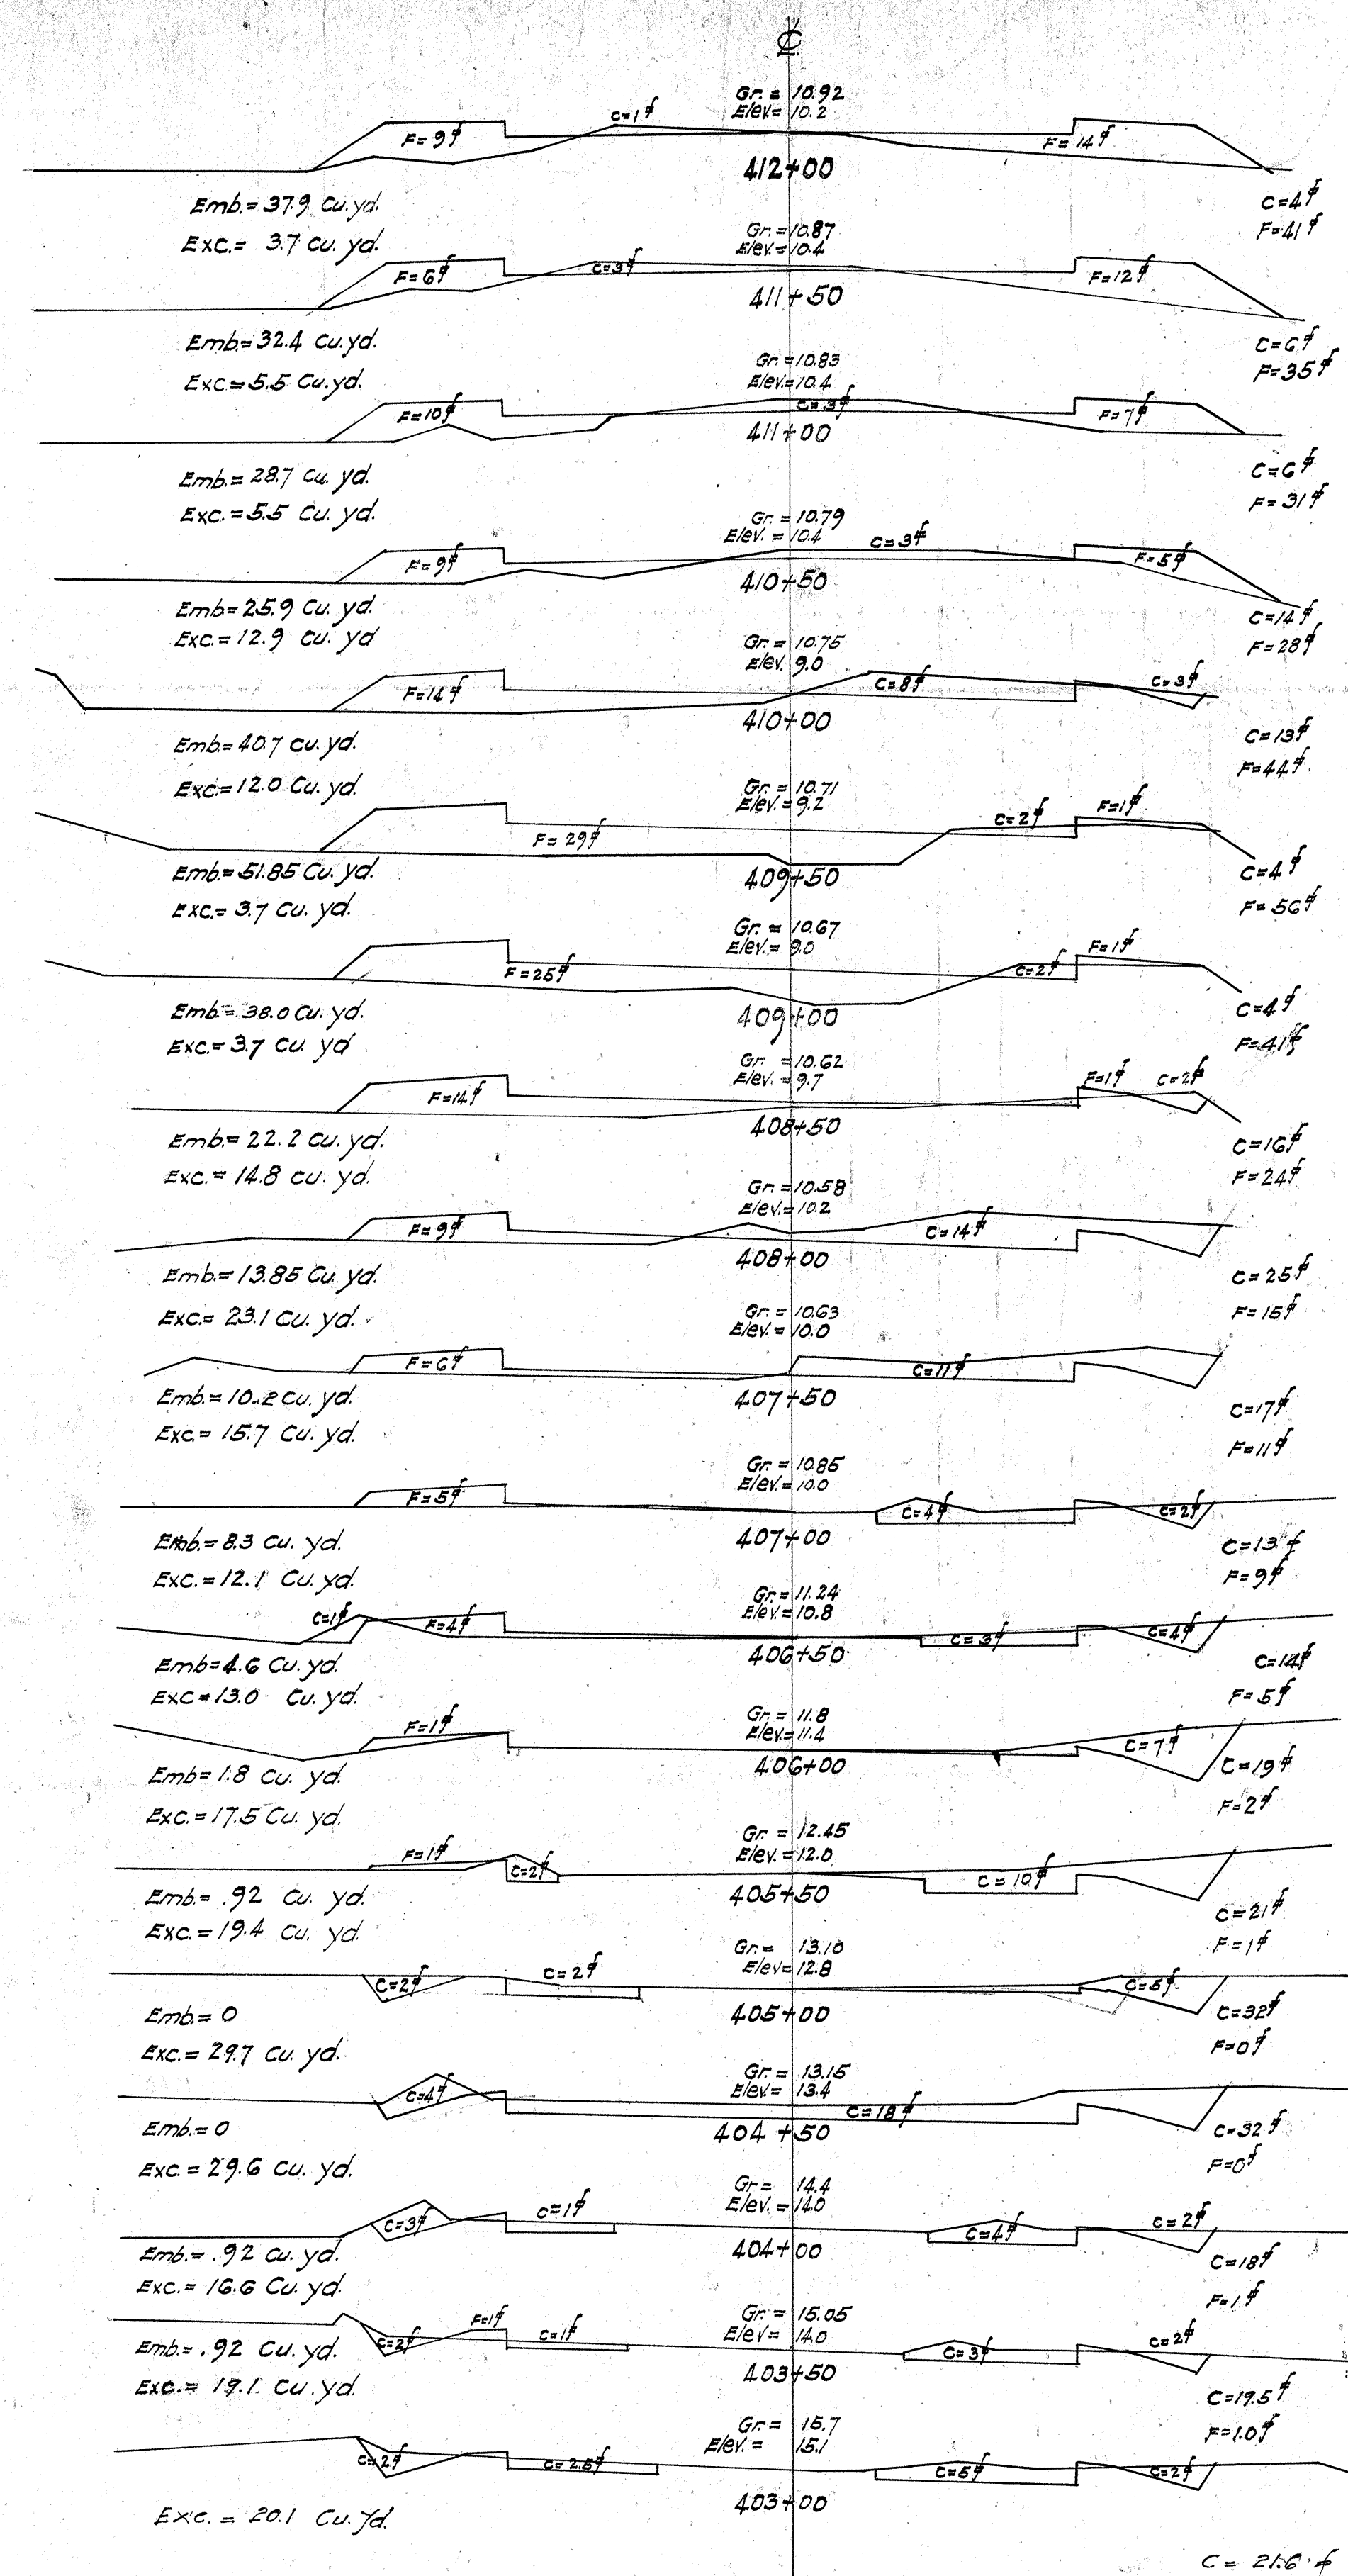

4189.36