

INDEX TO DRAWING	
SHEET NO.	DESCRIPTIONS
1	Title Sheet.
2	Typical Road Sections and Culvert Details.
3-5	Plans & Profiles.
6	Intersection Details.
7-8	Bridge Details.
9-10	Standard Details.
11-25	Cross Sections.

TERRITORY OF HAWAII.
TERRITORIAL HIGHWAY DEPARTMENT
HONOLULU T.H.

PLANS OF
KAMEHAMEHA HIGHWAY
EMERGENCY CONSTRUCTION HIGHWAY PROJECT F.A.P. E-15-A
PALI CUTOFF.


CONVENTIONAL SIGNS

Edge of existing Road	-----
Existing Fence	*****
Boundary Line (not fenced)	
Center Line	-----
Large Tree	⊗
Bridge	⌈ ⌋

DISTRICT OF KOOLAUPOKO
OAHU

SCALE

PLAN	1 INCH = 100 FEET
PROFILE	HOR 1 INCH = 100 FEET
	VER. 1 INCH = 10 FEET
CROSS SECTION	1 INCH = 5 FEET

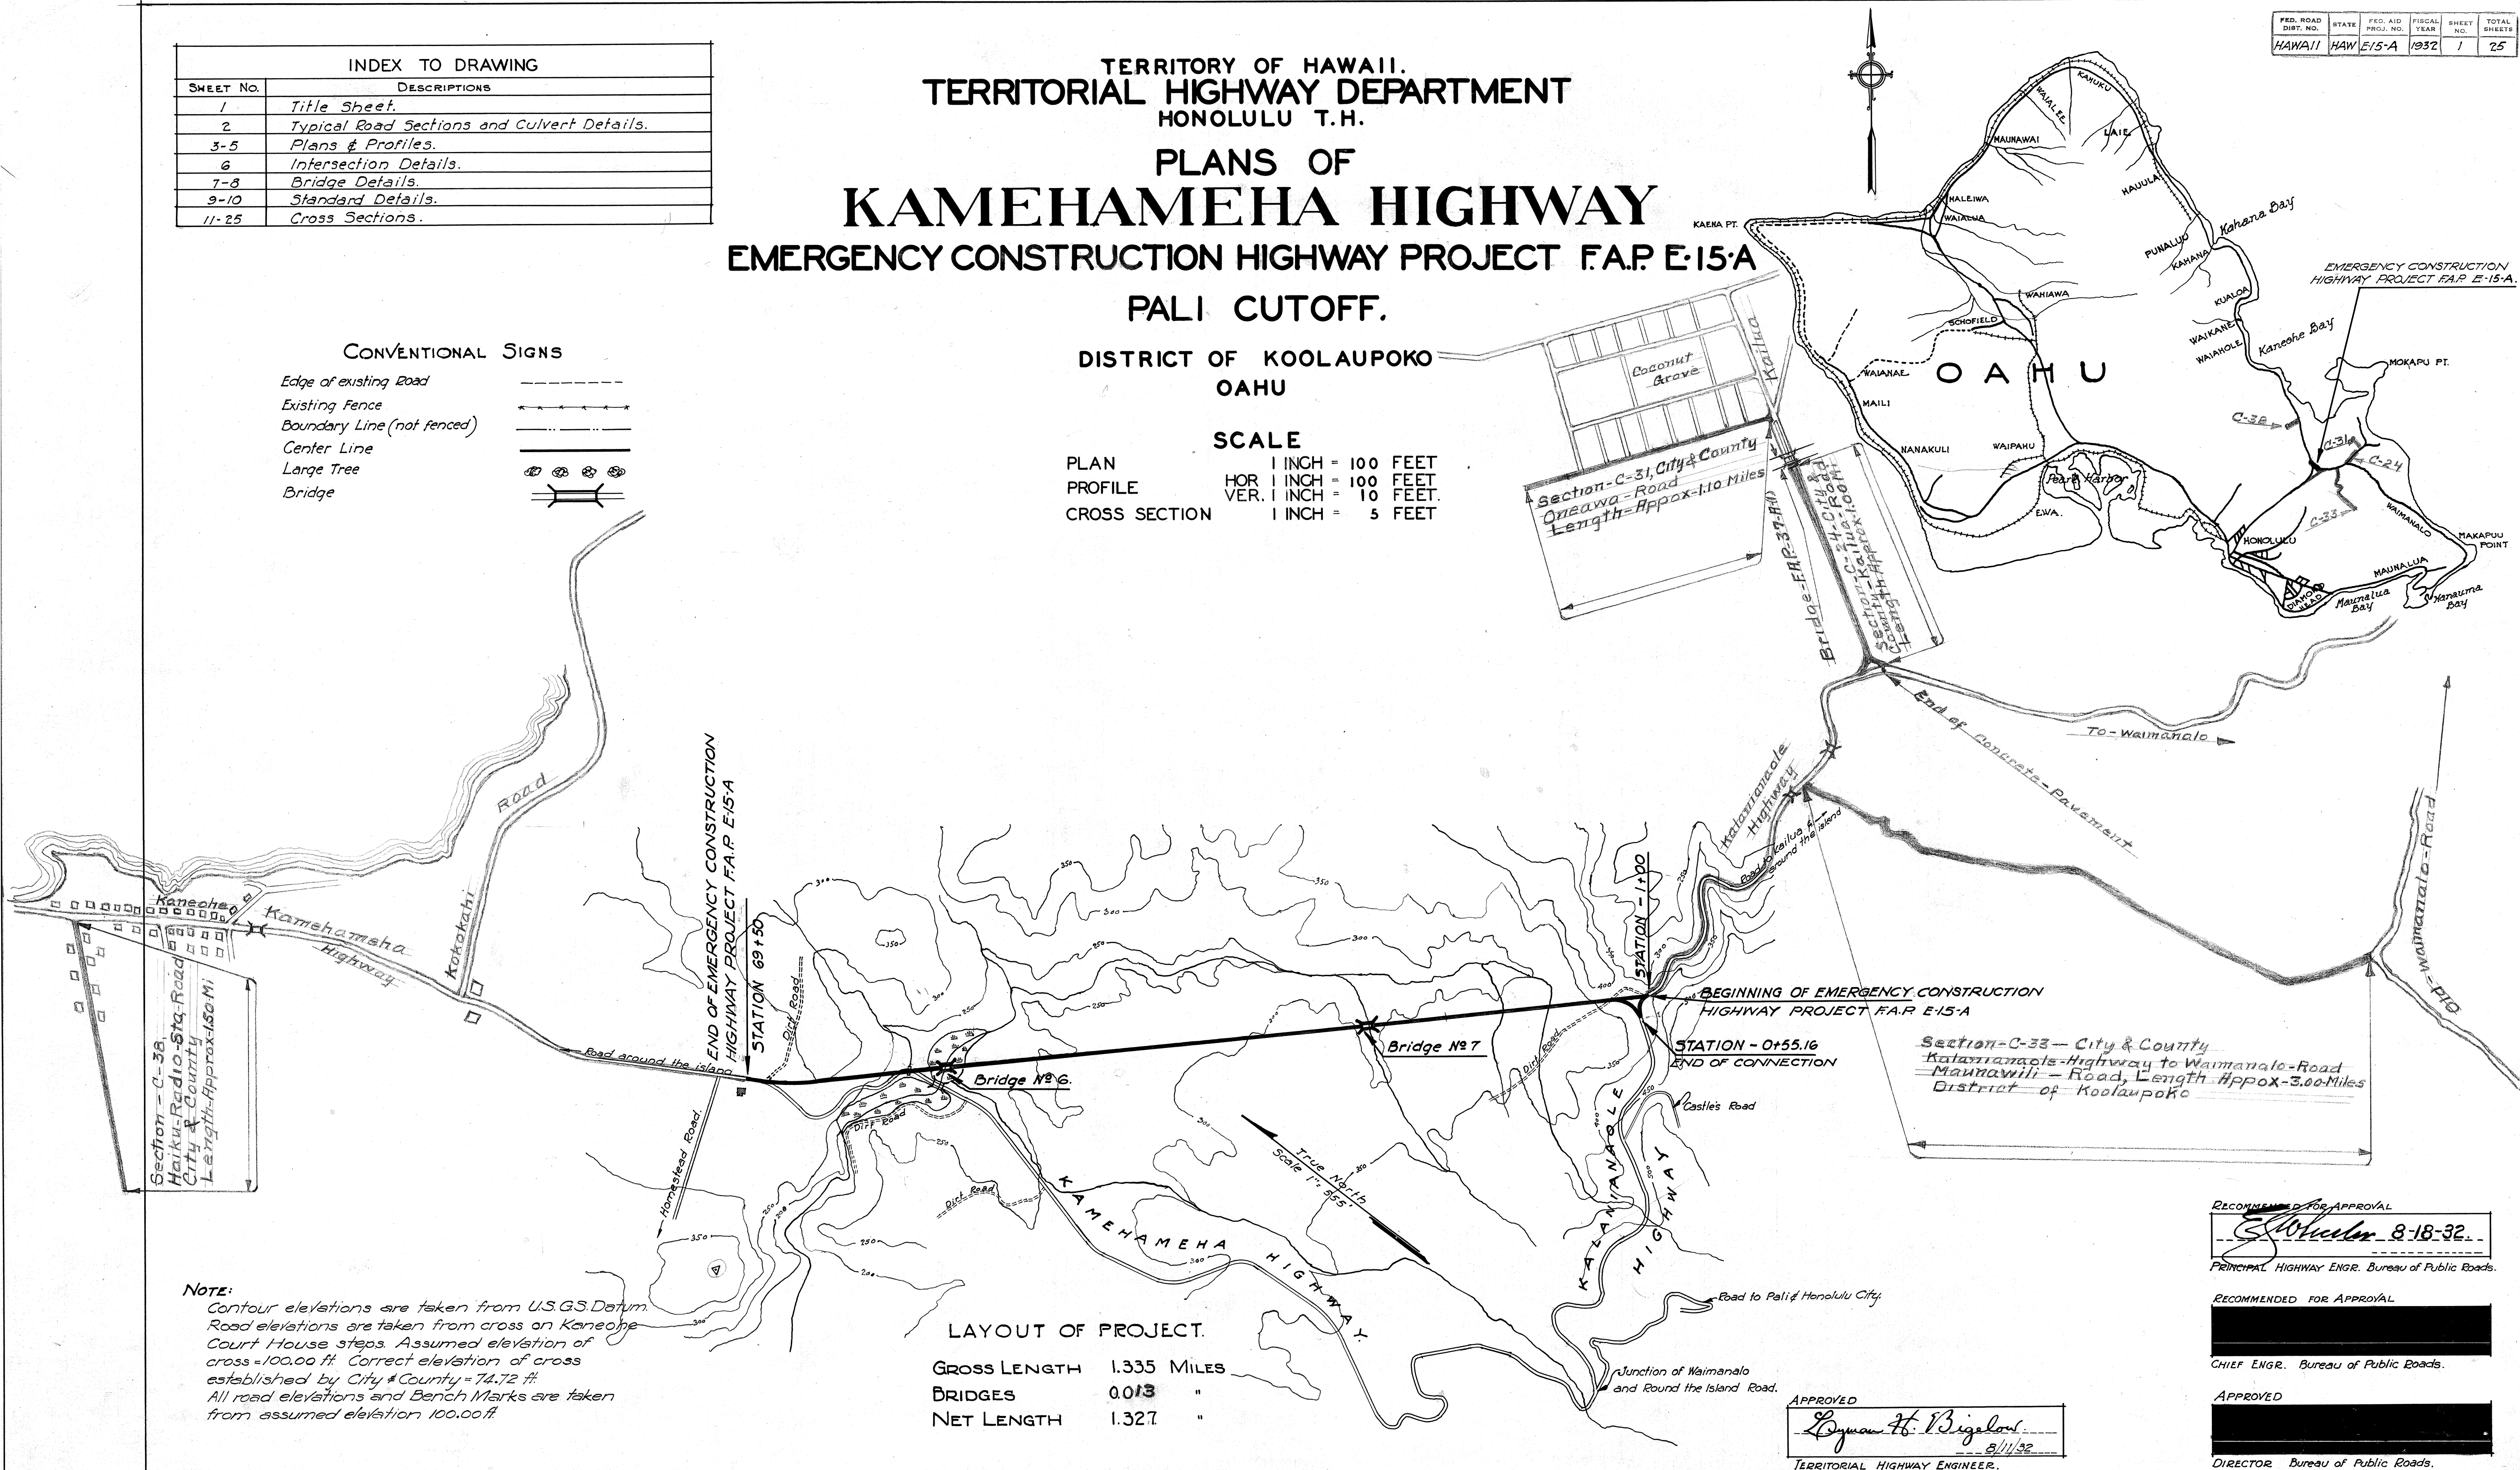

NOTE:
Contour elevations are taken from U.S.G.S. Datum.
Road elevations are taken from cross on Kaneohe Court House steps. Assumed elevation of cross = 100.00 ft. Correct elevation of cross established by City & County = 74.72 ft.
All road elevations and Bench Marks are taken from assumed elevation 100.00 ft.

LAYOUT OF PROJECT.

GROSS LENGTH	1.335 Miles
BRIDGES	0.013 "
NET LENGTH	1.327 "

FED. ROAD DIST. NO.	STATE	FED. AID PROJ. NO.	FISCAL YEAR	SHEET NO.	TOTAL SHEETS
HAWAII	HAW	E-15-A	1932	1	25

RECOMMENDED FOR APPROVAL

8-18-32

PRINCIPAL HIGHWAY ENGR. Bureau of Public Roads.

RECOMMENDED FOR APPROVAL

CHIEF ENGR. Bureau of Public Roads.

APPROVED

8/11/32

TERRITORIAL HIGHWAY ENGINEER.

DIRECTOR Bureau of Public Roads.

4257.1