

- INDEX TO DRAWINGS -	
SHEET NO.	DESCRIPTION
1	Title Sheet
2	Typical Sections
3 - 13	Plan & Profile
14	R.R. Crossing Detail
15 - 16	Standard Details 1, 2
17	Culvert Details
18 - 20	Bridge Details
21 - 43	Cross Sections

FED. ROAD DIST. NO.	STATE	FED. AID PROJ. NO.	FISCAL YEAR	SHEET NO.	TOTAL SHEETS
HAWAII	HAW	3D	1936	1	43



TERRITORY OF HAWAII
TERRITORIAL HIGHWAY DEPARTMENT
HONOLULU T.H.

PLANS OF
KAMEHAMEHA HIGHWAY
FEDERAL AID PROJECT NO 3-D (3)

DISTRICT OF WAIALUA
ISLAND OF OAHU.

SCALES

PLAN	1 INCH = 50 FEET
PROFILE - HORIZ	1 INCH = 50 FEET
VERT	1 INCH = 10 FEET
CROSS SECTIONS	1 INCH = 5 FEET

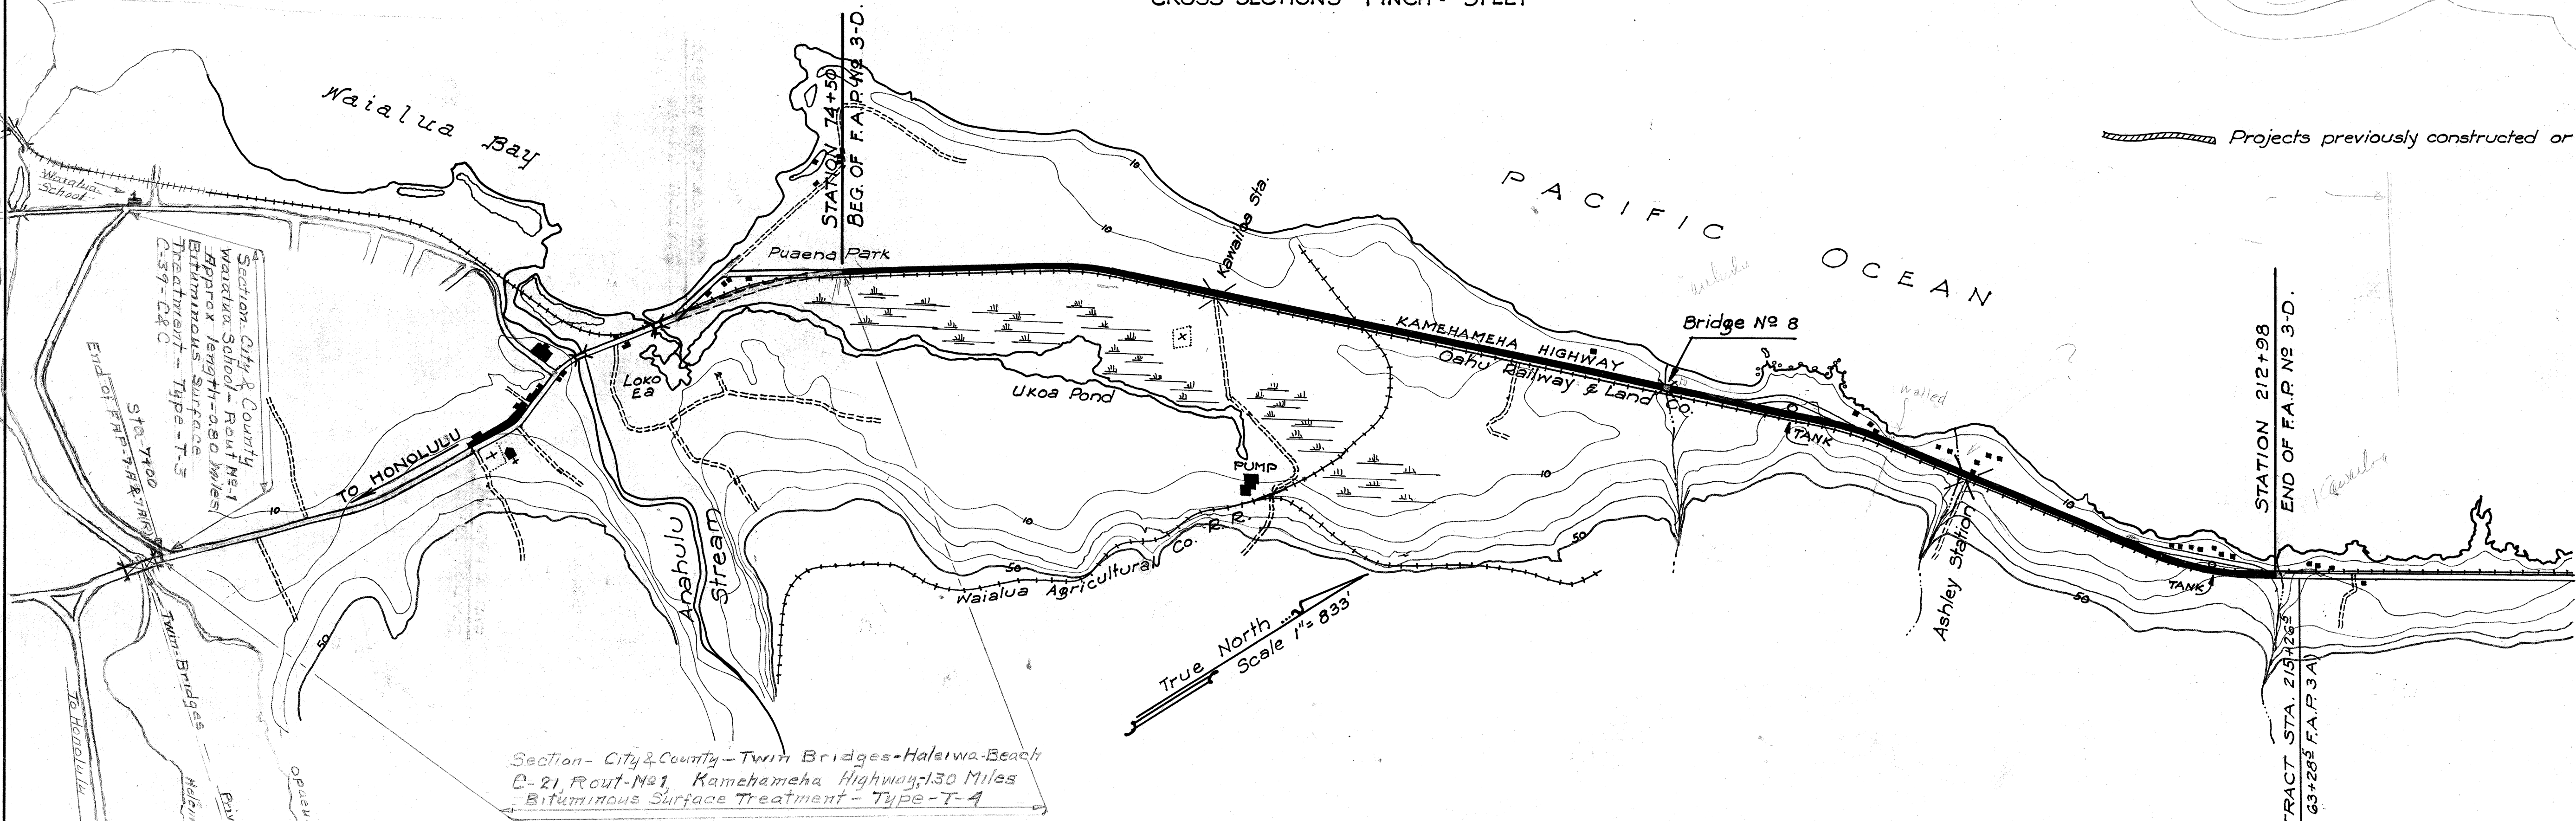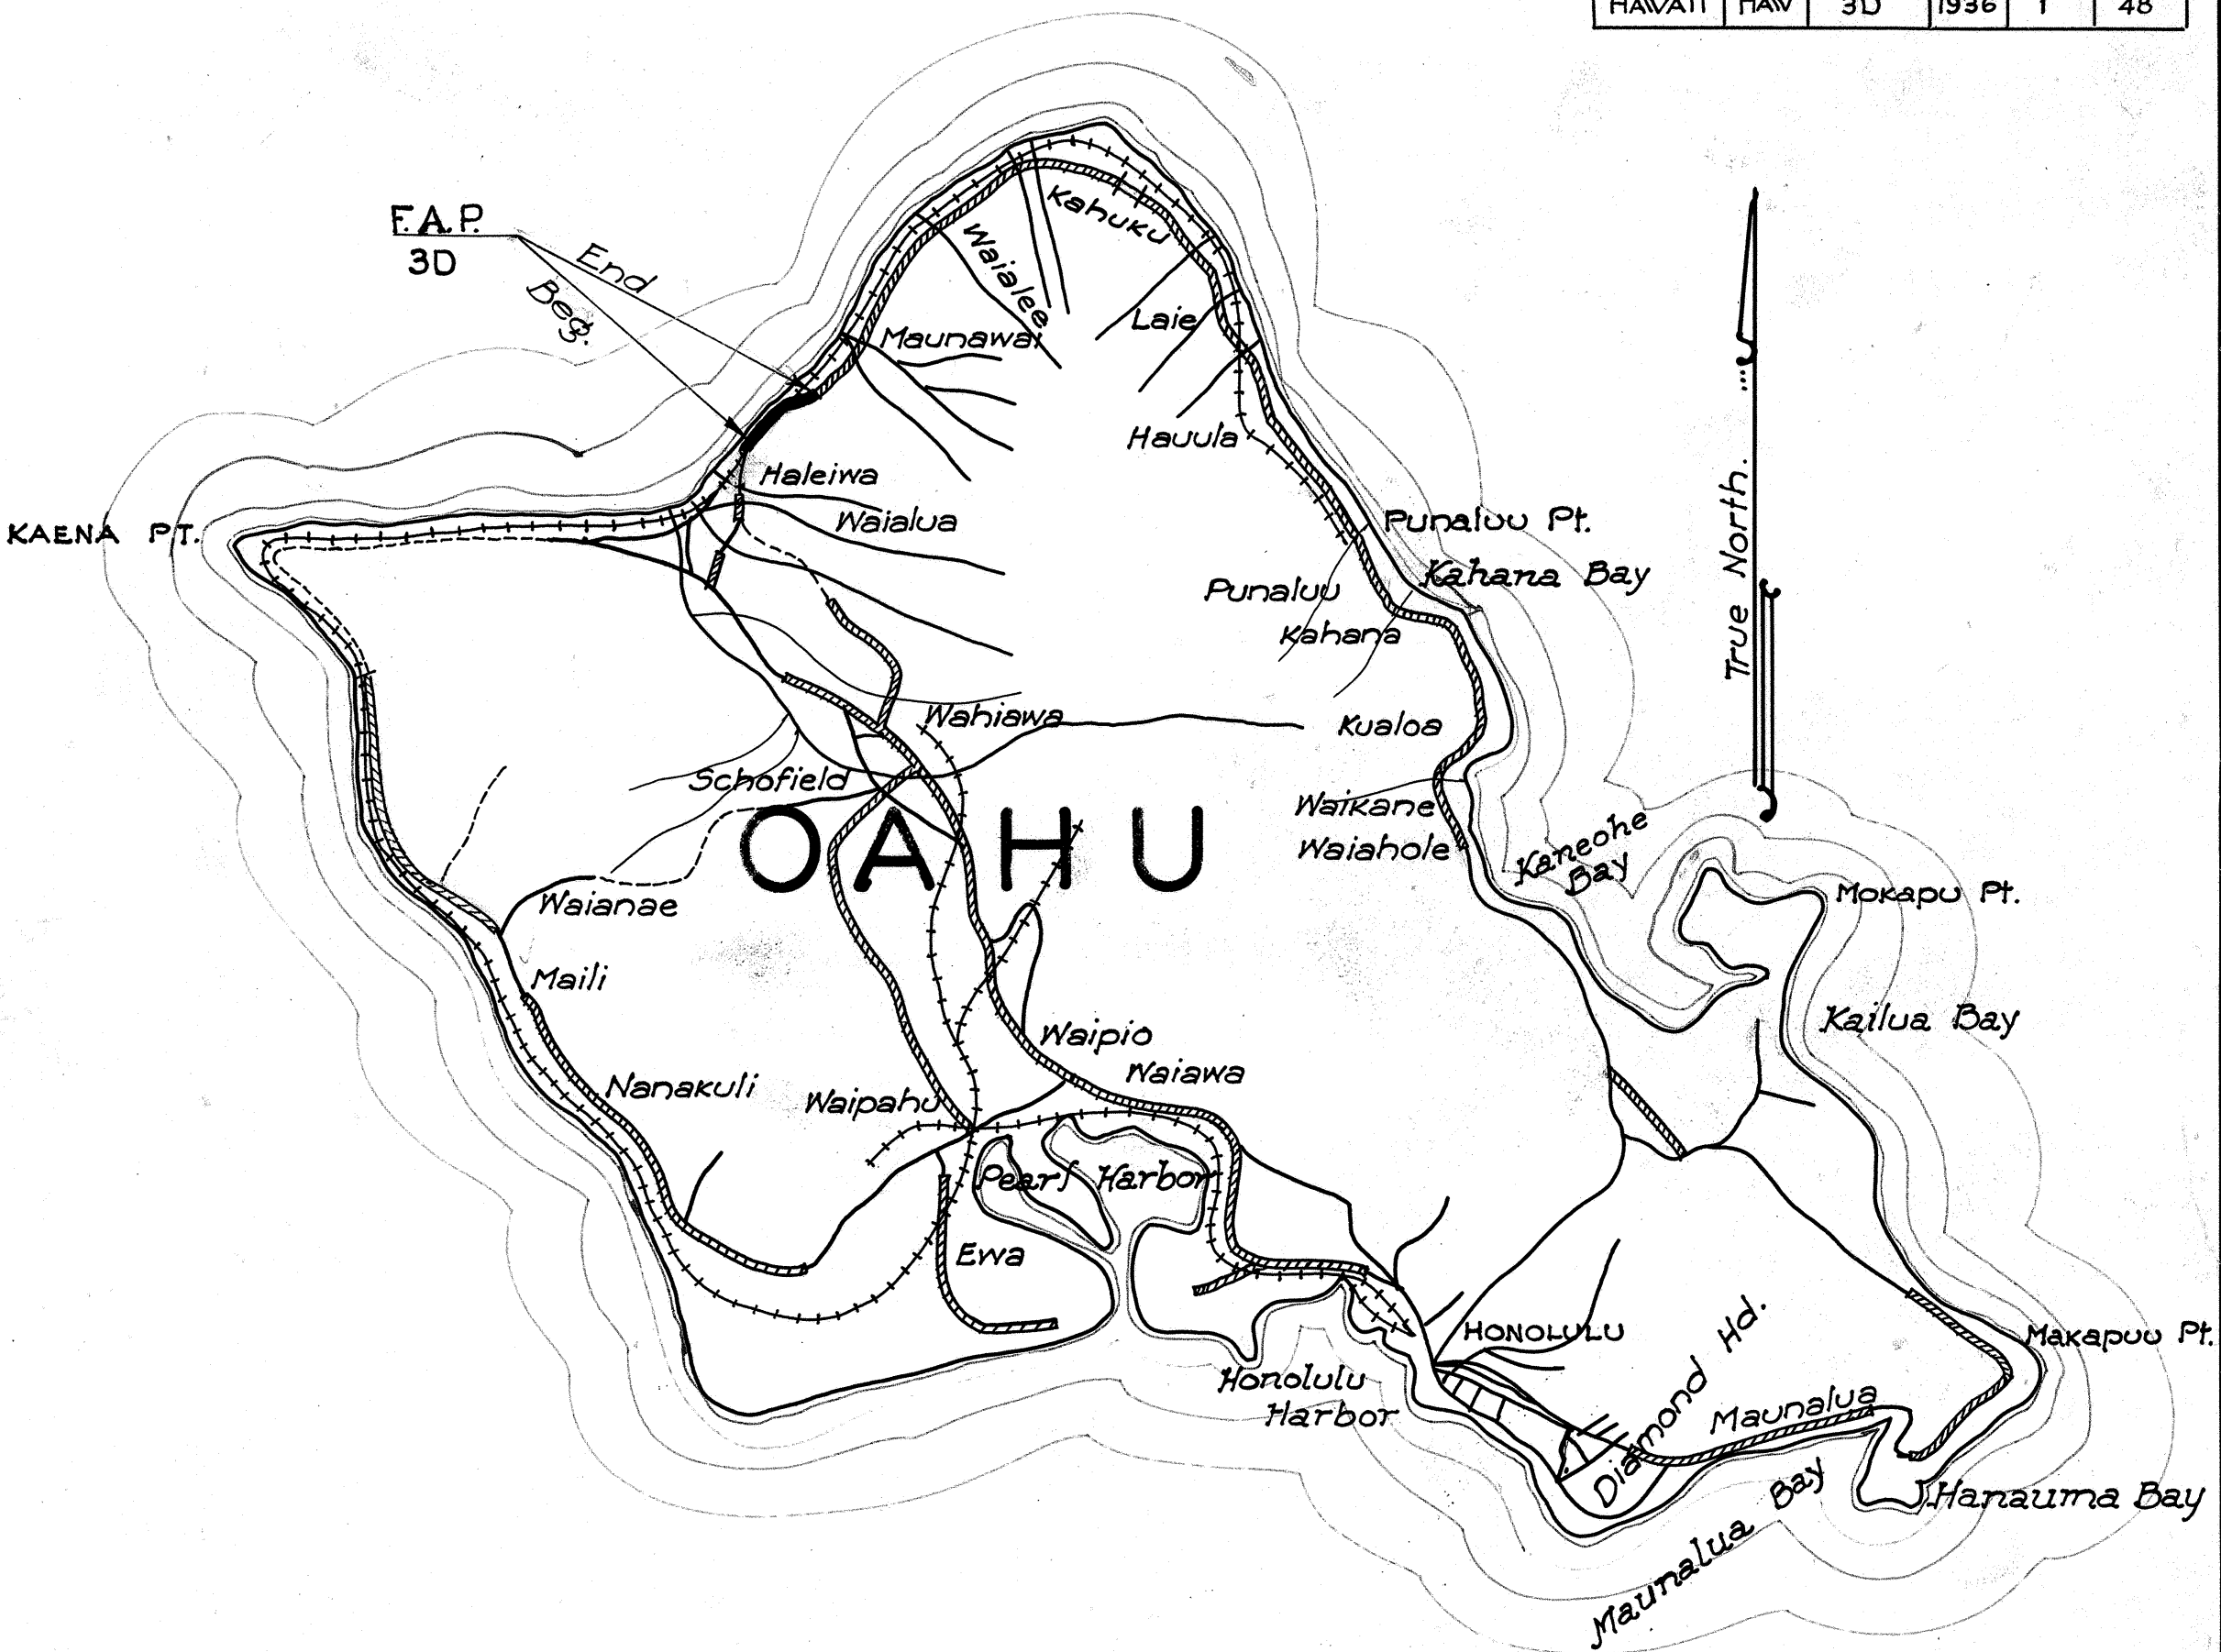

LAYOUT OF PROJECT

GROSS LENGTH	2.622 MILES.
BRIDGES OVER 20 FT.	.013 "
NET LENGTH	2.609 "

APPROVED
Louis & Davis
DATE. 11-5-36
Territorial Highway Engineer.

RECOMMENDED FOR APPROVAL
Principal Highway Engr. Bureau of Pub. Rds.
RECOMMENDED FOR APPROVAL
Chief Engineer, Bureau of Pub. Roads.
APPROVED
Chief, Bureau of Public Roads.

ORIGINAL PLAN
DATE 7/36
DESIGNED BY C.E. Smith
DRAWN BY C.E. Smith
CHECKED BY C.E. Smith
NOTED BY C.E. Smith