

INDEX TO DRAWINGS	
SHEET NO	DESCRIPTION
1	Title Sheet
2	Typical Road Sect. & Miscellaneous detail
3-12	Plan & Profile
13	Intersection Detail
14-15	Standard Details (No. 1 & 2)
16	Syphon Details
17-21	Culvert Details
22-42	Cross Sections

TERRITORY OF HAWAII
TERRITORIAL HIGHWAY DEPARTMENT
HONOLULU T. H.

PLANS OF
WAHIAWA-WAIALUA ROAD
LOWER SECTION
FEDERAL AID PROJECT NO. 21-B

DISTRICT OF WAIALUA
ISLAND OF OAHU

CONVENTIONAL SIGNS

EXISTING ROAD

EXISTING FENCE

BOUNDARY LINE (NOT FENCED)

EXISTING STONE FENCE

RAILROAD

CENTER LINE

LARGE TREE

CEMENT RUBBLE RETAINING WALLS

BRIDGES

CULVERTS

SCALE

PLAN

PROFILE



CROSS SECTION

1 INCH 100 FEET

HOR. 1 INCH 100 FEET

VER. 1 INCH 10 FEET

1 INCH 5 FEET

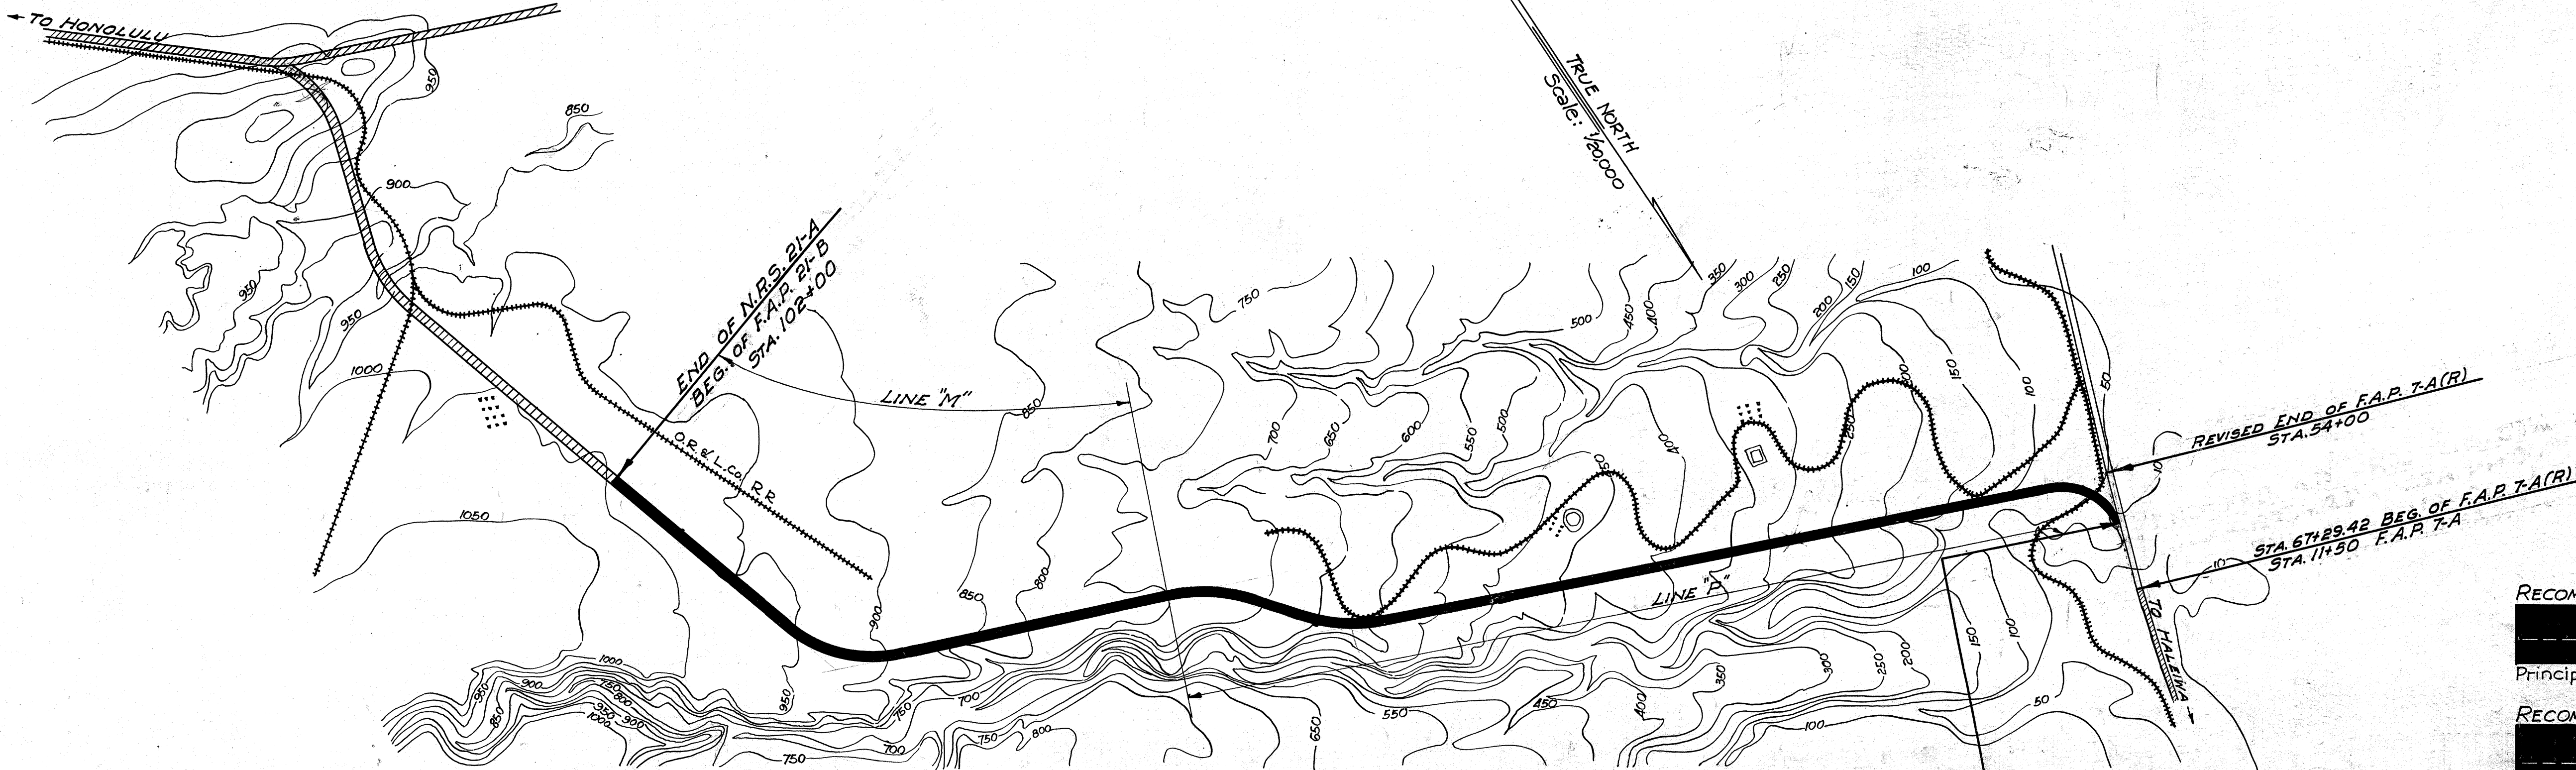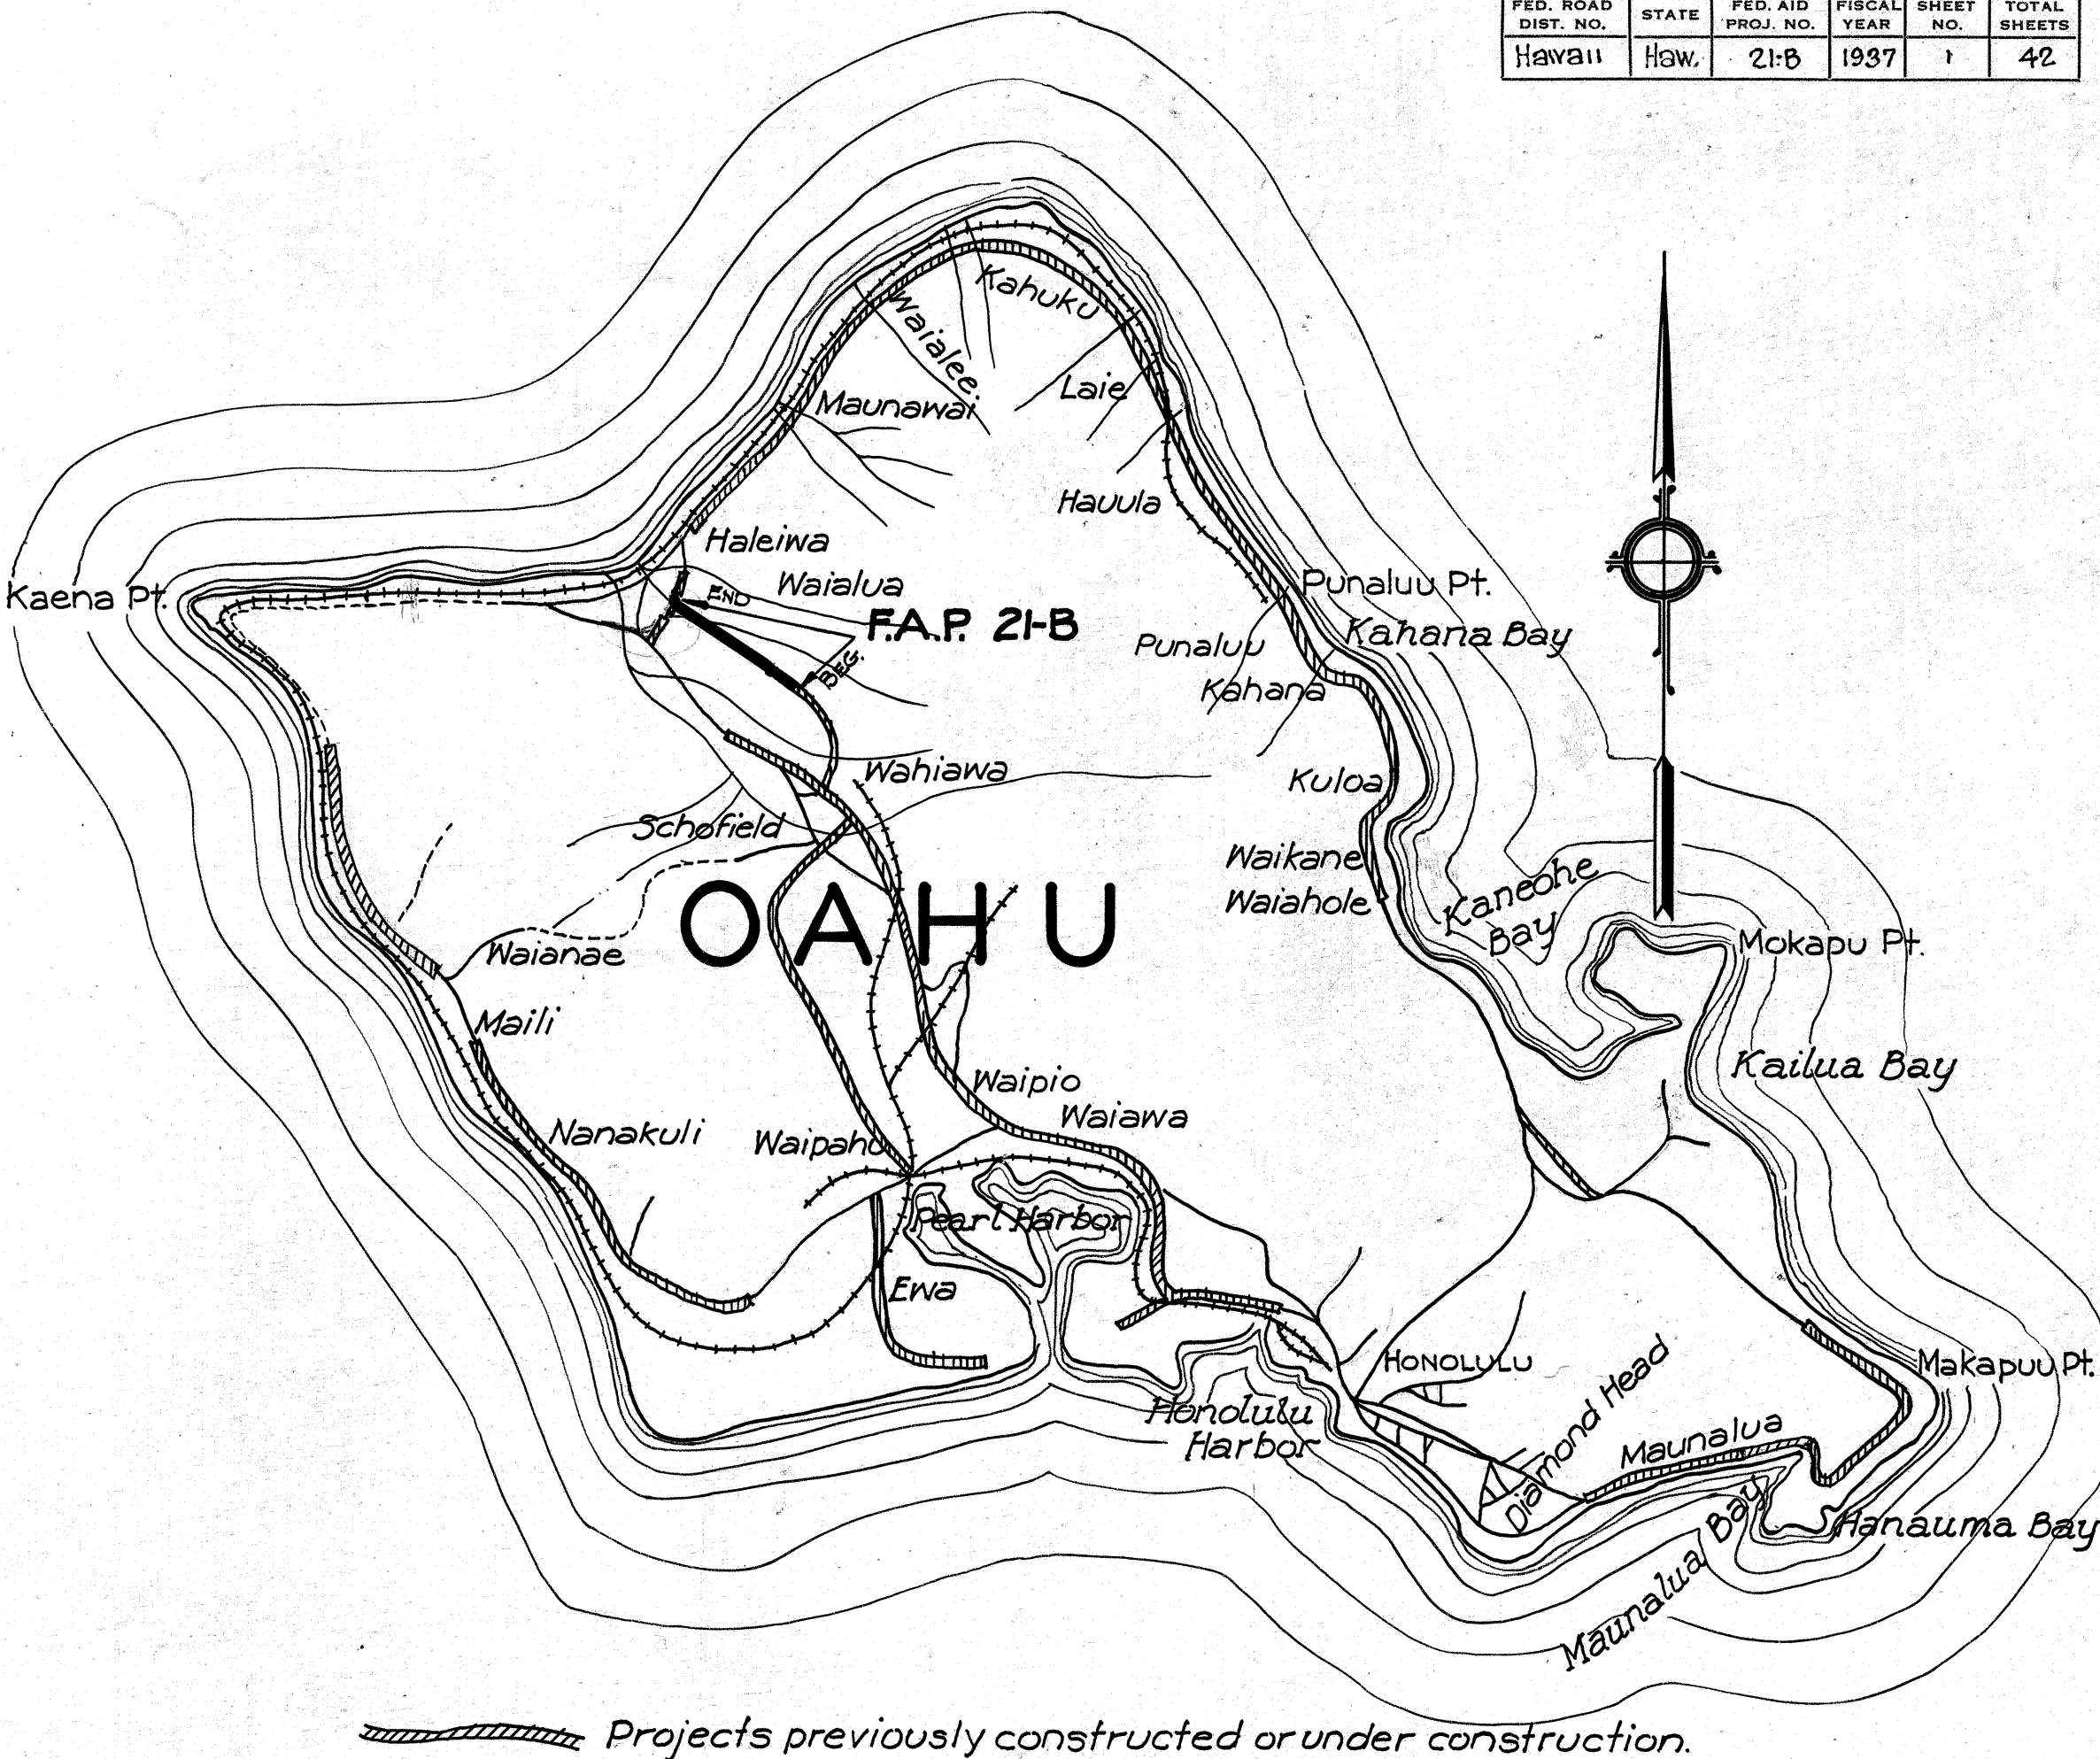

LAYOUT OF PROJECT
Scale 1/20,000
GROSS & NET LENGTH 5.256 MI.

APPROVED
Louis O. Pain
DATE Nov. 13, 1937
Territorial Highway Engineer.

RECOMMENDED FOR APPROVAL
Principal Highway Engr., Bureau of Pub. Rds.
RECOMMENDED FOR APPROVAL
Chief Engineer, Bureau of Pub. Roads.
APPROVED
Chief, Bureau of Public Roads.

SURVEY PLOTTED BY	DATE
DESIGNED BY	8-56
TRACED BY	8-56
QUANTITIES BY	
CHECKED BY	
ORIGINAL PLAN	
NOTE BOOK	
No.	